

THE LONDON BOROUGH OF RICHMOND UPON THAMES AND SOURCE LONDON

London Local Authorities and Transport for London Act 2013

Charging Points for Electric Vehicles

The Avenue, Kew

(Ref. EV/19/62)

1. The Council of the London Borough Richmond upon Thames and Source London hereby give notice under Section 17 of the London Local Authorities and Transport for London Act 2013 of the proposals for BluePoint London as part of the Source London network to provide and operate charging points for electric vehicles in the street described in section 2 of this Notice.
2. It is proposed to install three electric vehicle charging points in the following location: -


The Avenue, Kew – on its southern side, near its junction with Kew Road.
3. Any person wishing to make representation, should send a statement in writing, and if an objection the grounds on which it is made to the Head of Engineering, Traffic and Parking Policy, at the address below not later than 21 June 2019. Representations may also be sent by email to transportation@richmond.gov.uk

Please quote reference EV/19/62.

NICK O'DONNELL
Assistant Director – Traffic and Engineering
Civic Centre, 44 York Street, Twickenham TW1 3BZ







Dated 17 May 2019

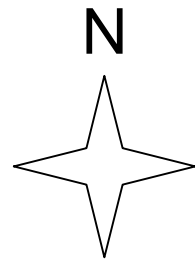

A307 - KEW ROAD

- Existing CATV Concrete Cover
- Existing Metal Sign Post (Non Electric)
- Existing Metal Sign Post (Non Electric)
- Existing CATV Concrete Cover
- Existing Metal Sign Post (Electric)
- Existing BT Chamber with Concrete Cover
- Proposed Position for Feeder Pillar
- Proposed Position for Charging Point
- Existing Redundant Metal Post (Non Electric)
- Proposed Position for Charging Point
- Existing Water Plastic Cover
- Proposed Position for Charging Point

- Existing Car Club Only Parking
- Proposed Position for 3 No. Dedicated Electric Car Charging Bays
- Existing Permit Holder Only Parking

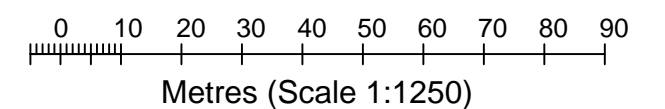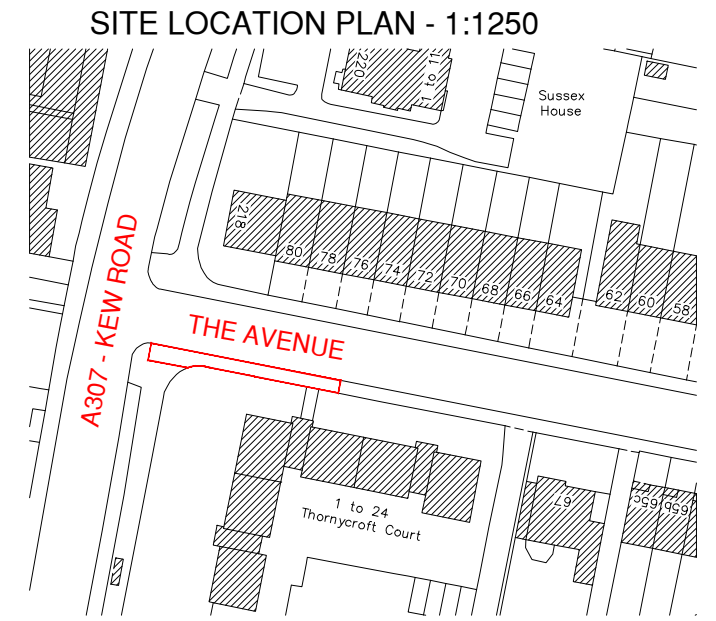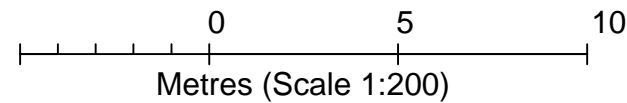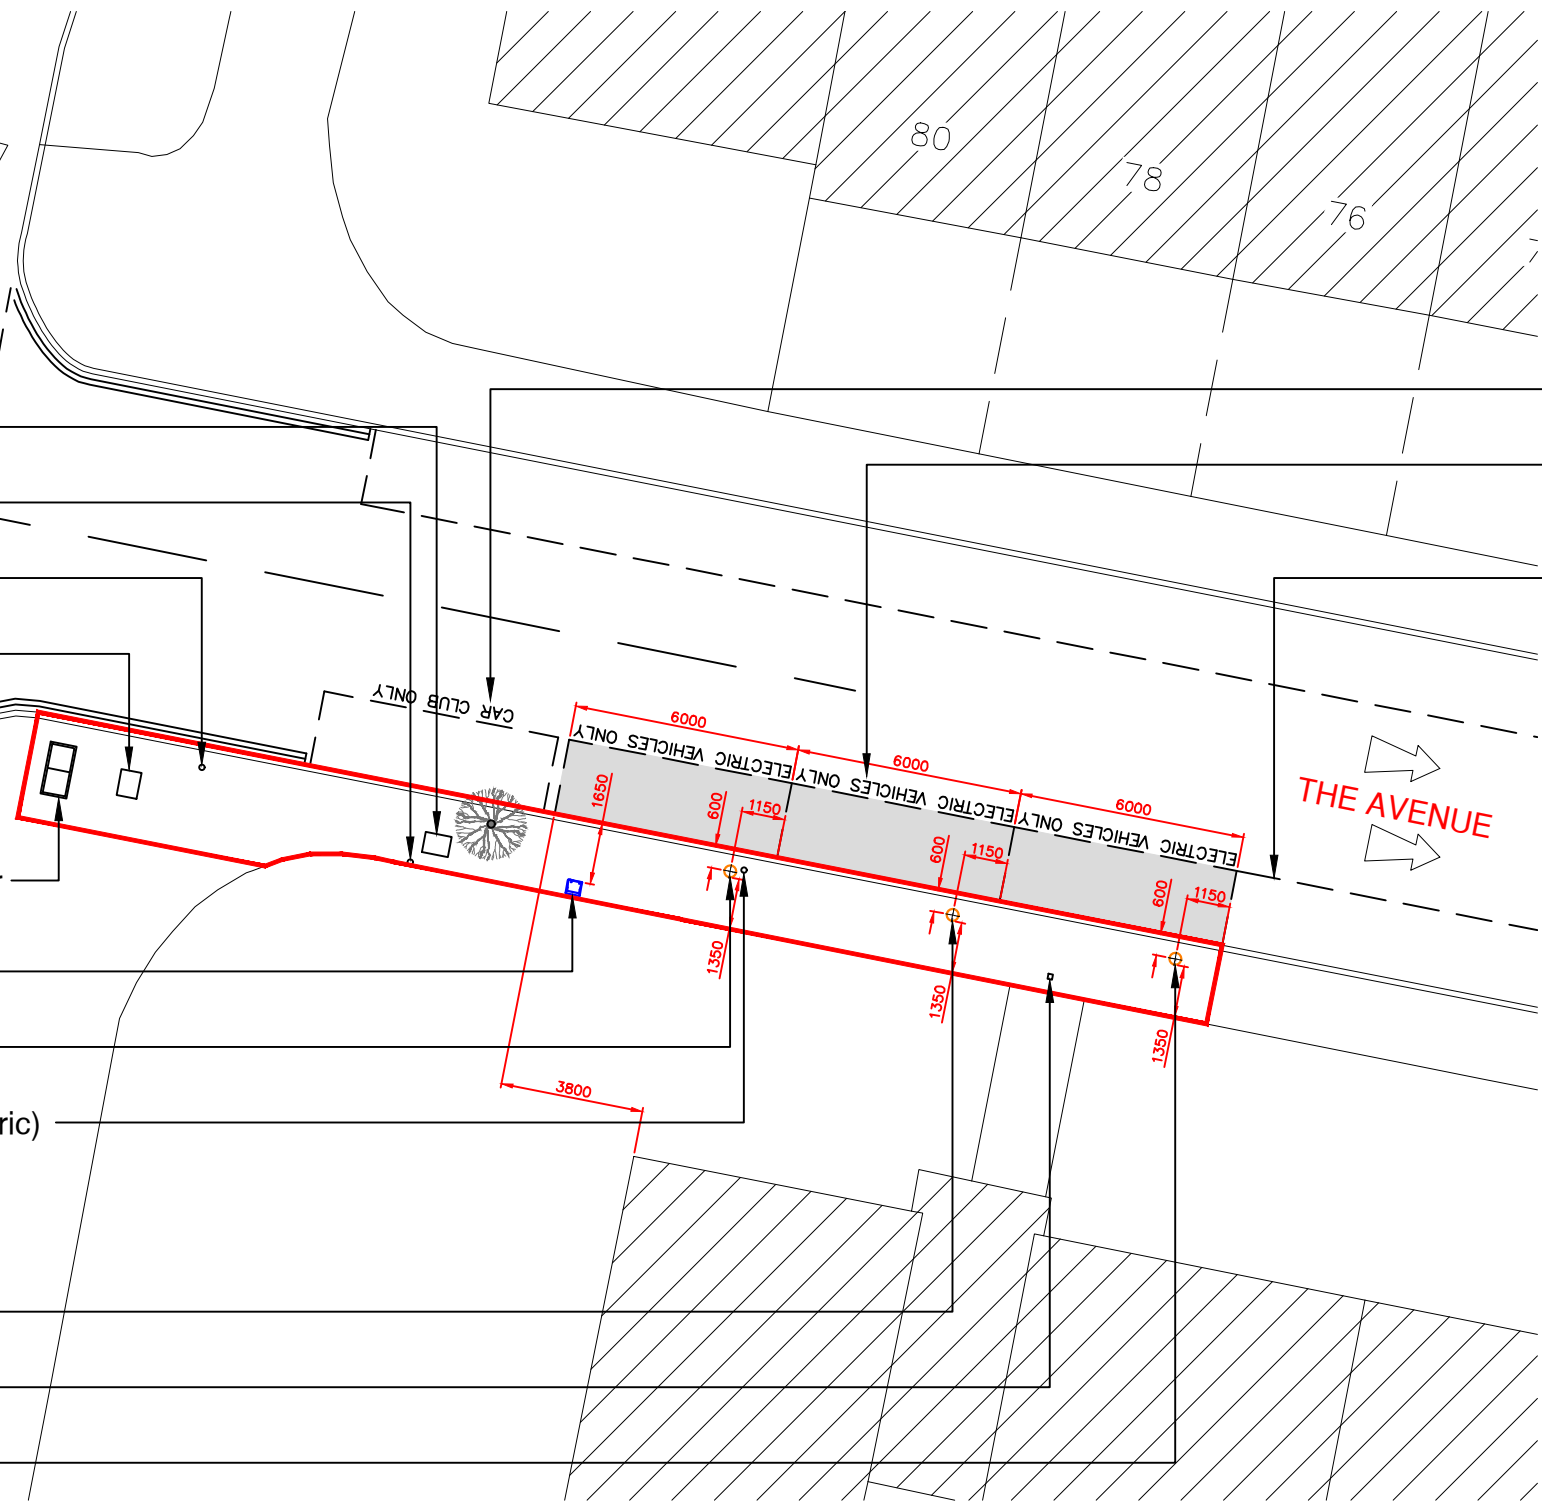

REV	DATE	BY	DESCRIPTION	CHK	APD
A	26/04/18	dds	Issued For Approval		

SSE
Enterprise
CONTRACTING

CLIENT
BLUEPOINT LONDON

ARCHITECT

SCALE 1:200	DATE APR'18	DESIGN/DRAWN dds6932	CHECKED	APPROVED	SHT A3
----------------	----------------	-------------------------	---------	----------	-----------

DRAWING No.
SL-003 Rev A

PROJECT
BPL CHARGING STATIONS

TITLE
SITE PLAN
THE AVENUE
RICHMOND TW9 2AH
EAST 518722, NORTH 176403

THE LONDON BOROUGH OF RICHMOND UPON THAMES AND SOURCE LONDON

London Local Authorities and Transport for London Act 2013

Charging Points for Electric Vehicles

Burlington Avenue, Kew

(Ref. EV/19/63)

1. The Council of the London Borough Richmond upon Thames and Source London hereby give notice under Section 17 of the London Local Authorities and Transport for London Act 2013 of the proposals for BluePoint London as part of the Source London network to provide and operate charging points for electric vehicles in the street described in section 2 of this Notice.
2. It is proposed to install three electric vehicle charging points in the following location: -


Burlington Avenue, Kew – on its eastern side south of No. 69
Burlington Avenue.
3. Any person wishing to make representation, should send a statement in writing, and if an objection the grounds on which it is made to the Head of Engineering, Traffic and Parking Policy, at the address below not later than 21 June 2019. Representations may also be sent by email to transportation@richmond.gov.uk

Please quote reference EV/19/63.

NICK O'DONNELL
Assistant Director – Traffic and Engineering
Civic Centre, 44 York Street, Twickenham TW1 3BZ



Dated 17 May 2019

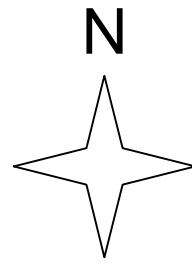

Proposed Position for 3 No. Dedicated Electric Car Charging Bays

Existing Permit Holder Only Parking

Existing Metal Sign Post (Non Electric)

Existing Metal Road Sign (Non Electric)

Existing BT Chamber with Concrete Cover

Existing Metal Sign Post (Non Electric)

Proposed Position for Charging Point

Existing Metal Sign Post (Non Electric)




Proposed Position for Charging Point

Proposed Position for Charging Point

Proposed Position for Feeder Pillar



SITE LOCATION PLAN - 1:1250

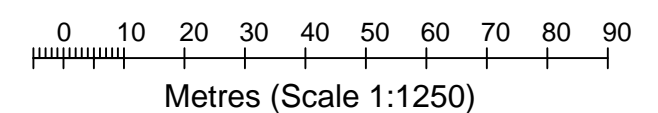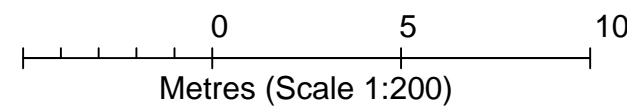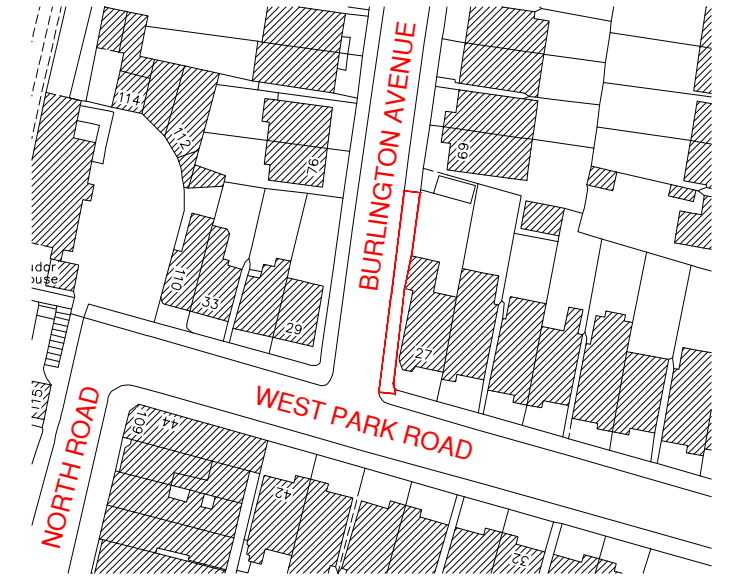

REV	DATE	BY	DESCRIPTION	CHK	APD
B	17/05/18	dds	Bays Shifted North		
A	15/05/18	dds	Issued For Approval		

SSE
Enterprise
CONTRACTING

CLIENT
BLUEPOINT LONDON

ARCHITECT

SCALE 1:200	DATE MAY'18	DESIGN/DRAWN dds6957	CHECKED	APPROVED	SHT A3
----------------	----------------	-------------------------	---------	----------	-----------

DRAWING No.
SL-003 Rev B

PROJECT
BPL CHARGING STATIONS

TITLE
SITE PLAN
BURLINGTON AVENUE
RICHMOND TW9 4DG
EAST 519262, NORTH 176711

THE LONDON BOROUGH OF RICHMOND UPON THAMES AND SOURCE LONDON

London Local Authorities and Transport for London Act 2013

Charging Points for Electric Vehicles

Sheen Park, Richmond

(Ref. EV/19/60)

1. The Council of the London Borough Richmond upon Thames and Source London hereby give notice under Section 17 of the London Local Authorities and Transport for London Act 2013 of the proposals for BluePoint London as part of the Source London network to provide and operate charging points for electric vehicles in the street described in section 2 of this Notice.
2. It is proposed to install three electric vehicle charging points in the following location: -



Sheen Park, Richmond – on its south-western side, outside Nos 102 – 104 Sheen Park.
3. Any person wishing to make representation, should send a statement in writing, and if an objection the grounds on which it is made to the Head of Engineering, Traffic and Parking Policy, at the address below not later than 21 June 2019. Representations may also be sent by email to transportation@richmond.gov.uk

Please quote reference EV/19/60.




NICK O'DONNELL
Assistant Director – Traffic and Engineering
Civic Centre, 44 York Street, Twickenham TW1 3BZ



Dated 17 May 2019

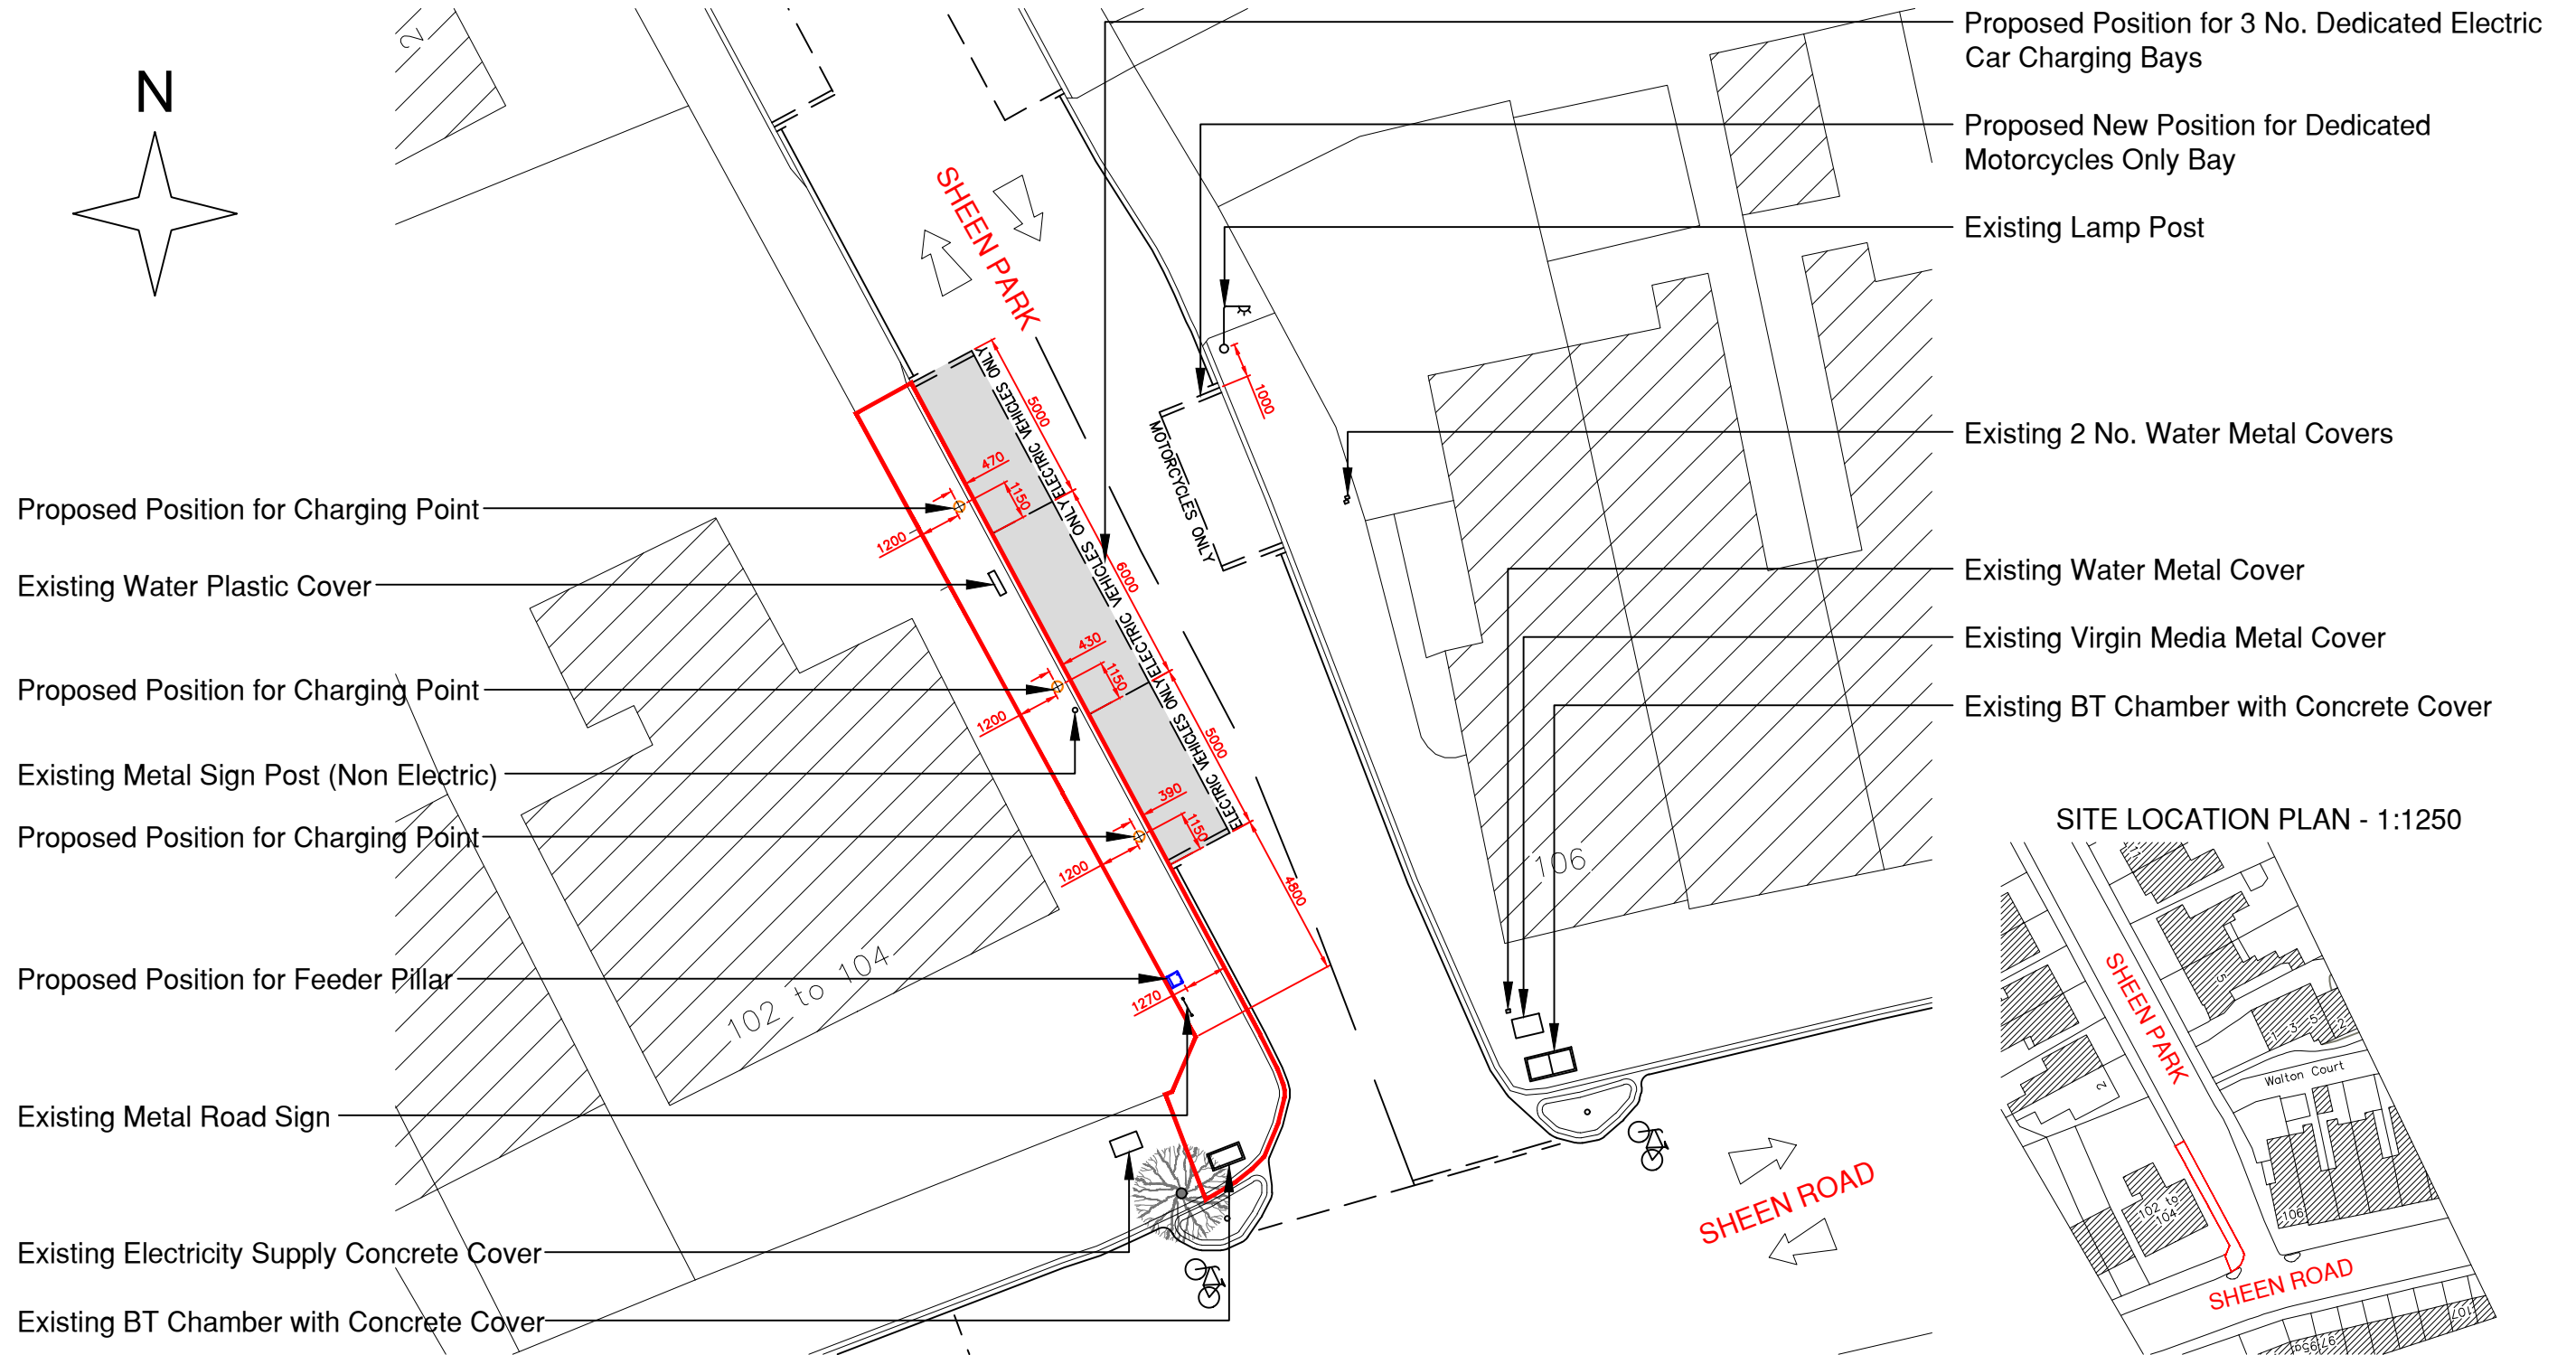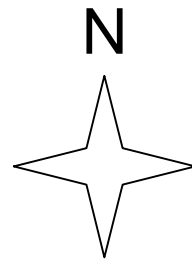

SITE LOCATION PLAN - 1:1250

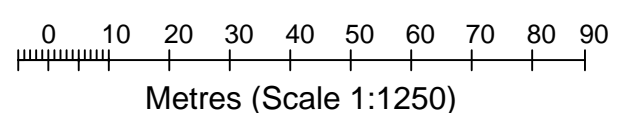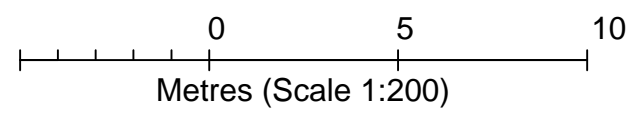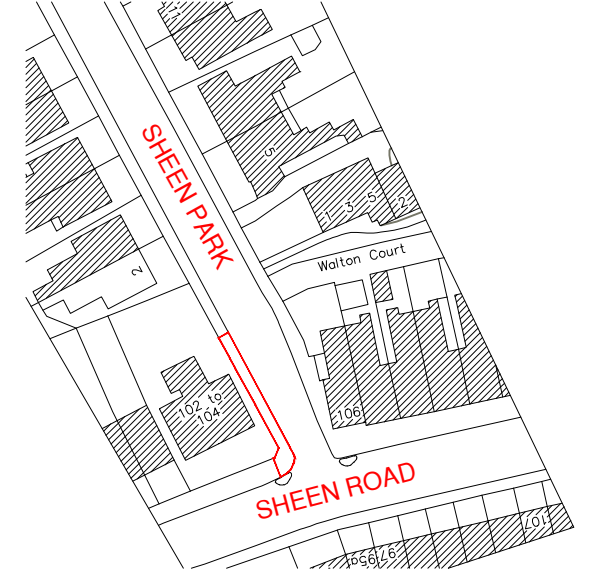

REV	DATE	BY	DESCRIPTION	CHK	APD
B	04/06/17	dds	Site Location Boundary Amended, Feeder Pillar & Charging Points Moved		
A	23/11/17	dds	Issued For Approval		

SSE
Enterprise

CONTRACTING

CLIENT
BLUEPOINT LONDON

ARCHITECT

SCALE 1: 200	DATE NOV'17	DESIGN/DRAWN dds6793	CHECKED	APPROVED	SHT A3
-----------------	----------------	-------------------------	---------	----------	-----------

DRAWING No.
SL-003 Rev B

PROJECT
BPL CHARGING STATIONS

TITLE
SITE PLAN
SHEEN PARK SITE B
RICHMOND TW9 1YJ
EAST 518506, NORTH 175074

THE LONDON BOROUGH OF RICHMOND UPON THAMES AND SOURCE LONDON

London Local Authorities and Transport for London Act 2013

Charging Points for Electric Vehicles

Westwood Road, Barnes

(Ref. EV/19/61)

1. The Council of the London Borough Richmond upon Thames and Source London hereby give notice under Section 17 of the London Local Authorities and Transport for London Act 2013 of the proposals for BluePoint London as part of the Source London network to provide and operate charging points for electric vehicles in the street described in section 2 of this Notice.
2. It is proposed to install three electric vehicle charging points in the following location: -


Westwood Road, Barnes – on its north-eastern side, near its junction with Vine Road.
3. Any person wishing to make representation, should send a statement in writing, and if an objection the grounds on which it is made to the Head of Engineering, Traffic and Parking Policy, at the address below not later than 21 June 2019. Representations may also be sent by email to transportation@richmond.gov.uk

Please quote reference EV/19/61.

NICK O'DONNELL
Assistant Director – Traffic and Engineering
Civic Centre, 44 York Street, Twickenham TW1 3BZ



Dated 17 May 2019

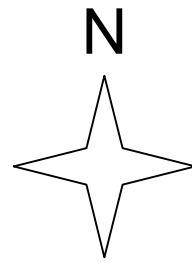

Existing Water Plastic Cover

Existing BT Chamber with Concrete Cover

Existing Unrestricted Parking on Pavement

Proposed Position for 2No. Dedicated Electric Car Charging Bays

Existing Gas Metal Cover

Existing BT Chamber with Concrete Cover

Vine Cottage

Proposed Position for Charging Point with Bollard Protection

Proposed Position for Charging Point with Bollard Protection

Existing Electricity Supply Concrete Cover


Proposed Position for Feeder Pillar

Existing Wooden Bollard


Existing Concrete Sign

Existing Metal Road Sign

Existing Wooden Bollard

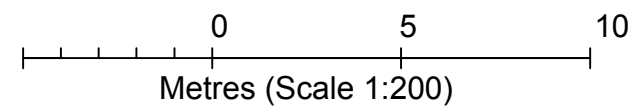

SITE LOCATION PLAN - 1:1250

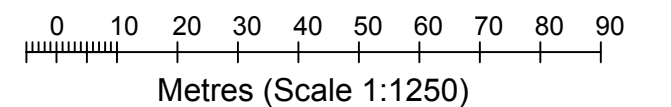

REV	DATE	BY	DESCRIPTION	CHK	APD
B	26/07/18	dds	Charging bays & Charging Points Amended To suit Comments Received		
A	26/04/18	dds	Issued For Approval		

SSE
Enterprise

CONTRACTING

CLIENT
BLUEPOINT LONDON

ARCHITECT

SCALE 1: 200	DATE APR'18	DESIGN/DRAWN dds6945	CHECKED	APPROVED	SHT A3
-----------------	----------------	-------------------------	---------	----------	-----------

DRAWING No.
SL-003 Rev B

PROJECT
BPL CHARGING STATIONS

TITLE
SITE PLAN
WESTWOOD ROAD
RICHMOND SW13 0LA
EAST 521753, NORTH 175533