

ROAD TRAFFIC REGULATION ACT 1984 – SECTION 6

THE LONDON BOROUGH OF RICHMOND UPON THAMES (FREE PARKING PLACES)
(PEOPLE WITH DISABILITIES) (AMENDMENT No. 39) ORDER 2014

**DISABLED PERSONS PARKING BAYS
VARIOUS STREETS THROUGHOUT THE BOROUGH**

(Reference 14/033)

1. The Council of the London Borough of Richmond upon Thames on 22 May 2014 made the above Order under sections 6 and 124 of, and Part IV of Schedule 9 to, the Road Traffic Regulation Act 1984, as amended.
2. The effect of the Order is to introduce a number of parking places for disabled persons where a high level of parking makes reasonable means of access difficult and to discontinue a number of similar parking places previously provided where the demand for such bays no longer exists.
3. The Order introduces a parking bay for disabled persons' vehicles, operating "at any time" in the following streets:

Bonser Road, Twickenham;	Rutland Close, Mortlake;
Breamwater Gardens, Ham;	Taylor Close, Hampton Hill;
Buckingham Road, Ham (x3);	Wills Crescent, Whitton; and
Fulwell Park Avenue, Twickenham;	Windmill Road, Hampton Hill;
Lisbon Avenue, Twickenham;	
4. The Order revokes the existing parking bay for disabled persons vehicles in the vicinity of each of the following locations:

63 Campbell Road, Twickenham;	195 Sandycombe Road, Richmond;
1 Crane Court, Sheen Gate Gardens,	53 Strathmore Road, Teddington;
East Sheen;	2-12 Taylor Close, Hampton Hill;
43 Kings Road, East Sheen;	4 The Terrace, Barnes; and
5 Mill Farm Crescent, Whitton;	41 Vicarage Road, Teddington;
61 Onslow Road, Richmond;	
5. A copy of the Order, which will come into operation on 27 May 2014, plans showing the location and effect of the Order and the Council's Statement of Reasons for making the Order:-
 - (a) can be inspected for a period of six weeks from the date of this Notice, quoting Reference 14/033, at the Civic Centre (Central Reception, ground floor), 44 York Street, Twickenham between 9.15am and 5pm on Mondays to Fridays, except for Bank and other public holidays; and
 - (b) may be viewed on the Council's web-site at http://www.richmond.gov.uk/public_notices
6. A copy of this Order may be purchased from the Environment Directorate, Civic Centre, 44 York Street, Twickenham TW1 3BZ.
7. Persons wishing to question the validity of this Order or any of its provisions on the grounds that it or they are not within the powers conferred by the 1984 Act, or that any requirement of the Act or any instrument made under the Act has not been complied with that person may, within six weeks from the date on which the Order was made, apply for the purpose to the High Court.

ANDREW DARVILL
Assistant Director, Traffic and Transport
Civic Centre, 44 York Street, Twickenham TW1 3BZ

Dated 23 May 2014



TRAFFIC MANAGEMENT ORDER

THE LONDON BOROUGH OF RICHMOND UPON THAMES (FREE PARKING PLACES) (PEOPLE WITH DISABILITIES) (AMENDMENT No. 39) ORDER 2014


Made: 22 May 2014

Coming into operation: 27 May 2014

The Council of the London Borough of Richmond upon Thames, having consulted the Commissioner of Police of the Metropolis, in exercise of the powers conferred by Sections 6 and 124 of, and Part IV of Schedule 9 to, the Road Traffic Regulation Act 1984(a), as amended, and all other enabling powers hereby make the following Order—

1. This Order shall come into operation on 27 May 2014 and may be cited as the London Borough of Richmond upon Thames (Free Parking Places) (People with Disabilities) (Amendment No. 39) Order 2014.
2.
 - (1) In this Order the expression “enactment” means any enactment whether public, general or local and includes any order, bye-law, rule, regulation, scheme or other instrument having effect by virtue of an enactment.
 - (2) Any reference in this Order to any enactment shall be construed as a reference to that enactment as amended, applied, consolidated, re-enacted by or as having effect by virtue of any subsequent enactment.
 - (3) The Interpretation Act 1978(b) shall apply for the interpretation of this Order as it applies for the interpretation of an Act of Parliament.
3. Without prejudice to the validity of anything done or to any liability incurred in respect of any act or omission before the coming into operation of this Order, the London Borough of Richmond upon Thames (Free Parking Places) (People with Disabilities) Order 2007(c), as amended, shall have effect as though
 - (a) there were added to the items in Schedule 2 to that Order the items numbered 294, 295, 296A, 296B, 296C, 297, 298, 299, 300, 301 and 302 and as set out in columns 1, 2, 3 and 4 of Schedule 1 to this Order; and
 - (b) the items in Schedule 2 to that Order numbered 33A, 122A, 161A, 212A, 217, 233 and 246A and as set out in Schedule 2 to this Order were revoked.

Dated 22 May 2014

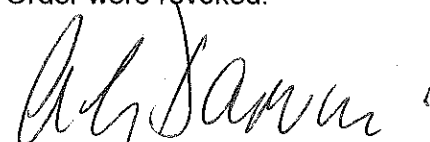

Assistant Director, Traffic and Transport
(The officer appointed for this purpose)

(a) 1984 c. 27. (b) 1978 c.30.
(c) 2007/1 – the relevant amending order are 2007/19, 2008/66, 2008/76, 2010/46, 2011/20, 2011/38 and 2013/17.

SCHEDULE 1
(see Article 3(a))

ITEMS TO BE ADDED TO SCHEDULE 2 [to 2007/1]

1 Item No.	2 Street	3 Permitted hours (see Schedule 1) [to 2007/1]	4 Special manner of standing
294	Bonser Road, Twickenham: the north side, from a point opposite the common boundary of Nos 40 and 42 Bonser Road eastwards for a distance of 6.6 metres.	A	-
295	Breamwater Gardens, Ham: the south-east side, from a point 4.1 metres south-west of the south-western flank wall of No 237 Ashburnham Road, north-eastwards for a distance of 2.6 metres, and north-westwards for a distance of 4.8 metres.	A	-
296A	Buckingham Road, Ham: the south-east side, from a point opposite the common boundary of Nos 9 and 11 Buckingham Road south-westwards for a distance of 6.6 metres.	A	With two wheels on the footway / verge
296B	Buckingham Road, Ham: the north-west side, from a point opposite the common boundary of Nos 88 and 90 Buckingham Road north-eastwards for a distance of 6.6 metres.	A	-
296C	Buckingham Road, Ham: the south-east side, from a point opposite the common boundary of Nos 65 and 67 Buckingham Road north-eastwards for a distance of 6.6 metres.	A	With two wheels on the footway / verge
297	Fulwell Park Avenue, Twickenham: the south-east side, from a point 0.5 meters east of a point opposite the common boundary of Nos 146 and 148 Fulwell Park Avenue westwards for a distance of 6.6 metres.	A	-
298	Lisbon Avenue, Twickenham: the south-east side, from a point opposite the common boundary of Nos 53 and 55 Lisbon Avenue north-eastwards for a distance of 5.5 metres.	A	-

1 Item No.	2 Street	3 Permitted hours (see Schedule 1) [to 2007/1]	4 Special manner of standing
299	Rutland Close, Mortlake: the south side, from the western end of Rutland Close, eastwards for a distance of 5.5 metres and northwards for a distance of 2 metres.	A	-
300	Taylor Close, Hampton Hill: the south-west side, from a point 16 metres north-west of the south-western boundary of Nos 1 to 23 Taylor Close, north-westwards for a distance of 2.0 metres, and north-eastwards for a distance of 5.0 metres.	A	-
301	Wills Crescent, Hounslow: the south side, from a point opposite the common boundary of Nos 158 and 160 Wills Crescent westwards for a distance of 5.6 metres.	A	With two wheels on the footway
302	Windmill Road, Hampton Hill: the north-east side, from a point opposite the common boundary of No 50 Windmill Road and Hampton Hill Junior School south-eastwards for a distance of 6.6 metres.	A	-

SCHEDULE 2
(see Article 3(b))

ITEMS TO BE REVOKED FROM SCHEDULE 2 [to 2007/1]

1 Item No.	2 Street	3 Permitted hours (see Schedule 1) [to 2007/1]	4 Special manner of standing
33A	Campbell Road, Twickenham: the south-west side, from a point 1 metre south-east of a point opposite the common boundary of Nos 61 and 63 Campbell Road north-westwards for a distance of 6.6 metres.	A	-
122A	Kings Road, Sheen: the west side, from a point opposite the common boundary of Nos 43 and 45 Kings Road northwards for a distance of 6.6 metres.	A	-
161A	Mill Farm Crescent, Whitton: the south-west side, from a point opposite the common boundary of Nos 3 and 5 Mill Farm Crescent north-westwards for a distance of 6.6 metres.	A	-
212A	Sandycombe Road, Kew: the east side, from a point opposite the party wall of Nos 195 and 197 Sandycombe Road southwards for a distance of 6 metres.	A	-
217	Sheen Gate Gardens, Mortlake: the north side, from the western flank wall of Nos 1 to 8 Crane Court eastwards for a distance of 6 metres.	A	-
233	Strathmore Road, Teddington: the south-west to north-east arm, the south side, from a point opposite the party wall of Nos 53 and 55 Strathmore Road north-eastwards for a distance of 6 metres.	A	-
246A	Vicarage Road, Hampton Wick: the south side from a point opposite the common boundary of Nos 39 and 41 Vicarage Road westwards for a distance of 6.6 metres.	A	-
	Onslow Road, Richmond: the south-west side from a point opposite the common boundary of Nos 61 and 63 Onslow Road south-eastwards for a distance of 6.6 metres.	A	-
99	Taylor Close, Hampton Hill: the north-east side from a point opposite the centre of the door to No 2-12 Taylor Close south-eastwards for a distance of 6.6 metres.	A	-

SCHEDULE 2
(see Article 3(b))

ITEMS TO BE REVOKED FROM SCHEDULE 2 [to 2007/1]

1 Item No.	2 Street	3 Permitted hours (see Schedule 1) [to 2007/1]	4 Special manner of standing
196A	Richmond Hill: the north-east side from a point on the opposite side from the north-western boundary of The Wick, Richmond Hill south-eastwards for a distance of 6.6 metres.	A	-

EXPLANATORY NOTE

(This Note is not part of the Order but is intended to indicate its general purport.)

This Order introduces 11 additional parking bays for people with disabilities to operate "at any time", and revokes 10 similar bays which are no longer required.

The London Borough of Richmond upon Thames (Free Parking Places) (People with Disabilities) (Amendment No. 39) Order 2014

STATEMENT OF REASONS FOR PROPOSING TO MAKE THIS ORDER

- 1 Under delegated powers additional parking bays are proposed to be introduced for the exclusive use of Blue Badge holders who meet the criteria approved by the Transport Sub-Committee on 22 July 1996 and for any other vehicle displaying a valid disabled person's badge issued by a Local Authority.

The bays are situated:-

- (i) outside No 40 Bonser Road, Twickenham;
- (ii) opposite No 97 Breamwater Gardens, Ham;
- (iii) outside No 11 Buckingham Road, Ham;
- (iv) outside No 88 Buckingham Road, Ham;
- (v) outside No 65 Buckingham Road, Ham;
- (vi) outside No 148 Fulwell Park Avenue, Twickenham;
- (vii) outside No 53 Lisbon Avenue, Twickenham;
- (viii) adjacent to No 1 Rutland Close, Mortlake;
- (ix) outside No 27-47 Taylor Close, Hampton Hill;
- (x) outside No 158 Wills Crescent, Hounslow; and
- (xi) outside No 50 Windmill Road, Hampton Hill.

and will be in operation at all times.

- 2 The Council is also revoking or discontinuing the use of the following bays, where there is no longer any demand for their use:-

- (i) outside No 63 Campbell Road, Twickenham;
- (ii) outside No 43 Kings Road, Sheen;
- (iii) outside No 5 Mill Farm Crescent, Whitton;
- (iv) outside No 195 Sandycombe Road, Kew;
- (v) outside No 1 Crane Court, Sheen Gate Gardens, East Sheen;
- (vi) outside No 53 Strathmore Road, Teddington;
- (vii) outside No 41 Vicarage Road, Hampton Wick;
- (viii) outside No 61 Onslow Road, Richmond;
- (ix) outside No 2-12 Taylor Close, Hampton Hill; and
- (x) opposite The Wick, Richmond Hill.

1:1250

"This map is reproduced from Ordnance Survey material with the permission of the Controller of Her Majesty's Stationery Office © Crown copyright. Unauthorised reproduction infringes Crown copyright and may lead to prosecution or civil proceedings 100019441 [2013]."

RADNOR ROAD

CROSS DEEP

BONSER ROAD

BONSER ROAD

RIVER VIEW GARDENS

1:250



38



BONSER ROAD



LONDON BOROUGH OF
RICHMOND UPON THAMES

CLIENT LONDON BOROUGH OF RICHMOND UPON THAMES

PROJECT DISABLED PARKING BAYS

DRAWING TITLE
BONSER ROAD, TW1 4RG
NEW DISABLED BAY

ISSUING OFFICE TWICKENHAM
TELEPHONE 020 88911411

DRAWING NUMBER
2288-GL-BNR-001

REVISION

Draft	✓
Issue	✓
Scale (at A4 size)	VARIOUS

REVISION	DRAWN BY & DATE	DESIGNED BY & DATE	CHECKED BY & DATE	APPROVED BY & DATE
----------	--------------------	-----------------------	----------------------	-----------------------

1:1250

"This map is reproduced from Ordnance Survey material with the permission of the Controller of Her Majesty's Stationary Office
 © Crown copyright. Unauthorised reproduction infringes Crown copyright and may lead to prosecution or civil proceedings.
 100019441 [2013]."

1:250

97

BREAMWATER GARDENS

REFRESH ALL PARKING
 BAY MARKINGS AND ADD
 DISABLED BAY TEXT



LONDON BOROUGH OF
 RICHMOND UPON THAMES

Draft ☒
 Issue ☒

Scale (at A4 size)
 VARIOUS

CLIENT LONDON BOROUGH OF RICHMOND UPON THAMES

PROJECT DISABLED PARKING BAYS

DRAWING TITLE
 BREAMWATER GARDENS, TW10 7SG
 NEW DISABLED BAY

ISSUING OFFICE TWICKENHAM
 TELEPHONE 020 88911411

DRAWING NUMBER
 2288-GL-WCDB-001



REVISION

REVISION DRAWN BY & DATE DESIGNED BY & DATE CHECKED BY & DATE APPROVED BY & DATE

1:1500

"This map is reproduced from Ordnance Survey material with the permission of the Controller of Her Majesty's Stationery Office © Crown copyright. Unauthorised reproduction infringes Crown copyright and may lead to prosecution or civil proceedings 100019441 [2013]."


1:350

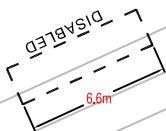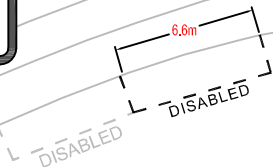

65



1:350

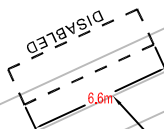


13




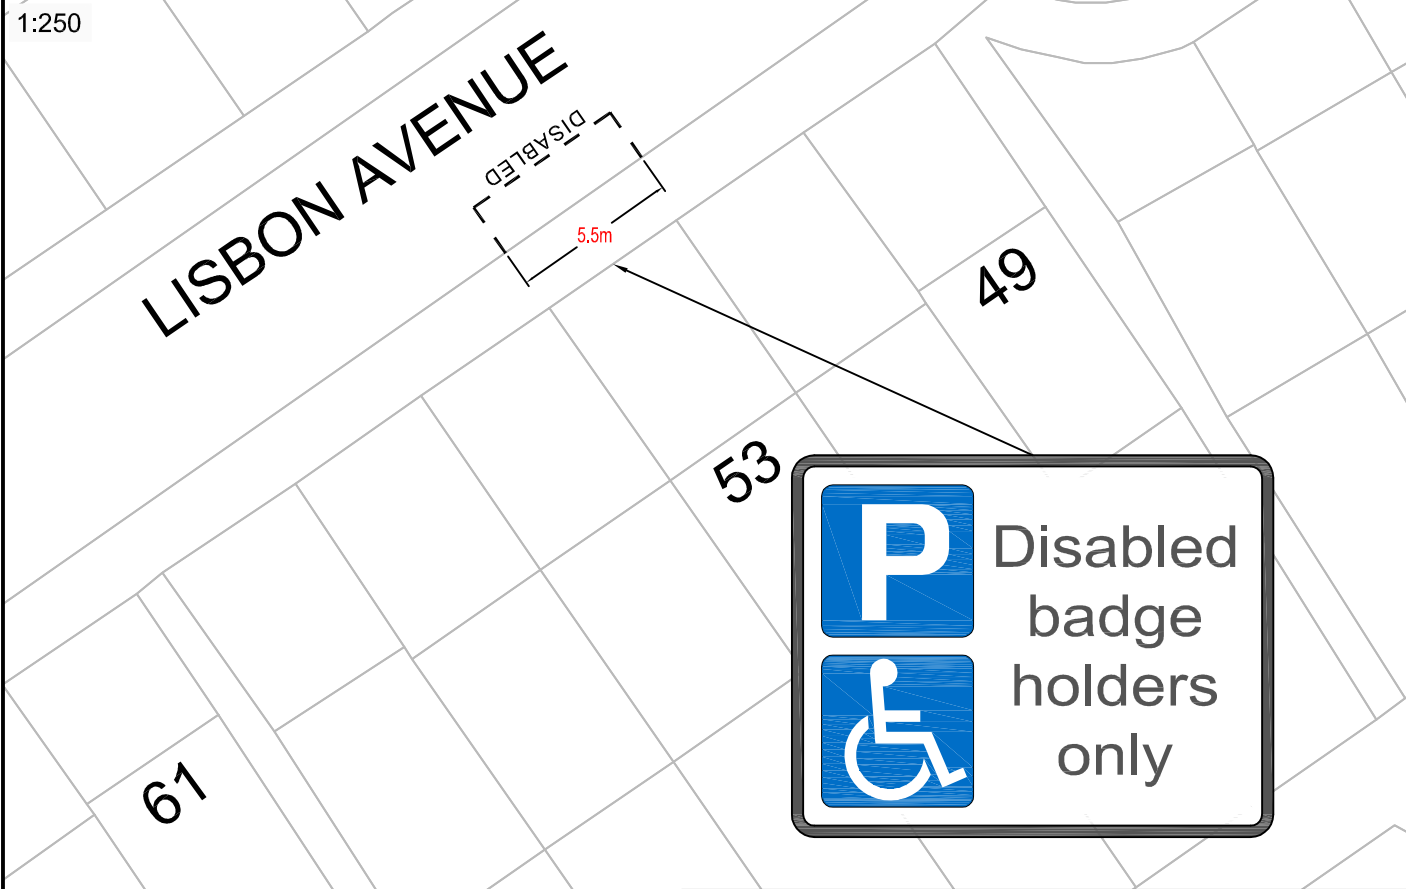
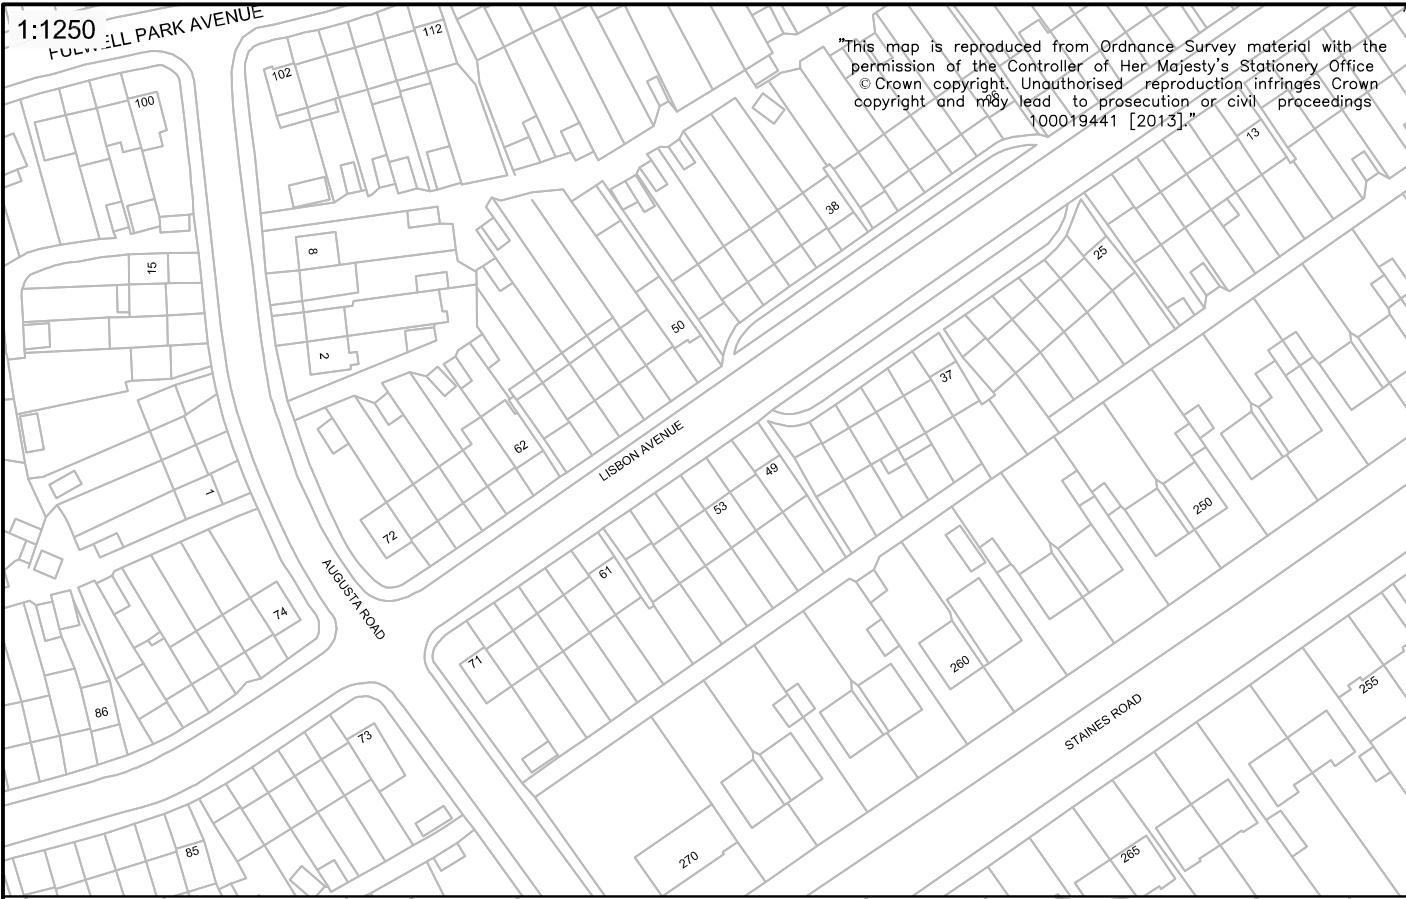
CLIENT	LONDON BOROUGH OF RICHMOND UPON THAMES		
PROJECT	DISABLED PARKING BAYS		
DRAWING TITLE	BUCKINGHAM ROAD, TW10 7EH NEW DISABLED BAYS		
ISSUING OFFICE	TWICKENHAM	DRAWING NUMBER	REVISION
TELEPHONE	020 88911411	2288-GL-BR-001	


REVISION	DRAWN BY & DATE	DESIGNED BY & DATE	CHECKED BY & DATE	APPROVED BY & DATE	Draft	✓
					Issue	✓
					Scale (at A4 size)	VARIOUS

"This map is reproduced from Ordnance Survey material with the permission of the Controller of Her Majesty's Stationery Office © Crown copyright. Unauthorised reproduction infringes Crown copyright and may lead to prosecution or civil proceedings." 100019441v1 [2013].

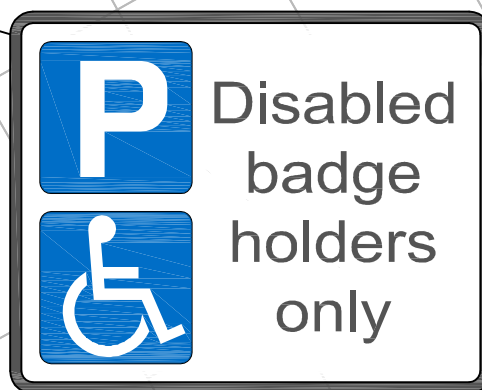


<div> LONDON BOROUGH OF RICHMOND UPON THAMES</div>					CLIENT		LONDON BOROUGH OF RICHMOND UPON THAMES		
					PROJECT		DISABLED PARKING BAYS		
					DRAWING TITLE		FULWELL PARK AVENUE, TW2 5HB		
REVISION	DRAWN BY & DATE	DESIGNED BY & DATE	CHECKED BY & DATE	APPROVED BY & DATE	Draft	✓			
					Issue	✓			
					Scale (at A4 size)			VARIOUS	
					ISSUING OFFICE	TWICKENHAM		DRAWING NUMBER 2288-GL-FPA-001	REVISION
					TELEPHONE	020 88911411			



					CLIENT		LONDON BOROUGH OF RICHMOND UPON THAMES			
					PROJECT		DISABLED PARKING BAYS			
					DRAWING TITLE		LISBON AVENUE, TW2 5HR NEW DISABLED BAY			
					ISSUE		✓			
					Scale (at A4 size)		VARIOUS			
					Draft		✓			
REVISION	DRAWN BY & DATE	DESIGNED BY & DATE	CHECKED BY & DATE	APPROVED BY & DATE	ISSUING OFFICE	TWICKENHAM		DRAWING NUMBER	2288-GL-LA-001	REVISION
					TELEPHONE	020 88911411				



 LONDON BOROUGH OF RICHMOND UPON THAMES					CLIENT		LONDON BOROUGH OF RICHMOND UPON THAMES		
					PROJECT		DISABLED PARKING BAYS		
					DRAWING TITLE		LISBON AVENUE, TW2 5HR		
REVISION	DRAWN BY & DATE	DESIGNED BY & DATE	CHECKED BY & DATE	APPROVED BY & DATE	Draft	✓	NEW DISABLED BAY		
					Issue	✓			
					Scale (at A4 size)		ISSUING OFFICE	TWICKENHAM	DRAWING NUMBER
VARIOUS		TELEPHONE	020 88911411						


1:1250

"This map is reproduced from Ordnance Survey material with the permission of the Controller of Her Majesty's Stationery Office © Crown copyright. Unauthorised reproduction infringes Crown copyright and may lead to prosecution or civil proceedings 100019441 [2013]."

1:250



TAYLOR CLOSE

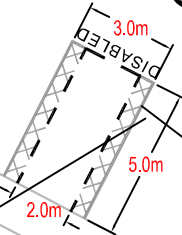

REMOVE EXISTING HATCH MARKINGS ON EITHER SIDE OF BAY

25 to 47



CLIENT	LONDON BOROUGH OF RICHMOND UPON THAMES		
PROJECT	DISABLED PARKING BAYS		
DRAWING TITLE	TAYLOR CLOSE, TW12 1LE NEW DISABLED BAY		
ISSUING OFFICE	TWICKENHAM	DRAWING NUMBER	REVISION
TELEPHONE	020 88911411	2288-GL-TC-001	


REVISION	DRAWN BY & DATE	DESIGNED BY & DATE	CHECKED BY & DATE	APPROVED BY & DATE	Draft	✓
					Issue	✓
					Scale (at A4 size)	VARIOUS

1:1250

"This map is reproduced from Ordnance Survey material with the permission of the Controller of Her Majesty's Stationery Office
© Crown copyright. Unauthorised reproduction infringes Crown copyright and may lead to prosecution proceedings
100019441 [2013]."

1:250

WILLS CRESCENT

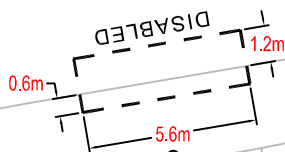

158



CLIENT	LONDON BOROUGH OF RICHMOND UPON THAMES		
PROJECT	DISABLED PARKING BAYS		
DRAWING TITLE	WILLS CRESCENT, TW3 2JD NEW DISABLED BAY		
ISSUING OFFICE	TWICKENHAM	DRAWING NUMBER	REVISION
TELEPHONE	020 88911411	2288-GL-WCDB-001	

REVISION	DRAWN BY & DATE	DESIGNED BY & DATE	CHECKED BY & DATE	APPROVED BY & DATE	Draft	✓
					Issue	✓
					Scale (at A4 size)	VARIOUS

1:1250

"This map is reproduced from Ordnance Survey material with the permission of the Controller of Her Majesty's Stationery Office
© Crown copyright. Unauthorised reproduction infringes Crown copyright and may lead to prosecution or civil proceedings
100019441 [2013]."

Hampton Hill Junior School

WINDMILL ROAD

VINCENT ROW

FITZ WYGRAM CLOSE

1 to 24

El Sub Sta

Post

The Greenwood Centre

Warehouse

1:250



WINDMILL ROAD

50

6.6m

DISABLED



Draft	✓
Issue	✓

Scale (at A4 size)
VARIOUS

CLIENT	LONDON BOROUGH OF RICHMOND UPON THAMES		
PROJECT	DISABLED PARKING BAYS		
DRAWING TITLE	WINDMILL ROAD, TW12 1QU NEW DISABLED BAY		
ISSUING OFFICE	TWICKENHAM	DRAWING NUMBER	REVISION
TELEPHONE	020 88911411	2288-GL-WR-001	

ROAD TRAFFIC REGULATION ACT 1984 – SECTION 6

THE LONDON BOROUGH OF RICHMOND UPON THAMES (FREE PARKING PLACES)
(PEOPLE WITH DISABILITIES) (AMENDMENT No. **) ORDER 201*

**DISABLED PERSONS PARKING BAYS
VARIOUS STREETS THROUGHOUT THE BOROUGH**
(Reference 14/033)

1. The Council of the London Borough of Richmond upon Thames propose to make the above Order under sections 6 and 124 of, and Part IV of Schedule 9 to, the Road Traffic Regulation Act 1984, as amended.
2. The principal objective of the Order is to introduce a number of parking places for disabled persons where a high level of parking makes reasonable means of access difficult and to discontinue a number of similar parking places previously provided where the demand for such bays no longer exists.
3. The Order will introduce a parking bay for disabled persons' vehicles, operating "at any time" in the following streets:

Bonser Road, Twickenham;	Lisbon Avenue, Twickenham;
Breamwater Gardens, Ham;	Rutland Close, Mortlake;
Buckingham Road, Ham (x3);	Taylor Close, Hampton Hill;
Fulwell Park Avenue, Twickenham;	Wills Crescent, Hounslow; and
Lincoln Avenue, Whitton;	Windmill Road, Hampton Hill.
4. The Order will revoke the existing parking bay for disabled persons vehicles in the vicinity of each of the following locations:

63 Campbell Road, Twickenham;	195 Sandycombe Road, Kew;
1 Crane Court, Sheen Gate Gardens,	53 Strathmore Road,
East Sheen;	2-12 Taylor Close, Hampton Hill;
43 Kings Road, Mortlake;	4 The Terrace, Richmond Hill; and
5 Mill Farm Crescent, Hounslow;	41 Vicarage Road, Teddington;
61 Onslow Road, Richmond.	
5. Copies of the proposed Order, plans showing the location and effect of the proposals and the Council's Statement of Reasons for proposing to make the Order can be inspected, quoting Reference 14/033, at the Civic Centre Reception, 44 York Street, Twickenham TW1 3BZ between 9.15am and 5pm on Mondays to Fridays, except for Bank and other public holidays and on the council's website at http://www.richmond.gov.uk/traffic_management_orders.htm.
6. Persons wishing to object to or support the proposals or any part thereof should write to the Highway Infrastructure Manager, Civic Centre, 44 York Street, Twickenham TW1 3BZ by Friday 14 March 2014 giving the grounds of their objection. Statements may also be sent by email to highwaysandtransport@richmond.gov.uk.

ANDREW DARVILL
Assistant Director, Traffic and Transport
Civic Centre, 44 York Street, Twickenham TW1 3BZ

Dated 21 February 2014

TRAFFIC MANAGEMENT ORDER

THE LONDON BOROUGH OF RICHMOND UPON THAMES (FREE PARKING PLACES) (PEOPLE WITH DISABILITIES) (AMENDMENT No.**) ORDER 201*

Made: *****

Coming into operation: *****

The Council of the London Borough of Richmond upon Thames, having consulted the Commissioner of Police of the Metropolis, in exercise of the powers conferred by Sections 6 and 124 of, and Part IV of Schedule 9 to, the Road Traffic Regulation Act 1984(a), as amended, and all other enabling powers hereby make the following Order—

1. This Order shall come into operation on ***** and may be cited as the London Borough of Richmond upon Thames (Free Parking Places) (People with Disabilities) (Amendment No. **) Order 201*.
2.
 - (1) In this Order the expression “enactment” means any enactment whether public, general or local and includes any order, bye-law, rule, regulation, scheme or other instrument having effect by virtue of an enactment.
 - (2) Any reference in this Order to any enactment shall be construed as a reference to that enactment as amended, applied, consolidated, re-enacted by or as having effect by virtue of any subsequent enactment.
 - (3) The Interpretation Act 1978(b) shall apply for the interpretation of this Order as it applies for the interpretation of an Act of Parliament.
3. Without prejudice to the validity of anything done or to any liability incurred in respect of any act or omission before the coming into operation of this Order, the London Borough of Richmond upon Thames (Free Parking Places) (People with Disabilities) Order 2007(c), as amended, shall have effect as though
 - (a) there were added to the items in Schedule 2 to that Order the items numbered 294, 295, 296A, 296B, 296C, 297, 298, 299, 300, 301, 302 and 303 and as set out in columns 1, 2, 3 and 4 of Schedule 1 to this Order; and
 - (b) the items in Schedule 2 to that Order numbered 33A, 122A, 161A, 212A, 217, 233 and 246A and as set out in Schedule 2 to this Order were revoked.

Dated *****

Assistant Director, Traffic and Transport
(The officer appointed for this purpose)

(a) 1984 c. 27.

(b) 1978 c.30.

(c) 2007/1 – the relevant amending order are 2007/19, 2008/66, 2008/76, 2010/46, 2011/20, 2011/38 and 2013/17.

SCHEDULE 1
(see Article 3(a))

ITEMS TO BE ADDED TO SCHEDULE 2 [to 2007/1]

1 Item No.	2 Street	3 Permitted hours (see Schedule 1) [to 2007/1]	4 Special manner of standing
294	Bonser Road, Twickenham: the north side, from a point opposite the common boundary of 40 & 42 Bonser Road east for a distance of 6.6m.	A	-
295	Breamwater Gardens, Ham: the south-east side, the westernmost parking bay of the off-street bays opposite No. 97 Breamwater Gardens using the existing dimensions.	A	-
296A	Buckingham Road, Ham: the south-east side, from a point opposite the property boundary of No. 9 and 11 Buckingham Road south-west for a distance of 6.6 metres.	A	With two wheels on the footway / verge
296B	Buckingham Road, Ham: the north-west side, from a point opposite the property boundary of No. 88 and 90 Buckingham Road north-east for a distance of 6.6 metres.	A	-
296C	Buckingham Road, Ham: the south-east side, from a point opposite the property boundary of No. 65 and 67 Buckingham Road north-east for a distance of 6.6 metres.	A	With two wheels on the footway / verge
297	Fulwell Park Avenue, Twickenham: the south-east side, 0.5 metres east from a point opposite the common boundary of 146 and 148 Fulwell Park Avenue westwards for a distance of 6.6 metres.	A	-
298	Lincoln Avenue, Whitton: the south-east side, from a point opposite the common boundary of 189 and 191 Lincoln Avenue north-eastwards for a distance of 6.6 metres.	A	-
299	Lisbon Avenue, Twickenham: the south-east side, from a point opposite the common boundary of Nos 53 and 55 Lisbon Avenue north-eastwards for a distance of 5.5 metres.	A	-

1 Item No.	2 Street	3 Permitted hours (see Schedule 1) [to 2007/1]	4 Special manner of standing
300	Rutland Close, Mortlake: the southern side, from the western end of Rutland Close, eastwards for a distance of 5.5 metres and northwards for a distance of 2.0m.	A	-
301	Taylor Close, Hampton Hill: the south-west side, from a point opposite the main entrance to 25 to 47 Taylor Close into the carriageway for a distance of 5.0 metres, using the profile of the existing bay.	A	-
302	Wills Crescent, Hounslow: the south side, from a point opposite the common boundary of 158 and 160 Wills Crescent westwards for a distance of 5.6 metres.	A	With two wheels on the footway
303	Windmill Road, Hampton Hill: the north-east side, from a point opposite the common boundary of No. 50 Windmill Road and Hampton Hill Junior School south-eastwards for a distance of 6.6 metres.	A	-

SCHEDULE 2
(see Article 3(b))

ITEMS TO BE REVOKED FROM SCHEDULE 2 [to 2007/1]

1 Item No.	2 Street	3 Permitted hours (see Schedule 1) [to 2007/1]	4 Special manner of standing
33A	Campbell Road, Twickenham: the south-west side, from a point 1 metre south-east of a point opposite the common boundary of Nos. 61 and 63 Campbell Road north-westwards for a distance of 6.6 metres.	A	-
122A	Kings Road, Sheen: the west side, from a point opposite the common boundary of Nos. 43 and 45 Kings Road northwards for a distance of 6.6 metres.	A	-
161A	Mill Farm Crescent, Whitton: the south-west side, from a point opposite the common boundary of Nos. 3 and 5 Mill Farm Crescent north-westwards for a distance of 6.6 metres.	A	-
212A	Sandycombe Road, Kew: the east side, from a point opposite the party wall of Nos. 195 and 197 Sandycombe Road southwards for a distance of 6 metres.	A	-
217	Sheen Gate Gardens, Mortlake: the north side, from the western flank wall of Nos. 1 to 8 Crane Court eastwards for a distance of 6 metres.	A	-
233	Strathmore Road, Teddington: the south-west to north-east arm, the south side, from a point opposite the party wall of Nos. 53 and 55 Strathmore Road north-eastwards for a distance of 6 metres.	A	-
246A	Vicarage Road, Hampton Wick: the south side from a point opposite the common boundary of No. 39 and 41 Vicarage Road westwards for a distance of 6.6 metres.	A	-
	Onslow Road, Richmond: the south-west side from a point opposite the common boundary of No. 61 and 63 Onslow Road south-eastwards for a distance of 6.6 metres.	A	-
99	Taylor Close, Hampton Hill: the north-east side from a point opposite the centre of the door to No. 2-12 Taylor Close south-eastwards for a distance of 6.6 metres.	A	-

SCHEDULE 2
(see Article 3(b))

ITEMS TO BE REVOKED FROM SCHEDULE 2 [to 2007/1]

1 Item No.	2 Street	3 Permitted hours (see Schedule 1) [to 2007/1]	4 Special manner of standing
196A	Richmond Hill: the north-east side from a point on the opposite side from the north-western boundary of The Wick, Richmond Hill south-eastwards for a distance of 6.6 metres.	A	-

EXPLANATORY NOTE

(This Note is not part of the Order but is intended to indicate its general purport.)

This Order introduces 10 additional parking bays for people with disabilities to operate “at any time”, and revokes 9 similar bays which are no longer required.

The London Borough of Richmond upon Thames (Free Parking Places) (People with Disabilities) (Amendment No. **) Order 201*

STATEMENT OF REASONS FOR PROPOSING TO MAKE THIS ORDER

- 1 Under delegated powers additional parking bays are proposed to be introduced for the exclusive use of Blue Badge holders who meet the criteria approved by the Transport Sub-Committee on 22 July 1996 and for any other vehicle displaying a valid disabled person’s badge issued by a Local Authority.

The bays are situated:-

- (i) outside No. 40 Bonser Road, Twickenham;
- (ii) opposite No. 97 Breamwater Gardens, Ham;
- (iii) outside No. 11 Buckingham Road, Ham;
- (iv) outside No. 88 Buckingham Road, Ham;
- (v) outside No. 65 Buckingham Road, Ham;
- (vi) outside No. 148 Fulwell Park Avenue, Twickenham;
- (vii) outside No. 189 Lincoln Avenue, Whitton;
- (viii) outside No. 53 Lisbon Avenue, Twickenham;
- (ix) adjacent to No. 1 Rutland Close, Mortlake;
- (x) outside No. 27-47 Taylor Close, Hampton Hill;
- (xi) outside No. 158 Wills Crescent, Hounslow; and
- (xii) outside No. 50 Windmill Road, Hampton Hill.

and will be in operation at all times.

- 2 The Council is also proposing to revoke or discontinue the use of the following bays, where there is no longer any demand for their use:-

- (i) outside No. 63 Campbell Road, Twickenham;
- (ii) outside No. 43 Kings Road, Sheen;
- (iii) outside No. 5 Mill Farm Crescent, Whitton;
- (iv) outside No. 195 Sandycombe Road, Kew;
- (v) outside No. 1 Crane Court, Sheen Gate Gardens, East Sheen;
- (vi) outside No. 53 Strathmore Road, Teddington;
- (vii) outside No. 41 Vicarage Road, Hampton Wick;
- (viii) outside No. 61 Onslow Road, Richmond;
- (ix) outside No. 2-12 Taylor Close, Hampton Hill; and
- (x) opposite The Wick, Richmond Hill.

1:1250

"This map is reproduced from Ordnance Survey material with the permission of the Controller of Her Majesty's Stationery Office © Crown copyright. Unauthorised reproduction infringes Crown copyright and may lead to prosecution or civil proceedings 100019441 [2013]."

RADNOR ROAD

CROSS DEEP

BONSER ROAD

BONSER ROAD

RIVER VIEW GARDENS

1:250



38



BONSER ROAD



CLIENT LONDON BOROUGH OF RICHMOND UPON THAMES

PROJECT DISABLED PARKING BAYS

DRAWING TITLE
BONSER ROAD, TW1 4RG
NEW DISABLED BAY

ISSUING OFFICE TWICKENHAM
TELEPHONE 020 88911411

DRAWING NUMBER
2288-GL-BNR-001

REVISION

REVISION	DRAWN BY & DATE	DESIGNED BY & DATE	CHECKED BY & DATE	APPROVED BY & DATE	Draft	Issue	Scale (at A4 size)
					<input checked="" type="checkbox"/>	<input checked="" type="checkbox"/>	VARIOUS

1:1250

"This map is reproduced from Ordnance Survey material with the permission of the Controller of Her Majesty's Stationary Office
 © Crown copyright. Unauthorised reproduction infringes Crown copyright and may lead to prosecution or civil proceedings.
 100019441 [2013]."

1:250

97

BREAMWATER GARDENS

REFRESH ALL PARKING
 BAY MARKINGS AND ADD
 DISABLED BAY TEXT



LONDON BOROUGH OF
 RICHMOND UPON THAMES

Draft



Issue



Scale (at A4 size)

VARIOUS

CLIENT LONDON BOROUGH OF RICHMOND UPON THAMES

PROJECT DISABLED PARKING BAYS

DRAWING TITLE
 BREAMWATER GARDENS, TW10 7SG
 NEW DISABLED BAY

ISSUING OFFICE TWICKENHAM

TELEPHONE 020 88911411

DRAWING NUMBER
 2288-GL-WCDB-001

REVISION

REVISION

DRAWN BY
& DATEDESIGNED BY
& DATECHECKED BY
& DATEAPPROVED BY
& DATE

1:1500

"This map is reproduced from Ordnance Survey material with the permission of the Controller of Her Majesty's Stationery Office © Crown copyright. Unauthorised reproduction infringes Crown copyright and may lead to prosecution or civil proceedings 100019441 [2013]."

1:350




1:350





REVISION	DRAWN BY & DATE	DESIGNED BY & DATE	CHECKED BY & DATE	APPROVED BY & DATE	Draft	Issue	Scale (at A4 size)
					<input checked="" type="checkbox"/>	<input checked="" type="checkbox"/>	VARIOUS


CLIENT	LONDON BOROUGH OF RICHMOND UPON THAMES		
PROJECT	DISABLED PARKING BAYS		
DRAWING TITLE	BUCKINGHAM ROAD, TW10 7EH NEW DISABLED BAYS		
ISSUING OFFICE	TWICKENHAM	DRAWING NUMBER	REVISION
TELEPHONE	020 88911411	2288-GL-BR-001	

"This map is reproduced from Ordnance Survey material with the permission of the Controller of Her Majesty's Stationery Office
© Crown copyright. Unauthorised reproduction infringes Crown copyright and may lead to prosecution or civil proceedings.
100019441v1[2013]."

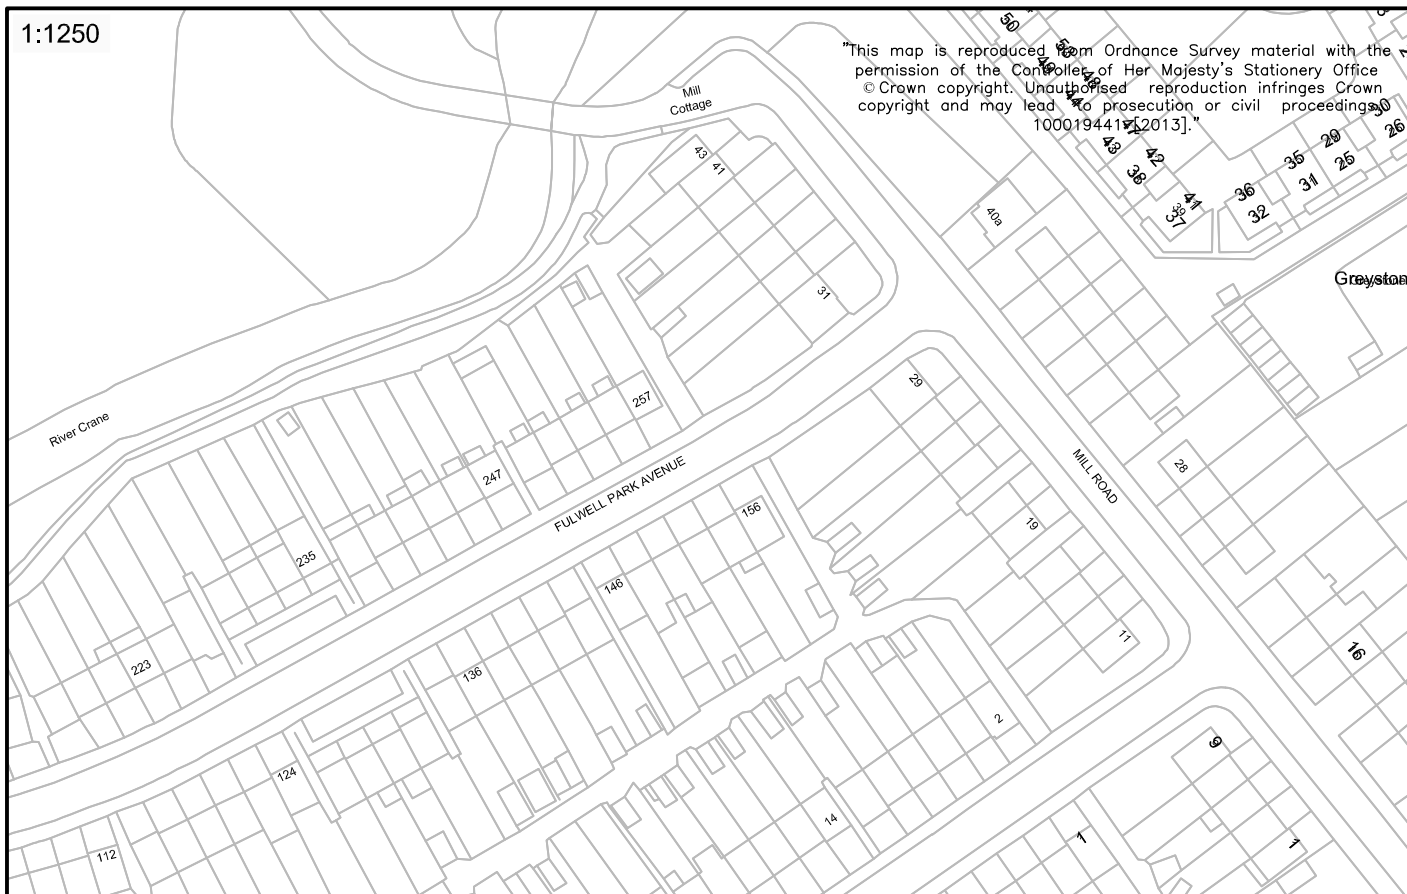

FULWELL PARK AVENUE

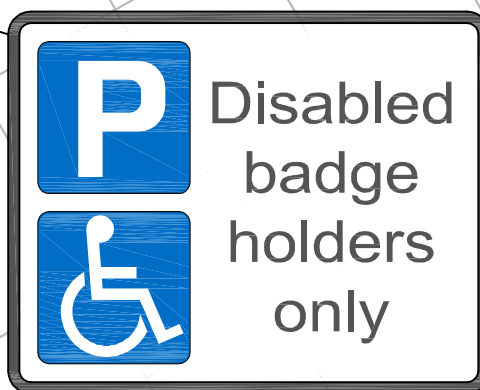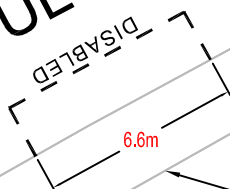


<div></div> <div>LONDON BOROUGH OF RICHMOND UPON THAMES</div>					CLIENT		LONDON BOROUGH OF RICHMOND UPON THAMES		
					PROJECT		DISABLED PARKING BAYS		
					DRAWING TITLE		FULWELL PARK AVENUE, TW2 5HB		
REVISION	DRAWN BY & DATE	DESIGNED BY & DATE	CHECKED BY & DATE	APPROVED BY & DATE	Draft	✓			
					Issue	✓			
					Scale (at A4 size)		ISSUING OFFICE		TWICKENHAM
VARIOUS		TELEPHONE		020 88911411					

1:1250

"This map is reproduced from Ordnance Survey material with the permission of the Controller of Her Majesty's Stationery Office © Crown copyright. Unauthorised reproduction infringes Crown copyright and may lead to prosecution or civil proceedings 100019441 [2013]."



1:250


LINCOLN AVENUE

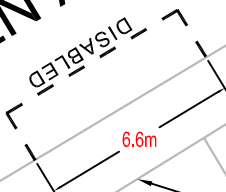


CLIENT	LONDON BOROUGH OF RICHMOND UPON THAMES		
PROJECT	DISABLED PARKING BAYS		
DRAWING TITLE	LINCOLN AVENUE, TW2 6NL NEW DISABLED BAY		
ISSUING OFFICE	TWICKENHAM	DRAWING NUMBER	REVISION
TELEPHONE	020 88911411	2288-GL-LA-001	

REVISION	DRAWN BY & DATE	DESIGNED BY & DATE	CHECKED BY & DATE	APPROVED BY & DATE	Issue	✓
					Scale (at A4 size)	
					VARIOUS	

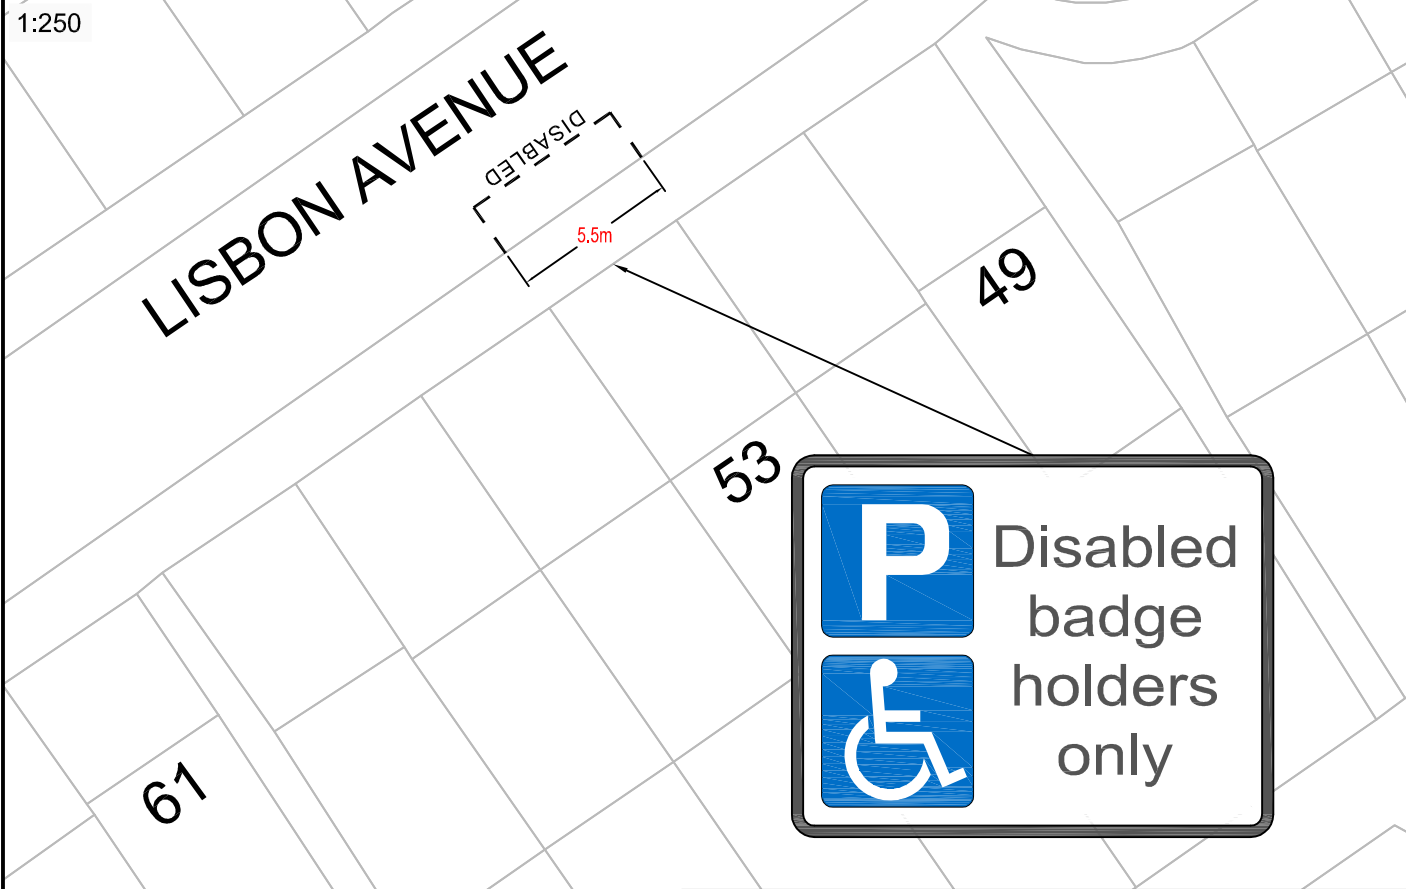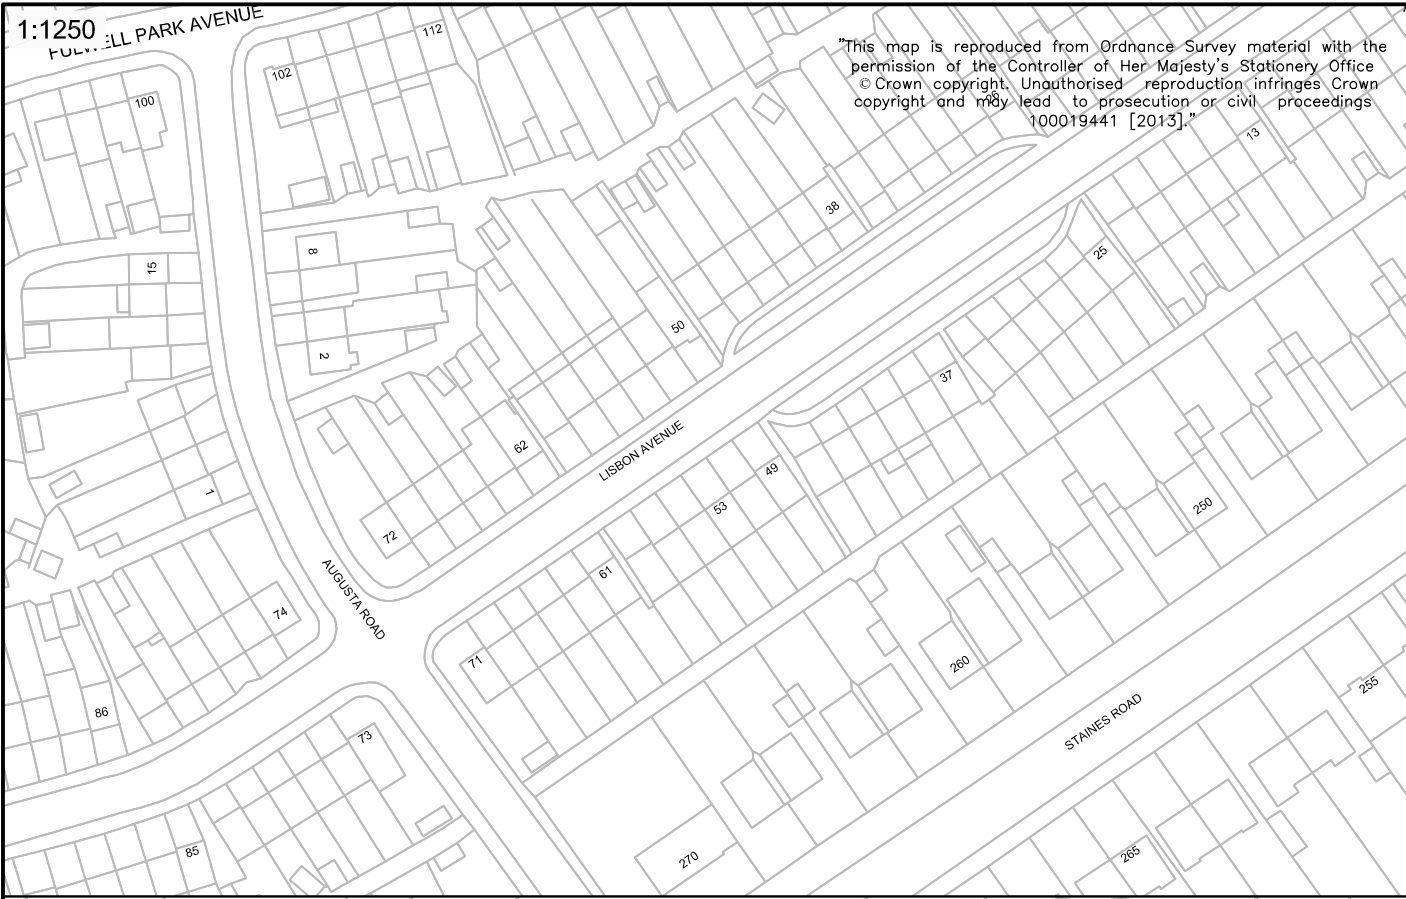

					CLIENT LONDON BOROUGH OF RICHMOND UPON THAMES				
					PROJECT DISABLED PARKING BAYS				
					DRAWING TITLE LISBON AVENUE, TW2 5HR				
					NEW DISABLED BAY				
REVISION	DRAWN BY & DATE	DESIGNED BY & DATE	CHECKED BY & DATE	APPROVED BY & DATE	Scale (at A4 size)		ISSUING OFFICE	DRAWING NUMBER	REVISION
					VARIOUS		TWICKENHAM	2288-GL-LA-001	
							TELEPHONE	020 88911411	

"This map is reproduced from Ordnance Survey material with the permission of the Controller of Her Majesty's Stationery Office © Crown copyright. Unauthorised reproduction infringes Crown copyright and may lead to prosecution or civil proceedings 100019441 [2014]."

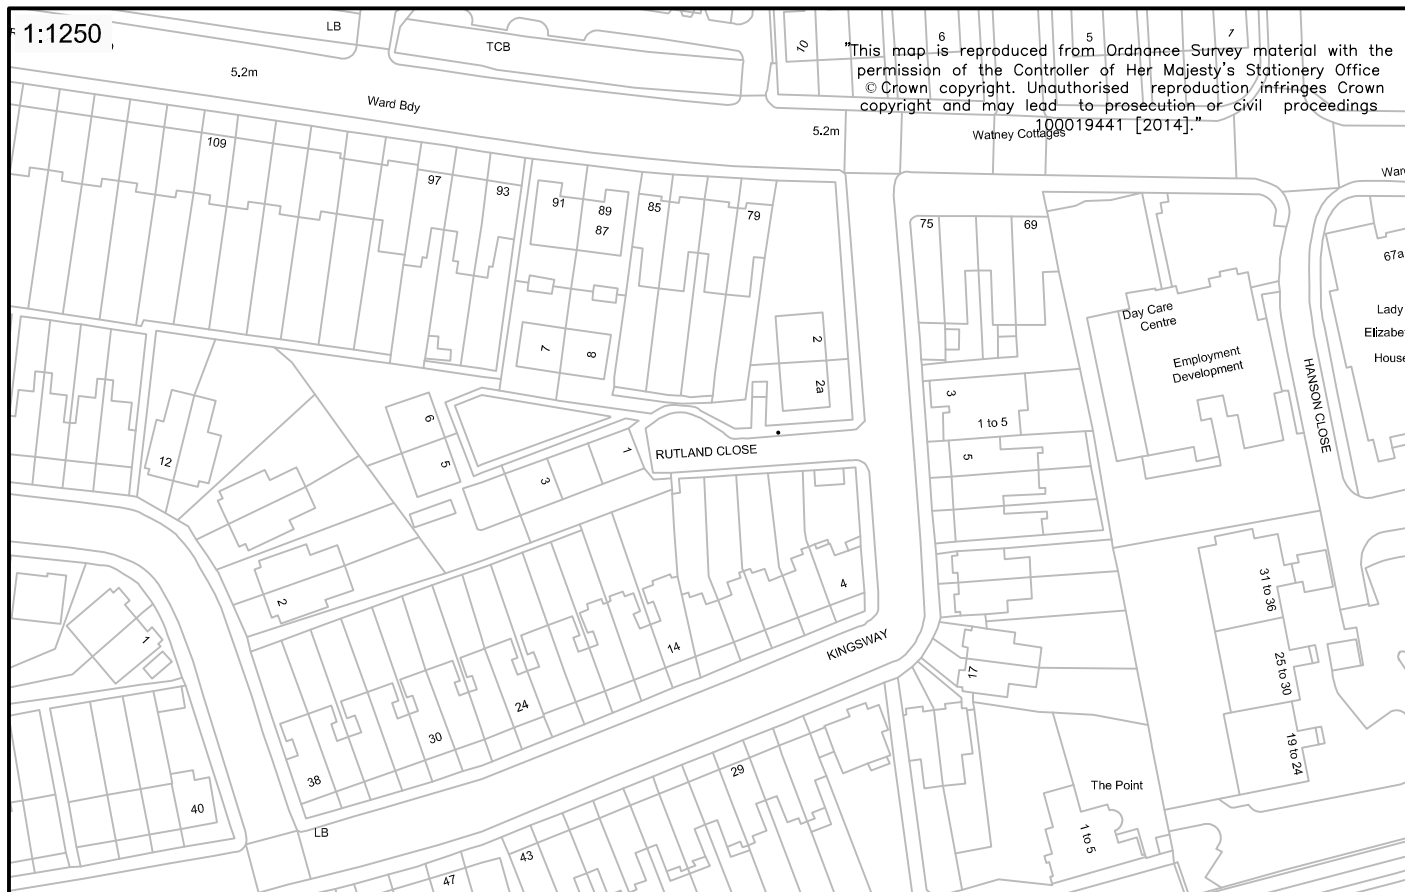


2 2a

RUTLAND CLOSE

A diagram of a rectangular sign. The sign is labeled "DISABLED" in the center. The height of the sign is indicated as 1.8m on the left side. The width of the sign is indicated as 5.5m at the bottom.



 LONDON BOROUGH OF RICHMOND UPON THAMES					CLIENT		LONDON BOROUGH OF RICHMOND UPON THAMES					
					PROJECT		DISABLED PARKING BAYS					
					DRAWING TITLE		LISBON AVENUE, TW2 5HR NEW DISABLED BAY					
REVISION	DRAWN BY & DATE	DESIGNED BY & DATE	CHECKED BY & DATE	APPROVED BY & DATE	Draft	✓						
					Issue	✓						
					Scale (at A4 size)							
					ISSUING OFFICE		TWICKENHAM		DRAWING NUMBER		REVISION	
					TELEPHONE		020 88911411		2288-GL-LA-001			
					VARIOUS							B


1:1250

"This map is reproduced from Ordnance Survey material with the permission of the Controller of Her Majesty's Stationary Office © Crown copyright. Unauthorised reproduction infringes Crown copyright and may lead to prosecution or civil proceedings 100019441 [2013]."

1:250



TAYLOR CLOSE

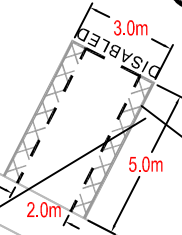


REMOVE EXISTING HATCH MARKINGS ON EITHER SIDE OF BAY


25 to 47



CLIENT	LONDON BOROUGH OF RICHMOND UPON THAMES		
PROJECT	DISABLED PARKING BAYS		
DRAWING TITLE	TAYLOR CLOSE, TW12 1LE NEW DISABLED BAY		
ISSUING OFFICE	TWICKENHAM	DRAWING NUMBER	REVISION
TELEPHONE	020 88911411	2288-GL-TC-001	

REVISION	DRAWN BY & DATE	DESIGNED BY & DATE	CHECKED BY & DATE	APPROVED BY & DATE	Draft	✓
					Issue	✓
					Scale (at A4 size)	VARIOUS

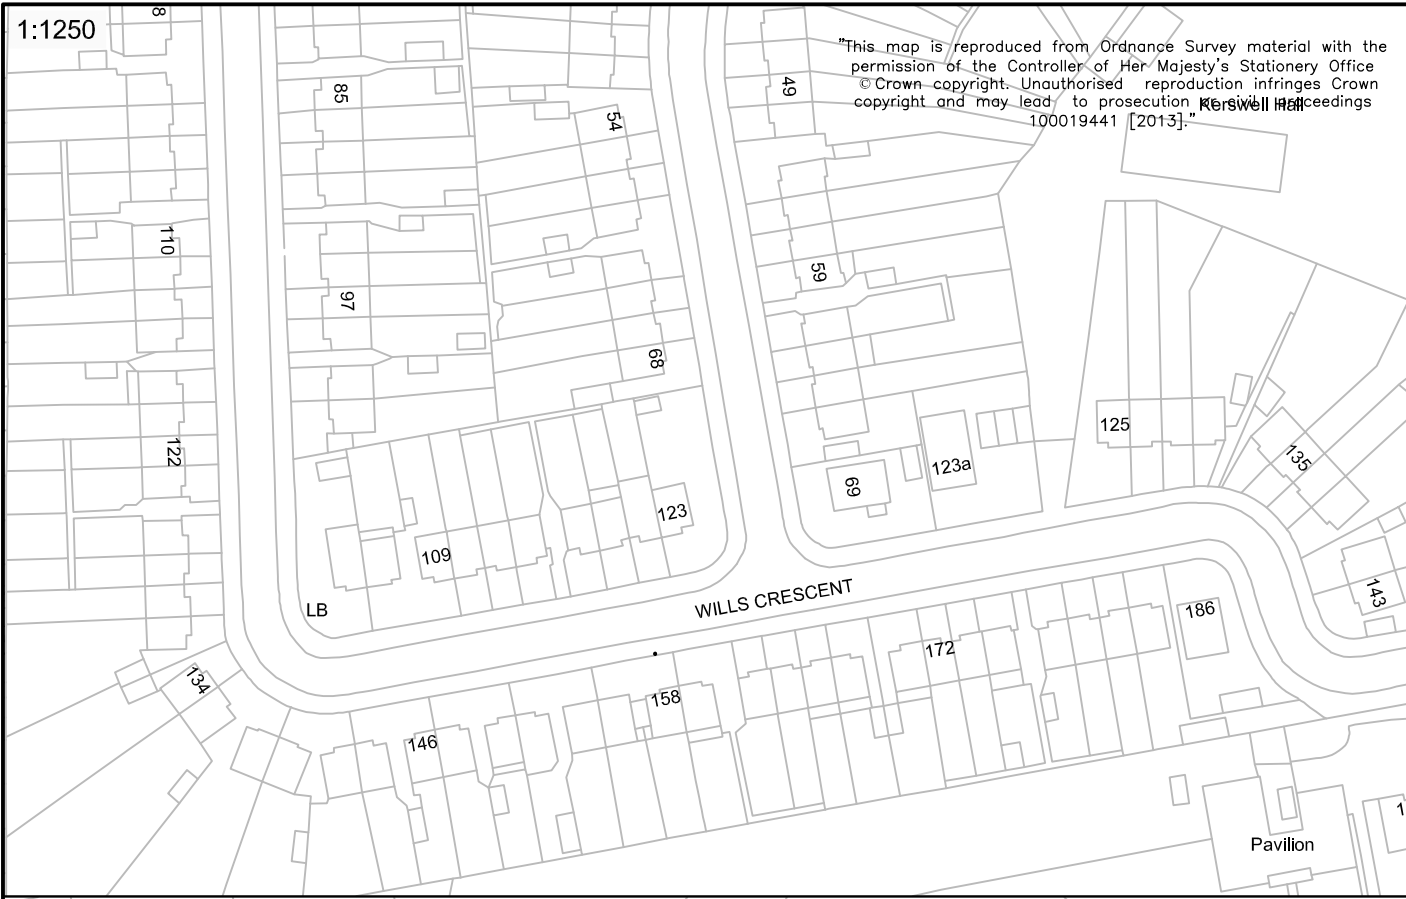

<div> LONDON BOROUGH OF RICHMOND UPON THAMES</div>					CLIENT		LONDON BOROUGH OF RICHMOND UPON THAMES		
					PROJECT		DISABLED PARKING BAYS		
					DRAWING TITLE		WILLS CRESCENT, TW3 2JD		
REVISION	DRAWN BY & DATE	DESIGNED BY & DATE	CHECKED BY & DATE	APPROVED BY & DATE	Draft	<input checked="" type="checkbox"/>	NEW DISABLED BAY		
					Issue	<input checked="" type="checkbox"/>			
					Scale (at A4 size)		ISSUING OFFICE	TWICKENHAM	DRAWING NUMBER
VARIOUS		TELEPHONE	020 88911411						

1:1250

"This map is reproduced from Ordnance Survey material with the permission of the Controller of Her Majesty's Stationery Office
© Crown copyright. Unauthorised reproduction infringes Crown copyright and may lead to prosecution or civil proceedings
100019441 [2013]."

Hampton Hill Junior School

WINDMILL ROAD

VINCENT ROW

FITZ WYGRAM CLOSE

1 to 24

El Sub Sta

Post

The Greenwood Centre

Warehouse

1:250



WINDMILL ROAD

50

6.6m

DISABLED



CLIENT	LONDON BOROUGH OF RICHMOND UPON THAMES		
PROJECT	DISABLED PARKING BAYS		
DRAWING TITLE	WINDMILL ROAD, TW12 1QU NEW DISABLED BAY		
ISSUING OFFICE	TWICKENHAM	DRAWING NUMBER	2288-GL-WR-001
TELEPHONE	020 88911411	REVISION	

REVISION	DRAWN BY & DATE	DESIGNED BY & DATE	CHECKED BY & DATE	APPROVED BY & DATE	Draft	✓
					Issue	✓
					Scale (at A4 size)	VARIOUS