

ROAD TRAFFIC REGULATION ACT 1984 – SECTION 23

ZEBRA CROSSING

ETON STREET, RICHMOND

(Reference 14/091)

NOTICE IS HEREBY GIVEN that the Council of the London Borough of Richmond upon Thames under powers conferred by Section 23 of the Road Traffic Regulation Act 1984 proposes to establish a zebra crossing in Eton Street, Richmond.

The zebra crossing is to be sited in Eton Street outside the south-eastern boundary of Eton House. The extent of the control area shall be on the eastern side from the northern kerbline of Paradise Road, north-westwards for a distance of 34 metres and on the western side from the northern kerb-line of Paradise Road, north-westwards for a distance of 31 metres.

A drawing showing the proposed design will be available for public inspection for a period of 21 days from the date of this notice, quoting reference 14/091, at:-

- (a) the Civic Centre (Central Reception, ground floor), 44 York Street, Twickenham between 9.15am and 5pm on Mondays to Fridays, except for Bank and other public holidays; or
- (b) may be viewed on the Council's web-site at http://www.richmond.gov.uk/public_notices

Any representations should be sent within 21 days of the date of this Notice to the Highway Infrastructure Manager, Environment Directorate, London Borough of Richmond upon Thames, Civic Centre, 44 York Street, Twickenham, TW1 3BZ

ANDREW DARVILL


Assistant Director, Traffic and Transport
Civic Centre, 44 York Street, Twickenham TW1 3BZ


Dated 11 July 2014



"This map is reproduced from Ordnance Survey material with the permission of the Controller of Her Majesty's Stationery Office © Crown copyright. Unauthorised reproduction infringes Crown copyright and may lead to prosecution or civil proceedings 100019441 [2014]."

ZEBRA MARKINGS TO BE AS PER TRAFFIC SIGNS
MANUAL CHAPTER 5 - FIGURE 15-1

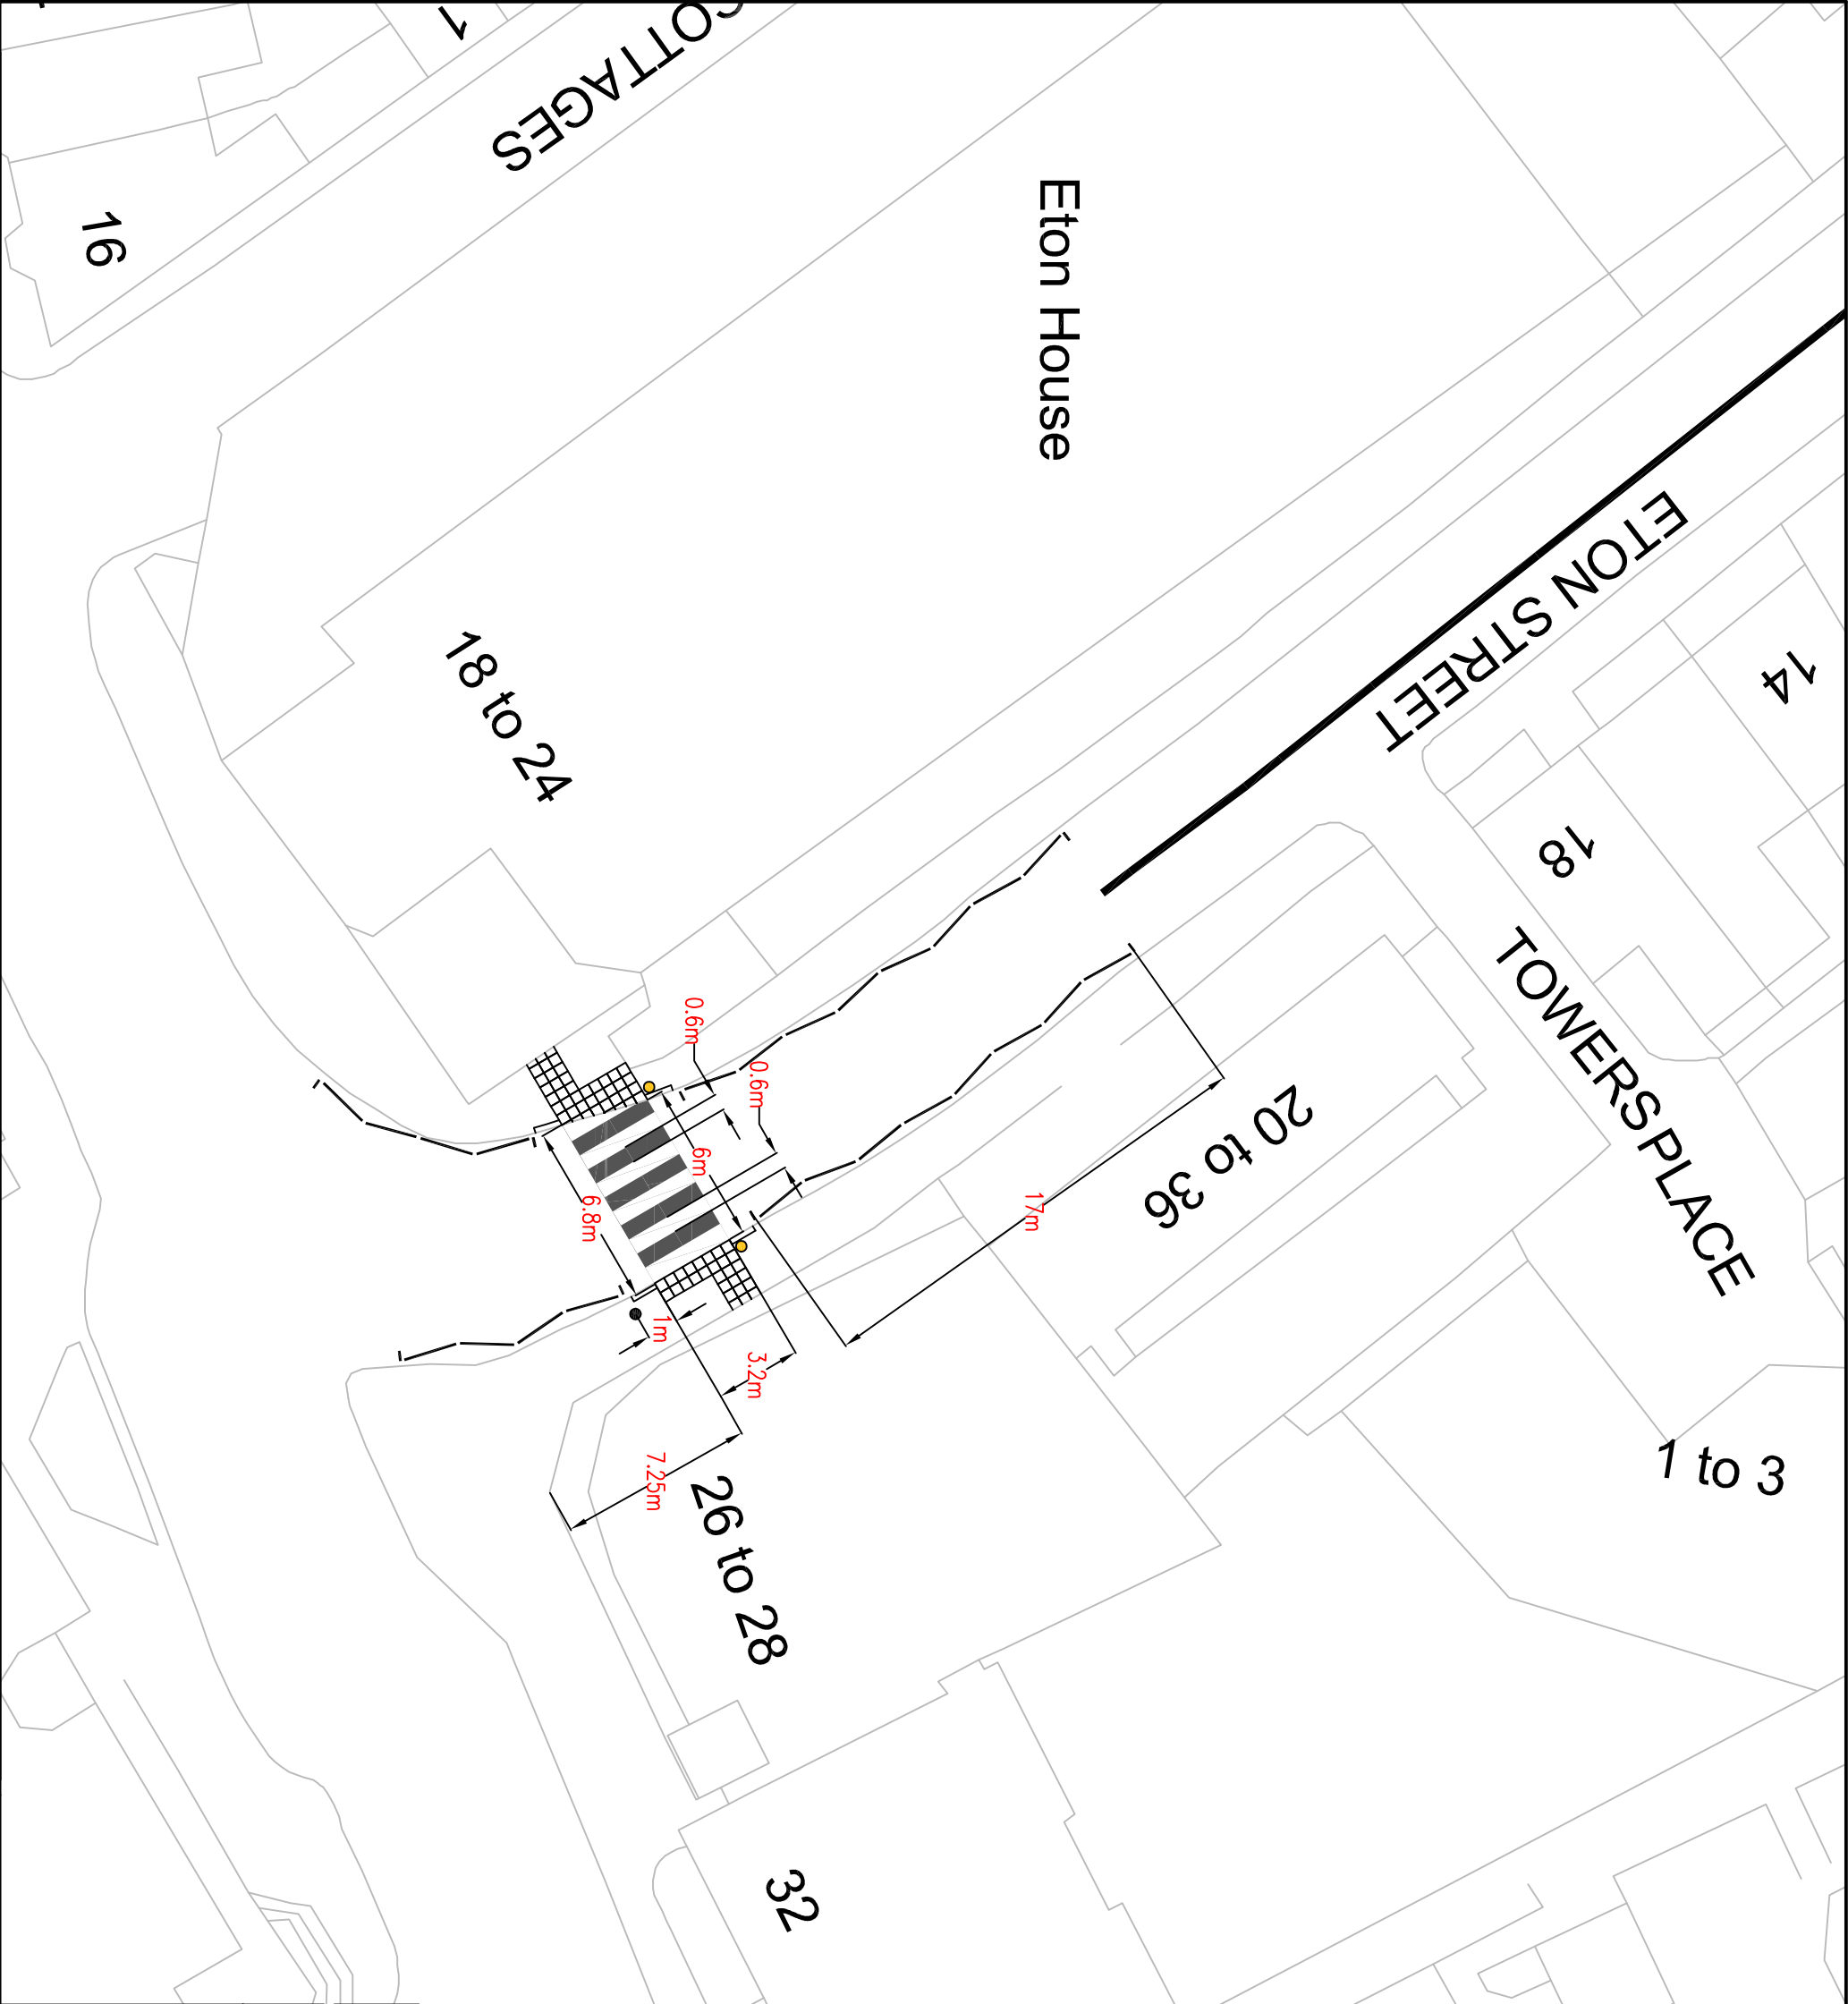

REVISION	A	-	AMENDMENT	AP ???	AP ???	DW ???	???						
				DRAWN BY AND DATE	DESIGNED BY AND DATE	CHECKED BY AND DATE	APPROVED BY AND DATE						
 LONDON BOROUGH OF RICHMOND UPON THAMES				DRAFT	✓	SCALE (AT A3 SIZE) 1:250							
				ISSUE	✓								
				CLIENT				LONDON BOROUGH OF RICHMOND UPON THAMES					
				PROJECT				ZEBRA CROSSINGS					
DRAWING TITLE		ETON STREET RICHMOND											
ISSUING OFFICE		TWICKENHAM		DRAWING NUMBER				REVISION					
TELEPHONE		020 88911411		1049-GL-PRZC-001				A					