

ROAD TRAFFIC REGULATION ACT 1984 – SECTION 6

THE LONDON BOROUGH OF RICHMOND UPON THAMES (FREE PARKING PLACES)  
(PEOPLE WITH DISABILITIES) (AMENDMENT No. \*\*) ORDER 201\*

**DISABLED PERSONS PARKING BAY  
CARRINGTON ROAD, RICHMOND**

(Reference 14/095)

1. The Council of the London Borough of Richmond upon Thames propose to make the above Order under sections 6 and 124 of, and Part IV of Schedule 9 to, the Road Traffic Regulation Act 1984, as amended.
2. The principal objective of the Order is to introduce a parking place for disabled persons where a high level of parking makes reasonable means of access difficult.
3. The Order will introduce a parking bay for disabled persons' vehicles, operating "at any time" in Carrington Road, Richmond.
4. Copies of the proposed Order, plans showing the location and effect of the proposals and the Council's Statement of Reasons for proposing to make the Order:-
  - (a) can be inspected, quoting Reference 14/095 at the Civic Centre (Central Reception, ground floor), 44 York Street, Twickenham between 9.15am and 5pm on Mondays to Fridays, except for Bank and other public holidays; and
  - (b) may be viewed on the Council's web-site at [http://www.richmond.gov.uk/public\\_notices](http://www.richmond.gov.uk/public_notices)
5. Persons wishing to object to or support the proposals or any part thereof should write to the Highway Infrastructure Manager, Civic Centre, 44 York Street, Twickenham TW1 3BZ within 21 days of the date of this Notice giving the grounds of their objection. Representations may also be sent by email to [highwaysandtransport@richmond.gov.uk](mailto:highwaysandtransport@richmond.gov.uk).

ANDREW DARVILL  
Assistant Director, Traffic and Transport  
Civic Centre, 44 York Street, Twickenham TW1 3BZ

Dated 18 July 2014



---

# TRAFFIC MANAGEMENT ORDER

## THE LONDON BOROUGH OF RICHMOND UPON THAMES (FREE PARKING PLACES) (PEOPLE WITH DISABILITIES) (AMENDMENT No. \*\*) ORDER 201\*

Made: \*\* \*\*\*\*\* \*\*

Coming into operation: \*\* \*\*\*\*\*

The Council of the London Borough of Richmond upon Thames, having consulted the Commissioner of Police of the Metropolis, in exercise of the powers conferred by Sections 6 and 124 of, and Part IV of Schedule 9 to, the Road Traffic Regulation Act 1984(a), as amended, and all other enabling powers hereby make the following Order—

1. This Order shall come into operation on \*\*\*\*\* and may be cited as the London Borough of Richmond upon Thames (Free Parking Places) (People with Disabilities) (Amendment No. \*\*) Order 201\*.
2.
  - (1) In this Order the expression “enactment” means any enactment whether public, general or local and includes any order, bye-law, rule, regulation, scheme or other instrument having effect by virtue of an enactment.
  - (2) Any reference in this Order to any enactment shall be construed as a reference to that enactment as amended, applied, consolidated, re-enacted by or as having effect by virtue of any subsequent enactment.
  - (3) The Interpretation Act 1978(b) shall apply for the interpretation of this Order as it applies for the interpretation of an Act of Parliament.
3. Without prejudice to the validity of anything done or to any liability incurred in respect of any act or omission before the coming into operation of this Order, the London Borough of Richmond upon Thames (Free Parking Places) (People with Disabilities) Order 2007(c), as amended, shall have effect as though there were added to the items in Schedule 2 to that Order the item numbered 306 and as set out in columns 1, 2, 3 and 4 of the Schedule to this Order.

Dated \*\*\*\*\*

Assistant Director, Traffic and Transport  
(The officer appointed for this purpose)

---

(a) 1984 c. 27. (b) 1978 c.30.  
(c) 2007/1 – there are no relevant amending Orders.

**SCHEDULE**  
(see Article 3)

ITEM TO BE ADDED TO SCHEDULE 2 [to 2007/1]

<b>1</b> <b>Item</b> <b>No.</b>	<b>2</b> <b>Street</b>	<b>3</b> <b>Permitted</b> <b>hours (see</b> <b>Schedule 1)</b> <b>[to 2007/1]</b>	<b>4</b> <b>Special</b> <b>manner of</b> <b>standing</b>
306	Carrington Road, Richmond: the north side, from a point 3 metres west of the south-eastern boundary of No 21 Kings Farm Avenue, westwards for a distance of 6.6 metres.	A	-

**EXPLANATORY NOTE**

(This Note is not part of the Order but is intended to indicate its general purport.)



This Order introduces 1 additional parking bay for people with disabilities to operate “at any time”.


**The London Borough of Richmond upon Thames (Free Parking Places) (People with Disabilities) (Amendment No. \*\*) Order 201\***

**STATEMENT OF REASONS FOR PROPOSING TO MAKE THIS ORDER**

Under delegated powers an additional parking bay is proposed to be introduced for the exclusive use of Blue Badge holders who meet the criteria approved by the Transport Sub-Committee on 22 July 1996 and for any other vehicle displaying a valid disabled person’s badge issued by a Local Authority.

The bay is situated on Carrington Road, Richmond, outside the side of No 21 Kings Farm Avenue.

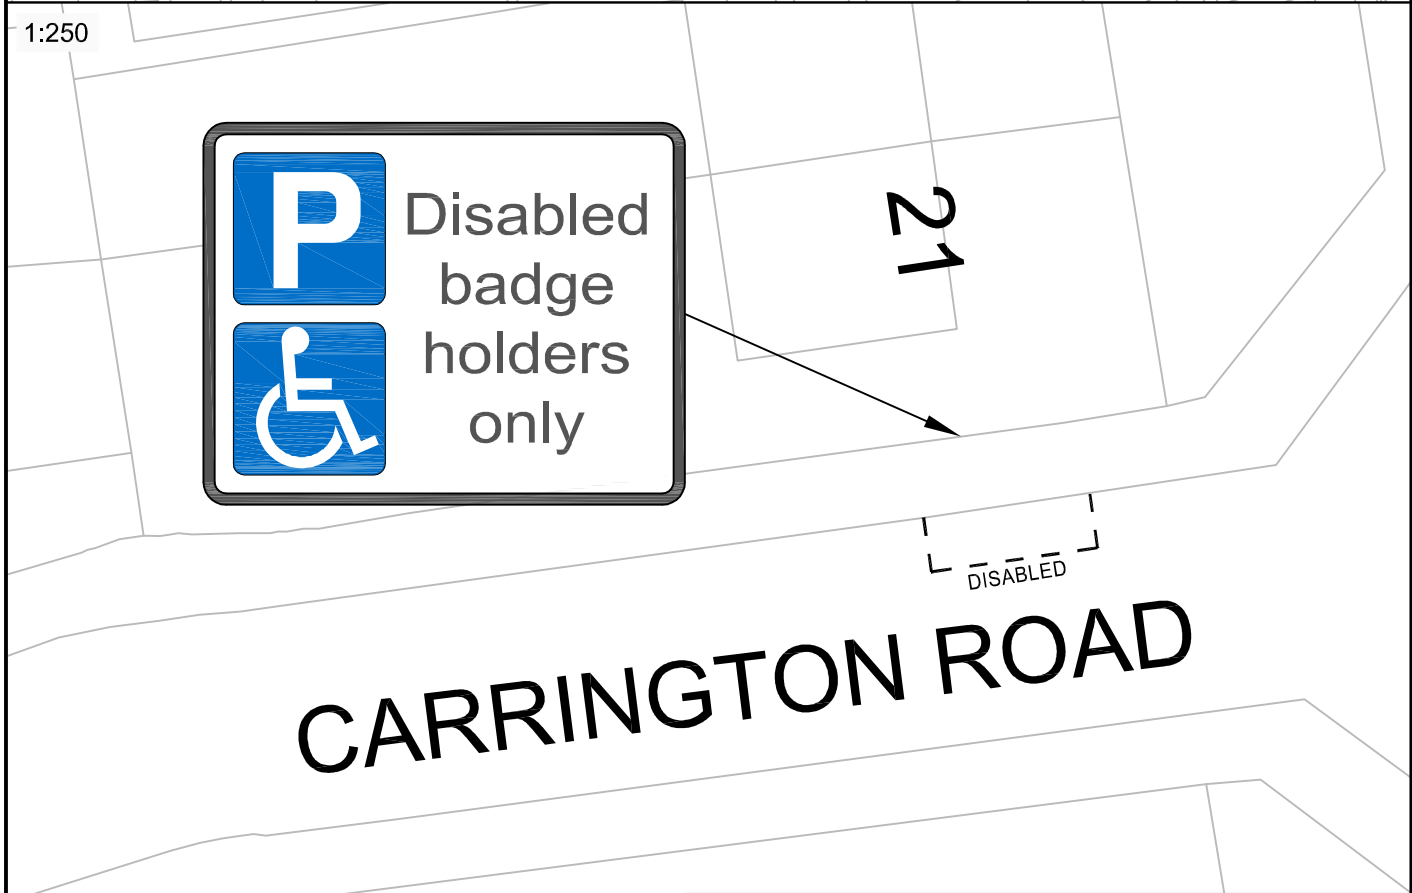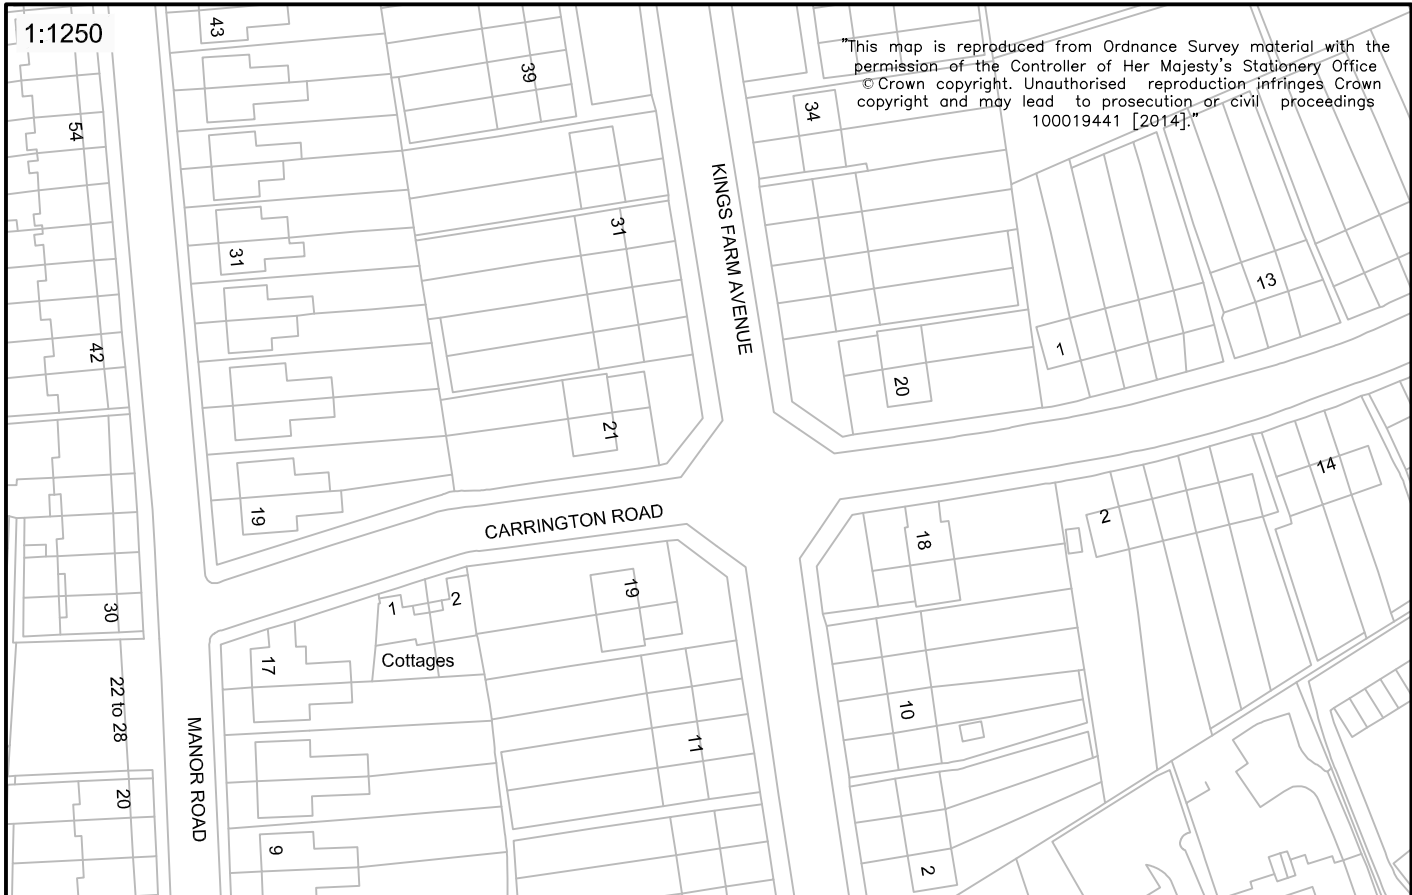

 LONDON BOROUGH OF RICHMOND UPON THAMES					CLIENT		LONDON BOROUGH OF RICHMOND UPON THAMES		
					PROJECT		DISABLED PARKING BAYS		
					DRAWING TITLE		PROPOSED NEW BAY  KINGS FARM AVENUE, TW10 5AE		
REVISION	DRAWN BY & DATE	DESIGNED BY & DATE	CHECKED BY & DATE	APPROVED BY & DATE	Draft	✓			
					Issue	✓			
					Scale (at A4 size)		ISSUING OFFICE		TWICKENHAM
VARIOUS		TELEPHONE		020 88911411		2288-GL-XXXXXX-001			