

ROAD TRAFFIC REGULATION ACT 1984 – SECTION 6

THE LONDON BOROUGH OF RICHMOND UPON THAMES (FREE PARKING PLACES)
(PEOPLE WITH DISABILITIES) (AMENDMENT No. 42) ORDER 2015

**DISABLED PERSONS PARKING BAYS
VARIOUS STREETS THROUGHOUT THE BOROUGH**

(Reference 15/022)

1. The Council of the London Borough of Richmond upon Thames on 30 April 2015 made the above Order under sections 6 and 124 of, and Part IV of Schedule 9 to, the Road Traffic Regulation Act 1984, as amended.
2. The principal objective of the Order is to introduce a number of parking places for disabled persons where a high level of parking makes reasonable means of access difficult, to relocate two existing parking places and to discontinue a number of similar parking places previously provided where the demand for such bays no longer exists.
3. The Order will introduce a parking bay for disabled persons' vehicles, operating "at any time" in the following streets:

Alexandra Road, East Sheen; Broom Park, Teddington; Clavering Avenue, Barnes; Fulwell Park Avenue, Twickenham; Gerard Road, Barnes; Grasmere Avenue, Whitton; Lacey Drive, Hampton; Queens Road, Twickenham;	St Margaret's Road, Twickenham; Thompson Avenue, Richmond; Upper Grotto Road, Twickenham; Wallorton Gardens, East Sheen; and Watney Road, Mortlake.
---	--
4. The Order will relocate two existing bays in the following locations:-

The bay currently located outside No 1 Grosvenor Avenue, East Sheen to be relocated to outside the eastern side of No. 98 Upper Richmond Road West, East Sheen (bay on Grosvenor Avenue);
The bay currently located outside No 3 Leinster Avenue, East Sheen to be relocated to outside No 15 Leinster Avenue
5. The Order will revoke the existing parking bay for disabled persons' vehicles in the vicinity of each of the following locations:

39 Gladstone Avenue, Twickenham;	213 Lincoln Avenue, Twickenham
----------------------------------	--------------------------------
6. Copies of the Order, which will come into operation on 5 May 2015, plans showing the location and effect of the Order and the Council's Statement of Reasons for making the Order:-
 - (a) can be inspected, quoting Reference 15/022 at the Civic Centre (Central Reception, ground floor), 44 York Street, Twickenham between 9.15am and 5pm on Mondays to Fridays, except for Bank and other public holidays; and
 - (b) may be viewed on the Council's web-site at http://www.richmond.gov.uk/public_notices
7. Persons wishing to question the validity of this Order or any of its provisions on the grounds that it or they are not within the powers conferred by the 1984 Act, or that any requirement of the Act or any instrument made under the Act has not been

complied with that person may, within six weeks from the date on which the Order was made, apply for the purpose to the High Court.

ANDREW DARVILL
Assistant Director, Traffic and Transport
Civic Centre, 44 York Street, Twickenham TW1 3BZ

Dated 1 May 2015



**THE LONDON BOROUGH OF RICHMOND UPON THAMES
(FREE PARKING PLACES) (PEOPLE WITH DISABILITIES)
(AMENDMENT No. 42) ORDER 2015**

Made: 30 April 2015

Coming into operation: 5 May 2015

The Council of the London Borough of Richmond upon Thames, having consulted the Commissioner of Police of the Metropolis, in exercise of the powers conferred by Sections 6 and 124 of, and Part IV of Schedule 9 to, the Road Traffic Regulation Act 1984(a), as amended, and all other enabling powers hereby make the following Order—

1. This Order shall come into operation on 5 May 2015 and may be cited as the London Borough of Richmond upon Thames (Free Parking Places) (People with Disabilities) (Amendment No. 42) Order 2015.
2.
 - (1) In this Order the expression "enactment" means any enactment whether public, general or local and includes any order, bye-law, rule, regulation, scheme or other instrument having effect by virtue of an enactment.
 - (2) Any reference in this Order to any enactment shall be construed as a reference to that enactment as amended, applied, consolidated, re-enacted by or as having effect by virtue of any subsequent enactment.
 - (3) The Interpretation Act 1978(b) shall apply for the interpretation of this Order as it applies for the interpretation of an Act of Parliament.
3. Without prejudice to the validity of anything done or to any liability incurred in respect of any act or omission before the coming into operation of this Order, the London Borough of Richmond upon Thames (Free Parking Places) (People with Disabilities) Order 2007(c), as amended, shall have effect as though:
 - (a) there were added to the items in Schedule 2 to that Order the items numbered 5C, 22B, 43D, 76B, 78C, 88B, 113E, 127B, 195E, 207B, 239G, 244A, 254B and 259B as set out in columns 1, 2, 3 and 4 of Schedule 1 to this Order;
 - (b) there were substituted for the items numbered 91 and 134A the items similarly numbered as set out in columns 1, 2, 3 and 4 of Schedule 2 to this Order; and
 - (c) the items numbered 81B and 142 in Schedule 2 to that Order set out in columns 1, 2, 3, and 4 of Schedule 3 to this Order were revoked.

Dated 30 April 2015



Assistant Director, Traffic and Transport
(The officer appointed for this purpose)

(a) 1984 c. 27. (b) 1978 c.30.
(c) 2007/1 – The relevant amending Order is 2012/39

SCHEDULE 1
(see Article 3(a))

ITEMS TO BE ADDED TO SCHEDULE 2 [to 2007/1]

1 Item No.	2 Street	3 Permitted hours (see Schedule 1) [to 2007/1]	4 Special manner of standing
5C	Alexandra Road, Sheen: the north-east side, from a point outside the common boundary of Nos 47 and 49 Alexandra Road, north-westwards for a distance of 6.6 metres.	A	-
22B	Broom Park, Teddington: the south-east side, from a point 3 meters south-west of the common boundary of Nos 6 and 7 Broom Park, north-eastwards for a distance of 6.6 metres.	A	-
43D	Clavering Avenue, Barnes: the south-west side, from a point outside the common boundary of Nos 9 and 11 Clavering Avenue, south-eastwards for distance 6.6 metres.	A	
76B	Fulwell Park Avenue, Twickenham: the south-east side, from a point 3 metres south-west of the north-western boundary of No 32 Fulwell Park Avenue, north-eastwards for a distance of 6.6 metres.	A	-
78C	Gerard Road, Barnes: the south side, from a point outside the common boundary of Nos 18 and 20 Gerard Road, eastwards for a distance of 6.6 metres.	A	-
88B	Grasmere Avenue, Whitton: the east side from a point outside the common boundary of Nos 63 and 65, northwards for a distance of 6.6 metres.	A	-

1 Item No.	2 Street	3 Permitted hours (see Schedule 1) [to 2007/1]	4 Special manner of standing
127B	Lacey Drive, Hampton: the west side, from a point 1 metre south of the common boundary of Nos 13 and 14 Lacey Drive, northwards for a distance of 6.6 metres.	A	
195E	Queen's Road, Twickenham: the south-west side, from a point outside the common boundary of Nos 61 and 63 Queen's Road, south-eastwards for a distance of 6.6 metres.	A	
207B	St Margarets Road, Twickenham: the west side, from a point outside the common boundary of Nos 1 to 20 and 21 to 27 Silkmore Lodge, St Margarets Road, northwards for a distance of 6.6 metres.	A	-
239G	Thompson Avenue, Richmond: the west side, from a point outside the common boundary of Nos 33 and 35 Thompson Avenue, northwards for a distance of 6.6 metres.	A	-
244A	Upper Grotto Road, Twickenham: the north-west side, from a point outside the common boundary of Nos 50 and 52 Upper Grotto Road, south-westwards for a distance of 6.6 metres.	A	-
254B	Wallorton Gardens, East Sheen: the east side, from a point outside the common boundary of Nos 19 and 21 Wallorton Gardens, northwards for a distance of 6.6 metres.	A	-
259B	Watney Road, Mortlake: the west side, from a point outside the common boundary of Nos 28 and 32 Watney Road, northwards for a distance of 6.6 metres.	A	-

SCHEDULE 2
(see Article 3(b))

ITEMS TO BE SUBSTITUTED IN SCHEDULE 2 [to 2007/1]

1 Item No.	2 Street	3 Permitted hours (see Schedule 1) [to 2007/1]	4 Special manner of standing
91	Grosvenor Avenue, East Sheen: the west side, from a point 10 metres north of its junction with Upper Richmond Road West (A305) northwards for a distance of 6.6 metres.	A	-
134A	Leinster Avenue, Sheen: The cul-de-sac road serving Nos 1 to 15 Leinster Avenue, the south side, from a point outside the common boundary of Nos 15 and 17 Leinster Avenue eastwards for a distance of 6.6 metres	A	-

SCHEDULE 3
(see Article 3(c))

ITEMS TO BE REVOKED FROM SCHEDULE 2 [to 2007/1]

1 Item No.	2 Street	3 Permitted hours (see Schedule 1) [to 2007/1]	4 Special manner of standing
81B	Gladstone Avenue, Twickenham: the south-east side, from a point 1 metre south-west of a point opposite the common boundary of Nos 37 and 39 Gladstone Avenue south-westwards for a distance of 5 metres.	A	
142	Lincoln Avenue, Twickenham: the south-east side, from a point 1 metre south-west of a point opposite the party wall of Nos 213 and 215 Lincoln Avenue north-eastwards for a distance of 6 metres.	A	With the vehicle occupying 0.7 metres of the south-eastern footway

EXPLANATORY NOTE

(This Note is not part of the Order but is intended to indicate its general purport.)

This Order introduces 13 additional parking bays for people with disabilities to operate "at any time", relocates 2 existing bays and revokes 2 bays.

The London Borough of Richmond upon Thames (Free Parking Places) (People with Disabilities) (Amendment No. 42) Order 2015

STATEMENT OF REASONS FOR PROPOSING TO MAKE THIS ORDER

- 1 Under delegated powers additional parking bays are being introduced for the exclusive use of Blue Badge holders who meet the criteria approved by the Transport Sub-Committee on 22 July 1996 and for any other vehicle displaying a valid disabled person's badge issued by a Local Authority.

The bays are situated:-

- (i) outside No 47 Alexandra Road, East Sheen;
- (ii) outside No 7 Broom Park, Teddington;
- (iii) outside No 11 Clavering Avenue, Barnes;
- (iv) outside No 32 Fulwell Park Avenue, Twickenham
- (v) outside No 18 Gerard Road, Barnes;;
- (vi) outside No 63 Grasmere Avenue, Whitton;
- (vii) outside No 14 Lacey Drive, Hampton;
- (viii) outside No 63 Queen's Road, Twickenham;
- (ix) outside Silkmere Lodge, St Margarets Road, Twickenham;
- (x) outside No 35 Thompson Avenue. Richmond;
- (xi) outside No 52 Upper Grotto Road, Twickenham;
- (xii) outside No 19 Wallorton Gardens, East Sheen; and
- (xiii) outside No 30 Watney Road, Mortlake.

and will be in operation at all times.

2. The Council is relocating the following bays:-

- (a) The bay currently located outside No 1 Grosvenor Avenue, East Sheen is to be relocated to outside the eastern side of No. 98 Upper Richmond Road West, East Sheen (bay on Grosvenor Avenue);
- (b) The bay currently located outside No 3 Leinster Avenue, East Sheen is to be relocated to outside No 15 Leinster Avenue,

- 3, The Council is revoking the bays which are located:-

- (a) outside No 39 Gladstone Avenue, Twickenham
- (b) outside No 213 Lincoln Avenue, Twickenham.

"This map is reproduced from Ordnance Survey material with the permission of the Controller of Her Majesty's Stationary Office
30 © Crown copyright. Unauthorised reproduction infringes Crown copyright and may lead to prosecution or civil proceedings
100019441 [2014]."



DISABLED
6.6m

48

47

53

36

58



33



CLIENT	LONDON BOROUGH OF RICHMOND UPON THAMES		
PROJECT	DISABLED PARKING BAYS		
DRAWING TITLE	NEW DISABLED PARKING BAY ALEXANDRA ROAD		
ISSUING OFFICE	TWICKENHAM	DRAWING NUMBER	REVISION
TELEPHONE	020 88911411	1049-GL-ARDB-001	A

REVISION	DRAWN BY & DATE	DESIGNED BY & DATE	CHECKED BY & DATE	APPROVED BY & DATE	Issue	✓
					Scale (at A4 size)	
					VARIOUS	



"This map is reproduced from Ordnance Survey material with the permission of the Controller of Her Majesty's Stationery Office © Crown copyright. Unauthorised reproduction infringes Crown copyright and may lead to prosecution or civil proceedings 100019441 [2014]."

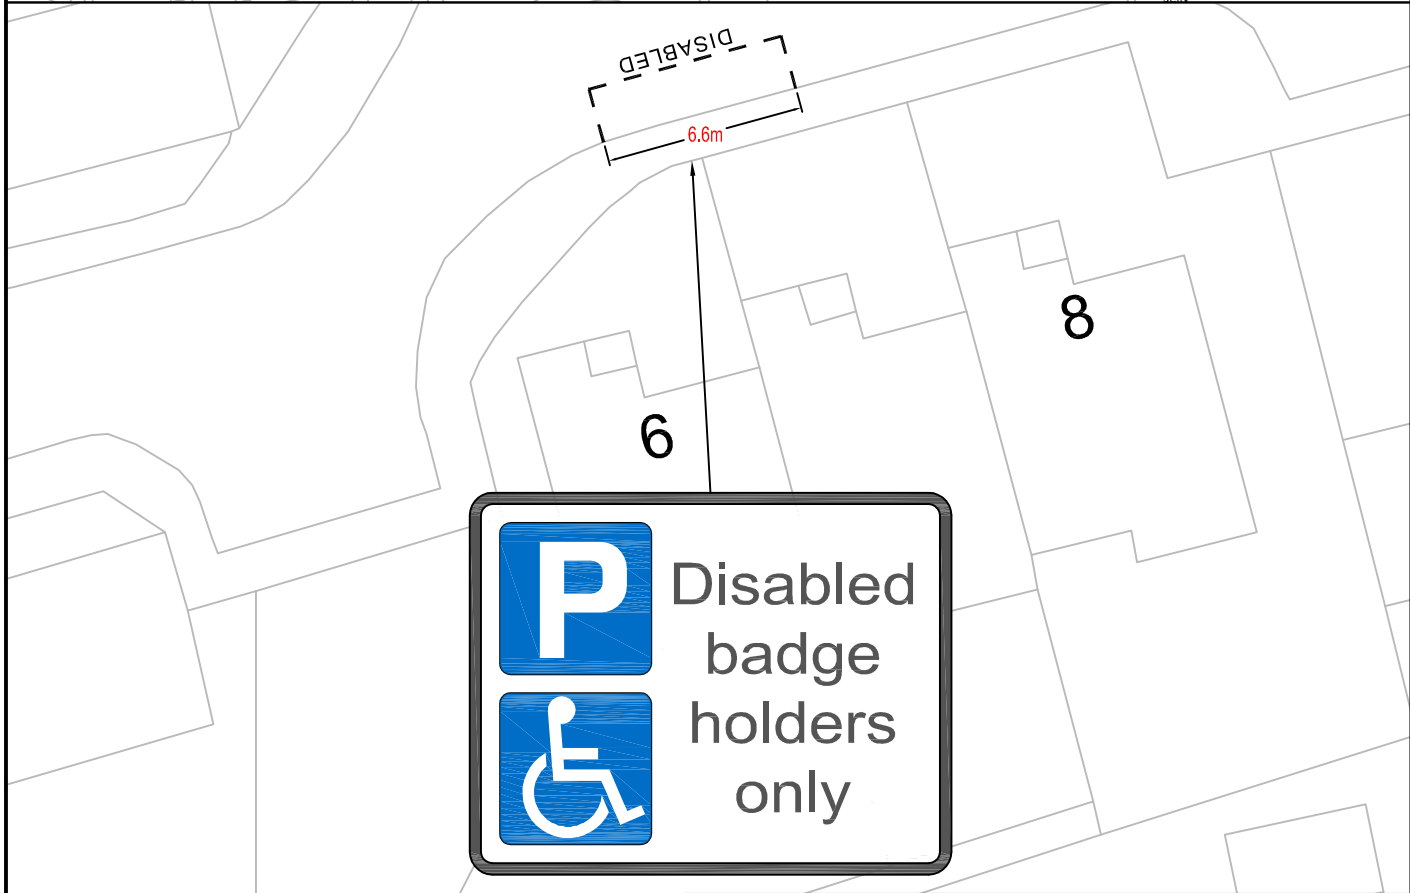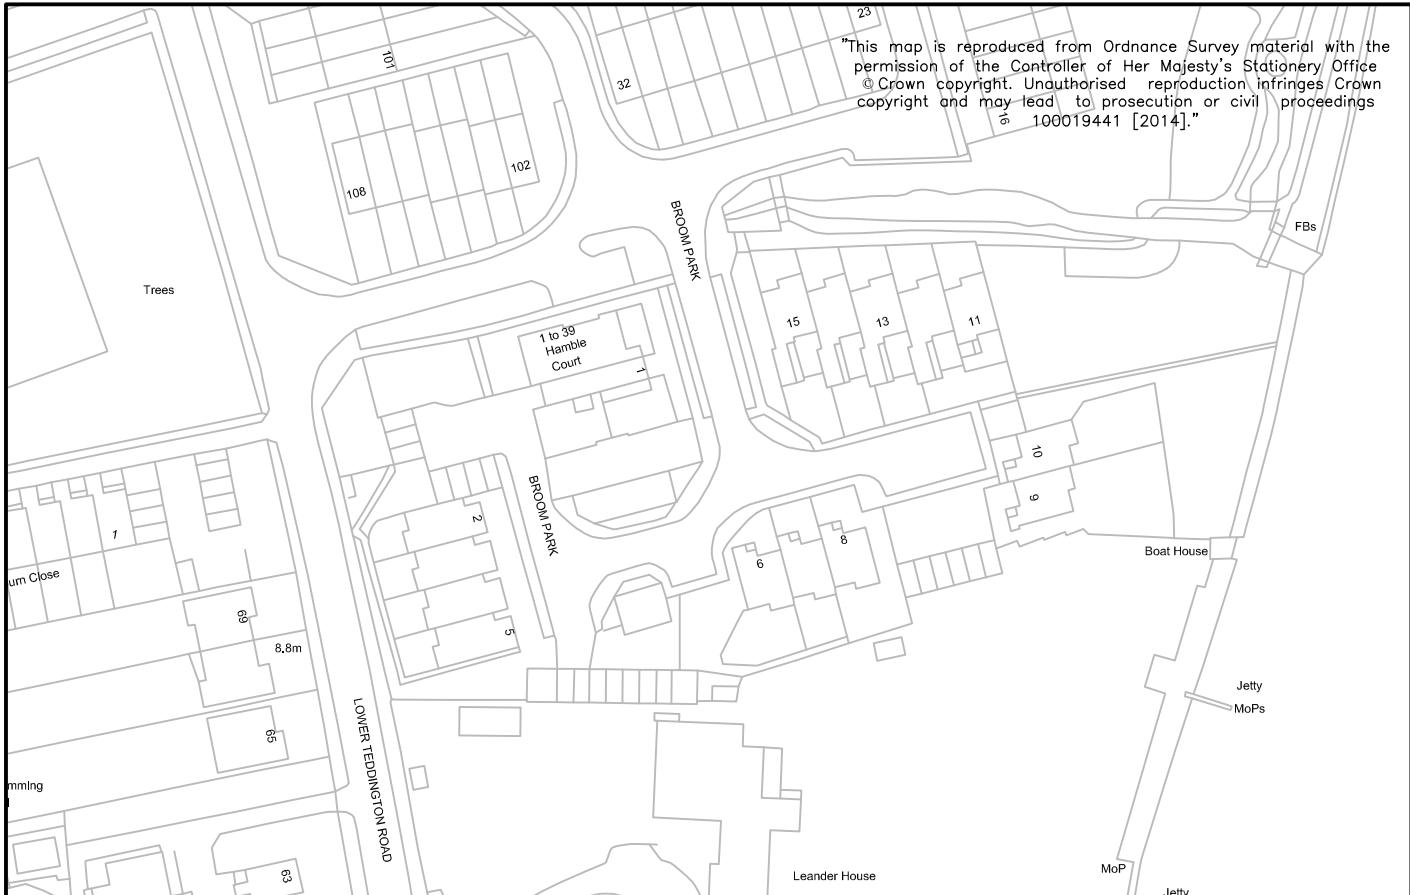

CLIENT	LONDON BOROUGH OF RICHMOND UPON THAMES		
PROJECT	DISABLED PARKING BAYS		
DRAWING TITLE	NEW DISABLED PARKING BAY BROOM PARK		
ISSUING OFFICE	TWICKENHAM	DRAWING NUMBER	1049-GL-BPDB-001
TELEPHONE	020 88911411	REVISION	A

REVISION	DRAWN BY & DATE	DESIGNED BY & DATE	CHECKED BY & DATE	APPROVED BY & DATE	Draft	✓
					Issue	✓
					Scale (at A4 size)	VARIOUS

"This map is reproduced from Ordnance Survey material with the permission of the Controller of Her Majesty's Stationery Office
 © Crown copyright. Unauthorised reproduction infringes Crown copyright and may lead to prosecution or civil proceedings
 100019441 [2014]."

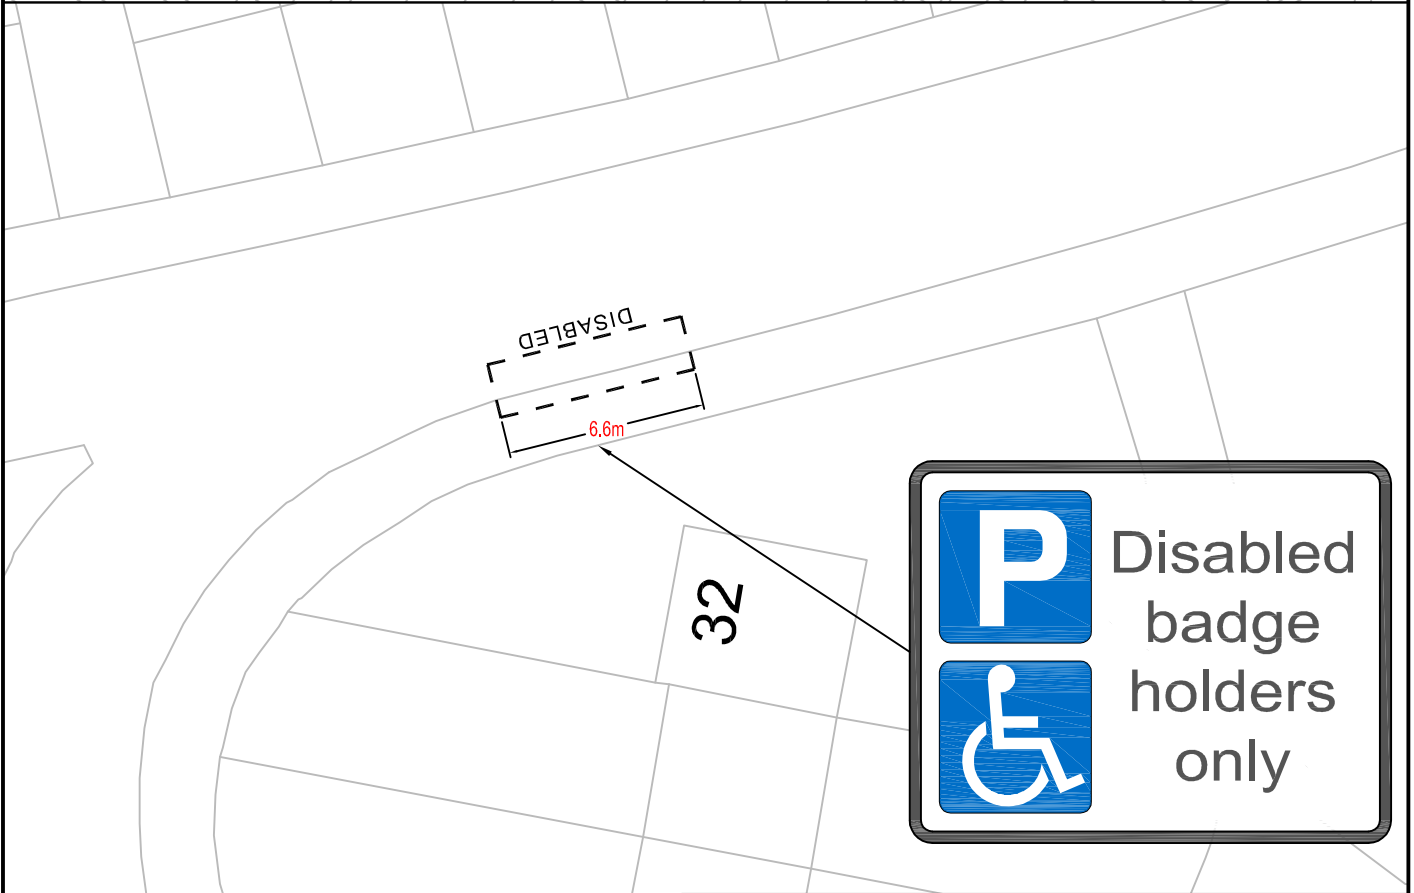
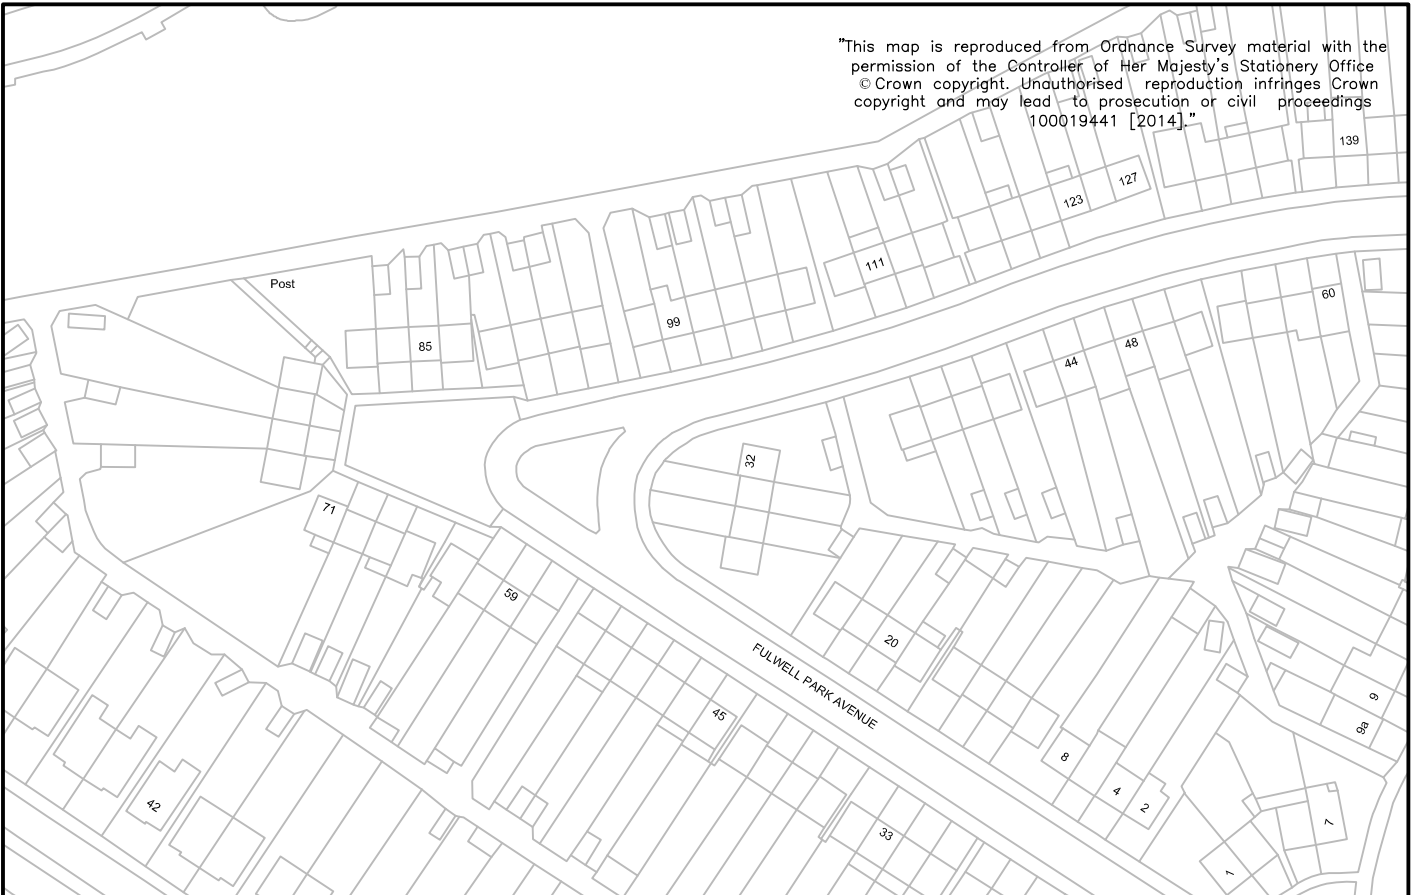


CLIENT	LONDON BOROUGH OF RICHMOND UPON THAMES		
PROJECT	DISABLED PARKING BAYS		
DRAWING TITLE	NEW DISABLED PARKING BAY FULLWELL PARK AVENUE		
ISSUING OFFICE	TWICKENHAM	DRAWING NUMBER	REVISION
TELEPHONE	020 88911411	1049-GL-FPADB-001	A

Draft	✓
Issue	✓
Scale (at A4 size)	
VARIOUS	


REVISION	DRAWN BY & DATE	DESIGNED BY & DATE	CHECKED BY & DATE	APPROVED BY & DATE

"This map is reproduced from Ordnance Survey material with the permission of the Controller of Her Majesty's Stationery Office
© Crown copyright. Unauthorised reproduction infringes Crown copyright and may lead to prosecution or civil proceedings
100019441 [2014]."

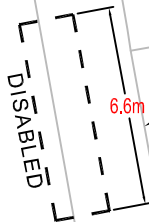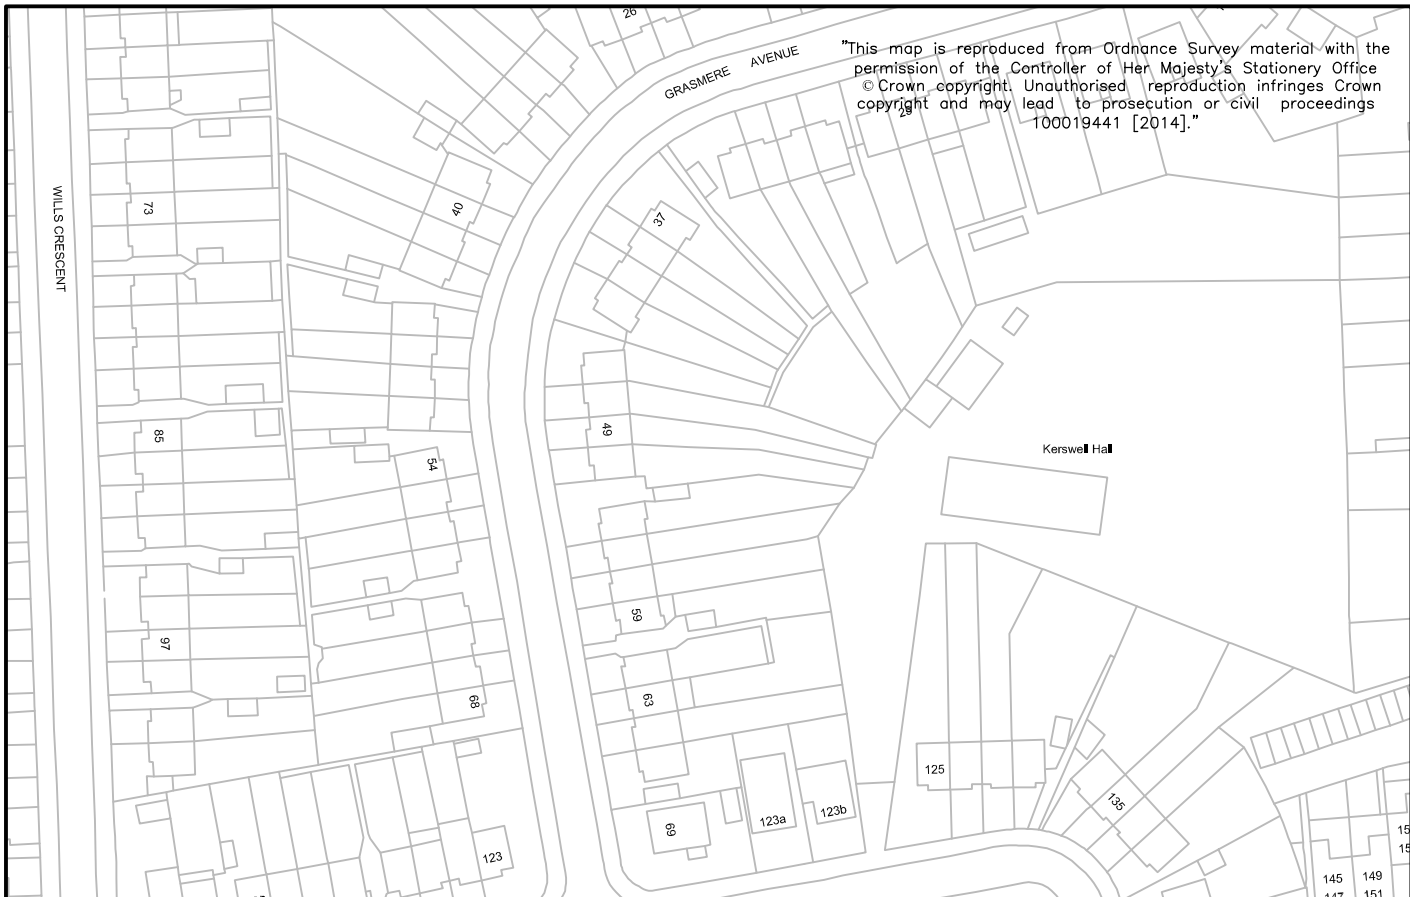


63




 LONDON BOROUGH OF RICHMOND UPON THAMES					CLIENT		LONDON BOROUGH OF RICHMOND UPON THAMES		
					PROJECT		DISABLED PARKING BAYS		
					DRAWING TITLE		NEW DISABLED PARKING BAY GRASSMERE AVENUE		
REVISION	DRAWN BY & DATE	DESIGNED BY & DATE	CHECKED BY & DATE	APPROVED BY & DATE	Draft	✓			
					Issue	✓			
					Scale (at A4 size)		ISSUING OFFICE	TWICKENHAM	DRAWING NUMBER
VARIOUS		TELEPHONE	020 88911411						

"This map is reproduced from Ordnance Survey material with the permission of the Controller of Her Majesty's Stationery Office
© Crown copyright. Unauthorised reproduction infringes Crown copyright and may lead to prosecution or civil proceedings
100019441[2014]."





 LONDON BOROUGH OF RICHMOND UPON THAMES					CLIENT		LONDON BOROUGH OF RICHMOND UPON THAMES			
					PROJECT		DISABLED PARKING BAYS			
					DRAWING TITLE		RELOCATED DISABLED PARKING BAY GROSVENOR AVENUE			
REVISION	DRAWN BY & DATE	DESIGNED BY & DATE	CHECKED BY & DATE	APPROVED BY & DATE	Draft	✓	ISSUING OFFICE		DRAWING NUMBER	REVISION
					Issue	✓				
					Scale (at A4 size)					TWICKENHAM
VARIOUS					TELEPHONE					
					020 88911411					

"This map is reproduced from Ordnance Survey material with the permission of the Controller of Her Majesty's Stationery Office. Crown copyright. Unauthorised reproduction infringes Crown copyright and may lead to prosecution or civil proceedings. 100019441 [2014]."

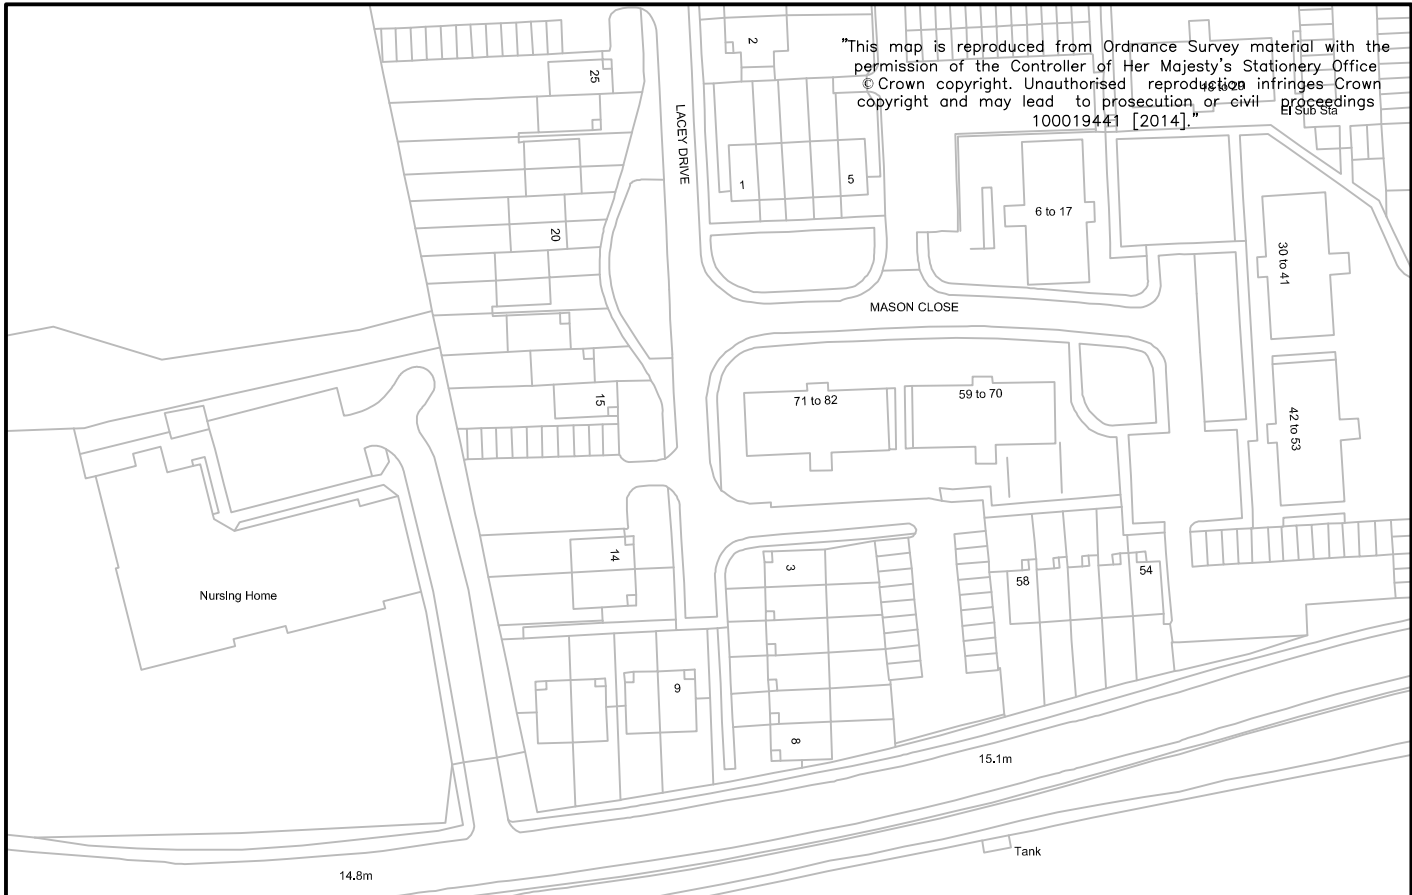


14

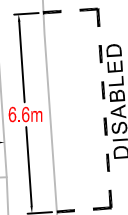


 LONDON BOROUGH OF RICHMOND UPON THAMES					CLIENT		LONDON BOROUGH OF RICHMOND UPON THAMES		
					PROJECT		DISABLED PARKING BAYS		
					DRAWING TITLE		NEW DISABLED PARKING BAY LACEY DRIVE		
REVISION	DRAWN BY & DATE	DESIGNED BY & DATE	CHECKED BY & DATE	APPROVED BY & DATE	Draft	✓			
					Issue	✓			
					Scale (at A4 size)		ISSUING OFFICE		TWICKENHAM
VARIOUS		TELEPHONE		020 88911411					

"This map is reproduced from Ordnance Survey material with the permission of the Controller of Her Majesty's Stationary Office
© Crown copyright. Unauthorised reproduction infringes Crown copyright and may lead to prosecution or civil proceedings
100019441 [2014]."




 LONDON BOROUGH OF RICHMOND UPON THAMES					CLIENT		LONDON BOROUGH OF RICHMOND UPON THAMES			
					PROJECT		DISABLED PARKING BAYS			
					DRAWING TITLE		RELOCATED DISABLED PARKING BAY WALLORTON GARDENS			
REVISION	DRAWN BY & DATE	DESIGNED BY & DATE	CHECKED BY & DATE	APPROVED BY & DATE	Draft	✓	ISSUING OFFICE		DRAWING NUMBER	REVISION
					Issue	✓				
					Scale (at A4 size)					
VARIOUS					TELEPHONE		020 88911411			

Works
 "This map is reproduced from Ordnance Survey material with the permission of the Controller of Her Majesty's Stationery Office
 © Crown copyright. Unauthorised reproduction infringes Crown copyright and may lead to prosecution or civil proceedings
 100019441 [2014]."

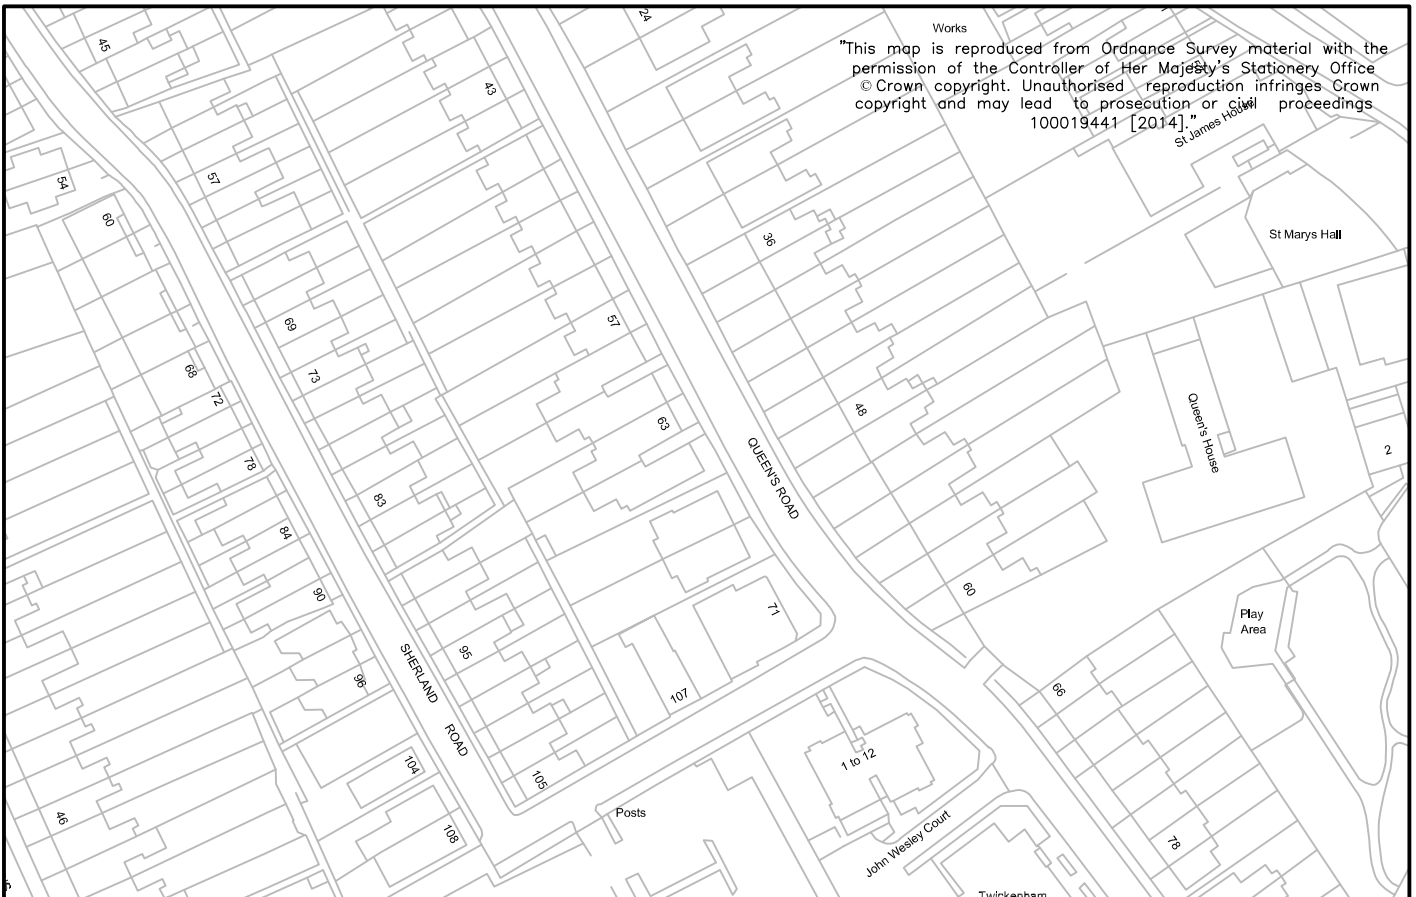

63

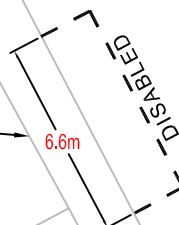

QUEEN'S ROAD



CLIENT LONDON BOROUGH OF RICHMOND UPON THAMES

PROJECT DISABLED PARKING BAYS

DRAWING TITLE
 NEW DISABLED PARKING BAY
 QUEEN'S ROAD

ISSUING OFFICE TWICKENHAM
 TELEPHONE 020 88911411


DRAWING NUMBER
 1049-GL-QRDB-001

REVISION
 A

Draft	✓
Issue	✓
Scale (at A4 size)	VARIOUS

REVISION	DRAWN BY & DATE	DESIGNED BY & DATE	CHECKED BY & DATE	APPROVED BY & DATE


"This map is reproduced from Ordnance Survey material with the permission of the Controller of Her Majesty's Stationery Office
© Crown copyright. Unauthorised reproduction infringes Crown copyright and may lead to prosecution or civil proceedings
100019441 [2014]."

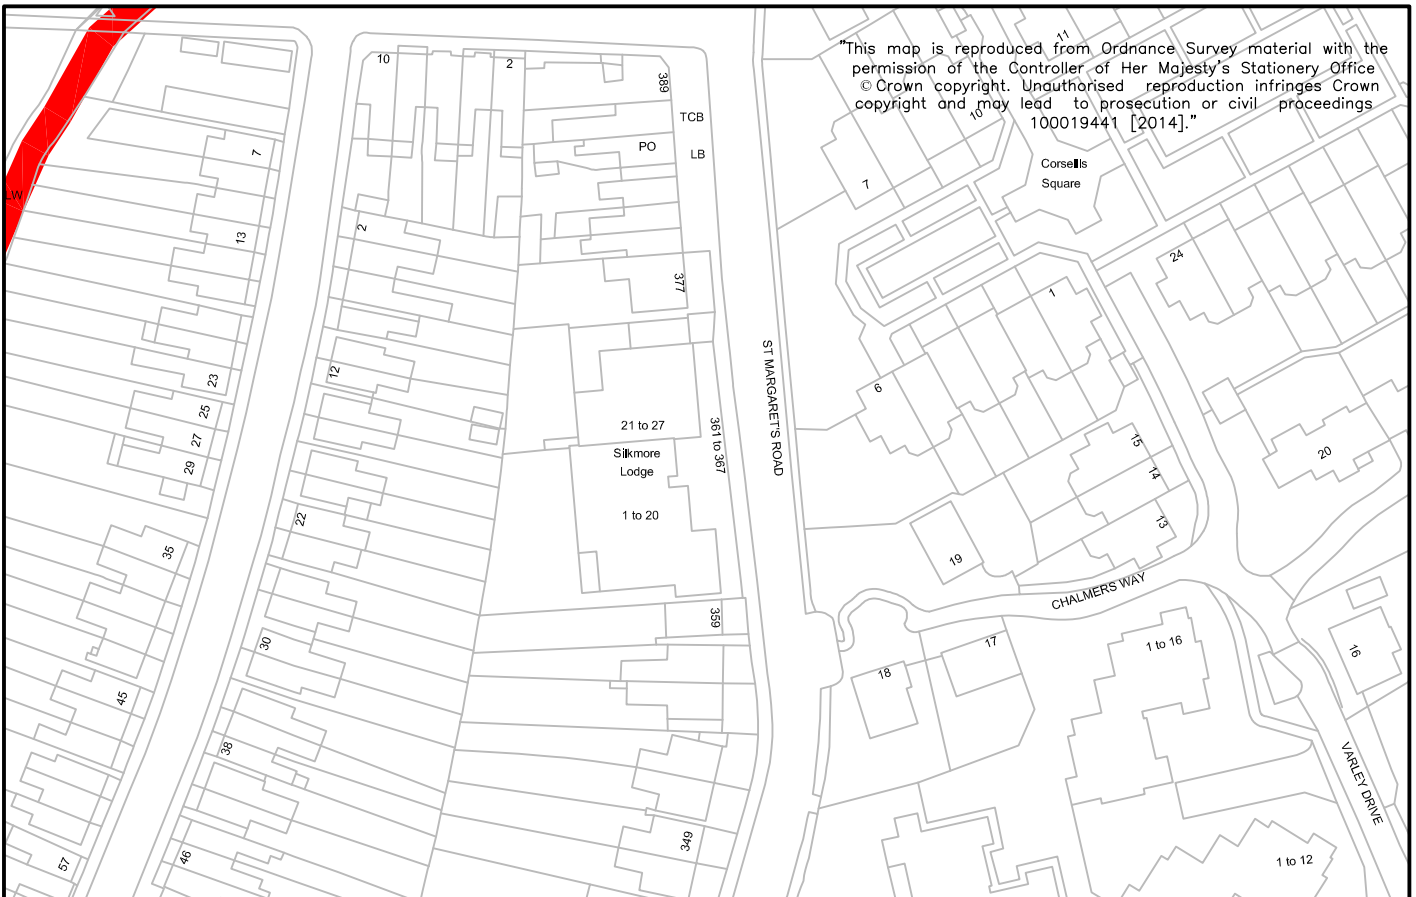

21 to 27

Silkmore Lodge

361 to 367

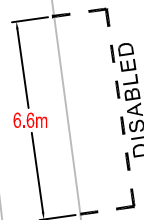

ST MARGARET'S ROAD



CLIENT LONDON BOROUGH OF RICHMOND UPON THAMES

PROJECT DISABLED PARKING BAYS

DRAWING TITLE
NEW DISABLED PARKING BAY
ST MARGARETS ROAD

ISSUING OFFICE TWICKENHAM
TELEPHONE 020 88911411

DRAWING NUMBER
1049-GL-SMDB-001

REVISION
A


Draft	✓
Issue	✓
Scale (at A4 size)	VARIOUS


REVISION	DRAWN BY & DATE	DESIGNED BY & DATE	CHECKED BY & DATE	APPROVED BY & DATE

"This map is reproduced from Ordnance Survey material with the permission of the Controller of Her Majesty's Stationery Office
© Crown copyright. Unauthorised reproduction infringes Crown copyright and may lead to prosecution or civil proceedings
100019441 [2014]."




Disabled badge holders only

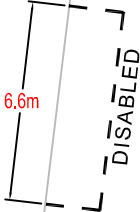

 LONDON BOROUGH OF RICHMOND UPON THAMES					CLIENT		LONDON BOROUGH OF RICHMOND UPON THAMES				
					PROJECT		DISABLED PARKING BAYS				
					DRAWING TITLE		NEW DISABLED PARKING BAY THOMPSON AVENUE				
REVISION	DRAWN BY & DATE	DESIGNED BY & DATE	CHECKED BY & DATE	APPROVED BY & DATE	Draft	<input checked="" type="checkbox"/>					
					Issue	<input checked="" type="checkbox"/>					
					Scale (at A4 size)			ISSUING OFFICE	TWICKENHAM	DRAWING NUMBER	
					VARIOUS			TELEPHONE	020 88911411	1049-GL-TADB-001	A

"This map is reproduced from Ordnance Survey material with the permission of the Controller of Her Majesty's Stationery Office
© Crown copyright. Unauthorised reproduction infringes Crown copyright and may lead to prosecution or civil proceedings
100019441 [2014]."

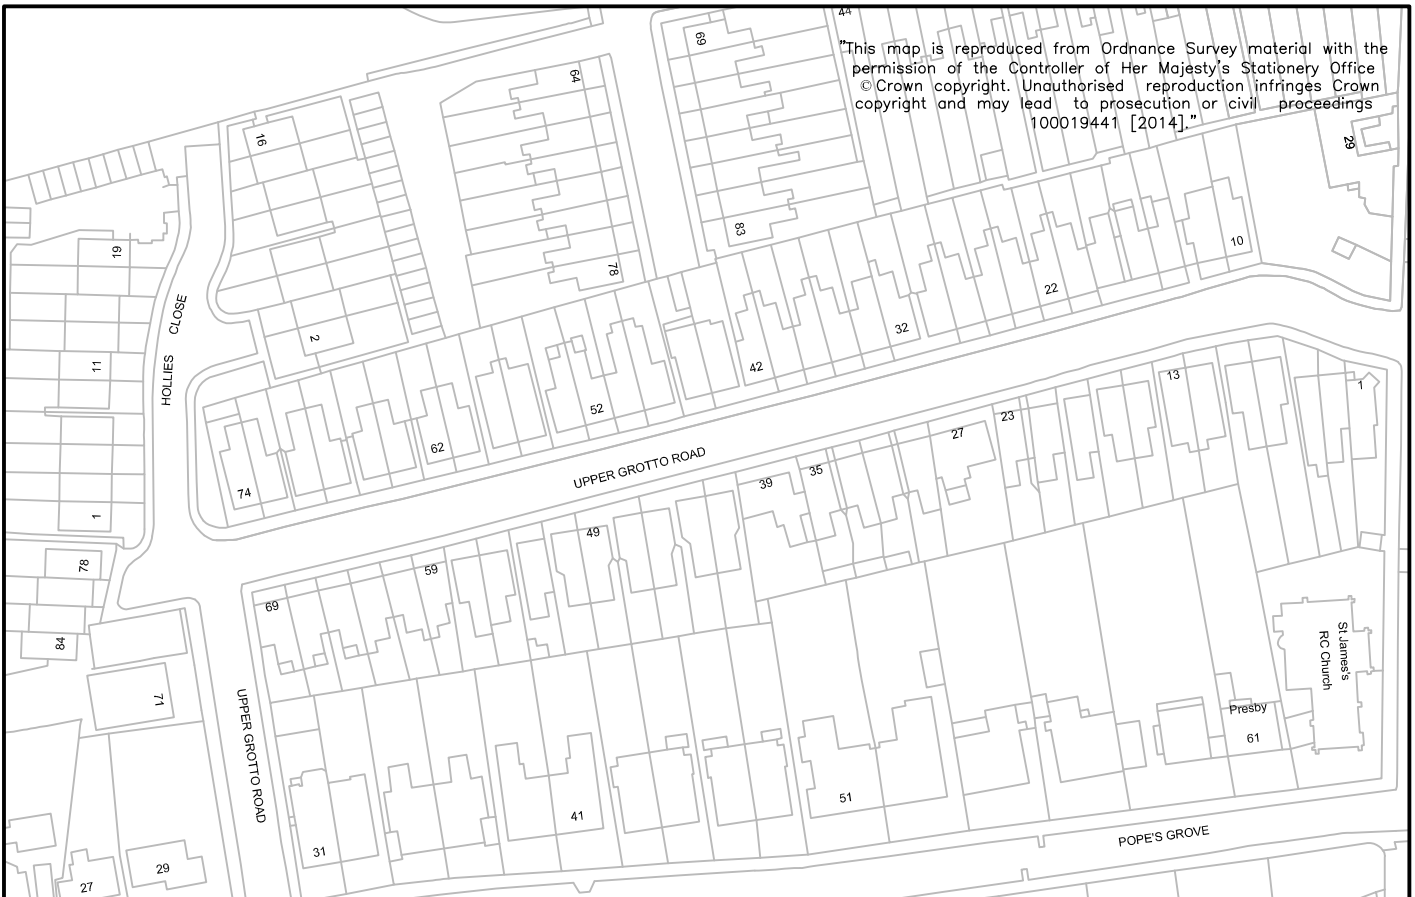

52

6.6m


UPPER GROTTO ROAD



CLIENT	LONDON BOROUGH OF RICHMOND UPON THAMES		
PROJECT	DISABLED PARKING BAYS		
DRAWING TITLE	NEW DISABLED PARKING BAY UPPER GROTTO ROAD		
ISSUING OFFICE	TWICKENHAM	DRAWING NUMBER	1049-GL-UGDB-001
TELEPHONE	020 88911411	REVISION	A

REVISION	DRAWN BY & DATE	DESIGNED BY & DATE	CHECKED BY & DATE	APPROVED BY & DATE	Draft	✓
					Issue	✓
					Scale (at A4 size)	VARIOUS

"This map is reproduced from Ordnance Survey material with the permission of the Controller of Her Majesty's Stationery Office. Crown copyright. Unauthorised reproduction infringes Crown copyright and may lead to prosecution or civil proceedings 100019441 [2014]."

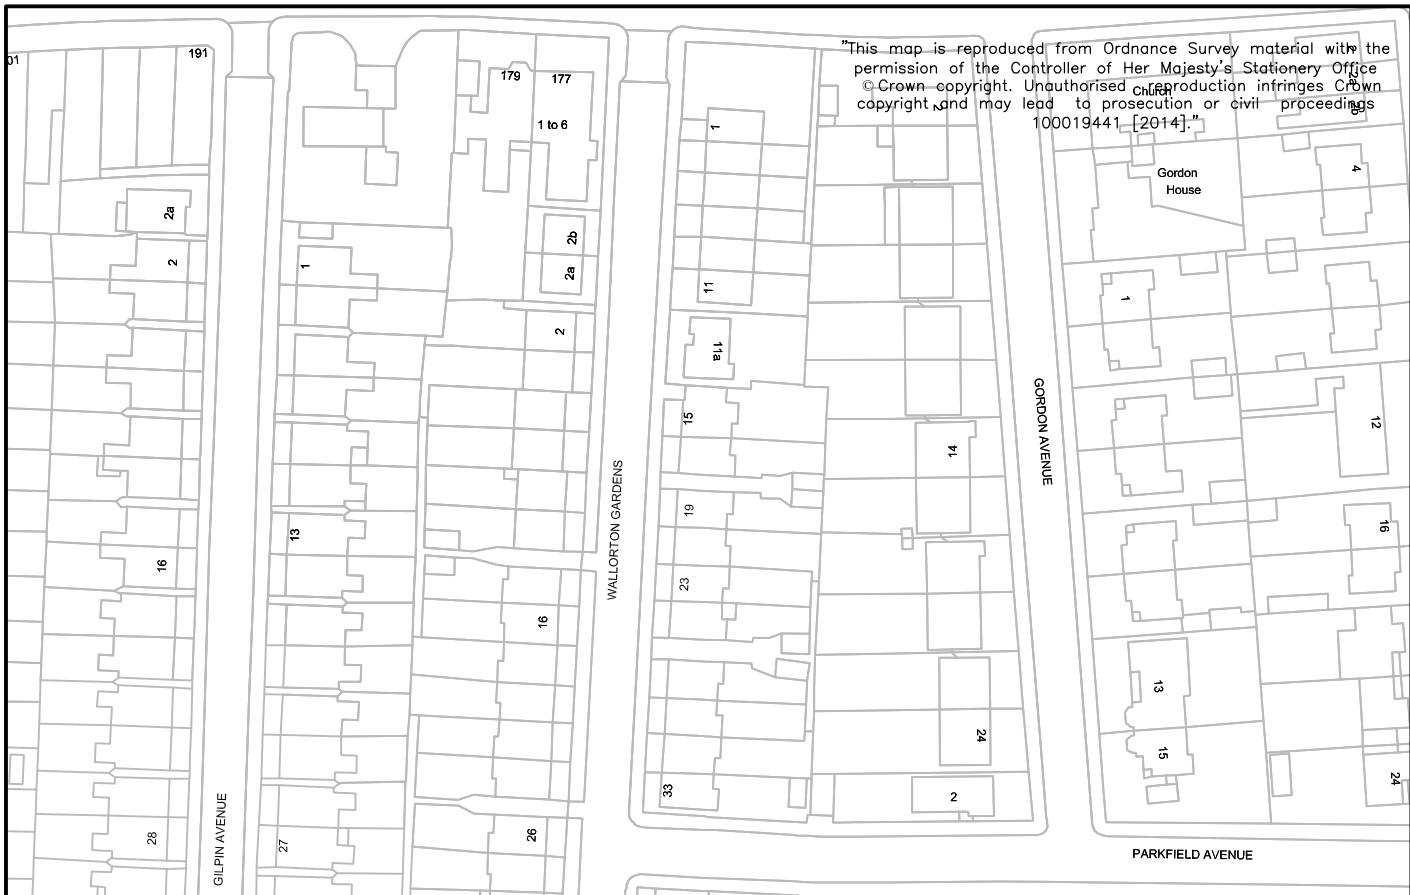

WALLORTON GARDENS

DISABLED
6.2m

19

23



CLIENT	LONDON BOROUGH OF RICHMOND UPON THAMES		
PROJECT	DISABLED PARKING BAYS		
DRAWING TITLE	RELOCATED DISABLED PARKING BAY WALLORTON GARDENS		
ISSUING OFFICE	TWICKENHAM	DRAWING NUMBER	1049-GL-WGDB-001
TELEPHONE	020 88911411	REVISION	A

REVISION	DRAWN BY & DATE	DESIGNED BY & DATE	CHECKED BY & DATE	APPROVED BY & DATE	Draft	Issue	Scale (at A4 size)
							VARIOUS

"This map is reproduced from Ordnance Survey material with the permission of the Controller of Her Majesty's Stationary Office © Crown copyright. Unauthorised reproduction infringes Crown copyright and may lead to prosecution or civil proceedings 100019441 [2014]."

Sports

WILLIAMS LANE

WATNEY ROAD

Chertsey Court



32

30



31

WATNEY


23




CLIENT	LONDON BOROUGH OF RICHMOND UPON THAMES		
PROJECT	DISABLED PARKING BAYS		
DRAWING TITLE	NEW DISABLED PARKING BAY WATNEY ROAD		
ISSUING OFFICE	TWICKENHAM	DRAWING NUMBER	1049-GL-WRDB-001
TELEPHONE	020 88911411	REVISION	A

REVISION	DRAWN BY & DATE	DESIGNED BY & DATE	CHECKED BY & DATE	APPROVED BY & DATE	Draft	✓
					Issue	✓
					Scale (at A4 size)	VARIOUS

"This map is reproduced from Ordnance Survey material with the permission of the Controller of Her Majesty's Stationery Office
© Crown copyright. Unauthorised reproduction infringes Crown copyright and may lead to prosecution or civil proceedings
100019441 [2014]."

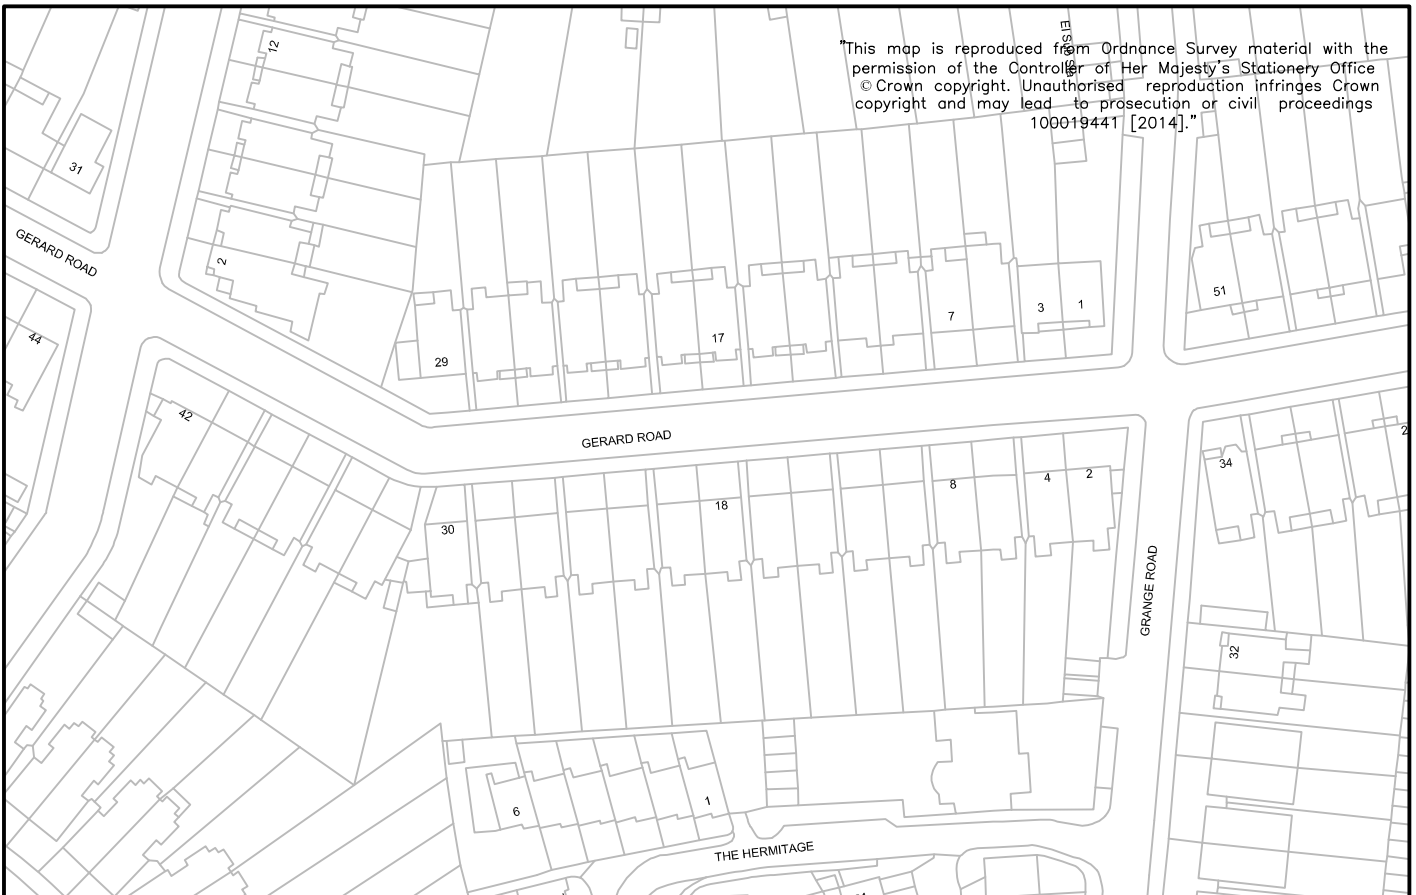

GERARD ROAD

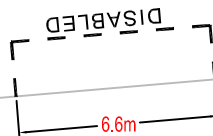

18



CLIENT LONDON BOROUGH OF RICHMOND UPON THAMES

PROJECT DISABLED PARKING BAYS

DRAWING TITLE
NEW DISABLED PARKING BAY
GERARD ROAD

ISSUING OFFICE TWICKENHAM
TELEPHONE 020 88911411




DRAWING NUMBER
1049-GL-GRDB-001

REVISION
A

Draft ☒
Issue ☒
Scale (at A4 size)
VARIOUS

REVISION	DRAWN BY & DATE	DESIGNED BY & DATE	CHECKED BY & DATE	APPROVED BY & DATE

"This map is reproduced from Ordnance Survey material with the permission of the Controller of Her Majesty's Stationery Office. Crown copyright. Unauthorised reproduction infringes Crown copyright and may lead to prosecution or civil proceedings 100019441 [2014]."

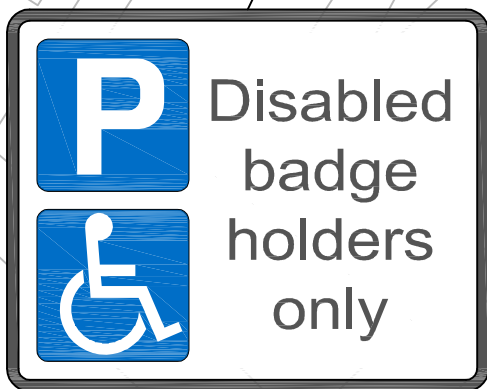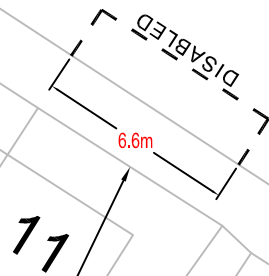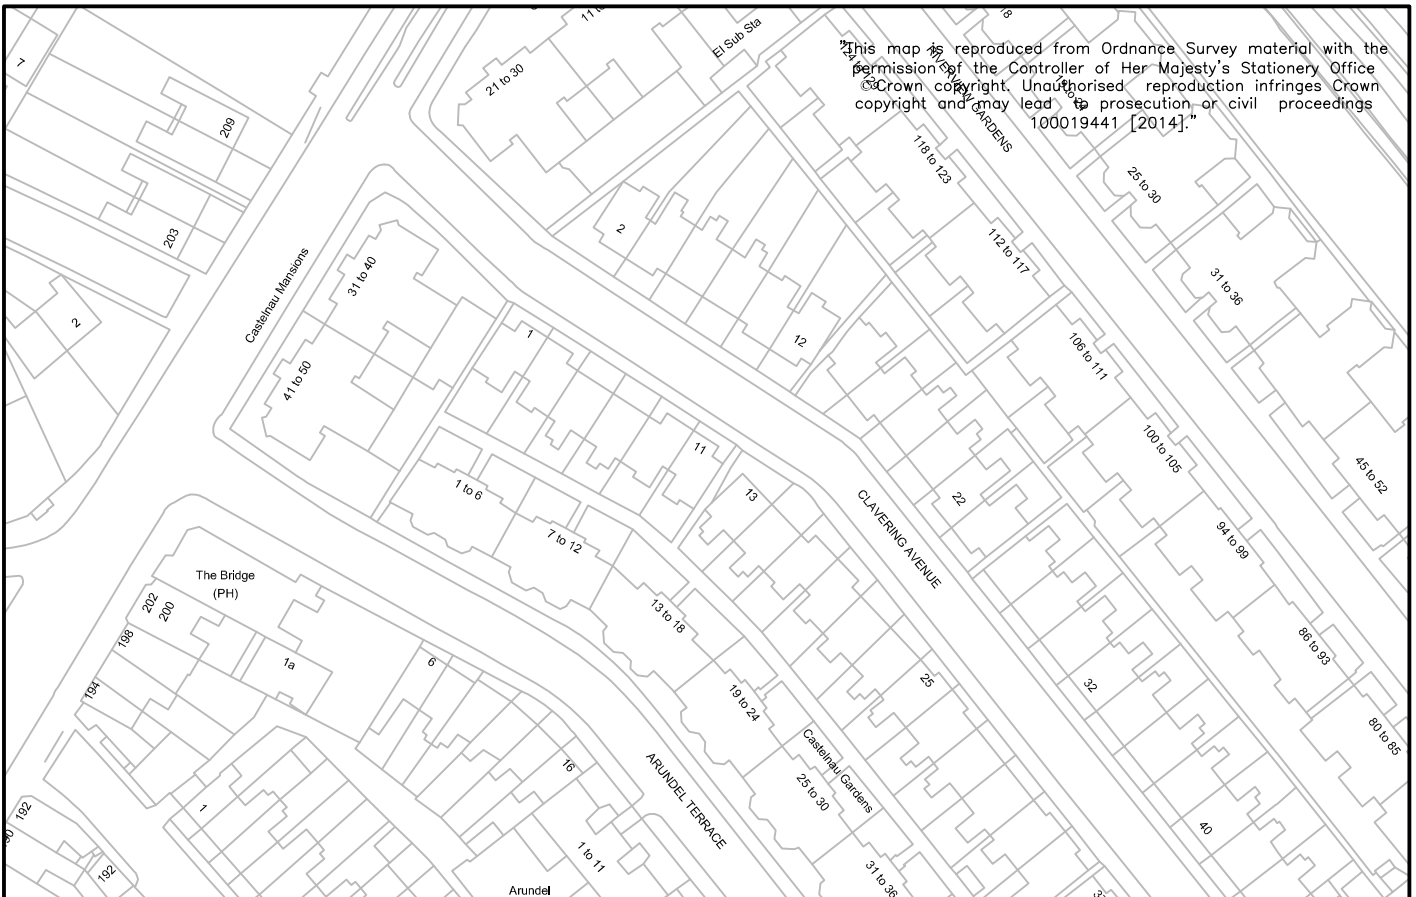

CLIENT	LONDON BOROUGH OF RICHMOND UPON THAMES		
PROJECT	DISABLED PARKING BAYS		
DRAWING TITLE	NEW DISABLED PARKING BAY CLAVERING AVENUE		
ISSUING OFFICE	TWICKENHAM	DRAWING NUMBER	1049-GL-CADB-001
TELEPHONE	020 88911411	REVISION	A

REVISION	DRAWN BY & DATE	DESIGNED BY & DATE	CHECKED BY & DATE	APPROVED BY & DATE	Draft	Issue	Scale (at A4 size)
							VARIOUS

ROAD TRAFFIC REGULATION ACT 1984 – SECTION 6

THE LONDON BOROUGH OF RICHMOND UPON THAMES (FREE PARKING PLACES)
(PEOPLE WITH DISABILITIES) (AMENDMENT No. **) ORDER 201*

**DISABLED PERSONS PARKING BAYS
VARIOUS STREETS THROUGHOUT THE BOROUGH**
(Reference 15/022)

1. The Council of the London Borough of Richmond upon Thames propose to make the above Order under sections 6 and 124 of, and Part IV of Schedule 9 to, the Road Traffic Regulation Act 1984, as amended.
2. The principal objective of the Order is to introduce a number of parking places for disabled persons where a high level of parking makes reasonable means of access difficult, to relocate two existing parking places and to discontinue a number of similar parking places previously provided where the demand for such bays no longer exists.
3. The Order will introduce a parking bay for disabled persons' vehicles, operating "at any time" in the following streets:

Alexandra Road, East Sheen;
Broom Park, Teddington;
Clavering Avenue, Barnes;
Fulwell Park Avenue, Twickenham;
Gerard Road, Barnes;
Grasmere Avenue, Whitton;
Houblon Road, Richmond;
Lacey Drive, Hampton;
Queens Road, Twickenham;

St Margaret's Road,
Twickenham;
Thompson Avenue, Richmond;
Upper Grotto Road,
Twickenham;
Wallorton Gardens, East
Sheen; and
Watney Road, Mortlake.

4. The Order will relocate two existing bays in the following locations:-

The bay currently located outside No 1 Grosvenor Avenue, East Sheen to be relocated to outside the eastern side of No. 98 Upper Richmond Road West, East Sheen (bay on Grosvenor Avenue);
The bay currently located outside No 3 Leinster Avenue, East Sheen to be relocated to outside No 15 Leinster Avenue
5. The Order will revoke the existing parking bay for disabled persons' vehicles in the vicinity of each of the following locations:

39 Gladstone Avenue, Twickenham; 213 Lincoln Avenue, Twickenham
6. Copies of the proposed Order, plans showing the location and effect of the proposals and the Council's Statement of Reasons for proposing to make the Order:-
 - (a) can be inspected, quoting Reference 15/022 at the Civic Centre (Central Reception, ground floor), 44 York Street, Twickenham between 9.15am and 5pm on Mondays to Fridays, except for Bank and other public holidays; and
 - (b) may be viewed on the Council's web-site at
http://www.richmond.gov.uk/public_notices
7. Persons wishing to object to or support the proposals or any part thereof should write to the Highway Infrastructure Manager, Civic Centre, 44 York Street,

Twickenham TW1 3BZ within 21 days of the date of this Notice giving the grounds of their objection. Representations may also be sent by email to [highwaysandtransport @richmond.gov.uk](mailto:highwaysandtransport@richmond.gov.uk).

ANDREW DARVILL
Assistant Director, Traffic and Transport
Civic Centre, 44 York Street, Twickenham TW1 3BZ

Dated 30 January 2015.



**THE LONDON BOROUGH OF RICHMOND UPON THAMES
(FREE PARKING PLACES) (PEOPLE WITH DISABILITIES)
(AMENDMENT No. **) ORDER 201***

Made: ** ***** **

Coming into operation: ** *****

The Council of the London Borough of Richmond upon Thames, having consulted the Commissioner of Police of the Metropolis, in exercise of the powers conferred by Sections 6 and 124 of, and Part IV of Schedule 9 to, the Road Traffic Regulation Act 1984(a), as amended, and all other enabling powers hereby make the following Order—

1. This Order shall come into operation on ***** and may be cited as the London Borough of Richmond upon Thames (Free Parking Places) (People with Disabilities) (Amendment No. **) Order 201*.
2.
 - (1) In this Order the expression “enactment” means any enactment whether public, general or local and includes any order, bye-law, rule, regulation, scheme or other instrument having effect by virtue of an enactment.
 - (2) Any reference in this Order to any enactment shall be construed as a reference to that enactment as amended, applied, consolidated, re-enacted by or as having effect by virtue of any subsequent enactment.
 - (3) The Interpretation Act 1978(b) shall apply for the interpretation of this Order as it applies for the interpretation of an Act of Parliament.
3. Without prejudice to the validity of anything done or to any liability incurred in respect of any act or omission before the coming into operation of this Order, the London Borough of Richmond upon Thames (Free Parking Places) (People with Disabilities) Order 2007(c), as amended, shall have effect as though
 - (a) there were added to the items in Schedule 2 to that Order the items numbered 5C, 22B, 43D, 75B, 76B, 89B, 113E, 127B, 195E, 207B, 238G, 244A, 254B and 259B as set out in columns 1, 2, 3 and 4 of Schedule 1 to this Order; and
 - (b) there were substituted for the items numbered 91 and 134A the items similarly numbered and set out in columns 1, 2, 3 and 4 of Schedule 2 to this Order.
 - (c) the items numbered 81B and 143 in Schedule 2 to that Order set out in columns 1, 2, 3, and 4 of Schedule 3 to this Order were revoked.

Dated *****

Assistant Director, Traffic and Transport
(The officer appointed for this purpose)

(a) 1984 c. 27. (b) 1978 c.30.
(c) 2007/1 – The relevant amending Order is 2012/39

SCHEDULE 1
(see Article 3(a))

ITEMS TO BE ADDED TO SCHEDULE 2 [to 2007/1]

1 Item No.	2 Street	3 Permitted hours (see Schedule 1) [to 2007/1]	4 Special manner of standing
5C	Alexandra Road, Sheen: the north-east side, from a point outside the common boundary of Nos 47 and 49 Alexandra Road, north-westwards for a distance of 6.6 metres.	A	-
22B	Broom Park, Teddington: the south-east side, from a point 3 meters south-west of the common boundary of Nos 6 and 7 Broom Park, north-eastwards for a distance of 6.6 metres.	A	-
43D	Clavering Avenue, Barnes:: the south-west side, from a point outside the common boundary of Nos 9 and 11 Clavering Avenue, south-eastwards for a distance 6.6 metres.	A	
75B	Fulwell Park Avenue, Twickenham: the south-east side ,from a point 3 metres south-west of the north-western boundary of No 32 Fulwell Park Avenue, north-eastwards for a distance of 6.6.metres.	A	-
76B	Gerard Road, Barnes: the south side, from a point outside the common boundary of Nos 18 and 20 Gerard Road, eastwards for a distance of 6.6 metres.	A	-
89B	Grasmere Avenue, Whitton : the east side from a point outside the common boundary of Nos 63 and 65, northwards for a distance of 6.6 metres.	A	-

1 Item No.	2 Street	3 Permitted hours (see Schedule 1) [to 2007/1]	4 Special manner of standing
113E	Houblon Road, Richmond: the north-east side, from a point outside the common boundary of Nos 26 and 28 Houblon Road, north-westwards for a distance of 6.6 metres.	A	-
127B	Lacey Drive, Hampton: the west side, from a point 1 metres south of the common boundary of Nos 13 and 14 Lacey Drive, northwards for a distance of 6.6 metres.	A	
195E	Queen's Road, Twickenham: the south-west side, from a point outside the common boundary of Nos 61 and 63 Queen's Road, south-eastwards for a distance of 6.6 metres.	A	
207B	St Margaret's Road, Twickenham: the west side, from a point outside the common boundary of Nos 1 to 20 and 21 to 27 Silkmore Lodge, St Margaret's Road, northwards for a distance of 6.6 metres.	A	-
238G	Thompson Avenue, Richmond: the west side, from a point outside the common boundary of Nos 33 and 35 Thompson Avenue, northwards for a distance of 6.6 metres.	A	-
244A	Upper Grotto Road, Twickenham: the north-west side, from a point outside the common boundary of Nos 50 and 52 Upper Grotto Road,, south-westwards for a distance of 6.6 metres.	A	-
254B	Wallorton Gardens, East Sheen:: the east side, from a point outside the common boundary of Nos 19 and 21 Wallorton Gardens, northwards for a distance of 6.6 metres.	A	-

1 Item No.	2 Street	3 Permitted hours (see Schedule 1) [to 2007/1]	4 Special manner of standing
259B	Watney Road, Mortlake:: the west side, from a point outside the common boundary of Nos 28 and 32 Watney Road, northwards for a distance of 6.6 metres.	A	-

SCHEDULE 2
(see Article 3(b))

ITEMS TO BE SUBSTITUTED IN SCHEDULE 2 [to 2007/1]

1 Item No.	2 Street	3 Permitted hours (see Schedule 1) [to 2007/1]	4 Special manner of standing
91	Grosvenor Avenue, East Sheen: the west side, from a point 10 metres north of its junction with Upper Richmond Road West (A305) northwards for a distance of 6.6 metres.	A	-
134A	Leinster Avenue, Sheen: The cul-de-sac road serving Nos 1 to 15 Leinster Avenue, the south side, from a point outside the common boundary of Nos 15 and 17 Leinster Avenue eastwards for a distance of 6.6 metres	A	-

SCHEDULE 3
(see Article 3(c))

ITEMS TO BE REVOKED FROM SCHEDULE 2 [to 2007/1]

1 Item No.	2 Street	3 Permitted hours (see Schedule 1) [to 2007/1]	4 Special manner of standing
81B	Gladstone Avenue, Twickenham: the south-east side, from a point 1 metre south-west of a point opposite the common boundary of Nos 37 and 39 Gladstone Avenue south-westwards for a distance of 5 metres.	A	
142	Lincoln Avenue, Twickenham: the south-east side, from a point 1 metre south-west of a point opposite the party wall of Nos 213 and 215 Lincoln Avenue north-eastwards for a distance of 6 metres.	A	With the vehicle occupying 0.7 metres of the south-eastern footway

EXPLANATORY NOTE

(This Note is not part of the Order but is intended to indicate its general purport.)

This Order introduces 14 additional parking bays for people with disabilities to operate “at any time”, relocates 2 existing bays and revokes 2 bays.

The London Borough of Richmond upon Thames (Free Parking Places) (People with Disabilities) (Amendment No. **) Order 201*

STATEMENT OF REASONS FOR PROPOSING TO MAKE THIS ORDER

- 1 Under delegated powers additional parking bays are proposed to be introduced for the exclusive use of Blue Badge holders who meet the criteria approved by the Transport Sub-Committee on 22 July 1996 and for any other vehicle displaying a valid disabled person's badge issued by a Local Authority.

The bays are situated:-

- (i) outside No 47 Alexandra Road, East Sheen;
- (ii) outside No 7 Broom Park, Teddington;
- (iii) outside No 11 Clavering Avenue, Barnes;
- (iv) outside No 32 Fulwell Park Avenue, Twickenham
- (v) outside No 18 Gerard Road, Barnes;;
- (vi) outside No 63 Grasmere Avenue, Whitton;
- (vii) outside No 26 Houblon Road, Richmond;
- (viii) outside No 14 Lacey Drive, Hampton;
- (ix) outside No 63 Queen's Road, Twickenham;
- (x) outside Silkmere Lodge, St Margaret's Road, Twickenham;
- (xi) outside No 35 Thompson Avenue. Richmond;
- (xii) outside No 52 Upper Grotto Road, Twickenham;
- (xiii) outside No 19 Wallorton Gardens, East Sheen; and
- (xiv) outside No 30 Watney Road, Mortlake.

and will be in operation at all times.

2. The Council is proposing to relocate the following bays:-

- (a) The bay currently located outside No 1 Grosvenor Avenue, East Sheen to be relocated to outside the eastern side of No. 98 Upper Richmond Road West, East Sheen (bay on Grosvenor Avenue);
- (b) The bay currently located outside No 3 Leinster Avenue, East Sheen to be relocated to outside No 15 Leinster Avenue

4. The Council is proposing to revoke the bays which are located:-

- (a) outside No 39 Gladstone Avenue, Twickenham
- (b) outside No 213 Lincoln Avenue, Twickenham.

"This map is reproduced from Ordnance Survey material with the permission of the Controller of Her Majesty's Stationary Office
30 © Crown copyright. Unauthorised reproduction infringes Crown copyright and may lead to prosecution or civil proceedings
100019441 [2014]."



DISABLED
6.6m

48

47

53

36

58



33



CLIENT	LONDON BOROUGH OF RICHMOND UPON THAMES		
PROJECT	DISABLED PARKING BAYS		
DRAWING TITLE	NEW DISABLED PARKING BAY ALEXANDRA ROAD		
ISSUING OFFICE	TWICKENHAM 020 88911411	DRAWING NUMBER	REVISION
TELEPHONE		1049-GL-ARDB-001	

REVISION	DRAWN BY & DATE	DESIGNED BY & DATE	CHECKED BY & DATE	APPROVED BY & DATE	Draft	✓
					Issue	✓
					Scale (at A4 size) VARIOUS	



"This map is reproduced from Ordnance Survey material with the permission of the Controller of Her Majesty's Stationery Office © Crown copyright. Unauthorised reproduction infringes Crown copyright and may lead to prosecution or civil proceedings 100019441 [2014]."

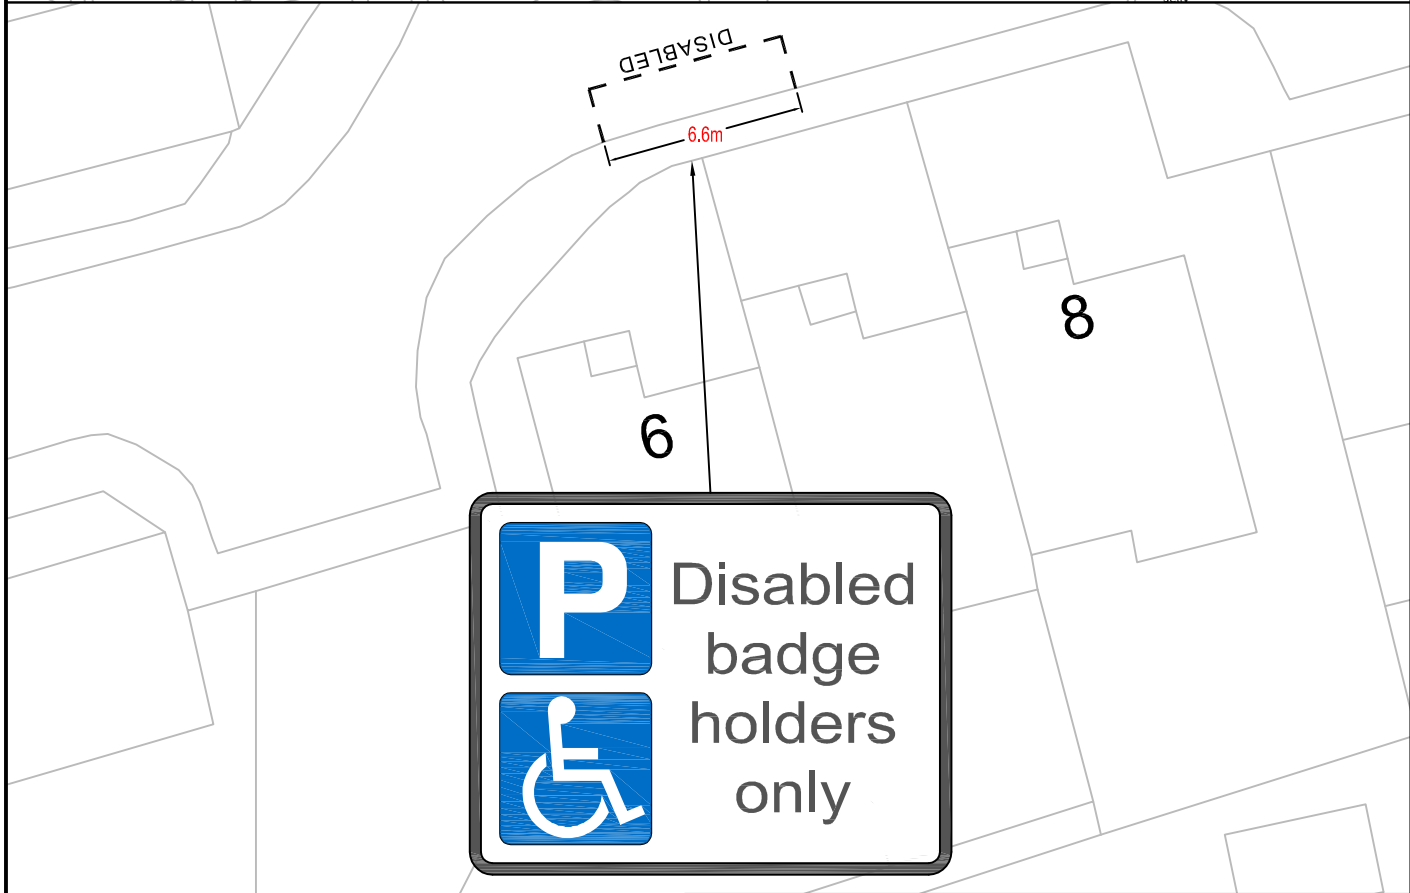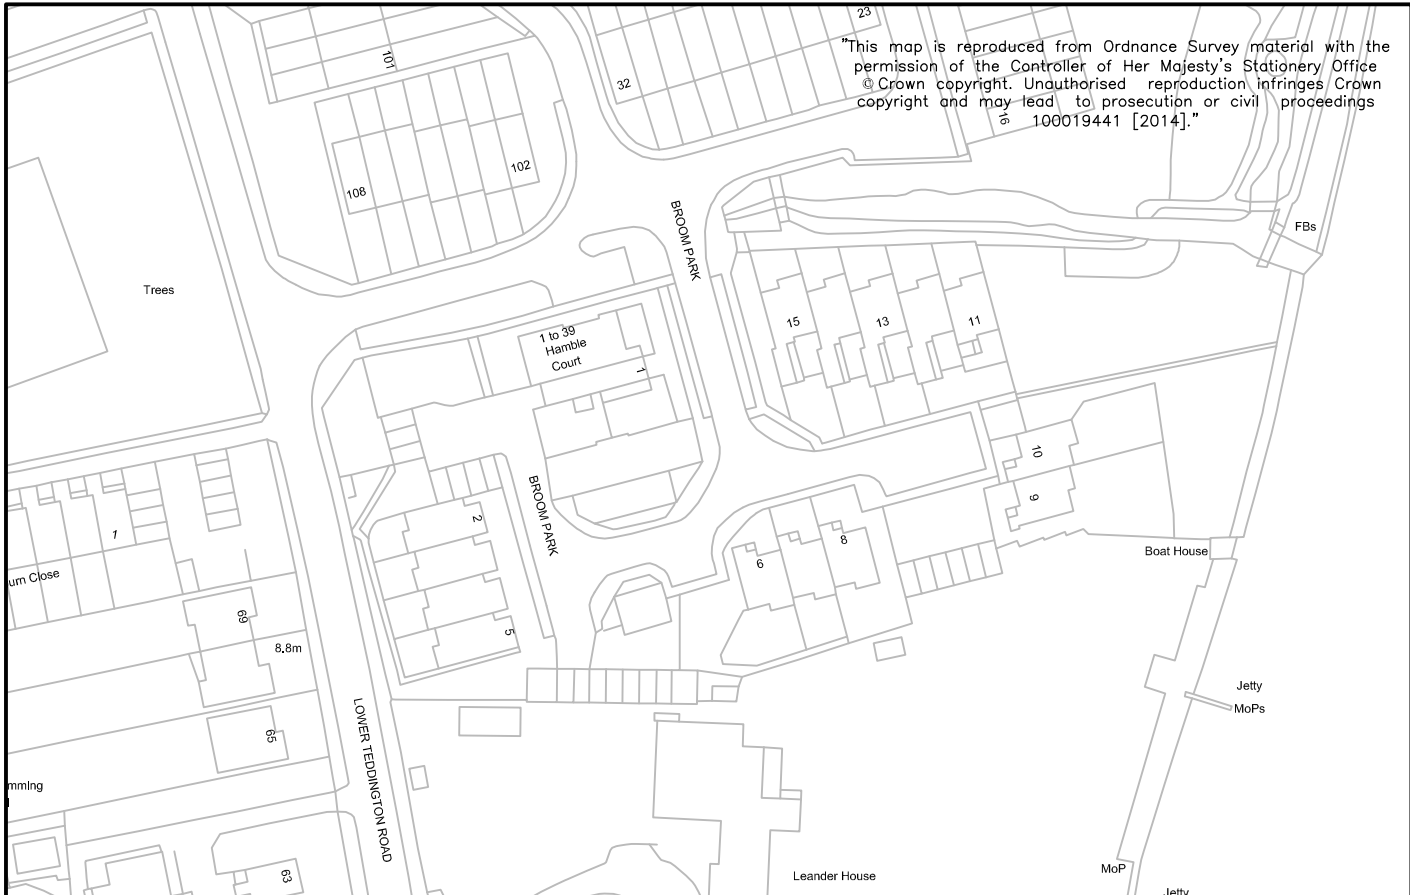

CLIENT	LONDON BOROUGH OF RICHMOND UPON THAMES		
PROJECT	DISABLED PARKING BAYS		
DRAWING TITLE	NEW DISABLED PARKING BAY BROOM PARK		
ISSUING OFFICE	TWICKENHAM	DRAWING NUMBER	1049-GL-BPDB-001
TELEPHONE	020 88911411	REVISION	A

REVISION	DRAWN BY & DATE	DESIGNED BY & DATE	CHECKED BY & DATE	APPROVED BY & DATE	Draft	✓
					Issue	✓
					Scale (at A4 size)	VARIOUS

"This map is reproduced from Ordnance Survey material with the permission of the Controller of Her Majesty's Stationery Office
 © Crown copyright. Unauthorised reproduction infringes Crown copyright and may lead to prosecution or civil proceedings
 100019441 [2014]."

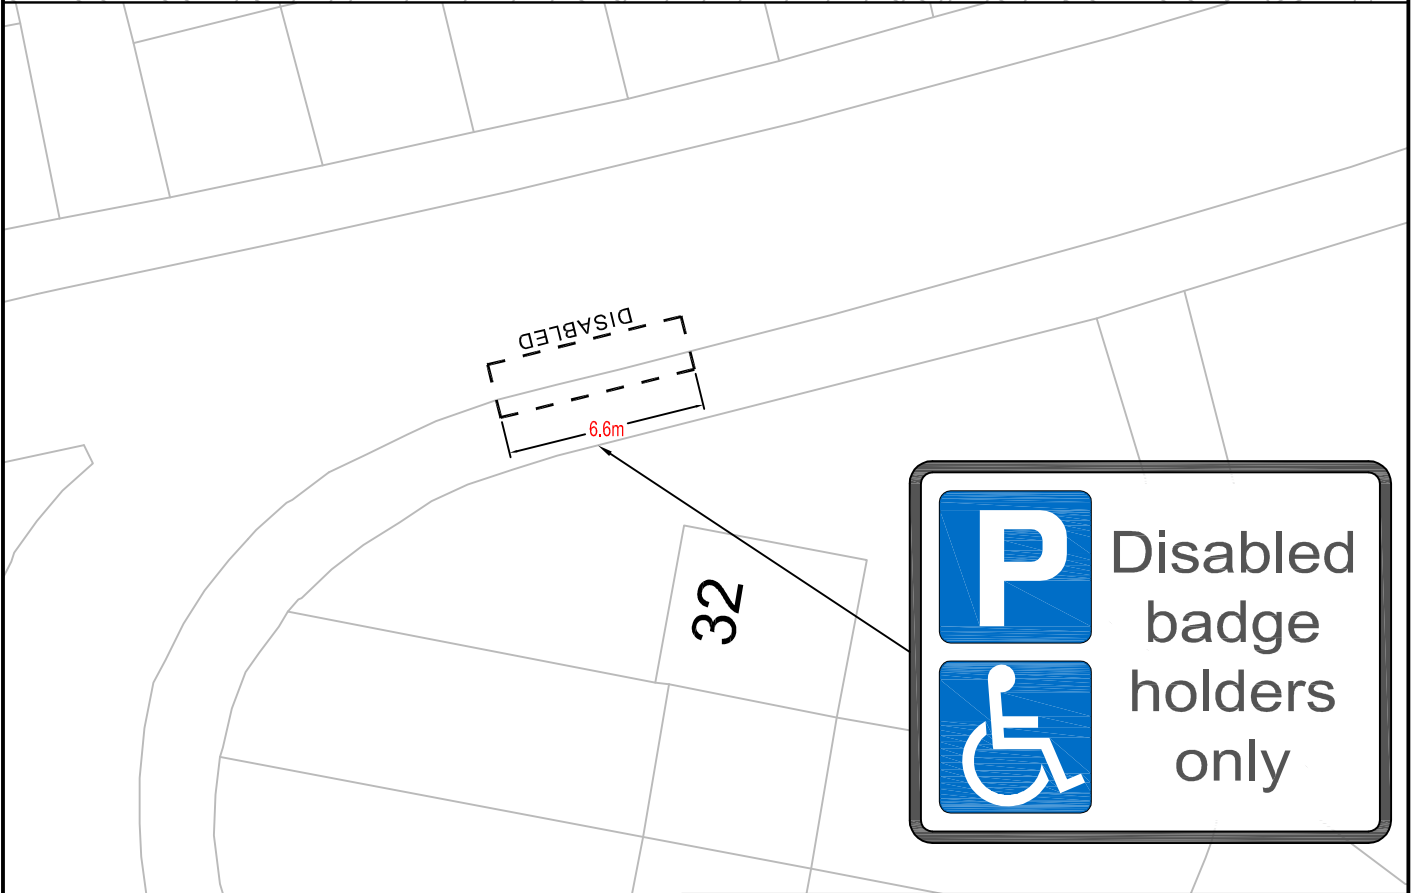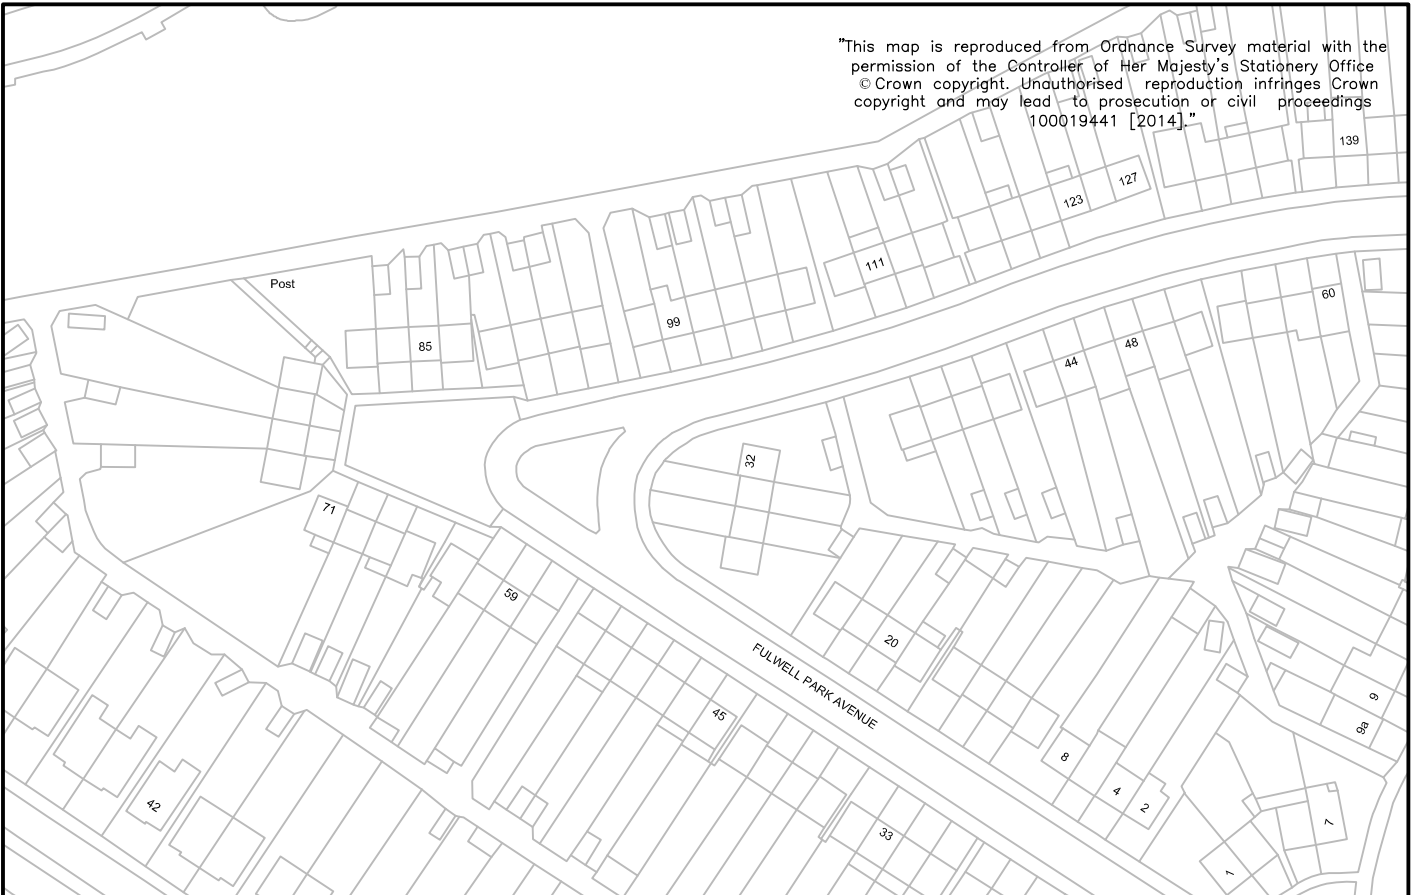



LONDON BOROUGH OF
 RICHMOND UPON THAMES

CLIENT	LONDON BOROUGH OF RICHMOND UPON THAMES		
PROJECT	DISABLED PARKING BAYS		
DRAWING TITLE	NEW DISABLED PARKING BAY FULLWELL PARK AVENUE		
ISSUING OFFICE	TWICKENHAM	DRAWING NUMBER	1049-GL-FPADB-001
TELEPHONE	020 88911411	REVISION	A

Draft	✓
Issue	✓
Scale (at A4 size)	VARIOUS


REVISION	DRAWN BY & DATE	DESIGNED BY & DATE	CHECKED BY & DATE	APPROVED BY & DATE

"This map is reproduced from Ordnance Survey material with the permission of the Controller of Her Majesty's Stationery Office
© Crown copyright. Unauthorised reproduction infringes Crown copyright and may lead to prosecution or civil proceedings
100019441 [2014]."

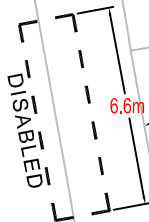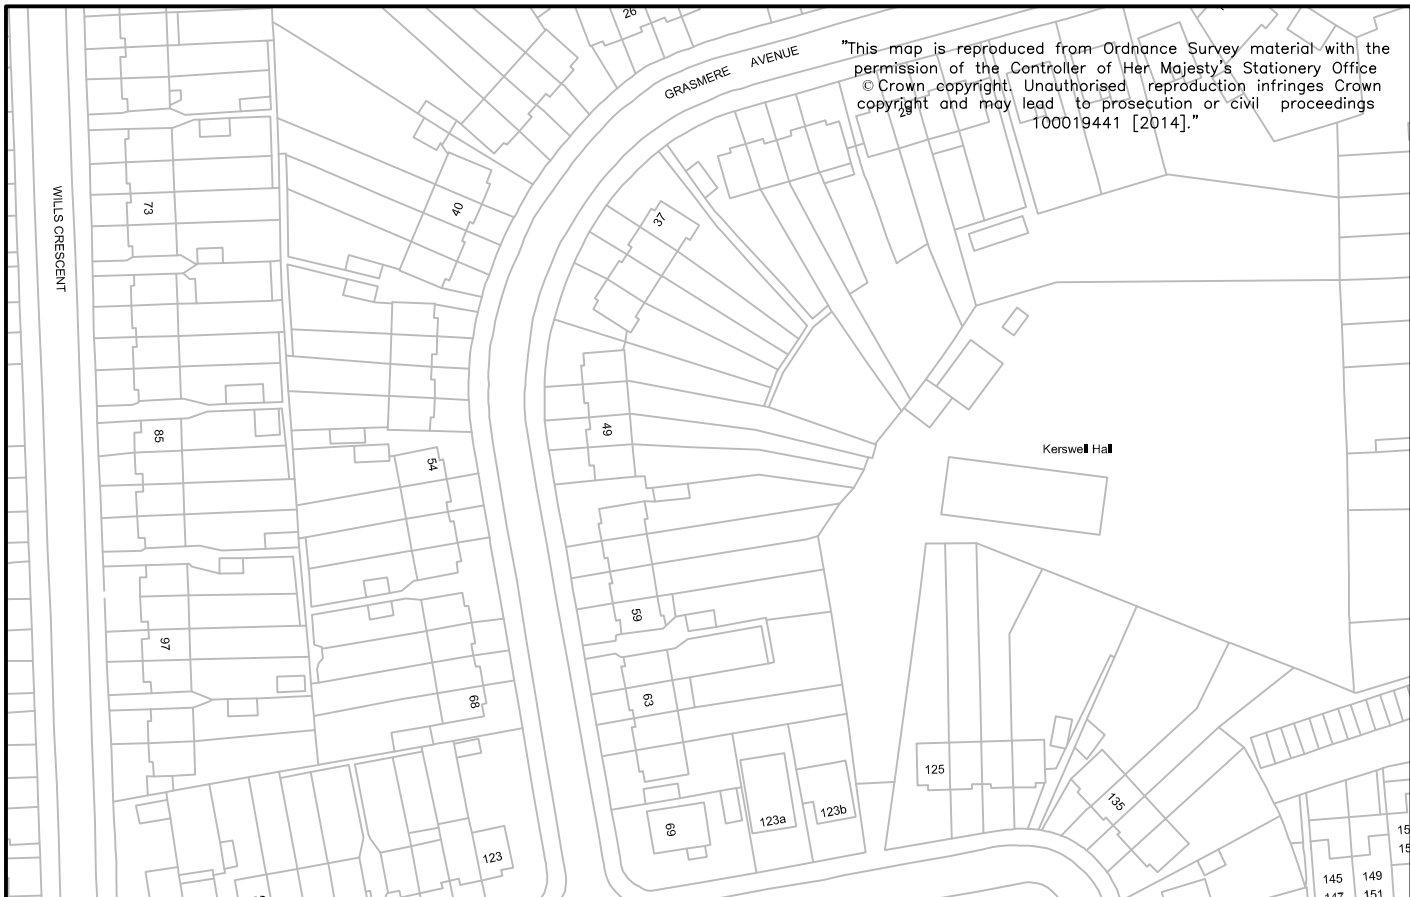


63





 LONDON BOROUGH OF RICHMOND UPON THAMES					CLIENT		LONDON BOROUGH OF RICHMOND UPON THAMES		
					PROJECT		DISABLED PARKING BAYS		
					DRAWING TITLE		NEW DISABLED PARKING BAY GRASSMERE AVENUE		
REVISION	DRAWN BY & DATE	DESIGNED BY & DATE	CHECKED BY & DATE	APPROVED BY & DATE	Draft	✓			
					Issue	✓			
					Scale (at A4 size)			ISSUING OFFICE	TWICKENHAM
VARIOUS			TELEPHONE	020 88911411					

"This map is reproduced from Ordnance Survey material with the permission of the Controller of Her Majesty's Stationery Office
© Crown copyright. Unauthorised reproduction infringes Crown copyright and may lead to prosecution or civil proceedings
100019441[2014]."




 LONDON BOROUGH OF RICHMOND UPON THAMES					CLIENT		LONDON BOROUGH OF RICHMOND UPON THAMES			
					PROJECT		DISABLED PARKING BAYS			
					DRAWING TITLE		RELOCATED DISABLED PARKING BAY GROSVENOR AVENUE			
REVISION	DRAWN BY & DATE	DESIGNED BY & DATE	CHECKED BY & DATE	APPROVED BY & DATE	Draft	✓	ISSUING OFFICE		DRAWING NUMBER	REVISION
					Issue	✓				
					Scale (at A4 size)					
					TELEPHONE		020 88911411			

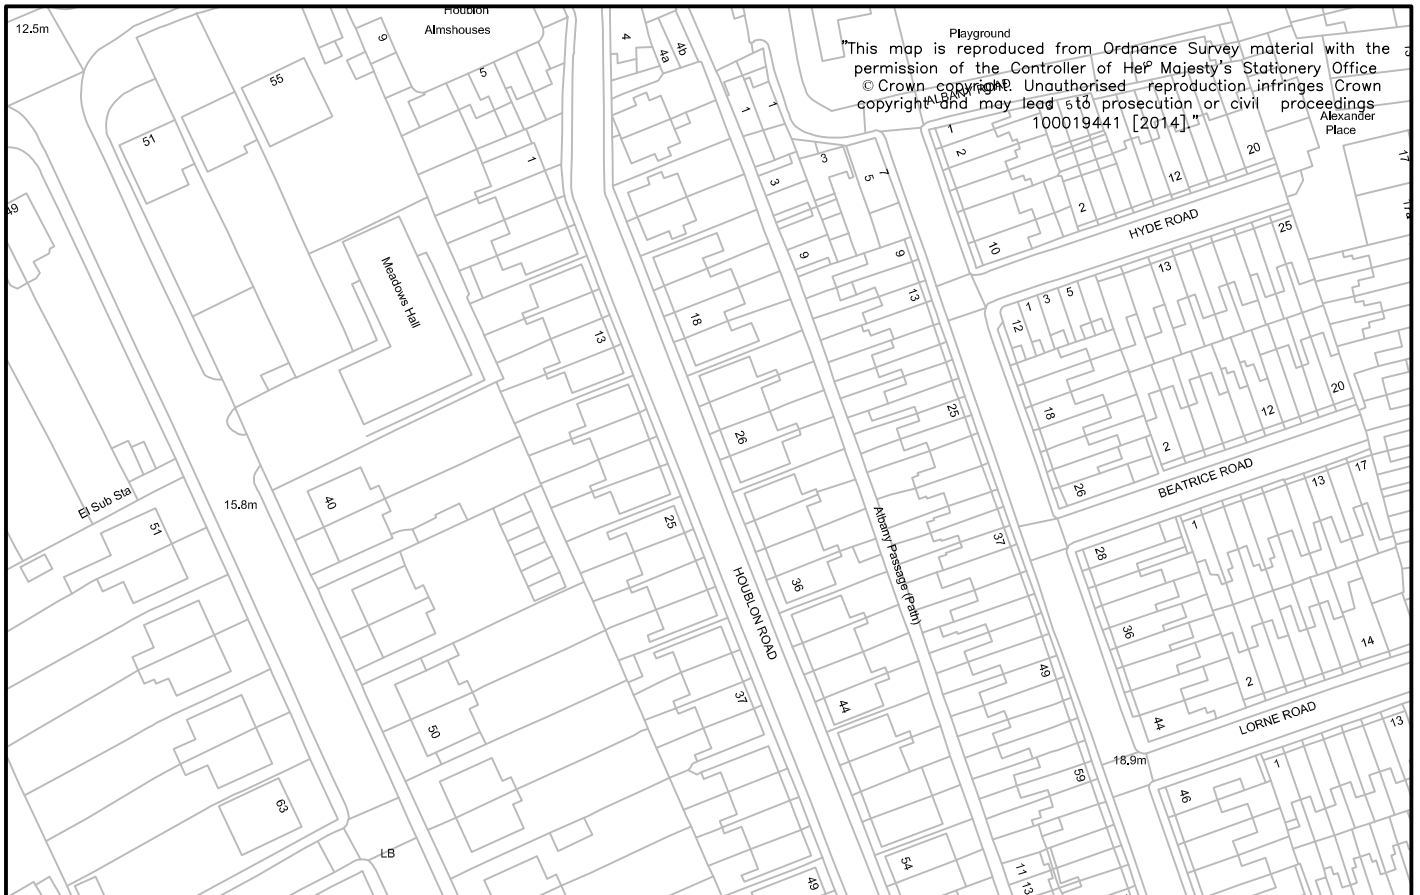



 LONDON BOROUGH OF RICHMOND UPON THAMES					CLIENT		LONDON BOROUGH OF RICHMOND UPON THAMES			
					PROJECT		DISABLED PARKING BAYS			
					DRAWING TITLE		NEW DISABLED PARKING BAY HOUBLON ROAD			
REVISION	DRAWN BY & DATE	DESIGNED BY & DATE	CHECKED BY & DATE	APPROVED BY & DATE	Draft	✓				
					Issue	✓				
					Scale (at A4 size)		ISSUING OFFICE	TWICKENHAM	DRAWING NUMBER	
					VARIOUS		TELEPHONE	020 88911411	1049-GL-HRDB-001	A

"This map is reproduced from Ordnance Survey material with the permission of the Controller of Her Majesty's Stationery Office. Crown copyright. Unauthorised reproduction infringes Crown copyright and may lead to prosecution or civil proceedings. 100019441 [2014]."

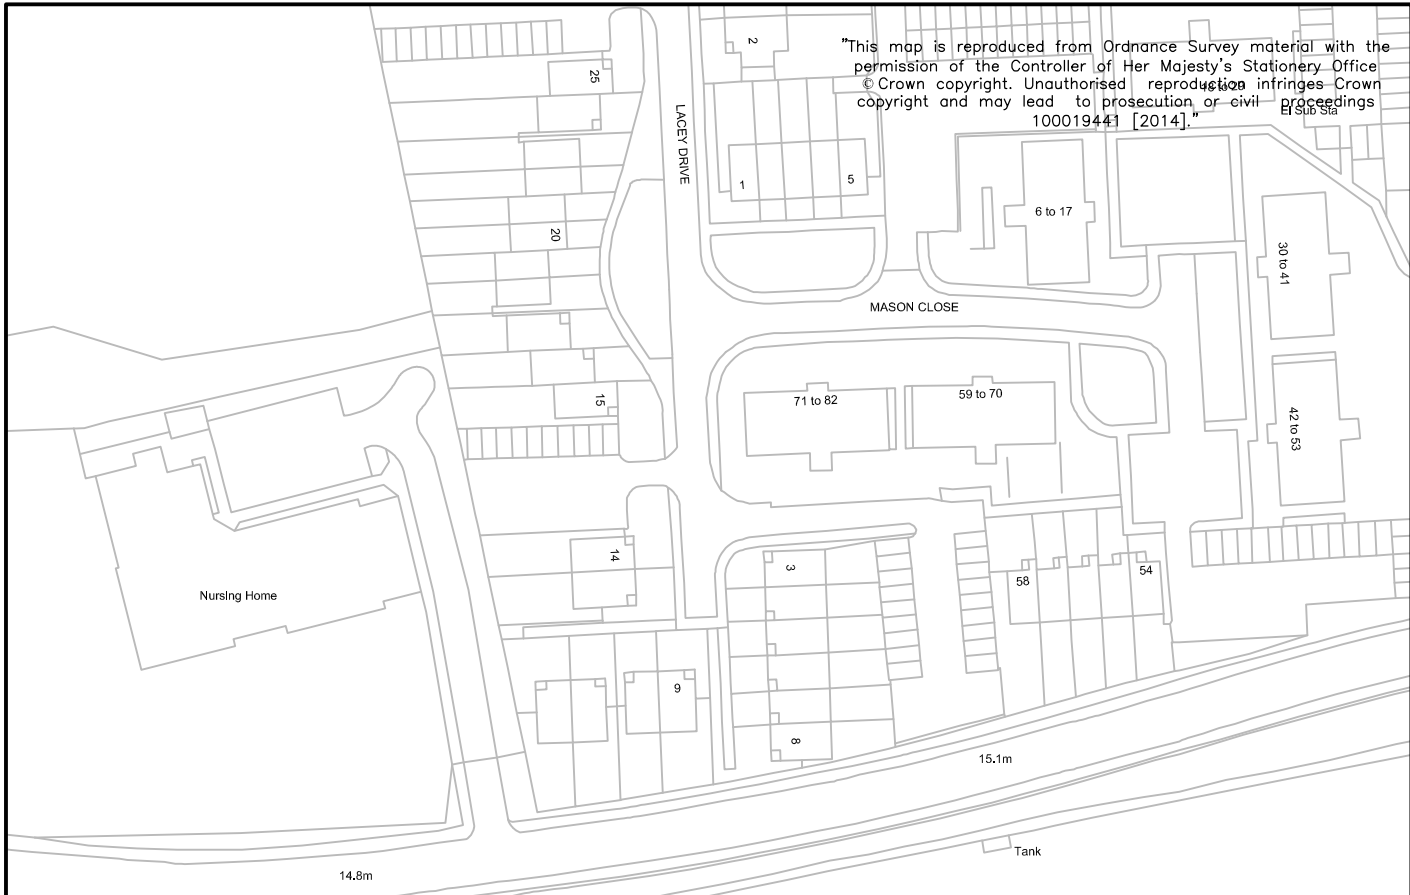


14

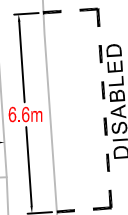


 LONDON BOROUGH OF RICHMOND UPON THAMES					CLIENT		LONDON BOROUGH OF RICHMOND UPON THAMES				
					PROJECT		DISABLED PARKING BAYS				
					DRAWING TITLE		NEW DISABLED PARKING BAY LACEY DRIVE				
REVISION	DRAWN BY & DATE	DESIGNED BY & DATE	CHECKED BY & DATE	APPROVED BY & DATE	Draft	✓	ISSUING OFFICE		TWICKENHAM	DRAWING NUMBER 1049-GL-LDDB-001	REVISION A
					Issue	✓					
					Scale (at A4 size)					VARIOUS	
					TELEPHONE		020 88911411				

"This map is reproduced from Ordnance Survey material with the permission of the Controller of Her Majesty's Stationary Office
 © Crown copyright. Unauthorised reproduction infringes Crown copyright and may lead to prosecution or civil proceedings
 100019441 [2014]."




 LONDON BOROUGH OF RICHMOND UPON THAMES					CLIENT		LONDON BOROUGH OF RICHMOND UPON THAMES		
					PROJECT		DISABLED PARKING BAYS		
					DRAWING TITLE		RELOCATED DISABLED PARKING BAY WALLORTON GARDENS		
REVISION	DRAWN BY & DATE	DESIGNED BY & DATE	CHECKED BY & DATE	APPROVED BY & DATE	Draft	✓			
					Issue	✓			
					Scale (at A4 size)		ISSUING OFFICE		TWICKENHAM
VARIOUS		TELEPHONE		020 88911411		1049-GL-WGDB-001			

Works
 "This map is reproduced from Ordnance Survey material with the permission of the Controller of Her Majesty's Stationery Office
 © Crown copyright. Unauthorised reproduction infringes Crown copyright and may lead to prosecution or civil proceedings
 100019441 [2014]."

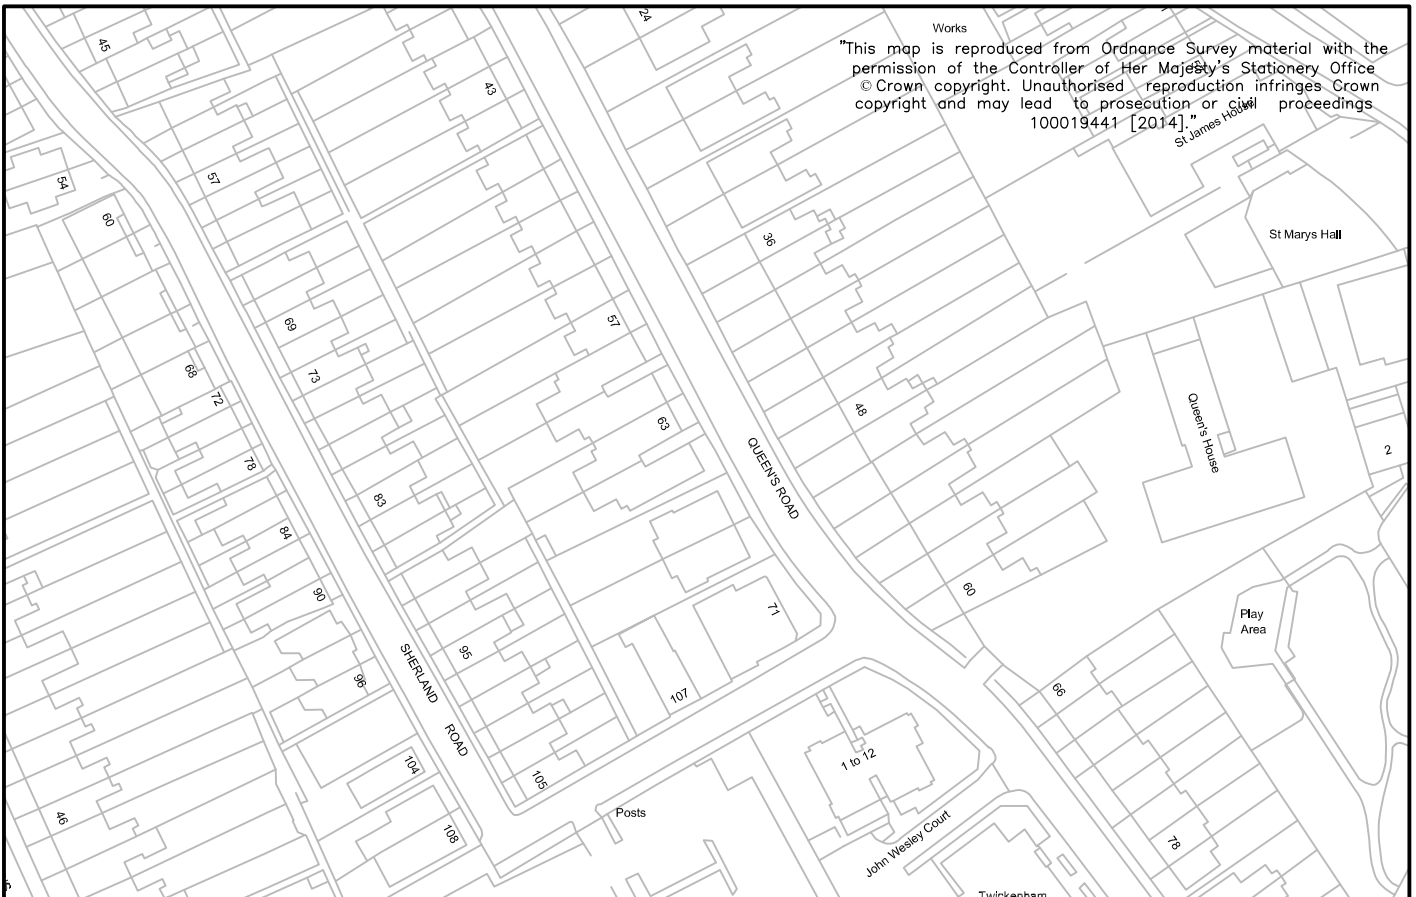

63

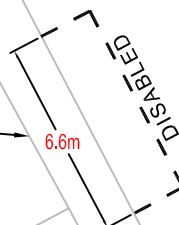

QUEEN'S ROAD




CLIENT		LONDON BOROUGH OF RICHMOND UPON THAMES	
PROJECT		DISABLED PARKING BAYS	
DRAWING TITLE		NEW DISABLED PARKING BAY QUEEN'S ROAD	
ISSUING OFFICE		TWICKENHAM	
TELEPHONE		020 88911411	
DRAWING NUMBER		1049-GL-QRDB-001	
REVISION		A	

Draft	✓
Issue	✓
Scale (at A4 size)	
VARIOUS	

REVISION	DRAWN BY & DATE	DESIGNED BY & DATE	CHECKED BY & DATE	APPROVED BY & DATE


"This map is reproduced from Ordnance Survey material with the permission of the Controller of Her Majesty's Stationery Office
© Crown copyright. Unauthorised reproduction infringes Crown copyright and may lead to prosecution or civil proceedings
100019441 [2014]."

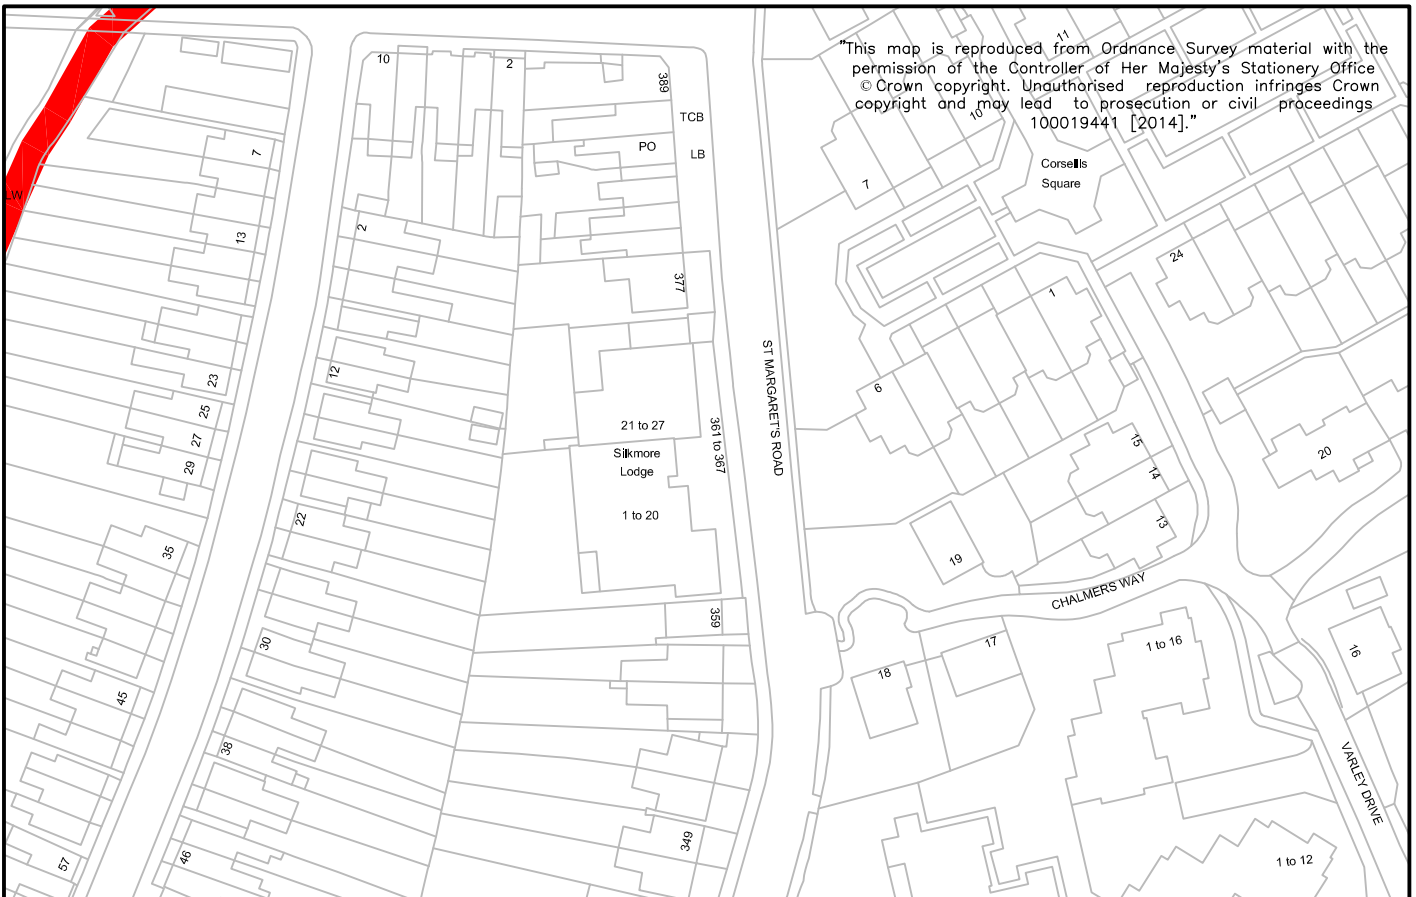

21 to 27

Silkmore Lodge

361 to 367

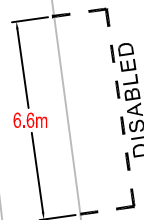

ST MARGARET'S ROAD



CLIENT LONDON BOROUGH OF RICHMOND UPON THAMES

PROJECT DISABLED PARKING BAYS

DRAWING TITLE
NEW DISABLED PARKING BAY
ST MARGARETS ROAD

ISSUING OFFICE TWICKENHAM
TELEPHONE 020 88911411

DRAWING NUMBER
1049-GL-SMDB-001


REVISION
A

Draft	✓
Issue	✓
Scale (at A4 size)	VARIOUS


REVISION	DRAWN BY & DATE	DESIGNED BY & DATE	CHECKED BY & DATE	APPROVED BY & DATE

"This map is reproduced from Ordnance Survey material with the permission of the Controller of Her Majesty's Stationery Office
© Crown copyright. Unauthorised reproduction infringes Crown copyright and may lead to prosecution or civil proceedings
100019441 [2014]."



 LONDON BOROUGH OF RICHMOND UPON THAMES					CLIENT		LONDON BOROUGH OF RICHMOND UPON THAMES			
					PROJECT		DISABLED PARKING BAYS			
					DRAWING TITLE		NEW DISABLED PARKING BAY THOMPSON AVENUE			
REVISION	DRAWN BY & DATE	DESIGNED BY & DATE	CHECKED BY & DATE	APPROVED BY & DATE	Draft	✓				
					Issue	✓				
					Scale (at A4 size)		ISSUING OFFICE	TWICKENHAM	DRAWING NUMBER	
					VARIOUS		TELEPHONE	020 88911411	1049-GL-TADB-001	A


"This map is reproduced from Ordnance Survey material with the permission of the Controller of Her Majesty's Stationery Office
© Crown copyright. Unauthorised reproduction infringes Crown copyright and may lead to prosecution or civil proceedings
100019441 [2014]."

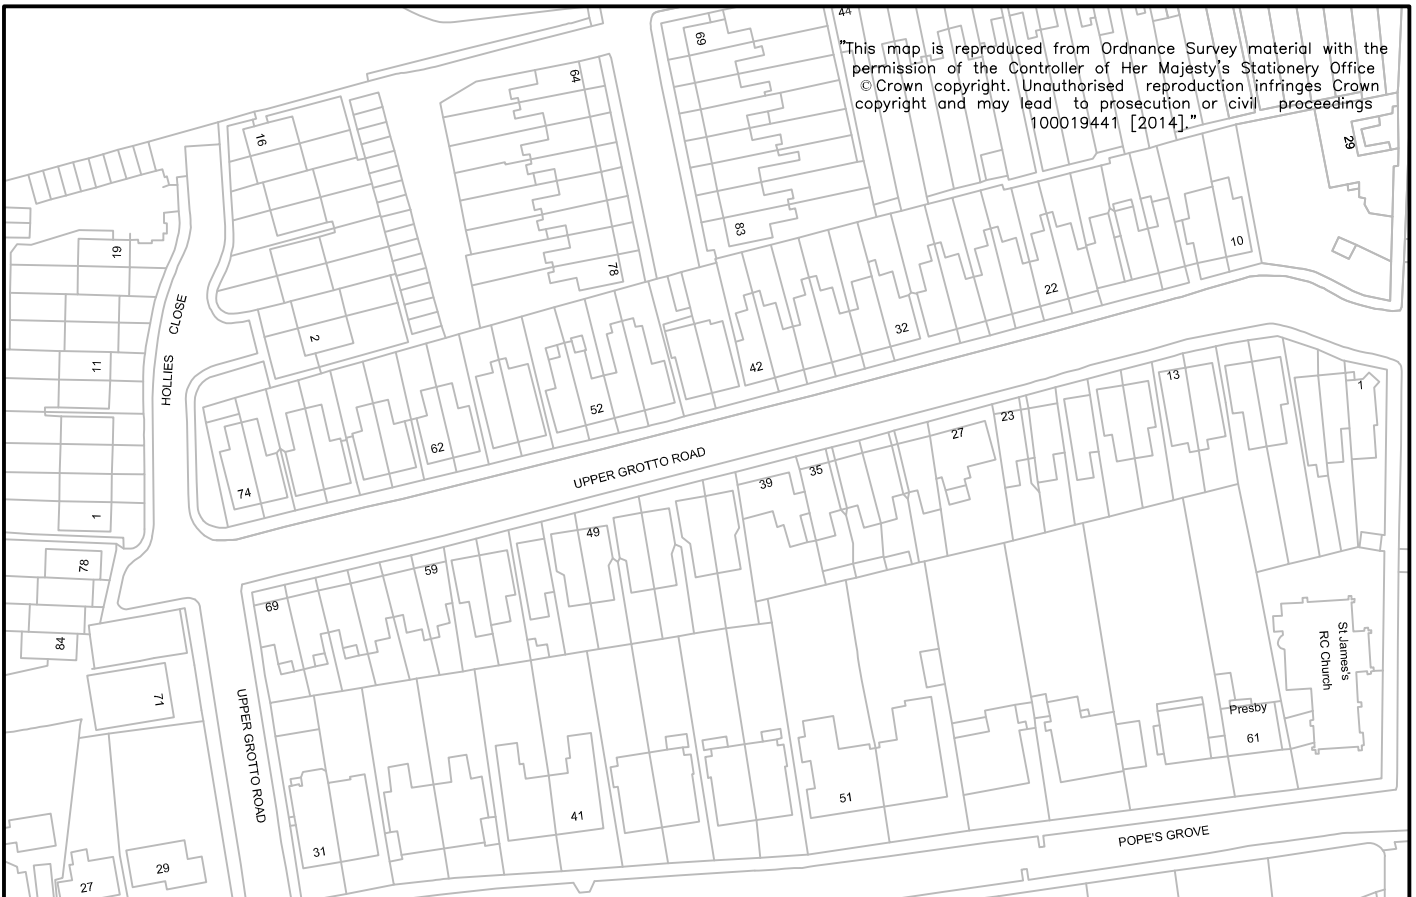

52

6.6m


UPPER GROTTO ROAD

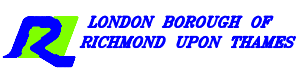

CLIENT	LONDON BOROUGH OF RICHMOND UPON THAMES		
PROJECT	DISABLED PARKING BAYS		
DRAWING TITLE	NEW DISABLED PARKING BAY UPPER GROTTO ROAD		
ISSUING OFFICE	TWICKENHAM	DRAWING NUMBER	1049-GL-UGDB-001
TELEPHONE	020 88911411	REVISION	A

REVISION	DRAWN BY & DATE	DESIGNED BY & DATE	CHECKED BY & DATE	APPROVED BY & DATE	Draft	Issue	Scale (at A4 size)
							VARIOUS

"This map is reproduced from Ordnance Survey material with the permission of the Controller of Her Majesty's Stationery Office
© Crown copyright. Unauthorised reproduction infringes Crown copyright and may lead to prosecution or civil proceedings
100019441 [2014]."

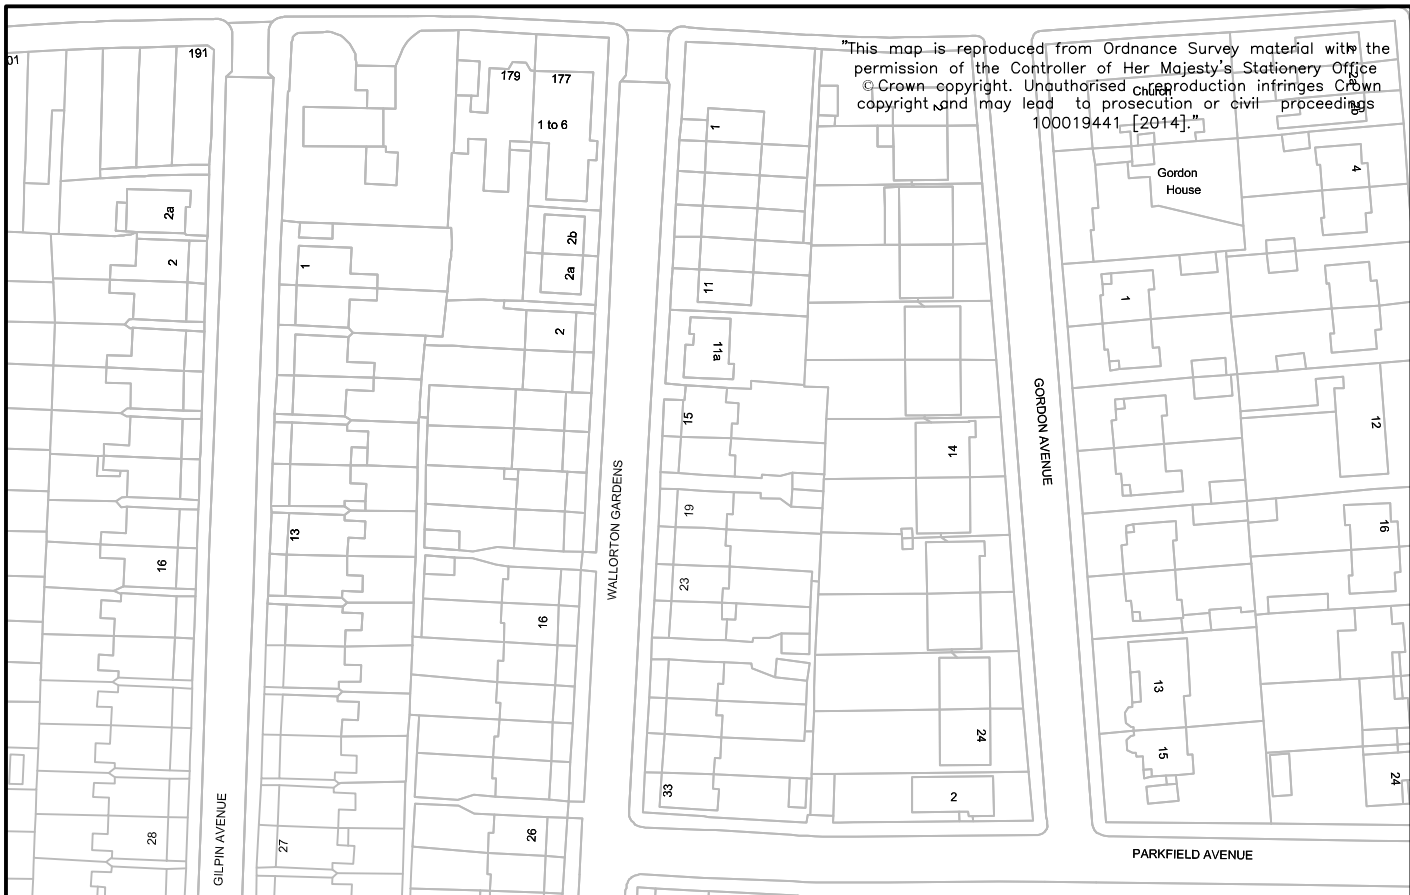

WALLORTON GARDENS



19

23



CLIENT	LONDON BOROUGH OF RICHMOND UPON THAMES		
PROJECT	DISABLED PARKING BAYS		
DRAWING TITLE	RELOCATED DISABLED PARKING BAY WALLORTON GARDENS		
ISSUING OFFICE	TWICKENHAM	DRAWING NUMBER	1049-GL-WGDB-001
TELEPHONE	020 88911411	REVISION	A

REVISION	DRAWN BY & DATE	DESIGNED BY & DATE	CHECKED BY & DATE	APPROVED BY & DATE	Draft	Issue	Scale (at A4 size)
					✓	✓	VARIOUS

"This map is reproduced from Ordnance Survey material with the permission of the Controller of Her Majesty's Stationary Office
© Crown copyright. Unauthorised reproduction infringes Crown copyright and may lead to prosecution or civil proceedings 100019441 [2014]."

Sports

WILLIAMS LANE

WATNEY ROAD

Chertsey Court



32

30

31

23


WATNEY




CLIENT	LONDON BOROUGH OF RICHMOND UPON THAMES		
PROJECT	DISABLED PARKING BAYS		
DRAWING TITLE	NEW DISABLED PARKING BAY WATNEY ROAD		
ISSUING OFFICE	TWICKENHAM	DRAWING NUMBER	1049-GL-WRDB-001
TELEPHONE	020 88911411	REVISION	A

REVISION	DRAWN BY & DATE	DESIGNED BY & DATE	CHECKED BY & DATE	APPROVED BY & DATE	Draft	✓
					Issue	✓
					Scale (at A4 size)	VARIOUS

"This map is reproduced from Ordnance Survey material with the permission of the Controller of Her Majesty's Stationery Office
© Crown copyright. Unauthorised reproduction infringes Crown copyright and may lead to prosecution or civil proceedings
100019441 [2014]."

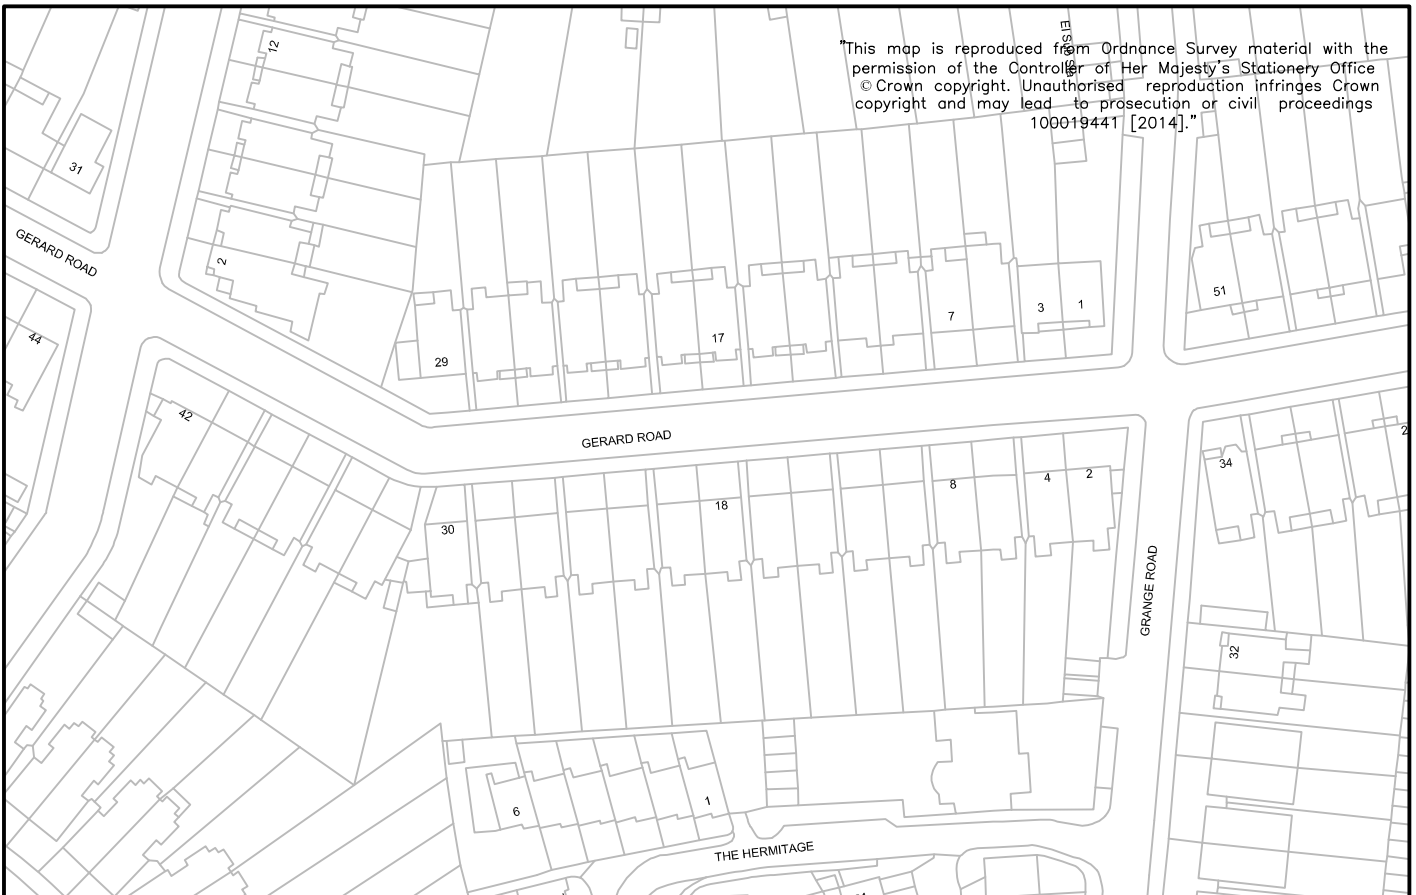

GERARD ROAD

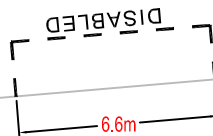

18



CLIENT LONDON BOROUGH OF RICHMOND UPON THAMES

PROJECT DISABLED PARKING BAYS

DRAWING TITLE
NEW DISABLED PARKING BAY
GERARD ROAD

ISSUING OFFICE TWICKENHAM
TELEPHONE 020 88911411




DRAWING NUMBER
1049-GL-GRDB-001

REVISION
A

Draft ☒
Issue ☒
Scale (at A4 size)
VARIOUS

REVISION	DRAWN BY & DATE	DESIGNED BY & DATE	CHECKED BY & DATE	APPROVED BY & DATE

"This map is reproduced from Ordnance Survey material with the permission of the Controller of Her Majesty's Stationery Office
© Crown copyright. Unauthorised reproduction infringes Crown copyright and may lead to prosecution or civil proceedings
100019441 [2014]."

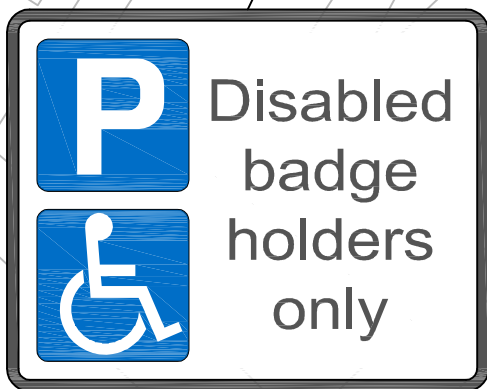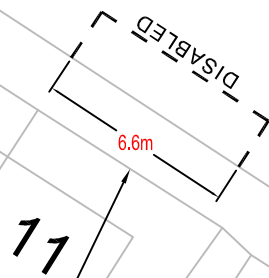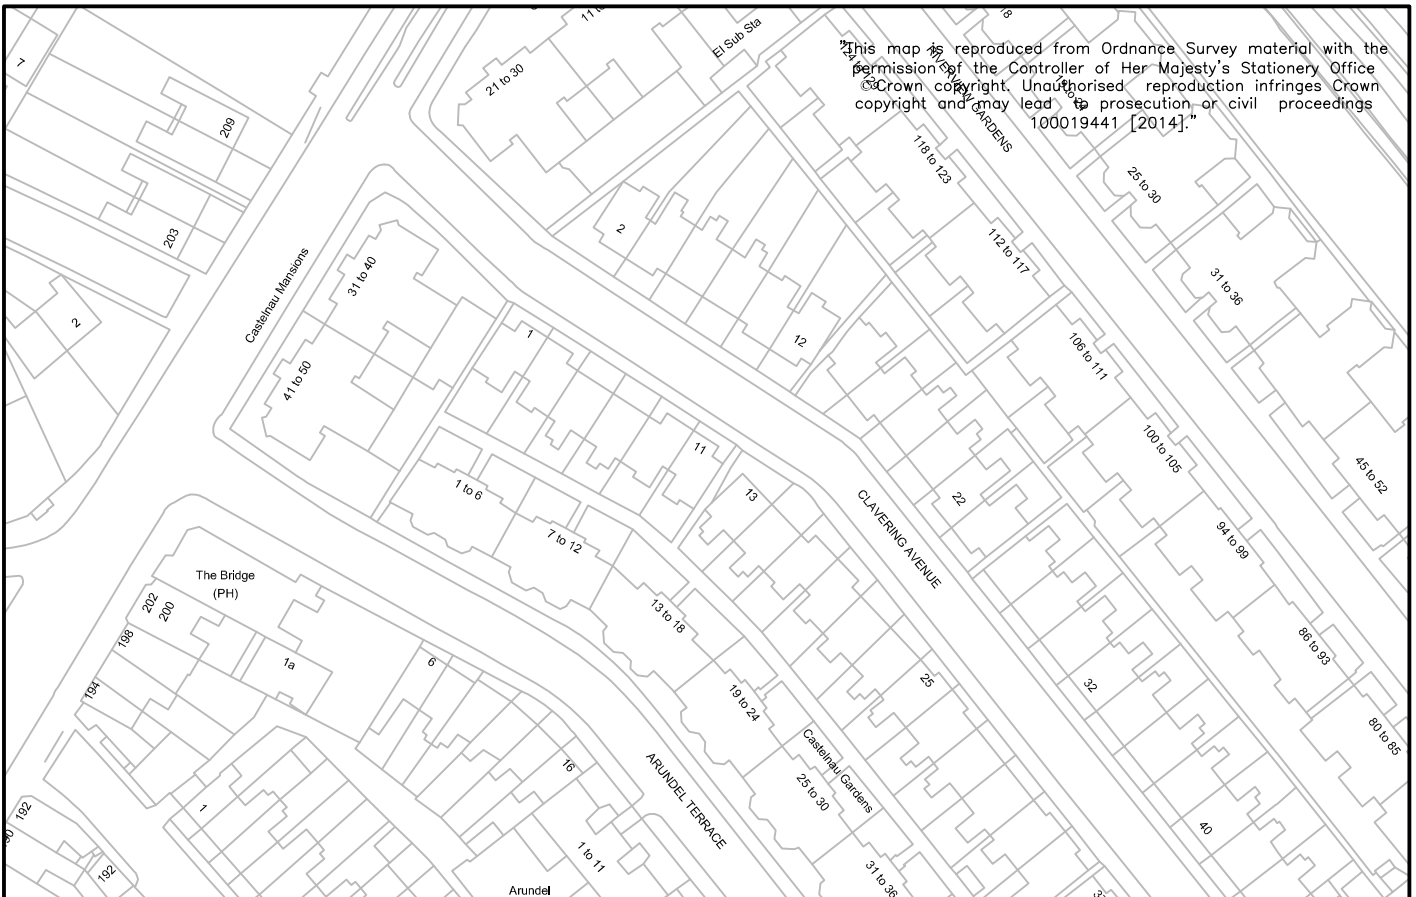

CLIENT	LONDON BOROUGH OF RICHMOND UPON THAMES		
PROJECT	DISABLED PARKING BAYS		
DRAWING TITLE	NEW DISABLED PARKING BAY CLAVERLING AVENUE		
ISSUING OFFICE	TWICKENHAM	DRAWING NUMBER	1049-GL-CADB-001
TELEPHONE	020 88911411	REVISION	A

REVISION	DRAWN BY & DATE	DESIGNED BY & DATE	CHECKED BY & DATE	APPROVED BY & DATE	Draft	✓
					Issue	✓
					Scale (at A4 size)	VARIOUS