

ROAD TRAFFIC REGULATION ACT 1984 – SECTION 6

THE LONDON BOROUGH OF RICHMOND UPON THAMES (FREE PARKING PLACES)
(PEOPLE WITH DISABILITIES) (AMENDMENT No. **) ORDER 201*

**DISABLED PERSONS PARKING BAYS
VARIOUS STREETS THROUGHOUT THE BOROUGH**

(Reference 15/070)

1. The Council of the London Borough of Richmond upon Thames propose to make the above Order under sections 6 and 124 of, and Part IV of Schedule 9 to, the Road Traffic Regulation Act 1984, as amended.
2. The principal objective of the Order is to introduce a number of parking places for disabled persons where a high level of parking makes reasonable means of access difficult, to relocate an existing parking place and to discontinue a number of similar parking places previously provided where the demand for such bays no longer exists.
3. The Order will introduce a parking bay for disabled persons' vehicles, operating "at any time" in the following streets:

Alexandra Road, Kew;	Murray Road, Ham;
Clarendon Crescent, Twickenham;	Oldfield Road, Hampton;
Clonmel Road, Teddington;	Palmers Road, East Sheen;
Cotswold Road, Hampton;	Rectory Grove, Hampton;
Edwin Road, Twickenham;	Seymour Road, Hampton Wick;
Kings Road, Teddington;	Vale Close, Twickenham and
Mill Farm Crescent, Whitton;	Watermill Close, Ham.
Moor Mead Road, Twickenham;	
4. The Order will relocate located in the vicinity of No 38 Mead Road Ham to be relocated to outside No 21/23 Mead Road, Ham.
5. The Order will revoke the existing parking bay for disabled persons' vehicles in the vicinity of each of the following locations:

90 Buckingham Road, Hampton;	33 Houblon Road. Richmond and
75 Hall Farm Drive, Twickenham;	18 Shen Park, Richmond.
6. Copies of the proposed Order, plans showing the location and effect of the proposals and the Council's Statement of Reasons for proposing to make the Order:-
 - (a) can be inspected, quoting Reference 15/070 at the Civic Centre (Central Reception, ground floor), 44 York Street, Twickenham between 9.15am and 5pm on Mondays to Fridays, except for Bank and other public holidays; and
 - (b) may be viewed on the Council's web-site at http://www.richmond.gov.uk/public_notices
7. Persons wishing to object to or support the proposals or any part thereof should write to the Highway Infrastructure Manager, Civic Centre, 44 York Street, Twickenham TW1 3BZ within 21 days of the date of this Notice giving the grounds of their objection. Representations may also be sent by email to [highwaysandtransport @richmond.gov.uk](mailto:highwaysandtransport@richmond.gov.uk).

ANDREW DARVILL



Assistant Director, Traffic and Transport
Civic Centre, 44 York Street, Twickenham TW1 3BZ

Dated 17 April 2015

**THE LONDON BOROUGH OF RICHMOND UPON THAMES
(FREE PARKING PLACES) (PEOPLE WITH DISABILITIES)
(AMENDMENT No. **) ORDER 201***

Made: ** ***** **

Coming into operation: ** *****

The Council of the London Borough of Richmond upon Thames, having consulted the Commissioner of Police of the Metropolis, in exercise of the powers conferred by Sections 6 and 124 of, and Part IV of Schedule 9 to, the Road Traffic Regulation Act 1984(**a**), as amended, and all other enabling powers hereby make the following Order—

1. This Order shall come into operation on ***** and may be cited as the London Borough of Richmond upon Thames (Free Parking Places) (People with Disabilities) (Amendment No. **) Order 201*.
2.
 - (1) In this Order the expression “enactment” means any enactment whether public, general or local and includes any order, bye-law, rule, regulation, scheme or other instrument having effect by virtue of an enactment.
 - (2) Any reference in this Order to any enactment shall be construed as a reference to that enactment as amended, applied, consolidated, re-enacted by or as having effect by virtue of any subsequent enactment.
 - (3) The Interpretation Act 1978(**b**) shall apply for the interpretation of this Order as it applies for the interpretation of an Act of Parliament.
3. Without prejudice to the validity of anything done or to any liability incurred in respect of any act or omission before the coming into operation of this Order, the London Borough of Richmond upon Thames (Free Parking Places) (People with Disabilities) Order 2007(**c**), as amended, shall have effect as though
 - (a) there were added to the items in Schedule 2 to that Order the items numbered 5D, 41B, 44B, 44C, 48C, 62E, 123D, 158B, 161B, 163A, 166B, 178C, 106C, 214A and 259B as set out in columns 1, 2, 3 and 4 of Schedule 1 to this Order;
 - (b) there were substituted for the item numbered 184 the item similarly numbered and set out in columns 1, 2, 3 and 4 of Schedule 2 to this Order.
 - (c) the items numbered 26, 97, 158A and 218B in Schedule 2 to that Order set out in columns 1, 2, 3, and 4 of Schedule 3 to this Order were revoked.

Dated *****

Assistant Director, Traffic and Transport
(The officer appointed for this purpose)

(a) 1984 c. 27.

(b) 1978 c.30.

(c) 2007/1 – The relevant amending Orders are 2012/39 and 2013/17

SCHEDULE 1
(see Article 3(a))

ITEMS TO BE ADDED TO SCHEDULE 2 [to 2007/1]

1 Item No.	2 Street	3 Permitted hours (see Schedule 1) [to 2007/1]	4 Special manner of standing
5D	Alexandra Road, Kew: the north-east side, from a point outside the common boundary of Nos 62 and 64 Alexandra Road, south-eastwards for a distance of 6.6 metres.	A	-
41B	Clarendon Crescent, Twickenham: the north side, from a point outside the common boundary of Nos 1 and 3 Clarendon Crescent westwards for a distance of 5 metres.	A	-
44B	Clonmel Road, Teddington: the north-west side, from a point outside the common boundary of Nos 56 and 58 Clonmel Road, north-eastwards for a distance of 6.6 metres.	A	
44C	Clive Road, Twickenham: the north-east side, from a point outside the south-eastern party wall of Nos 15 and 16 Clive Road, south-westwards for a distance of 6.6 metres.	A	-
48C	Cotswold Road, Hampton: the south-east side, from a point outside the common boundary of Nos 6 and 7, south-westwards for a distance of 6.6 metres.	A	-
62E	Edwin Road, Twickenham: the south-west side, from a point outside the common boundary of Nos 3 and 5 Edwin Road, south-eastwards for a distance of 6.6 metres.	A	-

1 Item No.	2 Street	3 Permitted hours (see Schedule 1) [to 2007/1]	4 Special manner of standing
123D	Kings Road, Teddington: the west side, from a point outside the common boundary of Nos 25 and 27 Kings Road, northwards for a distance of 6.6 metres	A	-
158B	Mead Road, Ham: the south-east side, from a point 1outside the common boundary of Nos 19 and 21 Mead Road, south-westwards for a distance of 10 metres	A	-
161B	Mill Farm Crescent, Whitton: the south-west side, from a point 2 metres south of the common boundary of Nos 45 and 47 Mill Farm Crescent, south-eastwards for a distance of 6.6 metres.	A	With the vehicle occupying 0.5 metres of the footway
163A	Moor Mead Road, Twickenham the east side, from a point outside the common boundary of Nos 3/4 and 5/6 Moor Mead Road, south-eastwards for a distance of 6.6 metres.	A	
166B	Murray Road, Ham: the north-west side, from a point opposite the party wall of Nos 25 and 27 Murray Road south-westwards for a distance of 6.6 metres.	A	-
178C	Oldfield Road, Hampton: the south side, from a point 6 outside the common boundary of Nos 137 and 139 Oldfield Road, eastwards for a distance of 6.6 metres	A	-
196C	Rectory Grove, Hampton: the north-east side, from a point outside the common boundary of Nos 32 and 34 Rectory Grove, north-westwards to a point outside the common boundary of Nos 36 and 38 Rectory Grove..	A	-

1 Item No.	2 Street	3 Permitted hours (see Schedule 1) [to 2007/1]	4 Special manner of standing
214A	Seymour Road, Hampton Wick: the north-west side, from a point outside the common boundary of Nos 1 and 3 Seymour Road, north-eastwards for a distance of 6.6 metres	A	-
258B	Watermill Close, Ham: the south-east side, from a point 2 metres north-east of the south-western boundary of No 16 Watermill Close, north-westwards for a distance of 6.6 metres.	A	

SCHEDULE 2
(see Article 3(b))

ITEMS TO BE SUBSTITUTED IN SCHEDULE 2 [to 2007/1]

1 Item No.	2 Street	3 Permitted hours (see Schedule 1) [to 2007/1]	4 Special manner of standing
184	Palmers Road, Sheen: the west side, from a point opposite Palmers Passage, southwards for a distance of 11 metres.	A	-

SCHEDULE 3
(see Article 3(c))

ITEMS TO BE REVOKED FROM SCHEDULE 2 [to 2007/1]

1	2	3	4
Item No.	Street	Permitted hours (see Schedule 1) [to 2007/1]	Special manner of standing
26	Buckingham Road, Petersham: the north-west side, from a point opposite the common boundary of Nos 88 and 90 Buckingham Road westwards for a distance of 6.6 metres.	A	-
97	Hall Farm Drive, Whitton: the south-east side, from a point opposite the party wall of Nos 73 and 75 Hall Farm Drive south-westwards for a distance of 6 metres.	A	With the vehicle occupying 0.7 metres of the south-eastern footway.
158A	Mead Road, Ham: the north-west side, from a point opposite the common boundary of Nos 38 and 40 Mead Road south-westwards for a distance of 6.6 metres.	A	-
218B	Sheen Park, Richmond: the south-west arm, the south-west side, from a point opposite the common boundary of Nos 16 and 18 Sheen Park north-westwards for a distance of 5 metres.	A	-

EXPLANATORY NOTE

(This Note is not part of the Order but is intended to indicate its general purport.)

This Order introduces 16 additional parking bays for people with disabilities to operate "at any time", relocates 1 existing bays and revokes 4 bays.

The London Borough of Richmond upon Thames (Free Parking Places) (People with Disabilities) (Amendment No. **) Order 201*

STATEMENT OF REASONS FOR PROPOSING TO MAKE THIS ORDER

- 1 Under delegated powers additional parking bays are proposed to be introduced for the exclusive use of Blue Badge holders who meet the criteria approved by the Transport Sub-Committee on 22 July 1996 and for any other vehicle displaying a valid disabled person's badge issued by a Local Authority.

The bays are situated:-


- (i) outside No 62 Alexandra Road, East Kew;
- (ii) outside No 1 Clarendon Crescent, Twickenham;
- (iii) outside No 56 Clonmel Road, Teddington;
- (iv) outside No 15 Clive Road, Twickenham;
- (v) outside No 18 Gerard Road, Barnes;
- (vi) outside No 7 Cotswold Road, Hampton;
- (vii) outside No 3 Edwin Road, Twickenham;
- (viii) outside No 25 Kings Road, Teddington;
- (ix) outside No 19 Mead Road, Ham;
- (x) outside 45 Mill Farm Crescent, Whitton;
- (xi) outside No 3 Moor Mead Road, Twickenham;
- (xii) outside No 25 Murray Road, Ham.;
- (xiii) outside No 137 Oldfield Road, Hampton
- (xiv) opposite Palmers Passage in Palmers Road, East Sheen;
- (xv) outside No 32 Rectory Grove, Hampton;
- (xvi) outside No 3 Seymour Road, Hampton Wick
- (xvii) outside No 16 Watermill Close, Ham.

and will be in operation at all times.

2. The Council is proposing to revoke the bays which are located:-


- (a) outside No 90 Buckingham Road, Hampton;
- (b) outside No 75 Hall Farm Drive, Twickenham
- (c) outside No 33 Houblon Road. Richmond;
- (d) outside No 18 Shen Park, Richmond

"This map is reproduced from Ordnance Survey material with the permission of the Controller of Her Majesty's Stationery Office © Crown copyright. Unauthorised reproduction infringes Crown copyright and may lead to prosecution or civil proceedings 100019441 [2014]."

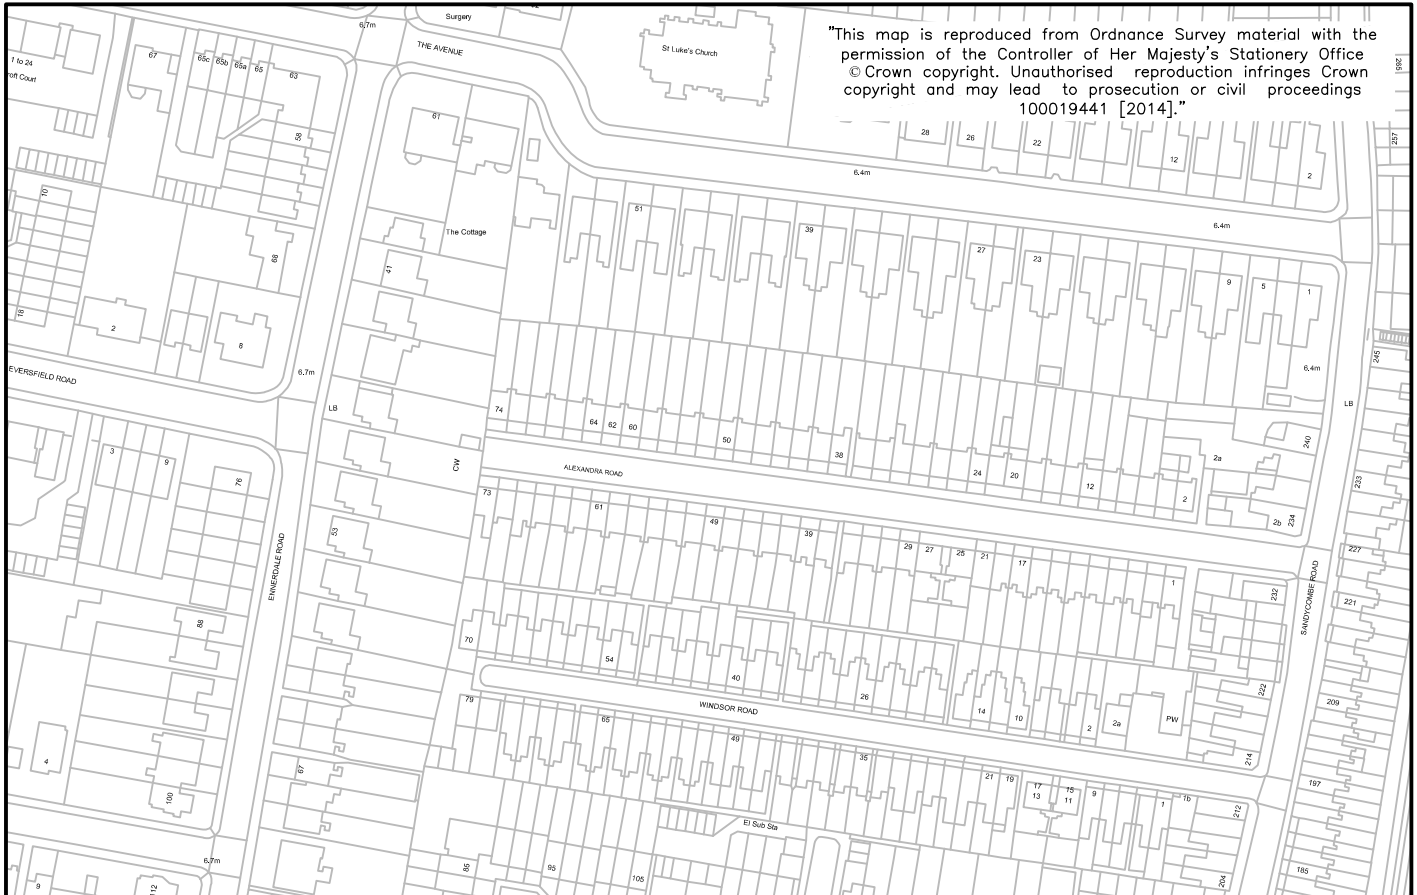

04 62 60

PERMIT
HOLDERS BAYS

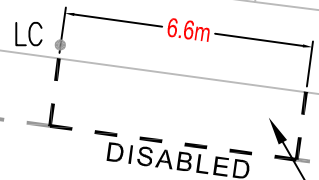

ALEXANDRA ROAD

61




CLIENT	LONDON BOROUGH OF RICHMOND UPON THAMES		
PROJECT	DISABLED PARKING BAYS		
DRAWING TITLE	NEW DISABLED PARKING BAY ALEXANDRA ROAD, TW9 2BS		
ISSUING OFFICE	TWICKENHAM	DRAWING NUMBER	1049-GL-ARDB-001
TELEPHONE	020 88911411	REVISION	A

Draft	<input checked="" type="checkbox"/>
Issue	<input type="checkbox"/>
Scale (at A4 size)	VARIOUS


REVISION	DRAWN BY & DATE	DESIGNED BY & DATE	CHECKED BY & DATE	APPROVED BY & DATE

"This map is reproduced from Ordnance Survey material with the permission of the Controller of Her Majesty's Stationery Office © Crown copyright. Unauthorised reproduction infringes Crown copyright and may lead to prosecution or civil proceedings 100019441 [2014]."

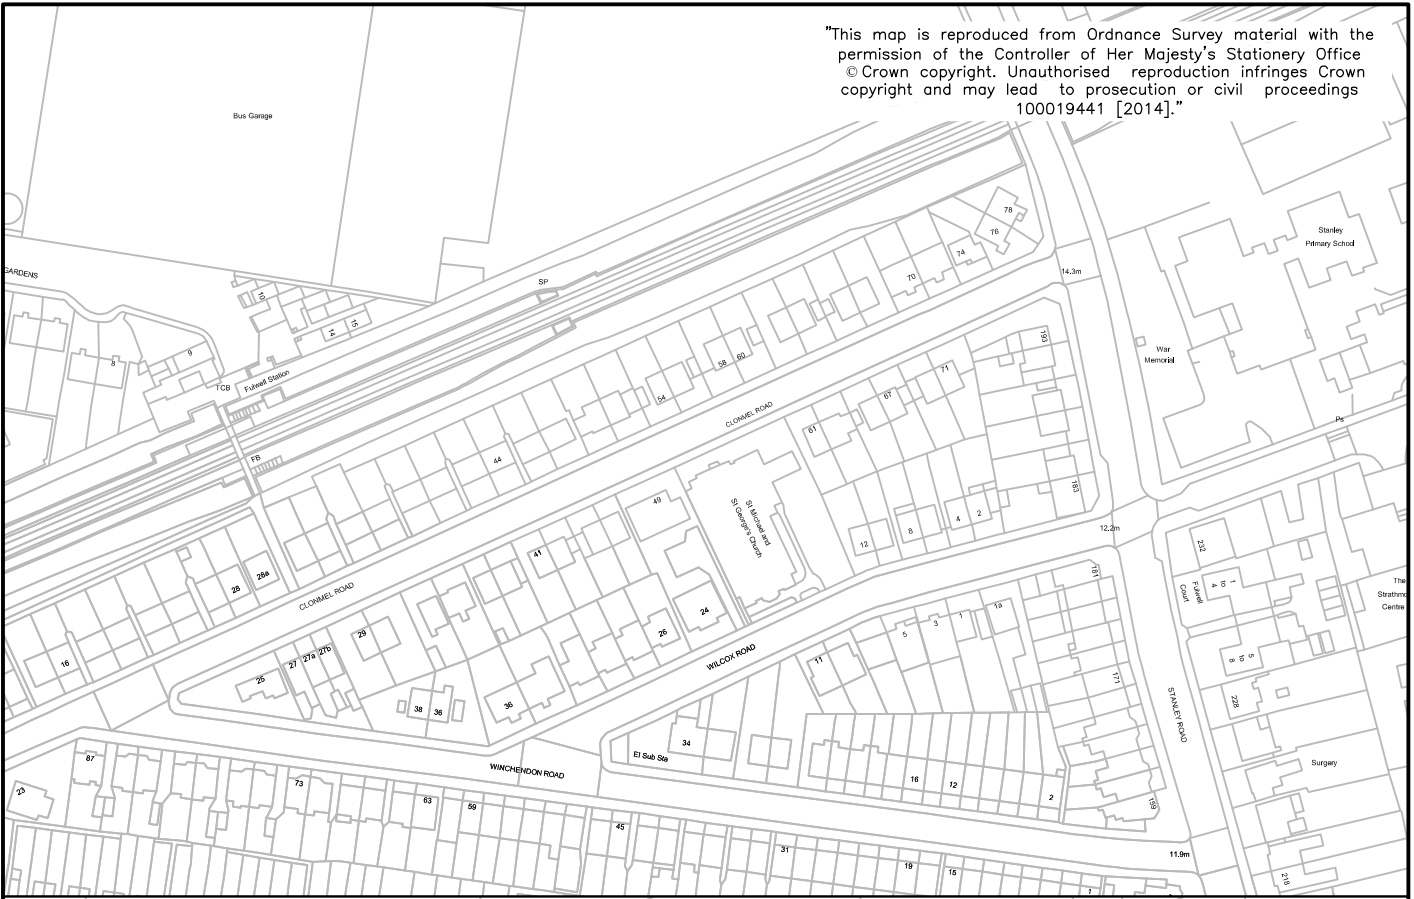


54

58 60

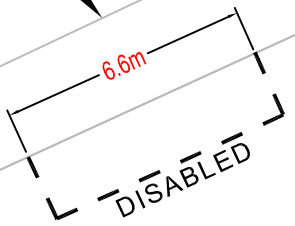

CLOMEL ROAD



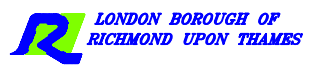


CLIENT		LONDON BOROUGH OF RICHMOND UPON THAMES	
PROJECT		DISABLED PARKING BAYS	
DRAWING TITLE		NEW DISABLED PARKING BAY CLOMEL ROAD, TW11 OSR	
ISSUING OFFICE	TWICKENHAM	DRAWING NUMBER	1049-GL-CRDB-001
TELEPHONE	020 88911411	REVISION	A

Draft	<input checked="" type="checkbox"/>
Issue	<input type="checkbox"/>
Scale (at A4 size)	VARIOUS

REVISION	DRAWN BY & DATE	DESIGNED BY & DATE	CHECKED BY & DATE	APPROVED BY & DATE
----------	-----------------	--------------------	-------------------	--------------------

"This map is reproduced from Ordnance Survey material with the permission of the Controller of Her Majesty's Stationery Office © Crown copyright. Unauthorised reproduction infringes Crown copyright and may lead to prosecution or civil proceedings 100019441 [2014]."

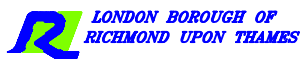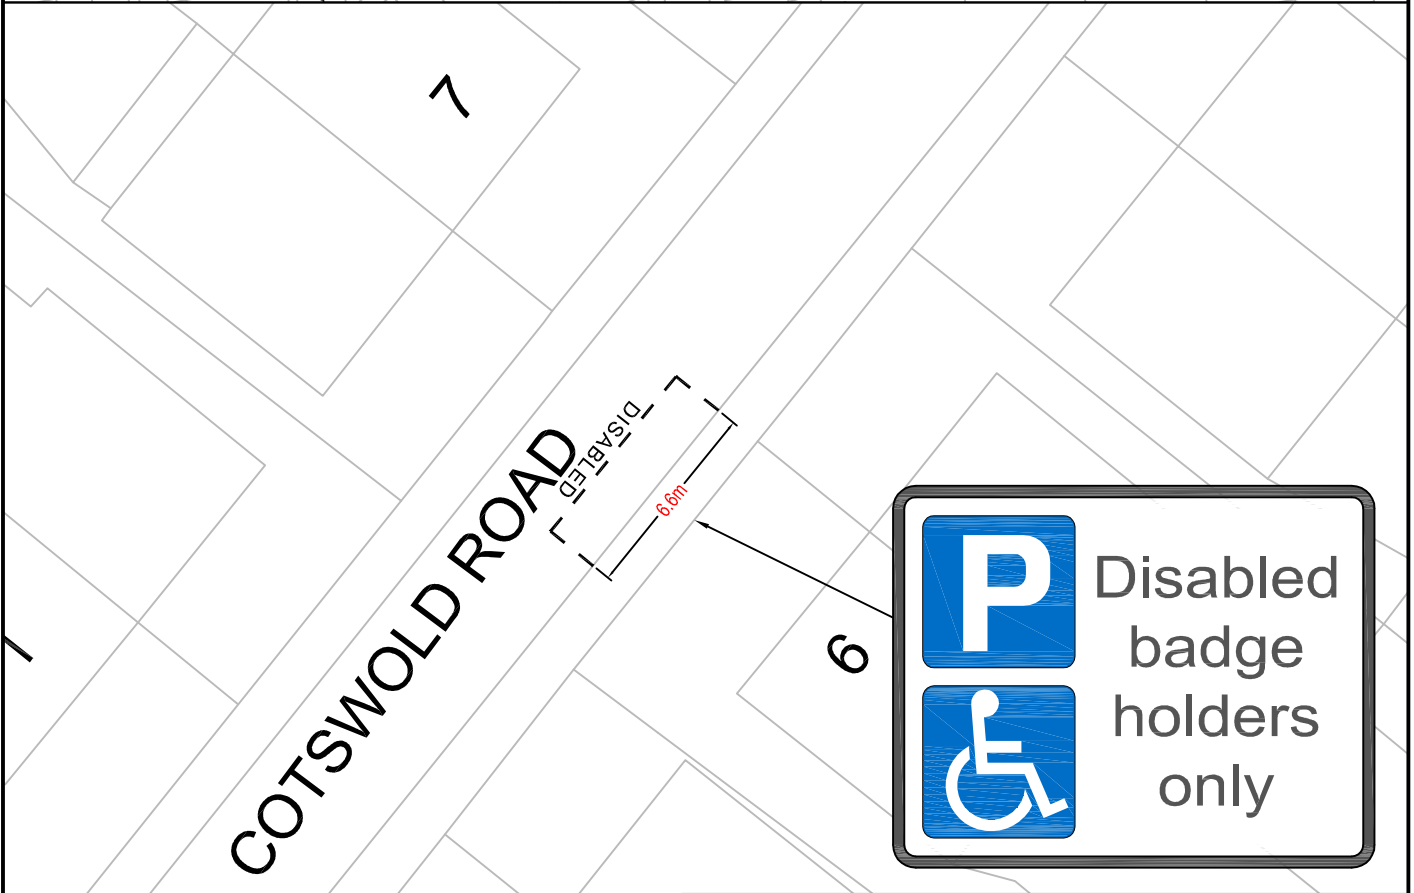
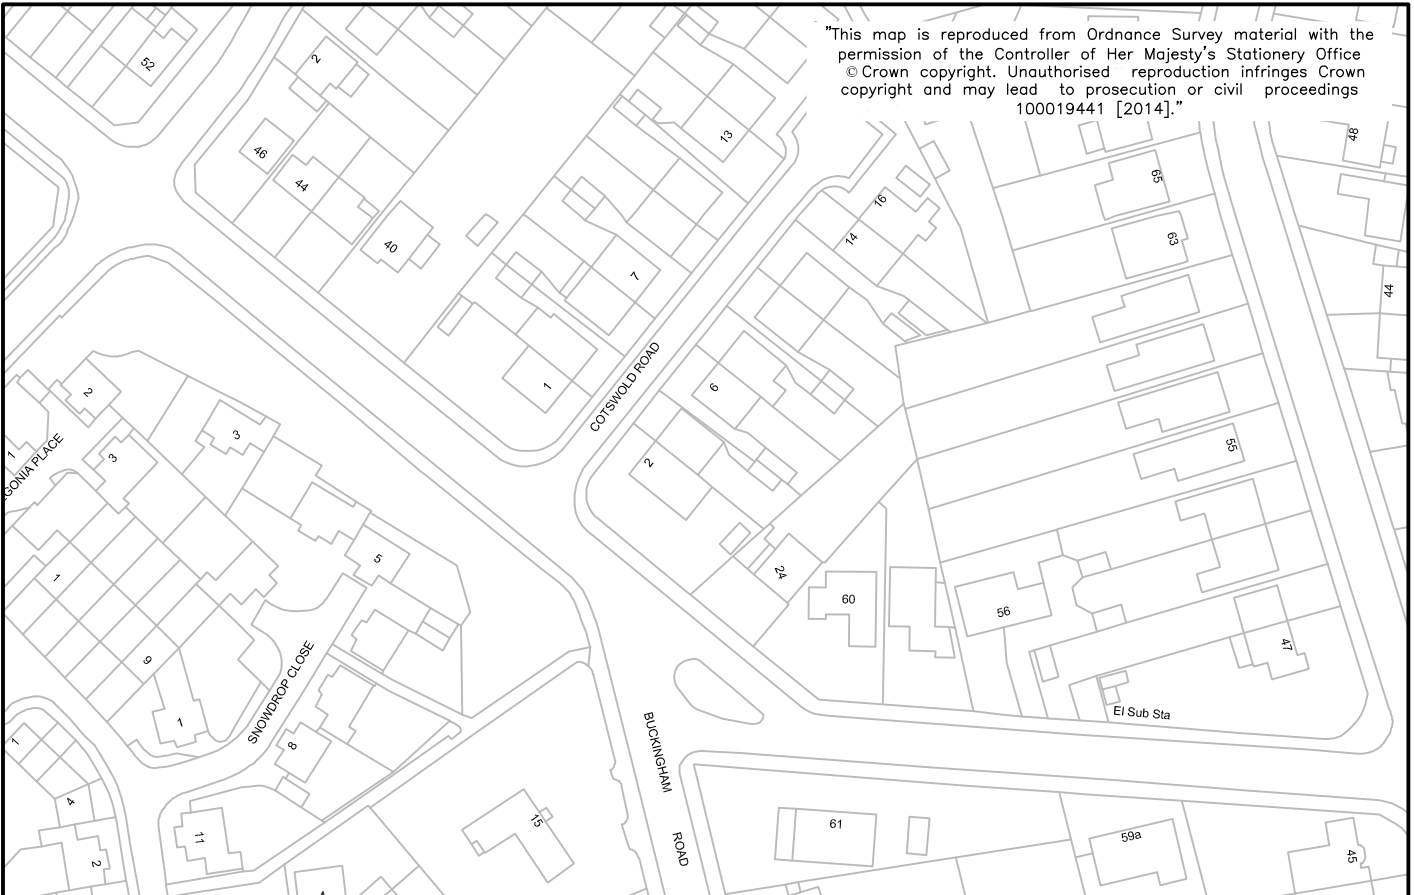


CLIENT		LONDON BOROUGH OF RICHMOND UPON THAMES	
PROJECT		DISABLED PARKING BAYS	
DRAWING TITLE		NEW DISABLED PARKING BAY COTSWOLD ROAD	
ISSUING OFFICE	TWICKENHAM	DRAWING NUMBER	1049-GL-VCDB-001
TELEPHONE	020 88911411	REVISION	A

Draft	<input checked="" type="checkbox"/>
Issue	<input type="checkbox"/>
Scale (at A4 size)	VARIOUS


REVISION	DRAWN BY & DATE	DESIGNED BY & DATE	CHECKED BY & DATE	APPROVED BY & DATE
----------	-----------------	--------------------	-------------------	--------------------

"This map is reproduced from Ordnance Survey material with the permission of the Controller of Her Majesty's Stationery Office © Crown copyright. Unauthorised reproduction infringes Crown copyright and may lead to prosecution or civil proceedings 100019441 [2014]."

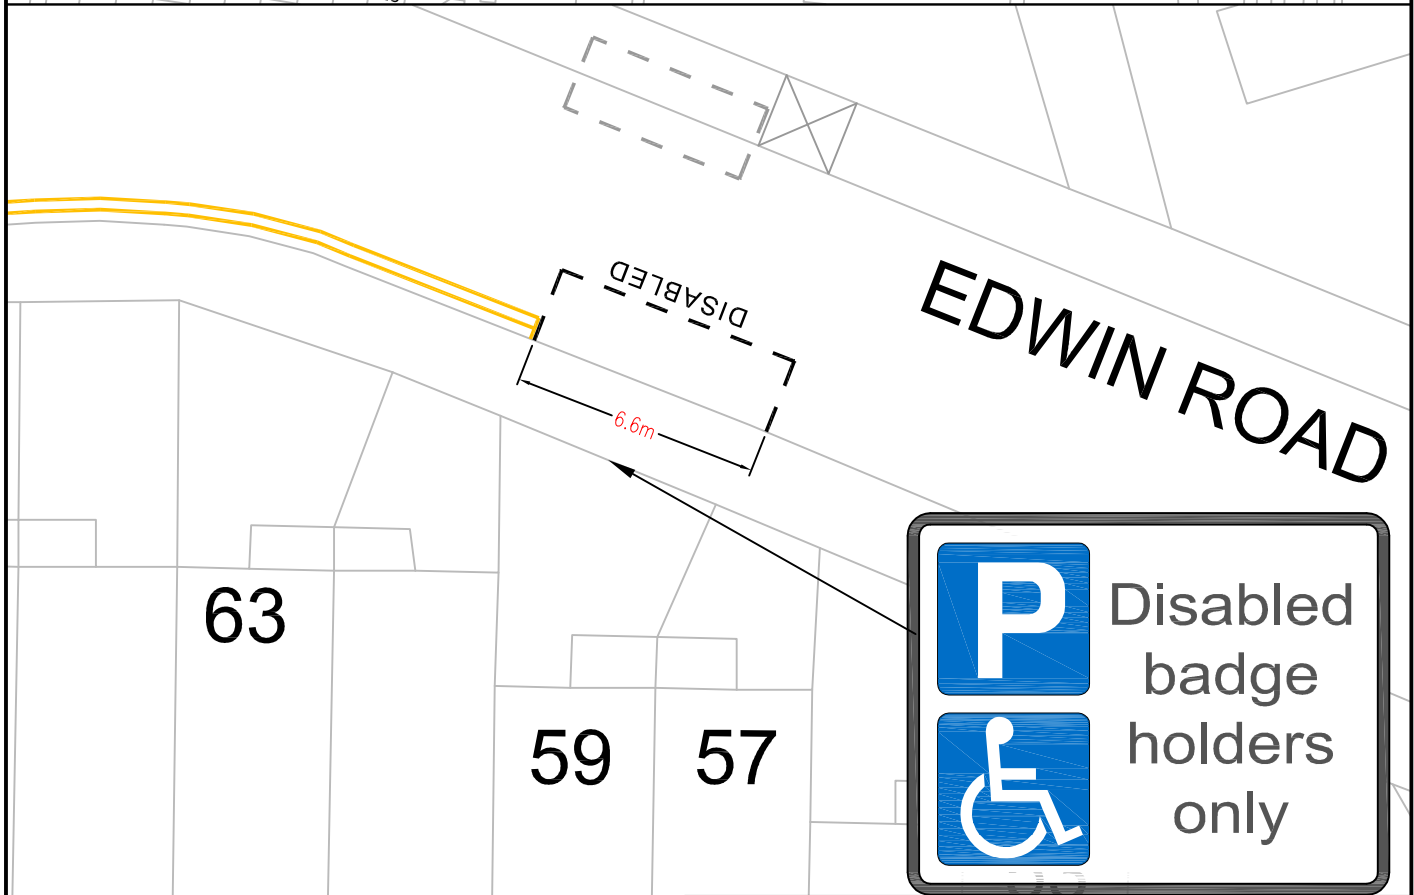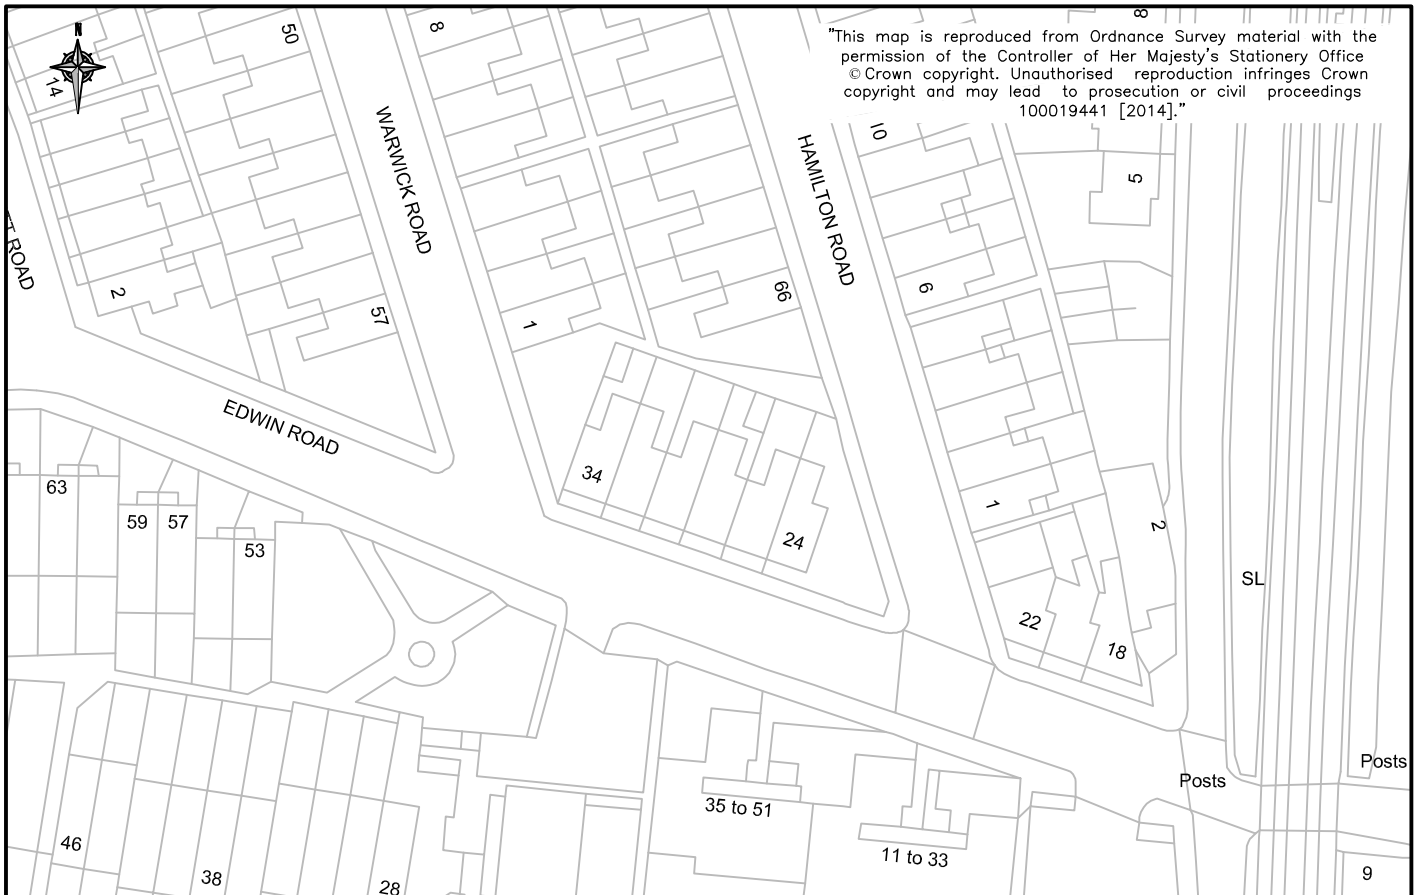

					CLIENT		LONDON BOROUGH OF RICHMOND UPON THAMES					
					PROJECT		DISABLED PARKING BAYS					
<table border="1"> <tr> <td>Draft</td> <td><input checked="" type="checkbox"/></td> </tr> <tr> <td>Issue</td> <td><input type="checkbox"/></td> </tr> </table>					Draft	<input checked="" type="checkbox"/>	Issue	<input type="checkbox"/>	DRAWING TITLE		NEW DISABLED PARKING BAY	
					Draft	<input checked="" type="checkbox"/>						
Issue	<input type="checkbox"/>											
<table border="1"> <tr> <td>Scale (at A4 size)</td> <td colspan="3">VARIOUS</td> </tr> </table>					Scale (at A4 size)	VARIOUS			ISSUING OFFICE		TWICKENHAM	
					Scale (at A4 size)	VARIOUS						
REVISION		DRAWN BY & DATE		DESIGNED BY & DATE		CHECKED BY & DATE		APPROVED BY & DATE				
TELEPHONE		020 88911411		DRAWING NUMBER		1049-GL-ERDB-001		REVISION				
								A				

"This map is reproduced from Ordnance Survey material with the permission of the Controller of Her Majesty's Stationary Office © Crown copyright. Unauthorised reproduction infringes Crown copyright and may lead to prosecution or civil proceedings 100019441 [2014]."

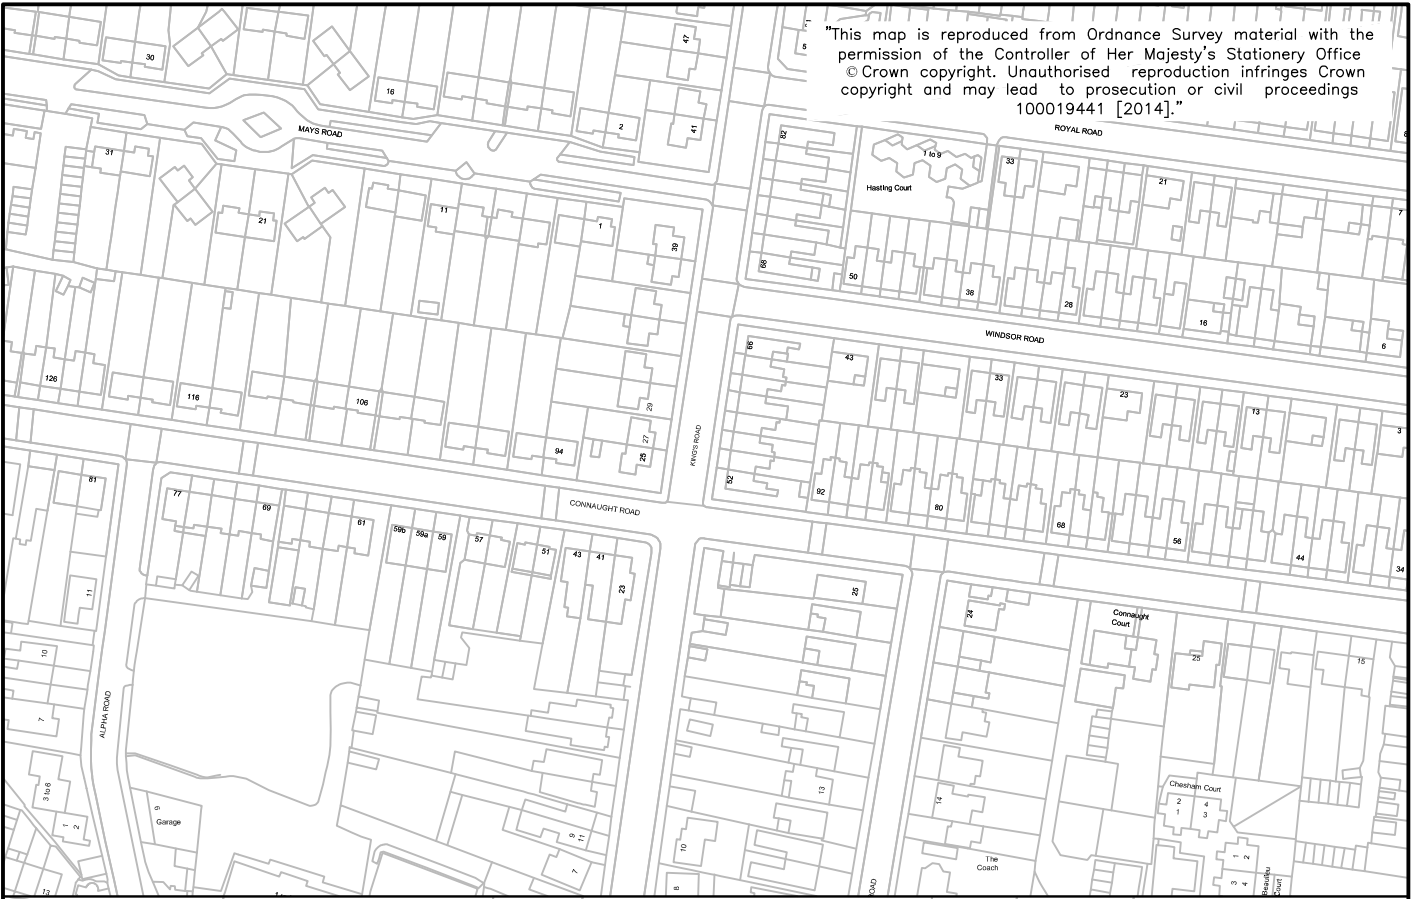

CLIENT	LONDON BOROUGH OF RICHMOND UPON THAMES		
PROJECT	DISABLED PARKING BAYS		
DRAWING TITLE	NEW DISABLED PARKING BAY KINGS ROAD, TW11 0QD		
ISSUING OFFICE	TWICKENHAM	DRAWING NUMBER	1049-GL-MRDB-001
TELEPHONE	020 88911411	REVISION	A

Draft	<input checked="" type="checkbox"/>
Issue	<input type="checkbox"/>
Scale (at A4 size)	VARIOUS

REVISION	DRAWN BY & DATE	DESIGNED BY & DATE	CHECKED BY & DATE	APPROVED BY & DATE
----------	-----------------	--------------------	-------------------	--------------------

1:1250

"This map is reproduced from Ordnance Survey material with the permission of the Controller of Her Majesty's Stationery Office © Crown copyright. Unauthorised reproduction infringes Crown copyright and may lead to prosecution or civil proceedings 100019441 [2014]."



1:500





CLIENT		LONDON BOROUGH OF RICHMOND UPON THAMES		
PROJECT		DISABLED PARKING BAYS		
DRAWING TITLE		MEAD ROAD – RELOCATION HAM		
ISSUING OFFICE		TWICKENHAM	DRAWING NUMBER	REVISION
TELEPHONE		020 88911411	1049-GL-731619-002	A

Draft	✓
Issue	✓
Scale (at A4 size)	VARIOUS



REVISION	DRAWN BY & DATE	DESIGNED BY & DATE	CHECKED BY & DATE	APPROVED BY & DATE

"This map is reproduced from Ordnance Survey material with the permission of the Controller of Her Majesty's Stationary Office © Crown copyright. Unauthorised reproduction infringes Crown copyright and may lead to prosecution or civil proceedings 100019441 [2014]."

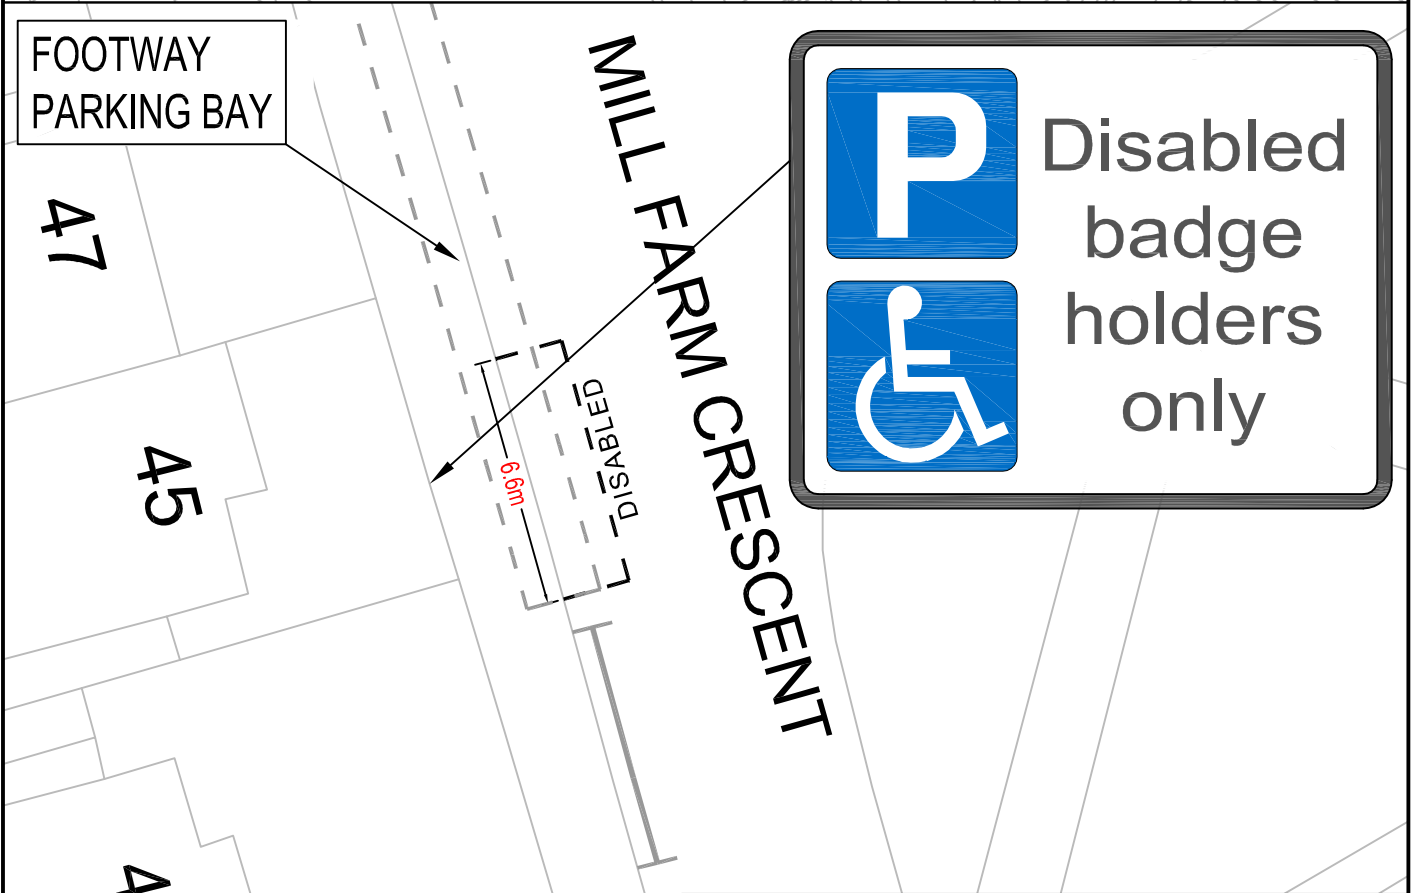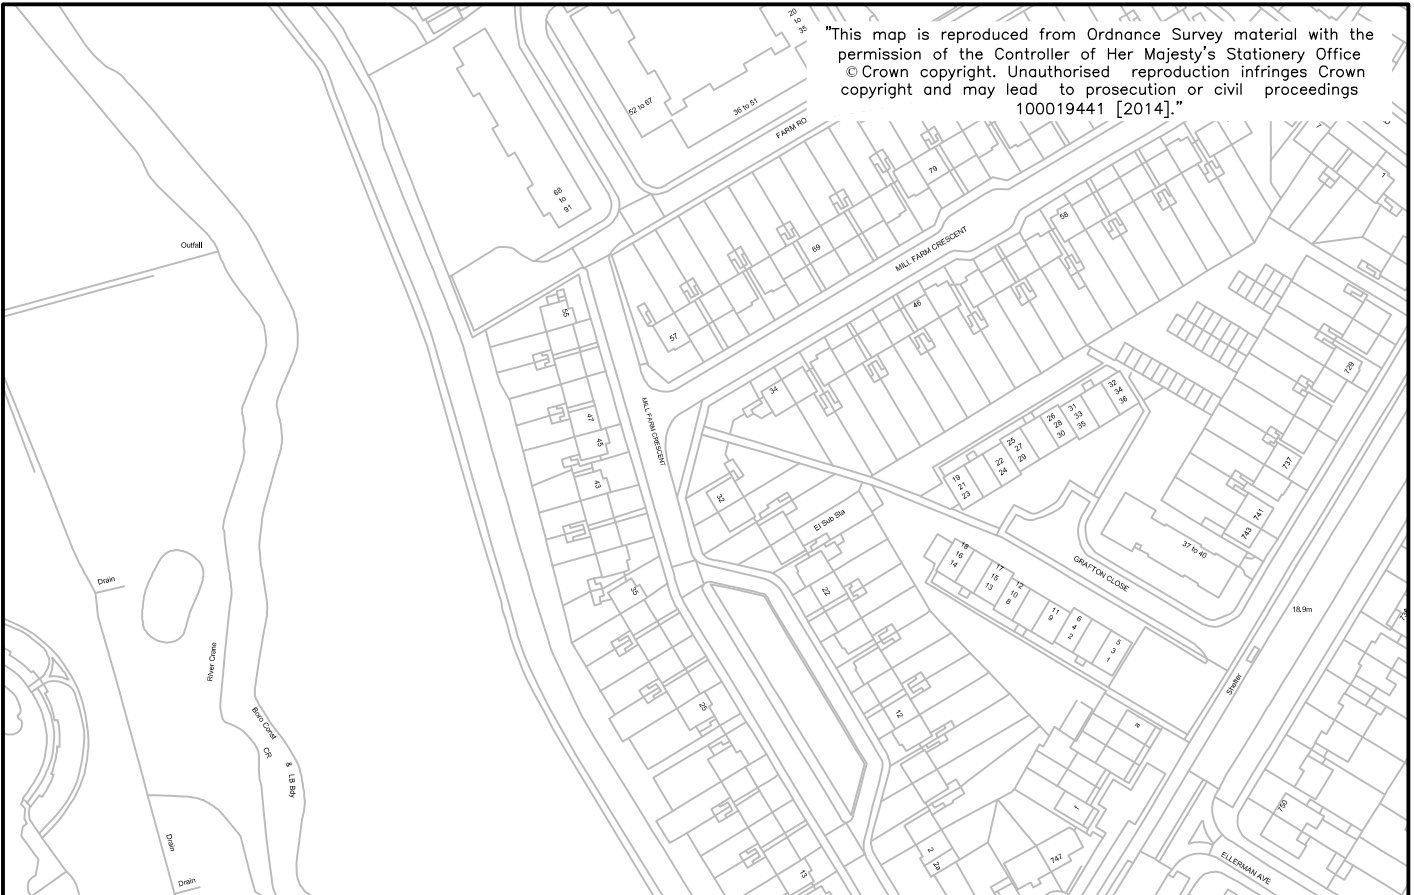


					CLIENT		LONDON BOROUGH OF RICHMOND UPON THAMES					
					PROJECT		DISABLED PARKING BAYS					
<table border="1"> <tr> <td>Draft</td> <td>✓</td> </tr> <tr> <td>Issue</td> <td></td> </tr> </table>					Draft	✓	Issue		DRAWING TITLE		NEW DISABLED PARKING BAY	
					Draft	✓						
Issue												
<table border="1"> <tr> <td>Scale (at A4 size)</td> <td colspan="3">VARIOUS</td> </tr> </table>					Scale (at A4 size)	VARIOUS			ISSUING OFFICE		TWICKENHAM	
					Scale (at A4 size)	VARIOUS						
REVISION		DRAWN BY & DATE		DESIGNED BY & DATE		CHECKED BY & DATE		APPROVED BY & DATE				
						DRAWING NUMBER		REVISION				
						1049-GL-MFCDB-001		A				
					TELEPHONE		020 88911411					

"This map is reproduced from Ordnance Survey material with the permission of the Controller of Her Majesty's Stationery Office © Crown copyright. Unauthorised reproduction infringes Crown copyright and may lead to prosecution or civil proceedings 100019441 [2014]."

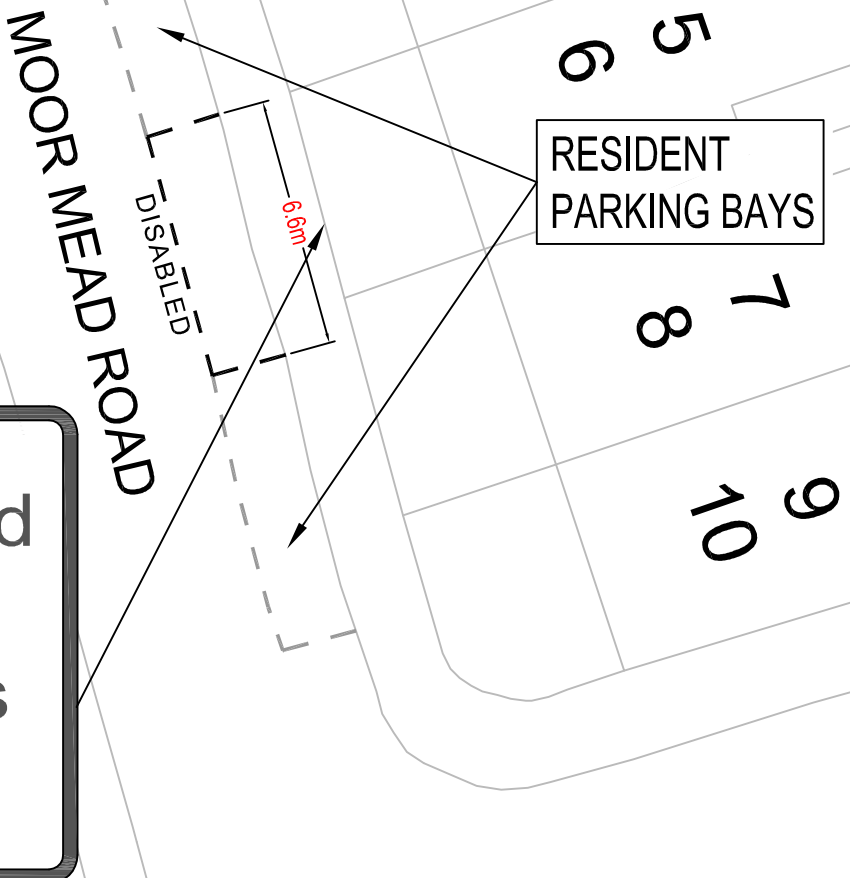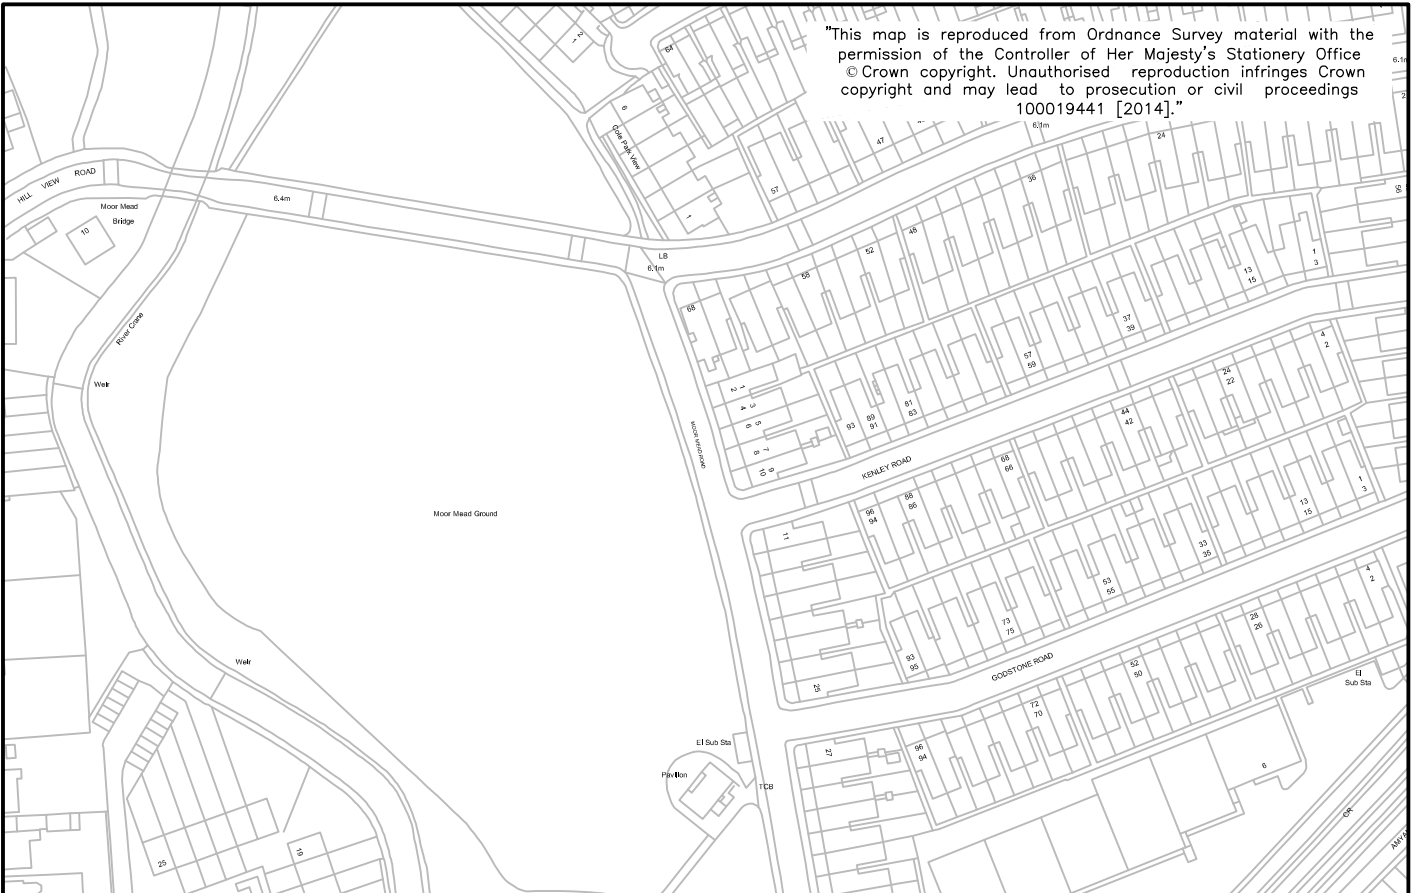






Disabled
badge
holders
only

					CLIENT		LONDON BOROUGH OF RICHMOND UPON THAMES										
					PROJECT		DISABLED PARKING BAYS										
<table border="1" style="width: 100%; border-collapse: collapse;"> <tr> <td style="width: 50px;">Draft</td> <td style="width: 50px; text-align: center;">✓</td> </tr> <tr> <td>Issue</td> <td></td> </tr> <tr> <td colspan="2">Scale (at A4 size)</td> </tr> <tr> <td colspan="2" style="text-align: center;">VARIOUS</td> </tr> </table>					Draft	✓	Issue		Scale (at A4 size)		VARIOUS		DRAWING TITLE		NEW DISABLED PARKING BAY MOORMEAD ROAD, TW1 1JS		
					Draft	✓											
Issue																	
Scale (at A4 size)																	
VARIOUS																	
REVISION	DRAWN BY & DATE	DESIGNED BY & DATE	CHECKED BY & DATE	APPROVED BY & DATE	ISSUING OFFICE	TELEPHONE	DRAWING NUMBER	REVISION									
					TWICKENHAM	020 88911411	1049-GL-MORDB-001	A									

"This map is reproduced from Ordnance Survey material with the permission of the Controller of Her Majesty's Stationery Office © Crown copyright. Unauthorised reproduction infringes Crown copyright and may lead to prosecution or civil proceedings 100019441 [2014]."

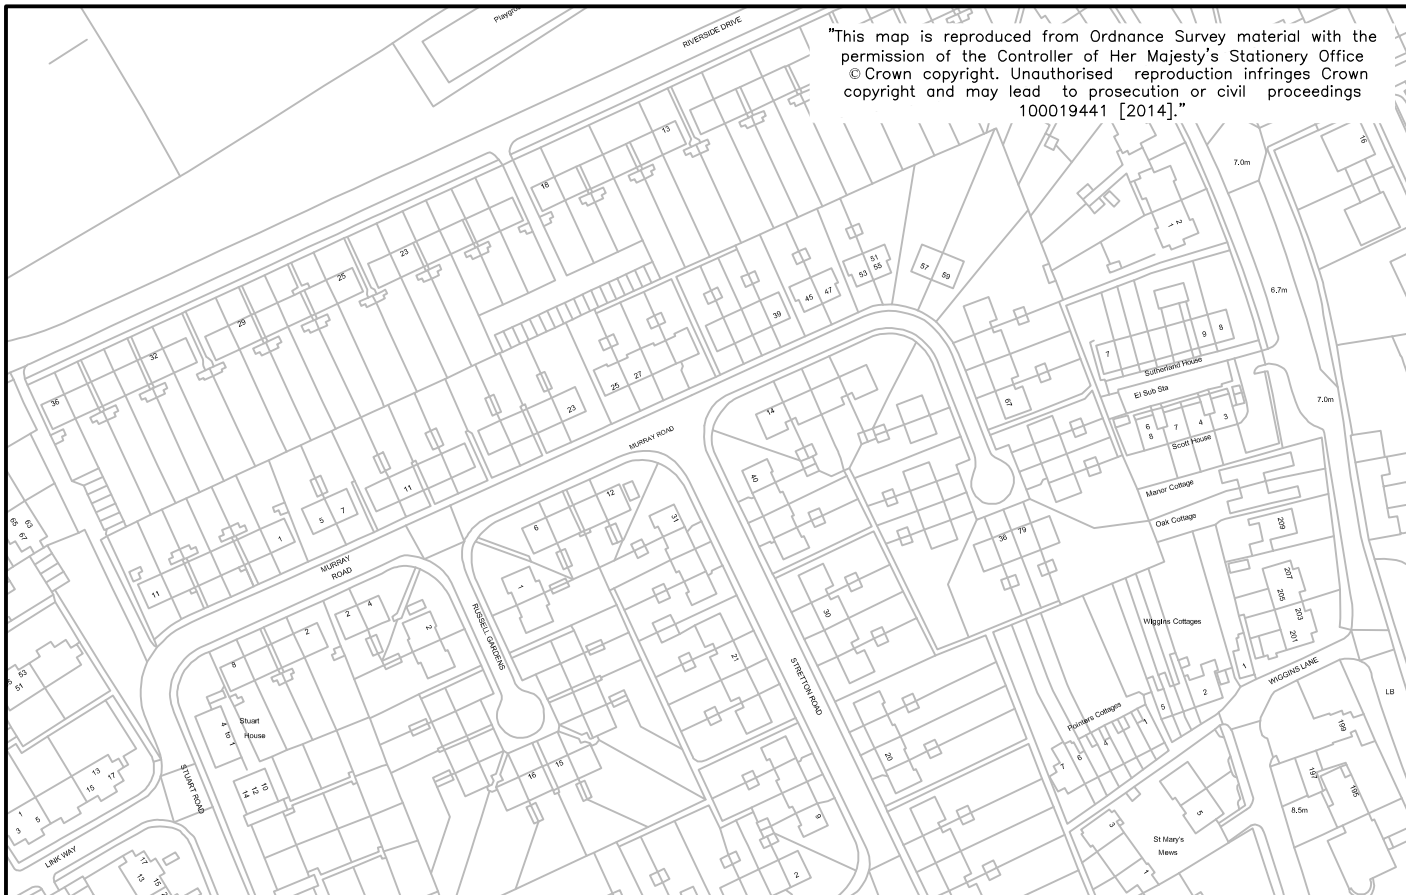

25 27

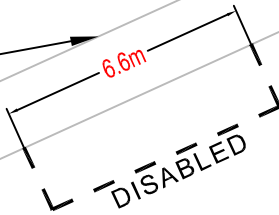

MURRAY ROAD




CLIENT		LONDON BOROUGH OF RICHMOND UPON THAMES	
PROJECT		DISABLED PARKING BAYS	
DRAWING TITLE		NEW DISABLED PARKING BAY MURRAY ROAD, TW10 7QF	
ISSUING OFFICE	TWICKENHAM	DRAWING NUMBER	1049-GL-MRDB-001
TELEPHONE	020 88911411	REVISION	A


Draft	<input checked="" type="checkbox"/>
Issue	<input type="checkbox"/>
Scale (at A4 size)	VARIOUS

REVISION	DRAWN BY & DATE	DESIGNED BY & DATE	CHECKED BY & DATE	APPROVED BY & DATE
----------	-----------------	--------------------	-------------------	--------------------

"This map is reproduced from Ordnance Survey material with the permission of the Controller of Her Majesty's Stationery Office © Crown copyright. Unauthorised reproduction infringes Crown copyright and may lead to prosecution or civil proceedings 100019441 [2014]."

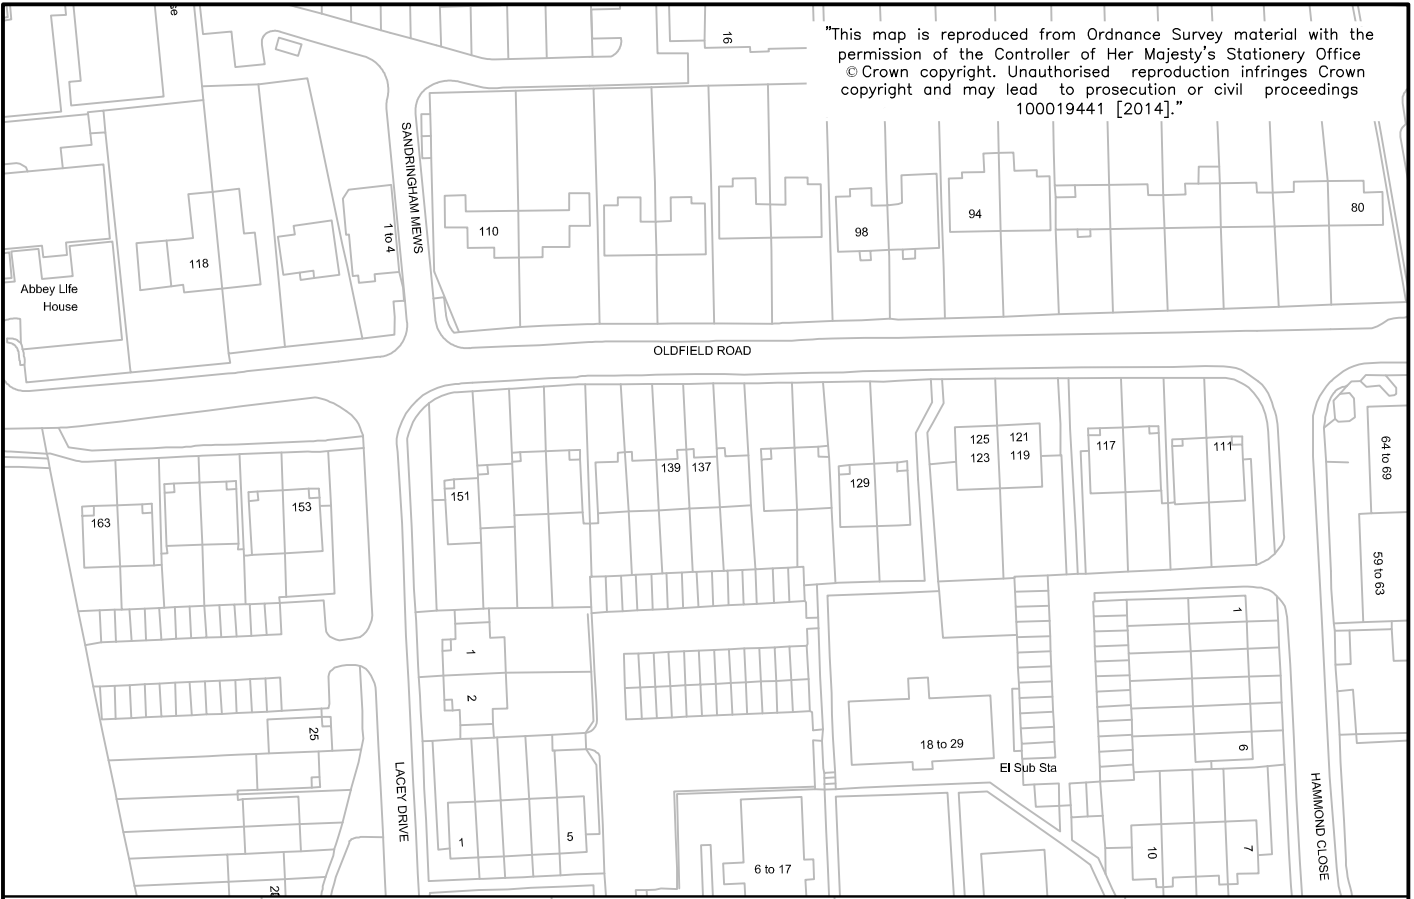

OLDFIELD ROAD

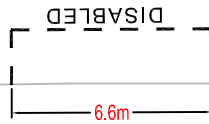

139 137




CLIENT		LONDON BOROUGH OF RICHMOND UPON THAMES	
PROJECT		DISABLED PARKING BAYS	
DRAWING TITLE		NEW DISABLED PARKING BAY OLDFIELD ROAD	
ISSUING OFFICE	TWICKENHAM	DRAWING NUMBER	1049-GL-VCDB-001
TELEPHONE	020 88911411	REVISION	A

Draft	<input checked="" type="checkbox"/>
Issue	<input type="checkbox"/>
Scale (at A4 size)	VARIOUS


REVISION	DRAWN BY & DATE	DESIGNED BY & DATE	CHECKED BY & DATE	APPROVED BY & DATE
----------	-----------------	--------------------	-------------------	--------------------

1:1250

"This map is reproduced from Ordnance Survey material with the permission of the Controller of Her Majesty's Stationery Office © Crown copyright. Unauthorised reproduction infringes Crown copyright and may lead to prosecution or civil proceedings 100019441 [2014]."

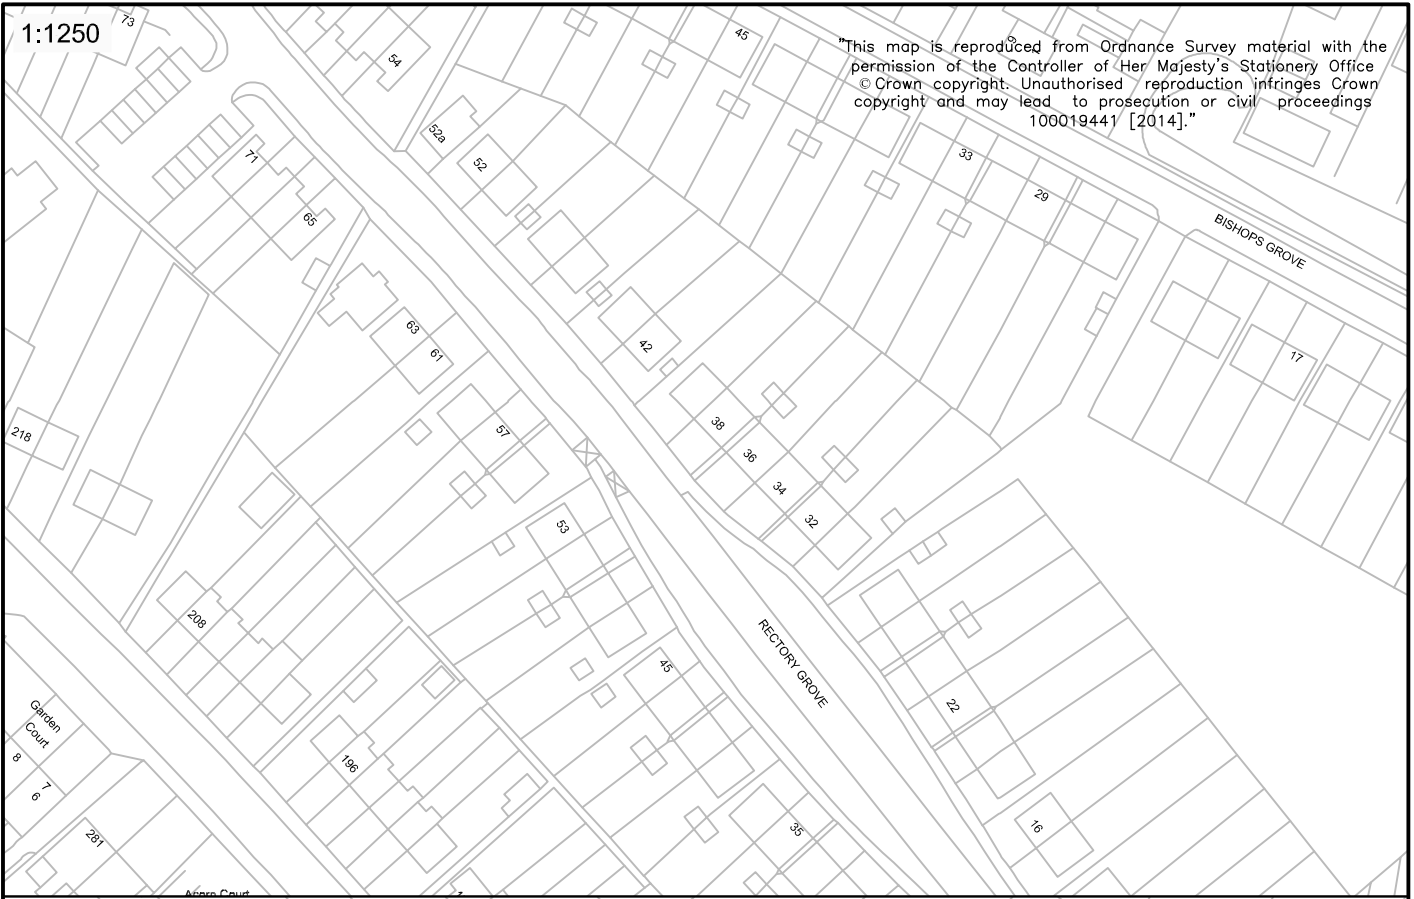

1:250

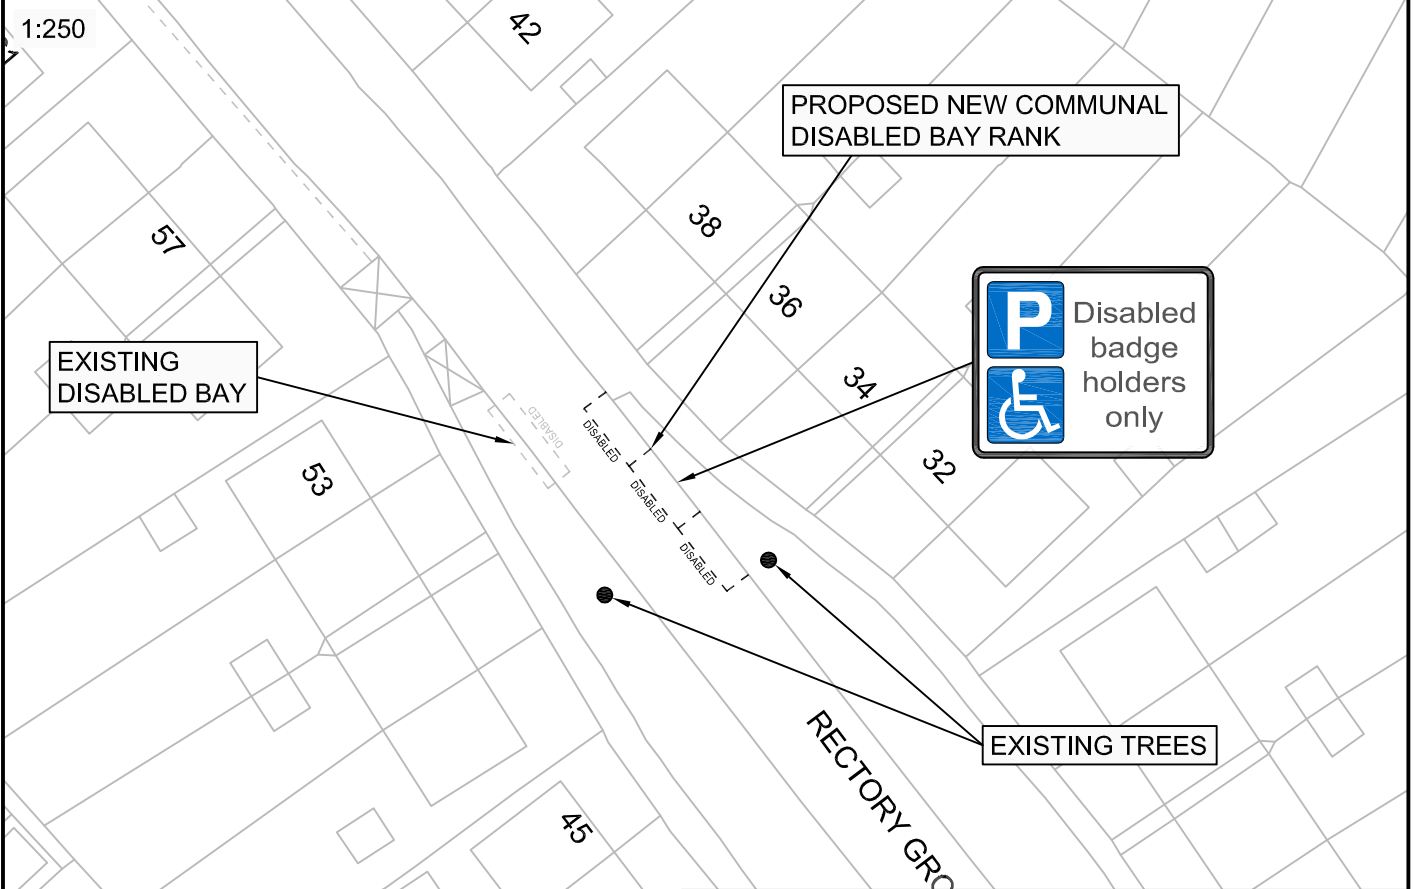


CLIENT		LONDON BOROUGH OF RICHMOND UPON THAMES	
PROJECT		DISABLED PARKING BAYS	
DRAWING TITLE		PROPOSED REVISED DISABLED BAYS RECTORY GROVE, TW12 1AH	
ISSUING OFFICE	TWICKENHAM	DRAWING NUMBER	2288-GL-734540-003
TELEPHONE	020 88911411	REVISION	

Draft	✓
Issue	✓
Scale (at A4 size)	VARIOUS

REVISION	DRAWN BY & DATE	DESIGNED BY & DATE	CHECKED BY & DATE	APPROVED BY & DATE
----------	-----------------	--------------------	-------------------	--------------------

"This map is reproduced from Ordnance Survey material with the permission of the Controller of Her Majesty's Stationery Office © Crown copyright. Unauthorised reproduction infringes Crown copyright and may lead to prosecution or civil proceedings 100019441 [2014]."



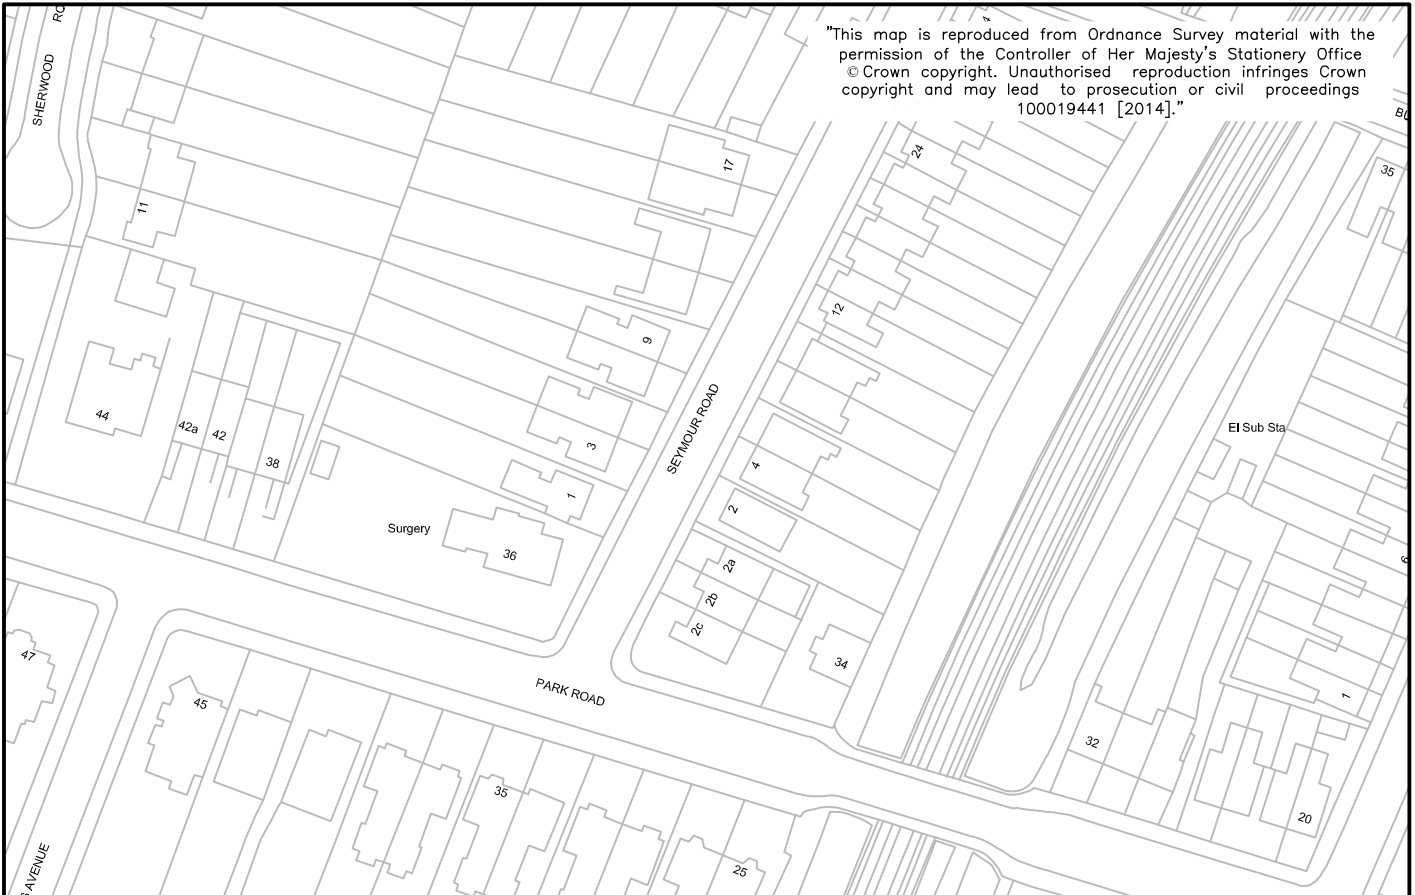


CLIENT	LONDON BOROUGH OF RICHMOND UPON THAMES		
PROJECT	DISABLED PARKING BAYS		
DRAWING TITLE	NEW DISABLED PARKING BAY SEYMOUR ROAD		
ISSUING OFFICE	TWICKENHAM	DRAWING NUMBER	REVISION
TELEPHONE	020 88911411	1049-GL-VCDB-001	A

Draft	<input checked="" type="checkbox"/>
Issue	<input type="checkbox"/>
Scale (at A4 size)	VARIOUS

REVISION	DRAWN BY & DATE	DESIGNED BY & DATE	CHECKED BY & DATE	APPROVED BY & DATE
----------	-----------------	--------------------	-------------------	--------------------

"This map is reproduced from Ordnance Survey material with the permission of the Controller of Her Majesty's Stationery Office © Crown copyright. Unauthorised reproduction infringes Crown copyright and may lead to prosecution or civil proceedings 100019441 [2014]."

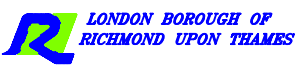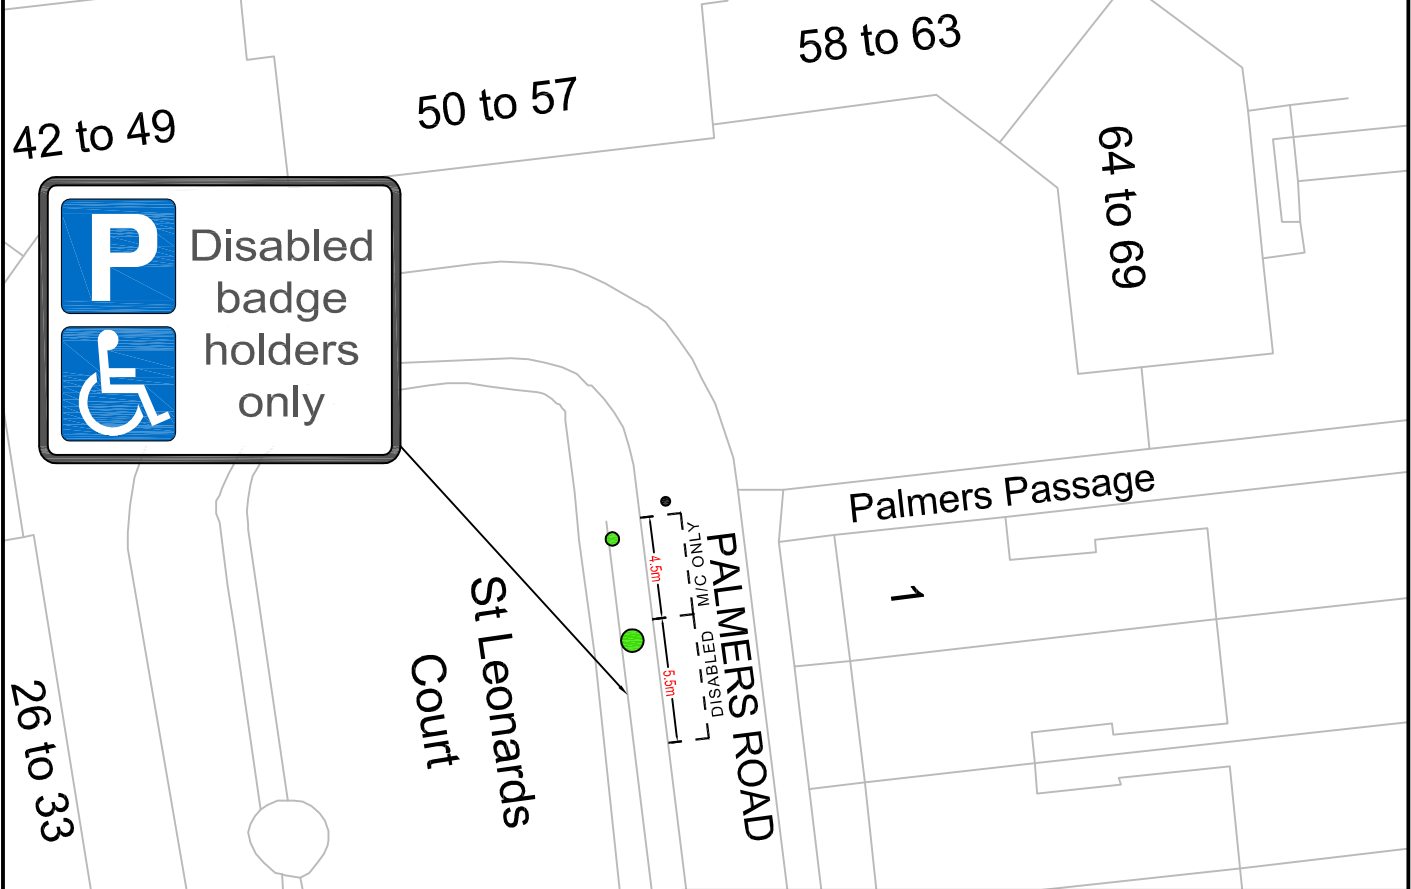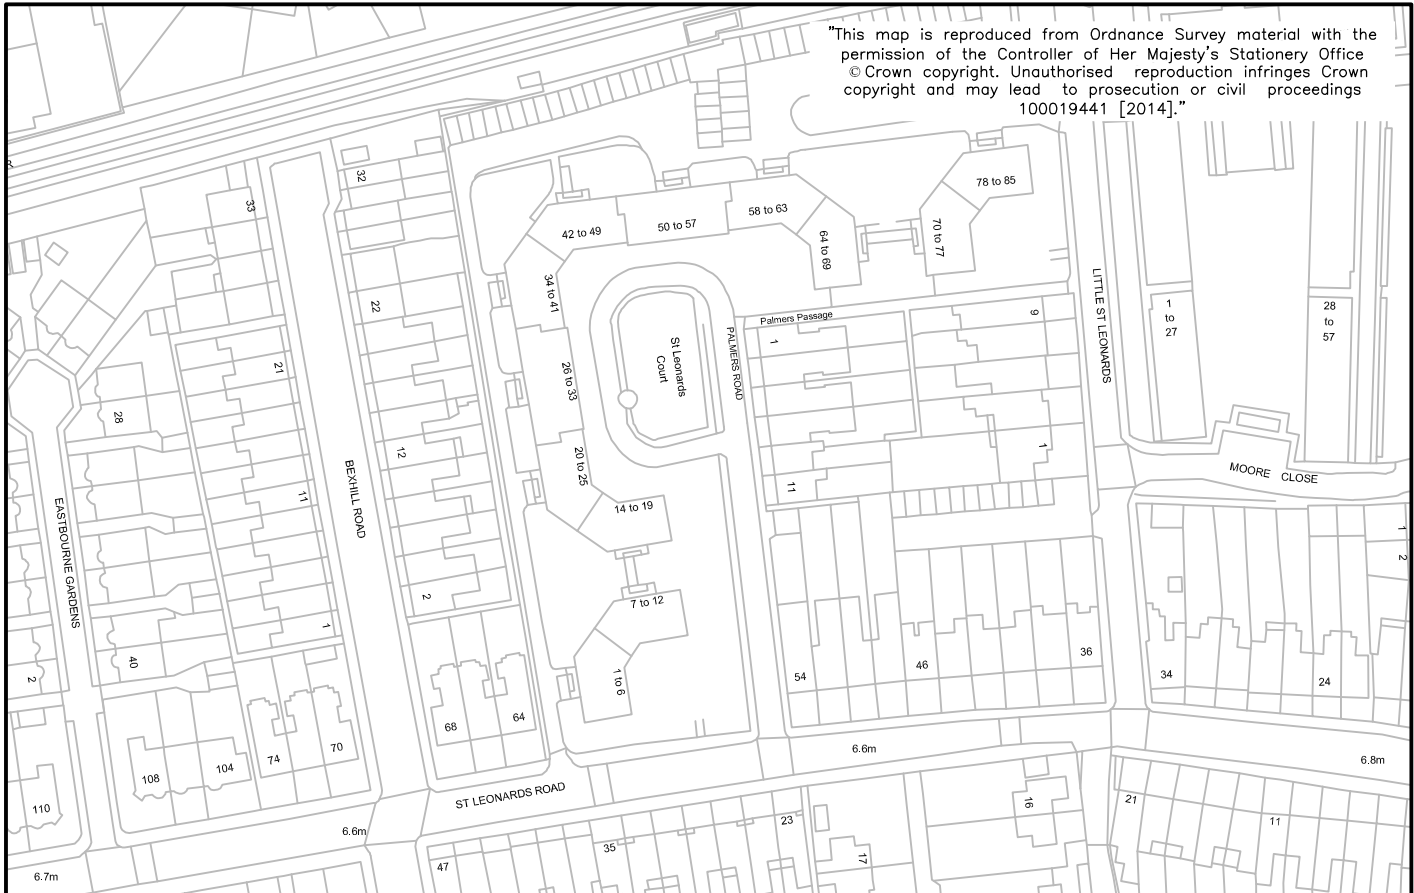


CLIENT		LONDON BOROUGH OF RICHMOND UPON THAMES	
PROJECT		DISABLED PARKING BAYS	
DRAWING TITLE		NEW DISABLED PARKING BAY ST LEONARDS COURT, SW14 7LS	
ISSUING OFFICE	TWICKENHAM	DRAWING NUMBER	1049-GL-PRDB-001
TELEPHONE	020 88911411	REVISION	


REVISION	DRAWN BY & DATE	DESIGNED BY & DATE	CHECKED BY & DATE	APPROVED BY & DATE	Draft	<input checked="" type="checkbox"/>
					Issue	<input type="checkbox"/>
					Scale (at A4 size)	???

1:1250

"This map is reproduced from Ordnance Survey material with the permission of the Controller of Her Majesty's Stationery Office © Crown copyright. Unauthorised reproduction infringes Crown copyright and may lead to prosecution or civil proceedings 100019441 [2014]."

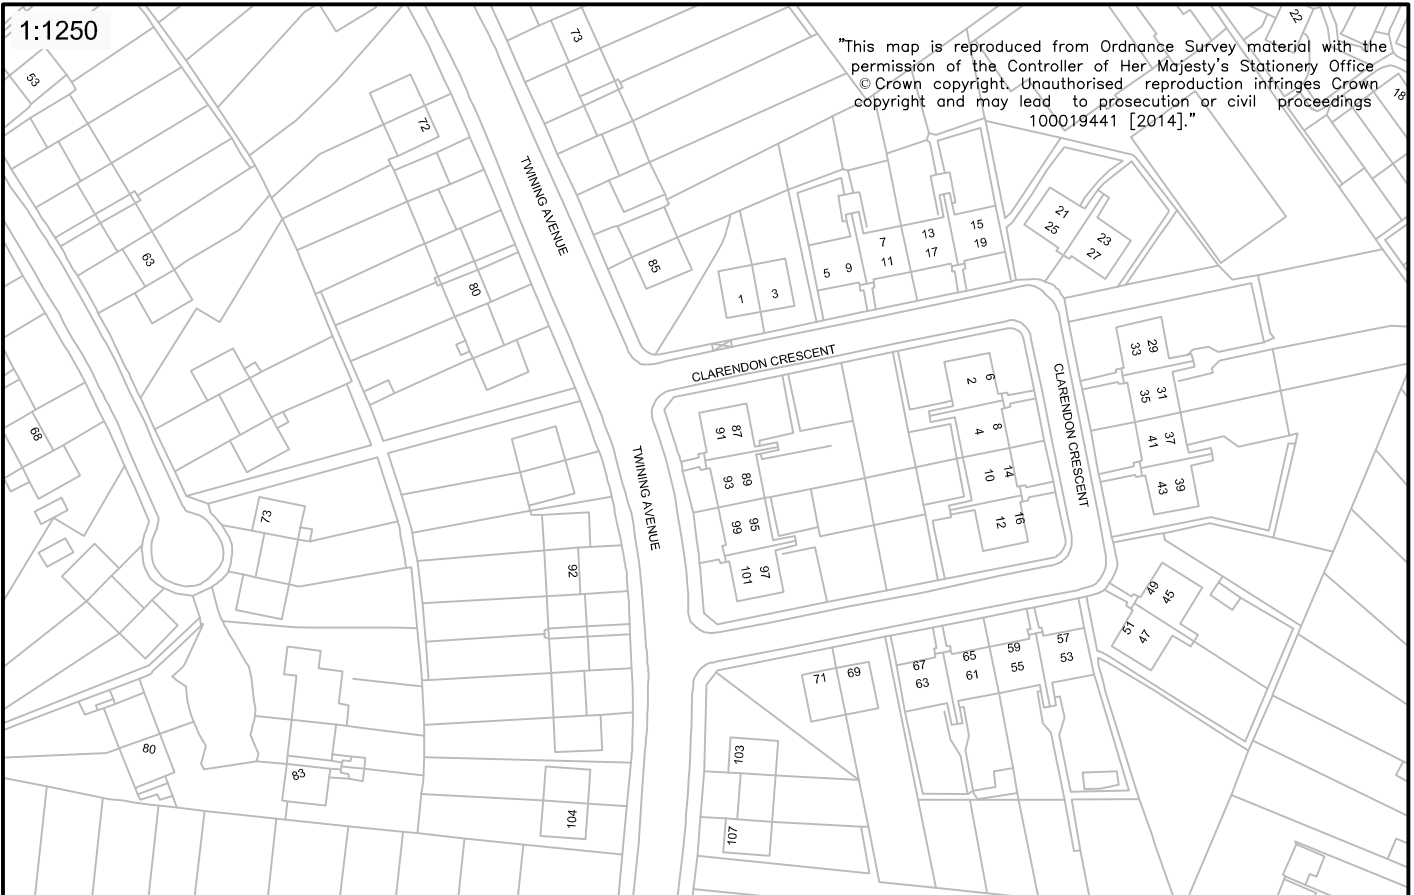

1:250


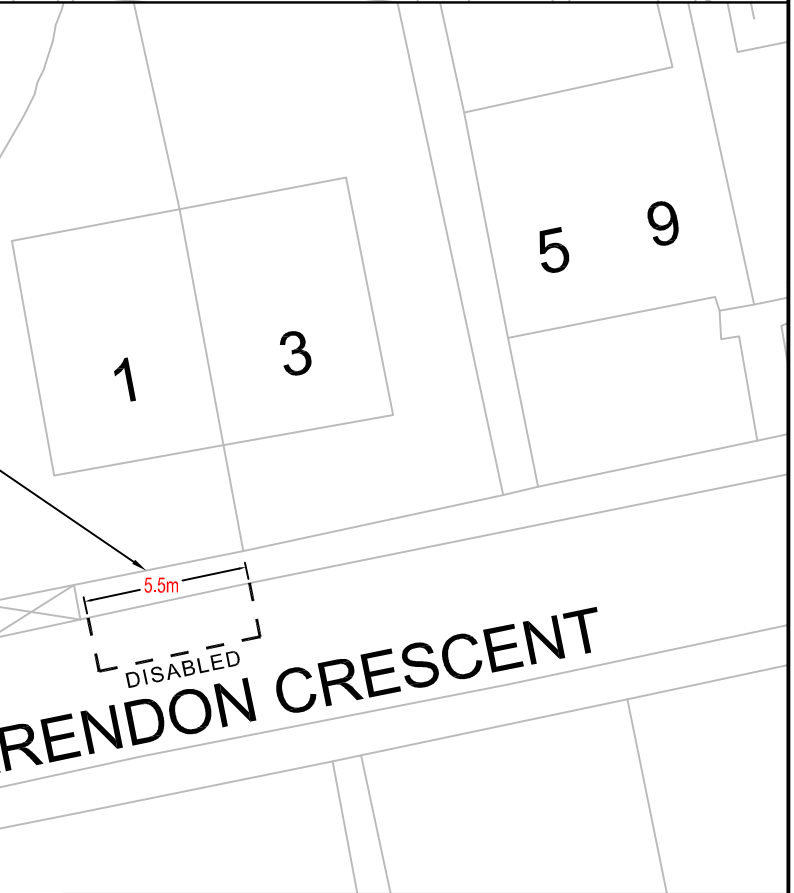



CLIENT		LONDON BOROUGH OF RICHMOND UPON THAMES	
PROJECT		DISABLED PARKING BAYS	
DRAWING TITLE		TWINING AVENUE, HAMPTON PROPOSED BAY	
ISSUING OFFICE	TWICKENHAM	DRAWING NUMBER	1049-DPB-TA-001
TELEPHONE	020 88911411	REVISION	

Draft	✓
Issue	✓
Scale (at A4 size)	VARIOUS



REVISION	DRAWN BY & DATE	DESIGNED BY & DATE	CHECKED BY & DATE	APPROVED BY & DATE
----------	-----------------	--------------------	-------------------	--------------------


"This map is reproduced from Ordnance Survey material with the permission of the Controller of Her Majesty's Stationery Office © Crown copyright. Unauthorised reproduction infringes Crown copyright and may lead to prosecution or civil proceedings 100019441 [2014]."

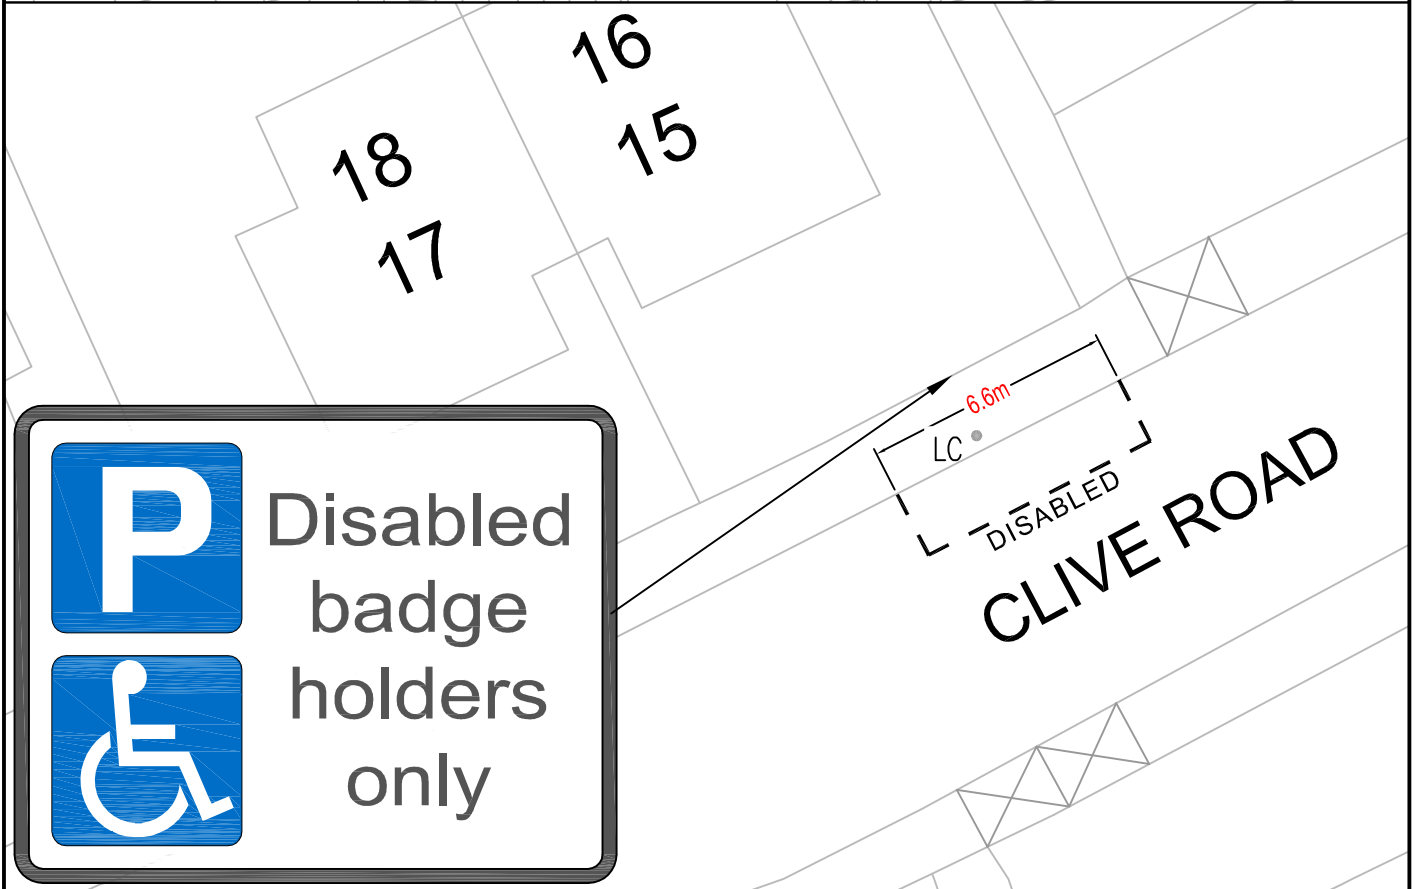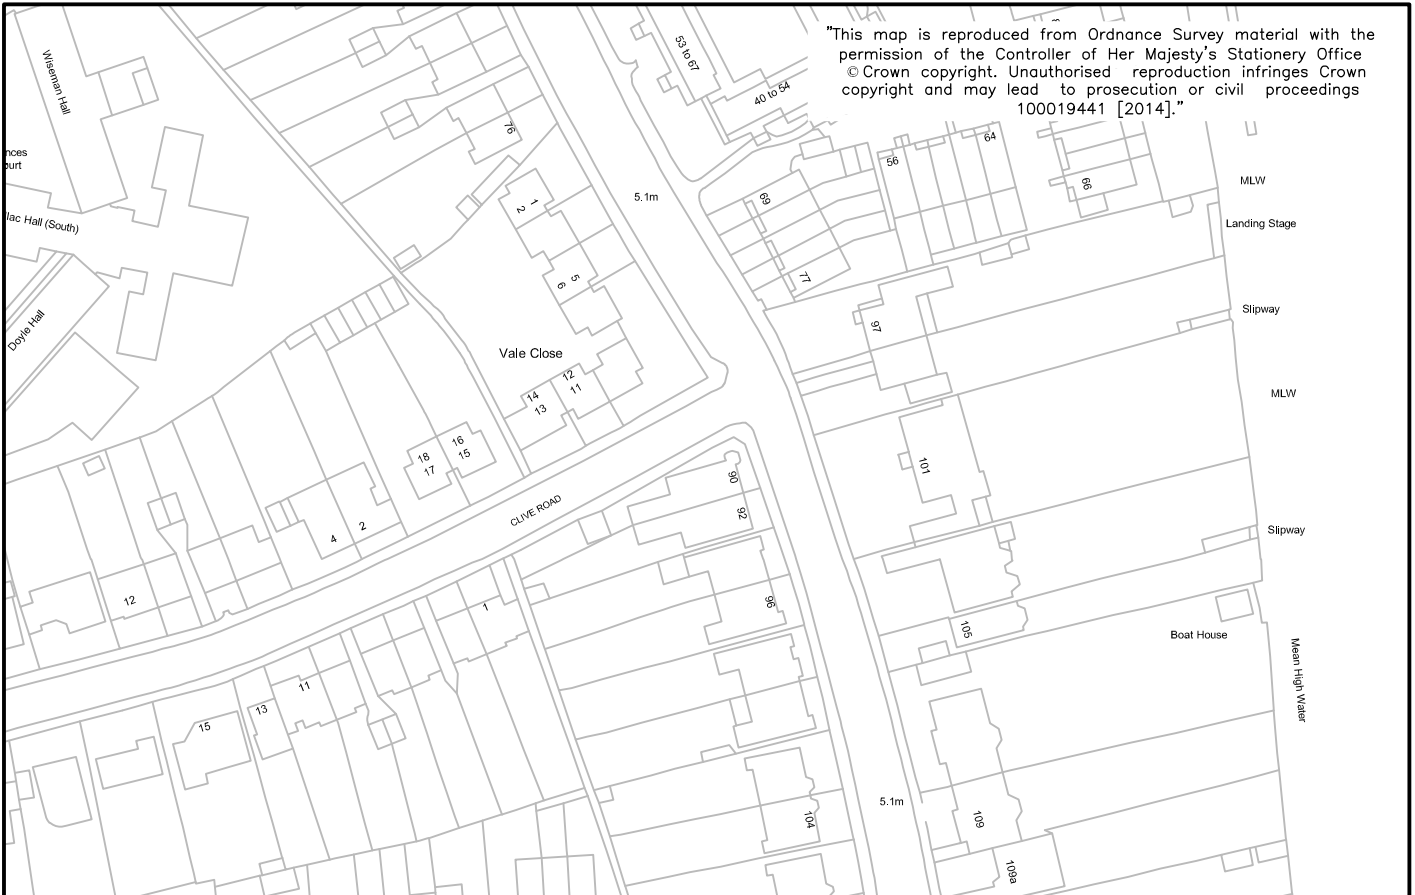

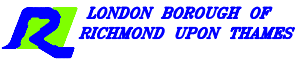					CLIENT		LONDON BOROUGH OF RICHMOND UPON THAMES					
					PROJECT		DISABLED PARKING BAYS					
<table border="1"> <tr> <td>Draft</td> <td><input checked="" type="checkbox"/></td> </tr> <tr> <td>Issue</td> <td><input type="checkbox"/></td> </tr> </table>					Draft	<input checked="" type="checkbox"/>	Issue	<input type="checkbox"/>	DRAWING TITLE		NEW DISABLED PARKING BAY	
					Draft	<input checked="" type="checkbox"/>						
Issue	<input type="checkbox"/>											
<table border="1"> <tr> <td>Scale (at A4 size)</td> <td colspan="3">VARIOUS</td> </tr> </table>					Scale (at A4 size)	VARIOUS			ISSUING OFFICE		TWICKENHAM	
					Scale (at A4 size)	VARIOUS						
REVISION		DRAWN BY & DATE		DESIGNED BY & DATE		CHECKED BY & DATE		APPROVED BY & DATE				
ISSUING OFFICE		TELEPHONE		DRAWING NUMBER		REVISION						
		020 88911411		1049-GL-VCDB-001		A						

"This map is reproduced from Ordnance Survey material with the permission of the Controller of Her Majesty's Stationery Office © Crown copyright. Unauthorised reproduction infringes Crown copyright and may lead to prosecution or civil proceedings 100019441 [2014]."

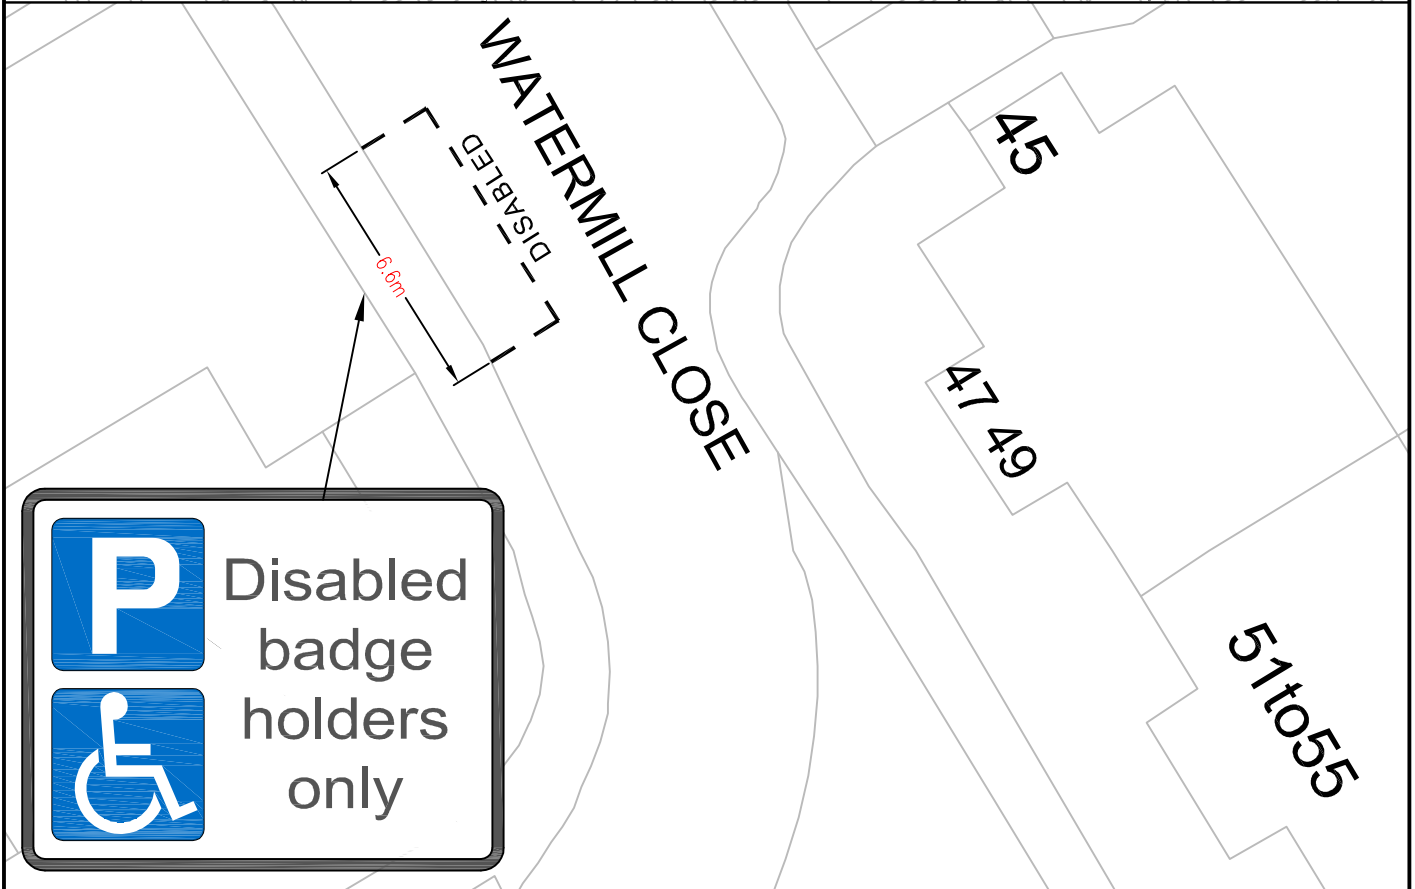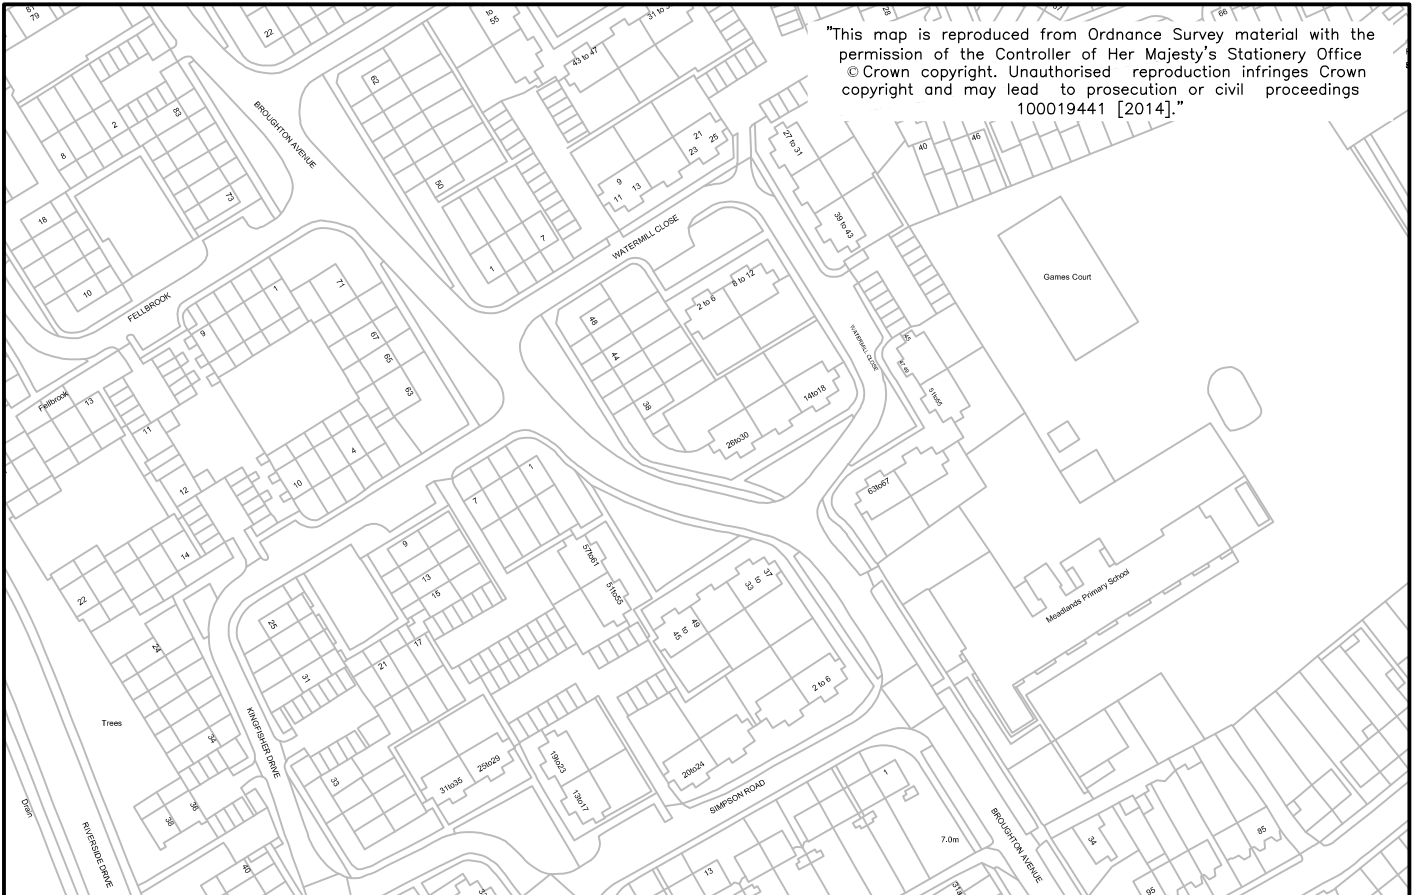

					CLIENT		LONDON BOROUGH OF RICHMOND UPON THAMES							
					PROJECT		DISABLED PARKING BAYS							
<table border="1"> <tr> <td>Draft</td> <td><input checked="" type="checkbox"/></td> </tr> <tr> <td>Issue</td> <td><input type="checkbox"/></td> </tr> </table>					Draft	<input checked="" type="checkbox"/>	Issue	<input type="checkbox"/>	DRAWING TITLE		NEW DISABLED PARKING BAY			
					Draft	<input checked="" type="checkbox"/>								
Issue	<input type="checkbox"/>													
<table border="1"> <tr> <td>Scale (at A4 size)</td> <td colspan="4">VARIOUS</td> </tr> </table>					Scale (at A4 size)	VARIOUS				ISSUING OFFICE		TWICKENHAM	DRAWING NUMBER	REVISION
					Scale (at A4 size)	VARIOUS								
REVISION		DRAWN BY & DATE	DESIGNED BY & DATE	CHECKED BY & DATE	APPROVED BY & DATE	TELEPHONE		1049-GL-WCDB-001	A					
						020 88911411								