

ROAD TRAFFIC REGULATION ACT 1984 – SECTION 23

ZEBRA CROSSING

Lonsdale Road, Barnes

(Reference 15/226)

NOTICE IS HEREBY GIVEN that the Council of the London Borough of Richmond upon Thames under powers conferred by Section 23 of the Road Traffic Regulation Act 1984 proposes to amend the length of the control area of the zebra crossing on Lonsdale Road, Barnes.

The control area of the zebra crossing, on its western side is to be shortened by 25 metres on the northern kerb-line and the centre line of the carriageway so that it has a length of 13 metres.

A drawing showing the proposed design will be available for public inspection for a period of 28 days from the date of this notice, quoting reference 15/226, at:-

- (a) the Civic Centre (Central Reception, ground floor), 44 York Street, Twickenham between 9.15am and 5pm on Mondays to Fridays, except for Bank and other public holidays; or
- (b) may be viewed on the Council's web-site at http://www.richmond.gov.uk/public_notices


Any representations should be sent within 28 days of the date of this Notice to the Highway Infrastructure Manager, Environment Directorate, London Borough of Richmond upon Thames, Civic Centre, 44 York Street, Twickenham, TW1 3BZ

PAUL CHADWICK
Director, of Environment
Civic Centre, 44 York Street, Twickenham TW1 3BZ

Dated 18 December 2015



EXISTING

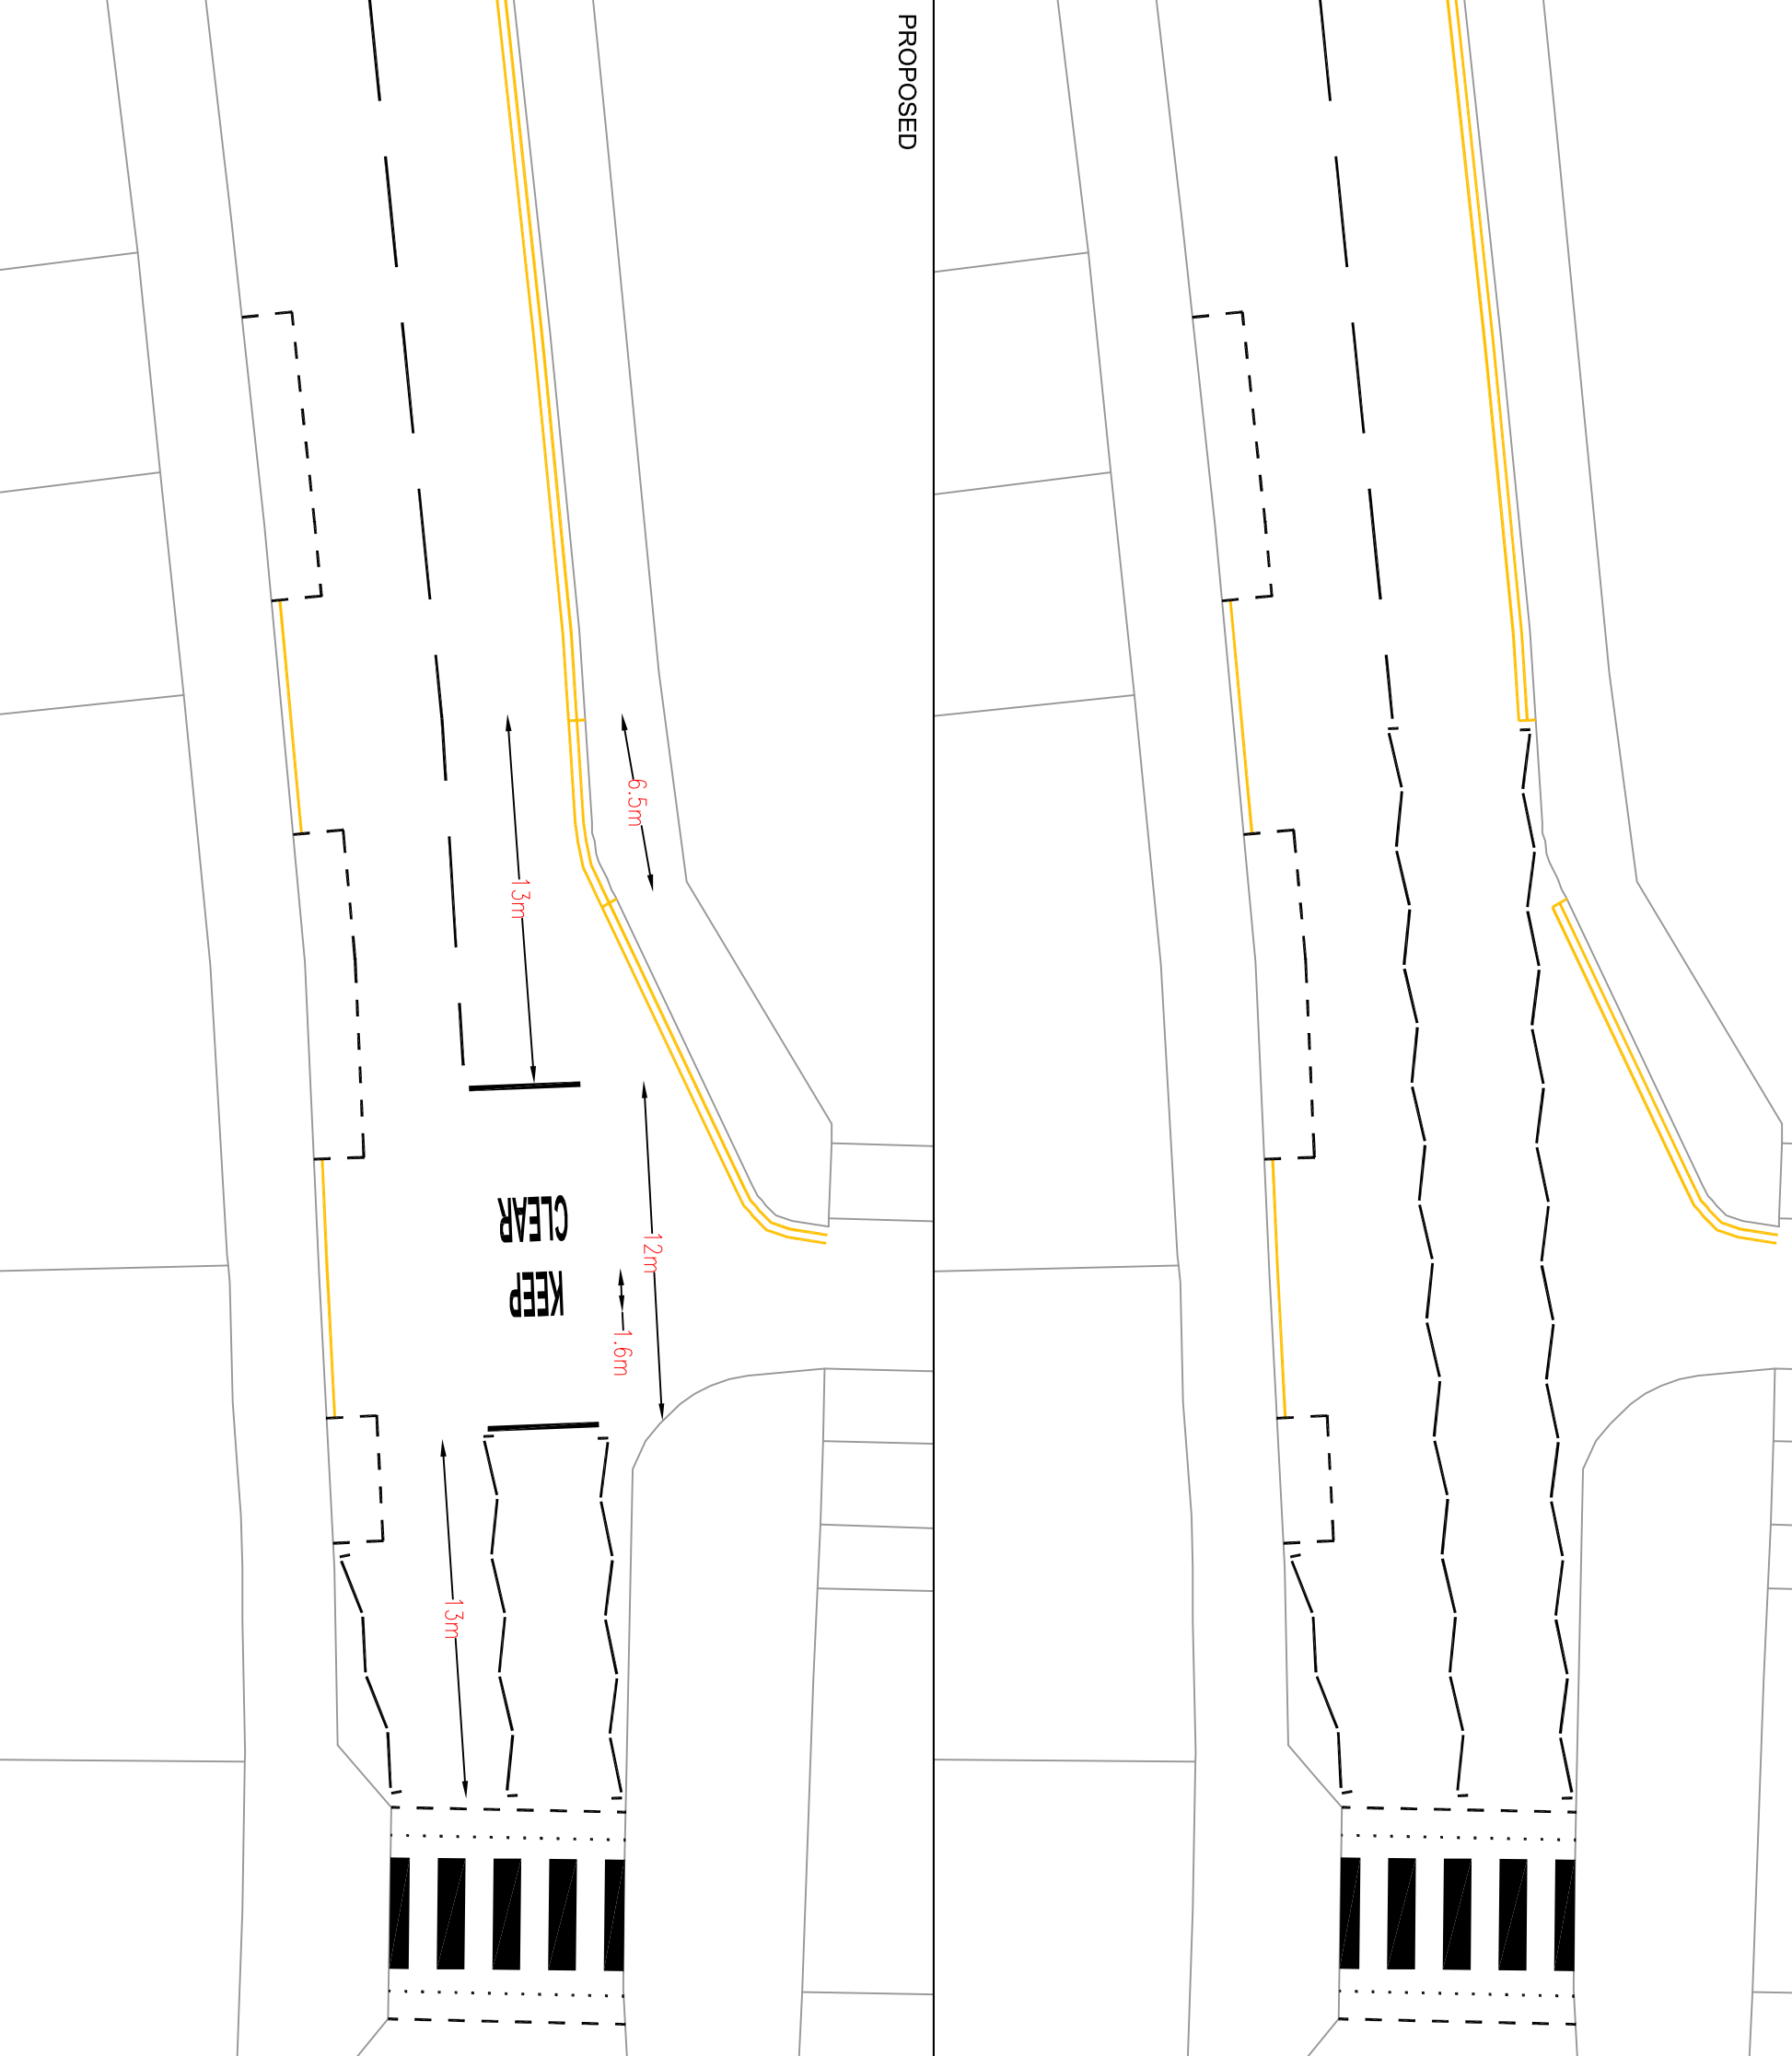

This map is reproduced from Ordnance Survey material with the permission of the Controller of Her Majesty's Stationery Office © Crown copyright. Unauthorised reproduction infringes Crown copyright and may lead to prosecution or civil proceedings 100019441 [2014].

REVISION	A	AMENDMENT	-	AP	09/12/15	AP	09/12/15	LF	09/12/15	LF	09/12/15
				DRAWN BY		DESIGNED BY		CHECKED BY		APPROVED BY	
				AND DATE		AND DATE		AND DATE		AND DATE	

LONDON BOROUGH OF RICHMOND UPON THAMES

DRAFT ISSUE

SCALE (AT A3 SIZE) 1:250

CLIENT	LONDON BOROUGH OF RICHMOND UPON THAMES	
PROJECT	MINOR WORKS	
DRAWING TITLE	LONSDALE ROAD REVISED SCHOOL ENTRANCE MARKINGS	
ISSUING OFFICE	TWICKENHAM	DRAWING NUMBER 1049-GI-STEM-001
TELEPHONE	020 88911411	REVISION A