

ROAD TRAFFIC REGULATION ACT 1984 – SECTION 6

THE LONDON BOROUGH OF RICHMOND UPON THAMES (FREE PARKING PLACES)  
(PEOPLE WITH DISABILITIES) (AMENDMENT No. 50) ORDER 2016

**DISABLED PERSONS PARKING BAY**  
**BROWNING CLOSE, HAMPTON**  
(Reference 16/092)

1. The Council of the London Borough of Richmond upon Thames on 18 August 2016 made the above Order under sections 6 and 124 of, and Part IV of, Schedule 9 to the Road Traffic Regulation Act 1984, as amended.
2. The principal objective of the Order is to relocate an existing disabled persons' parking place in Browning Close, Hampton.
3. The Order re-positions an existing disabled persons' parking bay outside Nos 17/19 Browning Close, Hampton to facilitate the construction of a vehicular crossover at an adjacent property.
4. Copies of the Order, which comes into operation on 22 August 2016, a plan showing the location and effect of the Order and the Council's Statement of Reasons for making the Order:-
  - (a) can be inspected, quoting Reference 16/092 at the Civic Centre (Central Reception, ground floor), 44 York Street, Twickenham between 9.15am and 5pm on Mondays to Fridays, except for Bank and other public holidays; and
  - (b) may be viewed on the Council's web-site at [http://www.richmond.gov.uk/public\\_notices](http://www.richmond.gov.uk/public_notices)
5. Persons wishing to question the validity of this Order or any of its provisions on the grounds that it or they are not within the powers conferred by the 1984 Act, or that any requirement of the Act or any instrument made under the Act has not been complied with that person may, within six weeks from the date on which the Order was made, apply for the purpose to the High Court.

GRAHAM BEATTIE  
Assistant Director, Traffic and Transport  
Civic Centre, 44 York Street, Twickenham TW1 3BZ

Dated 19 August 2016



**THE LONDON BOROUGH OF RICHMOND UPON THAMES  
(FREE PARKING PLACES) (PEOPLE WITH DISABILITIES)  
(AMENDMENT No. 50) ORDER 2016**


Made: 18 August 2016

Coming into operation: 22 August 2016

The Council of the London Borough of Richmond upon Thames, having consulted the Commissioner of Police of the Metropolis, in exercise of the powers conferred by Sections 6 and 124 of, and Part IV of Schedule 9 to, the Road Traffic Regulation Act 1984(a), as amended, and all other enabling powers hereby make the following Order—

1. This Order shall come into operation on 22 August 2016 and may be cited as the London Borough of Richmond upon Thames (Free Parking Places) (People with Disabilities) (Amendment No. 50) Order 2016.
2. (1) In this Order the expression “enactment” means any enactment whether public, general or local and includes any order, bye-law, rule, regulation, scheme or other instrument having effect by virtue of an enactment.  
  
(2) Any reference in this Order to any enactment shall be construed as a reference to that enactment as amended, applied, consolidated, re-enacted by or as having effect by virtue of any subsequent enactment.  
  
(3) The Interpretation Act 1978(b) shall apply for the interpretation of this Order as it applies for the interpretation of an Act of Parliament.
3. Without prejudice to the validity of anything done or to any liability incurred in respect of any act or omission before the coming into operation of this Order, the London Borough of Richmond upon Thames (Free Parking Places) (People with Disabilities) Order 2007(c), as amended, shall have effect as though there were substituted for the item numbered 22C the items similarly numbered and set out in columns 1, 2, 3 and 4 of Schedule 2 to this Order;

Dated 18 August 2016

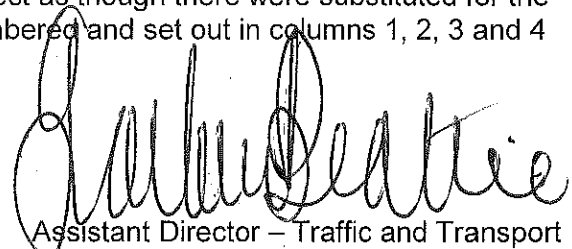  
Assistant Director – Traffic and Transport  
(The officer appointed for this purpose)

(a) 1984 c. 27. (b) 1978 c.30.  
(c) 2007/1 – There are no relevant amending Orders

**SCHEDULE 1**  
(see Article 3)

## ITEMS TO BE ADDED TO SCHEDULE 2 [to 2007/1]

<b>1</b> <b>Item</b> <b>No.</b>	<b>2</b> <b>Street</b>	<b>3</b> <b>Permitted</b> <b>hours (see</b> <b>Schedule 1)</b> <b>[to 2007/1]</b>	<b>4</b> <b>Special</b> <b>manner of</b> <b>standing</b>
22C	Browning Close, Hampton: the north-west side, from a point outside the common boundary of Nos 15 and 16 Browning Close, south-westwards for a distance of 6.6 metres.	A	

## EXPLANATORY NOTE

(This Note is not part of the Order but is intended to indicate its general purport.)

This Order relocates one existing parking bay in Browning Close, Hampton.

**The London Borough of Richmond upon Thames (Free Parking Places) (People with Disabilities) (Amendment No. 50) Order 2016**



## STATEMENT OF REASONS FOR MAKING THIS ORDER

- 1 Under delegated powers additional parking bays are proposed to be introduced for the exclusive use of Blue Badge holders who meet the criteria approved by the Transport Sub-Committee on 22 July 1996 and for any other vehicle displaying a valid disabled person's badge issued by a Local Authority.


The bay is situated: -

- (i) outside Nos 16 and 17 Browning Close, Hampton.  
and will be in operation at all times.



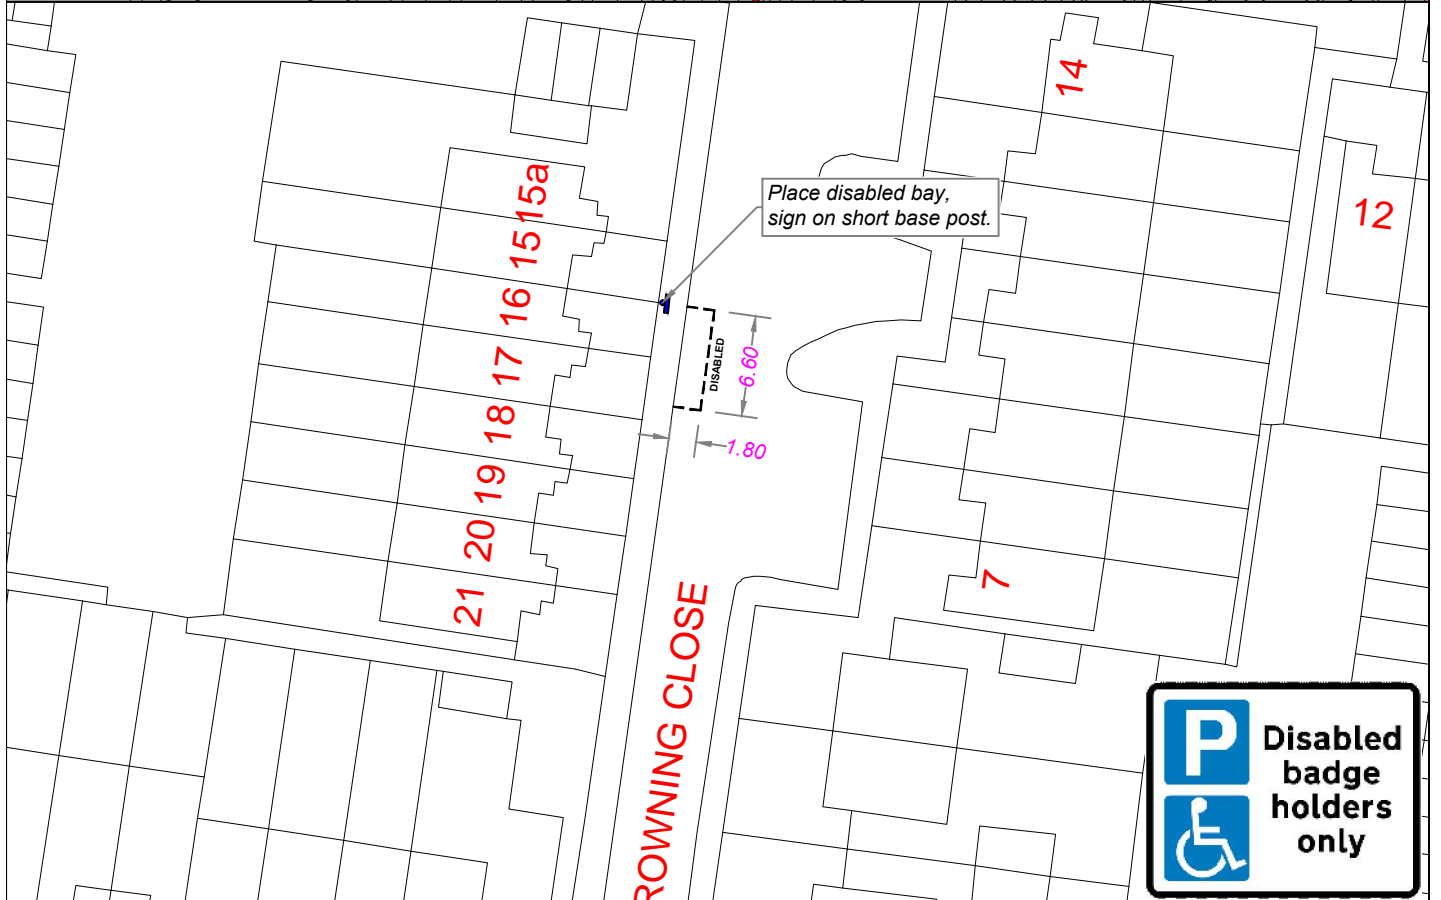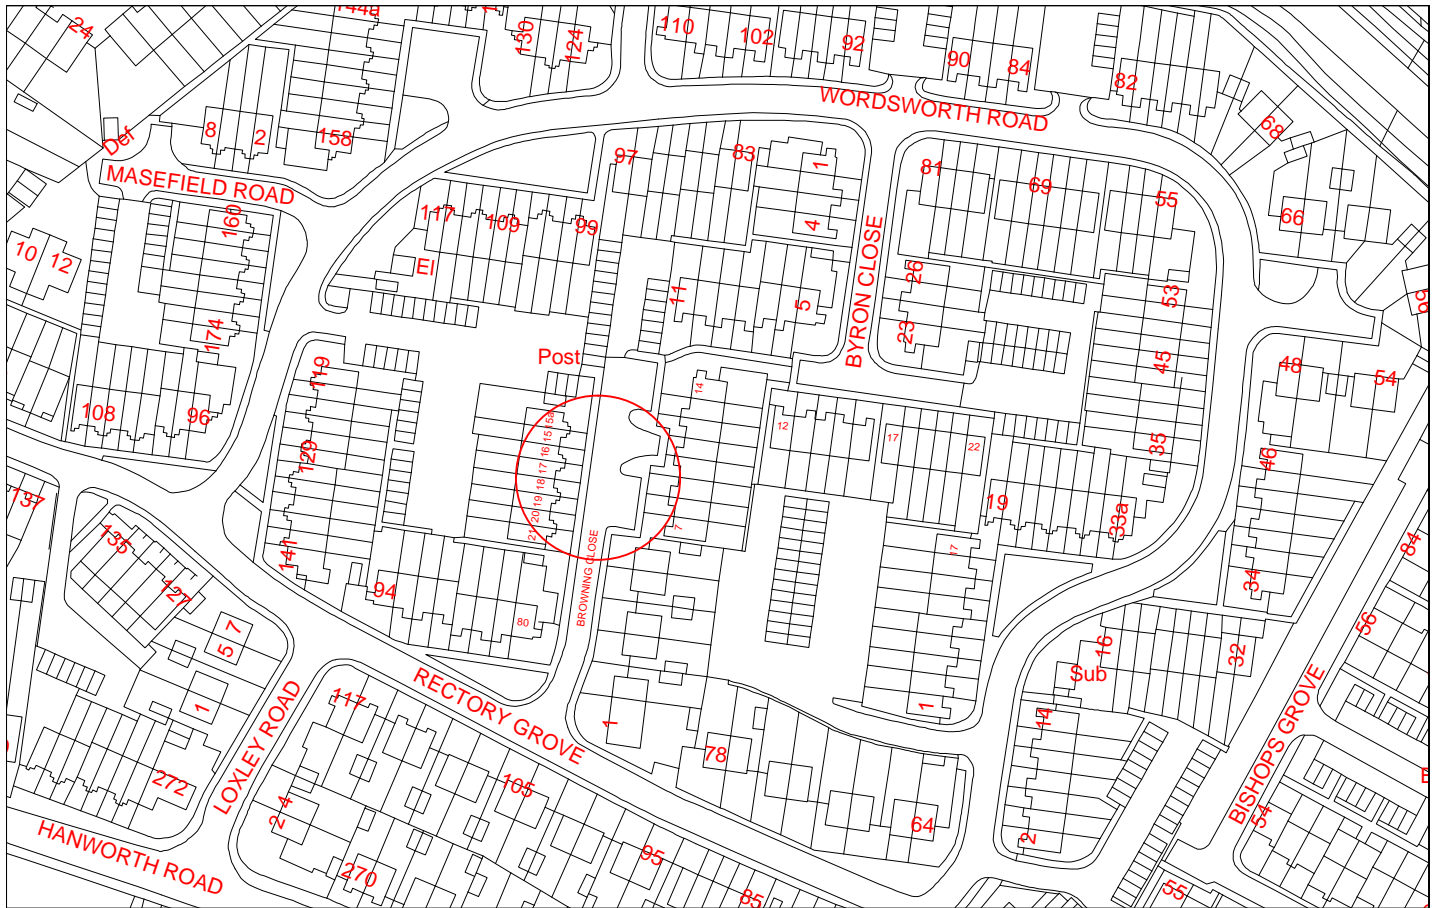

"This map is reproduced from Ordnance Survey material with the permission of the Controller of Her Majesty's Stationery Office © Crown copyright. Unauthorised reproduction infringes Crown copyright and may lead to prosecution or civil proceedings 100019441 [2016]."

<table border="1"> <tr> <td>REVISION</td> <td>-</td> <td>T.S 05.2016</td> <td>T.S 05.2016</td> <td>M.P 05.2016</td> <td>M.P 05.2016</td> </tr> <tr> <td></td> <td></td> <td>DRAWN BY &amp; DATE</td> <td>DESIGNED BY &amp; DATE</td> <td>CHECKED BY &amp; DATE</td> <td>APPROVED BY &amp; DATE</td> </tr> </table>					REVISION	-	T.S 05.2016	T.S 05.2016	M.P 05.2016	M.P 05.2016			DRAWN BY & DATE	DESIGNED BY & DATE	CHECKED BY & DATE	APPROVED BY & DATE	<table border="1"> <tr> <td>Draft</td> <td>✓</td> </tr> <tr> <td>Issue</td> <td>✓</td> </tr> <tr> <td>Scale (at A4 size)</td> <td>NTS</td> </tr> </table>		Draft	✓	Issue	✓	Scale (at A4 size)	NTS	<table border="1"> <tr> <td>CLIENT</td> <td colspan="3">LONDON BOROUGH OF RICHMOND UPON THAMES</td> </tr> <tr> <td>PROJECT</td> <td colspan="3">DISABLED PARKING BAYS</td> </tr> <tr> <td>DRAWING TITLE</td> <td colspan="3">NEW PROPOSED BAY BROWNING CLOSE</td> </tr> <tr> <td>ISSUING OFFICE</td> <td>TWICKENHAM</td> <td>DRAWING NUMBER</td> <td>1049-GL-BCDB-001</td> </tr> <tr> <td>TELEPHONE</td> <td>08456 122 660</td> <td>REVISION</td> <td>-</td> </tr> </table>		CLIENT	LONDON BOROUGH OF RICHMOND UPON THAMES			PROJECT	DISABLED PARKING BAYS			DRAWING TITLE	NEW PROPOSED BAY BROWNING CLOSE			ISSUING OFFICE	TWICKENHAM	DRAWING NUMBER	1049-GL-BCDB-001	TELEPHONE	08456 122 660	REVISION	-		
REVISION	-	T.S 05.2016	T.S 05.2016	M.P 05.2016	M.P 05.2016	
		DRAWN BY & DATE	DESIGNED BY & DATE	CHECKED BY & DATE	APPROVED BY & DATE	
Draft	✓	
Issue	✓	
Scale (at A4 size)	NTS	
CLIENT	LONDON BOROUGH OF RICHMOND UPON THAMES	
PROJECT	DISABLED PARKING BAYS	
DRAWING TITLE	NEW PROPOSED BAY BROWNING CLOSE	
ISSUING OFFICE	TWICKENHAM	DRAWING NUMBER	1049-GL-BCDB-001	
TELEPHONE	08456 122 660	REVISION	-	

ROAD TRAFFIC REGULATION ACT 1984 – SECTION 6

THE LONDON BOROUGH OF RICHMOND UPON THAMES (FREE PARKING PLACES)  
(PEOPLE WITH DISABILITIES) (AMENDMENT No. \*\*) ORDER 201\*

**DISABLED PERSONS PARKING BAYS  
BROWNING CLOSE, HAMPTON**

(Reference 16/092)

1. The Council of the London Borough of Richmond upon Thames propose to make the above Order under sections 6 and 124 of, and Part IV of Schedule 9 to, the Road Traffic Regulation Act 1984, as amended.
2. The principal objective of the Order is to relocate an existing disabled persons' parking place in Browning Close, Hampton.
3. The Order re-positions an existing disabled persons' parking bay outside Nos 17/19 Browning Close, Hampton to facilitate the construction of a vehicular crossover at an adjacent property.
4. Copies of the proposed Order, a plan showing the location and effect of the proposals and the Council's Statement of Reasons for proposing to make the Order:-
  - (a) can be inspected, quoting Reference 16/092 at the Civic Centre (Central Reception, ground floor), 44 York Street, Twickenham between 9.15am and 5pm on Mondays to Fridays, except for Bank and other public holidays; and
  - (b) may be viewed on the Council's web-site at [http://www.richmond.gov.uk/public\\_notices](http://www.richmond.gov.uk/public_notices)
5. Persons wishing to object to or support the proposals or any part thereof should write to the Highway Infrastructure Manager, Civic Centre, 44 York Street, Twickenham TW1 3BZ within 21 days of the date of this Notice giving the grounds of their objection. Representations may also be sent by email to [highwaysandtransport @richmond.gov.uk](mailto:highwaysandtransport@richmond.gov.uk).

GRAHAM BEATTIE  
Assistant Director, Traffic and Transport  
Civic Centre, 44 York Street, Twickenham TW1 3BZ

Dated 13 May 2016



**THE LONDON BOROUGH OF RICHMOND UPON THAMES  
(FREE PARKING PLACES) (PEOPLE WITH DISABILITIES)  
(AMENDMENT No. \*\*) ORDER 201\***

Made: \*\* \*\*\*\*\* \*\*

Coming into operation: \*\* \*\*\*\*\*

The Council of the London Borough of Richmond upon Thames, having consulted the Commissioner of Police of the Metropolis, in exercise of the powers conferred by Sections 6 and 124 of, and Part IV of Schedule 9 to, the Road Traffic Regulation Act 1984**(a)**, as amended, and all other enabling powers hereby make the following Order—

1. This Order shall come into operation on \*\*\*\*\* and may be cited as the London Borough of Richmond upon Thames (Free Parking Places) (People with Disabilities) (Amendment No. \*\*) Order 201\*.
2. (1) In this Order the expression “enactment” means any enactment whether public, general or local and includes any order, bye-law, rule, regulation, scheme or other instrument having effect by virtue of an enactment.  
(2) Any reference in this Order to any enactment shall be construed as a reference to that enactment as amended, applied, consolidated, re-enacted by or as having effect by virtue of any subsequent enactment.  
(3) The Interpretation Act 1978**(b)** shall apply for the interpretation of this Order as it applies for the interpretation of an Act of Parliament.
3. Without prejudice to the validity of anything done or to any liability incurred in respect of any act or omission before the coming into operation of this Order, the London Borough of Richmond upon Thames (Free Parking Places) (People with Disabilities) Order 2007**(c)**, as amended, shall have effect as though there were substituted for the item numbered 22C the items similarly numbered and set out in columns 1, 2, 3 and 4 of Schedule 2 to this Order;

Dated \*\*\*\*\*

Assistant Director – Traffic and Transport  
(The officer appointed for this purpose)

**(a)** 1984 c. 27.                      **(b)** 1978 c.30.  
**(c)** 2007/1 – There are no amending Orders



**SCHEDULE 1**  
(see Article 3(a))

## ITEMS TO BE ADDED TO SCHEDULE 2 [to 2007/1]

<b>1</b> <b>Item</b> <b>No.</b>	<b>2</b> <b>Street</b>	<b>3</b> <b>Permitted</b> <b>hours (see</b> <b>Schedule 1)</b> <b>[to 2007/1]</b>	<b>4</b> <b>Special</b> <b>manner of</b> <b>standing</b>
22C	Browning Close, Hampton: the north-west side, from a point outside the common boundary of Nos 15 and 16 Browning Close, south-westwards for a distance of 6.6 metres.	A	

EXPLANATORY NOTE

(This Note is not part of the Order but is intended to indicate its general purport.)

This Order relocates one existing parking bay in Browning Close, Hampton.



**The London Borough of Richmond upon Thames (Free Parking Places) (People with Disabilities) (Amendment No. \*\*) Order 201\***

STATEMENT OF REASONS FOR PROPOSING TO MAKE THIS ORDER


- 1 Under delegated powers additional parking bays are proposed to be introduced for the exclusive use of Blue Badge holders who meet the criteria approved by the Transport Sub-Committee on 22 July 1996 and for any other vehicle displaying a valid disabled person's badge issued by a Local Authority.

The bays are situated:-

- (i) outside Nos 16 and 17 Browning Close, Hampton.  
and will be in operation at all times.

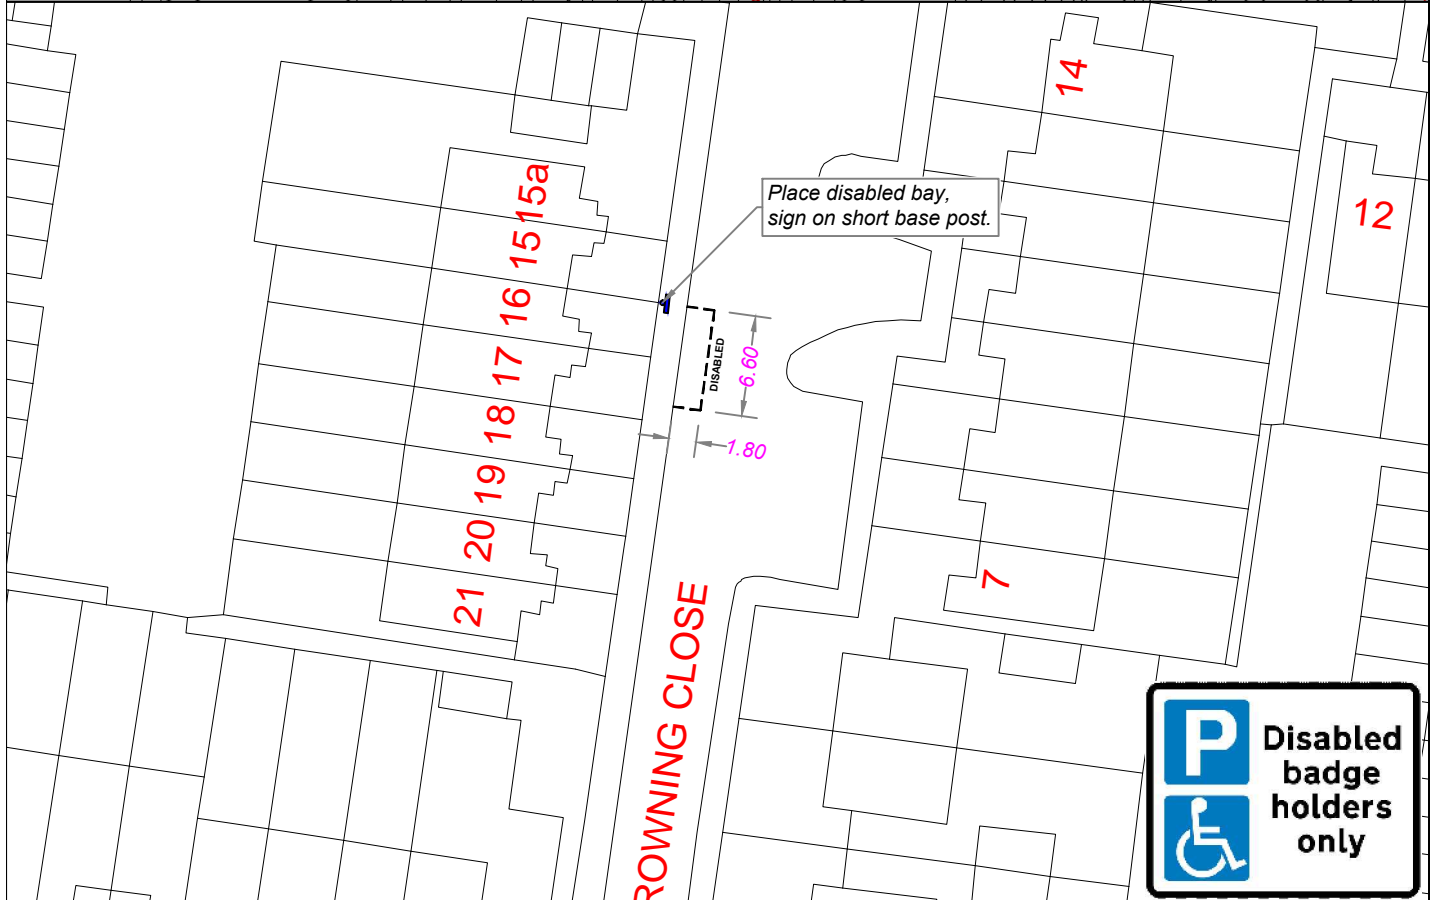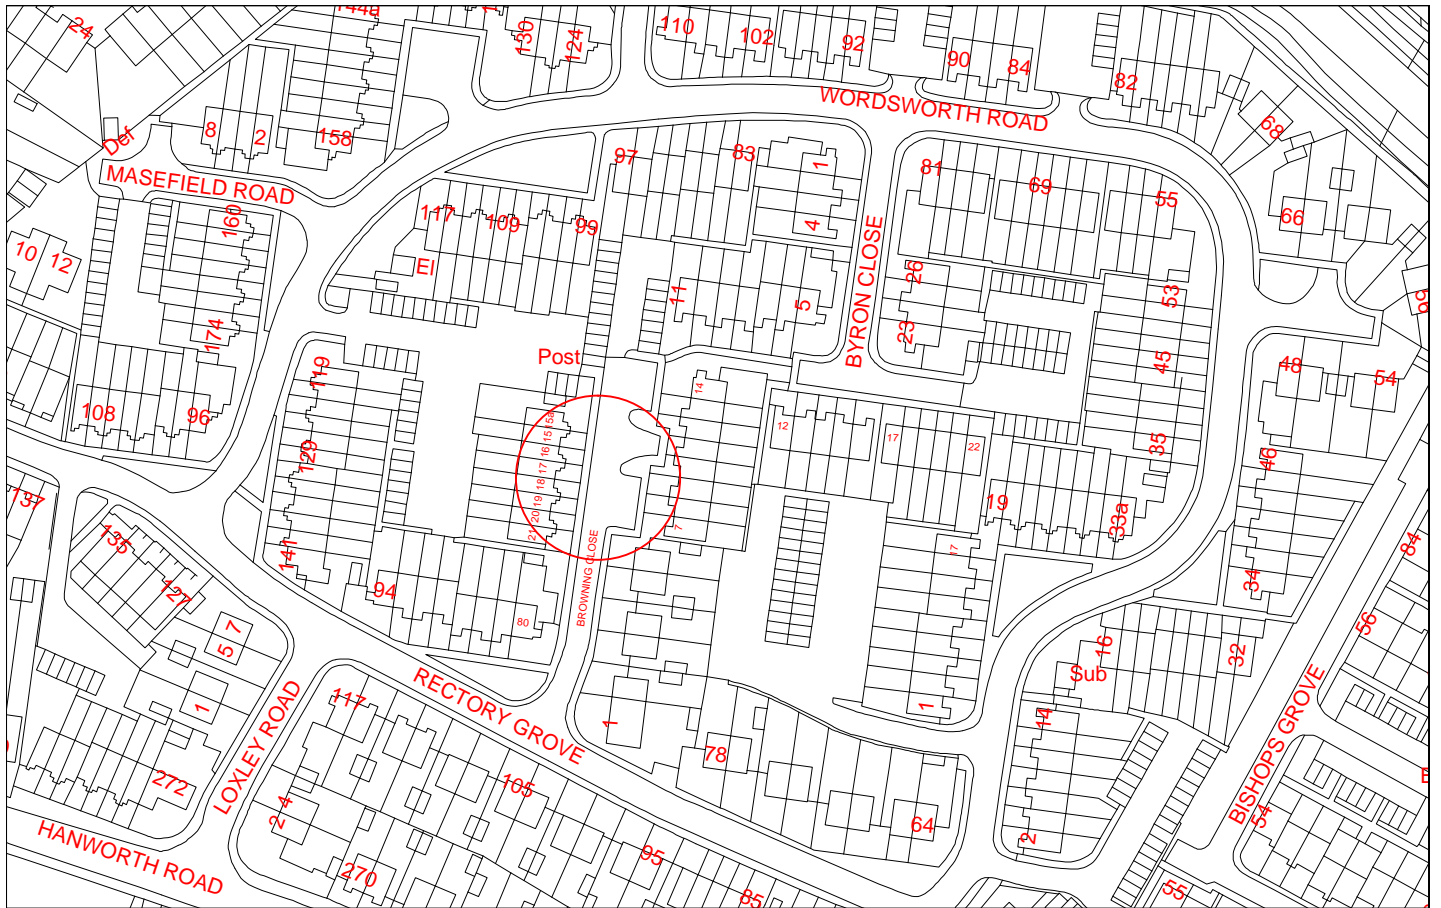

"This map is reproduced from Ordnance Survey material with the permission of the Controller of Her Majesty's Stationery Office © Crown copyright. Unauthorised reproduction infringes Crown copyright and may lead to prosecution or civil proceedings 100019441 [2016]."

<table border="1"> <tr> <td>REVISION</td> <td>-</td> <td>T.S 05.2016</td> <td>T.S 05.2016</td> <td>M.P 05.2016</td> <td>M.P 05.2016</td> </tr> <tr> <td></td> <td></td> <td>DRAWN BY &amp; DATE</td> <td>DESIGNED BY &amp; DATE</td> <td>CHECKED BY &amp; DATE</td> <td>APPROVED BY &amp; DATE</td> </tr> </table>					REVISION	-	T.S 05.2016	T.S 05.2016	M.P 05.2016	M.P 05.2016			DRAWN BY & DATE	DESIGNED BY & DATE	CHECKED BY & DATE	APPROVED BY & DATE	<table border="1"> <tr> <td>Draft</td> <td>✓</td> </tr> <tr> <td>Issue</td> <td>✓</td> </tr> <tr> <td>Scale (at A4 size)</td> <td>NTS</td> </tr> </table>		Draft	✓	Issue	✓	Scale (at A4 size)	NTS	<table border="1"> <tr> <td>CLIENT</td> <td colspan="3">LONDON BOROUGH OF RICHMOND UPON THAMES</td> </tr> <tr> <td>PROJECT</td> <td colspan="3">DISABLED PARKING BAYS</td> </tr> <tr> <td>DRAWING TITLE</td> <td colspan="3">NEW PROPOSED BAY BROWNING CLOSE</td> </tr> <tr> <td>ISSUING OFFICE</td> <td>TWICKENHAM</td> <td>DRAWING NUMBER</td> <td>1049-GL-BCDB-001</td> </tr> <tr> <td>TELEPHONE</td> <td>08456 122 660</td> <td>REVISION</td> <td>-</td> </tr> </table>		CLIENT	LONDON BOROUGH OF RICHMOND UPON THAMES			PROJECT	DISABLED PARKING BAYS			DRAWING TITLE	NEW PROPOSED BAY BROWNING CLOSE			ISSUING OFFICE	TWICKENHAM	DRAWING NUMBER	1049-GL-BCDB-001	TELEPHONE	08456 122 660	REVISION	-		
REVISION	-	T.S 05.2016	T.S 05.2016	M.P 05.2016	M.P 05.2016	
		DRAWN BY & DATE	DESIGNED BY & DATE	CHECKED BY & DATE	APPROVED BY & DATE	
Draft	✓	
Issue	✓	
Scale (at A4 size)	NTS	
CLIENT	LONDON BOROUGH OF RICHMOND UPON THAMES	
PROJECT	DISABLED PARKING BAYS	
DRAWING TITLE	NEW PROPOSED BAY BROWNING CLOSE	
ISSUING OFFICE	TWICKENHAM	DRAWING NUMBER	1049-GL-BCDB-001	
TELEPHONE	08456 122 660	REVISION	-	