

ROAD TRAFFIC REGULATION ACT 1984 – SECTION 23

PELICAN CROSSING

PERCY ROAD, TWICKENHAM

(Reference 16/107)



1. NOTICE IS HEREBY GIVEN that the Council of the London Borough of Richmond upon Thames under powers conferred by Section 23 of the Road Traffic Regulation Act 1984 proposes to relocate a pelican crossing in Percy Road, Twickenham.
2. The Council is proposing to relocate the pelican crossing which is currently in Percy Road, Twickenham to the south-west of the junction of Ross Road. The new location for the pelican crossing will be 86 metres south-west of its junction with Ross Road, south-westwards for a distance of 42 metres.
3. A drawing showing the proposed design will be available for public inspection for a period of 21 days from the date of this notice, quoting reference 16/107, at:-
 - (a) the Civic Centre (Central Reception, ground floor), 44 York Street, Twickenham between 9.15am and 5pm on Mondays to Fridays, except for Bank and other public holidays; or
 - (b) may be viewed on the Council's web-site at http://www.richmond.gov.uk/public_notices
4. Any comments or concerns to the relocation of this pelican crossing should be sent within 21 days of the date of this Notice to the Highway Infrastructure Manager, Environment Directorate, London Borough of Richmond upon Thames, Civic Centre, 44 York Street, Twickenham, TW1 3BZ. Representations may also be sent by email to highwaysandtransport@richmond.gov.uk.

GRAHAM BEATTIE
Assistant Director – Traffic and Transport
Civic Centre, 44 York Street, Twickenham TW1 3BZ

Dated 27 May 2016



KEY

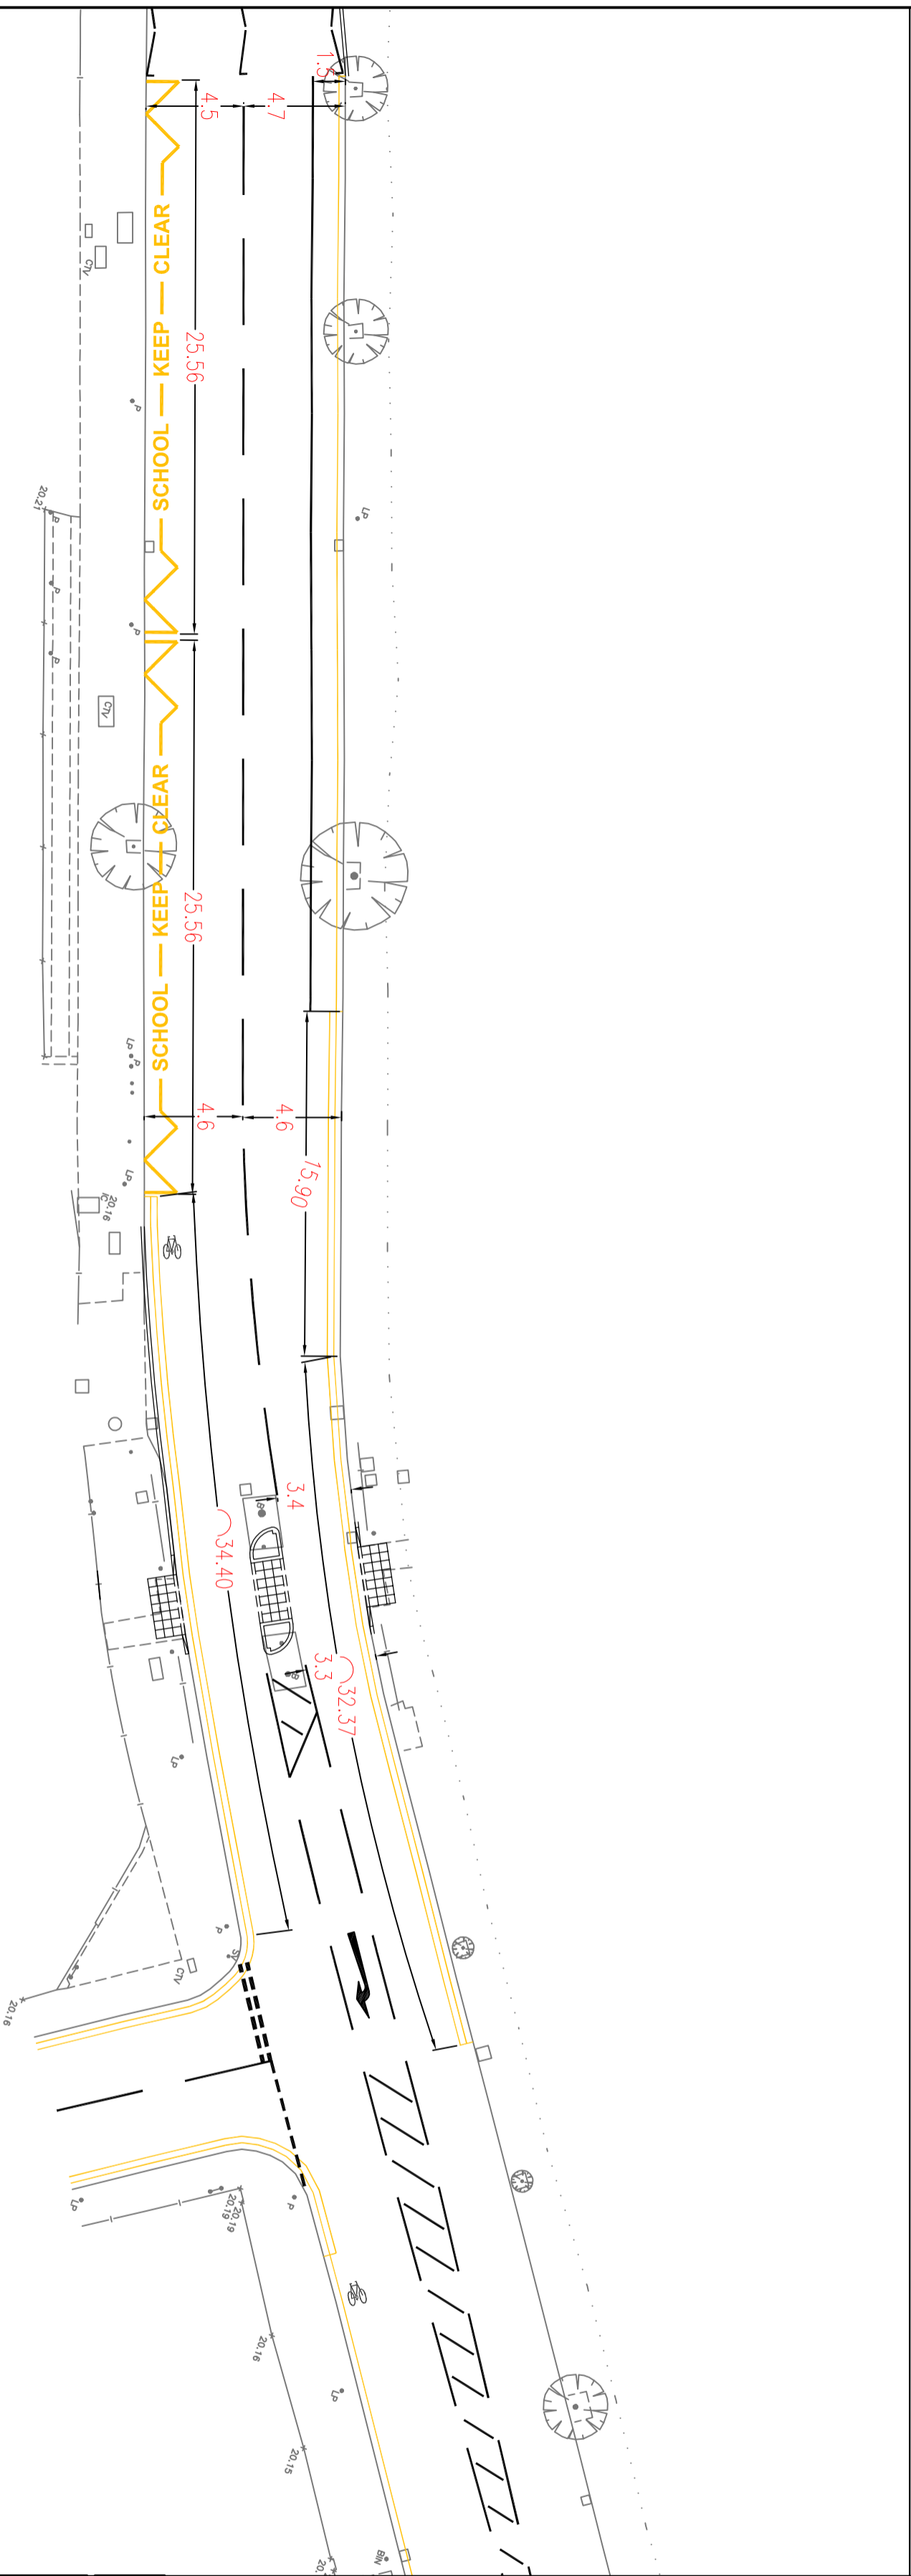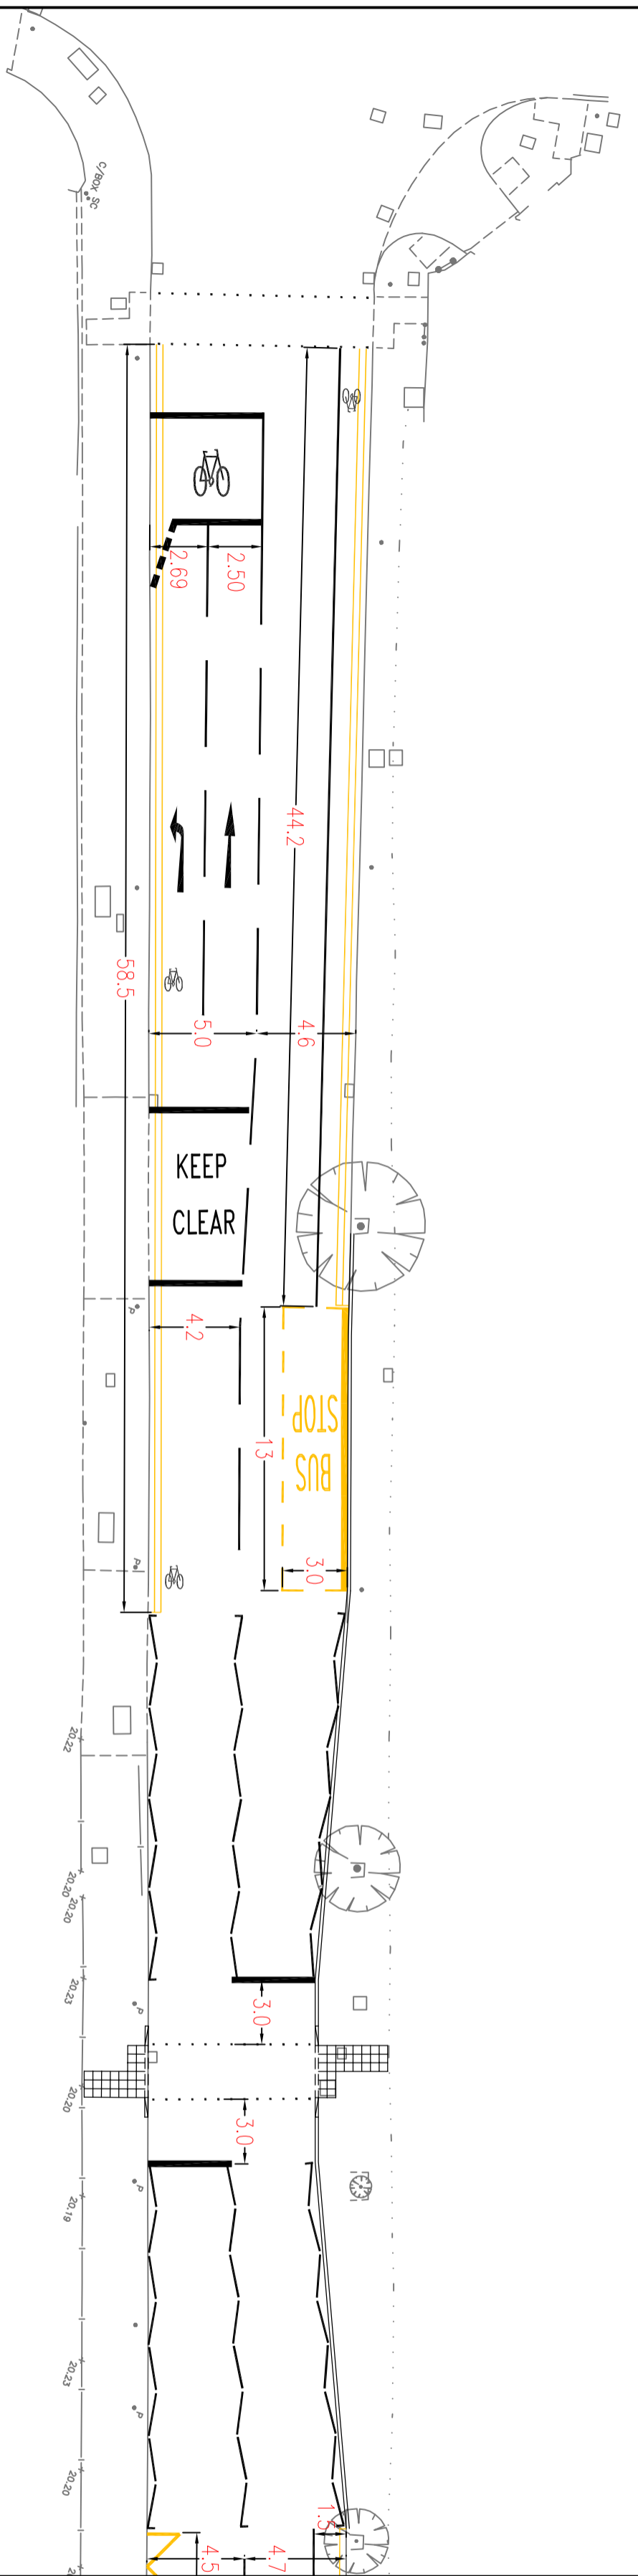

REVISION	AMENDMENT	DRAWN BY AND DATE	DESIGNED BY AND DATE	CHECKED BY AND DATE	APPROVED AND DATE

PROJECT: LONDON BOROUGH OF RICHMOND UPON THAMES
 HOSPITAL BRIDGE ROAD - PERCY ROAD
 SCALE: (A3 SIZE) 1:250

ISSUING OFFICE: TWICKENHAM
 DRAWING NUMBER: 2323-DD-1200-002

TELEPHONE: 020 88911411

UNAPPROVED