

ROAD TRAFFIC REGULATION ACT 1984 – SECTION 6

THE LONDON BOROUGH OF RICHMOND UPON THAMES (FREE PARKING PLACES)
(PEOPLE WITH DISABILITIES) (AMENDMENT No. **) ORDER 201*
DISABLED PERSONS PARKING BAYS
VARIOUS STREETS THROUGHOUT THE BOROUGH
(Reference 17/055)

1. The Council of the London Borough of Richmond upon Thames propose to make the above Order under sections 6, and 124 of, and Part IV of Schedule 9 to, the Road Traffic Regulation Act 1984, as amended.
2. The principal objective of the **Disabled Persons' Parking Places Order** is to introduce a number of parking places for disabled persons where a high level of parking makes reasonable means of access difficult, and to discontinue a number of parking places previously provided where the demand for such bays no longer exists.
3. The **Disabled Persons' Parking Places Order** will introduce a parking bay for disabled persons' vehicles, operating "at any time" in the following streets:

Beaufort Road, Ham;	Lincoln Avenue, Twickenham;
Beverley Road, Hampton Wick;	Lock Road, Ham;
Bicester Road, Richmond;	Madrid Road, Barnes;
Borland Road, Teddington;	Meadow Close, Whitton;
Byron Close, Hampton;	Parkshot, Richmond;
Cleveland Road, Barnes;	Ross Road, Twickenham;
Clifford Road, Petersham;	Rutland Close, Mortlake;
Fellbrook, Ham;	St Pauls Road, Richmond;
Grange Avenue, Twickenham;	Stanley Gardens Road, Teddington;
Haliburton Road, Twickenham;	Stretton Road, Ham;
Hatherop Road, Hampton;	Tower Road, Twickenham;
Kings Road, Richmond;	Whitton Dene, Hounslow.
4. The **Disabled Persons' Parking Places Order** will also revoke the existing parking bays for disabled persons' vehicles in the vicinity of the following properties:-

14 Carrington Road, Richmond;	69/71 High Street Hampton Wick;
4 Connaught Avenue, Mortlake;	Dorset House, Stanton Road, Barnes;
26 Victoria Road, Teddington	27 Stanley Road, East Sheen.
5. Copies of the proposed Order, plans showing the location and effect of the proposals and the Council's Statement of Reasons for proposing to make the Order:-
 - (a) can be inspected, quoting Reference 17/055 at the Civic Centre (Central Reception, ground floor), 44 York Street, Twickenham between 9.15am and 5pm on Mondays to Fridays, except for Bank and other public holidays; and
 - (b) may be viewed on the Council's web-site at http://www.richmond.gov.uk/public_notices
6. Persons wishing to object to or support the proposals or any part thereof should write to the Head of Engineering (Group 1), London Borough of Richmond upon Thames, Civic Centre, 44 York Street, Twickenham TW1 3BZ within 21 days of the date of this Notice giving the grounds of their objection. Representations may also be sent by email to highwaysandtransport@richmond.gov.uk.

Nick O'Donnell
Assistant Director, Traffic and Engineering
Civic Centre, 44 York Street, Twickenham TW1 3BZ
Dated 31 March 2017



**THE LONDON BOROUGH OF RICHMOND UPON THAMES
(FREE PARKING PLACES) (PEOPLE WITH DISABILITIES)
(AMENDMENT No. **) ORDER 201***

Made: ** ***** **

Coming into operation: ** *****

The Council of the London Borough of Richmond upon Thames, having consulted the Commissioner of Police of the Metropolis, in exercise of the powers conferred by Sections 6 and 124 of, and Part IV of Schedule 9 to, the Road Traffic Regulation Act 1984**(a)**, as amended, and all other enabling powers hereby make the following Order—

1. This Order shall come into operation on ***** and may be cited as the London Borough of Richmond upon Thames (Free Parking Places) (People with Disabilities) (Amendment No. **) Order 201*.
2.
 - (1) In this Order the expression “enactment” means any enactment whether public, general or local and includes any order, bye-law, rule, regulation, scheme or other instrument having effect by virtue of an enactment.
 - (2) Any reference in this Order to any enactment shall be construed as a reference to that enactment as amended, applied, consolidated, re-enacted by or as having effect by virtue of any subsequent enactment.
 - (3) The Interpretation Act 1978**(b)** shall apply for the interpretation of this Order as it applies for the interpretation of an Act of Parliament.
3. Without prejudice to the validity of anything done or to any liability incurred in respect of any act or omission before the coming into operation of this Order, the London Borough of Richmond upon Thames (Free Parking Places) (People with Disabilities) Order 2007**(c)**, as amended, shall have effect as though
 - (a) there were added to the items in Schedule 2 to that Order the items numbered 15C, 15D, 18B, 21H, 30E, 44G 44H 70B, 88C, 96D, 103B, 123F, 142A, 144C, 148C, 160C, 186C, 203D, 203E, 208B, 234A, 236C 240C and 264C as set out in columns 1, 2, 3 and 4 of Schedule 1 to this Order;
 - (b) the items numbered 33B, 47, 107A and 230 in Schedule 2 to that Order set out in columns 1, 2, 3, and 4 of Schedule 2 to this Order were revoked

Dated *****

Assistant Director – Traffic and Engineering
(The officer appointed for this purpose)

(a) 1984 c. 27.
(c) 2007/1 –

(b) 1978 c.30.

SCHEDULE 1
(see Article 3(a))

ITEMS TO BE ADDED TO SCHEDULE 2 [to 2007/1]

1 Item No.	2 Street	3 Permitted hours (see Schedule 1) [to 2007/1]	4 Special manner of standing
15C	Beaufort Road, Ham: the north-west side, from a north-east of the north-western kerb-line of Lammas Avenue, north-eastwards for a distance of 5.5 metres.	A	-
15D	Beverley Road, Richmond: The north-eastern extremity, from the north western lerb-line, extending south-eastwards for a distance of 4.8 metres and having a width throughout of 2.4 metres.	A	-
18B	Bicester Road, Richmond: the south-west to north-east arm, the south-east side, from a point outside the common boundary of Nos 22 and 23 Bicester Road north-eastwards for a distance of 5.0 metres	A	
21H	Borland Road, Teddington: the north-east side, from a point outside the southern boundary of boundary of No 15 Borland Road south-eastwards for a distance of 5.0 metres	A	
30E	Byron Close, Hampton, the west side, from a point outside the common boundary of Nos 24 and 25 Byron Close, northwards for a distance of 5.5 metres.	A	-
44G	Cleveland Road, Barnes: the south-east side, from a point outside the common boundary of Nos 4 and 6 Cleveland Road, north-eastwards for a distance of 6 metres.	A	-
44H	Clifford Road, Petersham: the east side, from a point 10 metres north of the northern kerb-line of Sandy Lane, northwards for a distance of 5.5 metres.	A	-

LB RICHMOND UPON THAMES

1 Item No.	2 Street	3 Permitted hours (see Schedule 1) [to 2007/1]	4 Special manner of standing
70B	Fellbrook, Ham: the north-west side, from a point opposite the common boundary of Nos 5 and 7 Fellbrook south-westwards for a distance of 5 metres.	A	-
88C	Grange Avenue, Twickenham: the west side, from a point opposite the common boundary of Nos 35 and 37 Grange Road northwards for a distance of 6 metres	A	-
96D	Haliburton Road, Twickenham the east side, from a point opposite the party wall of Nos 84 and 86 Haliburton Road northwards for a distance of 5.5 metres.	A	-
103B	Hatherop Road, Hampton; the east side, from a point opposite the party wall of Nos 29 and 31 Hatherop Road southwards for a distance of 5 metres.	A	-
123F	Kings Road, Richmond: the west side, from a point 2 metres south of the common boundary of Nos 65 and 67 Kings Road, northwards for a distance of 6 metres.	A	-
142A	Lincoln Avenue, Twickenham:: the north-west side, from a point outside the common boundary of Nos 52 and 54 Lincoln Avenue, north-eastwards for a distance of 5.5 metres.	A	-
144C	Lock Road, Ham: the south-east side, from a point outside the common boundary of Nos 24 and 26 Lock Road, north-eastwards for a distance of 5.5 metres.	A	-
148C	Madrid Road, Barnes the east side, from a point 4 metres south of the common boundary of Nos 88 and 90 Madrid Road, southwards for a distance of 5.5 metres..	A	-

LB RICHMOND UPON THAMES

1 Item No.	2 Street	3 Permitted hours (see Schedule 1) [to 2007/1]	4 Special manner of standing
160C	Meadow Close, Whitton the south-east side, from a point outside the common boundary of Nos 8 and 10 Meadow Close, south-westwards for a distance of 6 metres...	A	-
186C	Parkshot, Richmond: the south-east side, from a point 4.5 metres southwest of the south-western kerb-line of Clarence Street, Richmond. south-westwards for a distance of 6.6 metres.	A	-
203D	Ross Road, Twickenham: the south-east side, from a point outside the common boundary of Nos 8 and 10 Meadow Close, south-westwards for a distance of 6 metres.	A	-
203E	Rutland Close, Mortlake the south side, at the turning circle, from a point 4.6 metres north of the southern kerb-line, northwards for a distance of 5.3 metres, and with a width at its widest point of 6.0 metres.	A	-
208B	St Paul's Road, Richmond: the south-east side, from a point outside the common boundary of Nos 10 and 12 St Paul's Road north-eastwards for a distance of 13.2 metres.	A	-
236C	Stanley Gardens Road, Teddington: the north side, from a point outside the common boundary of Nos 91 and 93 Stanley Gardens Road, eastwards for a distance of 6 metres.	A	-
234A	Stretton Road, Ham: the west side, from a point outside the common boundary of Nos 9 and 11 Stretton Road, eastwards for a distance of 7 metres.	A	-
240C	Tower Road, Twickenham: the north side, from a point outside the common boundary of Nos 8 and 10 Tower Road, eastwards for a distance of 5.5 metres.	A	-

1 Item No.	2 Street	3 Permitted hours (see Schedule 1) [to 2007/1]	4 Special manner of standing
264C	Whitton Dene, Hounslow: the west side, from a point 2 metres north of the common boundary of Nos 189 and 191 Whitton Dene, southwards for a distance of 5.5 metres.	A	-

SCHEDULE 2

(see Article 3(b))

ITEMS TO BE REVOKED FROM SCHEDULE 2 [to 2007/1]

1 Item No.	2 Street	3 Permitted hours (see Schedule 1) [to 2007/1]	4 Special manner of standing
33B	Carrington Road, Richmond: the south side, from a point opposite the party wall of Nos 12 and 14 Carrington Road, eastwards for a distance of 6.6 metres.	A	-
47	Connaught Avenue, Mortlake: the east side, from a point 2.5 metres north-west of the party wall of Nos 4 and 6 Connaught Avenue north-westwards for a distance of 7 metres.	A	-
107A	High Street, Hampton Wick: the south-west side, from a point 4.5 metres south-east of the north-western flank wall of No 73 High Street south-eastwards for a distance of 6.6 metres.	A	-
230	Stanton Road, Barnes: the south side, from a point 4 metres north of the southern boundary of "Dorset House", Stanton Road northwards for a distance of 6 metres.	A	With the vehicle occupying 0.5 metres of the western footway

1 Item No.	2 Street	3 Permitted hours (see Schedule 1) [to 2007/1]	4 Special manner of standing
227A	Stanley Road, Sheen: the east and north-east side, from a point opposite the party wall of Nos 25 and 27 Stanley Road southwards for a distance of 5 metres.	A	-
251	Victoria Road, Teddington: the west side, from a point opposite the party wall of Nos 26 and 28 Victoria Road northwards for a distance of 6 metres.	A	-

EXPLANATORY NOTE

(This Note is not part of the Order but is intended to indicate its general purport.)

This Order introduces 24 additional parking bays for people with disabilities to operate “at any time” and revokes a further 6 bays,

The London Borough of Richmond upon Thames (Free Parking Places) (People with Disabilities) (Amendment No. **) Order 201*

STATEMENT OF REASONS FOR PROPOSING TO MAKE THIS ORDER

- Under delegated powers additional parking bays are proposed to be introduced for the exclusive use of Blue Badge holders who meet the criteria approved by the Transport Sub-Committee on 22 July 1996 and for any other vehicle displaying a valid disabled person’s badge issued by a Local Authority.

The bays are situated in the following streets:-

Beaufort Road, Ham;
 Beverley Road, Hampton Wick;
 Bicester Road, Richmond;
 Borland Road, Teddington;
 Byron Close, Hampton;
 Cleveland Road, Barnes;
 Clifford Road, Petersham;
 Fellbrook, Ham;
 Grange Avenue, Twickenham;
 Haliburton Road, Twickenham;
 Hatherop Road, Hampton;

LB RICHMOND UPON THAMES


Kings Road, Richmond;
Lincoln Avenue, Twickenham;
Lock Road, Ham;
Madrid Road, Barnes;
Meadow Close, Whitton;
Parkshot, Richmond;
Ross Road, Twickenham;
Rutland Close, Mortlake;
St Paul's Road, Richmond;
Stanley Gardens Road, Teddington;
Stretton Road, Ham;
Tower Road, Twickenham;
Whitton Dene, Hounslow

and will be in operation at all times.


- 2 The Council is also proposing to revoke or discontinue the use of the following bays, where there is no longer any demand for their use:-

- (i) outside 14 Carrington Road, Richmond;
- (ii) outside 4 Connaught Avenue, Mortlake;
- (iii) outside 69/71 High Street Hampton Wick;
- (iv) outside Dorset House, Stanton Road, Barnes;
- (v) outside 27 Stanley Road, East Sheen; and
- (vi) outside 26 Victoria Road, Teddington

Location:

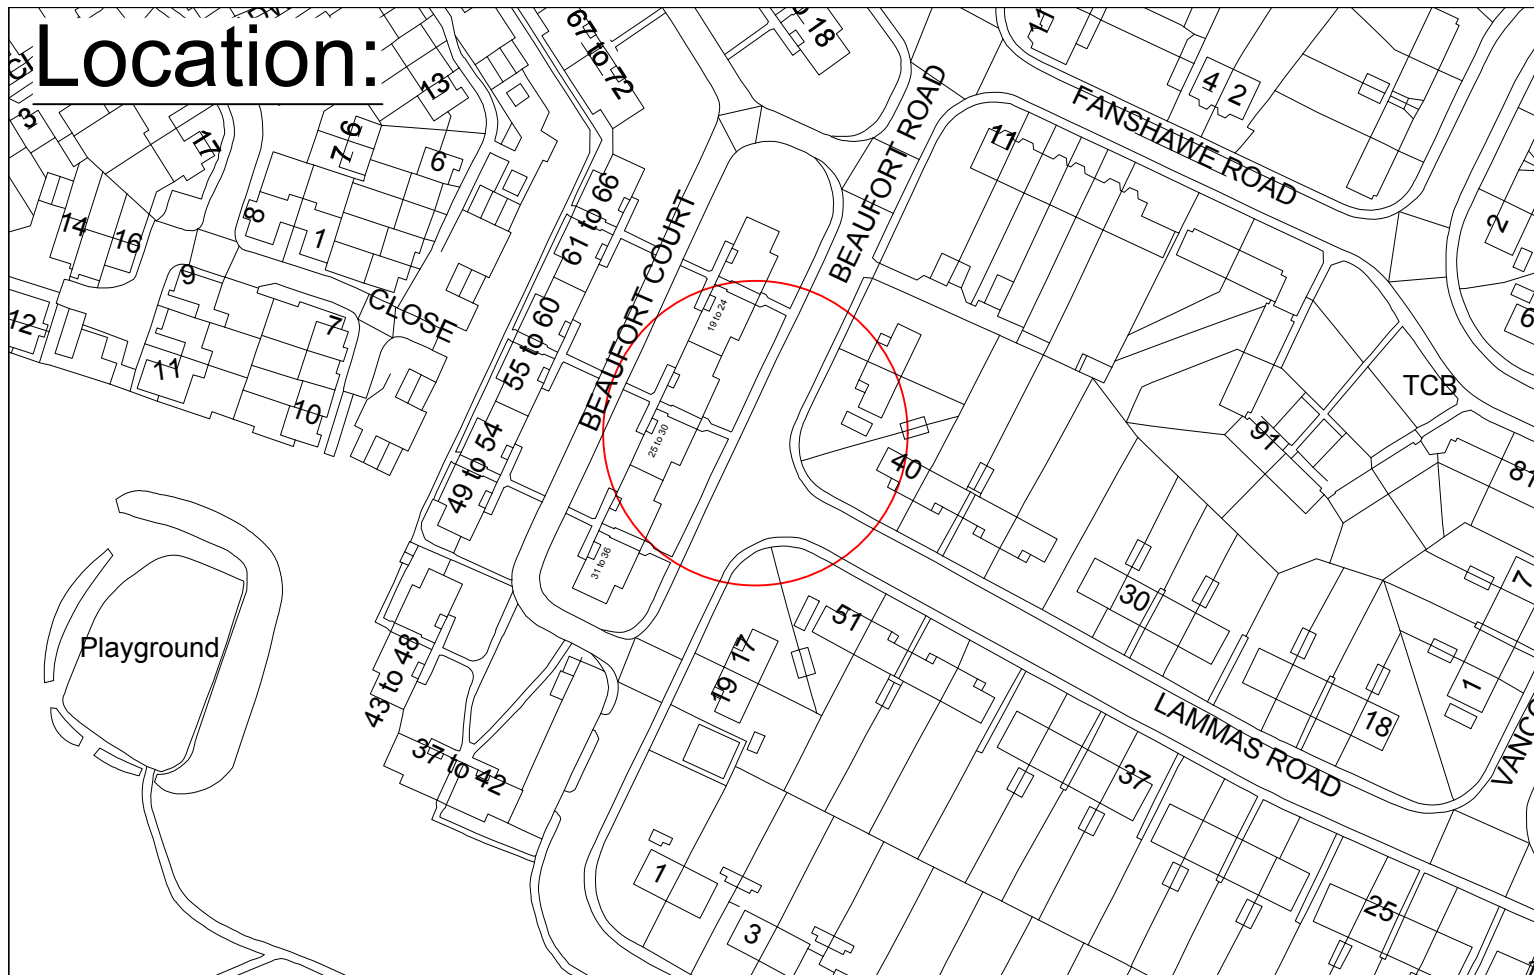

New Post and Sign

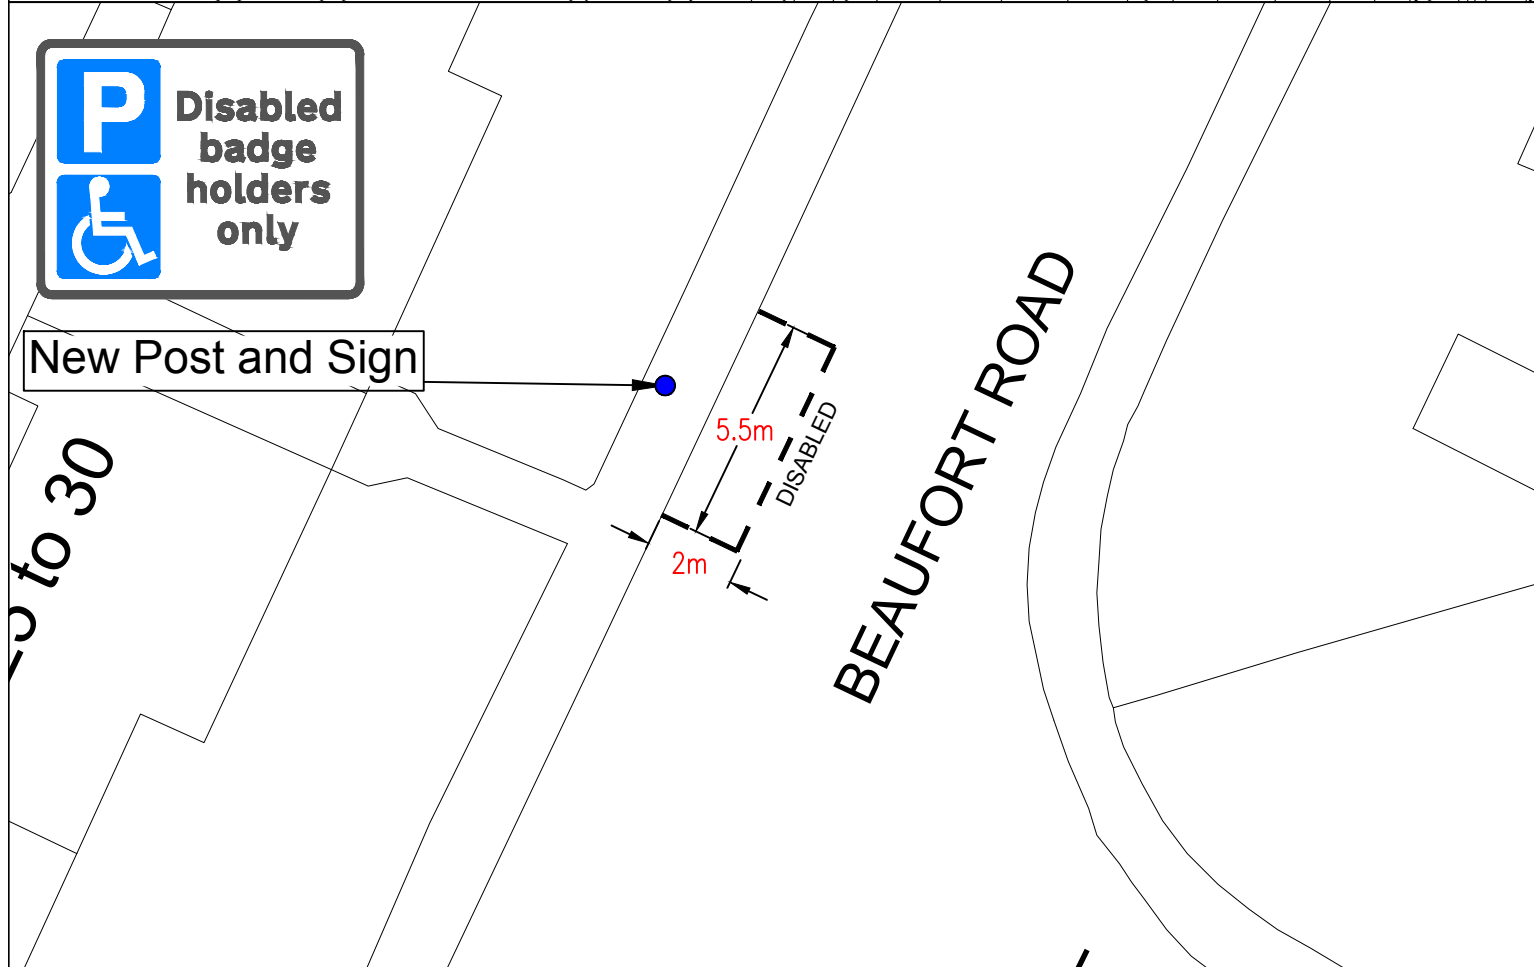

"This map is reproduced from Ordnance Survey material with the permission of the Controller of Her Majesty's Stationery Office © Crown copyright. Unauthorised reproduction infringes Crown copyright and may lead to prosecution or civil proceedings 100019441 [2017]."

CLIENT LONDON BOROUGH OF RICHMOND UPON THAMES

PROJECT Beaufort Road

DRAWING TITLE Disabled Bay
1008182



-	RT 16/03/17	M.P. 16/03/17	M.P. 16/03/17	M.T. 16/03/17
REVISION	DRAWN BY & DATE	DESIGNED BY & DATE	CHECKED BY & DATE	APPROVED BY & DATE


Draft	✓
Issue	✓
Scale (at A4 size)	1:200

ISSUING OFFICE TWICKENHAM
TELEPHONE 08456 122 660

DRAWING NUMBER BR-1008182-001


REVISION -

Location:

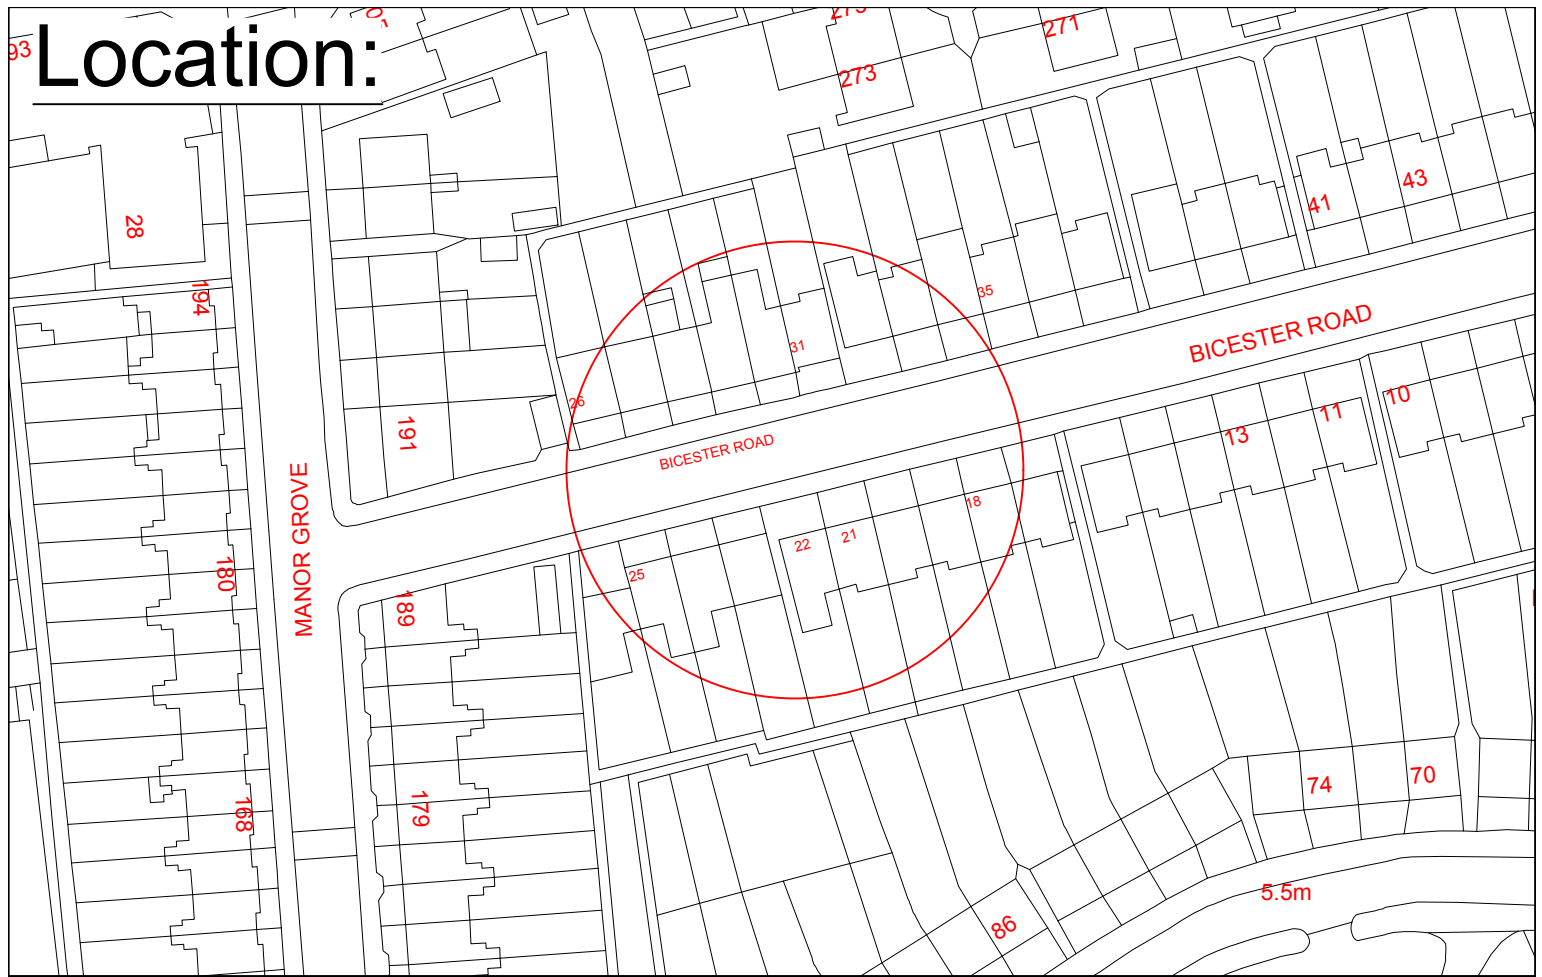

New Post and Sign


BICESTER ROAD

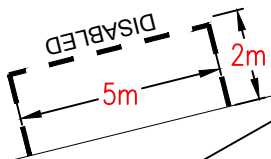

22 21



"This map is reproduced from Ordnance Survey material with the permission of the Controller of Her Majesty's Stationery Office © Crown copyright. Unauthorised reproduction infringes Crown copyright and may lead to prosecution or civil proceedings 100019441 [2017]."

CLIENT		LONDON BOROUGH OF RICHMOND UPON THAMES		
PROJECT		Bicester Road		
DRAWING TITLE		Disabled Bay		
		1008712		
ISSUING OFFICE		TWICKENHAM		
TELEPHONE		08456 122 660		
DRAWING NUMBER		BR-1008712-001		
REVISION		-		

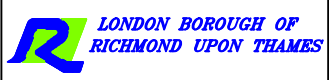

	RT	M.P.	M.P.	M.T.	Draft	✓
	16/03/17	16/03/17	16/03/17	16/03/17	Issue	✓
REVISION	DRAWN BY & DATE	DESIGNED BY & DATE	CHECKED BY & DATE	APPROVED BY & DATE	Scale (at A4 size) 1:200	

Location:

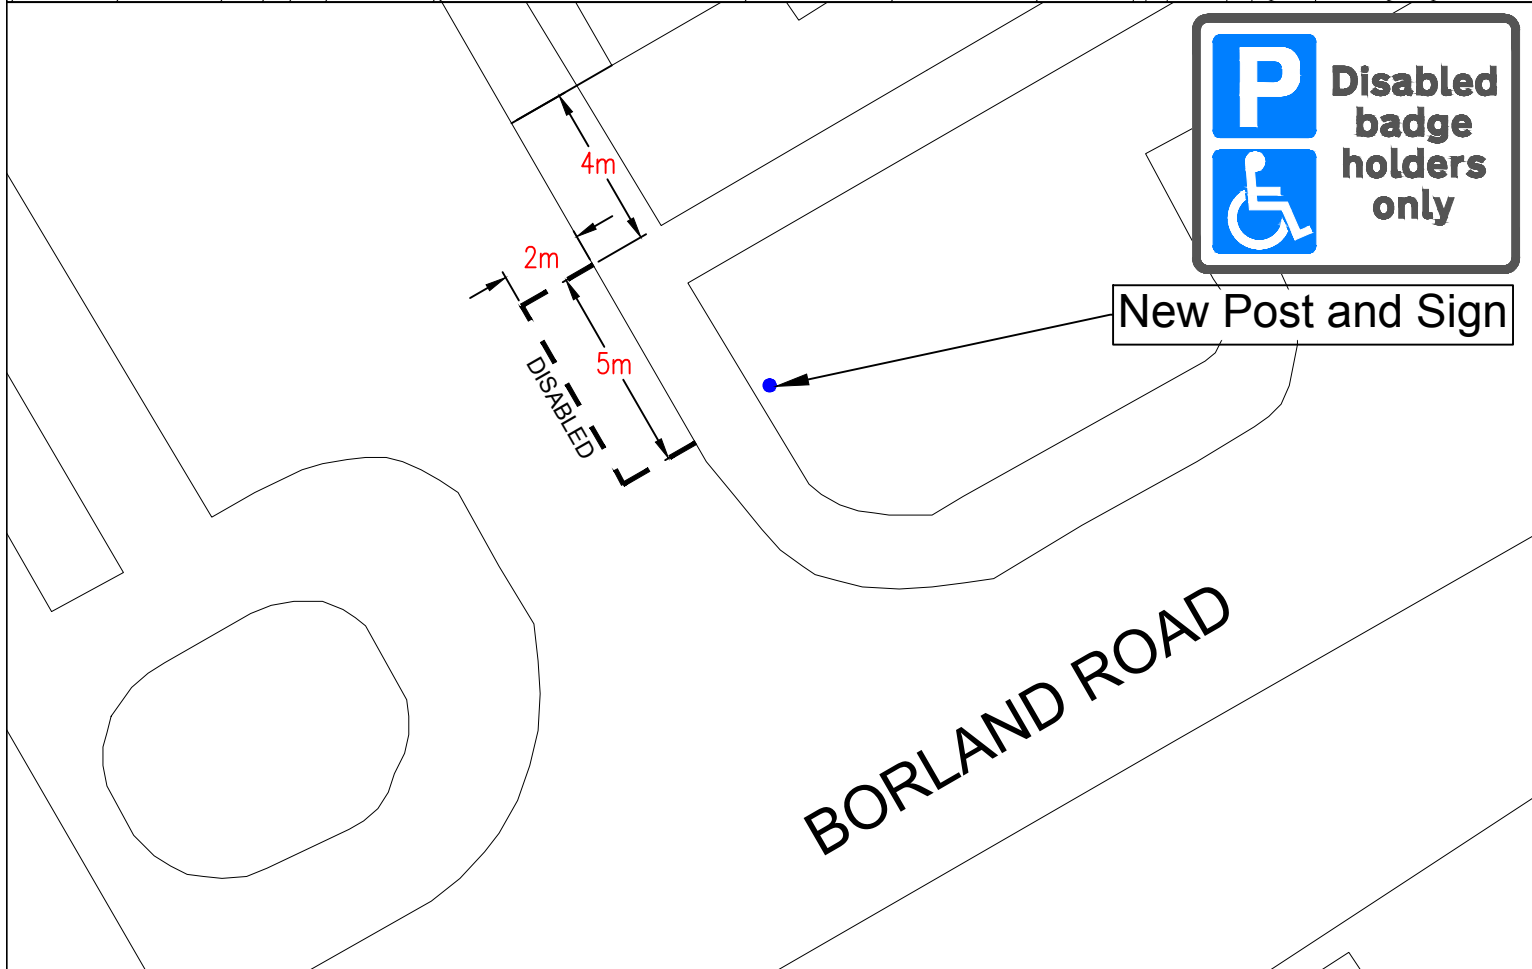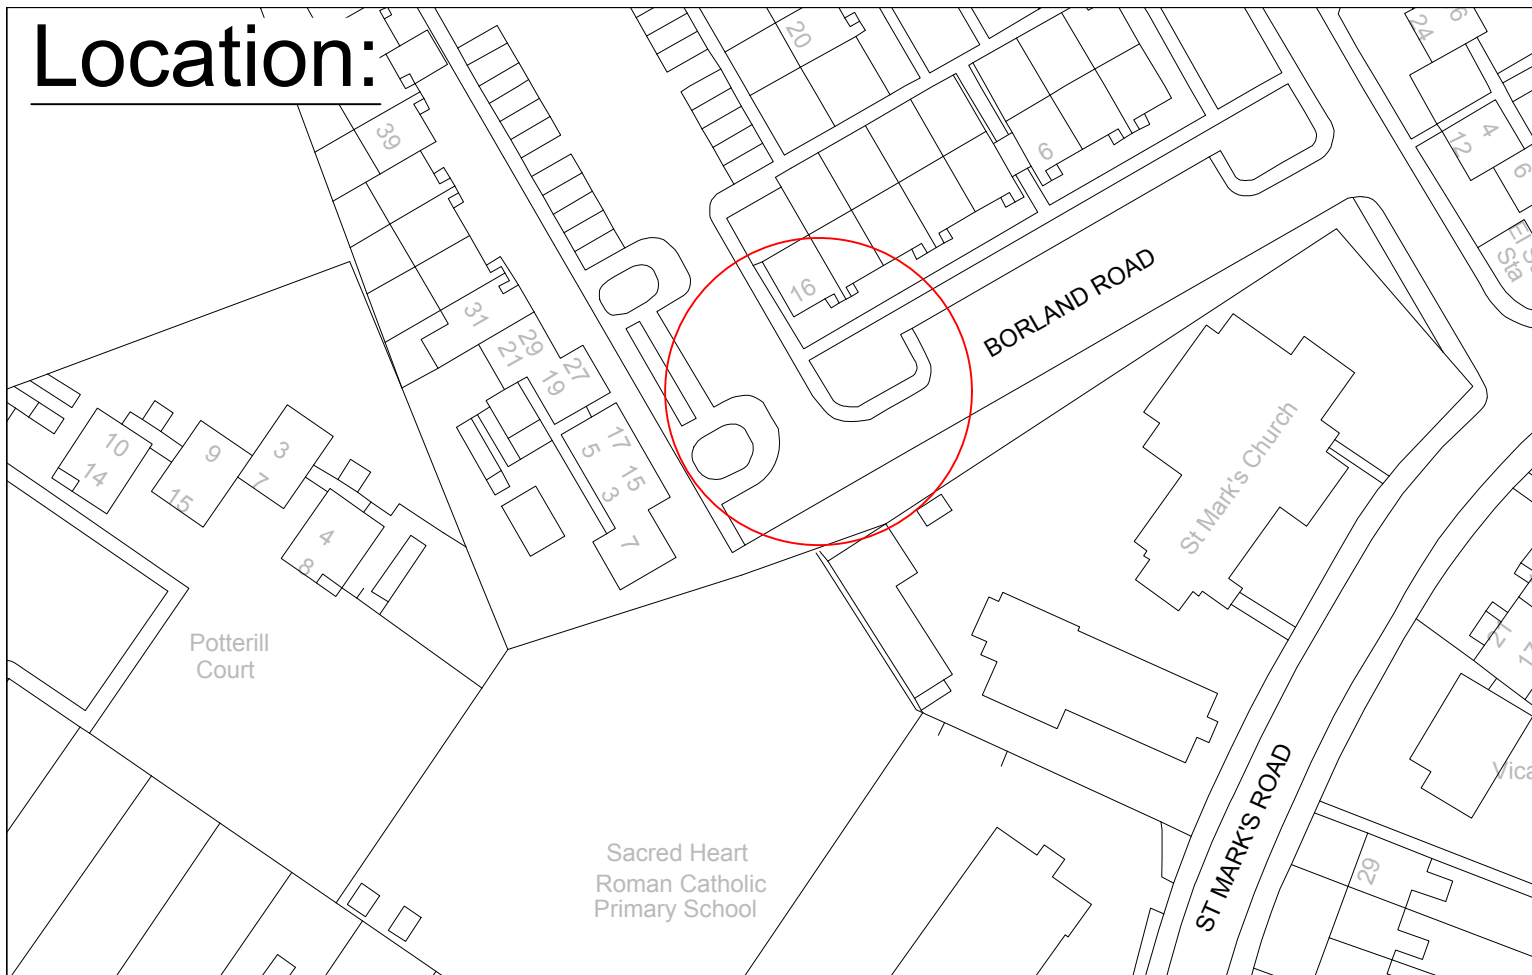

New Post and Sign

"This map is reproduced from Ordnance Survey material with the permission of the Controller of Her Majesty's Stationery Office © Crown copyright. Unauthorised reproduction infringes Crown copyright and may lead to prosecution or civil proceedings 100019441 [2017]."

CLIENT LONDON BOROUGH OF RICHMOND UPON THAMES

PROJECT Borland Road

DRAWING TITLE Disabled Bay
1009525



-	T.S 03.2017	M.P 03.2017	M.P 03.2017	M.T 03.2017
REVISION	DRAWN BY & DATE	DESIGNED BY & DATE	CHECKED BY & DATE	APPROVED BY & DATE



Draft	<input checked="" type="checkbox"/>
Issue	<input checked="" type="checkbox"/>
Scale (at A4 size)	1:200

ISSUING OFFICE TWICKENHAM
TELEPHONE 08456 122 660

DRAWING NUMBER BR-1009525-A

REVISION -

Location:

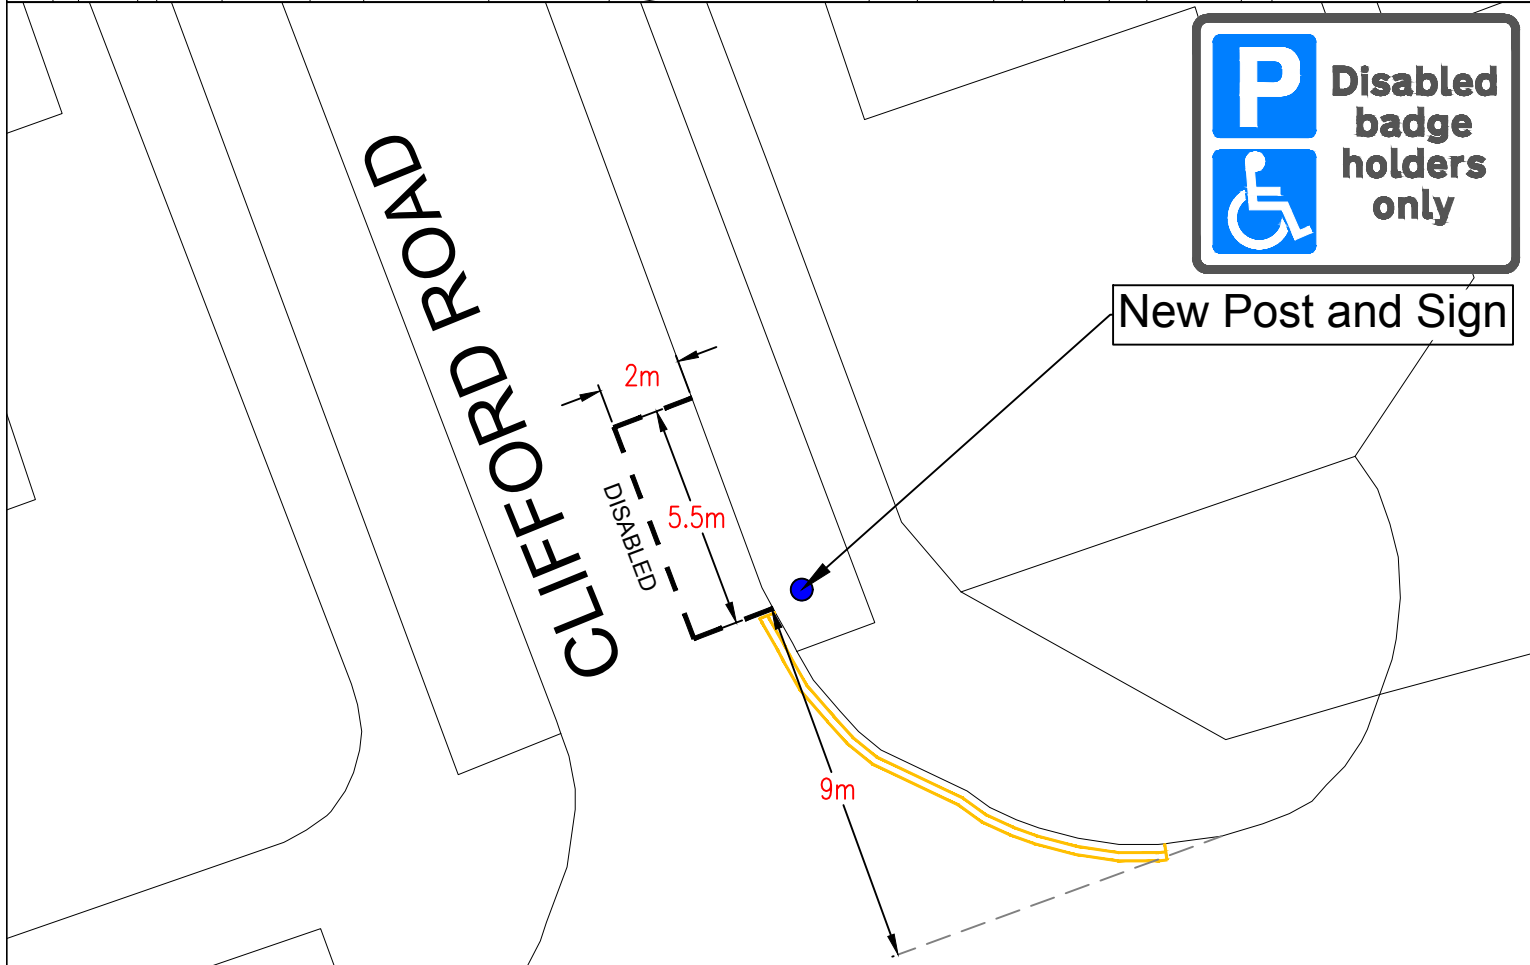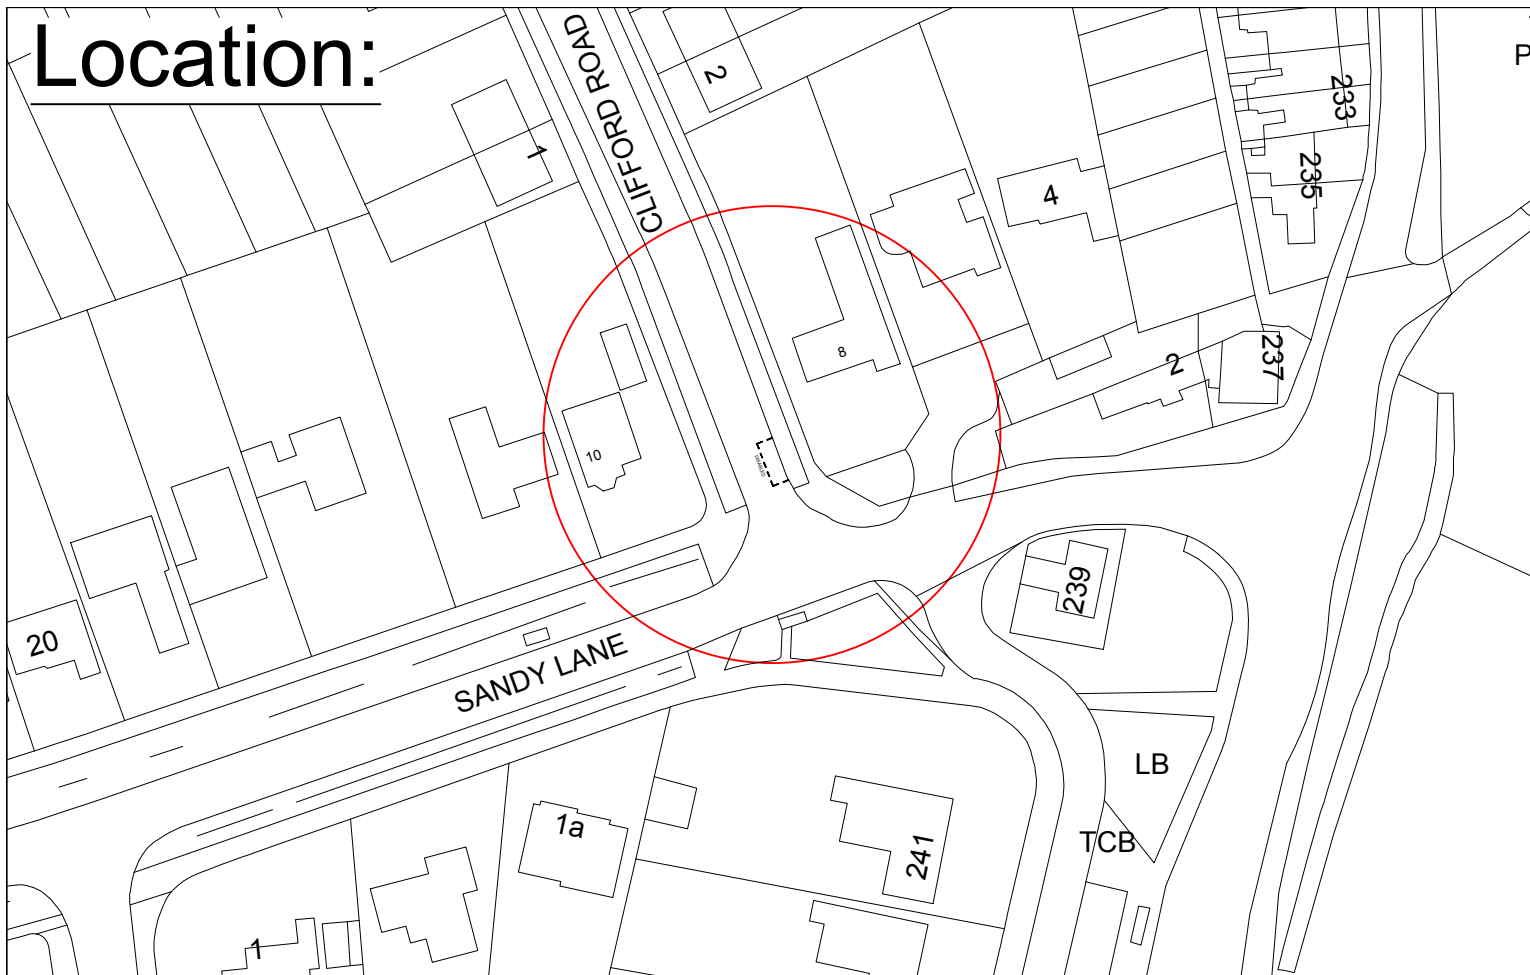

New Post and Sign

"This map is reproduced from Ordnance Survey material with the permission of the Controller of Her Majesty's Stationery Office © Crown copyright. Unauthorised reproduction infringes Crown copyright and may lead to prosecution or civil proceedings 100019441 [2017]."

CLIENT LONDON BOROUGH OF RICHMOND UPON THAMES

PROJECT Clifford Road/ Sandy Lane

DRAWING TITLE Disabled Bay
1010422



-	RT 16/03/17	M.P. 16/03/17	M.P. 16/03/17	M.T 16/03/17
REVISION	DRAWN BY & DATE	DESIGNED BY & DATE	CHECKED BY & DATE	APPROVED BY & DATE



Draft	✓
Issue	✓
Scale (at A4 size)	1:200

ISSUING OFFICE TWICKENHAM
TELEPHONE 08456 122 660

DRAWING NUMBER BR-1010422-001

REVISION -

Location:

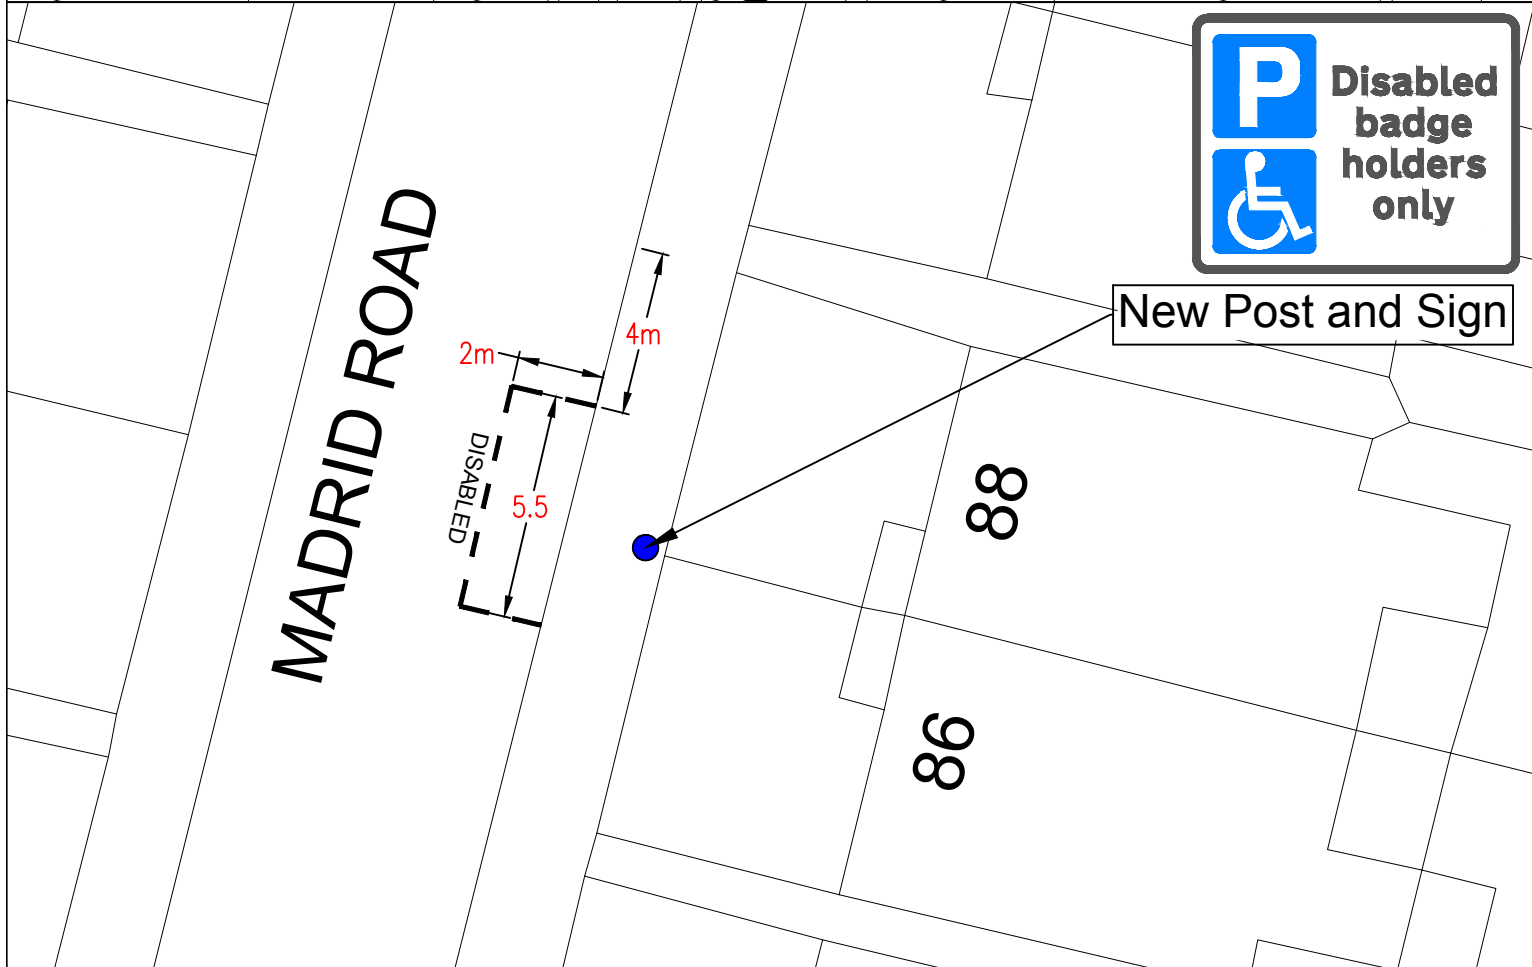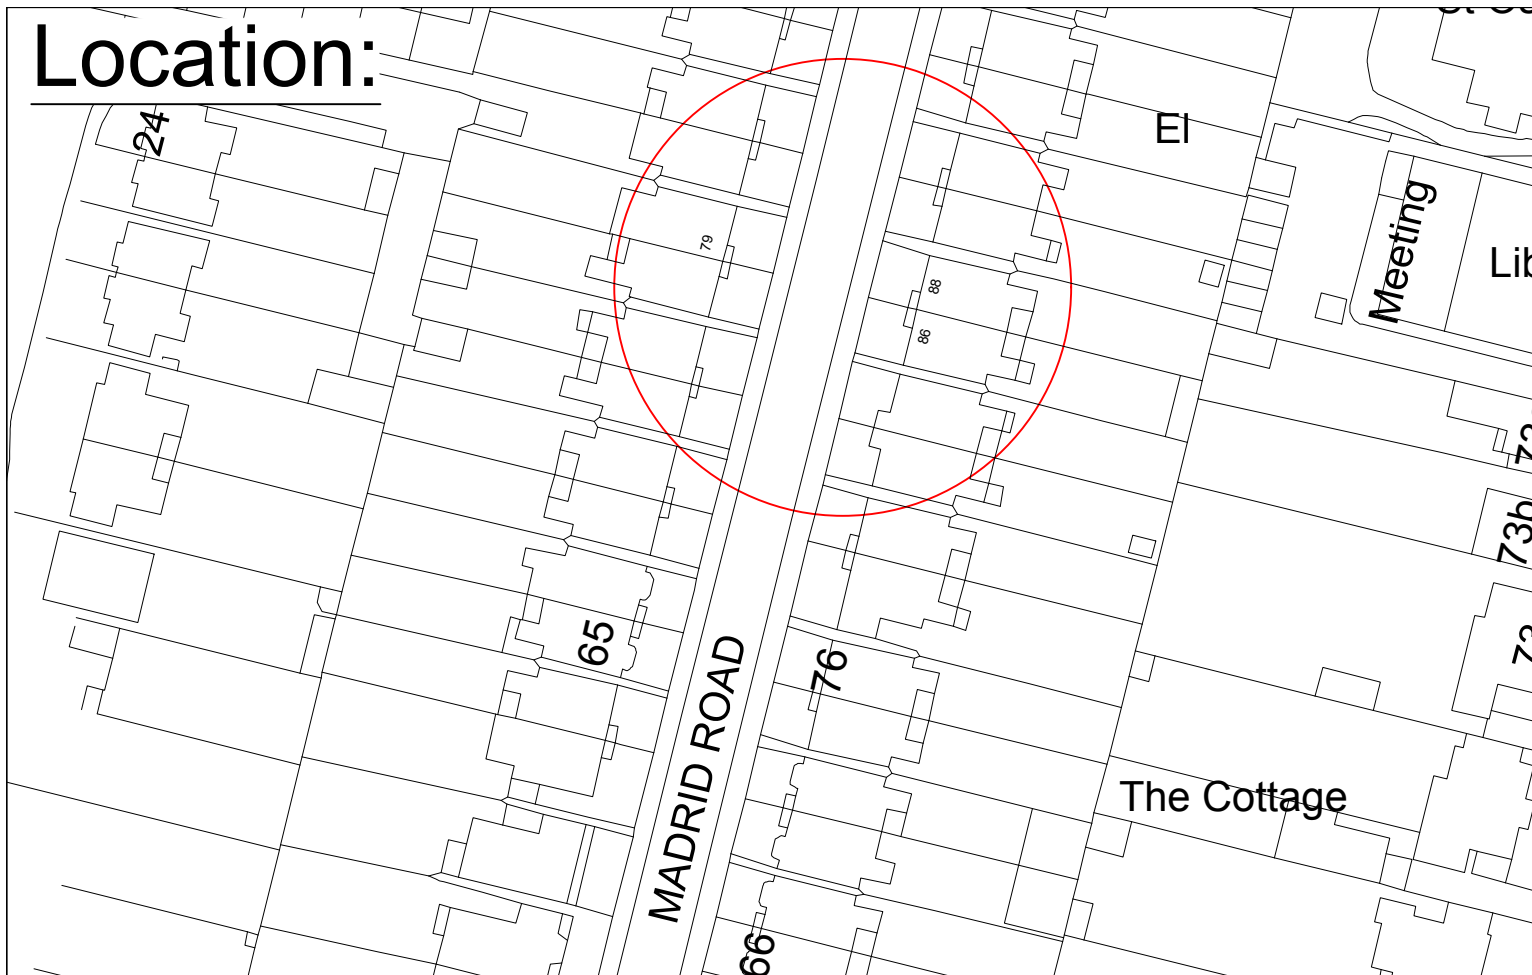

New Post and Sign

"This map is reproduced from Ordnance Survey material with the permission of the Controller of Her Majesty's Stationery Office © Crown copyright. Unauthorised reproduction infringes Crown copyright and may lead to prosecution or civil proceedings 100019441 [2017]."

CLIENT LONDON BOROUGH OF RICHMOND UPON THAMES

PROJECT Madrid Road

DRAWING TITLE Disabled Bay
1008904



-	RT 16/03/17	M.P. 16/03/17	M.P. 16/03/17	M.T. 16/03/17
REVISION	DRAWN BY & DATE	DESIGNED BY & DATE	CHECKED BY & DATE	APPROVED BY & DATE


Draft	<input checked="" type="checkbox"/>
Issue	<input checked="" type="checkbox"/>
Scale (at A4 size)	1:200

ISSUING OFFICE TWICKENHAM
TELEPHONE 08456 122 660

DRAWING NUMBER BR-1008904-001


REVISION -

Location: AD

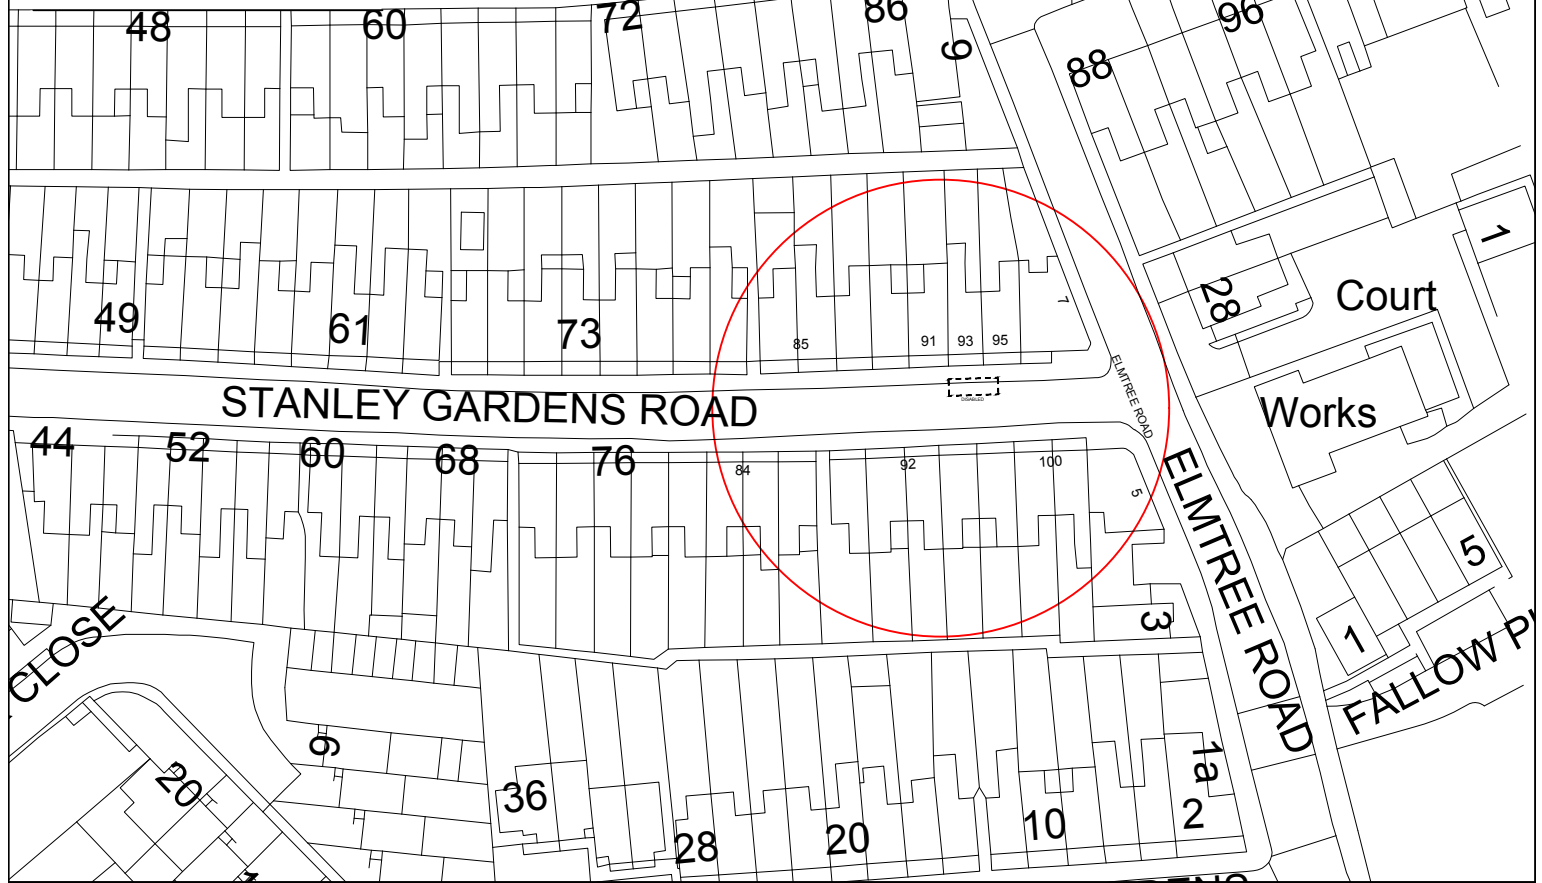

New disabled bay sign on short black square post

91 93 95

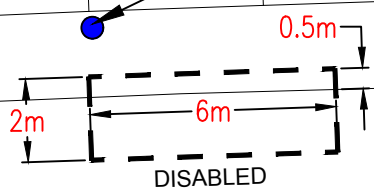

STANLEY GARDENS ROAD


"This map is reproduced from Ordnance Survey material with the permission of the Controller of Her Majesty's Stationery Office © Crown copyright. Unauthorised reproduction infringes Crown copyright and may lead to prosecution or civil proceedings 100019441 [2017]."

CLIENT		LONDON BOROUGH OF RICHMOND UPON THAMES	
PROJECT		STANLEY GARDENS ROAD	
DRAWING TITLE		DISABLED BAY	
		1010464	
ISSUING OFFICE		TWICKENHAM	
TELEPHONE		08456 122 660	
DRAWING NUMBER		BR-1010464-001	
REVISION		-	


REVISION	DRAWN BY & DATE	DESIGNED BY & DATE	CHECKED BY & DATE	APPROVED BY & DATE	Scale (at A4 size)
-	RT 16/03/17	M.P. 16/03/17	M.P. 16/03/17	M.T. 16/03/17	1:200
					Draft <input checked="" type="checkbox"/>
					Issue <input checked="" type="checkbox"/>



Location:

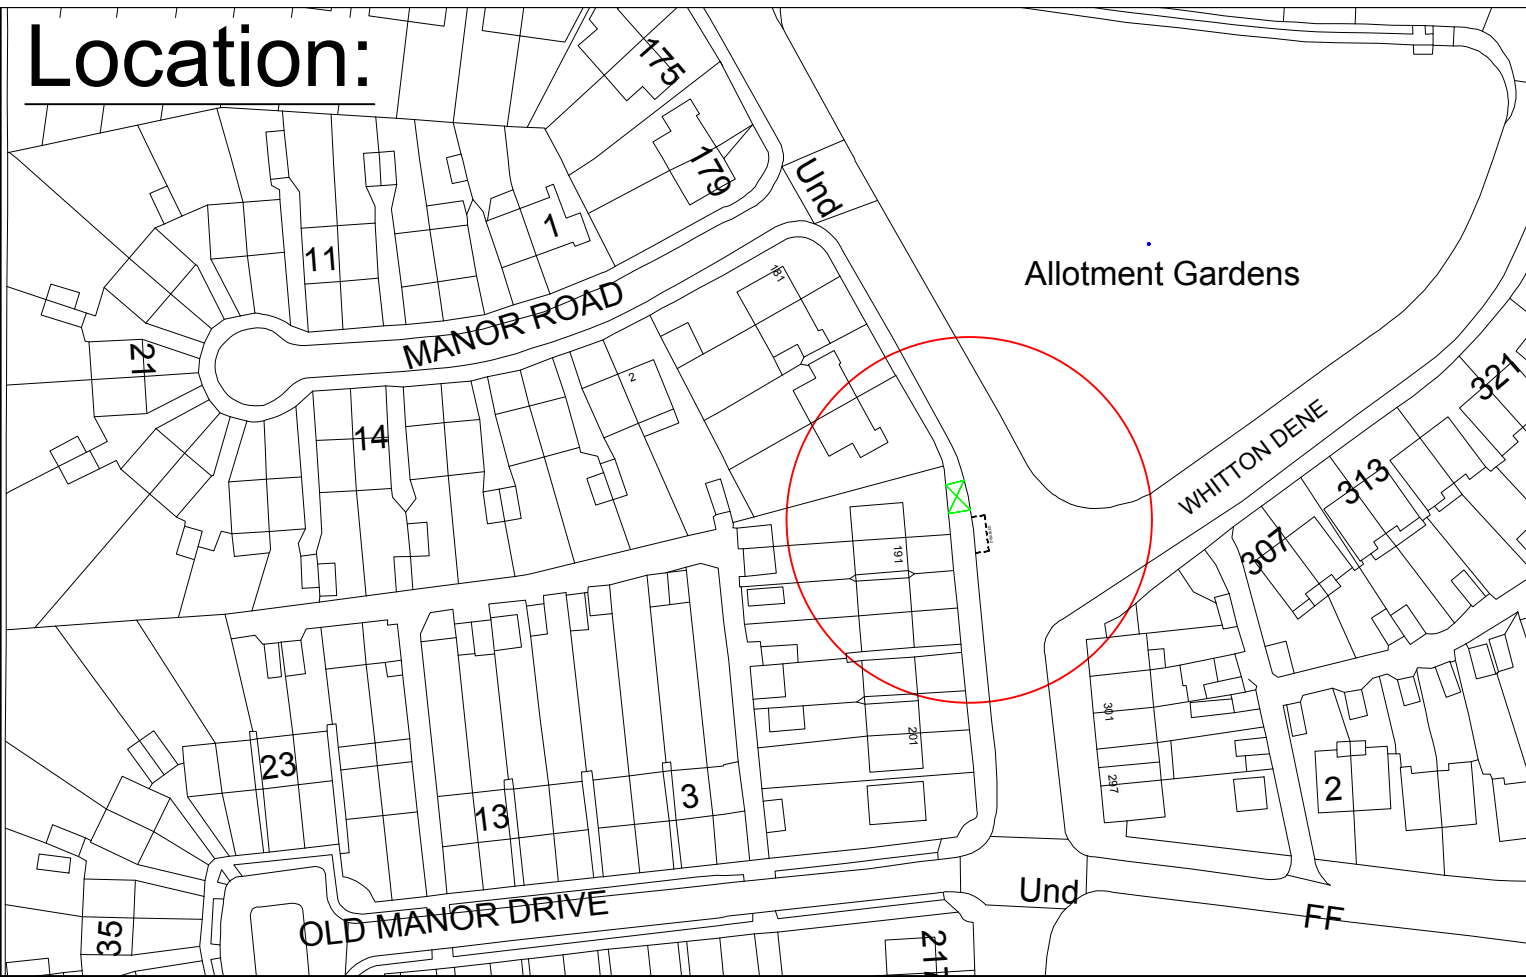

New Post and Sign

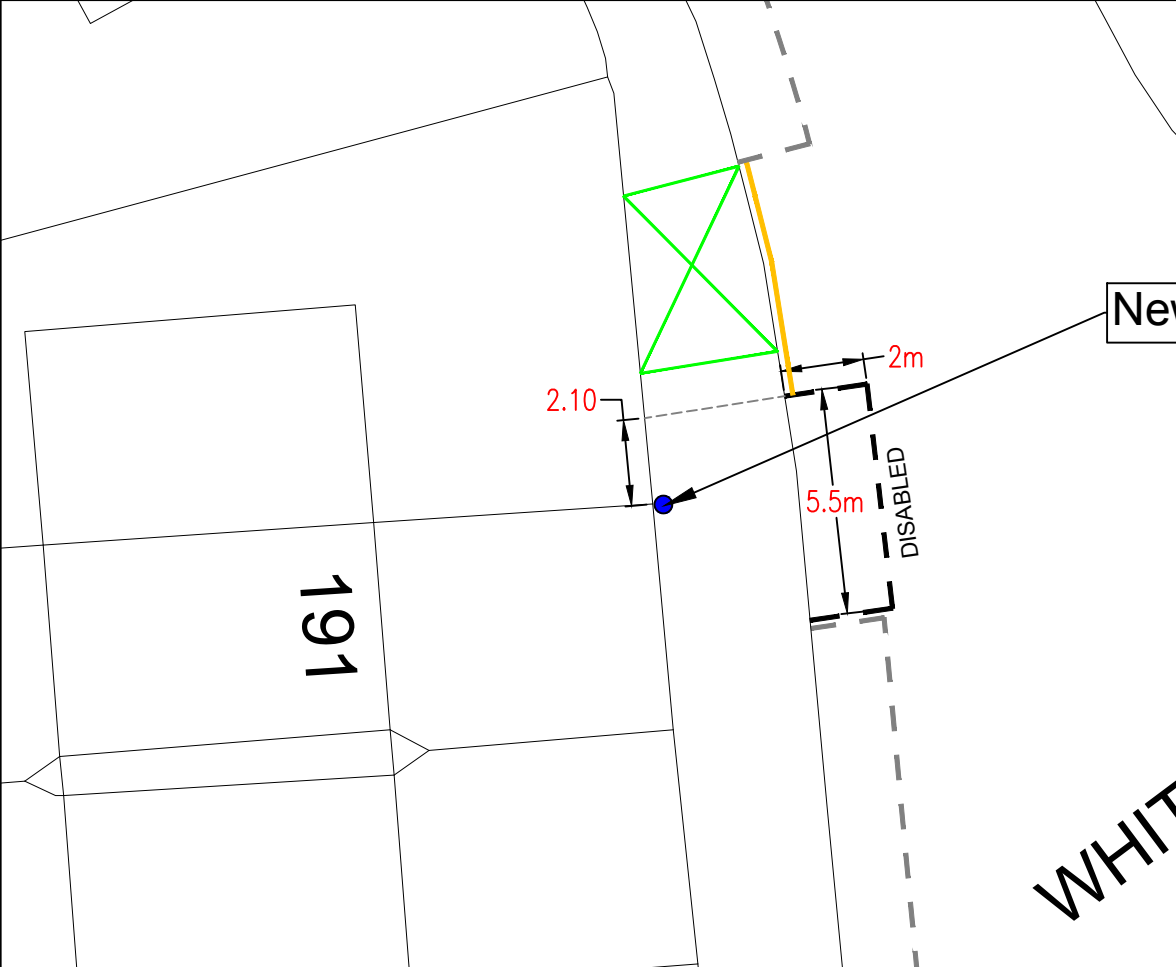


"This map is reproduced from Ordnance Survey material with the permission of the Controller of Her Majesty's Stationery Office © Crown copyright. Unauthorised reproduction infringes Crown copyright and may lead to prosecution or civil proceedings 100019441 [2017]."



CLIENT LONDON BOROUGH OF RICHMOND UPON THAMES
 PROJECT Whitton Dene


REVISION	DRAWN BY & DATE	DESIGNED BY & DATE	CHECKED BY & DATE	APPROVED BY & DATE
-	RT 16/03/17	M.P. 16/03/17	M.P. 16/03/17	M.T. 16/03/17

Draft
 Issue
 Scale (at A4 size) 1:200
 DRAWING TITLE Disabled Bay 1010424
 ISSUING OFFICE TWICKENHAM
 TELEPHONE 08456 122 660



 LONDON BOROUGH OF RICHMOND UPON THAMES
 DRAWING NUMBER BR-1010424-001
 REVISION -

Location:

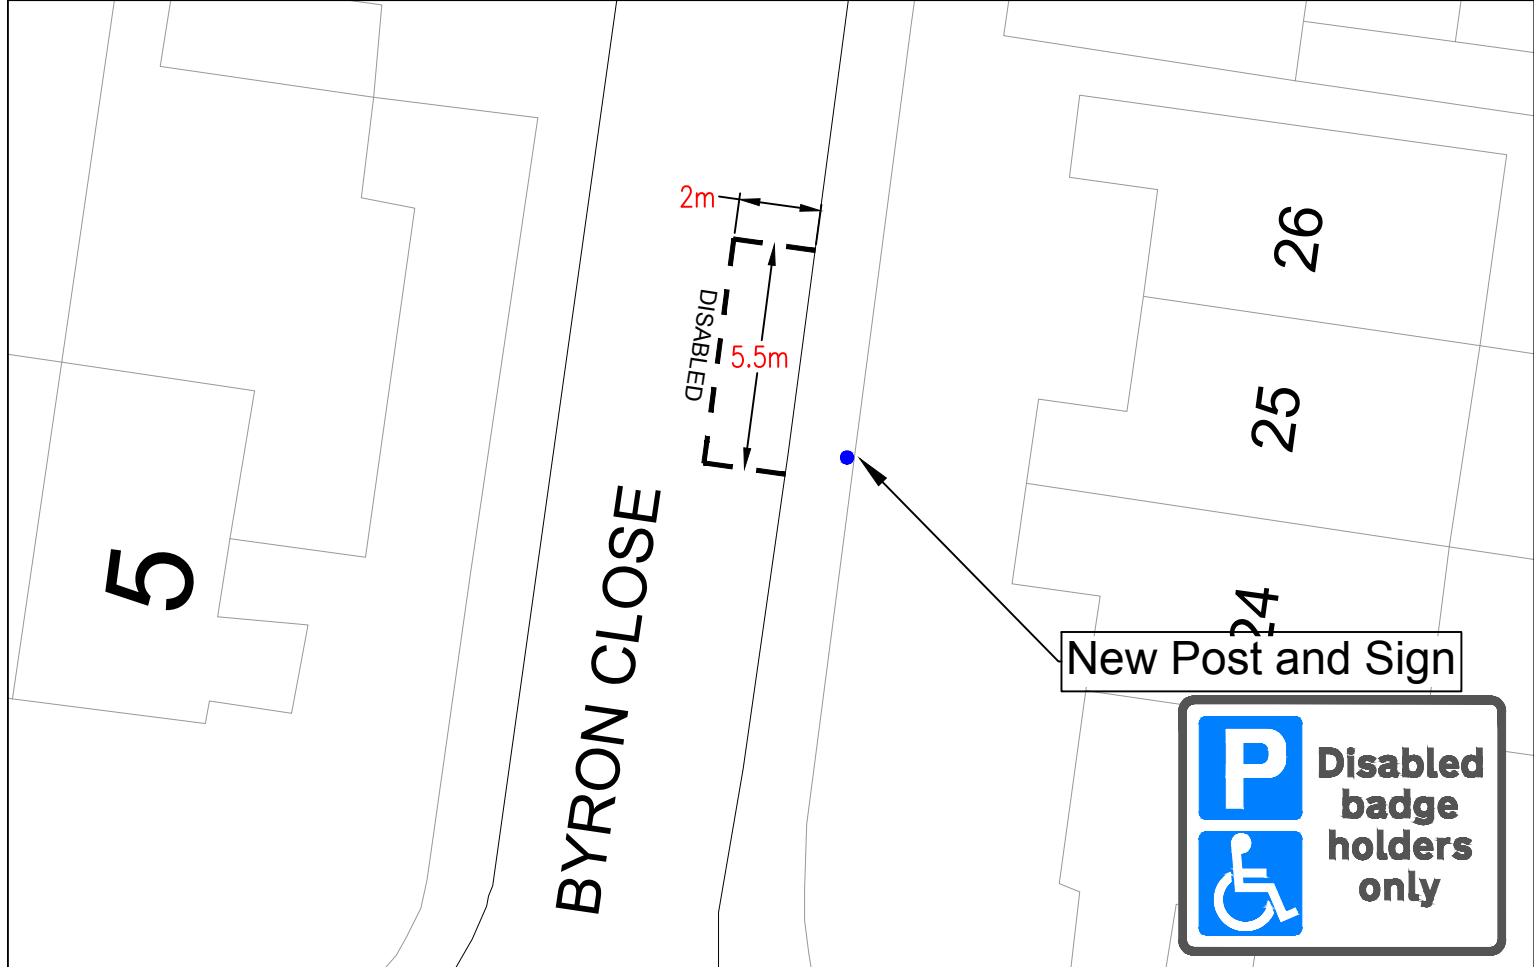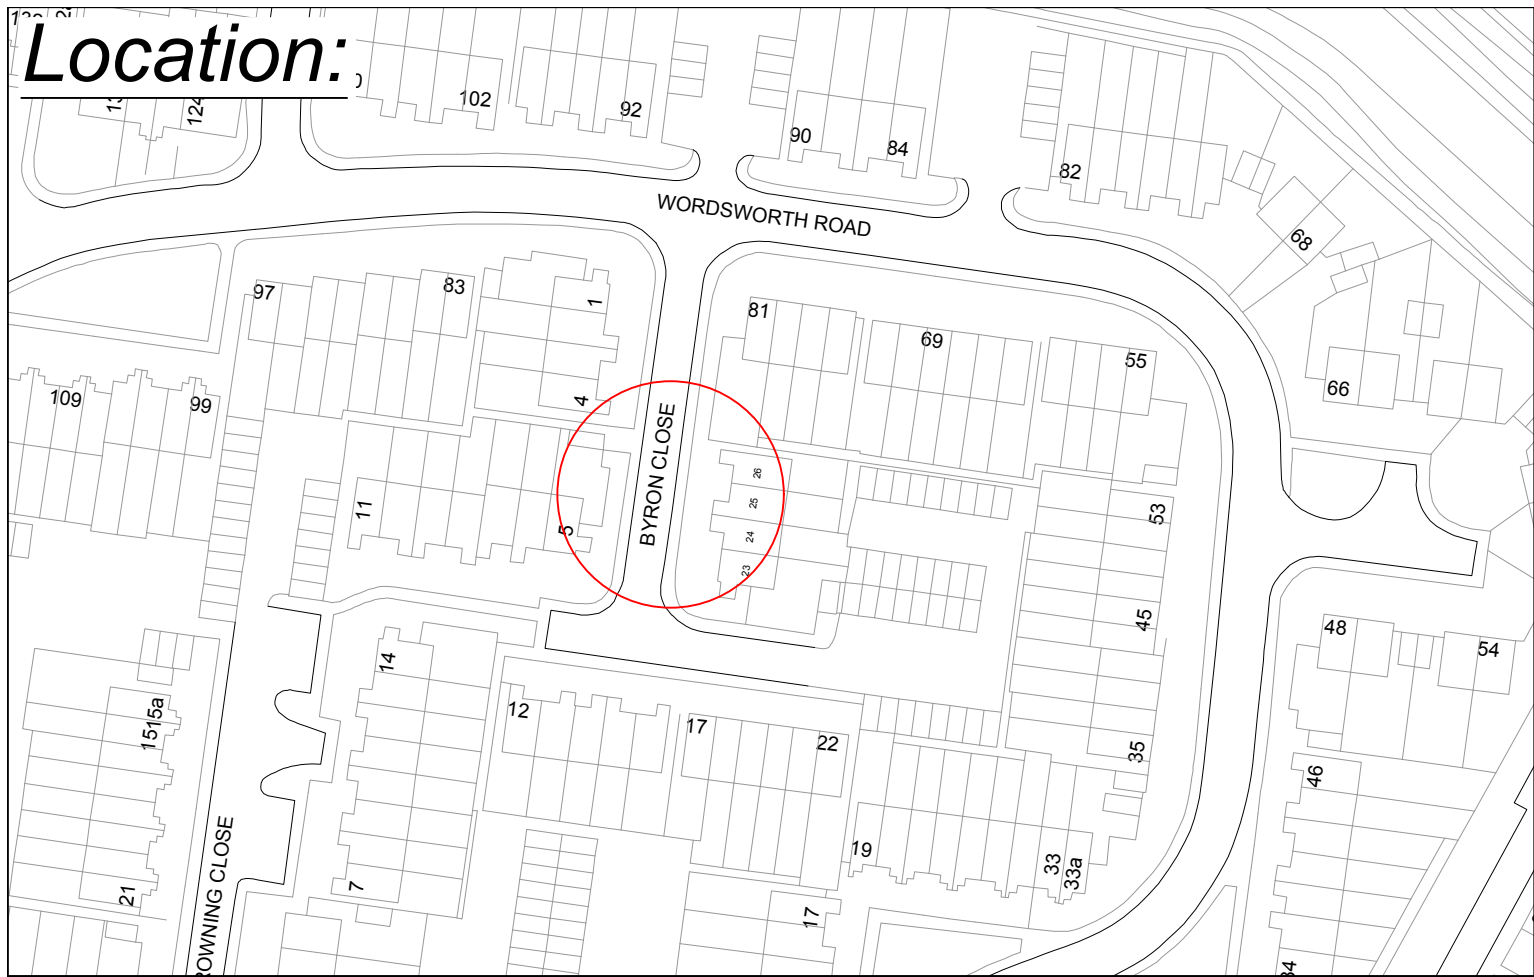

<p>"This map is reproduced from Ordnance Survey material with the permission of the Controller of Her Majesty's Stationery Office © Crown copyright. Unauthorised reproduction infringes Crown copyright and may lead to prosecution or civil proceedings 100019441 [2017]."</p>					CLIENT LONDON BOROUGH OF RICHMOND UPON THAMES			
					PROJECT Byron Close			
					Draft <input checked="" type="checkbox"/>	DRAWING TITLE Disabled Bay 1008713	 LONDON BOROUGH OF RICHMOND UPON THAMES	
					Issue <input checked="" type="checkbox"/>			
- REVISION	T.S 03.2017 DRAWN BY & DATE	M.P 03.2017 DESIGNED BY & DATE	M.P 03.2017 CHECKED BY & DATE	M.T 03.2017 APPROVED BY & DATE	Scale (at A4 size) 1:200	ISSUING OFFICE TWICKENHAM TELEPHONE 08456 122 660	DRAWING NUMBER BC-1008713-A	REVISION -

Location:

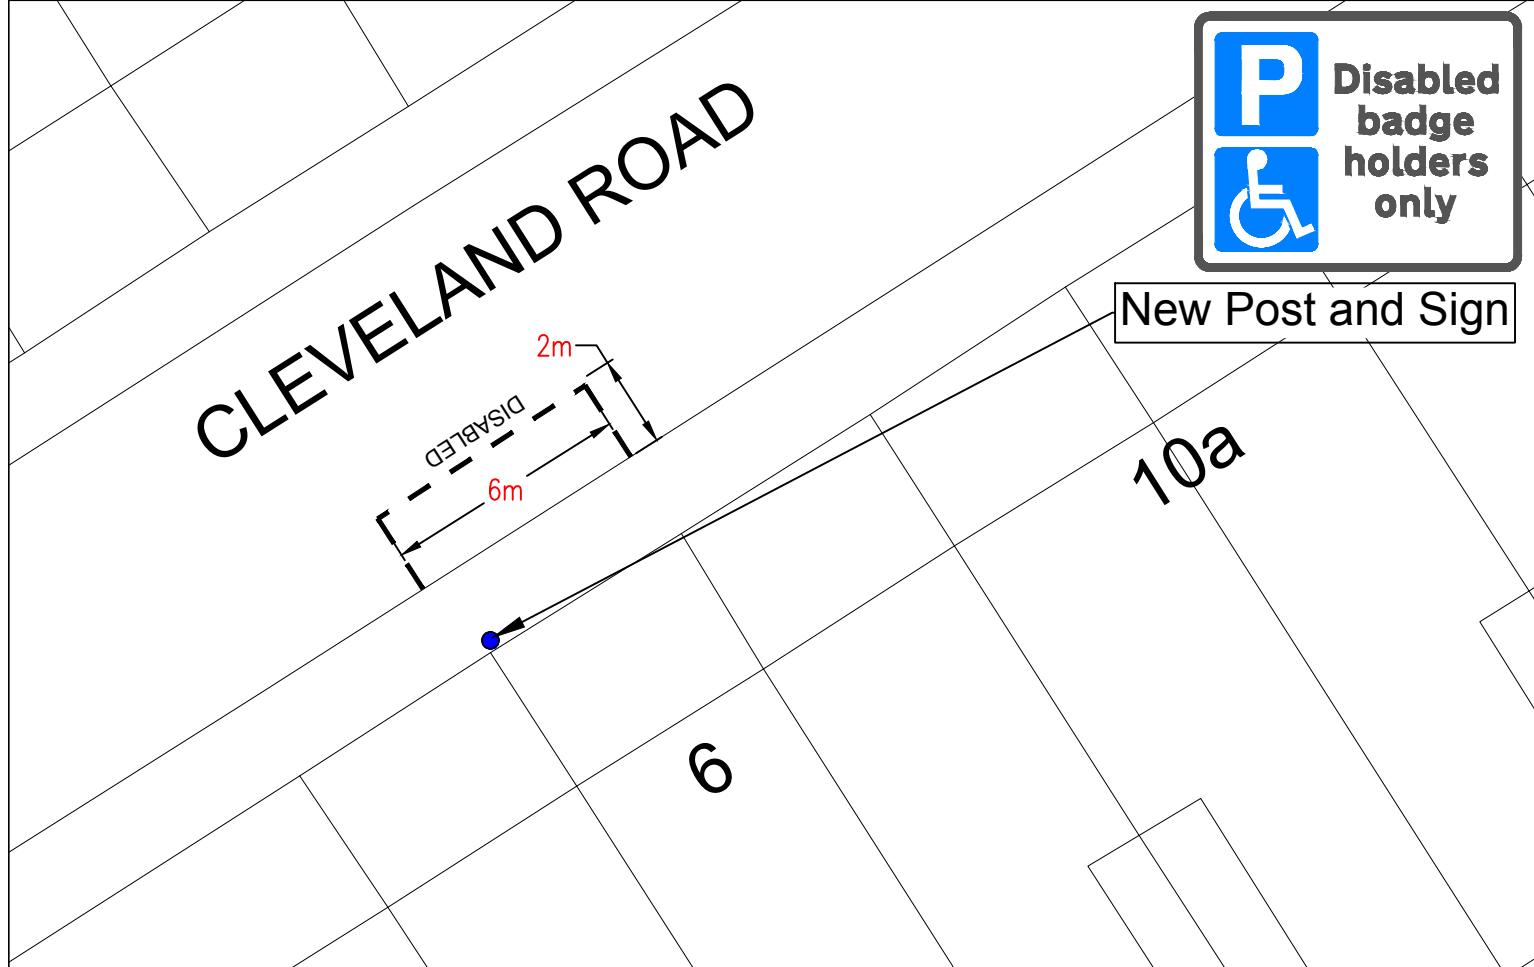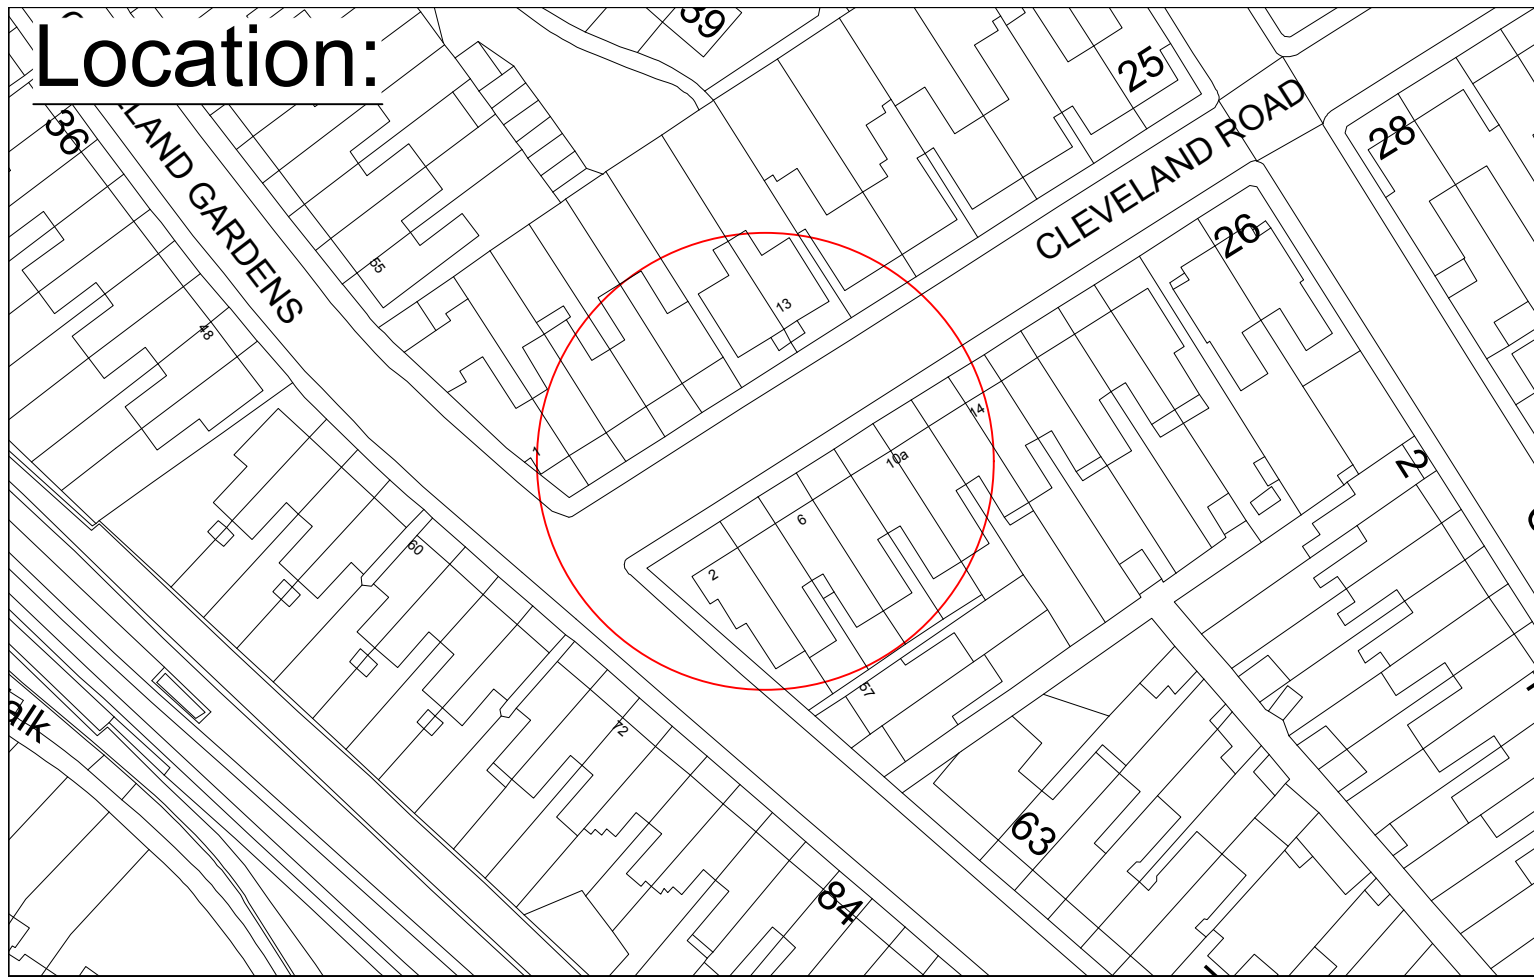

New Post and Sign

"This map is reproduced from Ordnance Survey material with the permission of the Controller of Her Majesty's Stationery Office © Crown copyright. Unauthorised reproduction infringes Crown copyright and may lead to prosecution or civil proceedings 100019441 [2017]."

CLIENT LONDON BOROUGH OF RICHMOND UPON THAMES

PROJECT Cleveland Road

DRAWING TITLE Disabled Bay
1008712



	Draft	<input checked="" type="checkbox"/>
	Issue	<input checked="" type="checkbox"/>
	Scale (at A4 size)	1:200


REVISION	DRAWN BY & DATE	DESIGNED BY & DATE	CHECKED BY & DATE	APPROVED BY & DATE
-	RT 16/03/17	M.P. 16/03/17	M.P. 16/03/17	M.T. 16/03/17

ISSUING OFFICE TWICKENHAM
TELEPHONE 08456 122 660


DRAWING NUMBER BR-1008712-001

REVISION -

Location: s Church

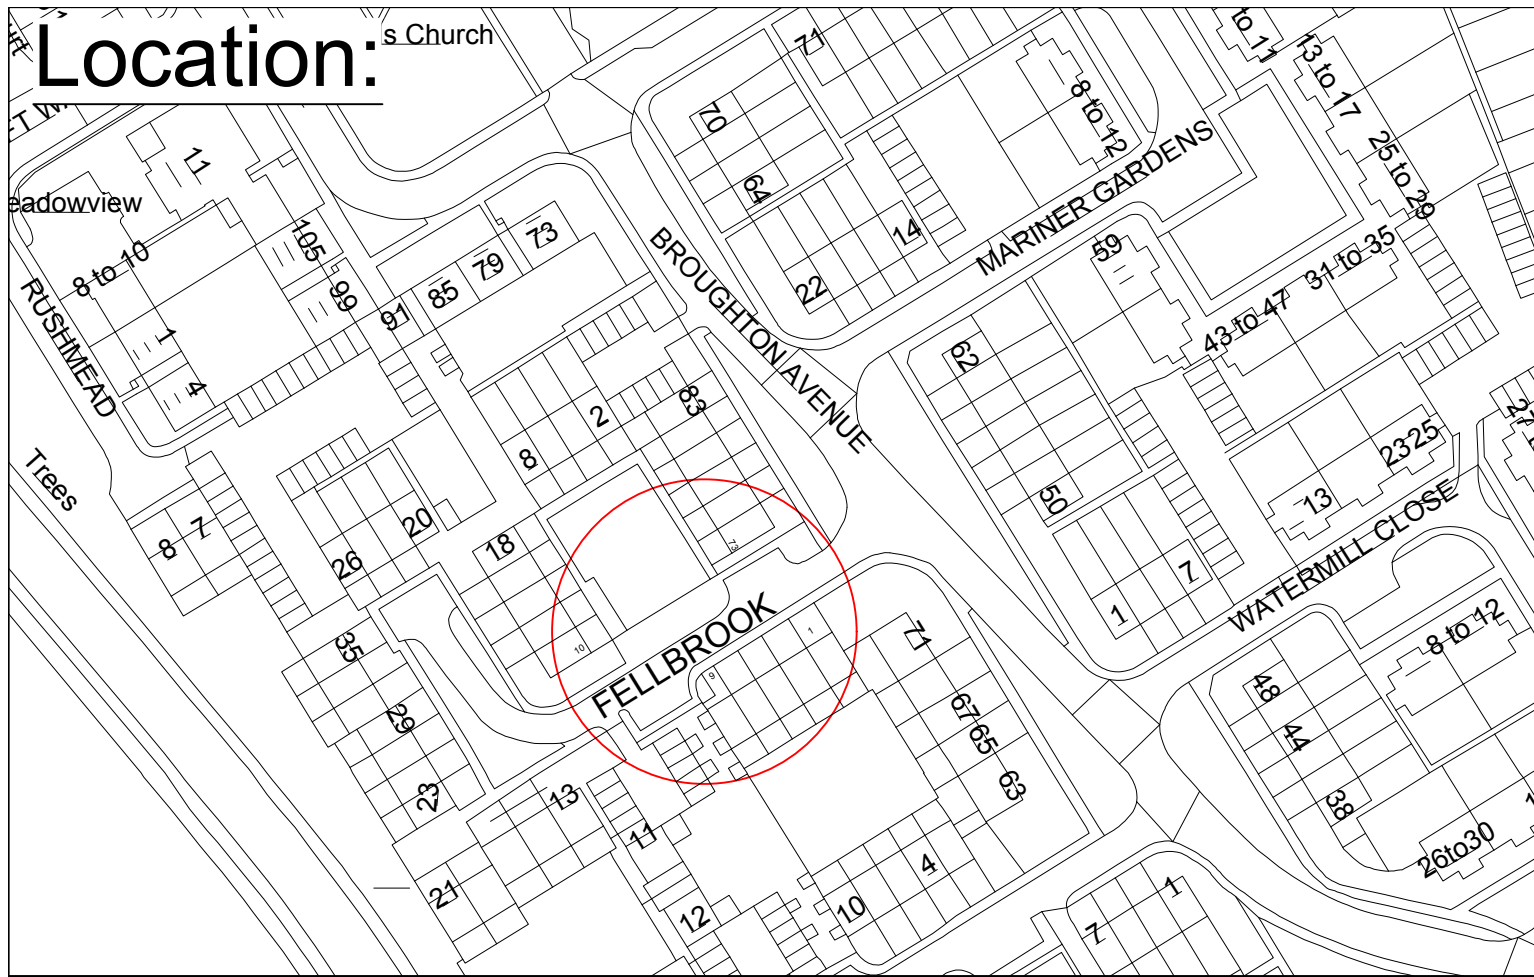

New Sign on L/C

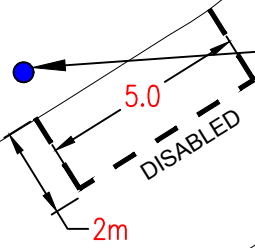

FELLBROOK
9

"This map is reproduced from Ordnance Survey material with the permission of the Controller of Her Majesty's Stationery Office © Crown copyright. Unauthorised reproduction infringes Crown copyright and may lead to prosecution or civil proceedings 100019441 [2017]."

CLIENT LONDON BOROUGH OF RICHMOND UPON THAMES

PROJECT Fellbrook

DRAWING TITLE Disabled Bay
1009524





REVISION	RT 16/03/17 DRAWN BY & DATE	M.P. 16/03/17 DESIGNED BY & DATE	M.P. 16/03/17 CHECKED BY & DATE	M.T 16/03/17 APPROVED BY & DATE
----------	-----------------------------------	--	---------------------------------------	---------------------------------------

Draft	<input checked="" type="checkbox"/>
Issue	<input checked="" type="checkbox"/>
Scale (at A4 size)	1:200

ISSUING OFFICE TWICKENHAM
TELEPHONE 08456 122 660

DRAWING NUMBER BR-1009524-001

REVISION -

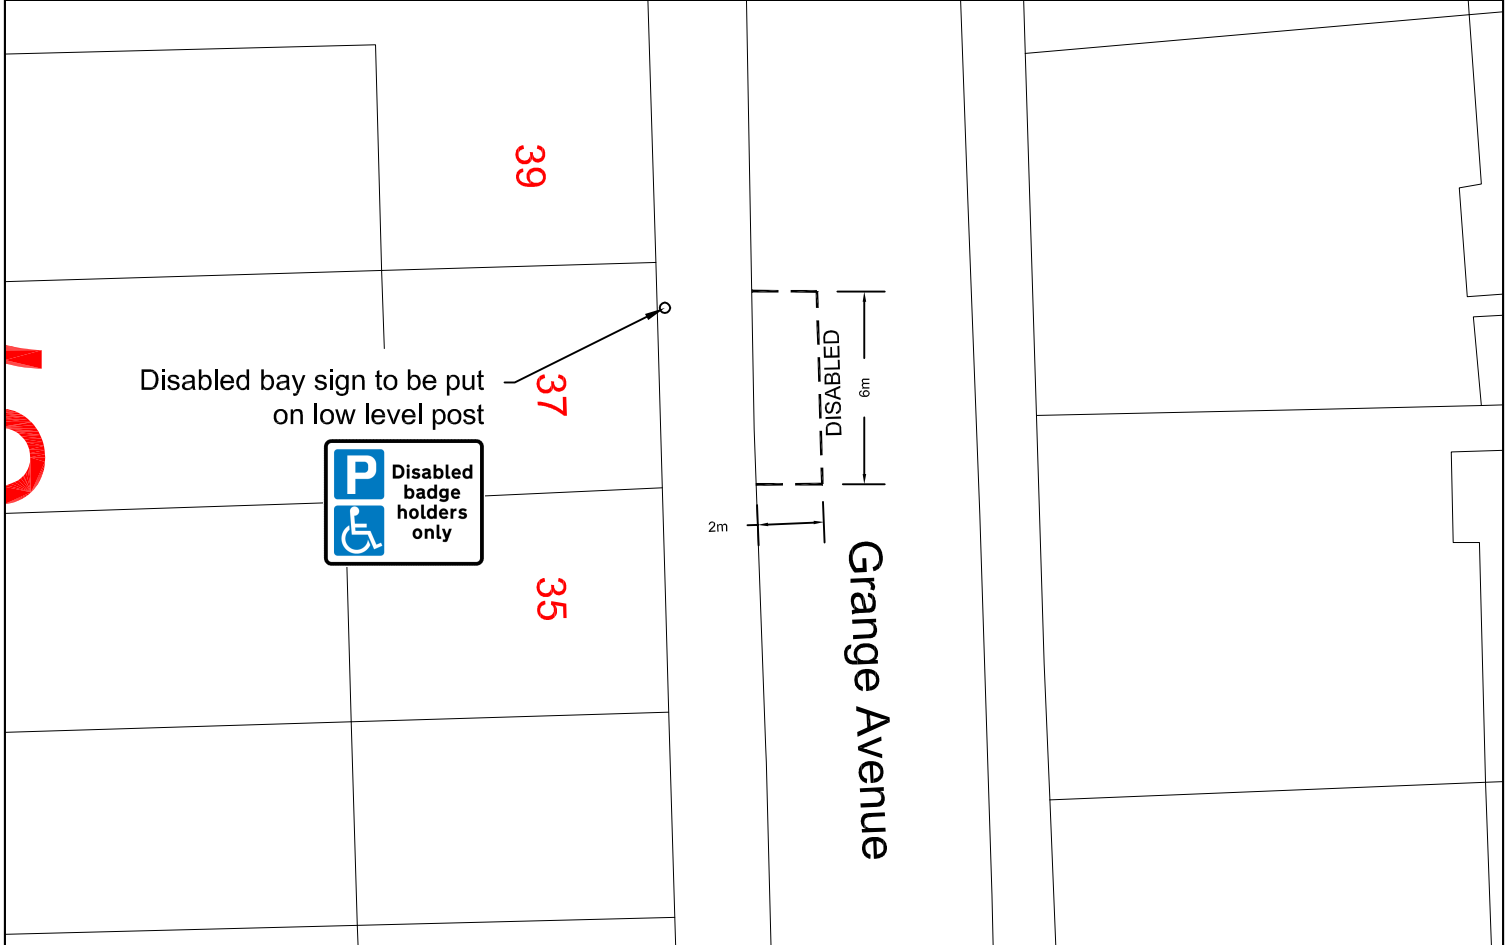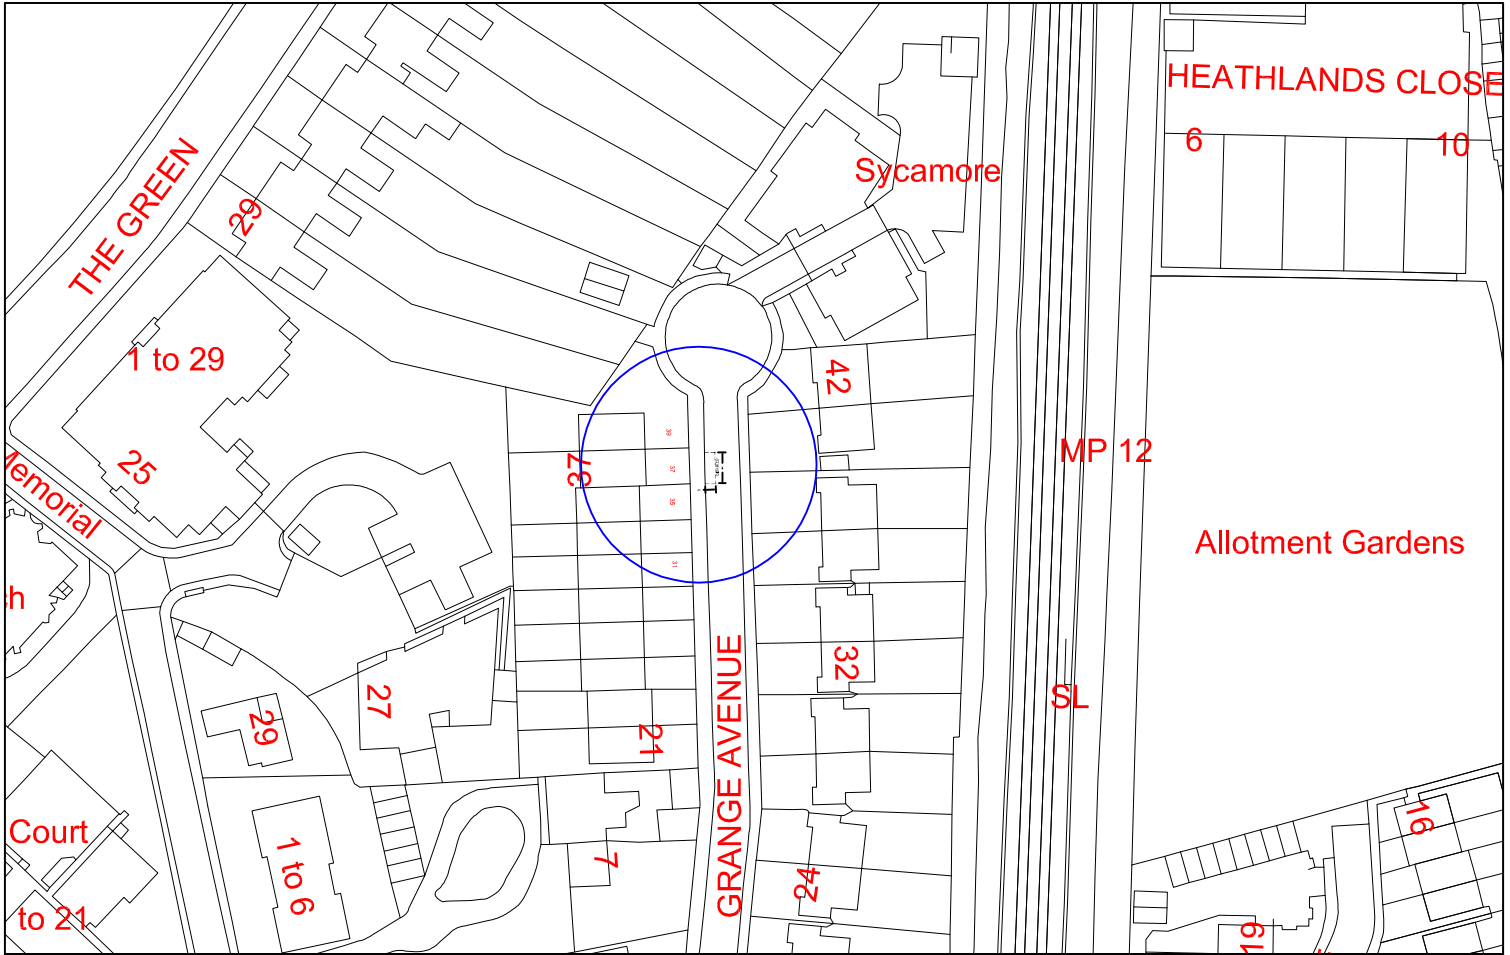



Disabled bay sign to be put on low level post




"This map is reproduced from Ordnance Survey material with the permission of the Controller of Her Majesty's Stationery Office © Crown copyright. Unauthorised reproduction infringes Crown copyright and may lead to prosecution or civil proceedings 100019441 [2016]."

<p>CLIENT LONDON BOROUGH OF RICHMOND UPON THAMES</p>								
<p>PROJECT 37 Grange Avenue, Twickenham</p>								
<p>DRAWING TITLE Disabled Bay</p>								
REVISION	DRAWN BY & DATE	DESIGNED BY & DATE	CHECKED BY & DATE	APPROVED BY & DATE				
-	PAR 03/2017	PAR 03/2017	PAR 03/2017	M.T 03/2017				
<p>Scale (at A4 size) 1:200</p>				<table border="1"> <tr> <td>Draft</td> <td></td> </tr> <tr> <td>Issue</td> <td>✓</td> </tr> </table>	Draft		Issue	✓
Draft								
Issue	✓							
<p>ISSUING OFFICE TWICKENHAM</p>		<p>DRAWING NUMBER GA-001-A</p>		<p>REVISION -</p>				
<p>TELEPHONE 08456 122 660</p>								


Location:

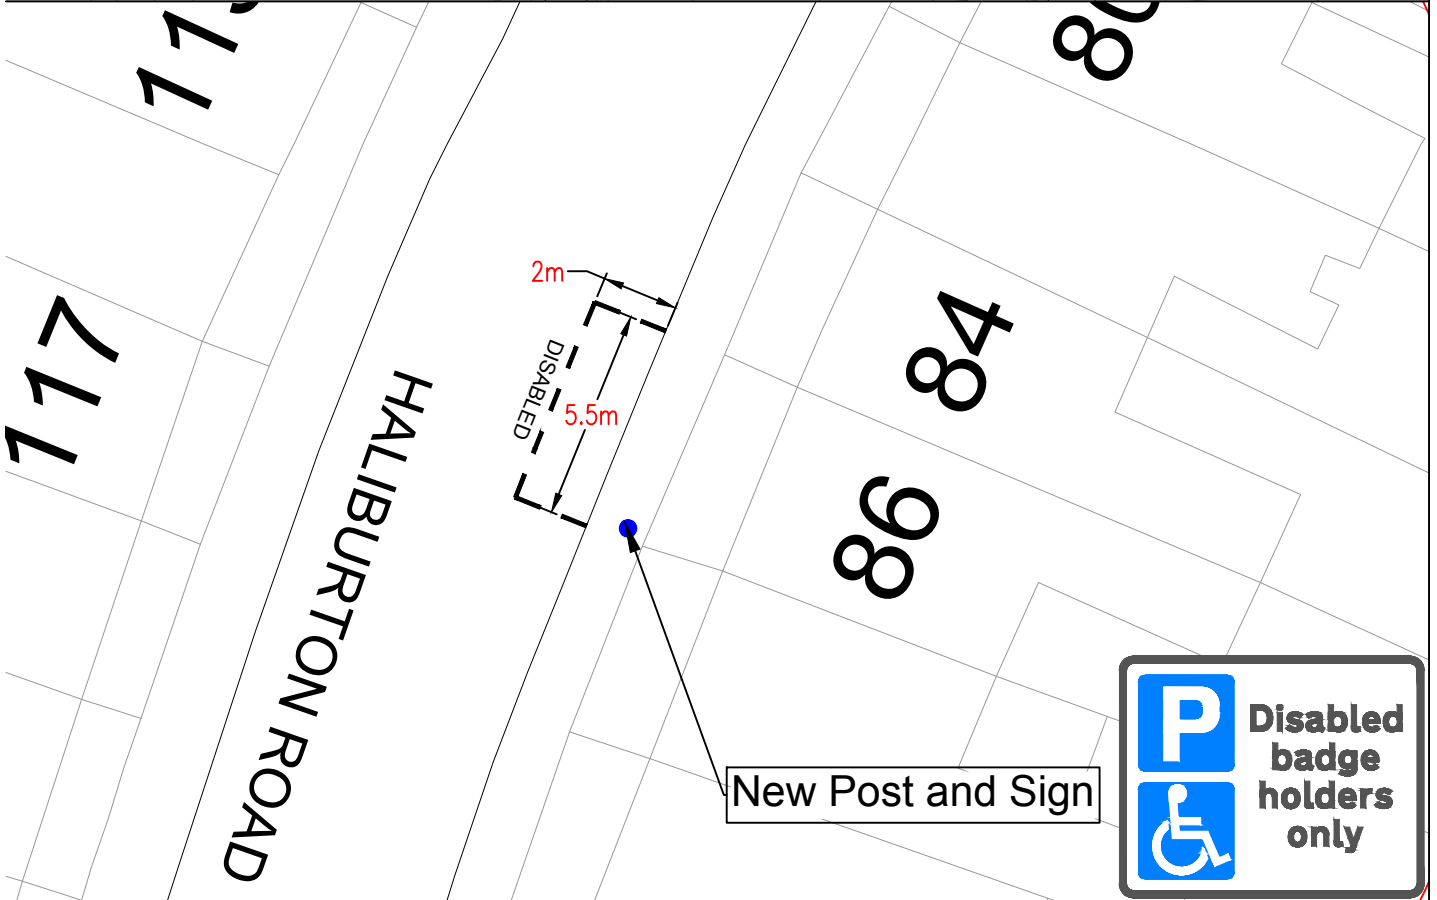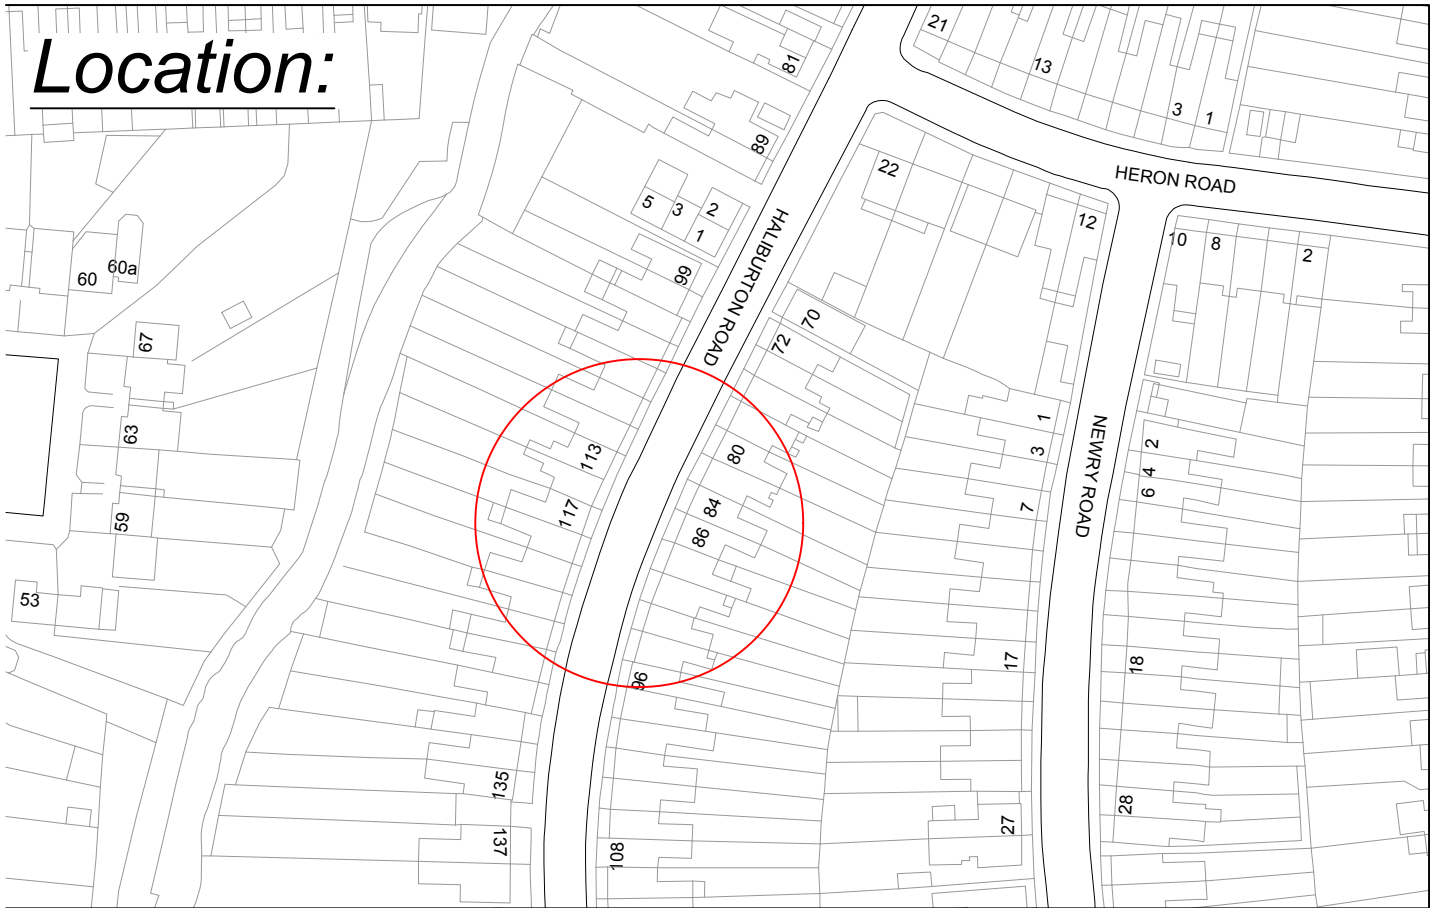

"This map is reproduced from Ordnance Survey material with the permission of the Controller of Her Majesty's Stationery Office © Crown copyright. Unauthorised reproduction infringes Crown copyright and may lead to prosecution or civil proceedings 100019441 [2017]."

CLIENT LONDON BOROUGH OF RICHMOND UPON THAMES PROJECT Haliburton Road					DRAWING TITLE Disabled Bay 1009421			
Draft <input checked="" type="checkbox"/> Issue <input checked="" type="checkbox"/>					ISSUING OFFICE TWICKENHAM TELEPHONE 08456 122 660		DRAWING NUMBER HR-1009421-A REVISION -	
REVISION	T.S 03.2017 DRAWN BY & DATE	M.P 03.2017 DESIGNED BY & DATE	M.P 03.2017 CHECKED BY & DATE	M.T 03.2017 APPROVED BY & DATE	Scale (at A4 size) 1:200			


Location:

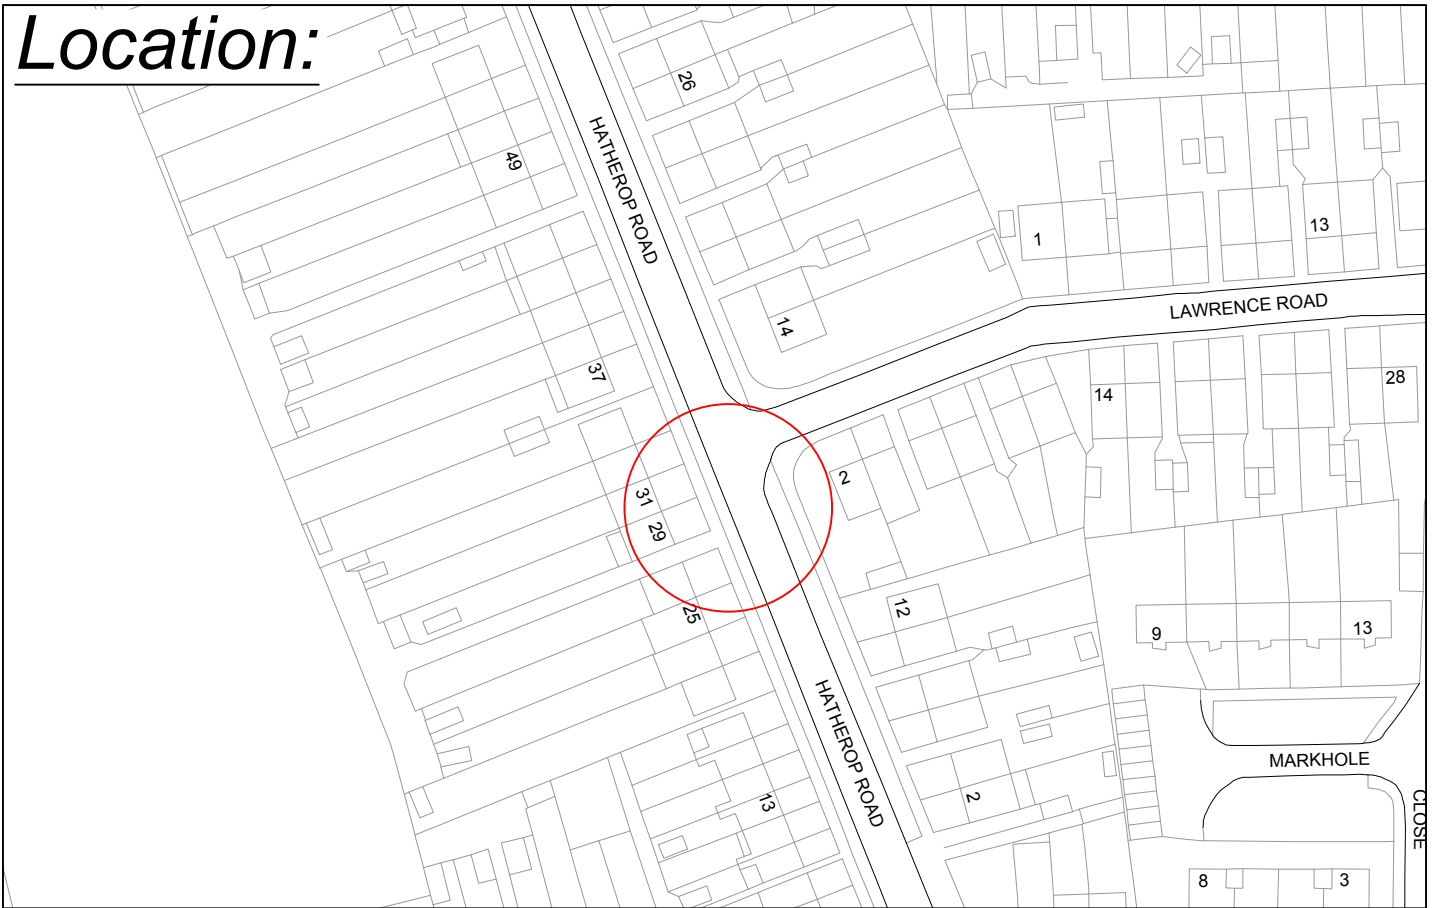

New Post and Sign

31
29

HATHEROP ROAD

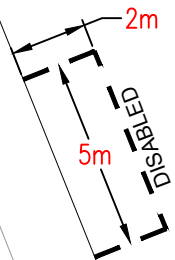

"This map is reproduced from Ordnance Survey material with the permission of the Controller of Her Majesty's Stationery Office © Crown copyright. Unauthorised reproduction infringes Crown copyright and may lead to prosecution or civil proceedings 100019441 [2017]."

CLIENT LONDON BOROUGH OF RICHMOND UPON THAMES

PROJECT Hatherop Road

DRAWING TITLE Disabled Bay
1009180



ISSUING OFFICE TWICKENHAM

DRAWING NUMBER HR-1009180-A

REVISION -

TELEPHONE 08456 122 660


-	T.S 03.2016	M.P 03.2016	M.P 03.2016	M.T 03.2016
REVISION	DRAWN BY & DATE	DESIGNED BY & DATE	CHECKED BY & DATE	APPROVED BY & DATE

Draft	<input checked="" type="checkbox"/>
Issue	<input checked="" type="checkbox"/>
Scale (at A4 size)	1:200

Location:



New Post and Sign

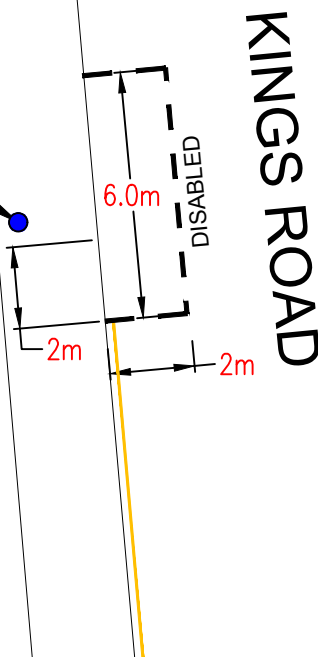

"This map is reproduced from Ordnance Survey material with the permission of the Controller of Her Majesty's Stationery Office © Crown copyright. Unauthorised reproduction infringes Crown copyright and may lead to prosecution or civil proceedings 100019441 [2017]."

CLIENT LONDON BOROUGH OF RICHMOND UPON THAMES

PROJECT Beaufort Road

DRAWING TITLE Disabled Bay
1008730



REVISION	RT 16/03/17	M.P. 16/03/17	M.P. 16/03/17	M.T. 16/03/17
	DRAWN BY & DATE	DESIGNED BY & DATE	CHECKED BY & DATE	APPROVED BY & DATE



Draft	<input checked="" type="checkbox"/>
Issue	<input checked="" type="checkbox"/>
Scale (at A4 size)	1:200

ISSUING OFFICE TWICKENHAM
TELEPHONE 08456 122 660

DRAWING NUMBER BR-1008730-001

REVISION -

Location:

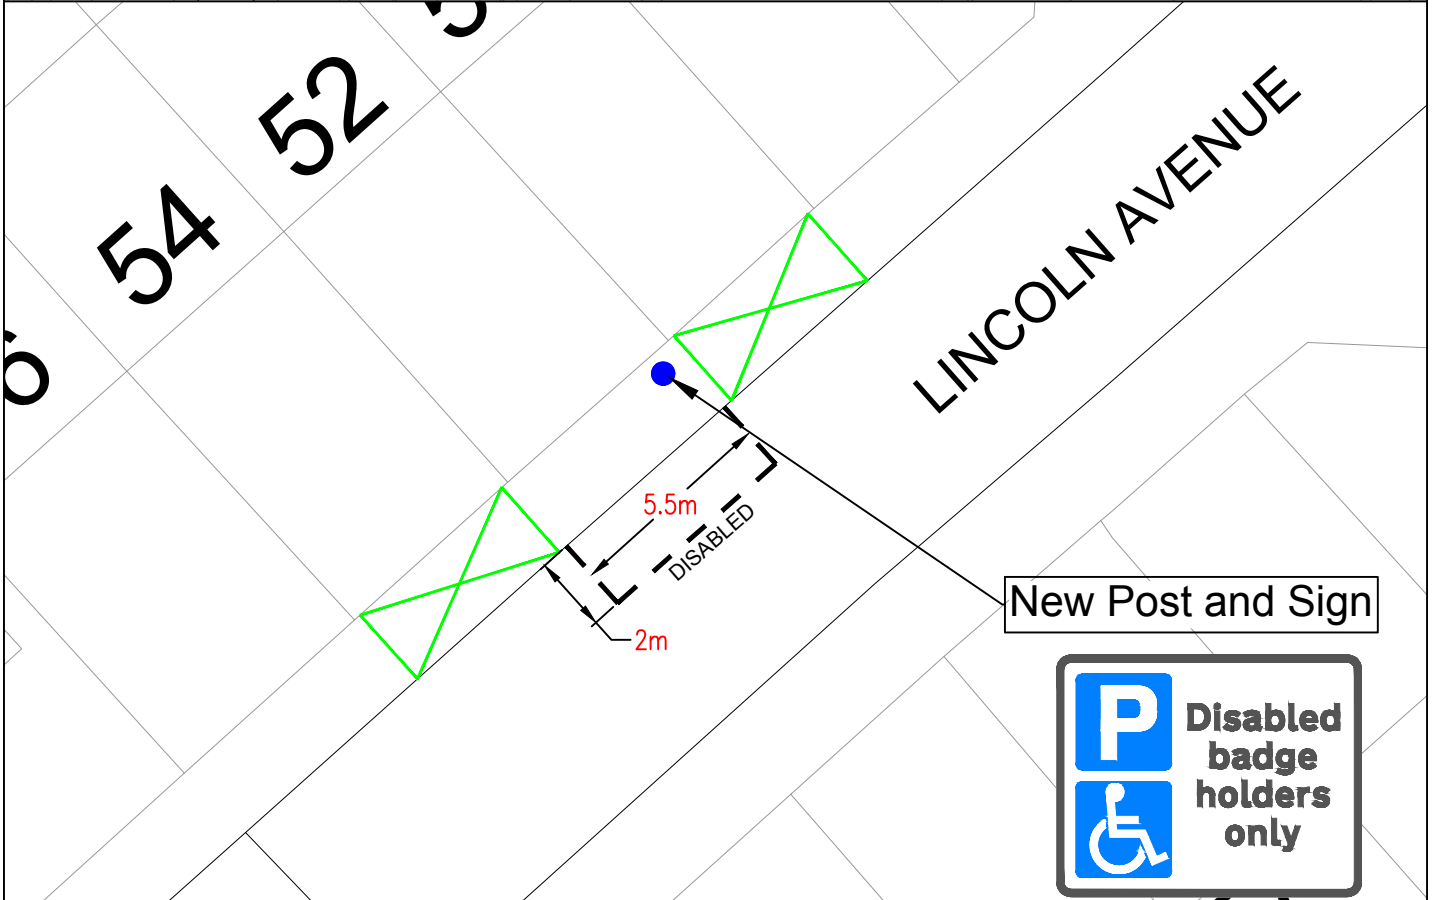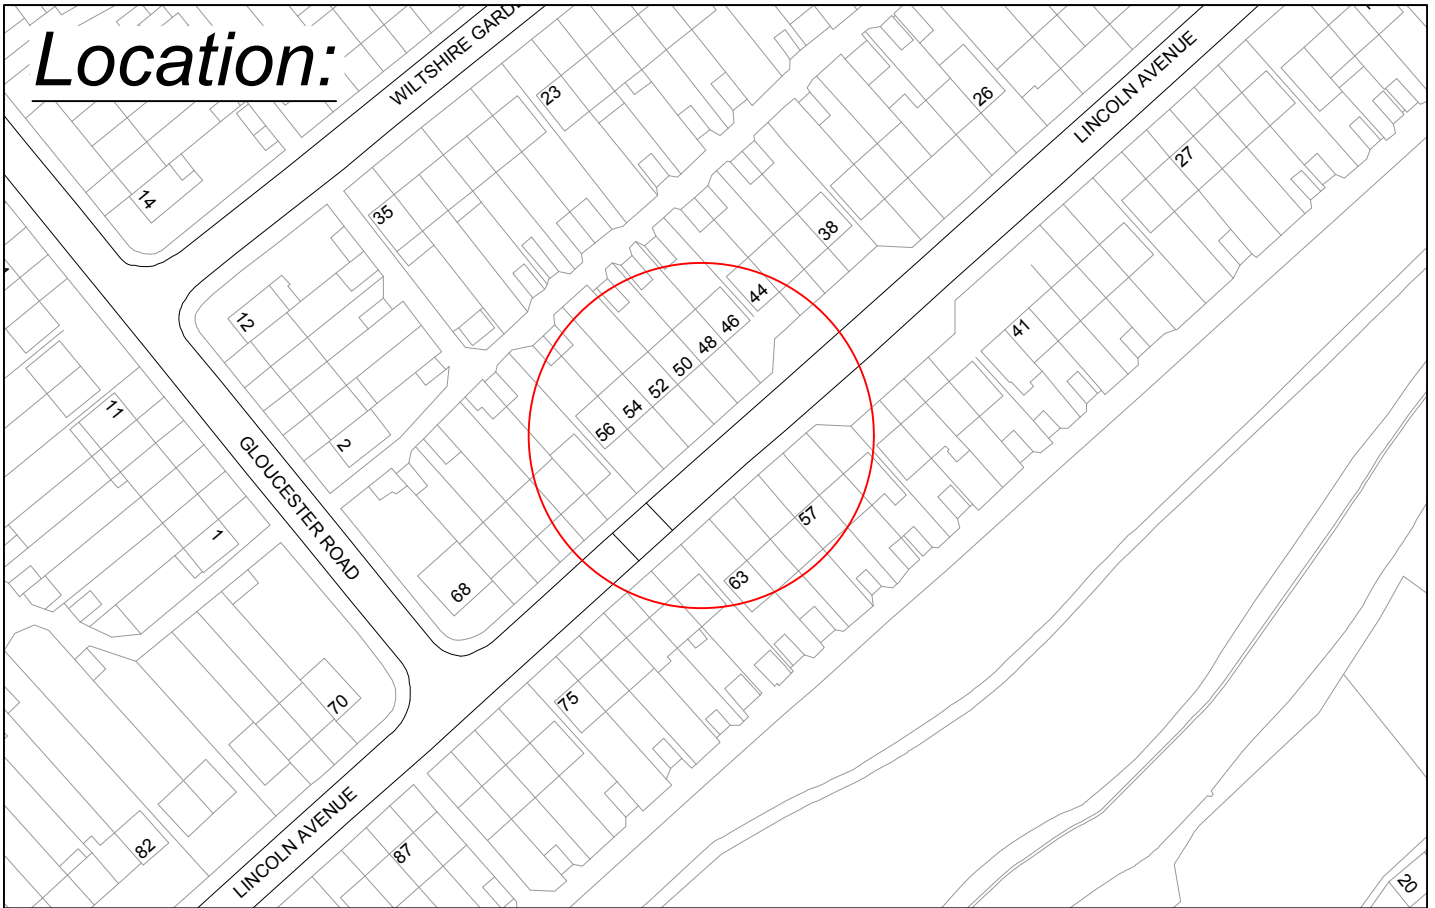

New Post and Sign



"This map is reproduced from Ordnance Survey material with the permission of the Controller of Her Majesty's Stationery Office © Crown copyright. Unauthorised reproduction infringes Crown copyright and may lead to prosecution or civil proceedings 100019441 [2017]."

CLIENT LONDON BOROUGH OF RICHMOND UPON THAMES

PROJECT Lincoln Avenue

DRAWING TITLE Disabled Bay
1008840



ISSUING OFFICE TWICKENHAM
TELEPHONE 08456 122 660



DRAWING NUMBER LA-1008840-A

REVISION -

-	T.S 03.2017	M.P 03.2017	M.P 03.2017	M.T 03.2017
REVISION	DRAWN BY & DATE	DESIGNED BY & DATE	CHECKED BY & DATE	APPROVED BY & DATE

Draft	<input checked="" type="checkbox"/>
Issue	<input checked="" type="checkbox"/>
Scale (at A4 size)	1:200

Location:

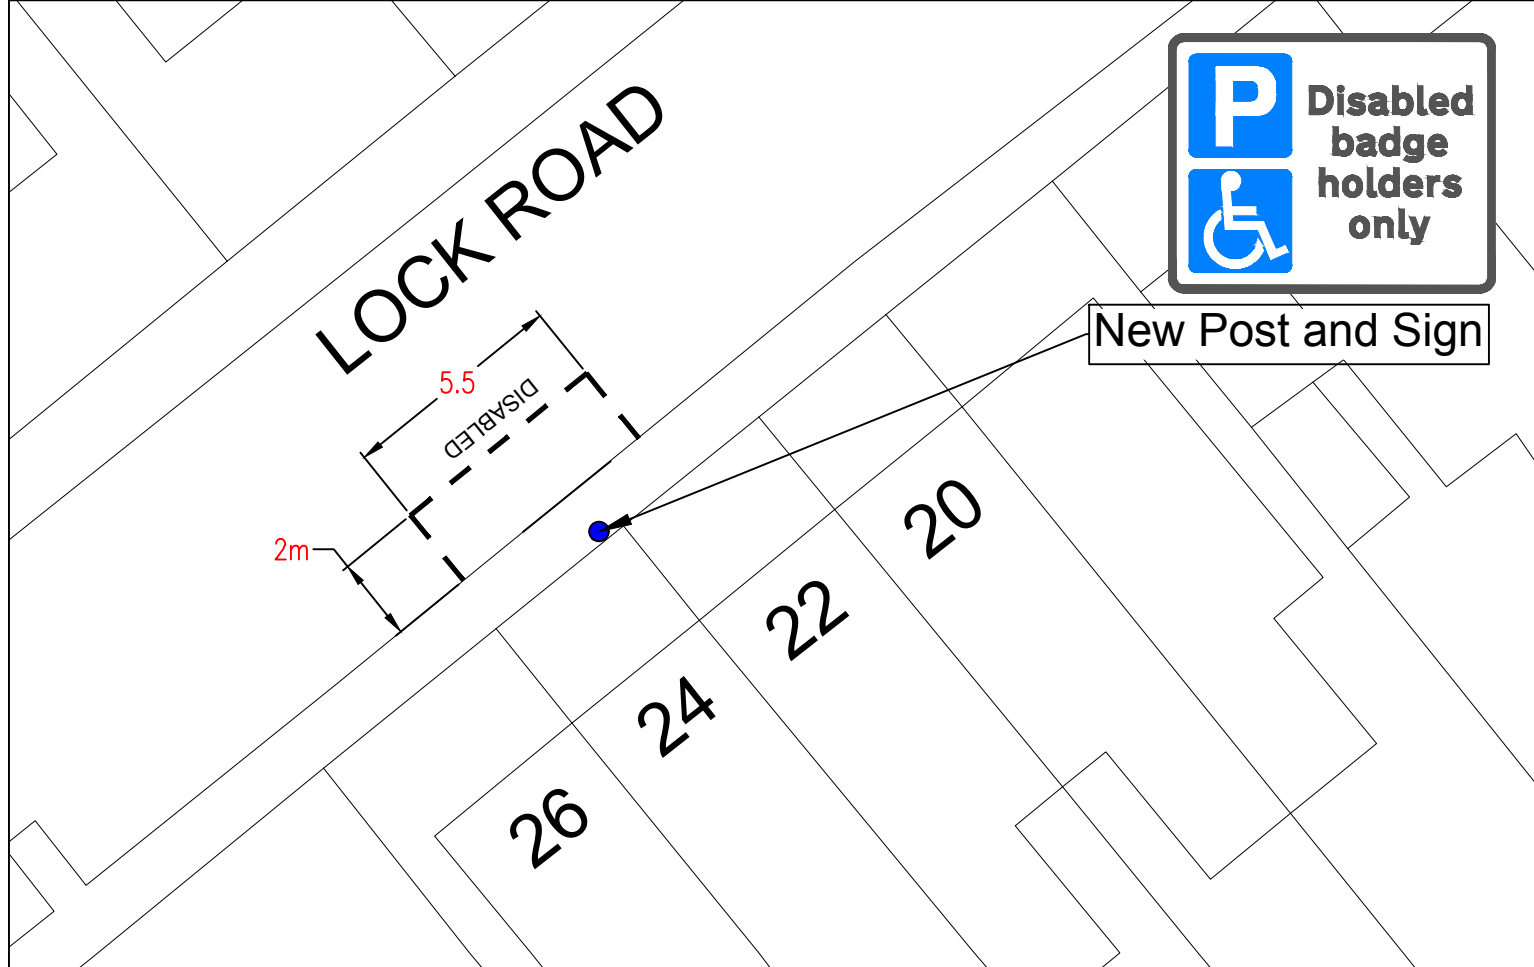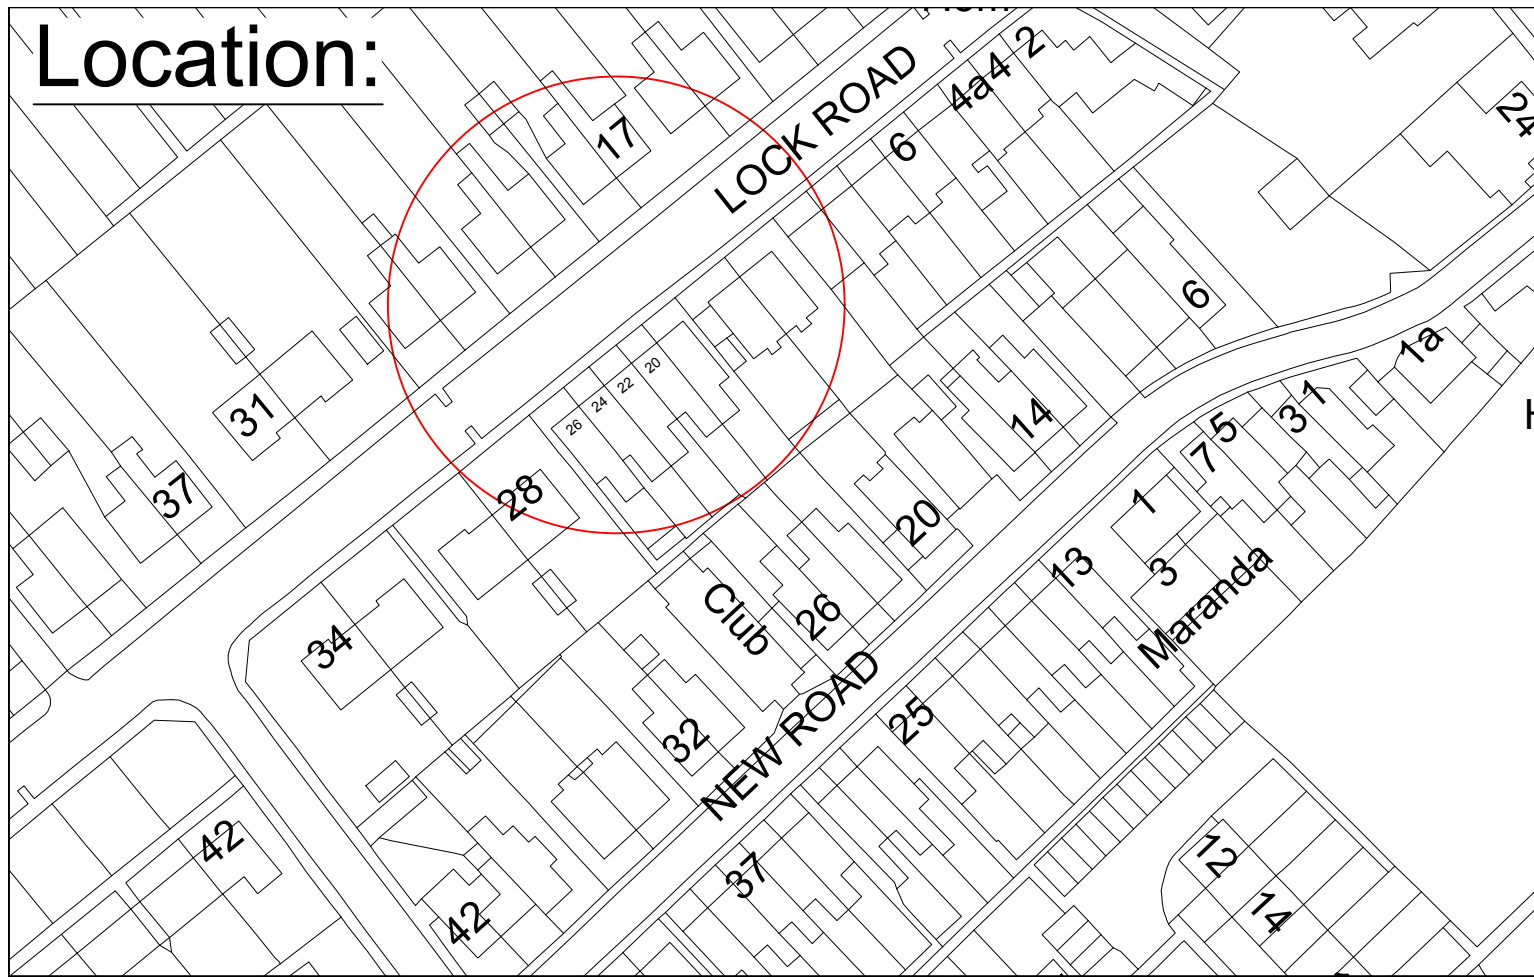

"This map is reproduced from Ordnance Survey material with the permission of the Controller of Her Majesty's Stationery Office © Crown copyright. Unauthorised reproduction infringes Crown copyright and may lead to prosecution or civil proceedings 100019441 [2017]."

CLIENT LONDON BOROUGH OF RICHMOND UPON THAMES

PROJECT Lock Road

DRAWING TITLE Disabled Bay
1009511





-	RT 16/03/17	M.P. 16/03/17	M.P. 16/03/17	M.T 16/03/17
REVISION	DRAWN BY & DATE	DESIGNED BY & DATE	CHECKED BY & DATE	APPROVED BY & DATE

Draft	<input checked="" type="checkbox"/>
Issue	<input checked="" type="checkbox"/>
Scale (at A4 size)	1:200

ISSUING OFFICE TWICKENHAM
TELEPHONE 08456 122 660

DRAWING NUMBER BR-1009511-001

REVISION A

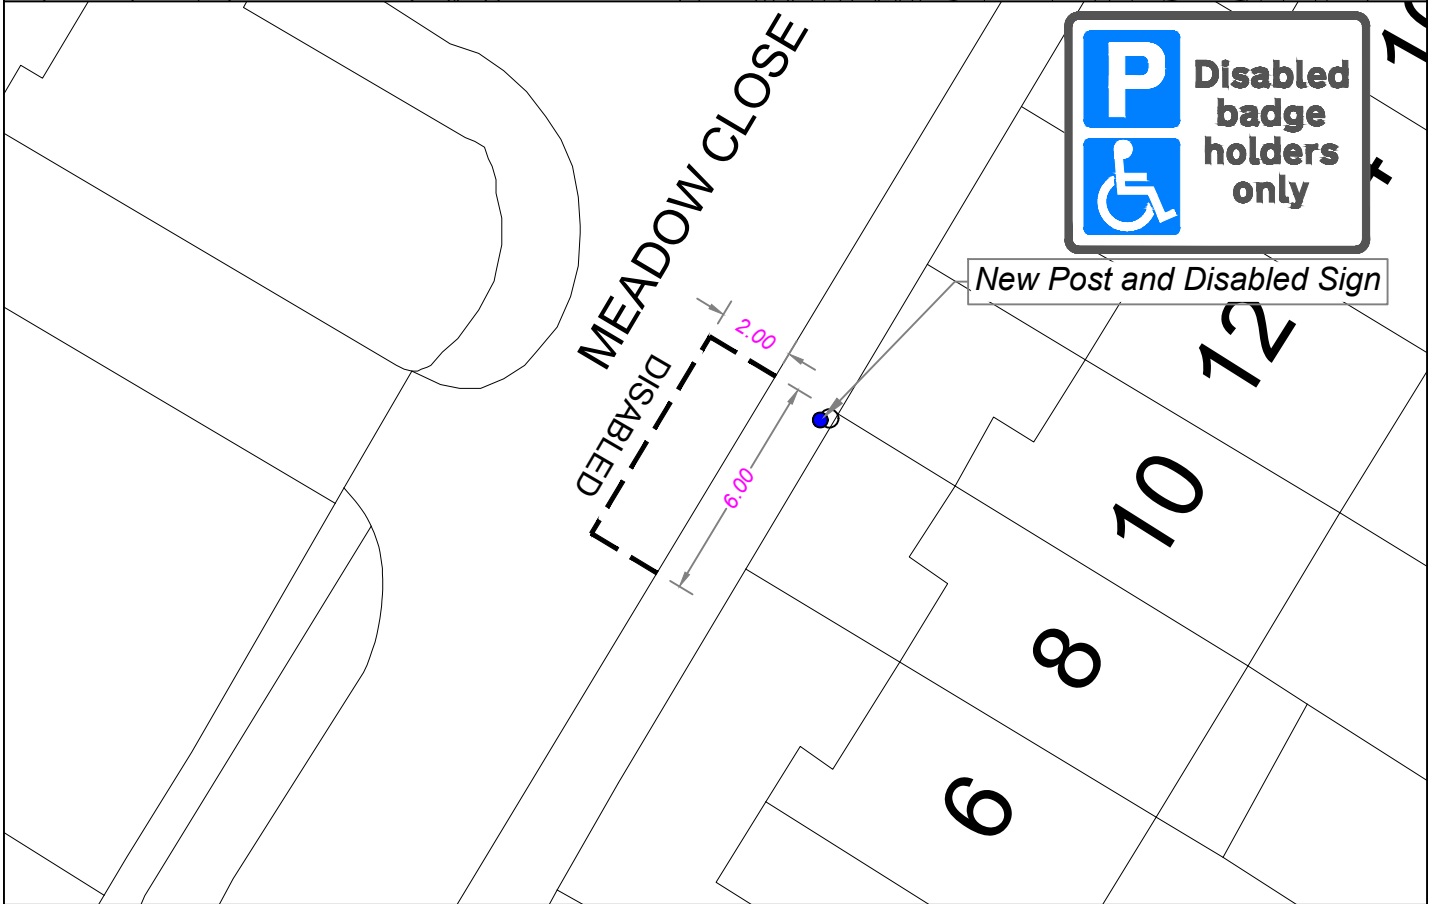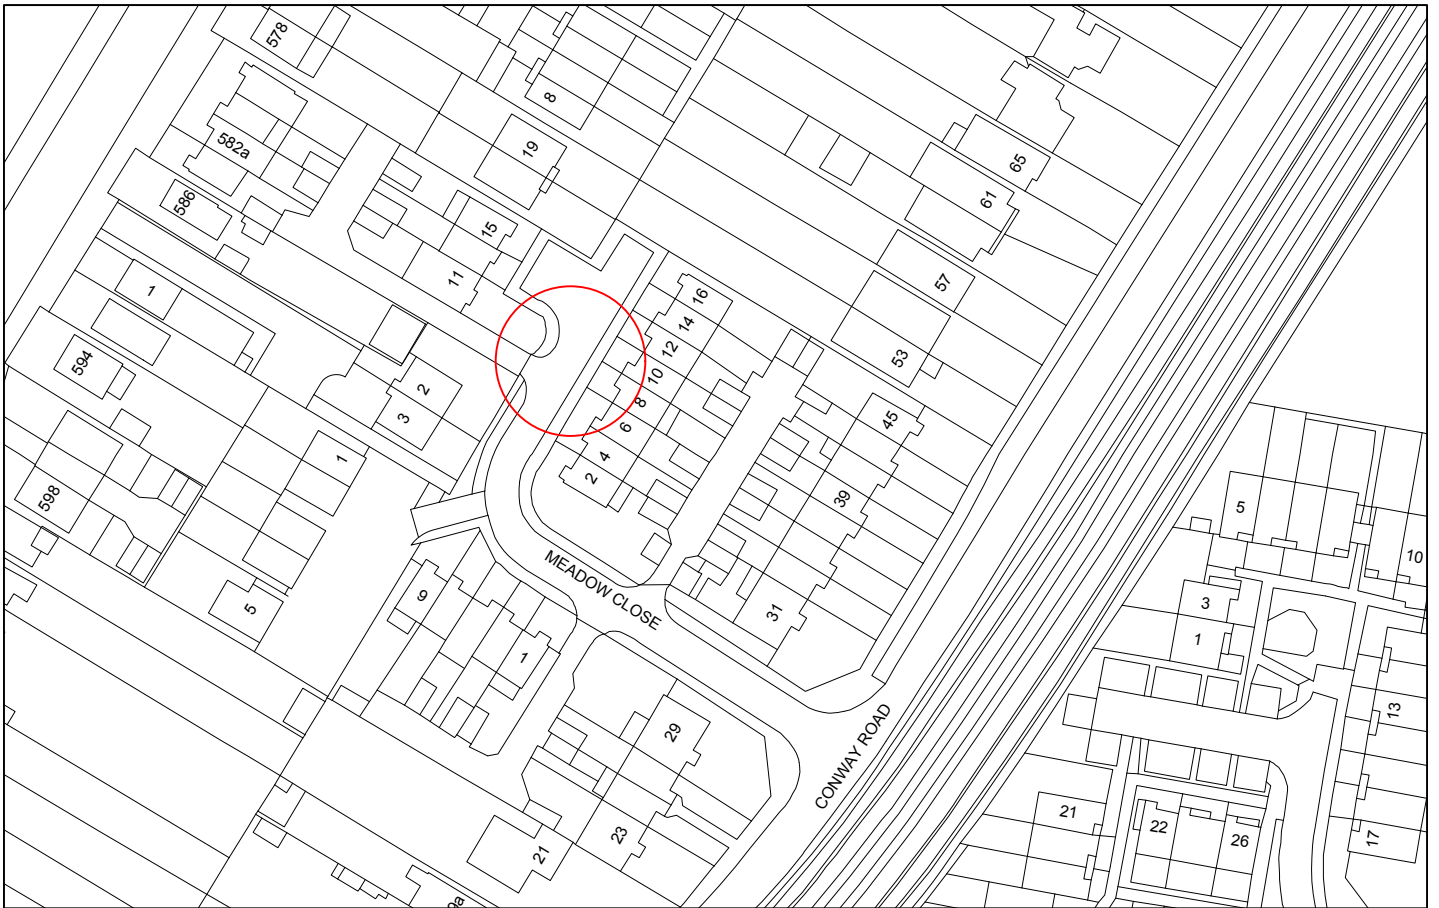

New Post and Disabled Sign

"This map is reproduced from Ordnance Survey material with the permission of the Controller of Her Majesty's Stationery Office © Crown copyright. Unauthorised reproduction infringes Crown copyright and may lead to prosecution or civil proceedings 100019441 [2017]."

CLIENT LONDON BOROUGH OF RICHMOND UPON THAMES

PROJECT Meadow Close

DRAWING TITLE Disabled Bay
1008377





ISSUING OFFICE TWICKENHAM
TELEPHONE 08456 122 660

DRAWING NUMBER MC/001/A

REVISION -

-	T.S 02.2017	M.P 02.2017	M.P 02.2017	M.T 02.2017	
REVISION	DRAWN BY & DATE	DESIGNED BY & DATE	CHECKED BY & DATE	APPROVED BY & DATE	
					Draft <input checked="" type="checkbox"/>
					Issue <input checked="" type="checkbox"/>
					Scale (at A4 size) Various

Location:

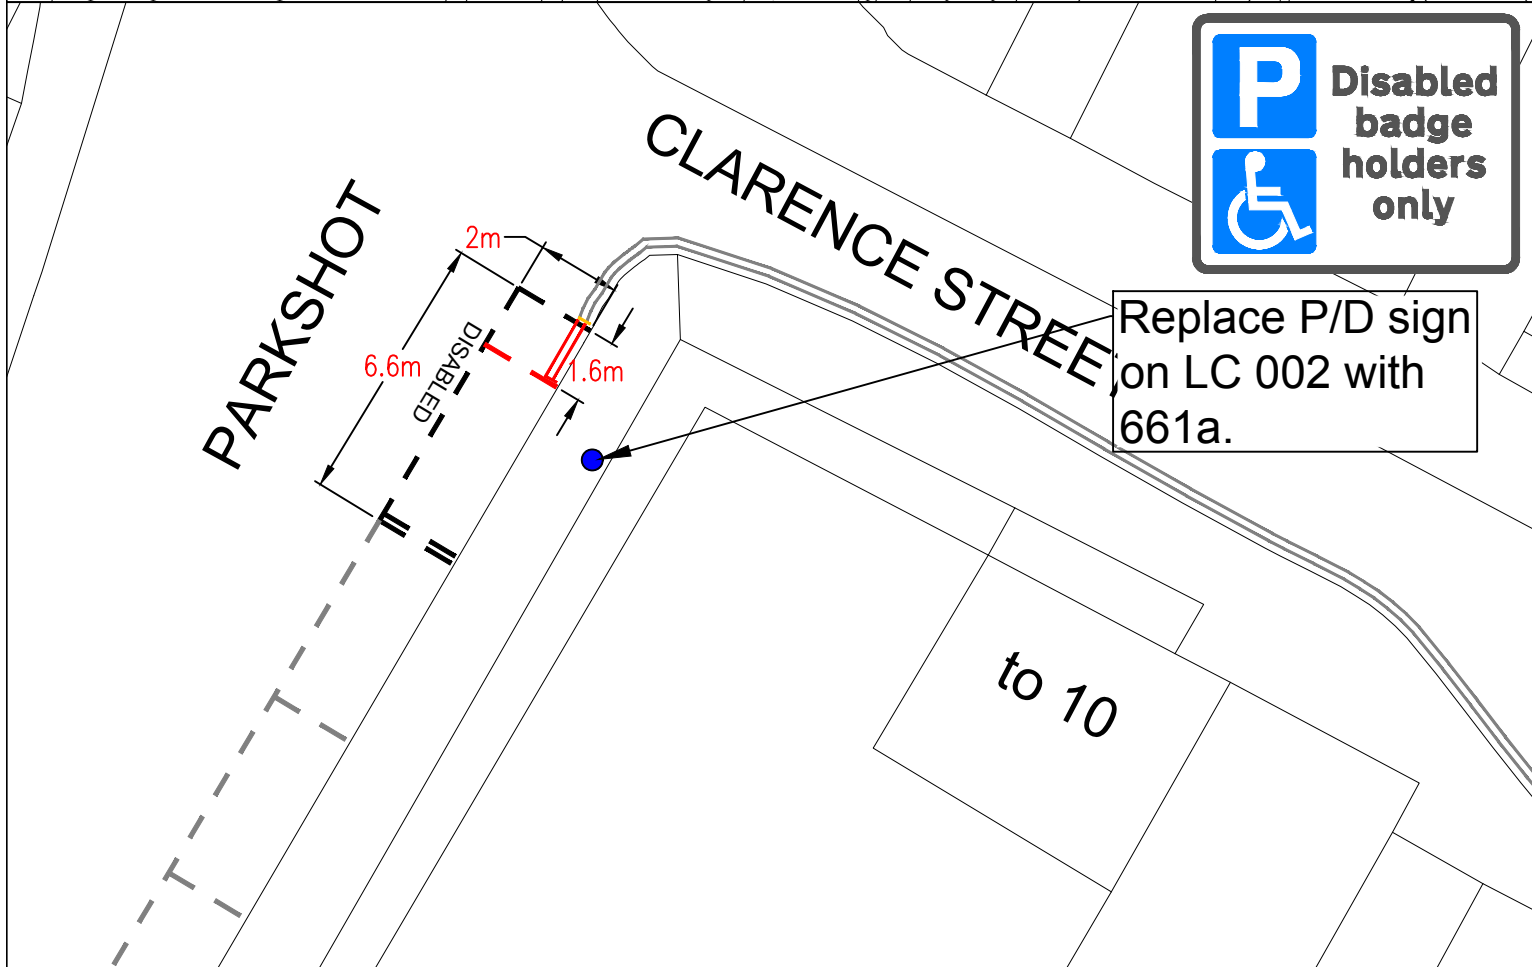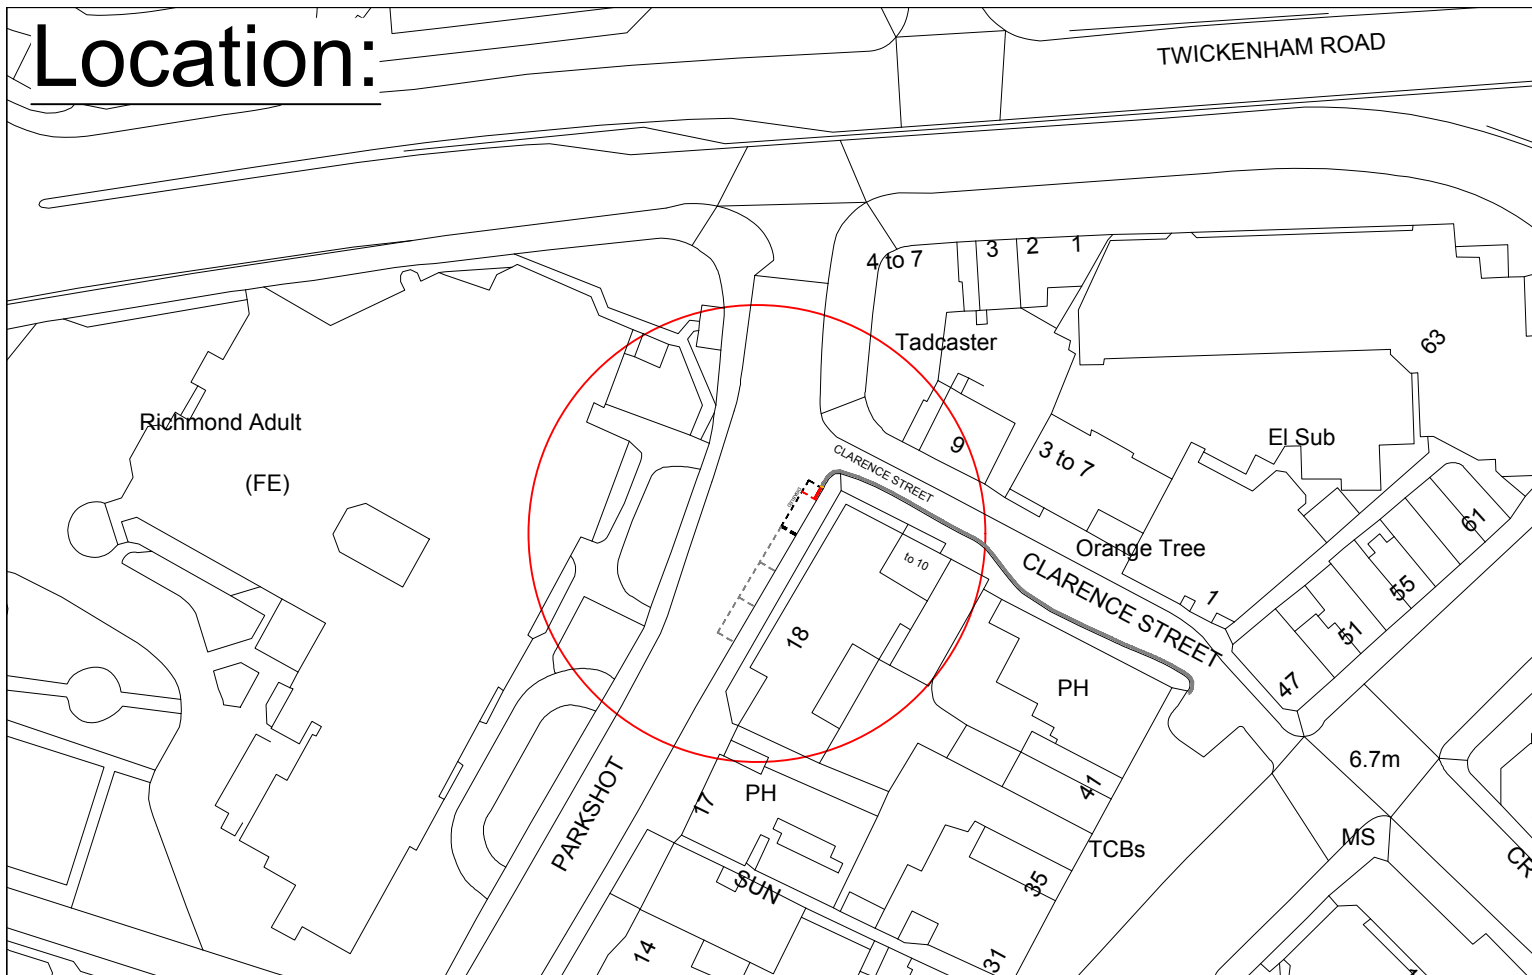

Replace P/D sign on LC 002 with 661a.

"This map is reproduced from Ordnance Survey material with the permission of the Controller of Her Majesty's Stationery Office © Crown copyright. Unauthorised reproduction infringes Crown copyright and may lead to prosecution or civil proceedings 100019441 [2017]."

CLIENT LONDON BOROUGH OF RICHMOND UPON THAMES

PROJECT Parkshot

DRAWING TITLE Disabled Bay
1008866



REVISION	RT 23/03/17 DRAWN BY & DATE	M.P. 23/03/17 DESIGNED BY & DATE	M.P. 23/03/17 CHECKED BY & DATE	M.T. 23/03/17 APPROVED BY & DATE
----------	--------------------------------------	---	--	---



Draft	<input checked="" type="checkbox"/>
Issue	<input checked="" type="checkbox"/>
Scale (at A4 size)	1:200

ISSUING OFFICE TWICKENHAM
TELEPHONE 08456 122 660

DRAWING NUMBER BR-1008866-001

REVISION -

Location:

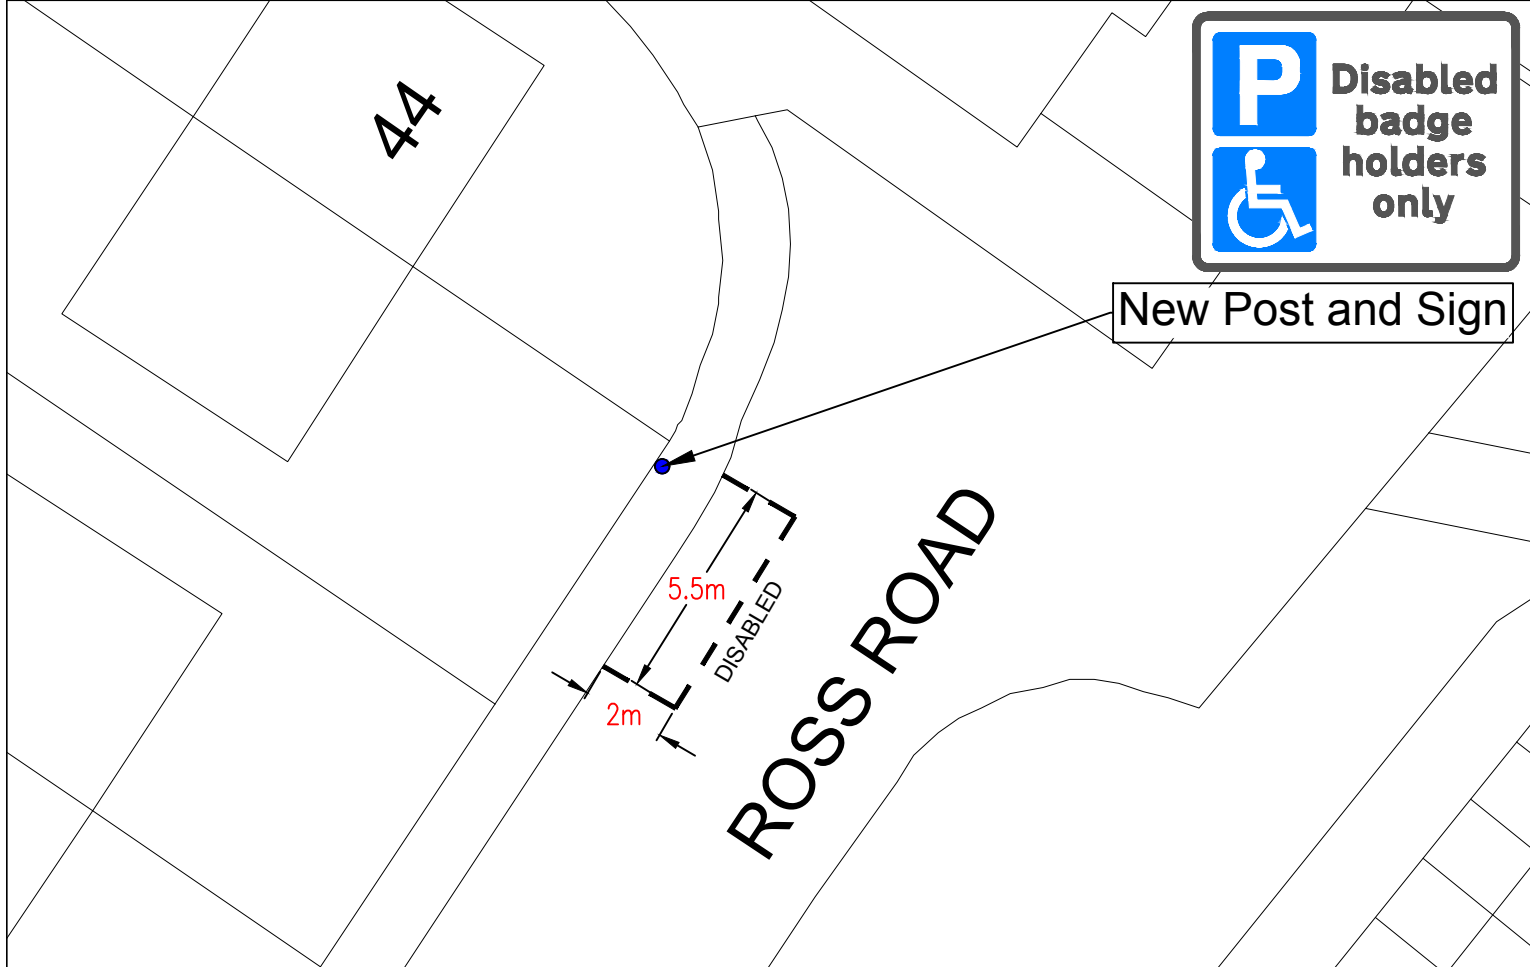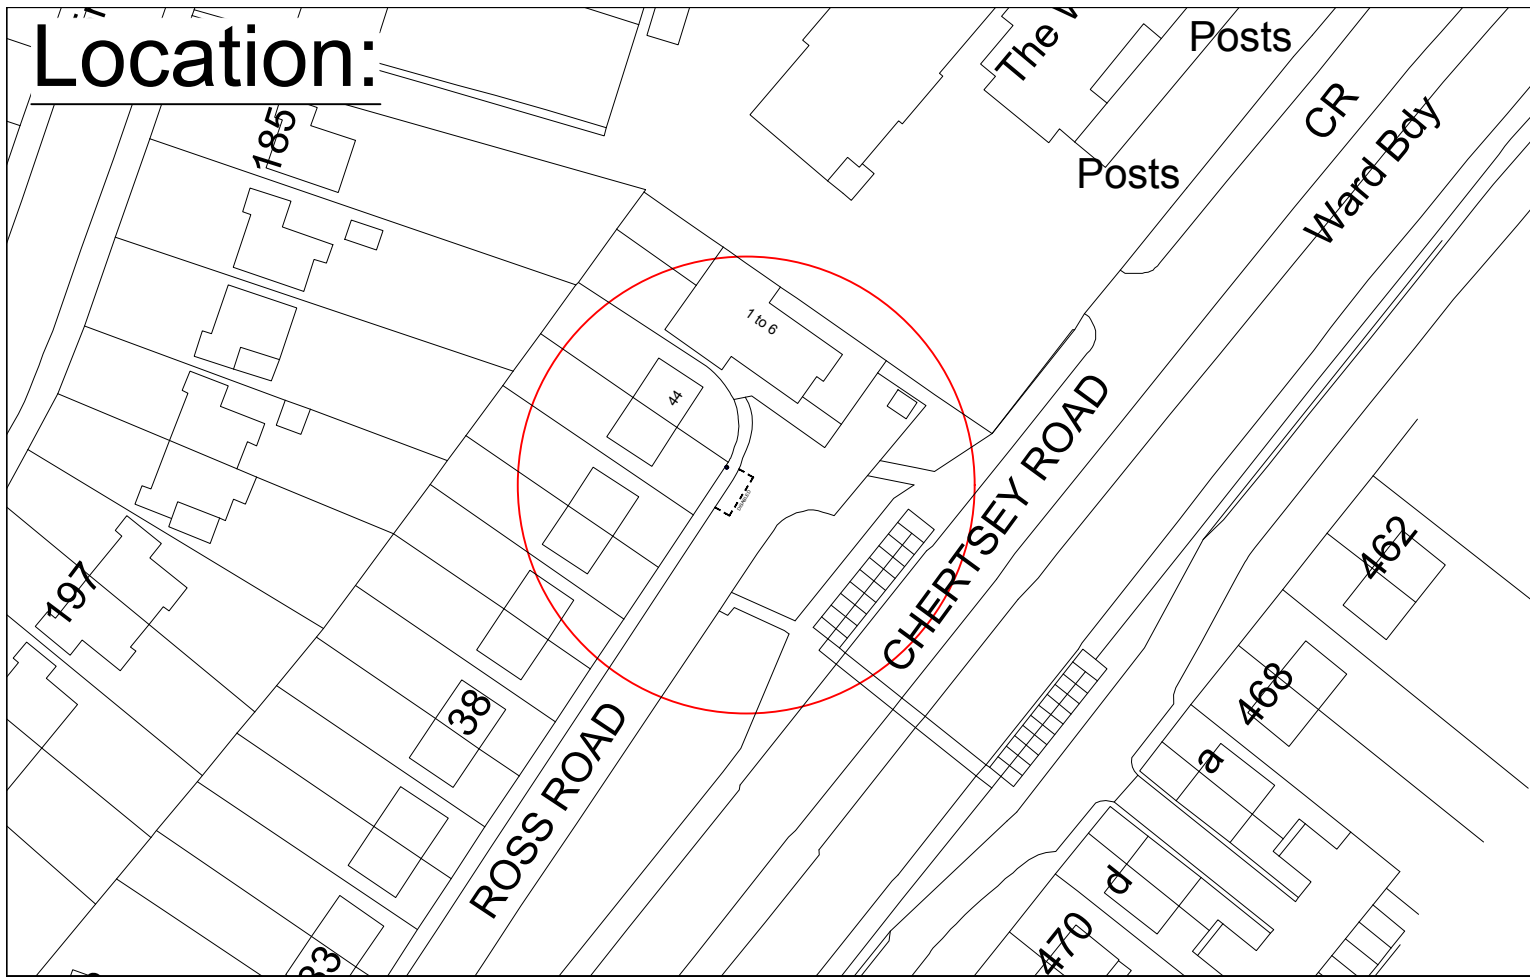

"This map is reproduced from Ordnance Survey material with the permission of the Controller of Her Majesty's Stationery Office © Crown copyright. Unauthorised reproduction infringes Crown copyright and may lead to prosecution or civil proceedings 100019441 [2017]."

CLIENT LONDON BOROUGH OF RICHMOND UPON THAMES

PROJECT Ross Road

DRAWING TITLE Disabled Bay
1010385



-	RT 16/03/17	M.P 16/03/17	M.P 16/03/17	M.T 16/03/17
REVISION	DRAWN BY & DATE	DESIGNED BY & DATE	CHECKED BY & DATE	APPROVED BY & DATE

Draft	<input checked="" type="checkbox"/>
Issue	<input checked="" type="checkbox"/>
Scale (at A4 size)	1:200

ISSUING OFFICE TWICKENHAM
TELEPHONE 08456 122 660


DRAWING NUMBER BR-1010385-001

REVISION -


Location:

5.2m

Watney Cottages

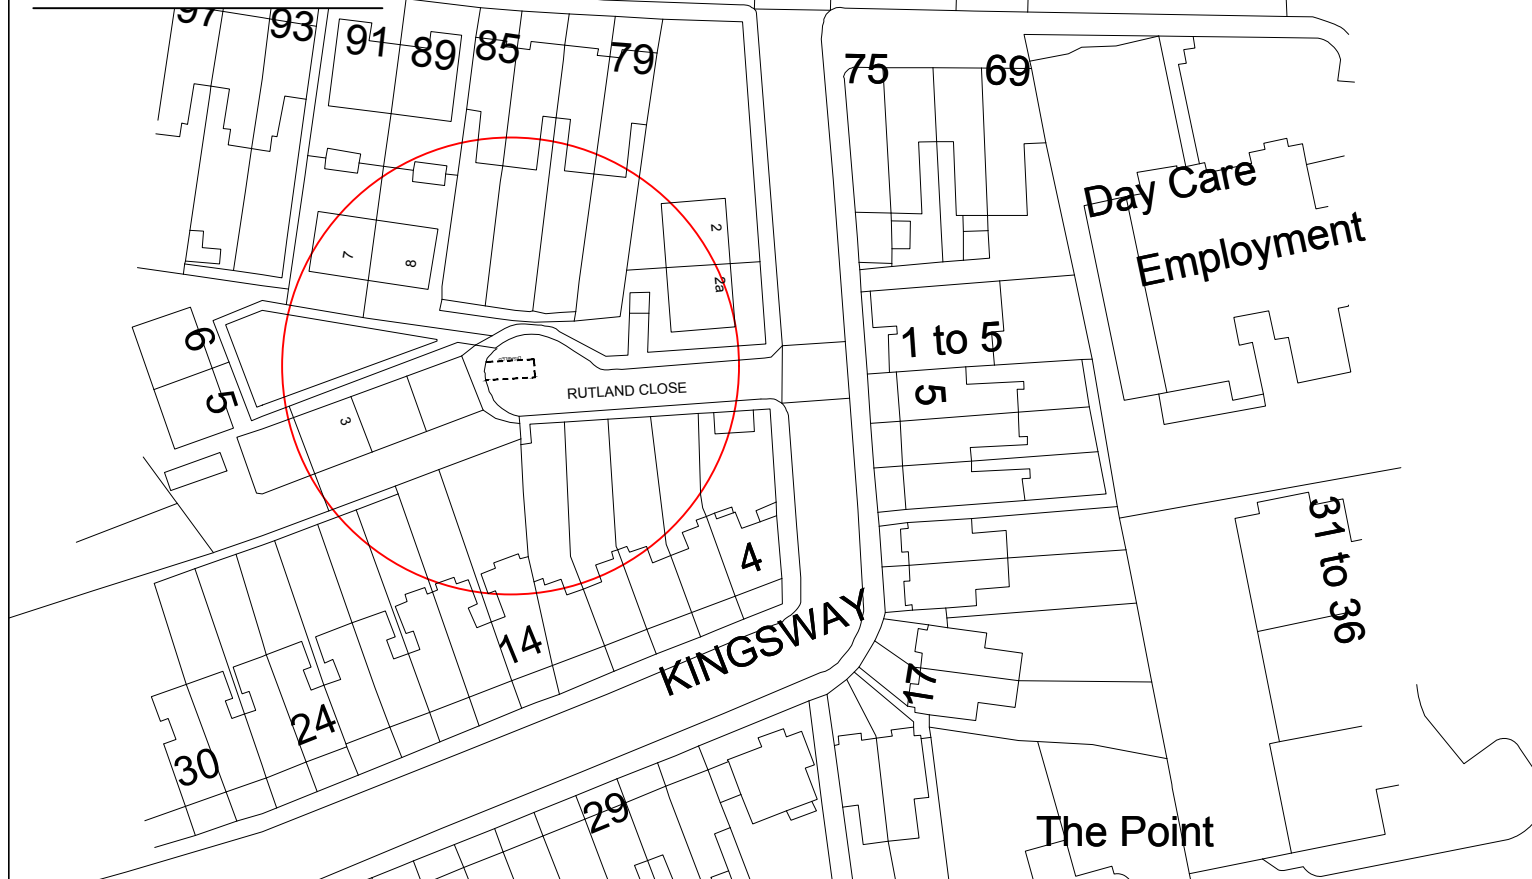

New Post and Sign

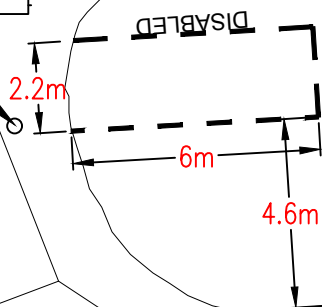

RUTLAND CLOSE

"This map is reproduced from Ordnance Survey material with the permission of the Controller of Her Majesty's Stationery Office © Crown copyright. Unauthorised reproduction infringes Crown copyright and may lead to prosecution or civil proceedings 100019441 [2017]."

CLIENT LONDON BOROUGH OF RICHMOND UPON THAMES

PROJECT Rutland Close

DRAWING TITLE Disabled Bay
1009810



-	RT 16/03/17	M.P. 16/03/17	M.P. 16/03/17	M.T. 16/03/17
REVISION	DRAWN BY & DATE	DESIGNED BY & DATE	CHECKED BY & DATE	APPROVED BY & DATE


Draft	<input checked="" type="checkbox"/>
Issue	<input checked="" type="checkbox"/>
Scale (at A4 size)	1:200

ISSUING OFFICE TWICKENHAM
TELEPHONE 08456 122 660

DRAWING NUMBER BR-1009810-001

REVISION A

LOCATION

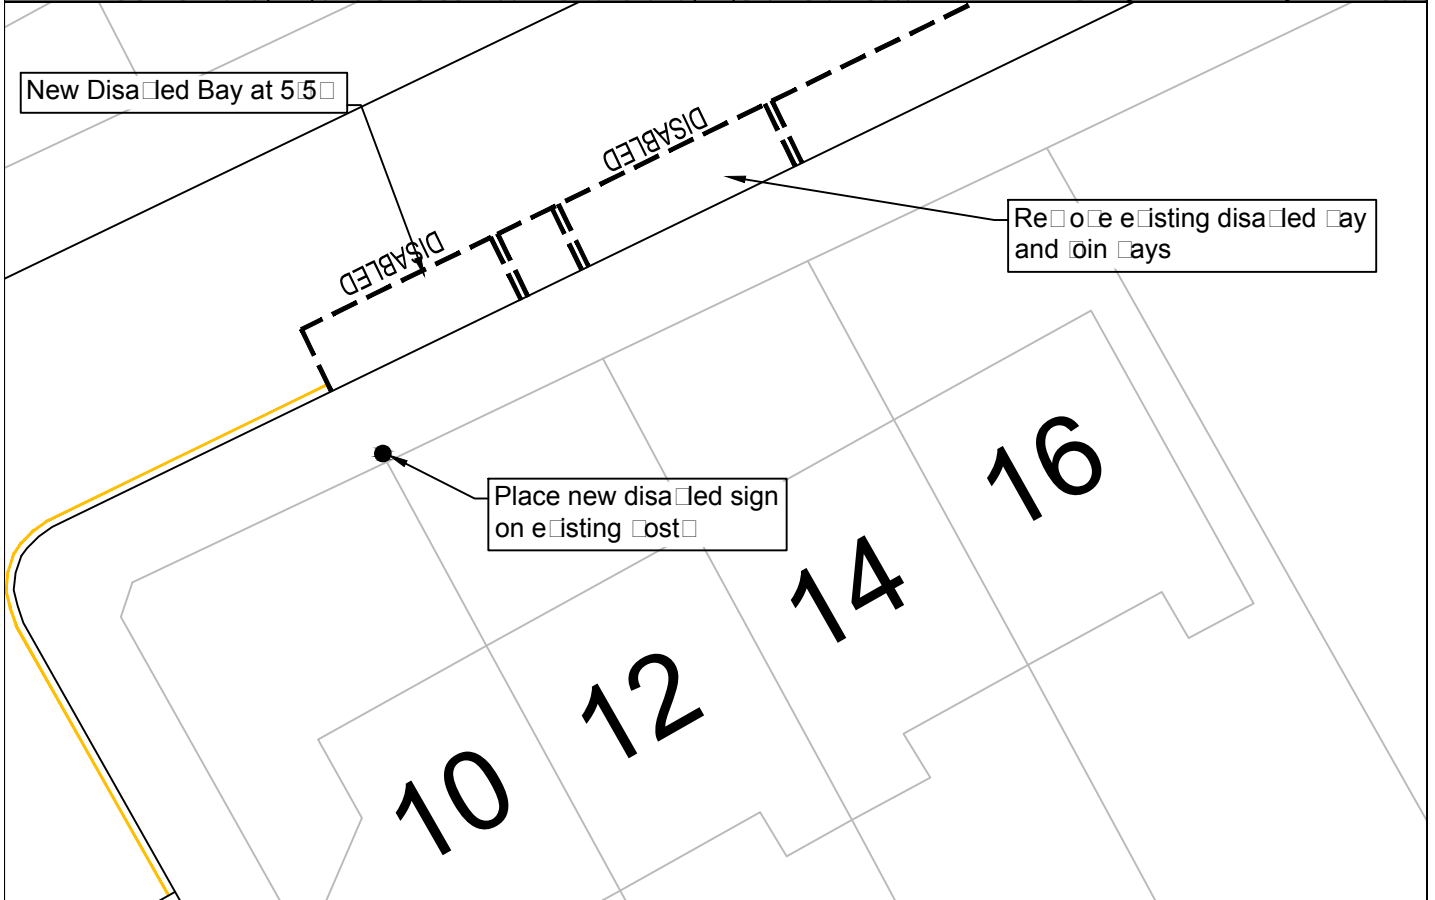

"This map is reproduced from Ordnance Survey material with the permission of the Controller of Her Majesty's Stationery Office © Crown copyright. Unauthorised reproduction infringes Crown copyright and may lead to prosecution or civil proceedings 100019441 [2017]."

CLIENT LONDON BOROUGH OF RICHMOND UPON THAMES

PROJECT St Paul's Road

DRAWING TITLE Disabled Bay
1008173




ISSUING OFFICE TWICKENHAM
TELEPHONE 08456 122 660

DRAWING NUMBER SPR-001-A


REVISION -

					Draft	<input checked="" type="checkbox"/>
					Issue	<input checked="" type="checkbox"/>
					Scale (at A4 size)	1:200
REVISION	T.S 02.2017 DRAWN BY & DATE	M.P 02.2017 DESIGNED BY & DATE	M.P 02.2017 CHECKED BY & DATE	M.T 02.2017 APPROVED BY & DATE		

Location:

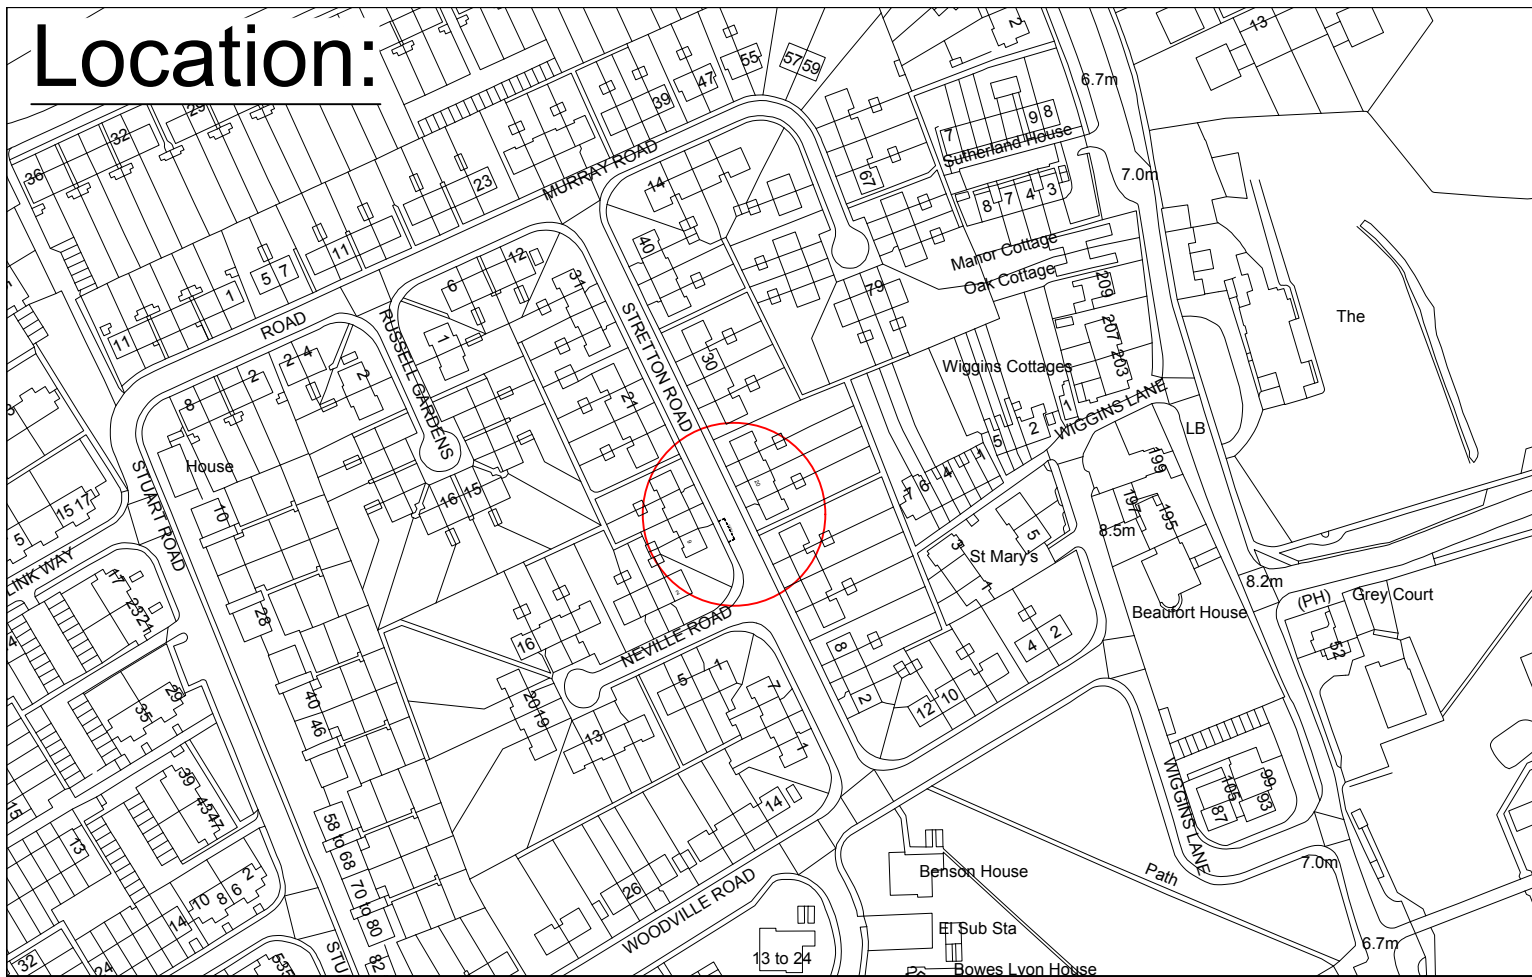

New Post and Sign

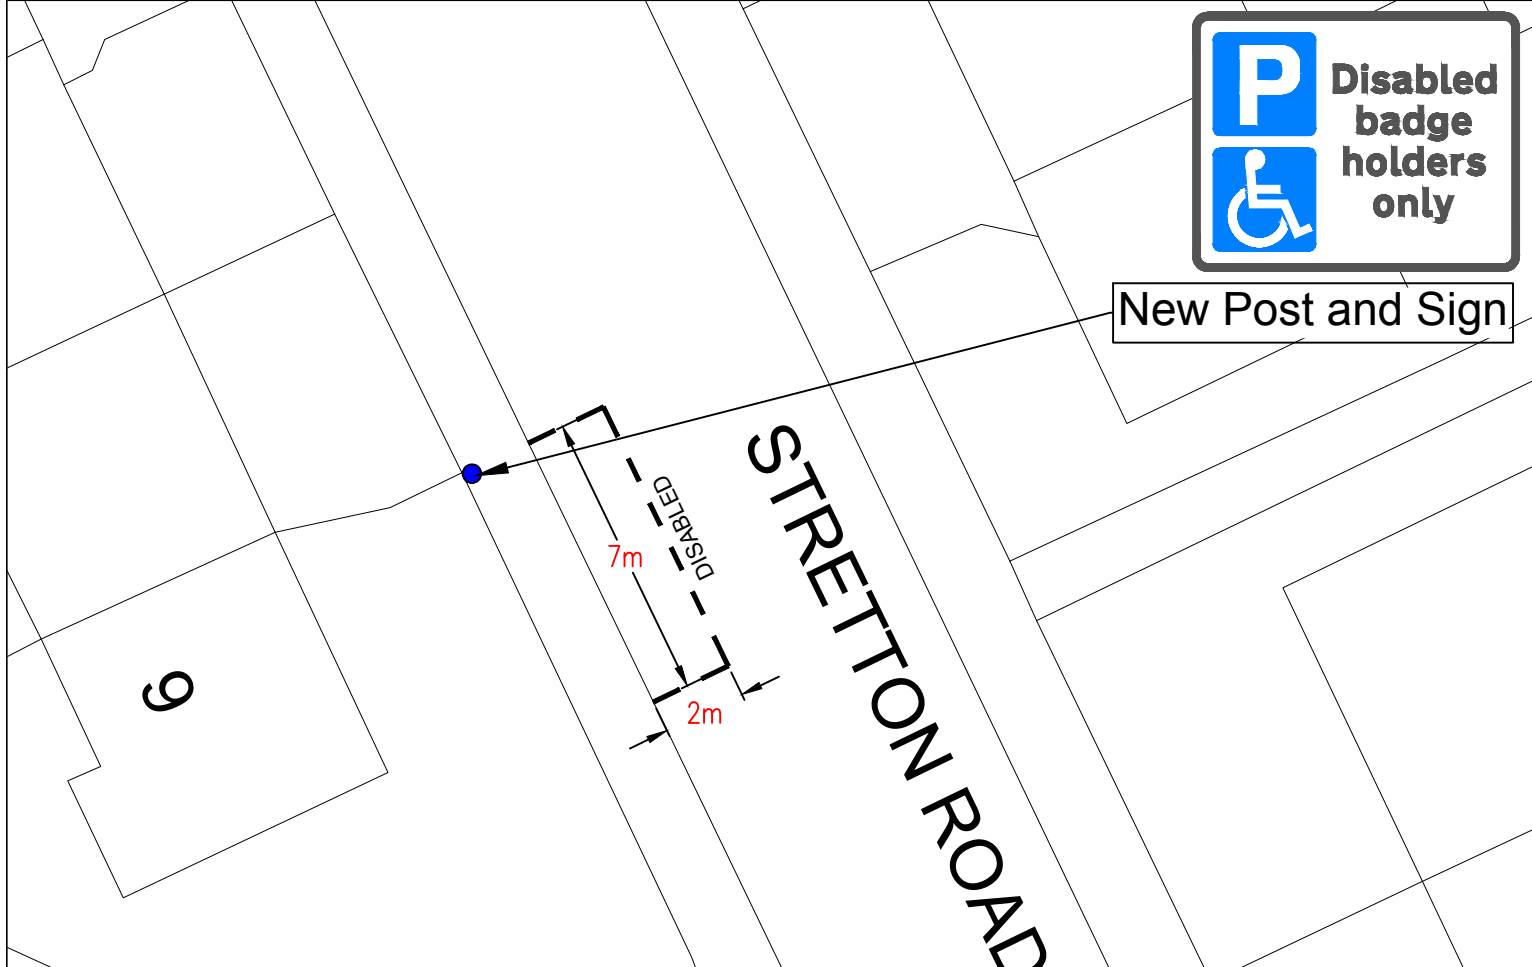

"This map is reproduced from Ordnance Survey material with the permission of the Controller of Her Majesty's Stationery Office © Crown copyright. Unauthorised reproduction infringes Crown copyright and may lead to prosecution or civil proceedings 100019441 [2017]."

CLIENT LONDON BOROUGH OF RICHMOND UPON THAMES

PROJECT Stretton Road

DRAWING TITLE Disabled Bay
1008099



REVISION	DRAWN BY & DATE	DESIGNED BY & DATE	CHECKED BY & DATE	APPROVED BY & DATE
-	RT 16/03/17	M.P. 16/03/17	M.P. 16/03/17	M.T. 16/03/17


Draft	✓
Issue	✓
Scale (at A4 size)	1:200

ISSUING OFFICE TWICKENHAM
TELEPHONE 08456 122 660


DRAWING NUMBER BR-1008099-001

REVISION -

Location:

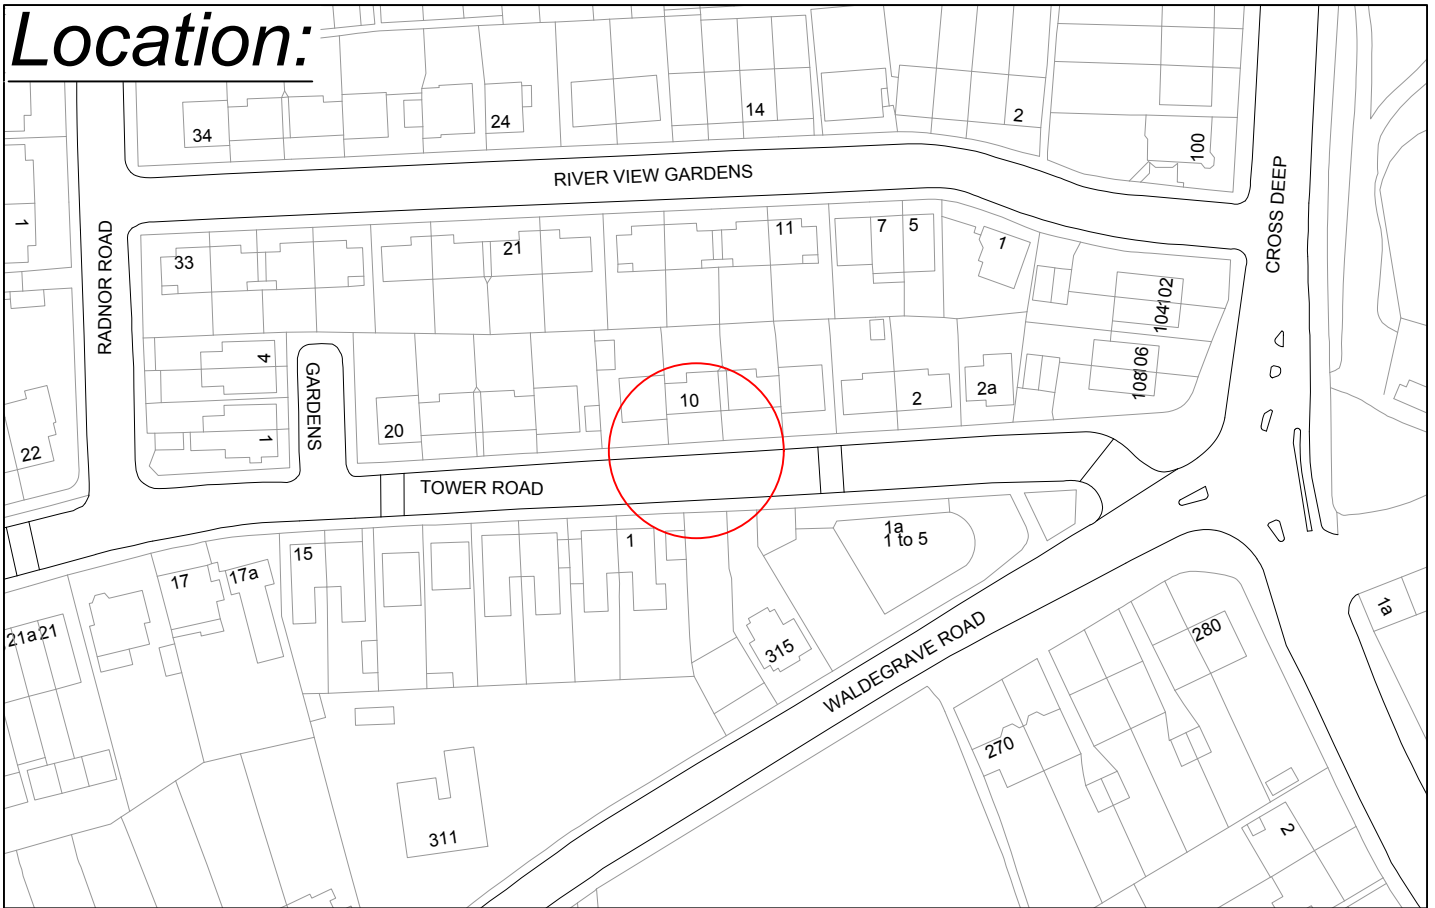

10

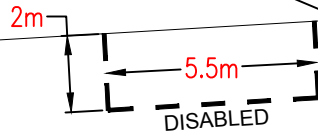

New Post and Sign



"This map is reproduced from Ordnance Survey material with the permission of the Controller of Her Majesty's Stationery Office © Crown copyright. Unauthorised reproduction infringes Crown copyright and may lead to prosecution or civil proceedings 100019441 [2017]."

CLIENT LONDON BOROUGH OF RICHMOND UPON THAMES

PROJECT Tower Road

DRAWING TITLE Disabled
1009246



ISSUING OFFICE TWICKENHAM
TELEPHONE 08456 122 660


DRAWING NUMBER TR-1009246-A

REVISION -


-	T.S 03.2017	M.P 03.2017	M.P 03.2017	M.T 03.2017
REVISION	DRAWN BY & DATE	DESIGNED BY & DATE	CHECKED BY & DATE	APPROVED BY & DATE

Draft	<input checked="" type="checkbox"/>
Issue	<input checked="" type="checkbox"/>
Scale (at A4 size)	1:200

"This map is reproduced from Ordnance Survey material with the permission of the Controller of Her Majesty's Stationery Office © Crown copyright. Unauthorised reproduction infringes Crown copyright and may lead to prosecution or civil proceedings 100019441 [2014]."

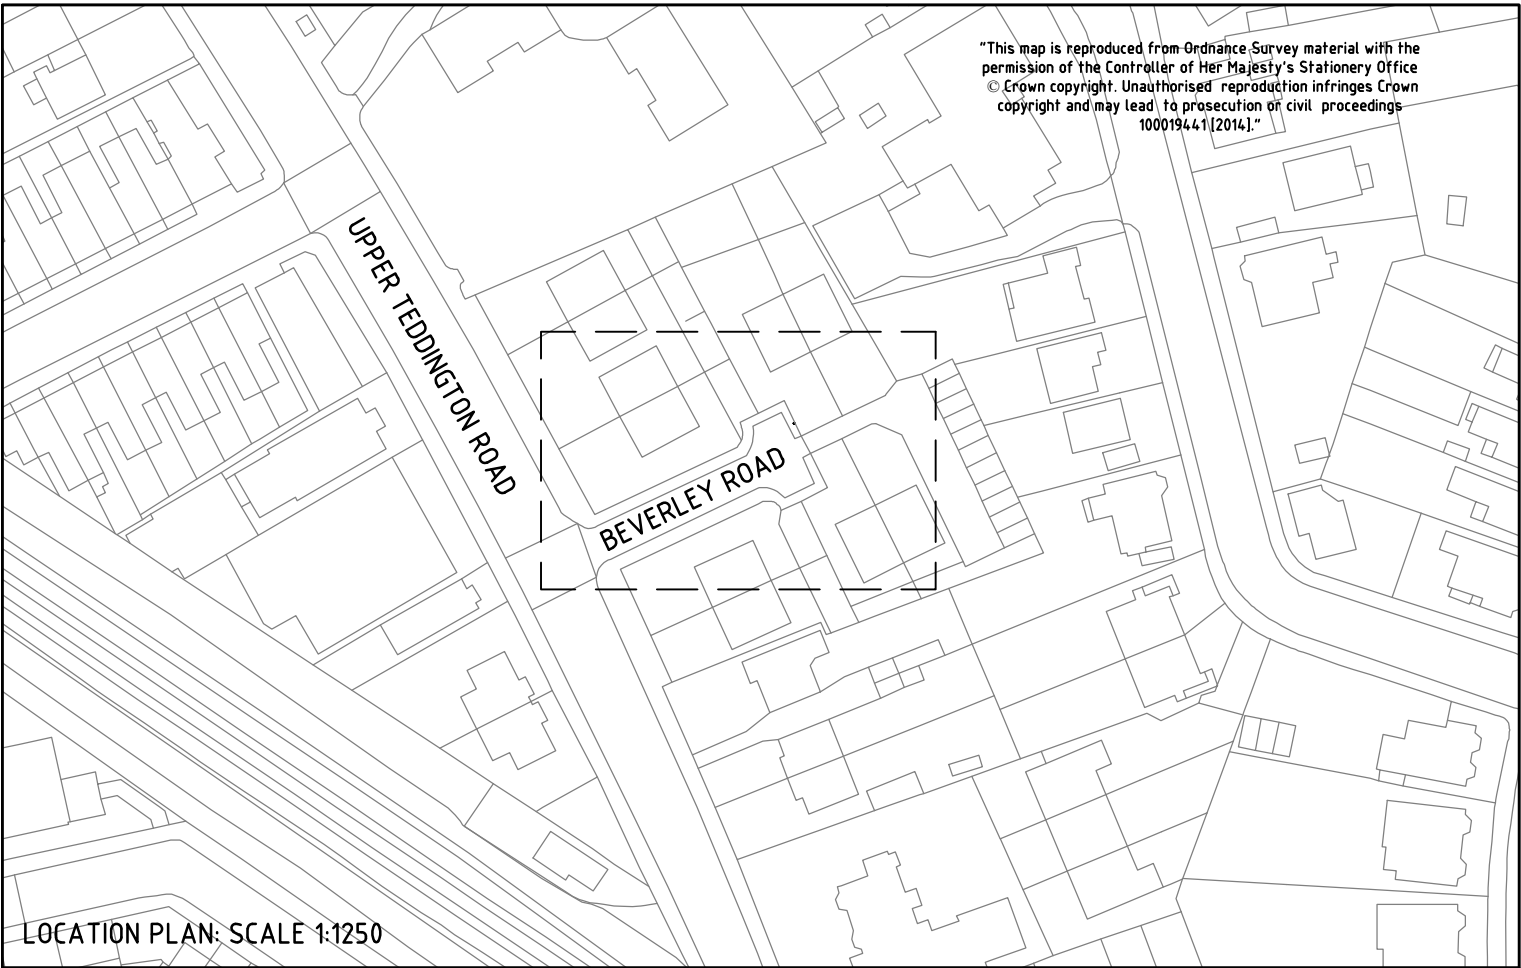

LOCATION PLAN: SCALE 1:1250

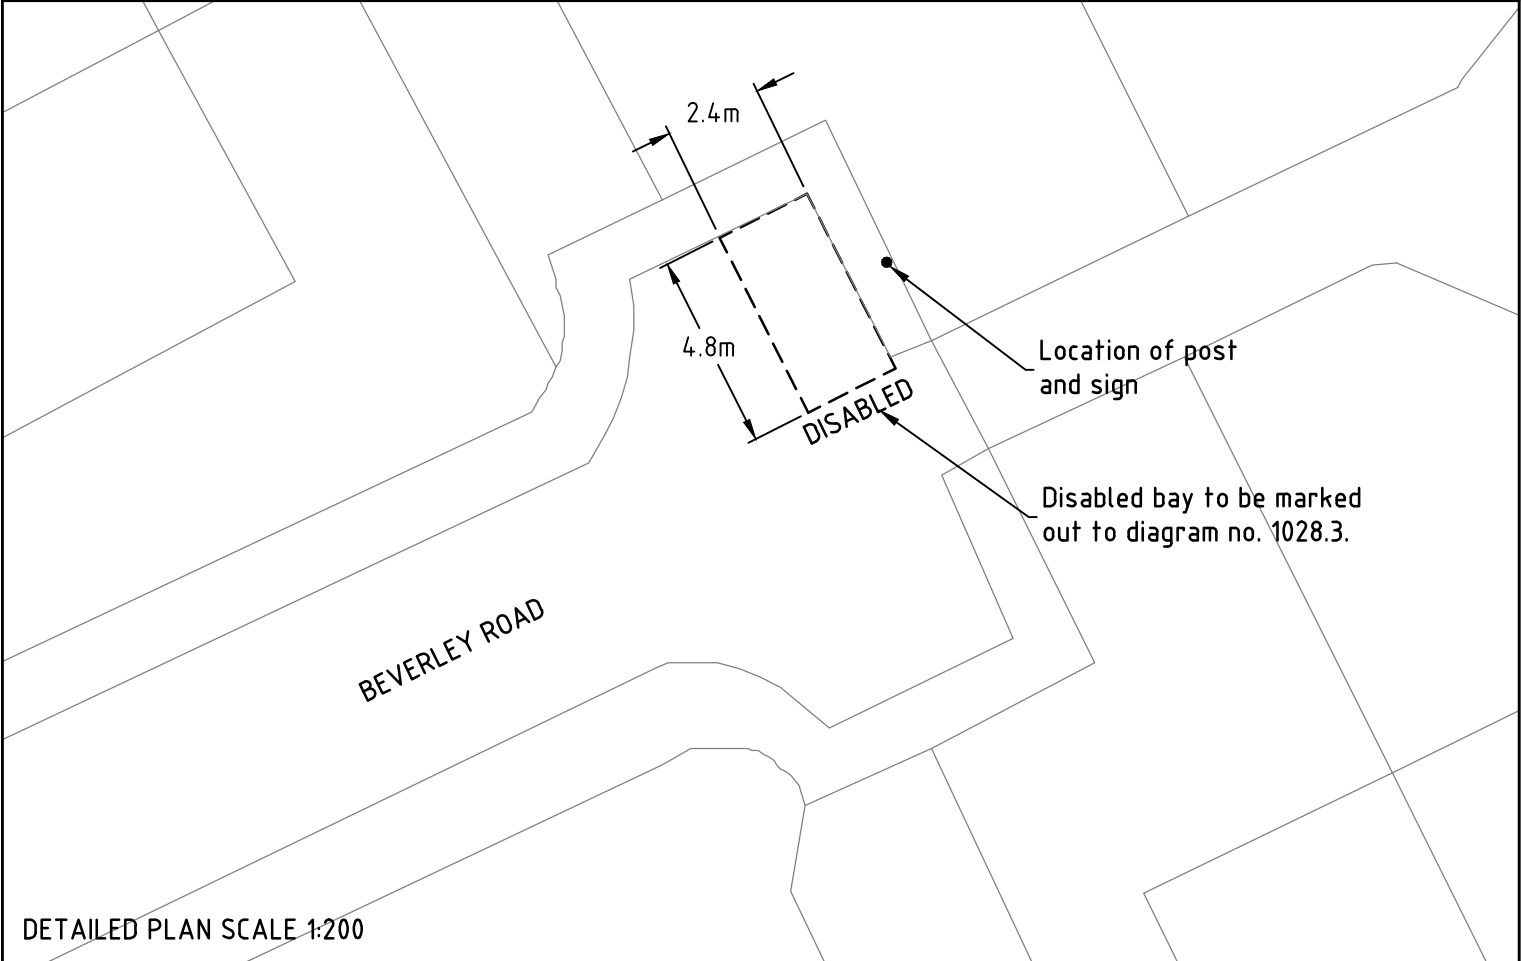

DETAILED PLAN SCALE 1:200



CLIENT LONDON BOROUGH OF RICHMOND UPON THAMES

PROJECT 4 BEVERLEY ROAD

DRAWING TITLE PROPOSED DISABLED PERSON'S PARKING BAY

Draft

Issue

Scale (at A4 size)

AS SHOWN

ISSUING OFFICE TWICKENHAM

TELEPHONE 020 8891 1411

DRAWING NUMBER 1049-CS-GL-BEV RD-001

REVISION

REVISION	DRAWN BY & DATE	DESIGNED BY & DATE	CHECKED BY & DATE	APPROVED BY & DATE
	TR 13.03.17	TR 13.03.17	MP 13.03.17	MP 13.03.17