

ROAD TRAFFIC REGULATION ACT 1984

THE LONDON BOROUGH OF RICHMOND UPON THAMES
(TWICKENHAM STADIUM EVENT DAYS) (PARKING PLACES)
(AMENDMENT No. **) ORDER 201*

THE LONDON BOROUGH OF RICHMOND UPON THAMES
(TWICKENHAM STADIUM EVENT DAYS) (WAITING RESTRICTIONS)
(AMENDMENT No. **) ORDER 201*

**TWICKENHAM STADIUM EVENT DAYS WAITING RESTRICTIONS AND CONTROLLED
PARKING ZONE – WORPLE ROAD, ISLEWORTH**

(Reference: 17/069)

1. **NOTICE IS HEREBY GIVEN** that the Council of the London Borough of Richmond upon Thames, having consulted the London Borough of Hounslow, propose to make the above Orders under sections 6, 45, 46, 49 and 124 of, and Parts III and IV of Schedule 9 to, the Road Traffic Regulation Act 1984, as amended.
2. The general effect of the Orders will be to:-
 - (a) Introduce waiting restrictions in lengths of Worple Road, Isleworth to operate on Twickenham Stadium Event Days.
 - (b) include in the provisions of the Twickenham Event Days Controlled Parking Zone lengths of Worple Road, Isleworth.
3. Copies of the proposed Orders, a plan showing the location and effect of the proposed Orders, and the Council's Statement of Reasons for proposing to make the Orders can be inspected:
 - (a) at the Civic Centre (Central Reception, ground floor), 44 York Street, Twickenham between 9.15am and 5pm on Mondays to Fridays, except for Bank and other public holidays; and
 - (b) on the London Borough of Richmond upon Thames website at www.richmond.gov.uk/public_notices;
 - (c) at the Forms and Documents Counter, Civic Centre, Lampton Road, Hounslow TW3 4DN between 9am and 4.15pm Mondays to Fridays except for Bank and other public holidays; or
 - (d) on the London Borough of Hounslow's website at: www.hounslow.gov.uk by typing in the term "traffic notices" in the search bar.
4. For anyone visiting the address at Twickenham, please quote Richmond's reference, which is No. 17/069.
5. Persons wishing to object to or support the proposals or any part thereof should write to the Head of Engineering (Group 1), London Borough of Richmond upon Thames, Civic Centre, 44 York Street, Twickenham TW1 3BZ within 21 days of the date of this Notice giving the grounds of their objection.

NICK O'DONNELL
Assistant Director, Traffic and Engineering
Civic Centre, 44 York Street, Twickenham TW1 3BZ



Dated 28 April 2017

PARKING PLACES ORDER

THE LONDON BOROUGH OF RICHMOND UPON THAMES (TWICKENHAM STADIUM EVENT DAYS) (PARKING PLACES) (AMENDMENT No. *) ORDER 201*

Made: ** **** **

Coming into operation: ** **** **

The Council of the London Borough of Richmond upon Thames with the consent of the Council of the London Borough of Hounslow by an agreement made under Section 101 of the Local Government Act 1972(a), having consulted the Commissioner of Police of the Metropolis, in exercise of the powers conferred by Sections 45.46 and 49 of, and Part IV of Schedule 9 to, the Road Traffic Regulation Act 1984(b), as amended by the Local Government Act 1985(c), the New Roads and Street Works Act 1991(d), the Traffic Management Act 2004(e) and all other enabling powers hereby make the following Order —

Citation and Commencement

1. This Order may be cited as the London Borough of Richmond upon Thames (Twickenham Stadium Event Days) (Parking Places) (Amendment No. *) Order 201* and shall come into operation on * **** **.

Interpretation

2. (1) In this Order the expression “enactment” means any enactment whether public, general or local and includes any order, bye-law, rule, regulation, scheme or other instrument having effect by virtue of an enactment.
- (2) Any reference in this Order to any enactment shall be construed as a reference to that enactment as amended, applied, consolidated, re-enacted by or as having effect by virtue of any subsequent enactment.
- (3) The Interpretation Act 1978(f) shall apply for the interpretation of this Order as it applies for the interpretation of an Act of Parliament.

(a) 1972 c. 70.
(c) 1985 c. 51.
(e) 2004 c. 18.

(b) 1984 c. 27.
(d) 1991 c. 22.
(f) 1978 c. 30.

Amendment

3. Without prejudice to the validity of anything done or to any liability incurred in respect of any act or omission before the coming into operation of this Order, the London Borough of Richmond upon Thames (Twickenham Stadium Event Days) (Parking Places) Order 1999(**g**), as amended (“the Order of 1999”), shall have effect as though:-
- (a) there was added to the list of streets or parts of streets for the purpose of the definition of “resident” or “business user”: Wirplr Road;.
 - (b) there was added to Schedule 1 Part D to that Order the items set out in columns 1, 2, 3, 4 and 5 of Schedule 1 to this Order;

Dated ** **** *****

Assistant Director, Traffic and Engineering
(The officer appointed for this purpose)

(a) 1999/49. The relevant amending Orders are 2000/56, 2008/36, 2012/6, 2015/13 and 2015/63

SCHEDULE 1
(See Article 3(b))

ITEM TO BE ADDED TO SCHEDULE 1 PART D (to 1999/49)

IN RELATION TO A PARKING PLACE REFERRED TO IN THIS SCHEDULE THE EXPRESSION "PERMITTED HOURS" MEANS THE PERIOD DESCRIBED ARTICLE 3 (1) TO THE ORDER OF 1999, AS AMENDED ON EVENT DAYS

PARKING PLACES IN WHICH A VEHICLE MAY BE LEFT DURING THE PERMITTED HOURS IF IT DISPLAYS A VALID RESIDENTS', RESIDENTS' VISITORS, BUSINESS OR OPERATIONAL PERMIT

1. No. of parking place	2. Designated parking place	3. Minimum number of parking bays	4. Minimum total length in metres not to be occupied by parking bays	5. Special manner of standing
122	Worple Road, Isleworth , the east side, from a point 8 metres south of the southern kerb-line of Magdala Road, southwards for a distance of 6.0 metres	1	-	4 wheels on the footway
123	Worple Road, Isleworth , the east side, from a point 3 metres north of the party wall of Nos. 2 and 3 Kings Terrace, northwards for a distance of 21.0 metres	1	-	4 wheels on the footway
124	Worple Road, Isleworth , the east side, from the party wall of Nos. 5 and 6 Kings Terrace, northwards for a distance of 8.2 metres	1	-	4 wheels on the footway
125	Worple Road, Isleworth , the east side, from a point 1.0 metre south of the party wall of Nos. 6 and 7 Kings Terrace, southwards for a distance of 4.6 metres	1	-	4 wheels on the footway

1. No. of parking place	2. Designated parking place	3. Minimum number of parking bays	4. Minimum total length in metres not to be occupied by parking bays	5. Special manner of standing
126	Worple Road, Isleworth , the east side, from a point 1.0 metres south from southern building line of No. 8 Kings Terrace, southwards for a distance of 4.6 metres	1	-	4 wheels on the footway
127	Worple Road, Isleworth , the east side, from a point 1.0 south of the northern building line of No. 10 Kings Terrace, southwards for a distance of 15.0 metres	1	-	4 wheels on the footway
128	Worple Road, Isleworth , the east side, 1 metre north from southern building line of No. 14A Kings Terrace, southwards for a distance of 7.8 metres	1	-	4 wheels on the footway
129	Worple Road, Isleworth, the west side, from the party wall of Nos. 5 and 7 Worple Road, northwards for a distance of 18.8 metres	-	-	-
130	Worple Road, Isleworth, the west side, from the party wall of Nos. 7 and 9 Worple Road, southwards for a distance of 51.0 metres	-	-	-

EXPLANATORY NOTE

(This Note is not part of the Order but is intended to indicate its general purport.)

This Order extends the CPZ for Twickenham Event Days to include Worple Road, Isleworth into the R Zone Controlled Parking Zone.

TRAFFIC MANAGEMENT ORDER

THE LONDON BOROUGH OF RICHMOND UPON THAMES (TWICKENHAM STADIUM EVENT DAYS) (WAITING RESTRICTIONS) (AMENDMENT NO *) ORDER 201*

Made: ** *** ****

Coming into operation: ** *** ****

The Council of the London Borough of Richmond upon Thames with the consent of the Council of the London Borough of Hounslow by an agreement made under Section 101 of the Local Government Act 1972(a), having consulted the Commissioner of Police of the Metropolis, in exercise of the powers conferred by Sections 6 and 124 of, and Part IV of Schedule 9 to, the Road Traffic Regulation Act 1984(b), as amended by the Local Government Act 1985(c), the New Roads and Street Works Act 1991(d), the Traffic Management Act 2004(e) and all other enabling powers hereby make the following Order —

Citation and Commencement

1. This Order may be cited as the London Borough of Richmond upon Thames (Twickenham Stadium Event Days) (Waiting Restrictions) (Amendment No **) Order 201* and shall come into operation on ****.

Interpretation

2. (1) In this Order the expression “enactment” means any enactment whether public, general or local and includes any order, bye-law, rule, regulation, scheme or other instrument having effect by virtue of an enactment.
(2) Any reference in this Order to any enactment shall be construed as a reference to that enactment as amended, applied, consolidated, re-enacted by or as having effect by virtue of any subsequent enactment.
(3) The Interpretation Act 1978(f) shall apply for the interpretation of this Order as it applies for the interpretation of an Act of Parliament.

(a) 1972 c. 70.
(c) 1985 c. 51.
(e) 2004 c. 18.

(b) 1984 c. 27.
(d) 1991 c. 22.
(f) 1978 c. 30.

Amendment

Without prejudice to the validity of anything done or to any liability incurred in respect of any act or omission before the coming into operation of this Order, the London Borough of Richmond upon Thames (Twickenham Stadium Event Days) (Waiting Restrictions) Order 1999**(a)** shall have effect as though to the Schedule to that Order there was added Worple Road, Isleworth.

Dated ** **** **

Assistant Director, Traffic and Engineering
(The officer appointed for this purpose)

(a) 1999/48. The relevant amending Order are 20008/37 and 2015/62..


EXPLANATORY NOTE

(This Note is not part of the Order but is intended to indicate its general purport.)

This Order provides for the inclusion of Worple Road, Isleworth into the Twickenham Stadium Event Day Zone.

STATEMENT OF REASONS

Following representations from residents in Worple Road, Isleworth, it has been resolved to extend the Twickenham Stadium Event Days Parking Zone to include these roads. On Event Days visitors to Twickenham Stadium have been parking in these roads and this has resulted in residents not being able to access their properties.

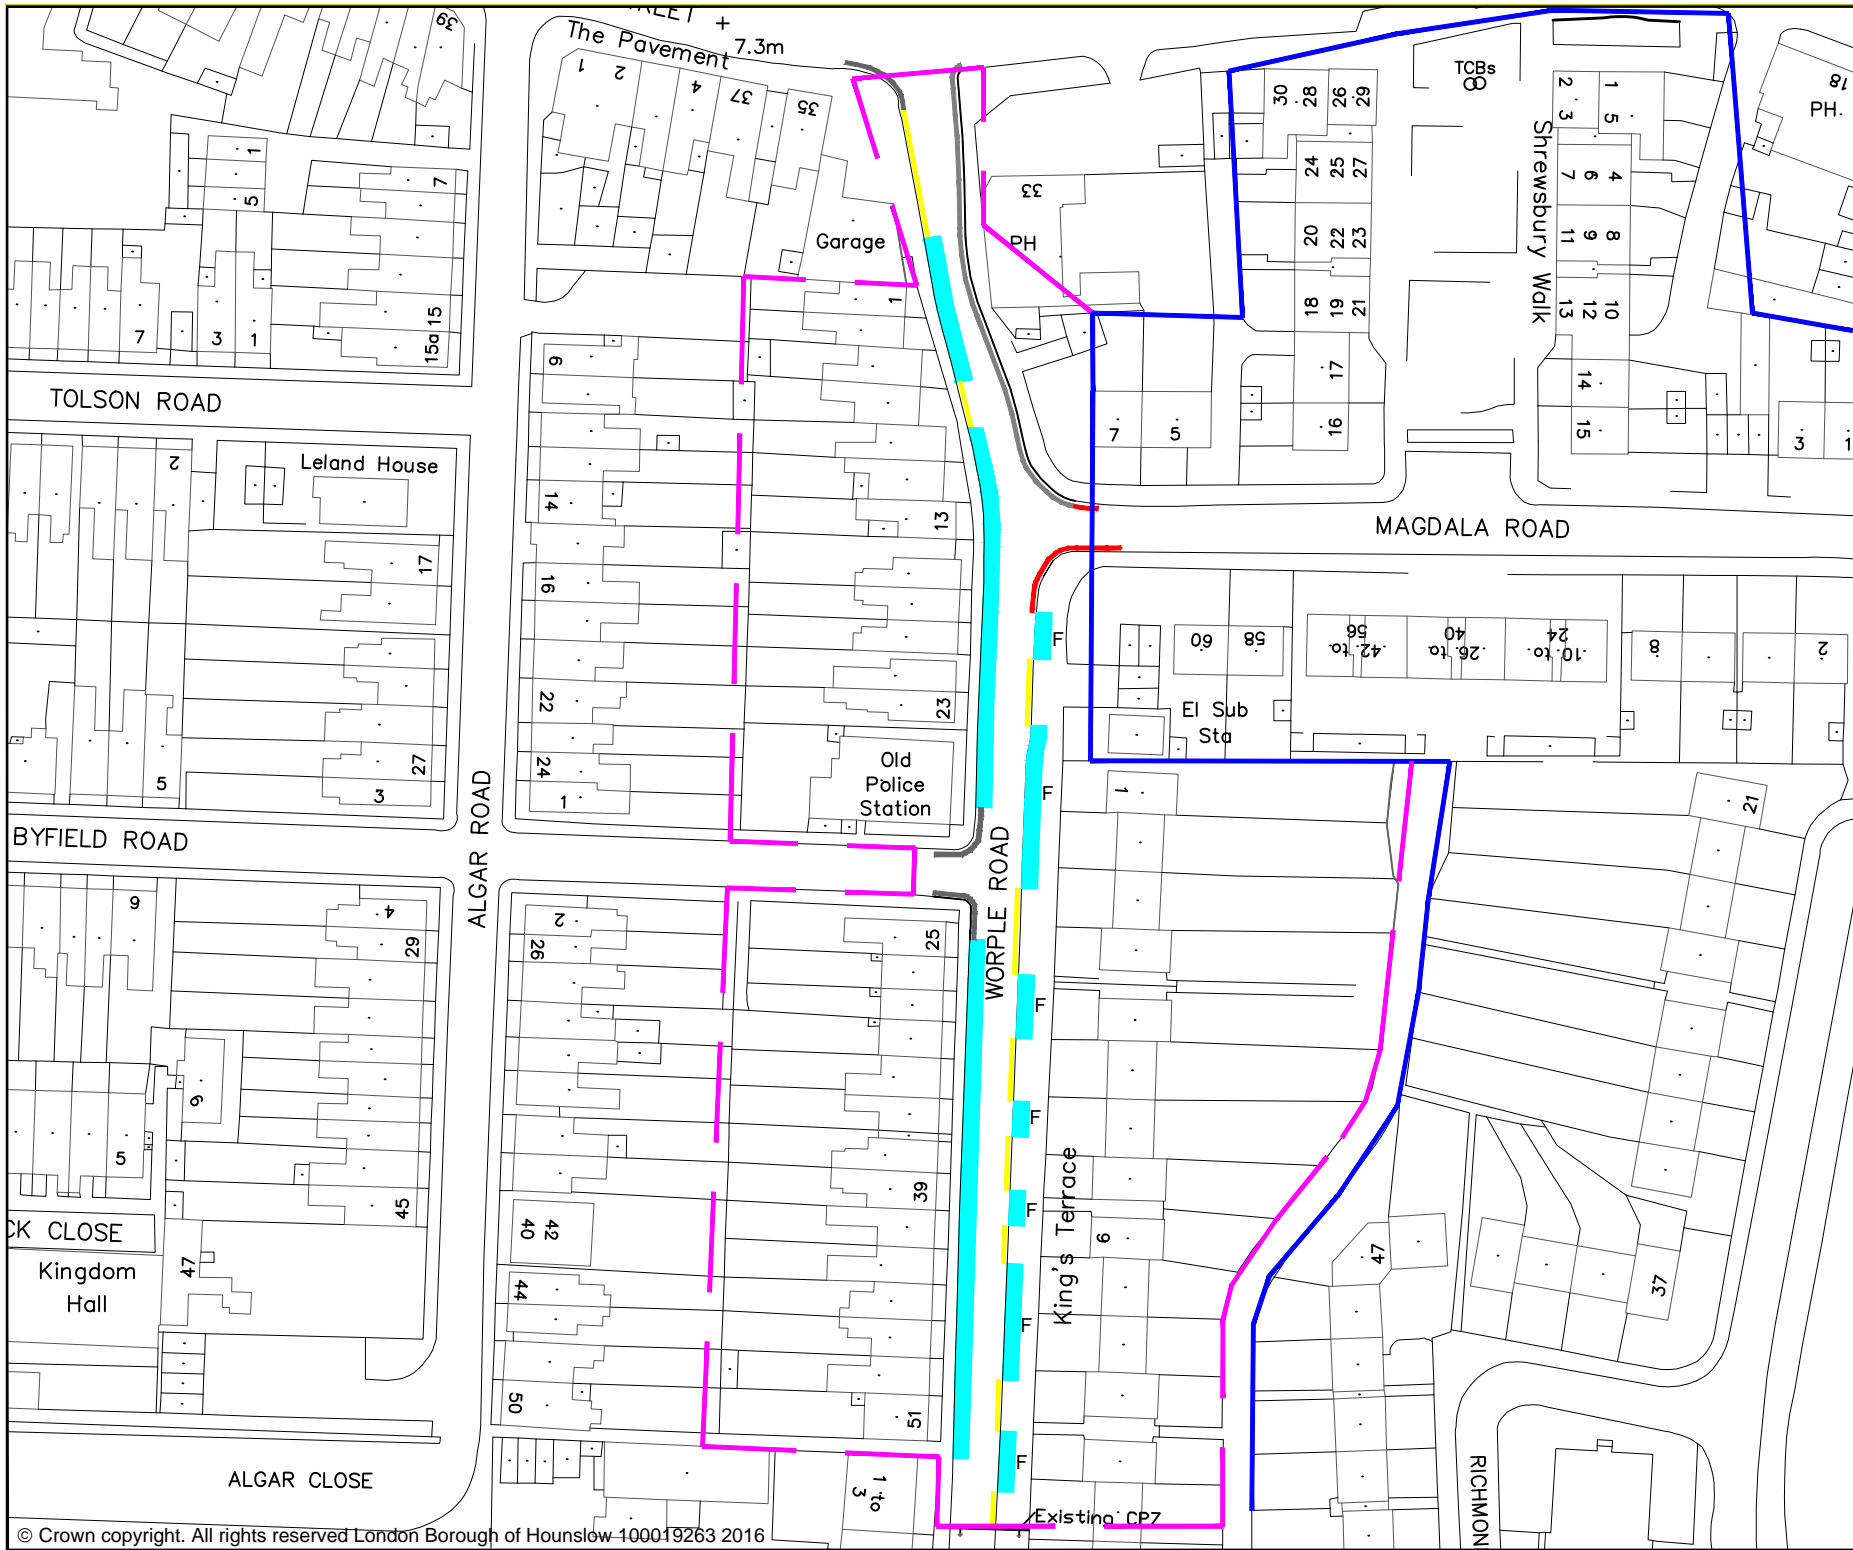

Notes:

- Existing CPZ boundary
- Proposed CPZ extension boundary

Key:

- Proposed Resident Bays
- F Footway Resident Bays
- Proposed single yellow line
- Proposed double yellow line
- Existing double yellow line

Rev	Date	Description

Brendon Walsh, Executive Director
 Regeneration, Economic Development & Environment
 Traffic and Transport
 The Civic Centre, Lampton Road
 Hounslow, TW3 4DN



Client



Project
 Worple Rd R Zone CPZ Extension

Drawing Title
 Proposed layout

Drawing Status
 Complete

Drawn SG	Approved AS	Date 27/06/2016	Scale NTS	Size A4
Dwg No				Rev