

ROAD TRAFFIC REGULATION ACT 1984 – SECTION 6

THE LONDON BOROUGH OF RICHMOND UPON THAMES (FREE PARKING PLACES)
(PEOPLE WITH DISABILITIES) (AMENDMENT No. 59) ORDER 2017

**DISABLED PERSONS PARKING BAYS
BUSHY PARK ROAD, TEDDINGTON**

(Reference 17/085)

1. The Council of the London Borough of Richmond upon Thames on 14 September 2017 made the above Order under sections 6 and 124 of, and Part IV of Schedule 9 to, the Road Traffic Regulation Act 1984, as amended.
2. The principal objective of the Order is to introduce a disabled persons parking bay outside No 41 Bushy Park Road, Teddington.
3. Copies of the Order, which comes into force on 18 September 2017, a plan showing the location and effect of the Order and the Council's Statement of Reasons for making the Order:-
 - (a) can be inspected, quoting Reference 17/085 at the Civic Centre (Central Reception, ground floor), 44 York Street, Twickenham between 9.15am and 5pm on Mondays to Fridays, except for Bank and other public holidays; and
 - (b) may be viewed on the Council's web-site at http://www.richmond.gov.uk/public_notices
4. If any person wishes to question the validity of the Order or of any of their provisions on the grounds that they are not within the powers conferred by the Road Traffic Regulation Act 1984, or that any requirement of the said Act of 1984 or of any instrument made under the said Act of 1984 has not been complied with, that person may, within 6 weeks from the date on which the Order was made, apply for the purpose to the High Court

NICK O'DONNELL
Assistant Director, Traffic and Engineering
Civic Centre, 44 York Street, Twickenham TW1 3BZ

Dated 15 September 2017



**THE LONDON BOROUGH OF RICHMOND UPON THAMES
(FREE PARKING PLACES) (PEOPLE WITH DISABILITIES)
(AMENDMENT No. 59) ORDER 2017**

Made: 14 September 2017

Coming into operation: 18 September 2017

The Council of the London Borough of Richmond upon Thames, having consulted the Commissioner of Police of the Metropolis, in exercise of the powers conferred by Sections 6 and 124 of, and Part IV of Schedule 9 to, the Road Traffic Regulation Act 1984**(a)**, as amended, and all other enabling powers hereby make the following Order—

1. This Order shall come into operation on 18 September 2017 and may be cited as the London Borough of Richmond upon Thames (Free Parking Places) (People with Disabilities) (Amendment No. 59) Order 2017.
2.
 - (1) In this Order the expression “enactment” means any enactment whether public, general or local and includes any order, bye-law, rule, regulation, scheme or other instrument having effect by virtue of an enactment.
 - (2) Any reference in this Order to any enactment shall be construed as a reference to that enactment as amended, applied, consolidated, re-enacted by or as having effect by virtue of any subsequent enactment.
 - (3) The Interpretation Act 1978**(b)** shall apply for the interpretation of this Order as it applies for the interpretation of an Act of Parliament.
3. Without prejudice to the validity of anything done or to any liability incurred in respect of any act or omission before the coming into operation of this Order, the London Borough of Richmond upon Thames (Free Parking Places) (People with Disabilities) Order 2007**(c)**, as amended, shall have effect as though there were added to the items in Schedule 2 to that Order the item numbered 30A as set out in columns 1, 2, 3 and 4 of Schedule 1 to this Order;

Dated 14 September 2017

Assistant Director – Traffic and Engineering
(The officer appointed for this purpose)

(a) 1984 c. 27.

(b) 1978 c.30.

(c) 2007/1 – The relevant amending Orders are 2009/16, 2010/96 and 2013/17

SCHEDULE 1
(see Article 3)

ITEMS TO BE ADDED TO SCHEDULE 2 [to 2007/1]

1 Item No.	2 Street	3 Permitted hours (see Schedule 1) [to 2007/1]	4 Special manner of standing
30A	Bushy Park Road, Teddington: The east side, from a point 1.8 metres north of the common boundary of Nos 41 and 43 Bushy Park Road northwards for a distance of 6.6 metres.	A	-

EXPLANATORY NOTE

(This Note is not part of the Order but is intended to indicate its general purport.)

This Order introduces one additional parking bay for people with disabilities to operate "at any time"

The London Borough of Richmond upon Thames (Free Parking Places) (People with Disabilities) (Amendment No. 59) Order 2017

STATEMENT OF REASONS FOR PROPOSING TO MAKE THIS ORDER


- Under delegated powers additional parking bays are proposed to be introduced for the exclusive use of Blue Badge holders who meet the criteria approved by the Transport Sub-Committee on 22 July 1996 and for any other vehicle displaying a valid disabled person's badge issued by a Local Authority.

The bay is situated:-


- outside 41 Bushy Park Road, Teddington

and will be in operation at all times.

Reproduced from the 1998 Ordnance Survey 1:1250 scale map with the permission of The Controller of Her Majesty's Stationery Office Crown © copyright London Borough of Richmond Upon Thames Licence No. LA086533

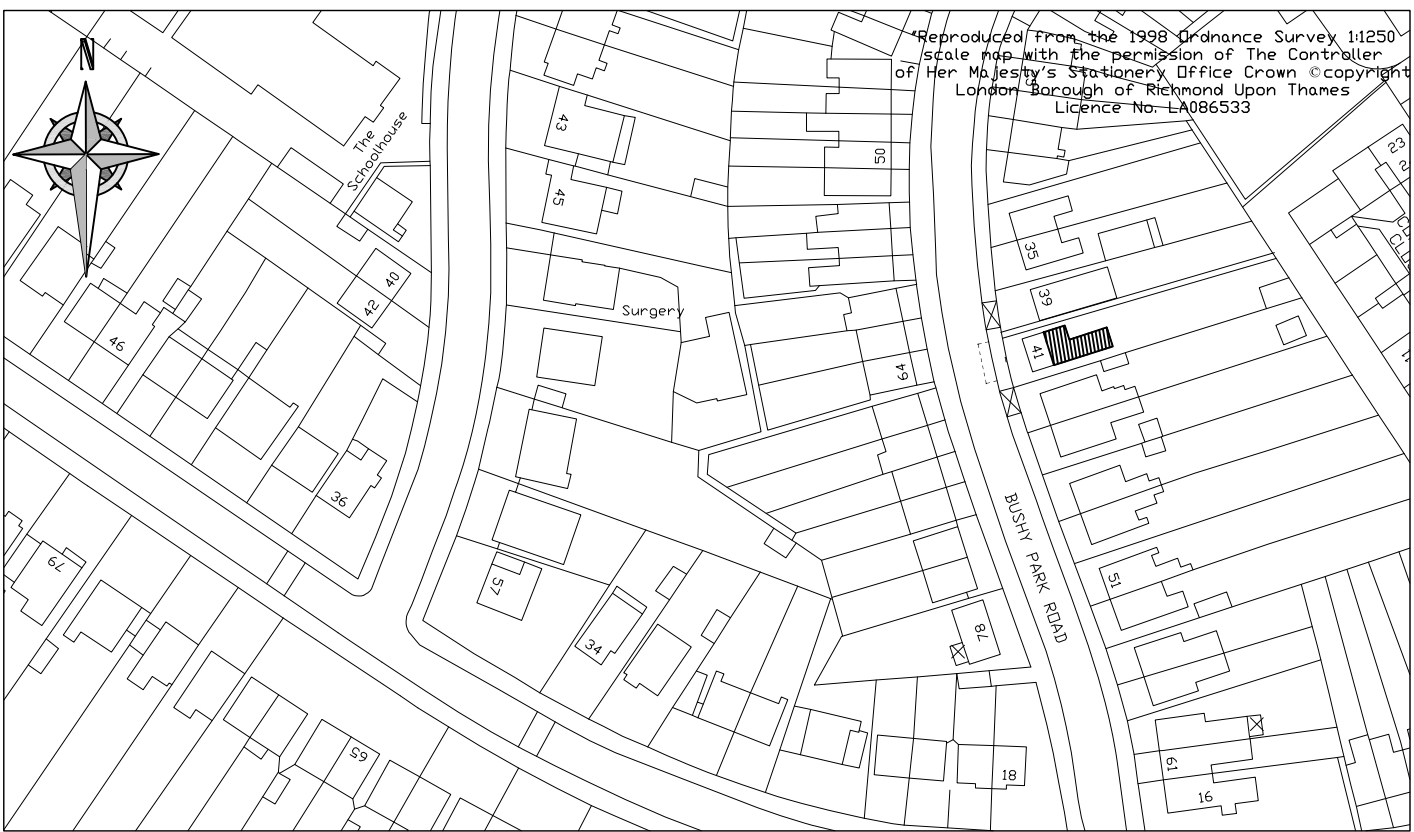


LOCATION PLAN 1:1250

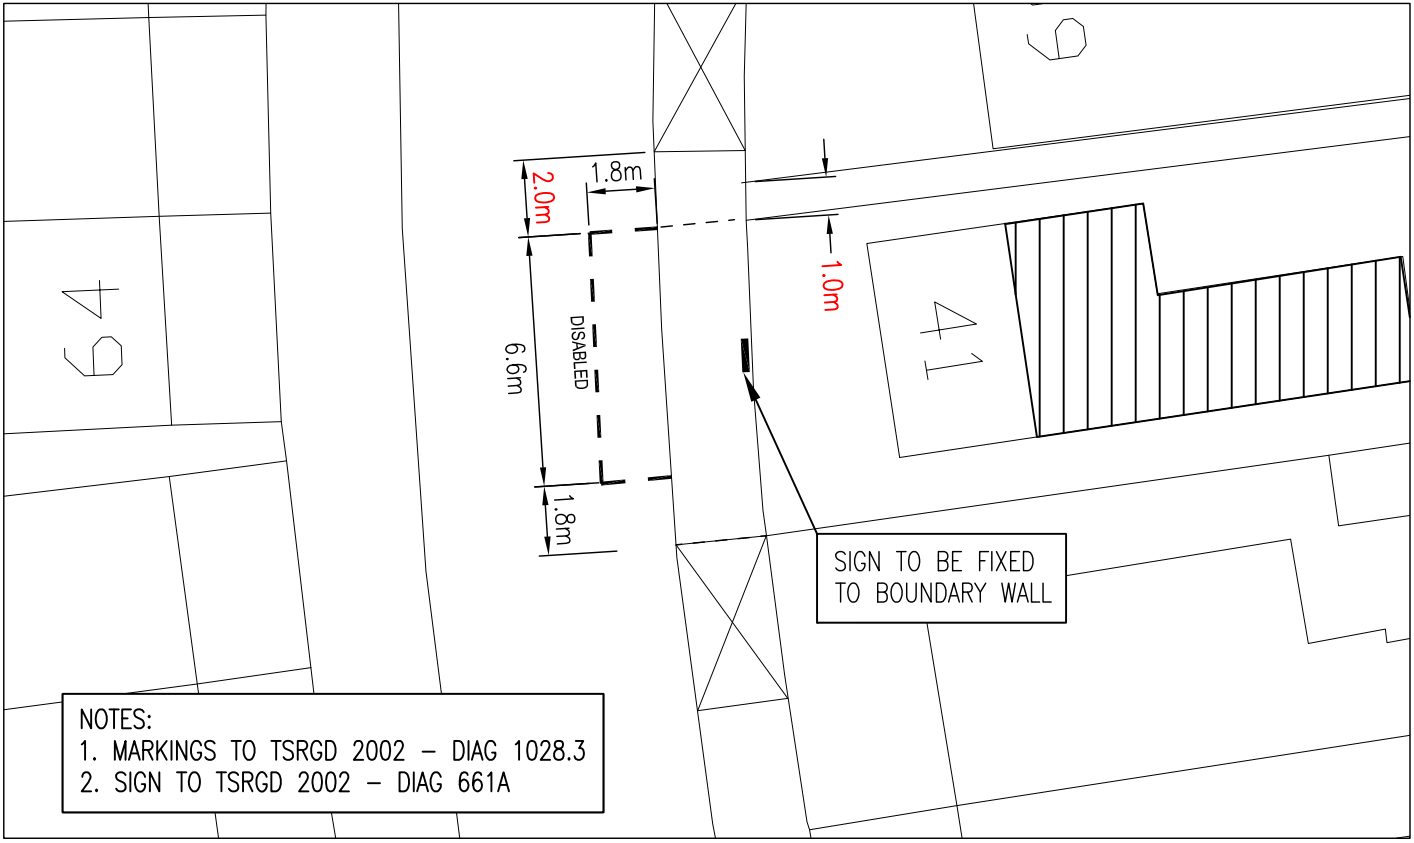

NOTES:
 1. MARKINGS TO TSRGD 2002 – DIAG 1028.3
 2. SIGN TO TSRGD 2002 – DIAG 661A

DETAIL PLAN 1:200

				CLIENT		LONDON BOROUGH OF RICHMOND UPON THAMES					
				PROJECT		DISABLED PARKING BAY					
				DRAWING TITLE		41 BUSHY PARK ROAD , TEDDINGTON					
C	MP 9.01.09	SM 9.01.09	CAS 9.01.09	Draft	Scale (at A4 size) VARIOUS	ISSUING OFFICE	TWICKENHAM	DRAWING NUMBER	3018/04/D/157	REVISION	C
REVISION	DESIGNED BY & DATE	CHECKED BY & DATE	APPROVED BY & DATE	Issue		✓	TELEPHONE	020 88911411			

ROAD TRAFFIC REGULATION ACT 1984 – SECTION 6

THE LONDON BOROUGH OF RICHMOND UPON THAMES (FREE PARKING PLACES)
(PEOPLE WITH DISABILITIES) (AMENDMENT No. **) ORDER 201*

**DISABLED PERSONS PARKING BAYS
BUSHY PARK ROAD, TEDDINGTON**
(Reference 17/085)

1. The Council of the London Borough of Richmond upon Thames propose to make the above Order under sections 6 and 124 of, and Part IV of Schedule 9 to, the Road Traffic Regulation Act 1984, as amended.
2. The principal objective of the Order is to introduce a disabled persons parking bay outside No 41 Bushy Park Road, Teddington.
3. Copies of the proposed Order, a plan showing the location and effect of the proposals and the Council's Statement of Reasons for proposing to make the Order:-
 - (a) can be inspected, quoting Reference 17/085 at the Civic Centre (Central Reception, ground floor), 44 York Street, Twickenham between 9.15am and 5pm on Mondays to Fridays, except for Bank and other public holidays; and
 - (b) may be viewed on the Council's web-site at http://www.richmond.gov.uk/public_notices
4. Persons wishing to object to or support the proposals or any part thereof should write to the Head of Engineering, Traffic and Parking Policy, Civic Centre, 44 York Street, Twickenham TW1 3BZ within 21 days of the date of this Notice giving the grounds of their objection. Representations may also be sent by email to highwaysandtransport@richmond.gov.uk.

NICK O'DONNELL
Assistant Director, Traffic and Engineering
Civic Centre, 44 York Street, Twickenham TW1 3BZ

Dated 26 May 2017



**THE LONDON BOROUGH OF RICHMOND UPON THAMES
(FREE PARKING PLACES) (PEOPLE WITH DISABILITIES)
(AMENDMENT No. **) ORDER 201***

Made: ** ***** **

Coming into operation: ** *****

The Council of the London Borough of Richmond upon Thames, having consulted the Commissioner of Police of the Metropolis, in exercise of the powers conferred by Sections 6 and 124 of, and Part IV of Schedule 9 to, the Road Traffic Regulation Act 1984**(a)**, as amended, and all other enabling powers hereby make the following Order—

1. This Order shall come into operation on ***** and may be cited as the London Borough of Richmond upon Thames (Free Parking Places) (People with Disabilities) (Amendment No. **) Order 201*.
2.
 - (1) In this Order the expression “enactment” means any enactment whether public, general or local and includes any order, bye-law, rule, regulation, scheme or other instrument having effect by virtue of an enactment.
 - (2) Any reference in this Order to any enactment shall be construed as a reference to that enactment as amended, applied, consolidated, re-enacted by or as having effect by virtue of any subsequent enactment.
 - (3) The Interpretation Act 1978**(b)** shall apply for the interpretation of this Order as it applies for the interpretation of an Act of Parliament.
3. Without prejudice to the validity of anything done or to any liability incurred in respect of any act or omission before the coming into operation of this Order, the London Borough of Richmond upon Thames (Free Parking Places) (People with Disabilities) Order 2007**(c)**, as amended, shall have effect as though there were added to the items in Schedule 2 to that Order the item numbered 30A as set out in columns 1, 2, 3 and 4 of Schedule 1 to this Order;

Dated *****

Assistant Director – Traffic and Engineering
(The officer appointed for this purpose)

(a) 1984 c. 27.

(b) 1978 c.30.

(c) 2007/1 – The relevant amending Orders are 2009/16, 2010/96 and 2013/17

SCHEDULE 1
(see Article 3(a))

ITEMS TO BE ADDED TO SCHEDULE 2 [to 2007/1]

1 Item No.	2 Street	3 Permitted hours (see Schedule 1) [to 2007/1]	4 Special manner of standing
30A	Bushy Park Road, Teddington: The east side, from a point 1.8 metres north of the common boundary of Nos 41 and 43 Bushy Park Road northwards for a distance of 6.6 metres.	A	-

EXPLANATORY NOTE

(This Note is not part of the Order but is intended to indicate its general purport.)

This Order introduces one additional parking bay for people with disabilities to operate “at any time”

The London Borough of Richmond upon Thames (Free Parking Places) (People with Disabilities) (Amendment No. **) Order 201*

STATEMENT OF REASONS FOR PROPOSING TO MAKE THIS ORDER


- Under delegated powers additional parking bays are proposed to be introduced for the exclusive use of Blue Badge holders who meet the criteria approved by the Transport Sub-Committee on 22 July 1996 and for any other vehicle displaying a valid disabled person’s badge issued by a Local Authority.

The bay is situated:-


- outside 41 Bushy Park Road, Teddington

and will be in operation at all times.

Reproduced from the 1998 Ordnance Survey 1:1250 scale map with the permission of The Controller of Her Majesty's Stationery Office Crown © copyright London Borough of Richmond Upon Thames Licence No. LA086533

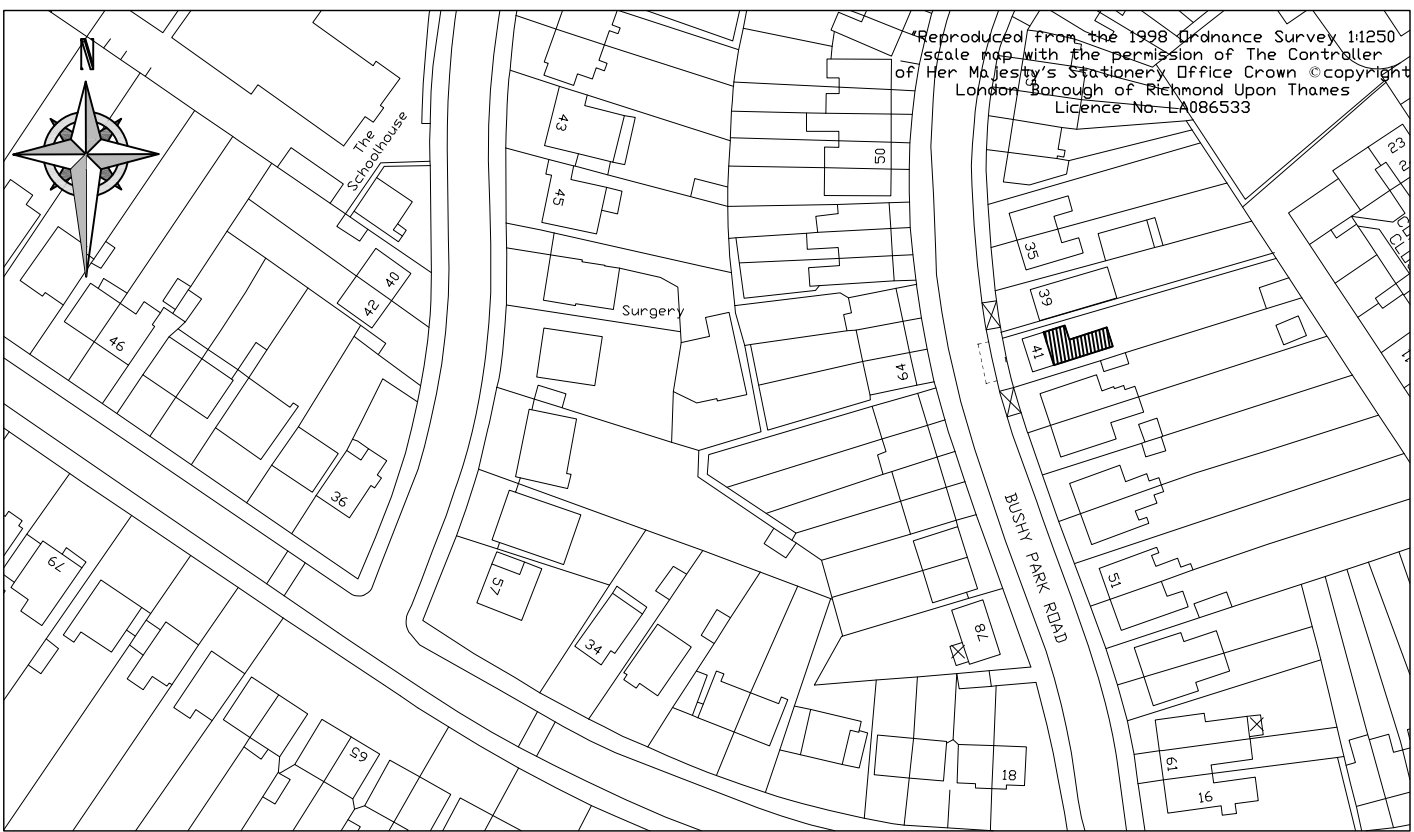


LOCATION PLAN 1:1250

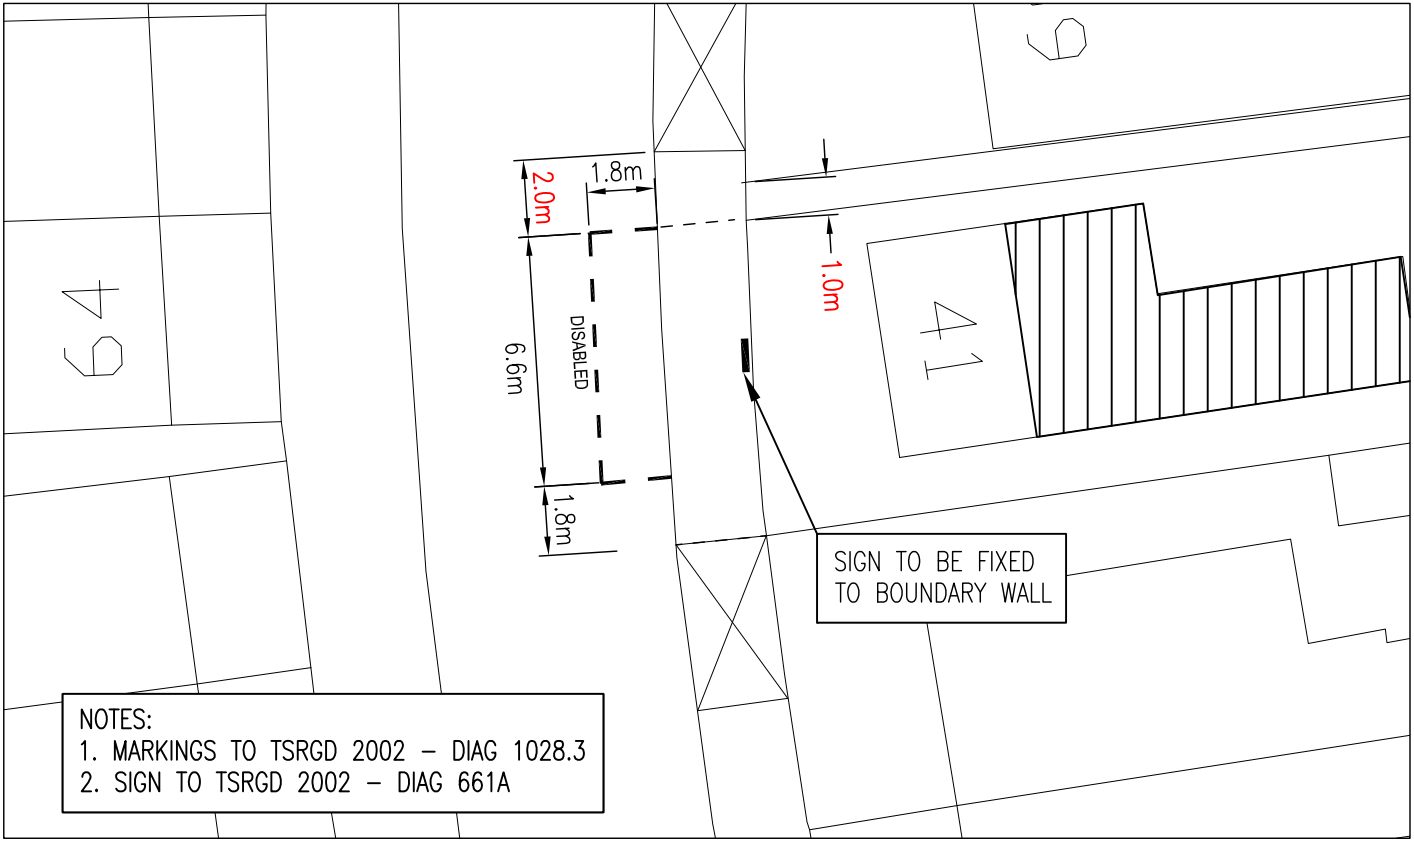

NOTES:
 1. MARKINGS TO TSRGD 2002 – DIAG 1028.3
 2. SIGN TO TSRGD 2002 – DIAG 661A

DETAIL PLAN 1:200

				CLIENT		LONDON BOROUGH OF RICHMOND UPON THAMES					
				PROJECT		DISABLED PARKING BAY					
				DRAWING TITLE		41 BUSHY PARK ROAD , TEDDINGTON					
C	MP 9.01.09	SM 9.01.09	CAS 9.01.09	Draft	Scale (at A4 size) VARIOUS	ISSUING OFFICE	TWICKENHAM	DRAWING NUMBER	3018/04/D/157	REVISION	C
REVISION	DESIGNED BY & DATE	CHECKED BY & DATE	APPROVED BY & DATE	Issue		TELEPHONE	020 88911411				