

# **THE LONDON BOROUGH OF RICHMOND UPON THAMES AND SOURCE LONDON**

## **London Local Authorities and Transport for London Act 2013**

### **Charging Points for Electric Vehicles**

#### **Cedar Road Car Park, Teddington**

(Ref. 18/035)

1. The Council of the London Borough Richmond upon Thames and Source London hereby give notice under Section 17 of the London Local Authorities and Transport for London Act 2013 of the proposals for BluePoint London as part of the Source London network to provide and operate charging points for electric vehicles in an area of the Car Park described in section 2 of this Notice.
2. It is proposed to install an electric vehicle charging point in the following location: -

Cedar Road Car Park, Teddington - on its northern side.

Further details can be found by visiting the Council's website at  
[www.richmond.gov.uk/public\\_notices](http://www.richmond.gov.uk/public_notices)



3. Any person wishing to make representation, should send a statement in writing, and if an objection the grounds on which it is made to the Head of Engineering, Traffic and Parking Policy, at the address below within 28 days of the date of this Notice. Representations may also be sent by email to  
[DTSTransportation@wandsworth.gov.uk](mailto:DTSTransportation@wandsworth.gov.uk)

Please quote reference 18/035.


NICK O'DONNELL  
Assistant Director – Traffic and Engineering  
Civic Centre, 44 York Street, Twickenham TW1 3BZ

Dated 9 February 2018



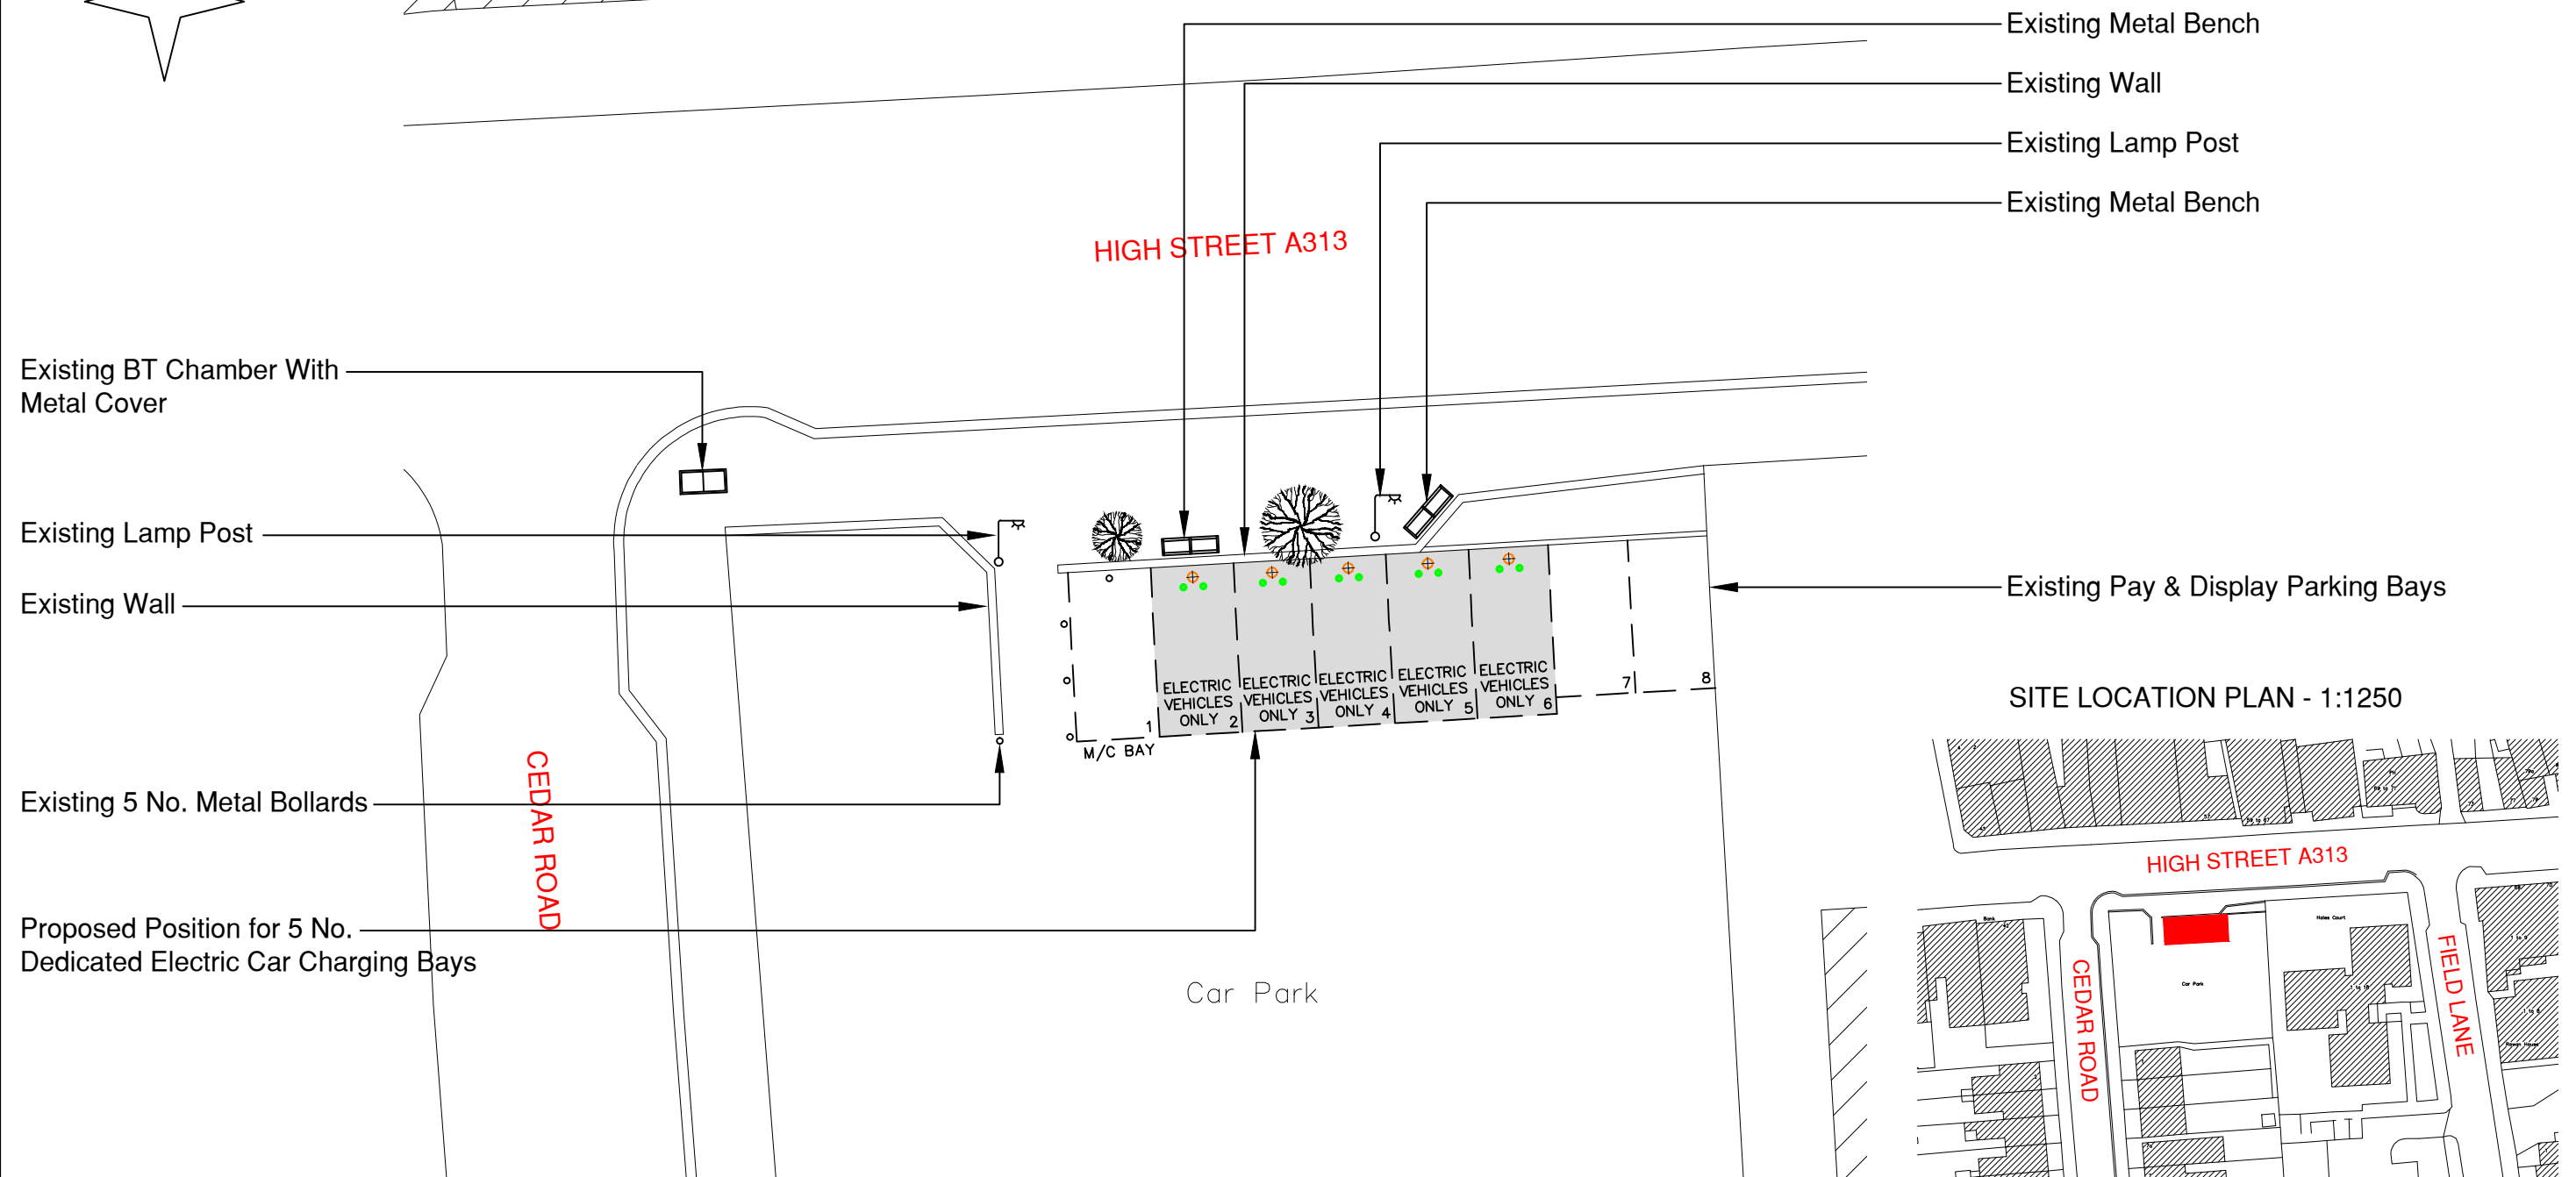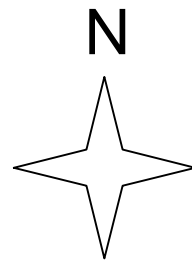

SITE LOCATION PLAN - 1:1250

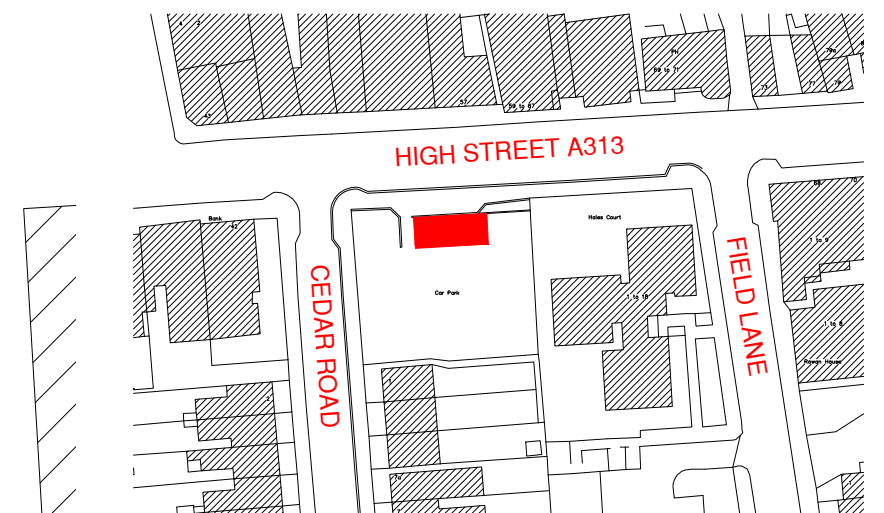

F	31/05/17	dds	EV Bays Moved Right One Bay & Existing M/C Bay Shown		
E	22/05/17	dds	Feeder Pillar, Trenching & Bay Dimensions Removed		
D	27/03/17	dds	Power Track for Lamp Posts Added		
C	13/10/16	dds	Lamp Post Relocated		
B	29/07/16	dds	Existing Lamp Post & IET Note reworded to comply with 2M rule		
A	28/07/16	dds	Issued For Approval		
REV	DATE	BY	DESCRIPTION	CHK	APD



CLIENT BLUEPOINT LONDON					
ARCHITECT					
SCALE 1:200	DATE JULY'16	DESIGN/DRAWN dds6404	CHECKED	APPROVED	SHT A3
DRAWING No. SL-002 Rev F					

PROJECT BPL CHARGING STATIONS	
TITLE PROPOSED SITE LAYOUT CEDAR ROAD CAR PARK RICHMOND, TW11 9AN NORTH 171112, EAST 516127	