

HIGHWAYS ACT 1980 – SECTION 90C

SPEED TABLE

HARDWICKE ROAD, HAM

(Reference 18/043)

NOTICE IS HEREBY GIVEN that the Council of the London Borough of Richmond upon Thames proposes to install a speed table in Hardwicke Road, Ham.

The speed table will be sited in Hardwicke Road, Ham, in the vicinity of No. 11 Hardwicke Road, with a length (including ramps) of 11.5 metres. The table will be raised from the carriageway by 100mm and will tie into the existing footway. The gradient of the ramps will be 1:18.

A drawing showing the proposed design will be available for public inspection, quoting reference 18/043, at: -

- (a) the Civic Centre (Central Reception, ground floor), 44 York Street, Twickenham between 9.15am and 5pm on Mondays to Fridays, except for Bank and other public holidays; or
- (b) may be viewed on the Council's web-site at http://www.richmond.gov.uk/public_notices


Persons wishing to make representations regarding the proposals should write to the Head of Engineering, Traffic and Parking Policy, Civic Centre, 44 York Street, Twickenham TW1 3BZ within 21 days of the date of this Notice giving the grounds of their objection. Representations may also be sent by email to highwaysandtransport@richmondandwandsworth.gov.uk.

NICK O'DONNELL

Assistant Director – Traffic and Engineering
Civic Centre, 44 York Street, Twickenham TW1 3BZ

Dated 16 February 2018.



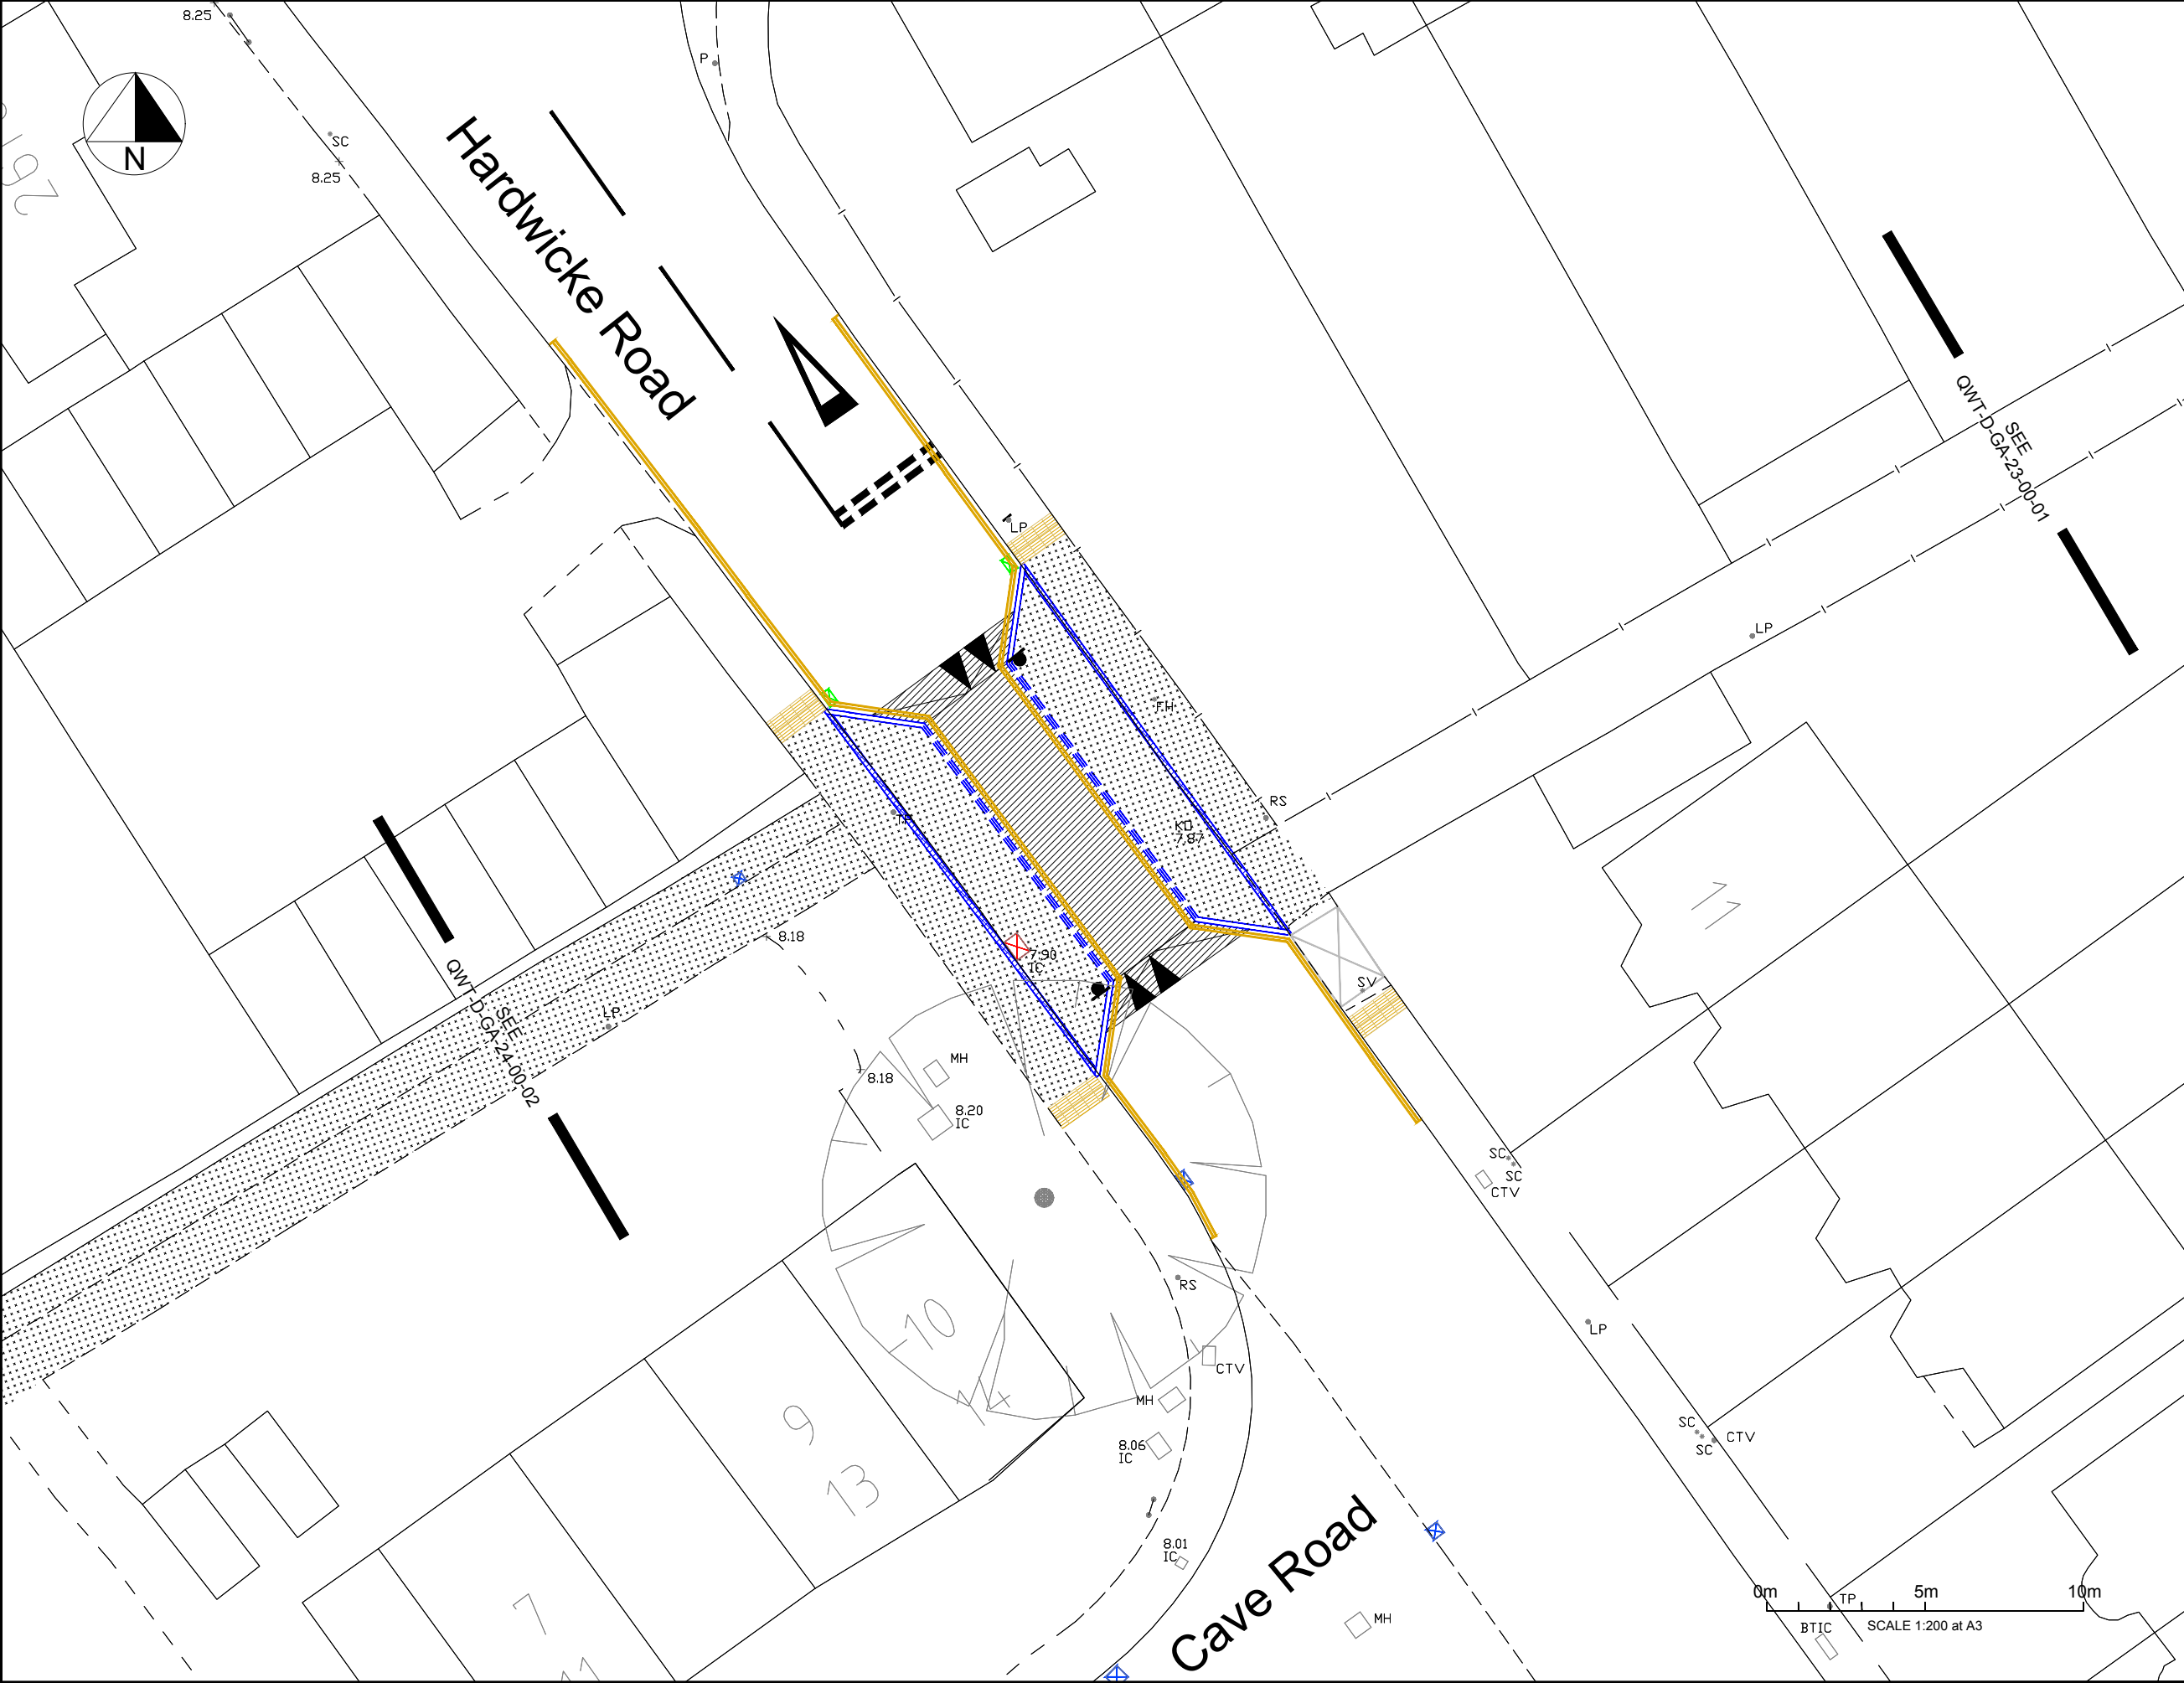

Key:

- Asphalt footway surfacing
- Proposed granite kerb
- Proposed granite flush kerb
- Proposed granite kerb drainage channel
- Corduroy hazard warning paving
- Proposed raised table in carriageway
- Proposed sign and post
- Existing gully
- Proposed gully
- Existing service cover
- Service cover to be raised / lowered
- Proposed sign on existing lighting column
- Existing sign post
- Existing lighting column
- Proposed white line marking
- Proposed yellow line marking
- Existing vehicle crossover
- Existing tree

General Notes:

- All dimensions in metres, unless otherwise noted.
- Do not scale off plan.
- Dimensions are to be checked by the contractor prior to commencement of work. Any discrepancy shall be reported immediately to Sustrans.
- Drawing based on topographical survey.
Survey commissioned by: Sustrans
Survey carried out by: L.R. WEBB SURVEYS LTD
See drawing No.: 4359-2
- Co-ordinates based on OS grid.
- Levels based on OS datum (Newlyn).
- This drawing is to be read in conjunction with all other relevant drawings and specifications.
- All work shall be carried out in accordance with LB Richmond statutory authority and health & safety requirements and regulations.
- The position of services is based on information provided by other parties at the time of design and is for guidance only. It is the responsibility of the Client and Contractor to verify the exact position of any services before commencing works on site.
- Temporary traffic works must be undertaken in accordance with Chapter 8 parts 1 & 2 of the Traffic Signs Manual, Safety at Street Works and Road Works Code of Practice 2013 and any other relevant H&S legislation.
- These drawings have been produced under the CDM 2015 Regulations. The client is directed to their duties under Regulation 4 of CDM 2015.
- The delivery of this drawing in electronic format shall not be construed to provide any authorisation or right of the recipient or any other person to rely upon, alter or otherwise use the information provided. Any use of this information is at the sole risk and liability of the user and Sustrans assumes no liability for unauthorised use or alteration of the information contained herein.
- To ensure the most up to date drawings are being used the project drawing register should be referred to.
- This drawing has been produced to be read in colour, for the sheet size specified below. Printing or copying in black and white, or on a different sheet size may lead to misinterpretation of the design.

Rev	Description	Drawn	Check	Appr	Date
-----	-------------	-------	-------	------	------

sustrans
JOIN THE MOVEMENT

70 Cowcross Street London EC1M 6EJ
020 7017 2350 www.sustrans.org.uk

Project:
Quietway Wandsworth - Teddington

Title:
Riverside Drive to Hardwicke Road alley
General Arrangement

Drawn:	Check:	Appr:	Date:	Scale at A3:
JG	OG	RR	30/08/2017	1:200

Status:
DETAILED

Drawing No:	Revision:
QWT-D-GA-24-00-01	-