

HIGHWAYS ACT 1980 – SECTION 90C

SPEED TABLE

CLIFDEN ROAD AND COPTHALL GARDENS, TWICKENHAM

(Reference 18/065)

NOTICE IS HEREBY GIVEN that the Council of the London Borough of Richmond upon Thames proposes to install a speed table at the junction of Clifden Road and Copthall Gardens, Twickenham.

The speed table will be sited at the junction of Copthall Gardens and Clifden Road, near No. 74 Copthall Gardens. The table will extend 9 metres south-westwards into Clifden Road, and in Copthall Gardens, across the junction of Clifden Road will have a length of 18 metres (including ramps). The gradient of the ramps will be 1:20.

A drawing showing the proposed design will be available for public inspection, quoting reference 18/051, at: -

- (a) the Civic Centre (Central Reception, ground floor), 44 York Street, Twickenham between 9.15am and 5pm on Mondays to Fridays, except for Bank and other public holidays; or
- (b) may be viewed on the Council's web-site at http://www.richmond.gov.uk/public_notices


Persons wishing to make representations regarding the proposals should write to the Head of Engineering, Traffic and Parking Policy, Civic Centre, 44 York Street, Twickenham TW1 3BZ within 21 days of the date of this Notice giving the grounds of their objection. Representations may also be sent by email to highwaysandtransport@richmondandwandsworth.gov.uk.

NICK O'DONNELL

Assistant Director – Traffic and Engineering
Civic Centre, 44 York Street, Twickenham TW1 3BZ


Dated 9 March 2018.



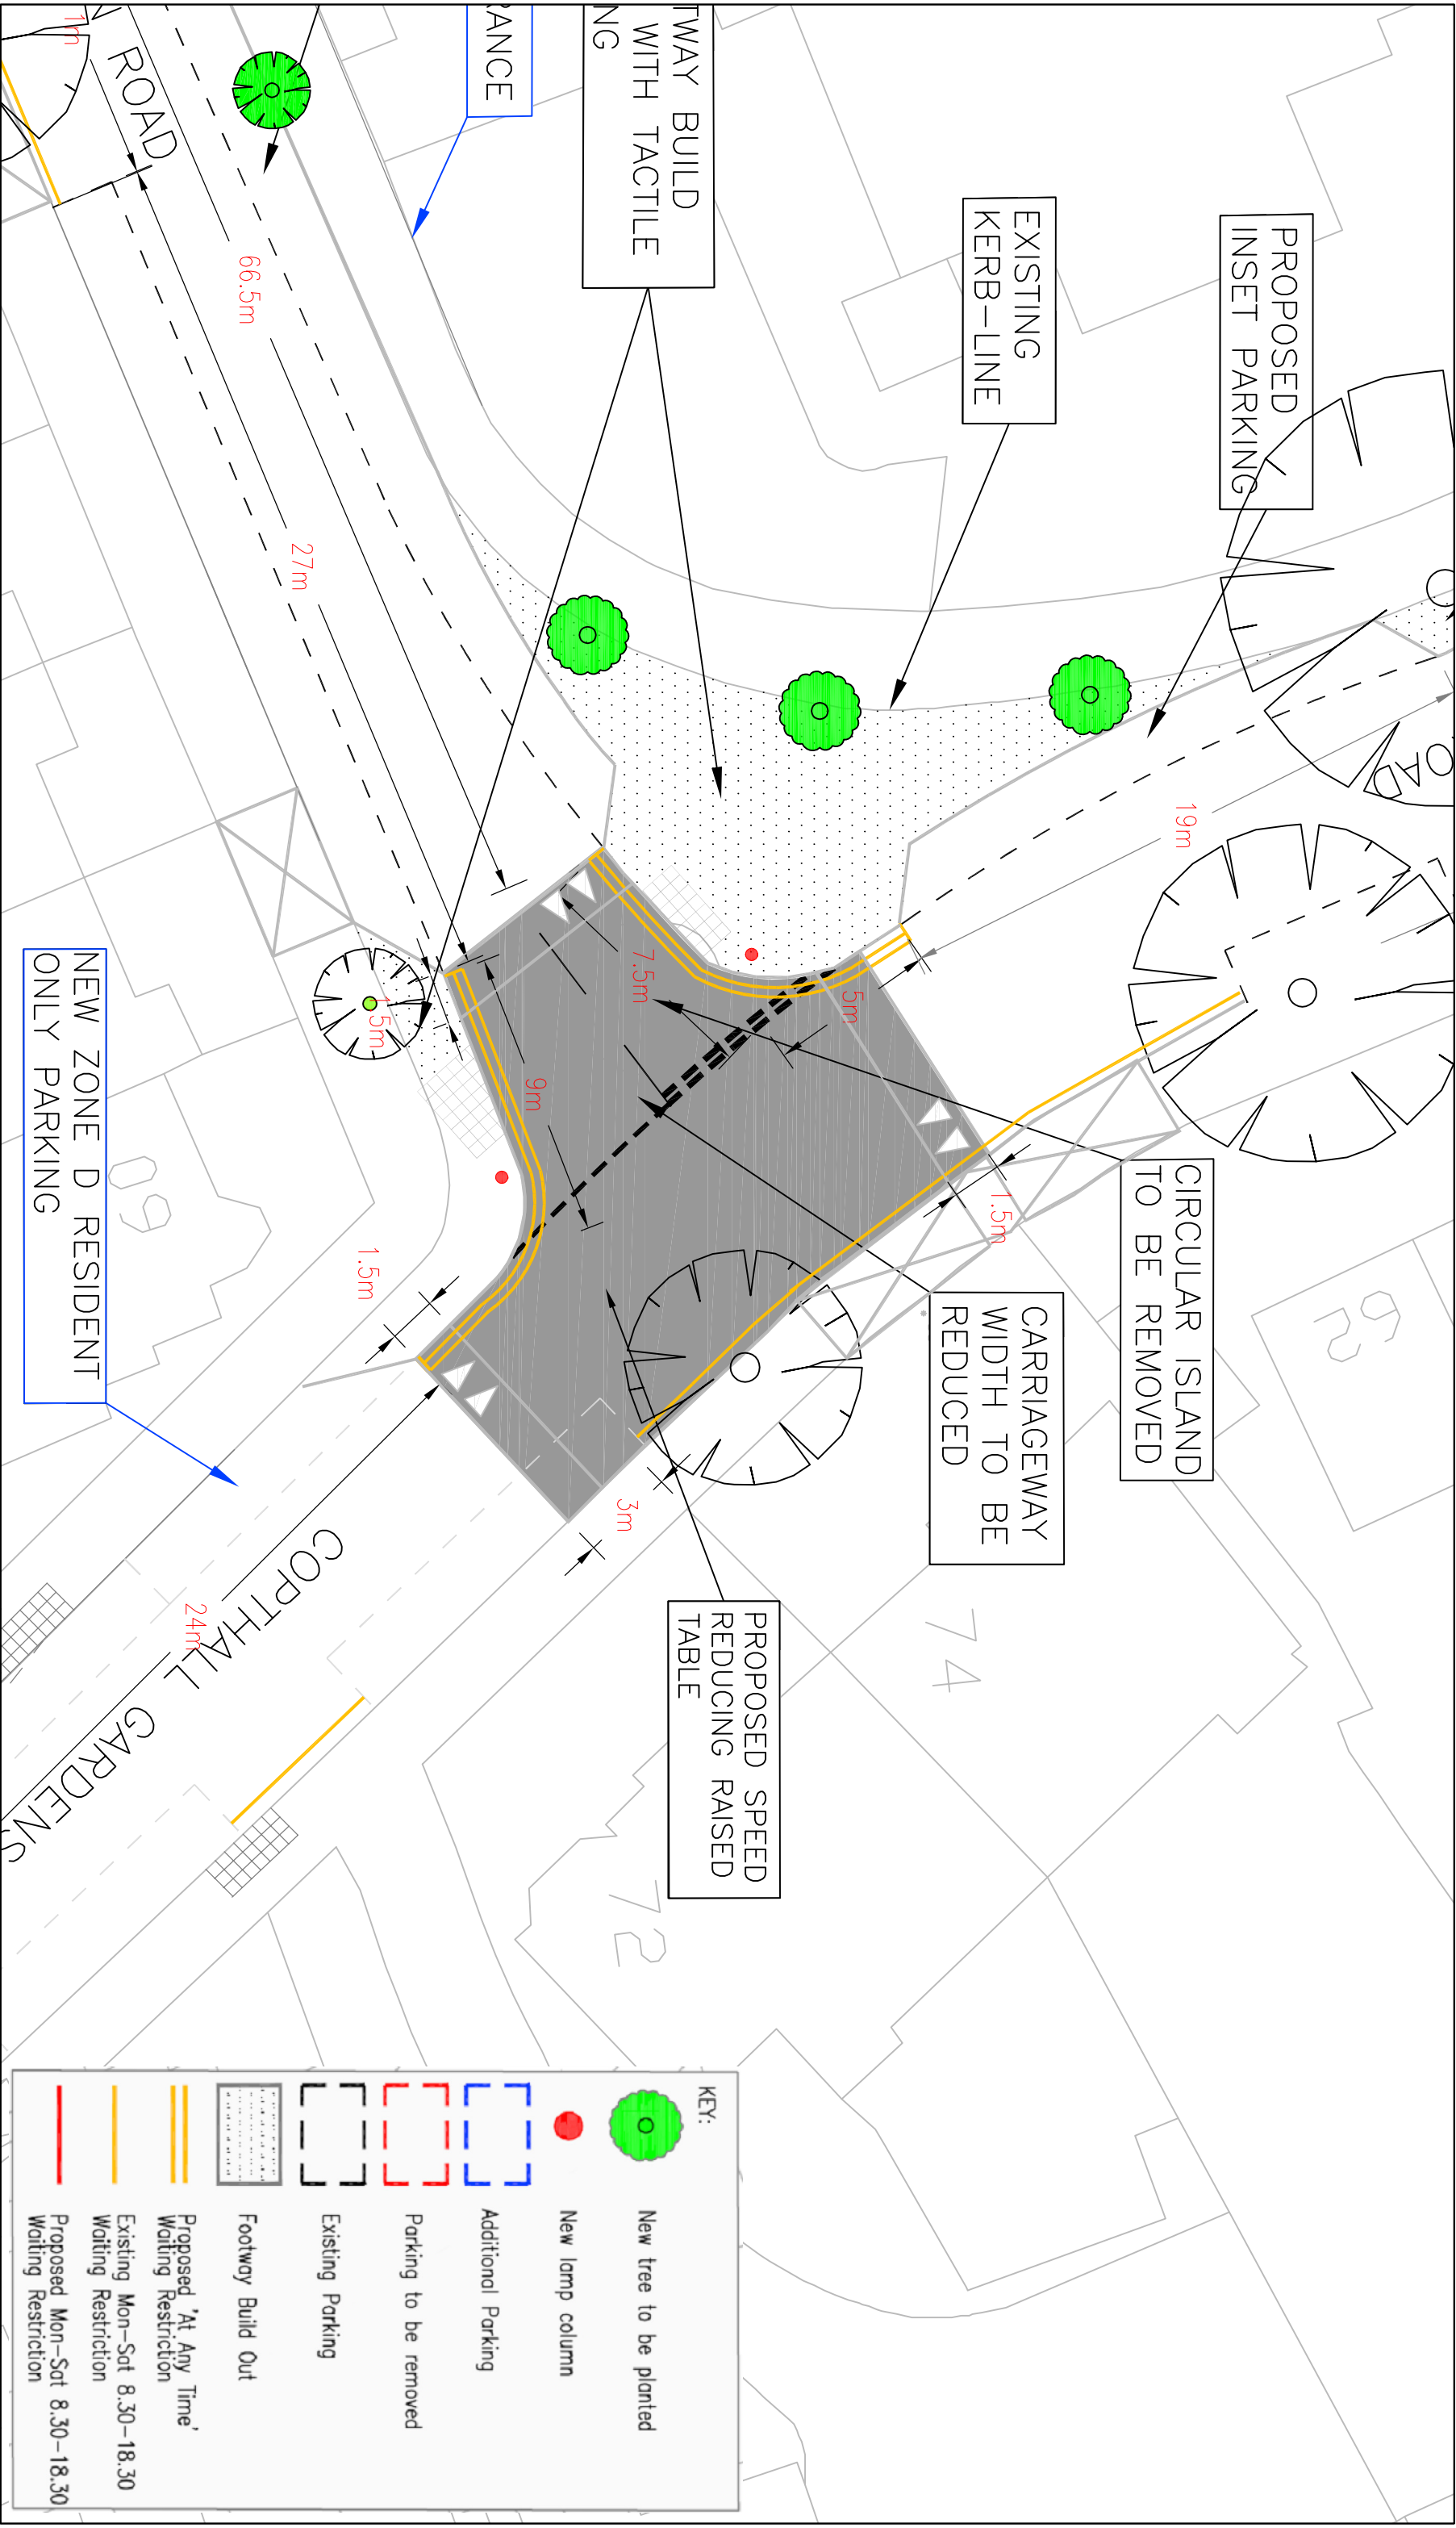

NOTE:
TREES SHOWN ARE SUBJECT TO STRUCTURAL ASSESSMENT

REVISION	AMENDMENT	PAR 1.2.18 DRAWN BY AND DATE	1.2.18 DESIGNED BY AND DATE	DG 6.3.18 CHECKED BY AND DATE	M6.3.18 APPROVED BY AND DATE
A					

		CLIENT London Borough of Richmond upon Thames	
PROJECT Cliffden Road / St Richard Reynolds School			
DRAWING TITLE Section 90 – Speed Reducing Table			
DRAFT	SCALE (AT A3 SIZE)	ISSUING OFFICE LBRUT	DRAWING NUMBER
ISSUE		TELEPHONE	2120-IN-CL-012
			REVISION