

ROAD TRAFFIC REGULATION ACT 1984

THE LONDON BOROUGH OF RICHMOND UPON THAMES (PARKING PLACES) (CAR CLUB) (AMENDMENT No. **) ORDER 201*

QUEENS ROAD, TWICKENHAM

(Reference 18/119)

1. The Council of the London Borough of Richmond upon Thames propose to make the above Order under sections 6 45, 46, 49 and 124 of, and Part IV of Schedule 9 to, the Road Traffic Regulation Act 1984, as amended.
2. The general effect of the **Car Club Bay Order** will be to introduce a Car Club Bay in Queens Road Twickenham, on its north-eastern side, from a point 7.8 meters south-east of the south-eastern boundary of No 60 Queens Road, south-eastwards for a distance of 6 metres.
3. Copies of the proposed Order, a plan showing the location and effect of the proposals and the Council's Statement of Reasons for proposing to make the Order: -
 - (a) can be inspected, quoting Reference 18/119, at the Civic Centre (Central Reception, ground floor), 44 York Street, Twickenham between 9.15am and 5pm on Mondays to Fridays, except for Bank and other public holidays; and
 - (b) may be viewed on the Council's web-site at http://www.richmond.gov.uk/public_notices
4. Persons wishing to object to or support the proposals or any part thereof should write to the Head of Engineering, Traffic and Parking Policy, London Borough of Richmond upon Thames, Civic Centre, 44 York Street, Twickenham, TW1 3BZ or by e-mail to highwaysandtransport@richmondandwandsworth.gov.uk within 21 days of the date of this Notice.

NICK O'Donnell
Assistant Director, Traffic and Engineering
Civic Centre, 44 York Street, Twickenham TW1 3BZ

Dated 1 June 2018



TRAFFIC MANAGEMENT ORDER

THE LONDON BOROUGH OF RICHMOND UPON THAMES (PARKING PLACES) (CAR CLUB) (AMENDMENT No. **) ORDER 201*

Made: ***

Coming into operation: ***

The Council of the London Borough of Richmond upon Thames, having consulted the Commissioner of Police of the Metropolis, in exercise of the powers conferred by Sections 6 and 124 of, and Part IV of Schedule 9 to, the Road Traffic Regulation Act 1984(a), as amended, and all other enabling powers hereby make the following Order—

1. This Order shall come into operation on *** and may be cited as the London Borough of Richmond upon Thames (Parking Places) (Car Club) Order (Amendment No. **) Order 201*.
2.
 - (1) In this Order the expression “enactment” means any enactment whether public, general or local and includes any order, bye-law, rule, regulation, scheme or other instrument having effect by virtue of an enactment.
 - (2) Any reference in this Order to any enactment shall be construed as a reference to that enactment as amended, applied, consolidated, re-enacted by or as having effect by virtue of any subsequent enactment.
 - (3) The Interpretation Act 1978(b) shall apply for the interpretation of this Order as it applies for the interpretation of an Act of Parliament.
3. Without prejudice to the validity of anything done or to any liability incurred in respect of any act or omission before the coming into operation of this Order, the London Borough of Richmond upon Thames (Parking Places) (Car Club) Order 2010(c), as amended, (“the car club parking places order”) shall have effect as though there was added to Schedule 1A to that Order the Item numbered 35B as set out in columns 1, 2, 3, 4 and 5 of Schedule 1 to this Order.

Dated ****

Assistant Director, Traffic and Engineering
(The officer appointed for this purpose)

(a) 1984 c. 27. (b) 1978 c. 30.
(c) 2010/55 – There are no relevant amending Orders

SCHEDULE 1

(See Article 3)

ITEMS TO BE ADDED TO SCHEDULE 1A [to 2010/55]

CAR CLUB PARKING PLACES WHICH ARE DESIGNATED IN ACCORDANCE WITH ARTICLE 3(1)
HAVING A SINGLE SPACE IN EACH PLACE

1 Item No.	2 Designated car club parking place	3 Car club parking place number	4 Number of parking bays	5 Special manner of standing
35B	Queens Road, Twickenham: The north-west side, from a point 7.8 metres south-east of the south-eastern boundary of No. 60 Queens Road, south-eastwards for a distance of 6 metres.	CC-101	1	-

EXPLANATORY NOTE


(This Note is not part of the Order but is intended to indicate its general purport.)

This Order introduces a Car Club Bay in Queens Road, Twickenham.

STATEMENT OF REASONS

THE LONDON BOROUGH OF RICHMOND UPON THAMES (PARKING PLACES)
(CAR CLUB) (AMENDMENT No. **) ORDER 201*

This Order will introduce a Car Club Bay on Queens Road, Twickenham. The bay will be for the exclusive use of Car Club Vehicles.

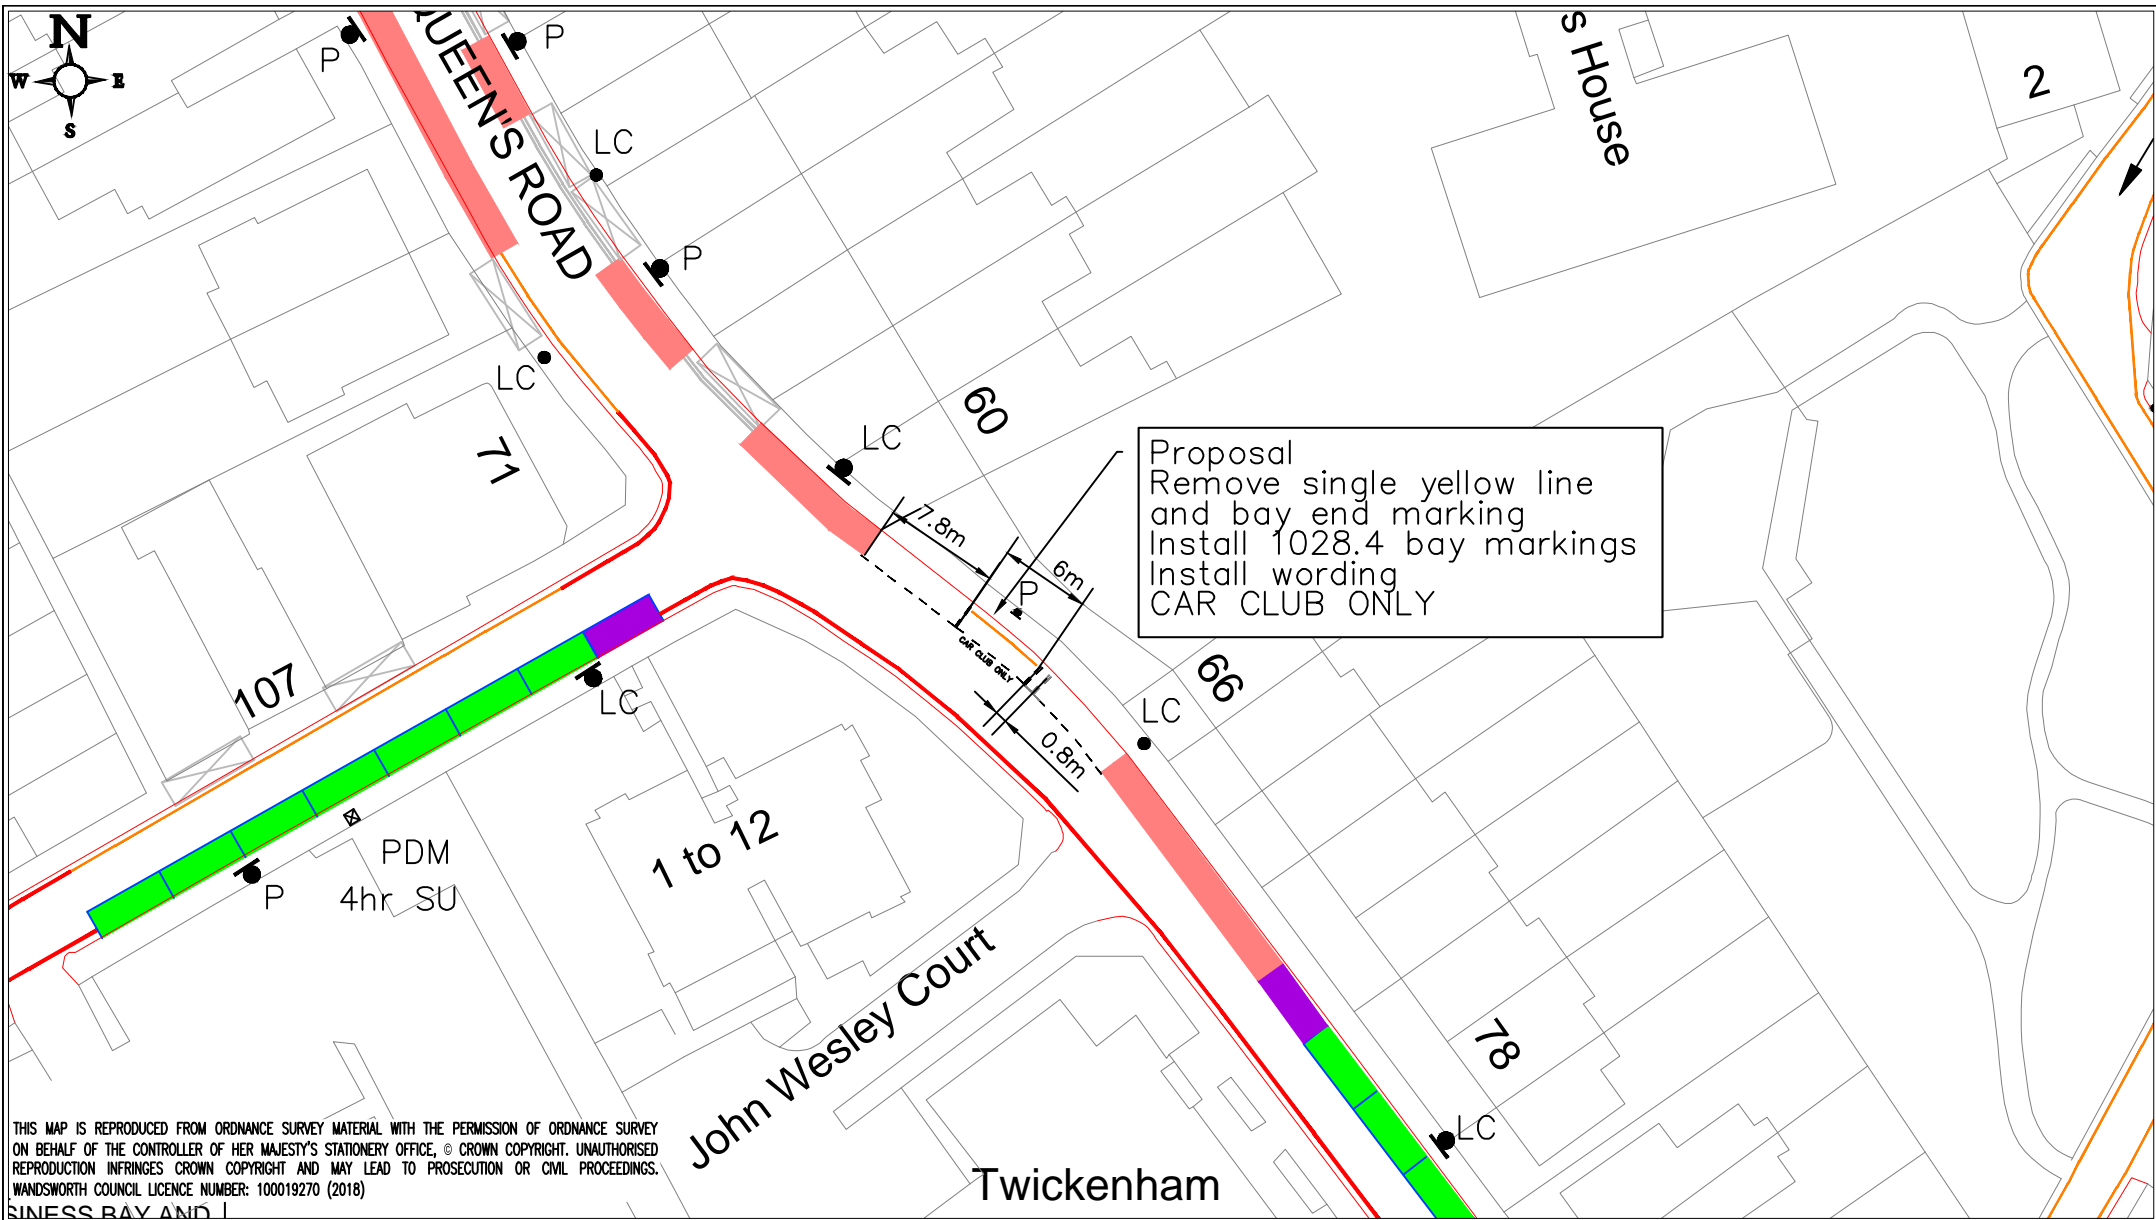

THIS MAP IS REPRODUCED FROM ORDNANCE SURVEY MATERIAL WITH THE PERMISSION OF ORDNANCE SURVEY ON BEHALF OF THE CONTROLLER OF HER MAJESTY'S STATIONERY OFFICE, © CROWN COPYRIGHT. UNAUTHORISED REPRODUCTION INFRINGES CROWN COPYRIGHT AND MAY LEAD TO PROSECUTION OR CIVIL PROCEEDINGS. WANDSWORTH COUNCIL LICENCE NUMBER: 100019270 (2018)

GENERAL NOTES:

1. THIS DRAWING TO BE READ IN CONJUNCTION WITH ALL RELEVANT ENGINEERS DRAWINGS & SPECIFICATIONS.
2. DO NOT SCALE THIS DRAWING. ALL DRAWING IN METRES.

Project Title:

Minor Changes
Queens Road

Drawing Title:

Proposal
Remove single yellow line
Install car club markings



RICHMOND AND WANDSWORTH COUNCILS



ENVIRONMENT AND COMMUNITY
SERVICES DEPARTMENT

Scale @ A4: 1:500

Drawn By:

MH

Project No:

Date: 21/05/18

Checked By:

MP

Drawing No: 001

Revision: 02