

THE LONDON BOROUGH OF RICHMOND UPON THAMES AND SOURCE LONDON

London Local Authorities and Transport for London Act 2013

Charging Points for Electric Vehicles

Sheen Road, Richmond

(Ref. 18/193)

1. The Council of the London Borough Richmond upon Thames and Source London hereby give notice under Section 17 of the London Local Authorities and Transport for London Act 2013 of the proposals for BluePoint London as part of the Source London network to provide and operate charging points for electric vehicles in the street described in section 2 of this Notice.
2. It is proposed to install an electric vehicle charging point in the following location: -



Sheen Road, Richmond – on its north-eastern kerb-line to the east of St Mary's Grove, Richmond.
3. Any person wishing to make representation, should send a statement in writing, and if an objection the grounds on which it is made to the Head of Engineering, Traffic and Parking Policy, at the address below within 28 days of the date of this Notice. Representations may also be sent by email to DTSTransportation@richmondandwandsworth.gov.uk

Please quote reference 18/193.




NICK O'DONNELL
Assistant Director – Traffic and Engineering
Civic Centre, 44 York Street, Twickenham TW1 3BZ



Dated 21 September 2018

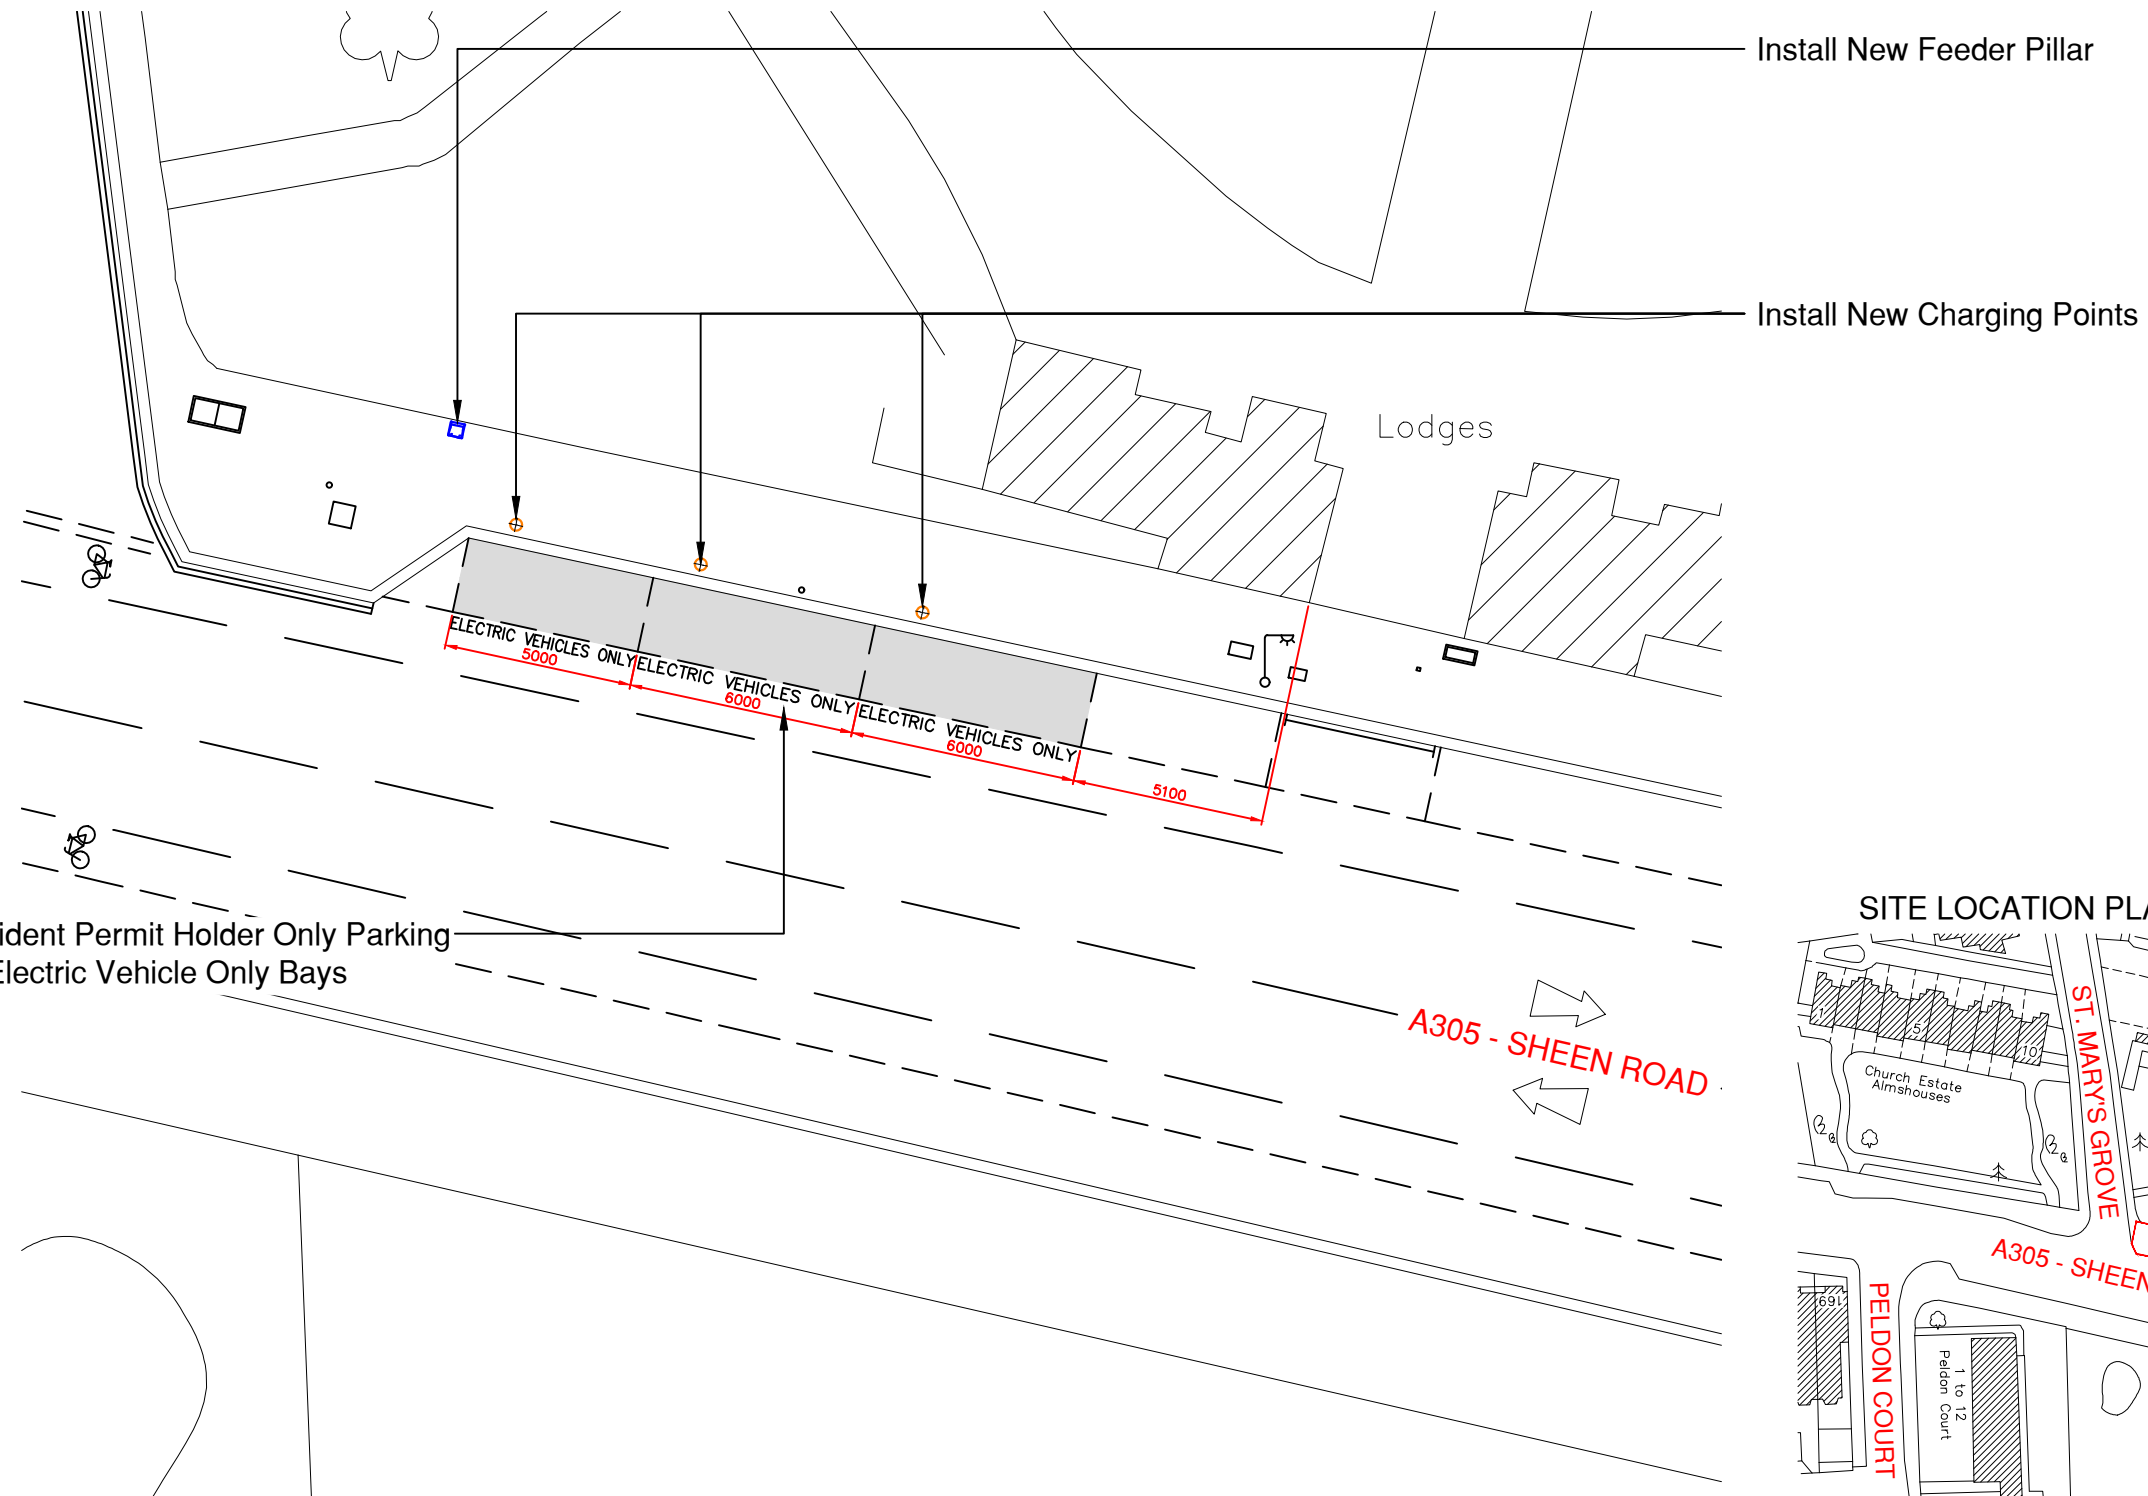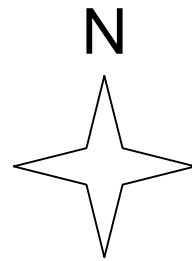

SITE LOCATION PLAN - 1:1250

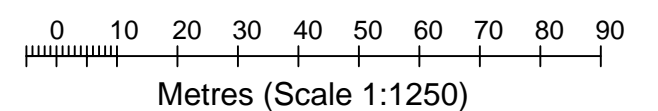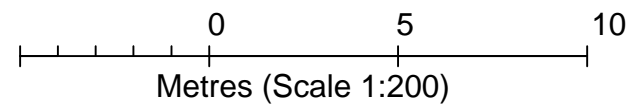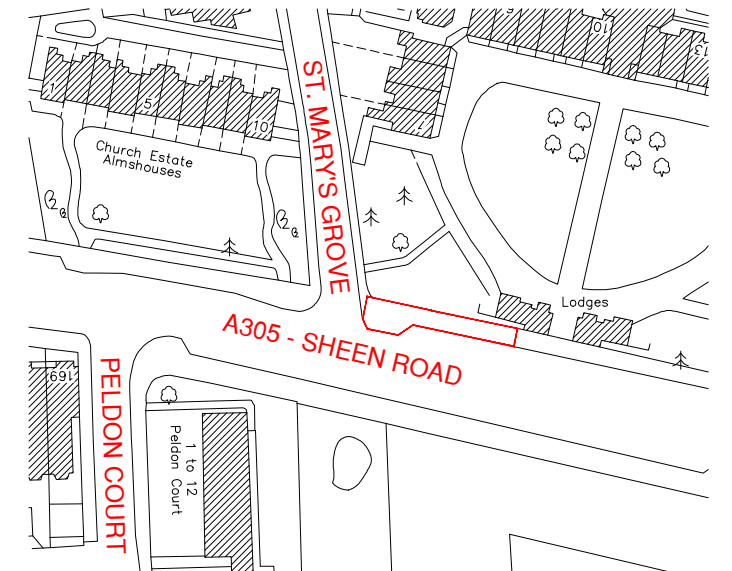

REV	DATE	BY	DESCRIPTION	CHK	APD
A	23/08/18	dds	Issued For Approval		



CLIENT BLUEPOINT LONDON					
ARCHITECT					
SCALE 1:200	DATE AUG'18	DESIGN/DRAWN dds6942	CHECKED	APPROVED	SHT A3
DRAWING No. SL-010 Rev A					

PROJECT BPL CHARGING STATIONS	
TITLE TMO DRAWING SHEEN ROAD SITE 1 RICHMOND TW9 1XB EAST 518831, NORTH 175055	