

# THE LONDON BOROUGH OF RICHMOND UPON THAMES AND SOURCE LONDON

## London Local Authorities and Transport for London Act 2013

### Charging Points for Electric Vehicles

#### Lion Gate Gardens, Richmond

(Ref. 18/196)


1. The Council of the London Borough Richmond upon Thames and Source London hereby give notice under Section 17 of the London Local Authorities and Transport for London Act 2013 of the proposals for BluePoint London as part of the Source London network to provide and operate charging points for electric vehicles in the street described in section 2 of this Notice.
2. It is proposed to install an electric vehicle charging point in the following location: -  
  
Lion Gate Gardens, Richmond – on its western kerb-line, outside No. 8 Lion Gate Gardens.
3. Any person wishing to make representation, should send a statement in writing, and if an objection the grounds on which it is made to the Head of Engineering, Traffic and Parking Policy, at the address below within 28 days of the date of this Notice. Representations may also be sent by email to [DTSTransportation@richmondandwandsworth.gov.uk](mailto:DTSTransportation@richmondandwandsworth.gov.uk)

Please quote reference 18/196.

NICK O'DONNELL  
Assistant Director – Traffic and Engineering  
Civic Centre, 44 York Street, Twickenham TW1 3BZ




Dated 3 October 2018

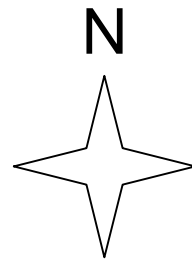

Install New Charging Points


Install New Feeder Pillar

Convert 17m of Existing Permit Holder Only Parking and Install 1x5m and 2x6m Electric Vehicle Only Bays


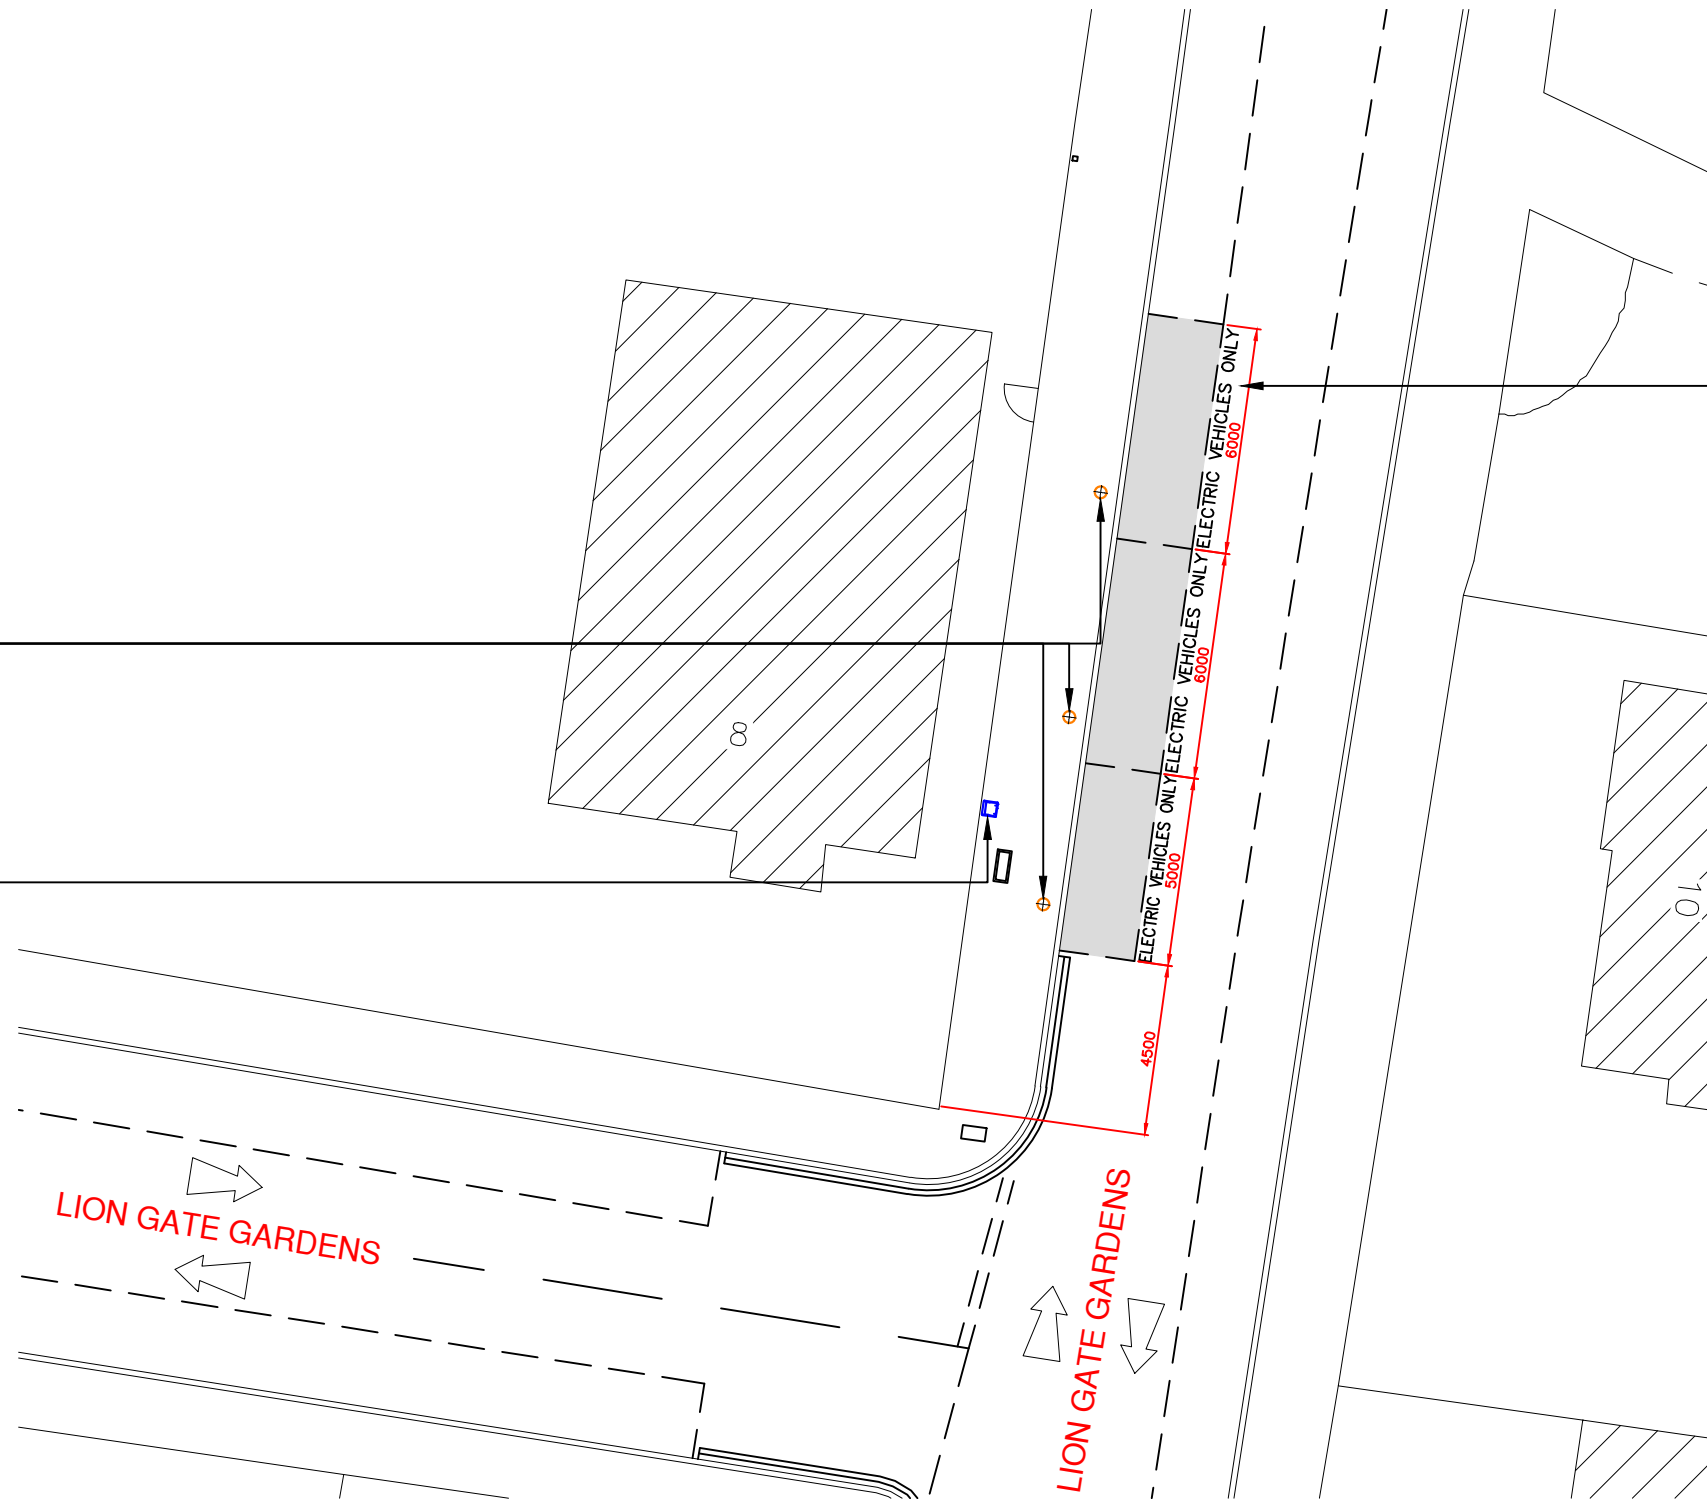


LION GATE GARDENS

LION GATE GARDENS

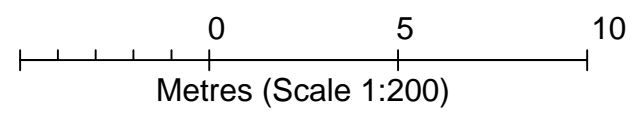

SITE LOCATION PLAN - 1:1250

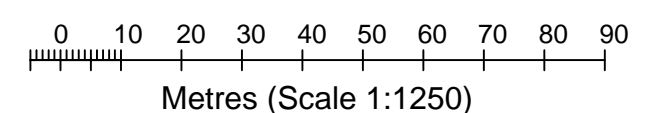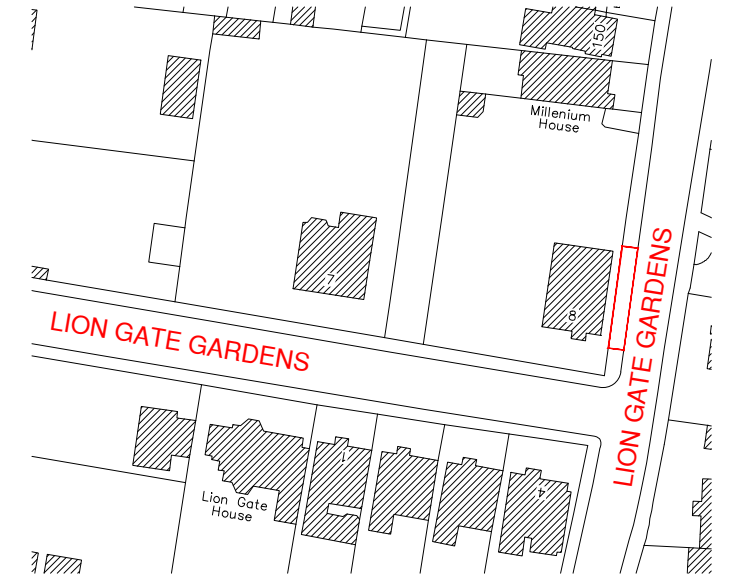

REV	DATE	BY	DESCRIPTION	CHK	APD
A	23/08/18	dds	Issued For Approval		

**SSE**  
Enterprise  
CONTRACTING

CLIENT  
BLUEPOINT LONDON

ARCHITECT

SCALE 1:200	DATE AUG'18	DESIGN/DRAWN dds6976	CHECKED	APPROVED	SHT A3
----------------	----------------	-------------------------	---------	----------	-----------

DRAWING No.  
SL-010 Rev A

PROJECT  
BPL CHARGING STATIONS

TITLE  
TMO DRAWING  
LION GATE GARDENS SITE 2  
RICHMOND TW9 2DW  
EAST 518764, NORTH 175988