

THE LONDON BOROUGH OF RICHMOND UPON THAMES AND SOURCE LONDON

London Local Authorities and Transport for London Act 2013

Charging Points for Electric Vehicles

Station Road, Barnes

(Ref. 18/198)

1. The Council of the London Borough Richmond upon Thames and Source London hereby give notice under Section 17 of the London Local Authorities and Transport for London Act 2013 of the proposals for BluePoint London as part of the Source London network to provide and operate charging points for electric vehicles in the street described in section 2 of this Notice.
2. It is proposed to install an electric vehicle charging point in the following location: -


Station Road, Barnes – on its eastern kerb0line, south of its junction of Essex Court.
3. Any person wishing to make representation, should send a statement in writing, and if an objection the grounds on which it is made to the Head of Engineering, Traffic and Parking Policy, at the address below within 28 days of the date of this Notice. Representations may also be sent by email to DTSTransportation@richmondandwandsworth.gov.uk

Please quote reference 18/198.


NICK O'DONNELL
Assistant Director – Traffic and Engineering
Civic Centre, 44 York Street, Twickenham TW1 3BZ



Dated 21 September 2018

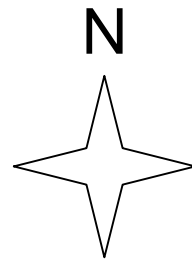




Convert 18m of Existing Permit Holder Only Parking and Install 3x6m Electric Vehicle Only Bays

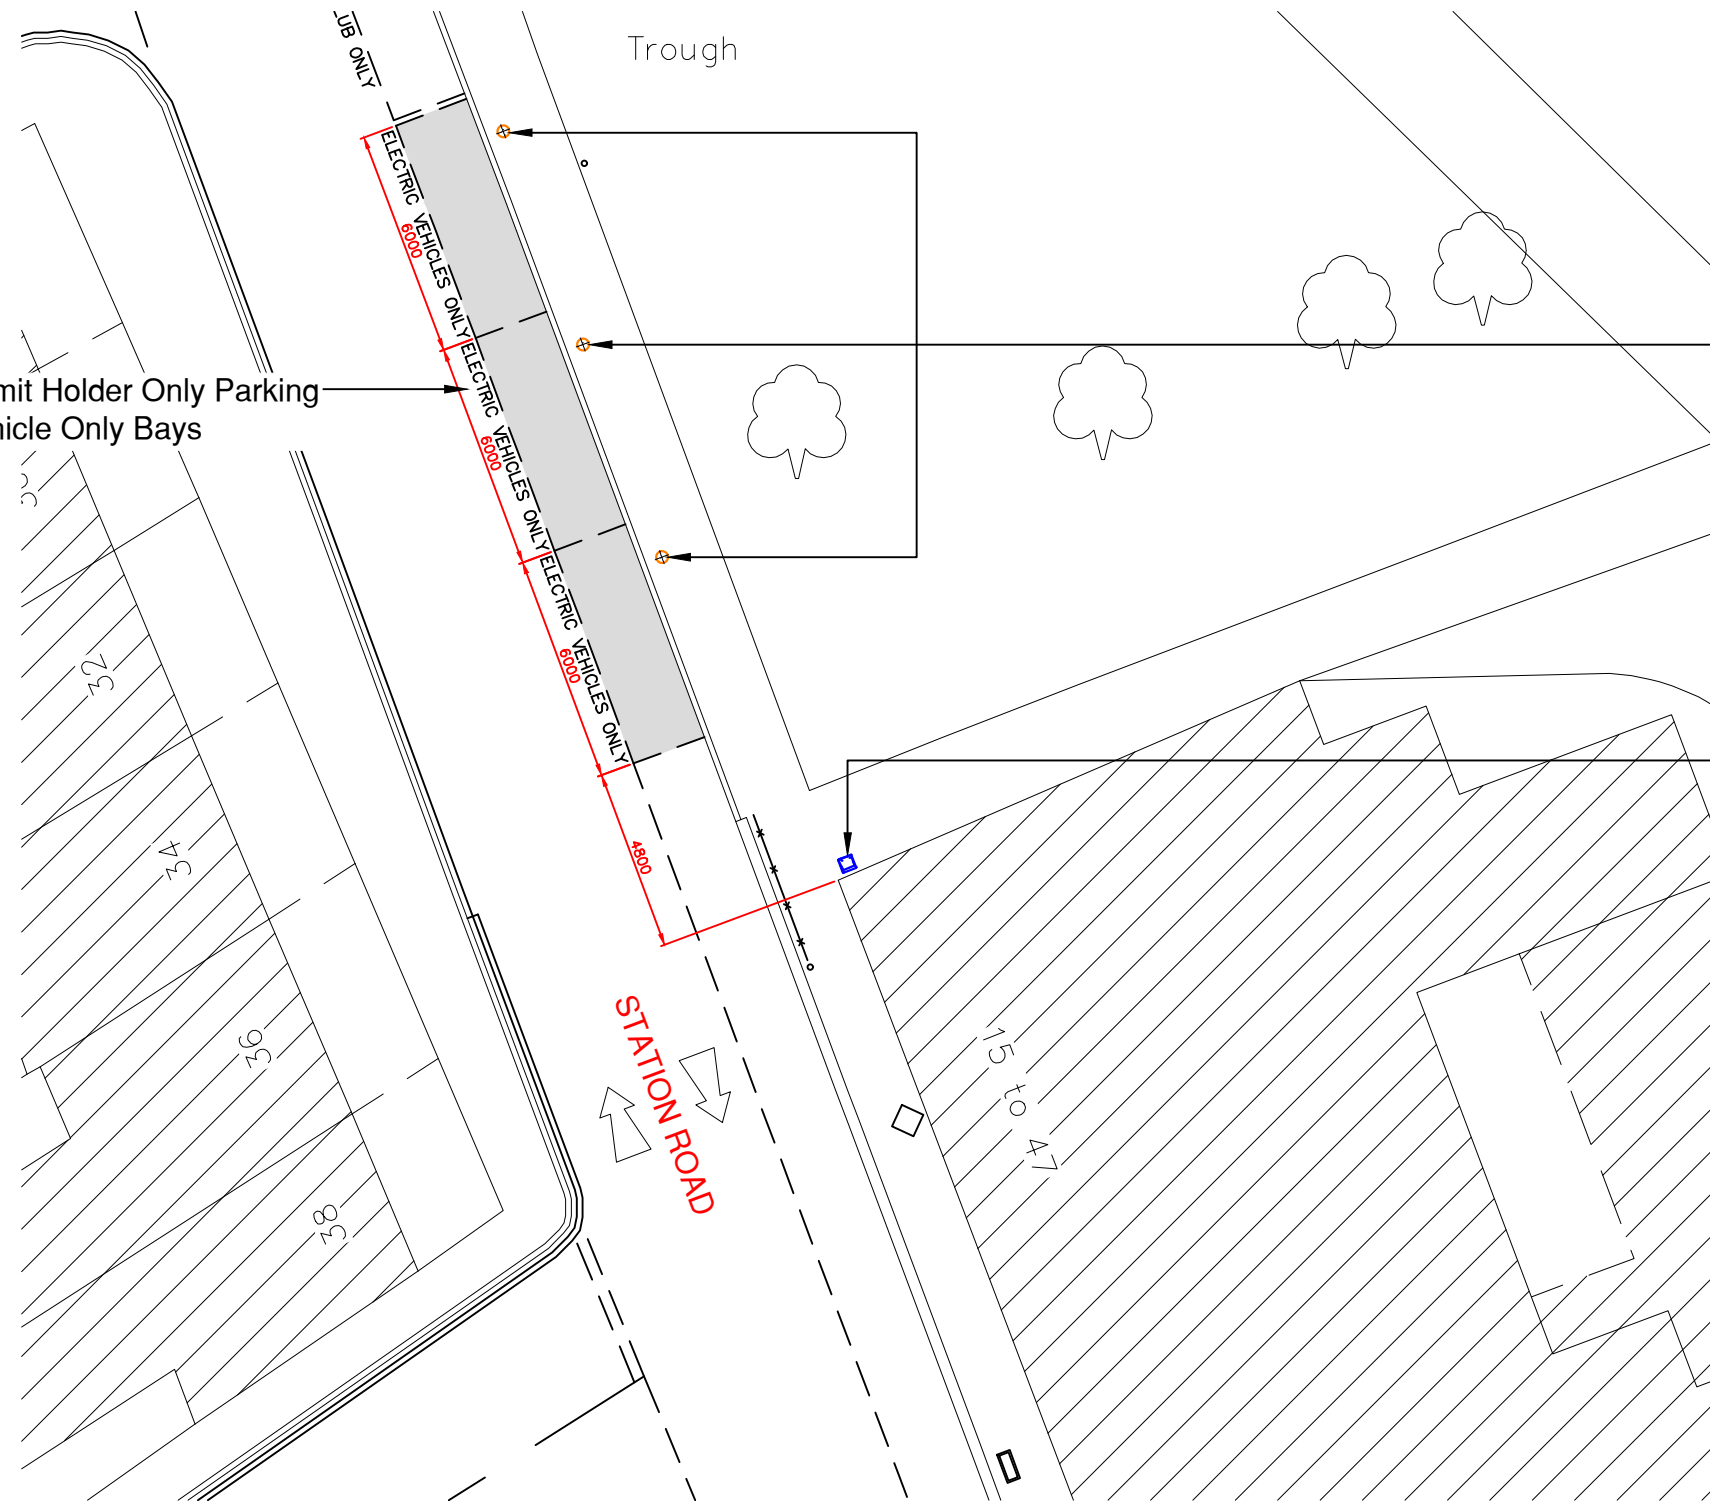

Install New Charging Points

Install New Feeder Pillar

SITE LOCATION PLAN - 1:1250

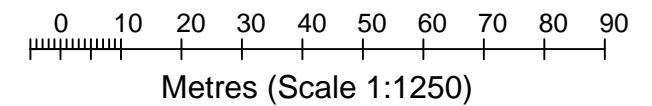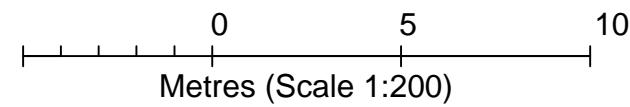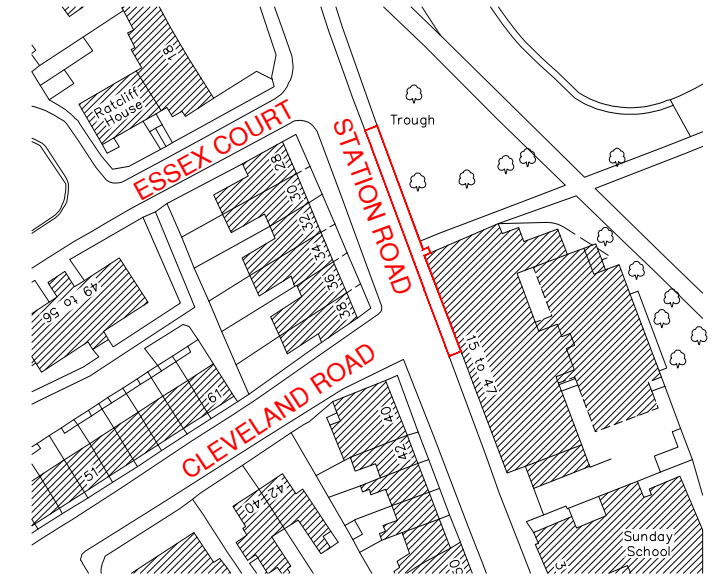

REV	DATE	BY	DESCRIPTION	CHK	APD
A	23/08/18	dds	Issued For Approval		

CLIENT BLUEPOINT LONDON					
ARCHITECT					
SCALE 1:200	DATE AUG'18	DESIGN/DRAWN dds6937	CHECKED	APPROVED	SHT A3
DRAWING No. SL-010 Rev A					

PROJECT BPL CHARGING STATIONS
TITLE TMO DRAWING STATION ROAD RICHMOND SW13 0LF EAST 521842, NORTH 176291