

ROAD TRAFFIC REGULATION ACT 1984 – SECTION 6

THE LONDON BOROUGH OF RICHMOND UPON THAMES (FREE PARKING PLACES)
(PEOPLE WITH DISABILITIES) (AMENDMENT No. 65) ORDER 2019
DISABLED PERSONS PARKING BAYS
MEADWAY, TWICKENHAM
(Reference 19/021)

1. The Council of the London Borough of Richmond upon Thames on 9 May 2019 made the above Order under sections 6, and 124 of, and Part IV of Schedule 9 to, the Road Traffic Regulation Act 1984, as amended.
2. The principal objective of the **Disabled Persons' Parking Places Order** is to introduce a parking place for disabled persons where a high level of parking makes reasonable means of access difficult.
3. The **Disabled Persons' Parking Places Order** will introduce a parking bay for disabled persons' vehicles, operating "at any time" in Meadway, Twickenham.
4. Copies of the Order, which comes into force on 13 May 2019, a plan showing the location and effect of the Order and the Council's Statement of Reasons for making the Order: -
 - (a) can be inspected, quoting Reference 19/021 at the Civic Centre (Central Reception, ground floor), 44 York Street, Twickenham between 9.15am and 5pm on Mondays to Fridays, except for Bank and other public holidays; and
 - (b) may be viewed on the Council's web-site at http://www.richmond.gov.uk/public_notices
5. If any person wishes to question the validity of the Order or of any of their provisions on the grounds that they are not within the powers conferred by the Road Traffic Regulation Act 1984, or that any requirement of the said Act of 1984 or of any instrument made under the said Act of 1984 has not been complied with, that person may, within 6 weeks from the date on which the Order was made, apply for the purpose to the High Court.

Nick O'Donnell
Assistant Director, Traffic and Engineering
Civic Centre, 44 York Street, Twickenham TW1 3BZ

Dated 10 May 2019



**THE LONDON BOROUGH OF RICHMOND UPON THAMES
(FREE PARKING PLACES) (PEOPLE WITH DISABILITIES)
(AMENDMENT No. 65) ORDER 2019**

Made: 9 May 2019

Coming into operation: 13 May 2019

The Council of the London Borough of Richmond upon Thames, having consulted the Commissioner of Police of the Metropolis, in exercise of the powers conferred by Sections 6 and 124 of, and Part IV of Schedule 9 to, the Road Traffic Regulation Act 1984(a), as amended, and all other enabling powers hereby make the following Order—

1. This Order shall come into operation on 13 May 2019 and may be cited as the London Borough of Richmond upon Thames (Free Parking Places) (People with Disabilities) (Amendment No. 65) Order 2019.
2. (1) In this Order the expression “enactment” means any enactment whether public, general or local and includes any order, bye-law, rule, regulation, scheme or other instrument having effect by virtue of an enactment.
 (2) Any reference in this Order to any enactment shall be construed as a reference to that enactment as amended, applied, consolidated, re-enacted by or as having effect by virtue of any subsequent enactment.
 (3) The Interpretation Act 1978(b) shall apply for the interpretation of this Order as it applies for the interpretation of an Act of Parliament.
3. Without prejudice to the validity of anything done or to any liability incurred in respect of any act or omission before the coming into operation of this Order, the London Borough of Richmond upon Thames (Free Parking Places) (People with Disabilities) Order 2007(c), as amended, shall have effect as though: -for the Item numbered 161D in Schedule 2 to that Order, there was substituted the Item similarly numbered and set out in columns 1, 2, 3 and 4 of Schedule 1 to this Order.

Dated 9 May 2019



Assistant Director – Traffic and Engineering
(The officer appointed for this purpose)

(a) 1984 c. 27. (b) 1978 c.30.
(c) 2007/1 - The relevant amending Order is 2012/39

SCHEDULE 1

(see Article 3)

ITEM TO BE SUBSTITUTED IN SCHEDULE 2 [to 2007/1]

1 Item No.	2 Street	3 Permitted hours (see Schedule 1) [to 2007/1]	4 Special manner of standing
161D	Meadway, Twickenham: the north-east side, from a point 0.5 metres south-east of a point opposite the common boundary of Nos 2 and 4 Meadway south-eastwards for a distance of 13.2 metres.	A	Fully on the footway

EXPLANATORY NOTE

(This Note is not part of the Order but is intended to indicate its general purport.)

This Order introduces one additional parking bay for people with disabilities to operate "at any time".


The London Borough of Richmond upon Thames (Free Parking Places) (People with Disabilities) (Amendment No. 65) Order 2019

STATEMENT OF REASONS FOR MAKING THIS ORDER

- Under delegated powers additional parking bays are proposed to be introduced for the exclusive use of Blue Badge holders who meet the criteria approved by the Transport Sub-Committee on 22 July 1996 and for any other vehicle displaying a valid disabled person's badge issued by a Local Authority.

The bay is situated in Meadway, Twickenham

Location:

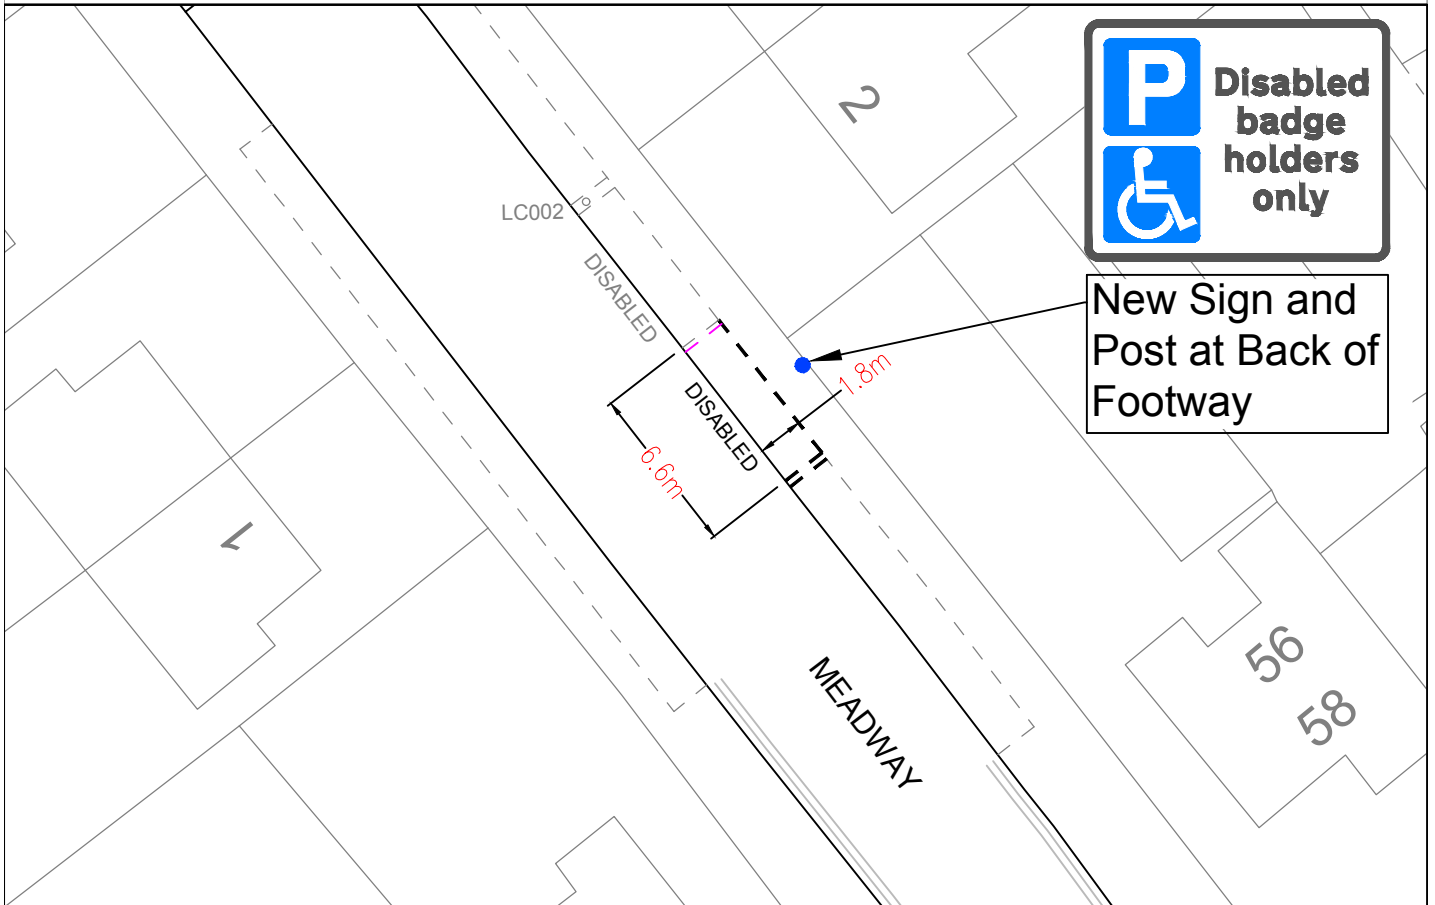

"This map is reproduced from Ordnance Survey material with the permission of the Controller of Her Majesty's Stationery Office © Crown copyright. Unauthorised reproduction infringes Crown copyright and may lead to prosecution or civil proceedings 100019441 [2018]."

CLIENT LONDON BOROUGH OF RICHMOND UPON THAMES

PROJECT Meadway near Staines Road Junction

DRAWING TITLE Disabled Bay



ISSUING OFFICE TWICKENHAM
TELEPHONE 08456 122 660

DRAWING NUMBER MW-001-A

REVISION -

	M.R. 12.2018	C.M. 12.2018	C.M. 12.2018	M.P. 12.2018
REVISION	DRAWN BY & DATE	DESIGNED BY & DATE	CHECKED BY & DATE	APPROVED BY & DATE

Draft	
Issue	✓
Scale (at A4 size)	1:300

ROAD TRAFFIC REGULATION ACT 1984 – SECTION 6

THE LONDON BOROUGH OF RICHMOND UPON THAMES (FREE PARKING PLACES)
(PEOPLE WITH DISABILITIES) (AMENDMENT No. **) ORDER 201*
DISABLED PERSONS PARKING BAYS
MEADWAY, TWICKENHAM

(Reference 19/021)

1. The Council of the London Borough of Richmond upon Thames propose to make the above Order under sections 6, and 124 of, and Part IV of Schedule 9 to, the Road Traffic Regulation Act 1984, as amended.
2. The principal objective of the **Disabled Persons' Parking Places Order** is to introduce a parking place for disabled persons where a high level of parking makes reasonable means of access difficult.
3. The **Disabled Persons' Parking Places Order** will introduce a parking bay for disabled persons' vehicles, operating "at any time" in Meadway, Twickenham.
4. Copies of the proposed Order, a plan showing the location and effect of the proposals and the Council's Statement of Reasons for proposing to make the Order:
 -
 - (a) can be inspected, quoting Reference 19/021 at the Civic Centre (Central Reception, ground floor), 44 York Street, Twickenham between 9.15am and 5pm on Mondays to Fridays, except for Bank and other public holidays; and
 - (b) may be viewed on the Council's web-site at http://www.richmond.gov.uk/public_notices
5. Persons wishing to object to or support the proposals or any part thereof should write to the Head of Engineering, Traffic and Parking Policy, London Borough of Richmond upon Thames, Civic Centre, 44 York Street, Twickenham TW1 3BZ within 21 days of the date of this Notice giving the grounds of their objection. Representations may also be sent by email to TrafficAndEngineering@richmond.gov.uk

Nick O'Donnell
Assistant Director, Traffic and Engineering
Civic Centre, 44 York Street, Twickenham TW1 3BZ

Dated 8 February 2019



SCHEDULE 1

(see Article 3)

ITEM TO BE SUBSTITUTED IN SCHEDULE 2 [to 2007/1]

1 Item No.	2 Street	3 Permitted hours (see Schedule 1) [to 2007/1]	4 Special manner of standing
161D	Meadway, Twickenham: the north-east side, from a point 0.5 metres south-east of a point opposite the common boundary of Nos 2 and 4 Meadway south- eastwards for a distance of 13.2 metres.	A	Fully on the footway

EXPLANATORY NOTE

(This Note is not part of the Order but is intended to indicate its general purport.)

This Order introduces 1 additional parking bay for people with disabilities to operate “at any time”.



The London Borough of Richmond upon Thames (Free Parking Places) (People with Disabilities) (Amendment No. **) Order 201*

STATEMENT OF REASONS FOR PROPOSING TO MAKE THIS ORDER

- Under delegated powers additional parking bays are proposed to be introduced for the exclusive use of Blue Badge holders who meet the criteria approved by the Transport Sub-Committee on 22 July 1996 and for any other vehicle displaying a valid disabled person’s badge issued by a Local Authority.

The bay is situated in Meadway, Twickenham

Location:

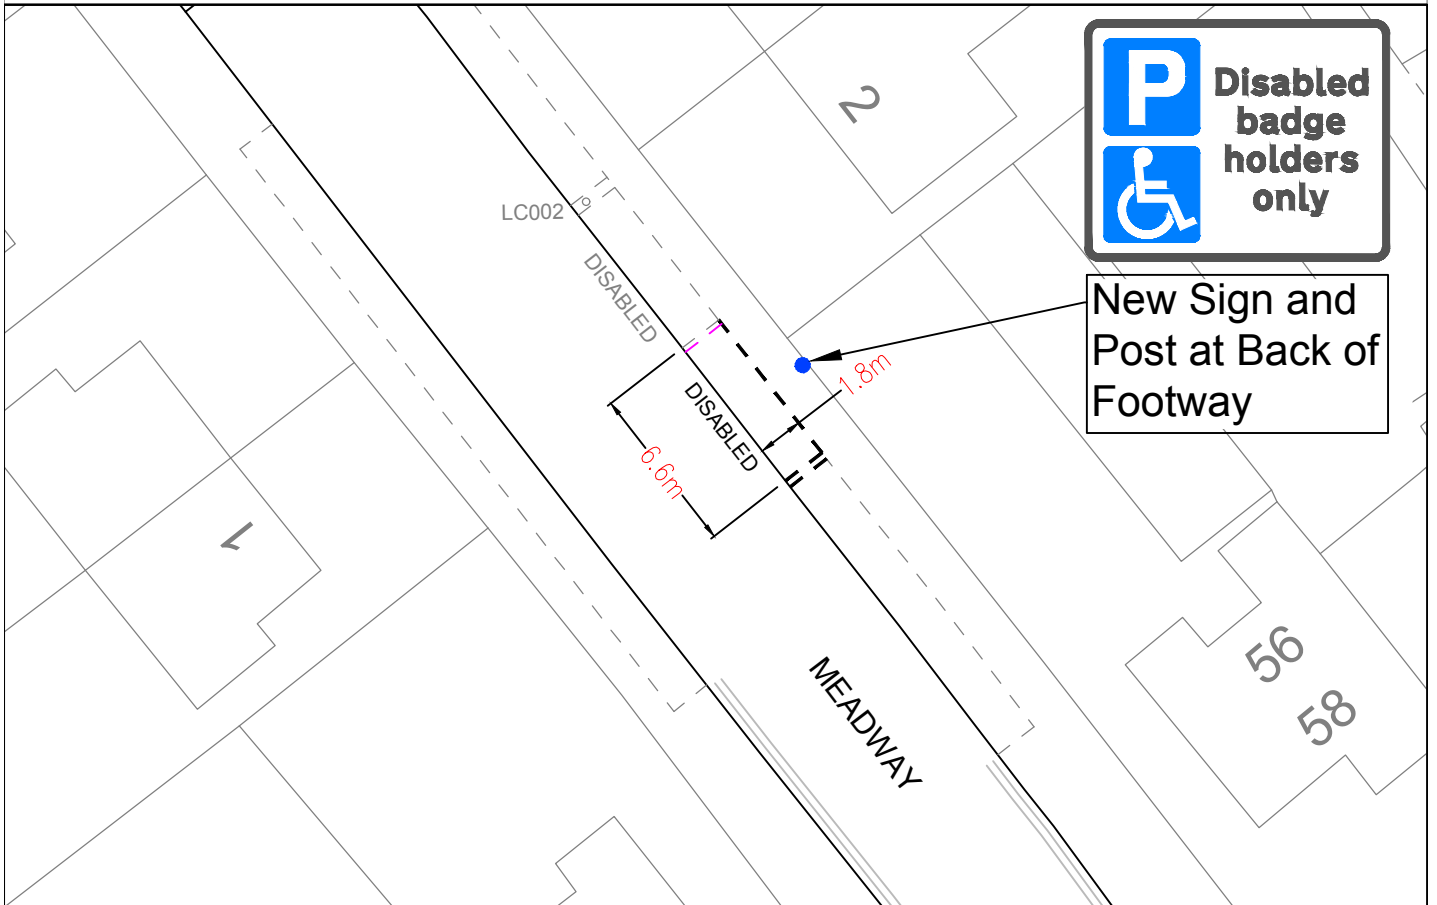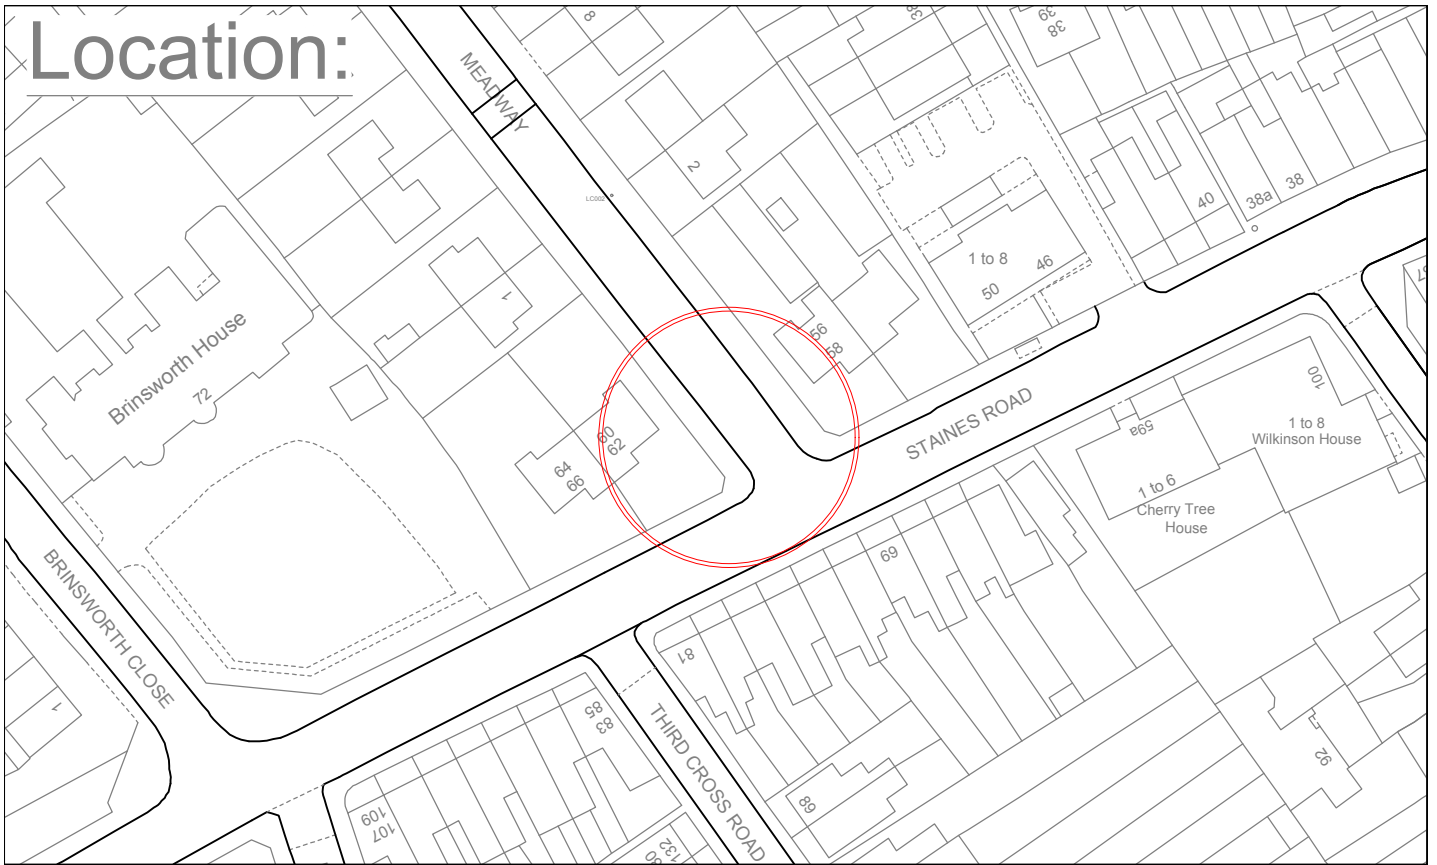

New Sign and Post at Back of Footway

"This map is reproduced from Ordnance Survey material with the permission of the Controller of Her Majesty's Stationery Office © Crown copyright. Unauthorised reproduction infringes Crown copyright and may lead to prosecution or civil proceedings 100019441 [2018]."

CLIENT LONDON BOROUGH OF RICHMOND UPON THAMES

PROJECT Meadway near Staines Road Junction

DRAWING TITLE Disabled Bay



ISSUING OFFICE TWICKENHAM

DRAWING NUMBER MW-001-A

TELEPHONE 08456 122 660

REVISION -

					Draft	
					Issue	✓
REVISION	M.R. 12.2018 DRAWN BY & DATE	C.M. 12.2018 DESIGNED BY & DATE	C.M. 12.2018 CHECKED BY & DATE	M.P. 12.2018 APPROVED BY & DATE	Scale (at A4 size)	1:300