

ROAD TRAFFIC REGULATION ACT 1984 – SECTION 6

THE LONDON BOROUGH OF RICHMOND UPON THAMES (FREE PARKING PLACES)
(PEOPLE WITH DISABILITIES) (AMENDMENT No. **) ORDER 202*

DISABLED PERSONS PARKING BAYS VARIOUS STREETS THROUGHOUT THE BOROUGH

(Reference 20/072)

1. The Council of the London Borough of Richmond upon Thames propose to make the above Order under sections 6, and 124 of, and Part IV of Schedule 9 to, the Road Traffic Regulation Act 1984, as amended.
2. The principal objective of the **Disabled Persons' Parking Places Order** is to introduce a number of parking places for disabled persons where a high level of parking makes reasonable means of access difficult, and to discontinue a number of parking places previously provided where the demand for such bays no longer exists.
3. The **Disabled Persons' Parking Places Order** will introduce a parking bay for disabled persons' vehicles, operating "at any time" in the following streets:

Adelaide Road, Richmond. Boileau Road. Barnes Chase Gardens, Twickenham Lammas road, Ham. Rodney Road, Twickenham The Willoughbys, East Sheen.	Bishops Grove, Hampton, Browning Close, Hampton, Ellerker Gardens. Richmond Mill Farm Crescent, Whitton
---	--
4. The **Disabled Persons' Parking Places Order** will also revoke the existing parking bays for disabled persons' vehicles in the vicinity of the following properties: -

28 Bolton Gardens, Teddington. 7a Kew Foot Road, Richmond. 79 Lyric Road, Barnes. 9 Percival Road, East Sheen. 3 Seaton Road, Twickenham 40 Thompson Avenue, Richmond. 61 Warburton Road, Twickenham. 3 Seaton Road, Twickenham	36 Cobbett Road, Twickenham. 3 Longford Road, Twickenham. 6 Palmerston Road, East Sheen. 36 St Anns Road Barnes. 9 Stretton Road, Richmond. 16 Vale Close, Twickenham. 158 Wills Crescent, Whitton.
--	---
5. Copies of the proposed Order, plans showing the location and effect of the proposals and the Council's Statement of Reasons for proposing to make the Order: -
 - (a) can be inspected, quoting Reference 20/072 at the Civic Centre (Central Reception, ground floor), 44 York Street, Twickenham between 9.15am and 5pm on Mondays to Fridays, except for Bank and other public holidays; and
 - (b) may be viewed on the Council's web-site at http://www.richmond.gov.uk/public_notices
6. Persons wishing to object to or support the proposals or any part thereof should write to the Head of Engineering, Traffic and Parking Policy, London Borough of Richmond upon Thames, Civic Centre, 44 York Street, Twickenham TW1 3BZ within 28 days of the date of this Notice giving the grounds of their objection. Representations may also be sent by email to TrafficAndEngineering@richmond.gov.uk

Official



LB RICHMOND UPON THAMES
Disabled Persons Parking Bays
Batch 1 2020

NOTICE OF PROPOSALS
FOR PUBLIC INSPECTION

Assistant Director, Traffic and Engineering
Civic Centre, 44 York Street, Twickenham TW1 3BZ

Dated 28 May 2020

Location:

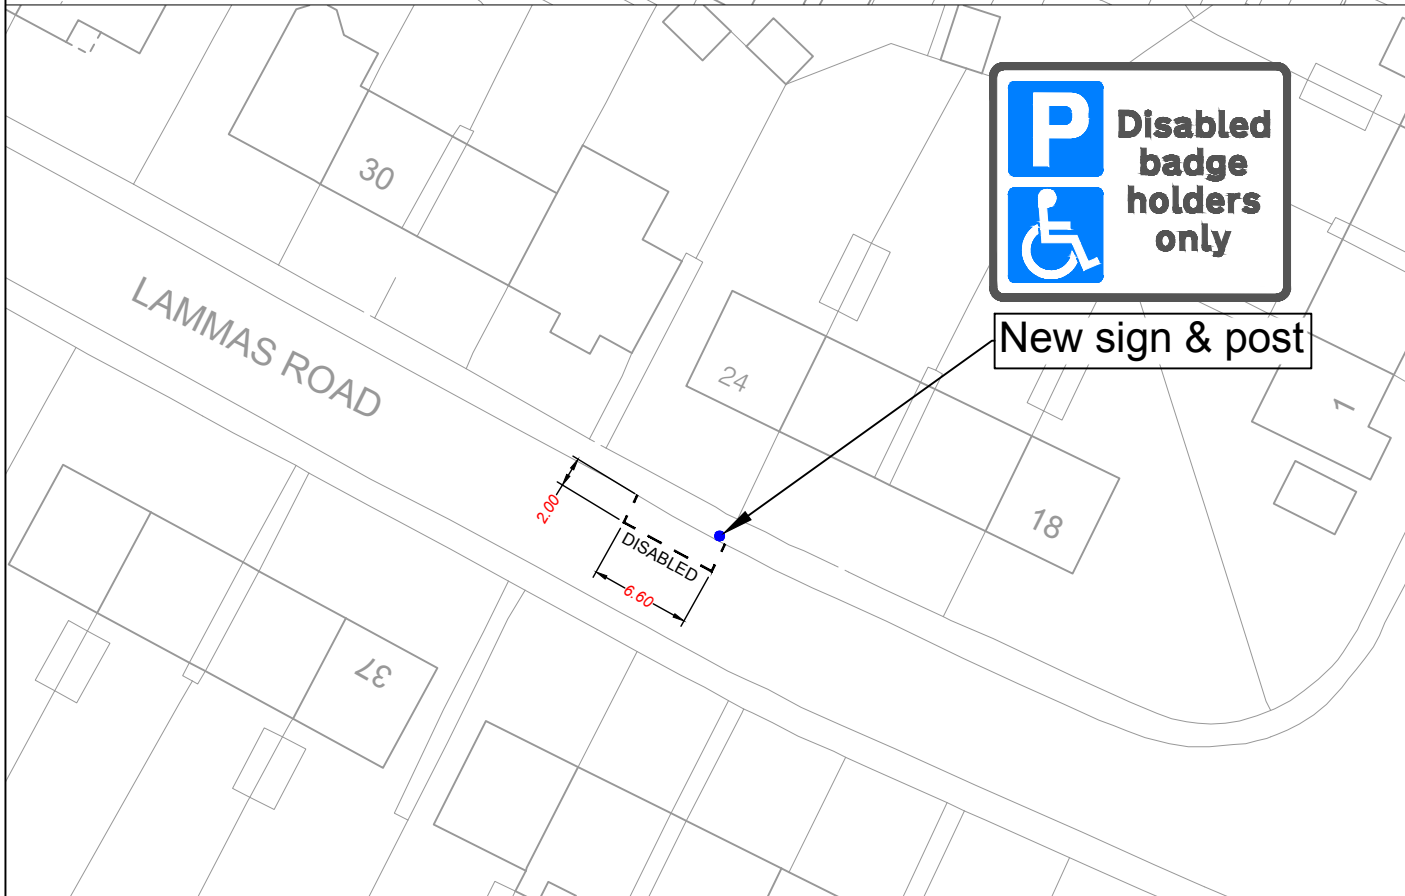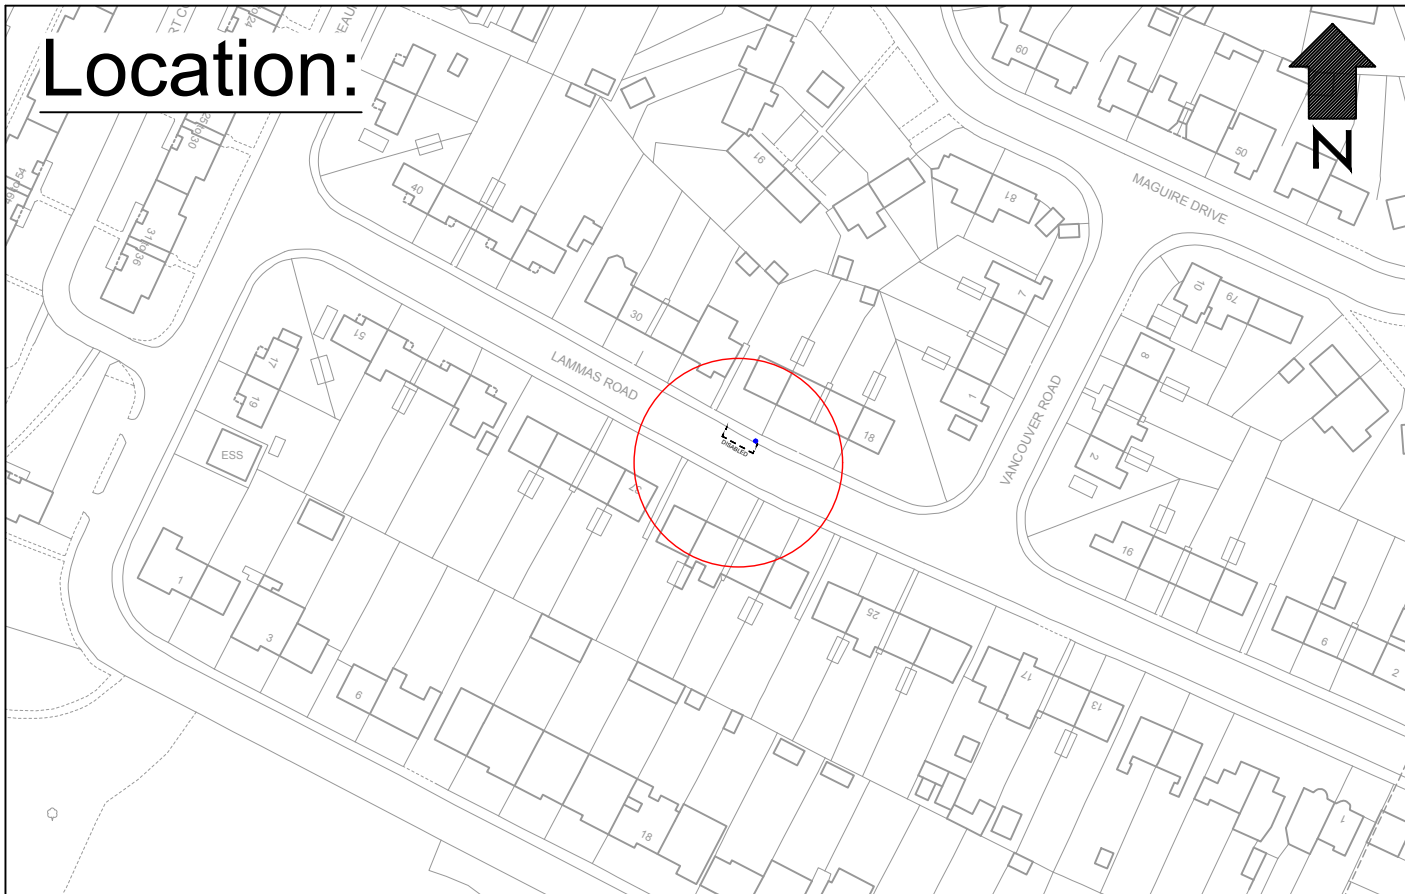

"This map is reproduced from Ordnance Survey material with the permission of the Controller of Her Majesty's Stationery Office
© Crown copyright. Unauthorised reproduction infringes Crown copyright and may lead to prosecution or civil proceedings 100019441 [2019]."

CLIENT LONDON BOROUGH OF RICHMOND UPON THAMES

PROJECT Disabled Bay – Batch 1/2020

DRAWING TITLE Lammas Road





REVISION	M.L. 03.2020 DRAWN BY & DATE	M.L. 03.2020 DESIGNED BY & DATE	M.L. 03.2020 CHECKED BY & DATE	M.L. 03.2020 APPROVED BY & DATE
-				

Draft	
Issue	
Scale (at A4 size)	1:500

ISSUING OFFICE TWICKENHAM
TELEPHONE 08456 122 660

DRAWING NUMBER LR-DB-24-01

REVISION -

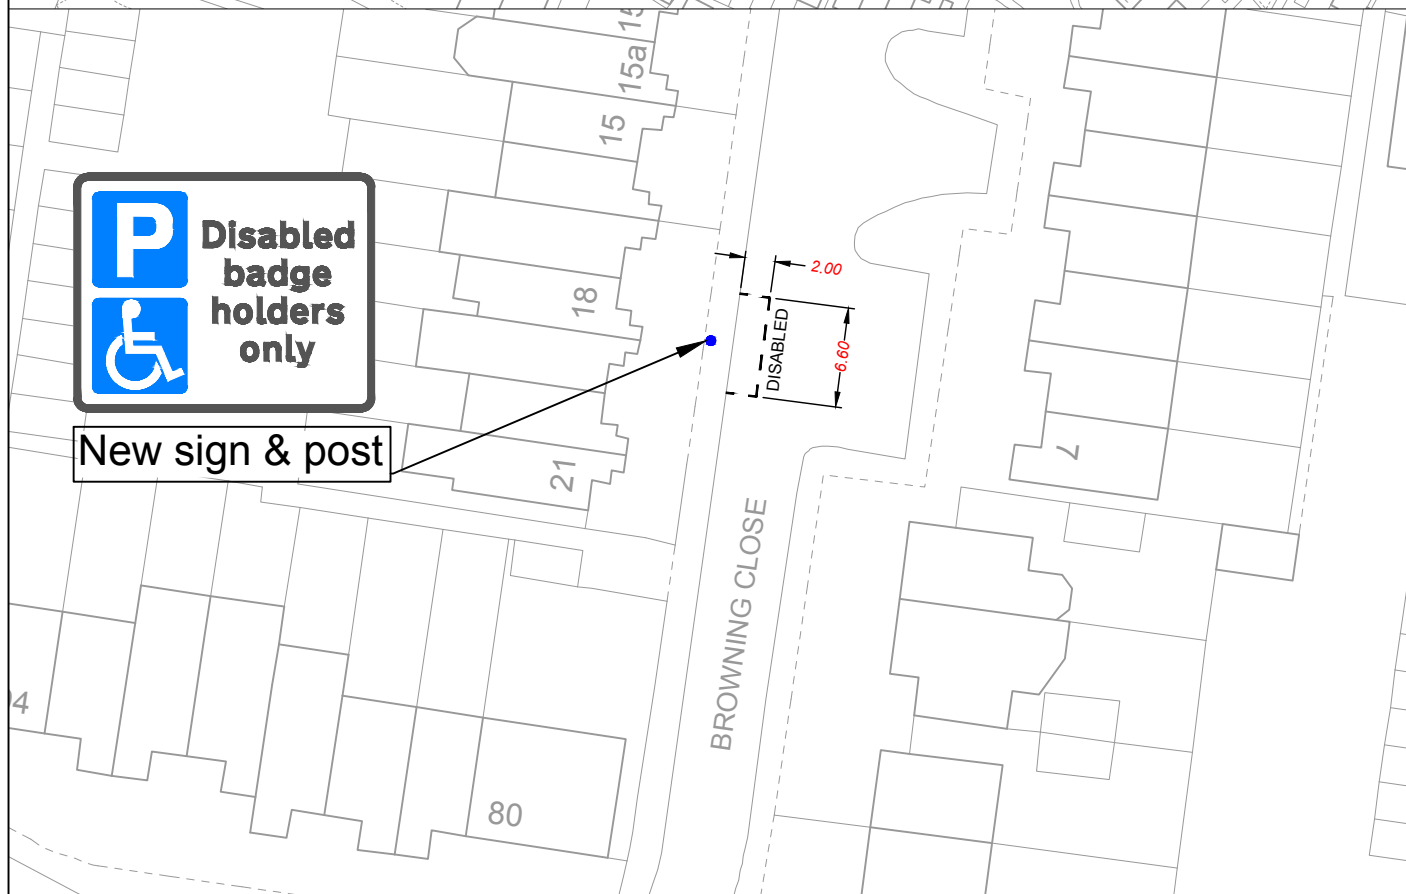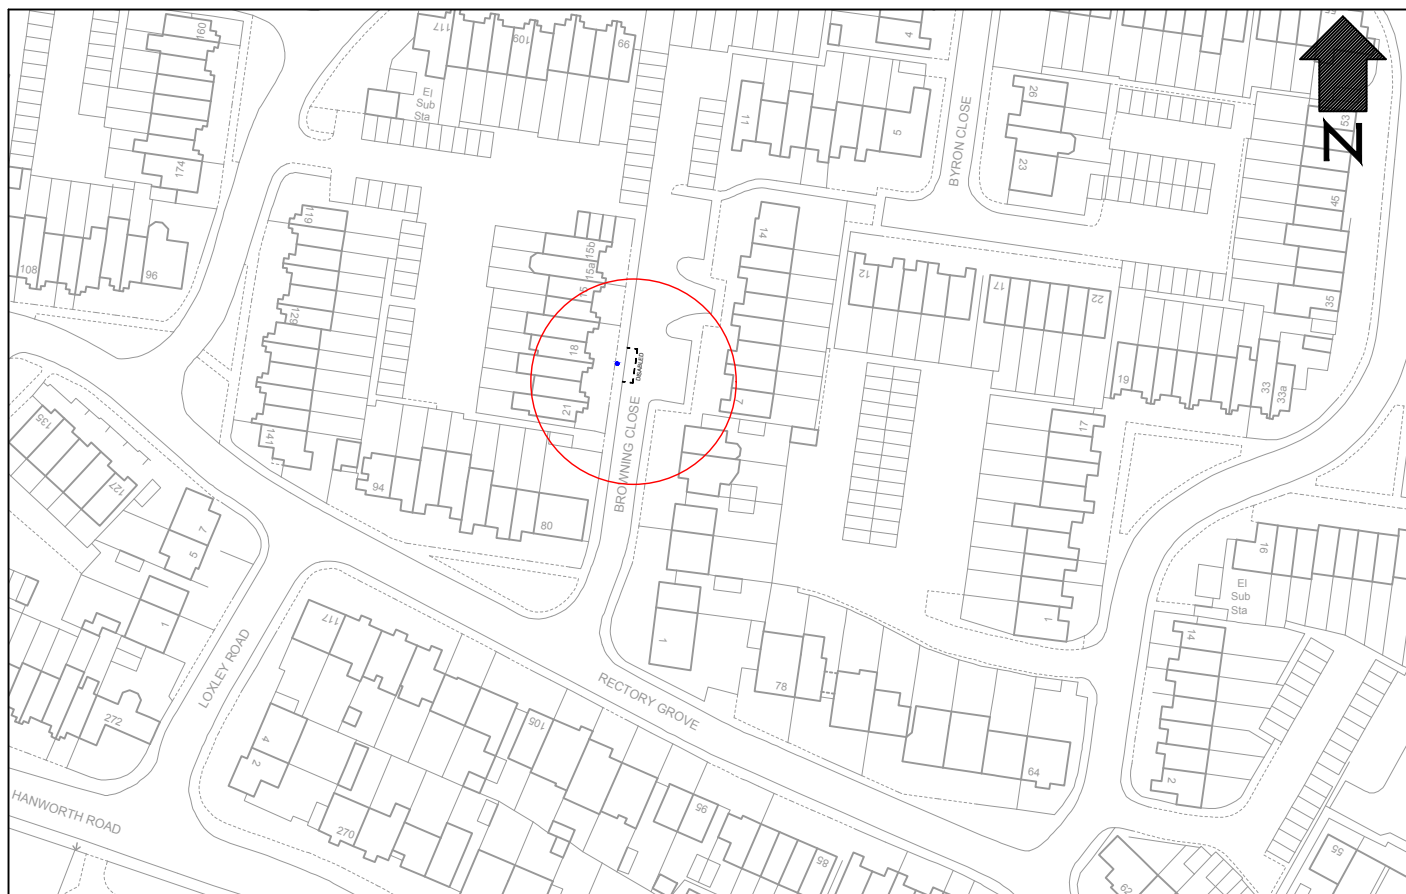

"This map is reproduced from Ordnance Survey material with the permission of the Controller of Her Majesty's Stationery Office
© Crown copyright. Unauthorised reproduction infringes Crown copyright and may lead to prosecution or civil proceedings
100019441 [2019]."

CLIENT LONDON BOROUGH OF RICHMOND UPON THAMES

PROJECT Disabled Bay – Batch 1/2020

DRAWING TITLE Browning Close





	M.L 03.2020	M.L 03.2020	M.L 03.2020	M.L 03.2020	Draft	
REVISION	DRAWN BY & DATE	DESIGNED BY & DATE	CHECKED BY & DATE	APPROVED BY & DATE	Issue	
					Scale (at A4 size) 1:500	

ISSUING OFFICE TWICKENHAM
TELEPHONE 08456 122 660

DRAWING NUMBER
LR-DB-18-01

REVISION
-

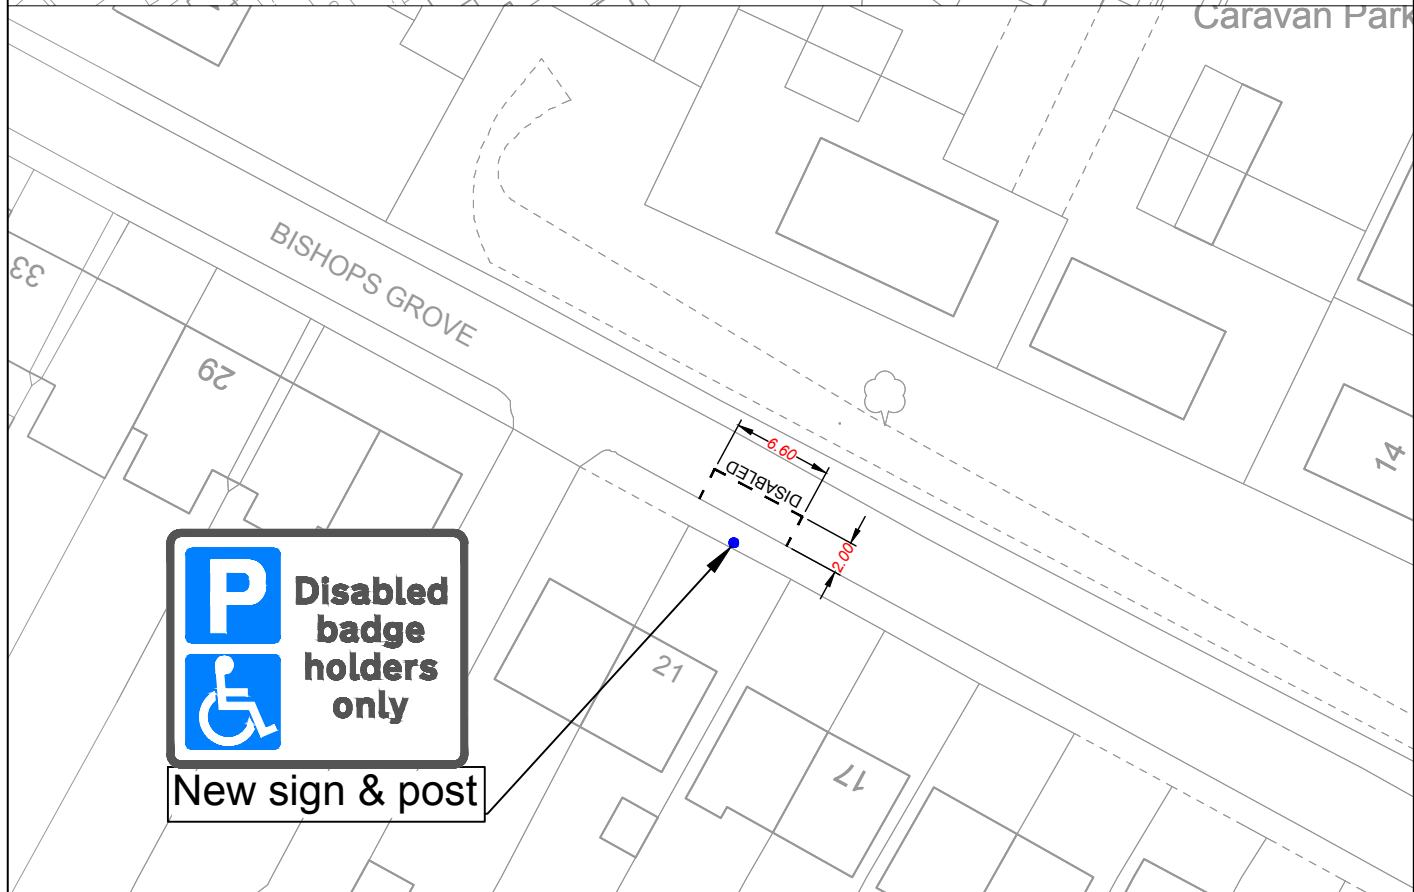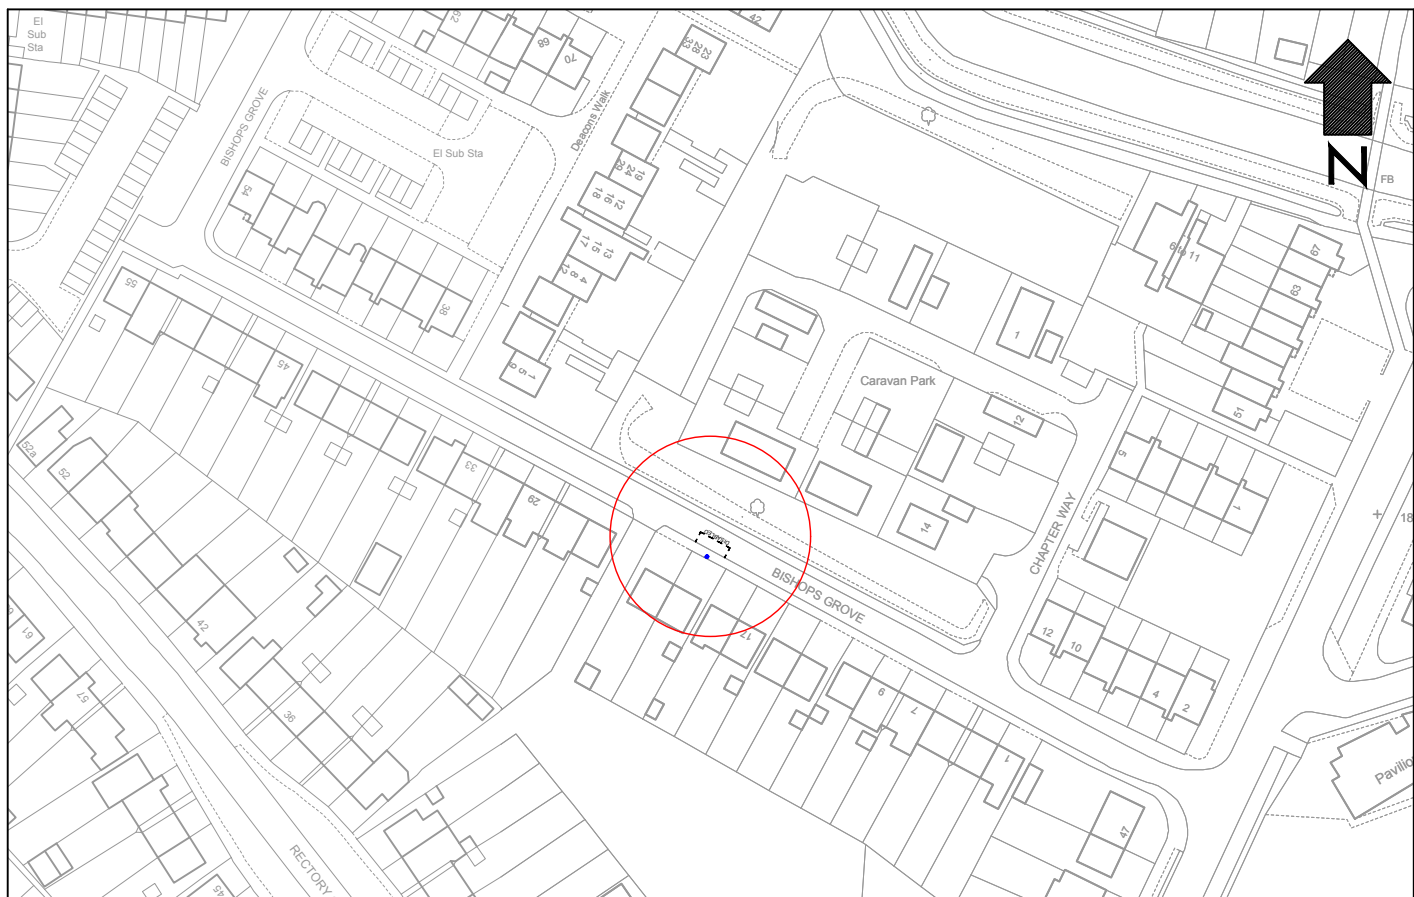

"This map is reproduced from Ordnance Survey material with the permission of the Controller of Her Majesty's Stationery Office
© Crown copyright. Unauthorised reproduction infringes Crown copyright and may lead to prosecution or civil proceedings
100019441 [2019]."

CLIENT LONDON BOROUGH OF RICHMOND UPON THAMES

PROJECT Disabled Bay – Batch 1/2020

DRAWING TITLE Bishops Grove




REVISION	M.L. 03.2020	M.L. 03.2020	M.L. 03.2020	M.L. 03.2020
-	DRAWN BY & DATE	DESIGNED BY & DATE	CHECKED BY & DATE	APPROVED BY & DATE

Draft	
Issue	
Scale (at A4 size)	1:500

ISSUING OFFICE TWICKENHAM
TELEPHONE 08456 122 660

DRAWING NUMBER LR-DB-21-01

REVISION -

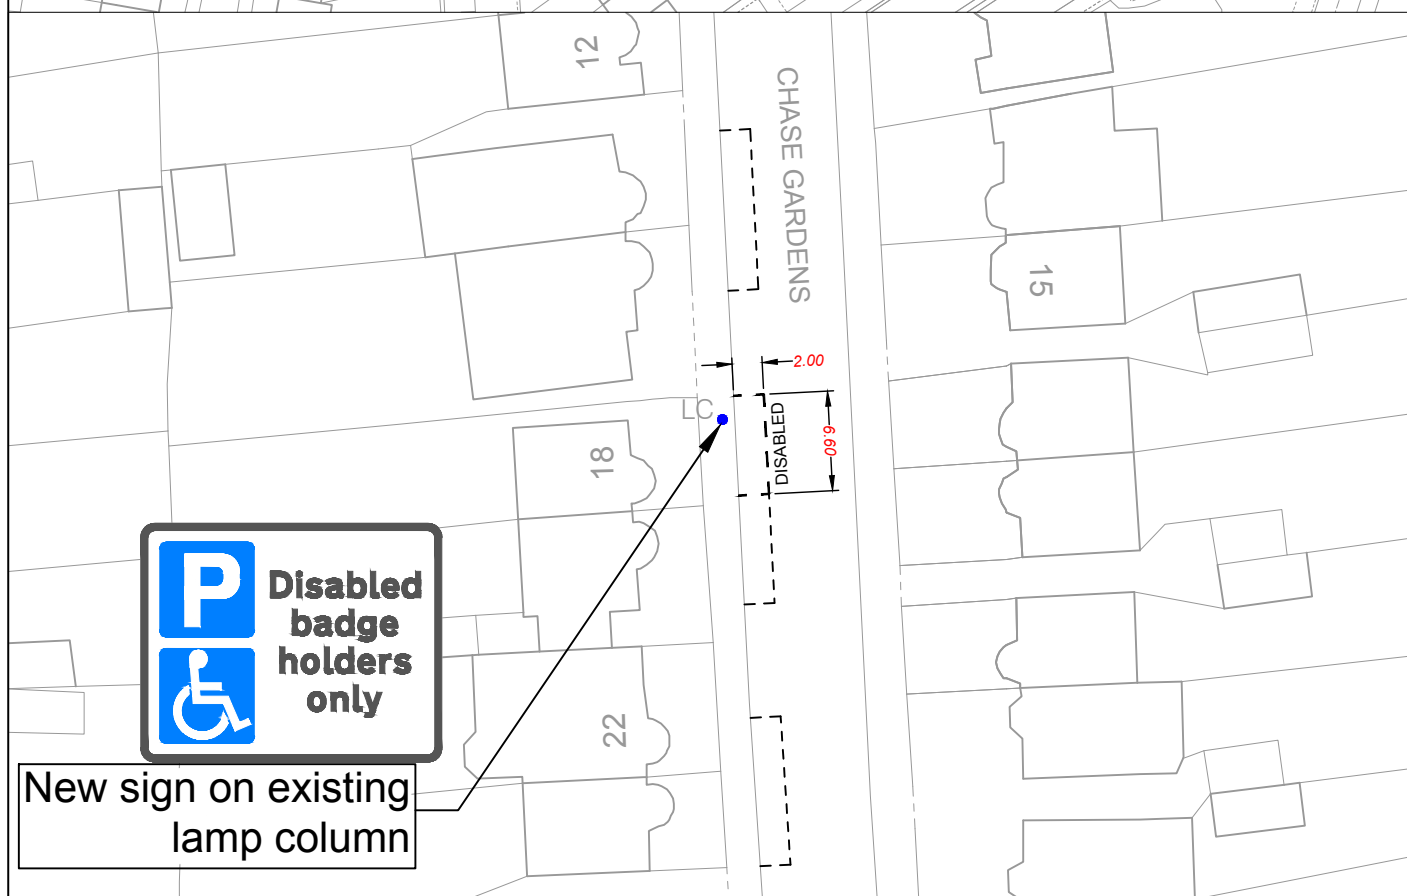

"This map is reproduced from Ordnance Survey material with the permission of the Controller of Her Majesty's Stationery Office
© Crown copyright. Unauthorised reproduction infringes Crown copyright and may lead to prosecution or civil proceedings
100019441 [2019]."

CLIENT LONDON BOROUGH OF RICHMOND UPON THAMES

PROJECT Disabled Bay – Batch 1/2020

DRAWING TITLE Chase Gardens





REVISION	M.L. 03.2020	M.L. 03.2020	M.L. 03.2020	M.L. 03.2020
-	DRAWN BY & DATE	DESIGNED BY & DATE	CHECKED BY & DATE	APPROVED BY & DATE

Draft	
Issue	
Scale (at A4 size)	1:500

ISSUING OFFICE TWICKENHAM
TELEPHONE 08456 122 660

DRAWING NUMBER
LR-DB-18-01

REVISION
-

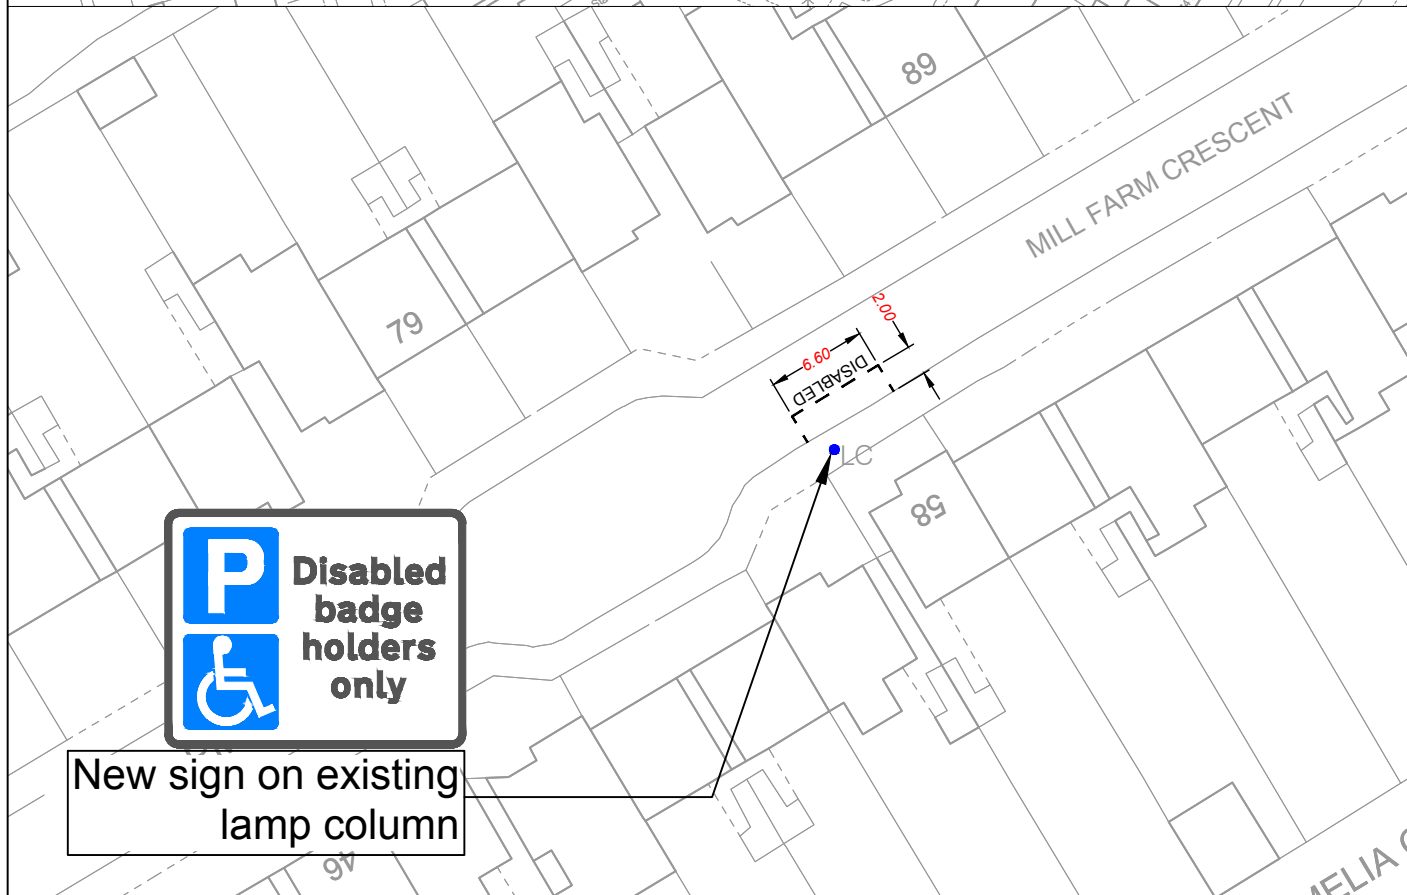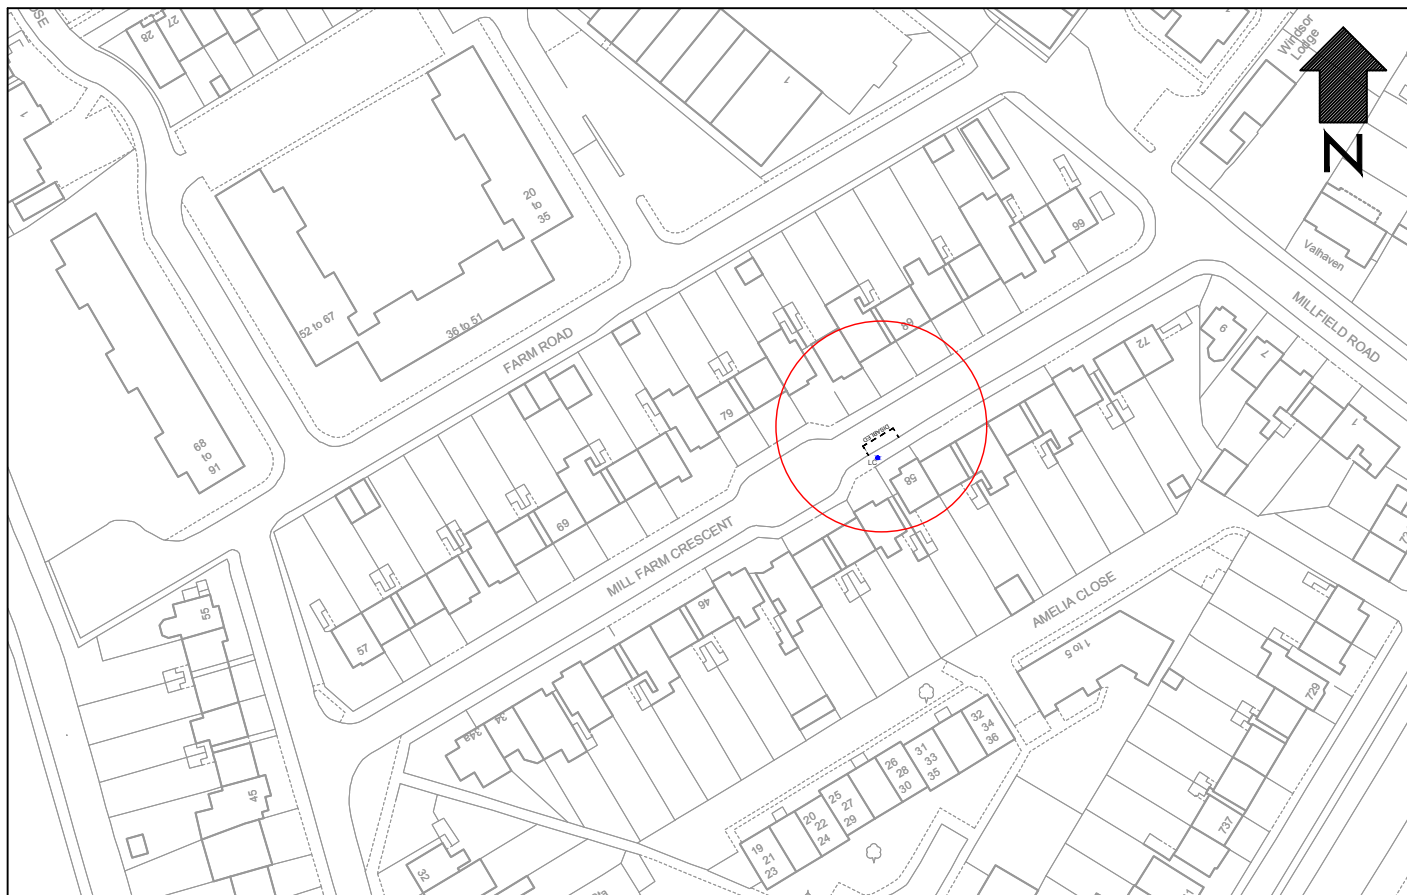

"This map is reproduced from Ordnance Survey material with the permission of the Controller of Her Majesty's Stationery Office
© Crown copyright. Unauthorised reproduction infringes Crown copyright and may lead to prosecution or civil proceedings 100019441 [2019]."

CLIENT LONDON BOROUGH OF RICHMOND UPON THAMES

PROJECT Disabled Bay – Batch 1/2020

DRAWING TITLE Mill Farm Crescent



ISSUING OFFICE TWICKENHAM



TELEPHONE 08456 122 660

DRAWING NUMBER LR-DB-58MF-01


REVISION –

REVISION	DRAWN BY & DATE	DESIGNED BY & DATE	CHECKED BY & DATE	APPROVED BY & DATE
–	M.L. 03.2020	M.L. 03.2020	M.L. 03.2020	M.L. 03.2020


Draft	
Issue	
Scale (at A4 size)	1:500

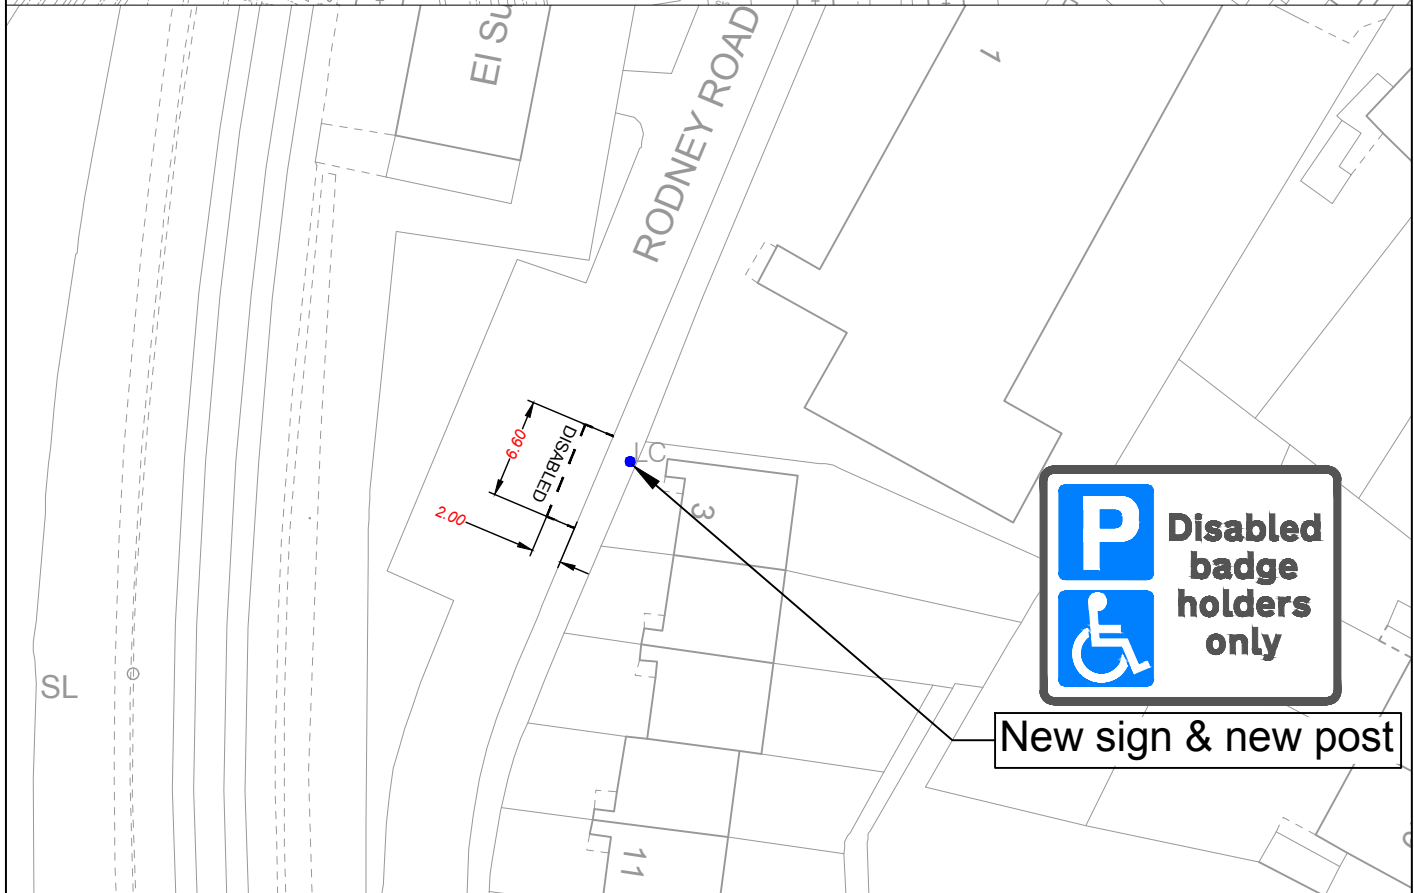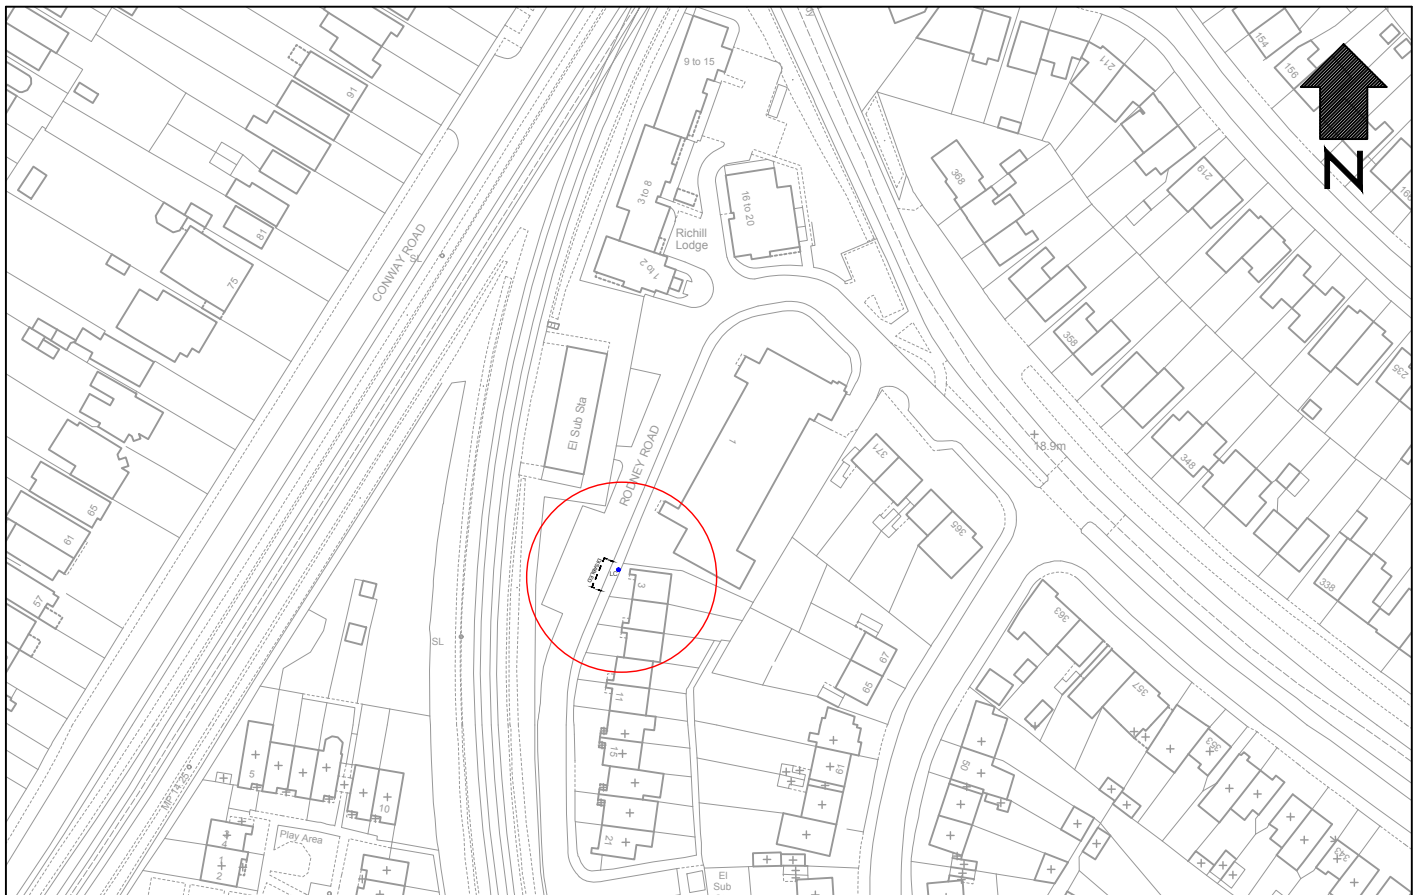

"This map is reproduced from Ordnance Survey material with the permission of the Controller of Her Majesty's Stationery Office © Crown copyright. Unauthorised reproduction infringes Crown copyright and may lead to prosecution or civil proceedings 100019441 [2019]."					Draft		CLIENT LONDON BOROUGH OF RICHMOND UPON THAMES																											
					Issue		PROJECT Disabled Bay – Batch 1/2020																											
– M.L 03.2020					M.L 03.2020					M.L 03.2020					M.L 03.2020					Scale (at A4 size) 1:500					DRAWING TITLE Rodney Road									
																									ISSUING OFFICE TWICKENHAM									
REVISION					DRAWN BY & DATE					DESIGNED BY & DATE					CHECKED BY & DATE					APPROVED BY & DATE					TELEPHONE 08456 122 660									

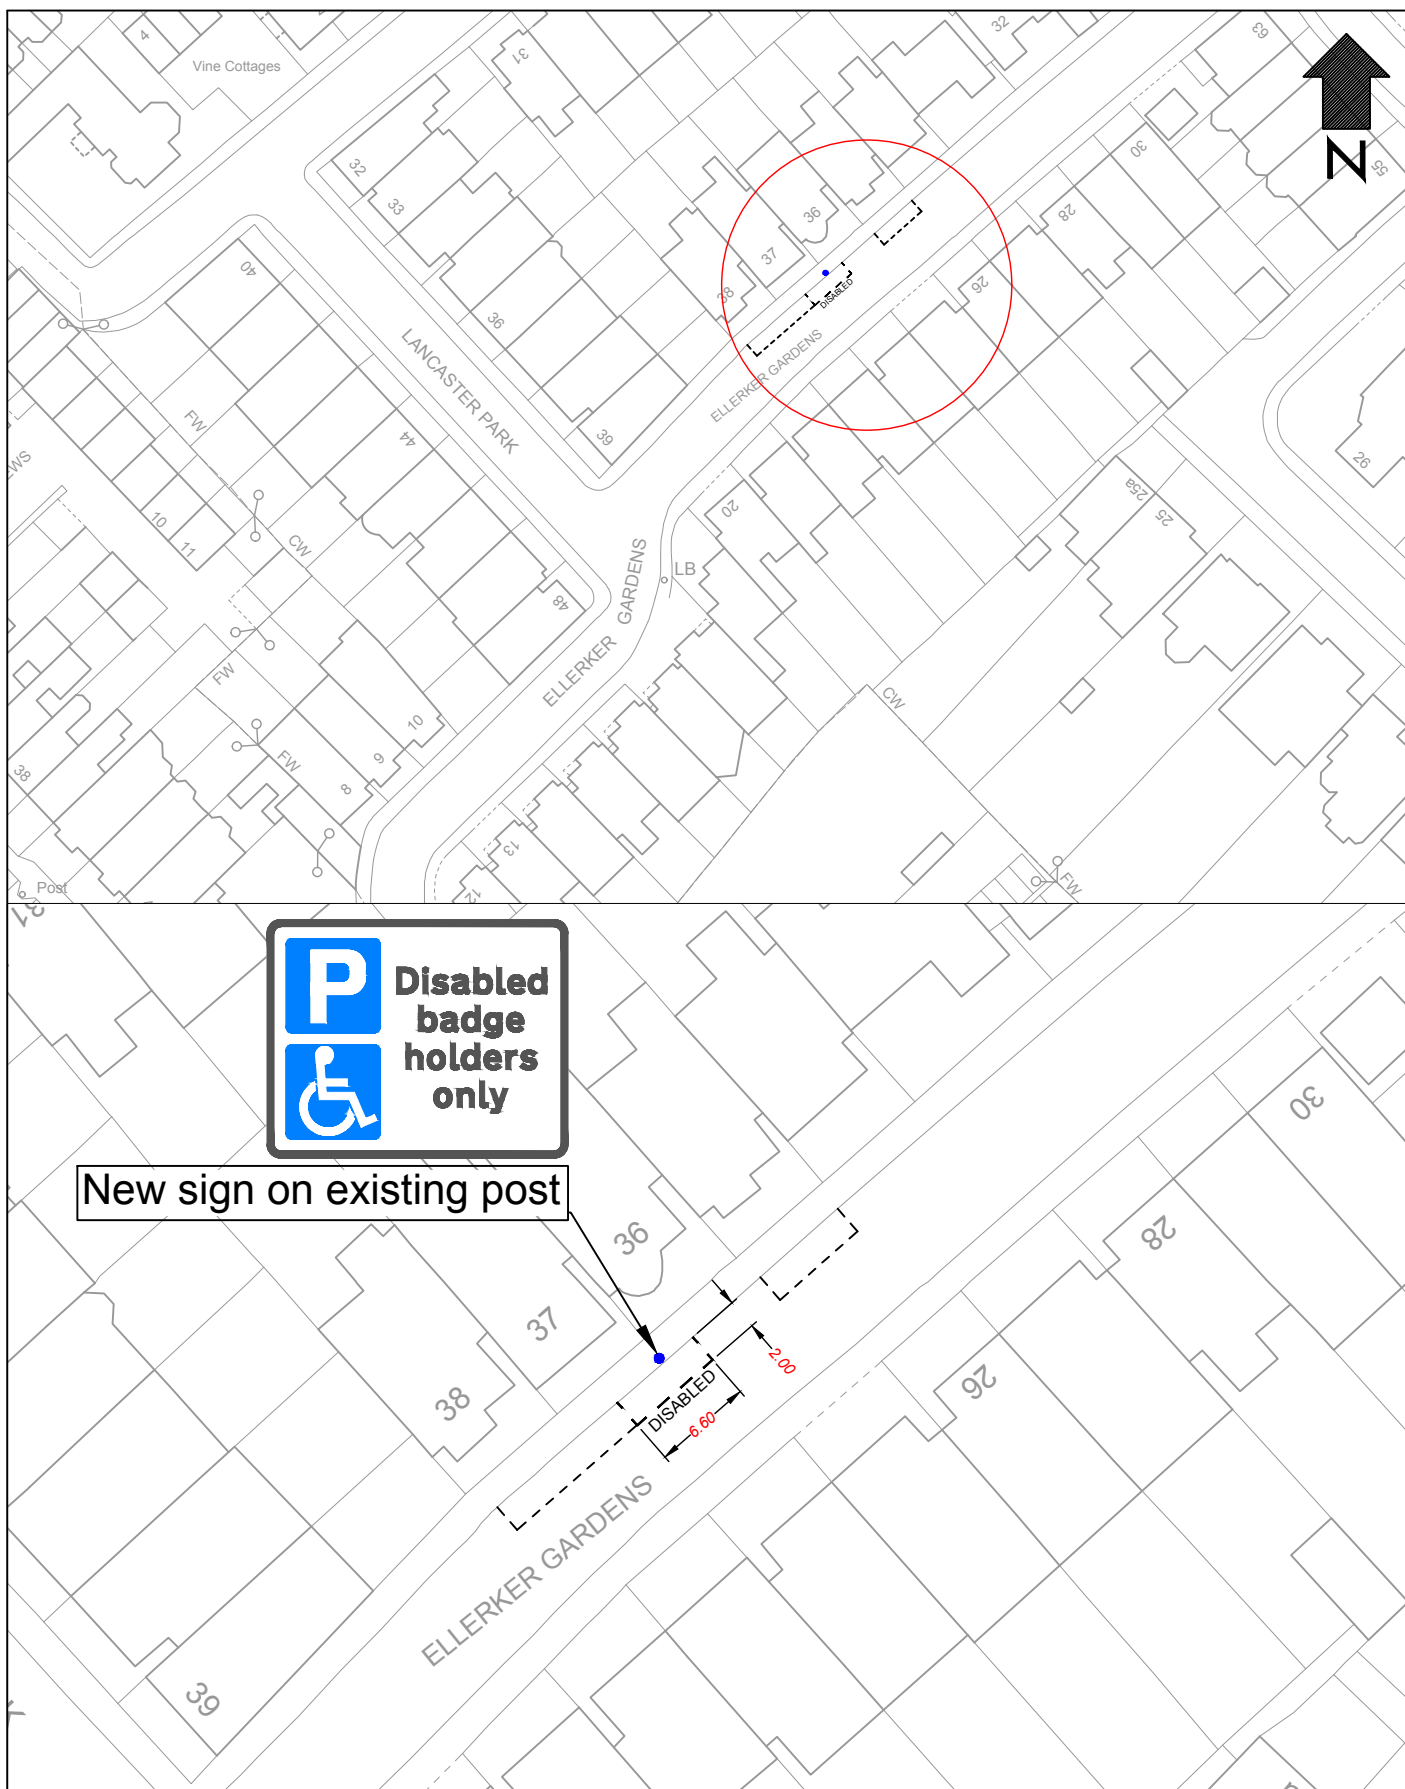

"This map is reproduced from Ordnance Survey material with the permission of the Controller of Her Majesty's Stationery Office © Crown copyright. Unauthorised reproduction infringes Crown copyright and may lead to prosecution or civil proceedings 100019441 [2019]."					CLIENT LONDON BOROUGH OF RICHMOND UPON THAMES	
					PROJECT Disabled Bay – Batch 1/2020	
					DRAWING TITLE Ellerkers Gardens	
					ISSUING OFFICE TWICKENHAM	
					TELEPHONE 08456 122 660	DRAWING NUMBER LR-DB-37-01
					REVISION –	

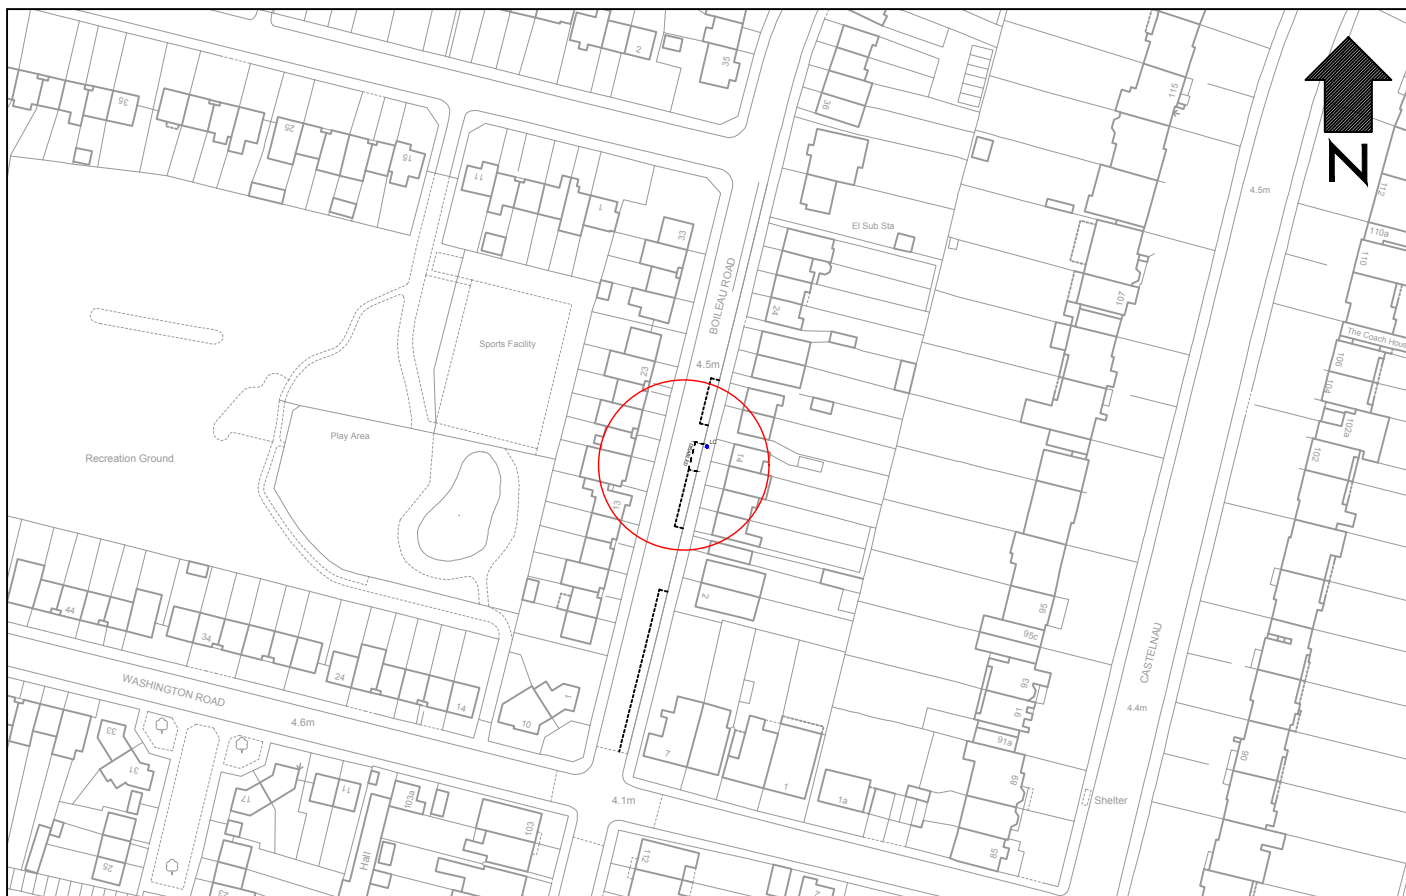

"This map is reproduced from Ordnance Survey material with the permission of the Controller of Her Majesty's Stationery Office
© Crown copyright. Unauthorised reproduction infringes Crown copyright and may lead to prosecution or civil proceedings 100019441 [2019]."

CLIENT LONDON BOROUGH OF RICHMOND UPON THAMES

PROJECT Disabled Bay – Batch 1/2020

DRAWING TITLE Boileau Road




ISSUING OFFICE TWICKENHAM
TELEPHONE 08456 122 660

DRAWING NUMBER LR-DB-12-01

REVISION –

					Draft	
					Issue	
					Scale (at A4 size)	1:500
REVISION	M.L. 03.2020 DRAWN BY & DATE	M.L. 03.2020 DESIGNED BY & DATE	M.L. 03.2020 CHECKED BY & DATE	M.L. 03.2020 APPROVED BY & DATE		

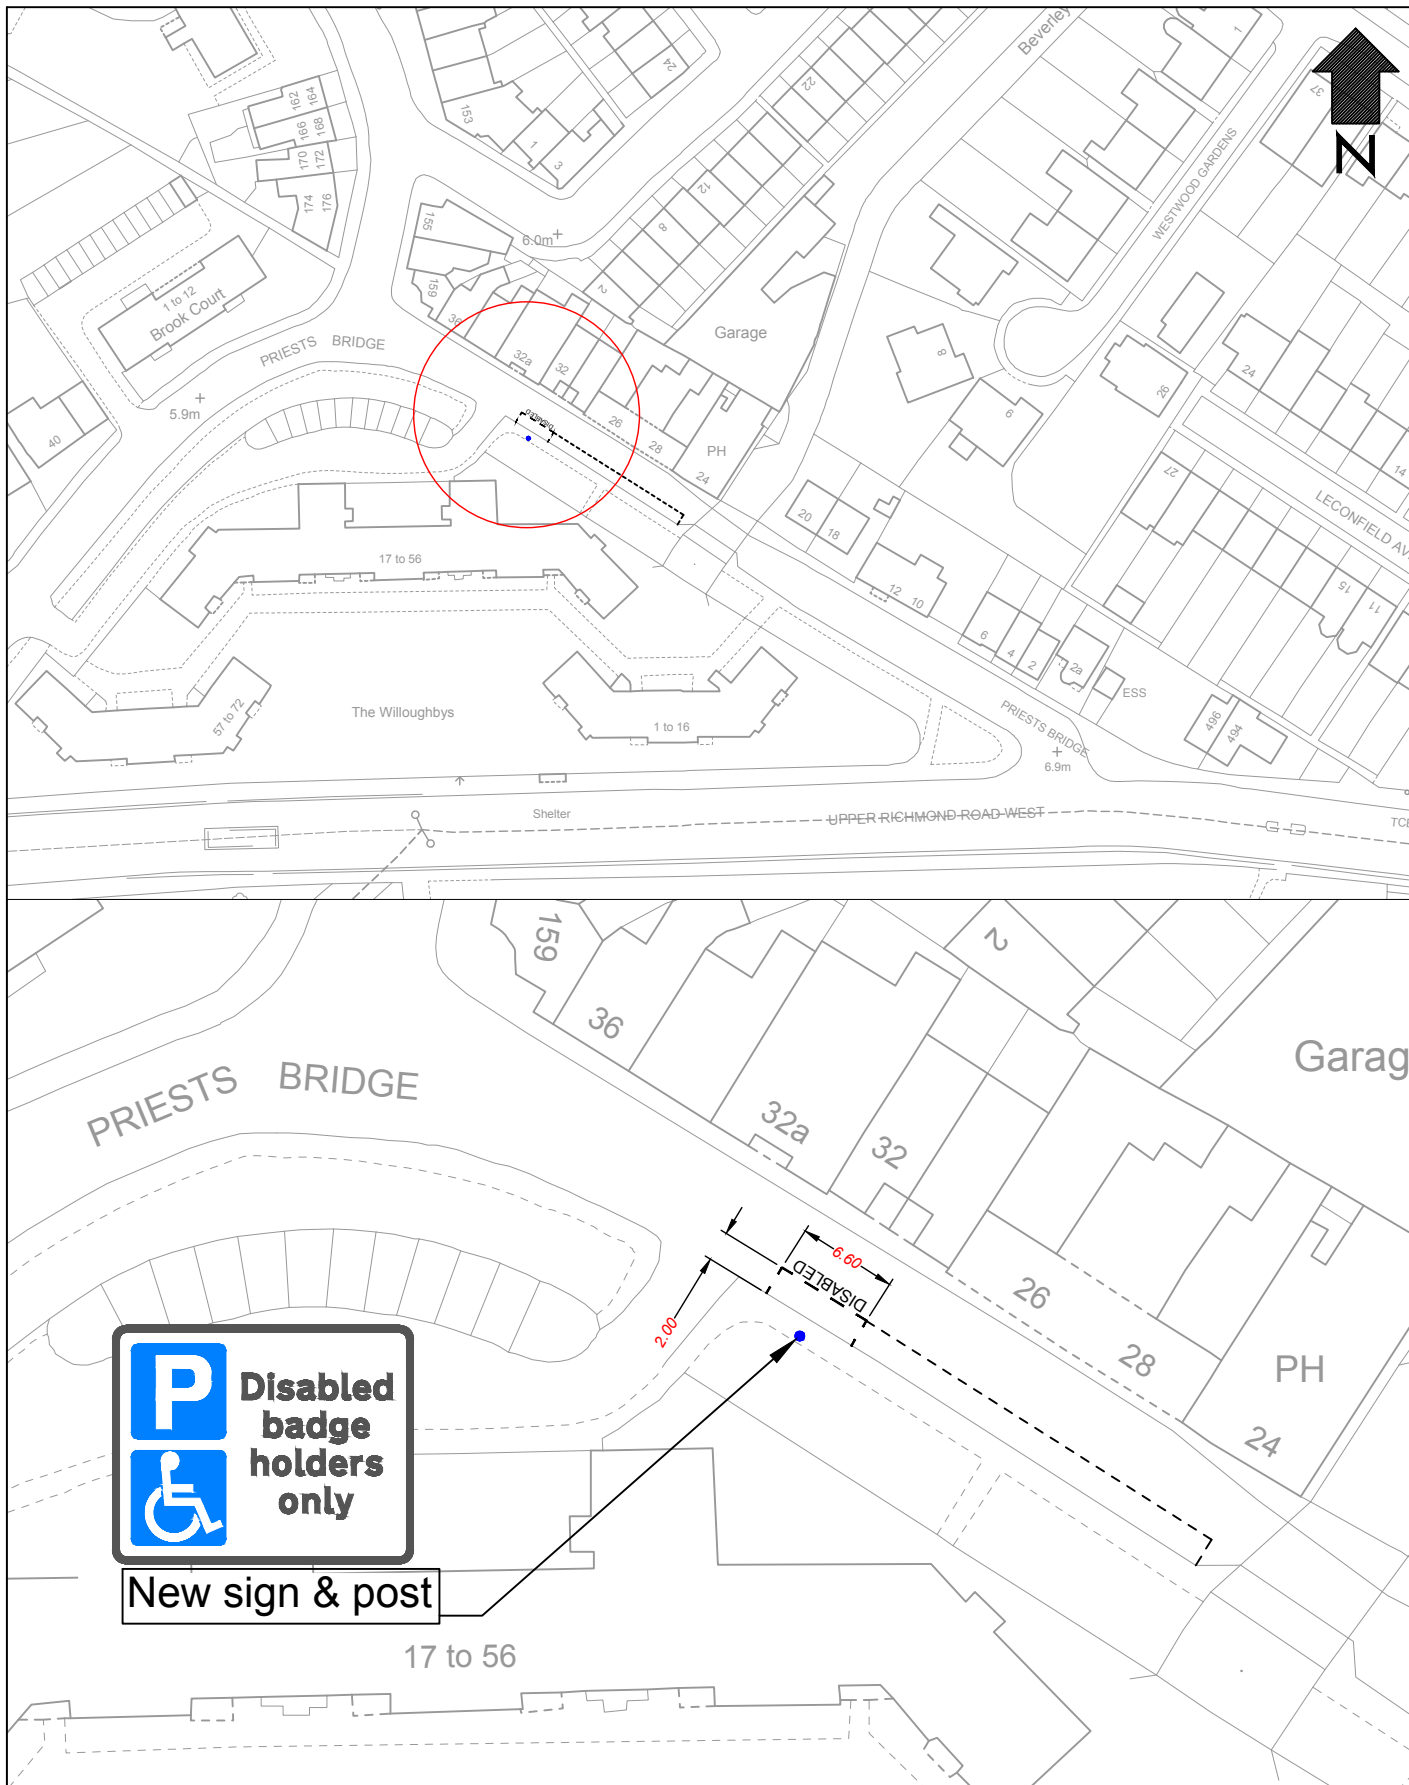

"This map is reproduced from Ordnance Survey material with the permission of the Controller of Her Majesty's Stationery Office
© Crown copyright. Unauthorised reproduction infringes Crown copyright and may lead to prosecution or civil proceedings
100019441 [2019]."

CLIENT LONDON BOROUGH OF RICHMOND UPON THAMES

PROJECT Disabled Bay – Batch 1/2020

DRAWING TITLE Priests Bridge




REVISION	DRAWN BY & DATE	DESIGNED BY & DATE	CHECKED BY & DATE	APPROVED BY & DATE
-	M.L. 03.2020	M.L. 03.2020	M.L. 03.2020	M.L. 03.2020

Draft	
Issue	
Scale (at A4 size)	1:500

ISSUING OFFICE TWICKENHAM
TELEPHONE 08456 122 660

DRAWING NUMBER LR-DB-25PB-01

REVISION -

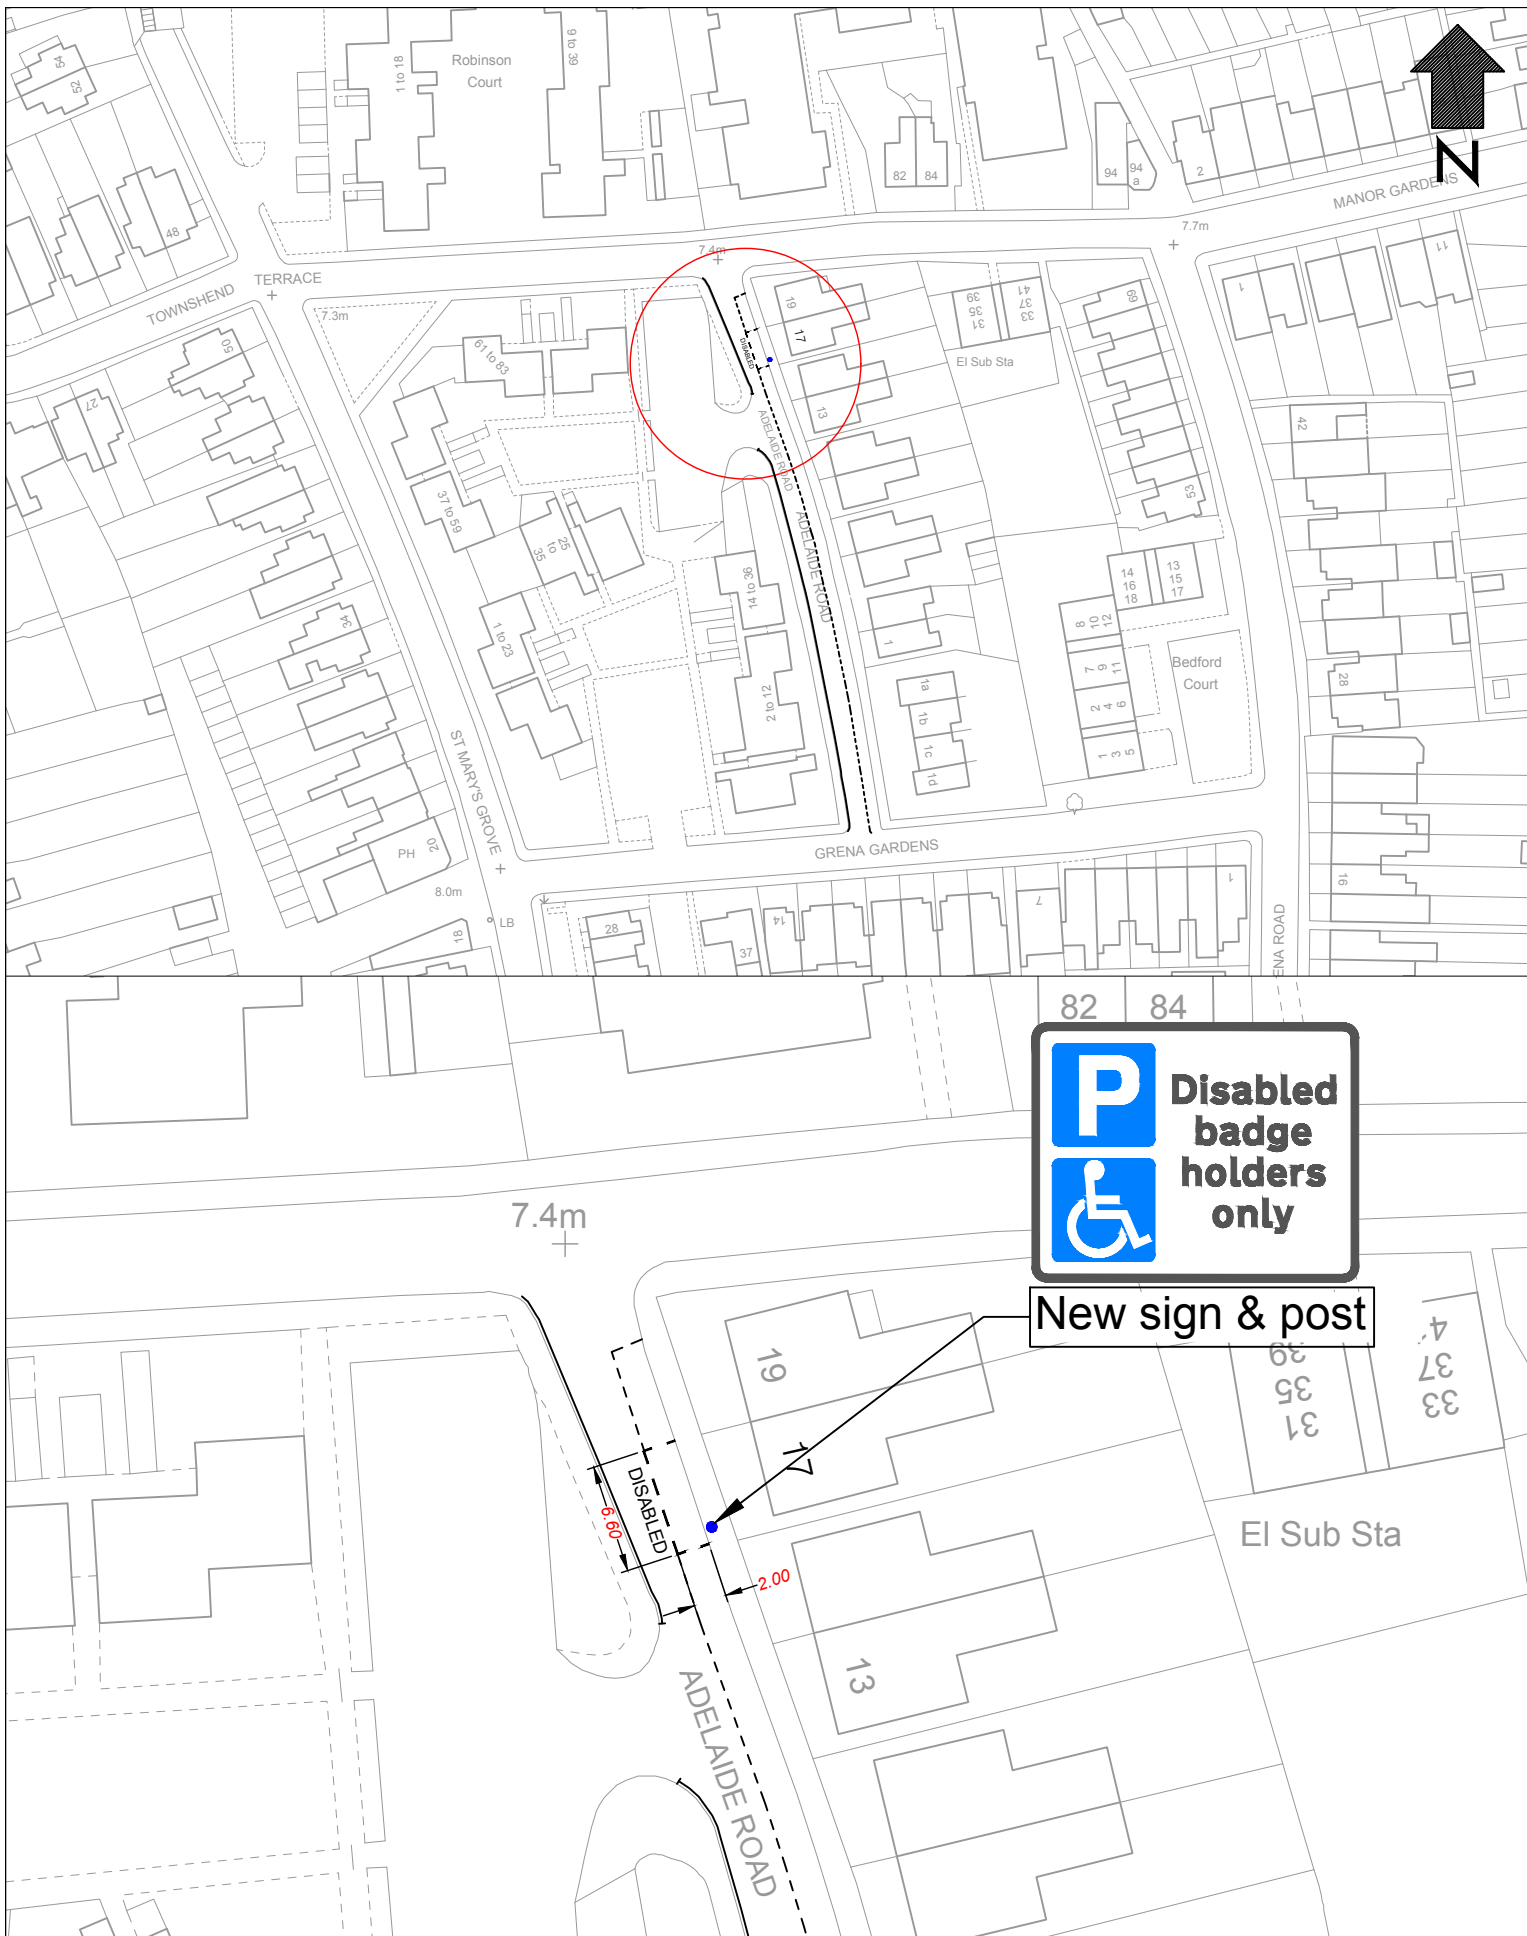

New sign & post

"This map is reproduced from Ordnance Survey material with the permission of the Controller of Her Majesty's Stationery Office © Crown copyright. Unauthorised reproduction infringes Crown copyright and may lead to prosecution or civil proceedings 100019441 [2019]."					CLIENT LONDON BOROUGH OF RICHMOND UPON THAMES	
					PROJECT Disabled Bay – Batch 1/2020	
					DRAWING TITLE Adelaide Road	
					ISSUING OFFICE TWICKENHAM	
					TELEPHONE 08456 122 660	DRAWING NUMBER LR-DB-17-01
REVISION	DRAWN BY & DATE	DESIGNED BY & DATE	CHECKED BY & DATE	APPROVED BY & DATE	Scale (at A4 size) 1:500	REVISION –
–	M.L. 03.2020	M.L. 03.2020	M.L. 03.2020	M.L. 03.2020	Draft	
					Issue	