

ROAD TRAFFIC REGULATION ACT 1984

THE LONDON BOROUGH OF RICHMOND UPON THAMES (PRESCRIBED ROUTES) (SCHOOL STREETS) (CONSOLIDATION) EXPERIMENTAL ORDER 2020

SCHOOL STREETS – VARIOUS STREETS

(Reference 20/150)

1. The Council of the London Borough of Richmond upon Thames on 4 November 2020 made the above Order under sections 9 and 10 of, and Part IV of Schedule 9 to, the Road Traffic Regulation Act 1984, as amended.
2. The general effect of the Order is to make certain modifications to previously made Orders and consolidate the Orders. The school streets shall operate in the roads detailed and at the times specified in the shedule.
3. Copies of the Order which comes into force 9 November 2020, plans showing the location and effect of the Order and the Council's Statement of Reasons for making the Order: -
 - (a) can be inspected, quoting Reference 20/150, at the Civic Centre (Central Reception, ground floor), 44 York Street, Twickenham between 9.15am and 5pm on Mondays to Fridays, except for Bank and other public holidays; and
 - (b) may be viewed on the Council's web-site at http://www.richmond.gov.uk/public_notices.
4. In pursuance of section 10(2) of the Road Traffic Regulation Act 1984 the Assistant Director, Traffic and Engineering of the London Borough of Richmond upon Thames, as the specified officer, or some person authorised in that behalf by that officer may, if it appears to that officer or to that person essential in the interests of the expeditious, convenient and safe movement of traffic, or of the provision of suitable and adequate parking facilities on the highway, or for preserving or improving the amenities of the areas through which the roads affected by the Order runs, modify or suspend the Order or any provision thereof.
5. If the provisions of the Order continue in operation for a period of not less than six months, the Council will consider in due course whether the provisions should be reproduced and continued in force indefinitely by means of an Order under section 6 of the said Act of 1984. Persons wishing to object to or support the making of such an Order for the purpose of such reproduction and continuation in force may, within the period of six months referred to above (i.e. by 16 April 2021) send a statement in writing of their objection and the grounds of that objection to the address below.
6. Please address any representations to this Order to the Head of Engineering, Traffic and Parking Policy, Civic Centre, 44 York Street, Twickenham TW1 3BZ, or email Trafficandengineering@richmondandwandsworth.gov.uk.
7. If any person wishes to question the validity of this Order or of any of their provisions on the grounds that they are not within the powers conferred by the Road Traffic Regulation Act 1984, or that any requirement of the said Act of 1984 or of any instrument made under the said Act of 1984 has not been complied with, that person may, within 6 weeks from the date on which the Order was made, apply for the purpose to the High Court.

Nick O'Donnell
Assistant Director, Traffic and Engineering
Civic Centre, 44 York St, Twickenham, TW1 3BZ

Dated 5 November 2020

SCHOOL STREETS

Item Number: (1)	School: (2)	Lengths of Street where closure shall apply (3)	Times of Closure: During School Term Time (4)
1	St John the Baptist School	Lower Teddington Road, between its junctions with Normansfield Avenue and Seymour Road	Monday-Friday 8.15-.9.00am and 2.45-3.30 pm
2	Hampton Hill Junior School	St James Avenue between its junctions with Windmill Road and Park Road	Monday-Friday 8.15-.9.45am and 2.30-4.00 pm
3.	Jack and Jill Reception Nursery School	First Cross Road, from its junction with Staines Road to its junction with The Green	Monday-Friday 8.15-.9.45am and 2.30-4.00 pm
4.	St Mary's COE Primary School	Amyand Park Road, from its junction with Beauchamp Road to the end of the cul de sac	Monday-Friday 8.15-.9.45am and 2.30-4.00 pm
5.	The Russell School	Meadlands Drive from its junction with Clifford Road eastwards to the end of the cul de sac	Monday-Friday 8.15-.9.45am and 2.30-4.00 pm
6	Trafalgar Junior School	Elmsleigh Road, from its junction with Staines Road to the end of the cul de sac	Monday-Friday 8.15-.9.45am and 2.30-4.00 pm
7	Orleans Primary School	Hartington Road	Monday-Friday 8.15-.9.45am and 2.30-4.00 pm
8	St Stephen's CE Primary	Winchester Road from junction with St Margaret's Grove	Monday-Friday 8.15-.9.45am and 2.30-4.00 pm
9.	GEMS Twickenham Primary Academy	Colne Road from junction with Albion Road to its junction with Marsh Farm Road.	Monday to Friday 8.20 to 9am and 3.30 to 4.15pm.
10	St Richard Reynolds Catholic College	Clifden Road from junction with Heath Road to its junction with Station Road, Copthall Gardens from its junction with Holly Road to junction with Clifden Road, Station Road/Staten Gardens/Lion Rd from junction with Sherland Road to the junction with Grove Avenue and Tudor Gardens.	Monday to Friday 7.45 to 9.15am and 2.00 to 3.30pm

11	Stanley Primary	Strathmore Road from its junction with Shacklegate Lane to the end of the cul de sac. Waiting restrictions operating "at any time" at the junction of Strathmore Road and Shacklegate Lane.	Monday-Friday 8.15-.9.45am and 2.30-4.00 pm
12	Hampton Infants School and Nursery	Ripley Road from junction with Priory Road to junction with Holly Bush Lane.	Monday-Friday 8.15-.9.45am and 2.30-4.00 pm
13	Holy Trinity CE Primary	Carrington Road from its junction with Manor Road to the end of the cul de sac.	Monday-Friday 8.15-.9.45am and 2.30-4.00 pm
14	The Richmond upon Thames School	Egerton Road from junction with Heathfield North into the cul de sac	Monday-Friday 8.15-.9.45am and 1.30-4.00 pm

TRAFFIC MANAGEMENT ORDER

THE LONDON BOROUGH OF RICHMOND UPON THAMES (PRESCRIBED ROUTES) (SCHOOL STREETS) (CONSOLIDATION) EXPERIMENTAL ORDER 2020

Made: 4 November 2020

Coming into operation: 16 November 2020

The Council of the London Borough of Richmond upon Thames, in exercise of the powers conferred by Sections 9 and 10 of, and Part IV of Schedule 9 to, the Road Traffic Regulation Act 1984(a), as amended, hereinafter referred to as “the Act of 1984” and all other enabling powers hereby make the following Order —

1. This Order shall come into operation on 16 November 2020 and may be cited as the London Borough of Richmond upon Thames (Prescribed Routes) (School Streets) (Consolidation) Experimental Order 2020.
2. (1) In this Order the expression “enactment” means any enactment whether public, general or local and includes any order, byelaw, rule, regulation, scheme or other instrument having effect by virtue of an enactment.
 (2) Any reference in this Order to any enactment shall be construed as a reference to that enactment as amended, applied, consolidated, re-enacted by or as having effect by virtue of any subsequent enactment.
 (3) The Interpretation Act 1978(b) shall apply for the interpretation of this Order as it applies for the interpretation of an Act of Parliament.
3. Whilst this Order continues in force, except as provided in Article 6, no person shall cause or permit any vehicle to proceed in a length of street detailed in in column 3 to Schedule 1 to this Order at such times prescribed in column 4 of that Schedule.
4. There was added to Schedule 1 of the London Borough of Richmond upon Thames (Civil Enforcement Area) (Consolidation No. 8) Order 2008(c) items 634(g) and 687(b)(iii) as set out in Schedule 2 to this Order.
5. The London Borough of Richmond upon Thames (Prescribed Routes) (No. 1) Experimental Order 2020, the London Borough of Richmond upon Thames (Prescribed Routes) (No. 2) Experimental Order 2020, the London Borough of Richmond upon Thames (Prescribed Routes) (No. 3) Experimental Order 2020 and London Borough of Richmond upon Thames (Prescribed Routes) (No. 4) Experimental Order 2020 are hereby revoked.

(a) 1984 C.27.

(b) 1978 c. 30.

(c) 2008/38 as amended by 2009/26 and 2014/55

6. Nothing in Article 3 to this Order will apply to: -
- (a) any vehicle on an occasion when it is being used for fire brigade, ambulance or police purposes, if the observance of that provision would be likely to hinder the use of the vehicle for the purpose for which it is being used on that occasion;
 - (b) anything done with the permission or at the direction of a police constable in uniform;
 - (c) Vehicles either displaying a "School Street Permit" or registered on an approved list maintained by the Council;
 - (d) Vehicles displaying a valid disabled persons' "blue badge";
 - (e) Council vehicles and statutory undertakers serving properties within the restricted street;
 - (f) Delivery and postal service vehicles serving properties within the restricted street;
 - (g) Taxis (Hackney Carriage and private hire) serving properties within the restricted street.
 - (h) any person who causes or permits a vehicle to proceed in accordance with any restriction or requirement indicated by traffic signs placed pursuant to Section 66 or Section 67 of the Road Traffic Regulation Act 1984.
7. In pursuance of section 10(2) of the Road Traffic Regulation Act 1984 the Assistant Director, Traffic and Engineering of the London Borough of Richmond upon Thames, as the specified officer, or some person authorised in that behalf by that officer may, if it appears to that officer or to that person essential in the interests of the expeditious, convenient and safe movement of traffic, or of the provision of suitable and adequate parking facilities on the highway, or for preserving or improving the amenities of the area through which the road affected by this Order runs, modify or suspend this Order or any provision thereof.

Dated 4 November 2020



Assistant Director, Traffic and Engineering
(The officer appointed for this purpose)

SCHEDULE 1
SCHOOL STREETS

See Article 3

Item Number: (1)	School: (2)	Lengths of Street where closure shall apply (3)	Times of Closure: During School Term Time (4)
1	St John the Baptist School	Lower Teddington Road, between its junctions with Normansfield Avenue and Seymour Road	Monday-Friday 8.15-.9.00am and 2.45-3.30 pm
2	Hampton Hill Junior School	St James Avenue between its junctions with Windmill Road and Park Road	Monday-Friday 8.15-.9.45am and 2.30-4.00 pm
3.	Jack and Jill Reception Nursery School	First Cross Road, from its junction with Staines Road to its junction with The Green	Monday-Friday 8.15-.9.45am and 2.30-4.00 pm
4.	St Mary's COE Primary School	Amyand Park Road, from its junction with Beauchamp Road to the end of the cul de sac	Monday-Friday 8.15-.9.45am and 2.30-4.00 pm
5.	The Russell School	Meadlands Drive from its junction with Clifford Road eastwards to the end of the cul de sac	Monday-Friday 8.15-.9.45am and 2.30-4.00 pm
6	Trafalgar Junior School	Elmsleigh Road, from its junction with Staines Road to the end of the cul de sac	Monday-Friday 8.15-.9.45am and 2.30-4.00 pm
7	Orleans Primary School	Hartington Road	Monday-Friday 8.15-.9.45am and 2.30-4.00 pm
8	St Stephen's CE Primary	Winchester Road from junction with St Margaret's Grove	Monday-Friday 8.15-.9.45am and 2.30-4.00 pm
9.	GEMS Twickenham Primary Academy	Colne Road from junction with Albion Road to its junction with Marsh Farm Road.	Monday-Friday 8.20 to 9am and 3.30 to 4.15pm.
10	St Richard Reynolds Catholic College	Clifden Road from junction with Heath Road to its junction with Station Road, Cophall Gardens from its junction with Holly Road to junction with	Monday to Friday 7.45 to 9.15am and 2.00 to 3.30pm

		Clifden Road, Station Road/Staten Gardens/Lion Rd from junction with Sherland Road to the junction with Grove Avenue and Tudor Gardens.	
11	Stanley Primary	Strathmore Road from its junction with Shacklegate Lane to the end of the cul de sac.	Monday-Friday 8.15-.9.45am and 2.30-4.00 pm
12	Hampton Infants School and Nursery	Ripley Road from junction with Priory Road to junction with Holly Bush Lane.	Monday-Friday 8.15-.9.45am and 2.30-4.00 pm
13	Holy Trinity CE Primary	Carrington Road from its junction with Manor Road to the end of the cul de sac.	Monday-Friday 8.15-.9.45am and 2.30-4.00 pm
14	The Richmond upon Thames School	Egerton Road from junction with Heathfield North into the cul de sac	Monday-Friday 8.15-.9.45am and 1.30-4.00 pm

SCHEDULE 2

See Article 4

ITEMS TO BE ADDED TO SCHEDULE 1 {to 2008/38}


 

1 Item No.	2 Street	3 Prescribed Hours – See Schedule 3 (to 2008/38)
634	Shacklegate Lane, Teddington: (g) the north side, from the eastern kerb-line of Strathmore Road, eastwards for a distance of 8 metres.	A
687	Strathmore Road, Toddington: (b) the north to south arm: (iii) the west side, from the northern kerb-line of Shacklegate Lane, northwards for a distance of 8 metres.	A


EXPLANATORY NOTE

(This Note is not part of the Order but is intended to indicate its general purport)


The purpose of this Order is to introduce several “school streets” in various streets in the Borough which provides for the closure of lengths of roads during term times. The Order makes modifications to previously made Orders and consolidates these Orders.




Legend:							CLIENT LONDON BOROUGH OF RICHMOND UPON THAMES	
	Extents of school street						PROJECT COVID 19 MEASURES	
	New post and sign	DRAWING TITLE SCHOOL STREETS PHASE 2 TRAFALGAR JUNIOR SCHOOL		ISSUING OFFICE TWICKENHAM		DRAWING NUMBER 2381-SSP2-GL-CS-012		REVISION -
-	AJ 07/07/20	AJ 07/07/20	LF 13/08/20	LF 13/08/20	Issue <input checked="" type="checkbox"/>	Draft	TELEPHONE 020 88911411	
REVISION	DRAWN BY & DATE	DESIGNED BY & DATE	CHECKED BY & DATE	APPROVED BY & DATE	Scale (at A4 size) NTS			

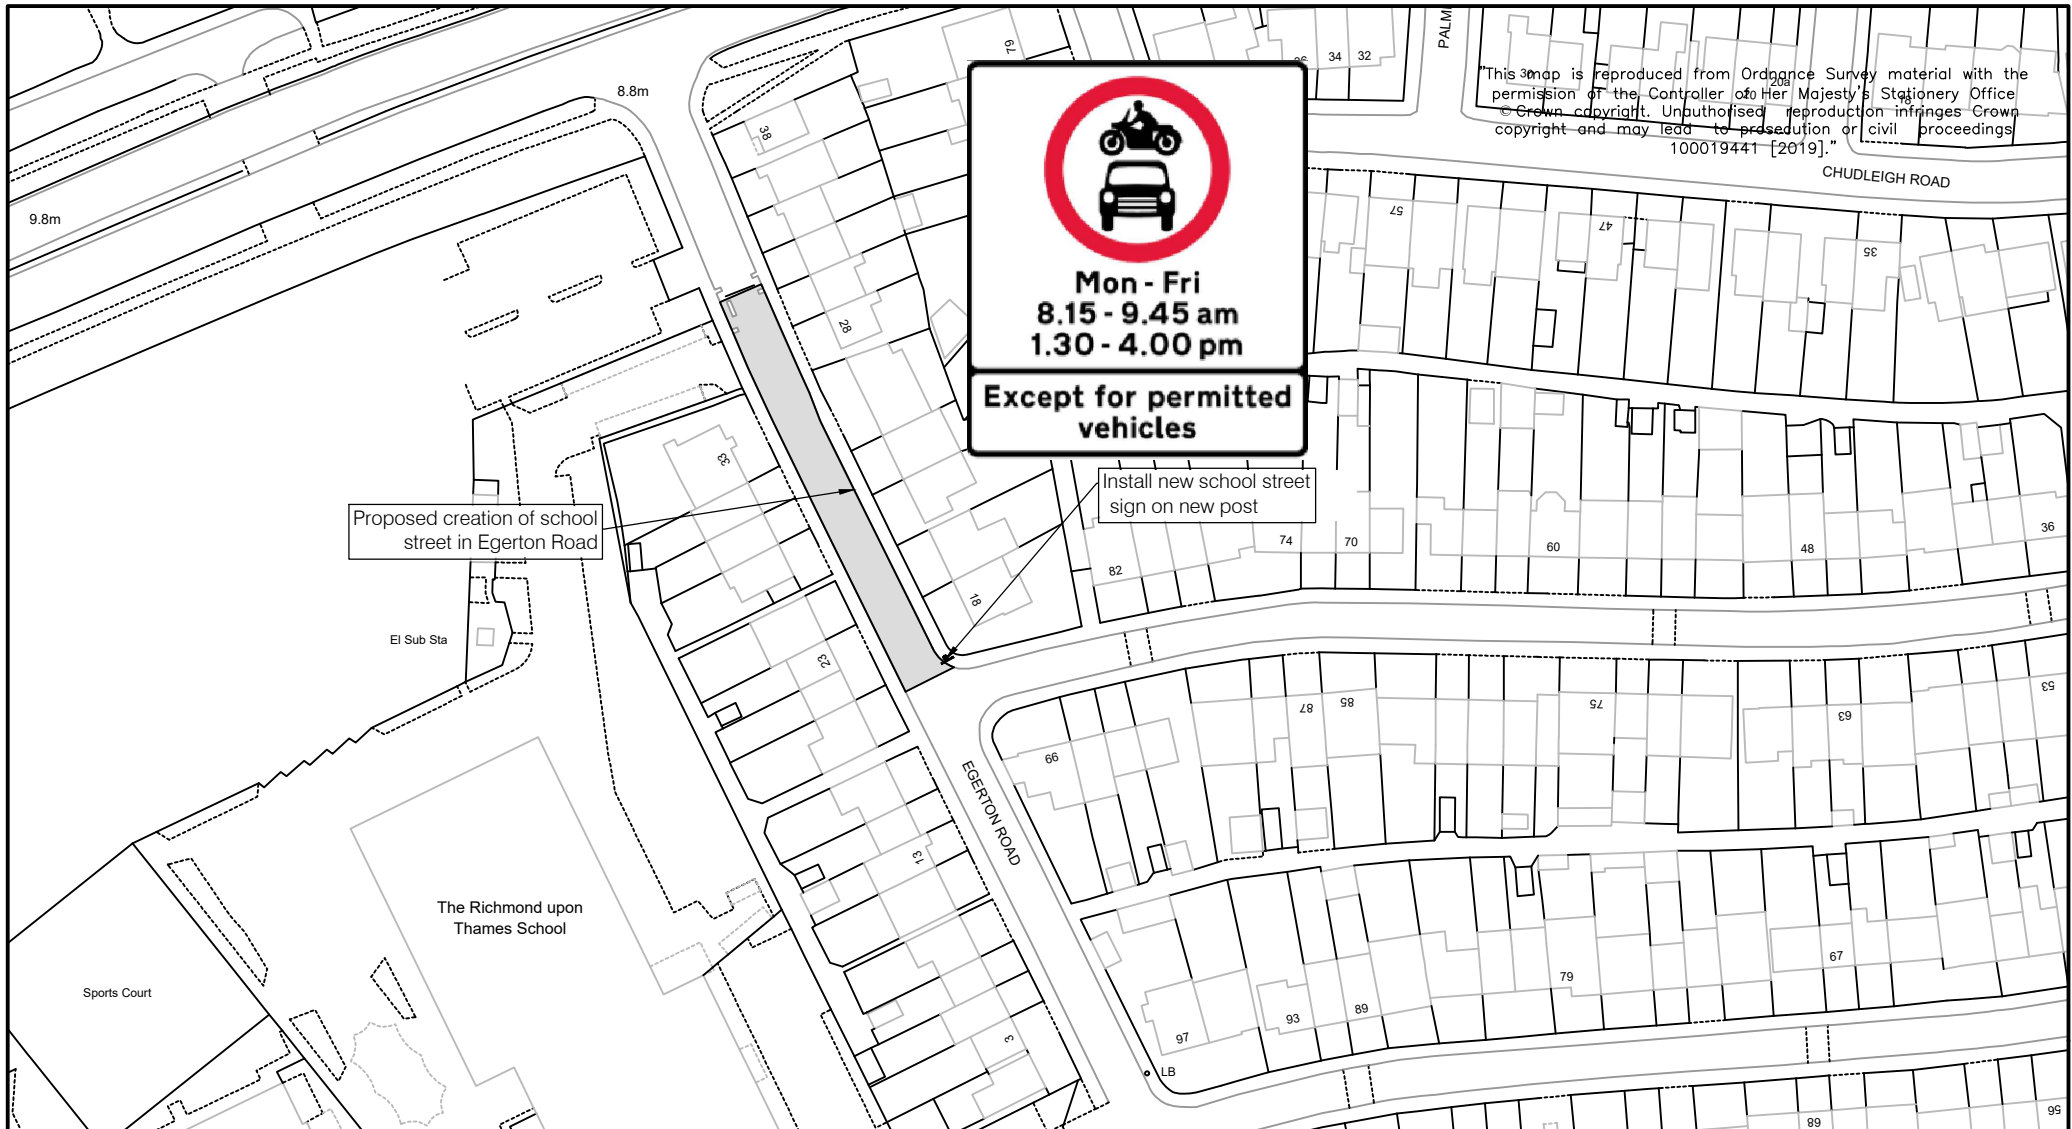

KEY:

 Extents of school street

 New post and sign



REVISION	HH 05/08/20 DRAWN BY & DATE	HH 05/08/20 DESIGNED BY & DATE	LF 13/08/20 CHECKED BY & DATE	LF 13/08/20 APPROVED BY & DATE
-				

Issue	<input checked="" type="checkbox"/>	Draft	<input type="checkbox"/>
Scale (at A4 size)			
NTS			

CLIENT	LONDON BOROUGH OF RICHMOND UPON THAMES		
PROJECT	COVID 19 MEASURES		
DRAWING TITLE	SCHOOL STREETS PHASE 2		
	RICHMOND UPON THAMES SCHOOL		
ISSUING OFFICE	TWICKENHAM	DRAWING NUMBER	REVISION
TELEPHONE	020 88911411	2381-SSP2-GL-CS-11	-

"This map is reproduced from Ordnance Survey material with the permission of the Controller of Her Majesty's Stationery Office © Crown copyright. Unauthorised reproduction infringes Crown copyright and may lead to prosecution or civil proceedings 100019441 [2019]."




Proposed creation of school street in Ripley Road. Timings of restriction to be Mon-Fri 8:15-9:45am, 2:30-4:00pm

Install new school street sign on new post at junction


Install new school street sign on new post at junction



KEY:

 Extents of school street


 New post and sign

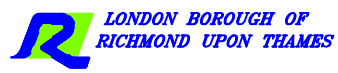

REVISION	-	AJ 07/07/20 DRAWN BY & DATE	AJ 07/07/20 DESIGNED BY & DATE	LF 12/08/20 CHECKED BY & DATE	LF 12/08/20 APPROVED BY & DATE
----------	---	--------------------------------------	---	--	---

Issue	<input checked="" type="checkbox"/>	Draft	<input type="checkbox"/>
Scale (at A4 size)	NTS		

CLIENT	LONDON BOROUGH OF RICHMOND UPON THAMES		
PROJECT	COVID 19 MEASURES		
DRAWING TITLE	SCHOOL STREETS PHASE 2 HAMPTON INFANT & NURSERY SCHOOL		
ISSUING OFFICE	TWICKENHAM	DRAWING NUMBER	2381-SSP2-GL-CS-014
TELEPHONE	020 88911411	REVISION	-

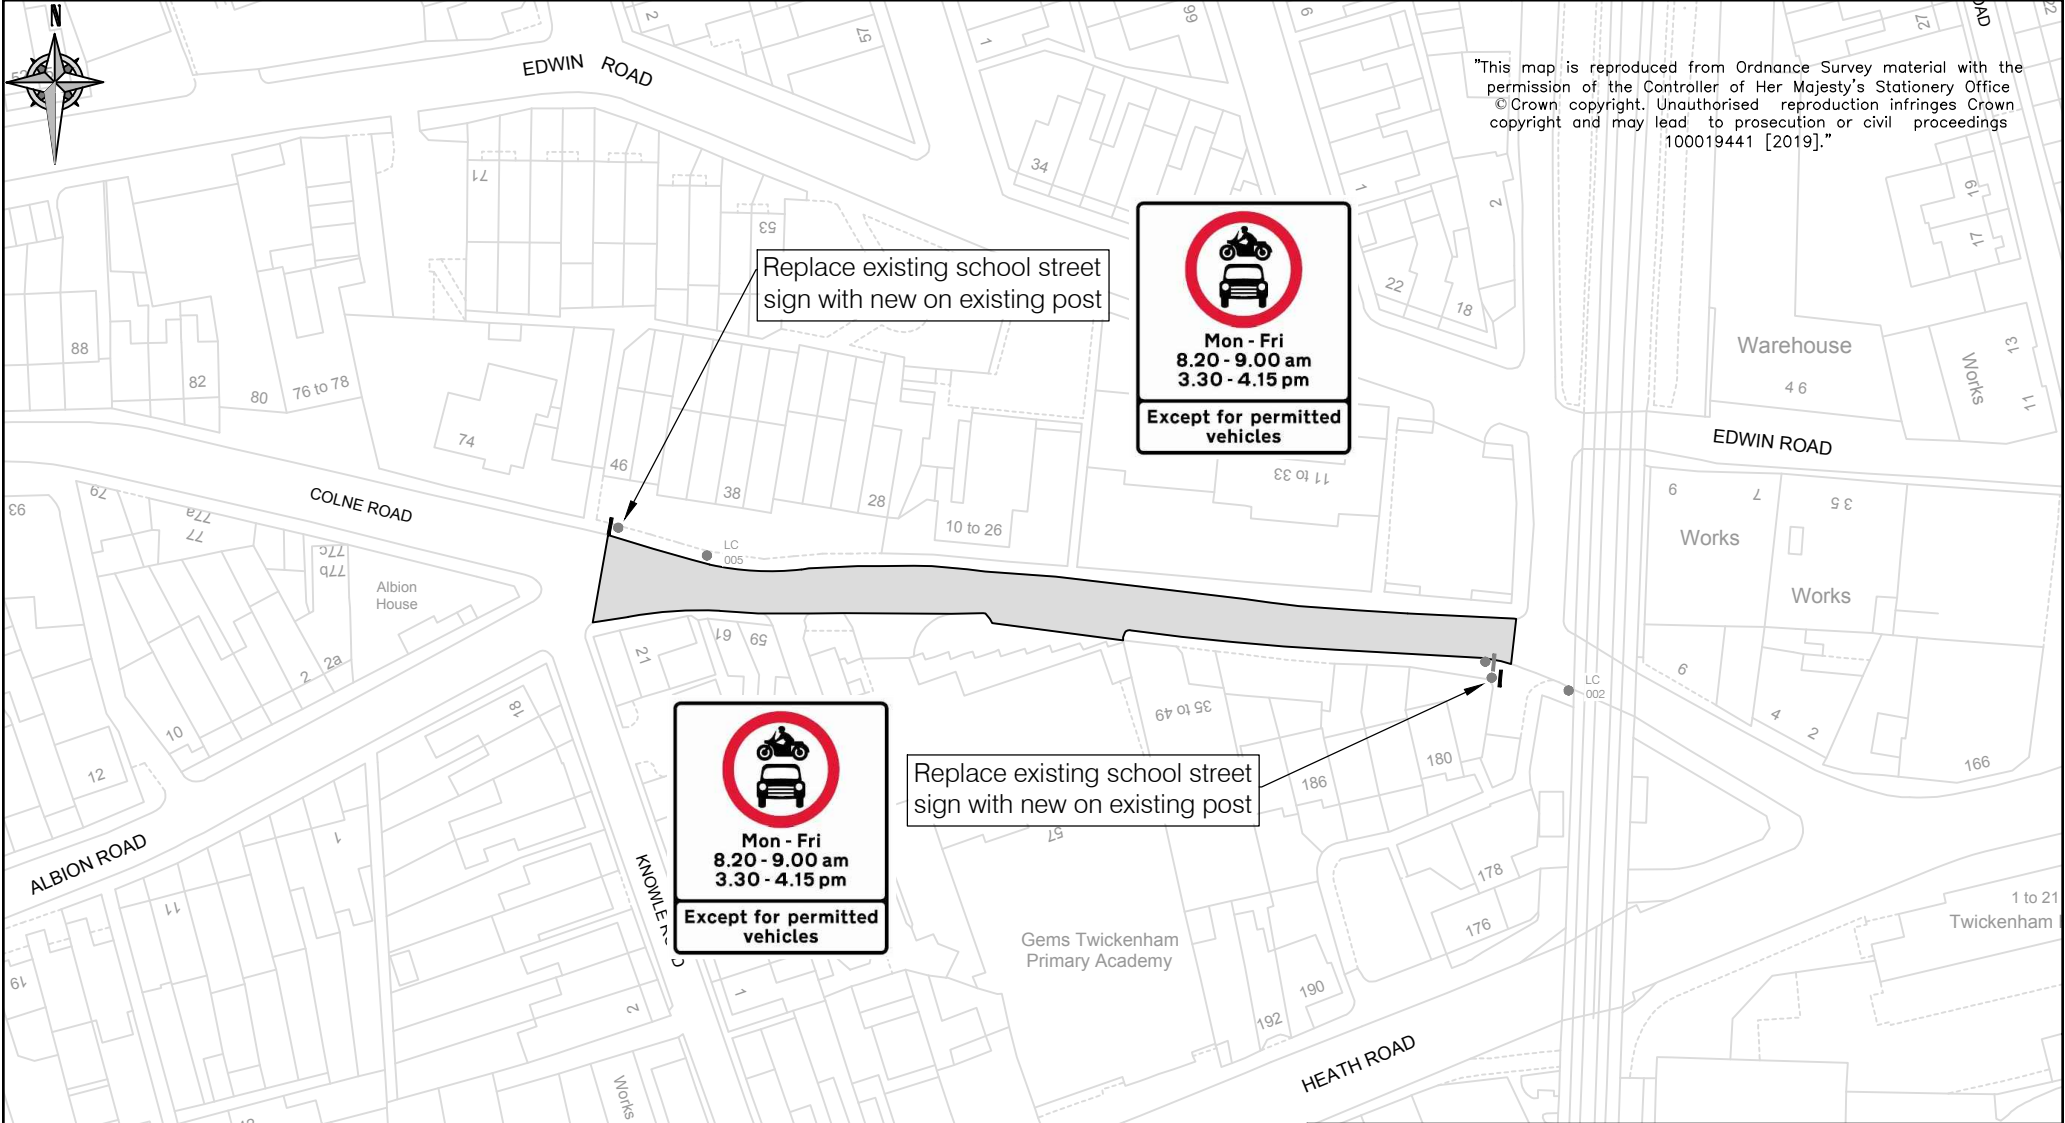


Legend:




- Existing post / lamp column
- Existing sign
- New sign
- ▭ Extents of school street

					Issue <input checked="" type="checkbox"/> Draft <input type="checkbox"/>	
-	AJ 05/08/20	AJ 05/08/20	LF 05/08/20	LF 05/08/20	Scale (at A4 size) NTS	
REVISION	DRAWN BY & DATE	DESIGNED BY & DATE	CHECKED BY & DATE	APPROVED BY & DATE		

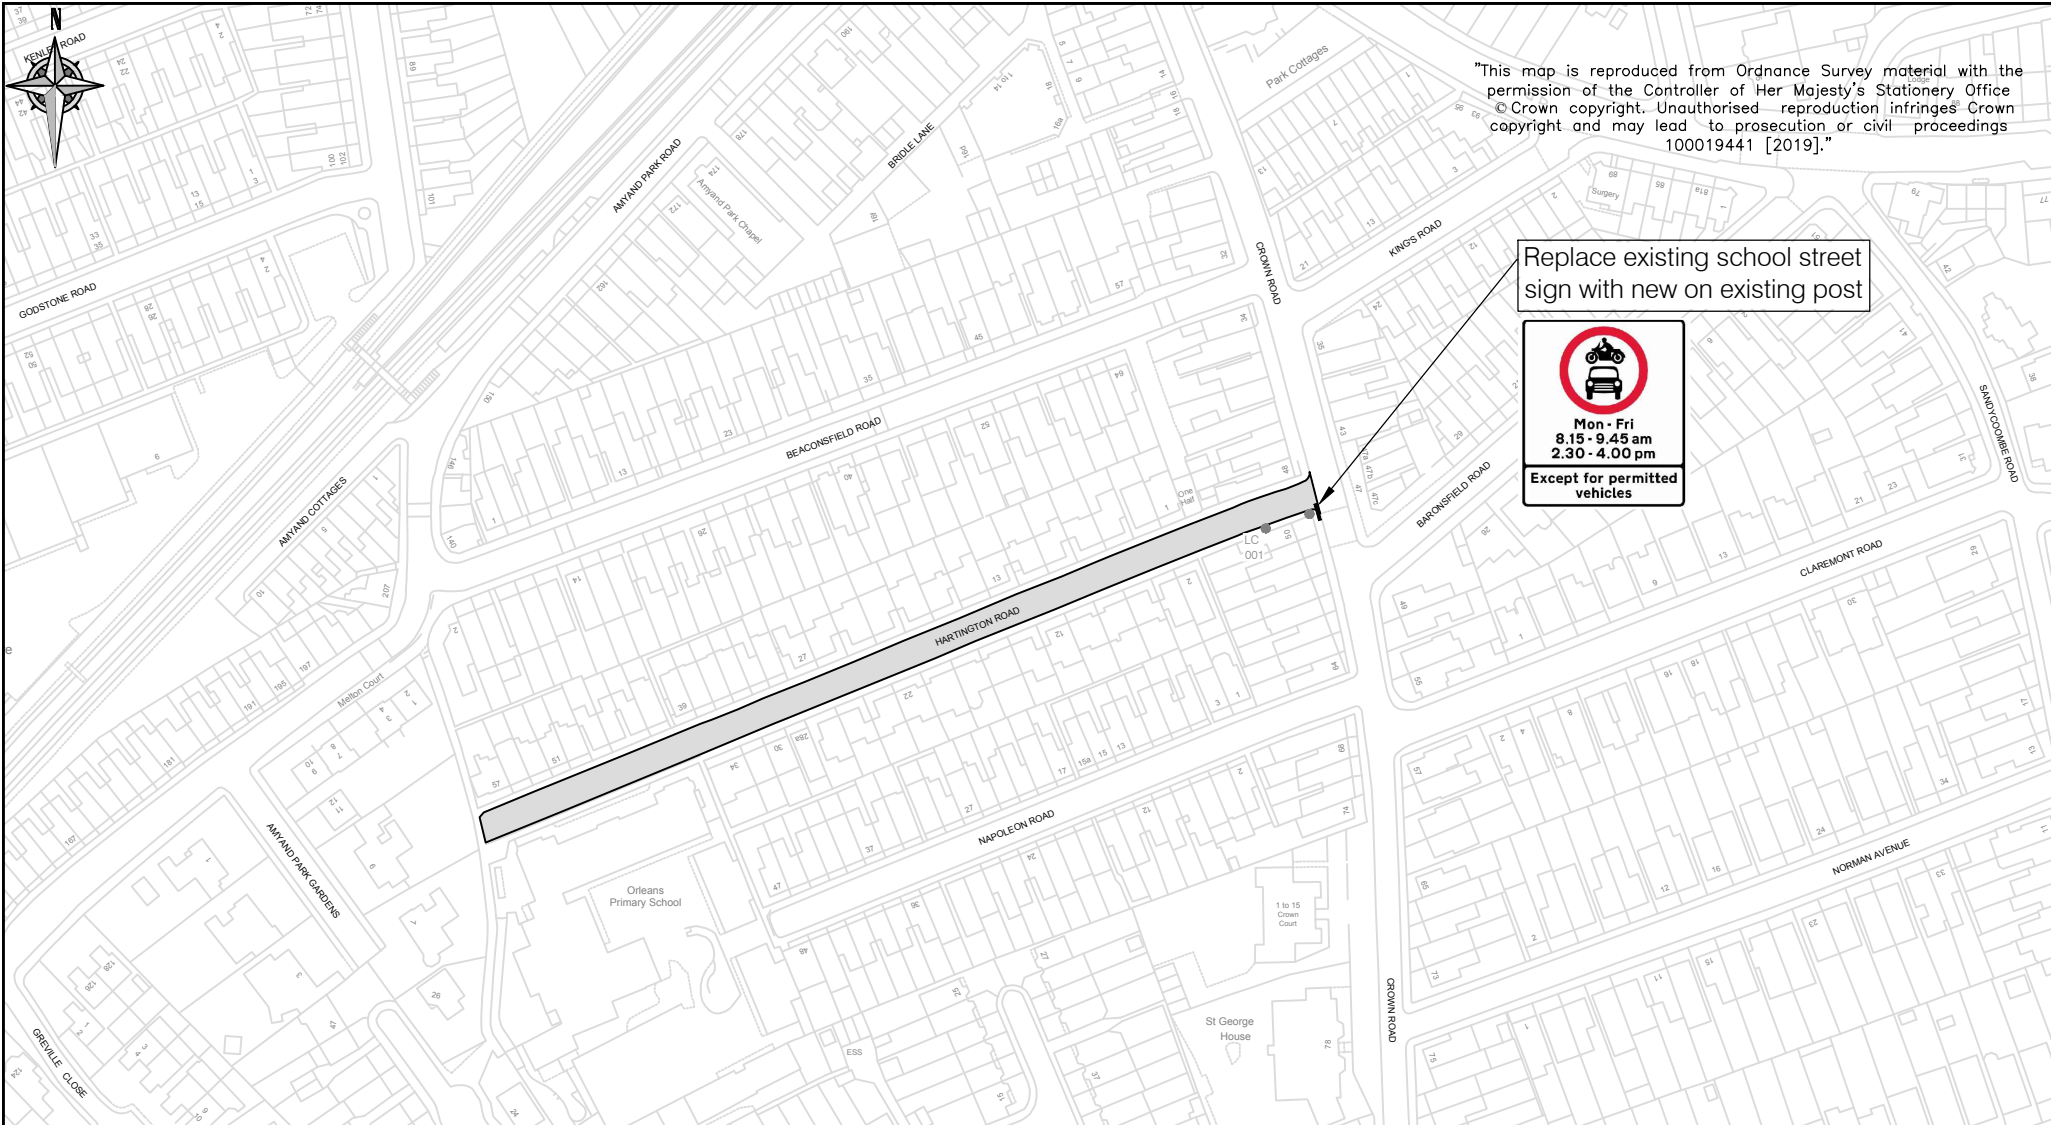CLIENT			LONDON BOROUGH OF RICHMOND UPON THAMES		
PROJECT			COVID 19 MEASURES		
DRAWING TITLE			SCHOOL STREETS PHASE 2 GEMS TWICKENHAM PRIMARY ACADEMY		
ISSUING OFFICE		TWICKENHAM		DRAWING NUMBER	
TELEPHONE		020 88911411		2381-SSP2-GL-CS-021	
					REVISION
					-



Legend:

 -  Existing post / lamp column
-  New sign
-  Extents of school street






-	AJ 05/08/20	AJ 05/08/20	LF 05/08/20	LF 05/08/20	Issue <input checked="" type="checkbox"/> Draft
REVISION	DRAWN BY & DATE	DESIGNED BY & DATE	CHECKED BY & DATE	APPROVED BY & DATE	Scale (at A4 size) NTS


CLIENT	LONDON BOROUGH OF RICHMOND UPON THAMES		
PROJECT	COVID 19 MEASURES		
DRAWING TITLE	SCHOOL STREETS PHASE 2 ORLEANS PRIMARY SCHOOL		
ISSUING OFFICE	TWICKENHAM	DRAWING NUMBER	REVISION
TELEPHONE	020 88911411	2381-SSP2-GL-CS-022	-



Legend:

-  Existing post / lamp column
-  New sign
-  Extents of school street

-	AJ	AJ	LF	LF	Issue	<input checked="" type="checkbox"/>	Draft	
REVISION	05/08/20	05/08/20	05/08/20	05/08/20	Scale (at A4 size)	NTS		
	DRAWN BY & DATE	DESIGNED BY & DATE	CHECKED BY & DATE	APPROVED BY & DATE				



 LONDON BOROUGH OF RICHMOND UPON THAMES

CLIENT	LONDON BOROUGH OF RICHMOND UPON THAMES		
PROJECT	COVID 19 MEASURES		
DRAWING TITLE	SCHOOL STREETS PHASE 2 ST STEPHENS CofE JUNIOR SCHOOL		
ISSUING OFFICE	TWICKENHAM	DRAWING NUMBER	REVISION
TELEPHONE	020 88911411	2381-SSP2-GL-CS-023	-



"This map is reproduced from Ordnance Survey material with the permission of the Controller of Her Majesty's Stationery Office © Crown copyright. Unauthorised reproduction infringes Crown copyright and may lead to prosecution or civil proceedings 100019441 [2016]."

Legend:

-  New double yellow lines
-  Existing road markings




REVISION	AMENDMENT	AJ 13/10/20 DRAWN BY AND DATE	LF 13/10/20 DESIGNED BY AND DATE	LF 13/10/20 CHECKED BY AND DATE	LF 13/10/20 APPROVED BY AND DATE
----------	-----------	--	---	--	---






 
DRAFT	SCALE (AT A3 SIZE)
ISSUE <input checked="" type="checkbox"/>	1:1000

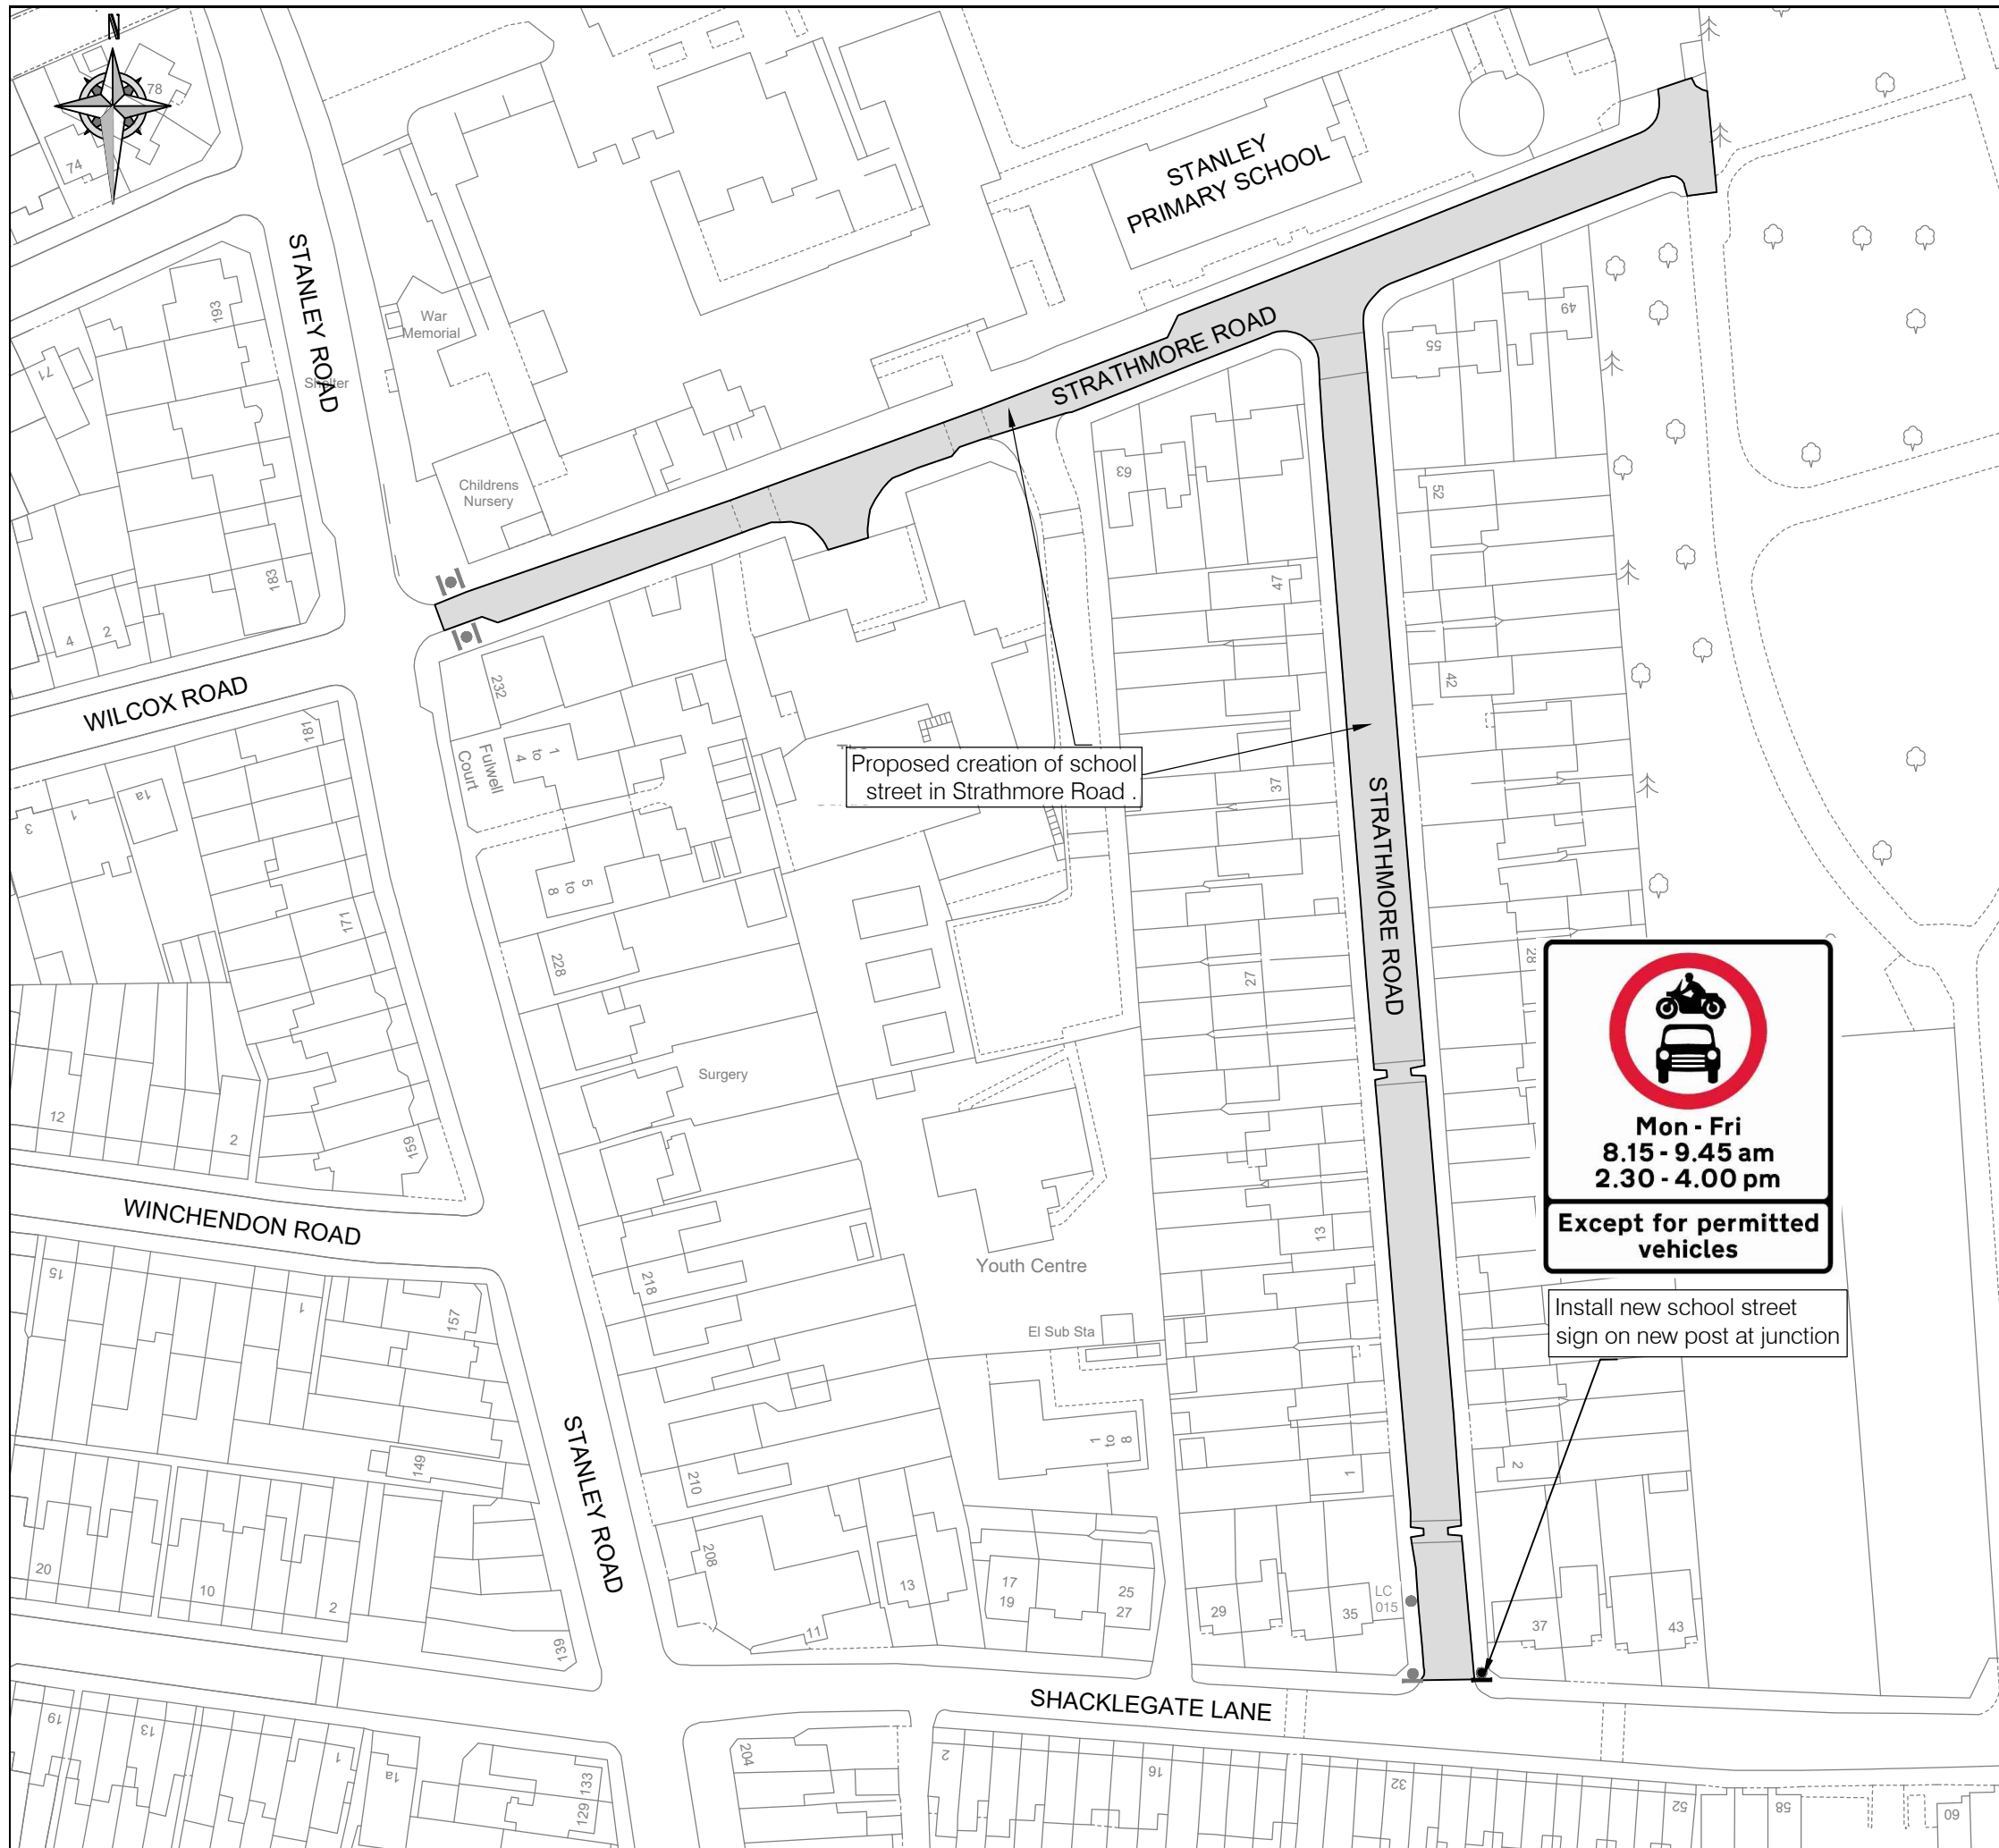CLIENT	LONDON BOROUGH OF RICHMOND UPON THAMES		
PROJECT	COVID 19 MEASURES		
DRAWING TITLE	SCHOOL STREETS PHASE 2 STANLEY PRIMARY SCHOOL – DOUBLE YELLOW LINES		
ISSUING OFFICE	TWICKENHAM	DRAWING NUMBER	REVISION
TELEPHONE	020 88911411	2381-SSP2-GL-CS-025-DYL	-



"This map is reproduced from Ordnance Survey material with the permission of the Controller of Her Majesty's Stationery Office © Crown copyright. Unauthorised reproduction infringes Crown copyright and may lead to prosecution or civil proceedings 100019441 [2016]."

Legend:

-  Existing post / lamp column
-  Existing sign
-  New sign
-  Extents of school street




Install new school street sign on new post at junction

REVISION	AMENDMENT	AJ 12/08/20 DRAWN BY AND DATE	LF 12/08/20 DESIGNED BY AND DATE	LF 12/08/20 CHECKED BY AND DATE	LF 12/08/20 APPROVED BY AND DATE
----------	-----------	--	---	--	---





DRAFT	SCALE (AT A3 SIZE)
ISSUE <input checked="" type="checkbox"/>	1:1000

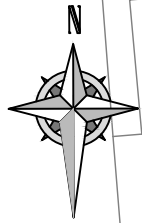CLIENT	LONDON BOROUGH OF RICHMOND UPON THAMES		
PROJECT	COVID 19 MEASURES		
DRAWING TITLE	SCHOOL STREETS PHASE 2 STANLEY PRIMARY SCHOOL		
ISSUING OFFICE	TWICKENHAM	DRAWING NUMBER	2381-SSP2-GL-CS-025
TELEPHONE	020 88911411	REVISION	-



"This map is reproduced from Ordnance Survey material with the permission of the Controller of Her Majesty's Stationery Office © Crown copyright. Unauthorised reproduction infringes Crown copyright and may lead to prosecution or civil proceedings 100019441 [2016]."

Legend:

-  New double yellow lines
-  Existing road markings




REVISION	AMENDMENT	AJ 13/10/20 DRAWN BY AND DATE	LF 13/10/20 DESIGNED BY AND DATE	LF 13/10/20 CHECKED BY AND DATE	LF 13/10/20 APPROVED BY AND DATE
----------	-----------	--	---	--	---




DRAFT	SCALE (AT A3 SIZE)
ISSUE <input checked="" type="checkbox"/>	1:1000

CLIENT	LONDON BOROUGH OF RICHMOND UPON THAMES		
PROJECT	COVID 19 MEASURES		
DRAWING TITLE	SCHOOL STREETS PHASE 2 STANLEY PRIMARY SCHOOL – DOUBLE YELLOW LINES		
ISSUING OFFICE	TWICKENHAM	DRAWING NUMBER	REVISION
TELEPHONE	020 88911411	2381-SSP2-GL-CS-025-DYL	-

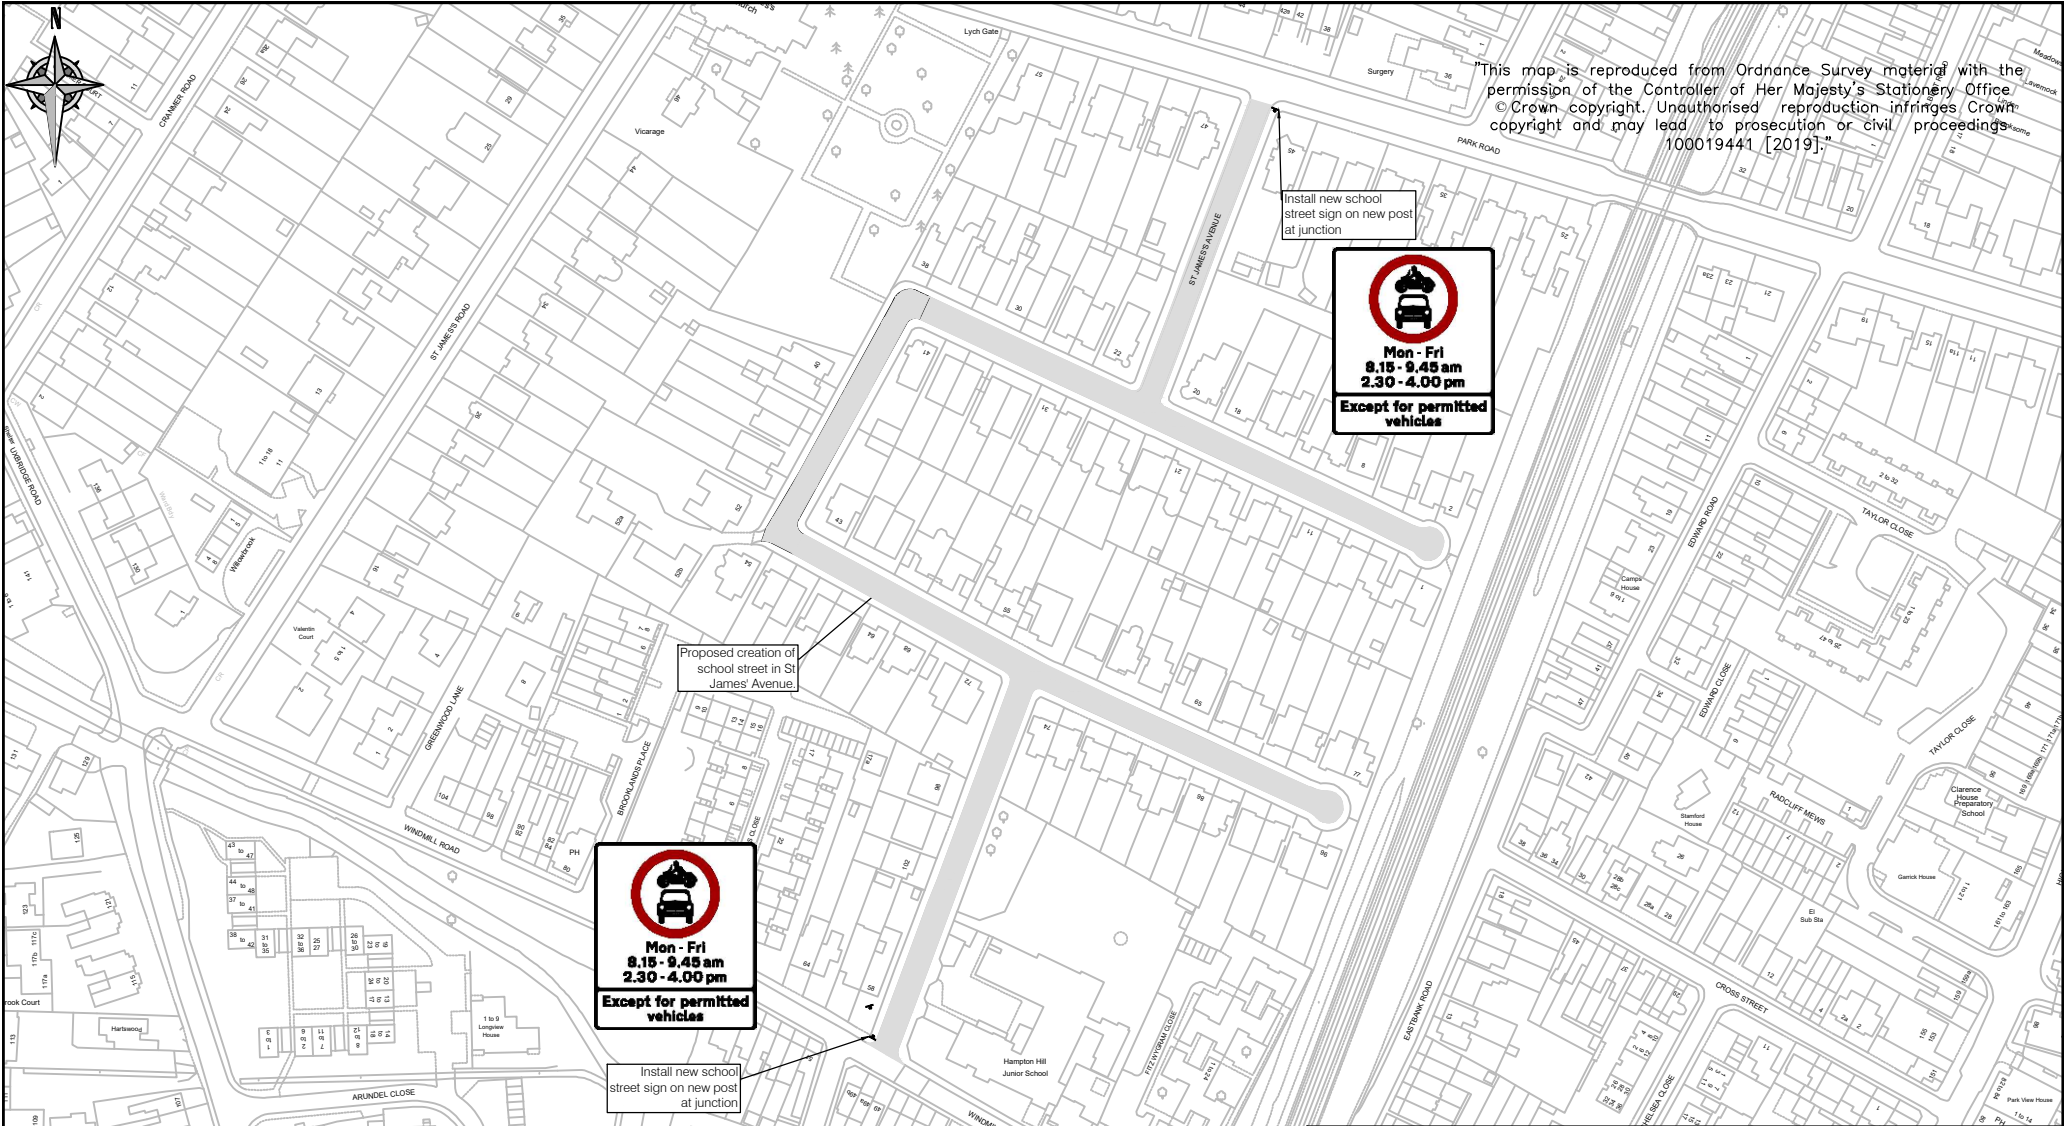

Legend:								CLIENT		LONDON BOROUGH OF RICHMOND UPON THAMES	
								PROJECT		COVID 19 MEASURES	
					DRAWING TITLE		SCHOOL STREETS PHASE 2				
							HAMPTON HILL JUNIOR SCHOOL				
REVISION					ISSUE		ISSUING OFFICE		DRAWING NUMBER		REVISION
-	AJ	AJ	LF	LF	Issue	✓	Draft	TWICKENHAM		2381-SSP2-GL-CS-003	
	07/07/20	07/07/20	17/08/20	17/08/20	Scale (at A4 size)		TELEPHONE		-		
	DRAWN BY & DATE	DESIGNED BY & DATE	CHECKED BY & DATE	APPROVED BY & DATE	NTS		020 88911411				

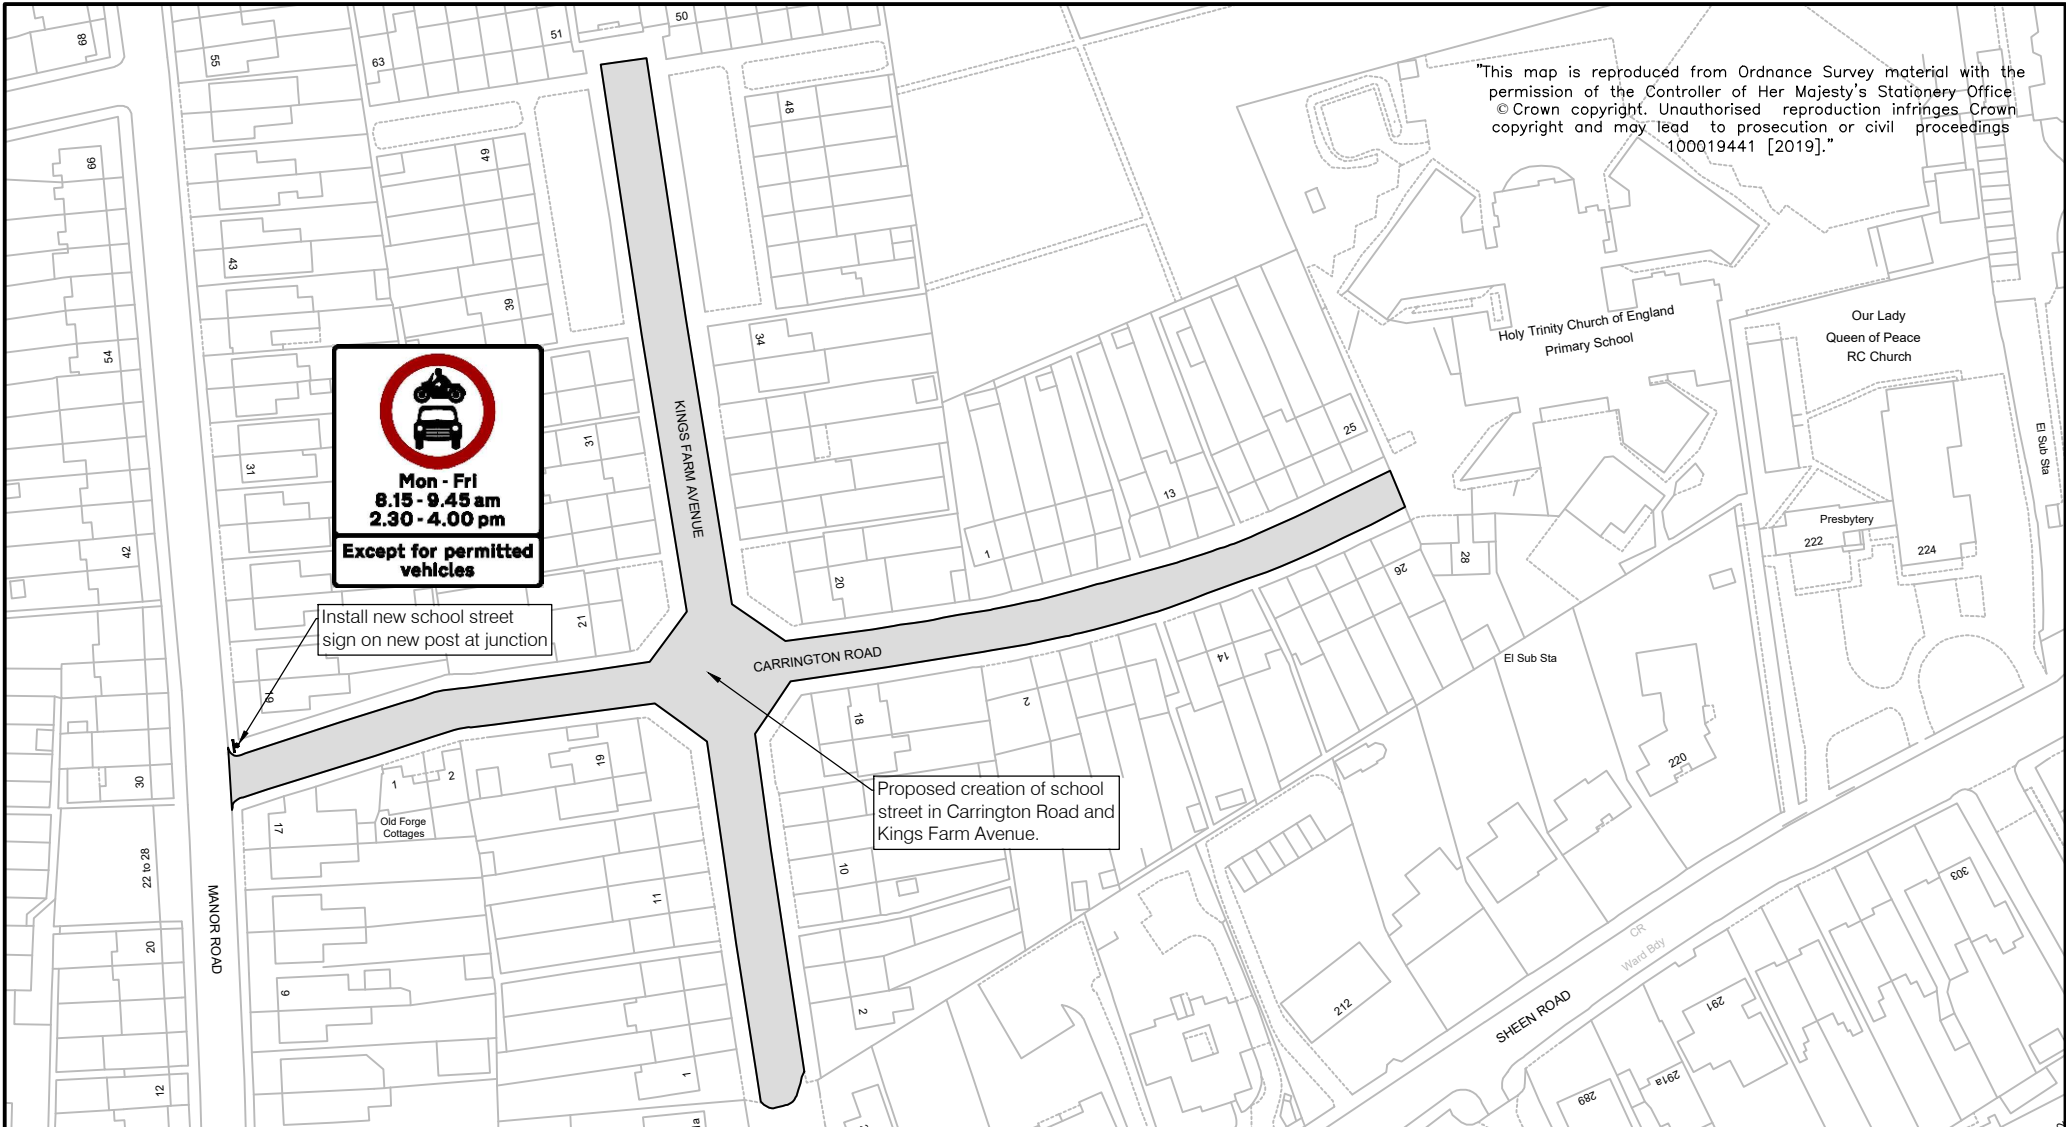

"This map is reproduced from Ordnance Survey material with the permission of the Controller of Her Majesty's Stationery Office © Crown copyright. Unauthorised reproduction infringes Crown copyright and may lead to prosecution or civil proceedings 100019441 [2019]."



Install new school street sign on new post at junction

Proposed creation of school street in Carrington Road and Kings Farm Avenue.

KEY:

Extents of school street


New post and sign



REVISION	-	AJ 07/07/20 DRAWN BY & DATE	AJ 07/07/20 DESIGNED BY & DATE	LF 12/08/20 CHECKED BY & DATE	LF 12/08/20 APPROVED BY & DATE
----------	---	--------------------------------------	---	--	---



Issue	<input checked="" type="checkbox"/>	Draft	<input type="checkbox"/>
Scale (at A4 size)			
NTS			

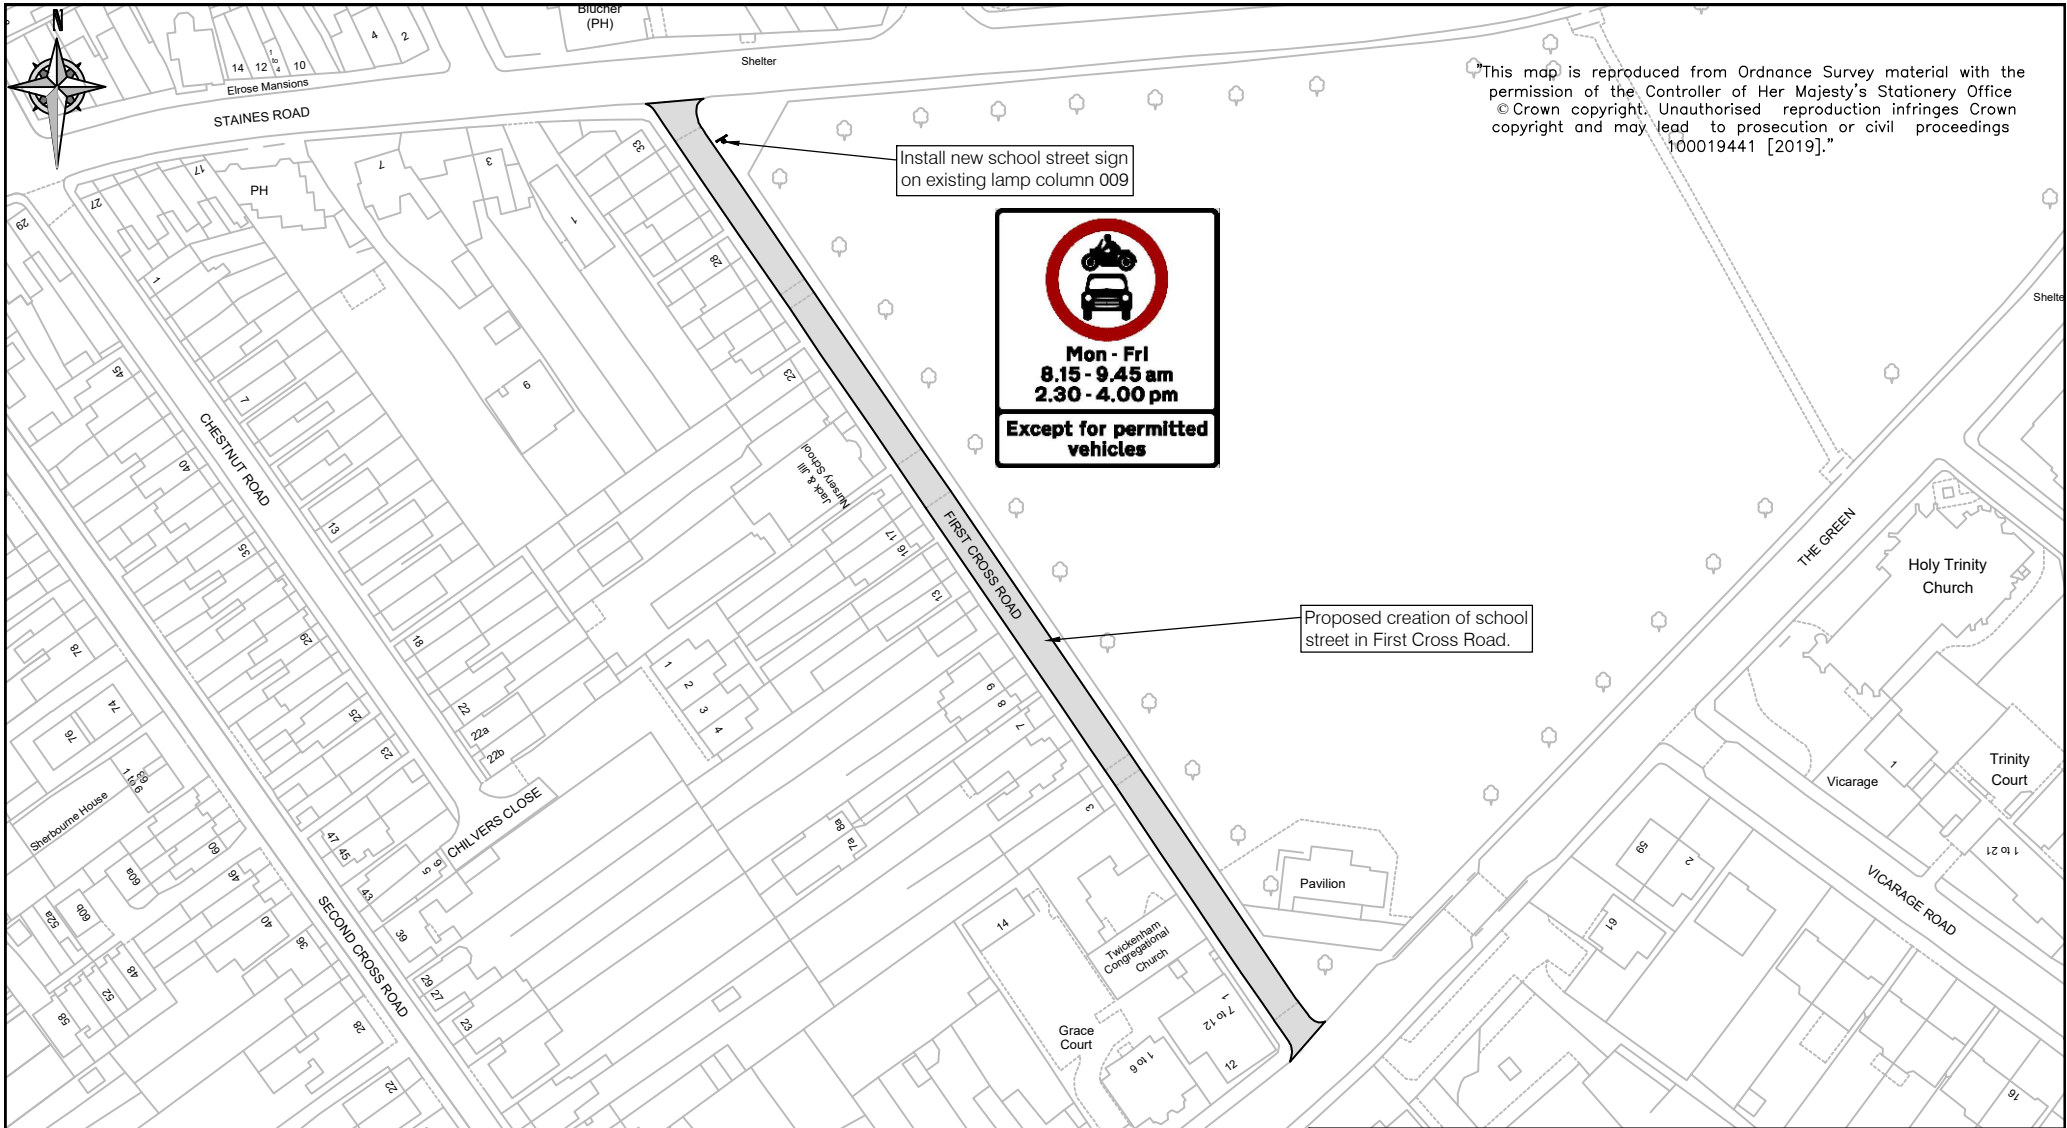
CLIENT	LONDON BOROUGH OF RICHMOND UPON THAMES		
PROJECT	COVID 19 MEASURES		
DRAWING TITLE	SCHOOL STREETS PHASE 2		
	HOLT TRINITY CoFE PRIMARY SCHOOL		
ISSUING OFFICE	TWICKENHAM	DRAWING NUMBER	REVISION
TELEPHONE	020 88911411	2381-SSP2-GL-CS-005	-



"This map is reproduced from Ordnance Survey material with the permission of the Controller of Her Majesty's Stationery Office © Crown copyright. Unauthorised reproduction infringes Crown copyright and may lead to prosecution or civil proceedings 100019441 [2019]."

Legend:

-  Extents of school street
-  New sign on existing lamp column

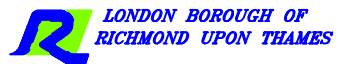

					
-	AJ 07/07/20	AJ 07/07/20	LF 10/08/20	LF 13/08/20	Issue <input checked="" type="checkbox"/> Draft
REVISION	DRAWN BY & DATE	DESIGNED BY & DATE	CHECKED BY & DATE	APPROVED BY & DATE	Scale (at A4 size) NTS


CLIENT	LONDON BOROUGH OF RICHMOND UPON THAMES		
PROJECT	COVID 19 MEASURES		
DRAWING TITLE	SCHOOL STREETS PHASE 2 JACK & JILL PRE PREP AND NURSERY		
ISSUING OFFICE	TWICKENHAM	DRAWING NUMBER	REVISION
TELEPHONE	020 88911411	2381-SSP2-GL-CS-015	-



"This map is reproduced from Ordnance Survey material with the permission of the Controller of Her Majesty's Stationery Office. © Crown copyright. Unauthorised reproduction infringes Crown copyright and may lead to prosecution or civil proceedings 100019441 [2019]."



KEY:

	Extents of school street
	New post and sign

					
-	AJ	AJ	LF	LF	Issue <input checked="" type="checkbox"/> Draft
REVISION	07/07/20	07/07/20	12/08/20	12/08/20	Scale (at A4 size)
	DRAWN BY & DATE	DESIGNED BY & DATE	CHECKED BY & DATE	APPROVED BY & DATE	NTS

CLIENT LONDON BOROUGH OF RICHMOND UPON THAMES		
PROJECT COVID 19 MEASURES		
DRAWING TITLE SCHOOL STREETS PHASE 2		
ST JOHN THE BAPTIST		
ISSUING OFFICE TWICKENHAM	DRAWING NUMBER 2381-SSP2-GL-CS-026	REVISION B
TELEPHONE 020 88911411		

This map is reproduced from Ordnance Survey material with the permission of the Controller of Her Majesty's Stationery Office. Crown copyright. Unauthorised reproduction infringes Crown copyright and may lead to prosecution or civil proceedings 100019441 [2019].

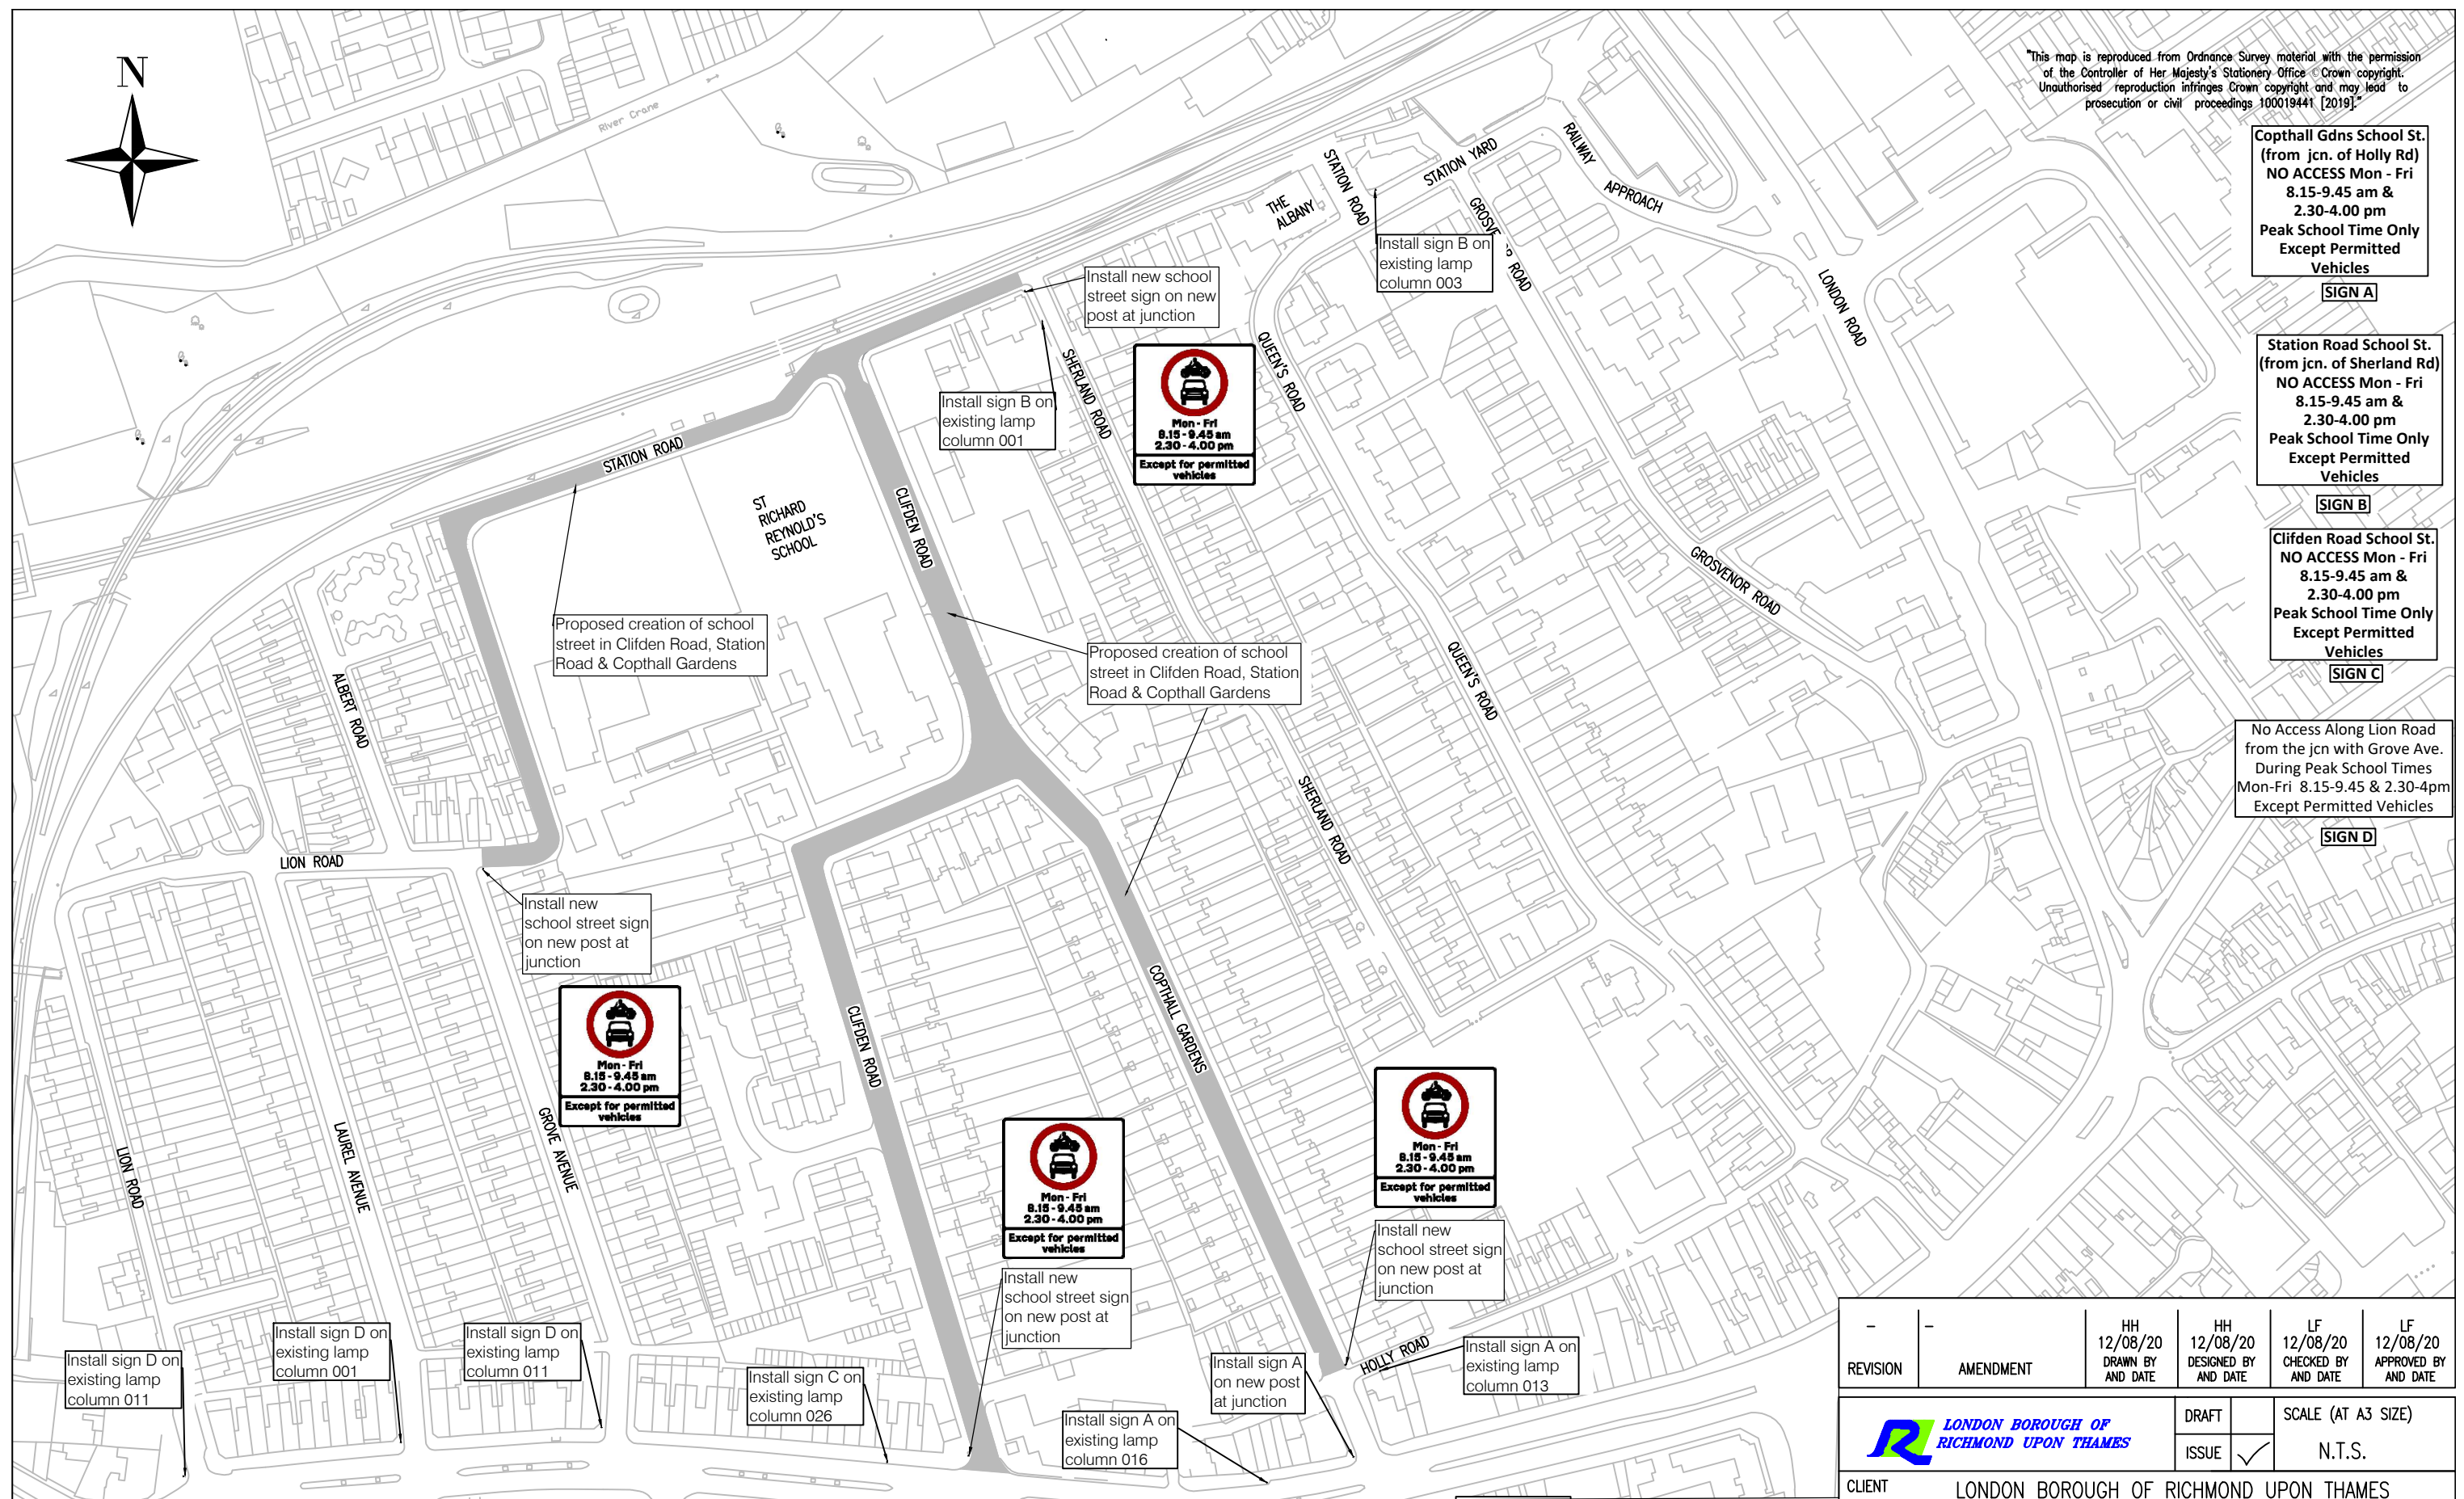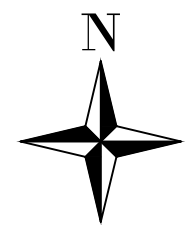

Copthall Gdns School St.
(from jcn. of Holly Rd)
NO ACCESS Mon - Fri
8.15-9.45 am &
2.30-4.00 pm
Peak School Time Only
Except Permitted
Vehicles
SIGN A

Station Road School St.
(from jcn. of Sherland Rd)
NO ACCESS Mon - Fri
8.15-9.45 am &
2.30-4.00 pm
Peak School Time Only
Except Permitted
Vehicles
SIGN B

Clifden Road School St.
NO ACCESS Mon - Fri
8.15-9.45 am &
2.30-4.00 pm
Peak School Time Only
Except Permitted
Vehicles
SIGN C

No Access Along Lion Road
from the jcn with Grove Ave.
During Peak School Times
Mon-Fri 8.15-9.45 & 2.30-4pm
Except Permitted Vehicles
SIGN D



Install sign D on existing lamp column 011

Install sign D on existing lamp column 001

Install sign D on existing lamp column 011

Install sign C on existing lamp column 026


Install sign A on existing lamp column 016


 

Install sign A on new post at junction


Install sign A on existing lamp column 013

KEY
 Extents of school street
 New post and sign

REVISION	AMENDMENT	HH 12/08/20 DRAWN BY AND DATE	HH 12/08/20 DESIGNED BY AND DATE	LF 12/08/20 CHECKED BY AND DATE	LF 12/08/20 APPROVED BY AND DATE
			DRAFT	SCALE (AT A3 SIZE)	
			ISSUE	N.T.S.	
CLIENT	LONDON BOROUGH OF RICHMOND UPON THAMES				
PROJECT	COVID 19 MEASURES				
DRAWING TITLE	SCHOOL STREETS PHASE 2 ST RICHARD REYNOLDS				
ISSUING OFFICE	TWICKENHAM	DRAWING NUMBER		REVISION	
TELEPHONE	020 88911411	2381-SSP2-GL-CS-019		-	

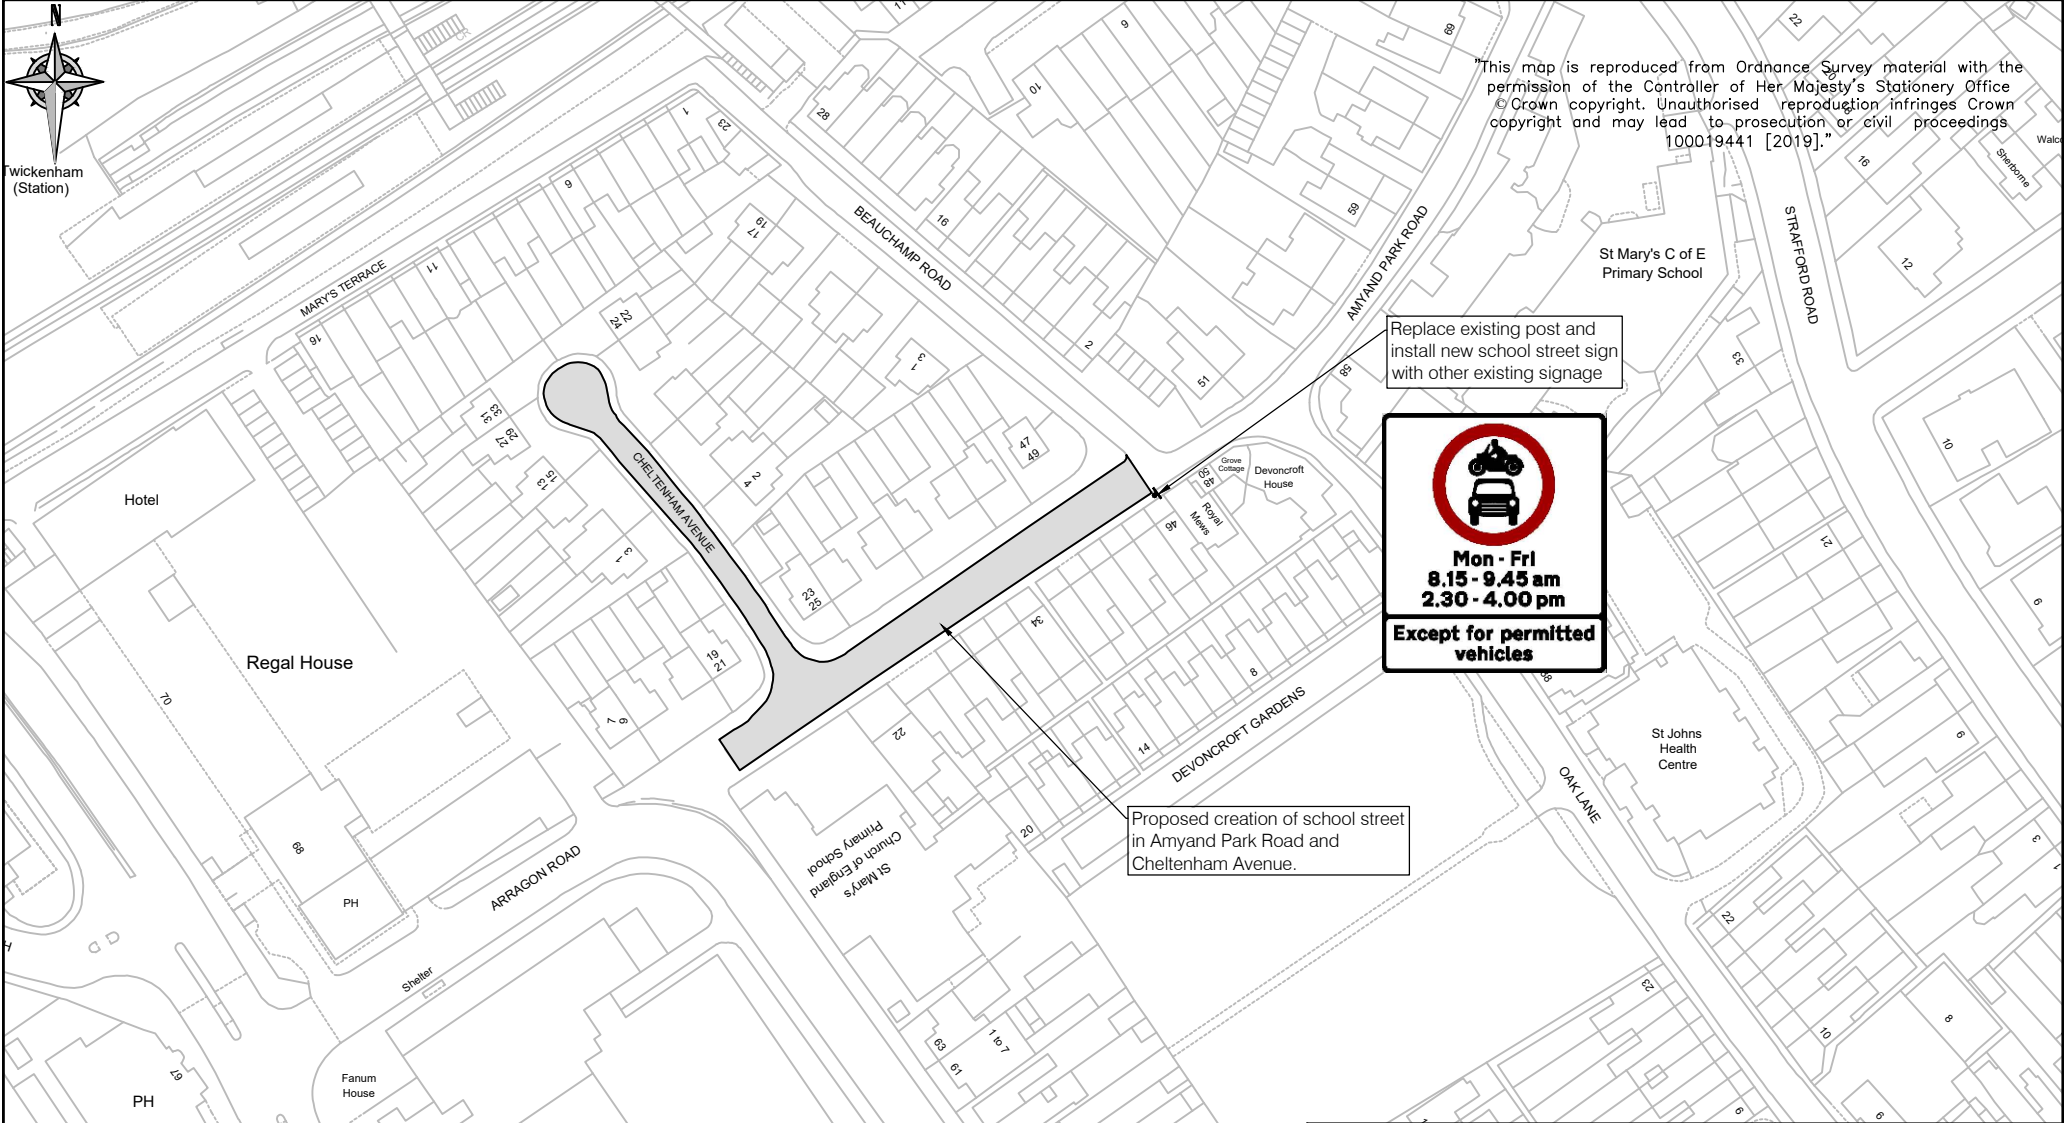

Legend:							CLIENT		LONDON BOROUGH OF RICHMOND UPON THAMES		
	Extents of school street						PROJECT		COVID 19 MEASURES		
	New post and sign	DRAWING TITLE		SCHOOL STREETS PHASE 2 ST MARY'S CofE PRIMARY SCHOOL							
-	AJ 07/07/20	AJ 07/07/20	LF 20/08/20	LF -	Issue <input checked="" type="checkbox"/> Draft	ISSUING OFFICE	TWICKENHAM	DRAWING NUMBER	2381-SSP2-GL-CS-010	REVISION	-
REVISION	DRAWN BY & DATE	DESIGNED BY & DATE	CHECKED BY & DATE	APPROVED BY & DATE	Scale (at A4 size) NTS	TELEPHONE	020 88911411				

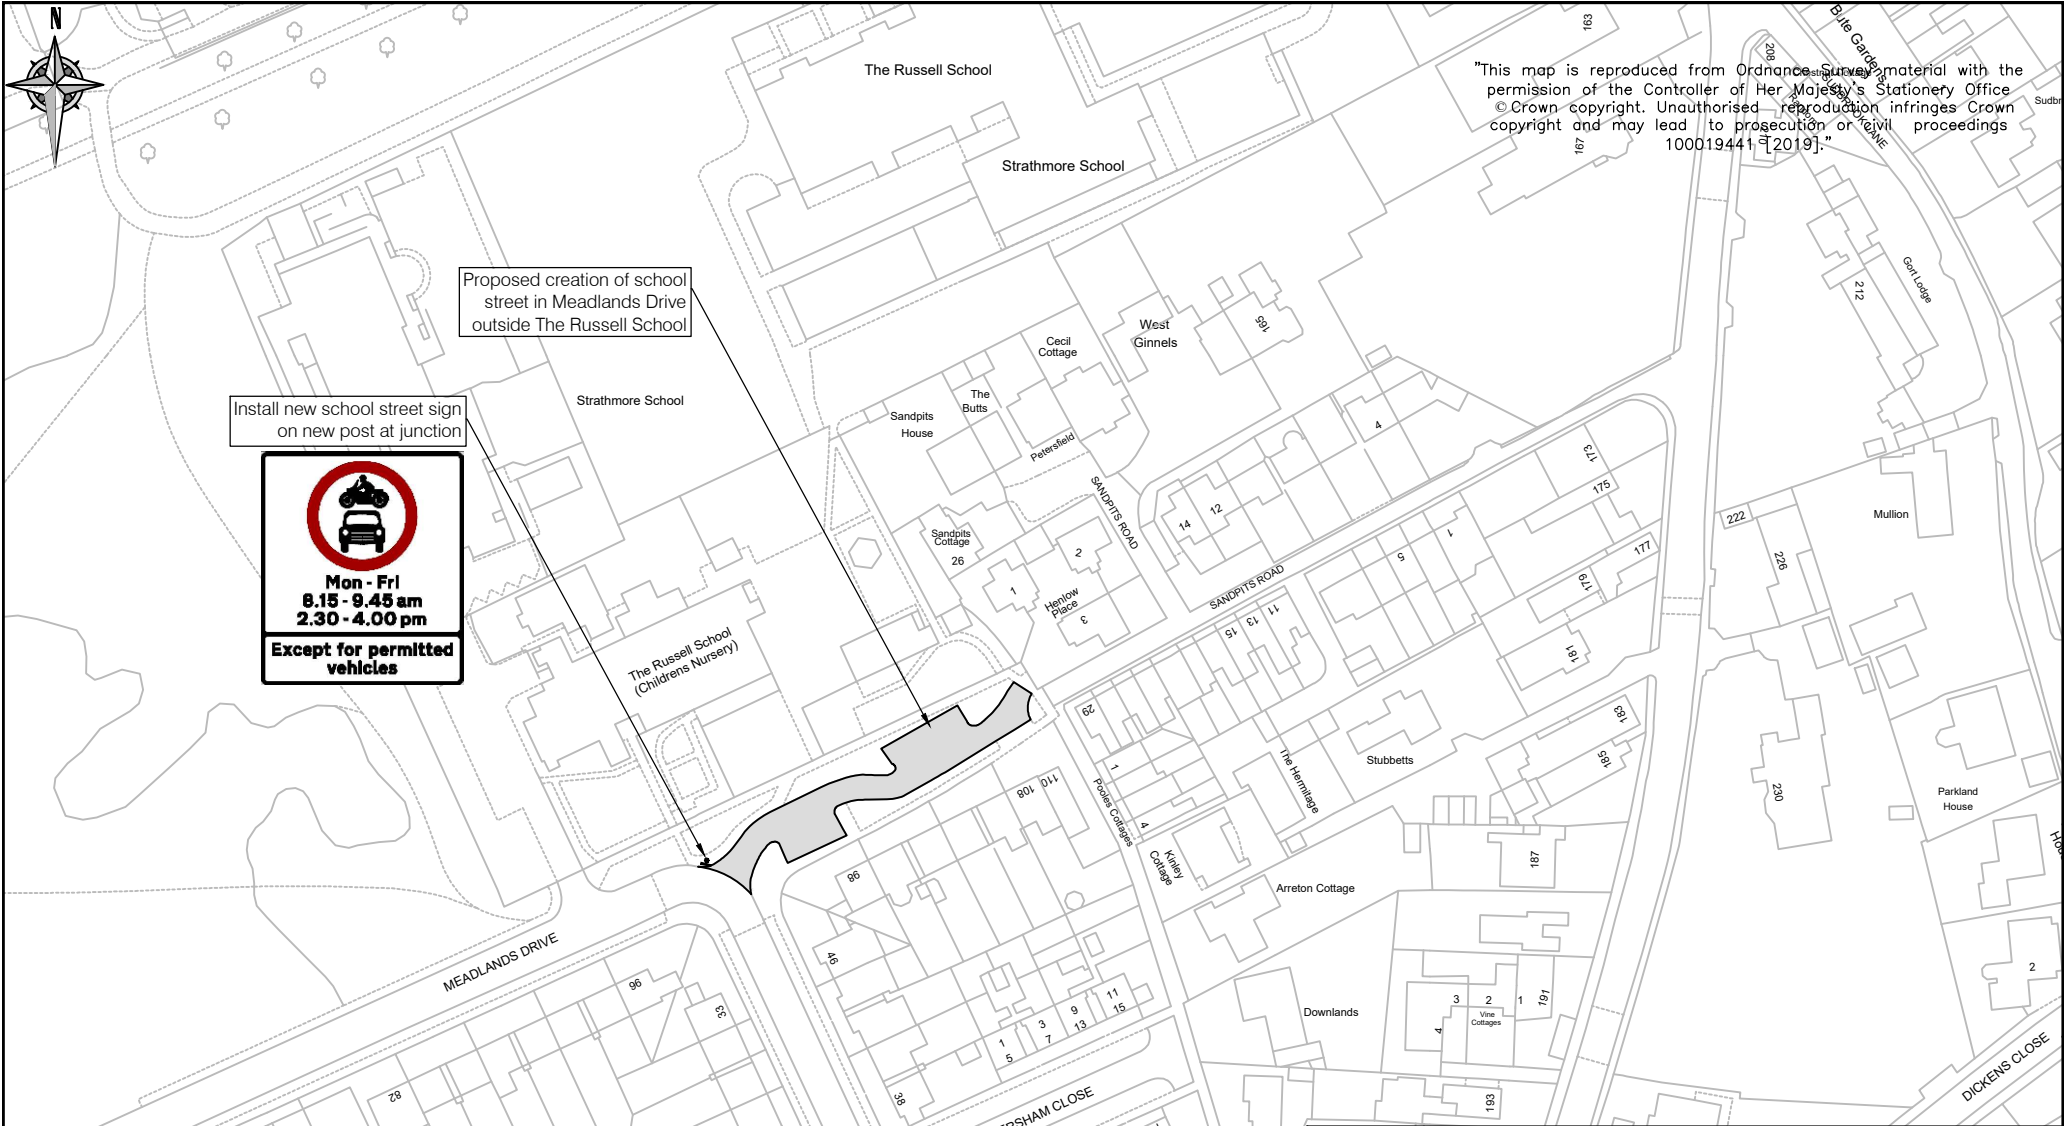

Legend:							CLIENT		LONDON BOROUGH OF RICHMOND UPON THAMES	
	Extents of school street						PROJECT		COVID 19 MEASURES	
	New post and sign	DRAWING TITLE		SCHOOL STREETS PHASE 2 THE RUSSELL SCHOOL		ISSUING OFFICE		TWICKENHAM		
-	AJ 19/08/20	AJ 19/08/20	LF 19/08/20	LF 19/08/20	Issue <input checked="" type="checkbox"/>	Draft <input type="checkbox"/>	DRAWING NUMBER		2381-SSP2-GL-CS-020-2	
REVISION	DRAWN BY & DATE	DESIGNED BY & DATE	CHECKED BY & DATE	APPROVED BY & DATE	Scale (at A4 size) NTS		TELEPHONE		020 88911411	
							REVISION		-	