

ROAD TRAFFIC REGULATION ACT 1984 – SECTION 6

THE LONDON BOROUGH OF RICHMOND UPON THAMES (FREE PARKING PLACES) (PEOPLE WITH DISABILITIES) (AMENDMENT No. **) ORDER 201*

DISABLED PERSONS PARKING BAYS VARIOUS STREETS THROUGHOUT THE BOROUGH

(Reference 21/032)

1. The Council of the London Borough of Richmond upon Thames propose to make the above Order under sections 6, and 124 of, and Part IV of Schedule 9 to, the Road Traffic Regulation Act 1984, as amended.
2. The principal objective of the **Disabled Persons' Parking Places Order** is to introduce a number of parking places for disabled persons where a high level of parking makes reasonable means of access difficult, and to discontinue a number of parking places previously provided where the demand for such bays no longer exists.
3. The **Disabled Persons' Parking Places Order** will introduce a parking bay for disabled persons' vehicles, operating "at any time" in the following streets:

Belmont Road, Twickenham
Burdenshott Avenue, Richmond
Church Road, Teddington
Garrick Road, Richmond
Hobart Place, Richmond
Hospital Bridge Road, Twickenham
Mill Farm Crescent, Twickenham
St Margarets Road, Twickenham
Twining Avenue, Twickenham

Browning Close, Hampton
Cedar Avenue, Twickenham
Elmsleigh Road, Twickenham
Grena Road, Richmond
Holmesdale Avenue, East Sheen
Kew Gardens Road, Kew
Princes Road, Richmond
The Vineyard, Richmond
Watney Road, Mortlake

4. The **Disabled Persons' Parking Places Order** will also revoke the existing parking bays for disabled persons' vehicles in the vicinity of the following properties: -

4 Beverley Road, Kingston
51 Lincoln Avenue, Twickenham
62 Alexandra Road, Kew
28 Addison Road, Teddington
32 Chertsey Road, Teddington
43 Albion Road, Twickenham
158 Buckingham Road, Hampton
120 Church Road, Teddington;



37 Ellerker Gardens, Richmond
58 Mill Farm Crescent, Twickenham
209 Fulwell Park Avenue
18 Andover Road, Teddington
72 Kenley Road, Twickenham
Opp 5 Grena Gardens, Richmond
11 Russell Gardens, Ham

5. Copies of the proposed Order, plans showing the location and effect of the proposals and the Council's Statement of Reasons for proposing to make the Order: -
 - (a) can be inspected, quoting Reference 21/032 at the Civic Centre (Central Reception, ground floor), 44 York Street, Twickenham between 9.15am and 5pm on Mondays to Fridays, except for Bank and other public holidays; and
 - (b) may be viewed on the Council's web-site at http://www.richmond.gov.uk/public_notices
6. Persons wishing to object to or support the proposals or any part thereof should write to the Head of Engineering, Traffic and Parking Policy, London Borough of Richmond upon Thames, Civic Centre, 44 York Street, Twickenham TW1 3BZ within 21 days of the date of this Notice giving the grounds of their objection. Representations may also be sent by email to TrafficAndEngineering@richmond.gov.uk

Nick O'Donnell
Assistant Director, Traffic and Engineering
Civic Centre, 44 York Street, Twickenham TW1 3BZ

Dated 26 February 2021

Location:

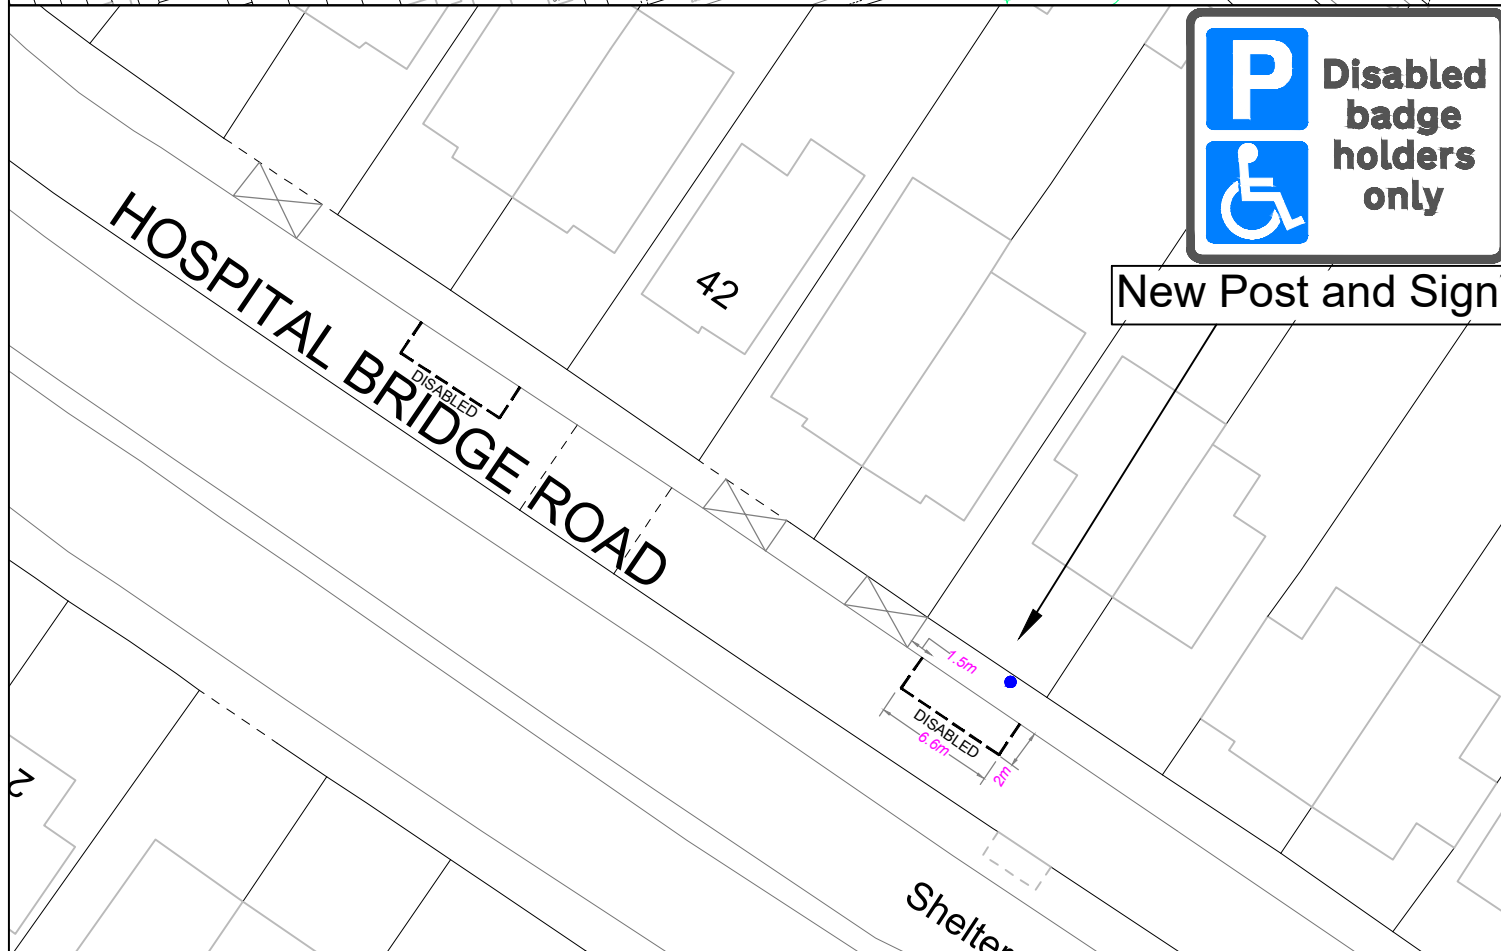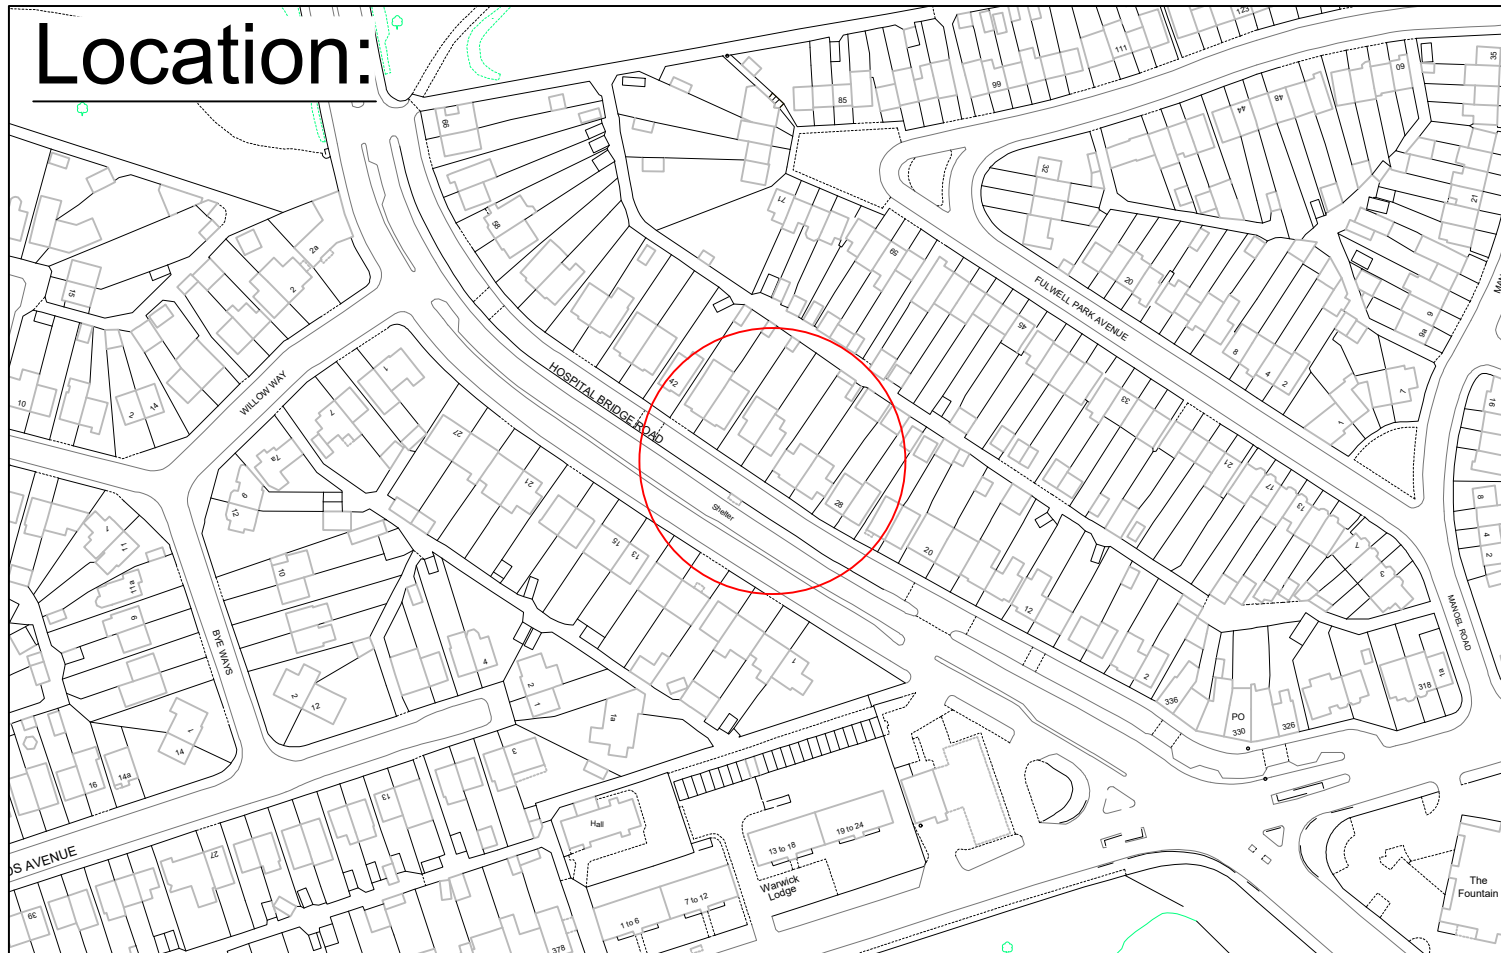

New Post and Sign

"This map is reproduced from Ordnance Survey material with the permission of the Controller of Her Majesty's Stationery Office
© Crown copyright. Unauthorised reproduction infringes Crown copyright and may lead to prosecution or civil proceedings
100019441 [2021]."

CLIENT LONDON BOROUGH OF RICHMOND UPON THAMES

PROJECT Disabled Bays Batch 1 2021

DRAWING TITLE Hospital Bridge Road
Twickenham



Draft

Issue

Scale (at A4 size) N.T.S

ISSUING OFFICE TWICKENHAM


TELEPHONE 08456 122 660

DRAWING NUMBER DB-15-36-HBR


REVISION -

REVISION	DRAWN BY & DATE	DESIGNED BY & DATE	CHECKED BY & DATE	APPROVED BY & DATE
-	M.L 08.02.2021	M.L 08.02.2021	C.R W 08.02.2021	M.P 08.02.2021

Location:

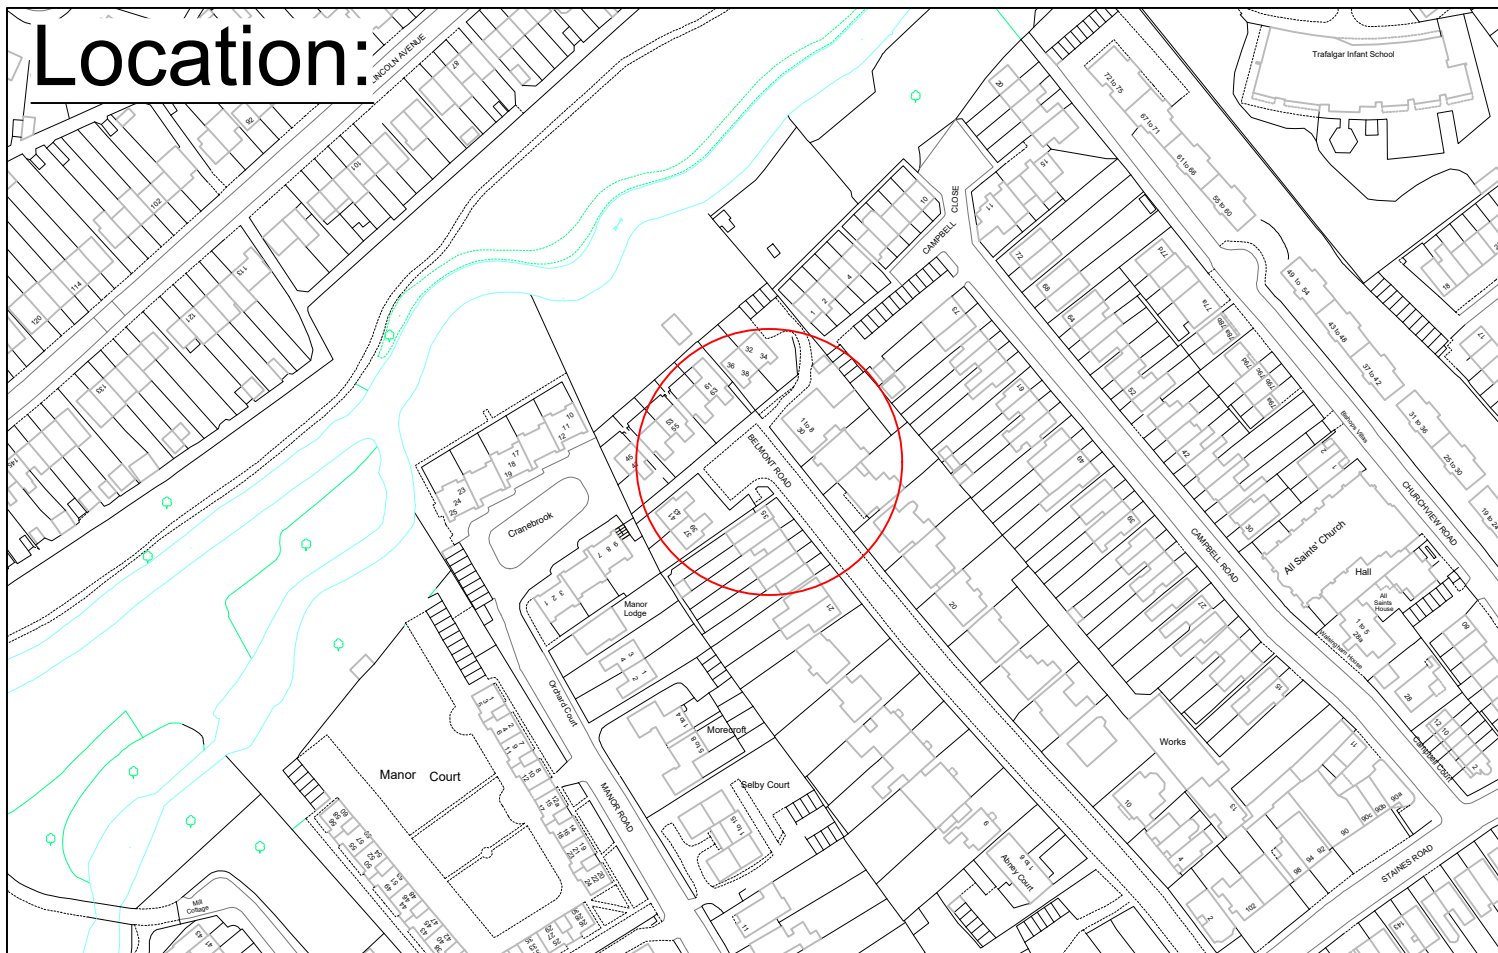

New Post and Sign

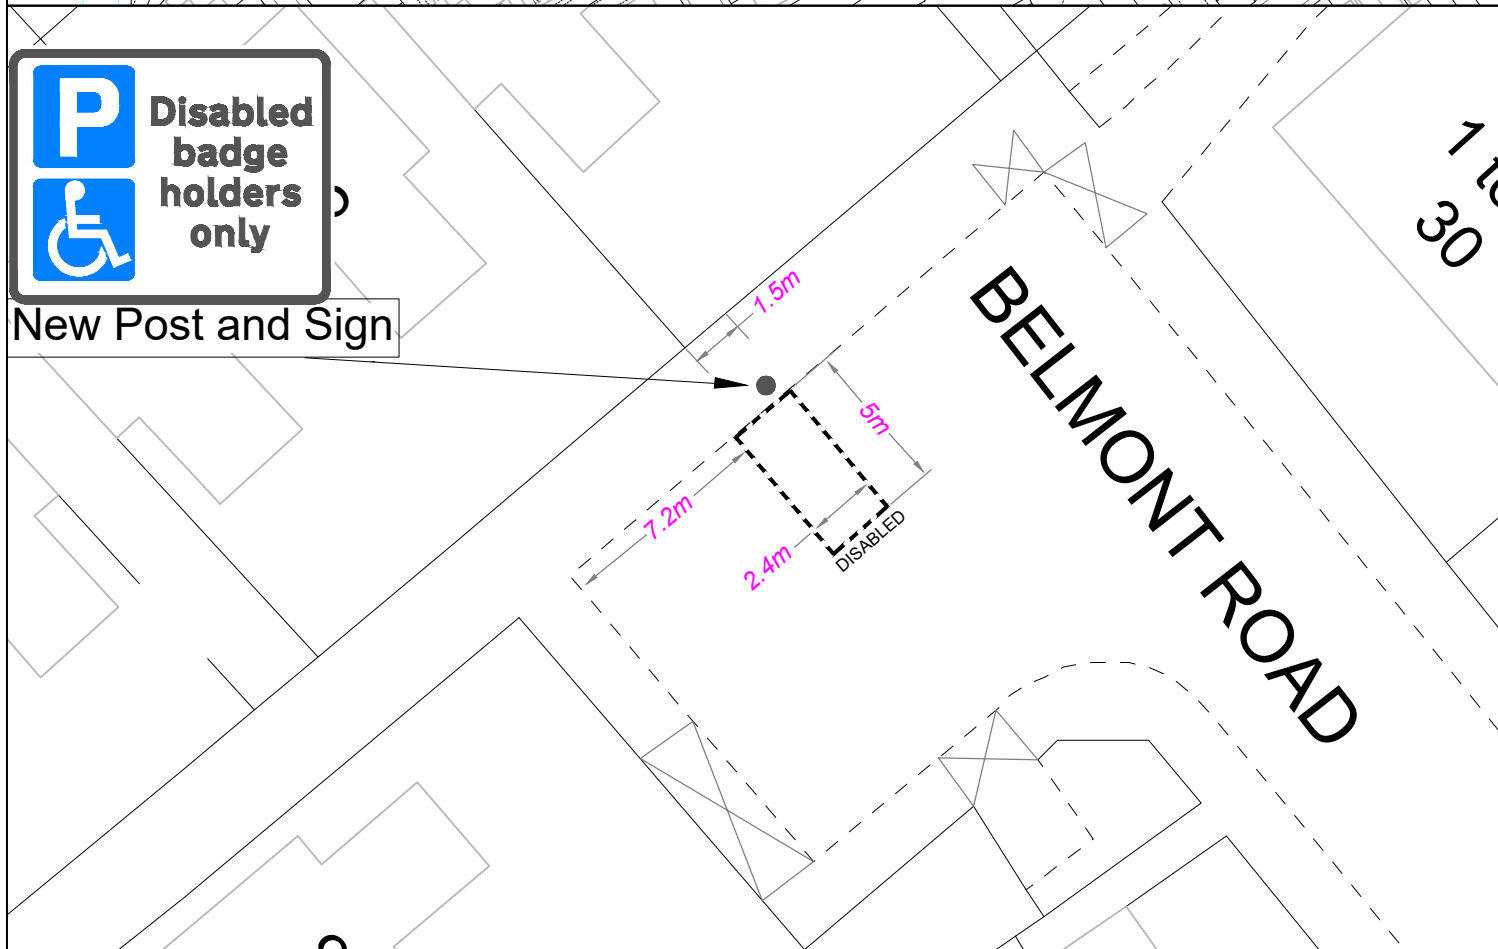

"This map is reproduced from Ordnance Survey material with the permission of the Controller of Her Majesty's Stationery Office
© Crown copyright. Unauthorised reproduction infringes Crown copyright and may lead to prosecution or civil proceedings
100019441 [2021]."

CLIENT LONDON BOROUGH OF RICHMOND UPON THAMES

PROJECT Disabled Bays Batch 1 2021

DRAWING TITLE Belmont Road
Twickenham



Draft

Issue

Scale (at A4 size)
N.T.S



ISSUING OFFICE TWICKENHAM
TELEPHONE 08456 122 660

DRAWING NUMBER DB-18-57-BR

REVISION -

REVISION	DRAWN BY & DATE	DESIGNED BY & DATE	CHECKED BY & DATE	APPROVED BY & DATE
-	M.L. 08.02.2021	M.L. 08.02.2021	C.R.W. 08.02.2021	M.P. 08.02.2021

Location:

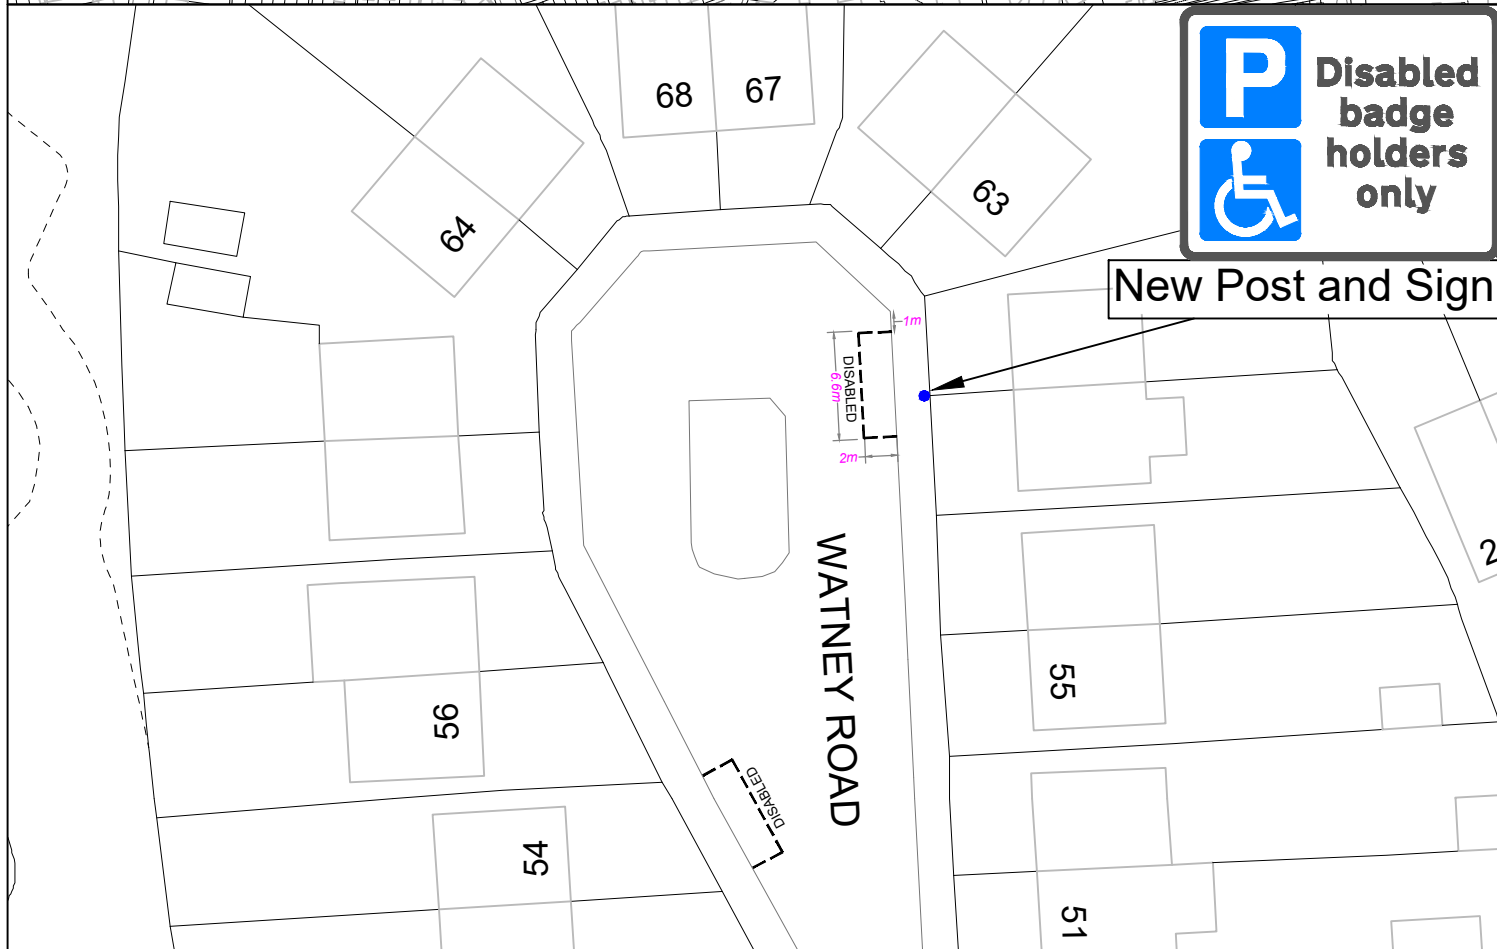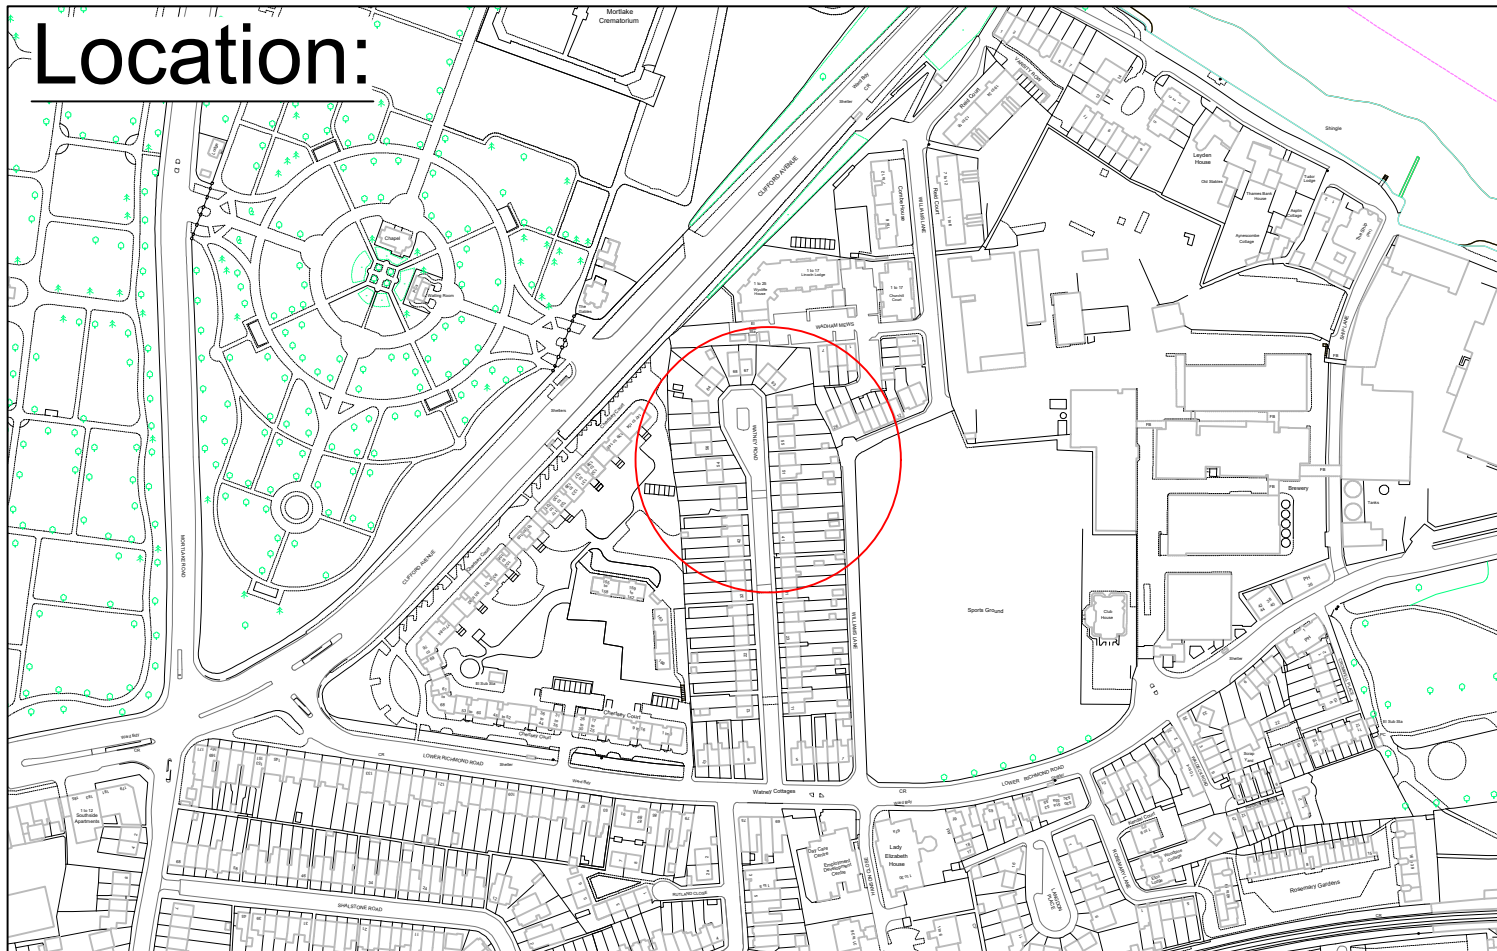

"This map is reproduced from Ordnance Survey material with the permission of the Controller of Her Majesty's Stationery Office
© Crown copyright. Unauthorised reproduction infringes Crown copyright and may lead to prosecution or civil proceedings
100019441 [2021]."

CLIENT LONDON BOROUGH OF RICHMOND UPON THAMES

PROJECT Disabled Bays Batch 1 2021

DRAWING TITLE
Watney Road
Mortlake



REVISION	DRAWN BY & DATE	DESIGNED BY & DATE	CHECKED BY & DATE	APPROVED BY & DATE
-	M.L. 08.02.2021	M.L. 08.02.2021	M.P. 08.02.2021	M.P. 08.02.2021


Draft	
Issue	✓
Scale (at A4 size)	N.T.S

ISSUING OFFICE TWICKENHAM
TELEPHONE 08456 122 660

DRAWING NUMBER
DB-19-63-WR


REVISION
-

Location:

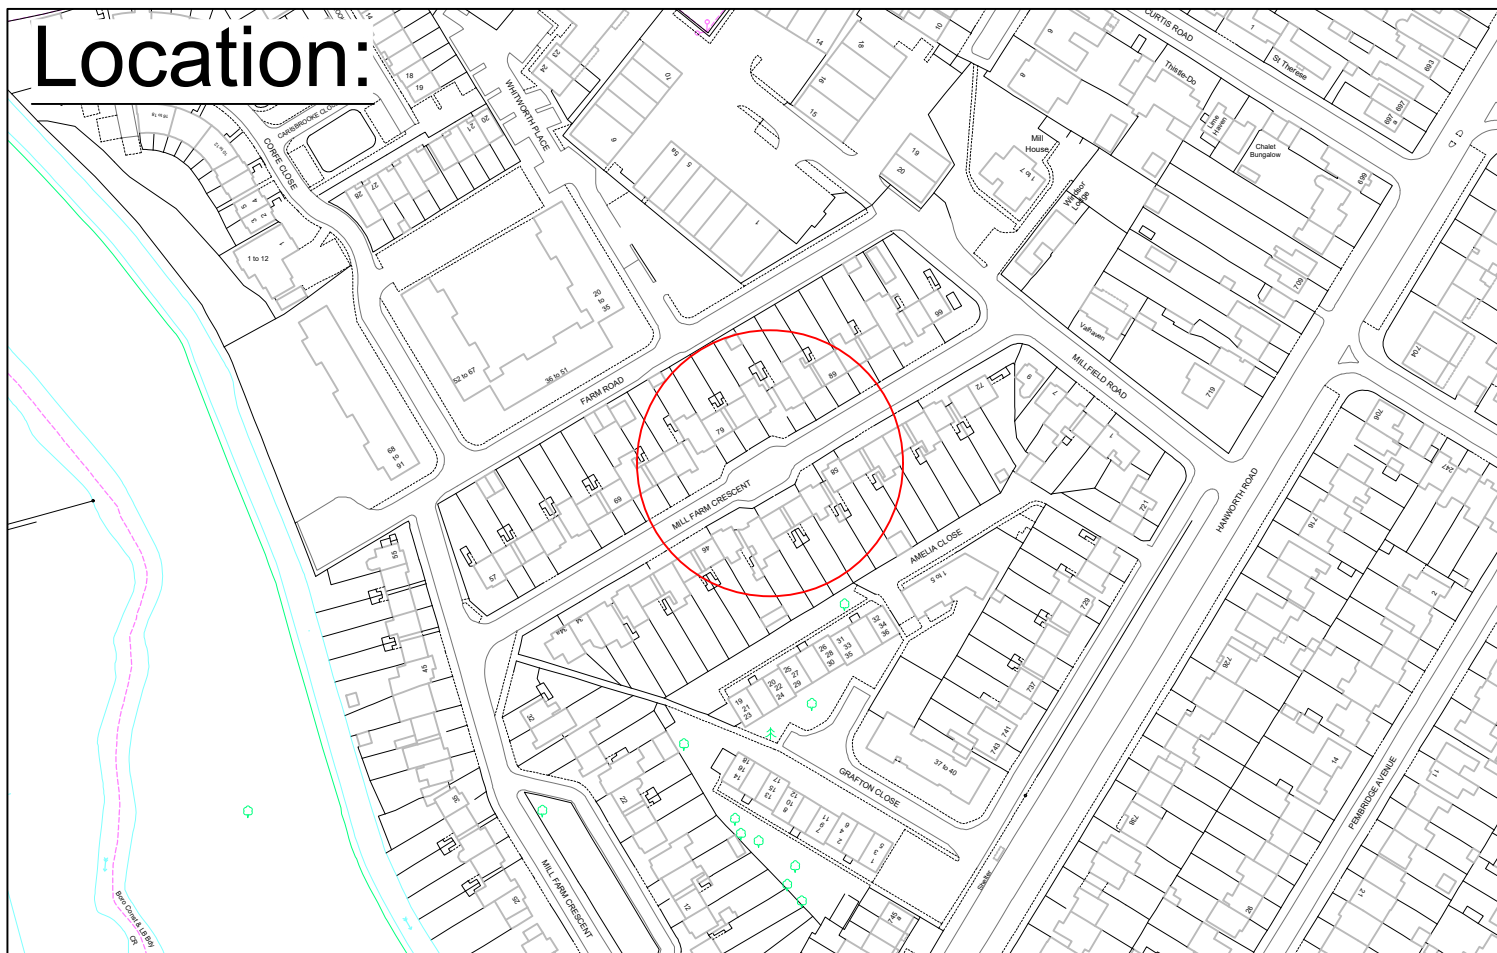

**Disabled
badge
holders
only**

New Post and Sign

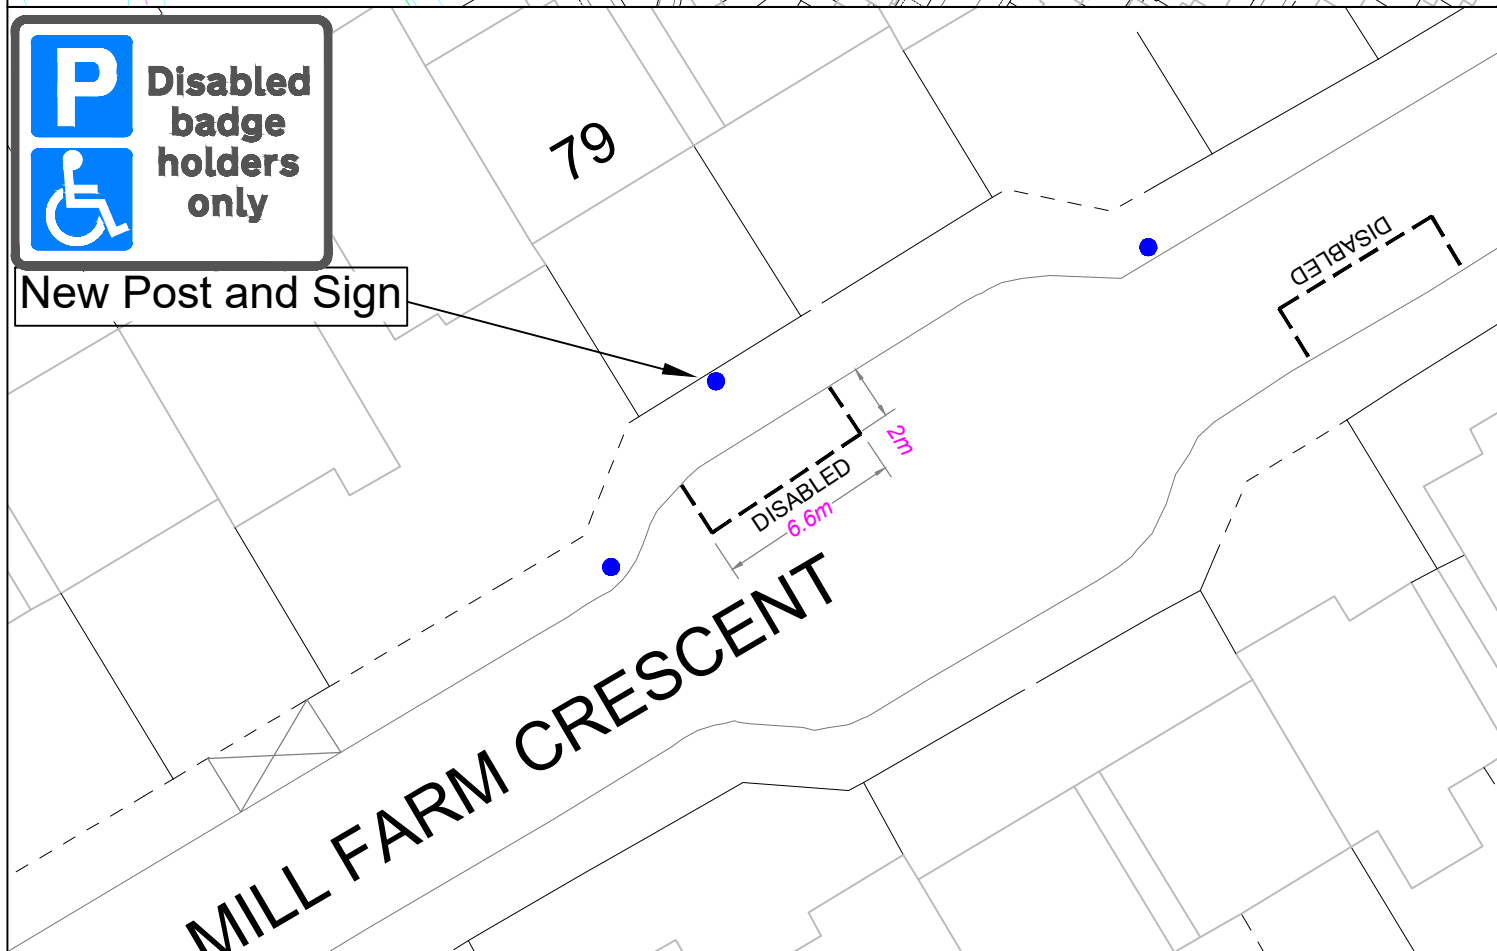

"This map is reproduced from Ordnance Survey material with the permission of the Controller of Her Majesty's Stationery Office
© Crown copyright. Unauthorised reproduction infringes Crown copyright and may lead to prosecution or civil proceedings
100019441 [2021]."

CLIENT LONDON BOROUGH OF RICHMOND UPON THAMES

PROJECT Disabled Bays Batch 1 2021

DRAWING TITLE Mill Farm Crescent
Twickenham



Draft

Issue

Scale (at A4 size)
N.T.S



ISSUING OFFICE TWICKENHAM
TELEPHONE 08456 122 660

DRAWING NUMBER
DB-20-79-MFC

REVISION
-


REVISION	DRAWN BY & DATE	DESIGNED BY & DATE	CHECKED BY & DATE	APPROVED BY & DATE
-	M.L 08.02.2021	M.L 08.02.2021	C.R W 08.02.2021	M.P 08.02.2021

Location:

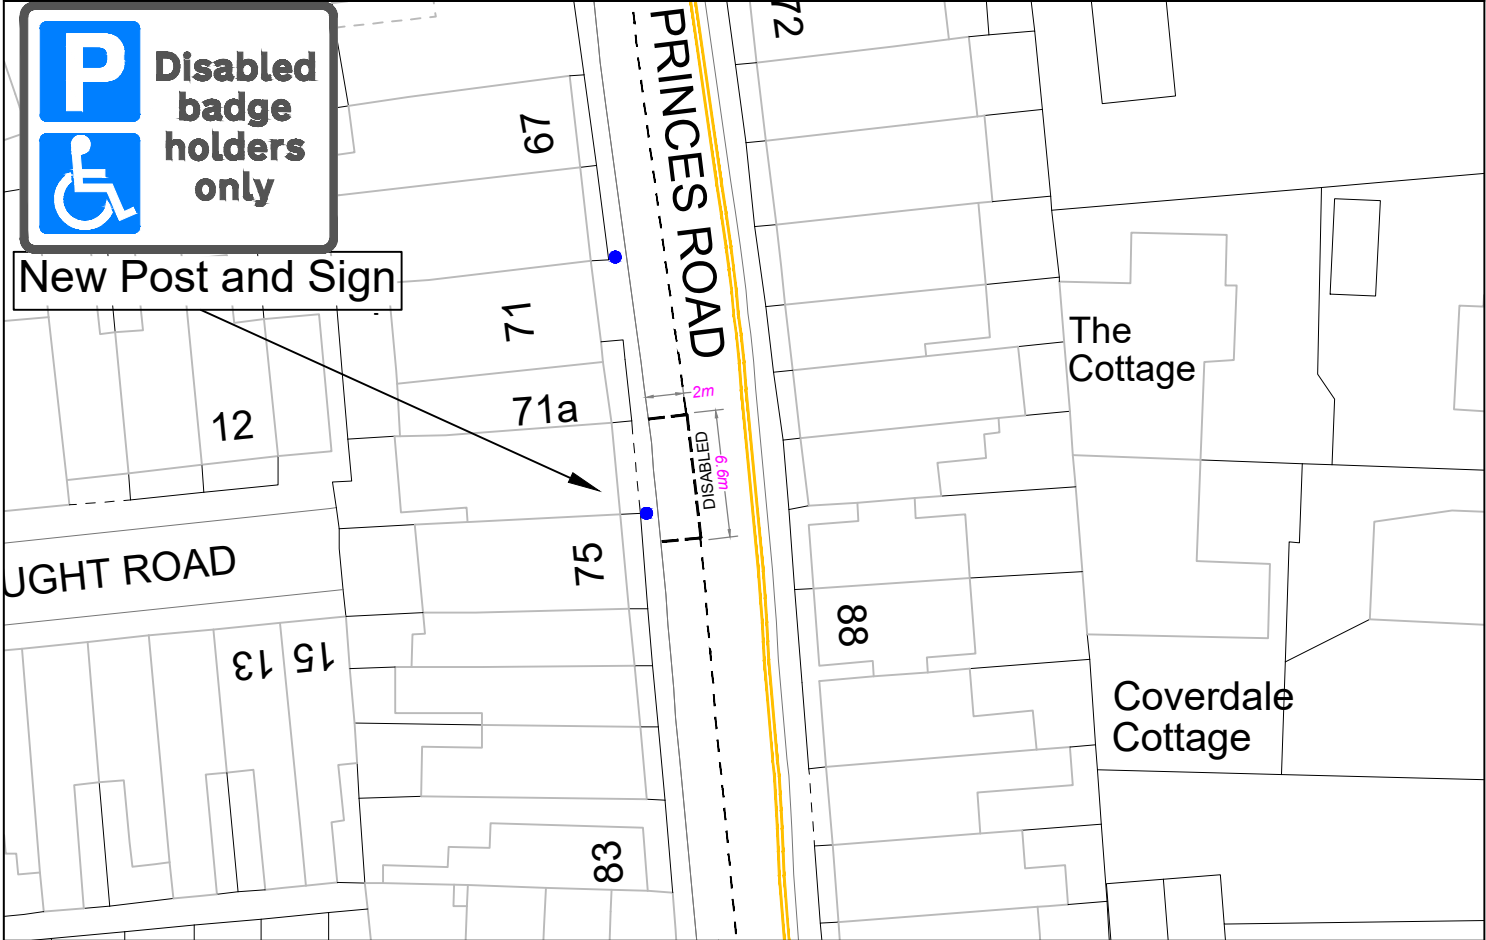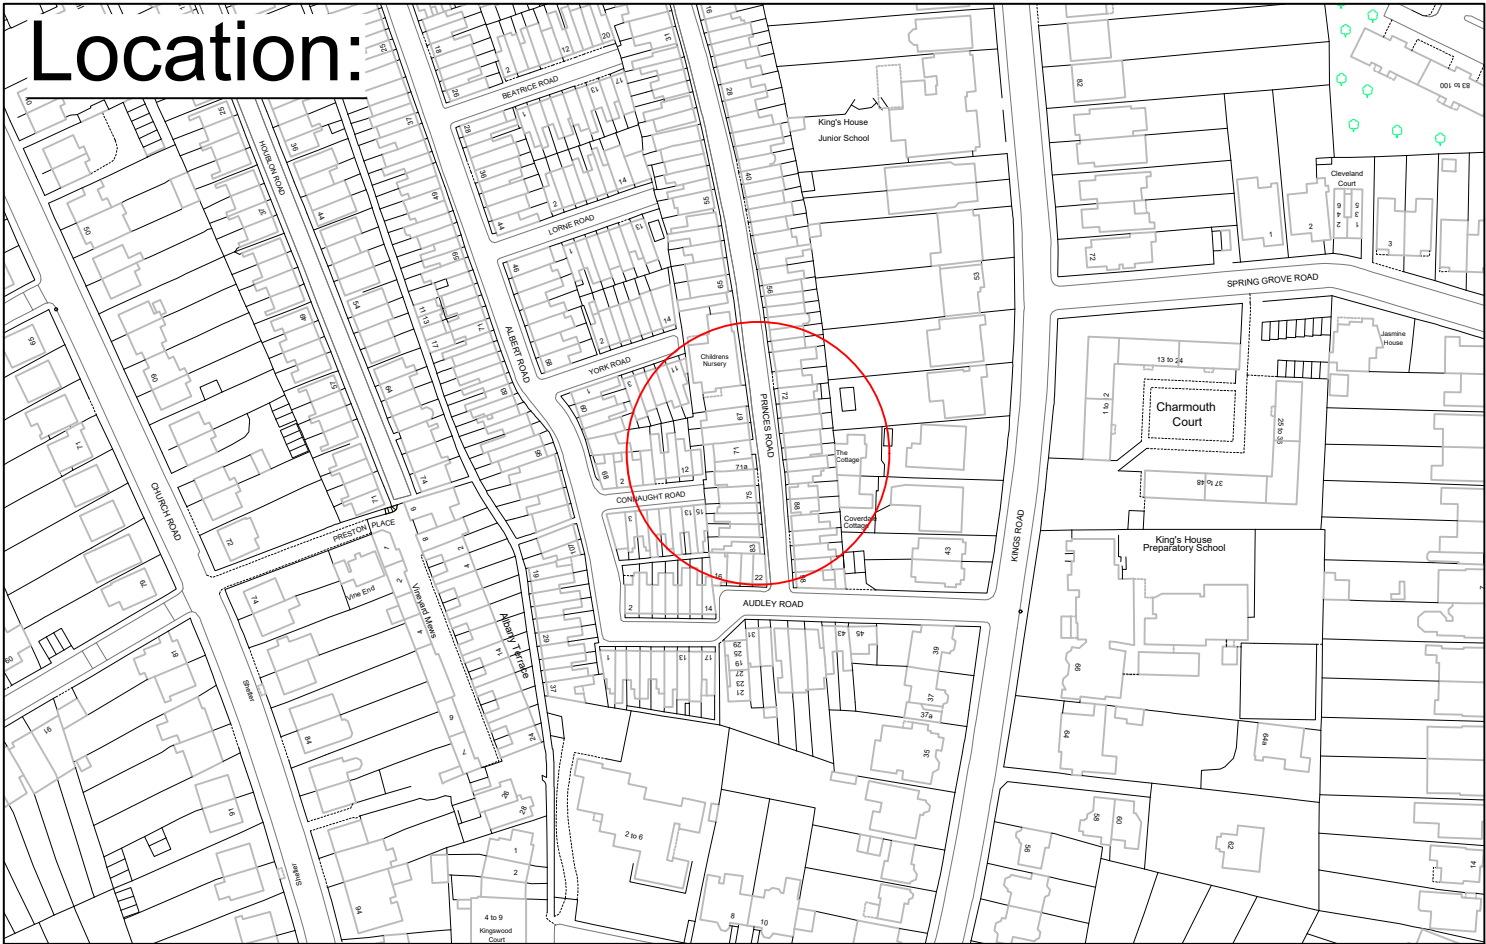


"This map is reproduced from Ordnance Survey material with the permission of the Controller of Her Majesty's Stationery Office © Crown copyright. Unauthorised reproduction infringes Crown copyright and may lead to prosecution or civil proceedings 100019441 [2021]." 					CLIENT LONDON BOROUGH OF RICHMOND UPON THAMES 	
					PROJECT Disabled Bays Batch 1 2021 	
					DRAWING TITLE Princes Road Richmond Zone G 	
					ISSUING OFFICE TWICKENHAM TELEPHONE 08456 122 660 	
					DRAWING NUMBER DB-21--84-PR 	
					REVISION 	
					- 	
					M.L. 08.02.2021 	
					M.L. 08.02.2021 	
					C.R W 08.02.2021 	
					M.P 08.02.2021 	
					Draft 	
					Issue 	
					Scale (at A4 size) N.T.S 	
					LONDON BOROUGH OF RICHMOND UPON THAMES 	

Location:

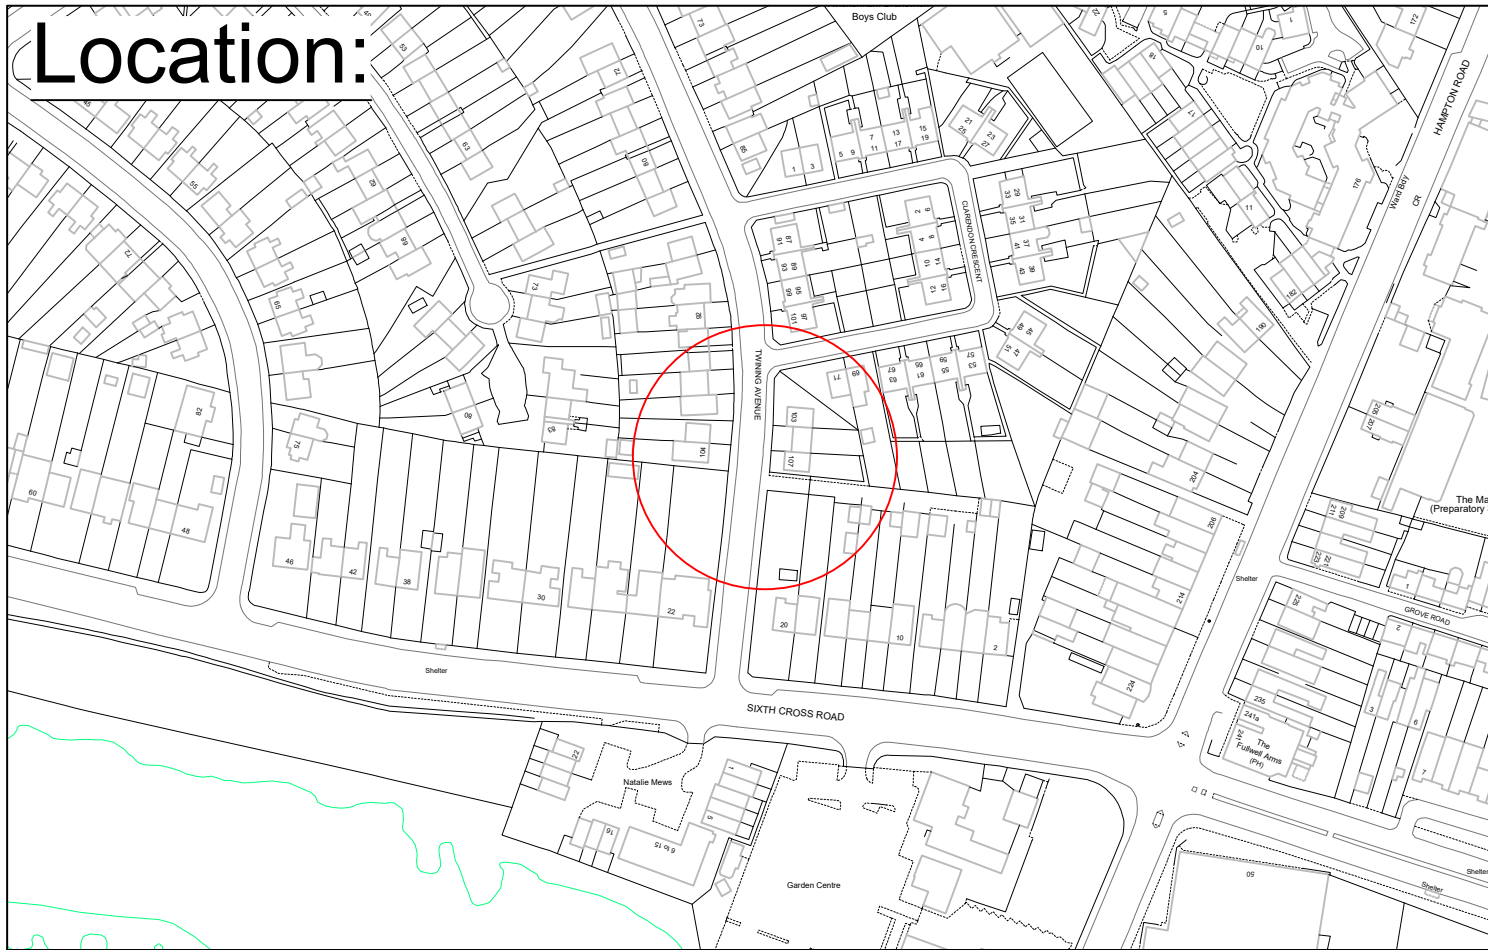

New Post and Sign

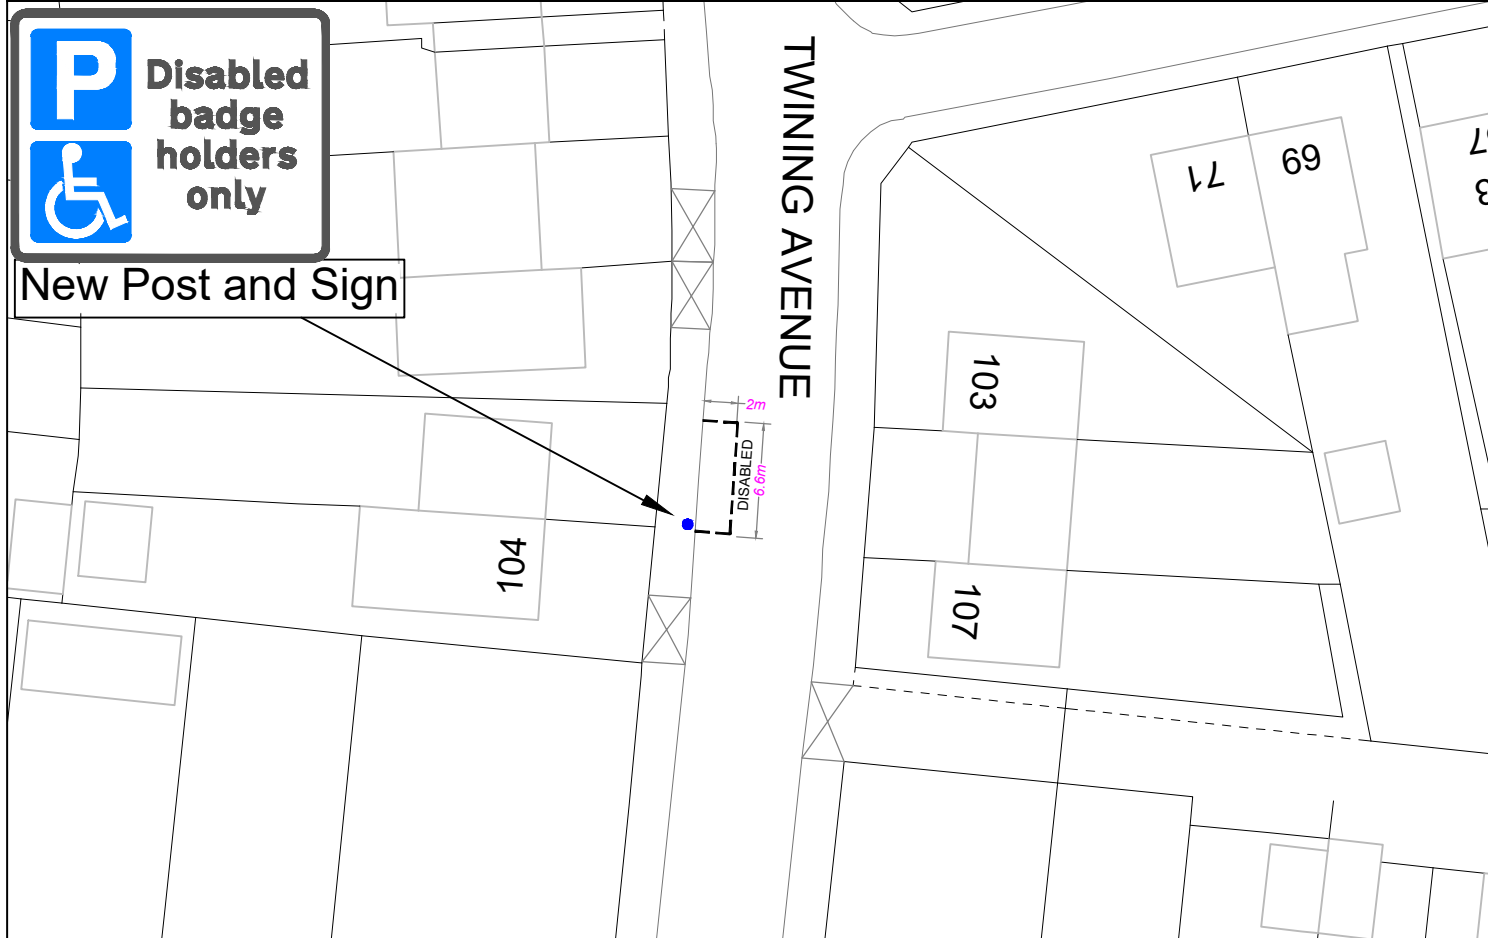

"This map is reproduced from Ordnance Survey material with the permission of the Controller of Her Majesty's Stationery Office
© Crown copyright. Unauthorised reproduction infringes Crown copyright and may lead to prosecution or civil proceedings
100019441 [2021]."

CLIENT LONDON BOROUGH OF RICHMOND UPON THAMES

PROJECT Disabled Bays Batch 1 2021

DRAWING TITLE Twining Avenue
Twickenham



Draft

Issue

Scale (at A4 size)
N.T.S



ISSUING OFFICE TWICKENHAM
TELEPHONE 08456 122 660

DRAWING NUMBER DB-22-102-TA

REVISION -

REVISION	DRAWN BY & DATE	DESIGNED BY & DATE	CHECKED BY & DATE	APPROVED BY & DATE
-	M.L 08.02.2021	M.L 08.02.2021	C.R W 08.02.2021	M.P 08.02.2021

Location:

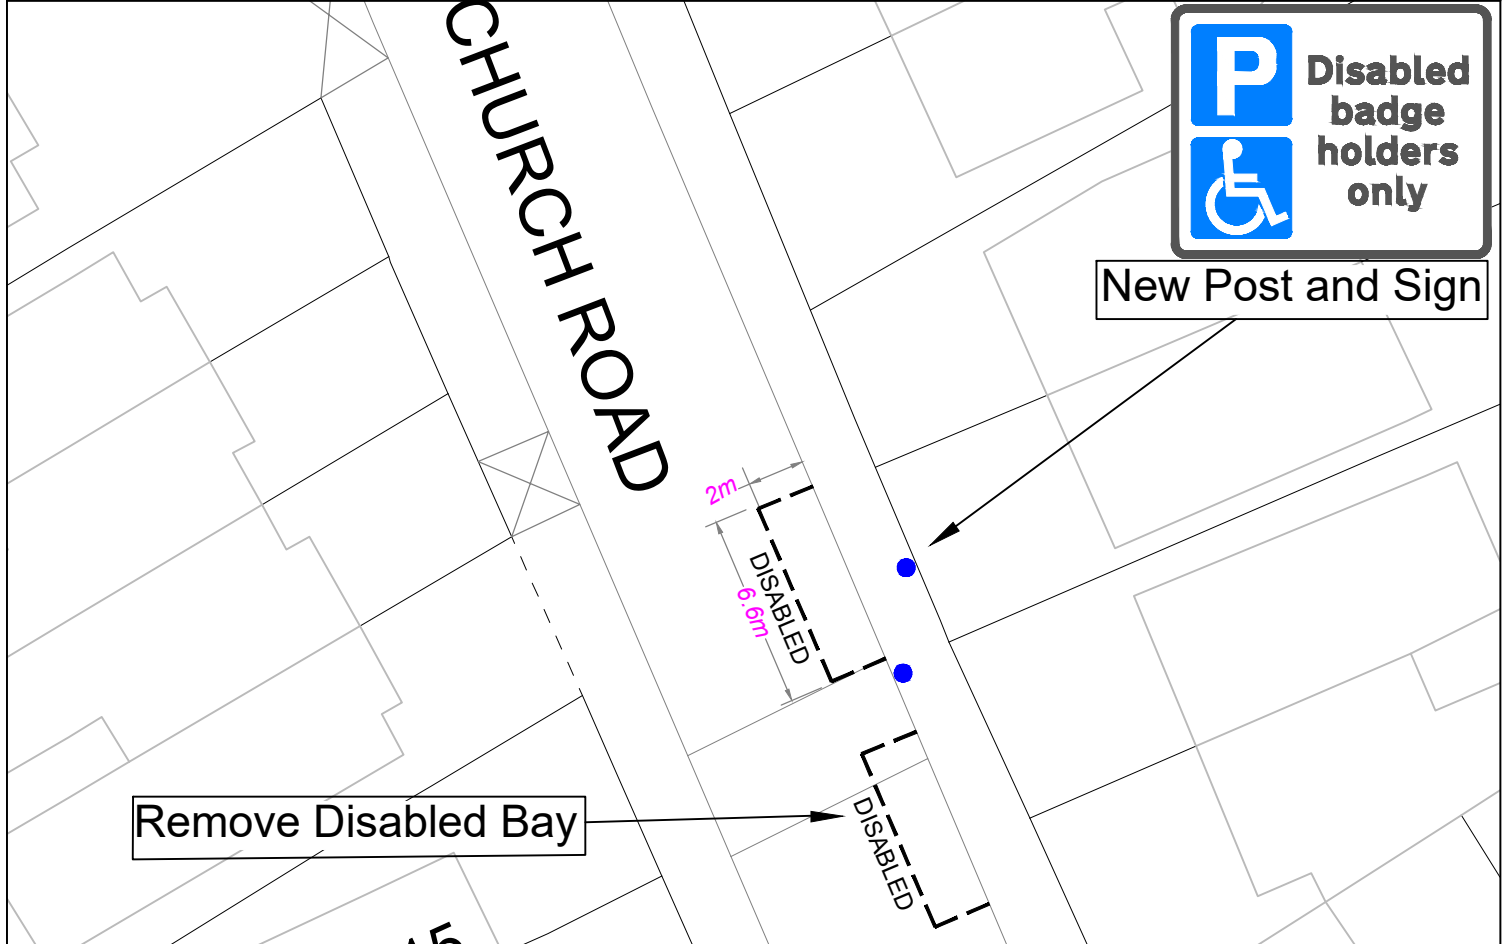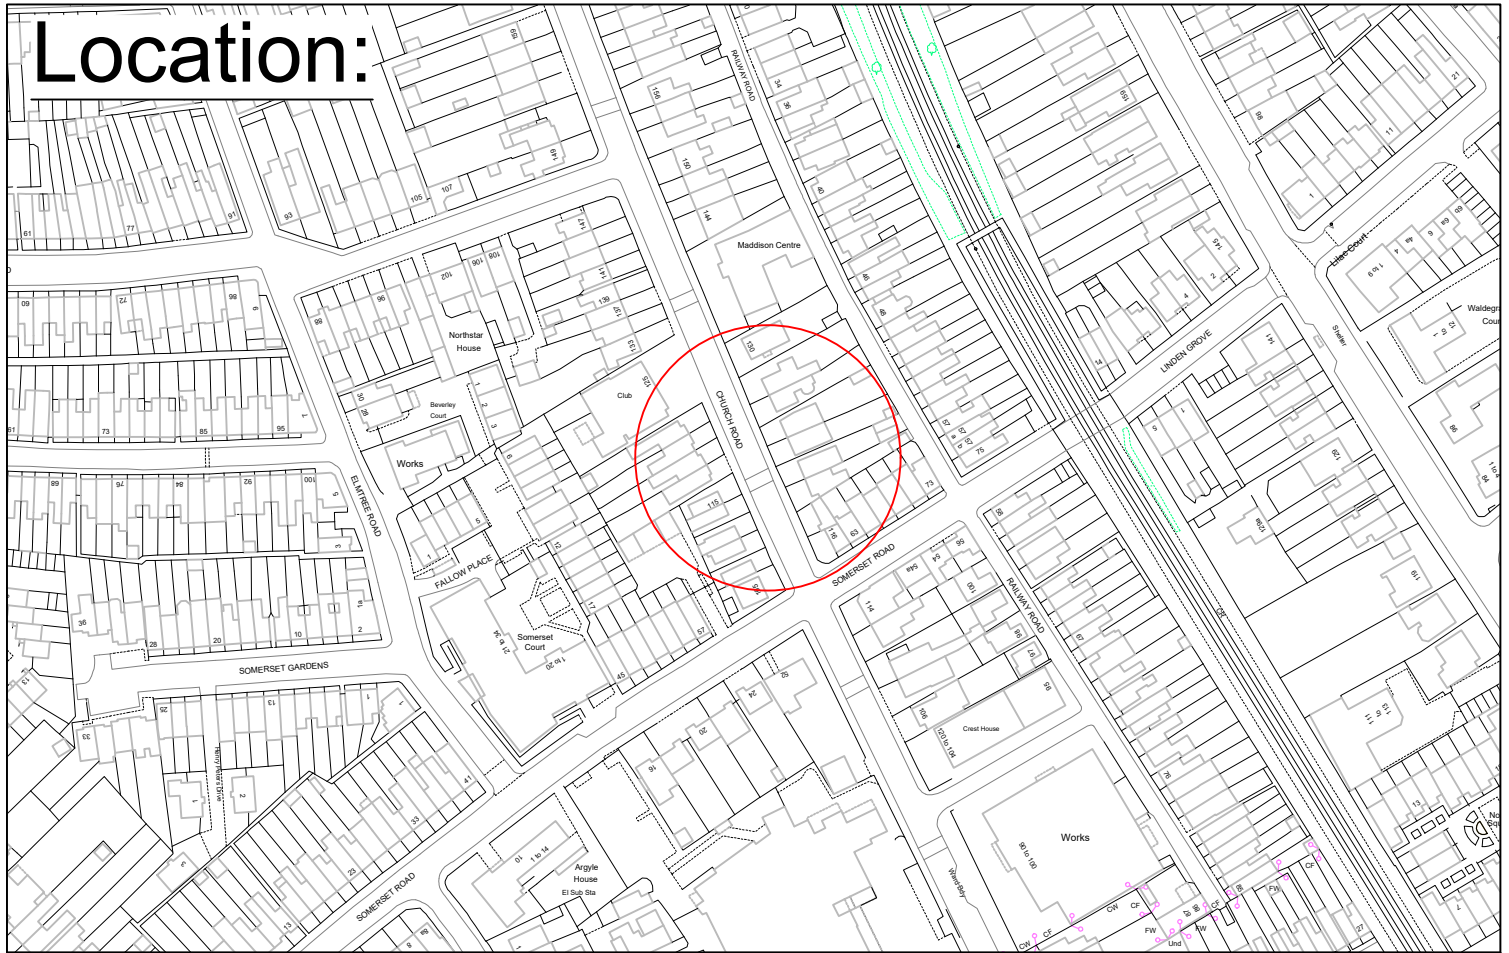

New Post and Sign

Remove Disabled Bay



"This map is reproduced from Ordnance Survey material with the permission of the Controller of Her Majesty's Stationery Office
© Crown copyright. Unauthorised reproduction infringes Crown copyright and may lead to prosecution or civil proceedings
100019441 [2021]."

CLIENT	LONDON BOROUGH OF RICHMOND UPON THAMES		
PROJECT	Disabled Bays Batch 1 2021		
DRAWING TITLE	Church Road Teddington		
ISSUING OFFICE	TWICKENHAM	DRAWING NUMBER	DB-23-122-CR
TELEPHONE	08456 122 660	REVISION	-



REVISION	M.L. 08.02.2021	M.L. 08.02.2021	C.R.W. 08.02.2021	M.P. 08.02.2021	Draft	
	DRAWN BY & DATE	DESIGNED BY & DATE	CHECKED BY & DATE	APPROVED BY & DATE	Issue	✓
					Scale (at A4 size)	N.T.S

Location:

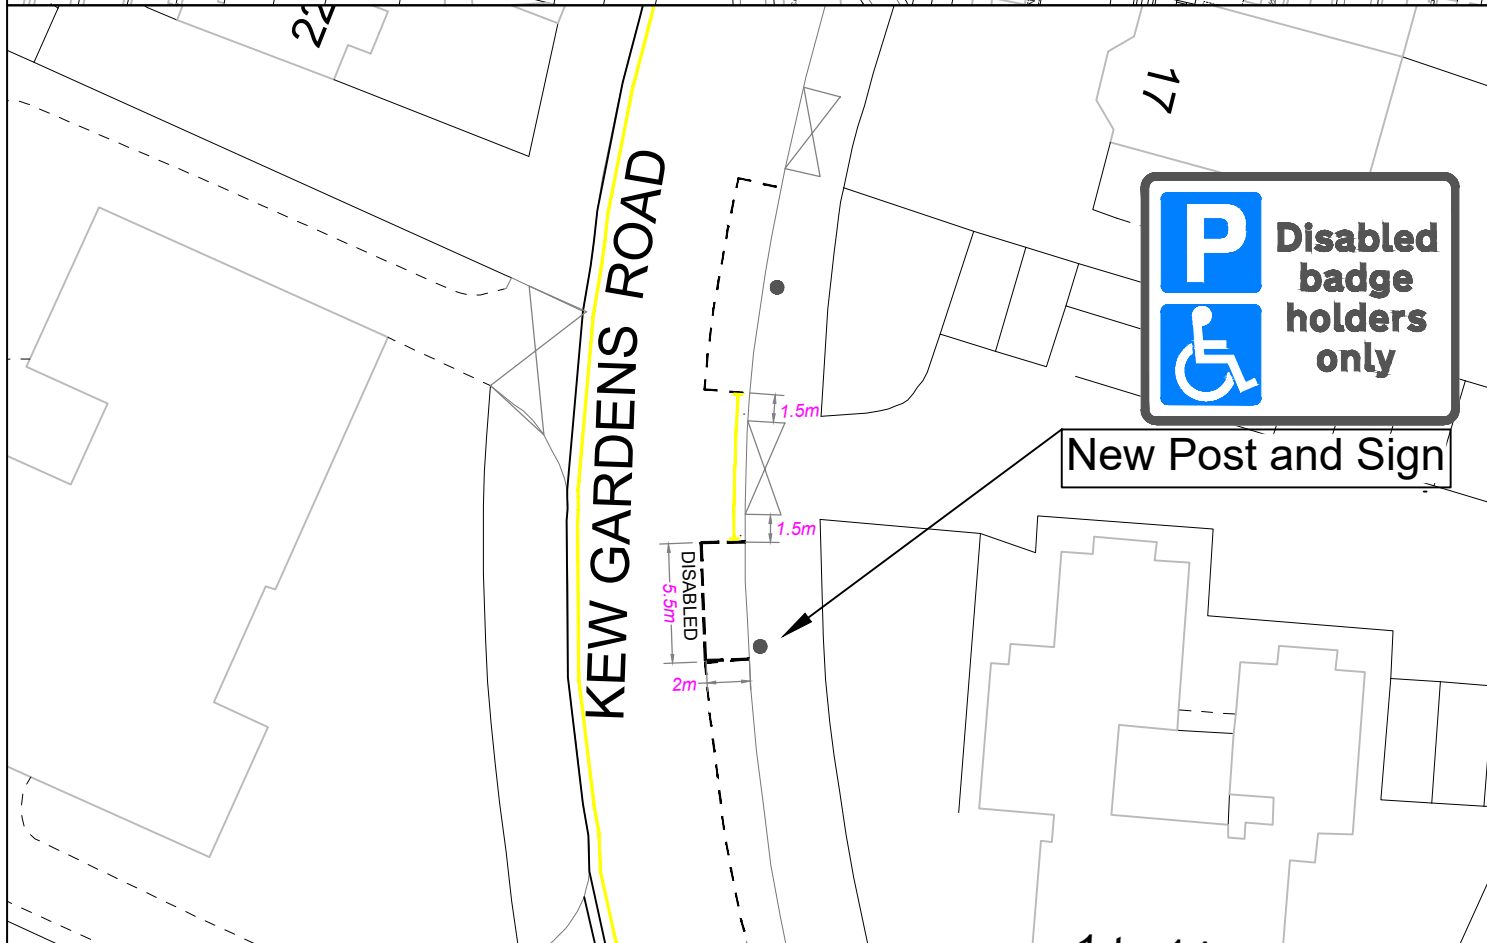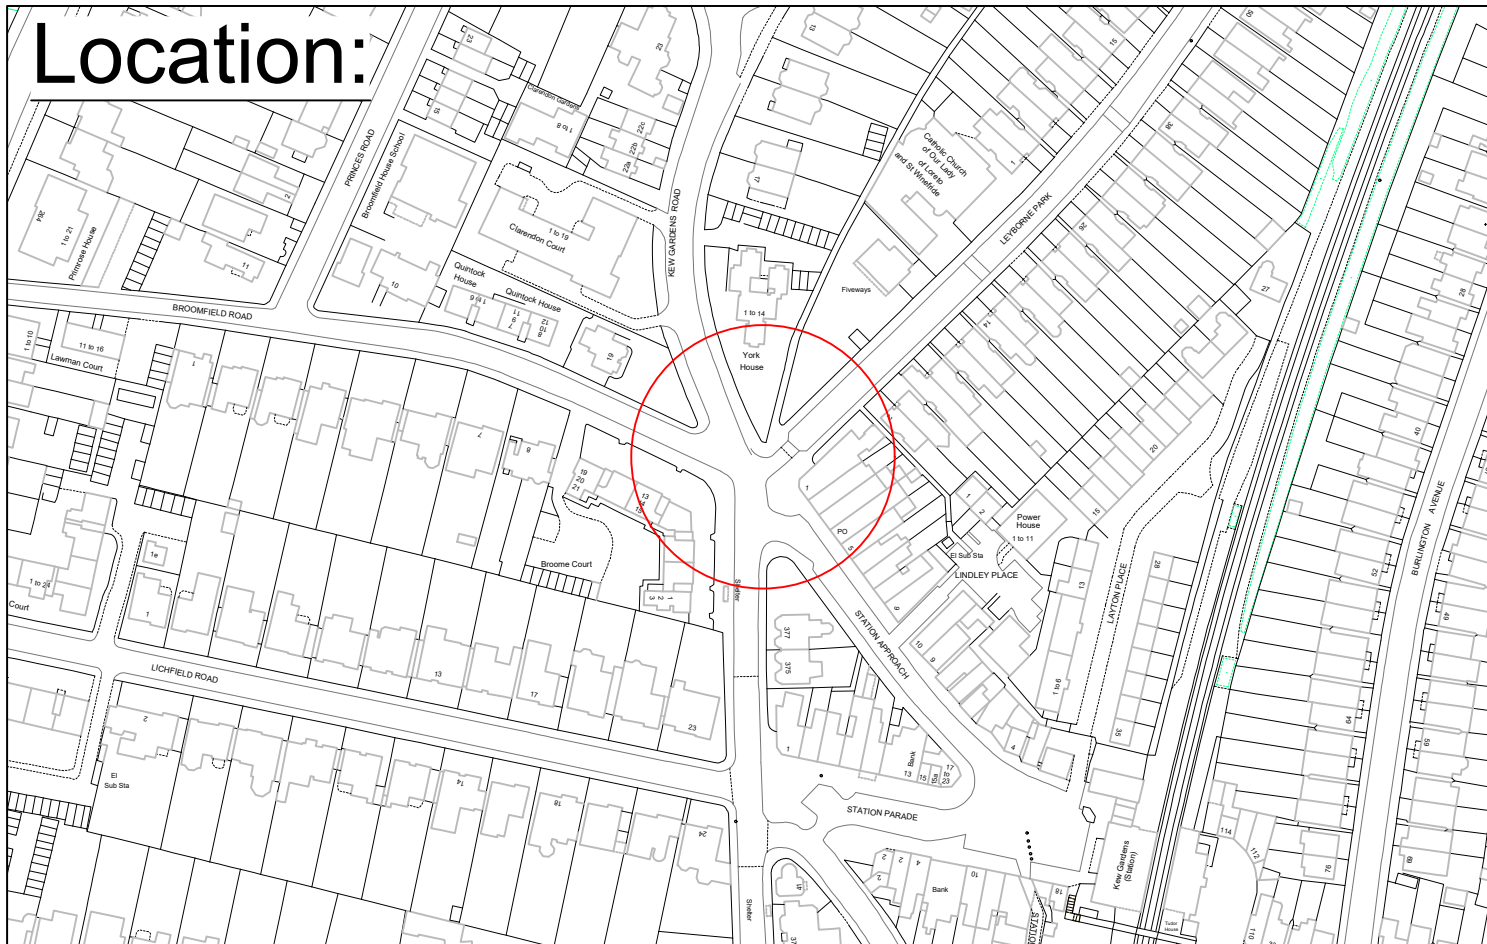

"This map is reproduced from Ordnance Survey material with the permission of the Controller of Her Majesty's Stationery Office
© Crown copyright. Unauthorised reproduction infringes Crown copyright and may lead to prosecution or civil proceedings
100019441 [2021]."

CLIENT LONDON BOROUGH OF RICHMOND UPON THAMES

PROJECT Disabled Bays Batch 1 2021

DRAWING TITLE Kew Gardens Road
Zone KA



ISSUING OFFICE TWICKENHAM

DRAWING NUMBER DB-01-18-KGR



REVISION -

REVISION	DRAWN BY & DATE	DESIGNED BY & DATE	CHECKED BY & DATE	APPROVED BY & DATE
-	M.L. 08.02.2021	M.L. 08.02.2021	C.R.W. 08.02.2021	M.P. 08.02.2021

Draft	
Issue	✓
Scale (at A4 size)	N.T.S

TELEPHONE 08456 122 660


Location:

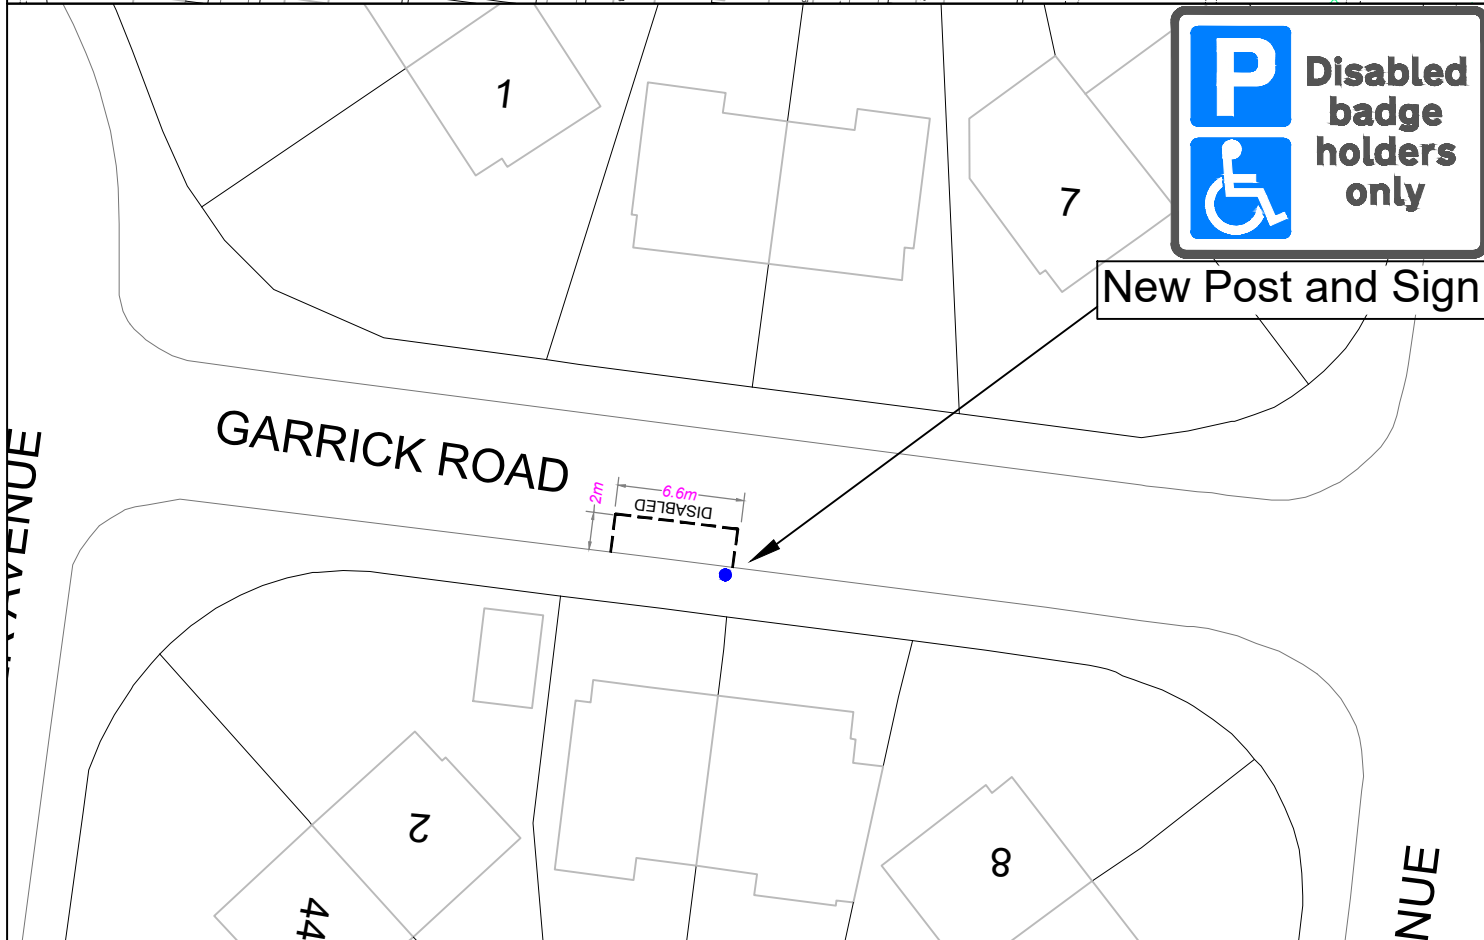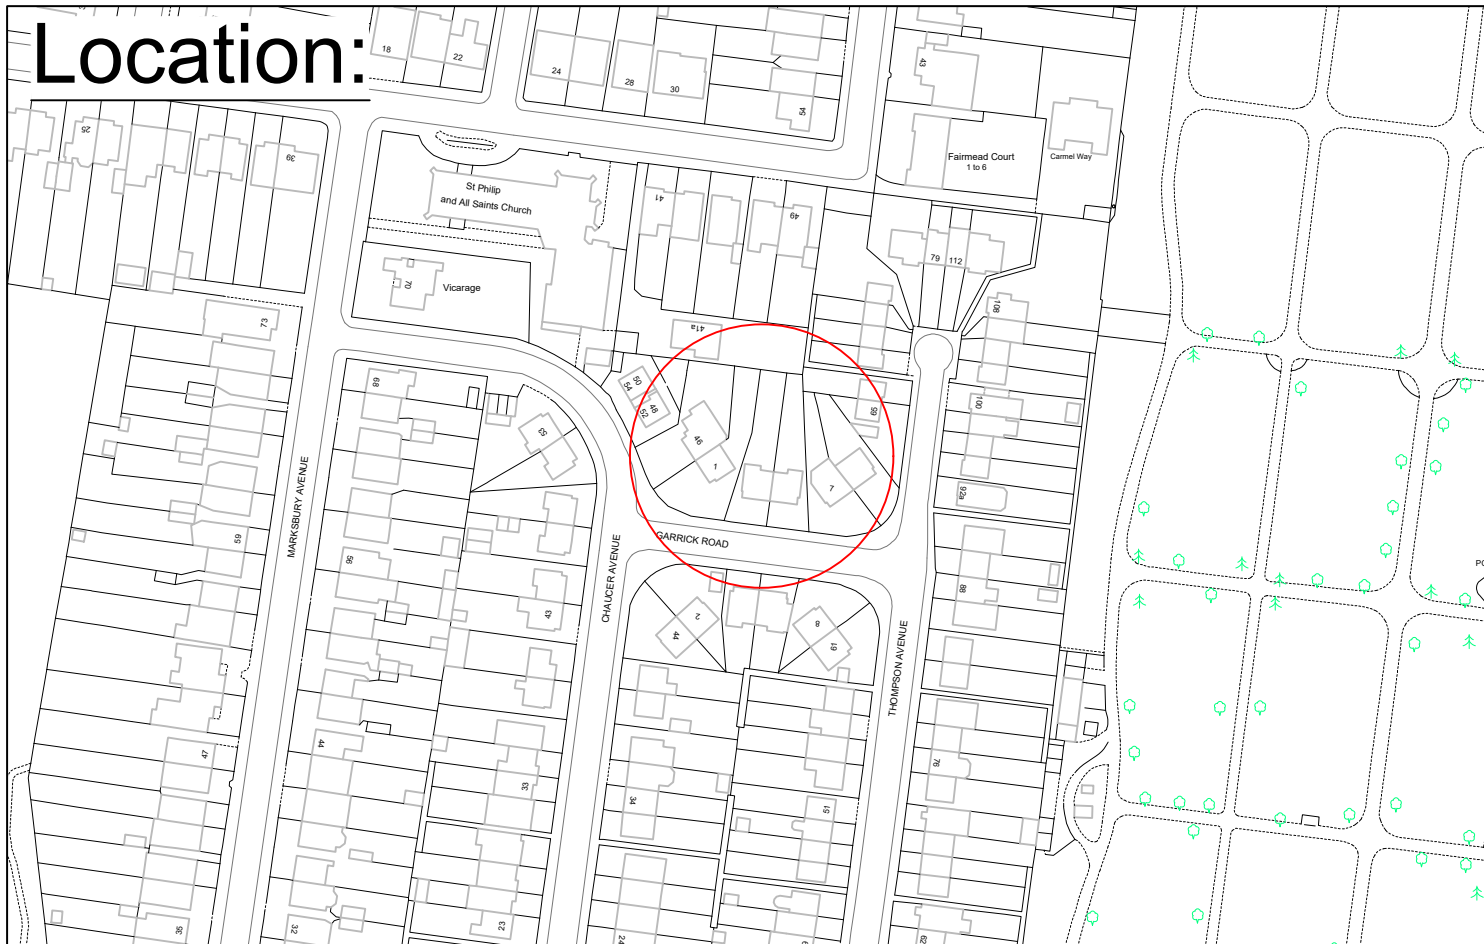


"This map is reproduced from Ordnance Survey material with the permission of the Controller of Her Majesty's Stationery Office
© Crown copyright. Unauthorised reproduction infringes Crown copyright and may lead to prosecution or civil proceedings
100019441 [2021]."

100019441 [2021]."					Draft		DRAWING TITLE Garrick Road Richmond			
REVISION	M.L 08.02.2021	M.L 08.02.2021	C.R W 08.02.2021	M.P 08.02.2021	Issue	✓	ISSUING OFFICE TWICKENHAM		DRAWING NUMBER DB-02-04-GR	REVISION -
	DRAWN BY & DATE	DESIGNED BY & DATE	CHECKED BY & DATE	APPROVED BY & DATE	Scale (at A4 size) N.T.S		TELEPHONE 08456 122 660			

Location:

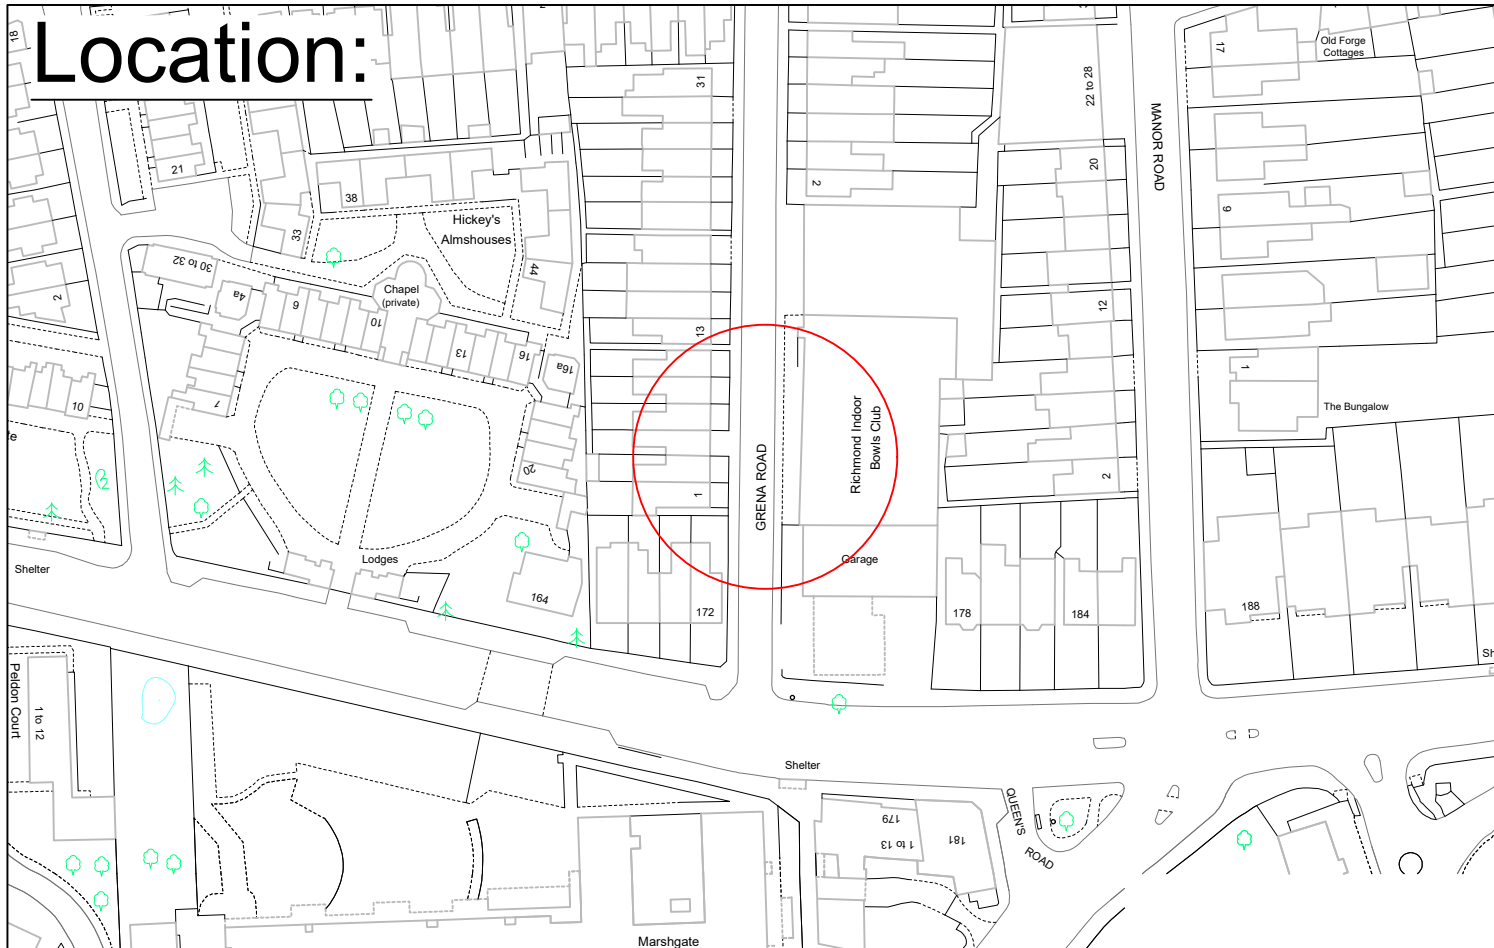

New Post and Sign

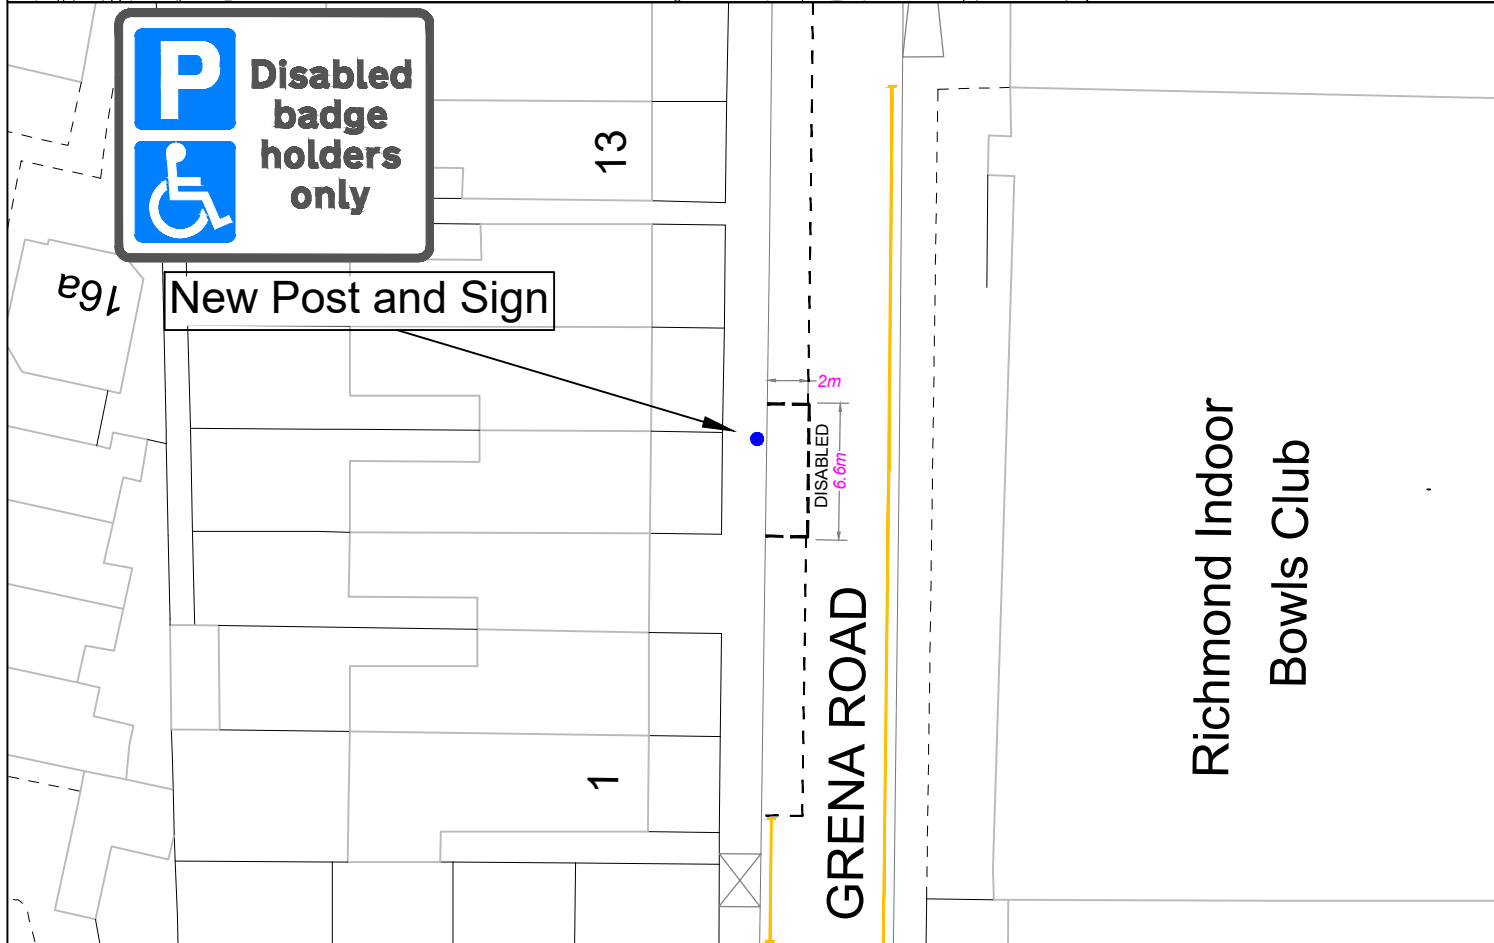


"This map is reproduced from Ordnance Survey material with the permission of the Controller of Her Majesty's Stationery Office
© Crown copyright. Unauthorised reproduction infringes Crown copyright and may lead to prosecution or civil proceedings
100019441 [2021]."

CLIENT	LONDON BOROUGH OF RICHMOND UPON THAMES		
PROJECT	Disabled Bays Batch 1 2021		
DRAWING TITLE	Grena Road Richmond Zone J		
ISSUING OFFICE	TWICKENHAM	DRAWING NUMBER	DB-03-07-GR
TELEPHONE	08456 122 660	REVISION	-

-	M.L 08.02.2021	M.L 08.02.2021	C.R W 08.02.2021	M.P 08.02.2021	Draft	
REVISION	DRAWN BY & DATE	DESIGNED BY & DATE	CHECKED BY & DATE	APPROVED BY & DATE	Issue	✓
					Scale (at A4 size)	N.T.S



Location:

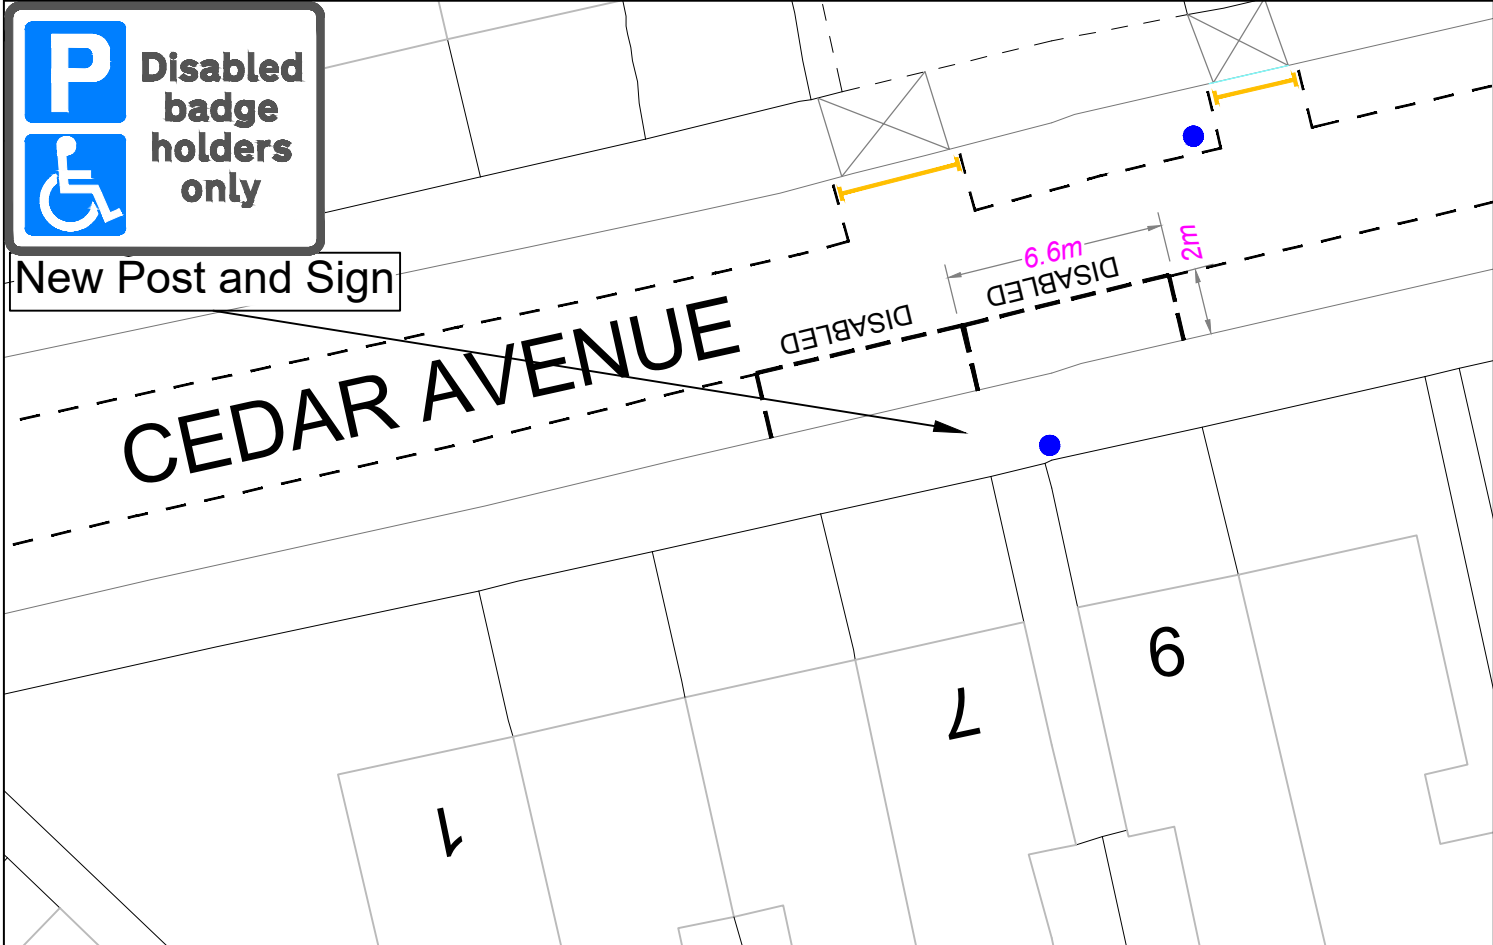

"This map is reproduced from Ordnance Survey material with the permission of the Controller of Her Majesty's Stationery Office © Crown copyright. Unauthorised reproduction infringes Crown copyright and may lead to prosecution or civil proceedings 100019441 [2021]."					Draft		CLIENT LONDON BOROUGH OF RICHMOND UPON THAMES				
					Issue		PROJECT Disabled Bays Batch 1 2021				
- REVISION	M.L 08.02.2021 DRAWN BY & DATE	M.L 08.02.2021 DESIGNED BY & DATE	C.R W 08.02.2021 CHECKED BY & DATE	M.P 08.02.2021 APPROVED BY & DATE	Scale (at A4 size) N.T.S	✓	DRAWING TITLE Cedar Avenue Twickenham Zone R		 LONDON BOROUGH OF RICHMOND UPON THAMES		REVISION -
							ISSUING OFFICE TWICKENHAM				
							TELEPHONE 08456 122 660				


Location:





**Disabled
badge
holders
only**

New Post and Sign

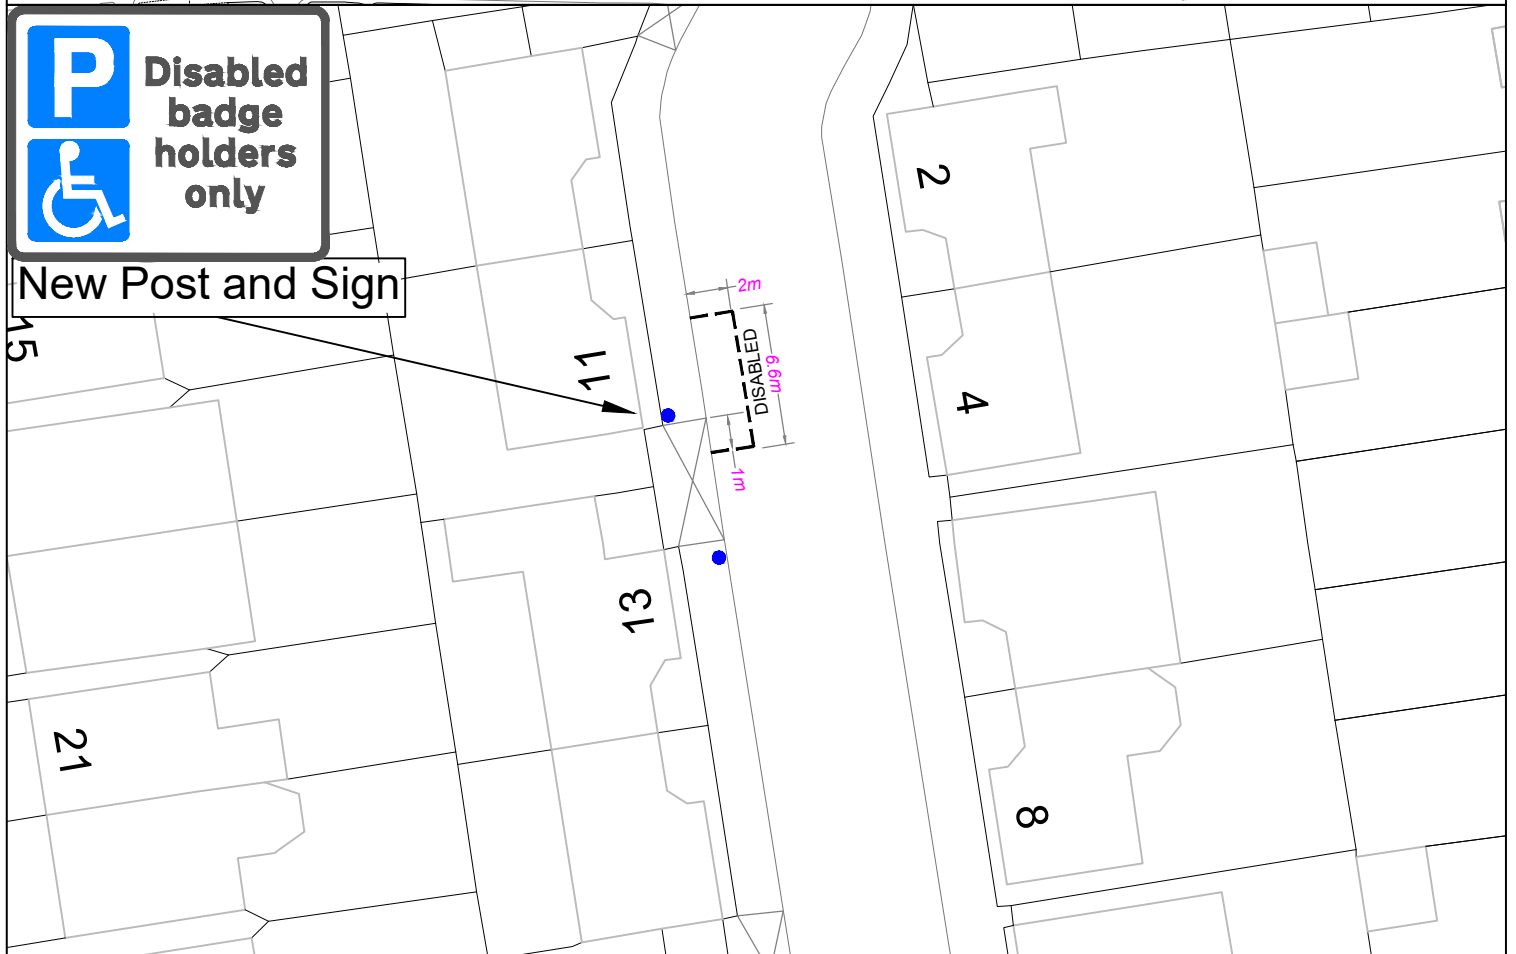


"This map is reproduced from Ordnance Survey material with the permission of the Controller of Her Majesty's Stationery Office
© Crown copyright. Unauthorised reproduction infringes Crown copyright and may lead to prosecution or civil proceedings
100019441 [2021]."

CLIENT		LONDON BOROUGH OF RICHMOND UPON THAMES		
PROJECT		Disabled Bays Batch 1 2021		
DRAWING TITLE		Holmesdale Avenue East Sheen		 <i>LONDON BOROUGH OF RICHMOND UPON THAMES</i>
ISSUING OFFICE		TWICKENHAM		
TELEPHONE		08456 122 660		DRAWING NUMBER DB-05-11-HA
				REVISION —

100019441 [2021]."					Draft	
-	M.L 08.02.2021	M.L 08.02.2021	C.R W 08.02.2021	M.P 08.02.2021	Issue	✓
REVISION	DRAWN BY & DATE	DESIGNED BY & DATE	CHECKED BY & DATE	APPROVED BY & DATE	Scale (at A4 size) N.T.S	


Location:

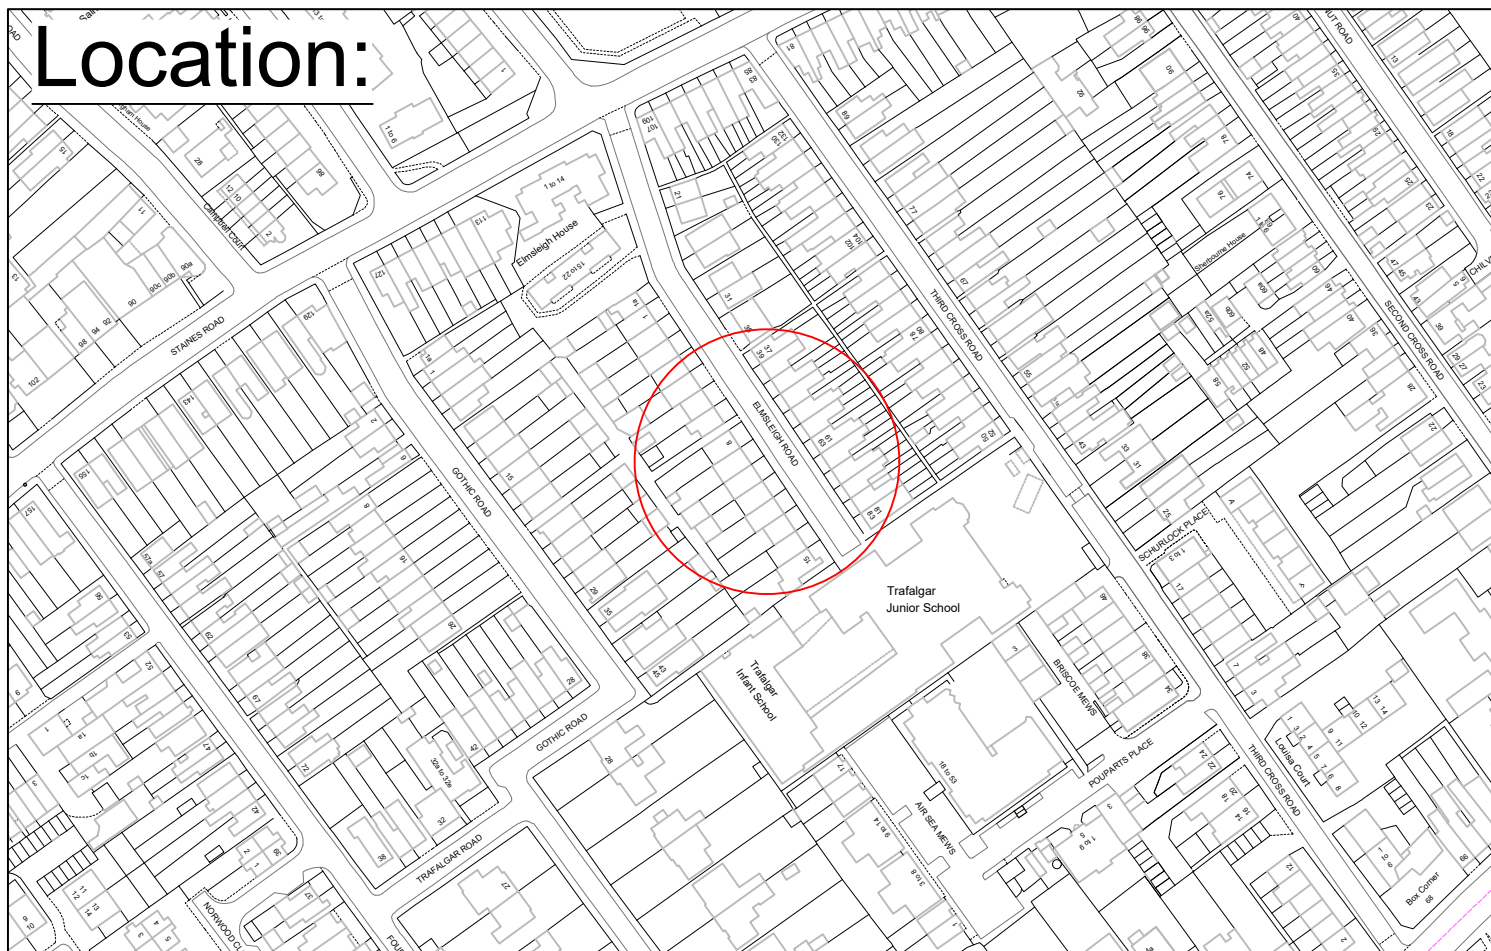



**Disabled
badge
holders
only**

New Post and Sign

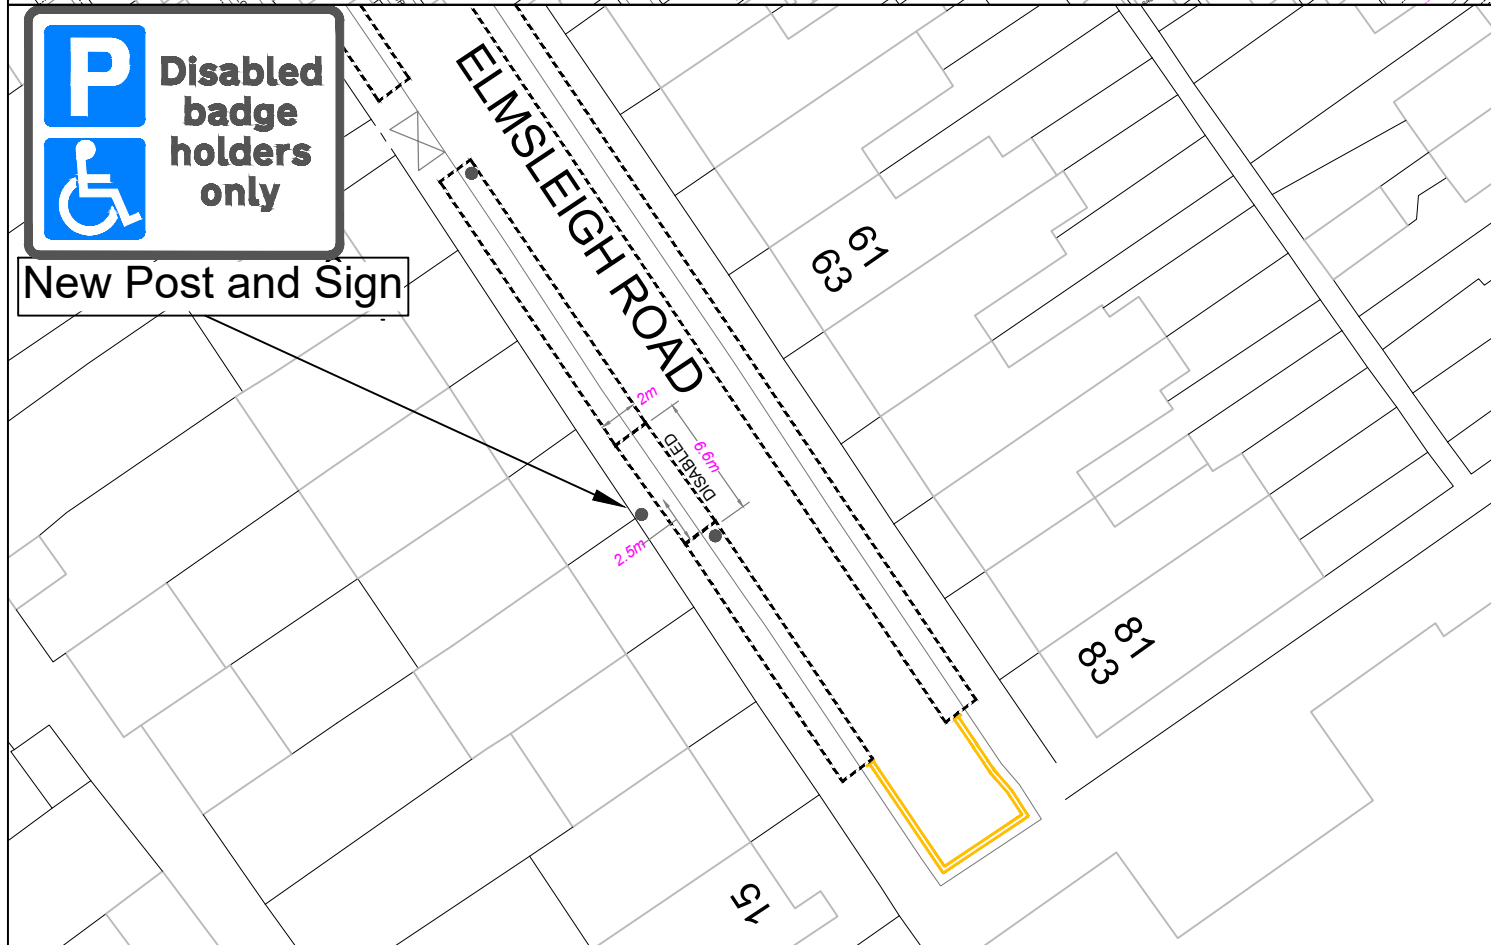

"This map is reproduced from Ordnance Survey material with the permission of the Controller of Her Majesty's Stationery Office
© Crown copyright. Unauthorised reproduction infringes Crown copyright and may lead to prosecution or civil proceedings
100019441 [2021]."

CLIENT LONDON BOROUGH OF RICHMOND UPON THAMES

PROJECT Disabled Bays Batch 1 2021

DRAWING TITLE
Elmsleigh Road
Twickenham



Draft

Issue

Scale (at A4
size)
N.T.S

ISSUING OFFICE
TWICKENHAM


TELEPHONE 08456 122 660

DRAWING NUMBER
DB-06-12-ER

REVISION
-


REVISION	DRAWN BY & DATE	DESIGNED BY & DATE	CHECKED BY & DATE	APPROVED BY & DATE
-	M.L. 08.02.2021	M.L. 08.02.2021	C.R.W. 08.02.2021	M.P. 08.02.2021

Location:

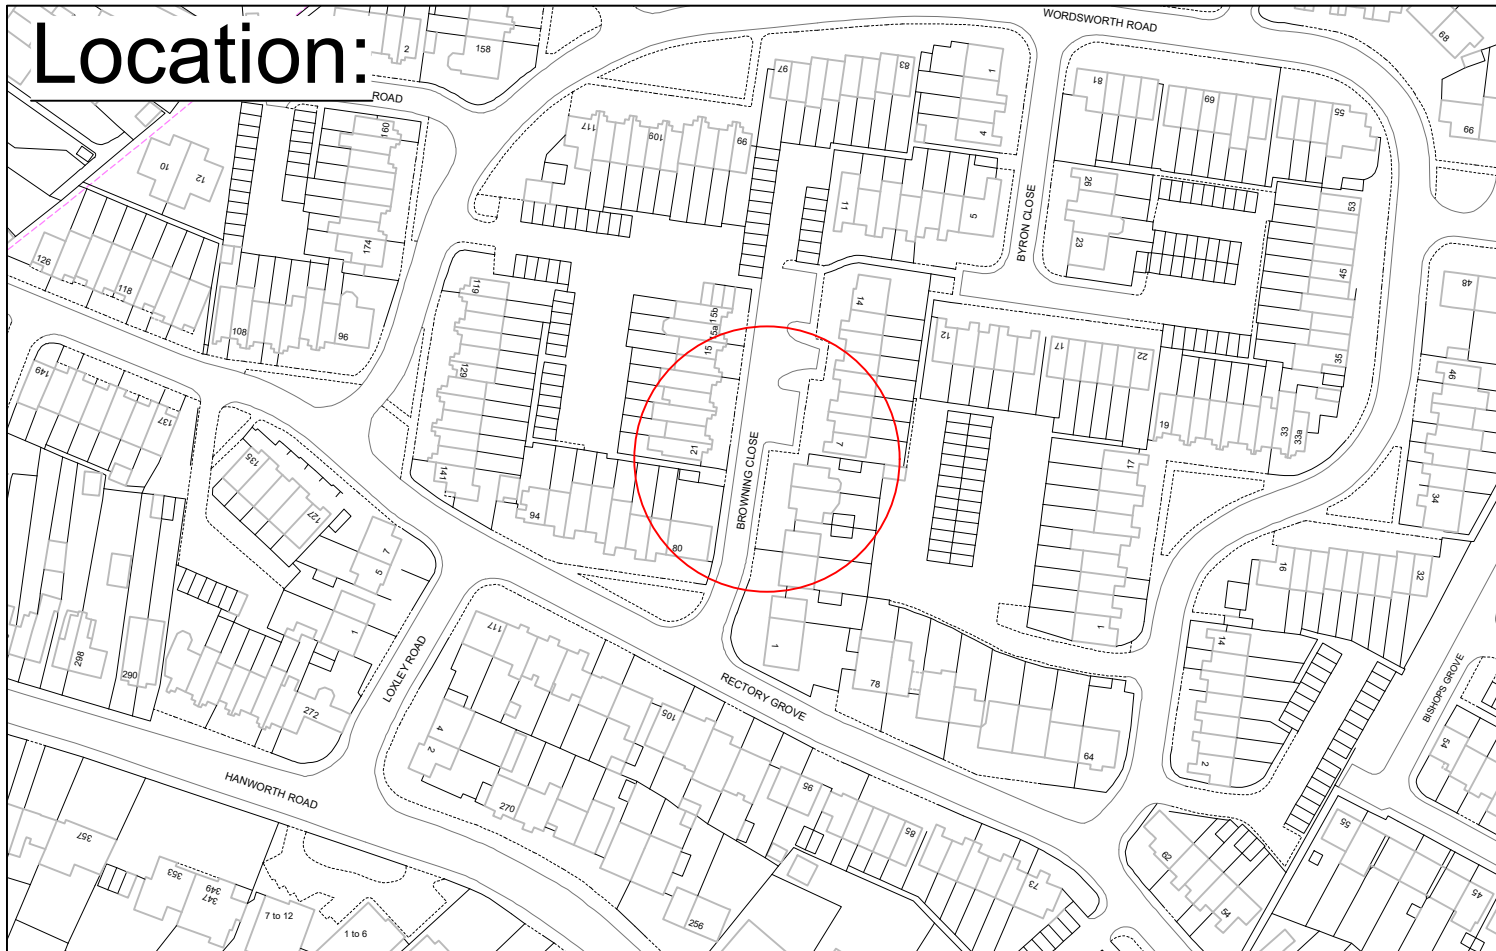

**Disabled
badge
holders
only**

New Post and Sign

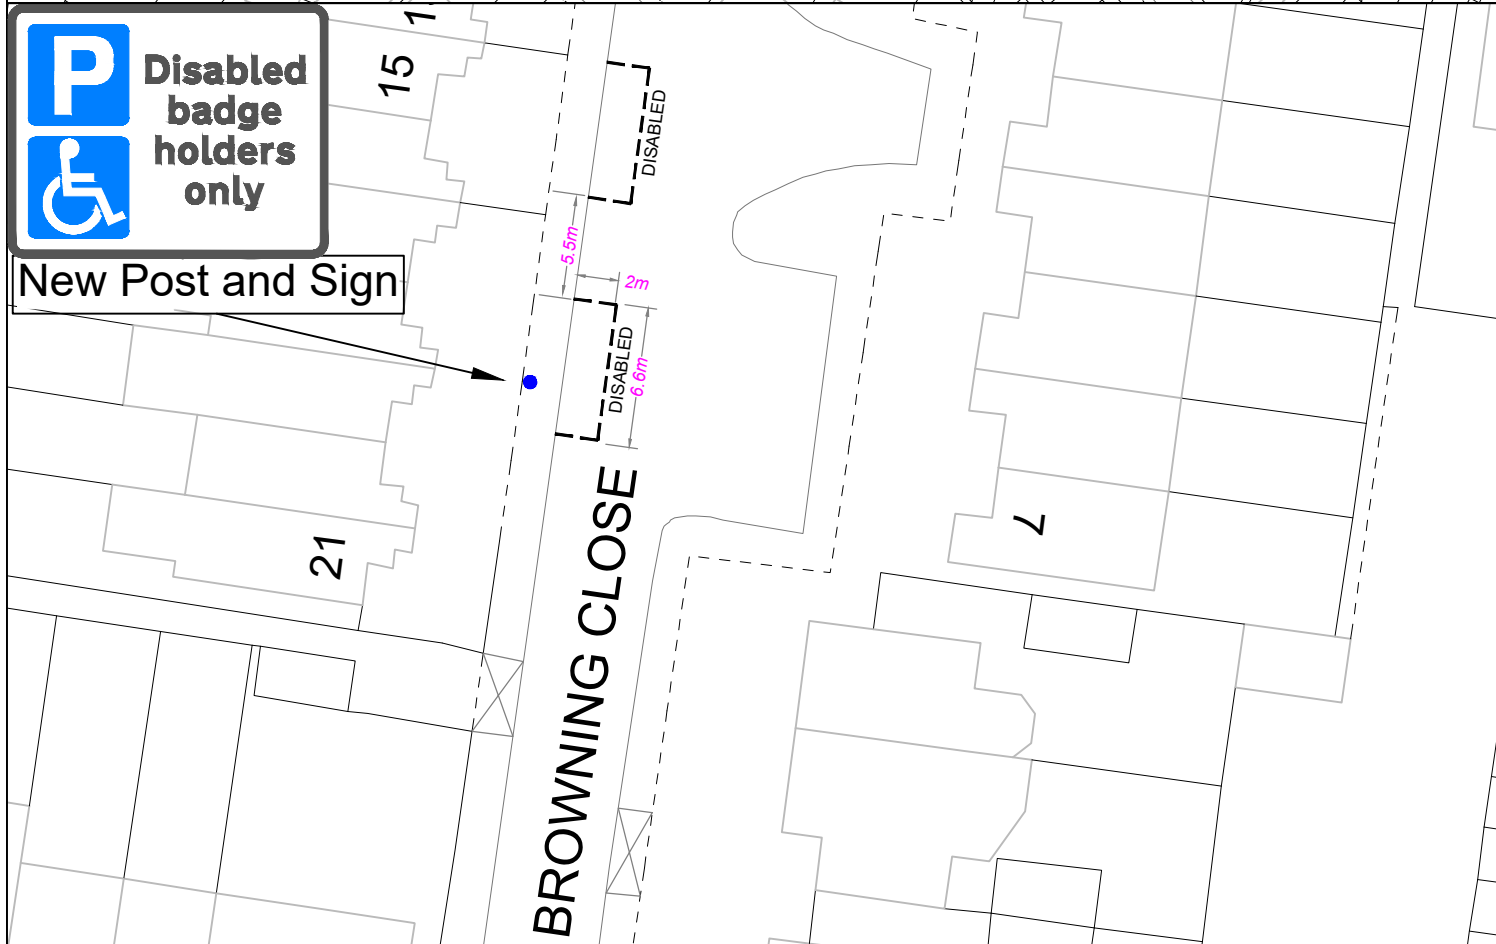

"This map is reproduced from Ordnance Survey material with the permission of the Controller of Her Majesty's Stationery Office
© Crown copyright. Unauthorised reproduction infringes Crown copyright and may lead to prosecution or civil proceedings
100019441 [2021]."

CLIENT LONDON BOROUGH OF RICHMOND UPON THAMES

PROJECT Disabled Bays Batch 1 2021

DRAWING TITLE 18 Browning Close
Hampton



Draft

Issue

Scale (at A4 size)
N.T.S

ISSUING OFFICE TWICKENHAM
TELEPHONE 08456 122 660

DRAWING NUMBER
DB-07-18-BC

REVISION
-


REVISION	DRAWN BY & DATE	DESIGNED BY & DATE	CHECKED BY & DATE	APPROVED BY & DATE
-	M.L 08.02.2021	M.L 08.02.2021	C.R W 08.02.2021	M.P 08.02.2021

Location:



**Disabled
badge
holders
only**

New Post and Sign

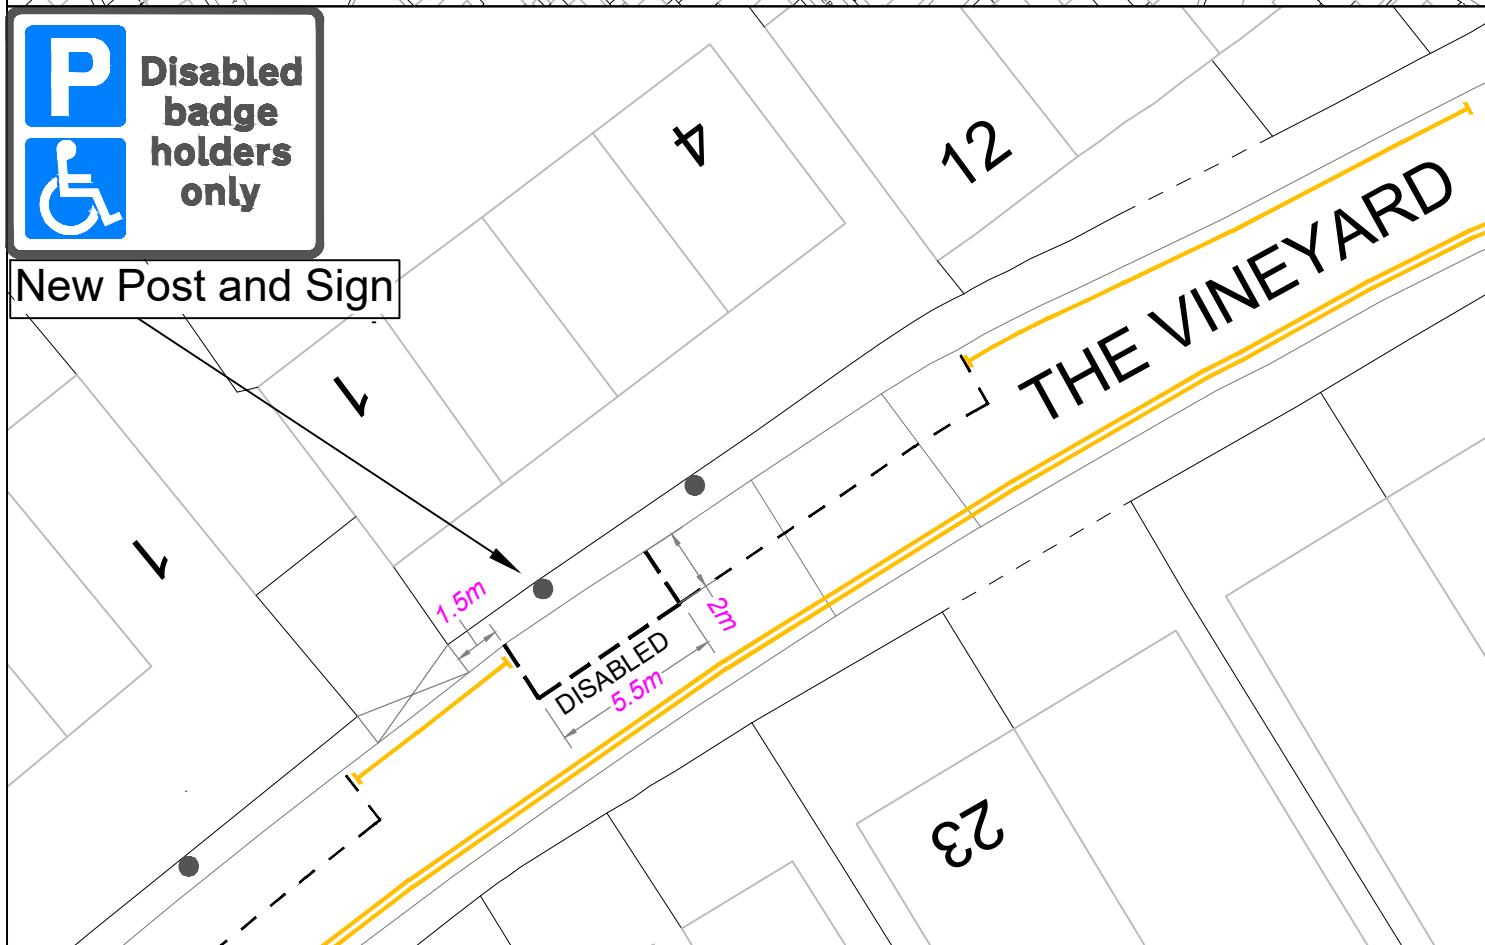

"This map is reproduced from Ordnance Survey material with the permission of the Controller of Her Majesty's Stationery Office
© Crown copyright. Unauthorised reproduction infringes Crown copyright and may lead to prosecution or civil proceedings
100019441 [2021]."

CLIENT LONDON BOROUGH OF RICHMOND UPON THAMES

PROJECT Disabled Bays Batch 1 2021

DRAWING TITLE Disabled Bays
Zona A1



REVISION	M.L. 08.02.2021	M.L. 08.02.2021	C.R.W. 08.02.2021	M.P. 08.02.2021
-	DRAWN BY & DATE	DESIGNED BY & DATE	CHECKED BY & DATE	APPROVED BY & DATE


Draft
Issue
Scale (at A4 size) N.T.S.

ISSUING OFFICE TWICKENHAM
TELEPHONE 08456 122 660

DRAWING NUMBER DB-08-21-TV

REVISION -

Location:

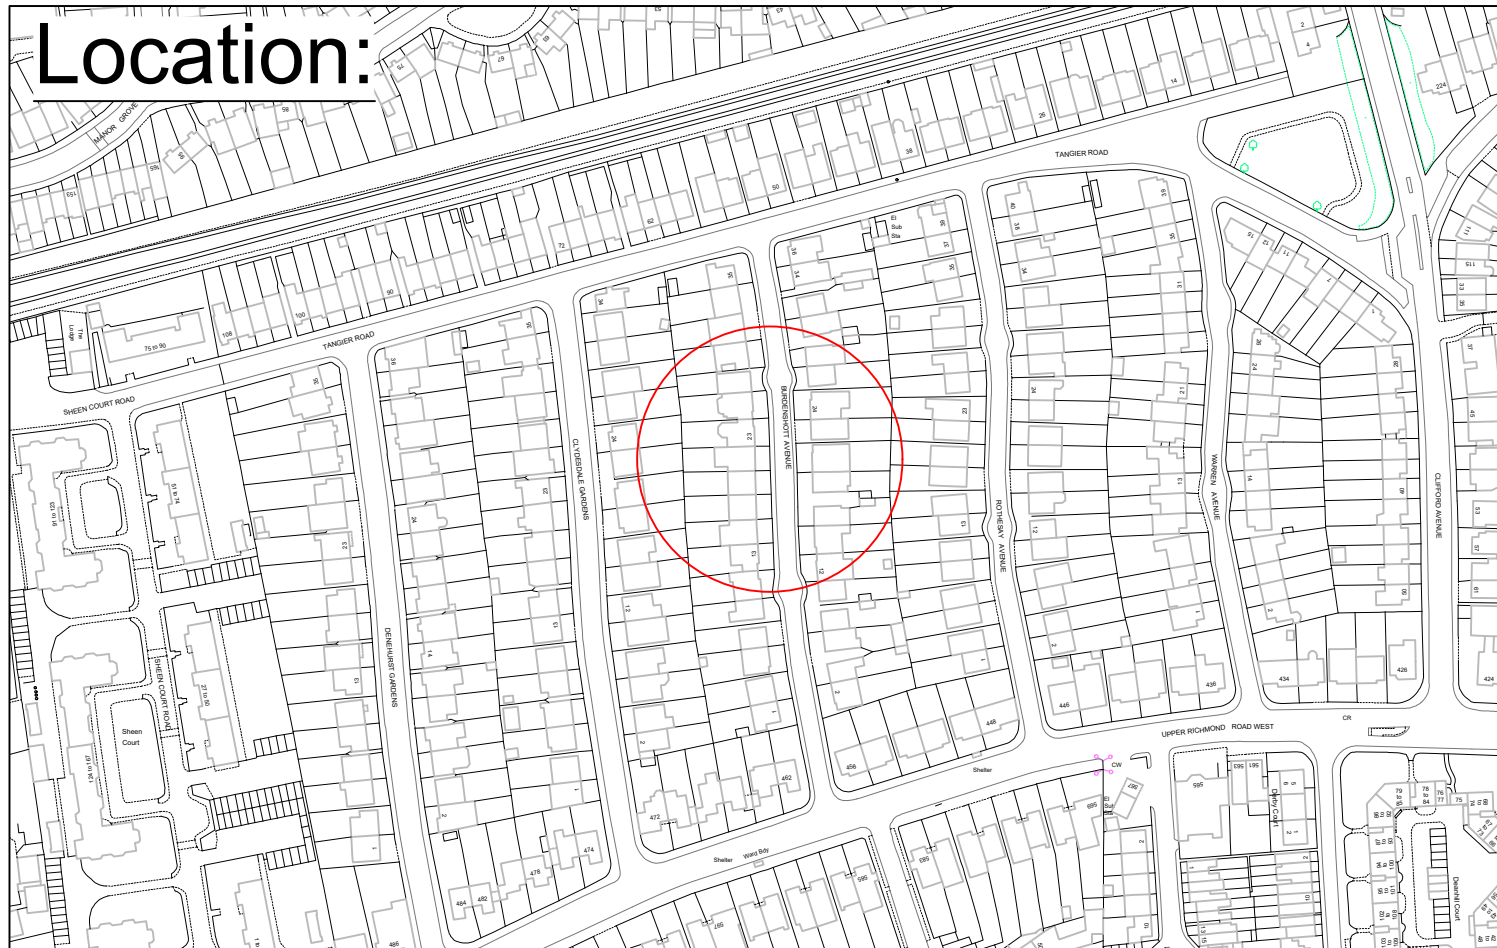

"This map is reproduced from Ordnance Survey material with the permission of the Controller of Her Majesty's Stationery Office
© Crown copyright. Unauthorised reproduction infringes Crown copyright and may lead to prosecution or civil proceedings
100019441 [2021]."

CLIENT LONDON BOROUGH OF RICHMOND UPON THAMES

PROJECT Disabled Bays Batch 1 2021

DRAWING TITLE
Burdenshott Avenue
Richmond



Draft

Issue ☒

Scale (at A4 size)
N.T.S



ISSUING OFFICE TWICKENHAM
TELEPHONE 08456 122 660

DRAWING NUMBER
DB-11-28-BA

REVISION
-

REVISION	M.L 08.02.2021 DRAWN BY & DATE	M.L 08.02.2021 DESIGNED BY & DATE	M.P 08.02.2021 CHECKED BY & DATE	M.P 08.02.2021 APPROVED BY & DATE
-				

Location:

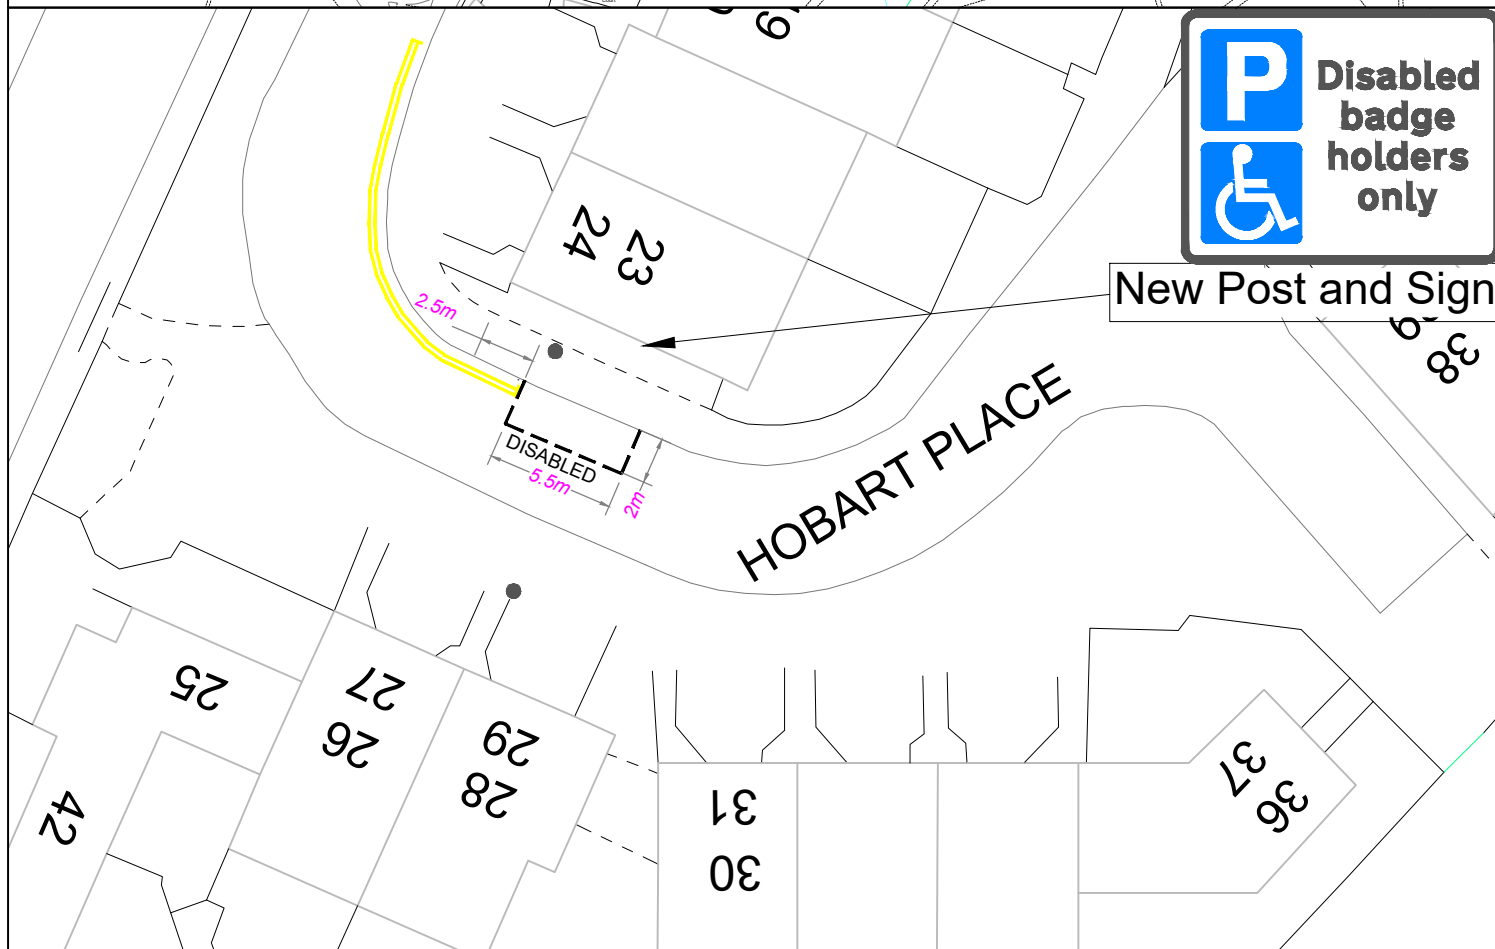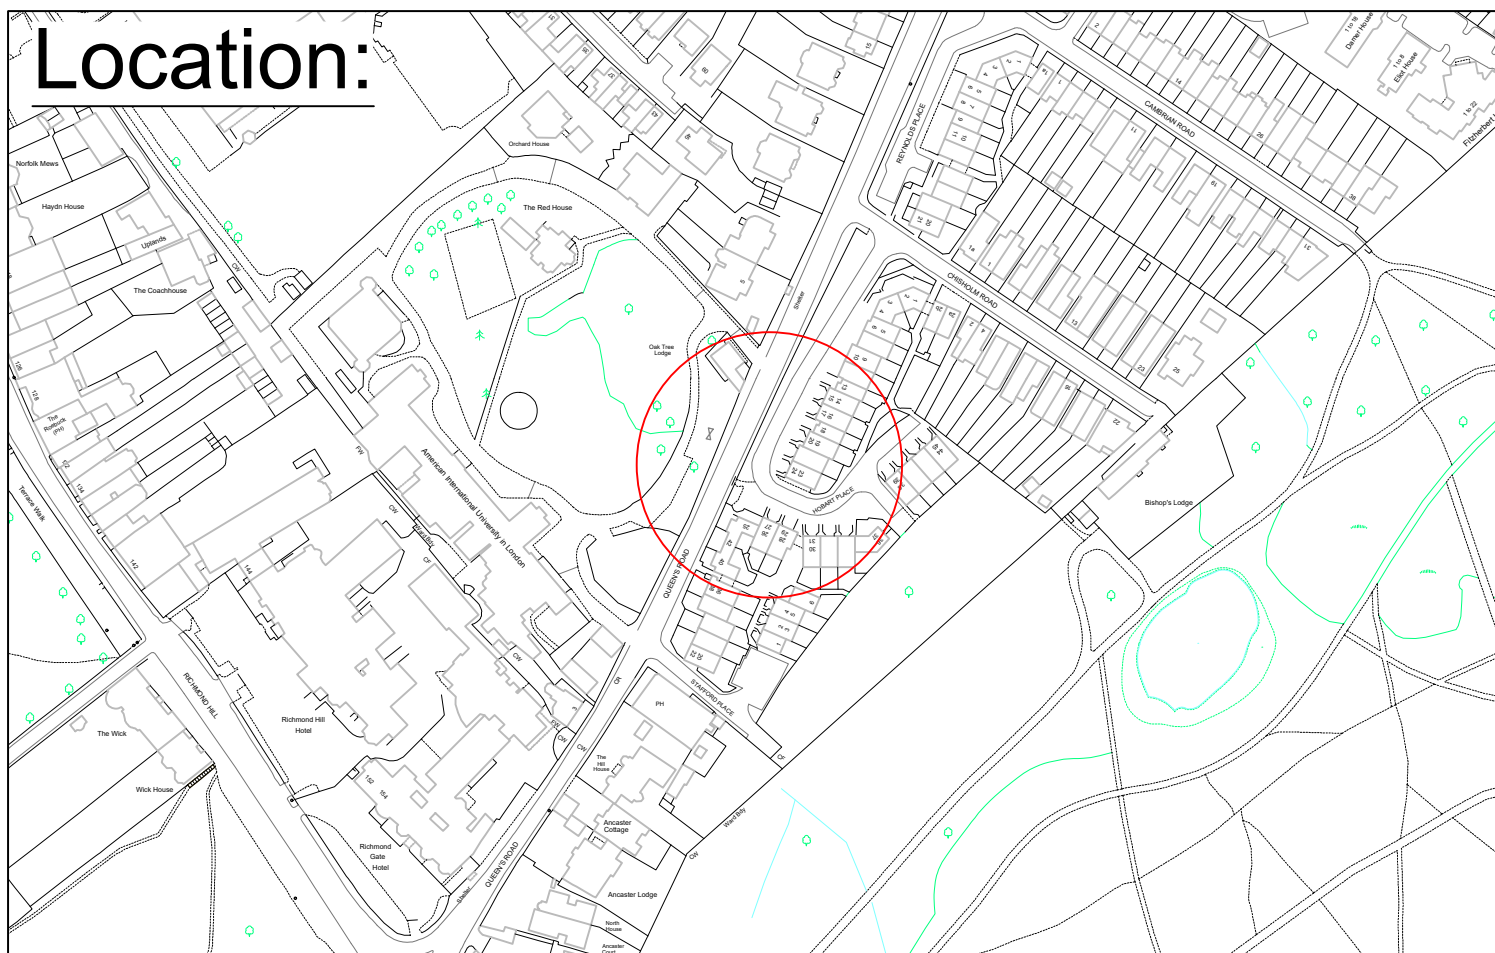

New Post and Sign

"This map is reproduced from Ordnance Survey material with the permission of the Controller of Her Majesty's Stationery Office
© Crown copyright. Unauthorised reproduction infringes Crown copyright and may lead to prosecution or civil proceedings
100019441 [2021]."

CLIENT LONDON BOROUGH OF RICHMOND UPON THAMES

PROJECT Disabled Bays Batch 1 2021

DRAWING TITLE Hobart Place
Richmond



Draft

Issue

Scale (at A4 size)
N.T.S


ISSUING OFFICE TWICKENHAM
TELEPHONE 08456 122 660

DRAWING NUMBER DB-12-28-HP

REVISION -

REVISION	DRAWN BY & DATE	DESIGNED BY & DATE	CHECKED BY & DATE	APPROVED BY & DATE
-	M.L 08.02.2021	M.L 08.02.2021	C.R W 08.02.2021	M.P 08.02.2021

Location:

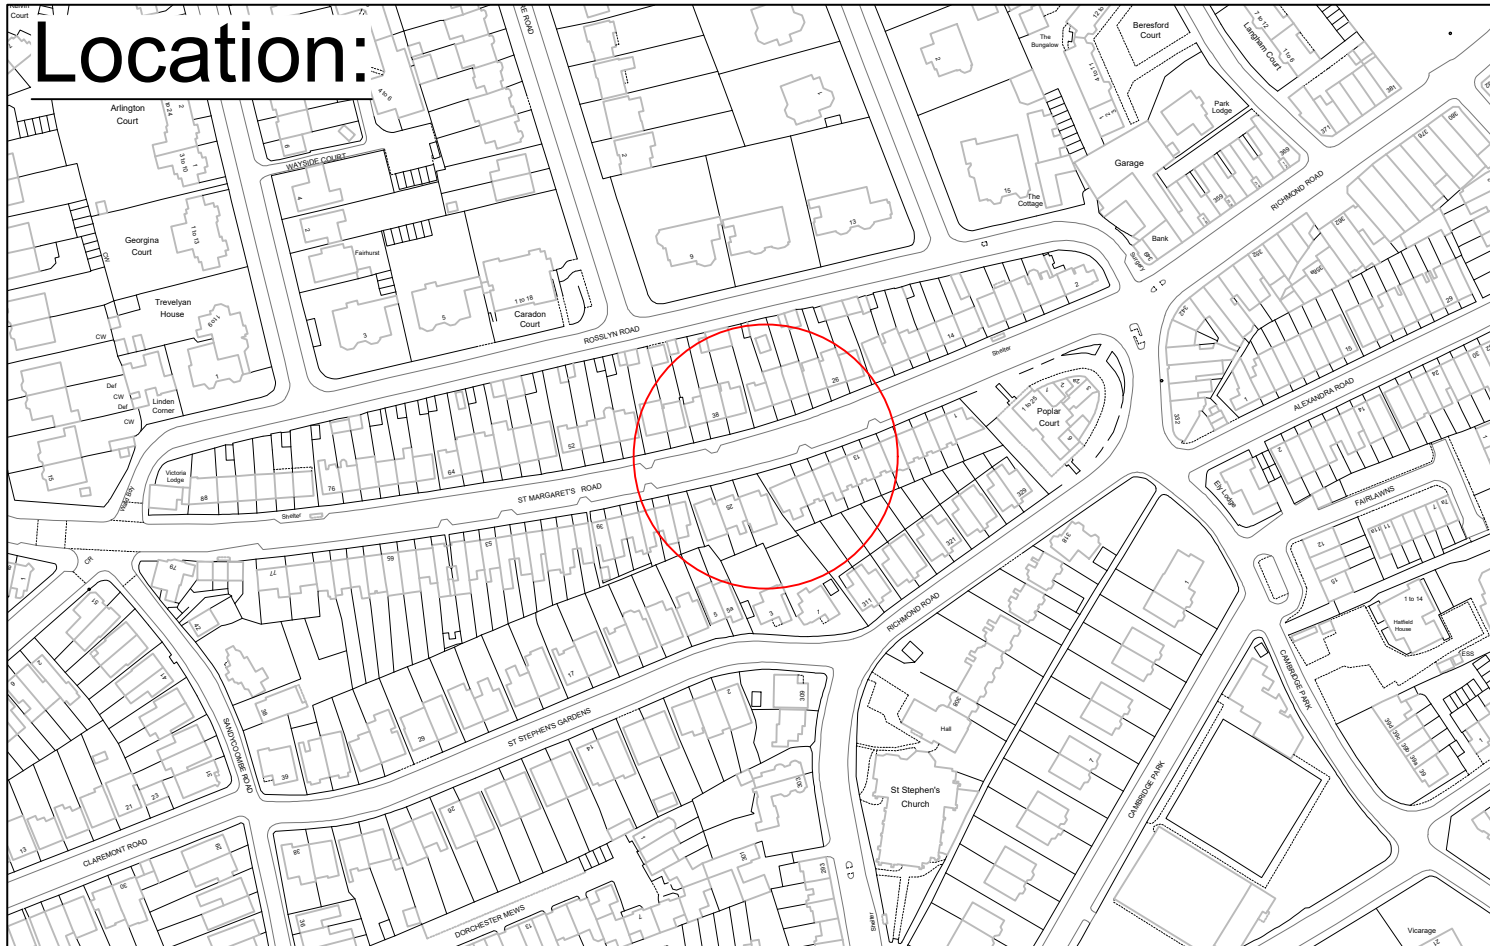


52



New Post and Sign

ST MARGARET'S ROAD

63

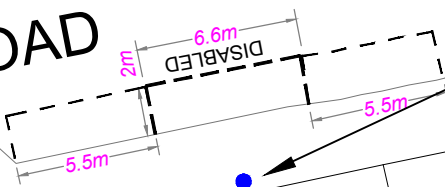

"This map is reproduced from Ordnance Survey material with the permission of the Controller of Her Majesty's Stationery Office
© Crown copyright. Unauthorised reproduction infringes Crown copyright and may lead to prosecution or civil proceedings
100019441 [2021]."

CLIENT LONDON BOROUGH OF RICHMOND UPON THAMES

PROJECT Disabled Bays Batch 1 2021

DRAWING TITLE St Margarets Road
Zone S



ISSUING OFFICE TWICKENHAM
TELEPHONE 08456 122 660

DRAWING NUMBER DB-14-35A-SMR

REVISION -

Draft
Issue
Scale (at A4 size) N.T.S

REVISION	DRAWN BY & DATE	DESIGNED BY & DATE	CHECKED BY & DATE	APPROVED BY & DATE
-	M.L 08.02.2021	M.L 08.02.2021	C.R W 08.02.2021	M.P 08.02.2021