

ROAD TRAFFIC REGULATION ACT 1984 – SECTION 23

ZEBRA CROSSING

BRIDGE STREET, RICHMOND

(Reference 21/172)

NOTICE IS HEREBY GIVEN that the Council of the London Borough of Richmond upon Thames under powers conferred by Section 23 of the Road Traffic Regulation Act 1984 proposes to introduce a zebra crossing on Bridge Street, Richmond

The zebra crossing will be sited on A305 Bridge Street, The control area will extend from a point 21 metres south-west of the south-western kerb-line of Hill Rise, south-westwards for a distance of 38.5 metres. The crossing area will be sited outside Palm Court.

A drawing showing the proposed design will be available for public inspection for a period of 21 days from the date of this notice, quoting reference 21/172, at: -


- (a) the Civic Centre (Central Reception, ground floor), 44 York Street, Twickenham between 9.15am and 5pm on Mondays to Fridays, except for Bank and other public holidays; or
- (b) may be viewed on the Council's web-site at http://www.richmond.gov.uk/public_notices

Persons wishing to comment regarding the proposals should write to the Head of Engineering, Traffic and Parking Policy, Civic Centre, 44 York Street, Twickenham TW1 3BZ within 21 days of the date of this Notice. Comments may also be sent by email to TrafficOrders@richmond.gov.uk.

NICK O'DONNELL

Assistant Director – Traffic and Engineering
Civic Centre, 44 York Street, Twickenham TW1 3BZ

Dated 7 October 2021

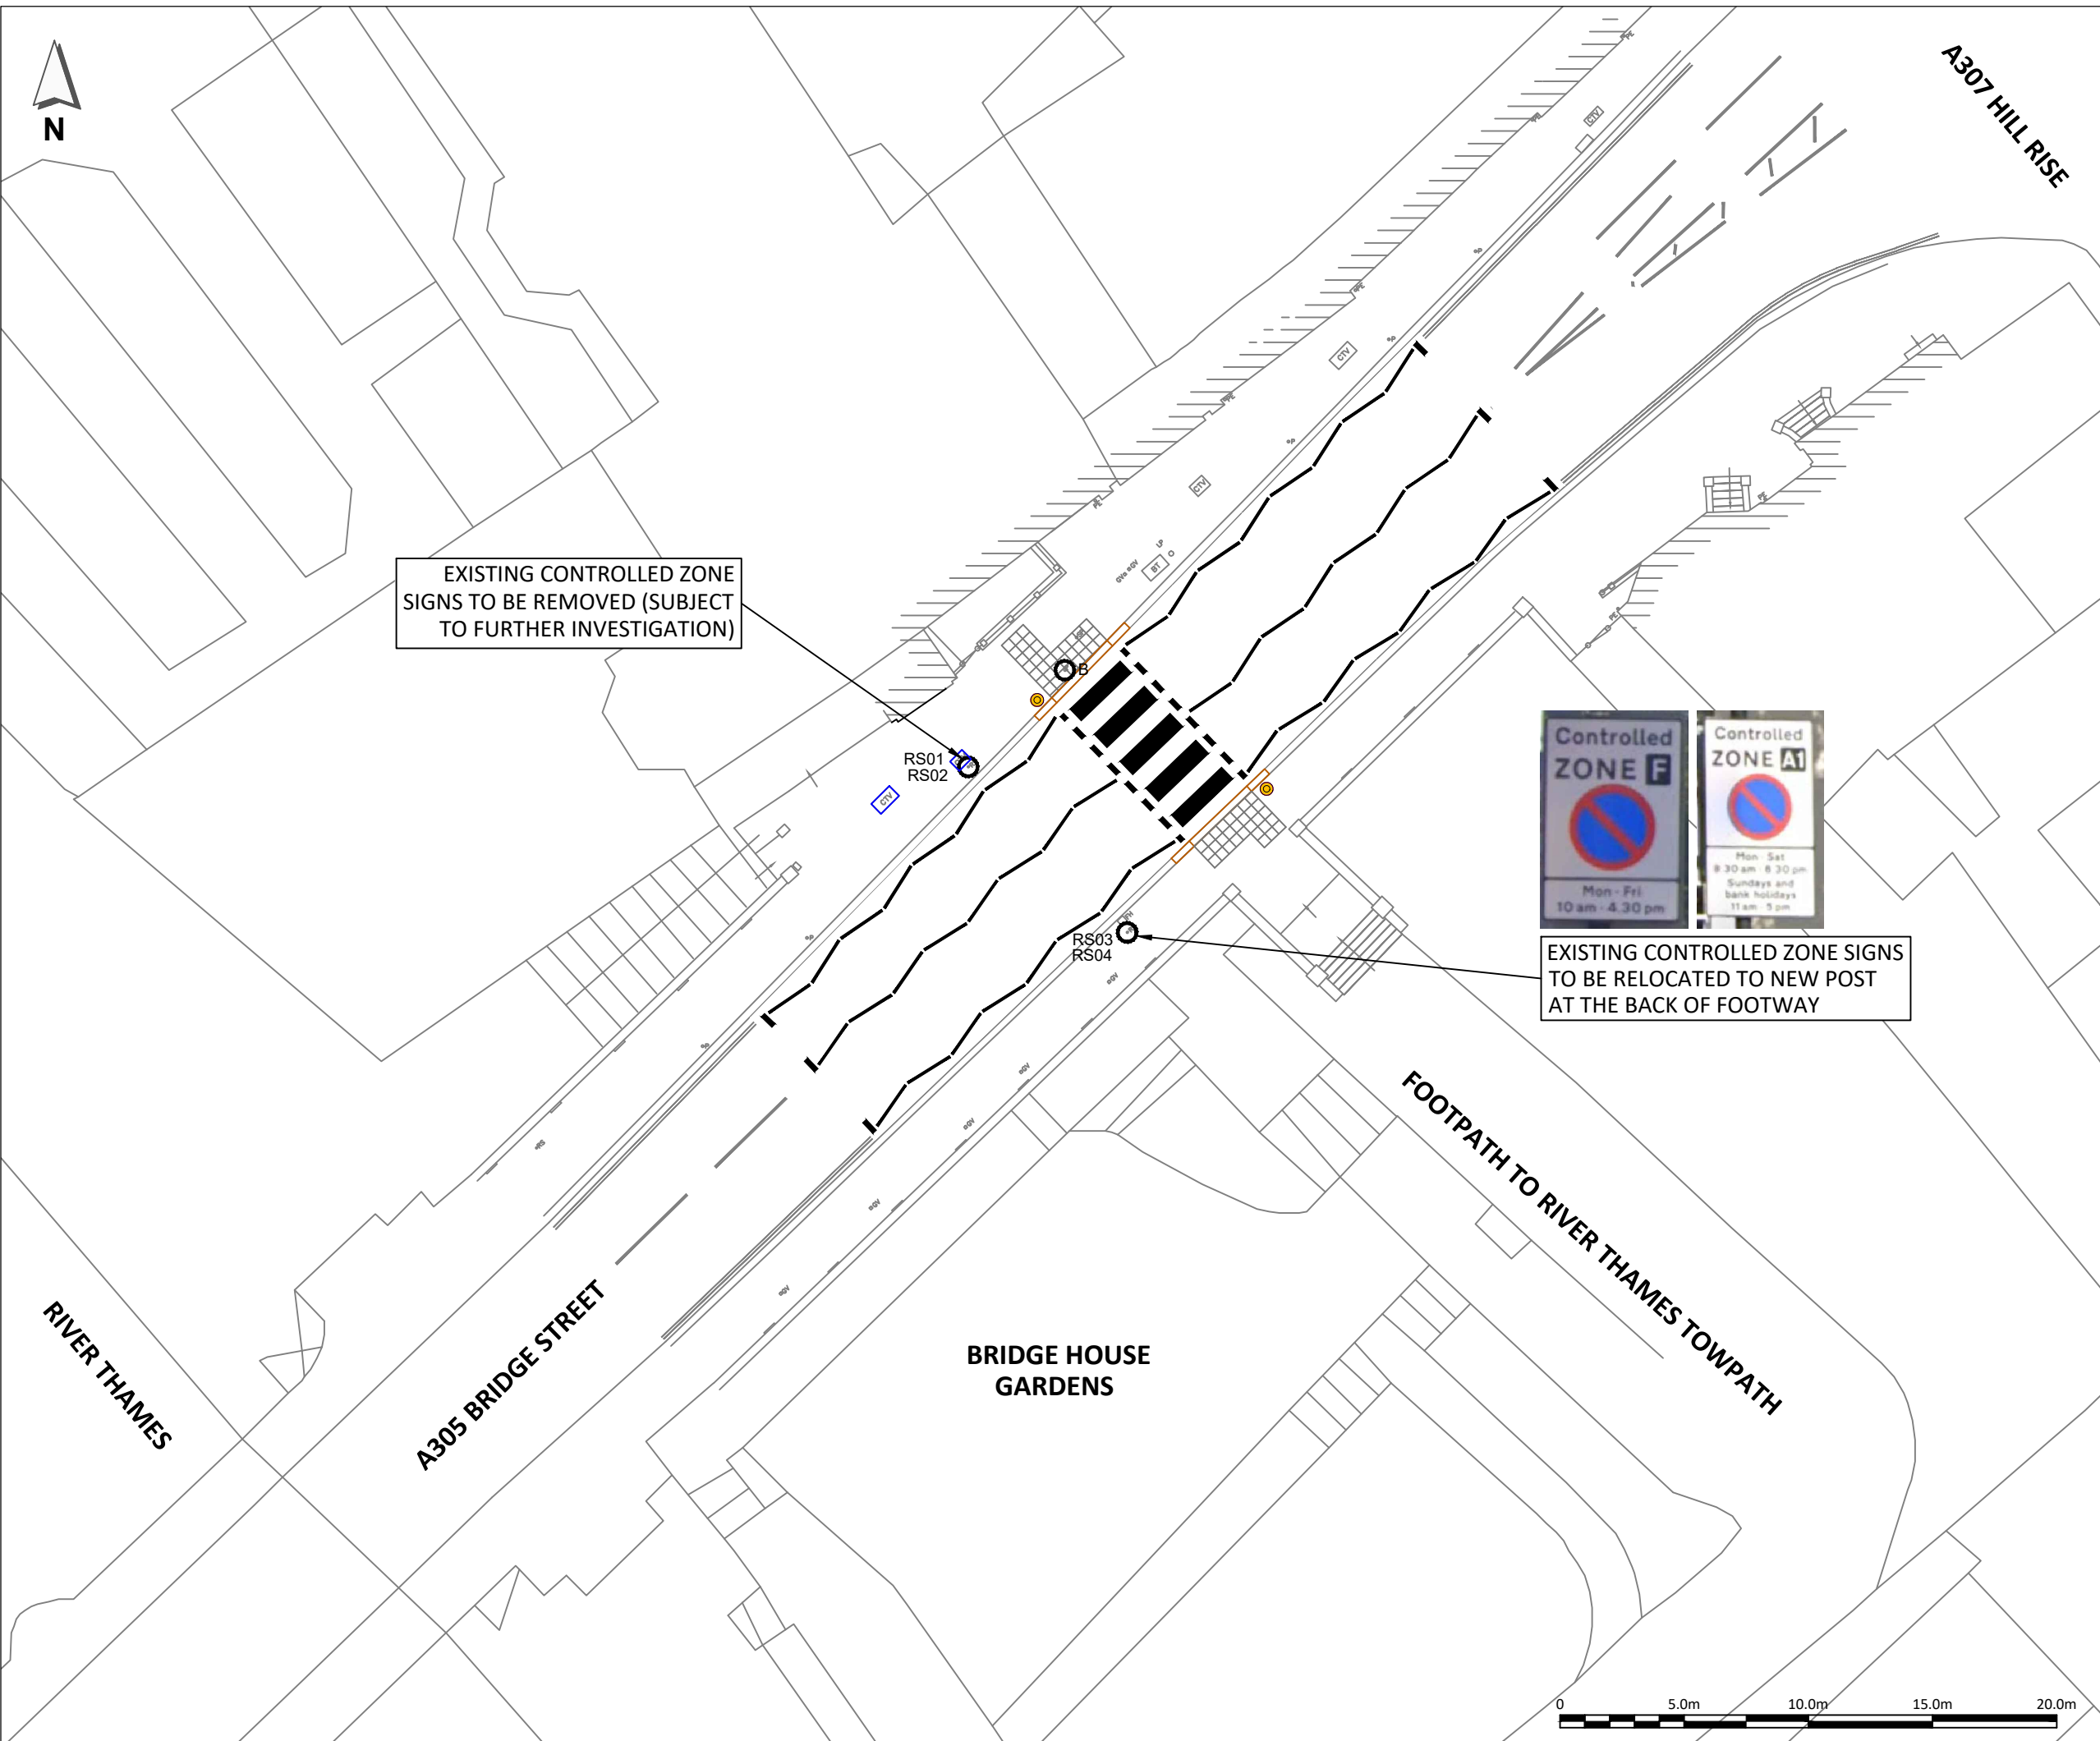

EXISTING CONTROLLED ZONE SIGNS TO BE REMOVED (SUBJECT TO FURTHER INVESTIGATION)



EXISTING CONTROLLED ZONE SIGNS TO BE RELOCATED TO NEW POST AT THE BACK OF FOOTWAY

- NOTES:**
1. THIS DRAWING IS BASED ON TOPOGRAPHIC SURVEY (TS21-395-1 2D.DWG) UNDERTAKEN BY TERRAIN SURVEYS ON 16/08/21.
 2. ALL DIMENSIONS IN METRES UNLESS OTHERWISE STATED.
 3. DO NOT SCALE FROM THIS DRAWING.

- KEY:**
- EXISTING OS
 - ▭ EXISTING UTILITY COVER
 - PROPOSED WHITE ROAD MARKING
 - PROPOSED KERB
 - ▭ PROPOSED TACTILE PAVING
 - PROPOSED BELISHA BEACON
 - BOLLARD TO BE REMOVED
 - RS ROAD SIGN TO BE RELOCATED

DRAFT

PO	07SEP21	ORIGINAL ISSUE	ACC	MNO
REV	DATE	DESCRIPTION	DES	CHK APP

steer

www.steergroup.com


Client: LONDON BOROUGH OF RICHMOND UPON THAMES
 Project Title: TOWN CENTRE IMPROVEMENTS

Drawing Title:
 BRIDGE STREET FEASIBILITY DESIGN

Status: FIT FOR INFORMATION

Size: A3	Scale: 1:250	Suitability: S2	Rev: P0
----------	--------------	-----------------	---------

Drawing No. 23027504-SDG-HGN-TW9-D-DR-00101

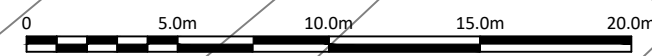

BASED UPON ORDNANCE SURVEY'S MAPS WITH THE PERMISSION OF THE CONTROLLER OF HMSO. (C) CROWN COPYRIGHT. UNAUTHORISED REPRODUCTION INFRINGES CROWN COPYRIGHT AND MAY LEAD TO PROSECUTION OR CIVIL PROCEEDINGS.