

ROAD TRAFFIC REGULATION ACT 1984 – SECTION 6

THE LONDON BOROUGH OF RICHMOND UPON THAMES (FREE PARKING PLACES)
(PEOPLE WITH DISABILITIES) (AMENDMENT No. 52) ORDER 2016

**DISABLED PERSONS PARKING BAYS
VARIOUS STREETS THROUGHOUT THE BOROUGH**

(Reference 15/179)

1. The Council of the London Borough of Richmond upon Thames on 25 August 2016 made the above Order under sections 6 and 124 of, and Part IV of Schedule 9 to, the Road Traffic Regulation Act 1984, as amended.
2. The principal objective of the Order is to introduce a number of parking places for disabled persons where a high level of parking makes reasonable means of access difficult.
3. The Order will introduce a parking bay for disabled persons' vehicles, operating "at any time" in the following streets:

Andover Road, Twickenham;
Ashley Drive, Twickenham;
Cambridge Road, Barnes;
Cleves Road, Ham;
Clonmel Road, Teddington;

Melville Road, Barnes;
Simpson Road, Ham;
Stanley Road, East Sheen; and
Temple Road, Richmond.

4. Copies of the Order, which comes into operation on 30 August 2016, plans showing the location and effect of the Order and the Council's Statement of Reasons for making the Order:-
 - (a) can be inspected, quoting Reference 15/179 at the Civic Centre (Central Reception, ground floor), 44 York Street, Twickenham between 9.15am and 5pm on Mondays to Fridays, except for Bank and other public holidays; and
 - (b) may be viewed on the Council's web-site at http://www.richmond.gov.uk/public_notices
5. Persons wishing to question the validity of this Order or any of its provisions on the grounds that it or they are not within the powers conferred by the 1984 Act, or that any requirement of the Act or any instrument made under the Act has not been complied with that person may, within six weeks from the date on which the Order was made, apply for the purpose to the High Court

GRAHAM BEATTIE
Assistant Director, Traffic and Transport
Civic Centre, 44 York Street, Twickenham TW1 3BZ

Dated 26 August 2016



**THE LONDON BOROUGH OF RICHMOND UPON THAMES
(FREE PARKING PLACES) (PEOPLE WITH DISABILITIES)
(AMENDMENT No. 52) ORDER 2016**

Made: 25 August 2016

Coming into operation: 30 August 2016

The Council of the London Borough of Richmond upon Thames, having consulted the Commissioner of Police of the Metropolis, in exercise of the powers conferred by Sections 6 and 124 of, and Part IV of Schedule 9 to, the Road Traffic Regulation Act 1984(a), as amended, and all other enabling powers hereby make the following Order—

1. This Order shall come into operation on 30 August 2016 and may be cited as the London Borough of Richmond upon Thames (Free Parking Places) (People with Disabilities) (Amendment No. 52) Order 2016.
2. (1) In this Order the expression “enactment” means any enactment whether public, general or local and includes any order, bye-law, rule, regulation, scheme or other instrument having effect by virtue of an enactment.

(2) Any reference in this Order to any enactment shall be construed as a reference to that enactment as amended, applied, consolidated, re-enacted by or as having effect by virtue of any subsequent enactment.

(3) The Interpretation Act 1978(b) shall apply for the interpretation of this Order as it applies for the interpretation of an Act of Parliament.
3. Without prejudice to the validity of anything done or to any liability incurred in respect of any act or omission before the coming into operation of this Order, the London Borough of Richmond upon Thames (Free Parking Places) (People with Disabilities) Order 2007(c), as amended, shall have effect as though
 - (a) there were added to the items in Schedule 2 to that Order the items numbered 11A, 33F, 44D, 44E, 161F 220B, 227B and 239H as set out in columns 1, 2, 3 and 4 of Schedule 1 to this Order;
 - (b) there were substituted for the item numbered 7A the item similarly numbered and set out in columns 1, 2, 3 and 4 of Schedule 2 to this Order.

Dated 25 August 2016


Assistant Director – Traffic and Transport
(The officer appointed for this purpose)

(a) 1984 c. 27.

(b) 1978 c.30.

(c) 2007/1 – The relevant amending Orders are 2012/39 and 2013/17

SCHEDULE 1
(see Article 3(a))

ITEMS TO BE ADDED TO SCHEDULE 2 [to 2007/1]

1 Item No.	2 Street	3 Permitted hours (see Schedule 1) [to 2007/1]	4 Special manner of standing
11A	Ashley Drive, Twickenham: the south-east side, from a point outside the common boundary of Nos 4 and 6 Ashley Drive north-eastwards for a distance of 6.6 metres.	A	-
33F	Cambridge Road, Barnes: the south-east side, from a point outside the north-eastern boundary of No 45 Cambridge Road north-eastwards for a distance of 6.6 metres.	A	-
44D	Ckeves Road, Han: the north side, from a point outside the common boundary of Nos 18 and 20 Cleves Road, eastwards for a distance of 5.5 metres	A	-
44E	Clonmel Road, Teddington: the south-east side, from a point outside the common boundary of Nos 47 and 49 Clonmel Road, north-eastwards for a distance of 6.6 metres.	A	-
161F	Melville Road, Barnes: the north-west side, from a point 1 metre east of the common boundary of Nos 37 ad 39 Melville Road south-westwards for a distance of 11 metres.	A	-
220B	Simpson Road, Ham: the south-east side, from a point outside the common boundary of 5 and 7 Simpson Road north-eastwards for a distance of 6.6 metres.	A	-
227B	Stanley Road, Sheen: the west side, from a point opposite the common boundary of Nos 24 and 26 Stanley Road northwards for a distance of 5.5 metres.	A	-

1 Item No.	2 Street	3 Permitted hours (see Schedule 1) [to 2007/1]	4 Special manner of standing
239H	Temple Road, Richmond: the south side, from a point outside the common boundary of Nos 5 and 7 Temple Road, westwards for a distance of 6.6 metres.	A	-

SCHEDULE 2
(see Article 3(b))

ITEM TO BE SUBSTITUTED IN SCHEDULE 2 [to 2007/1]

1 Item No.	2 Street	3 Permitted hours (see Schedule 1) [to 2007/1]	4 Special manner of standing
7A	Andover Road, Twickenham: the south-east to north-west arm, the north-east side, from a point 1 metre north-west of a point opposite the common boundary of Nos 20 and 22 Andover Road south-eastwards for a distance of 11 metres.	A	-

EXPLANATORY NOTE

(This Note is not part of the Order but is intended to indicate its general purport.)

This Order introduces 8 additional parking bays and extends an existing one for people with disabilities to operate "at any time".

The London Borough of Richmond upon Thames (Free Parking Places) (People with Disabilities) (Amendment No. 52) Order 2016

STATEMENT OF REASONS FOR MAKING THIS ORDER



- 1 Under delegated powers additional parking bays are proposed to be introduced for the exclusive use of Blue Badge holders who meet the criteria approved by the Transport Sub-Committee on 22 July 1996 and for any other vehicle displaying a valid disabled person's badge issued by a Local Authority.

The bays are situated: -

- (i) outside Nos 18-20 Andover Road, Twickenham;
- (ii) outside No 6 Ashley Drive, Twickenham;
- (iii) north-east of No 45 Cambridge Road, Barnes;
- (iv) outside No 20 Cleves Road, Ham;
- (v) outside No 49 Clonmel Road, Teddington;
- (vi) outside No 39/41 Melville Road, Barnes;
- (vii) outside 5 Simpson Road, Ham;
- (viii) outside No 24 Stanley Road, East Sheen;
- (ix) outside No 7 Temple Road, Richmond.

and will be in operation at all times.



"This map is reproduced from Ordnance Survey material with the permission of the Controller of Her Majesty's Stationery Office © Crown copyright. Unauthorised reproduction infringes Crown copyright and may lead to prosecution or civil proceedings 100019441 [2014]."

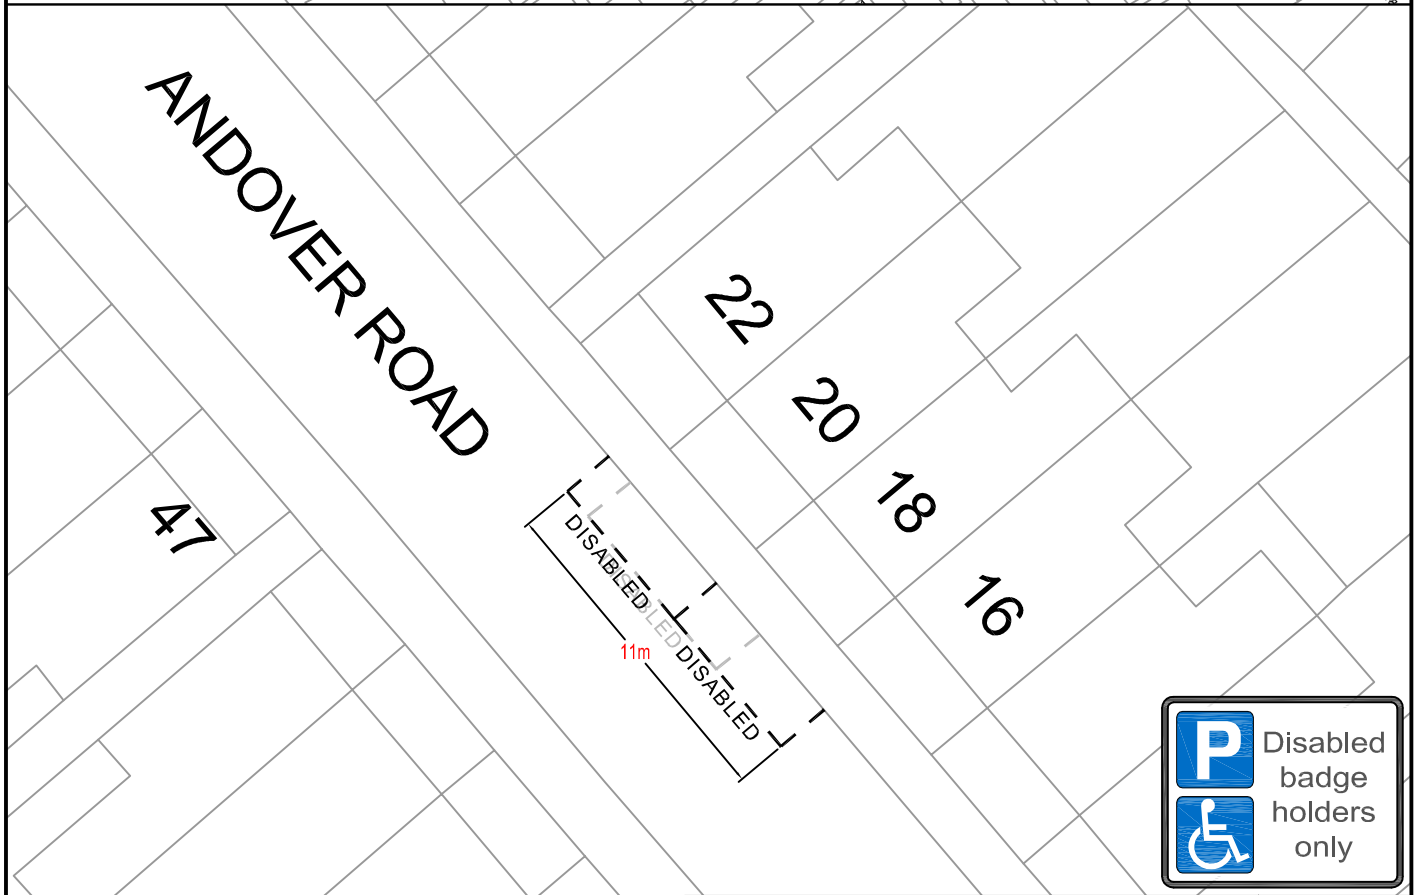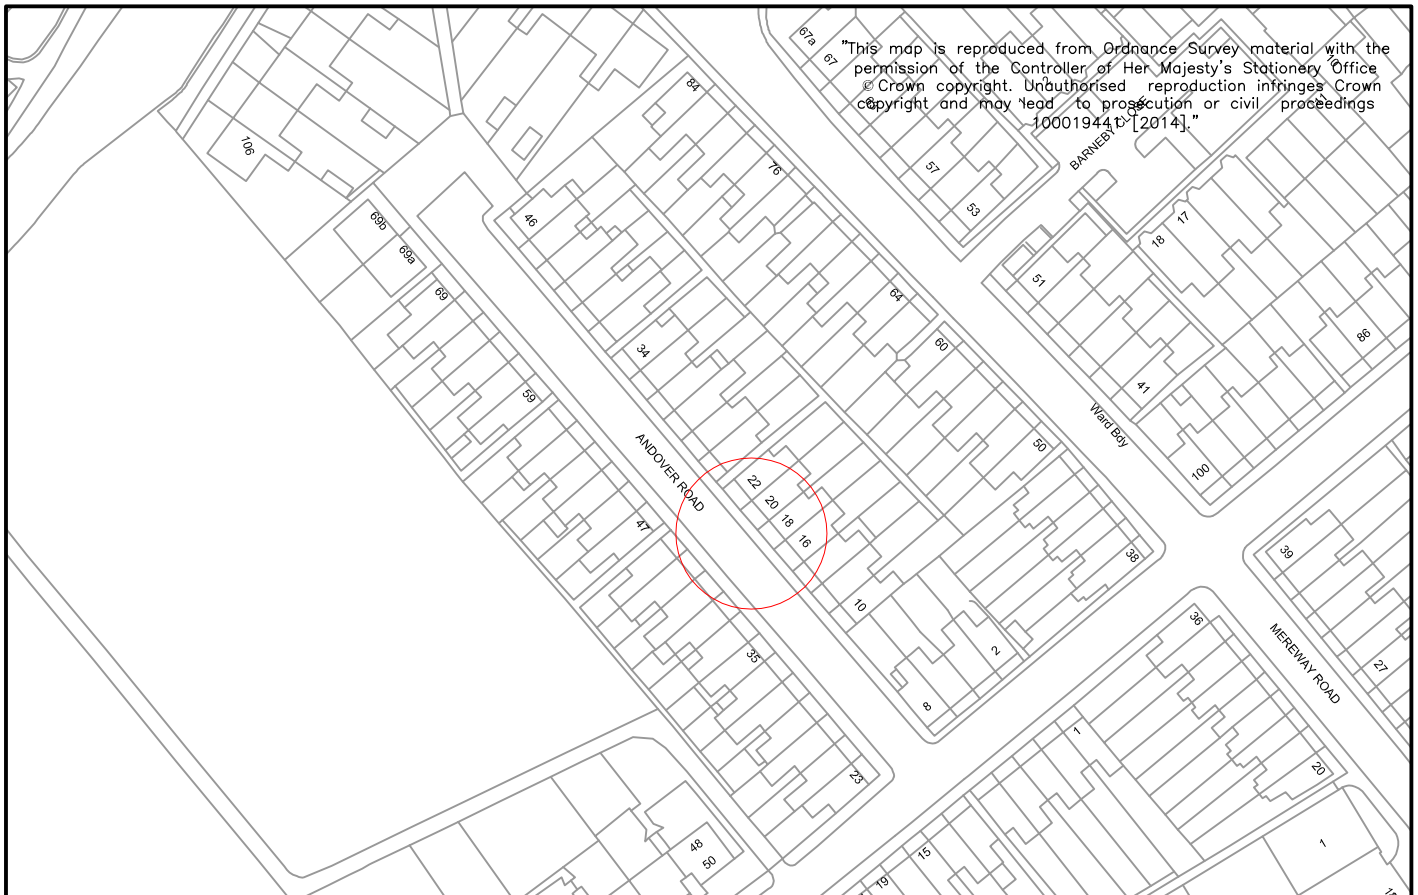

CLIENT		LONDON BOROUGH OF RICHMOND UPON THAMES	
PROJECT		DISABLED PARKING BAYS	
DRAWING TITLE		NEW PROPOSED BAY ANDOVER ROAD	
ISSUING OFFICE	TWICKENHAM	DRAWING NUMBER	1049-GL-ARDB-001
TELEPHONE	020 88911411	REVISION	

Draft	✓
Issue	✓
Scale (at A4 size)	VARIOUS

REVISION	DRAWN BY & DATE	DESIGNED BY & DATE	CHECKED BY & DATE	APPROVED BY & DATE

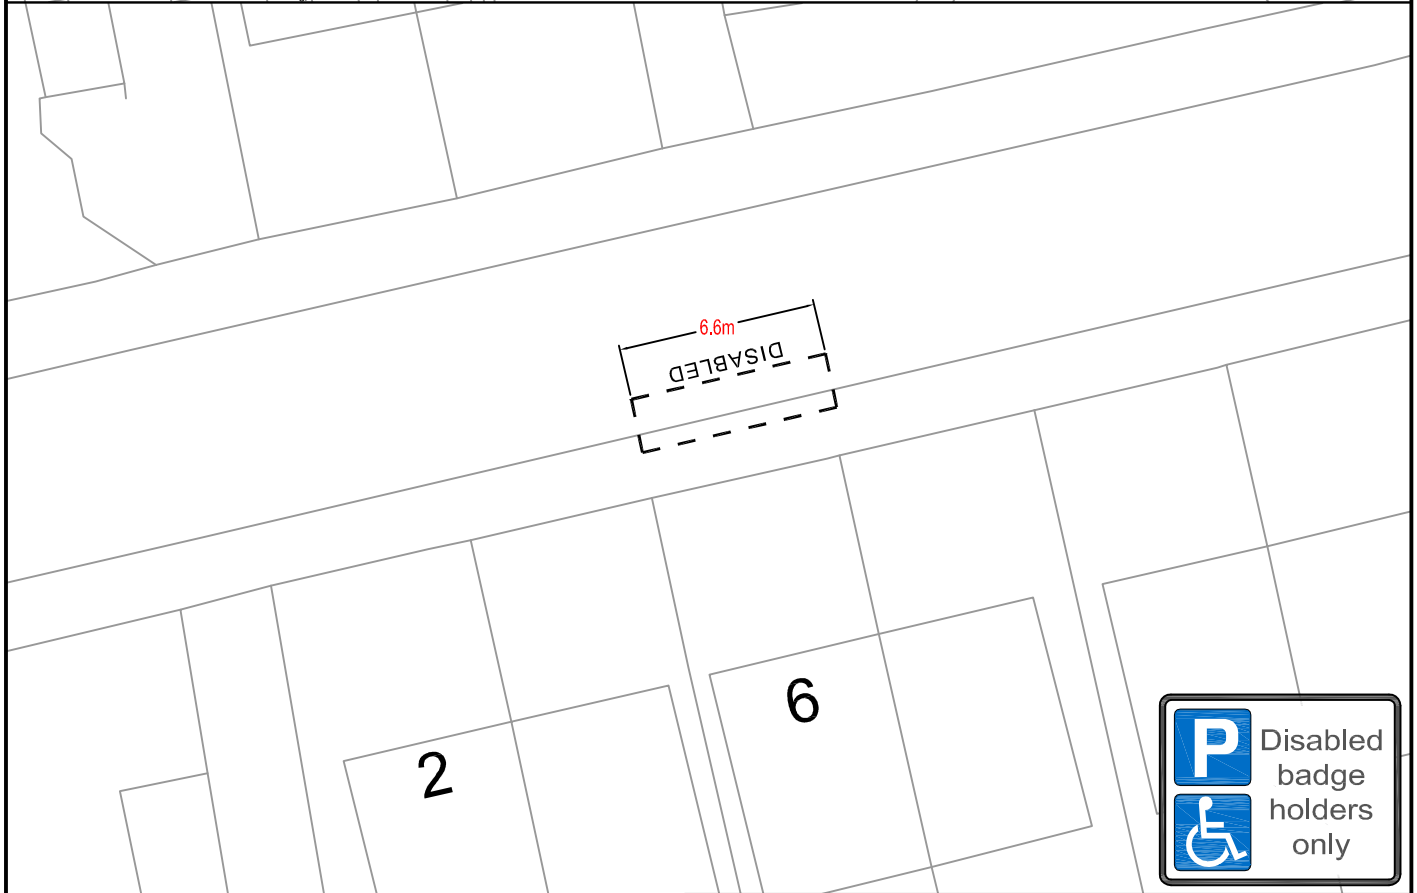
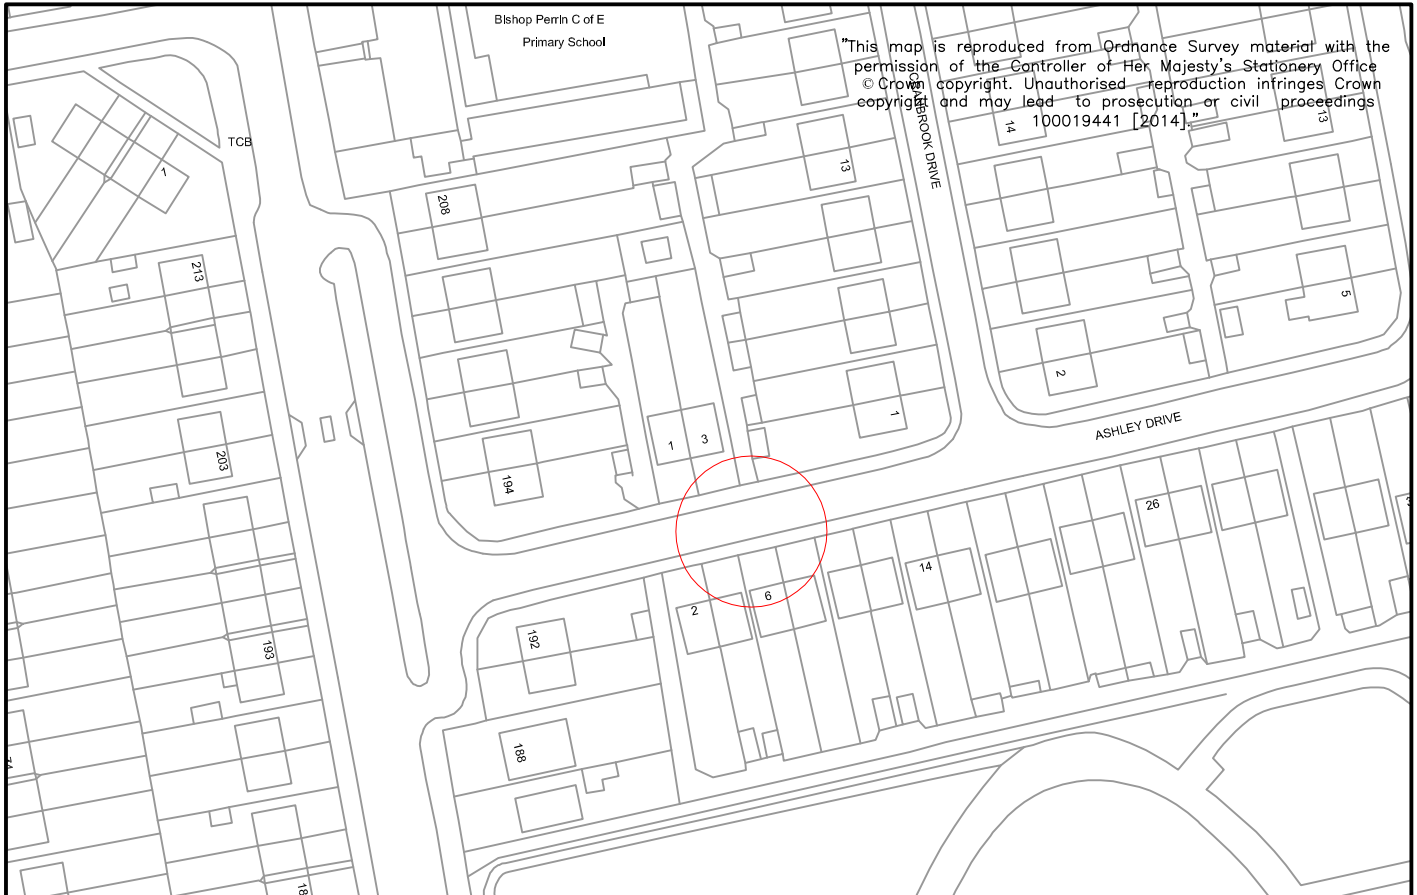


CLIENT	LONDON BOROUGH OF RICHMOND UPON THAMES		
PROJECT	DISABLED PARKING BAYS		
DRAWING TITLE	NEW PROPOSED BAY ASHLEY DRIVE		
ISSUING OFFICE	TWICKENHAM	DRAWING NUMBER	1049-GL-ADDB-001
TELEPHONE	020 88911411	REVISION	

Draft	✓
Issue	✓
Scale (at A4 size)	VARIOUS



REVISION	DRAWN BY & DATE	DESIGNED BY & DATE	CHECKED BY & DATE	APPROVED BY & DATE


This map is reproduced from Ordnance Survey material with the permission of the Controller of Her Majesty's Stationery Office
 © Crown copyright. Unauthorised reproduction infringes Crown copyright and may lead to prosecution or civil proceedings
 100019441 [2014] Stokes House

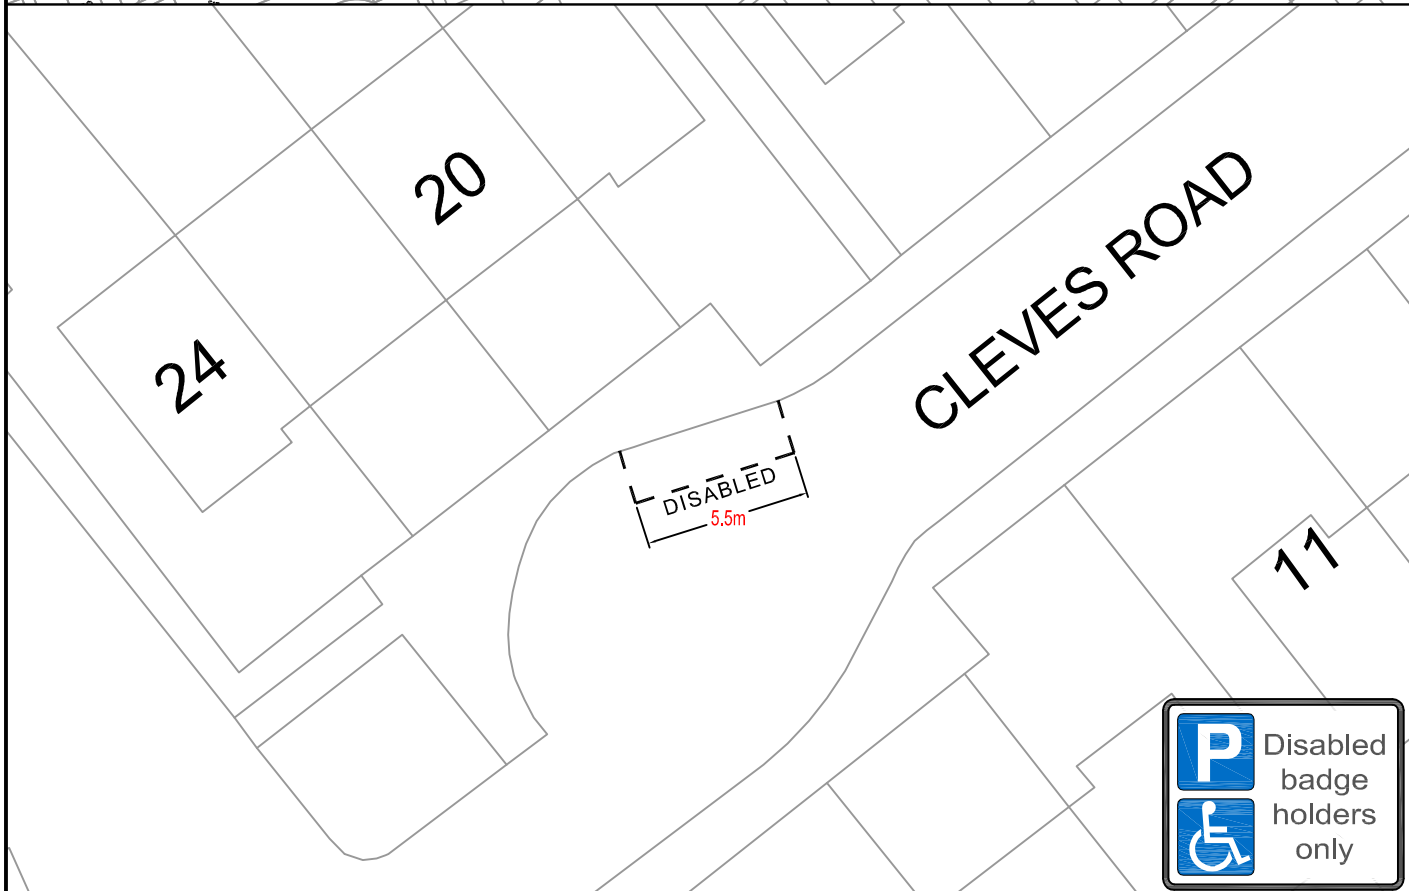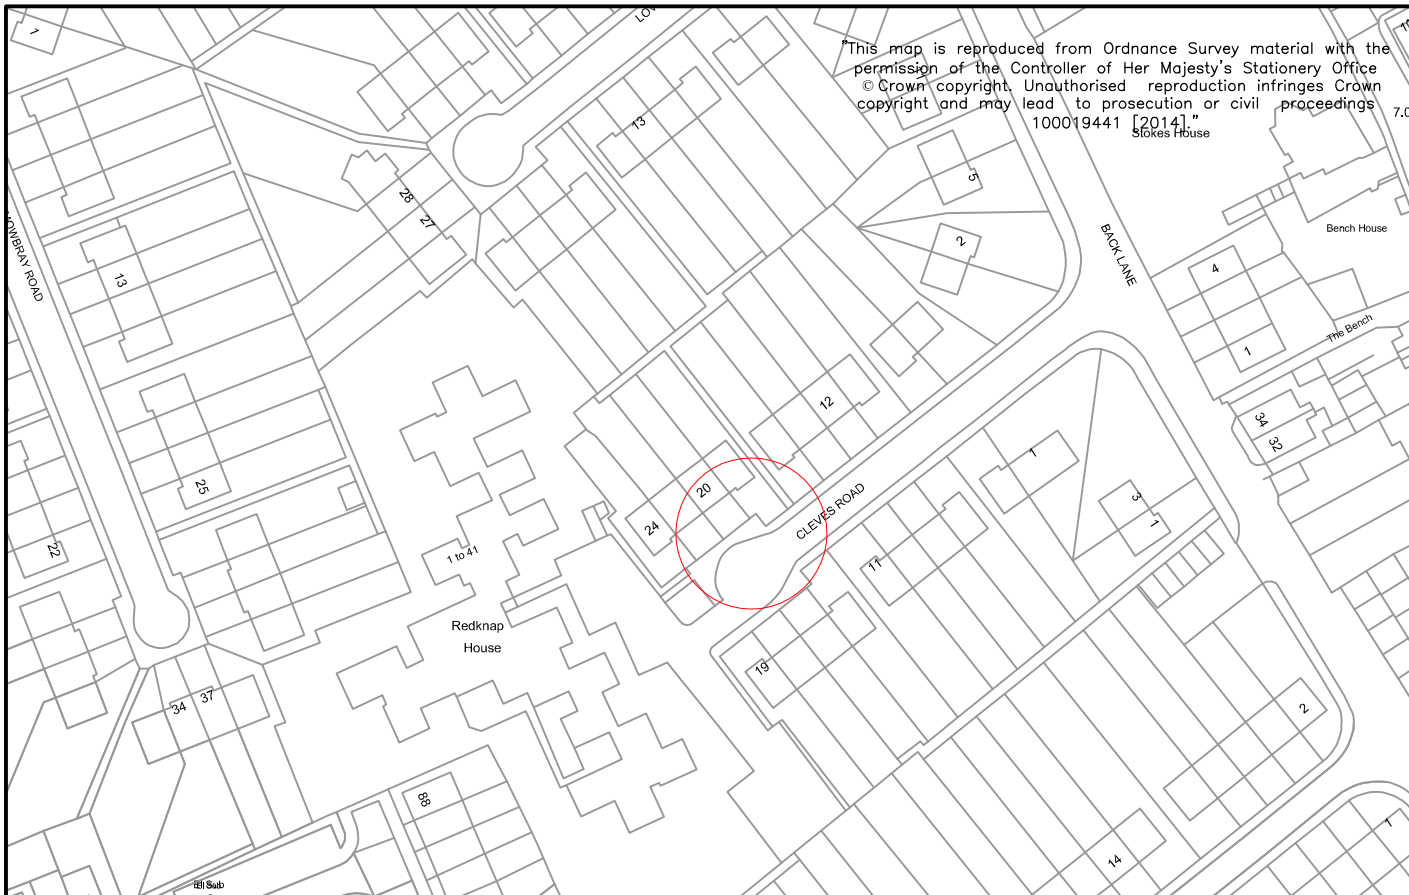




CLIENT LONDON BOROUGH OF RICHMOND UPON THAMES PROJECT DISABLED PARKING BAYS				
Draft <input checked="" type="checkbox"/> Issue <input checked="" type="checkbox"/>				
Scale (at A4 size) VARIOUS				
ISSUING OFFICE TWICKENHAM		DRAWING NUMBER 1049-GL-CLRDB-001		REVISION
TELEPHONE 020 88911411				
REVISION	DRAWN BY & DATE	DESIGNED BY & DATE	CHECKED BY & DATE	APPROVED BY & DATE

This map is reproduced from Ordnance Survey material with the permission of the Controller of Her Majesty's Stationery Office © Crown copyright. Unauthorised reproduction infringes Crown copyright and may lead to prosecution or civil proceedings 100019441 [2014]."

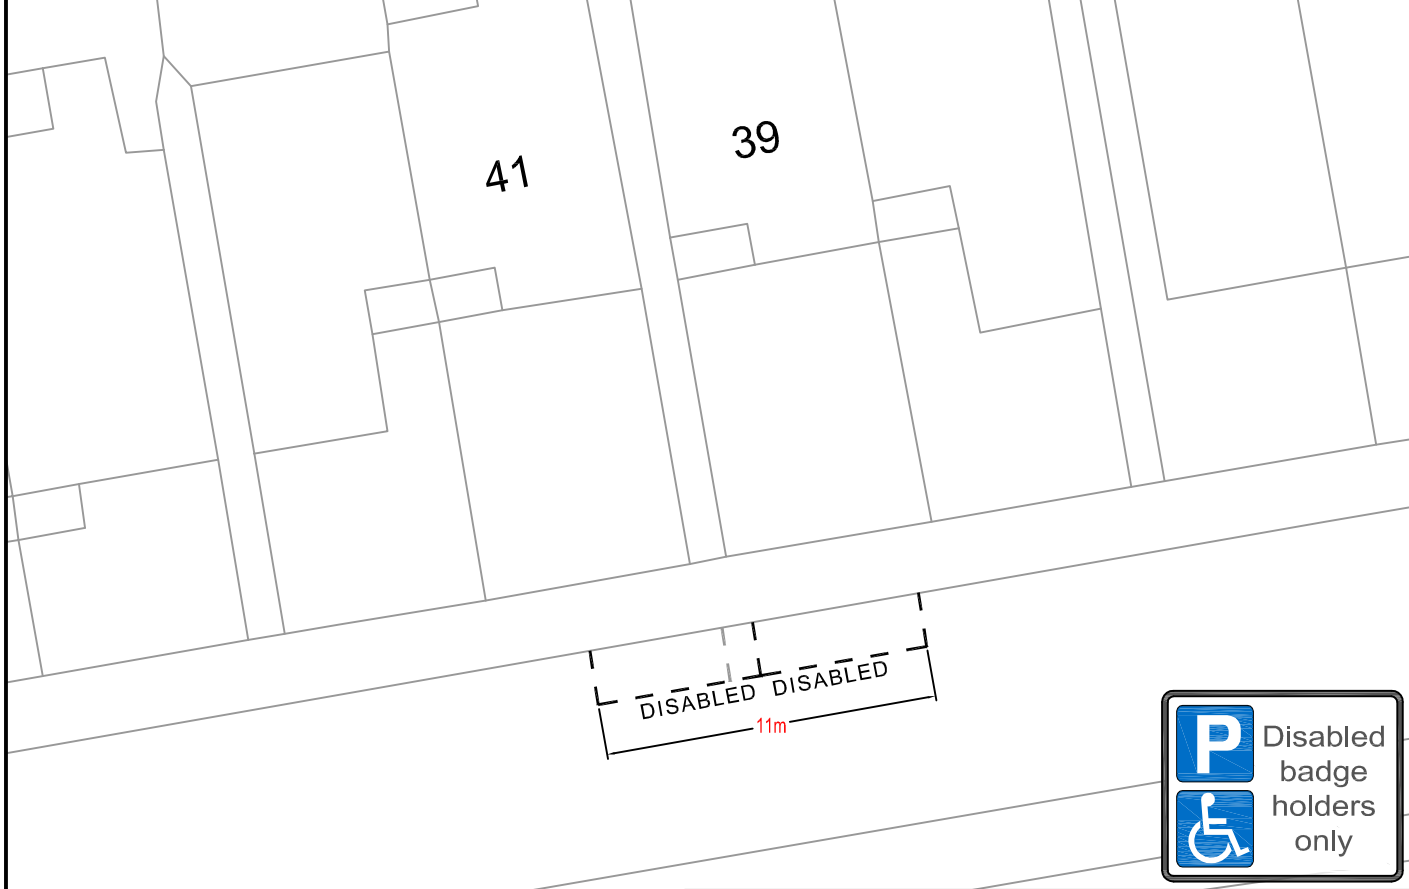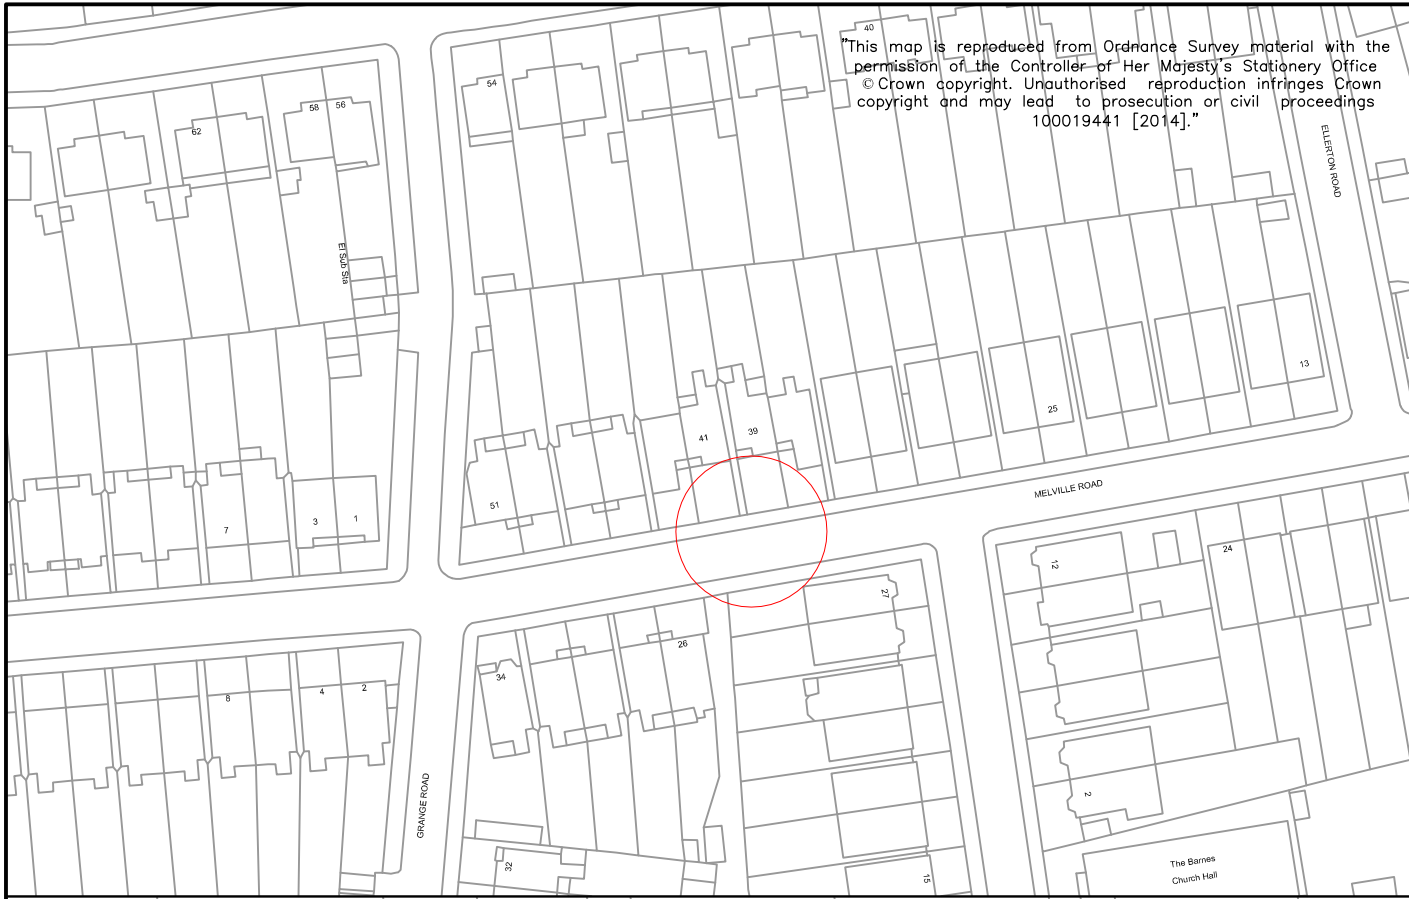



					CLIENT		LONDON BOROUGH OF RICHMOND UPON THAMES					
					PROJECT		DISABLED PARKING BAYS					
<table border="1"> <tr> <td>Draft</td> <td>✓</td> </tr> <tr> <td>Issue</td> <td>✓</td> </tr> </table>					Draft	✓	Issue	✓	DRAWING TITLE		NEW PROPOSED BAY	
					Draft	✓						
Issue	✓											
<table border="1"> <tr> <td>Scale (at A4 size)</td> <td>VARIOUS</td> </tr> </table>					Scale (at A4 size)	VARIOUS	ISSUING OFFICE		TWICKENHAM			
					Scale (at A4 size)	VARIOUS						
REVISION		DRAWING NUMBER		REVISION								
DRAWN BY & DATE		DESIGNED BY & DATE		CHECKED BY & DATE		APPROVED BY & DATE		TELEPHONE		020 88911411		
								1049-GL-MRDB-001				

"This map is reproduced from Ordnance Survey material with the permission of the Controller of Her Majesty's Stationery Office © Crown copyright. Unauthorised reproduction infringes Crown copyright and may lead to prosecution or civil proceedings 100019441 [2014]."

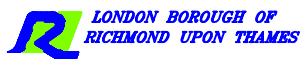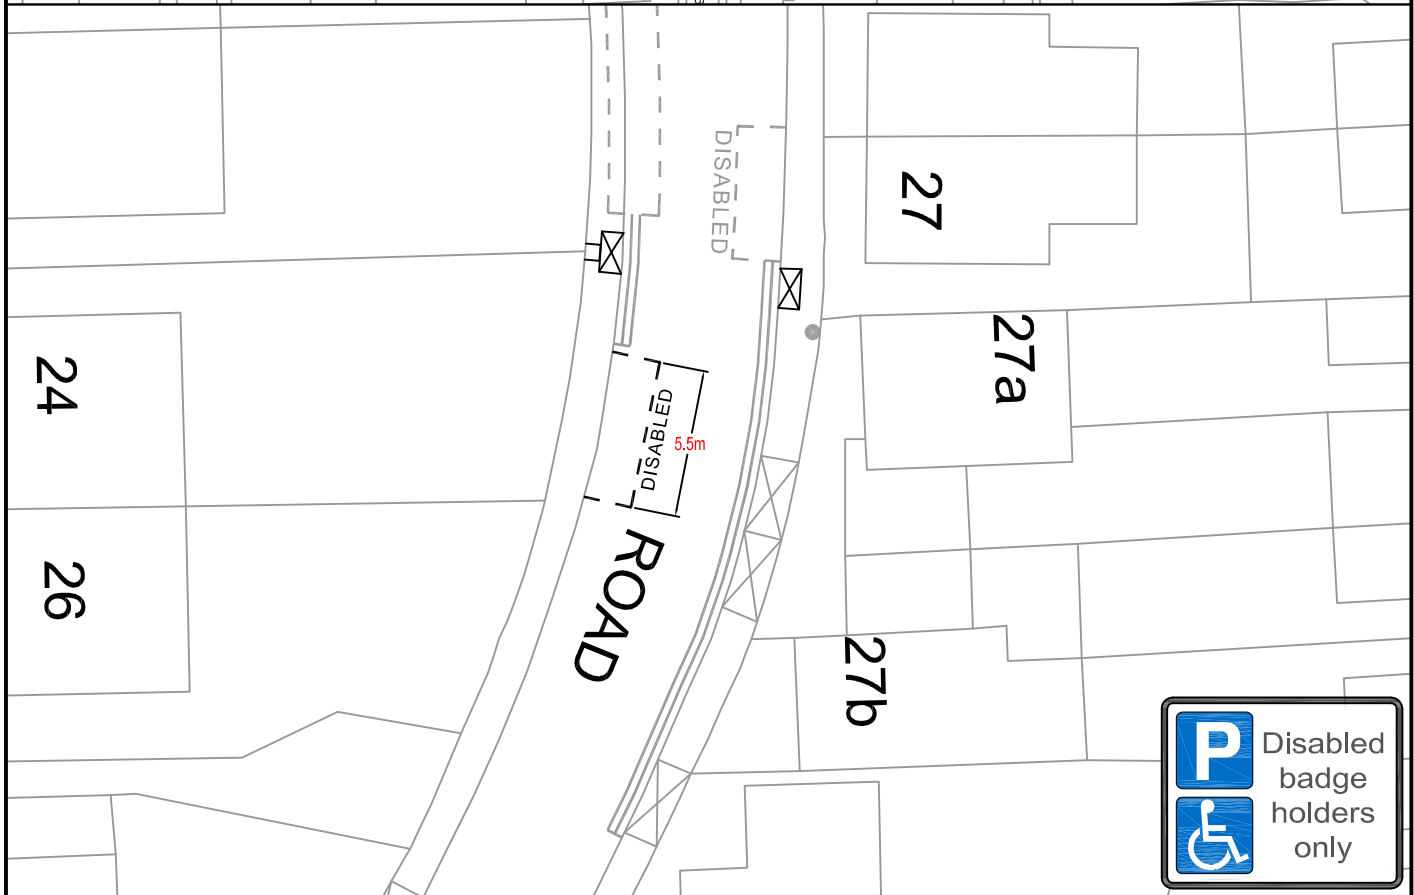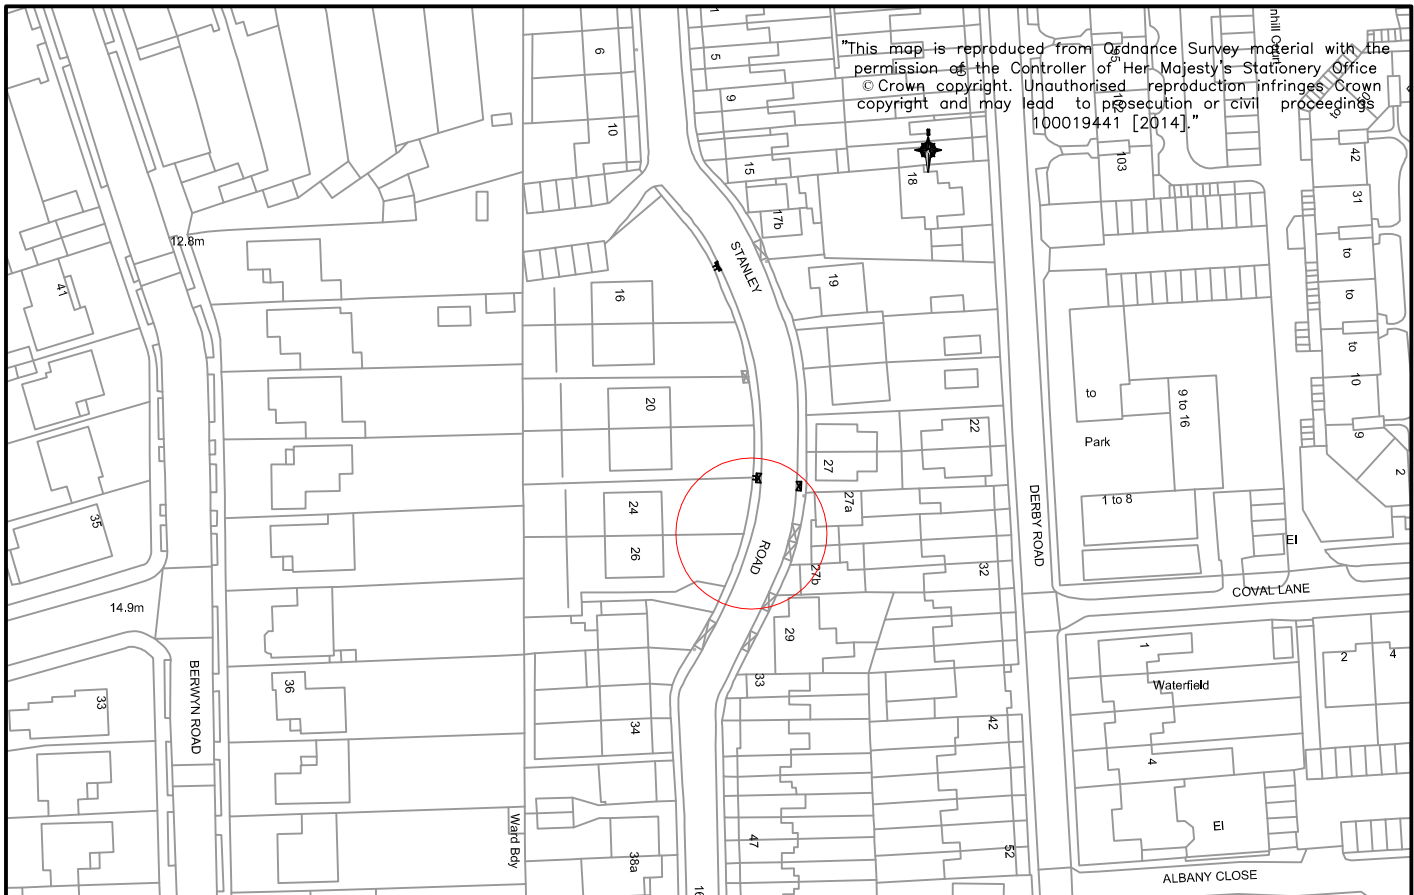

					CLIENT		LONDON BOROUGH OF RICHMOND UPON THAMES					
					PROJECT		DISABLED PARKING BAYS					
<table border="1"> <tr> <td>Draft</td> <td>✓</td> </tr> <tr> <td>Issue</td> <td>✓</td> </tr> </table>					Draft	✓	Issue	✓	DRAWING TITLE		NEW PROPOSED BAY	
					Draft	✓						
Issue	✓											
<table border="1"> <tr> <td>Scale (at A4 size)</td> <td colspan="3">VARIOUS</td> </tr> </table>					Scale (at A4 size)	VARIOUS			ISSUING OFFICE		TWICKENHAM	
					Scale (at A4 size)	VARIOUS						
TELEPHONE		020 88911411		DRAWING NUMBER		1049-GL-SRDB-001						
REVISION	DRAWN BY & DATE	DESIGNED BY & DATE	CHECKED BY & DATE	APPROVED BY & DATE	REVISION							

"This map is reproduced from Ordnance Survey material with the permission of the Controller of Her Majesty's Stationery Office © Crown copyright. Unauthorised reproduction infringes Crown copyright and may lead to prosecution or civil proceedings 100019441 [2014]."

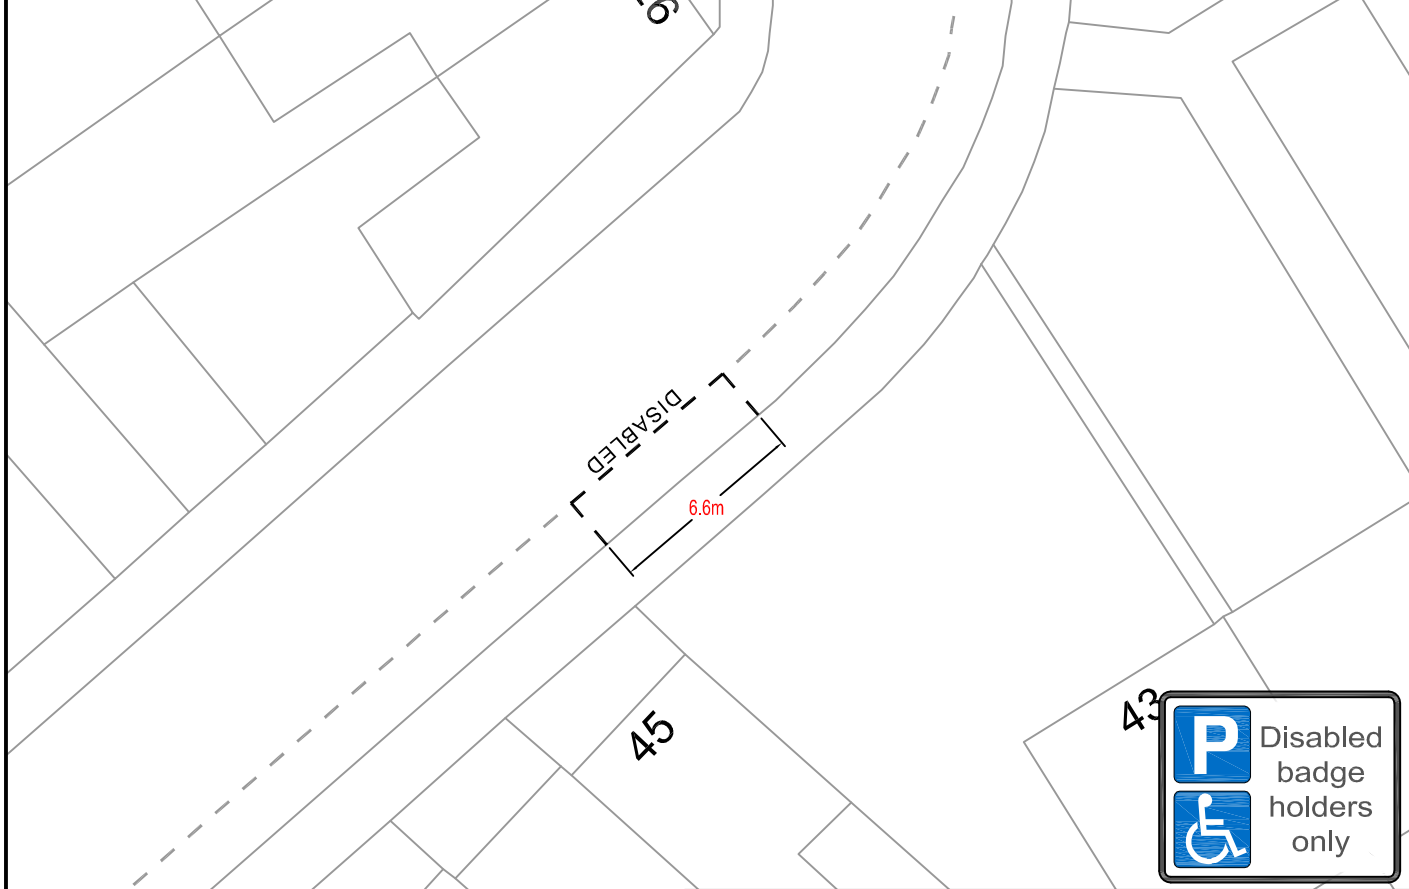
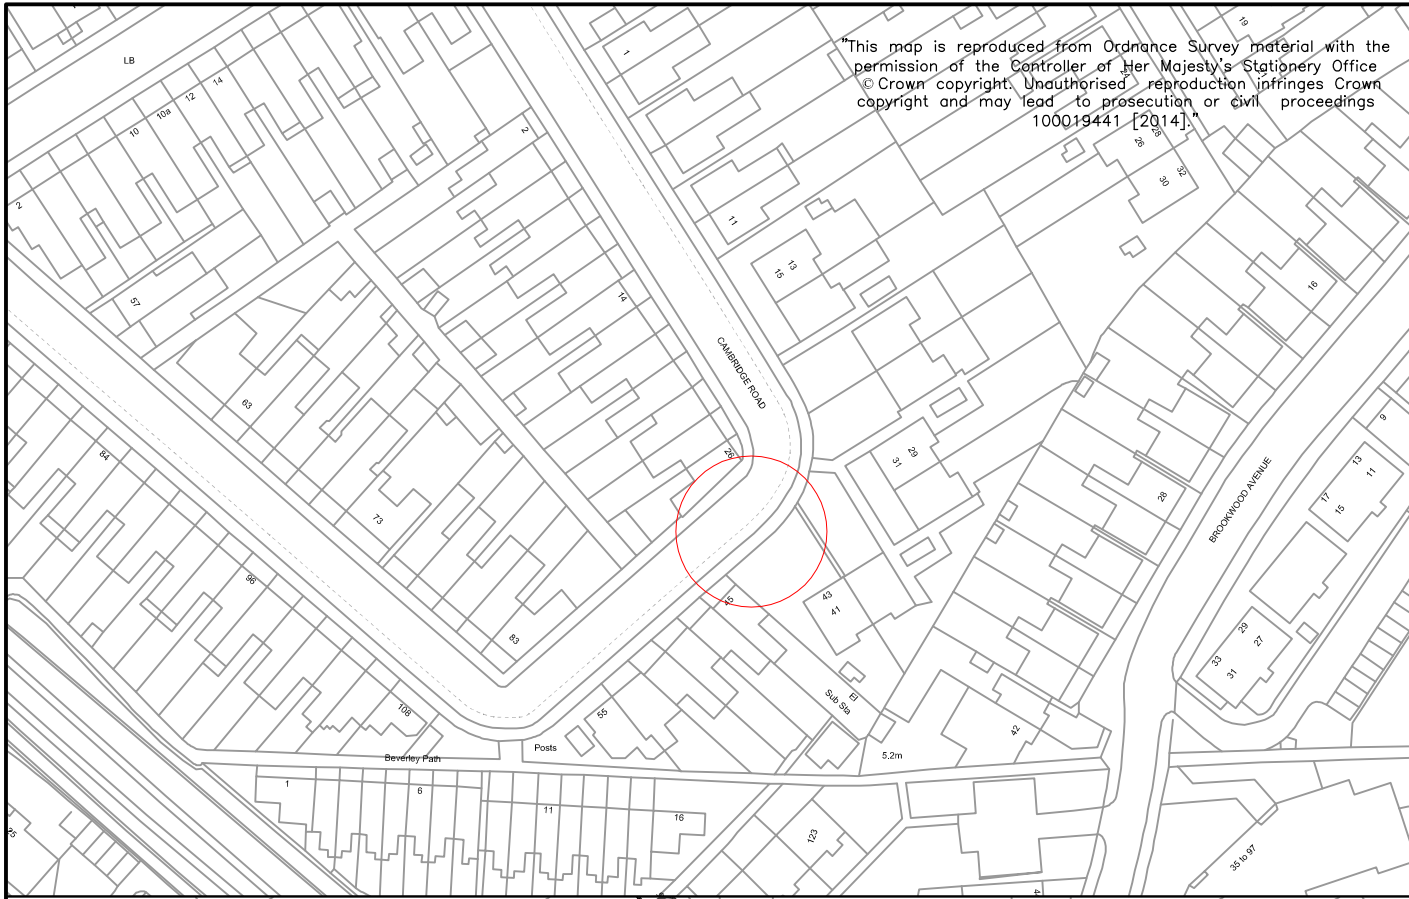


CLIENT		LONDON BOROUGH OF RICHMOND UPON THAMES	
PROJECT		DISABLED PARKING BAYS	
DRAWING TITLE		NEW PROPOSED BAY CAMBRIDGE ROAD	
ISSUING OFFICE	TWICKENHAM	DRAWING NUMBER	1049-GL-CRDB-001
TELEPHONE	020 88911411	REVISION	


Draft	✓
Issue	✓
Scale (at A4 size)	VARIOUS

REVISION	DRAWN BY & DATE	DESIGNED BY & DATE	CHECKED BY & DATE	APPROVED BY & DATE
----------	-----------------	--------------------	-------------------	--------------------

"This map is reproduced from Ordnance Survey material with the permission of the Controller of Her Majesty's Stationery Office © Crown copyright. Unauthorised reproduction infringes Crown copyright and may lead to prosecution or civil proceedings 100019441 [2014]."

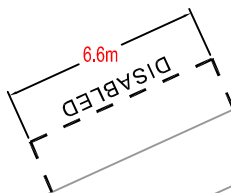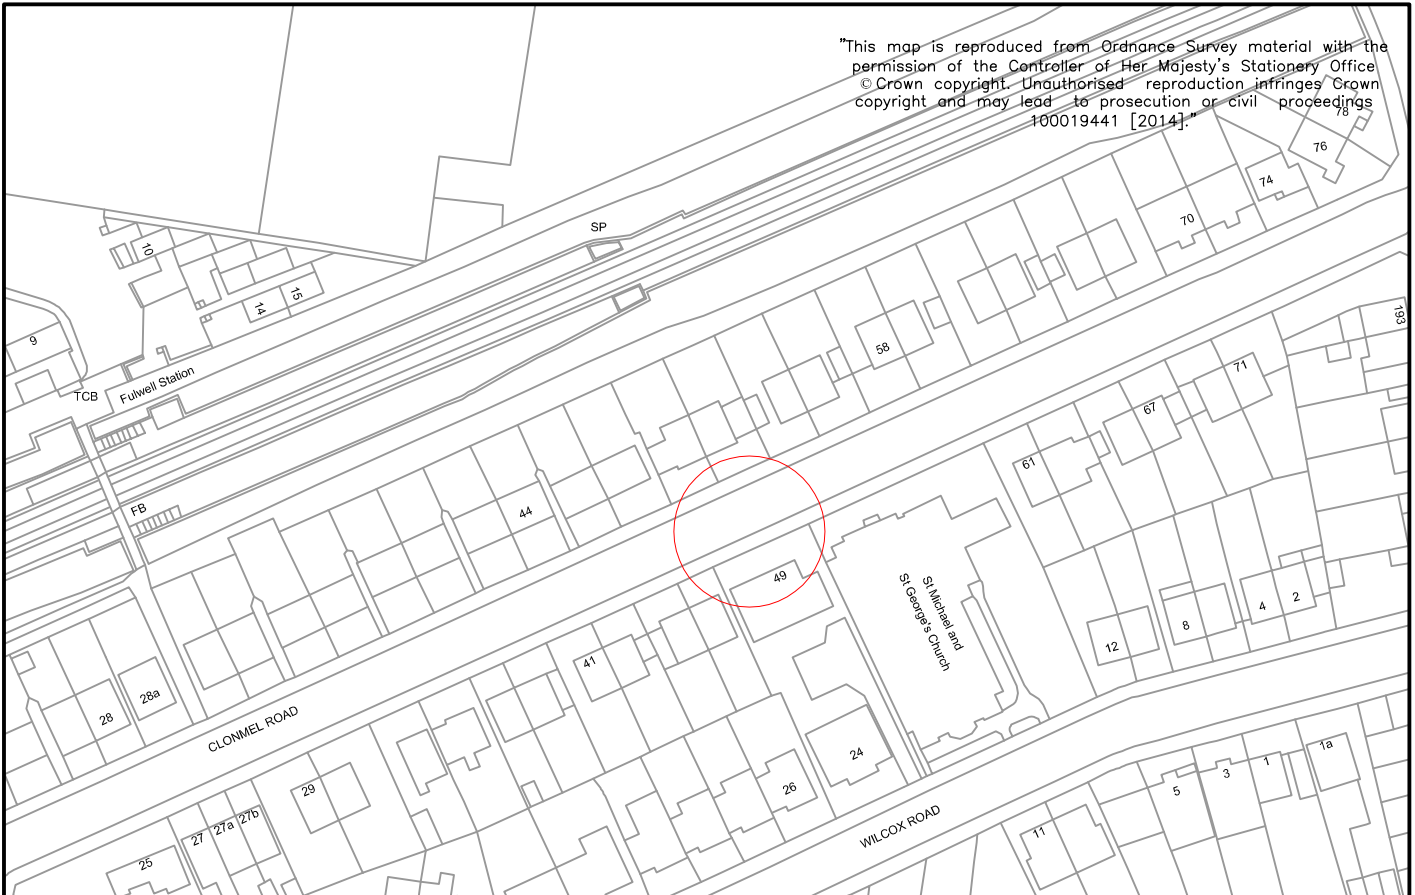

49


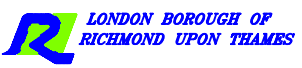


CLIENT	LONDON BOROUGH OF RICHMOND UPON THAMES		
PROJECT	DISABLED PARKING BAYS		
DRAWING TITLE	NEW PROPOSED BAY CLONMEL ROAD		
ISSUING OFFICE	TWICKENHAM	DRAWING NUMBER	REVISION
TELEPHONE	020 88911411	1049-GL-CLRDB-001	

Draft	✓
Issue	✓
Scale (at A4 size)	VARIOUS

REVISION	DRAWN BY & DATE	DESIGNED BY & DATE	CHECKED BY & DATE	APPROVED BY & DATE

"This map is reproduced from Ordnance Survey material with the permission of the Controller of Her Majesty's Stationery Office © Crown copyright. Unauthorised reproduction infringes Crown copyright and may lead to prosecution or civil proceedings 100019441 [2014]."

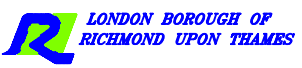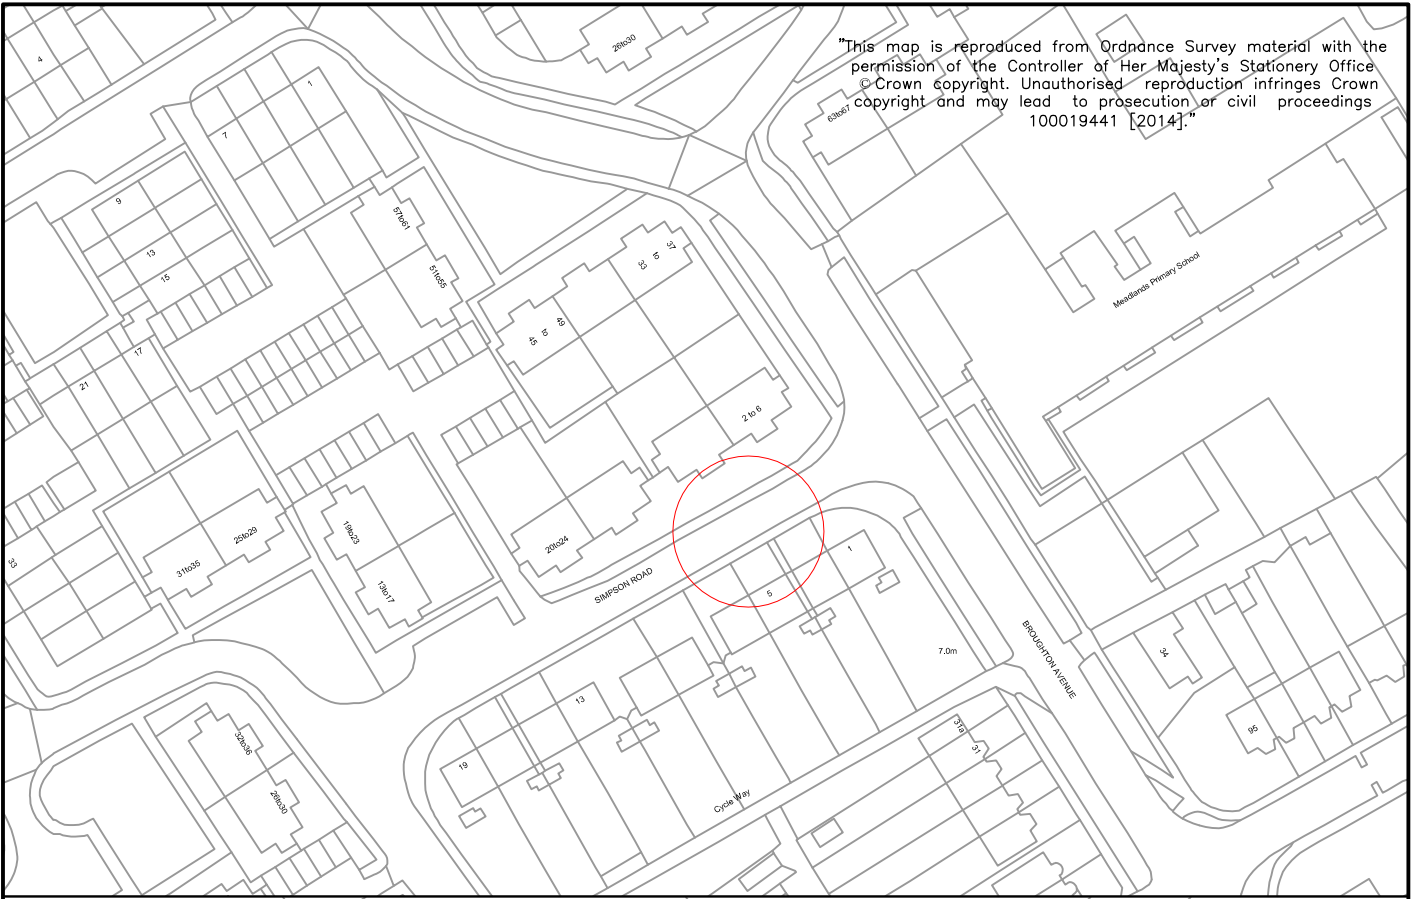


CLIENT	LONDON BOROUGH OF RICHMOND UPON THAMES		
PROJECT	DISABLED PARKING BAYS		
DRAWING TITLE	NEW PROPOSED BAY SIMPSON ROAD		
ISSUING OFFICE	TWICKENHAM	DRAWING NUMBER	1049-GL-SIRDB-001
TELEPHONE	020 88911411	REVISION	

Draft	✓
Issue	✓
Scale (at A4 size)	VARIOUS

REVISION	DRAWN BY & DATE	DESIGNED BY & DATE	CHECKED BY & DATE	APPROVED BY & DATE

"This map is reproduced from Ordnance Survey material with the permission of the Controller of Her Majesty's Stationery Office. Crown copyright. Unauthorised reproduction infringes Crown copyright and may lead to prosecution or civil proceedings 100019441 [2014]."

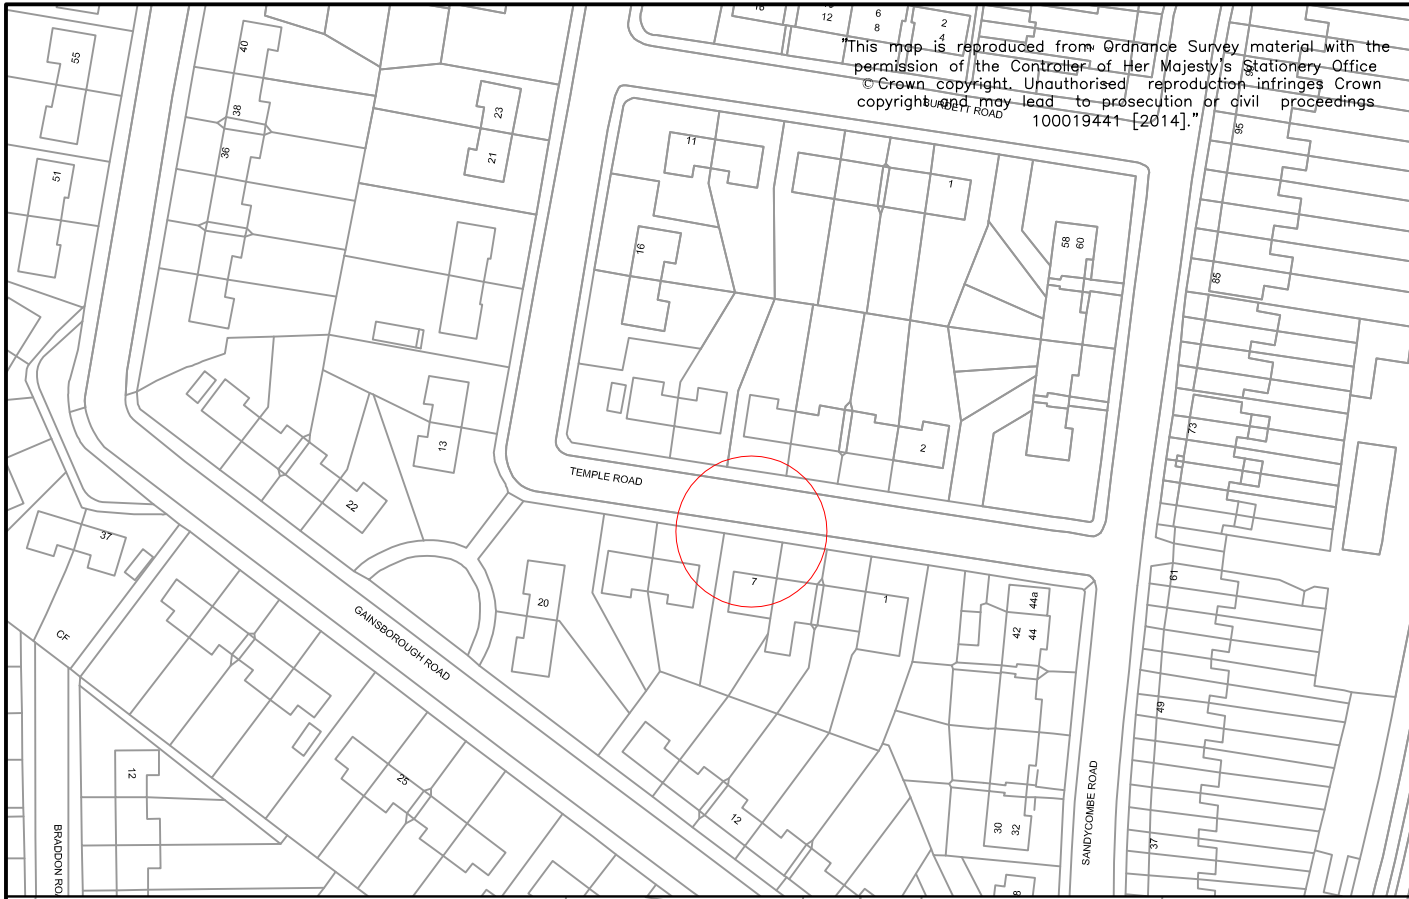

					CLIENT		LONDON BOROUGH OF RICHMOND UPON THAMES					
					PROJECT		DISABLED PARKING BAYS					
<table border="1"> <tr> <td>Draft</td> <td>✓</td> </tr> <tr> <td>Issue</td> <td>✓</td> </tr> </table>					Draft	✓	Issue	✓	DRAWING TITLE		NEW PROPOSED BAY	
					Draft	✓						
Issue	✓											
<table border="1"> <tr> <td>Scale (at A4 size)</td> <td colspan="3">VARIOUS</td> </tr> </table>					Scale (at A4 size)	VARIOUS			ISSUING OFFICE		TWICKENHAM	
					Scale (at A4 size)	VARIOUS						
TELEPHONE		020 88911411		DRAWING NUMBER		1049-GL-TRDB-001						
REVISION	DRAWN BY & DATE	DESIGNED BY & DATE	CHECKED BY & DATE	APPROVED BY & DATE	REVISION							

ROAD TRAFFIC REGULATION ACT 1984 – SECTION 6

THE LONDON BOROUGH OF RICHMOND UPON THAMES (FREE PARKING PLACES)
(PEOPLE WITH DISABILITIES) (AMENDMENT No. **) ORDER 201*

**DISABLED PERSONS PARKING BAYS
VARIOUS STREETS THROUGHOUT THE BOROUGH**

(Reference 15/179)

1. The Council of the London Borough of Richmond upon Thames propose to make the above Order under sections 6 and 124 of, and Part IV of Schedule 9 to, the Road Traffic Regulation Act 1984, as amended.
2. The principal objective of the Order is to introduce a number of parking places for disabled persons where a high level of parking makes reasonable means of access difficult.
3. The Order will introduce a parking bay for disabled persons' vehicles, operating "at any time" in the following streets:

Andover Road, Twickenham;	Clonmel Road, Teddington;
Ashley Drive, Twickenham;	Coniston Road, Twickenham;
Bishops Close, Ham;	Melville Road, Barnes;
Browning Close, Hampton;	Simpson Road, Ham;
Cambridge Road, Barnes;	Stanley Road, East Sheen; and
Cleves Road, Ham;	Temple Road, Richmond.
6. Copies of the proposed Order, plans showing the location and effect of the proposals and the Council's Statement of Reasons for proposing to make the Order:-
 - (a) can be inspected, quoting Reference 15/179 at the Civic Centre (Central Reception, ground floor), 44 York Street, Twickenham between 9.15am and 5pm on Mondays to Fridays, except for Bank and other public holidays; and
 - (b) may be viewed on the Council's web-site at http://www.richmond.gov.uk/public_notices
7. Persons wishing to object to or support the proposals or any part thereof should write to the Highway Infrastructure Manager, Civic Centre, 44 York Street, Twickenham TW1 3BZ within 21 days of the date of this Notice giving the grounds of their objection. Representations may also be sent by email to highwaysandtransport@richmond.gov.uk.

PAUL CHADWICK
Director of Environment
Civic Centre, 44 York Street, Twickenham TW1 3BZ

Dated 30 October 2015



**THE LONDON BOROUGH OF RICHMOND UPON THAMES
(FREE PARKING PLACES) (PEOPLE WITH DISABILITIES)
(AMENDMENT No. **) ORDER 201***

Made: ** ***** **

Coming into operation: ** *****

The Council of the London Borough of Richmond upon Thames, having consulted the Commissioner of Police of the Metropolis, in exercise of the powers conferred by Sections 6 and 124 of, and Part IV of Schedule 9 to, the Road Traffic Regulation Act 1984(**a**), as amended, and all other enabling powers hereby make the following Order—

1. This Order shall come into operation on ***** and may be cited as the London Borough of Richmond upon Thames (Free Parking Places) (People with Disabilities) (Amendment No. **) Order 201*.
2.
 - (1) In this Order the expression “enactment” means any enactment whether public, general or local and includes any order, bye-law, rule, regulation, scheme or other instrument having effect by virtue of an enactment.
 - (2) Any reference in this Order to any enactment shall be construed as a reference to that enactment as amended, applied, consolidated, re-enacted by or as having effect by virtue of any subsequent enactment.
 - (3) The Interpretation Act 1978(**b**) shall apply for the interpretation of this Order as it applies for the interpretation of an Act of Parliament.
3. Without prejudice to the validity of anything done or to any liability incurred in respect of any act or omission before the coming into operation of this Order, the London Borough of Richmond upon Thames (Free Parking Places) (People with Disabilities) Order 2007(**c**), as amended, shall have effect as though
 - (a) there were added to the items in Schedule 2 to that Order the items numbered 11A, 20A, 33F, 44D, 44E, 47B, 161F 220B, 227B and 239H as set out in columns 1, 2, 3 and 4 of Schedule 1 to this Order;
 - (b) there were substituted for the item numbered 7A the item similarly numbered and set out in columns 1, 2, 3 and 4 of Schedule 2 to this Order.

Dated *****

Director of Environment
(The officer appointed for this purpose)

(a) 1984 c. 27. (b) 1978 c.30.
(c) 2007/1 – The relevant amending Orders are 2012/39 and 2013/17

SCHEDULE 1
(see Article 3(a))

ITEMS TO BE ADDED TO SCHEDULE 2 [to 2007/1]

1 Item No.	2 Street	3 Permitted hours (see Schedule 1) [to 2007/1]	4 Special manner of standing
11A	Ashley Drive, Twickenham: the south-east side, from a point outside the common boundary of Nos 4 and 6 Ashley Drive north-eastwards for a distance of 6,6 metres	A	-
20A	Bishops Close, Ham: the east side, from a point opposite the party wall of Nos 15/16 and 17/18 Bishops Close south-eastwards for a distance of 4.5 metres.	A	-
22C	Browning Close, Hampton: the north-west side, from a point outside the common boundary of Nos 15 and 17 Browning Close, south-westwards for a distance of 6.6 metres.	A	
33F	Cambridge Road, Barnes: the south-east side, from a point outside the north-eastern boundary of No 45 Cambridge Road north-eastwards for a distance of 6.6 metres	A	-
44D	Ckeves Road, Han: the north side, from a point outside the common boundary of Nos 18 and 20 Cleves Road, eastwards for a distance of 5.5 metres	A	-
44E	Clonmel Road, Teddington: the south-east side, from a point outside the common boundary of Nos 47 and 49 Clonmel Road, north-eastwards for a distance of 6.6 metres.	A	-
47B	Coniston Road, Twickenham: the south-west side, from a point outside the common boundary of Nos 20 and 22 Coniston Road north-westwards for a distance of 5.5 metres	A	-

1 Item No.	2 Street	3 Permitted hours (see Schedule 1) [to 2007/1]	4 Special manner of standing
161F	Melville Road, Barnes: the north-west side, from a point 1 metre east of the common boundary of Nos 37 ad 39 Melville Road south-westwards for a distance of 11 metres.	A	-
220B	Simpson Road, Ham: the south-east side, from a point outside the common boundary of 5 and 7 Simpson Road north-eastwards for a distance of 6.6 metres	A	
227B	Stanley Road, Sheen: the west side, from a point opposite the common boundary of Nos 24 and 26 Stanley Road northwards for a distance of 5,5 metres	A	
239H	Temple Road, Richmond: the south side, from a point outside the common boundary of Nos 5 and 7 Temple Road, westwards for a distance of 6.6 metres.	A	-

SCHEDULE 2
(see Article 3(b))

ITEMS TO BE SUBSTITUTED IN SCHEDULE 2 [to 2007/1]

1 Item No.	2 Street	3 Permitted hours (see Schedule 1) [to 2007/1]	4 Special manner of standing
7A	Andover Road, Twickenham: the south-east to north-west arm, the north-east side, from a point 1 metre north-west of a point opposite the common boundary of Nos 20 and 22 Andover Road south-eastwards for a distance of 11 metres.	A	-

EXPLANATORY NOTE

(This Note is not part of the Order but is intended to indicate its general purport.)

This Order introduces 12 additional parking bays for people with disabilities to operate "at any time".

The London Borough of Richmond upon Thames (Free Parking Places) (People with Disabilities) (Amendment No. **) Order 201*



STATEMENT OF REASONS FOR PROPOSING TO MAKE THIS ORDER

- 1 Under delegated powers additional parking bays are proposed to be introduced for the exclusive use of Blue Badge holders who meet the criteria approved by the Transport Sub-Committee on 22 July 1996 and for any other vehicle displaying a valid disabled person's badge issued by a Local Authority.

The bays are situated:-

- (i) outside Nos 18-20 Andover Road, Twickenham;
 - (ii) outside No 6 Ashley Drive, Twickenham;
 - (iii) outside No 15/16 Bishops Close, Ham;
 - (iv) outside No 17/19 Browning Close, Hampton;
 - (v) north-east of No 45 Cambridge Road, Barnes;
 - (vi) outside No 20 Cleves Road, Ham;
 - (vii) outside No 49 Clonmel Road, Teddington;
 - (viii) outside No 20 Coniston Road, Twickenham;
 - (ix) outside No 39/41 Melville Road, Barnes;
 - (x) outside 5 Simpson Road, Ham;
 - (xi) outside No 24 Stanley Road, East Sheen;
 - (xii) outside No 7 Temple Road, Richmond
- and will be in operation at all times.




"This map is reproduced from Ordnance Survey material with the permission of the Controller of Her Majesty's Stationery Office © Crown copyright. Unauthorised reproduction infringes Crown copyright and may lead to prosecution or civil proceedings 100019441 [2014]."

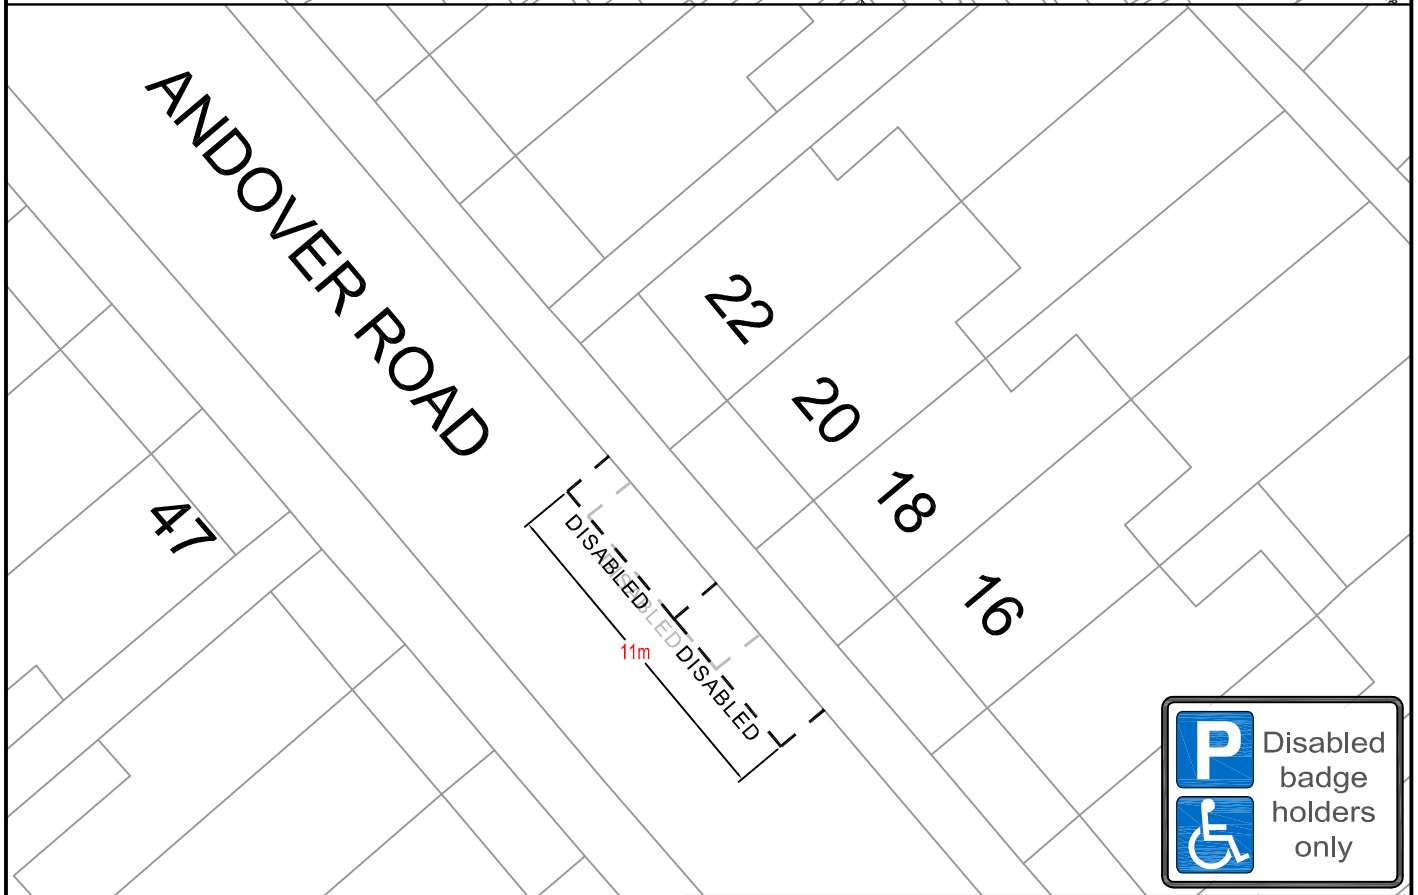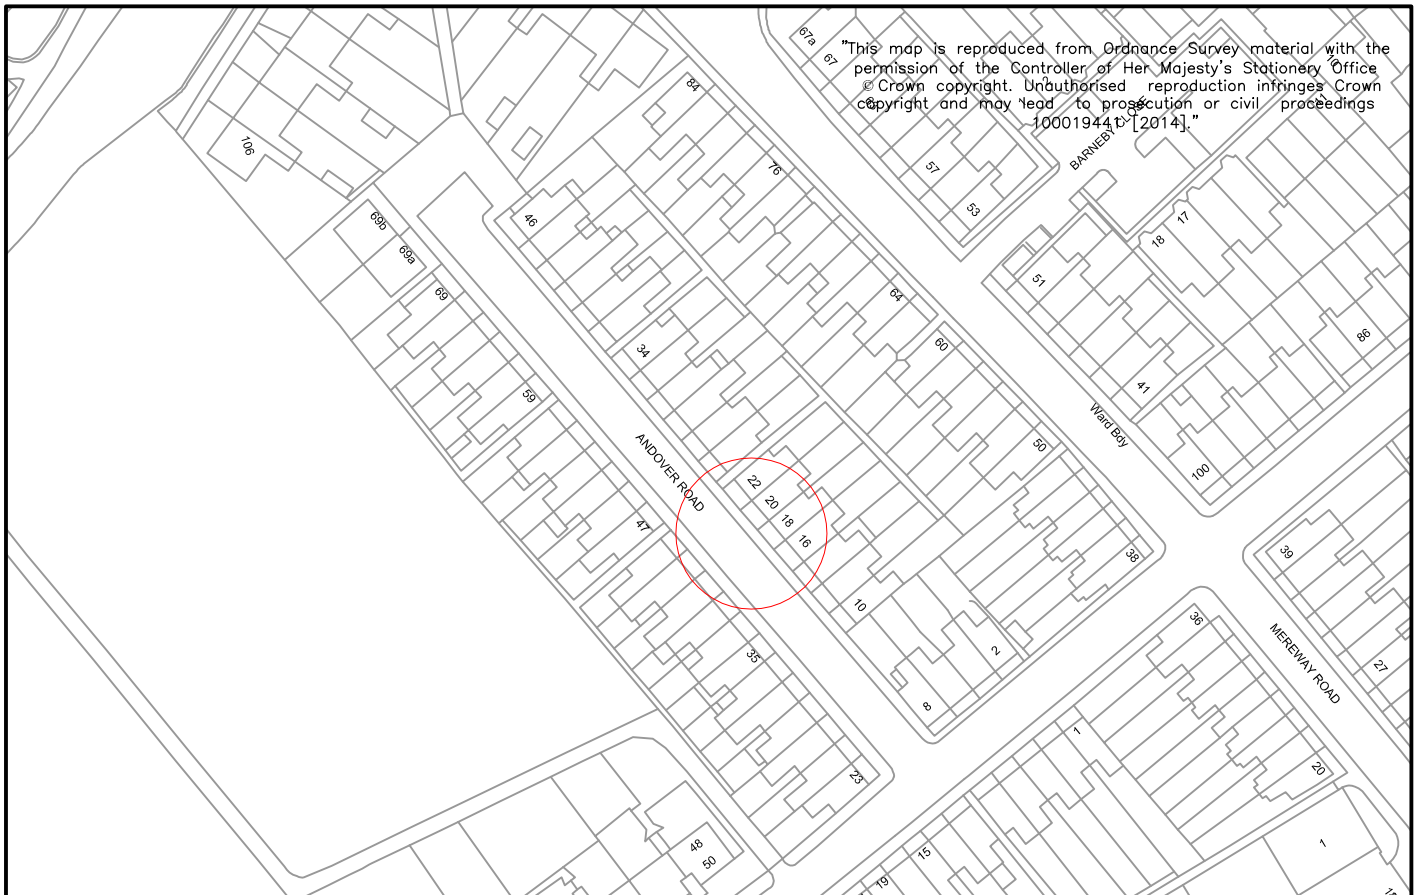

CLIENT	LONDON BOROUGH OF RICHMOND UPON THAMES		
PROJECT	DISABLED PARKING BAYS		
DRAWING TITLE	NEW PROPOSED BAY ANDOVER ROAD		
ISSUING OFFICE	TWICKENHAM	DRAWING NUMBER	REVISION
TELEPHONE	020 88911411	1049-GL-ARDB-001	



Draft	✓
Issue	✓
Scale (at A4 size)	VARIOUS

REVISION	DRAWN BY & DATE	DESIGNED BY & DATE	CHECKED BY & DATE	APPROVED BY & DATE
----------	-----------------	--------------------	-------------------	--------------------

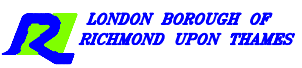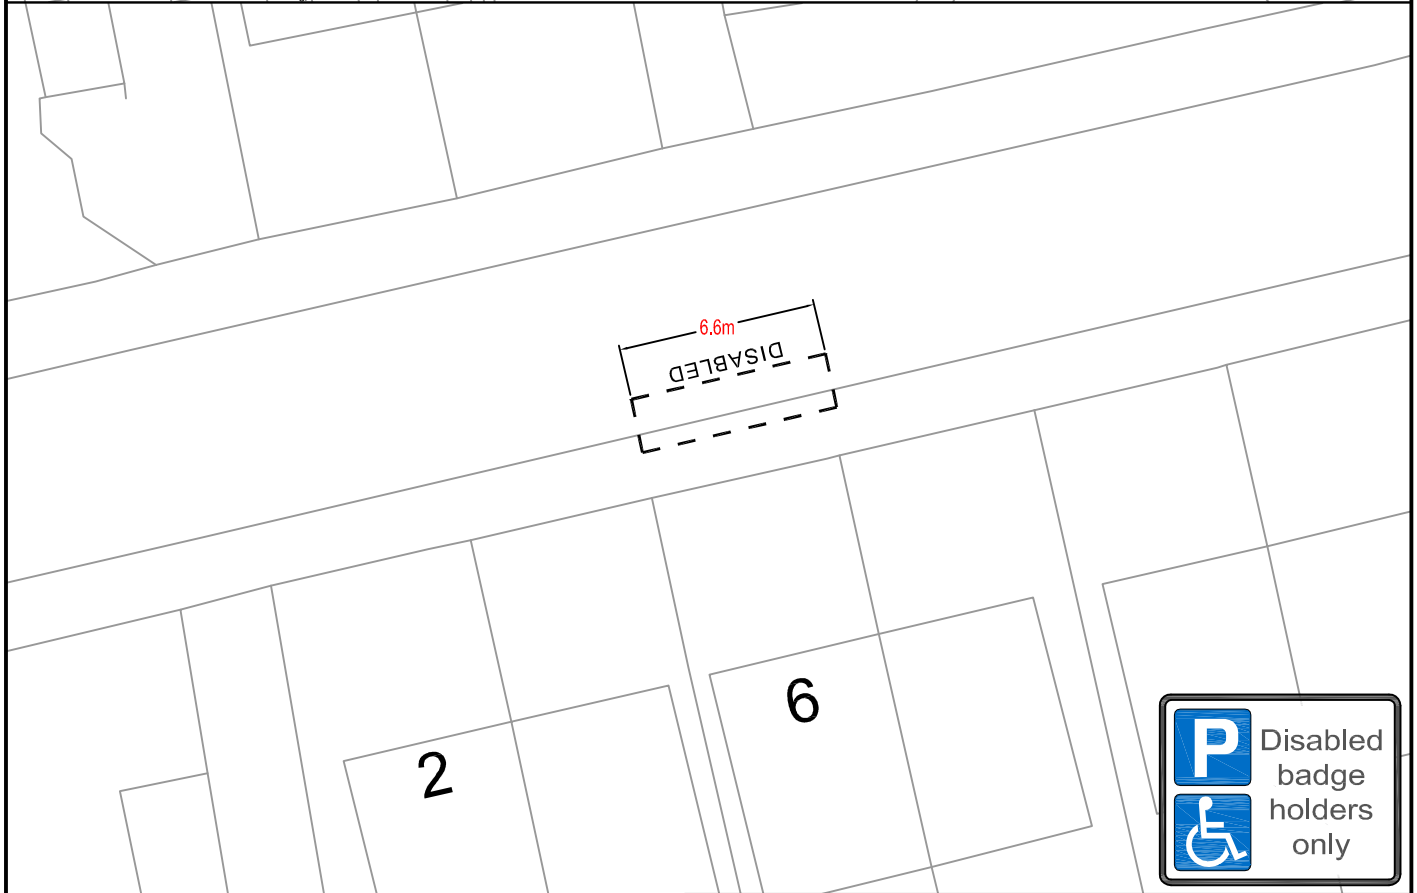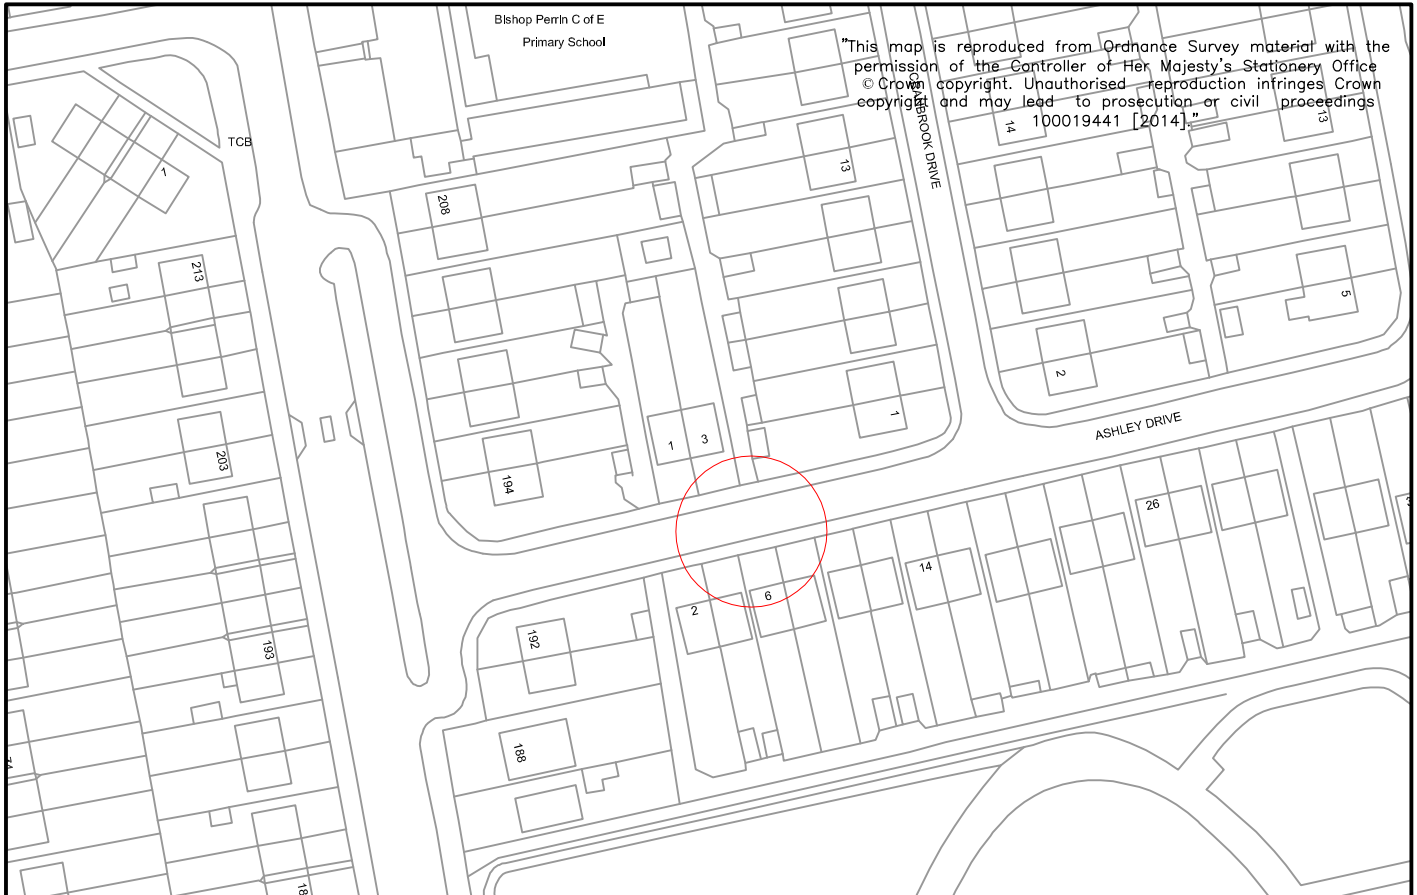




					CLIENT		LONDON BOROUGH OF RICHMOND UPON THAMES					
					PROJECT		DISABLED PARKING BAYS					
<table border="1"> <tr> <td>Draft</td> <td>✓</td> </tr> <tr> <td>Issue</td> <td>✓</td> </tr> </table>					Draft	✓	Issue	✓	DRAWING TITLE		NEW PROPOSED BAY	
					Draft	✓						
Issue	✓											
<table border="1"> <tr> <td>Scale (at A4 size)</td> <td>VARIOUS</td> </tr> </table>					Scale (at A4 size)	VARIOUS	ISSUING OFFICE		TWICKENHAM			
					Scale (at A4 size)	VARIOUS						
TELEPHONE		020 88911411		DRAWING NUMBER		1049-GL-ADDB-001						
REVISION	DRAWN BY & DATE	DESIGNED BY & DATE	CHECKED BY & DATE	APPROVED BY & DATE	REVISION							

This map is reproduced from Ordnance Survey material with the permission of the Controller of Her Majesty's Stationery Office © Crown copyright. Unauthorised reproduction infringes Crown copyright and may lead to prosecution or civil proceedings 100019441 [2014] Stokes House

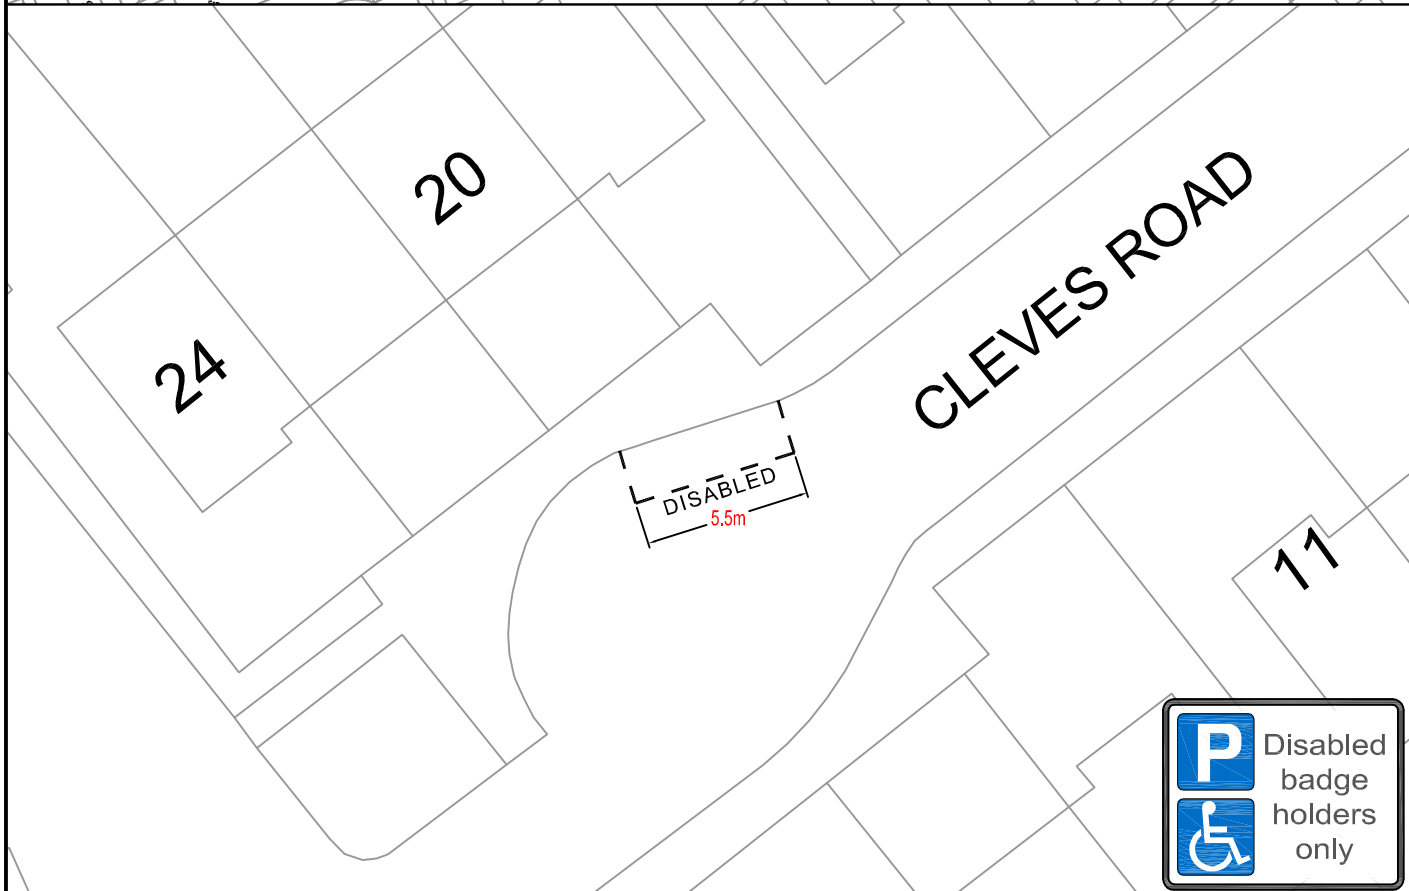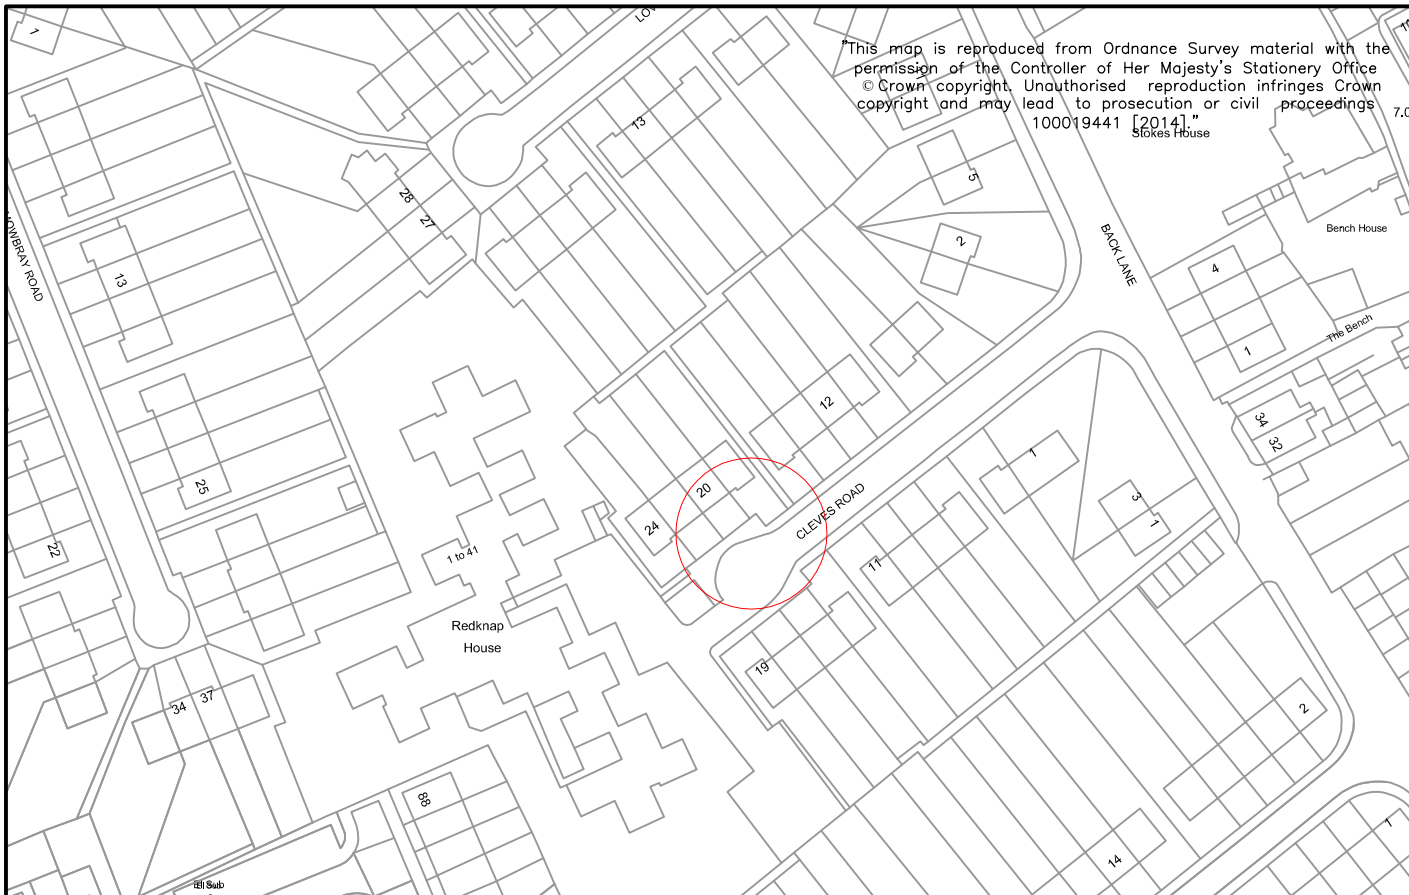



					CLIENT		LONDON BOROUGH OF RICHMOND UPON THAMES					
					PROJECT		DISABLED PARKING BAYS					
<table border="1"> <tr> <td>Draft</td> <td>✓</td> </tr> <tr> <td>Issue</td> <td>✓</td> </tr> </table>					Draft	✓	Issue	✓	DRAWING TITLE		NEW PROPOSED BAY	
					Draft	✓						
Issue	✓											
<table border="1"> <tr> <td>Scale (at A4 size)</td> <td colspan="3">VARIOUS</td> </tr> </table>					Scale (at A4 size)	VARIOUS			ISSUING OFFICE		TWICKENHAM	
					Scale (at A4 size)	VARIOUS						
TELEPHONE		020 88911411		DRAWING NUMBER		1049-GL-CLRDB-001						
REVISION	DRAWN BY & DATE	DESIGNED BY & DATE	CHECKED BY & DATE	APPROVED BY & DATE	REVISION							

This map is reproduced from Ordnance Survey material with the permission of the Controller of Her Majesty's Stationery Office © Crown copyright. Unauthorised reproduction infringes Crown copyright and may lead to prosecution or civil proceedings 100019441 [2014]."

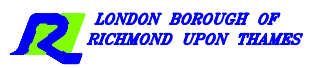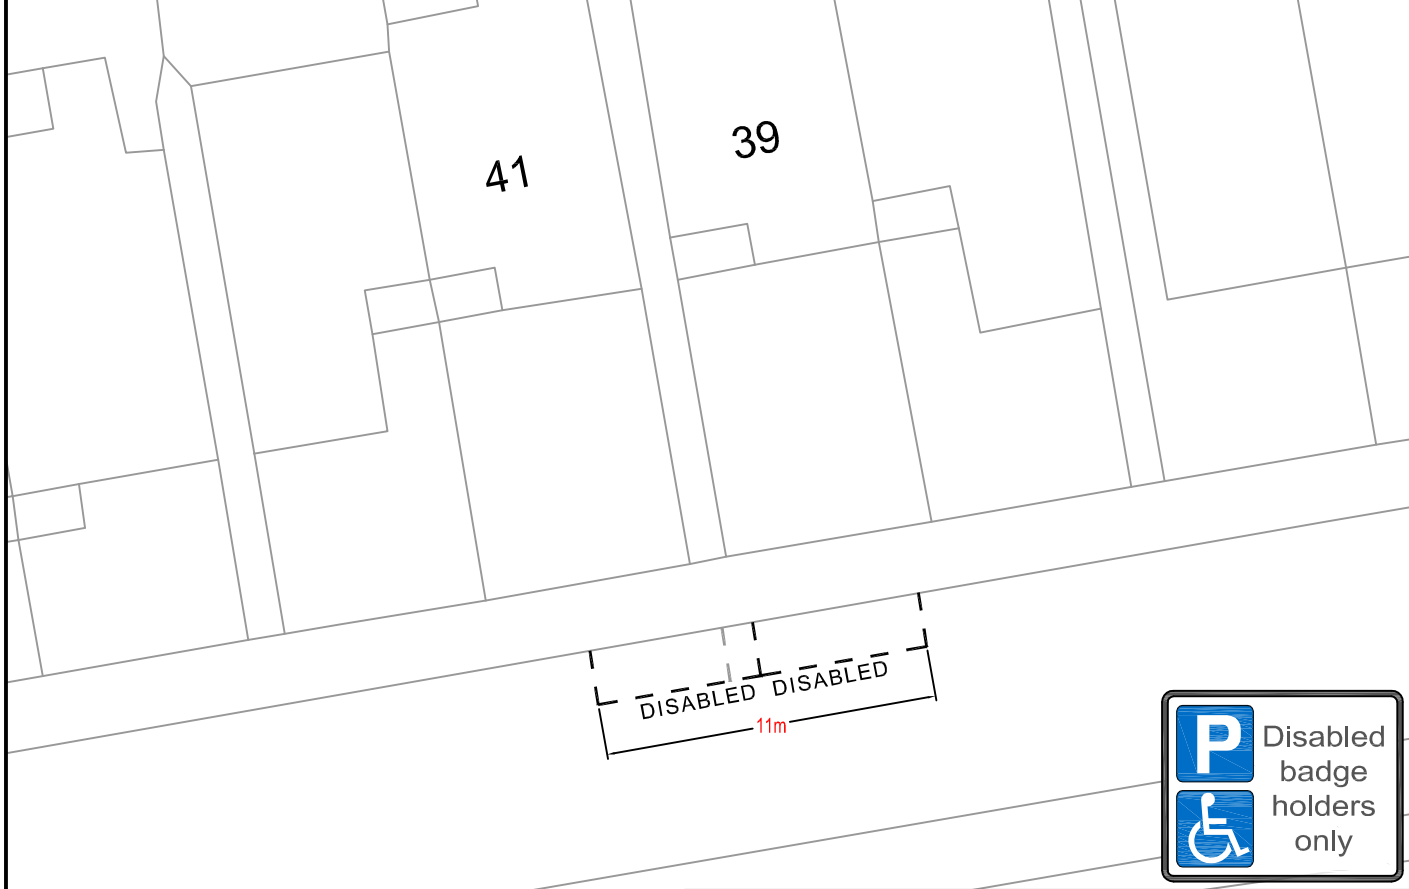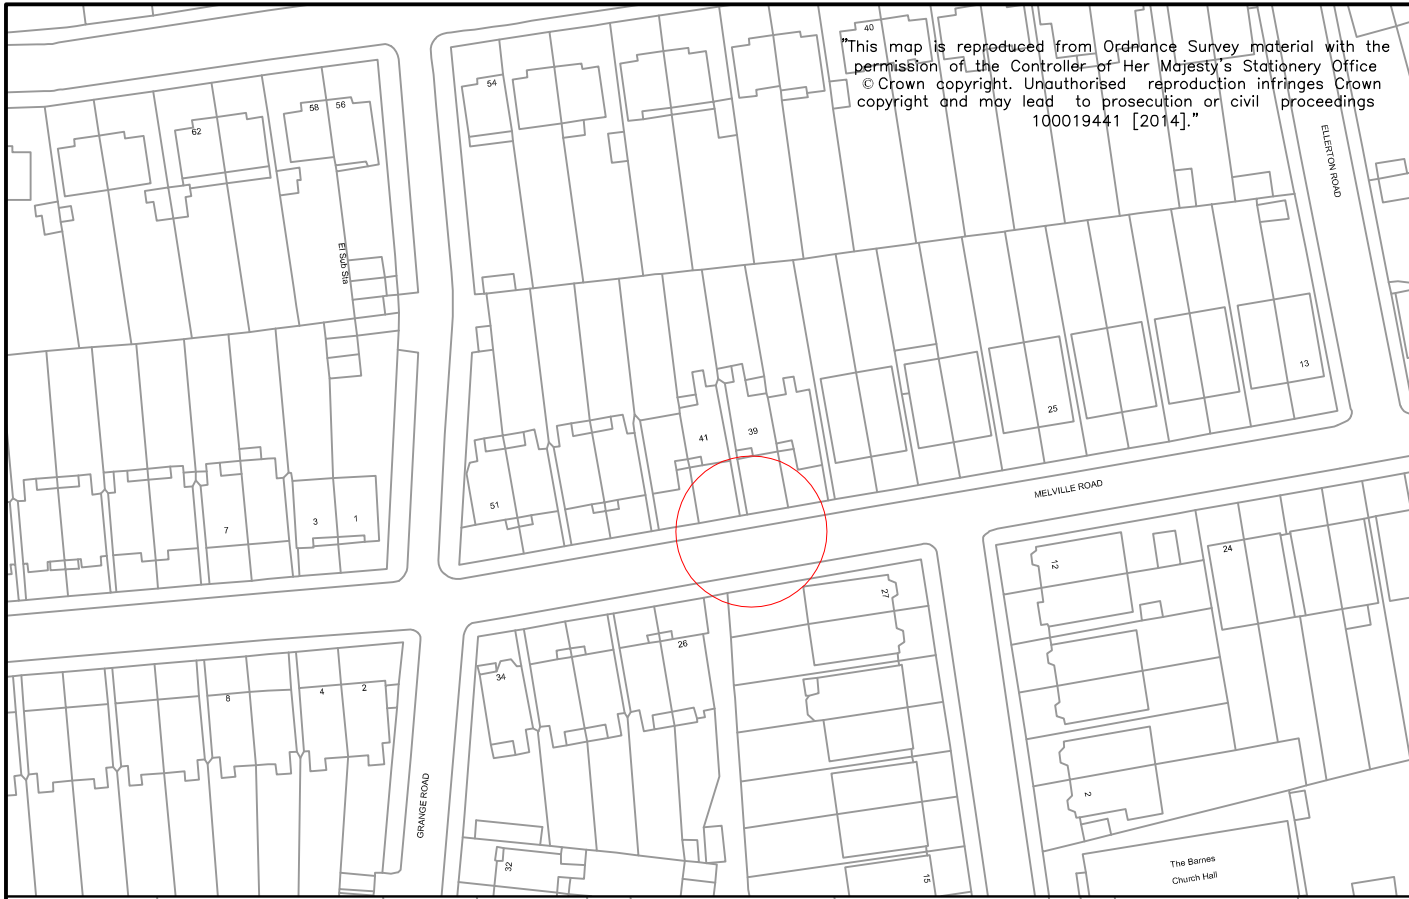

					CLIENT		LONDON BOROUGH OF RICHMOND UPON THAMES					
					PROJECT		DISABLED PARKING BAYS					
<table border="1"> <tr> <td>Draft</td> <td>✓</td> </tr> <tr> <td>Issue</td> <td>✓</td> </tr> </table>					Draft	✓	Issue	✓	DRAWING TITLE		NEW PROPOSED BAY	
					Draft	✓						
Issue	✓											
<table border="1"> <tr> <td>Scale (at A4 size)</td> <td>VARIOUS</td> </tr> </table>					Scale (at A4 size)	VARIOUS	ISSUING OFFICE		TWICKENHAM			
					Scale (at A4 size)	VARIOUS						
TELEPHONE		020 88911411		DRAWING NUMBER		1049-GL-MRDB-001						
REVISION	DRAWN BY & DATE	DESIGNED BY & DATE	CHECKED BY & DATE	APPROVED BY & DATE	REVISION							

"This map is reproduced from Ordnance Survey material with the permission of the Controller of Her Majesty's Stationery Office © Crown copyright. Unauthorised reproduction infringes Crown copyright and may lead to prosecution or civil proceedings 100019441 [2014]."

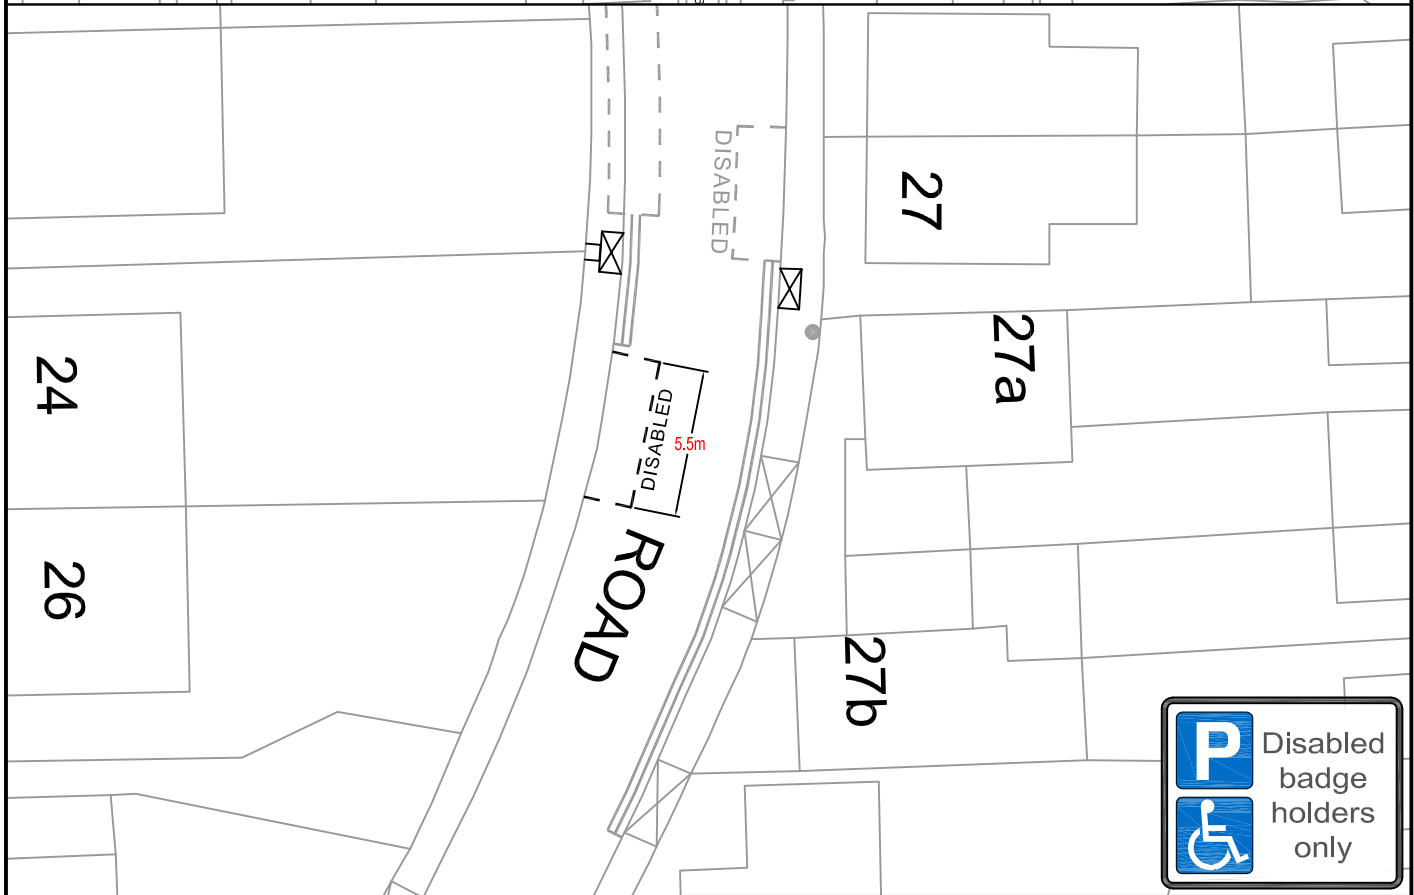
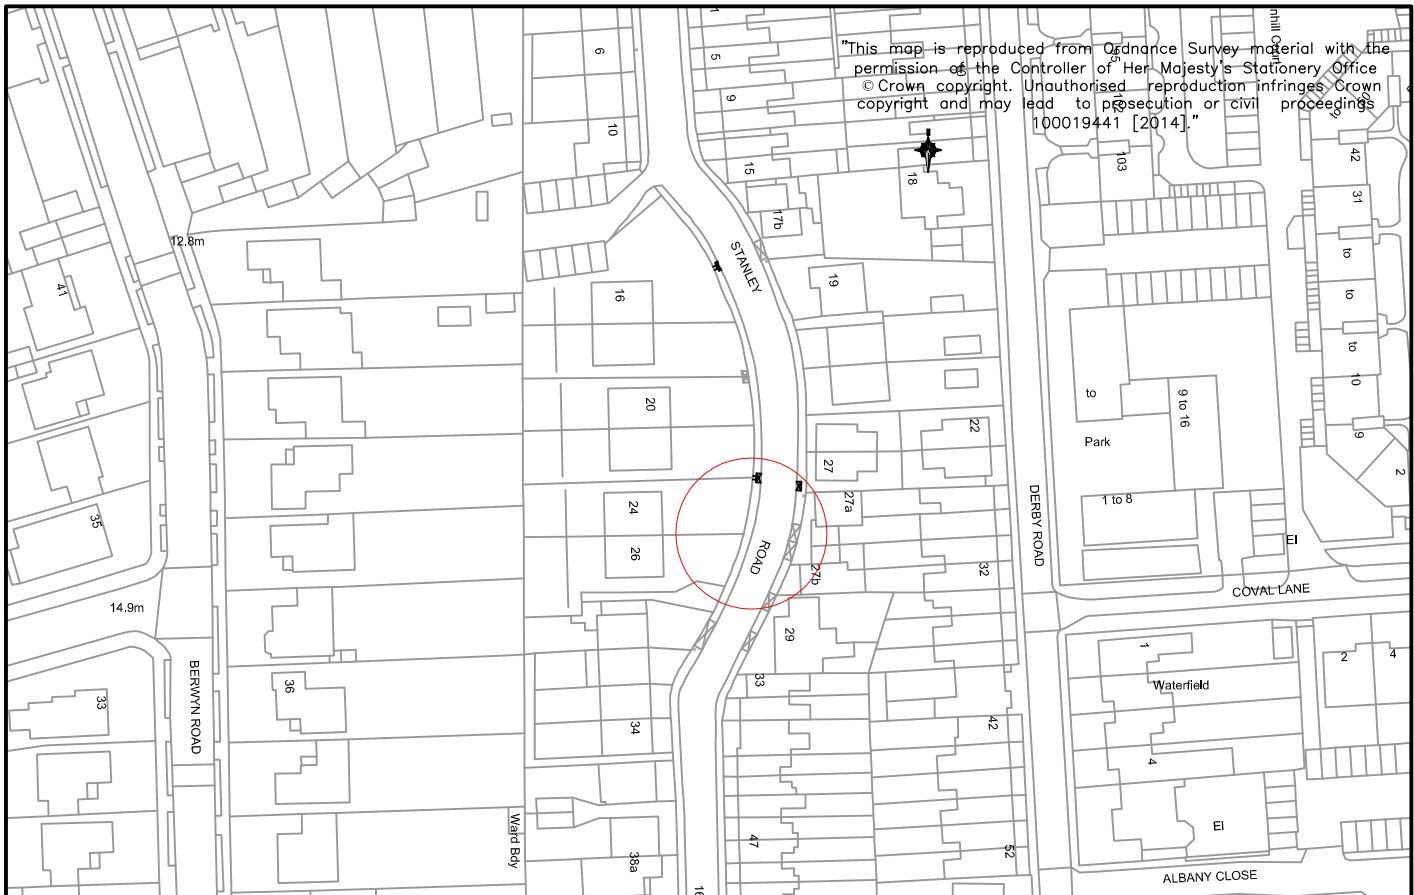


CLIENT	LONDON BOROUGH OF RICHMOND UPON THAMES		
PROJECT	DISABLED PARKING BAYS		
DRAWING TITLE	NEW PROPOSED BAY STANLEY ROAD		
ISSUING OFFICE	TWICKENHAM	DRAWING NUMBER	1049-GL-SRDB-001
TELEPHONE	020 88911411	REVISION	

Draft	✓
Issue	✓
Scale (at A4 size)	VARIOUS

REVISION	DRAWN BY & DATE	DESIGNED BY & DATE	CHECKED BY & DATE	APPROVED BY & DATE

"This map is reproduced from Ordnance Survey material with the permission of the Controller of Her Majesty's Stationery Office © Crown copyright. Unauthorised reproduction infringes Crown copyright and may lead to prosecution or civil proceedings 100019441 [2014]."


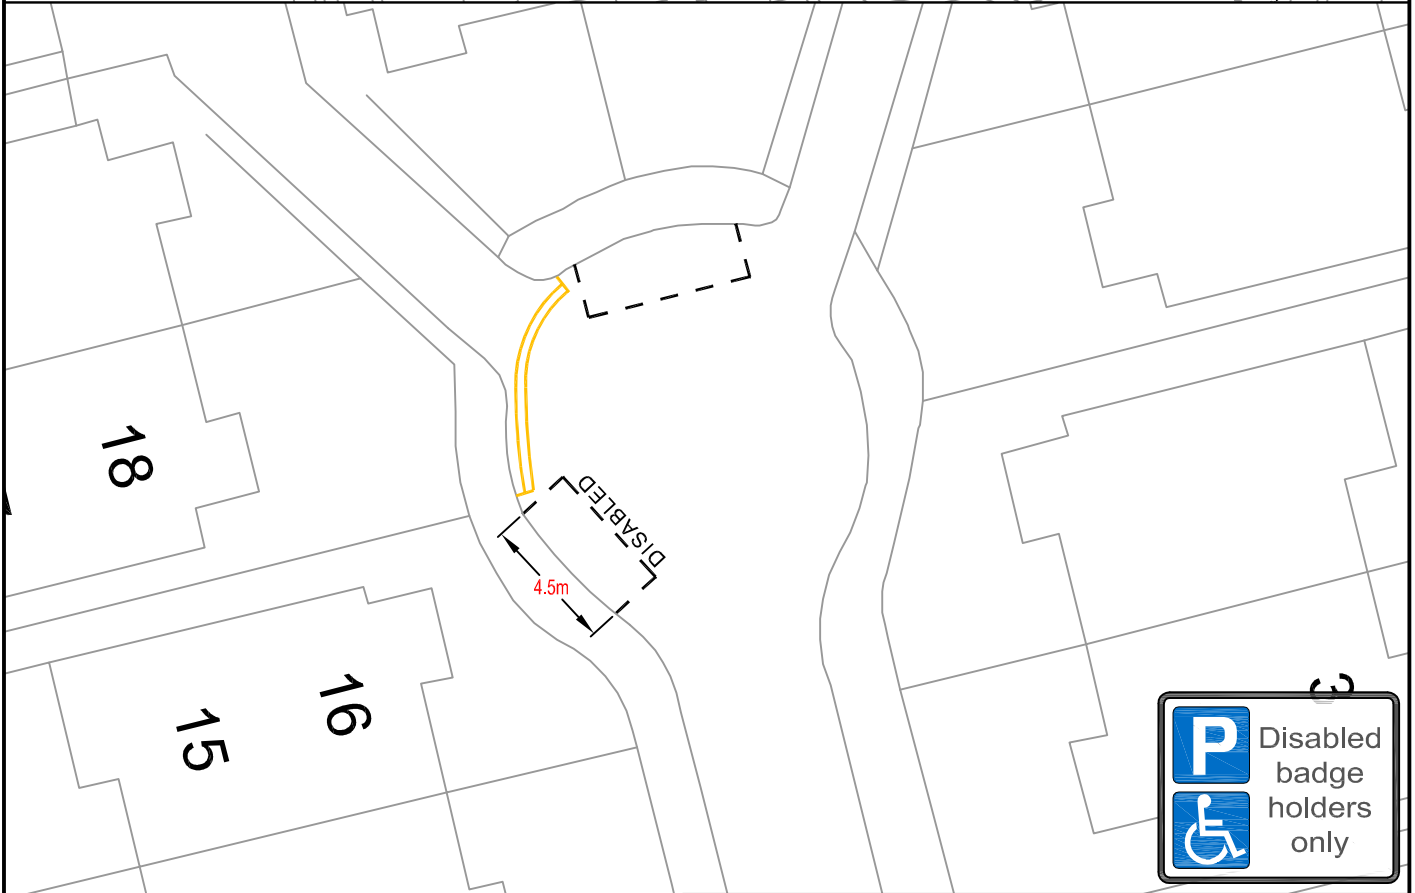
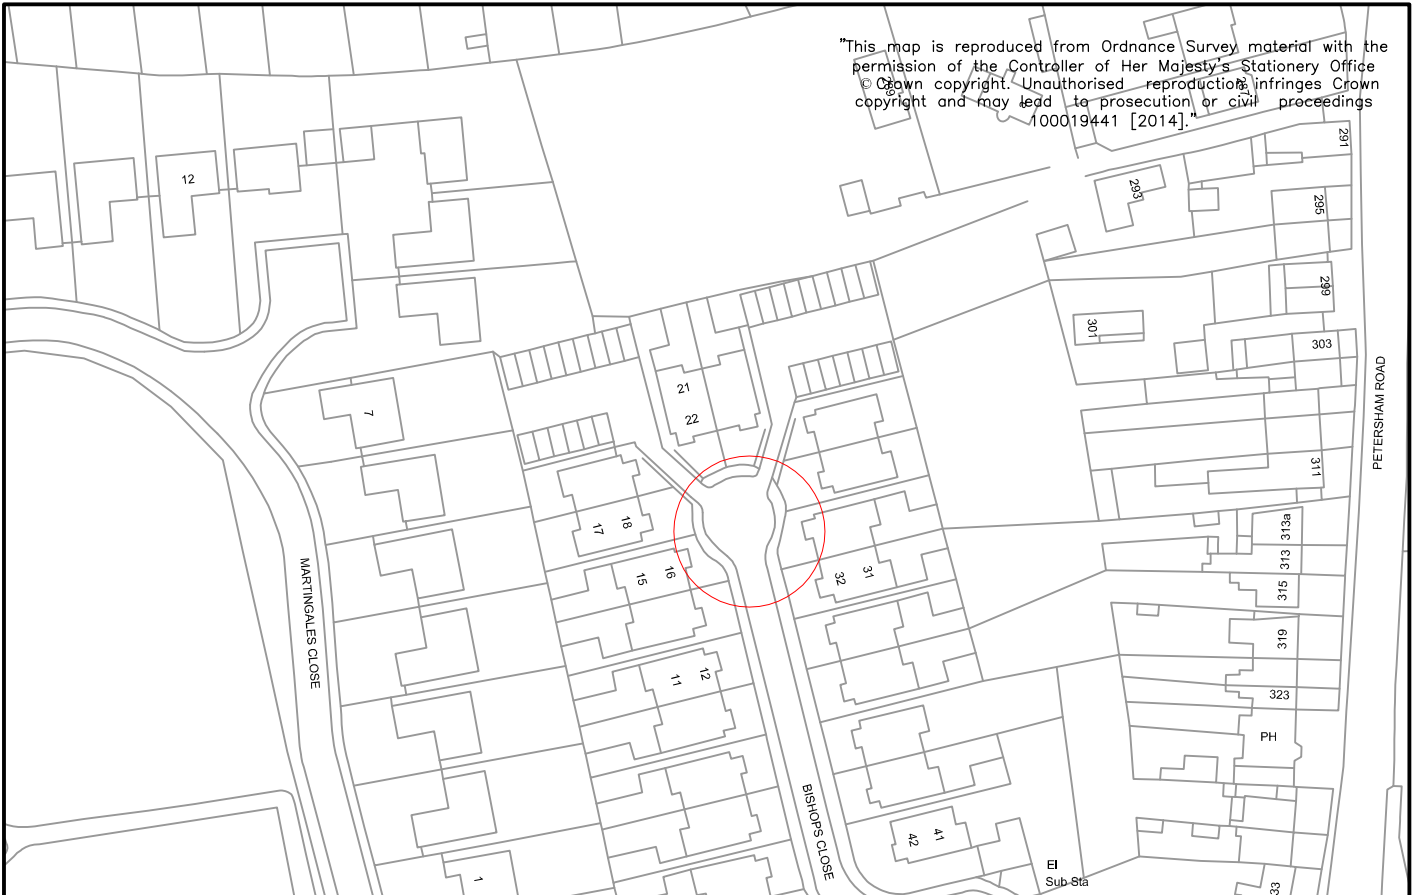


CLIENT	LONDON BOROUGH OF RICHMOND UPON THAMES		
PROJECT	DISABLED PARKING BAYS		
DRAWING TITLE	NEW PROPOSED BAY BISHOPS CLOSE		
ISSUING OFFICE	TWICKENHAM	DRAWING NUMBER	REVISION
TELEPHONE	020 88911411	1049-GL-BCDB-001	

Draft	✓
Issue	✓
Scale (at A4 size)	VARIOUS

REVISION	DRAWN BY & DATE	DESIGNED BY & DATE	CHECKED BY & DATE	APPROVED BY & DATE



"This map is reproduced from Ordnance Survey material with the permission of the Controller of Her Majesty's Stationery Office © Crown copyright. Unauthorised reproduction infringes Crown copyright and may lead to prosecution or civil proceedings 100019441 [2014]."

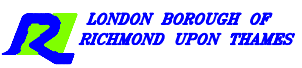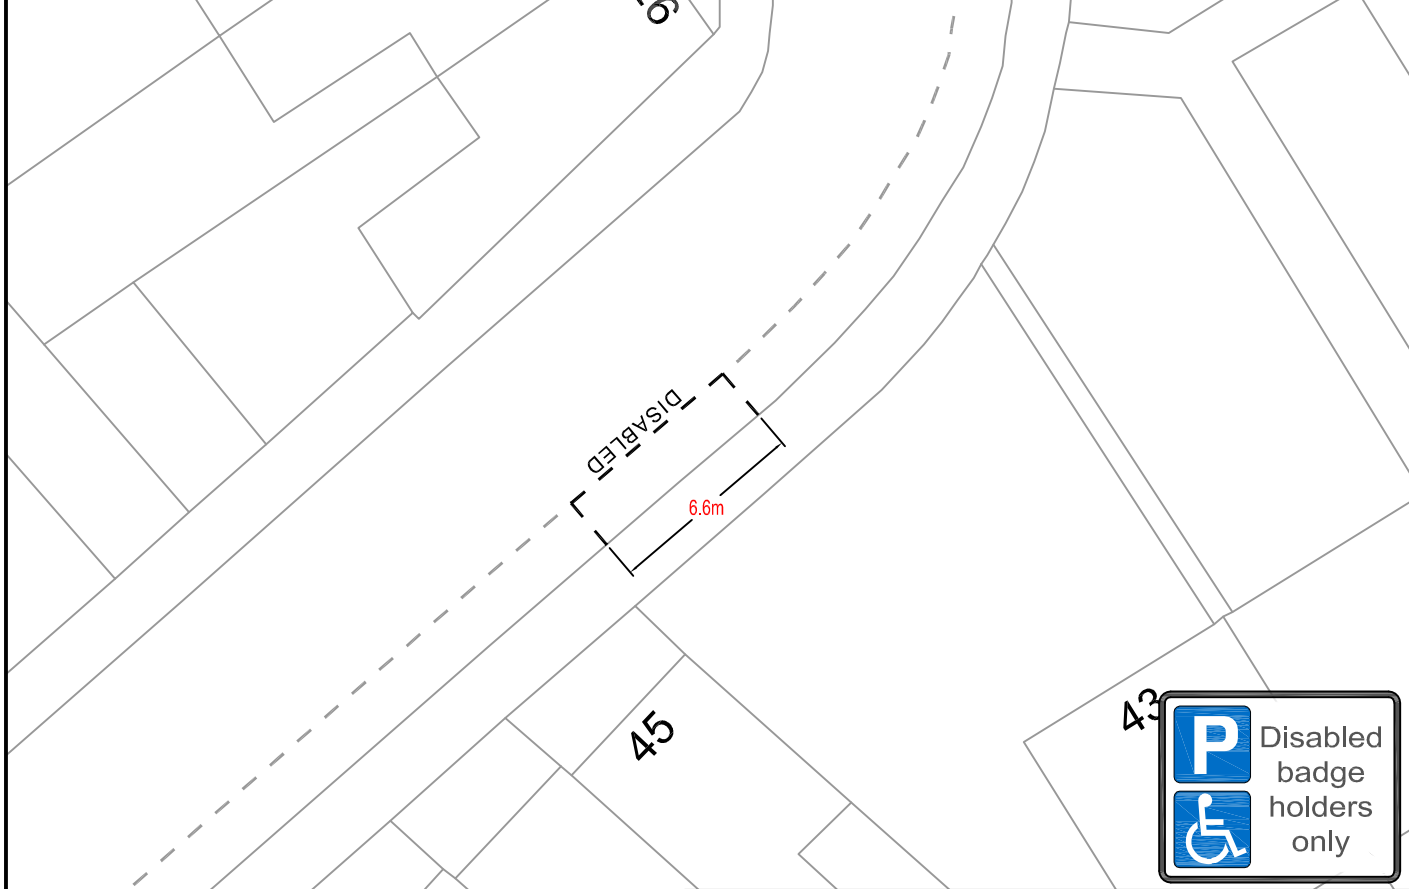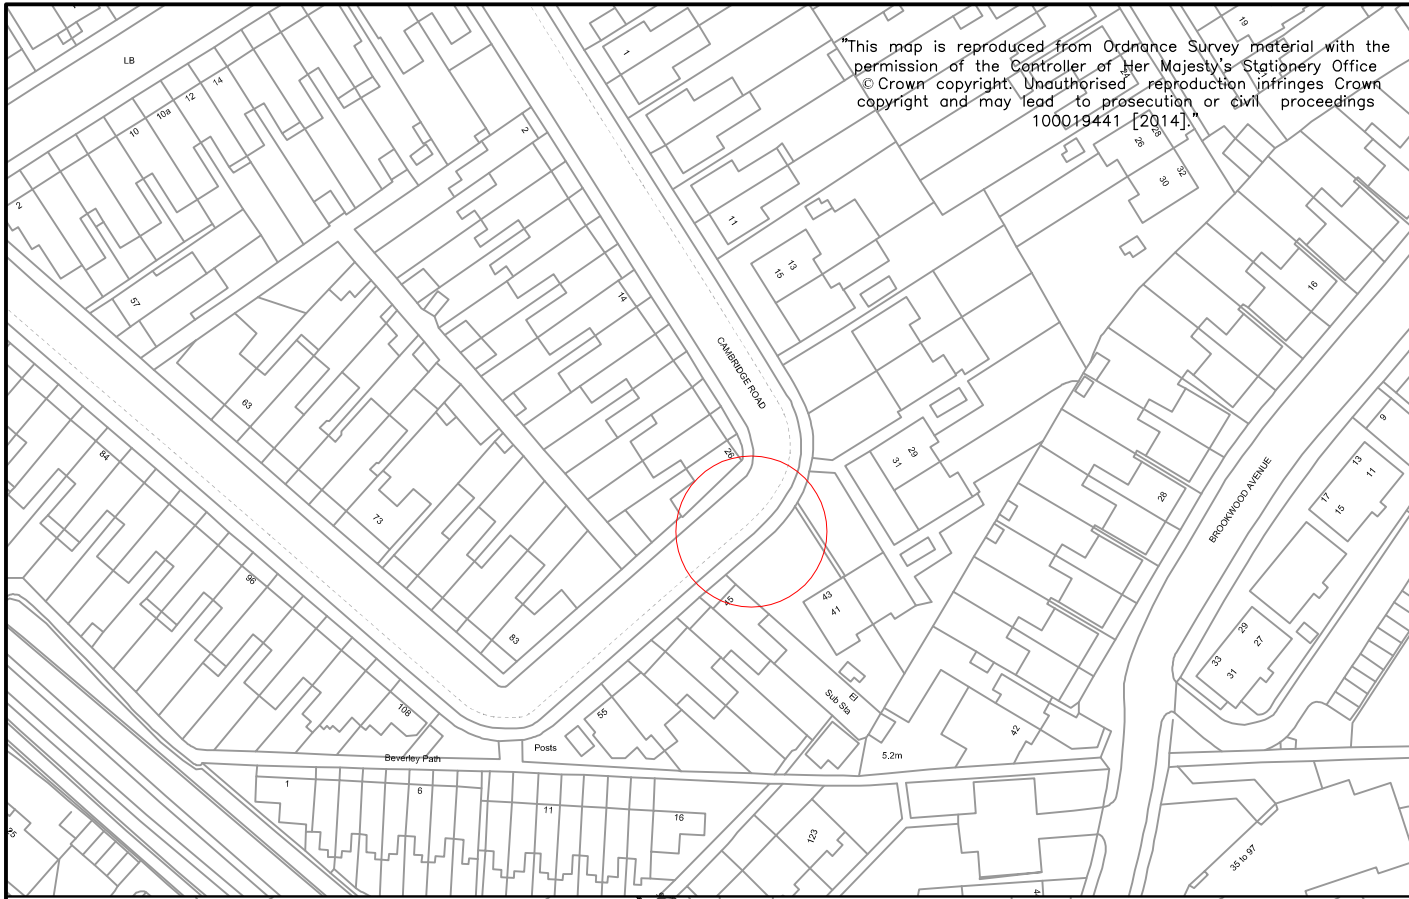


CLIENT		LONDON BOROUGH OF RICHMOND UPON THAMES	
PROJECT		DISABLED PARKING BAYS	
DRAWING TITLE		NEW PROPOSED BAY CAMBRIDGE ROAD	
ISSUING OFFICE	TWICKENHAM	DRAWING NUMBER	1049-GL-CRDB-001
TELEPHONE	020 88911411	REVISION	

Draft	✓			
Issue	✓			
Scale (at A4 size)	VARIOUS			
REVISION	DRAWN BY & DATE	DESIGNED BY & DATE	CHECKED BY & DATE	APPROVED BY & DATE

"This map is reproduced from Ordnance Survey material with the permission of the Controller of Her Majesty's Stationery Office © Crown copyright. Unauthorised reproduction infringes Crown copyright and may lead to prosecution or civil proceedings 100019441 [2014]."

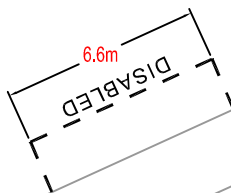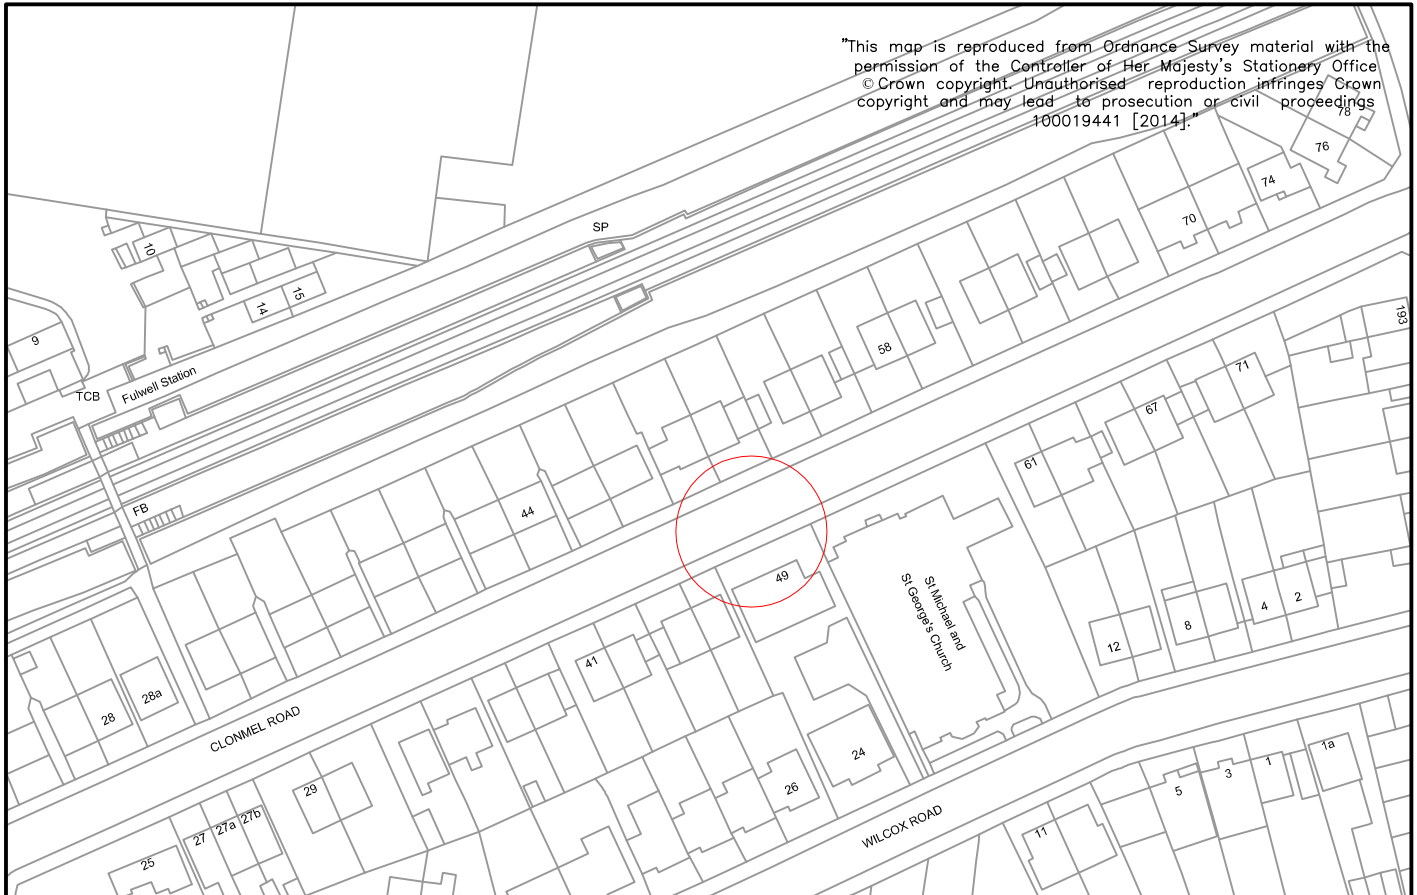

49


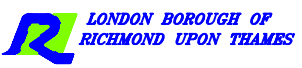


CLIENT	LONDON BOROUGH OF RICHMOND UPON THAMES		
PROJECT	DISABLED PARKING BAYS		
DRAWING TITLE	NEW PROPOSED BAY CLONMEL ROAD		
ISSUING OFFICE	TWICKENHAM	DRAWING NUMBER	REVISION
TELEPHONE	020 88911411	1049-GL-CLRDB-001	

Draft	✓
Issue	✓
Scale (at A4 size)	VARIOUS

REVISION	DRAWN BY & DATE	DESIGNED BY & DATE	CHECKED BY & DATE	APPROVED BY & DATE

"This map is reproduced from Ordnance Survey material with the permission of the Controller of Her Majesty's Stationery Office © Crown copyright. Unauthorised reproduction infringes Crown copyright and may lead to prosecution or civil proceedings 100019441 [2014]."

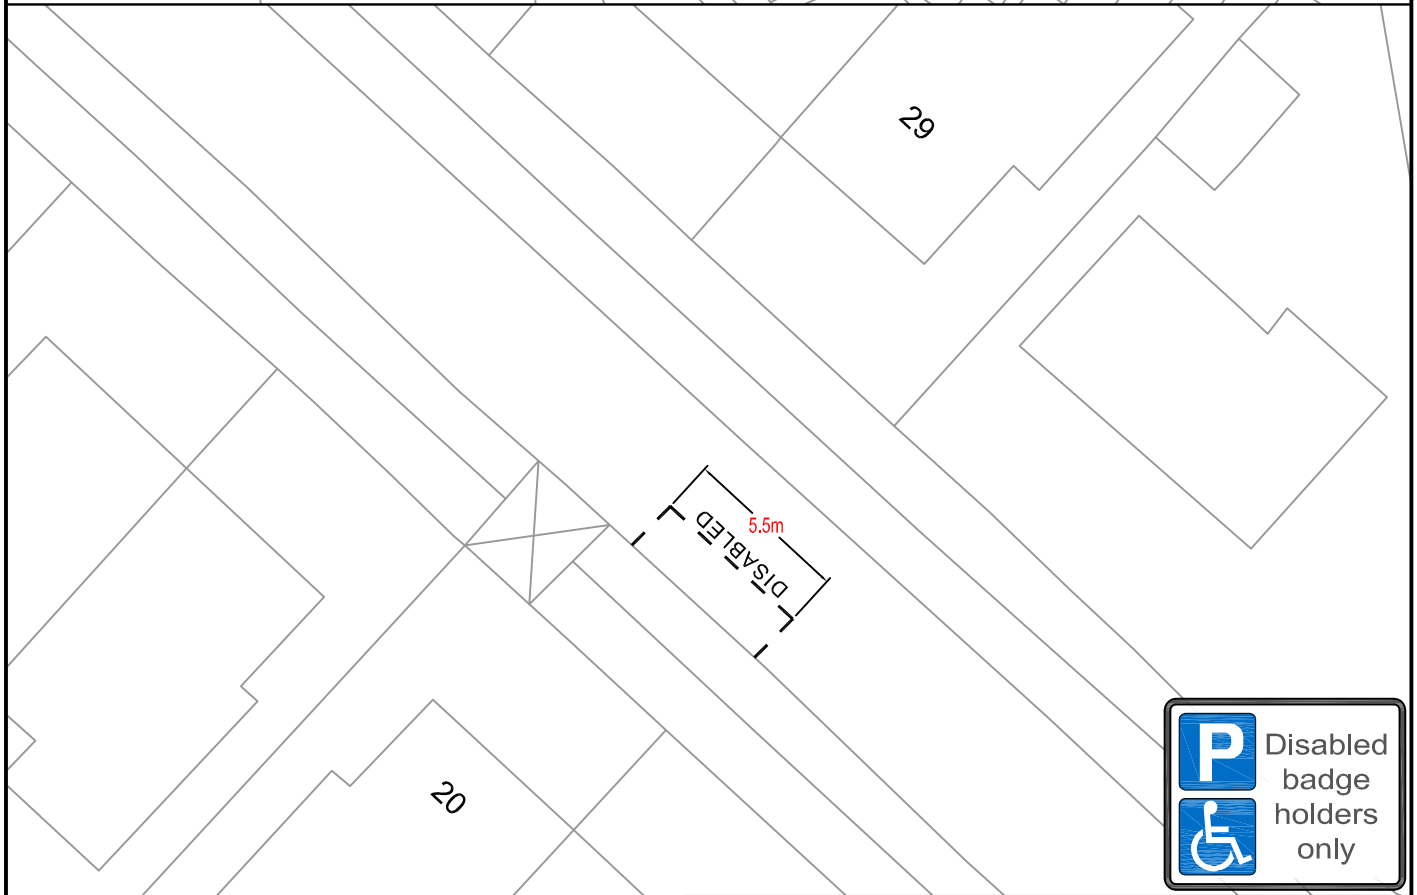
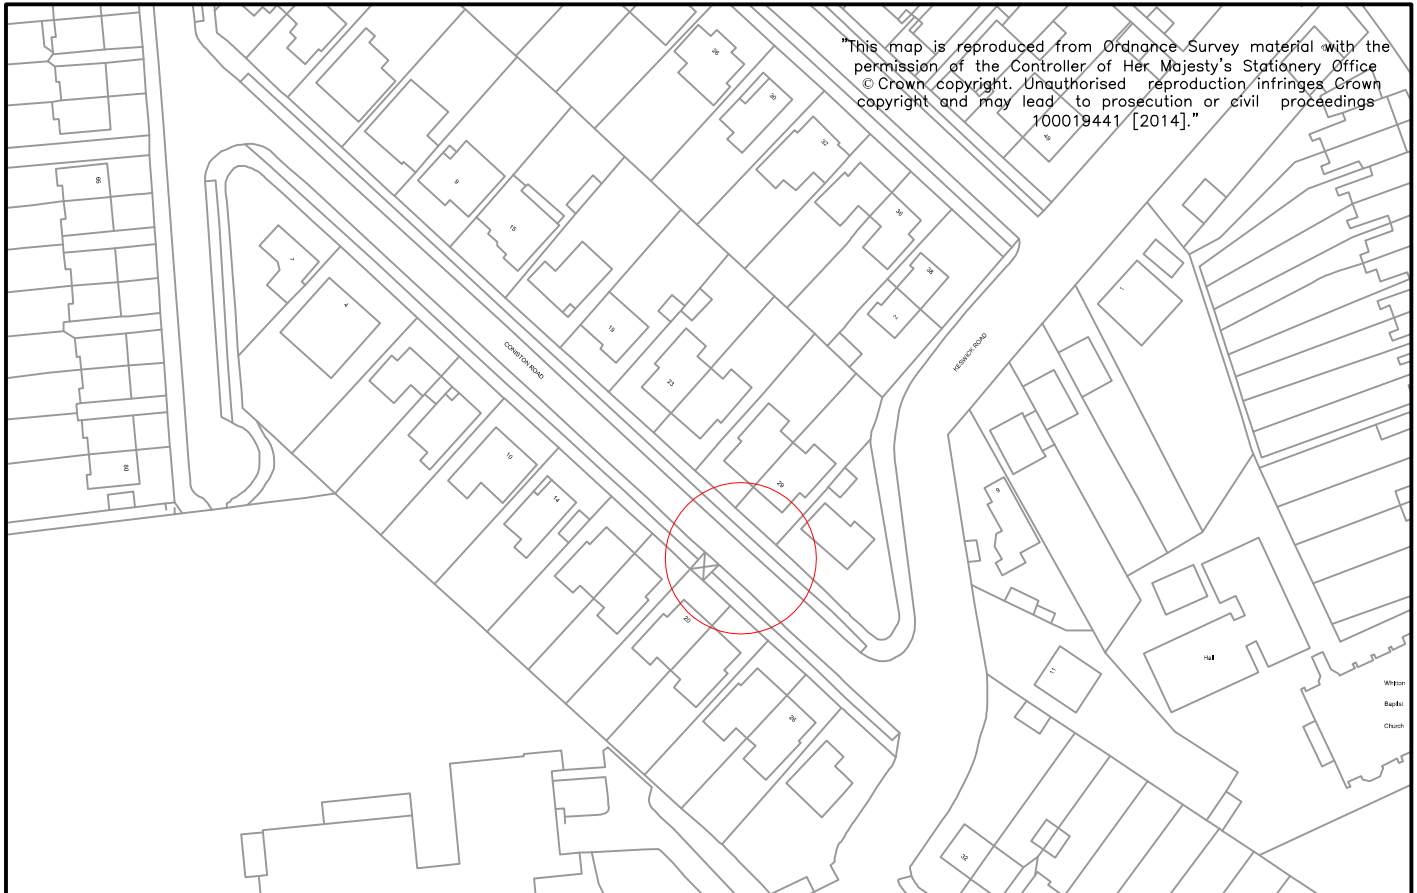


CLIENT	LONDON BOROUGH OF RICHMOND UPON THAMES		
PROJECT	DISABLED PARKING BAYS		
DRAWING TITLE	NEW PROPOSED BAY CONISTON ROAD		
ISSUING OFFICE	TWICKENHAM	DRAWING NUMBER	REVISION
TELEPHONE	020 88911411	1049-GL-CORDB-001	

Draft	✓
Issue	✓
Scale (at A4 size)	VARIOUS

REVISION	DRAWN BY & DATE	DESIGNED BY & DATE	CHECKED BY & DATE	APPROVED BY & DATE

"This map is reproduced from Ordnance Survey material with the permission of the Controller of Her Majesty's Stationery Office © Crown copyright. Unauthorised reproduction infringes Crown copyright and may lead to prosecution or civil proceedings 100019441 [2014]."

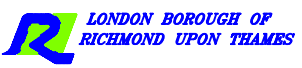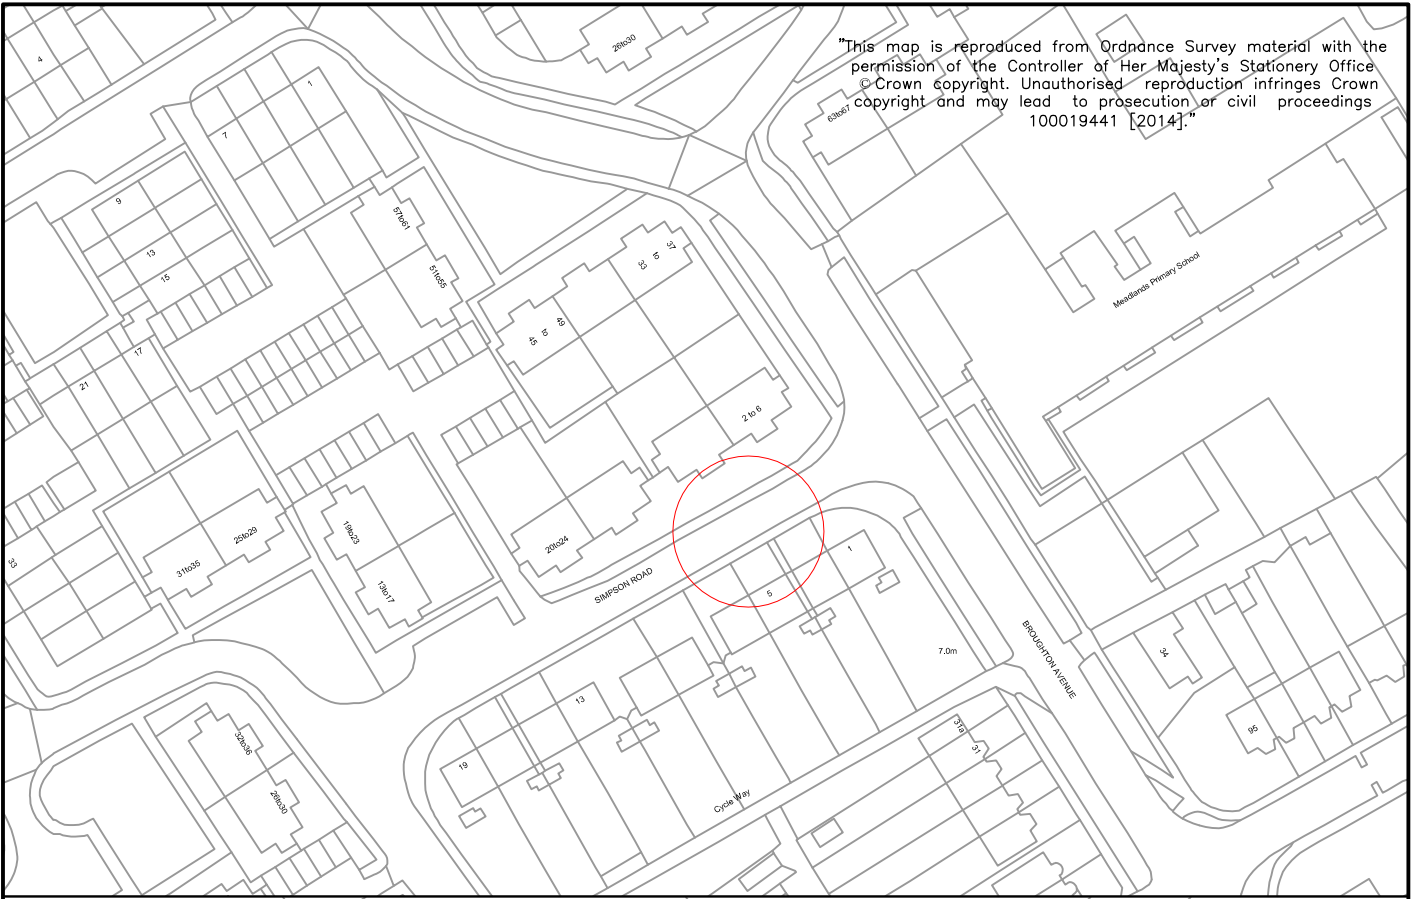


CLIENT	LONDON BOROUGH OF RICHMOND UPON THAMES		
PROJECT	DISABLED PARKING BAYS		
DRAWING TITLE	NEW PROPOSED BAY SIMPSON ROAD		
ISSUING OFFICE	TWICKENHAM	DRAWING NUMBER	1049-GL-SIRDB-001
TELEPHONE	020 88911411	REVISION	

Draft	✓
Issue	✓
Scale (at A4 size)	VARIOUS

REVISION	DRAWN BY & DATE	DESIGNED BY & DATE	CHECKED BY & DATE	APPROVED BY & DATE

"This map is reproduced from Ordnance Survey material with the permission of the Controller of Her Majesty's Stationery Office. Crown copyright. Unauthorised reproduction infringes Crown copyright and may lead to prosecution or civil proceedings 100019441 [2014]."

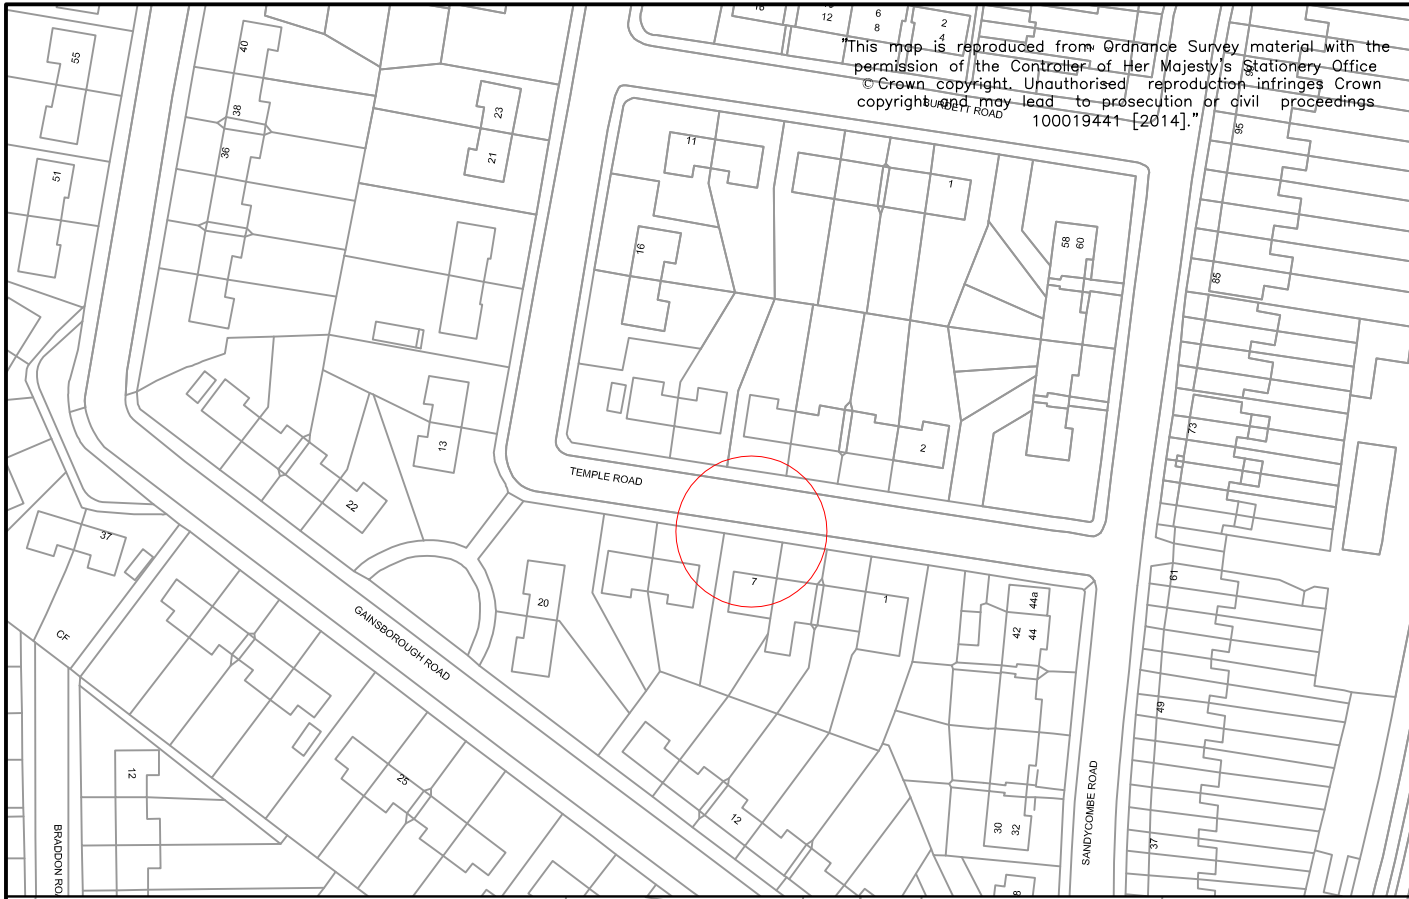

CLIENT	LONDON BOROUGH OF RICHMOND UPON THAMES		
PROJECT	DISABLED PARKING BAYS		
DRAWING TITLE	NEW PROPOSED BAY TEMPLE ROAD		
ISSUING OFFICE	TWICKENHAM	DRAWING NUMBER	REVISION
TELEPHONE	020 88911411	1049-GL-TRDB-001	

Draft	✓
Issue	✓
Scale (at A4 size)	VARIOUS

REVISION	DRAWN BY & DATE	DESIGNED BY & DATE	CHECKED BY & DATE	APPROVED BY & DATE