

ROAD TRAFFIC REGULATION ACT 1984
 THE LONDON BOROUGH OF RICHMOND UPON THAMES (PRESCRIBED ROUTES()
 ORDER 202*
 THE LONDON BOROUGH OF RICHMOND UPON THAMES (WAITING AND LOADING
 RESTRICTION) (CIVIL ENFORCEMENT AREA) (AMENDMENT No. *) ORDER 202*
 THE LONDON BOROUGH OF RICHMOND UPON THAMES (ST MARGARETS SOUTH)
 (PARKING PLACES) (AMENDMENT No.***) ORDER 202*
 THE LONDON BOROUGH OF RICHMOND UPON THAMES (EAST TWICKENHAM)
 (PARKING PLACES) (AMENDMENT No.***) ORDER 202*
 THE LONDON BOROUGH OF RICHMOND UPON THAMES (ST KINGSWAY) (PARKING
 PLACES) (AMENDMENT No.***) ORDER 202*

**BRIDGE ROAD, TWICKENHAM
 BROADWAY AVENUE, TWICKENHAM
 CRESSWELL ROAD, TWICKENHAM
 DENTON ROAD, TWICKENHAM
 KENLEY ROAD, TWICKENHAM
 KINGSWAY, MORTLAKE
 MORLEY ROAD, TWICKENHAM
 PARK ROAD, HAMPTON WICK
 SHALSTONE ROAD, MORTLAKE
 SIDNEY ROAD, TWICKENHAM**


(Reference 21/110)

1. **NOTICE IS HEREBY GIVEN** that the Council of the London Borough of Richmond upon Thames proposes to make the above Order under sections 6, 45, 46, 49 and 124 of, and Part IV of Schedule 9 to, the Road Traffic Regulation Act 1984, as amended.
2. The general effect of the **Prescribed Routes Order** will be to amend the exiting one-way working orders which operates in Bridge Road, Twickenham, Broadway Avenue, Twickenham, Cresswell Road, Twickenham, Denton Road, Twickenham, Kenley Road, Twickenham, Kingsway, Mortlake, Morley Road, Twickenham, Park Road, Hampton Wick, Shalstone Road, Mortlake, Sidney Road, Twickenham to allow cyclists to proceed in both directions.
3. The general effects the **Waiting and Loading Restriction Order** will be to introduce lengths of double yellow lines ("no waiting at any time") in lengths of Bridge Road, Twickenham, Broadway Avenue, Cresswell Road, Twickenham, Kenley Road, Morley Road, Twickenham, Twickenham, Shalstone Road, Mortlake, and Sidney Road, Twickenham
4. The general effects of the **St Margarets Parking Places Order** will be to remove short lengths of parking in Bridge Road, Twickenham, Broadway Avenue, Twickenham, Kenley Road and Sidney Road, Twickenham
5. The general effects of the **East Twickenham Parking Places Order** will be to remove short lengths of parking in Cresswell Road and Morley Road, Twickenham.
6. The general effects of the **Kingsway Parking Places Order** will be to remove short lengths of parking in Cresswell Road and Morley Road, Twickenham.
7. Copies of the proposed Orders, a plan showing the location and effect of the proposals and the Council's Statement of Reasons for proposing to make the Orders: -

- (a) can be inspected, quoting Reference 21/110 at the Civic Centre (Central Reception, ground floor), 44 York Street, Twickenham between 9.15am and 5pm on Mondays to Fridays, except for Bank and other public holidays; and
 - (b) may be viewed on the Council's website at http://www.richmond.gov.uk/public_notices.
8. Persons wishing to object to or support the proposals or any part thereof should write to the Head of Engineering, Traffic and Parking Policy, London Borough of Richmond upon Thames, Civic Centre, 44 York Street, Twickenham TW1 3BZ within 21 days of the date of this Notice giving the grounds of their objection. Representations may also be sent by email to Trafficorders@richmond.gov.uk

NICK O'DONNELL
Assistant Director, Traffic and Engineering
Civic Centre, 44 York Street, Twickenham TW1 3BZ

Dated 8 July 2021

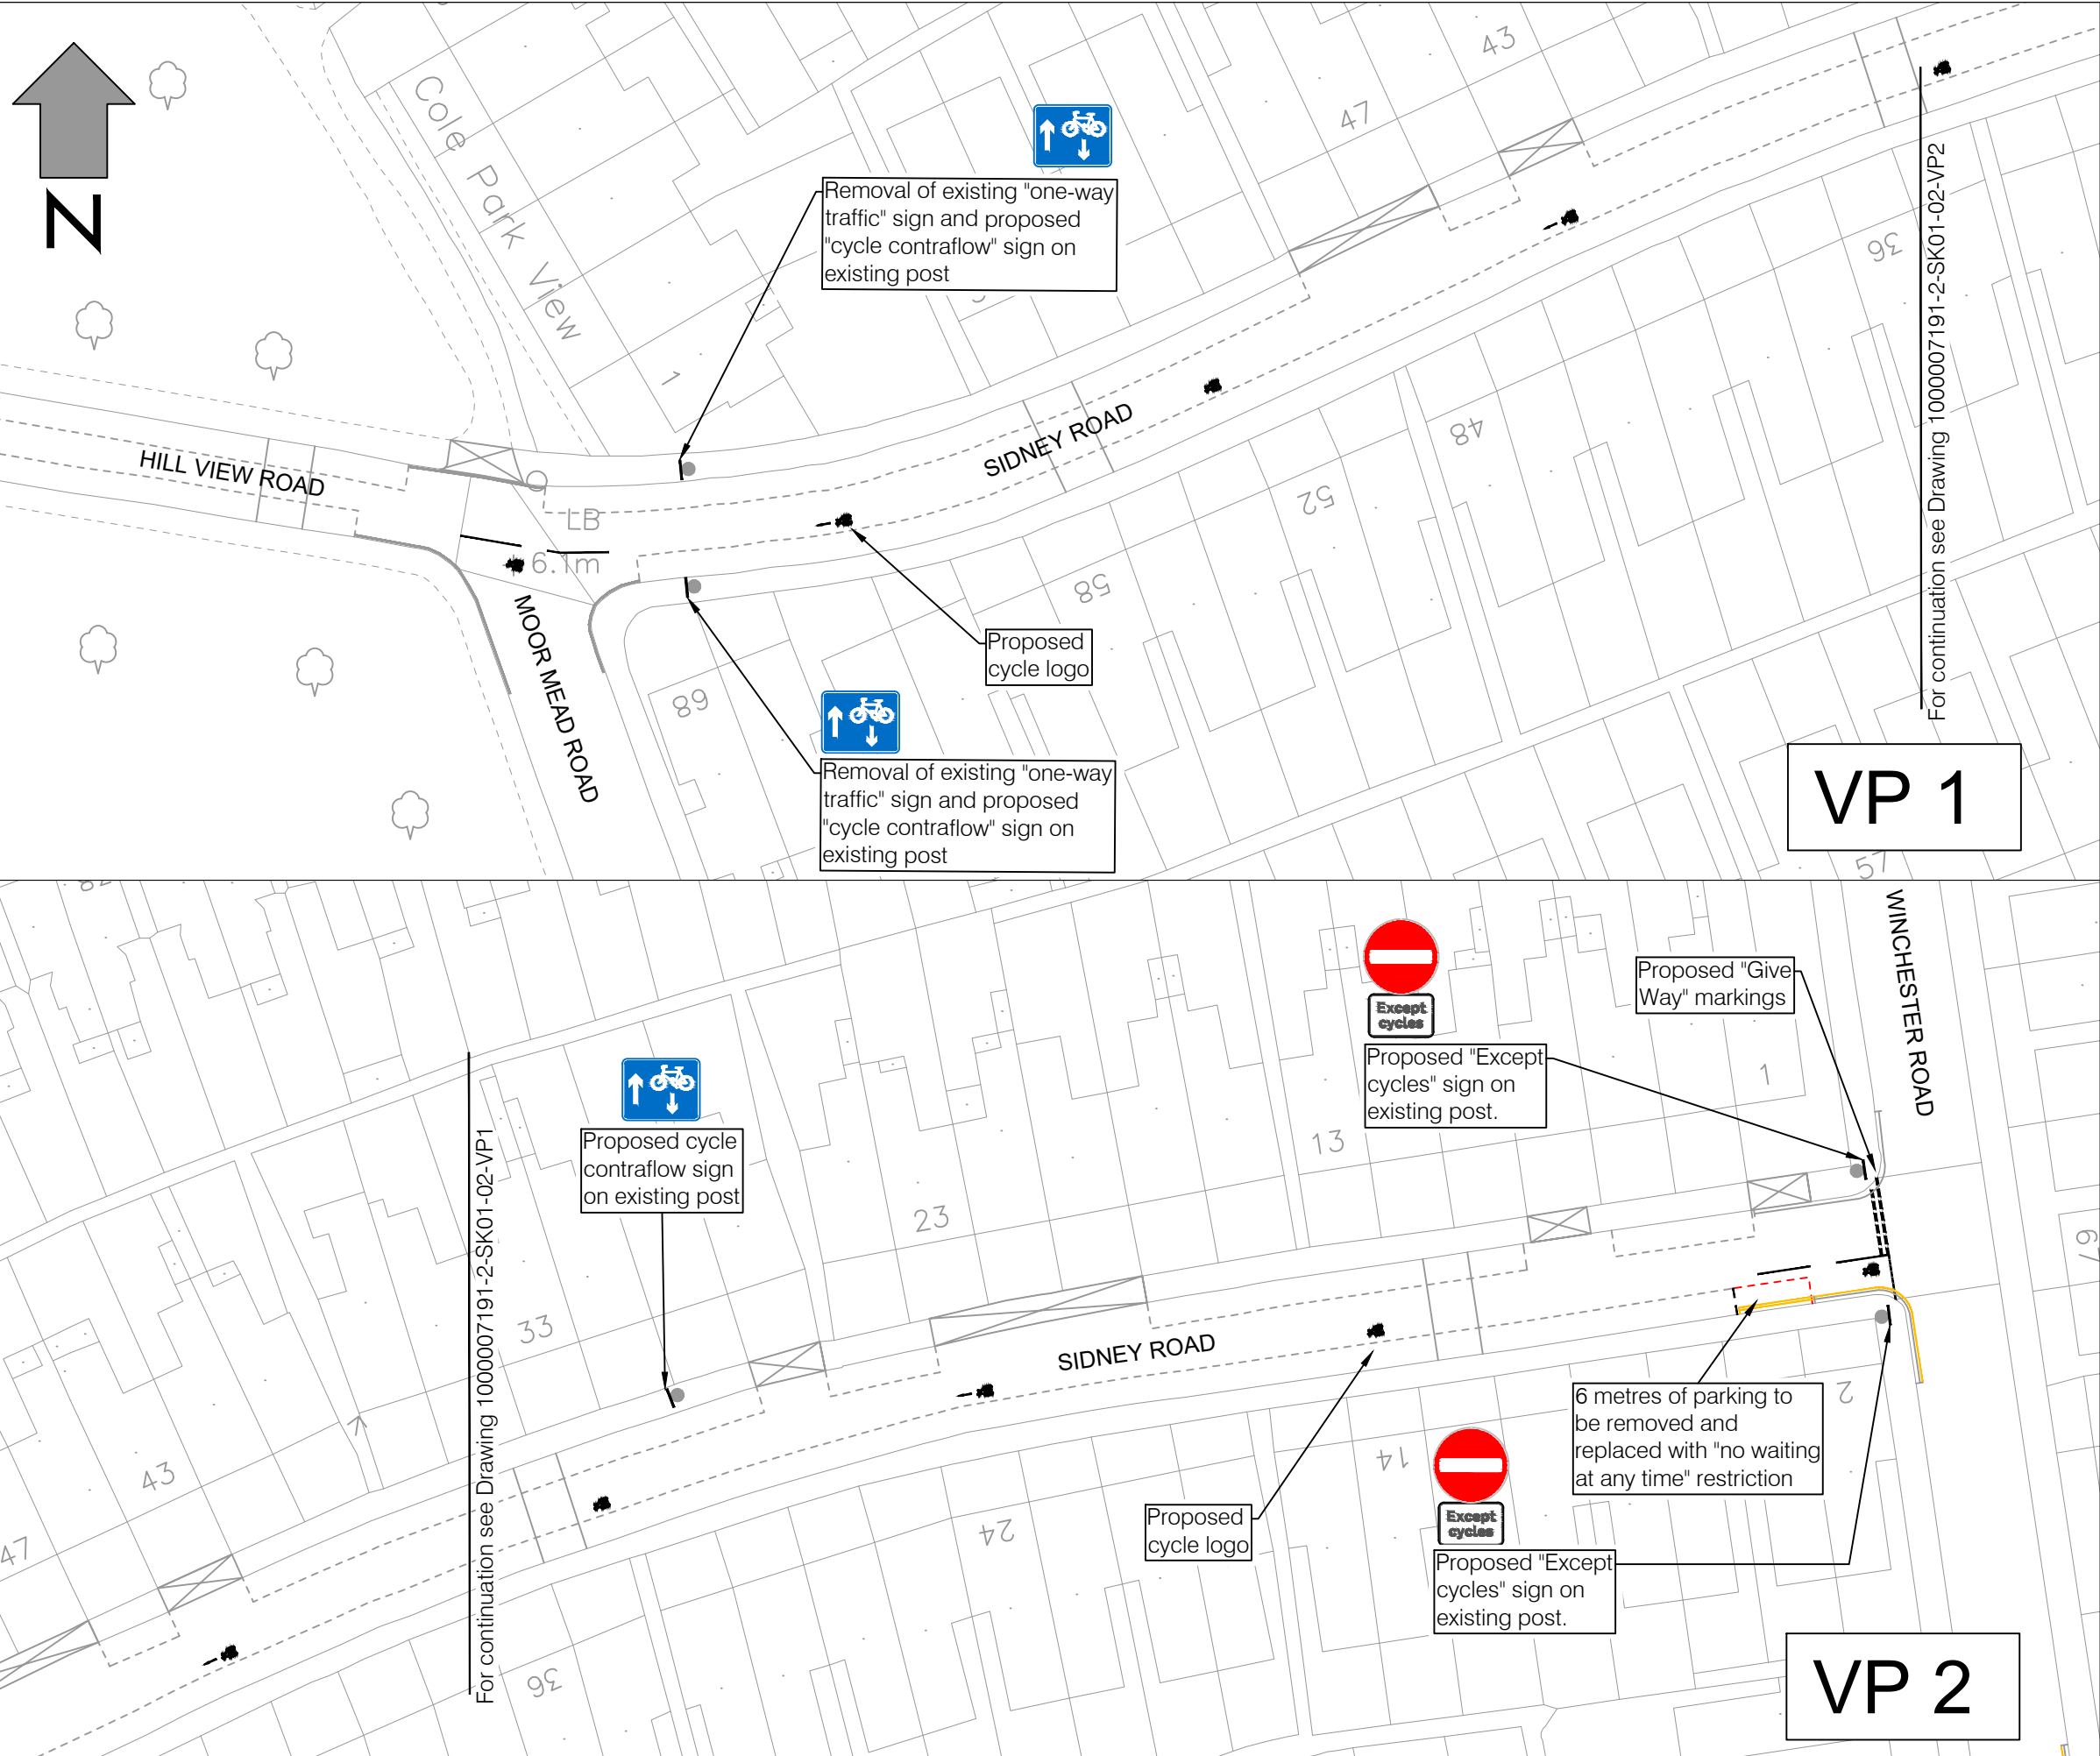

LEGEND

- Proposed Road Marking
- Existing Road Marking
- Existing Post
- Proposed Sign
- Proposed Cycle Marking
- Existing Dropped Kerb

0	03/06/2021	ORIGINAL ISSUE	BS	JC	TM
Rev	Date	Description	Drm	Chk	App

This drawing has been specifically prepared to meet the requirements of the named client and may contain design and innovative features which differ from conventional design standards.



Civic Centre,
44 York Street,
Twickenham,
TW1 3BZ



Project

CONTRAFLOW CYCLING IN ONE WAY STREETS

Drawing Title



ST MARGARET'S AREA
SIDNEY ROAD

Drawing Status

FOR CONSULTATION

Drawn BS	Designed JC	Date JUN 2021	Scale 1:500	Size A3
-------------	----------------	------------------	----------------	------------

Drawing No. 1000007191-2-SK01-02	Rev -
-------------------------------------	----------

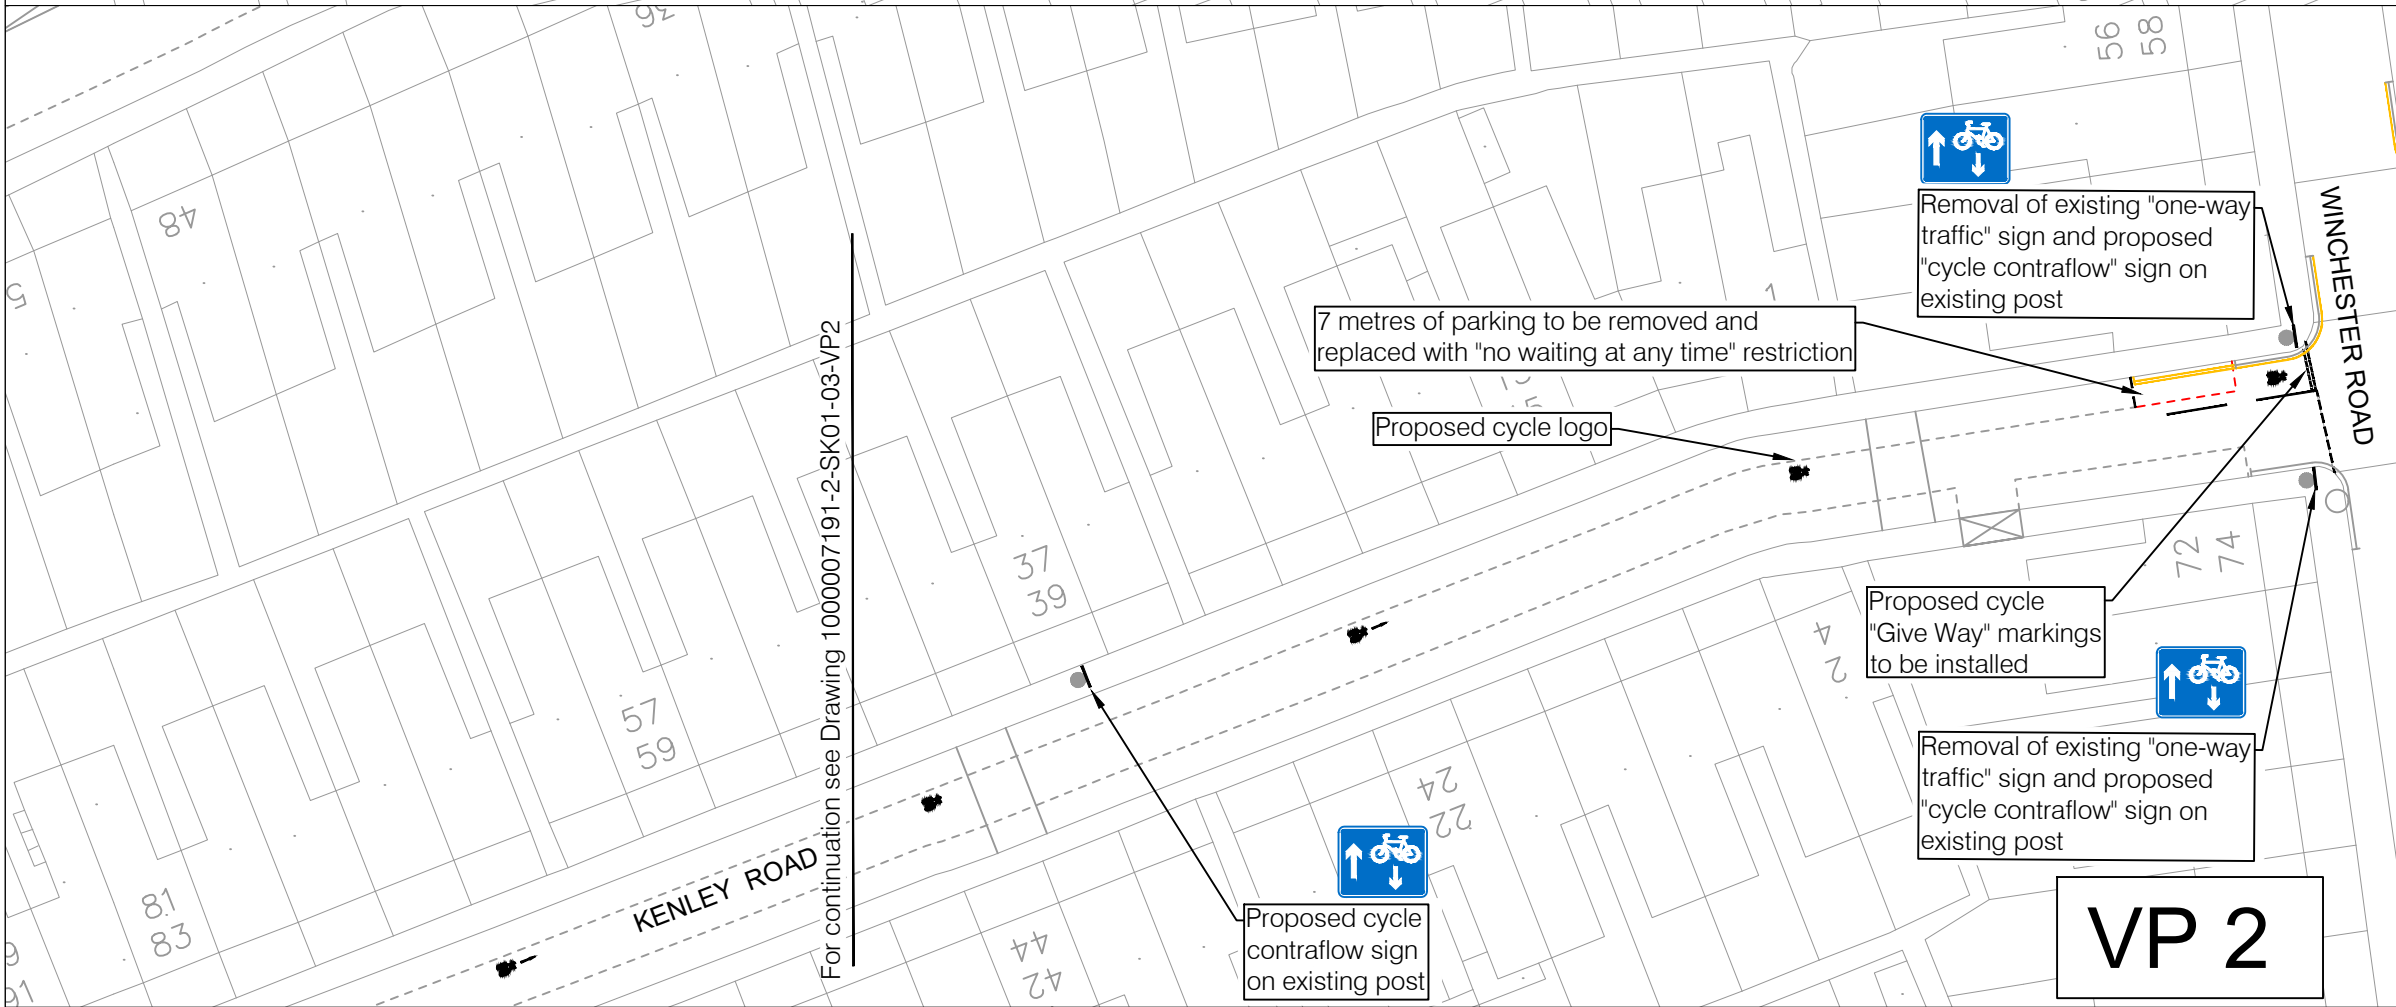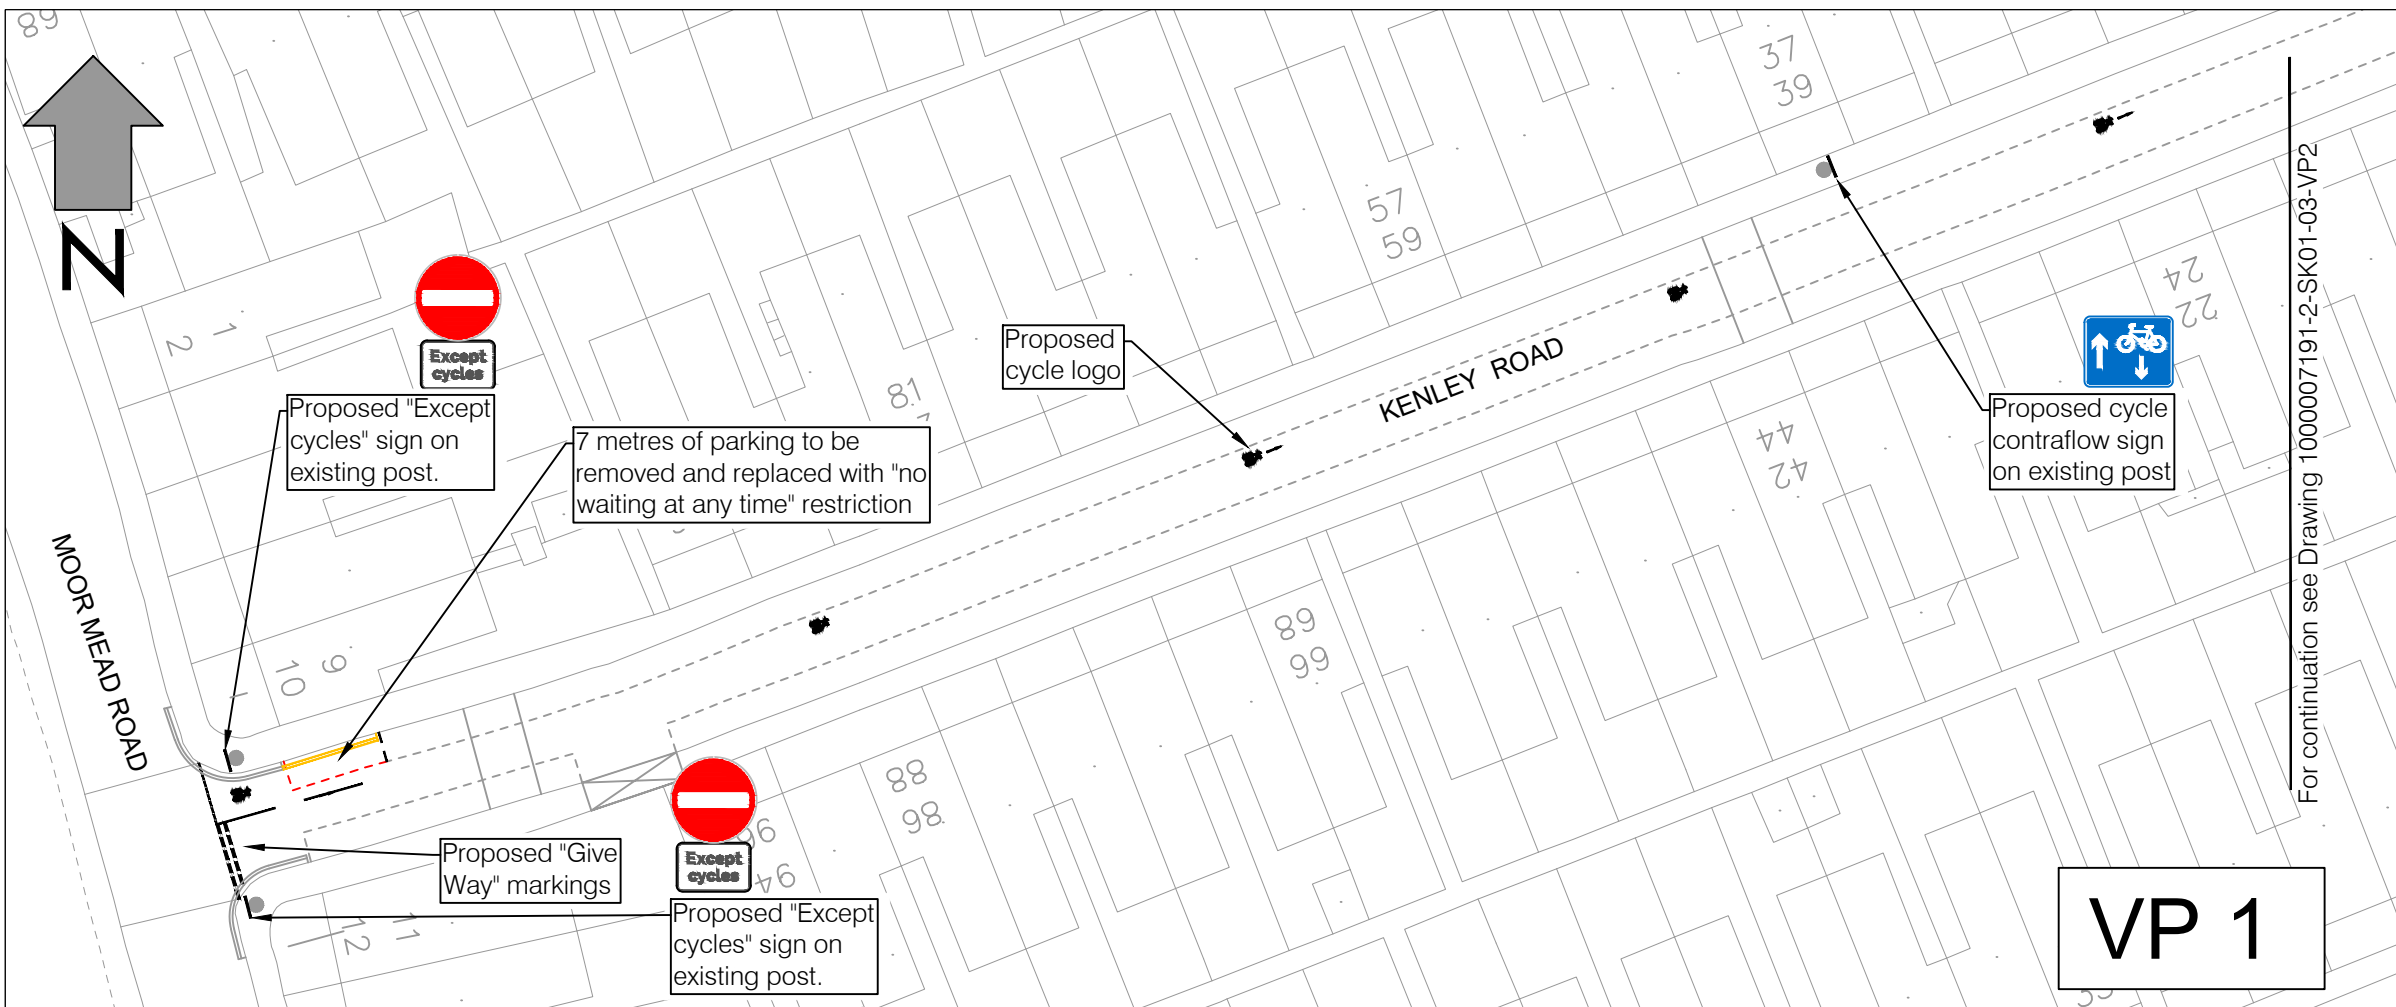

- LEGEND**
- Proposed Road Marking
 - Existing Road Marking
 - Existing Post
 - Proposed Sign
 - Proposed Cycle Marking
 - Existing Dropped Kerb

0	03/06/2021	ORIGINAL ISSUE	BS	JC	TM
Rev	Date	Description	Drm	Chk	App

This drawing has been specifically prepared to meet the requirements of the named client and may contain design and innovative features which differ from conventional design standards.

ISO 9001
Quality Management
FS 77166

Civic Centre,
44 York Street,
Twickenham,
TW1 3BZ

LONDON BOROUGH OF RICHMOND UPON THAMES


Project
CONTRAFLOW CYCLING IN ONE WAY STREETS

Drawing Title
ST MARGARET'S AREA
KENLEY ROAD

Drawing Status
FOR CONSULTATION

Drawn BS	Designed JC	Date JUN 2021	Scale 1:500	Size A3
-------------	----------------	------------------	----------------	------------

Drawing No. 1000007191-2-SK01-03 Rev -

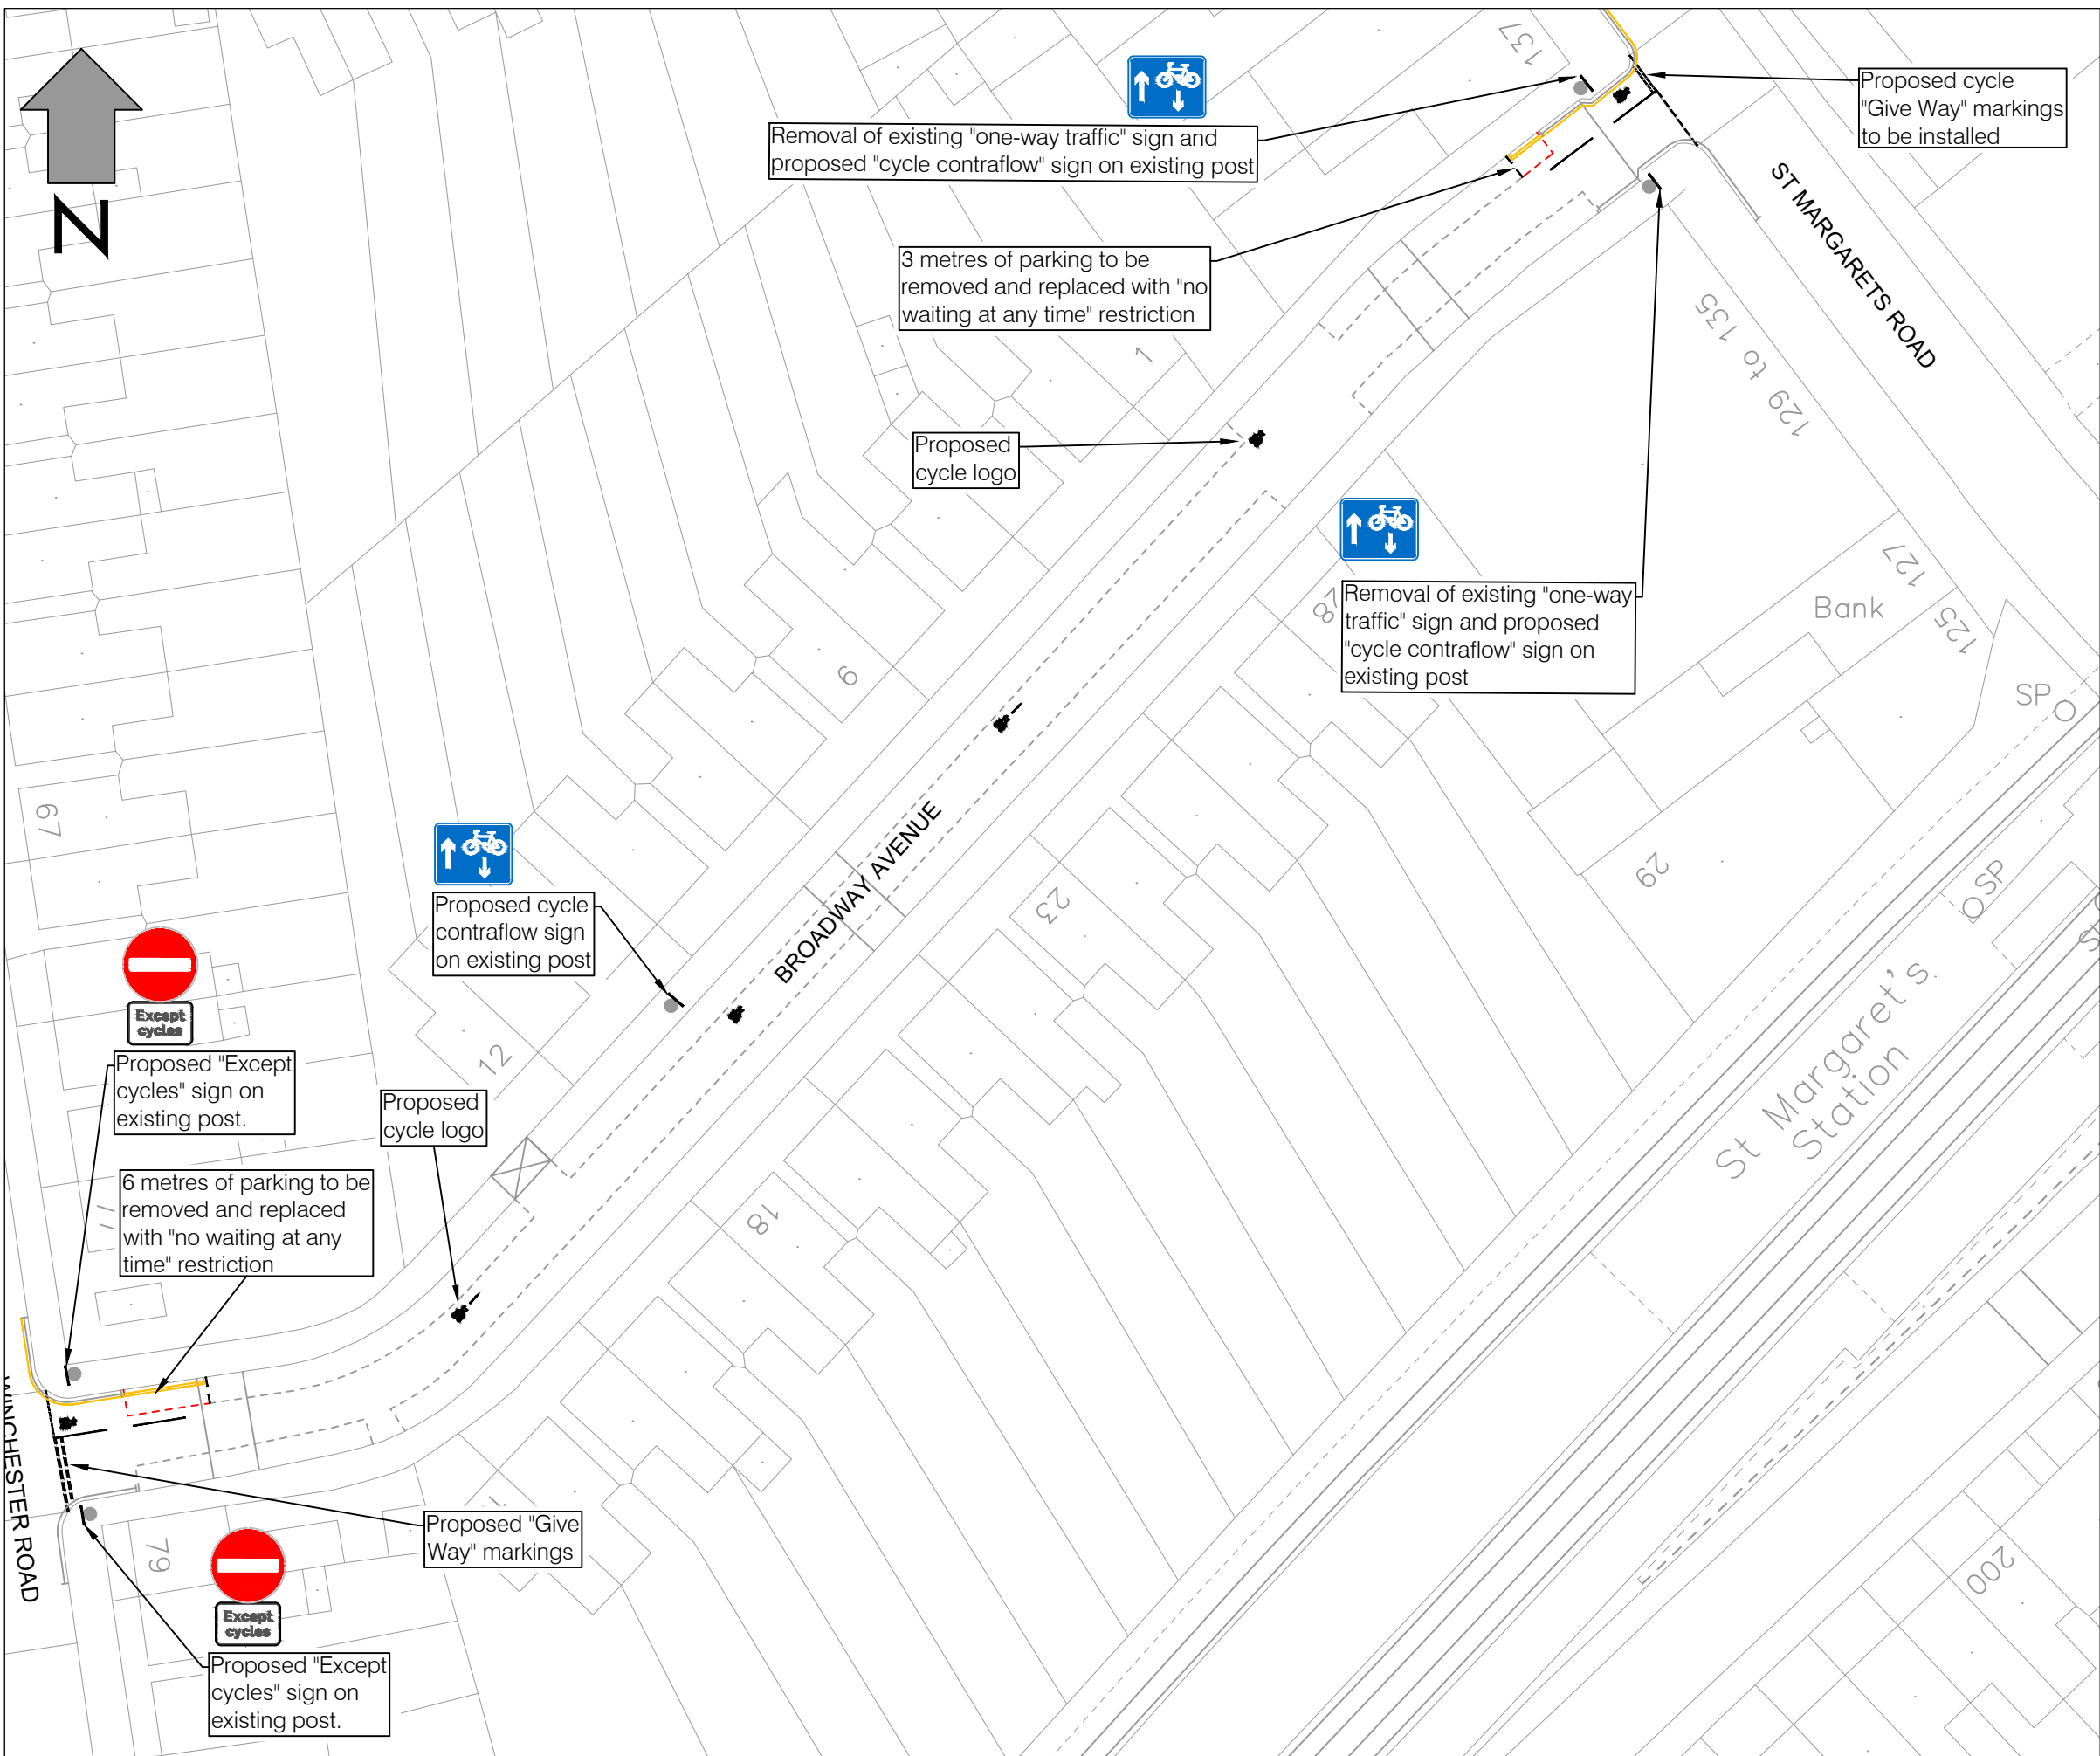

LEGEND

- Proposed Road Marking
- Existing Road Marking
- Existing Post
- Proposed Sign
- Proposed Cycle Marking
- Existing Dropped Kerb

0	03/06/2021	ORIGINAL ISSUE	BS	JC	TM
Rev	Date	Description	Drm	Chk	App

This drawing has been specifically prepared to meet the requirements of the named client and may contain design and innovative features which differ from conventional design standards.



Civic Centre,
44 York Street,
Twickenham,
TW1 3BZ



Project

CONTRAFLOW CYCLING IN ONE WAY STREETS

Drawing Title


ST MARGARET'S AREA
BROADWAY AVENUE

Drawing Status

FOR CONSULTATION

Drawn BS	Designed JC	Date JUN 2021	Scale 1:500	Size A3
-------------	----------------	------------------	----------------	------------

Drawing No. 1000007191-2-SK01-04	Rev -
-------------------------------------	----------

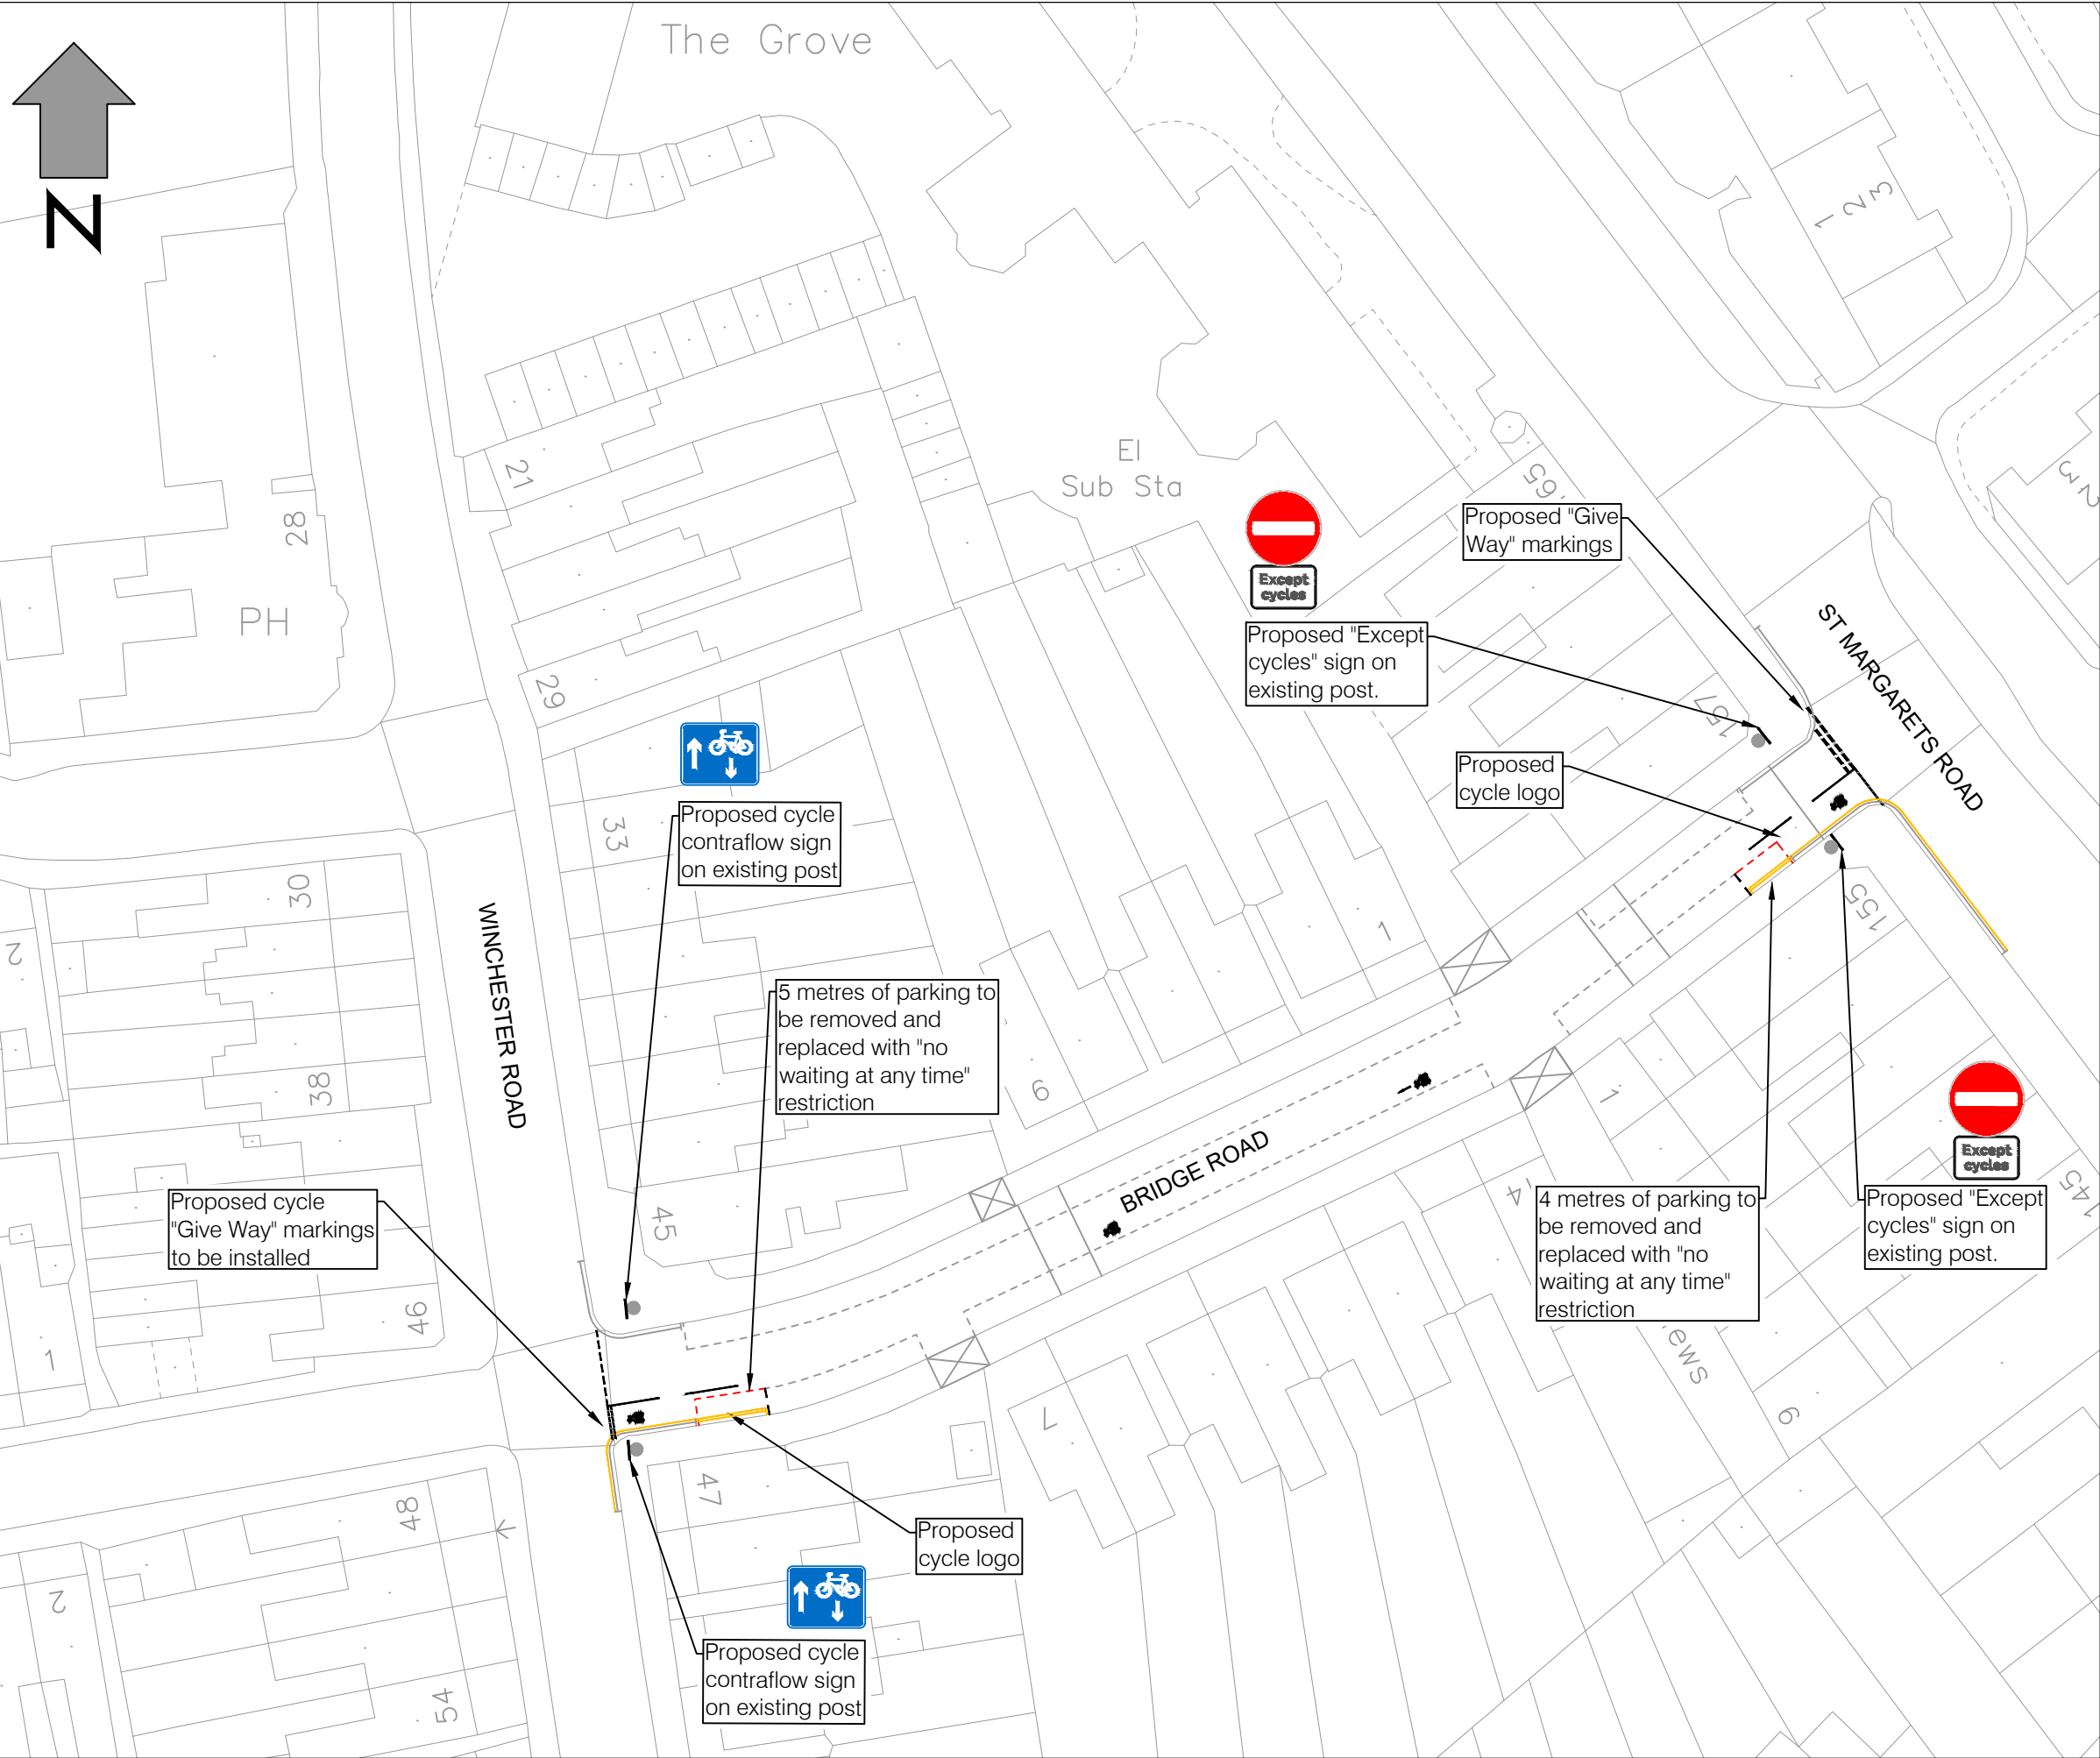

LEGEND

- Proposed Road Marking
- Existing Road Marking
- Existing Post
- Proposed Sign
- Proposed Cycle Marking
- Existing Dropped Kerb

0	03/06/2021	ORIGINAL ISSUE	BS	JC	TM
Rev	Date	Description	Dm	Chk	App
This drawing has been specifically prepared to meet the requirements of the named client and may contain design and innovative features which differ from conventional design standards.					



Civic Centre,
44 York Street,
Twickenham,
TW1 3BZ




Project
CONTRAFLOW CYCLING IN ONE WAY STREETS

Drawing Title
ST MARGARET'S AREA
BRIDGE ROAD

Drawing Status
FOR CONSULTATION

Drawn BS	Designed JC	Date JUN 2021	Scale 1:500	Size A3
Drawing No. 1000007191-2-SK01-05				Rev -

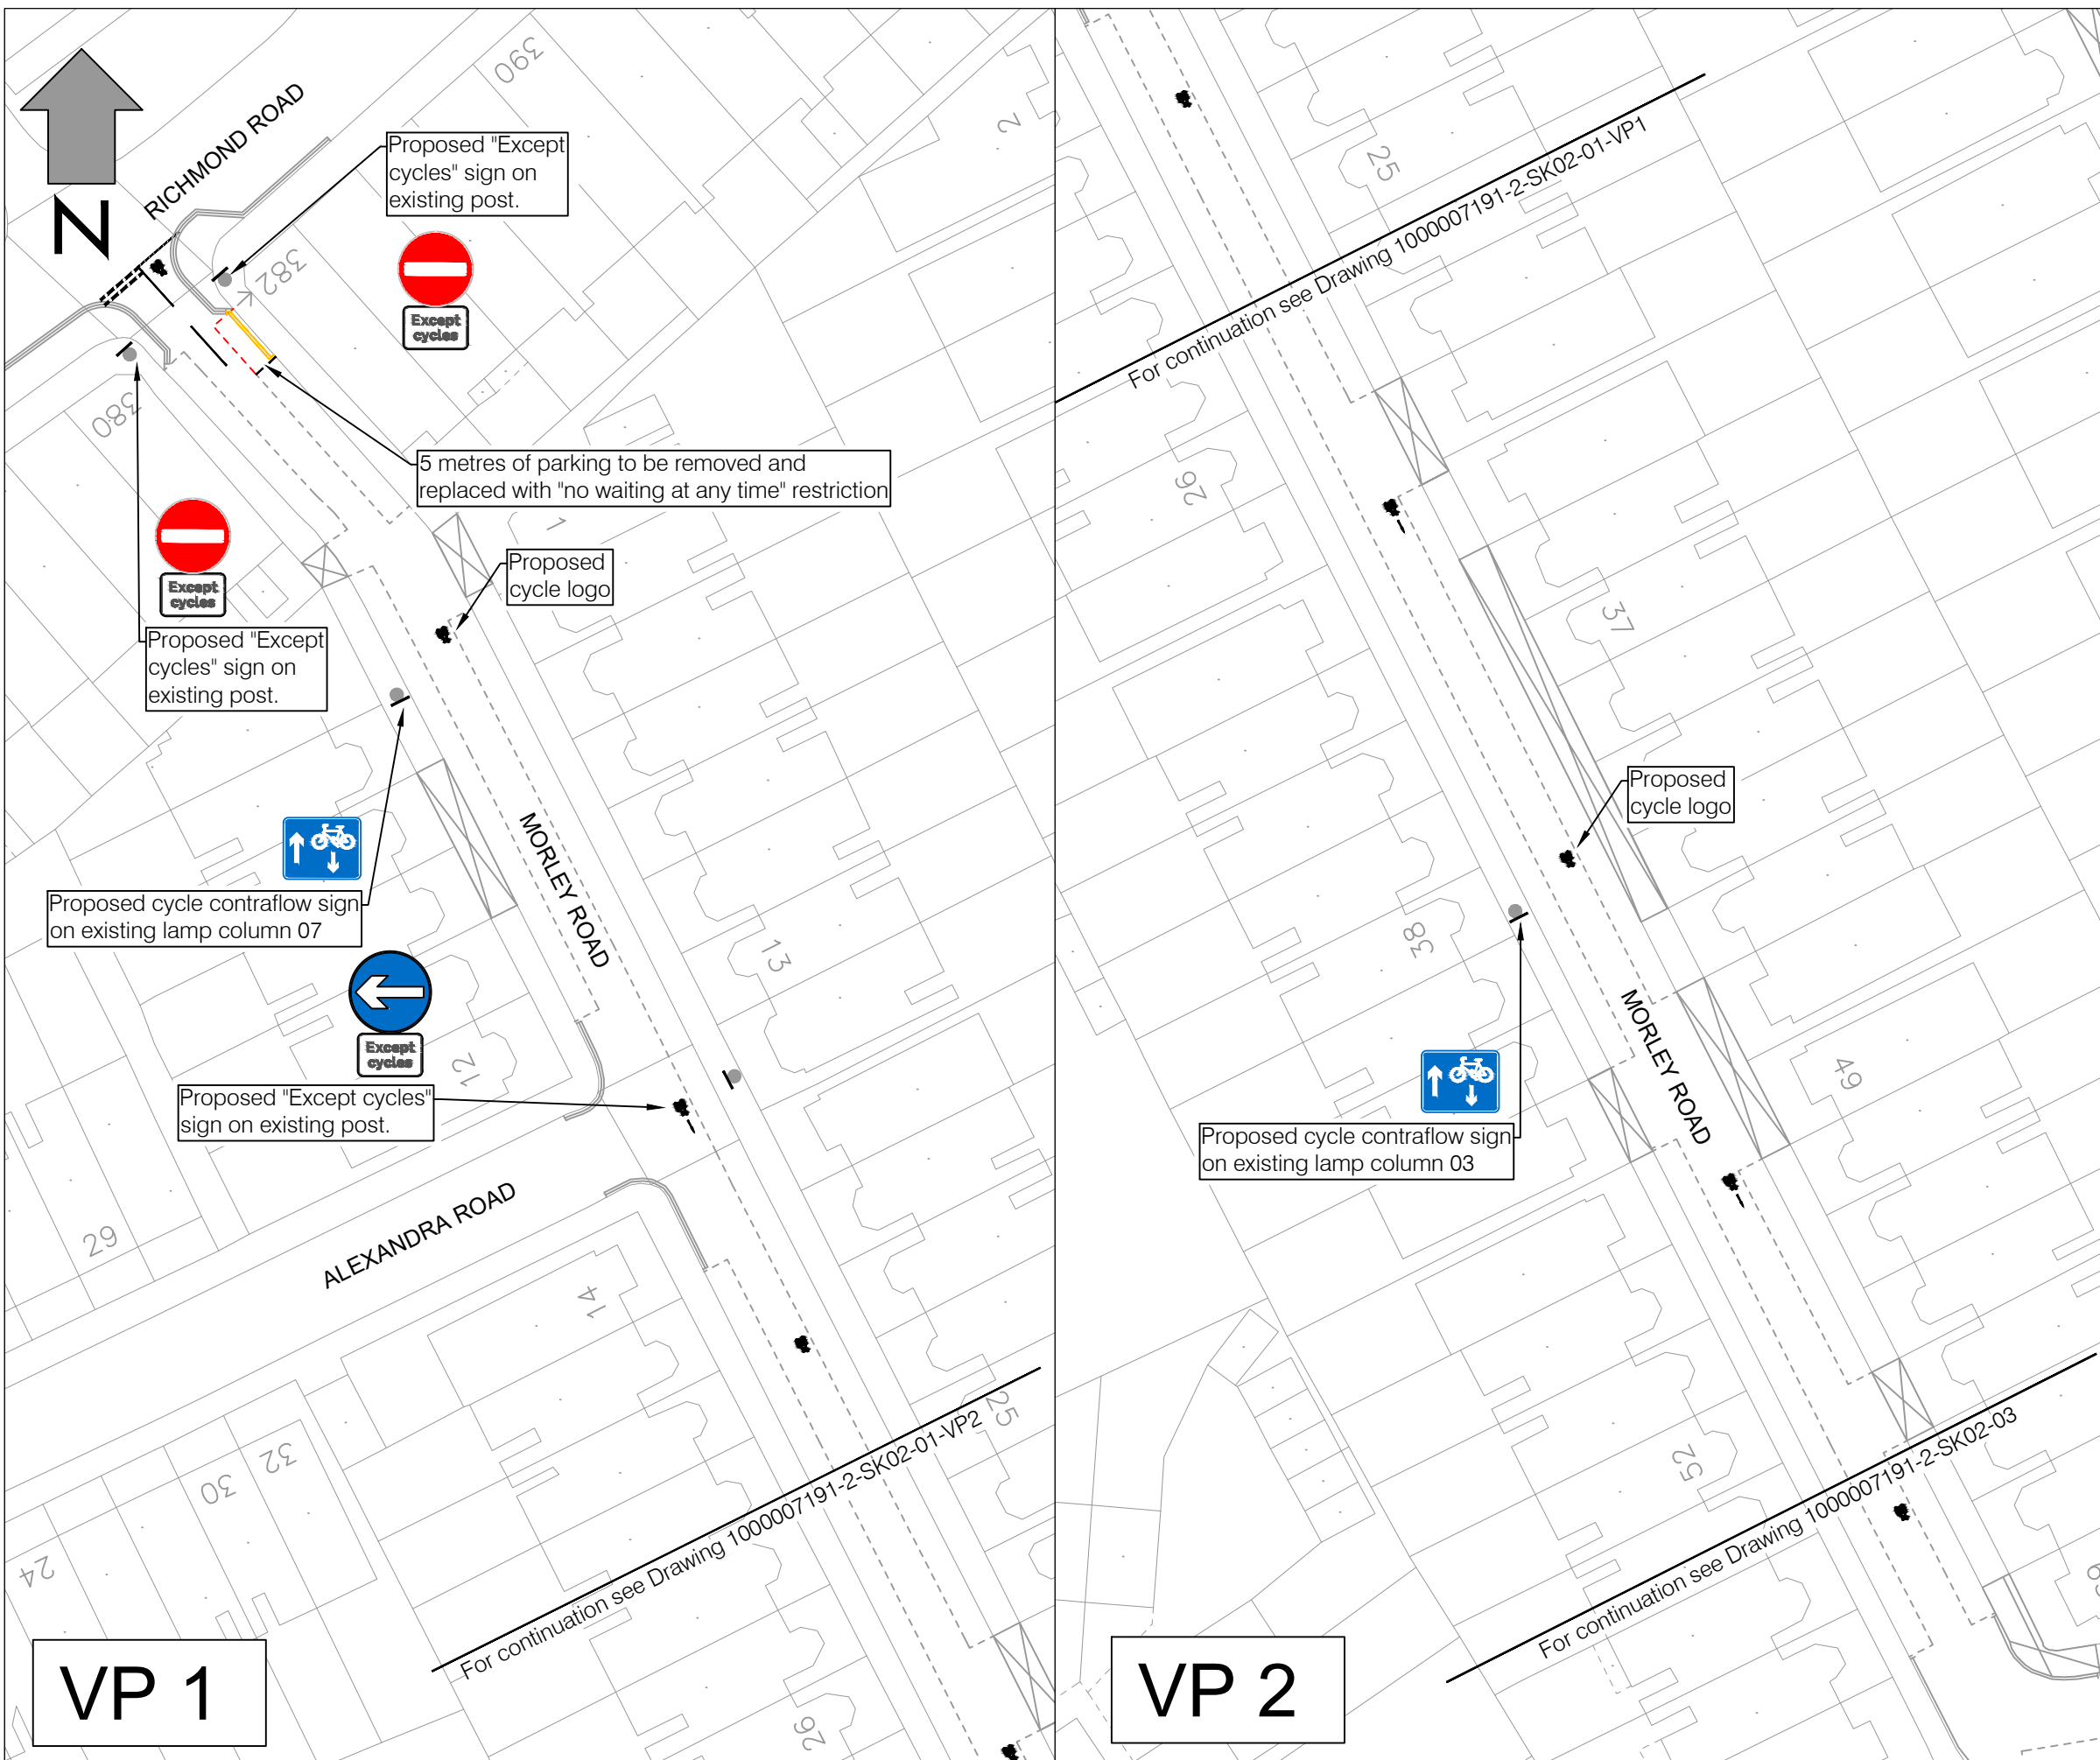

LEGEND	
	Proposed Road Marking
	Existing Road Marking
	Existing Post
	Proposed Sign
	Proposed Cycle Marking
	Existing Dropped Kerb

0	03/06/2021	ORIGINAL ISSUE	BS	JC	TM
Rev	Date	Description	Drm	Chk	App


This drawing has been specifically prepared to meet the requirements of the named client and may contain design and innovative features which differ from conventional design standards.



Civic Centre,
44 York Street,
Twickenham,
TW1 3BZ



Project	
CONTRAFLOW CYCLING IN ONE WAY STREETS	
Drawing Title	
EAST TWICKENHAM AREA MORLEY ROAD	
Drawing Status	
FOR CONSULTATION	
Drawn	Designed
BS	JC
Date	Scale
JUN 2021	1:500
Size	A3
Drawing No.	
1000007191-2-SK02-01	
Rev	-

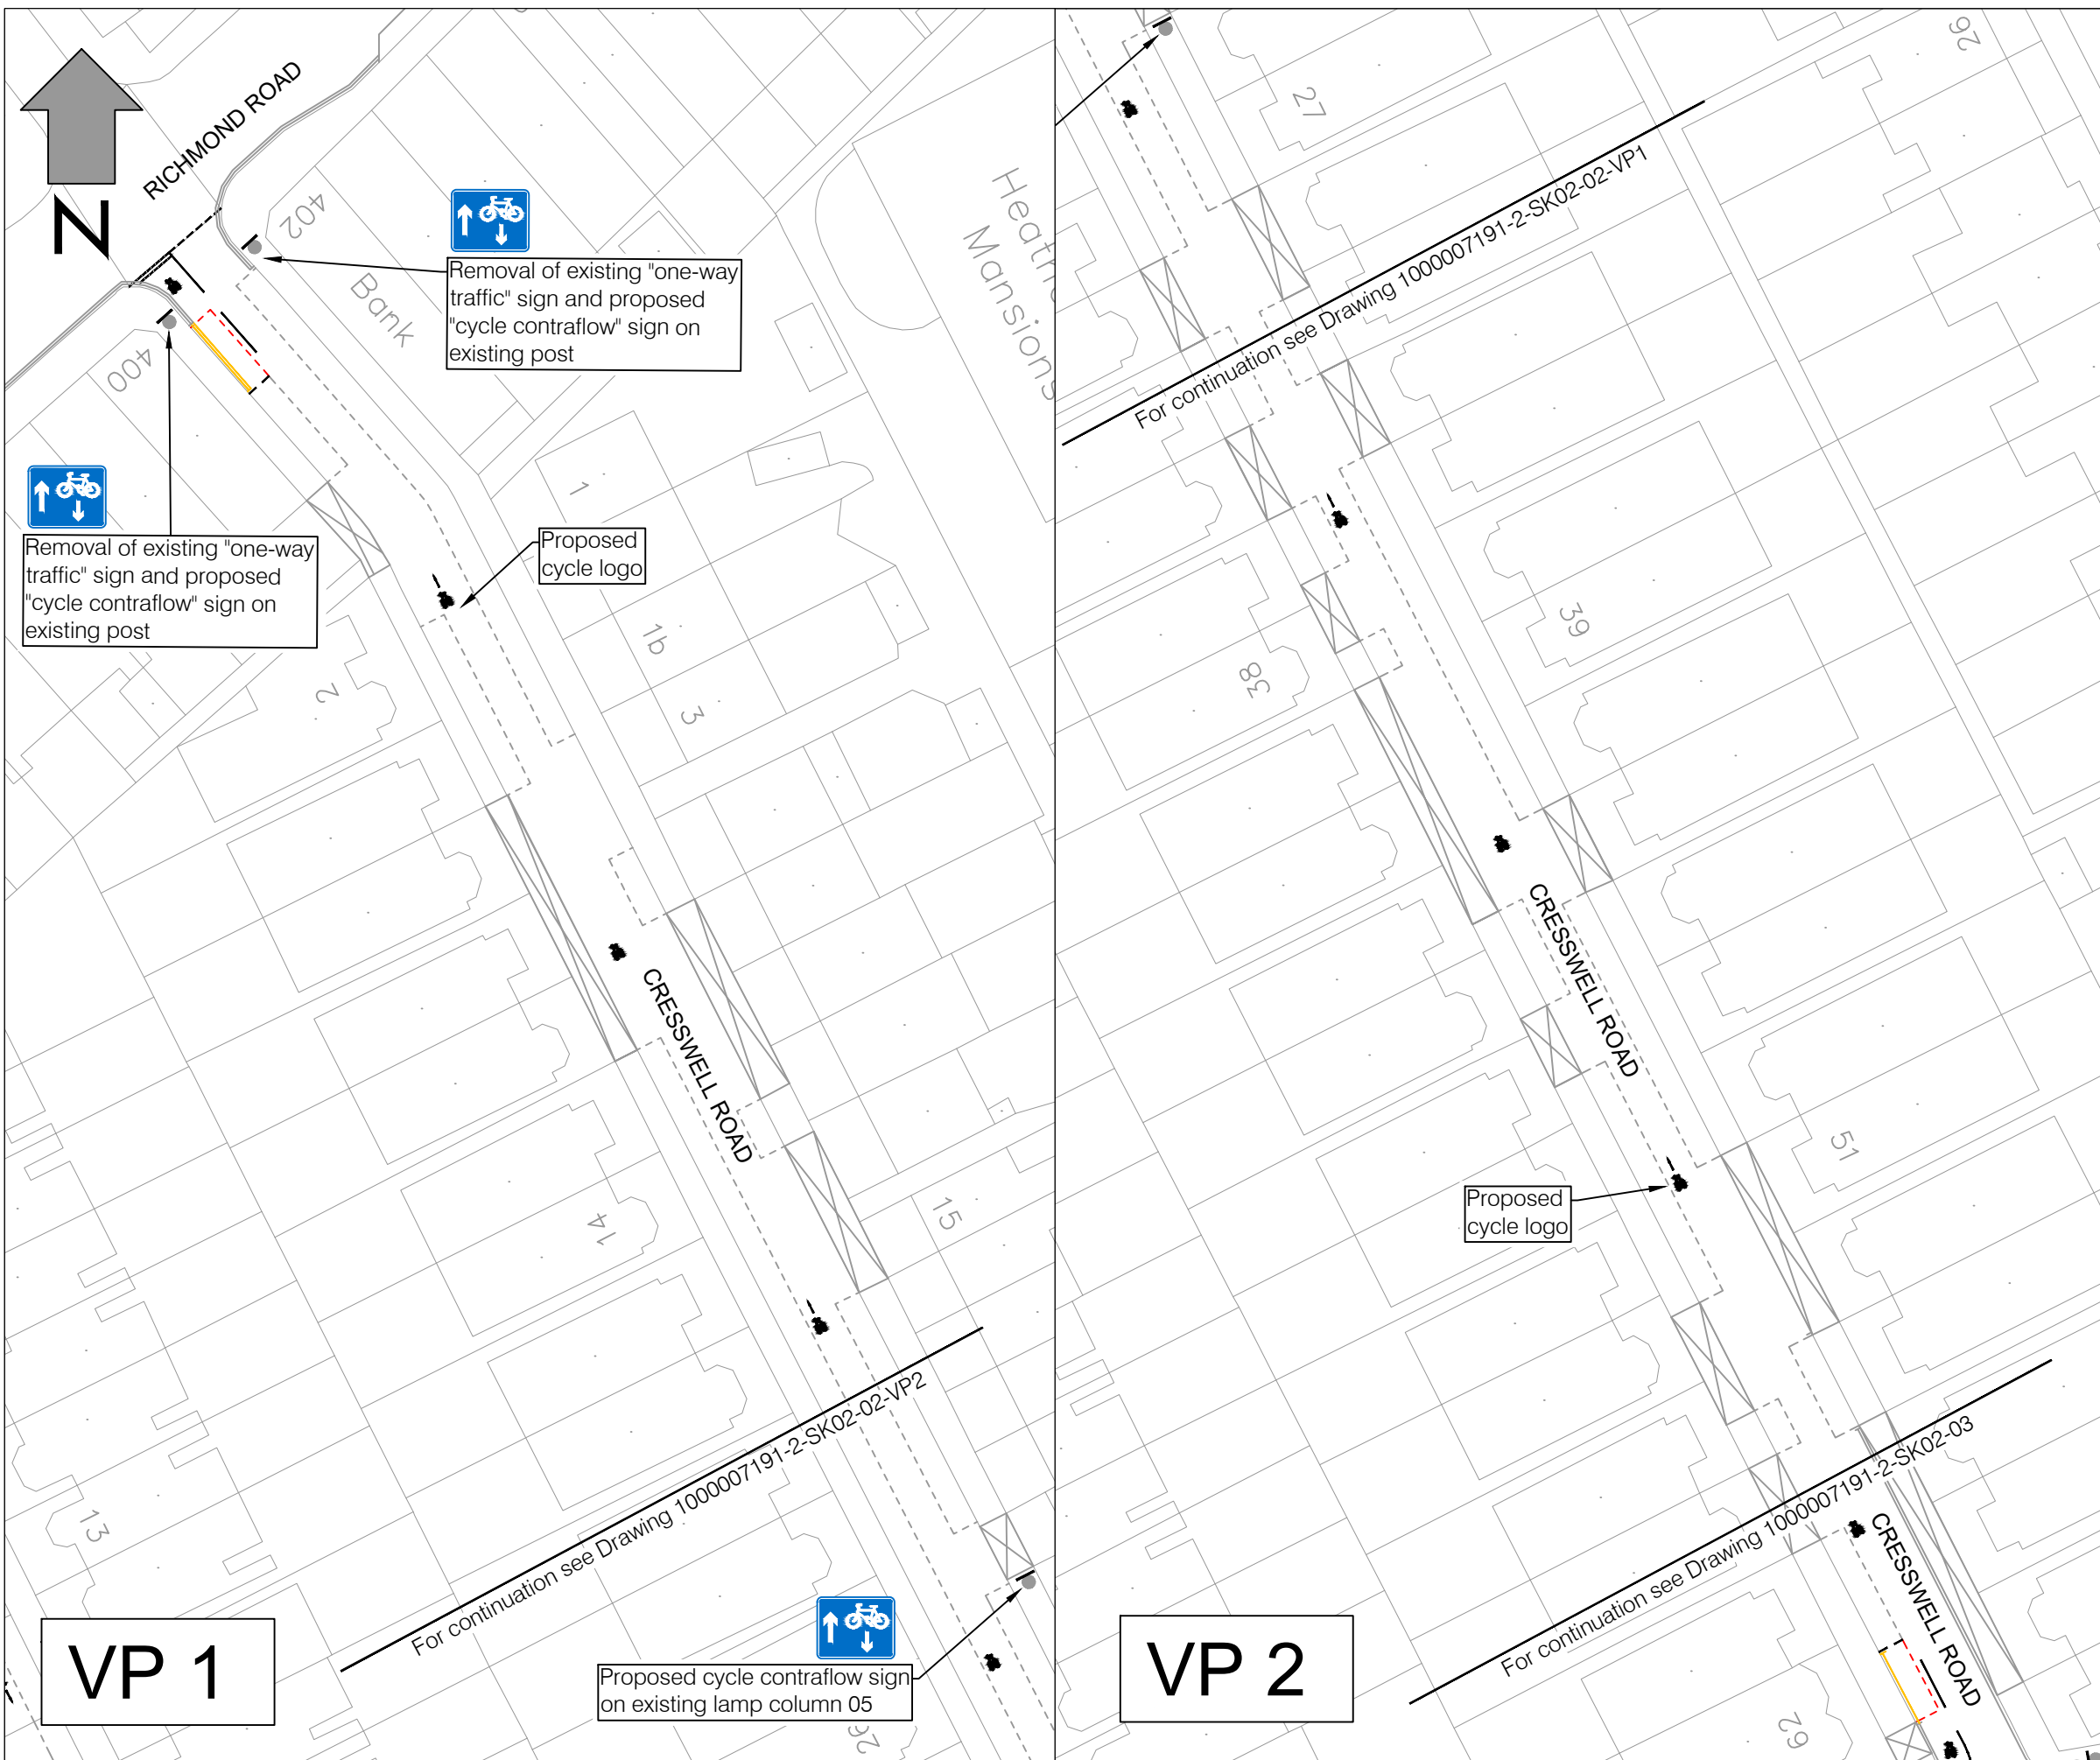

- LEGEND**
- Proposed Road Marking
 - Existing Road Marking
 - Existing Post
 - Proposed Sign
 - Proposed Cycle Marking
 - Existing Dropped Kerb


0	03/06/2021	ORIGINAL ISSUE	BS	JC	TM
Rev	Date	Description	Drm	Chk	App
This drawing has been specifically prepared to meet the requirements of the named client and may contain design and innovative features which differ from conventional design standards.					



Civic Centre,
44 York Street,
Twickenham,
TW1 3BZ



Project					
CONTRAFLOW CYCLING IN ONE WAY STREETS					
Drawing Title					
EAST TWICKENHAM AREA CRESSWELL ROAD					
Drawing Status					
FOR CONSULTATION					
Drawn	Designed	Date	Scale	Size	
BS	JC	JUN 2021	1:500	A3	
Drawing No.					Rev
1000007191-2-SK02-02					-

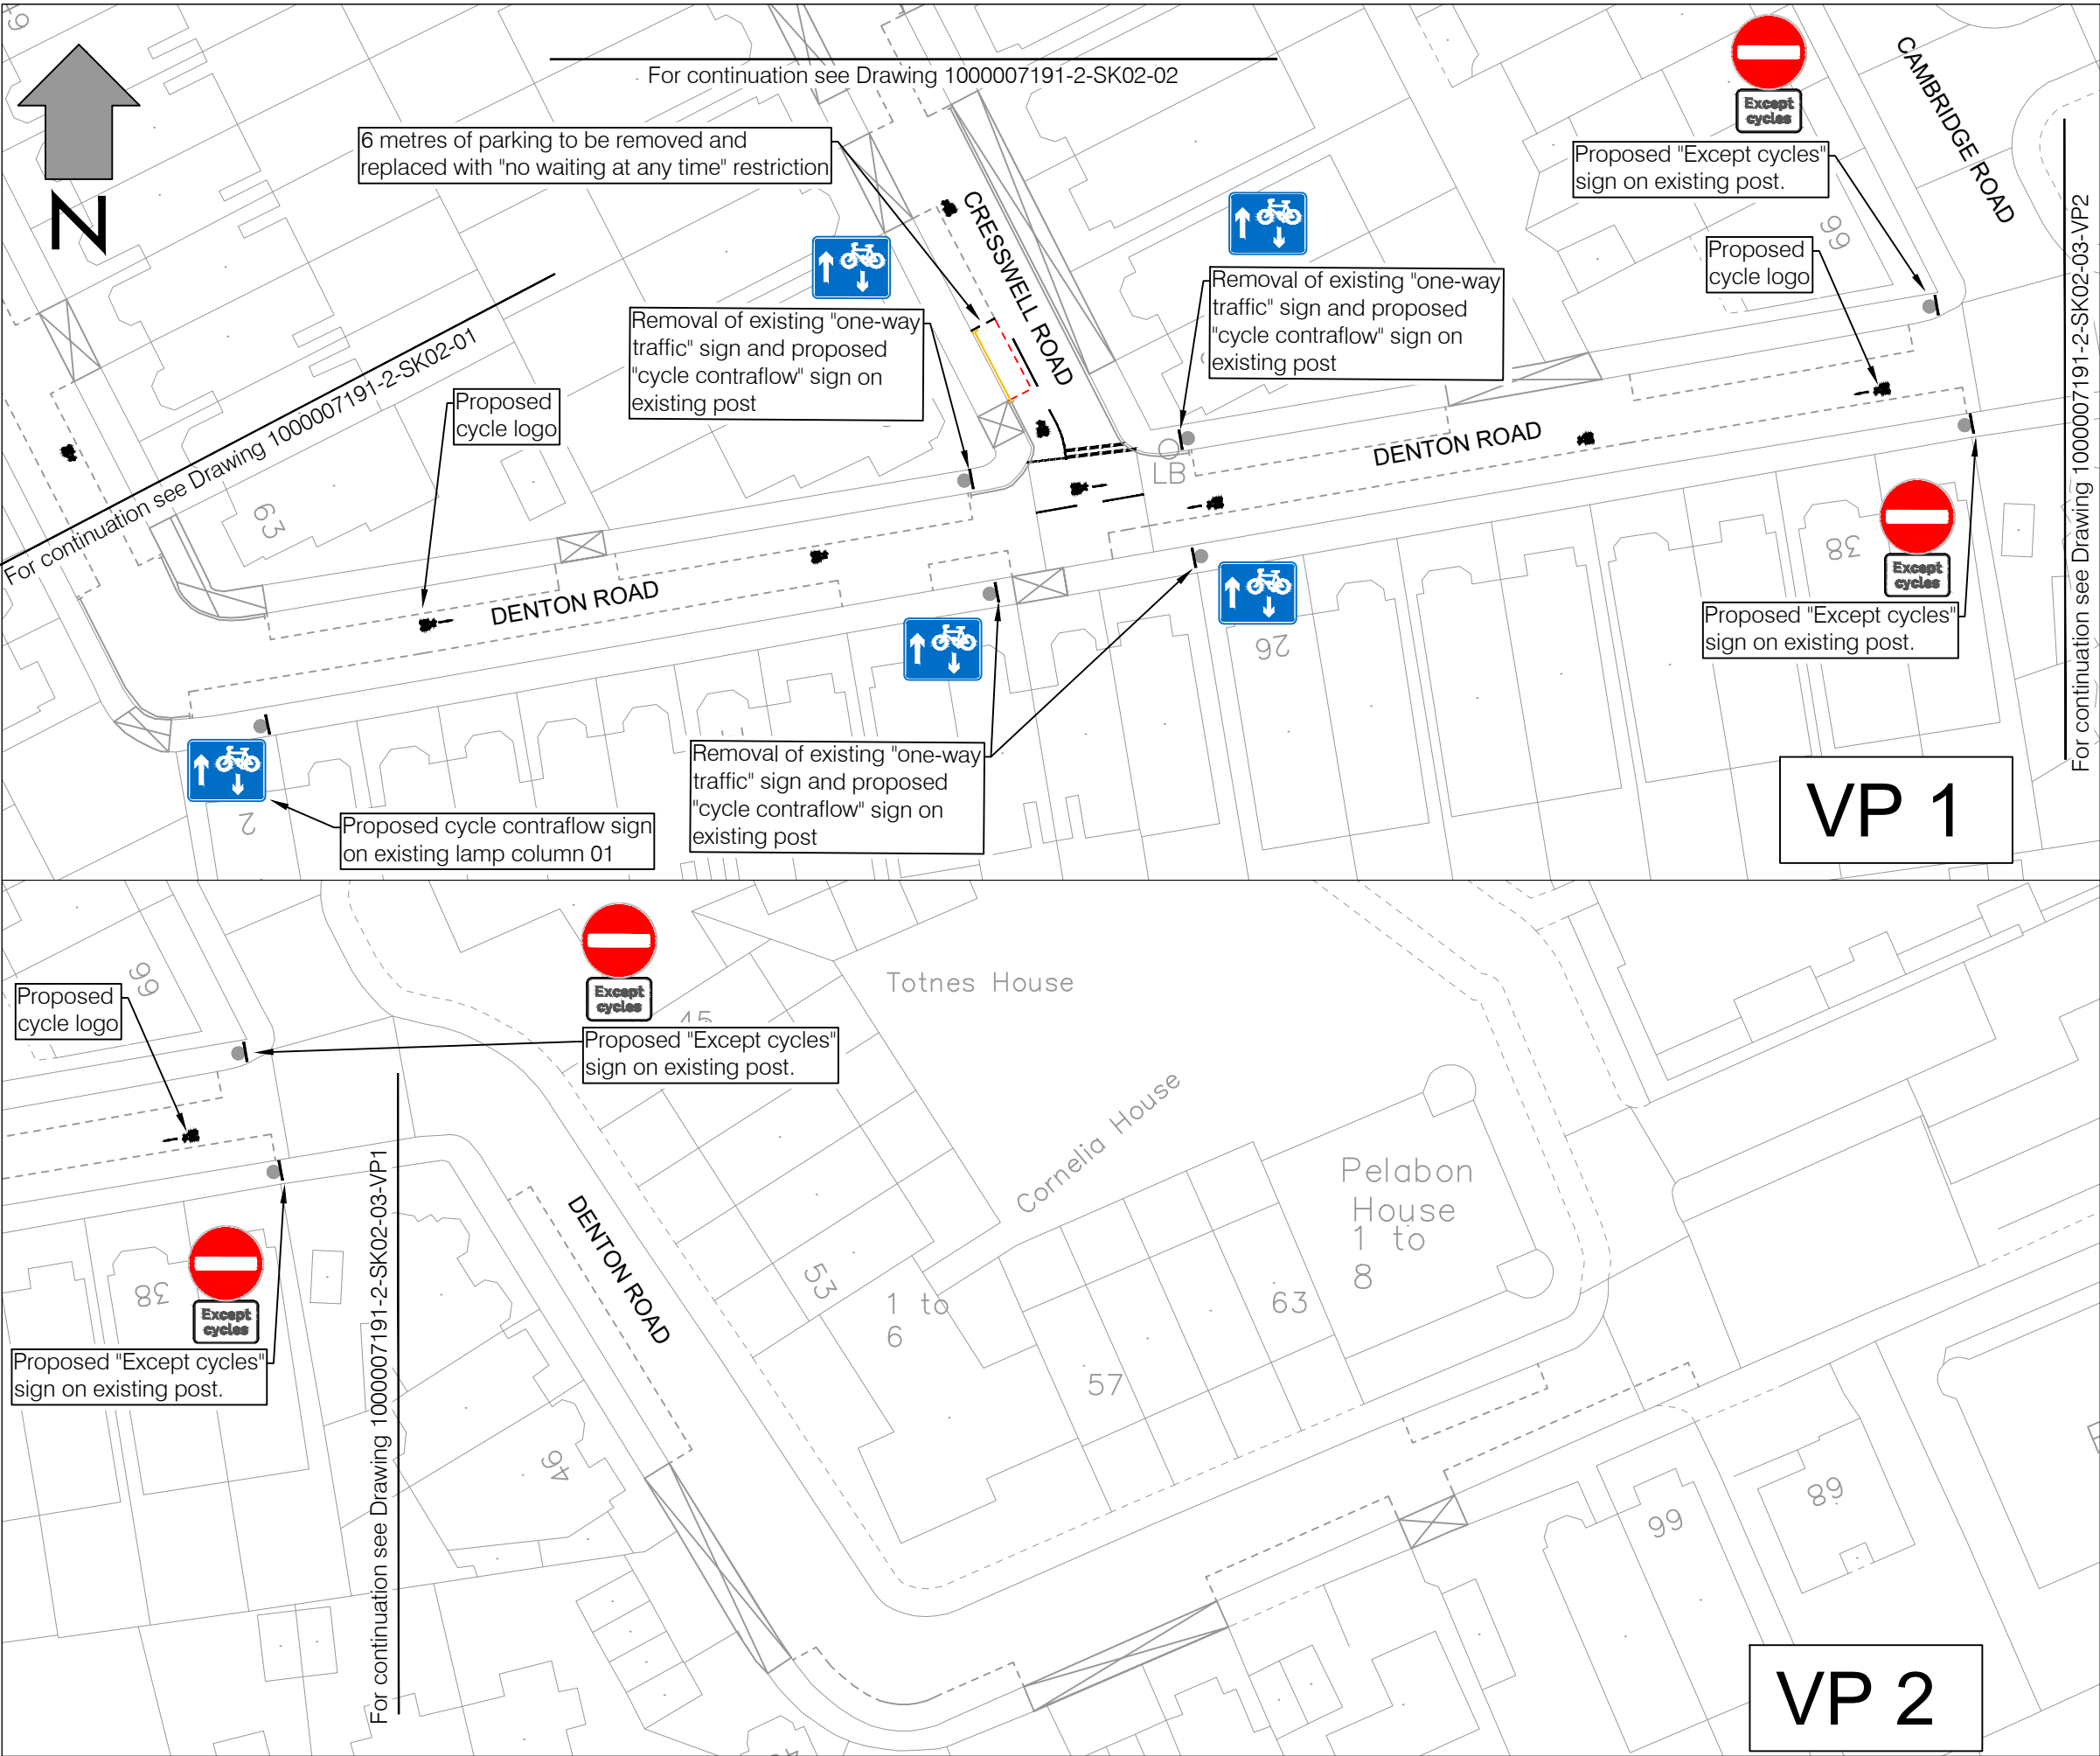

LEGEND

- Proposed Road Marking
- Existing Road Marking
- Existing Post
- Proposed Sign
- Proposed Cycle Marking
- Existing Dropped Kerb

0	03/06/2021	ORIGINAL ISSUE	BS	JC	TM
Rev	Date	Description	Drm	Chk	App

This drawing has been specifically prepared to meet the requirements of the named client and may contain design and innovative features which differ from conventional design standards.

Civic Centre,
44 York Street,
Twickenham,
TW1 3BZ

Project

CONTRAFLOW CYCLING IN ONE WAY STREETS

Drawing Title

EAST TWICKENHAM AREA
DENTON ROAD


Drawing Status

FOR CONSULTATION





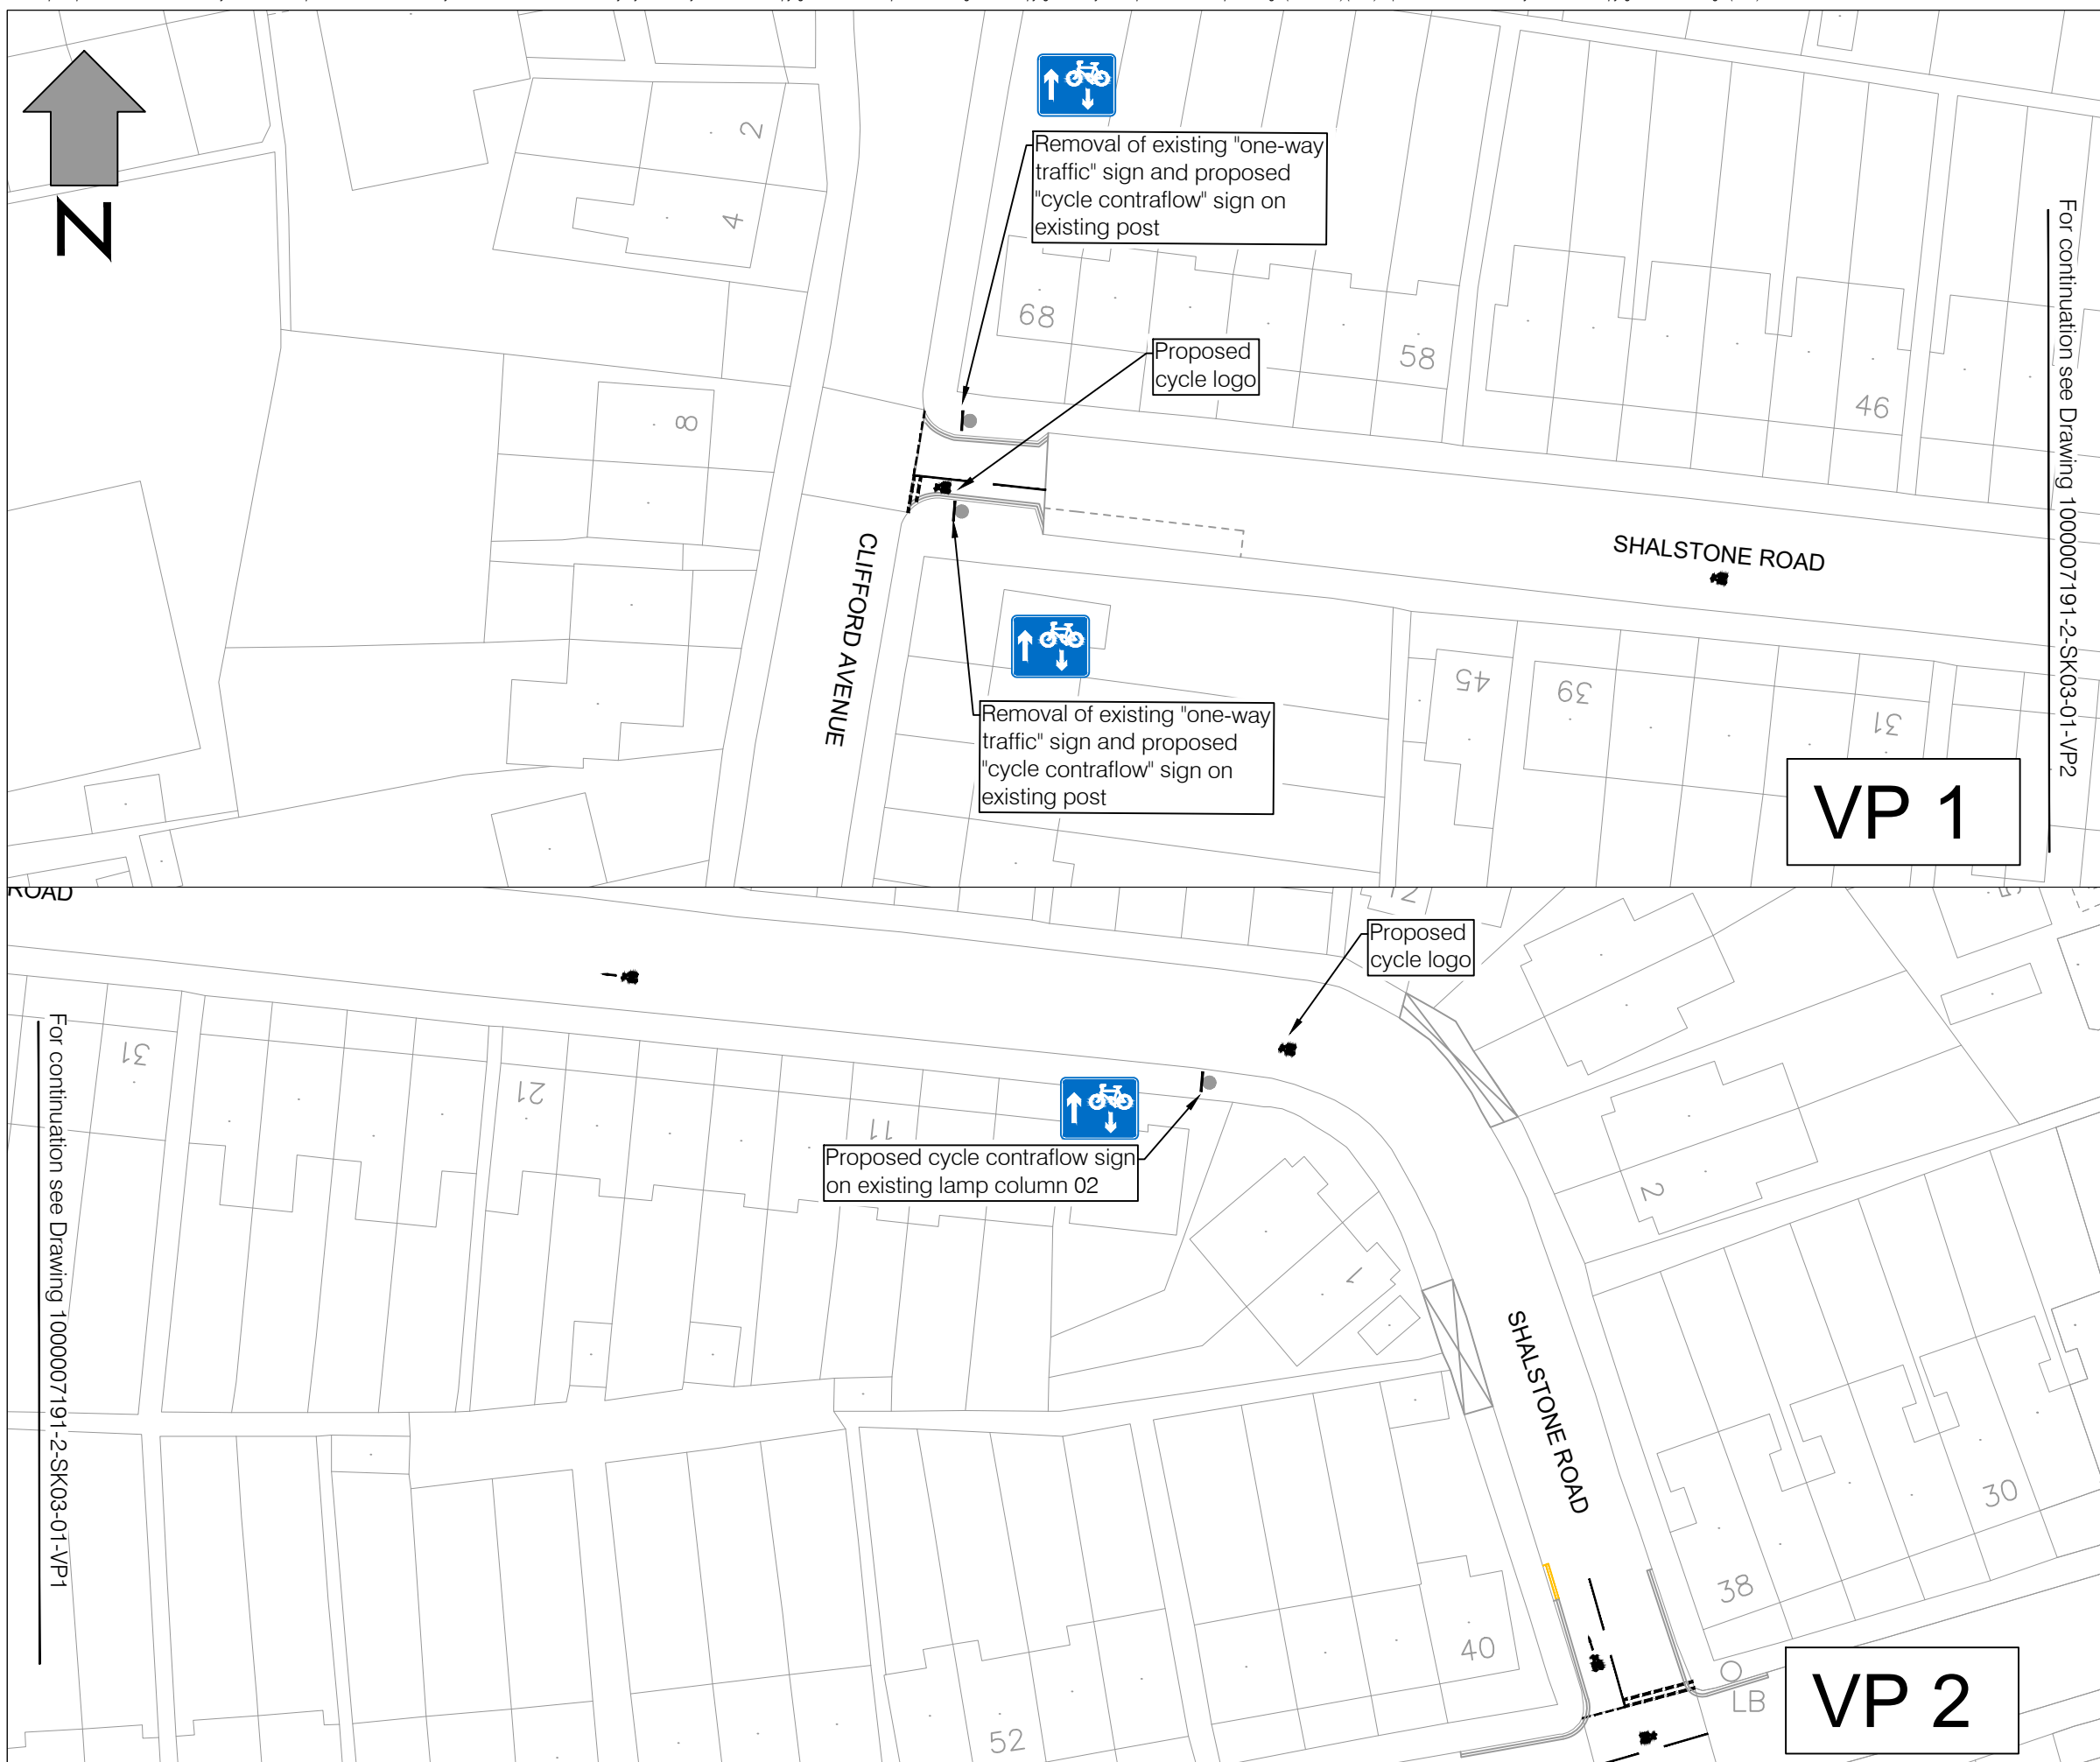

Drawn BS	Designed JC	Date JUN 2021	Scale 1:500	Size A3
-------------	----------------	------------------	----------------	------------

Drawing No. 1000007191-2-SK02-03

Rev -



LEGEND

- | | |
|---|------------------------|
|  | Proposed Road Marking |
|  | Existing Road Marking |
|  | Existing Post |
|  | Proposed Sign |
|  | Proposed Cycle Marking |
|  | Existing Dropped Kerb |

0	03/06/2021	ORIGINAL ISSUE	BS	JC	TM
Rev	Date	Description	Drn	Chk	App

This drawing has been specifically prepared to meet the requirements of the named client and may contain design and innovative features which differ from conventional design standards.



Civic Centre,
44 York Street,
Twickenham,
TW1 3BZ



Project

CONTRAFLOW CYCLING IN ONE WAY STREETS

Drawing Title

MORTLAKE AREA
SHALSTONE ROAD



Drawing Status

FOR CONSULTATION

Drawn BS	Designed JC	Date JUN 2021	Scale 1:500	Size A3
-------------	----------------	------------------	----------------	------------

Drawing No. 1000007191-2-SK03-01

Rev

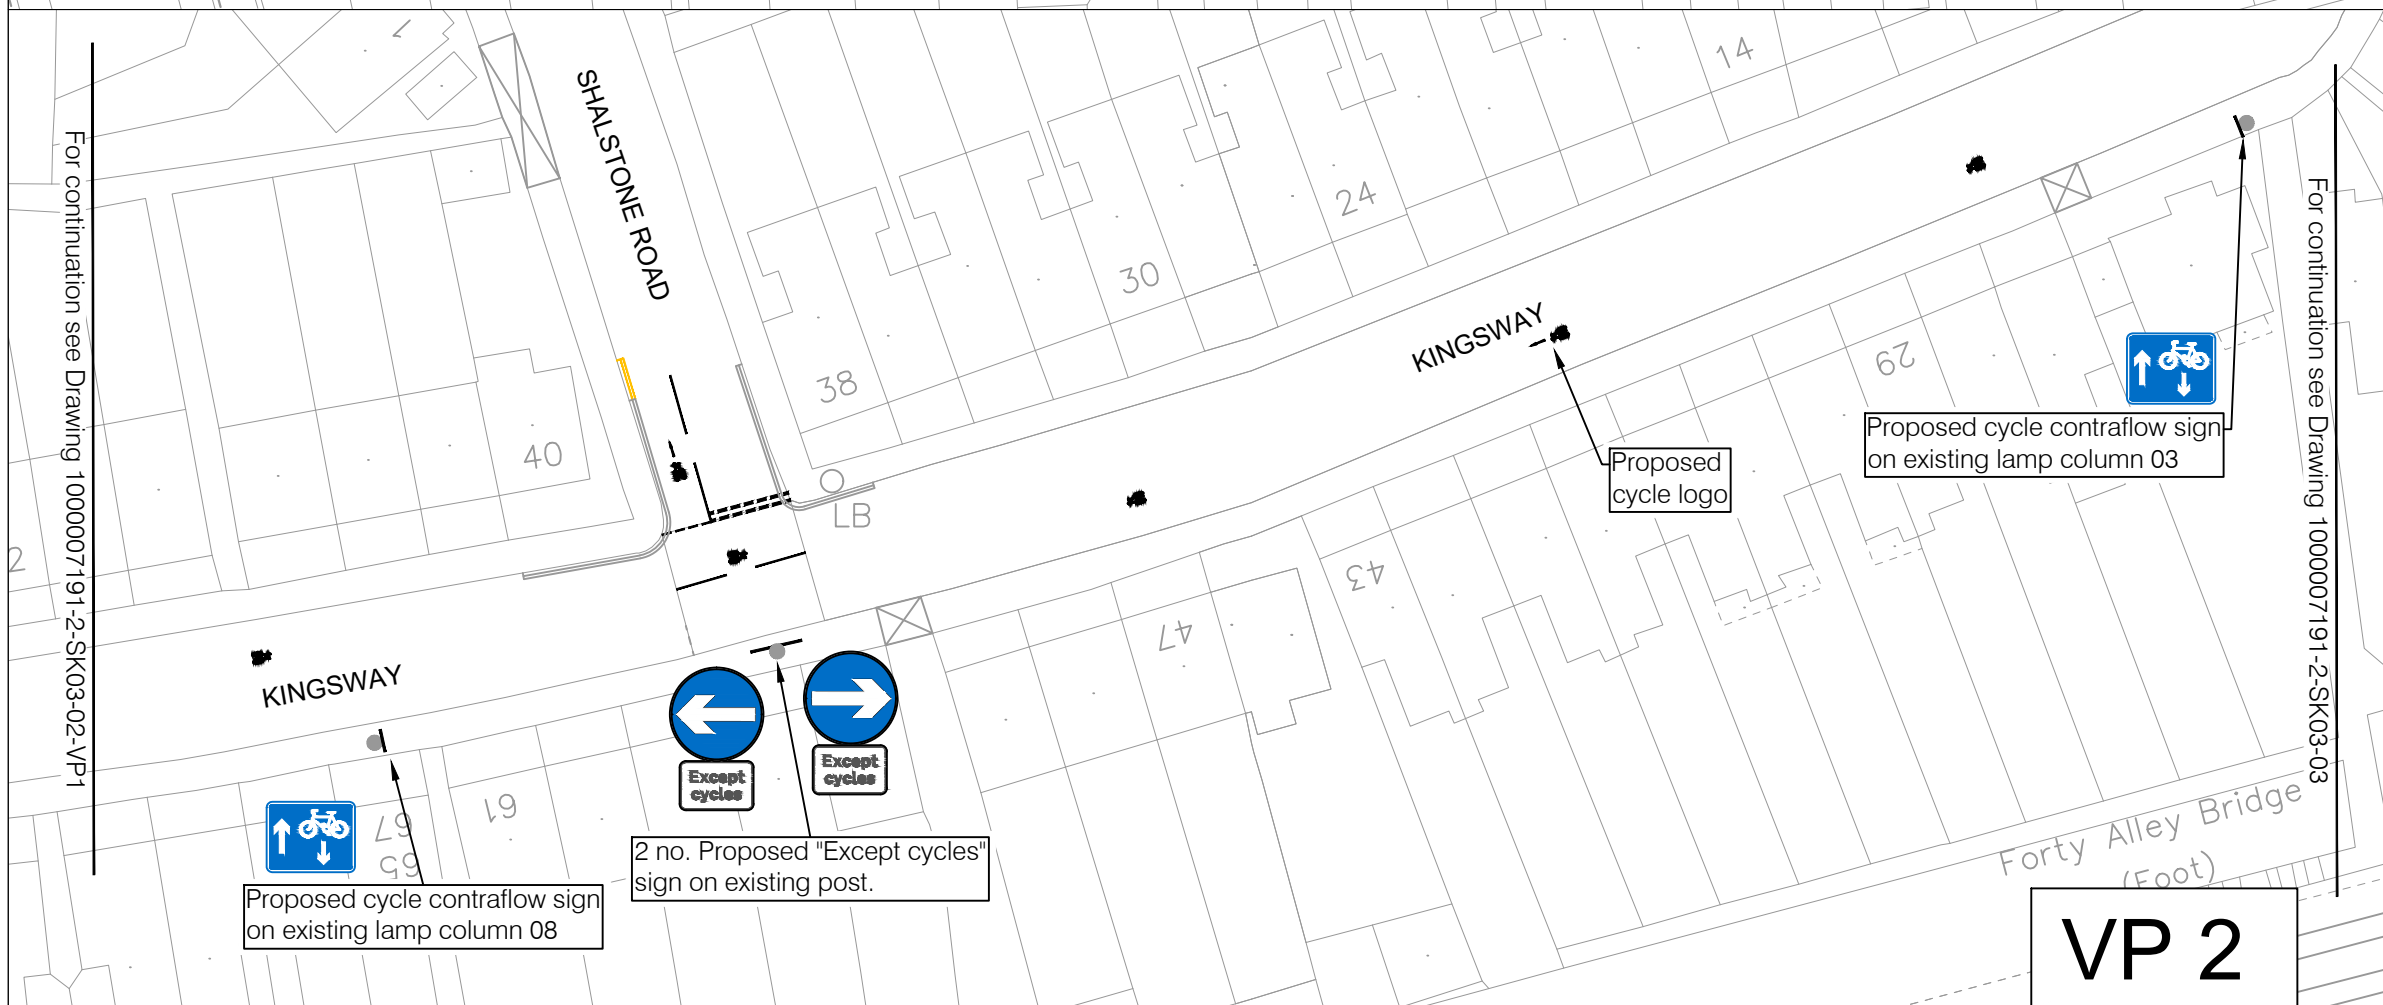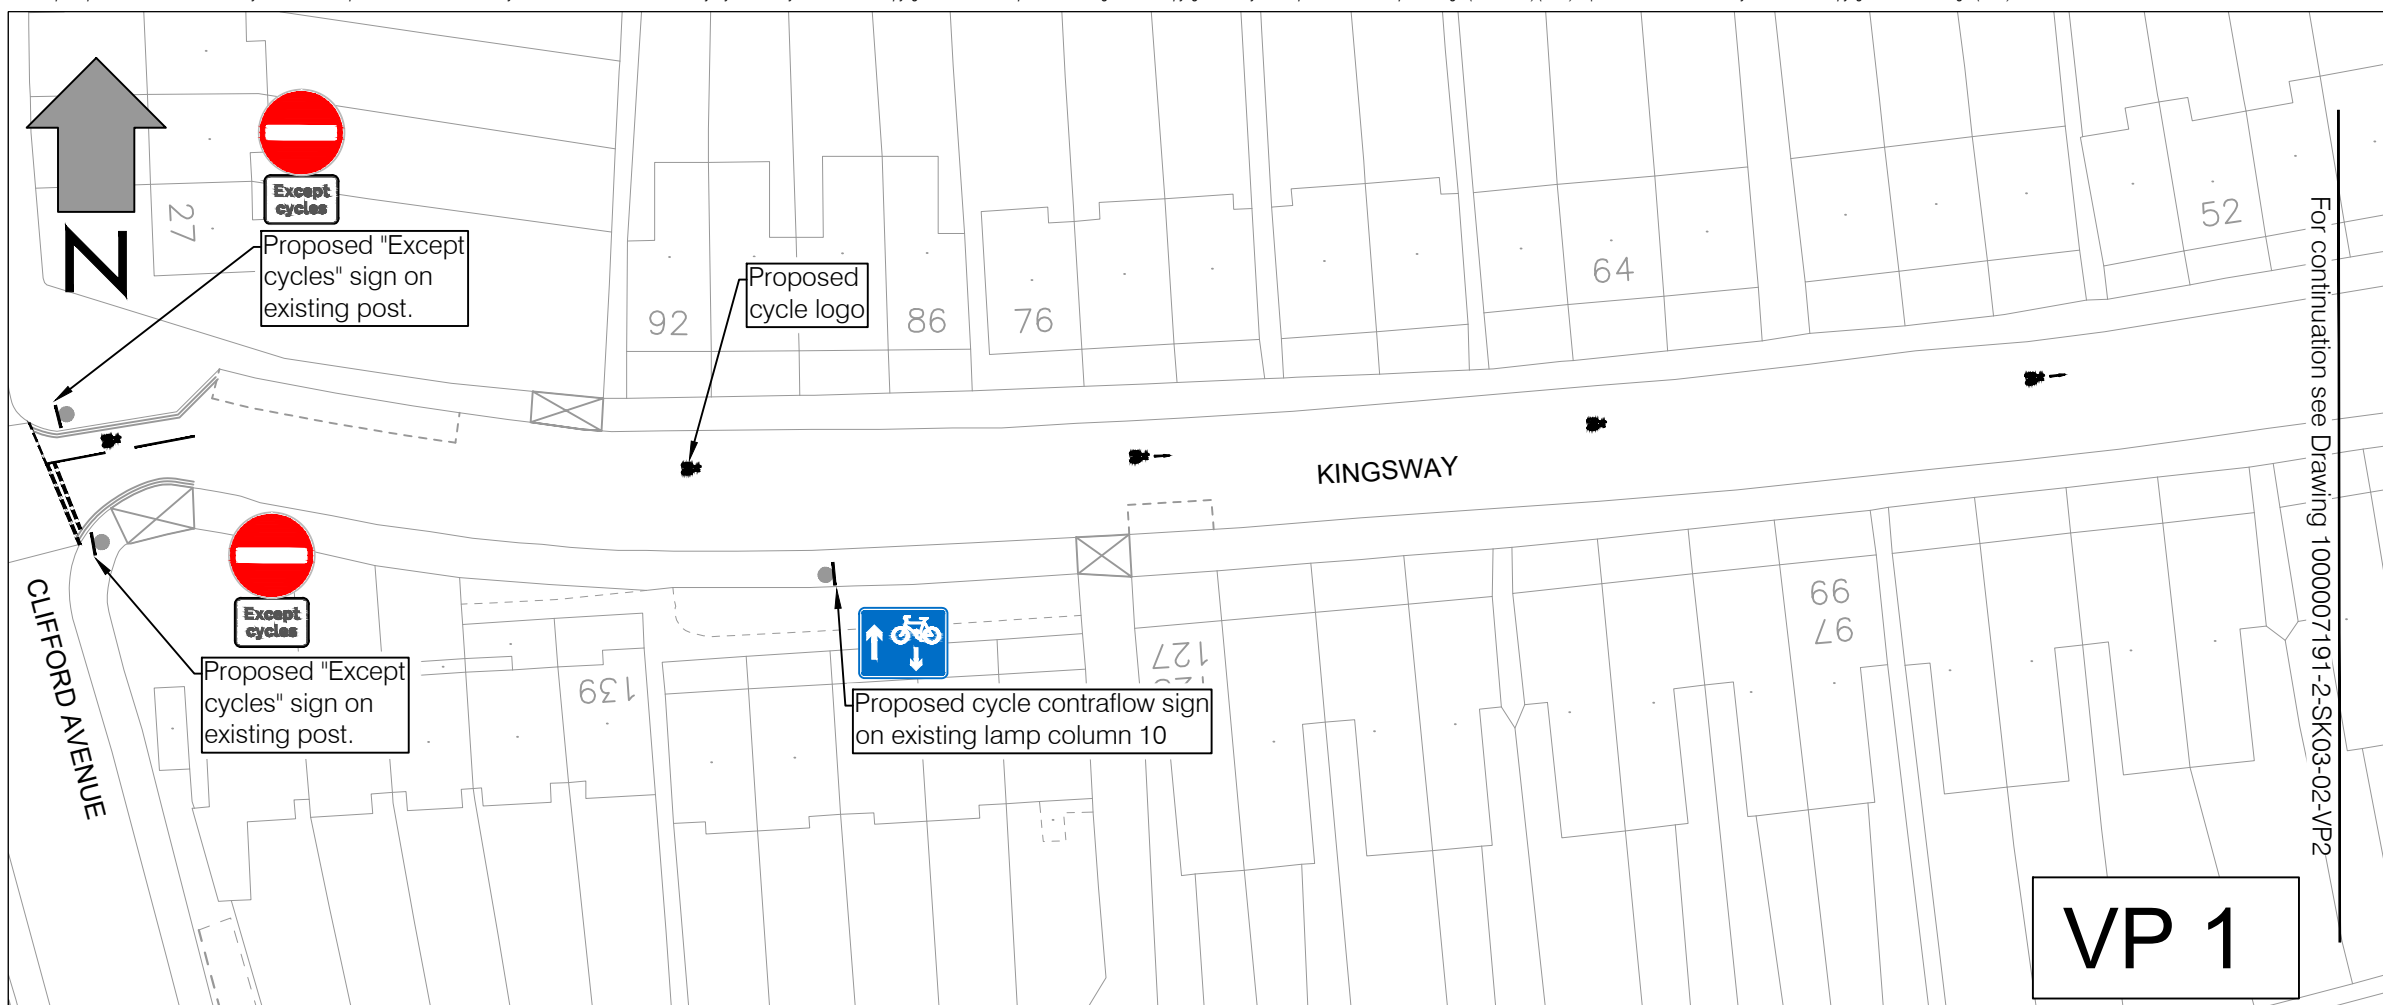

LEGEND

- | LEGEND | |
|---|------------------------|
|  | Proposed Road Marking |
|  | Existing Road Marking |
|  | Existing Post |
|  | Proposed Sign |
|  | Proposed Cycle Marking |
|  | Existing Dropped Kerb |

0	03/06/2021	ORIGINAL ISSUE	BS	JC	TM
Rev	Date	Description	Drn	Chk	App

This drawing has been specifically prepared to meet the requirements of the named client and may contain design and innovative features which differ from conventional design standards.



Civic Centre,
44 York Street,
Twickenham,
TW1 3BZ



Project

CONTRAFLOW CYCLING IN ONE WAY STREETS

Drawing Title

MORTLAKE AREA
KINGSWAY WEST & KINGSWAY EAST


Drawing Status

FOR CONSULTATION

Drawn BS	Designed JC	Date JUN 2021	Scale 1:500	Size A3
-------------	----------------	------------------	----------------	------------

Drawing No. 1000007191-2-SK03-02

Rev	-
-----	---

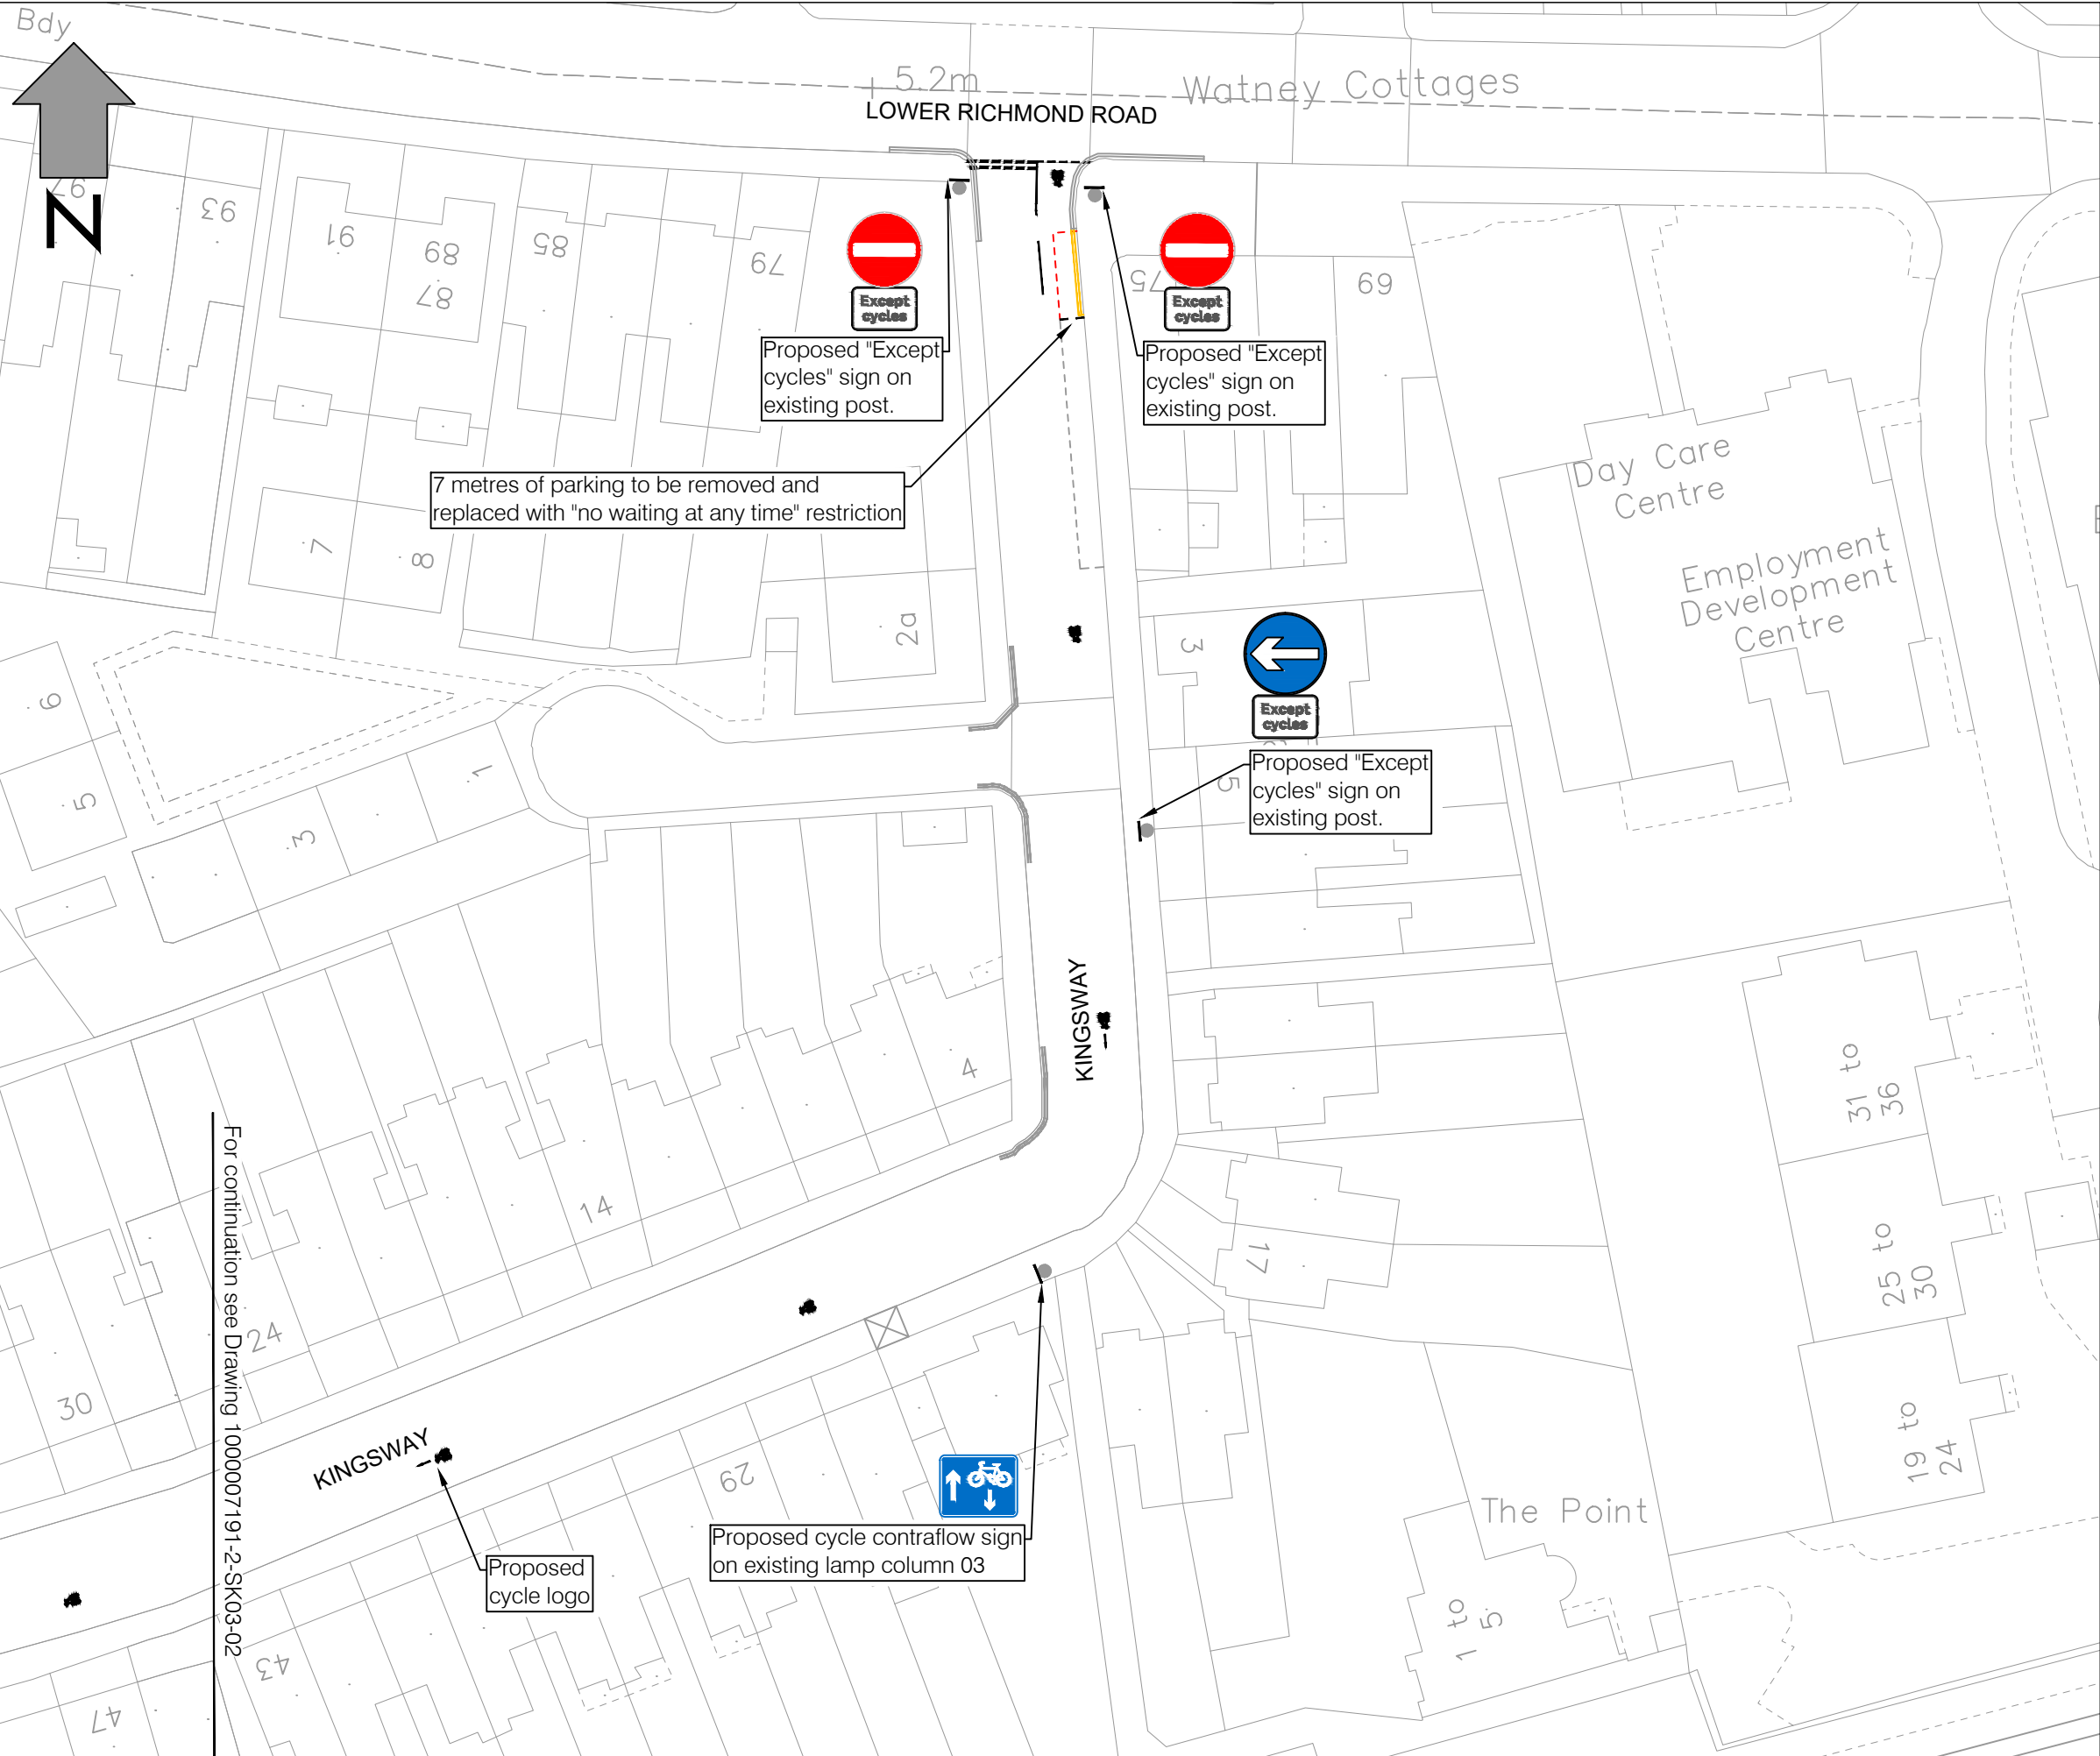

LEGEND

- Proposed Road Marking
- Existing Road Marking
- Existing Post
- Proposed Sign
- Proposed Cycle Marking
- Existing Dropped Kerb

0	03/06/2021	ORIGINAL ISSUE	BS	JC	TM
Rev	Date	Description	Drm	Chk	App

This drawing has been specifically prepared to meet the requirements of the named client and may contain design and innovative features which differ from conventional design standards.



Civic Centre,
44 York Street,
Twickenham,
TW1 3BZ




Project
CONTRAFLOW CYCLING IN ONE WAY STREETS


Drawing Title
MORTLAKE AREA
KINGSWAY EAST

Drawing Status
FOR CONSULTATION

Drawn BS	Designed JC	Date JUN 2021	Scale 1:500	Size A3
Drawing No. 1000007191-2-SK03-03				Rev -

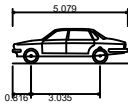

Large Car (2006)
Overall Length 5.079m
Overall Width 1.872m
Overall Body Height 1.525m
Min Body Ground Clearance 0.310m
Max Track Width 1.831m
Lock to lock time 4.00s
Kerb to Kerb Turning Radius 5.900m

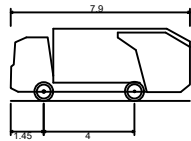

DB32 Refuse Vehicle
Overall Length 7.900m
Overall Width 2.400m
Overall Body Height 3.183m
Min Body Ground Clearance 0.388m
Max Track Width 2.400m
Lock to lock time 6.00s
Kerb to Kerb Turning Radius 9.625m

0	03/06/2021	ORIGINAL ISSUE	BS	JC	TM
Rev	Date	Description	Drm	Chk	App

This drawing has been specifically prepared to meet the requirements of the named client and may contain design and innovative features which differ from conventional design standards.



Civic Centre,
44 York Street,
Twickenham,
TW1 3BZ



Project
CONTRAFLOW CYCLING IN ONE WAY STREETS

Drawing Title
MORTLAKE AREA
SHALSTONE ROAD
VEHICLE TRACKING

Drawing Status
FOR CONSULTATION

Drawn BS	Designed JC	Date JUN 2021	Scale 1:500	Size A3
-------------	----------------	------------------	----------------	------------

Drawing No. 1000007191-2-SK03-04	Rev -
-------------------------------------	----------



LEGEND

- PROPOSED KERB
- PROPOSED TACTILE
- PROPOSED FOOTWAY
- PROPOSED CYCLE TRACK
- PROPOSED WHITE ROAD MARKING
- RELOCATED SIGN

0	03/06/2021	ORIGINAL ISSUE	AS	JC	TM
Rev	Date	Description	Drm	Chk	App

This drawing has been specifically prepared to meet the requirements of the named client and may contain design and innovative features which differ from conventional design standards.



Civic Centre,
44 York Street,
Twickenham,
TW1 3BZ



Project
CONTRAFLOW CYCLING IN ONE WAY STREETS

Drawing Title
CHURH GROVE / PARK ROAD
OPTION 1

Drawing Status
FOR CONSULTATION

Drawn AS	Designed JC	Date JUN 2021	Scale 1:200	Size A3
-------------	----------------	------------------	----------------	------------

Drawing No. 1000007191-2-SK04-01	Rev -
-------------------------------------	----------



- LEGEND**
- PROPOSED KERB
 - PROPOSED TACTILE
 - PROPOSED FOOTWAY
 - PROPOSED CYCLE TRACK
 - PROPOSED WHITE ROAD MARKING
 - RELOCATED SIGN

0	03/06/2021	ORIGINAL ISSUE	AS	JC	TM
Rev	Date	Description	Drm	Chk	App

This drawing has been specifically prepared to meet the requirements of the named client and may contain design and innovative features which differ from conventional design standards.



Civic Centre,
44 York Street,
Twickenham,
TW1 3BZ



Project
CONTRAFLOW CYCLING IN ONE WAY STREETS

Drawing Title
CHURH GROVE / PARK ROAD
OPTION 2

Drawing Status
FOR CONSULTATION

Drawn AS	Designed JC	Date MAY 2021	Scale 1:200	Size A3
Drawing No. 1000007191-2-SK04-02	Rev -			



LEGEND

DB32 Refuse Vehicle
Overall Length 7.900m
Overall Width 2.400m
Overall Body Height 3.183m
Min Body Ground Clearance 0.388m
Max Track Width 2.400m
Lock to lock time 6.00s
Kerb to Kerb Turning Radius 9.625m

0	03/06/2021	ORIGINAL ISSUE	AS	JC	TM
Rev	Date	Description	Dwn	Chk	App

This drawing has been specifically prepared to meet the requirements of the named client and may contain design and innovative features which differ from conventional design standards.

Civic Centre,
44 York Street,
Twickenham,
TW1 3BZ

Project

CONTRAFLOW CYCLING IN ONE WAY STREETS

Drawing Title

CHURH GROVE / PARK ROAD
SWEEP PATH ANALYSIS
OPTION 1


Drawing Status

FOR CONSULTATION

Drawn AS	Designed JC	Date MAY 2021	Scale 1:200	Size A3
-------------	----------------	------------------	----------------	------------

Drawing No. 1000007191-2-SK04-03

Rev -

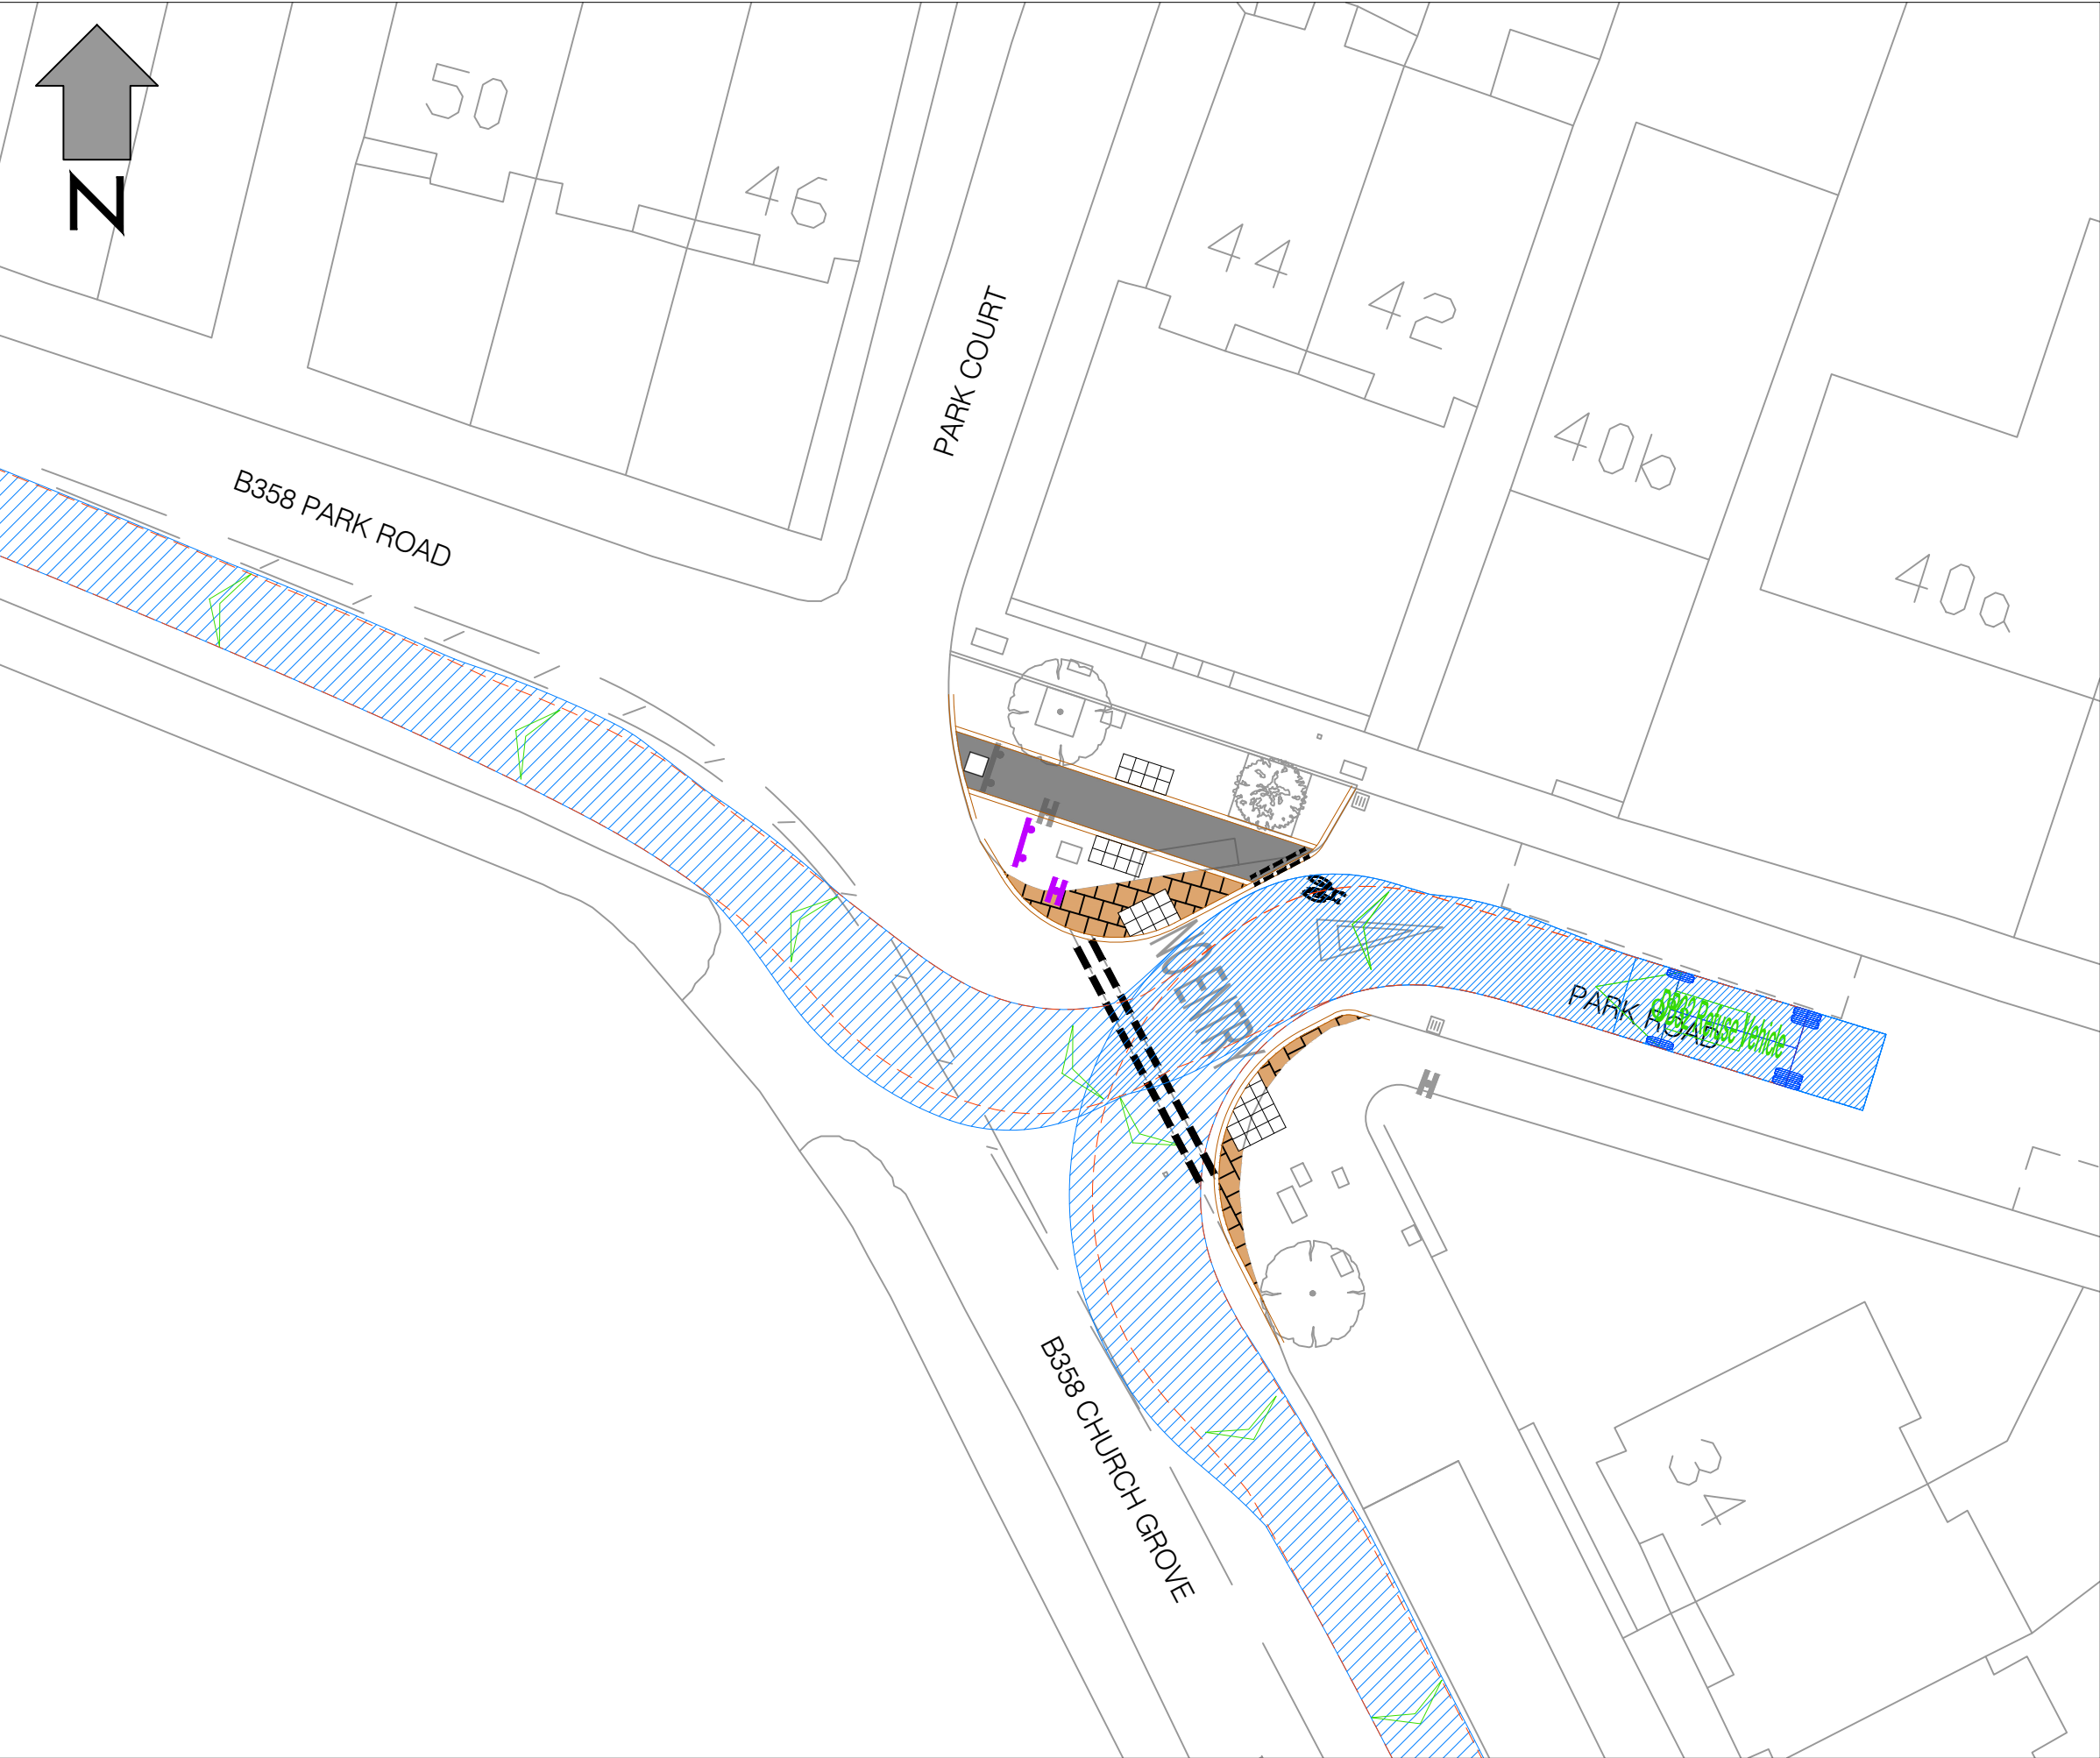

LEGEND

DB32 Refuse Vehicle	7.900m
Overall Length	2.400m
Overall Width	3.183m
Overall Body Height	0.388m
Min Body Ground Clearance	2.400m
Max Track Width	6.00s
Lock to lock time	9.625m
Kerb to Kerb Turning Radius	

0	03/06/2021	ORIGINAL ISSUE	AS	JC	TM
Rev	Date	Description	Drm	Chk	App

This drawing has been specifically prepared to meet the requirements of the named client and may contain design and innovative features which differ from conventional design standards.

Civic Centre,
44 York Street,
Twickenham,
TW1 3BZ

Project
CONTRAFLOW CYCLING IN ONE WAY STREETS

Drawing Title
CHURH GROVE / PARK ROAD
SWEEP PATH ANALYSIS
OPTION 2

Drawing Status
FOR CONSULTATION

Drawn AS	Designed JC	Date MAY 2021	Scale 1:200	Size A3
-------------	----------------	------------------	----------------	------------

Drawing No. 1000007191-2-SK04-04

Rev -