

## ROAD TRAFFIC REGULATION ACT 1984 – SECTIONS 6 AND 45


THE LONDON BOROUGH OF RICHMOND UPON THAMES (FREE PARKING PLACES)  
(PEOPLE WITH DISABILITIES) (AMENDMENT No. \*\*) ORDER 202\*  
THE LONDON BOROUGH OF RICHMOND UPON THAMES WEST  
TWICKENHAM) (PARKING PLACES) (AMENDMENT No. \*) ORDER 202\***DISABLED PERSONS' PARKING BAY****MEADWAY, TWICKENHAM**

(Reference 22/158)

1. The Council of the London Borough of Richmond upon Thames propose to make the above Order under sections 6, 45, 46, 49 and 124 of, and Part IV of Schedule 9 to, the Road Traffic Regulation Act 1984, as amended.
2. The principal objective of the **Disabled Persons' Parking Places Order** is to introduce a disabled persons' parking bay on the south-western side of Medway, south-west of the bridge over the river Crane, replacing the existing WT shared use bay.
3. The effect of the **Parking Places Order** is to revoke the length of shared use bay in Meadway which is being replaced by the disabled persons' parking bay.
4. Copies of further particulars giving further details of the proposals : -
  - (a) can be inspected, quoting Reference 22/158 at the Civic Centre (Central Reception, ground floor), 44 York Street, Twickenham between 9.15am and 5pm on Mondays to Fridays, except for Bank and other public holidays; and
  - (b) may be viewed on the Council's web-site at [http://www.richmond.gov.uk/public\\_notices](http://www.richmond.gov.uk/public_notices)
4. Persons wishing to object to or support the proposals or any part thereof should write to the Head of Engineering, Traffic and Parking Policy, London Borough of Richmond upon Thames, Civic Centre, 44 York Street, Twickenham TW1 3BZ within 21 days of the date of this Notice giving the grounds of their objection. Representations may also be sent by email to [Trafficorders@richmond.gov.uk](mailto:Trafficorders@richmond.gov.uk)


 
Nick O'Donnell  
Assistant Director, Traffic and Engineering  
Civic Centre, 44 York Street, Twickenham TW1 3BZ

Dated 7 July 2022

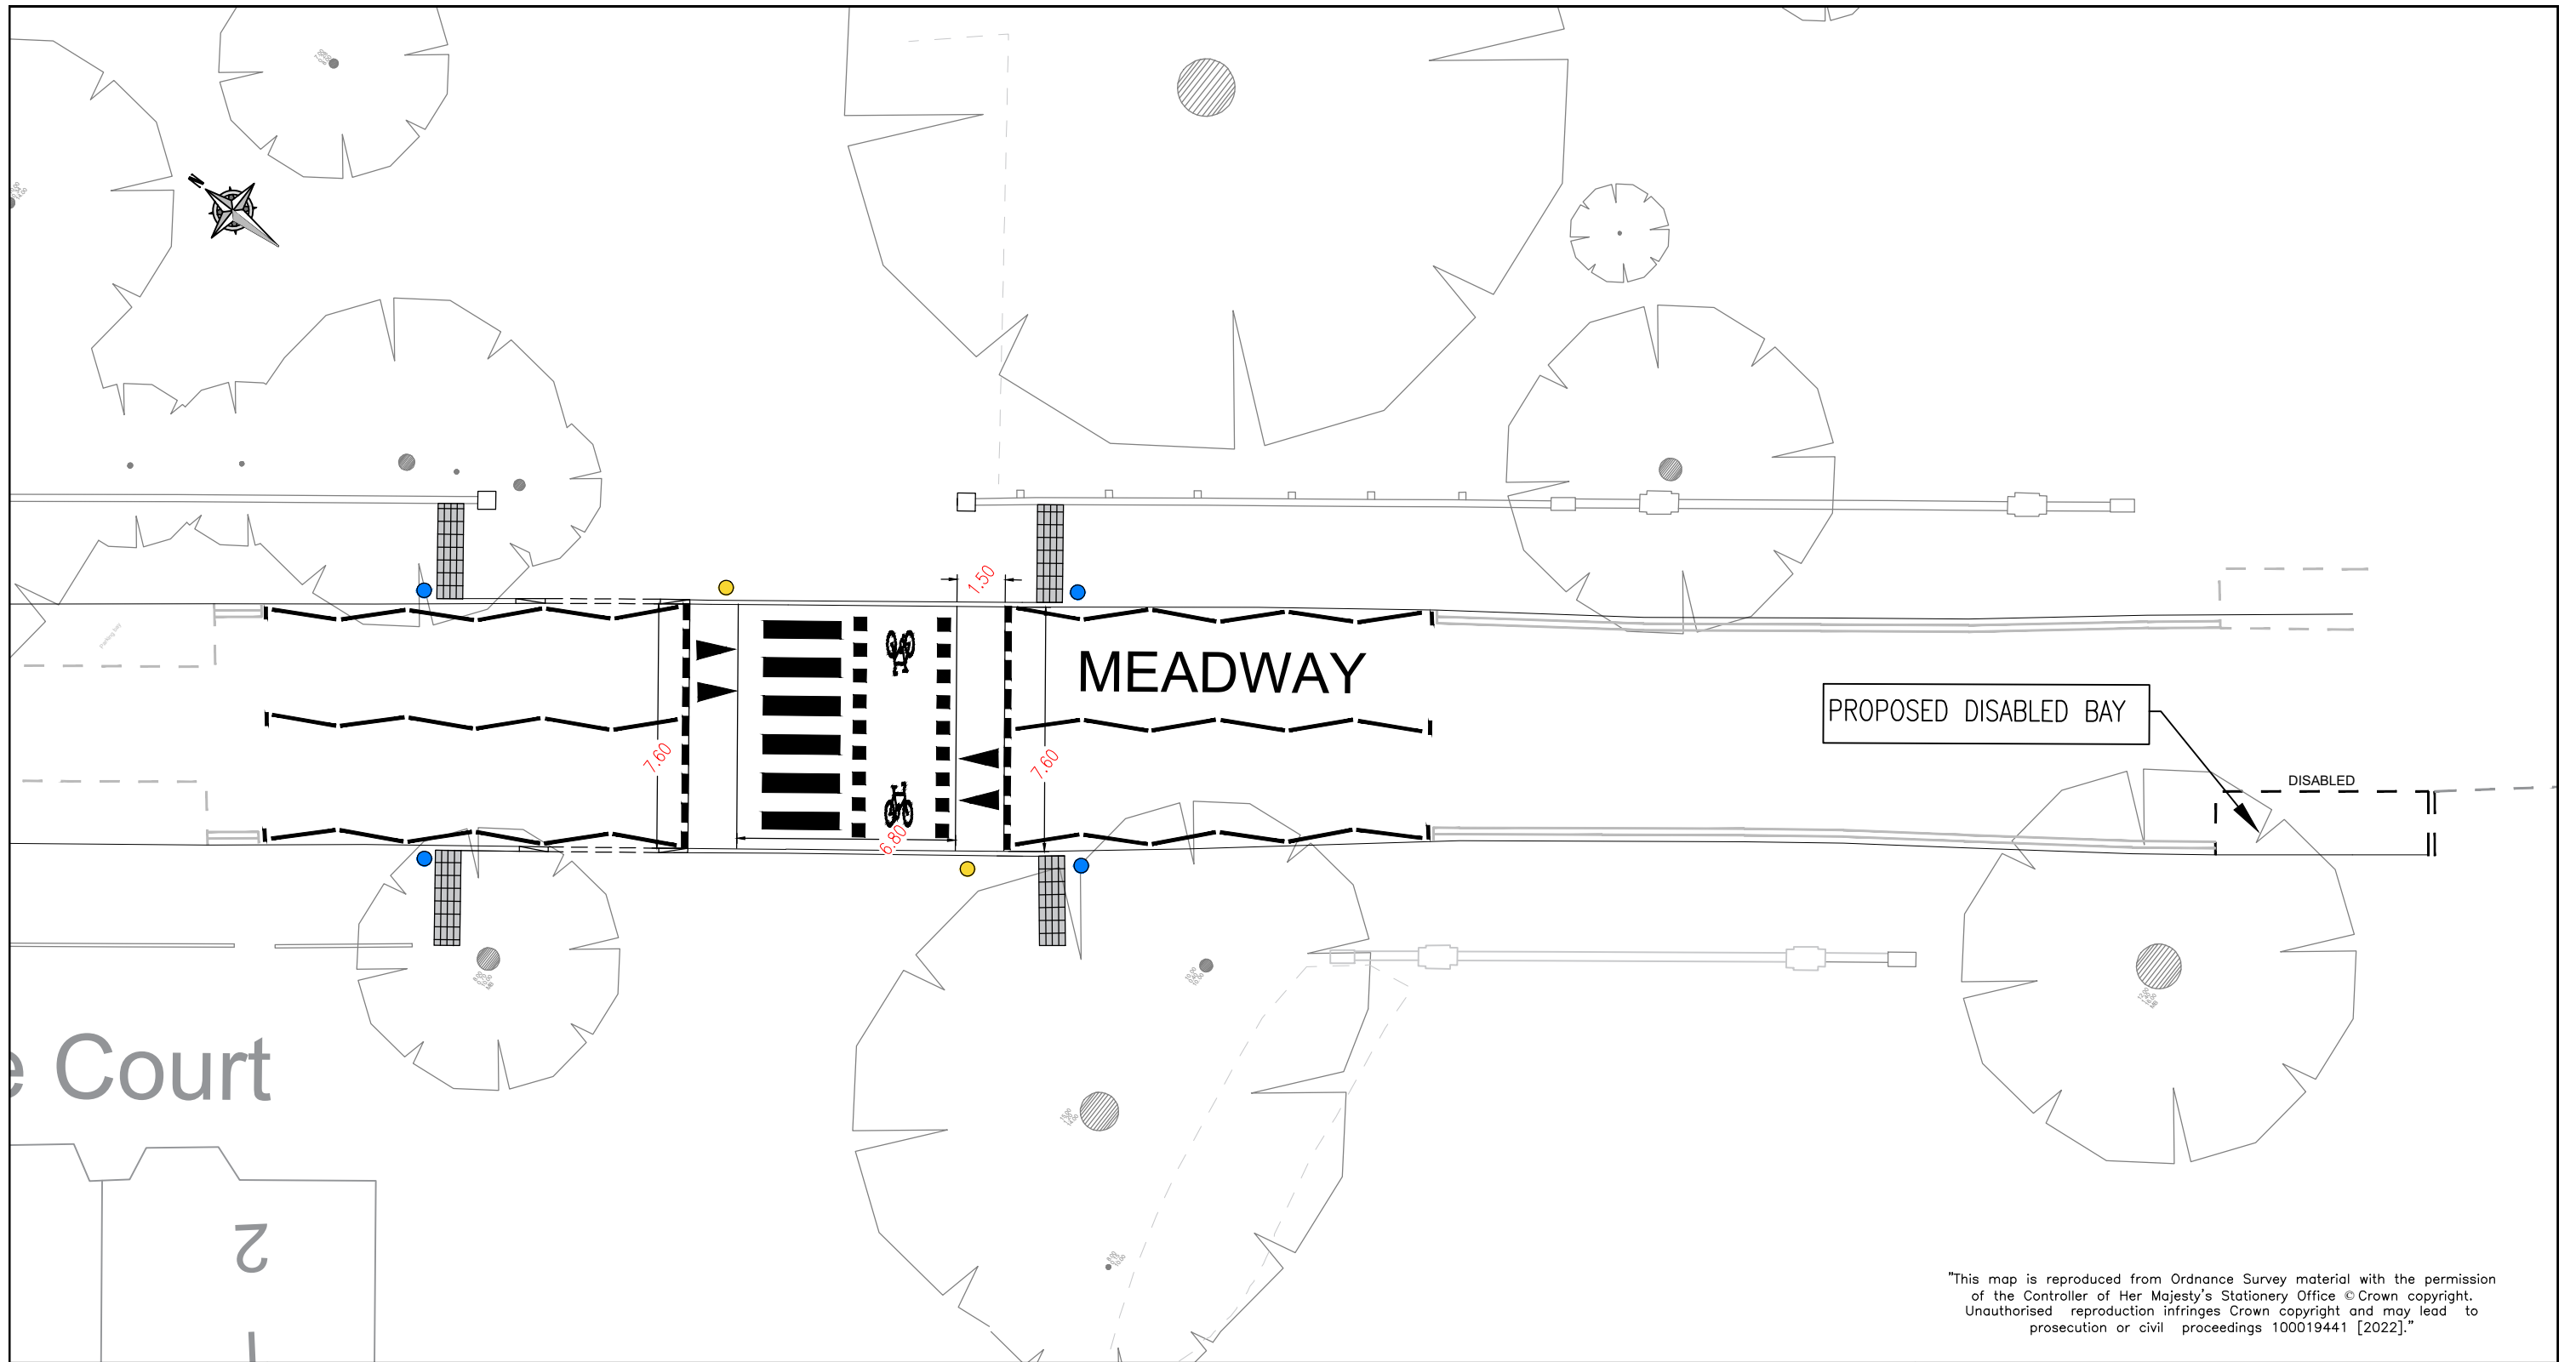

"This map is reproduced from Ordnance Survey material with the permission of the Controller of Her Majesty's Stationery Office © Crown copyright. Unauthorised reproduction infringes Crown copyright and may lead to prosecution or civil proceedings 100019441 [2022]."

- KEY**
- NEW BELISHA BEACON
  - NEW BACK TO BACK TSRGD SIGNS 956 & 951
  - EXISTING ROAD MARKING
  - PROPOSED ROAD MARKING

-  TACTILE PAVING (TRAM & LADDER)
-  DROPPED KERB



SIGN DIAG: 951



SIGN DIAG: 956

REVISION	AMENDMENT	NA 28.04.22 DRAWN BY AND DATE	NA 28.04.22 DESIGNED BY AND DATE	DG 28.04.22 CHECKED BY AND DATE	DG 28.04.22 APPROVED BY AND DATE
----------	-----------	--	---	--	---

	DRAFT	SCALE (AT A3 SIZE) 1:200
	ISSUE <input checked="" type="checkbox"/>	

CLIENT	LONDON BOROUGH OF RICHMOND UPON THAMES		
PROJECT	MEADWAY ZEBRA CROSSING		
DRAWING TITLE	PROPOSED GENERAL LAYOUT TRAFFIC MANAGEMENT ORDER		
ISSUING OFFICE	TWICKENHAM	DRAWING NUMBER	202004-FE-GL-001-TMO
TELEPHONE	020 88911411	REVISION	-