

ROAD TRAFFIC REGULATION ACT 1984

THE LONDON BOROUGH OF RICHMOND UPON THAMES (WAITING AND LOADING
RESTRICTION) (CIVIL ENFORCEMENT AREA) (AMENDMENT No. **) ORDER 202*


CHURCH ROAD AND HAM GATE AVENUE, HAM

(Reference 21/174)

1. The Council of the London Borough of Richmond upon Thames propose to make the above Orders under section 6, 45, 46, 49 and 124 of, and Part IV of Schedule 9 to, the Road Traffic Regulation Act 1984, as amended.
2. The general effect of the Order will be to introduce waiting restrictions operating at any time:-
 - (a) Ham Gate Avenue between its junctions with Upper Ham Road and the eastern kerb-line of Church Road,
 - (i) on its southwestern side; and
 - (ii) on various lengths of its north-eastern side
 - (b) Church Road, from its junction with Ham Gate Avenue, to its junction with Latchmere Close .
3. Copies of the proposed Order, plans showing the location and effect of the proposals and the Council's Statement of Reasons for proposing to make the Order: -
 - (a) can be inspected, quoting Reference 21/174, at the Civic Centre (Central Reception, ground floor), 44 York Street, Twickenham between 9.15am and 5pm on Mondays to Fridays, except for Bank and other public holidays; and
 - (b) may be viewed on the Council's web-site at http://www.richmond.gov.uk/public_notices
4. Persons wishing to object to or support the proposals or any part thereof should write to the Head of Engineering, Traffic and Parking Policy, London Borough of Richmond upon Thames, Civic Centre, 44 York Street, Twickenham TW1 3BZ within 21 days of the date of this Notice giving the grounds of their objection. Representations may also be sent by email to Trafficorders@richmond.gov.uk.

NICK O'DONNELL
Assistant Director – Traffic and Engineering
Civic Centre, 44 York Street, Twickenham TW1 3BZ

Dated 19 October 2021

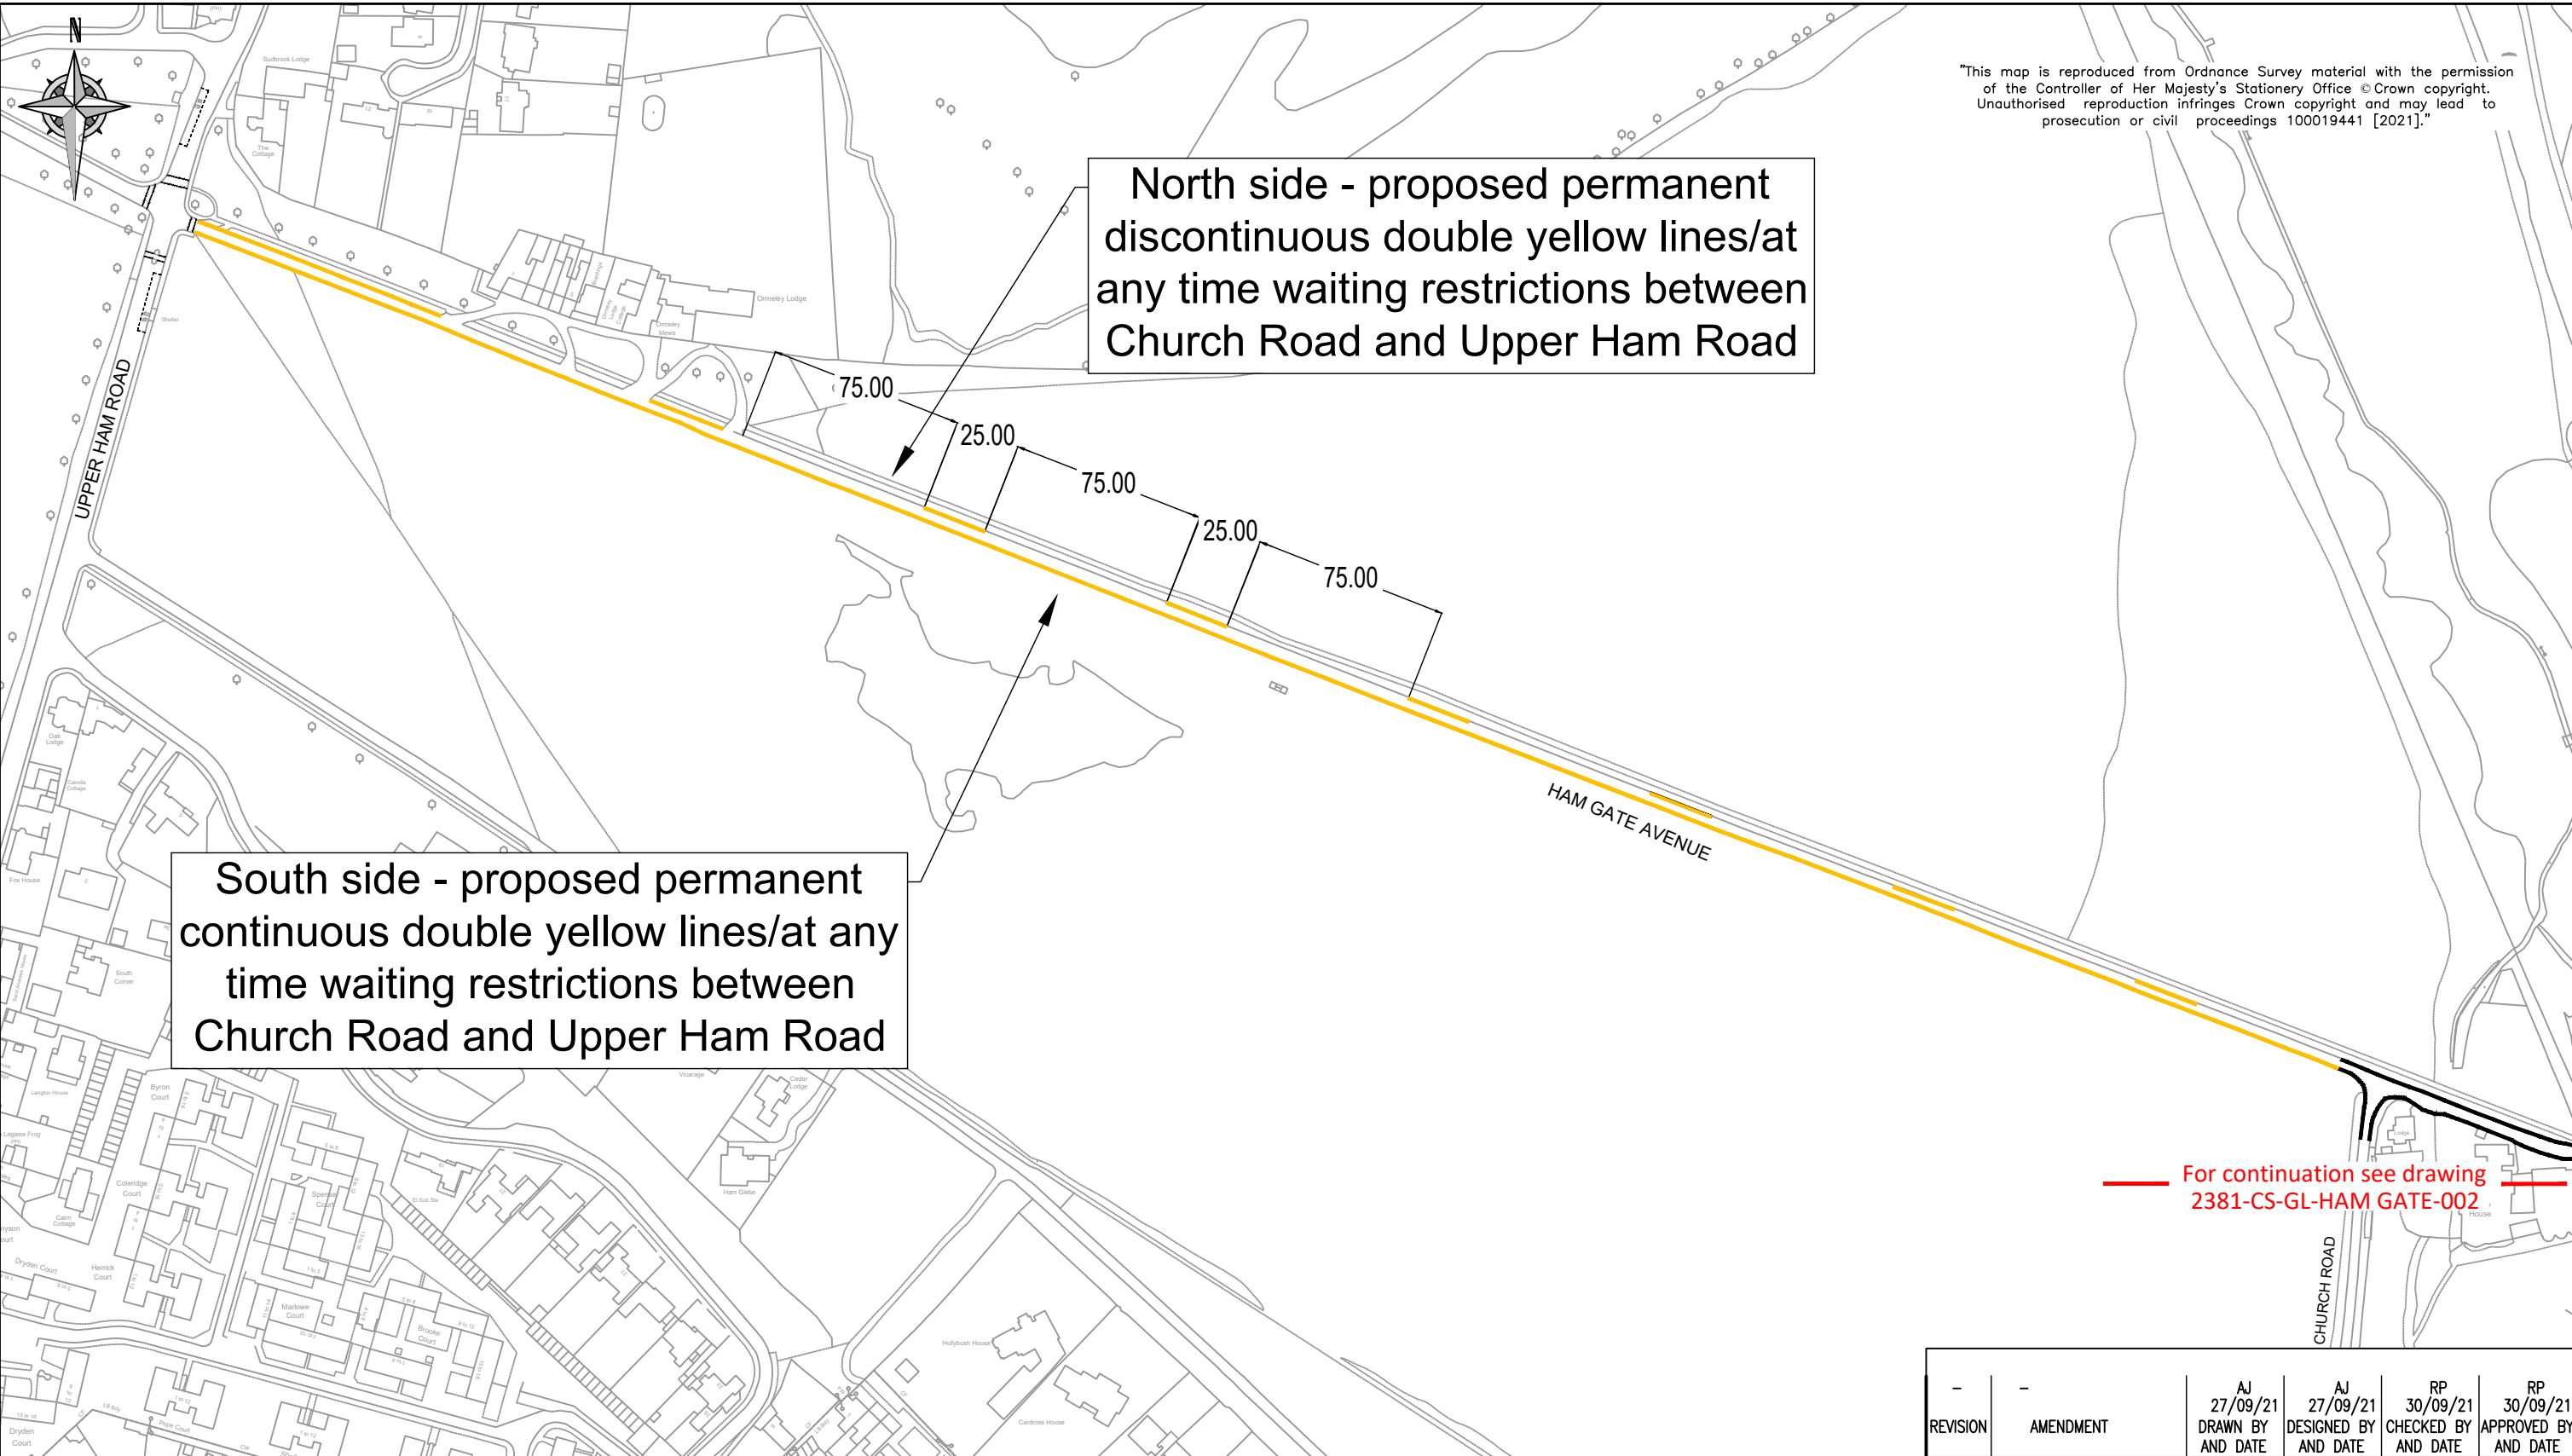


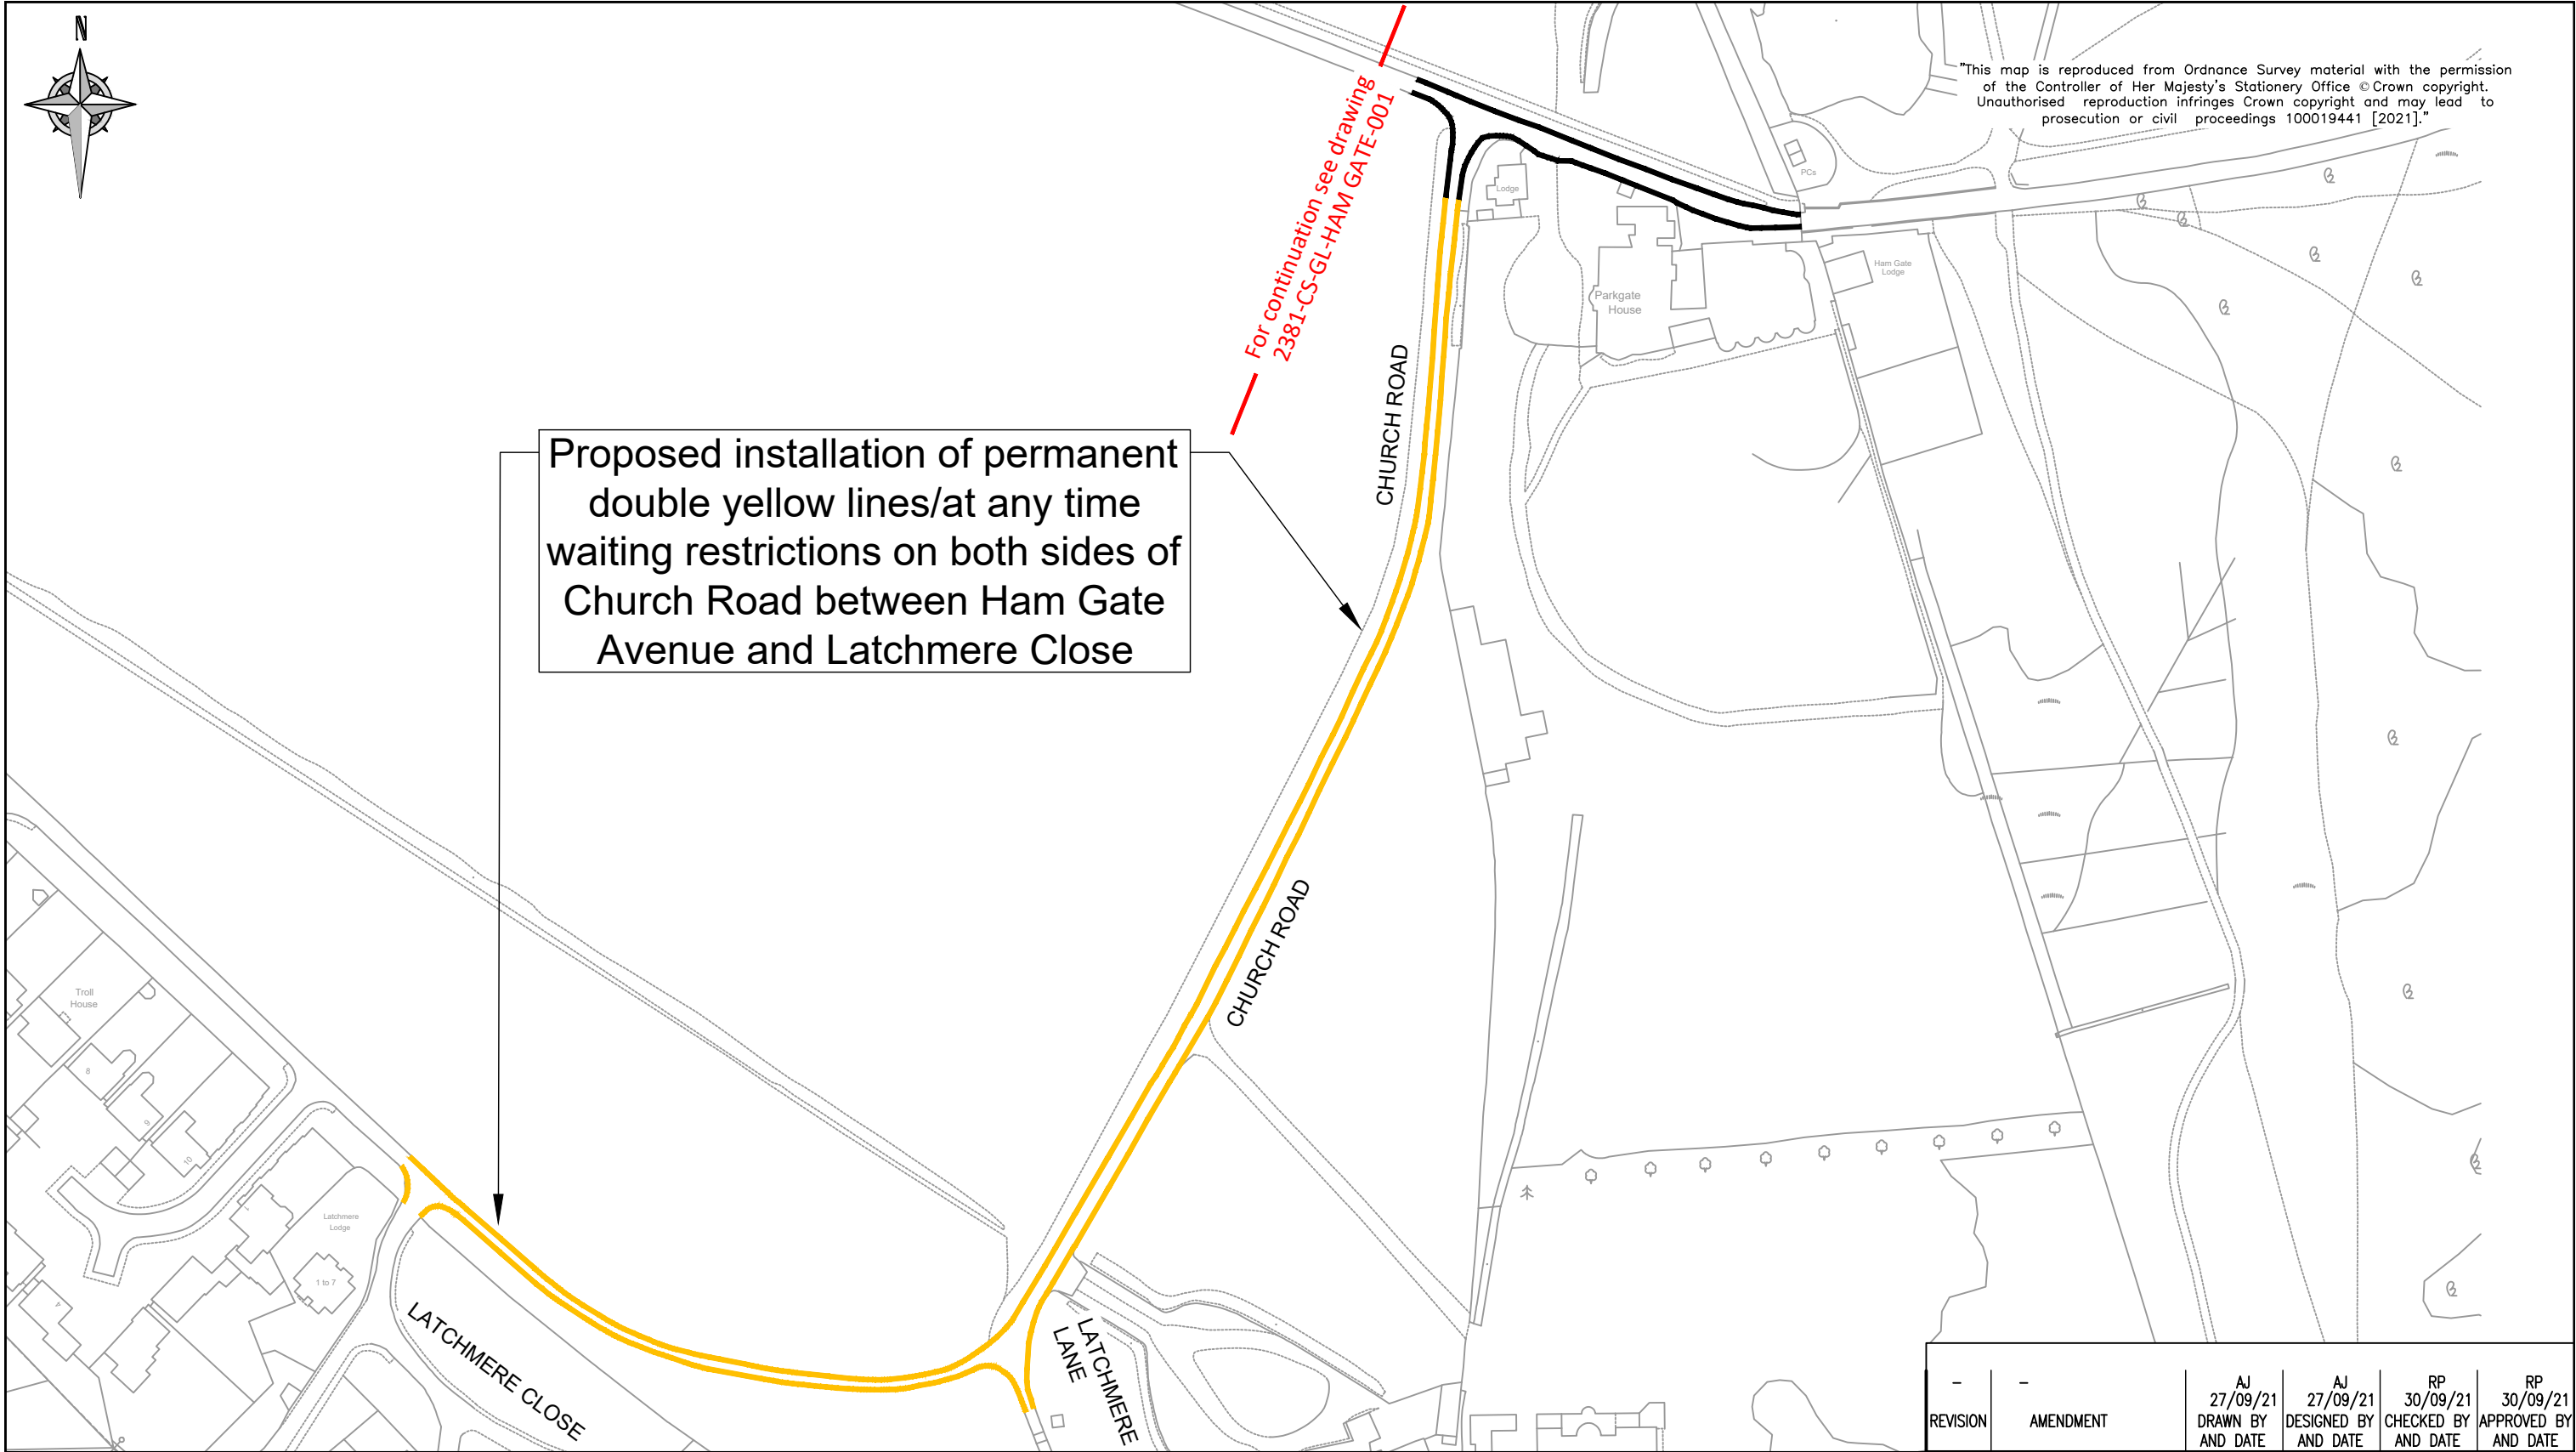
"This map is reproduced from Ordnance Survey material with the permission of the Controller of Her Majesty's Stationery Office © Crown copyright. Unauthorised reproduction infringes Crown copyright and may lead to prosecution or civil proceedings 100019441 [2021]."

For continuation see drawing 2381-CS-GL-HAM GATE-002

Legend

- Existing permanent double yellow lines/at any time waiting restrictions
- Proposed permanent double yellow lines/at any time waiting restrictions

-	-	AJ 27/09/21 DRAWN BY AND DATE	AJ 27/09/21 DESIGNED BY AND DATE	RP 30/09/21 CHECKED BY AND DATE	RP 30/09/21 APPROVED BY AND DATE
REVISION	AMENDMENT				
 LONDON BOROUGH OF RICHMOND UPON THAMES			DRAFT		SCALE (AT A3 SIZE)
			ISSUE	✓	NTS
CLIENT	LONDON BOROUGH OF RICHMOND UPON THAMES				
PROJECT	TM REVENUE WORKS				
DRAWING TITLE	PROPOSED EXTENSION OF PARKING RESTRICTIONS HAM GATE AVENUE, HAMPTON				
ISSUING OFFICE	TWICKENHAM	DRAWING NUMBER			REVISION
TELEPHONE	020 88911411	2381-CS-GL-HAM GATE-001			-



Legend				DRAFT	SCALE (AT A3 SIZE)
Existing permanent double yellow lines/at any time waiting restrictions		ISSUE		✓	NTS
Proposed permanent double yellow lines/at any time waiting restrictions		CLIENT LONDON BOROUGH OF RICHMOND UPON THAMES			
		PROJECT TM REVENUE WORKS			
		DRAWING TITLE PROPOSED EXTENSION OF PARKING RESTRICTIONS CHURCH ROAD, HAM			
ISSUING OFFICE TWICKENHAM		DRAWING NUMBER		REVISION	
TELEPHONE 020 88911411		2381-CS-GL-HAM GATE-002		-	