

ROAD TRAFFIC REGULATION ACT 1984

THE LONDON BOROUGH OF RICHMOND UPON THAMES (WAITING AND LOADING
RESTRICTION) (CIVIL ENFORCEMENT AREA) (AMENDMENT No. **) ORDER 202*
THE LONDON BOROUGH OF RICHMOND UPON THAMES (FREE PARKING PLACES)
(DISABLED PERSONS') (AMENDMENT No. **) ORDER 202*

BISHOPS CLOSE, HAM
BLANDFORD ROAD, TEDDINGTON
BUSHY PARK RAD, TEDDINGTON
CHERTSEY ROAD, TWICKENHAM
CHURCH STREET, HAMPTON
FAIRWAYS, TEDDINGTON
FIFE ROAD, EAST SHEEN
HAM COMMON, HAM
HAMPTON ROAD, TEDDINGTON
KINGSTON ROAD, TEDDINGTON
MARTINGALES CLOSE, HAM
ORCHARD ROAD, RICHMOND
PALEWELL PARK DRIVE, EAST SHEEN
RUNNYMEDE CLOSE, TWICKENHAM
ST VINCENT ROAD, TWICKENHAM
SPRINGFIELD ROAD, TWICKENHAM
WAVERLEY AVENUE, TWICKENHAM
WESTHAY GARDENS, EAST SHEEN
WEST TEMPLE SHEEN, EAST SHEEN

(Reference 22/062)

1. The Council of the London Borough of Richmond upon Thames propose to make the above Orders under section 6 and 124 of, and Part IV of Schedule 9 to, the Road Traffic Regulation Act 1984, as amended.
2. The general effect of the **Waiting and Loading Restriction Amendment Order** will be to introduce lengths of yellow lines as set out in the schedule to this Notice.
3. The general effects of the **Disabled Persons Parking Places Order** will be to introduce parking bays as detailed in the Schedule to this Notice.
4. Copies of the proposed Order, plans showing the location and effect of the proposals and the Council's Statement of Reasons for proposing to make the Order: -
 - (a) can be inspected, quoting Reference 22/062, at the Civic Centre (Central Reception, ground floor), 44 York Street, Twickenham between 9.15am and 5pm on Mondays to Fridays, except for Bank and other public holidays; and
 - (b) may be viewed on the Council's web-site at http://www.richmond.gov.uk/public_notices
5. Persons wishing to object to or support the proposals or any part thereof should write to the Head of Engineering, Traffic and Parking Policy, London Borough of Richmond upon Thames, Civic Centre, 44 York Street, Twickenham TW1 3BZ within 21 days of the date of this Notice giving the grounds of their objection. Representations may also be sent by email to TrafficOrders@richmond.gov.uk

NICK O'DONNELL


Assistant Director – Traffic and Engineering
Civic Centre, 44 York Street, Twickenham TW1 3BZ

SCHEDULE


Street	Details
Bishops Close, Ham:	To extend the existing double yellow lines at the junction of Ham Common so that they extend to approximately 17.5 metres north of that junction.
Blandford Road and Hampton Road, Teddington:	To introduce lengths of double yellow lines ("no waiting at any time") at both junctions of Blandford Road with its junction with Hampton Road .
Chertsey Road, Twickenham	To introduce double yellow lines ("no waiting at any time") on the south-eastern side of Chertsey Road between a point outside the south-western boundary of No. 404 Chertsey Road and the south-western kerb-line of Meadway.
Church Street, Hampton:	To introduce double yellow lines ("no waiting at any time") outside St Mary's Church, Church Street.
Fairways, Teddington:	To upgrade lengths of single yellow line to double yellow line ("no waiting at any time") and introduce lengths of double yellow lines in Fairways between its junction with Broom Road and a point outside and opposite the eastern boundary of No. 11 Fairways.
Fife Road, East Sheen:	To introduce double yellow lines ("no waiting at any time") at the junction of Fife Road and The Mall.
Ham Common and Martingales Road, Ham:	To introduce a length of double yellow line ("no waiting at any time") in Ham Common, west of its junction with Martingales Close, on the western side of Martingales Close at its junction with Ham Common, and outside No. 53 Ham Common.
Kingston Road and Bushy Park Road, Teddington:	To introduce a disabled persons' parking bay in the vicinity of No. 5 The Pavement, Bushy Park Road and introduce double yellow lines ("no waiting at any time") and a loading restriction operating between 7am and 7pm on all days of the week on the south-western side of Kingston between a point outside No 212 Kingston Road and a point outside No. 222 Kingston Road.

Kingston Road, Teddington:	To extend the existing double yellow line ("no waiting at any time") from the north-western kerb-line of Marston Road by 7 metres in the north-westerly direction.
Orchard Road, Richmond:	To introduce a 6 metre length of double yellow lines ("no waiting at any time") in Orchard Road, outside the access to the bin storage area outside Nos 1-32 Orchard Road.
Palewell Common Drive, East Sheen:	To introduce double yellow lines ("no waiting at any time") in Palewell Common Drive around the fire gate, to facilitate access.
Runnymede Close, Twickenham:	To introduce double yellow lines ("no waiting at any time") in Runnymede on the western side, northern extremity and on its eastern side between the cul de sac and the northern end of the grass verge,
St Vincent Road, Twickenham:	To introduce double yellow lines ("no waiting ant any time") on the eastern side of St Vincent Road between Nos 2 and 12 and to remove 2 footway parking spaces outside No. 2 and Nos. 6 and 8.
Springfield Road, Twickenham:	To introduce double yellow lines ("no waiting at any time") in Springfield Road, outside Nos. 34 and 36 to around the fire hydrant.
Waverley Avenue, Twickenham	To Introduce 4 metre lengths of double yellow lines ("no waiting at any time") in outside No. 51 and 87 Waverley Avenue, Twickenham to facilitate access to fire hydrants .
Westhay Gardens and West Temple Sheen, East Sheen:	To introduce double yellow lines ("no waiting at any time") at the junction of Westhay Gardens and West Temple Sheen.
West Temple Sheen, East Sheen	To introduce double yellow lines ("no waiting at any time") in the turning circle of West Temple Sheen.

Dated 3 March 2022

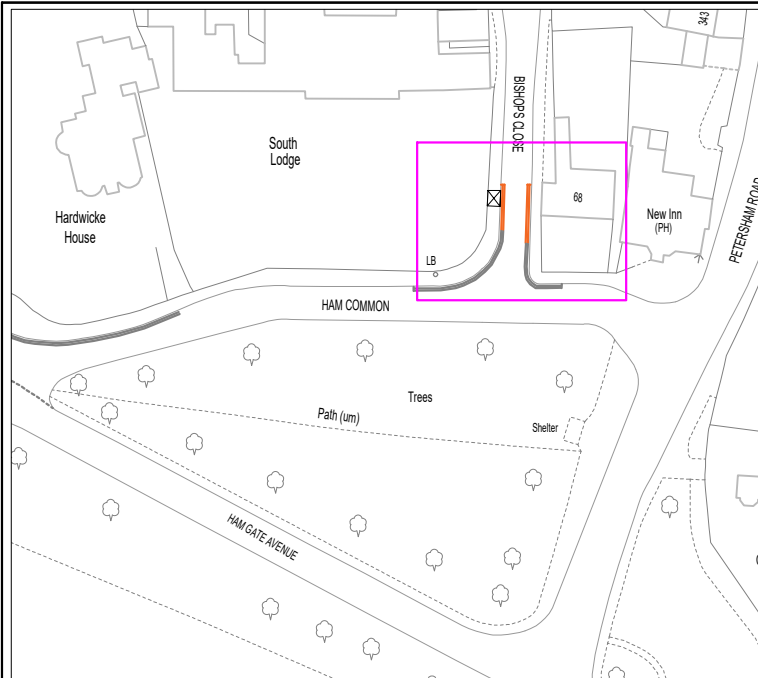

LOCATION PLAN [NOT TO SCALE]
House

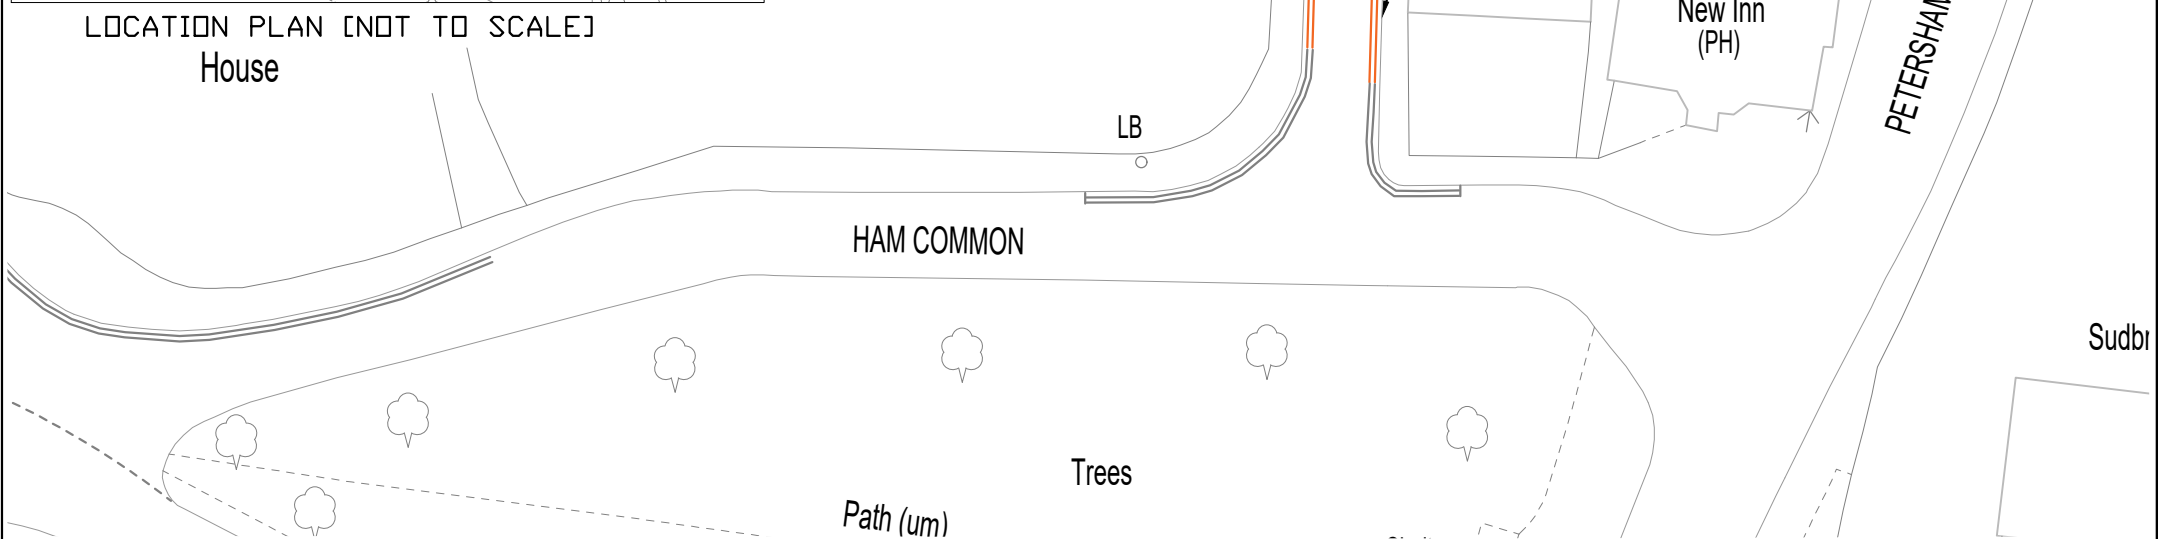




Legend			
Proposed double yellow lines		Existing vehicular drive way	
Existing double yellow lines			

A		TAS	FIRST ISSUE
-			
-			
-			

Project Title:	Bishops Close Ham, Richmond
----------------	--------------------------------


Drawing Title:	Proposed Waiting Restrictions General Arrangement
----------------	--

 <div>LONDON BOROUGH OF RICHMOND UPON THAMES</div>		 <div>THE BOROUGH COUNCIL Wandsworth</div>		ENVIRONMENT AND COMMUNITY SERVICES DEPARTMENT	
RICHMOND AND WANDSWORTH COUNCILS					
Scale @ A4:	1:500	Drawn By:	TAS	Project No:	Drawing No: B93-TS-CS-GL-018
Date:	Jan 2022	Checked By:	LF	Batch 92	Revision: B

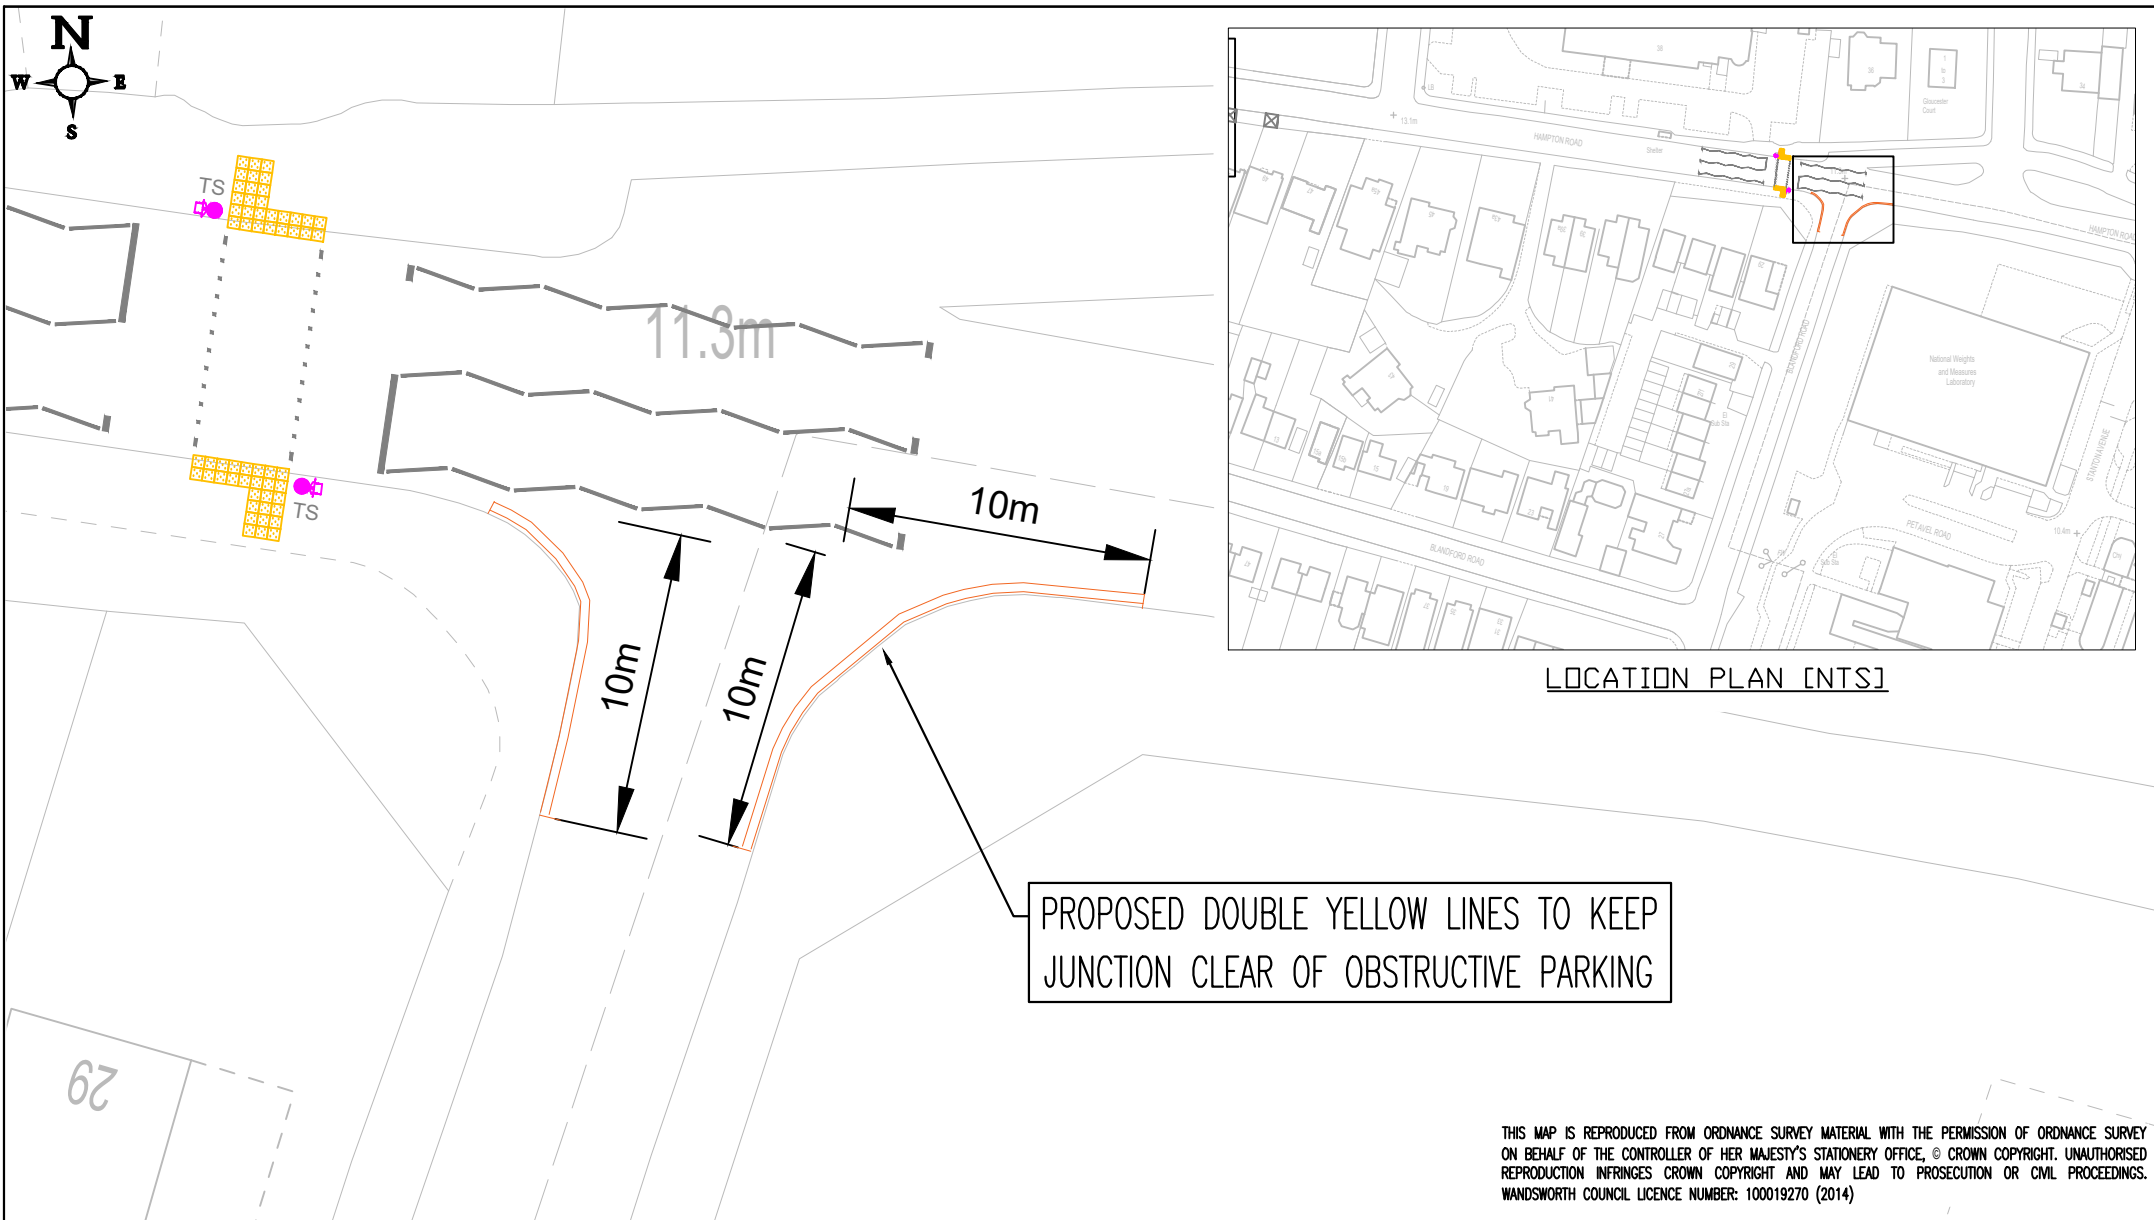

THIS MAP IS REPRODUCED FROM ORDNANCE SURVEY MATERIAL WITH THE PERMISSION OF ORDNANCE SURVEY ON BEHALF OF THE CONTROLLER OF HER MAJESTY'S STATIONERY OFFICE, © CROWN COPYRIGHT. UNAUTHORISED REPRODUCTION INFRINGES CROWN COPYRIGHT AND MAY LEAD TO PROSECUTION OR CIVIL PROCEEDINGS. WANDSWORTH COUNCIL LICENCE NUMBER: 100019270 (2014)


Legend Proposed double yellow lines				Project Title: Blandford Road JW Hampton Road [Eastern Arm] Teddington				ENVIRONMENT AND COMMUNITY SERVICES DEPARTMENT	
Drawing Title: Proposed Waiting Restrictions General Arrangement				RICHMOND AND WANDSWORTH COUNCILS		Scale @ A4: 1:250 Date: Nov 2021		Drawn By: TAS Checked By: LF	
Project No:				Drawing No: B92-CS-GL-012		Batch 92		Revision: Bi	

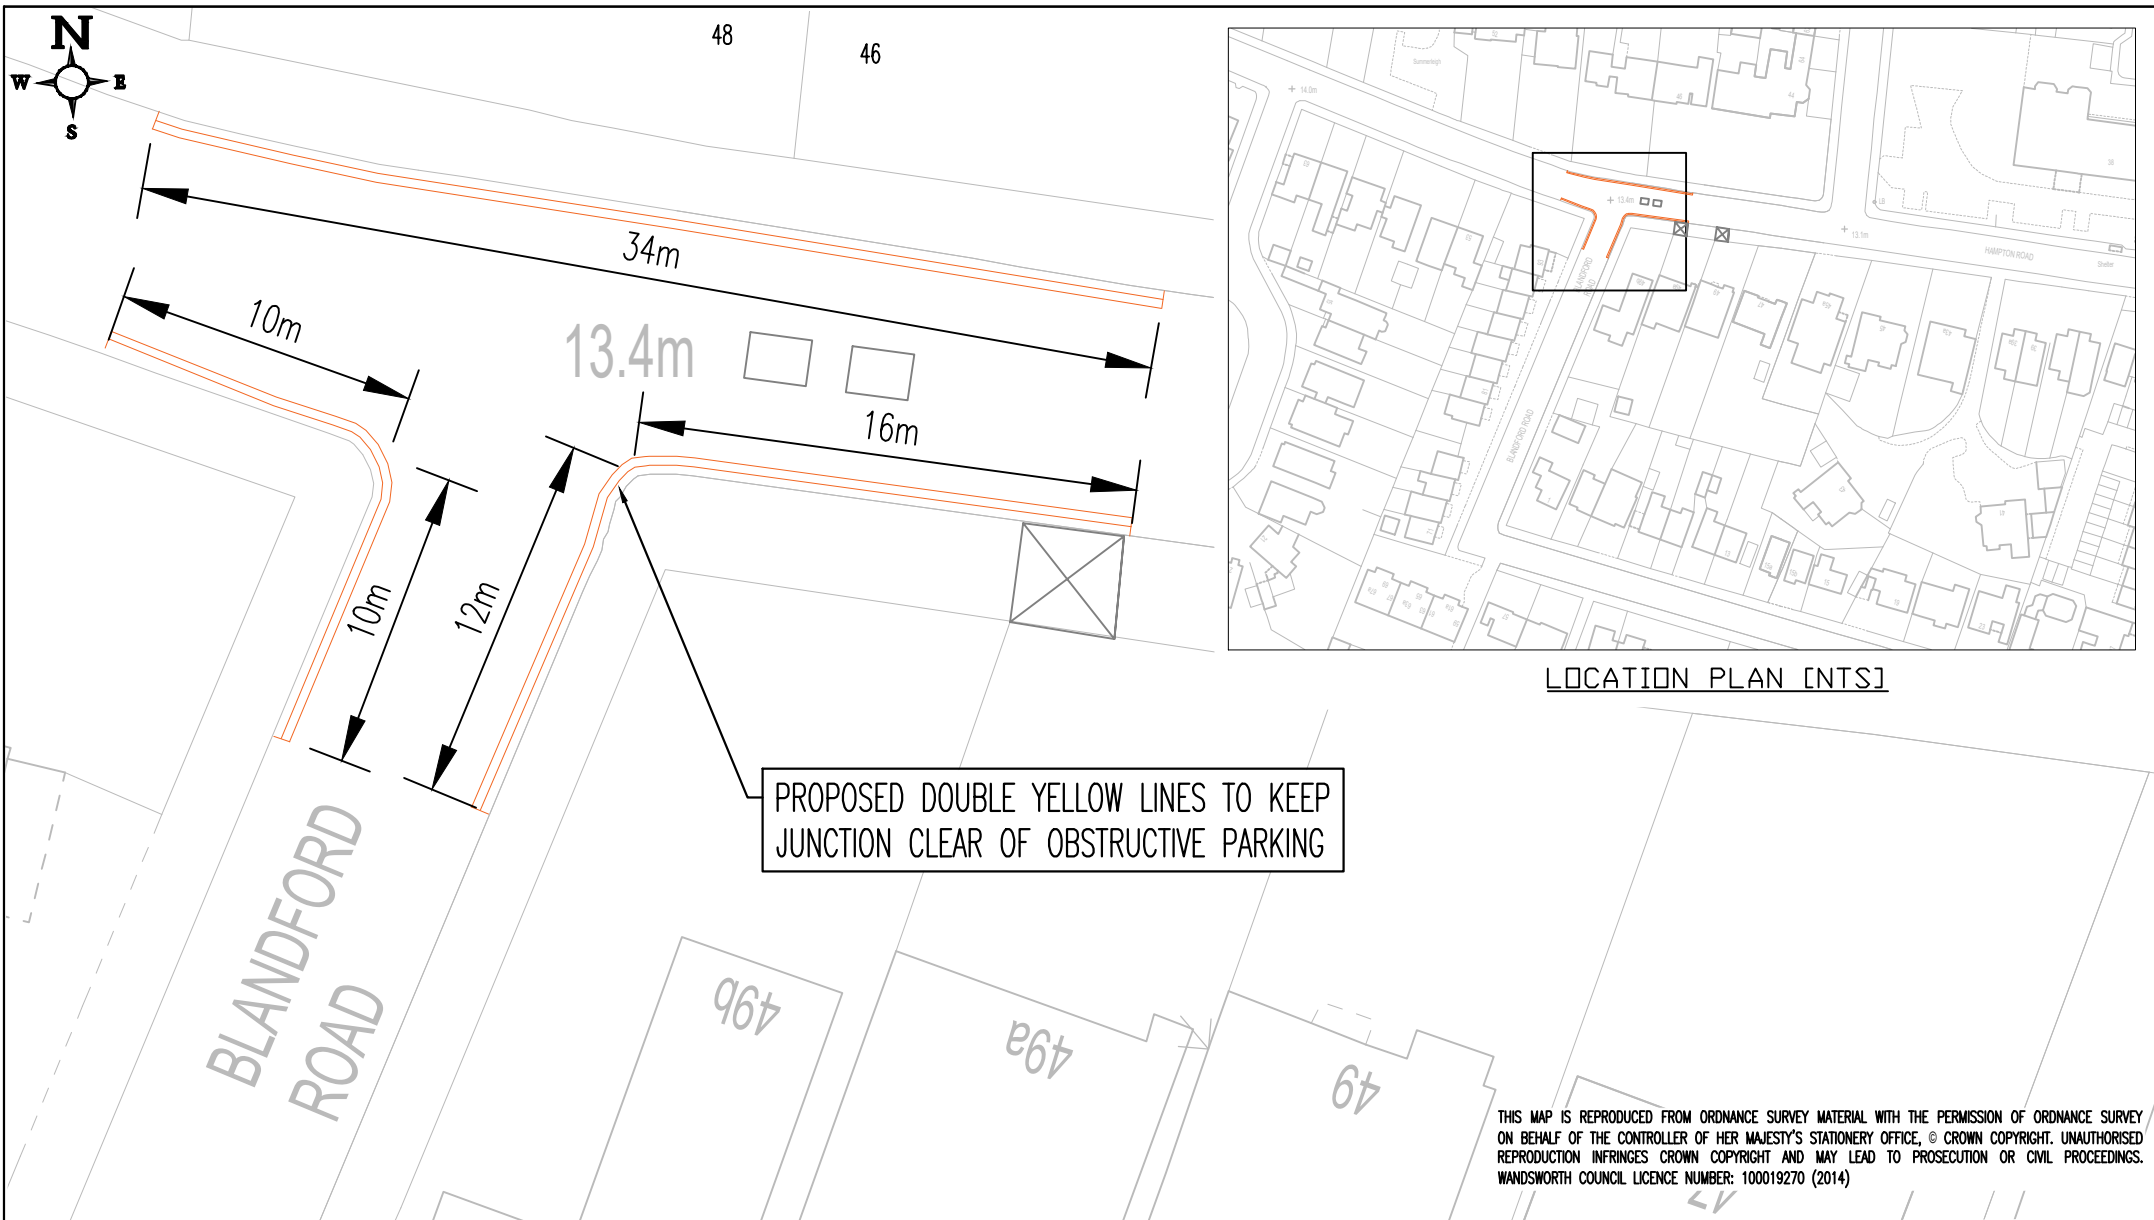




LOCATION PLAN [NTS]

THIS MAP IS REPRODUCED FROM ORDNANCE SURVEY MATERIAL WITH THE PERMISSION OF ORDNANCE SURVEY ON BEHALF OF THE CONTROLLER OF HER MAJESTY'S STATIONERY OFFICE, © CROWN COPYRIGHT. UNAUTHORISED REPRODUCTION INFRINGES CROWN COPYRIGHT AND MAY LEAD TO PROSECUTION OR CIVIL PROCEEDINGS. WANDSWORTH COUNCIL LICENCE NUMBER: 100019270 (2014)
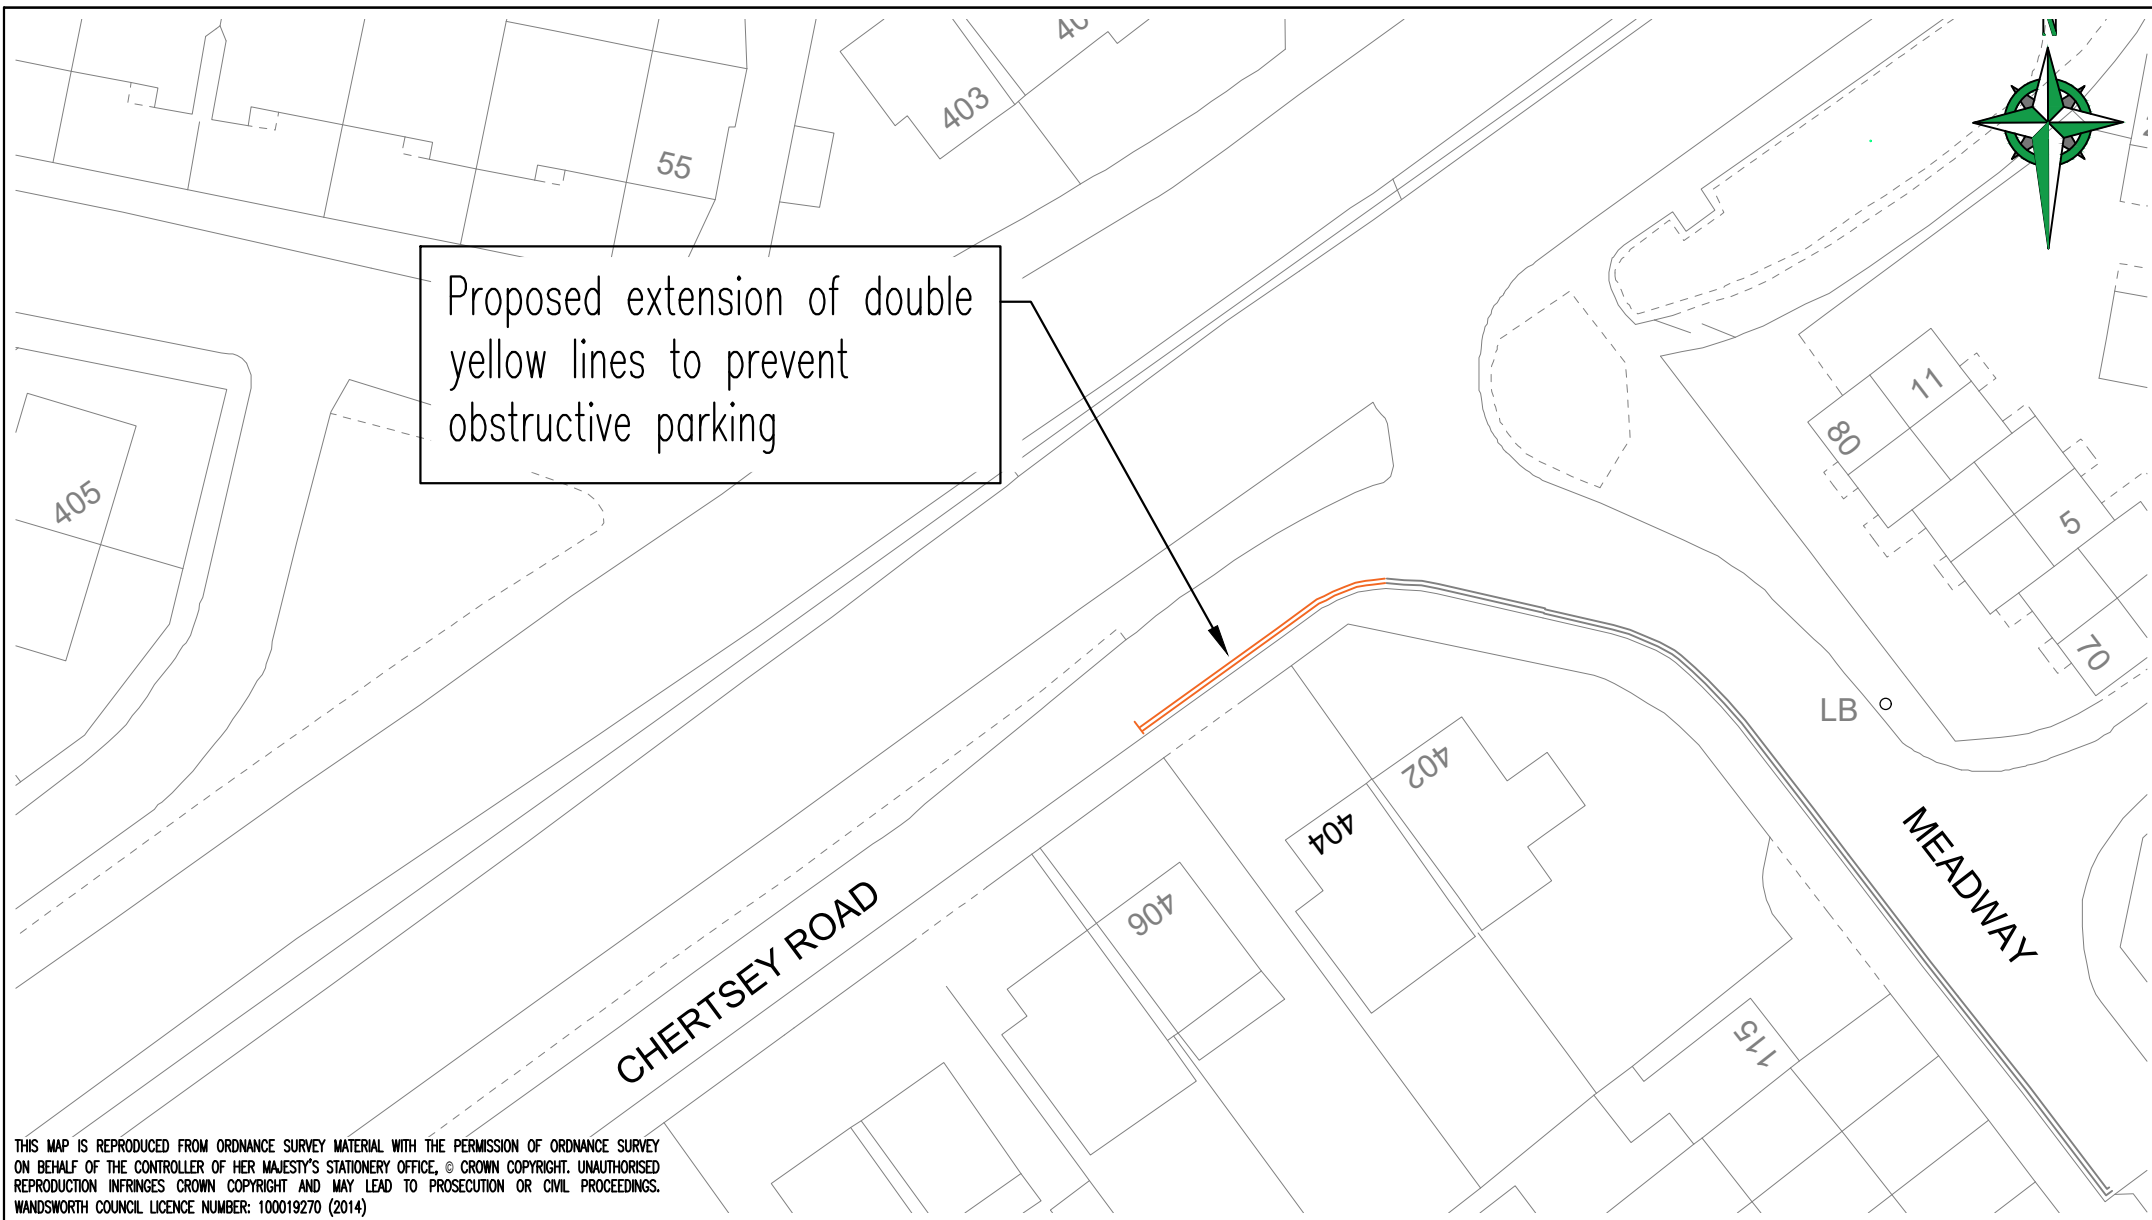
<u>Legend</u> <div><div></div> Proposed double yellow lines</div> <div><div></div> Existing vehicular drive-way</div>				Project Title: <div>Blandford Road JW Hampton Road [Western Arm] Teddington</div>		<div><div><div><div></div><div>LONDON BOROUGH OF RICHMOND UPON THAMES</div></div><div><div>THE RICHMOND BOROUGH</div><div>Wandsworth</div></div></div><div>ENVIRONMENT AND COMMUNITY SERVICES DEPARTMENT</div></div> <div>RICHMOND AND WANDSWORTH COUNCILS</div>			
Drawing Title: <div>Proposed Waiting Restrictions General Arrangement</div>		Scale @ A4: 1:250		Drawn By: TAS		Project No:		Drawing No: B92-CS-GL-013	
A		2021		TAS		Batch 92		Revision: C1	
-									
-									
-									



<u>Legend</u> <div><div>Proposed double yellow lines</div><div>Existing double yellow lines</div></div>				Project Title: <div>404 Chertsey Road TW2</div>		<div><div><div><div></div><div>LONDON BOROUGH OF RICHMOND UPON THAMES</div></div><div><div></div><div>Wandsworth</div></div></div><div>RICHMOND AND WANDSWORTH COUNCILS</div><div>ENVIRONMENT AND COMMUNITY SERVICES DEPARTMENT</div></div>					
Drawing Title: <div>Proposed Waiting Restrictions General Arrangement</div>				Scale @ A4: 1:500		Drawn By: TS		Project No:		Drawing No: B92-CS-GL-003	
				Date: Sept 2021		Checked By: LF		Batch 92		Revision: B1	
A	2021	TAS	FIRST ISSUE								
-											
-											
-											

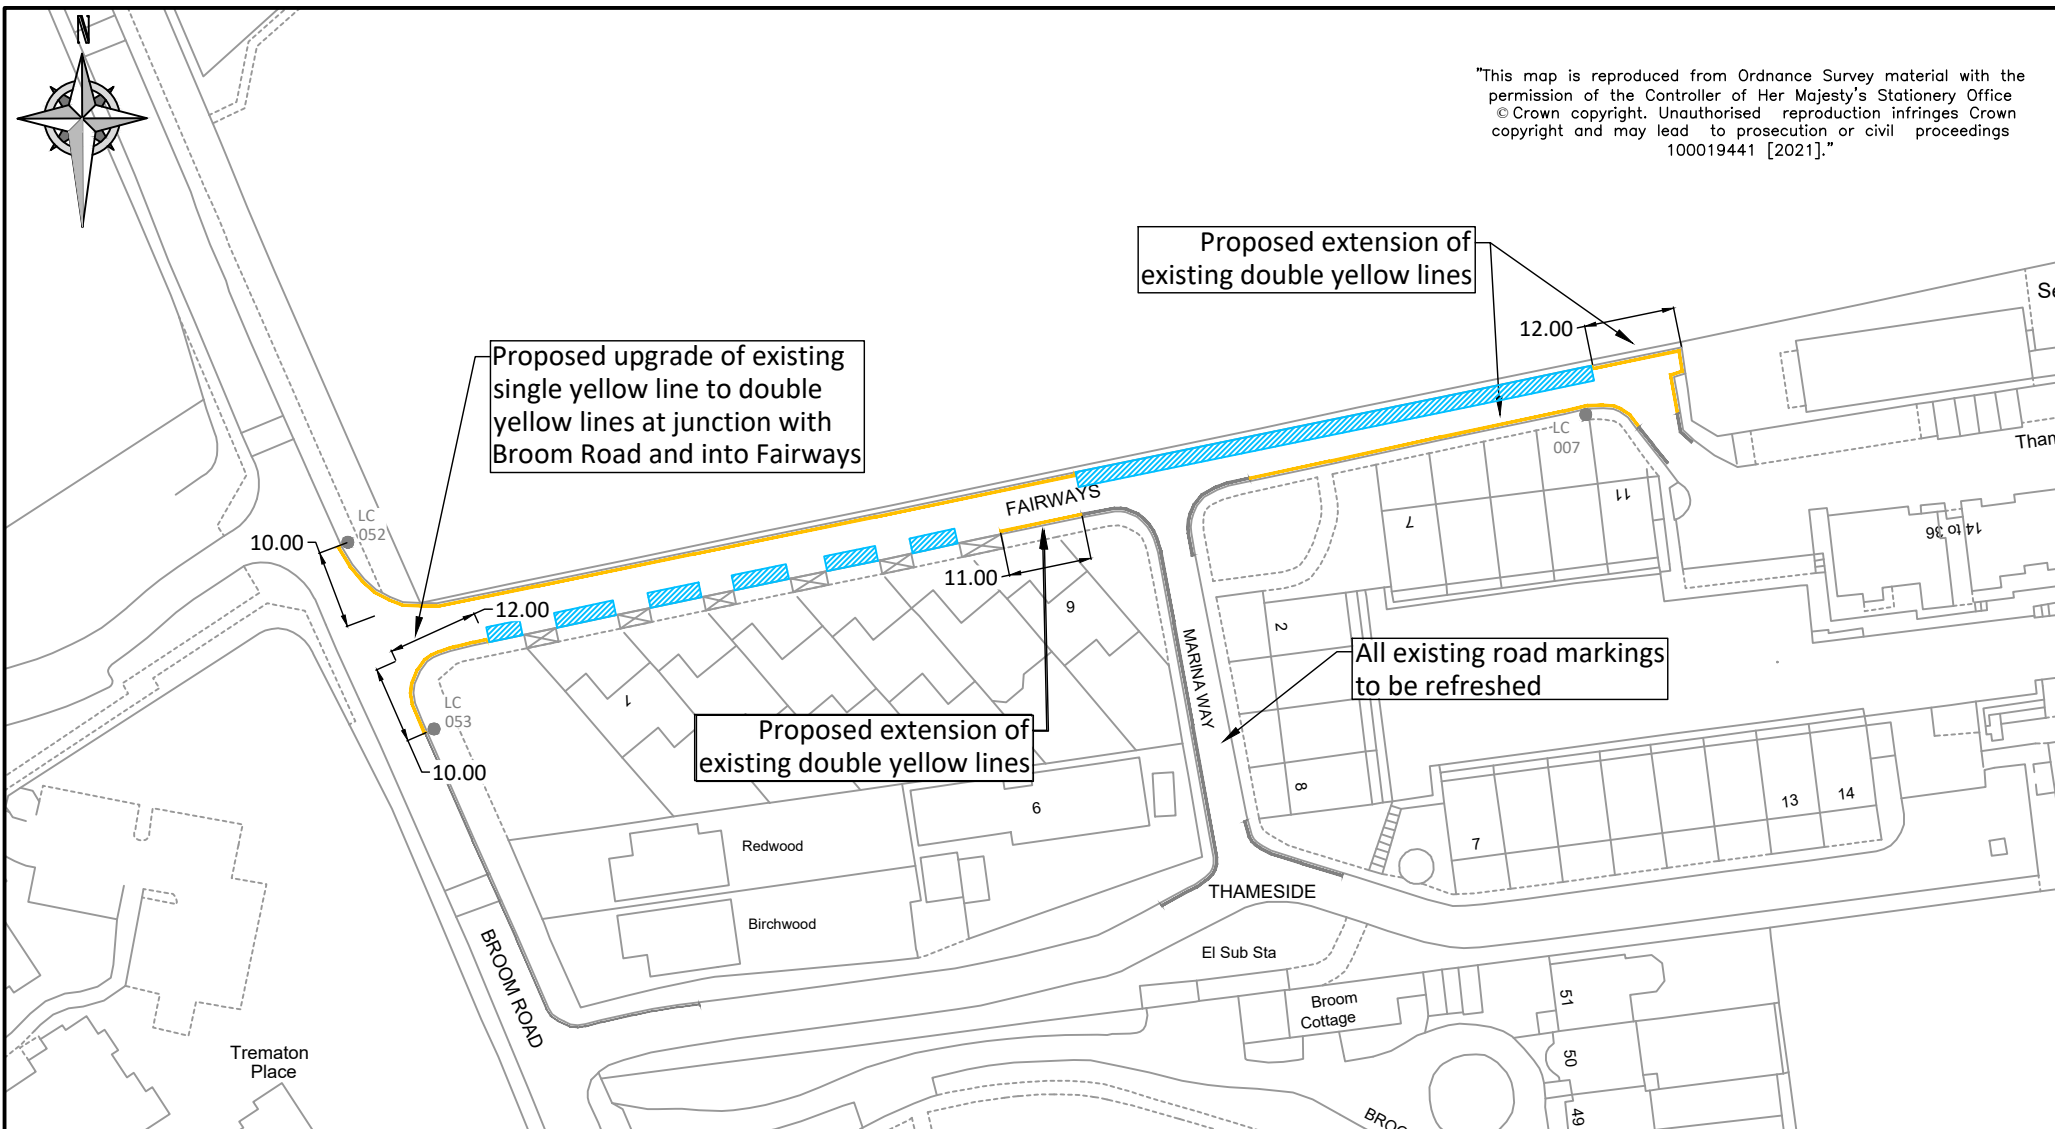

"This map is reproduced from Ordnance Survey material with the permission of the Controller of Her Majesty's Stationery Office
© Crown copyright. Unauthorised reproduction infringes Crown copyright and may lead to prosecution or civil proceedings
100019441 [2021]."

Legend



- Existing road markings
- Proposed double yellow lines
- Vehicle crossover
- Assumed on-street parking



REVISION	DRAWN BY & DATE	DESIGNED BY & DATE	CHECKED BY & DATE	APPROVED BY & DATE
-	AJ 15/09/21	AJ 15/09/21	LF 16/09/21	LF 16/09/21

Issue	<input checked="" type="checkbox"/>	Draft
Scale (at A4 size)	1:1000	

CLIENT	LONDON BOROUGH OF RICHMOND UPON THAMES		
PROJECT	REVENUE WORKS - BATCH 92		
DRAWING TITLE	FAIRWAYS, TEDDINGTON DOUBLE YELLOW LINE INSTALLATION		
ISSUING OFFICE	TWICKENHAM	DRAWING NUMBER	REVISION
TELEPHONE	020 88911411	B92-CS-GL-001	-

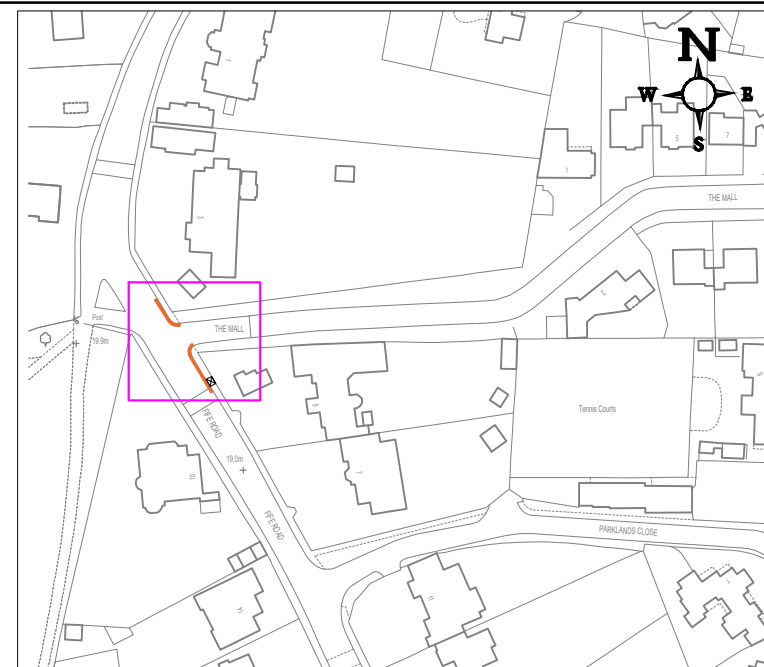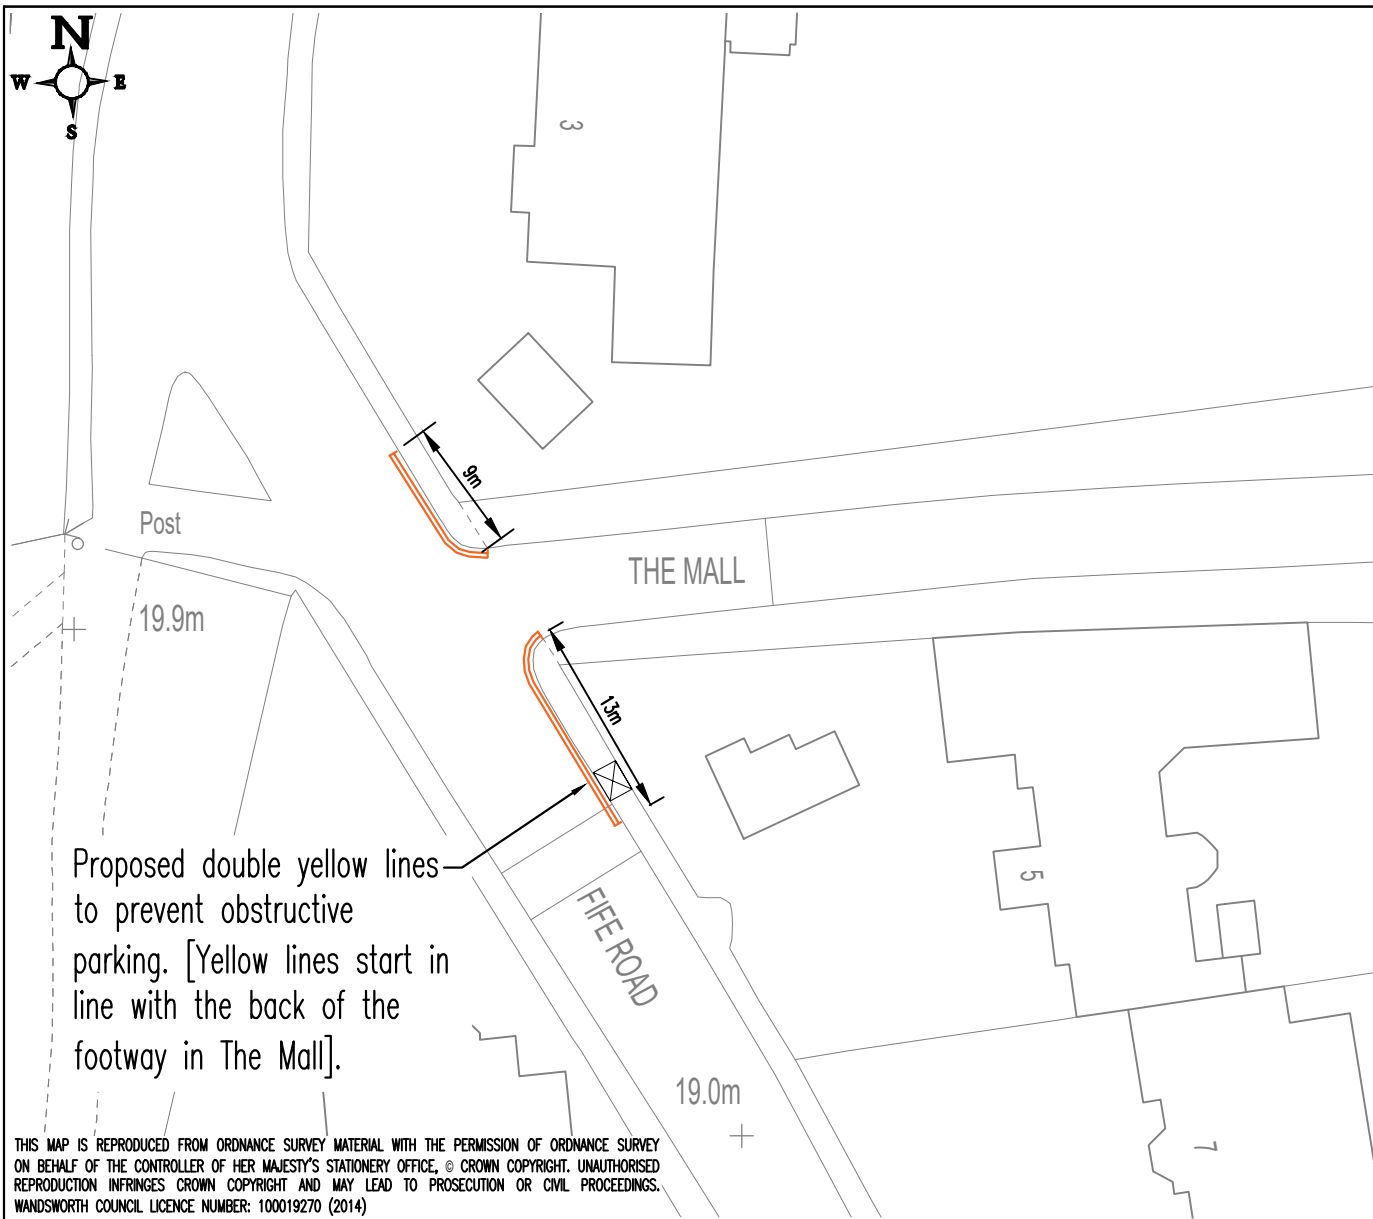

LOCATION PLAN [NOT TO SCALE]

Tennis

THIS MAP IS REPRODUCED FROM ORDNANCE SURVEY MATERIAL WITH THE PERMISSION OF ORDNANCE SURVEY ON BEHALF OF THE CONTROLLER OF HER MAJESTY'S STATIONERY OFFICE, © CROWN COPYRIGHT. UNAUTHORISED REPRODUCTION INFRINGES CROWN COPYRIGHT AND MAY LEAD TO PROSECUTION OR CIVIL PROCEEDINGS. WANDSWORTH COUNCIL LICENCE NUMBER: 100019270 (2014)

Legend

Proposed double yellow lines

Existing vehicular drive way

A	TAS	FIRST ISSUE
-		
-		
-		

Project Title:

Fife Road JW The Mall
London SW14

Drawing Title:


Proposed Waiting Restrictions
General Arrangement




ENVIRONMENT AND COMMUNITY
SERVICES DEPARTMENT



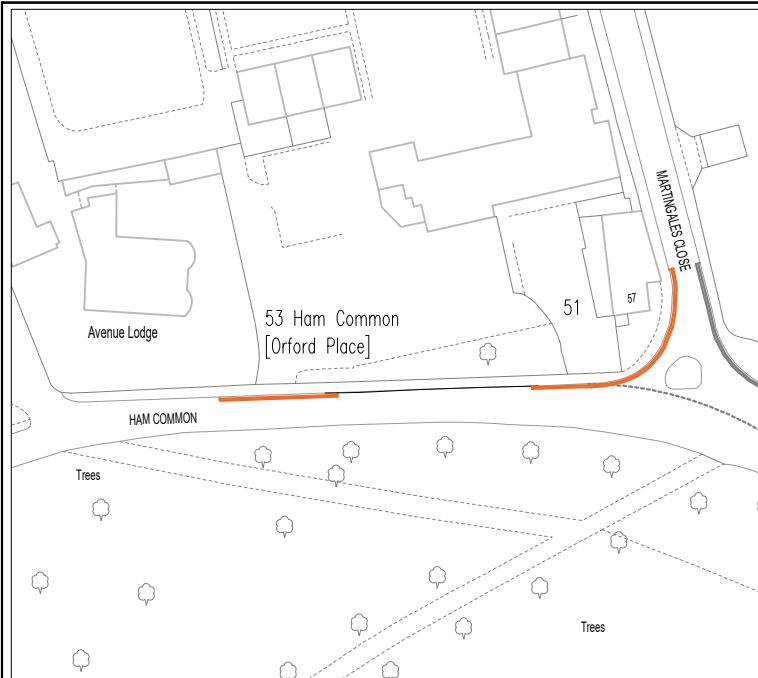

RICHMOND AND WANDSWORTH COUNCILS


Scale @ A4:	1:500	Drawn By:	TS	Project No:		Drawing No:	B92-TS-CS-GL-016
Date:	Jan 2022	Checked By:	LF	Batch	92	Revision:	A

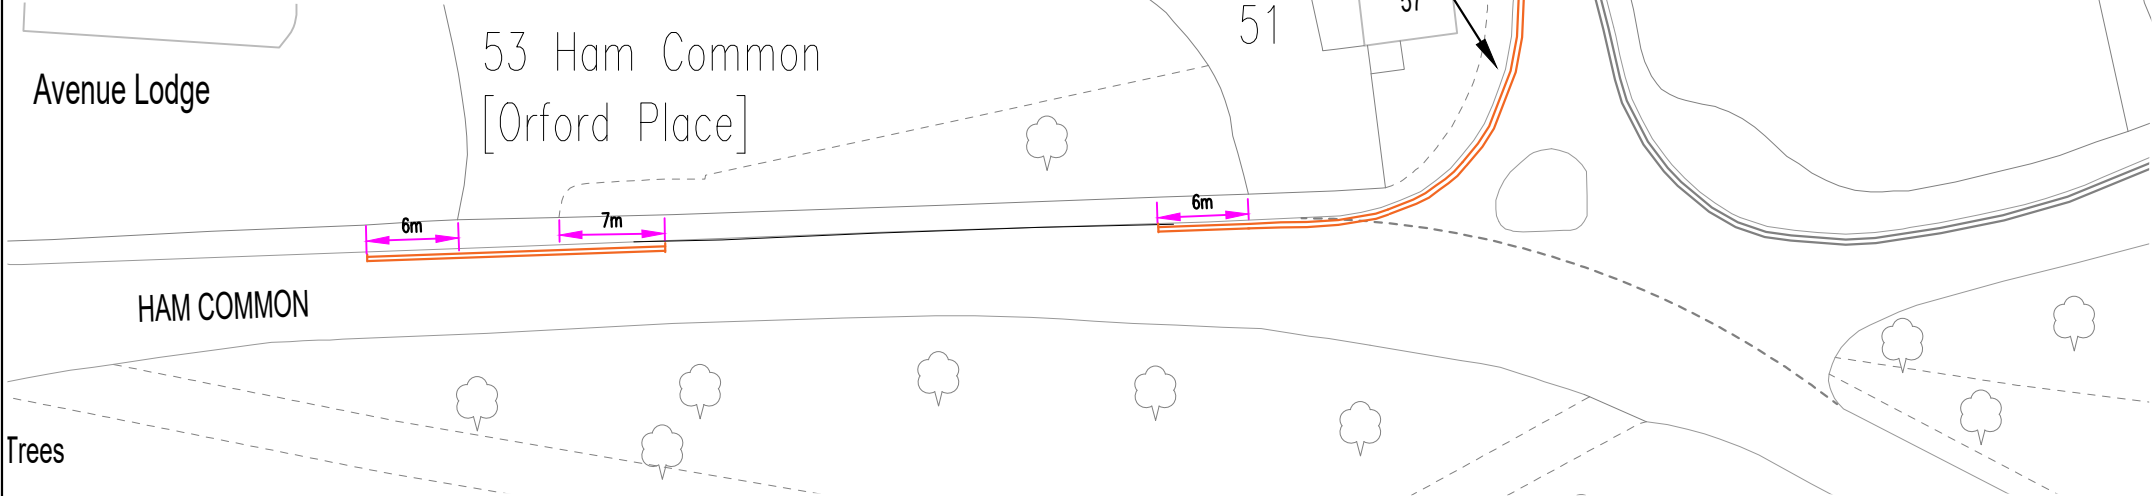


LOCATION PLAN (NOT TO SCALE)



Legend  Proposed double yellow lines  Existing double yellow lines				Project Title: 51 & 53 Ham Common Ham, Richmond		  ENVIRONMENT AND COMMUNITY SERVICES DEPARTMENT			
Drawing Title: Proposed Waiting Restrictions General Arrangement				Scale @ A4: 1:500 Date: Jan 2022		Drawn By: TS Checked By: LF	Project No: Batch 92	Drawing No: B93-TS-CS-GL-003 Revision: C	
A		TAS	FIRST ISSUE						
-									
-									
-									

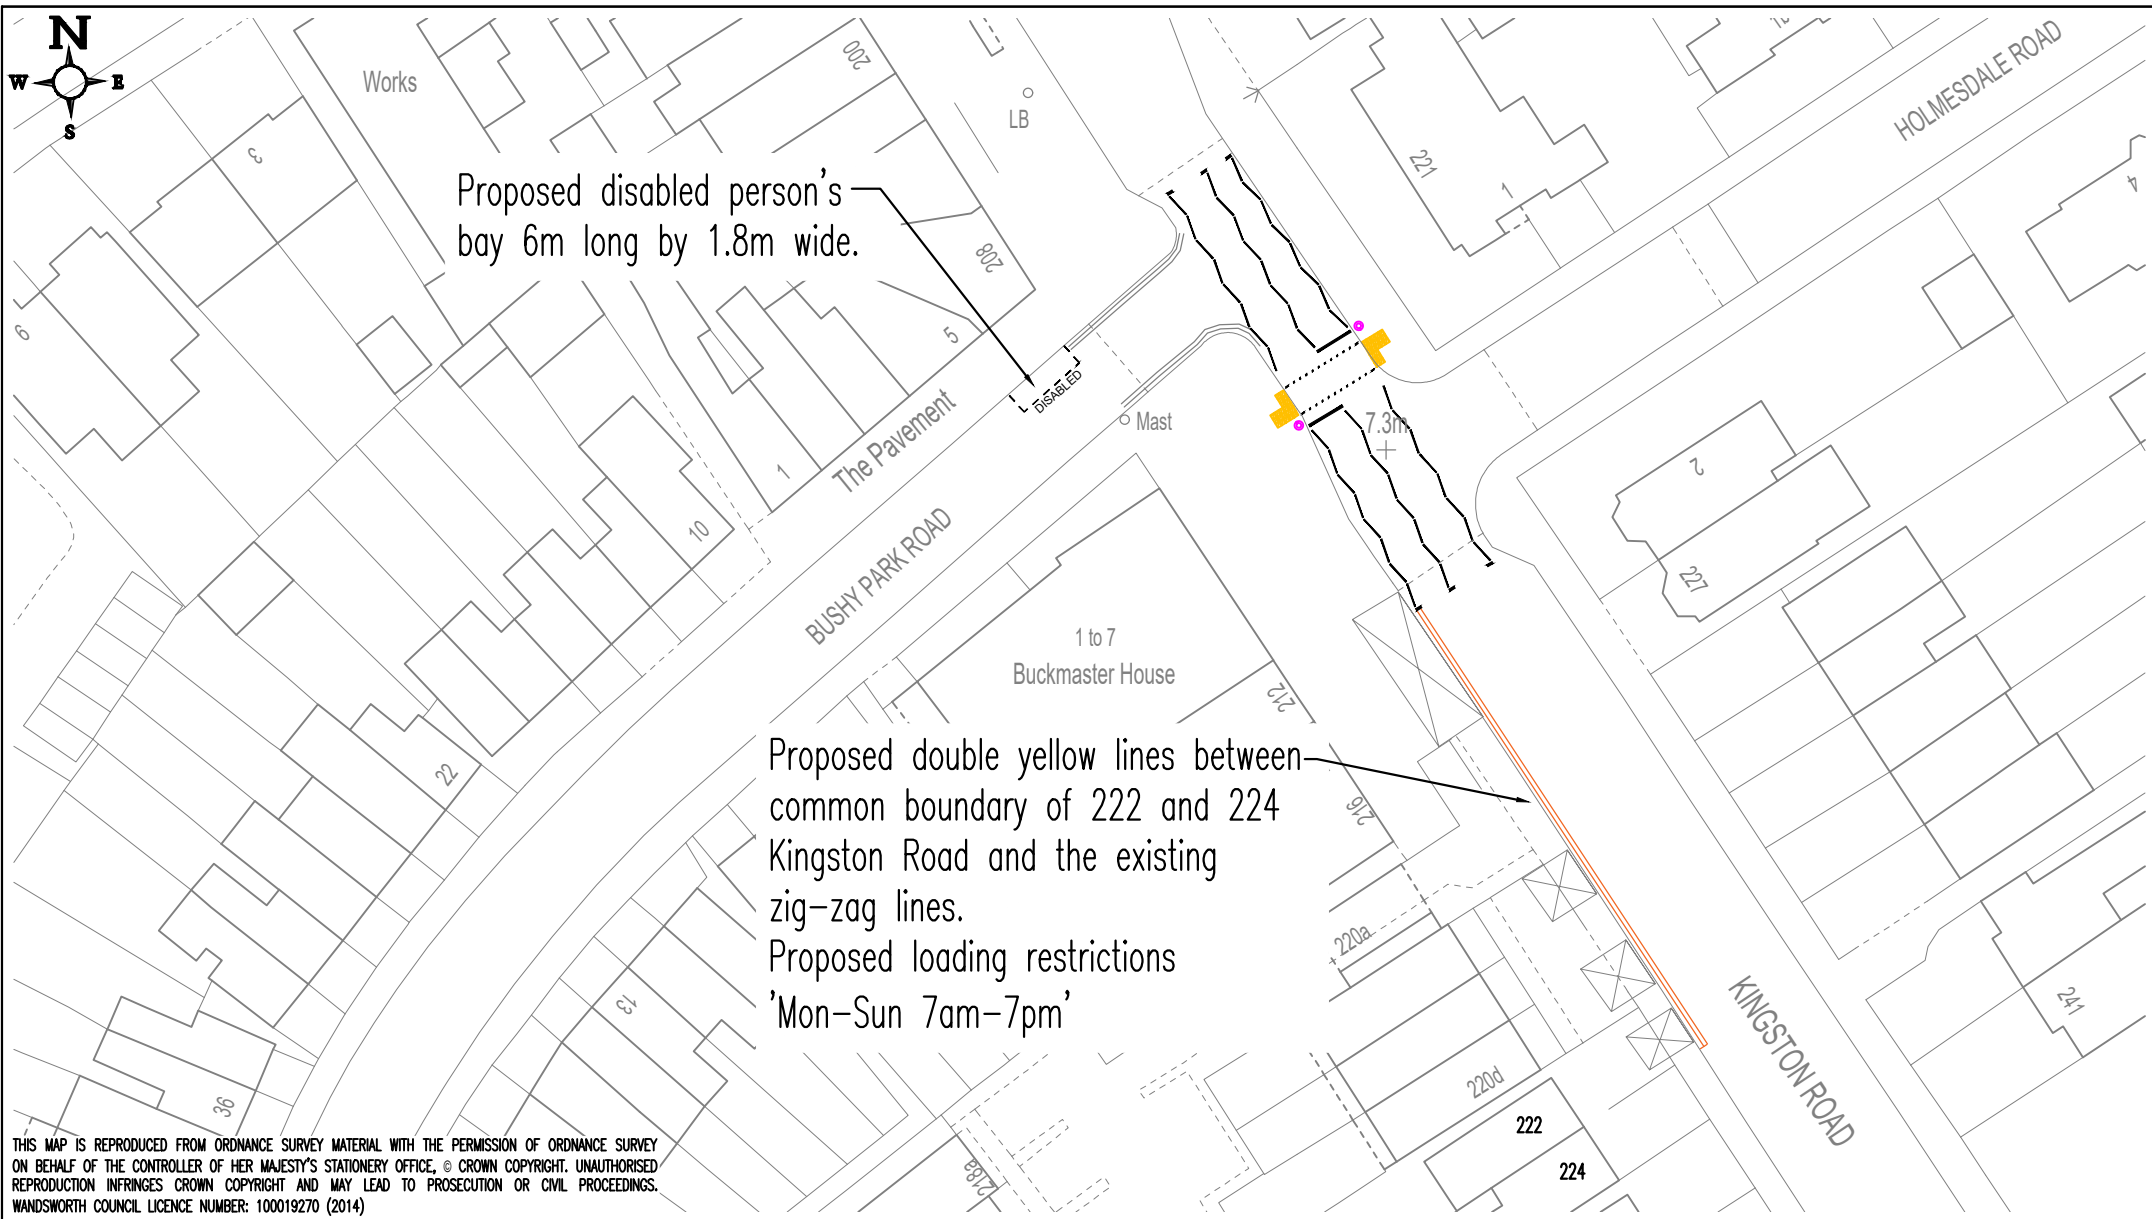


<div>Legend</div> <div><div><div></div></div>Proposed double yellow lines</div> <div><div></div></div> Existing double yellow lines <div><div></div></div> Existing vehicular drive way				<div>Project Title:</div> <div>Kingston Road JW Bushy Park Road Teddington</div>		<div><div><div><div></div></div><div>LONDON BOROUGH OF RICHMOND UPON THAMES</div></div><div><div>THE RICHMOND BOROUGH</div><div>Wandsworth</div></div><div>RICHMOND AND WANDSWORTH COUNCILS</div><div>ENVIRONMENT AND COMMUNITY SERVICES DEPARTMENT</div></div>				
<div>A</div>		<div>TAS</div>	<div>FIRST ISSUE</div>	<div>Drawing Title:</div> <div>Proposed Waiting & Loading Restrictions</div>		<div>Scale @ A4:</div> <div>NTS</div>		<div>Drawn By:</div> <div>TS</div>	<div>Project No:</div> <div>Batch 92</div>	<div>Drawing No:</div> <div>B92-CS-GL-004</div>
<div>-</div>						<div>Date:</div> <div>Jan 2022</div>		<div>Checked By:</div> <div>LF</div>		<div>Revision:</div> <div>Fi</div>
<div>-</div>										
<div>-</div>										

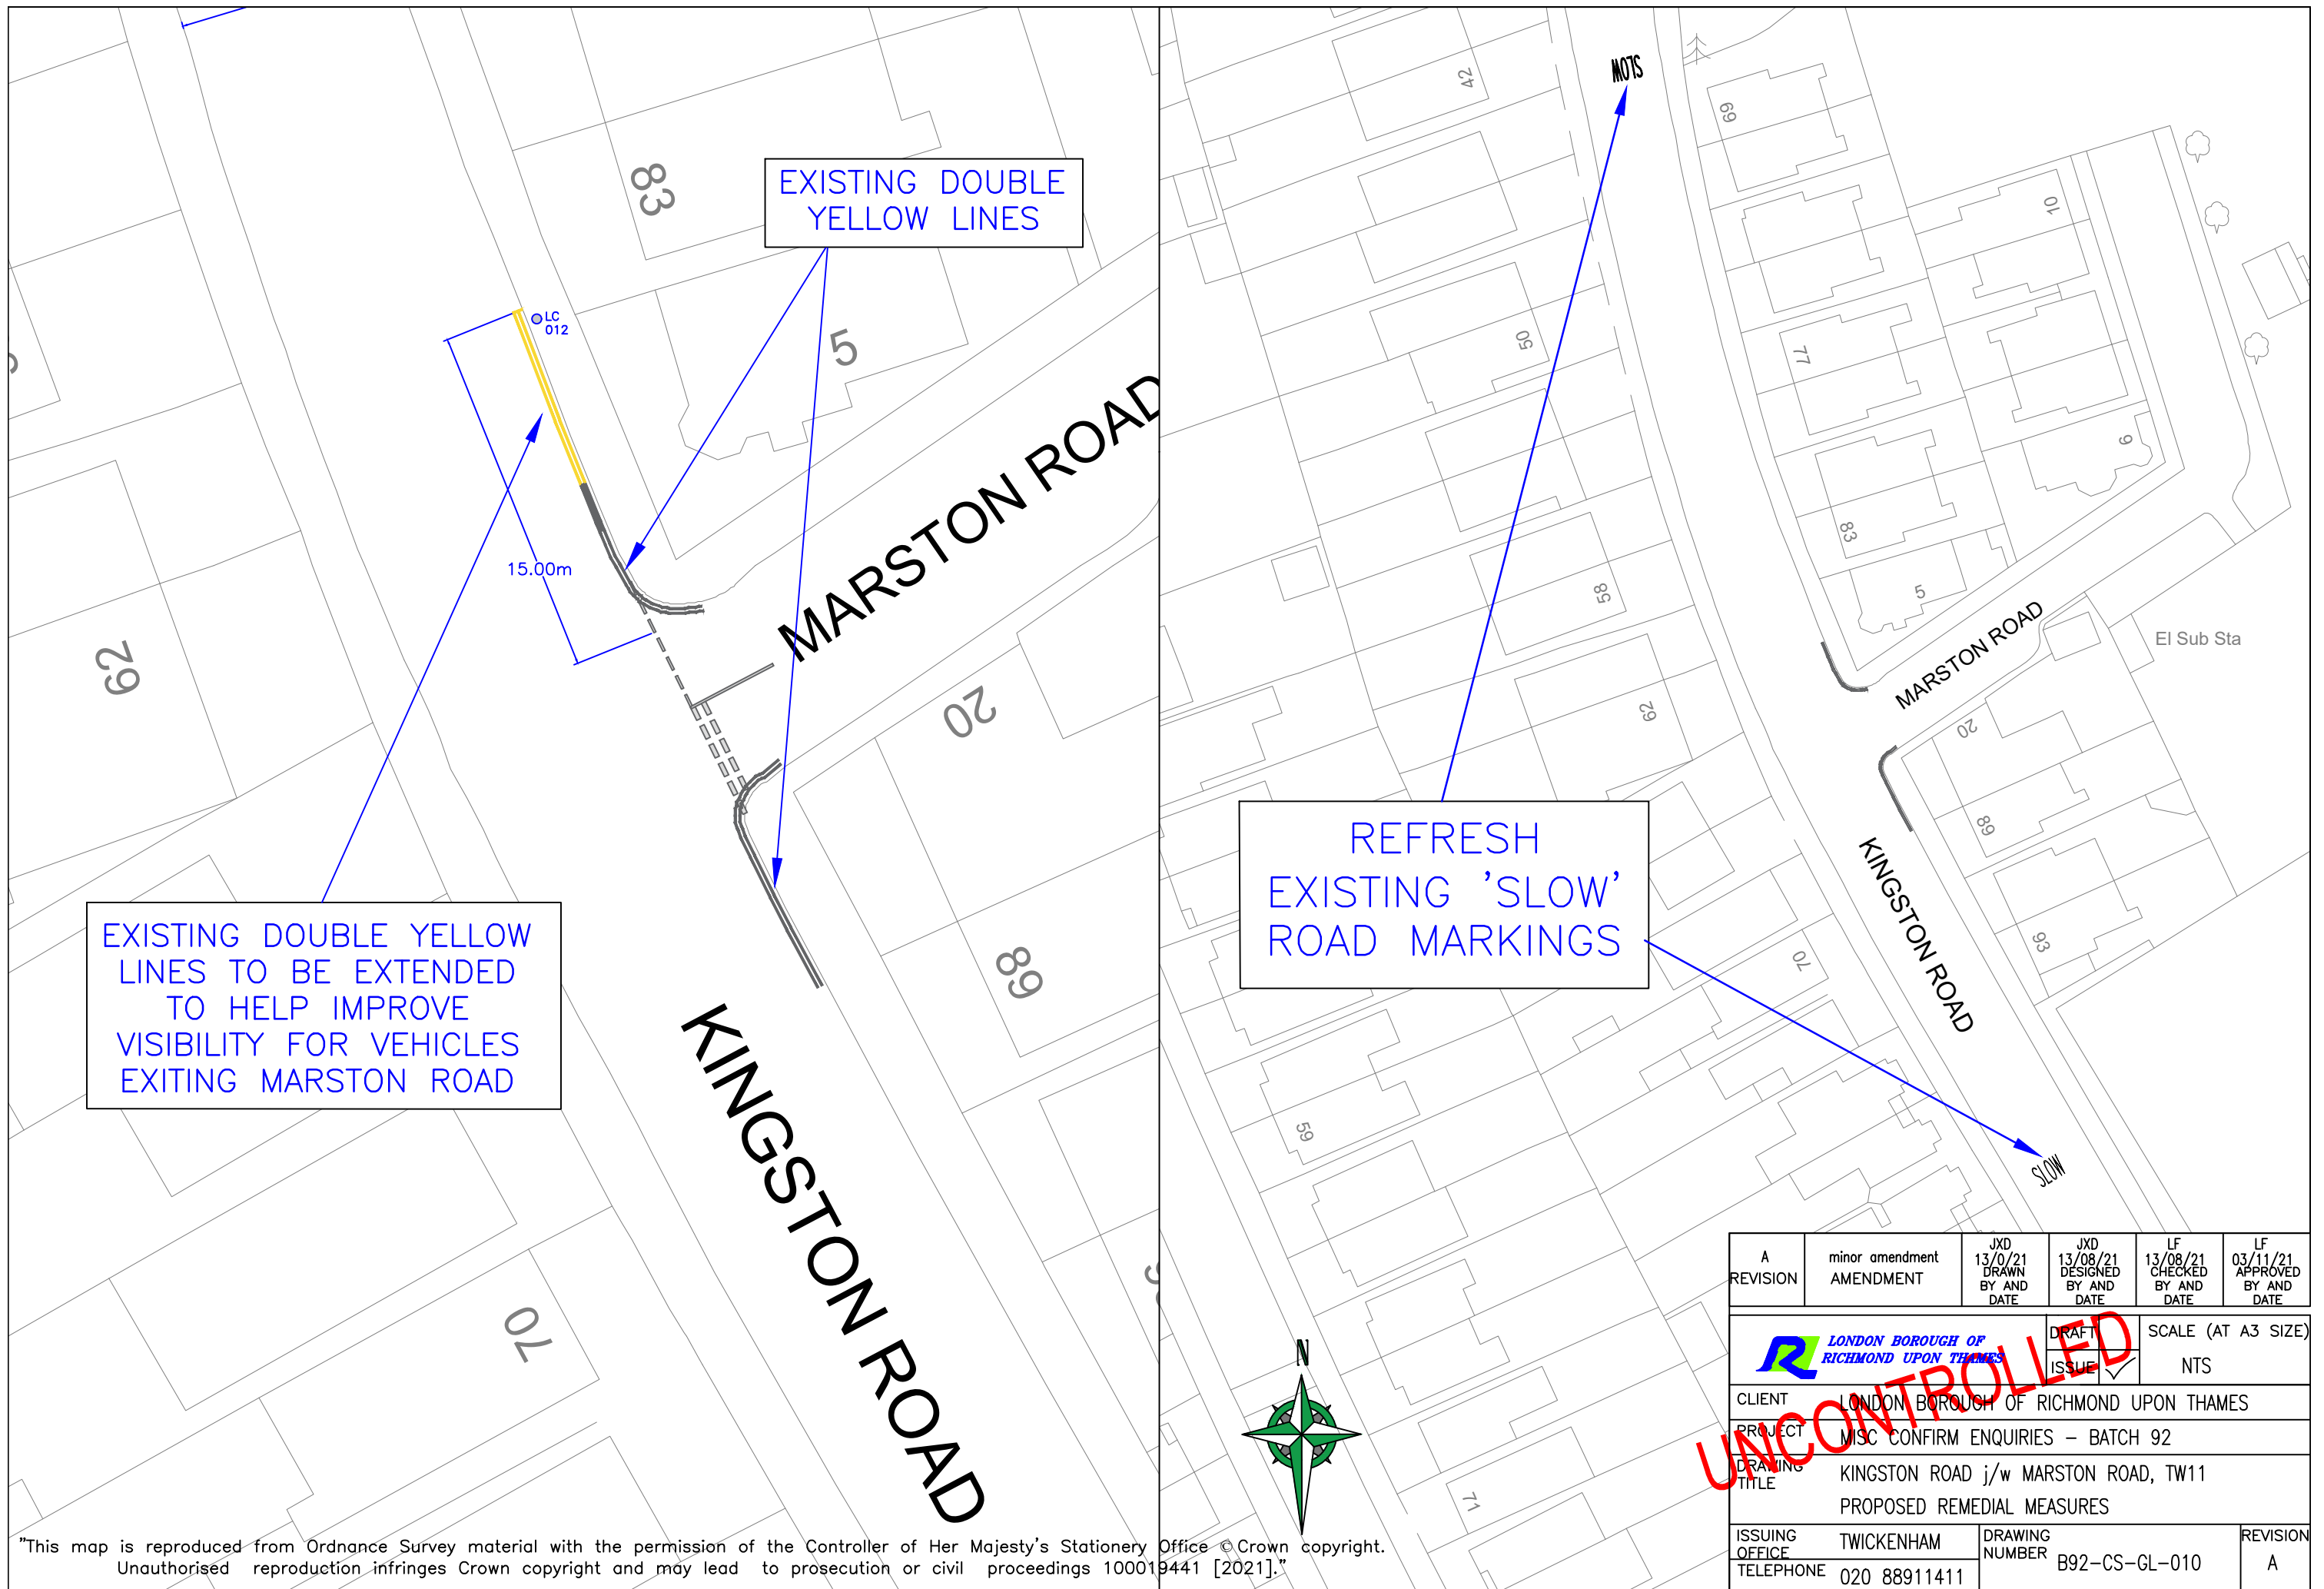


EXISTING DOUBLE YELLOW LINES TO BE EXTENDED TO HELP IMPROVE VISIBILITY FOR VEHICLES EXITING MARSTON ROAD


EXISTING DOUBLE YELLOW LINES

REFRESH EXISTING 'SLOW' ROAD MARKINGS

A	minor amendment	JXD 13/0/21 DRAWN BY AND DATE	JXD 13/08/21 DESIGNED BY AND DATE	LF 13/08/21 CHECKED BY AND DATE	LF 03/11/21 APPROVED BY AND DATE
REVISION	AMENDMENT				
			DRAFT	SCALE (AT A3 SIZE)	
			ISSUE	NTS	
CLIENT	LONDON BOROUGH OF RICHMOND UPON THAMES				
PROJECT	MISC CONFIRM ENQUIRIES – BATCH 92				
DRAWING TITLE	KINGSTON ROAD j/w MARSTON ROAD, TW11 PROPOSED REMEDIAL MEASURES				
ISSUING OFFICE	TWICKENHAM	DRAWING NUMBER			REVISION
TELEPHONE	020 88911411	B92-CS-GL-010			A

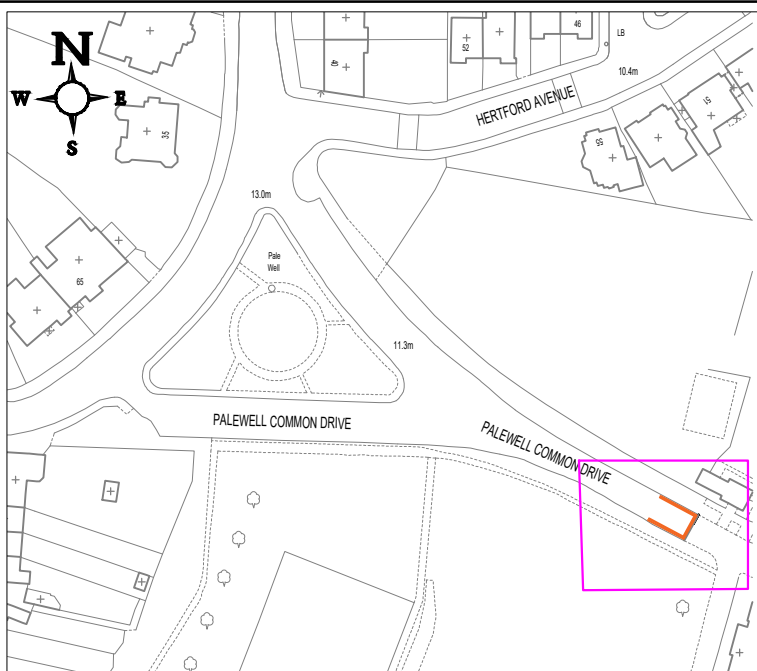


LOCATION PLAN (NOT TO SCALE)

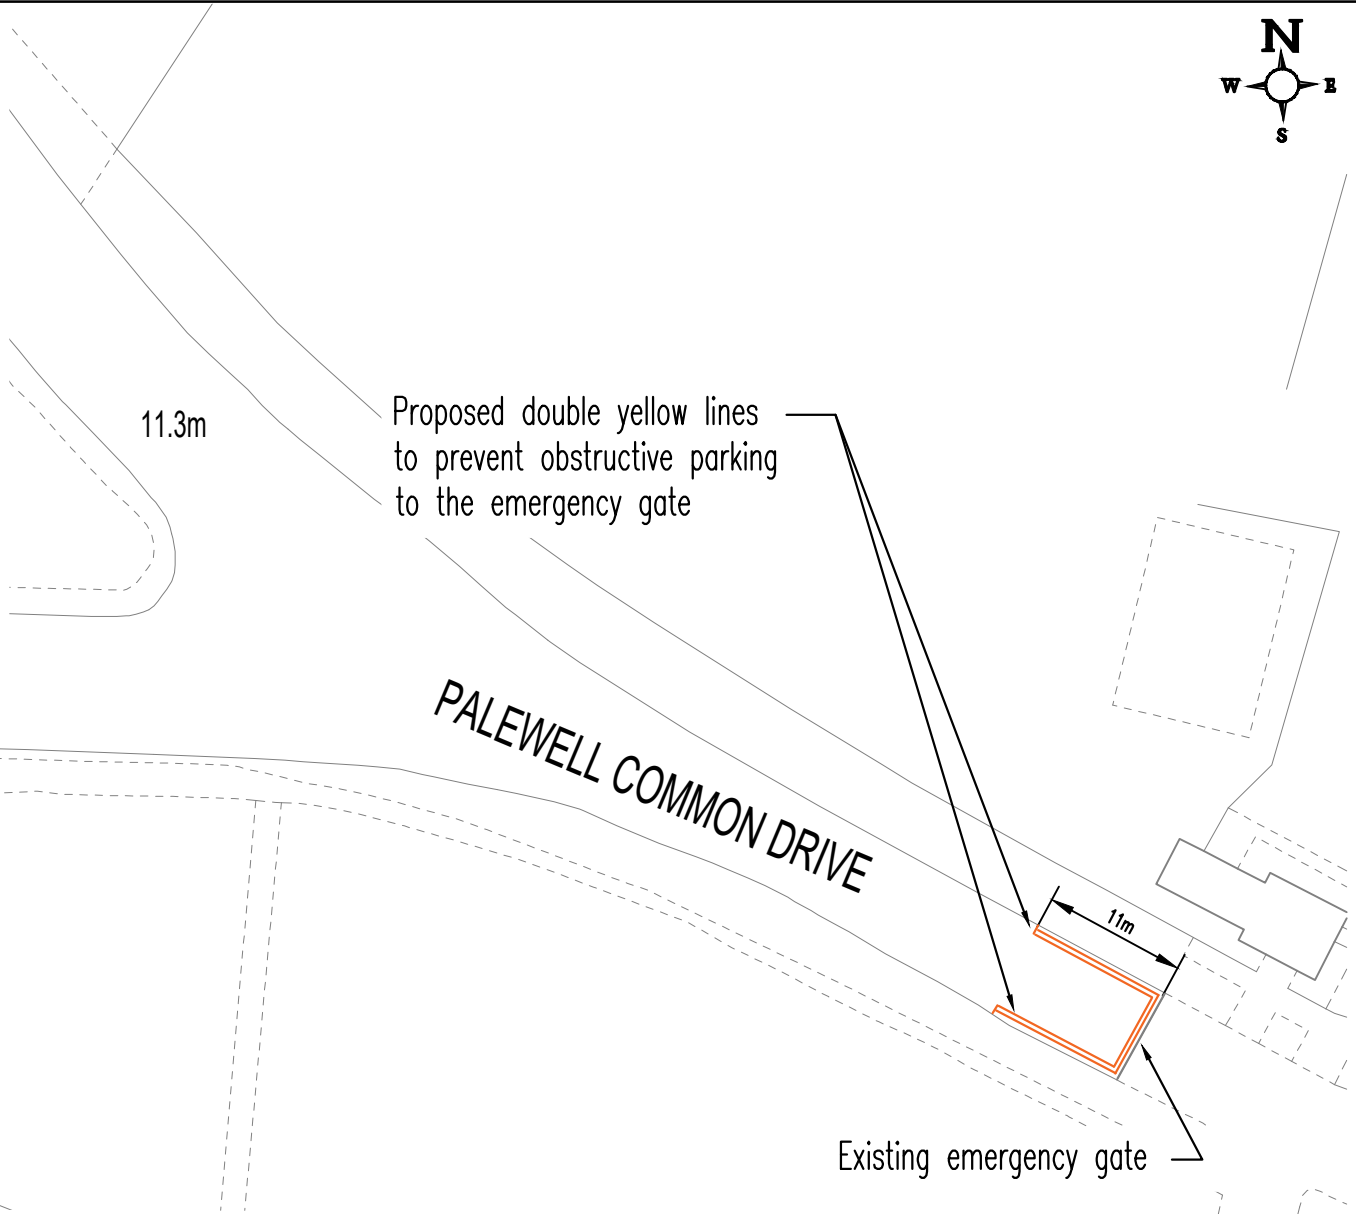


THIS MAP IS REPRODUCED FROM ORDNANCE SURVEY MATERIAL WITH THE PERMISSION OF ORDNANCE SURVEY ON BEHALF OF THE CONTROLLER OF HER MAJESTY'S STATIONERY OFFICE, © CROWN COPYRIGHT. UNAUTHORISED REPRODUCTION INFRINGES CROWN COPYRIGHT AND MAY LEAD TO PROSECUTION OR CIVIL PROCEEDINGS. WANDSWORTH COUNCIL LICENCE NUMBER: 100019270 (2014)

Legend			
Proposed double yellow lines			
A		TAS	FIRST ISSUE
-			
-			
-			

Project Title:	Palewell Common Drive London SW14
Drawing Title:	Proposed Waiting Restrictions General Arrangement



LONDON BOROUGH OF
RICHMOND UPON THAMES




THE BOROUGH OF
Wandsworth

ENVIRONMENT AND COMMUNITY
SERVICES DEPARTMENT

RICHMOND AND WANDSWORTH COUNCILS

Scale @ A4:	1:500	Drawn By:	TAS	Project No:		Drawing No:	B92-TS-CS-GL-005
Date:	Jan 2022	Checked By:	LF	Batch	92	Revision:	E

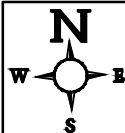

El Sub Sta

4m

Proposed extension of double yellow lines to improve emergency access

RUNNYMEDE CLOSE

Nelson Primary School

17.3m

NELSON ROAD

18.3m

Legend

- Proposed double yellow lines
- Existing double yellow lines
- Existing vehicular drive-way

GENERAL NOTES:

- THIS DRAWING TO BE READ IN CONJUNCTION WITH ALL RELEVANT ENGINEERS DRAWINGS & SPECIFICATIONS.
- DO NOT SCALE THIS DRAWING. ALL DRAWING IN METRES.

Project Title:

Runnymede Close
TW2 7BT

Drawing Title:

Proposed Waiting Restrictions
General Arrangement



ENVIRONMENT AND COMMUNITY
SERVICES DEPARTMENT

RICHMOND AND WANDSWORTH COUNCILS

Scale: A4:

NTS

Drawn By:

TAS

Project No:

Drawing No:

B92-TS-CS-CL-006

Date:

Jan 2022



Checked By:

LF

Batch 92

Revision:

C

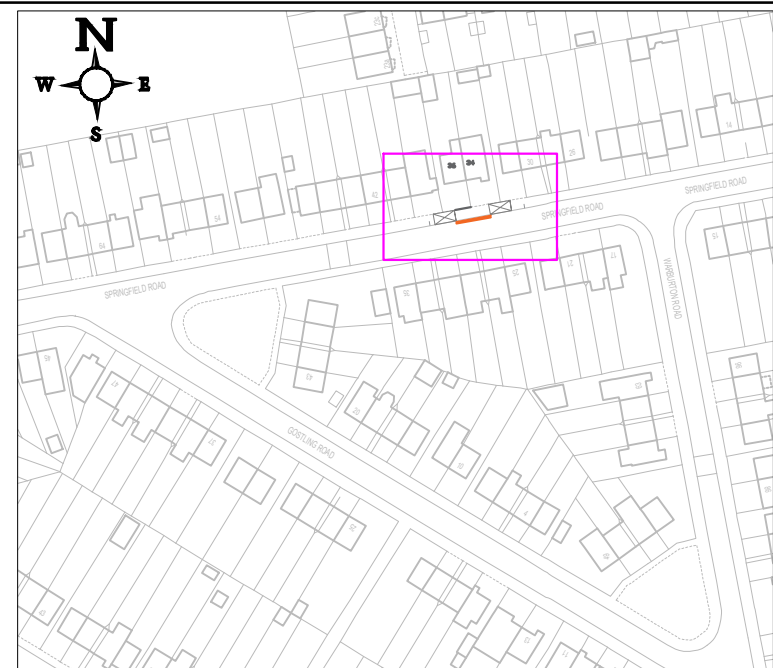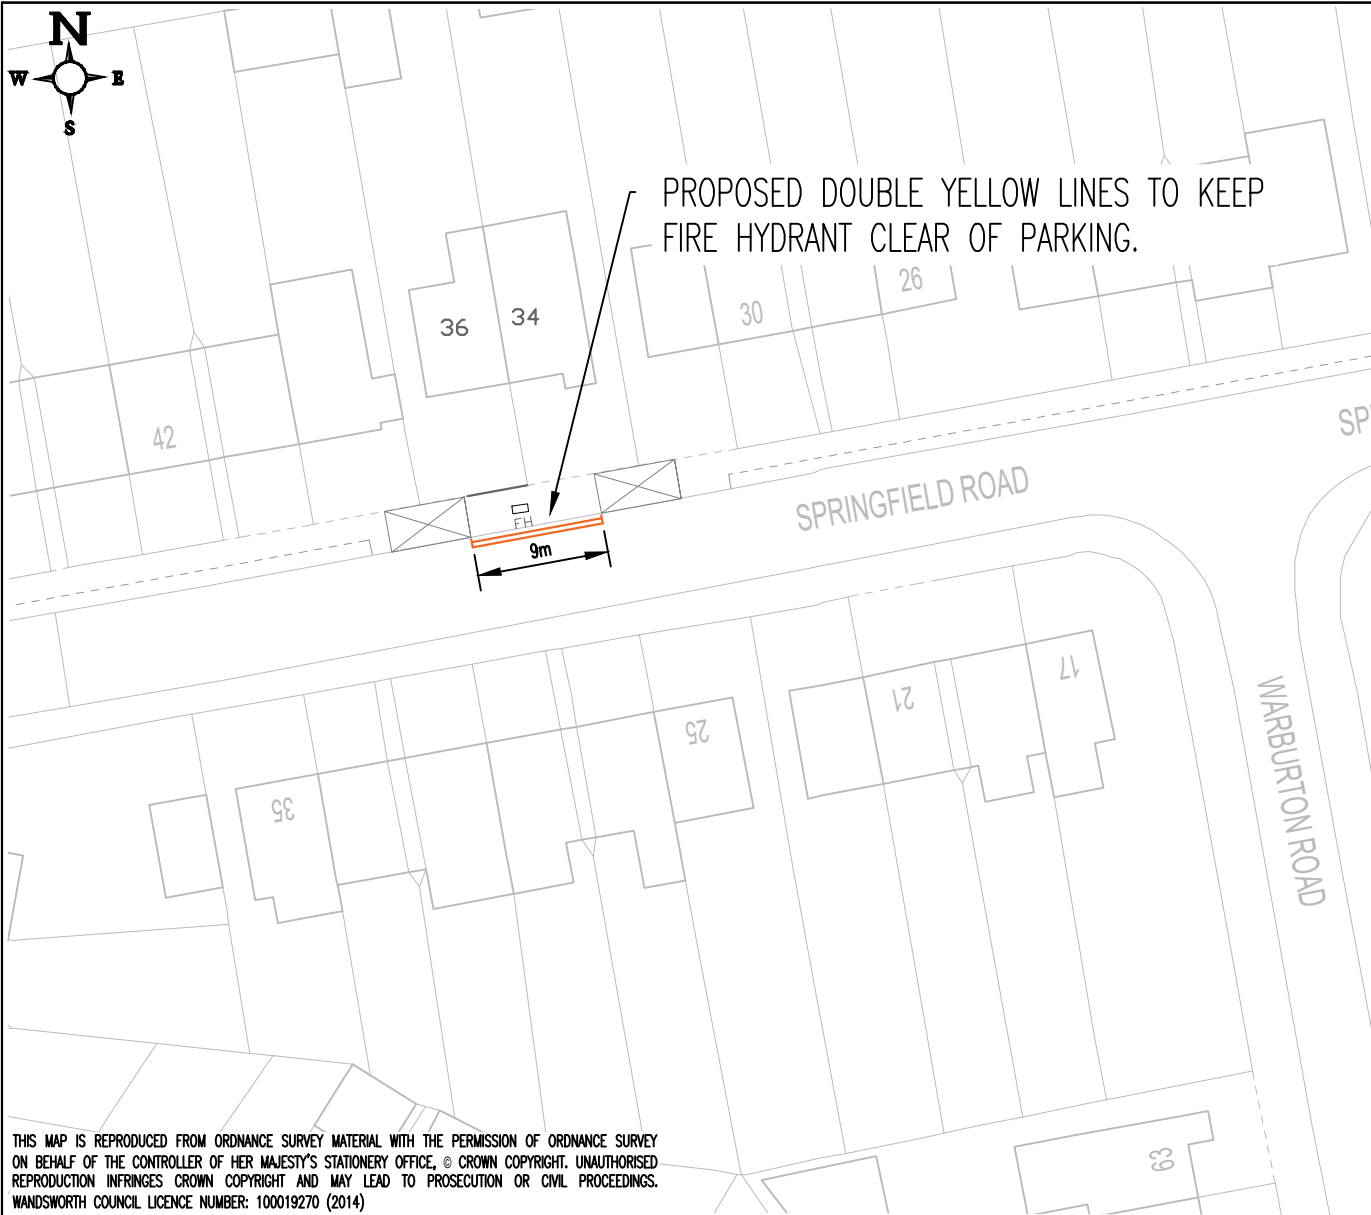

LOCATION PLAN [NOT TO SCALE]

THIS MAP IS REPRODUCED FROM ORDNANCE SURVEY MATERIAL WITH THE PERMISSION OF ORDNANCE SURVEY ON BEHALF OF THE CONTROLLER OF HER MAJESTY'S STATIONERY OFFICE, © CROWN COPYRIGHT. UNAUTHORISED REPRODUCTION INFRINGES CROWN COPYRIGHT AND MAY LEAD TO PROSECUTION OR CIVIL PROCEEDINGS. WANDSWORTH COUNCIL LICENCE NUMBER: 100019270 (2014)

Legend			
	Proposed double yellow lines		Existing footway parking
	Existing vehicular drive way		

A	TAS	FIRST ISSUE
-		
-		
-		


Project Title:	34 & 36 Springfield Road Twickenham
Drawing Title:	Proposed Waiting Restrictions General Arrangement




ENVIRONMENT AND COMMUNITY
SERVICES DEPARTMENT

RICHMOND AND WANDSWORTH COUNCILS

Scale @ A4:	1:500	Drawn By:	TS	Project No:		Drawing No:	B92-TS-CS-GL-015
Date:	Jan 2022	Checked By:	LF	Batch	92	Revision:	B

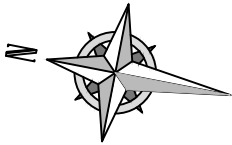

This map is reproduced from Ordnance Survey material with the permission of the Controller of Her Majesty's Stationery Office
© Crown copyright. Unauthorised reproduction infringes Crown copyright and may lead to prosecution or civil proceedings
100019441 [2019]."

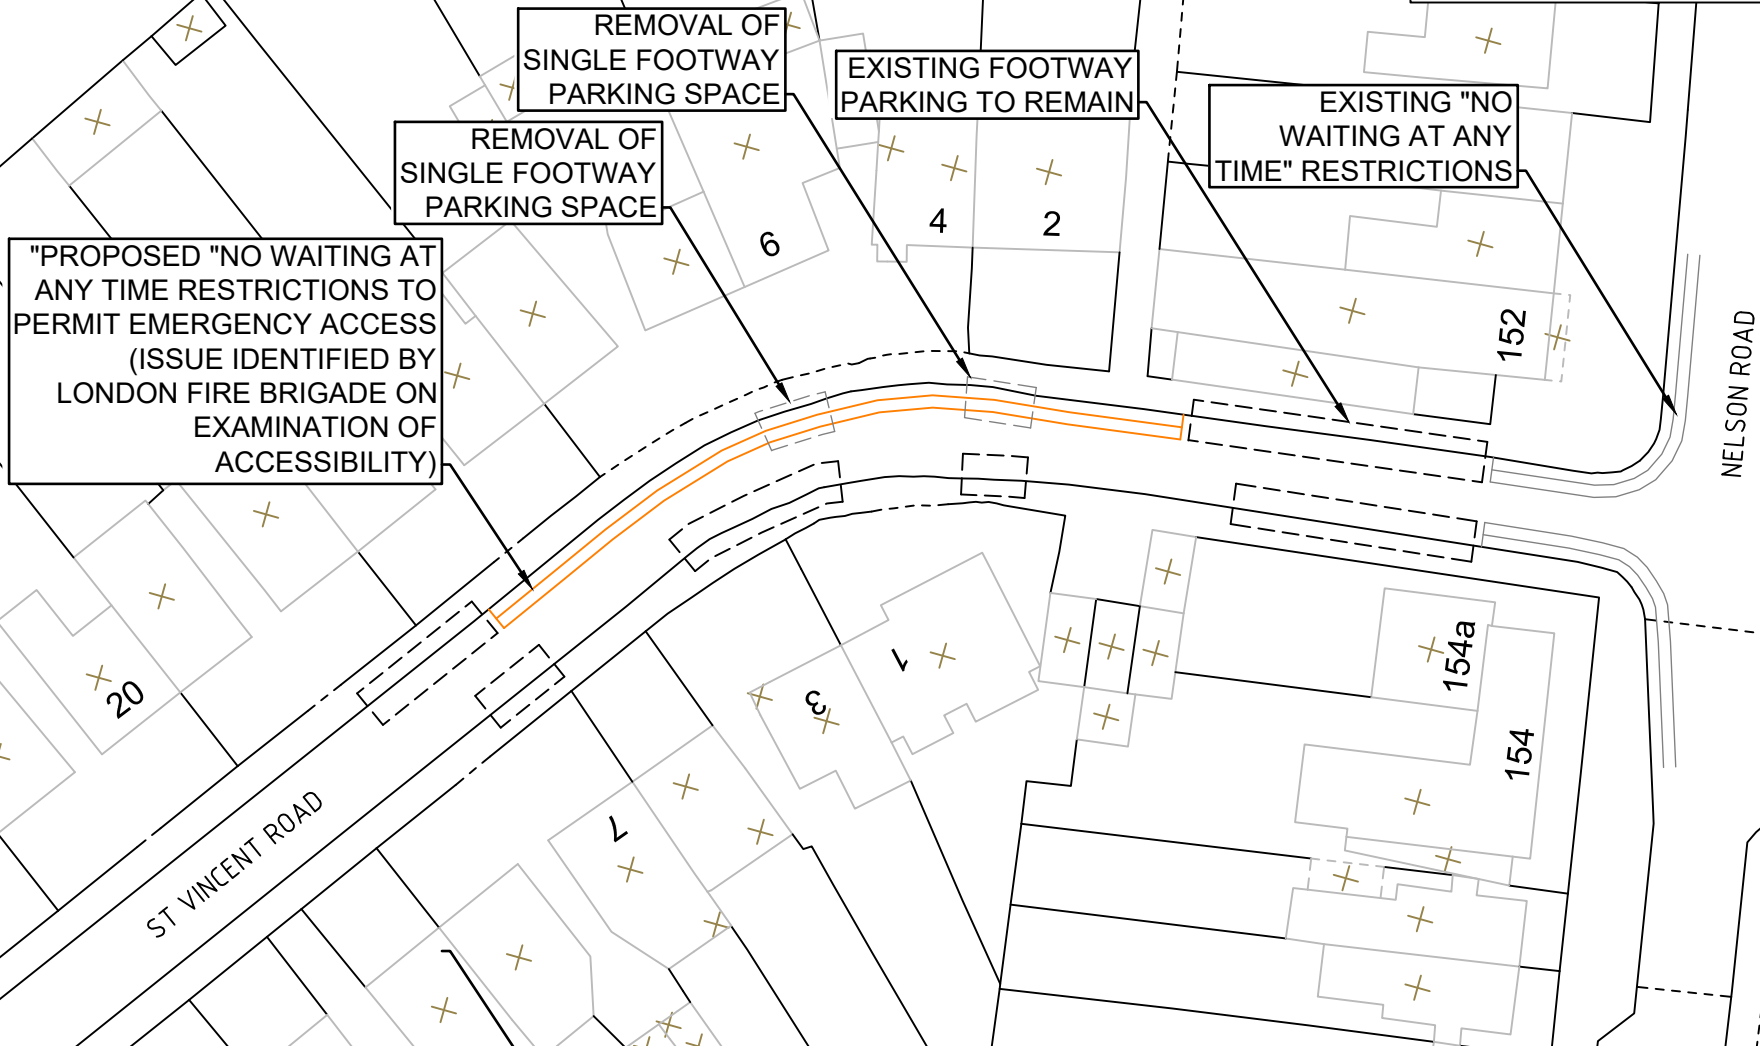

PLEASE NOTE WAITING RESTRICTIONS AND PARKING BAYS ARE ACCURATELY POSITIONED BUT ARE NOT TO SCALE TO IMPROVE CLARITY



REVISION	TR 14/01/22 DRAWN BY & DATE	TR 14/01/22 DESIGNED BY & DATE	LF 14/01/22 CHECKED BY & DATE	LF 14/01/22 APPROVED BY & DATE	Issue <input checked="" type="checkbox"/> Draft <input type="checkbox"/>	Scale (at A4 size) 1:500

CLIENT		LONDON BOROUGH OF RICHMOND UPON THAMES	
PROJECT		PROPOSED "NO WAITING AT ANY TIME" RESTRICTIONS	
DRAWING TITLE		TRAFFIC MANAGEMENT REVENUE WORKS ST VINCENT ROAD – WHITTON	
ISSUING OFFICE TELEPHONE	TWICKENHAM 020 88911411	DRAWING NUMBER B92-CS-GL-001	REVISION

THIS MAP IS REPRODUCED FROM ORDNANCE SURVEY MATERIAL WITH THE PERMISSION OF ORDNANCE SURVEY ON BEHALF OF THE CONTROLLER OF HER MAJESTY'S STATIONERY OFFICE, © CROWN COPYRIGHT. UNAUTHORISED REPRODUCTION INFRINGES CROWN COPYRIGHT AND MAY LEAD TO PROSECUTION OR CIVIL PROCEEDINGS. WANDSWORTH COUNCIL LICENCE NUMBER: 100019270 (2014)

Legend

- Legend
- | | | | |
|---|------------------------------|---|------------------------------|
|  | Proposed double yellow lines |  | Existing vehicular drive-way |
|  | Existing Tree | | |

Project Title:

87 Waverley Avenue
London TW2

Drawing Title:

Proposed Measures to Keep Fire Hydrant Clear of Parking General Arrangement



ENVIRONMENT AND COMMUNITY
SERVICES DEPARTMENT

RICHMOND AND WANDSWORTH COUNCILS

Scale @ A4: 1:250

Drawn By:	
-----------	--

TAS

Project No:	
-------------	--

Drawing No:	
----------------	--

B92-CS-GL-008

Date: Jan 2022

2	Checked By:
---	-------------

Batch 92

Revision

D



PROPOSED DOUBLE YELLOW
LINES TO KEEP FIRE HYDRANT
CLEAR OF PARKING.
[YELLOW LINES TO BE CENTRED
ON THE FIRE HYDRANT]

THIS MAP IS REPRODUCED FROM ORDNANCE SURVEY MATERIAL WITH THE PERMISSION OF ORDNANCE SURVEY ON BEHALF OF THE CONTROLLER OF HER MAJESTY'S STATIONERY OFFICE, © CROWN COPYRIGHT. UNAUTHORISED REPRODUCTION INFRINGES CROWN COPYRIGHT AND MAY LEAD TO PROSECUTION OR CIVIL PROCEEDINGS. WANDSWORTH COUNCIL LICENCE NUMBER: 100019270 (2014)

Legend

-  Proposed double yellow lines
  Existing Tree
  Existing vehicular drive-way

Project Title:

51 Waverley Avenue
London TW2

Drawing Title:

Proposed Measures to Keep Fire Hydrant Clear of Parking




ENVIRONMENT AND COMMUNITY
SERVICES DEPARTMENT

RICHMOND AND WANDSWORTH COUNCILS


A		TAS	FIRST ISSUE
-			
-			
-			

Scale: 1:250	Drawn By: TAS	Project No:	Drawing No: B92-CS-GL-014
Date: Jan 2022	Checked By: LF	Batch 92	Revision: D

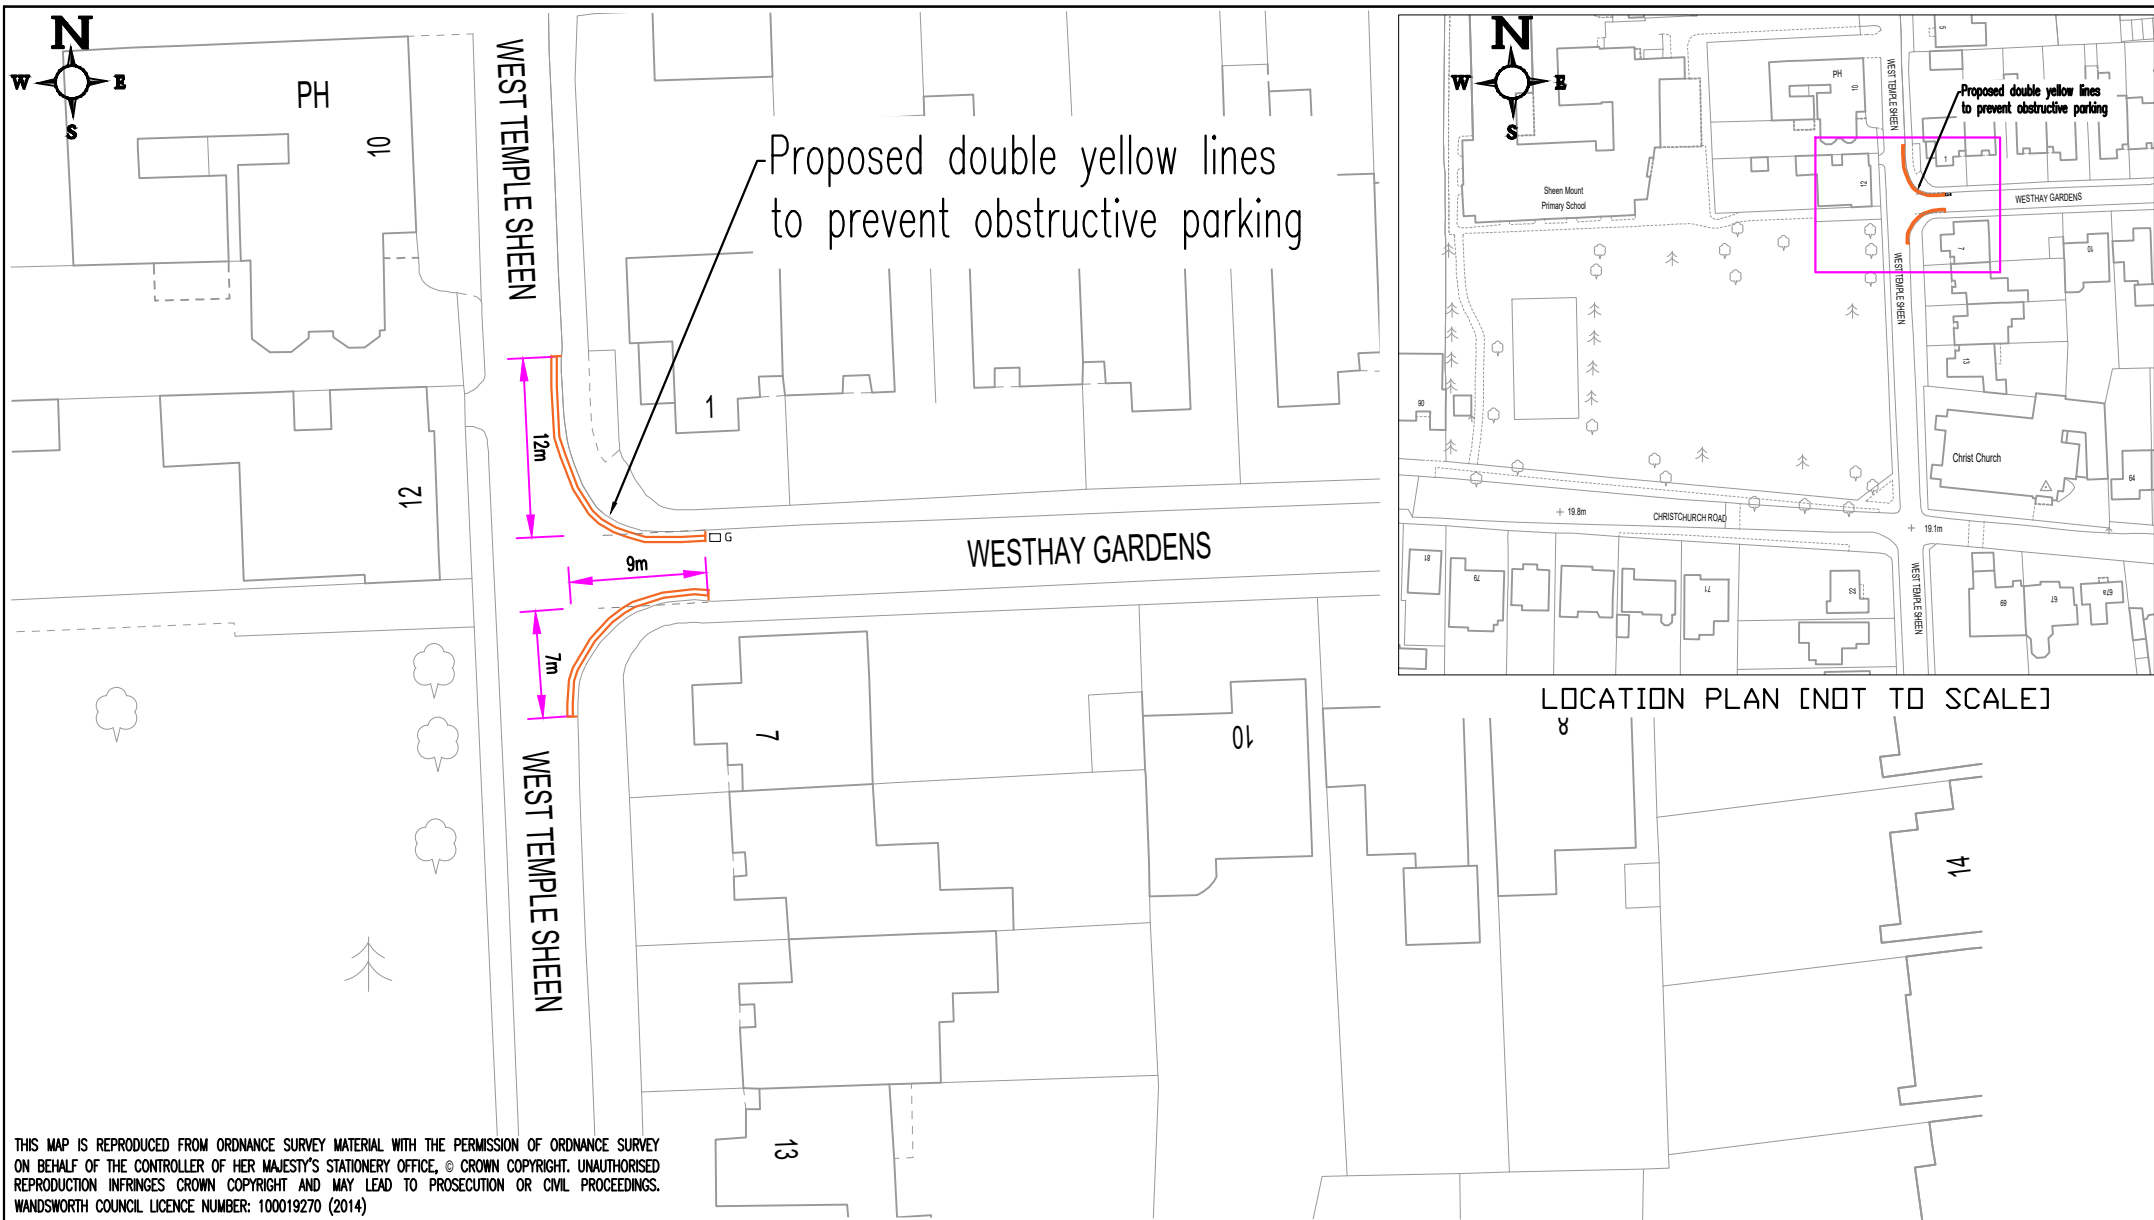

THIS MAP IS REPRODUCED FROM ORDNANCE SURVEY MATERIAL WITH THE PERMISSION OF ORDNANCE SURVEY ON BEHALF OF THE CONTROLLER OF HER MAJESTY'S STATIONERY OFFICE, © CROWN COPYRIGHT. UNAUTHORISED REPRODUCTION INFRINGES CROWN COPYRIGHT AND MAY LEAD TO PROSECUTION OR CIVIL PROCEEDINGS. WANDSWORTH COUNCIL LICENCE NUMBER: 100019270 (2014)

Legend

 Proposed double yellow lines

A	TAS	FIRST ISSUE
-		
-		
-		

Project Title:
West Temple Sheen JW Westhay Gdns
London SW14


Drawing Title:
Proposed Waiting Restrictions
General Arrangement



ENVIRONMENT AND COMMUNITY
SERVICES DEPARTMENT

RICHMOND AND WANDSWORTH COUNCILS

Scale @ A4:	1:500	Drawn By:	TAS	Project No:		Drawing No:	B92-TS-CS-GL-017
Date:	Jan 2022	Checked By:	LF	Batch	92	Revision:	A

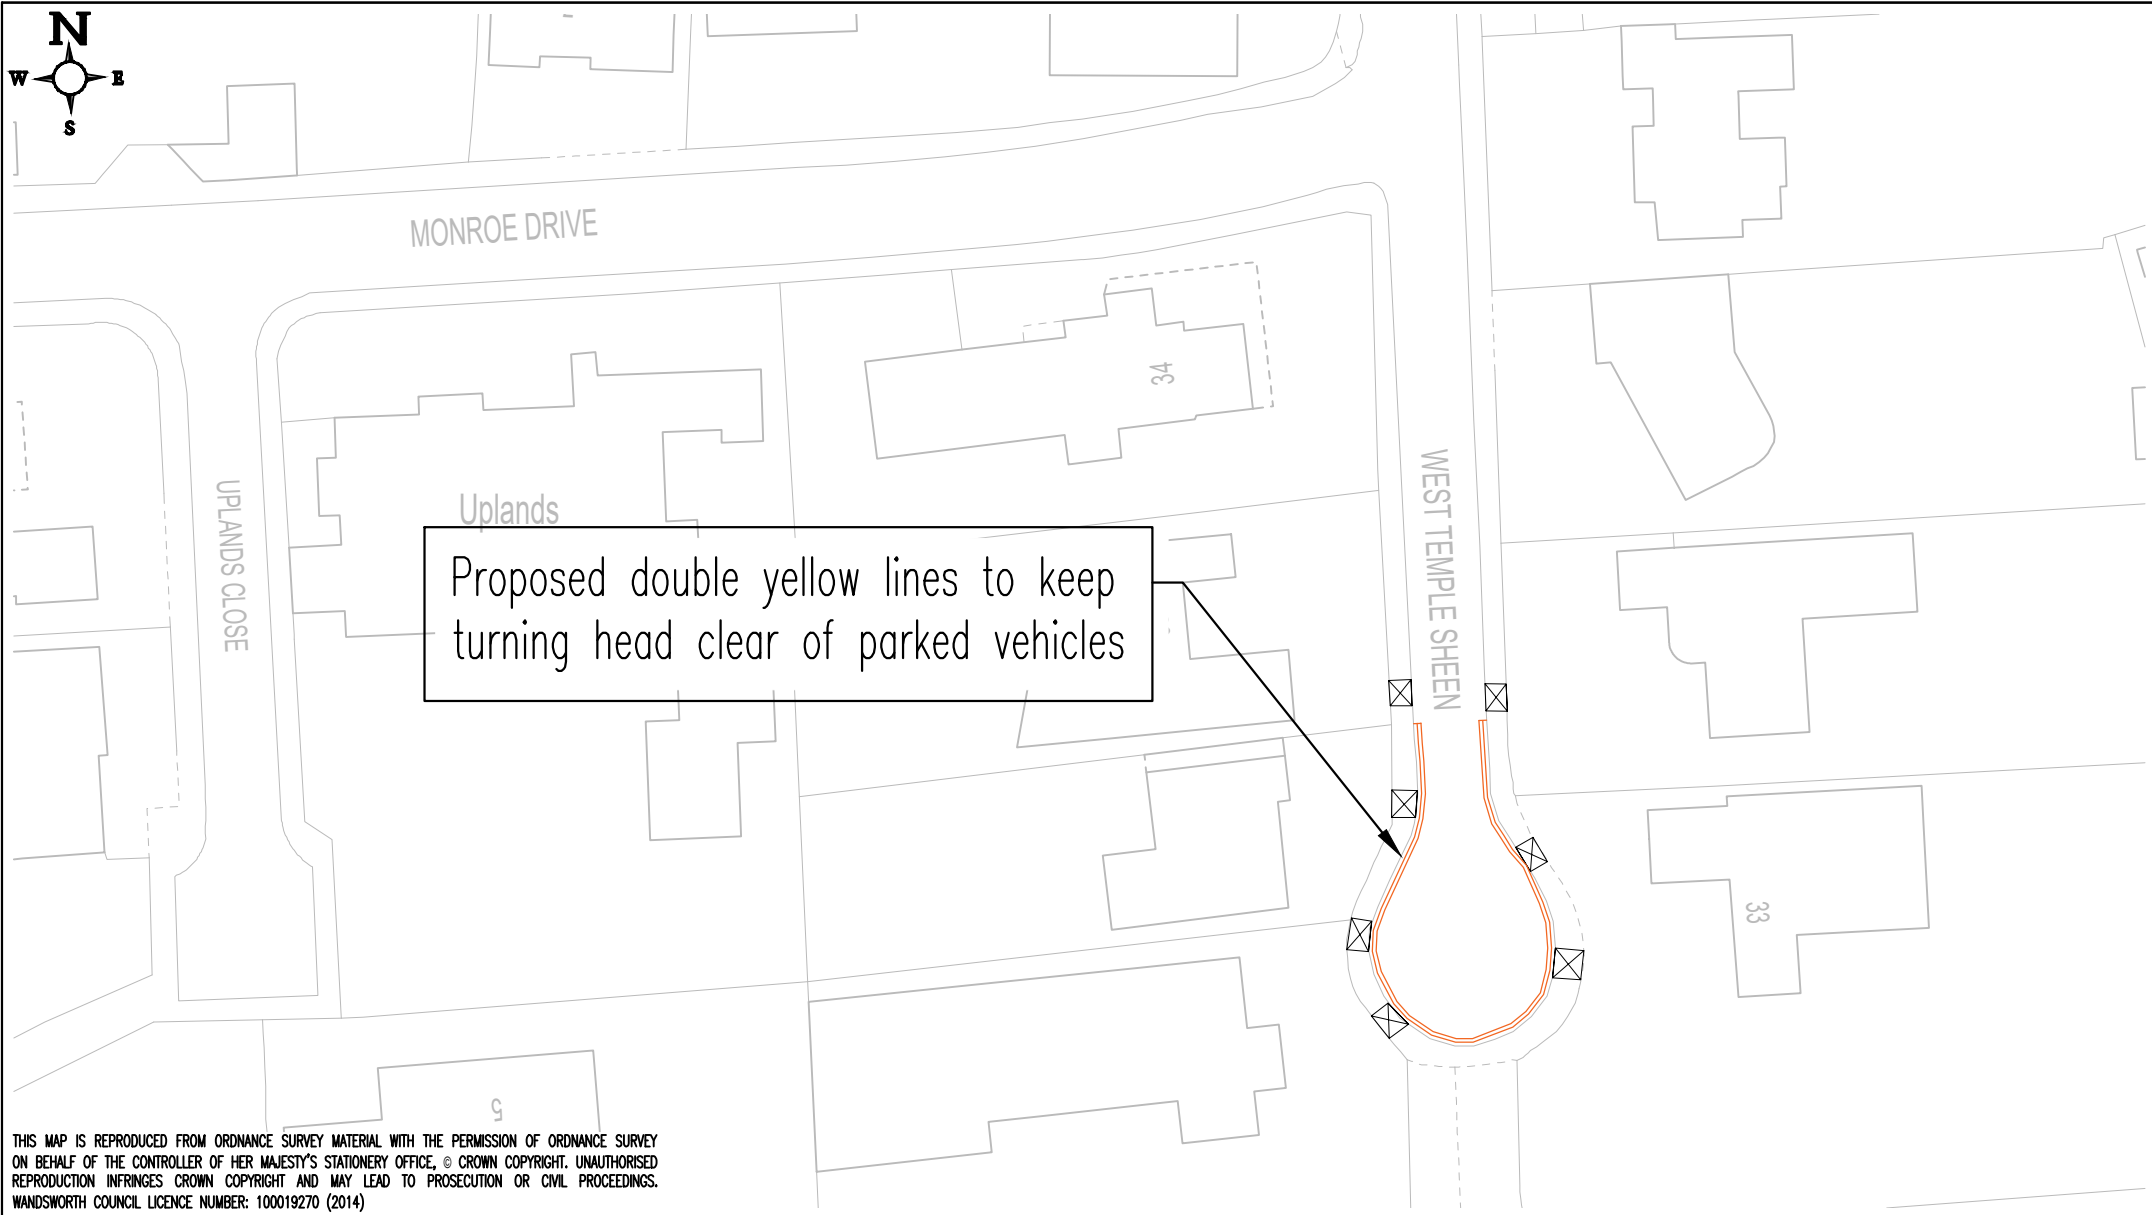

<u>Legend</u> <div><div><div></div><div>Proposed double yellow lines</div></div><div><div></div><div>Existing vehicular drive way</div></div></div>				<div>Project Title: West Temple Sheen London SW14</div>		<div><div><div><div><div></div><div>LONDON BOROUGH OF RICHMOND UPON THAMES</div></div><div><div>THE RICHMOND FOROUGH</div><div>Wandsworth</div></div></div><div>ENVIRONMENT AND COMMUNITY SERVICES DEPARTMENT</div></div><div>RICHMOND AND WANDSWORTH COUNCILS</div></div>							
A	2021	TAS	FIRST ISSUE	<div>Drawing Title: Proposed Waiting Restrictions General Arrangement</div>		Scale @ A4: 1:500		Drawn By: TS		Project No:		Drawing No: B92-CS-GL-009	
-													
-													
-						Date: Sept 2021		Checked By: LF		Batch 92		Revision: Bi	