

HIGHWAYS ACT 1980 – SECTION 90C

**PROPOSED RELOCATION OF ROAD HUMP**

**PRINCES ROAD, TEDDINGTON**

(Reference 22/104)

NOTICE IS HEREBY GIVEN that the Council of the London Borough of Richmond upon Thames proposes to relocate a road hump in Princes Road, Teddington.

The hump will be relocated in Princes Road, Teddington to facilitate a new vehicular crossover, so it is sited 15 metres east of the eastern kerb-line of Wellington Road. The length of the hump will be 3.4 metres with a height of 75mm


A drawing showing the proposed design will be available for public inspection, quoting reference 22/104, at: -

- (a) the Civic Centre (Central Reception, ground floor), 44 York Street, Twickenham between 9.15am and 5pm on Mondays to Fridays, except for Bank and other public holidays; or
- (b) may be viewed on the Council's web-site at [http://www.richmond.gov.uk/public\\_notices](http://www.richmond.gov.uk/public_notices)


Persons wishing to make representations regarding proposals should write to the Head of Engineering, Traffic and Parking Policy, London Borough of Richmond upon Thames, Civic Centre, 44 York Street, Twickenham TW1 3BZ within 21 days of the date of this Notice giving the grounds of their objection. Representations may also be sent by email to [Trafficorders@richmond.gov.uk](mailto:Trafficorders@richmond.gov.uk)

Nick O'Donnell  
Assistant Director – Traffic and Engineering Civic Centre, 44 York Street,  
Twickenham TW1 3BZ


Dated 21 April 2022

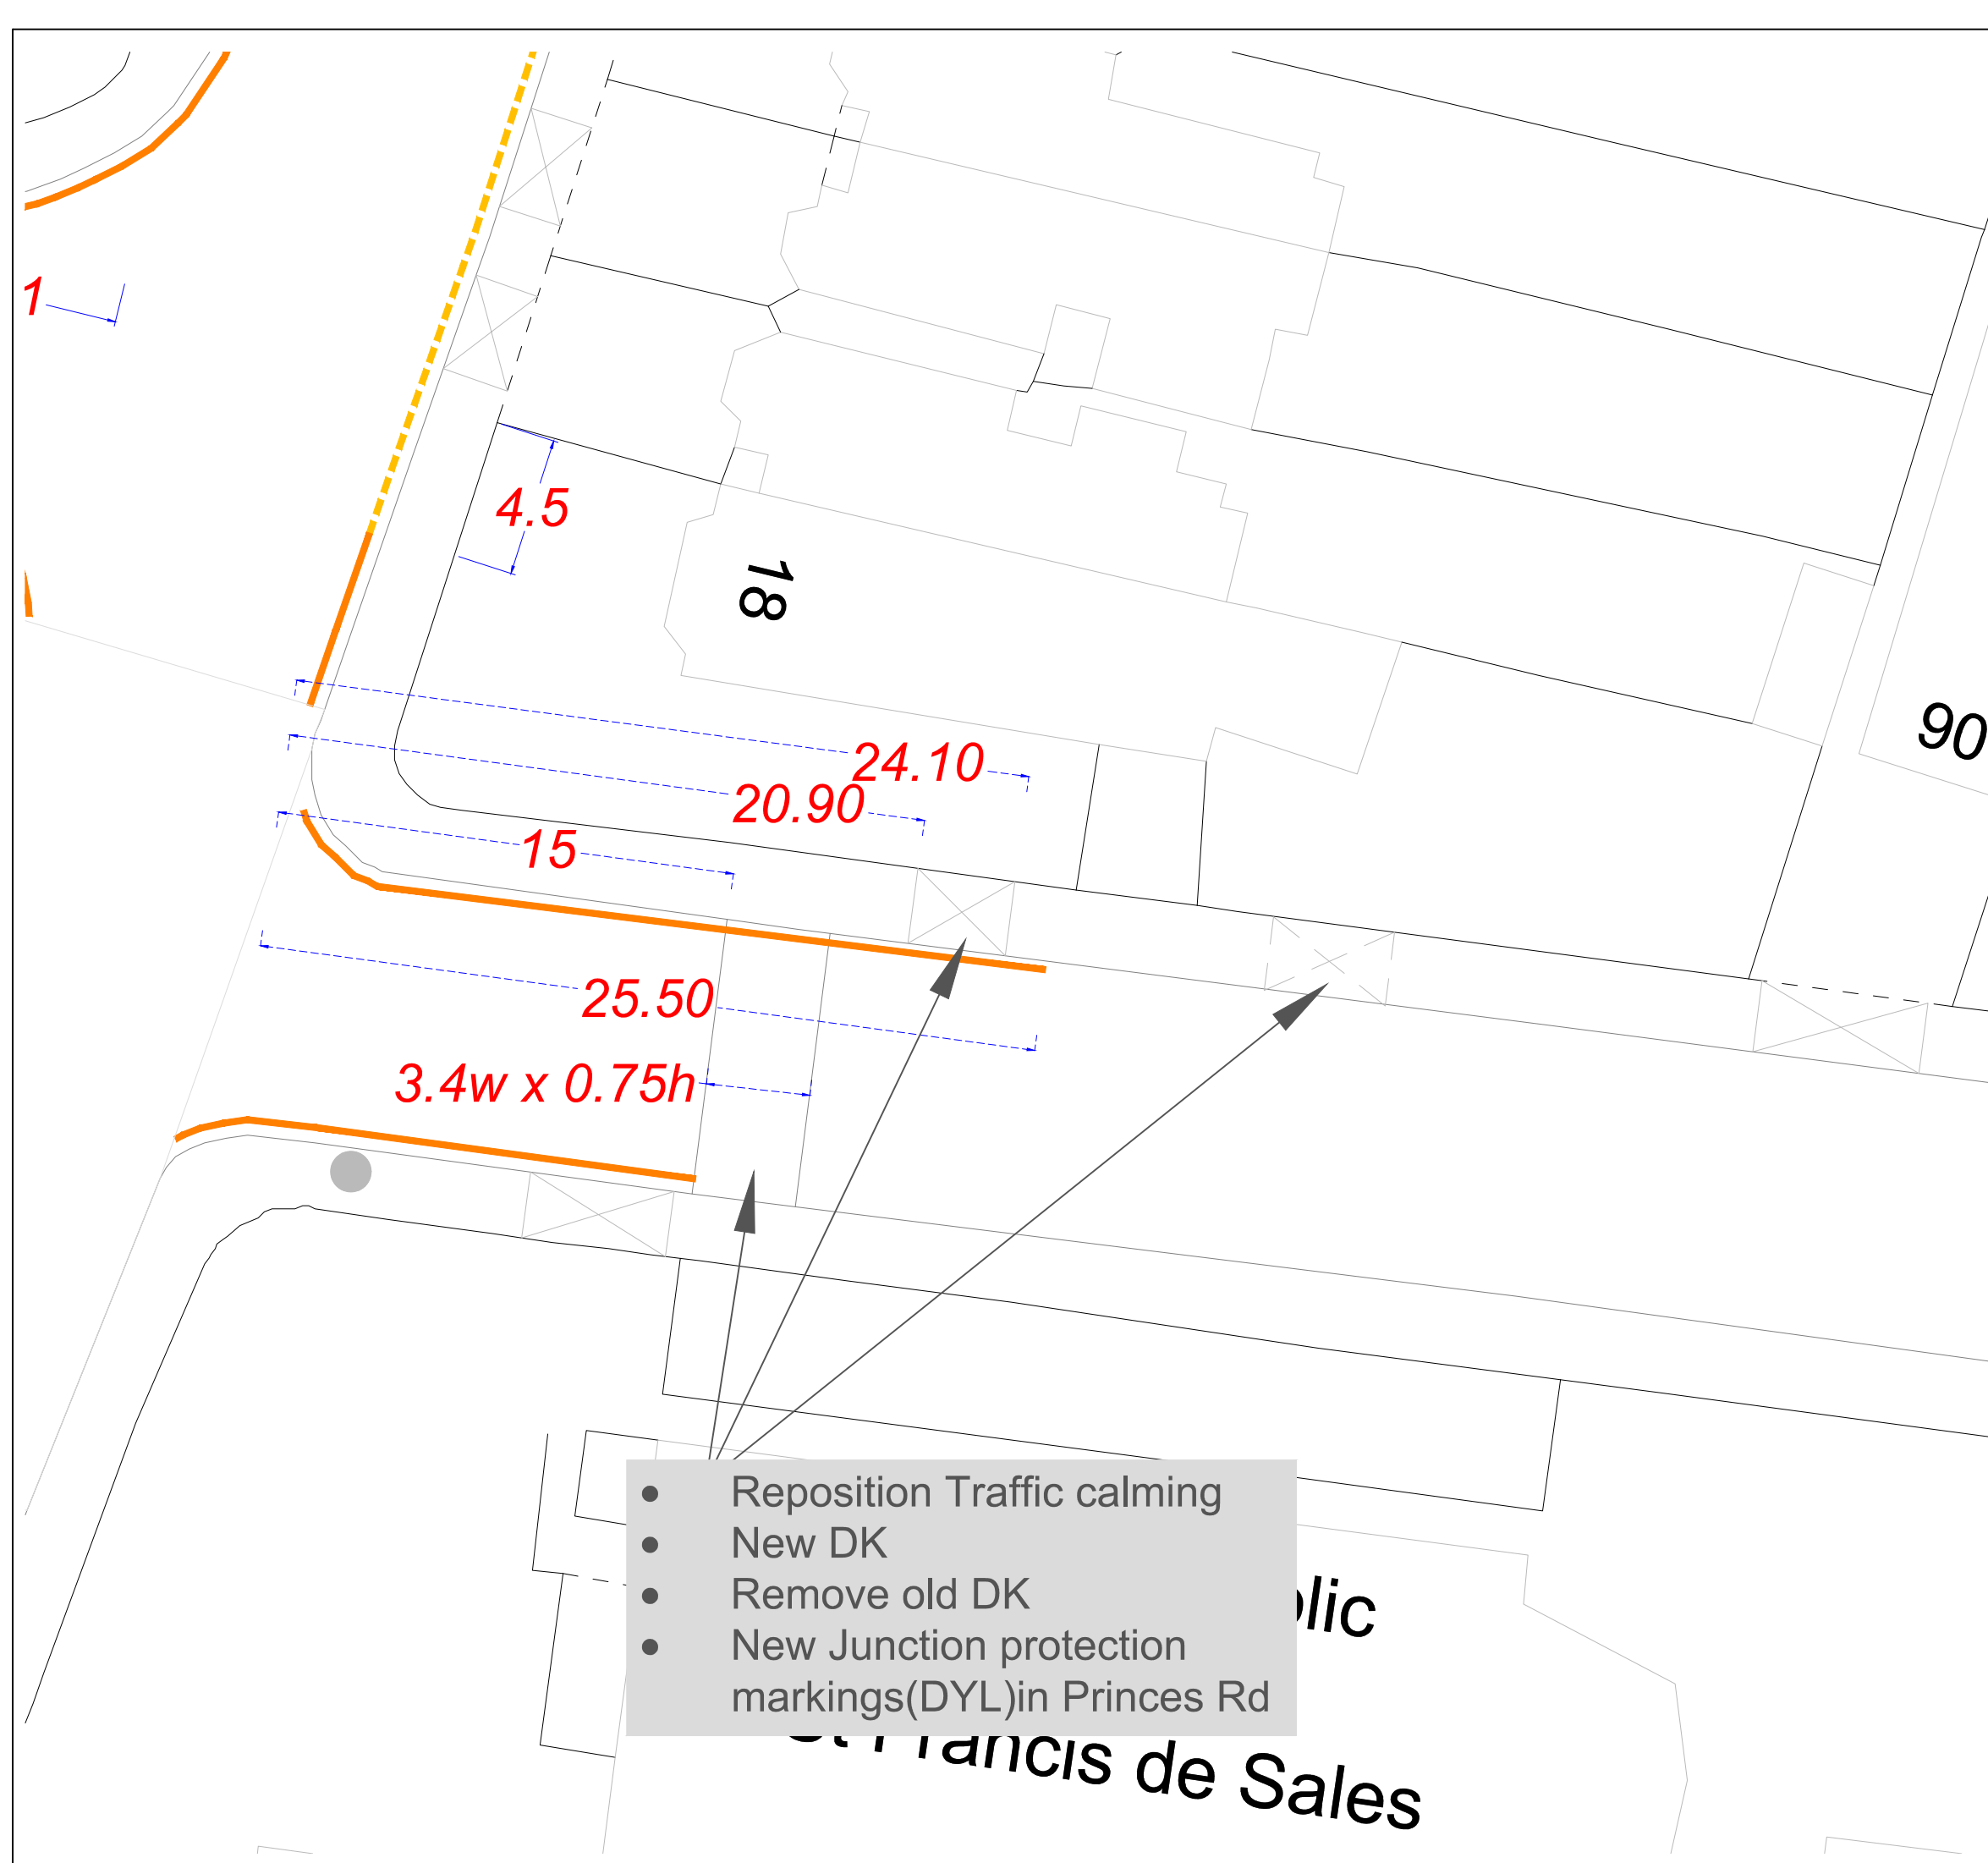

- Reposition Traffic calming
- New DK
- Remove old DK
- New Junction protection markings(DYL)in Princes Rd

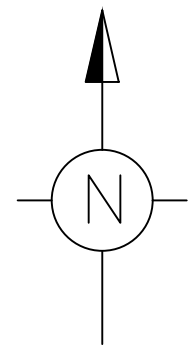

"This map is reproduced from Ordnance Survey material with the permission of the Controller of Her Majesty's Stationery Office © Crown copyright. Unauthorised reproduction infringes Crown copyright and may lead to prosecution or civil proceedings 100019441 [2022]."

REVISION	Lining AMENDMENT	C.R-W March 22 DRAWN BY AND DATE	C.R-W March 22 DESIGNED BY AND DATE	T.H March 22 CHECKED BY AND DATE	.... APPROVED BY AND DATE
			DRAFT	N.T.S	
CLIENT	LONDON BOROUGH OF RICHMOND UPON THAMES				
PROJECT	PARKING PROGRAMME 2022				
DRAWING TITLE	WELLINGTON ROAD (18) Amendments				
ISSUING OFFICE	TWICKENHAM	DRAWING NUMBER	CPZ-FW-01		REVISION
TELEPHONE	020 88911411				-