

ROAD TRAFFIC REGULATION ACT 1984

THE LONDON BOROUGH OF RICHMOND UPON THAMES (WAITING AND LOADING
RESTRICTION) (CIVIL ENFORCEMENT AREA) (AMENDMENT No. *) ORDER 202***BROAD LANE AREA, HAMPTON**

(Reference 22/219)

1. The Council of the London Borough of Richmond upon Thames on propose to make the above Order under section 6 and 124 of, and Part IV of Schedule 9 to, the Road Traffic Regulation Act 1984, as amended.
2. The general effect of the Order will be to introduce waiting restrictions operating at any time:-
 - (a) Around the junctions of Broad Lane and Wensleydale Road;
 - (b) Around the junctions of Broad Lane and Nightingale Road;
 - (c) In Wensleydale Road and the entry to Castle Park.
3. Further details of the proposals: -
 - (a) can be inspected, quoting Reference 22/219, at the Civic Centre (Central Reception, ground floor), 44 York Street, Twickenham between 9.15am and 5pm on Mondays to Fridays, except for Bank and other public holidays; and
 - (b) may be viewed on the Council's web-site at http://www.richmond.gov.uk/public_notices
4. Any comments regarding the proposals should be sent within 21 days of the date of this Notice to Head of Engineering, Traffic and Parking Policy, London Borough of Richmond upon Thames, Civic Centre, 44 York Street, Twickenham TW1 3BZ within 21 days of the date of this Notice giving the grounds of their objection. Representations may also be sent by email to Trafficorders@richmond.gov.uk.

NICK O'DONNELL

Assistant Director – Traffic and Engineering
Civic Centre, 44 York Street, Twickenham TW1 3BZ

Dated 13 October 2022

ROAD TRAFFIC REGULATION ACT 1984 – SECTION 23
HIGHWAYS ACT 1980 – SECTION 90C

RAISED CROSSING

BROAD LANE, HAMPTON

(Reference 22/219)

NOTICE IS HEREBY GIVEN that the Council of the London Borough of Richmond upon Thames proposes to install a raised zebra crossing in Broad Lane, Hampton.

The controlled area of the crossing will be sited from a point opposite the eastern kerb-line of Nightingale Road extending for some 49 metres south-westwards. The table will be sited some 5 metres south-west of the western kerb-line of Wensleydale Road, with a length, including ramps of 6 metres. The ramps will have a 1:20 gradient.


A drawing showing the proposed design will be available for public inspection for a period of 21 days from the date of this notice, quoting reference 22/219 at: -


- (a) the Civic Centre (Central Reception, ground floor), 44 York Street, Twickenham between 9.15am and 5pm on Mondays to Fridays, except for Bank and other public holidays; or
- (b) may be viewed on the Council's web-site at http://www.richmond.gov.uk/public_notices


Any comments regarding the proposals should be sent within 21 days of the date of this Notice to Head of Engineering, Traffic and Parking Policy, London Borough of Richmond upon Thames, Civic Centre, 44 York Street, Twickenham TW1 3BZ within 21 days of the date of this Notice giving the grounds of their objection. Representations may also be sent by email to Trafficorders@richmond.gov.uk.

NICK O'DONNELL
Assistant Director, Traffic and Engineering
Civic Centre, 44 York Street, Twickenham TW1 3BZ

Dated 13 October 2022

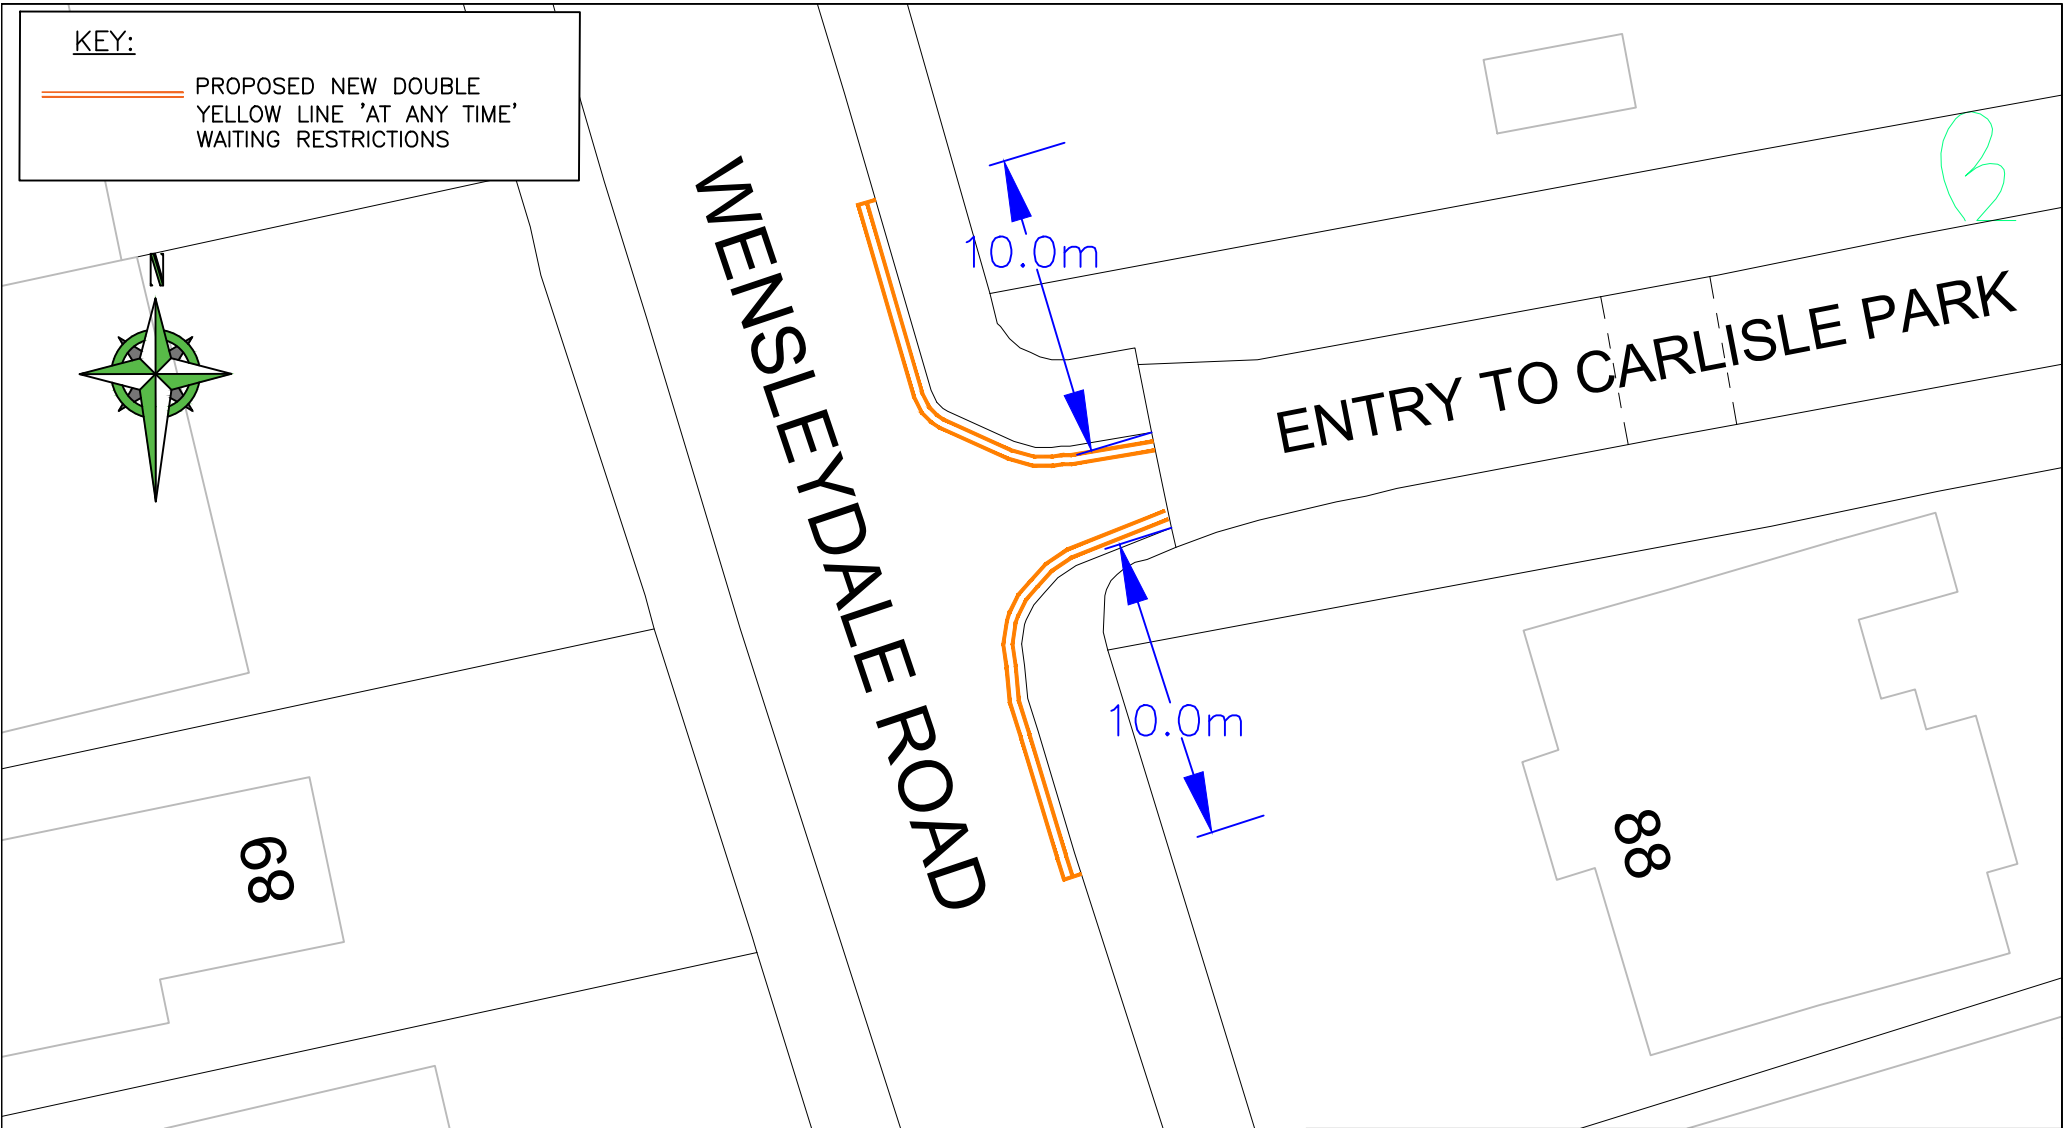

 LONDON BOROUGH OF RICHMOND UPON THAMES					CLIENT		LONDON BOROUGH OF RICHMOND UPON THAMES				
					PROJECT		BROAD LANE ZEBRA CROSSING				
<small>"This map is reproduced from Ordnance Survey material with the permission of the Controller of Her Majesty's Stationery Office © Crown copyright. Unauthorised reproduction infringes Crown copyright and may lead to prosecution or civil proceedings 100019441 [2022]."</small>					DRAWING TITLE		PROPOSED NEW WAITING RESTRICTIONS WENSLEYDALE ROAD j/w CARLISLE PARK				
					ISSUING OFFICE		TWICKENHAM	DRAWING NUMBER		202104-DYL-CARL-01	REVISION
REVISION	-	JD AUG.'22 DRAWN BY & DATE	JD AUG.'22 DESIGNED BY & DATE	LF AUG.'22 CHECKED BY & DATE	LF AUG.'22 APPROVED BY & DATE	Issue <input checked="" type="checkbox"/>	Draft <input type="checkbox"/>	Scale (at A4 size) 1:250		TELEPHONE	020 88911411

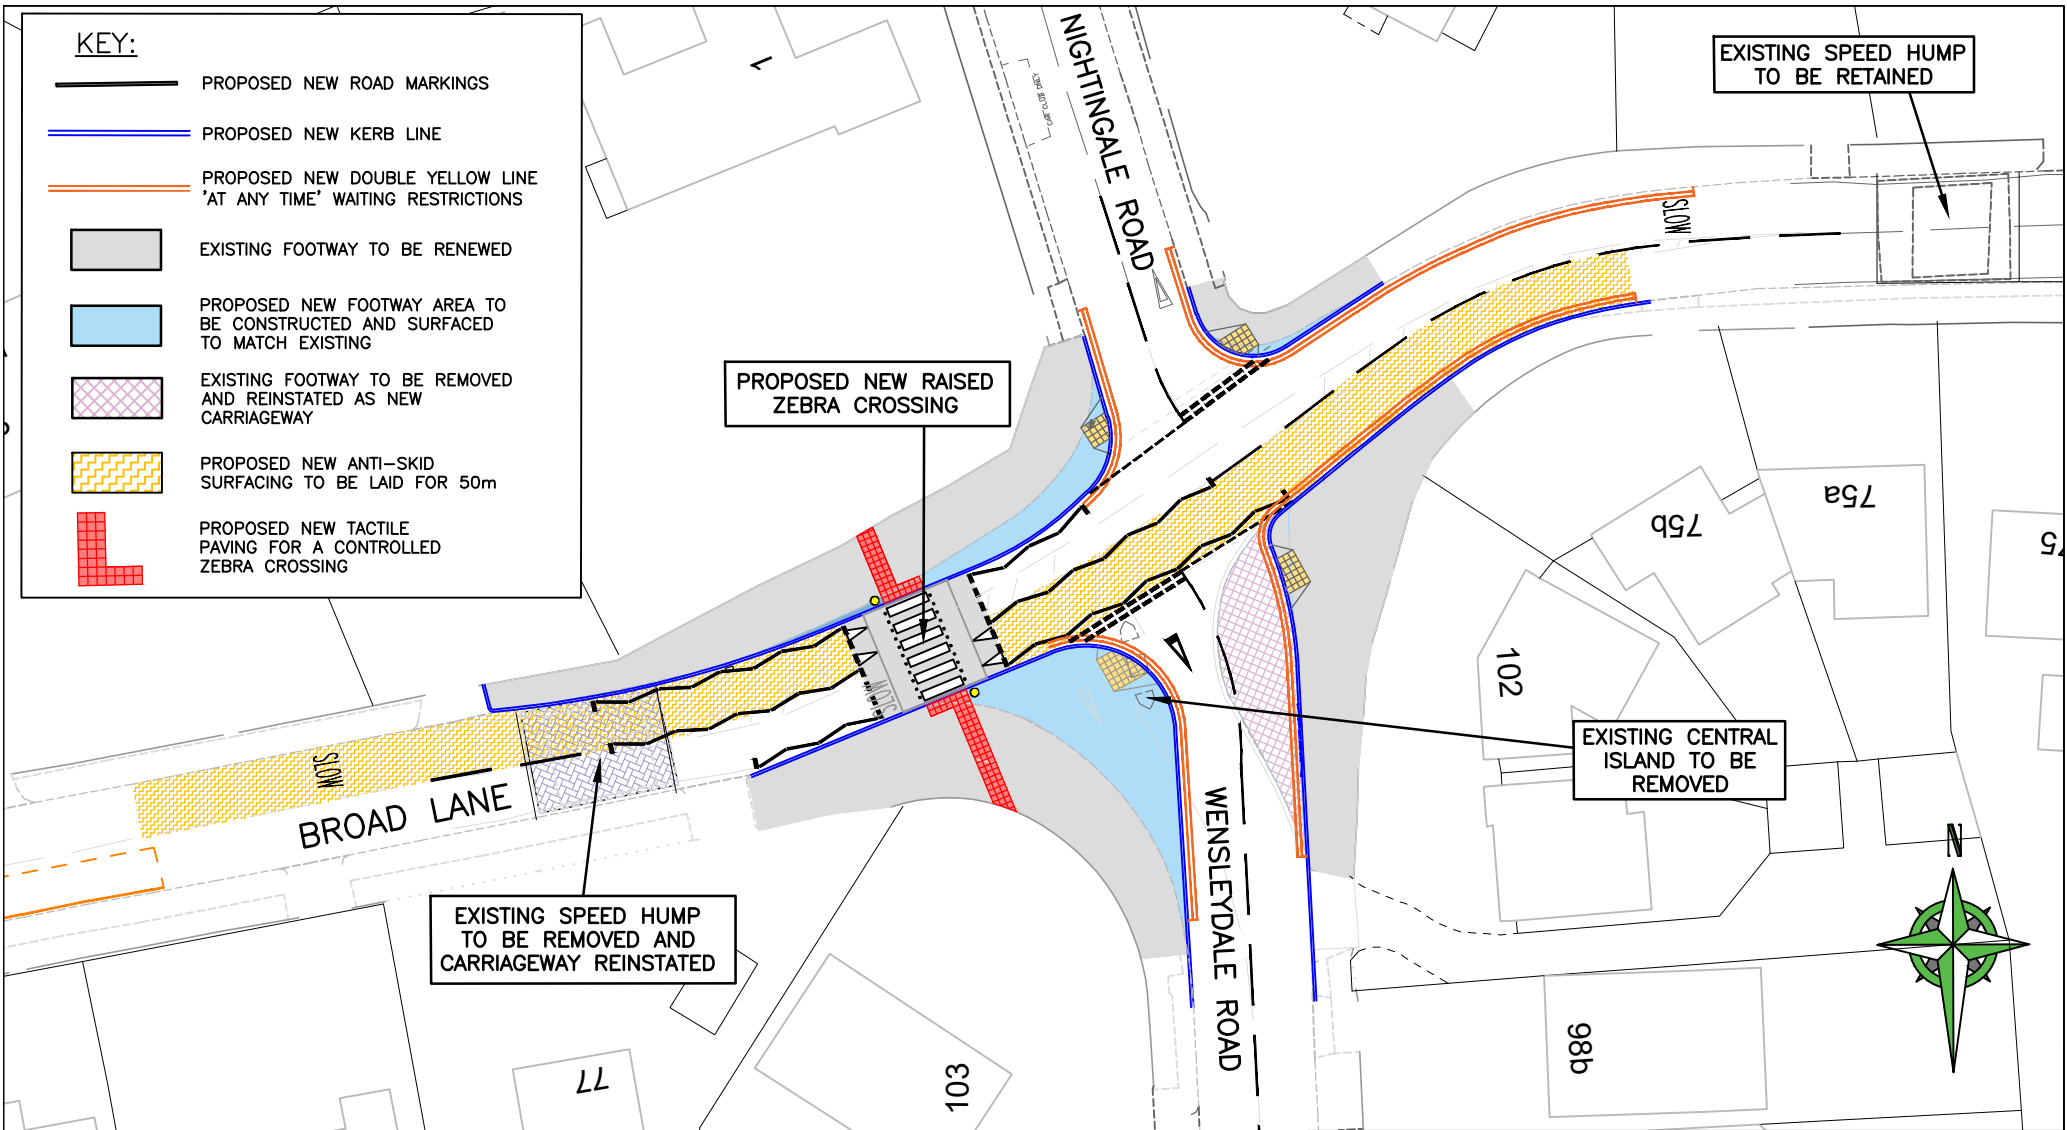

"This map is reproduced from Ordnance Survey material with the permission of the Controller of Her Majesty's Stationery Office © Crown copyright. Unauthorised reproduction infringes Crown copyright and may lead to prosecution or civil proceedings 100019441 [2022]."

REVISION	-	JD APR.'22 DRAWN BY & DATE	JD APR.'22 DESIGNED BY & DATE	LF APR.'22 CHECKED BY & DATE	LF APR.'22 APPROVED BY & DATE	Issue <input checked="" type="checkbox"/> Draft	Scale (at A4 size) 1:200
----------	---	--	---	--	---	---	-----------------------------

CLIENT	LONDON BOROUGH OF RICHMOND UPON THAMES		
PROJECT	LIP PROGRAMME 22-23		
DRAWING TITLE	BROAD LANE, HAMPTON PROPOSED NEW RAISED ZEBRA CROSSING		
ISSUING OFFICE	TWICKENHAM	DRAWING NUMBER	202104-GA-CONS-01
TELEPHONE	020 88911411	REVISION	-