

ROAD TRAFFIC REGULATION ACT 1984 – SECTION 6
THE LONDON BOROUGH OF RICHMOND UPON THAMES (FREE PARKING PLACES)
(PEOPLE WITH DISABILITIES) (AMENDMENT No. **) ORDER 202*
DISABLED PERSONS PARKING BAYS
VARIOUS STREETS THROUGHOUT THE BOROUGH
(Reference 22/241)

1. The Council of the London Borough of Richmond upon Thames propose to make the above Order under sections 6 and 124 of, and Part IV of Schedule 9 to, the Road Traffic Regulation Act 1984, as amended.
2. The principal objective of the **Disabled Persons' Parking Places Order** is to introduce a number of parking places for disabled persons where a high level of parking makes reasonable means of access difficult, and to discontinue a number of parking places previously provided where the demand for such bays no longer exists.
3. The **Disabled Persons' Parking Places Order** will introduce a parking bay for disabled persons' vehicles, operating "at any time" in the following streets:

Beaufort Court, Hardwicke Road,
Ham

Gothic Road, Trafalgar School,
Twickenham

Cambridge Crescent, Teddington
Cambridge Road, Teddington
Castlegate, Richmond

Milton Road, East Sheen
Onslow Road, Richmond
Richmond Mansions, Denton Road,
Twickenham

Cowper Road, Ham
Gilpin Avenue, East Sheen

Shrewsbury Avenue, East Sheen

4. The **Disabled Persons' Parking Places Order** will also revoke the existing parking bays for disabled persons' vehicles in the vicinity of the following properties:

103 Andover Road, Twickenham
36 Clavering Avenue, Barnes
40 Clifford Road, Richmond
12 Elmsleigh Road, Twickenham
21 Meadway, Twickenham

30 Meadway, Twickenham
3 Second Avenue, Mortlake
76 Twining Avenue, Twickenham
84 Wills Crescent, Twickenham

5. Documents giving further details of the proposals: -
 - (a) can be inspected, quoting Reference 22/241 at the Civic Centre (Central Reception, ground floor), 44 York Street, Twickenham between 9.15am and 5pm on Mondays to Fridays, except for Bank and other public holidays; and
 - (b) may be viewed on the Council's web-site at http://www.richmond.gov.uk/public_notices
6. Persons wishing to object to or support the proposals or any part thereof should write to the Head of Engineering, Traffic and Parking Policy, London Borough of Richmond upon Thames, Civic Centre, 44 York Street, Twickenham TW1 3BZ within 21 days of the date of this Notice giving the grounds of their objection. Representations may also be sent by email to Trafficorders@richmond.gov.uk

Nick O'Donnell
Assistant Director, Traffic and Engineering


Official

LB RICHMOND UPON THAMES
Disabled Persons Parking Bays
Batch 3 2022


NOTICE OF PROPOSALS
FOR PUBLIC INSPECTION
1 December 2022

Civic Centre, 44 York Street, Twickenham TW1 3BZ
Dated 1 December 2022

Location:

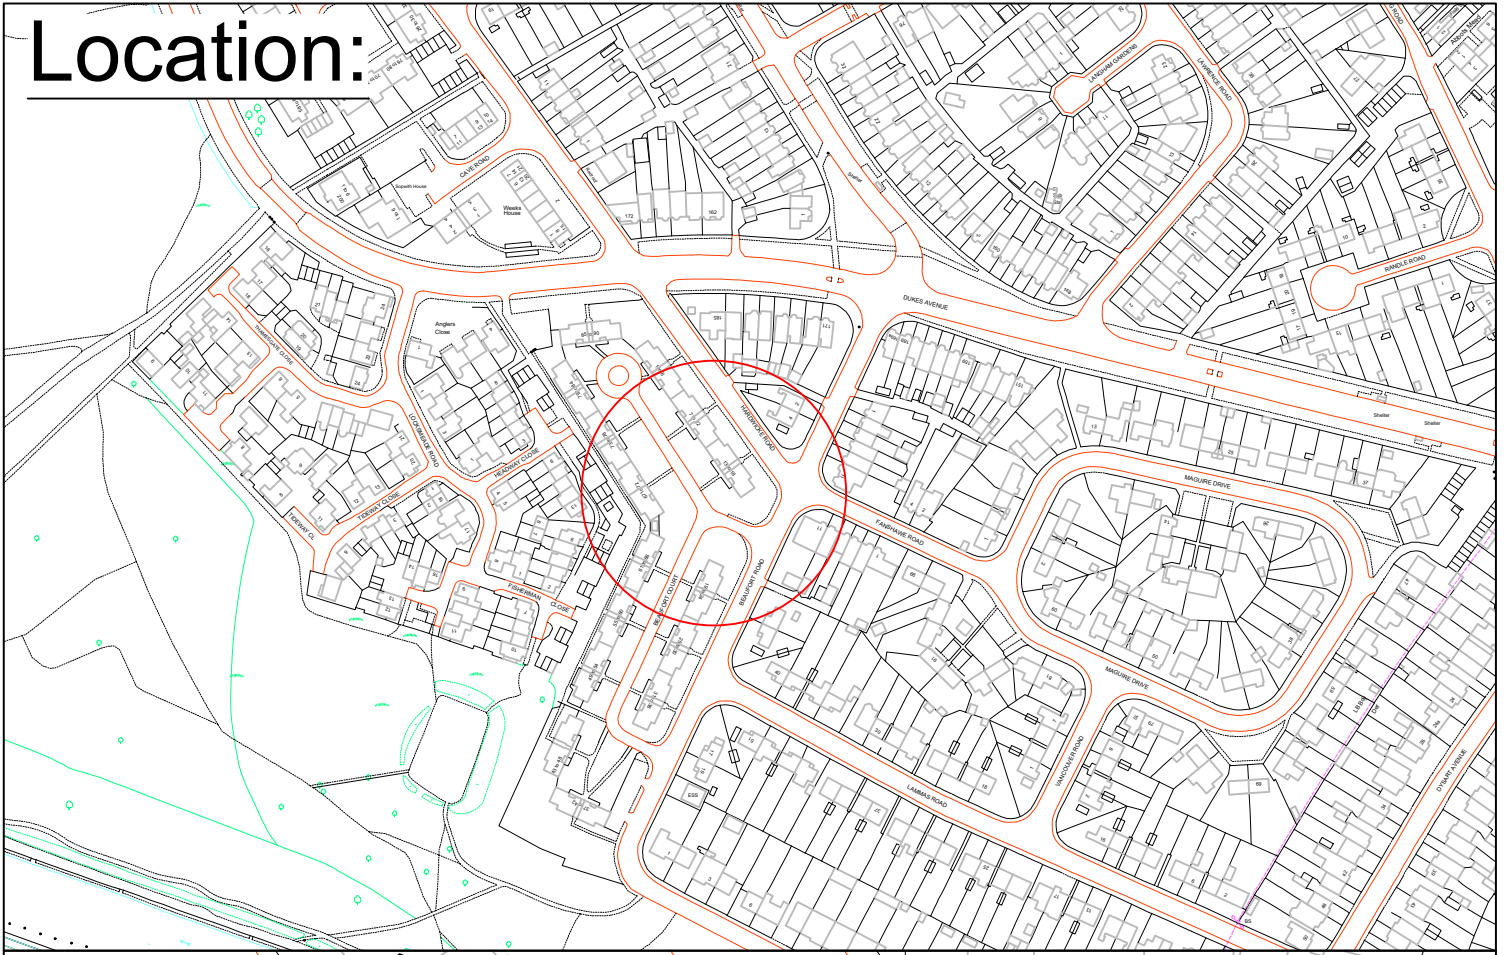

New Post and Sign

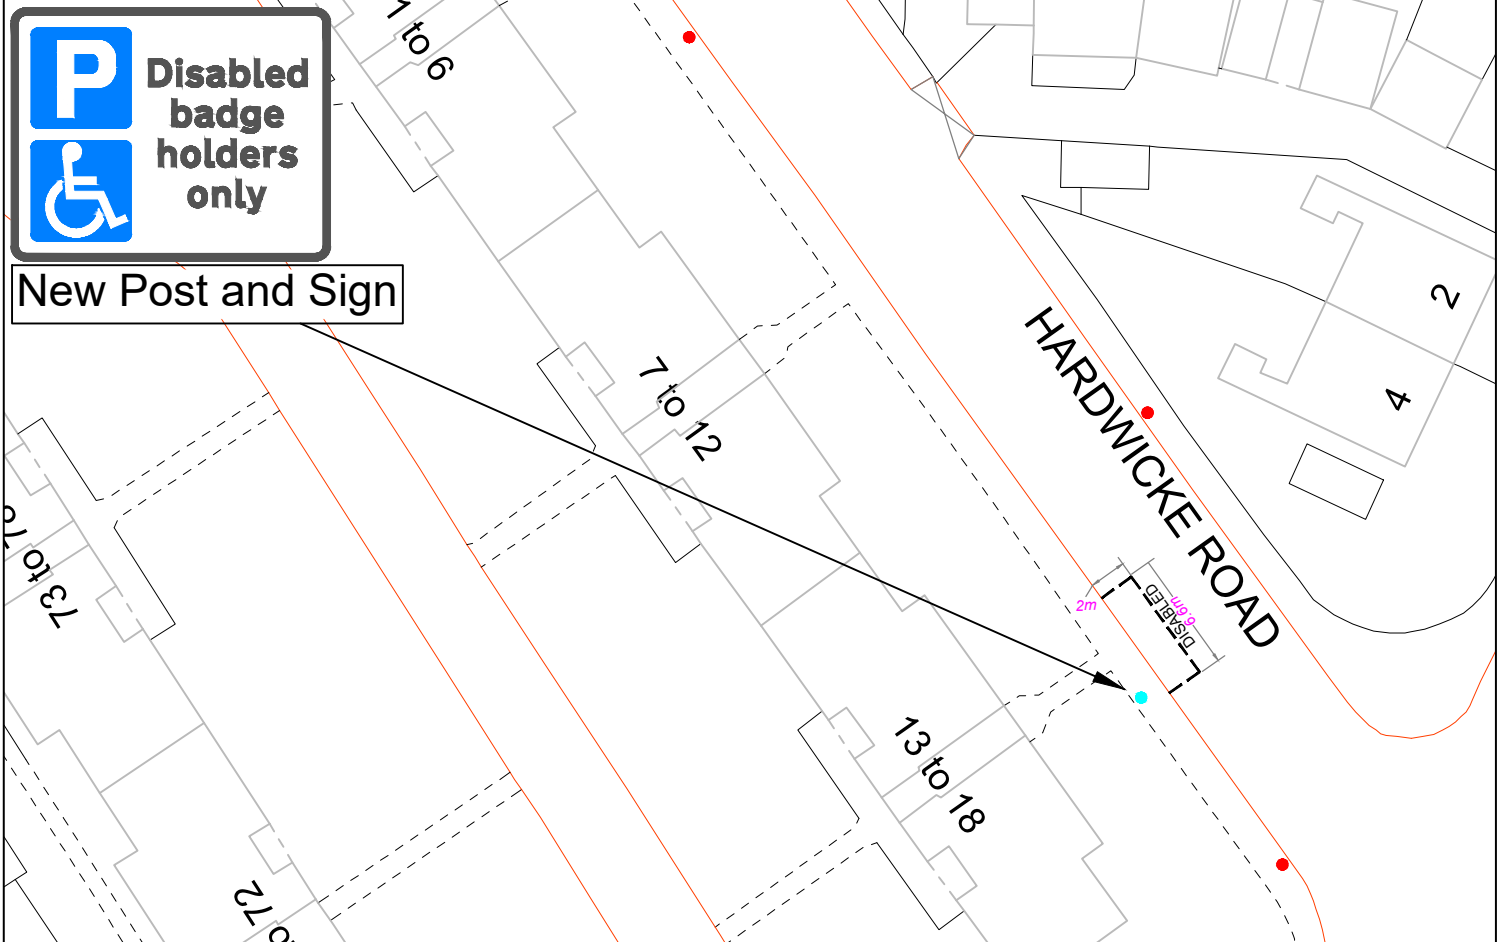

"This map is reproduced from Ordnance Survey material with the permission of the Controller of Her Majesty's Stationery Office © Crown copyright. Unauthorised reproduction infringes Crown copyright and may lead to prosecution or civil proceedings 100019441 [2022]."

CLIENT LONDON BOROUGH OF RICHMOND UPON THAMES

PROJECT Disabled Bays Batch 3 2022

DRAWING TITLE 16 Beaufort Court
Ham



Draft

Issue


Scale (at A4 size) N.T.S

ISSUING OFFICE TWICKENHAM
TELEPHONE 08456 122 660


DRAWING NUMBER DB-01-16-BC
REVISION -

-	M.L 01.11.2022	M.L 01.11.2022	C.R W 07.11.2022	M.P 07.11.2022
REVISION	DRAWN BY & DATE	DESIGNED BY & DATE	CHECKED BY & DATE	APPROVED BY & DATE

Location:

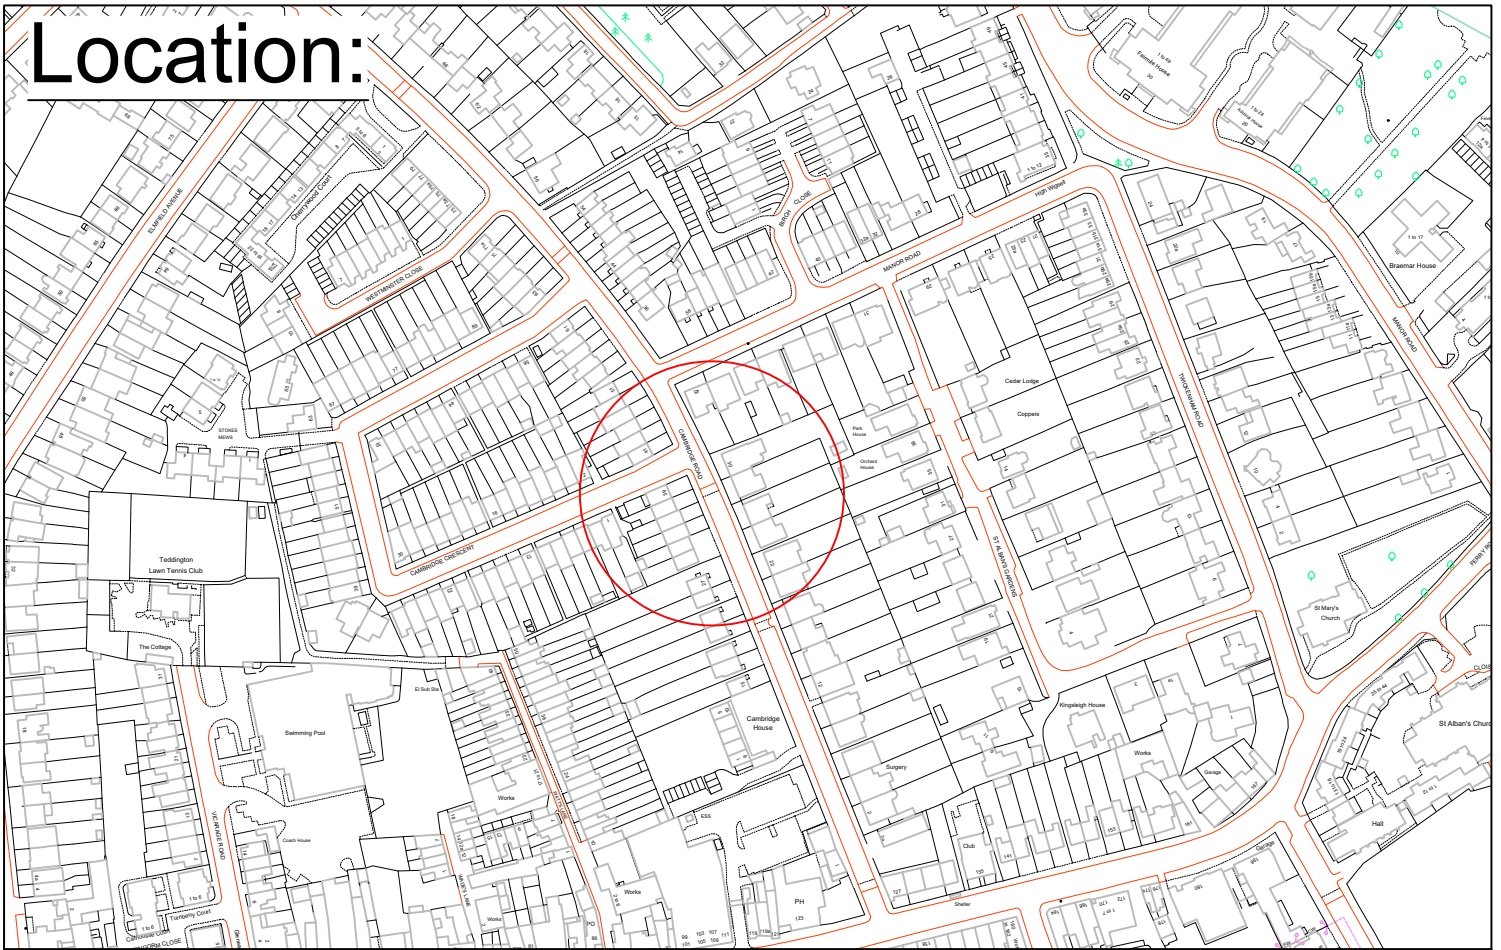

New Post and Sign

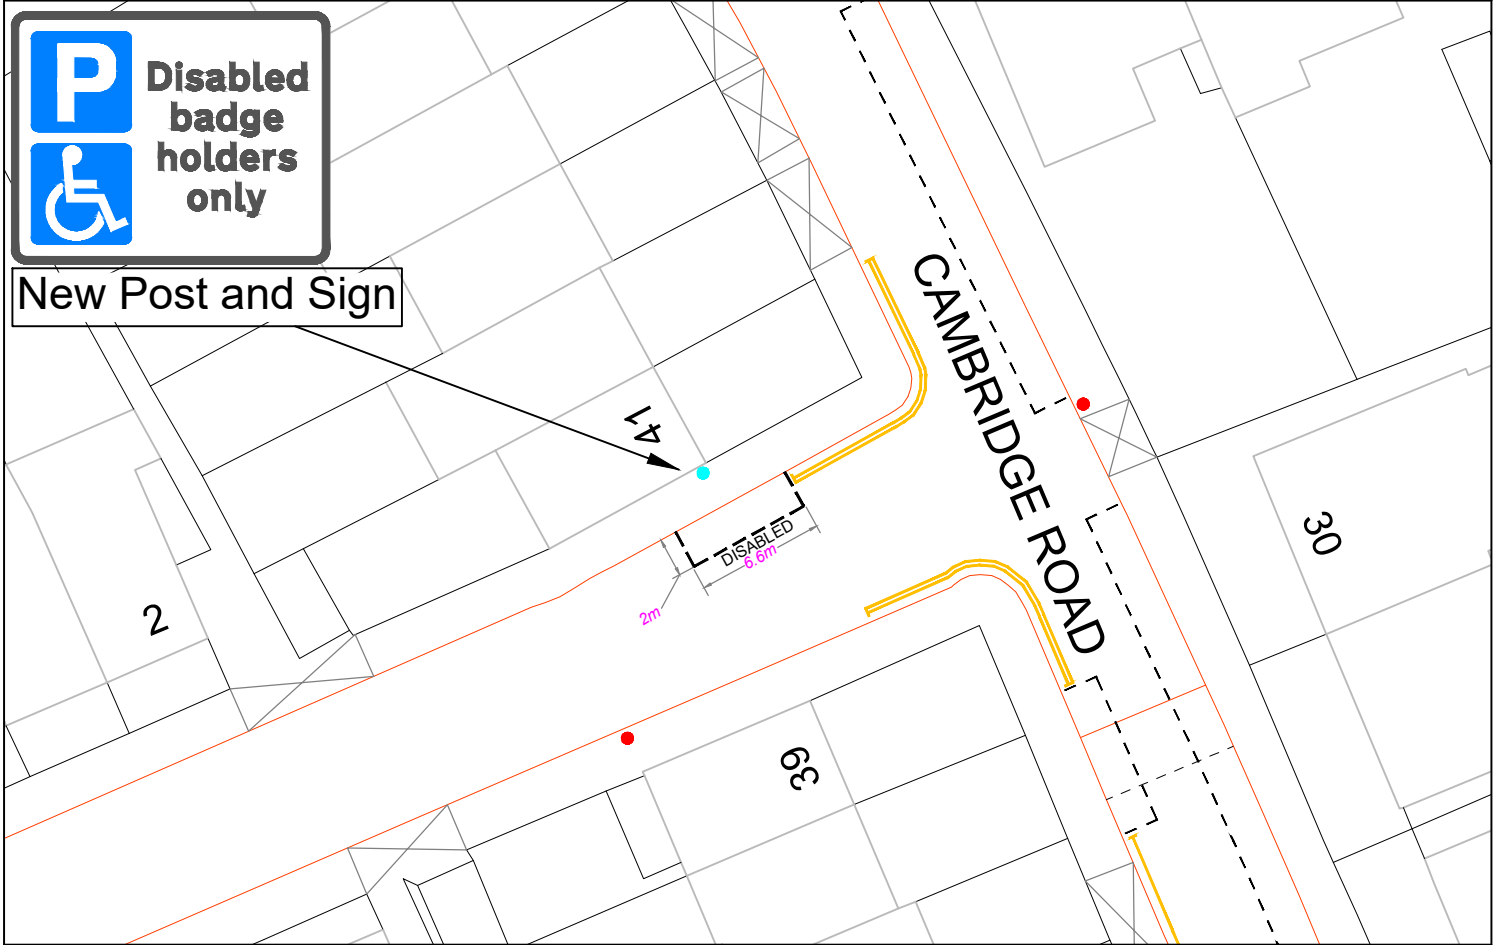


"This map is reproduced from Ordnance Survey material with the permission of the Controller of Her Majesty's Stationery Office © Crown copyright. Unauthorised reproduction infringes Crown copyright and may lead to prosecution or civil proceedings 100019441 [2022]."

CLIENT LONDON BOROUGH OF RICHMOND UPON THAMES

PROJECT Disabled Bays Batch 3 2022

DRAWING TITLE Cambridge Road
Zone T4

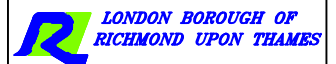

-	M.L. 01.11.2022	M.L. 01.11.2022	C.R.W. 07.11.2022	M.P. 07.11.2022
REVISION	DRAWN BY & DATE	DESIGNED BY & DATE	CHECKED BY & DATE	APPROVED BY & DATE


Draft
Issue
Scale (at A4 size) N.T.S

ISSUING OFFICE TWICKENHAM
TELEPHONE 08456 122 660


DRAWING NUMBER DB-03-41-CR

REVISION -

Location:

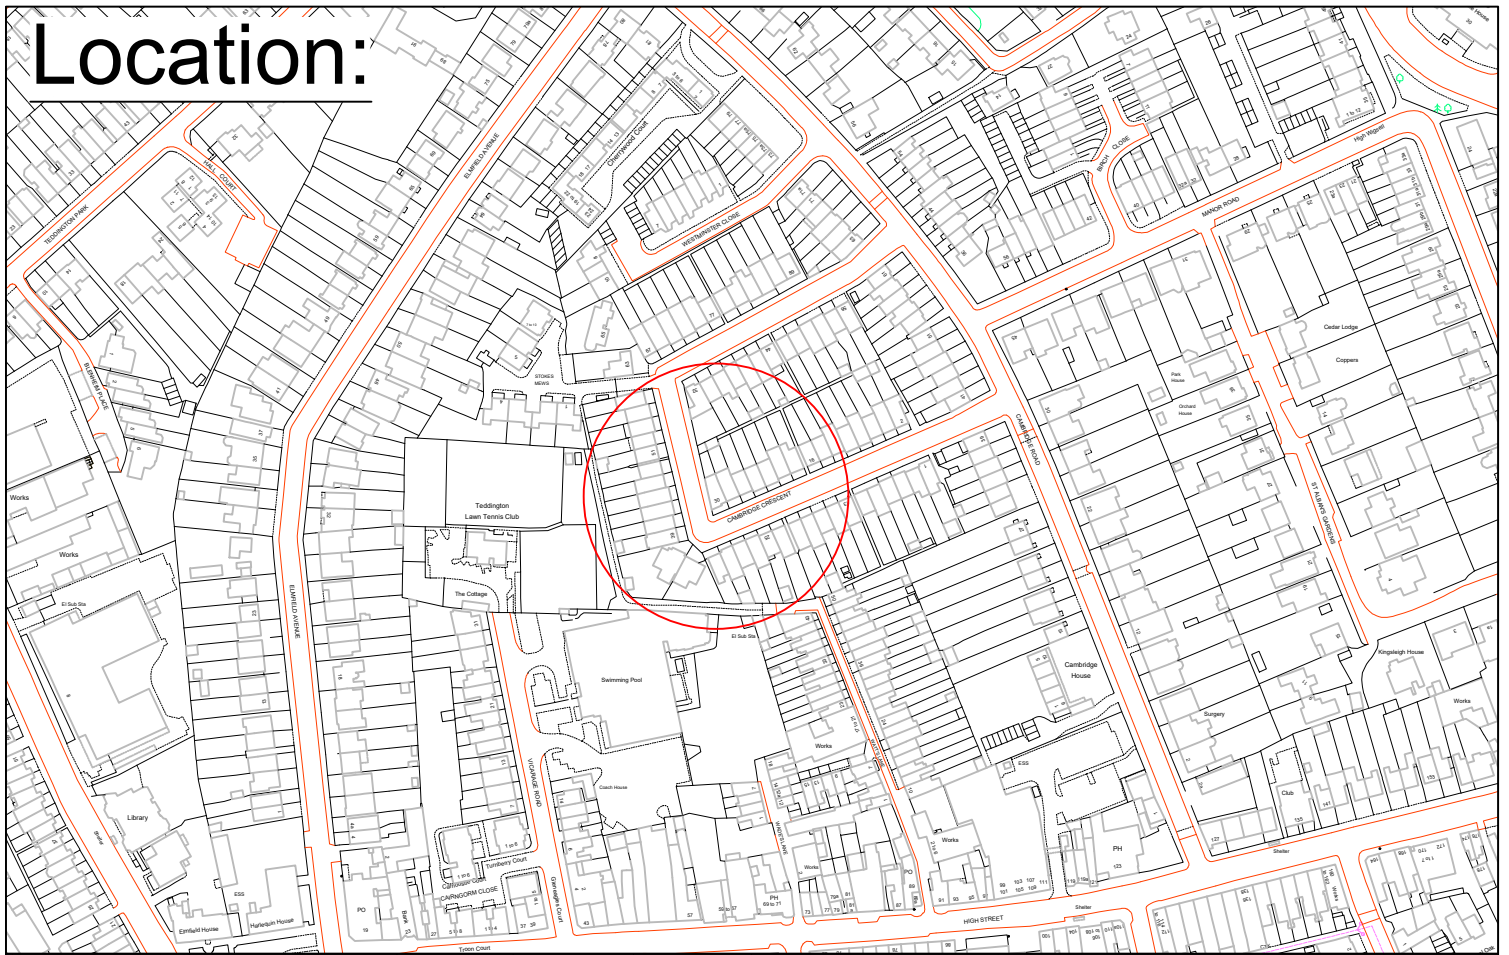

New Post and Sign

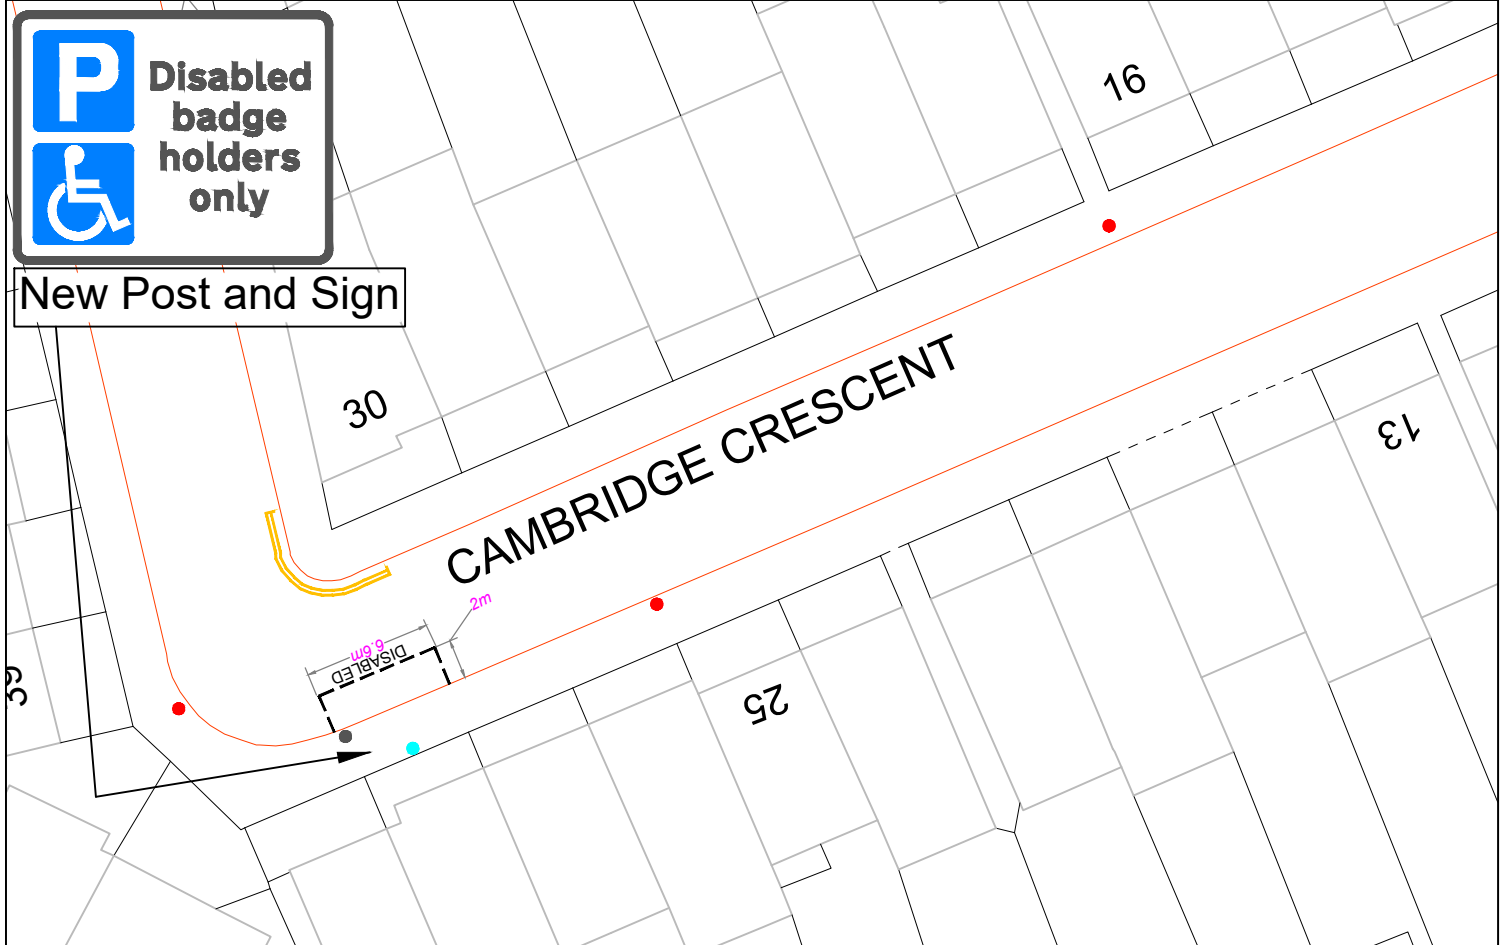

"This map is reproduced from Ordnance Survey material with the permission of the Controller of Her Majesty's Stationery Office © Crown copyright. Unauthorised reproduction infringes Crown copyright and may lead to prosecution or civil proceedings 100019441 [2022]."

CLIENT LONDON BOROUGH OF RICHMOND UPON THAMES

PROJECT Disabled Bays Batch 3 2022

DRAWING TITLE Cambridge Crescent
Zone T4



REVISION	DRAWN BY & DATE	DESIGNED BY & DATE	CHECKED BY & DATE	APPROVED BY & DATE
-	M.L 01.11.2022	M.L 01.11.2022	C.R W 07.11.2022	M.P 07.11.2022


Draft
Issue ✓
Scale (at A4 size)
N.T.S

ISSUING OFFICE TWICKENHAM
TELEPHONE 08456 122 660


DRAWING NUMBER
DB-02-31-CC

REVISION
-

Location:

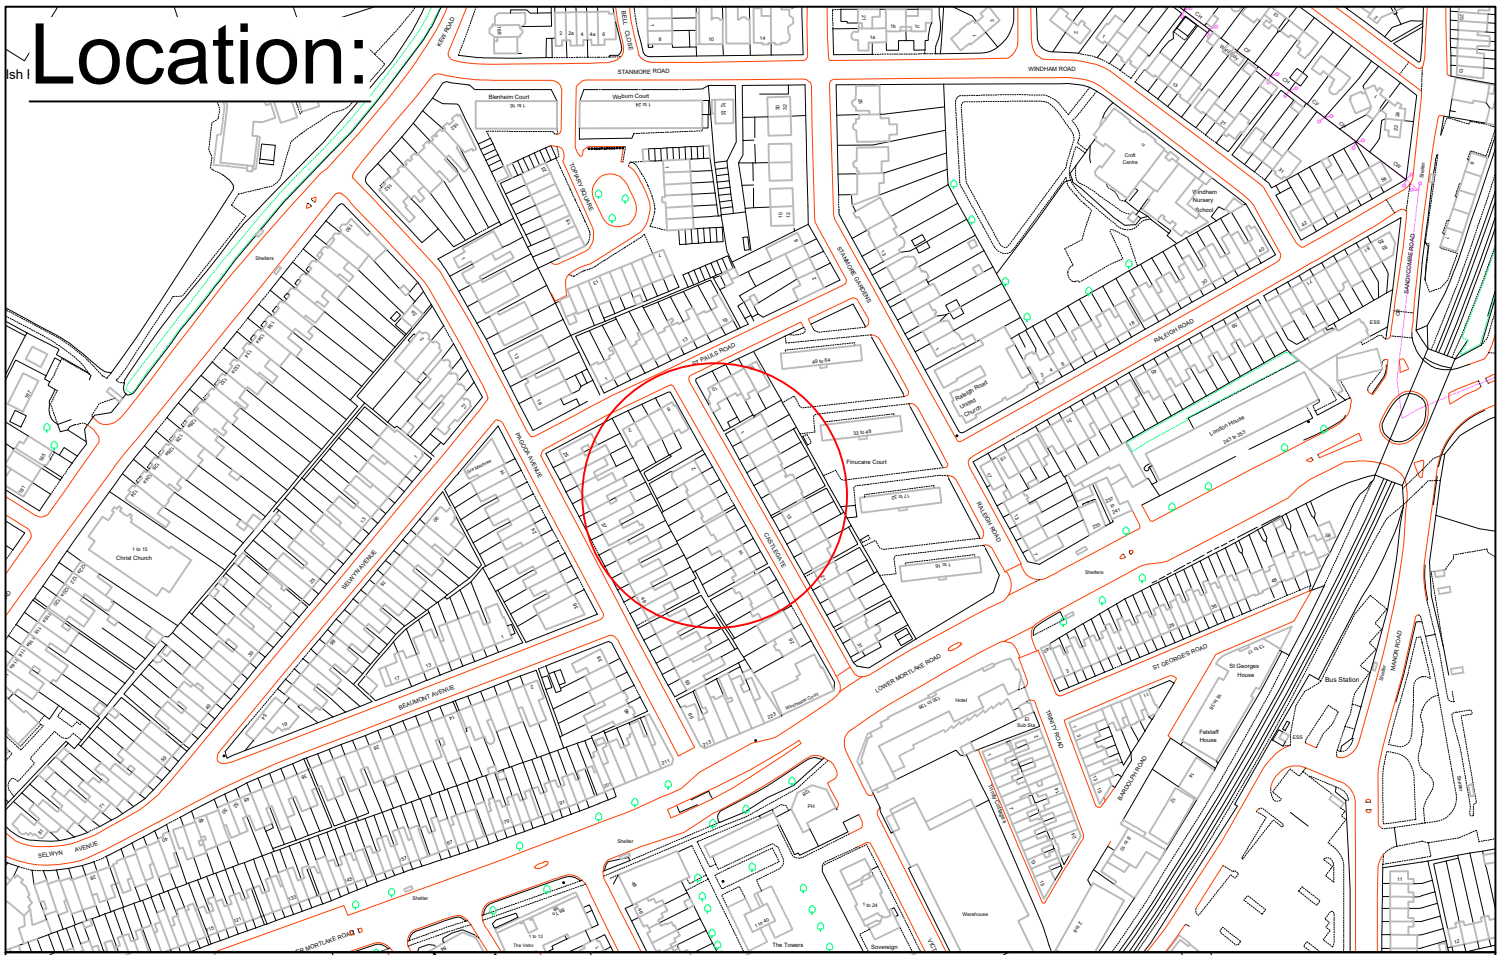

New Post and Sign

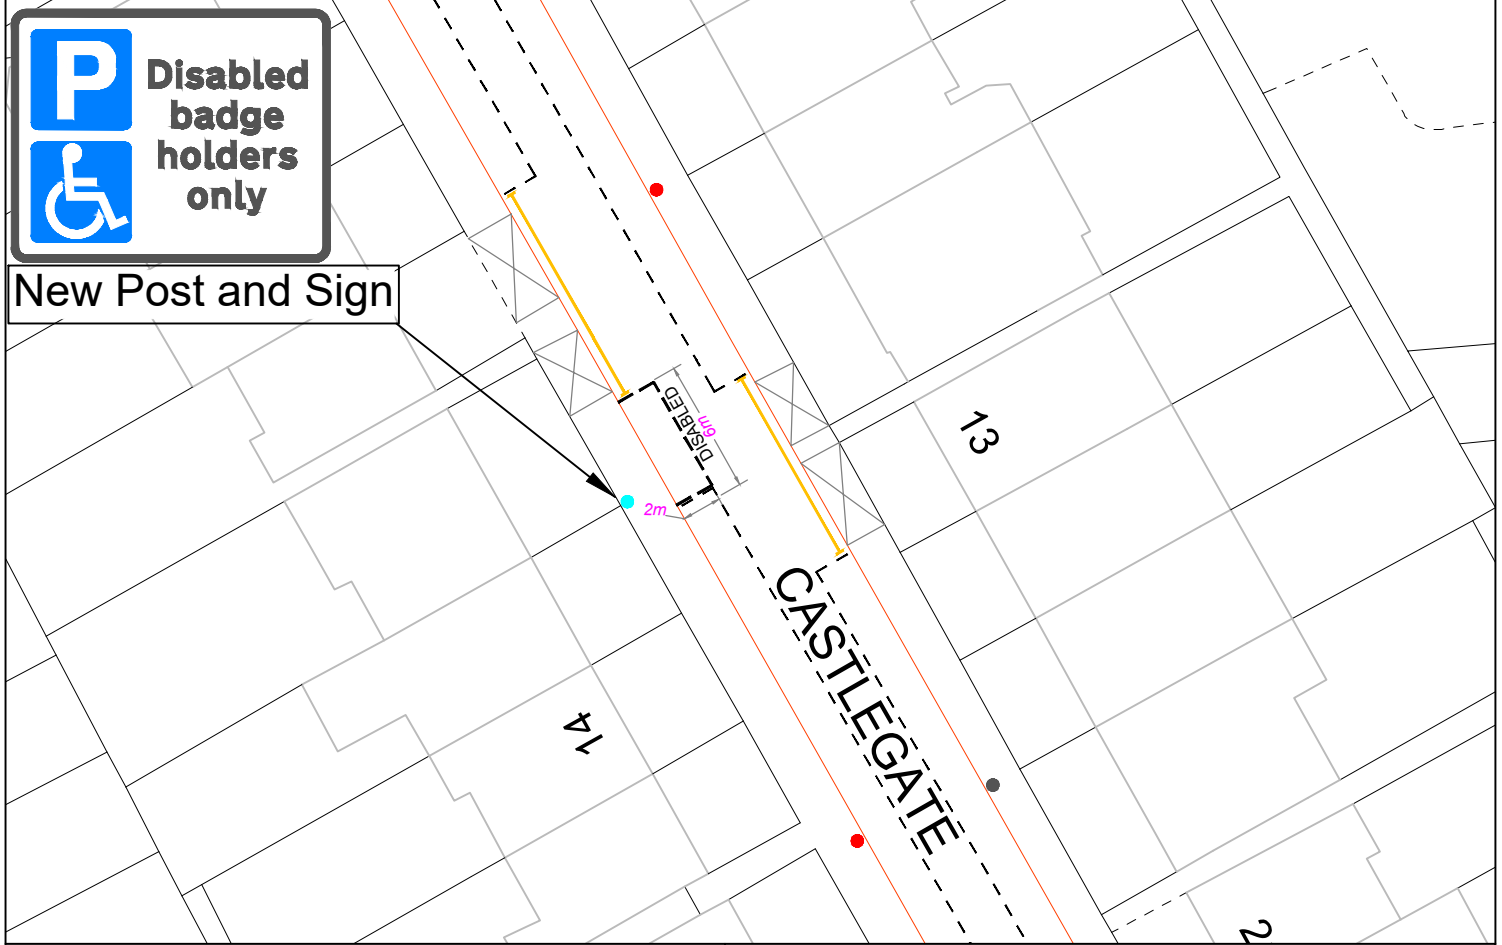


"This map is reproduced from Ordnance Survey material with the permission of the Controller of Her Majesty's Stationery Office © Crown copyright. Unauthorised reproduction infringes Crown copyright and may lead to prosecution or civil proceedings 100019441 [2022]."

CLIENT LONDON BOROUGH OF RICHMOND UPON THAMES

PROJECT Disabled Bays Batch 3 2022

DRAWING TITLE
Castlegate
Zone N

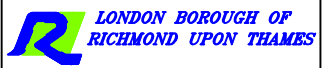



REVISION	M.L 01.11.2022	M.L 01.11.2022	C.R W 07.11.2022	M.P 07.11.2022	Draft	
	DRAWN BY & DATE	DESIGNED BY & DATE	CHECKED BY & DATE	APPROVED BY & DATE	Issue	✓

Scale (at A4 size)
N.T.S


ISSUING OFFICE TWICKENHAM
TELEPHONE 08456 122 660

DRAWING NUMBER DB-04-12-CG
REVISION -

Location:

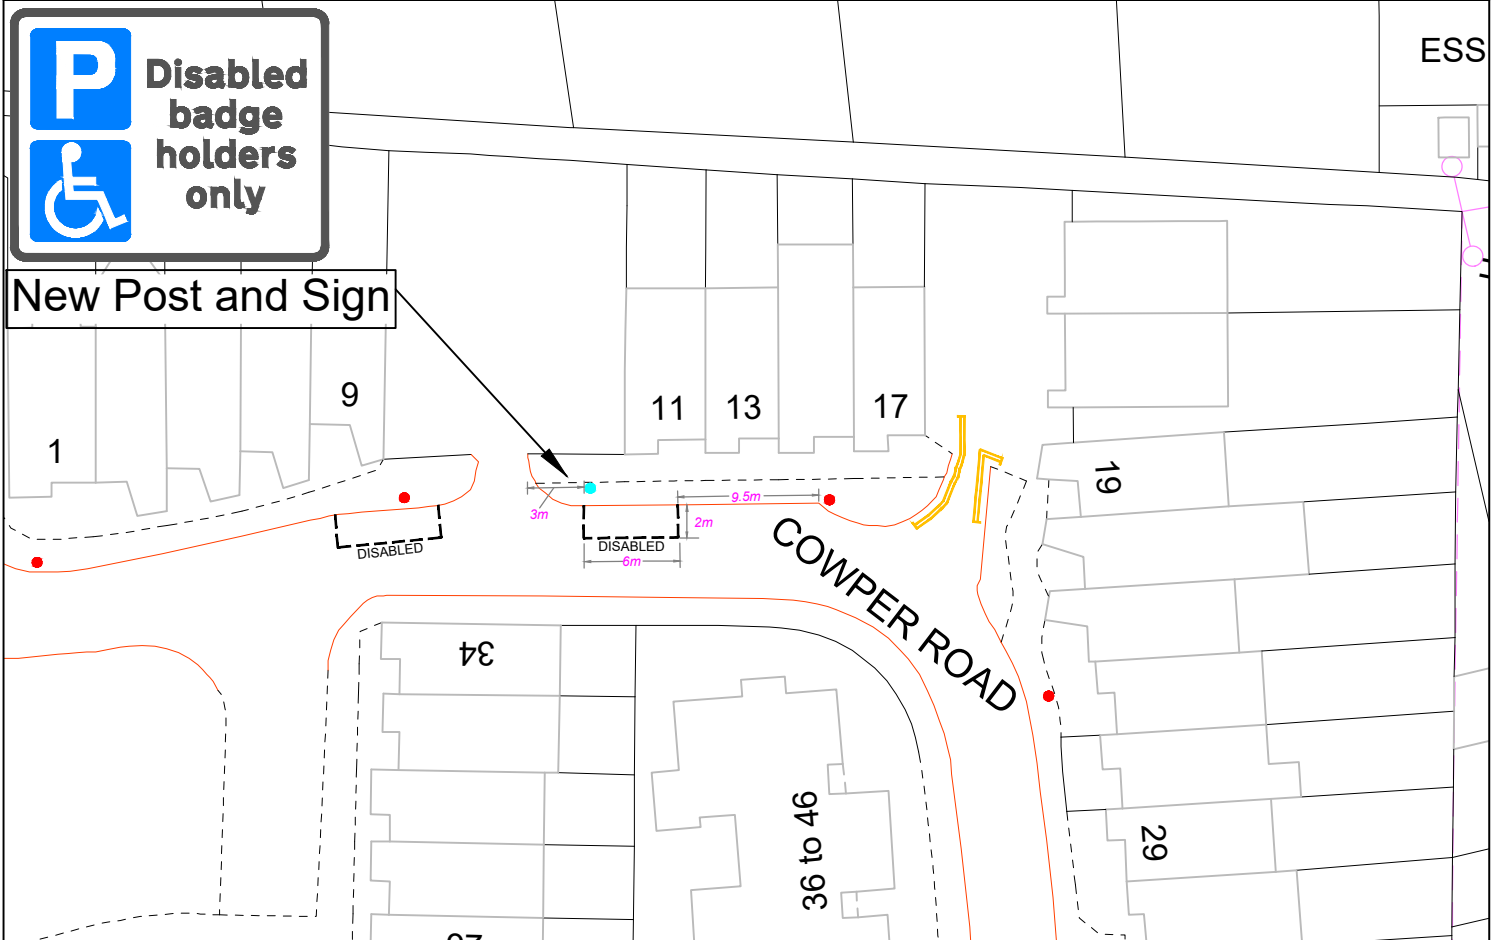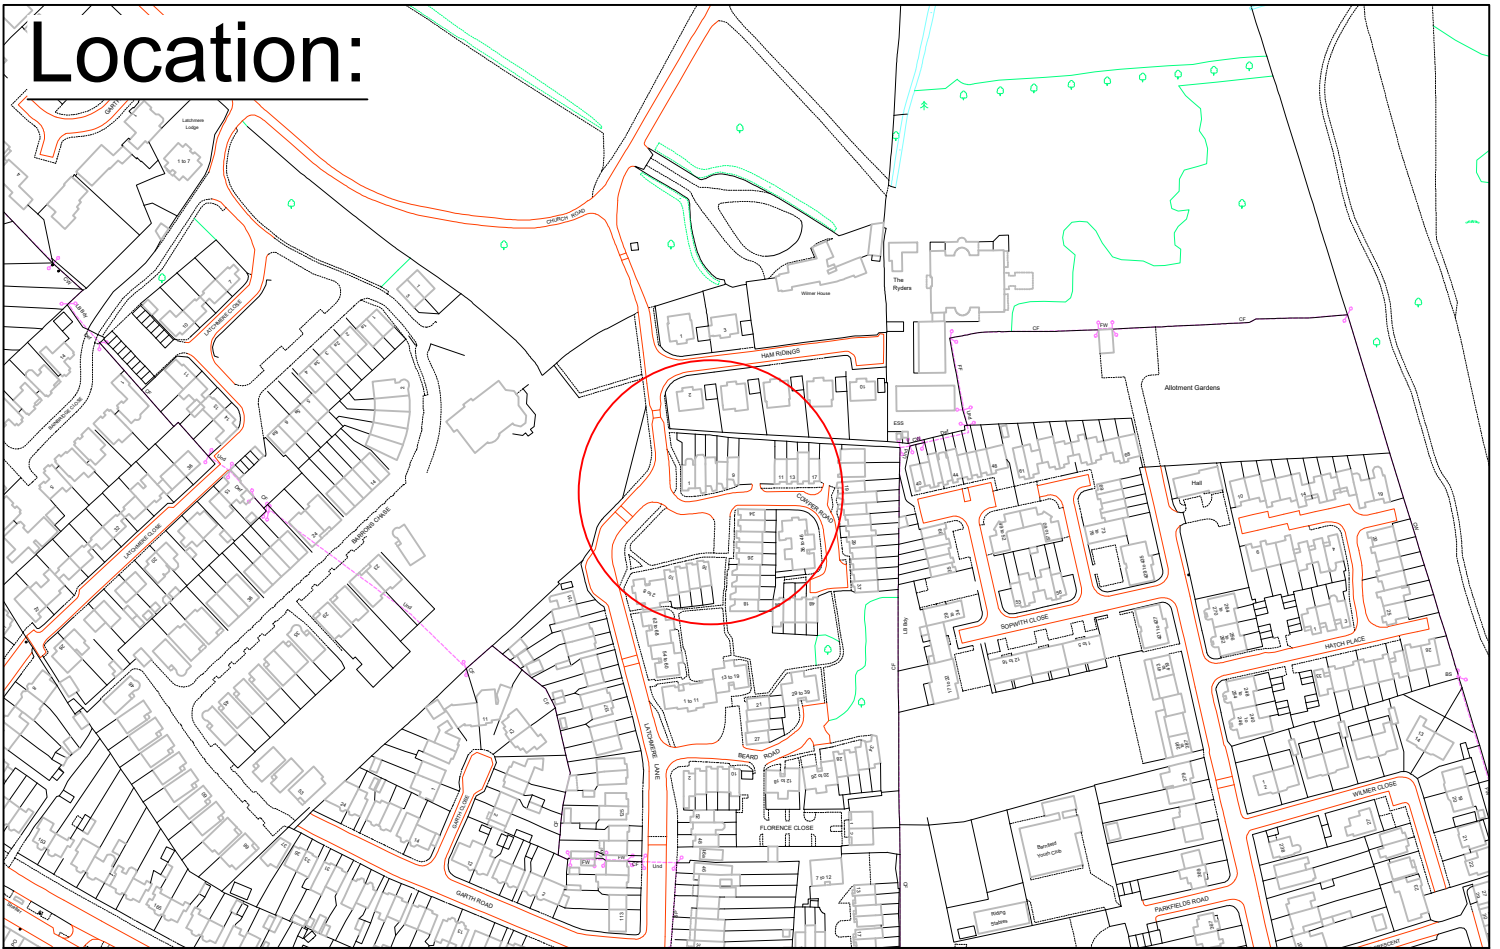


"This map is reproduced from Ordnance Survey material with the permission of the Controller of Her Majesty's Stationery Office © Crown copyright. Unauthorised reproduction infringes Crown copyright and may lead to prosecution or civil proceedings 100019441 [2022]."

CLIENT	LONDON BOROUGH OF RICHMOND UPON THAMES		
PROJECT	Disabled Bays Batch 3 2022		
DRAWING TITLE	Cowper Road		
	Ham Common		
ISSUING OFFICE	TWICKENHAM	DRAWING NUMBER	DB-05-11-CR
TELEPHONE	08456 122 660	REVISION	-


					Draft	
					Issue	✓
REVISION	M.L. 01.11.2022	M.L. 01.11.2022	C.R.W. 07.11.2022	M.P. 07.11.2022	Scale (at A4 size)	N.T.S
	DRAWN BY & DATE	DESIGNED BY & DATE	CHECKED BY & DATE	APPROVED BY & DATE		

Location:

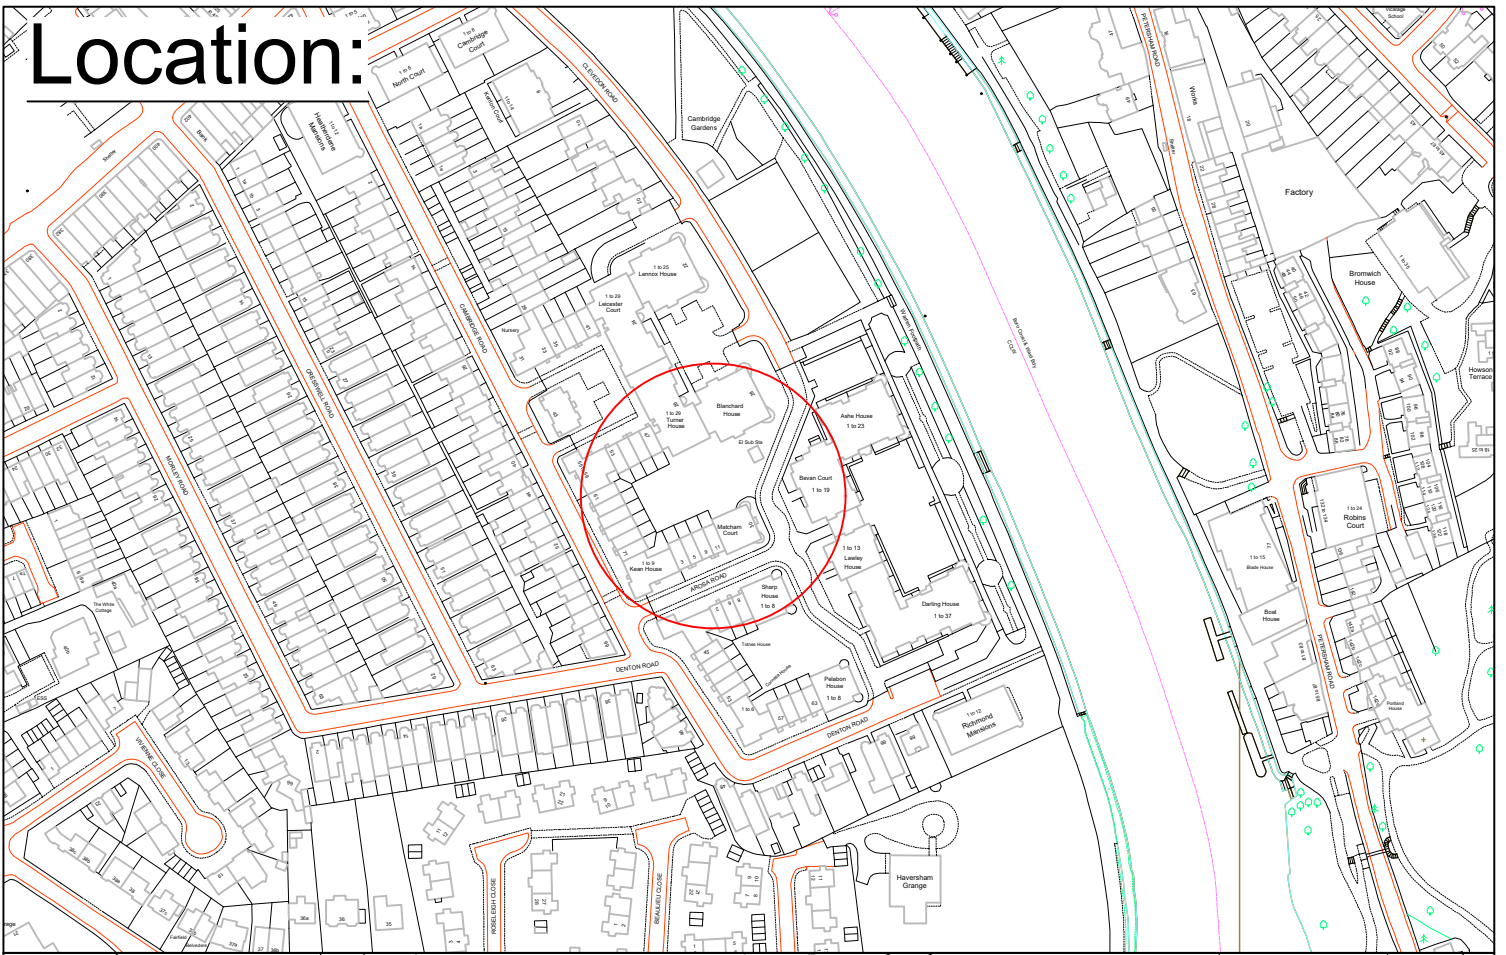

New sign on railing

House
1 to 8

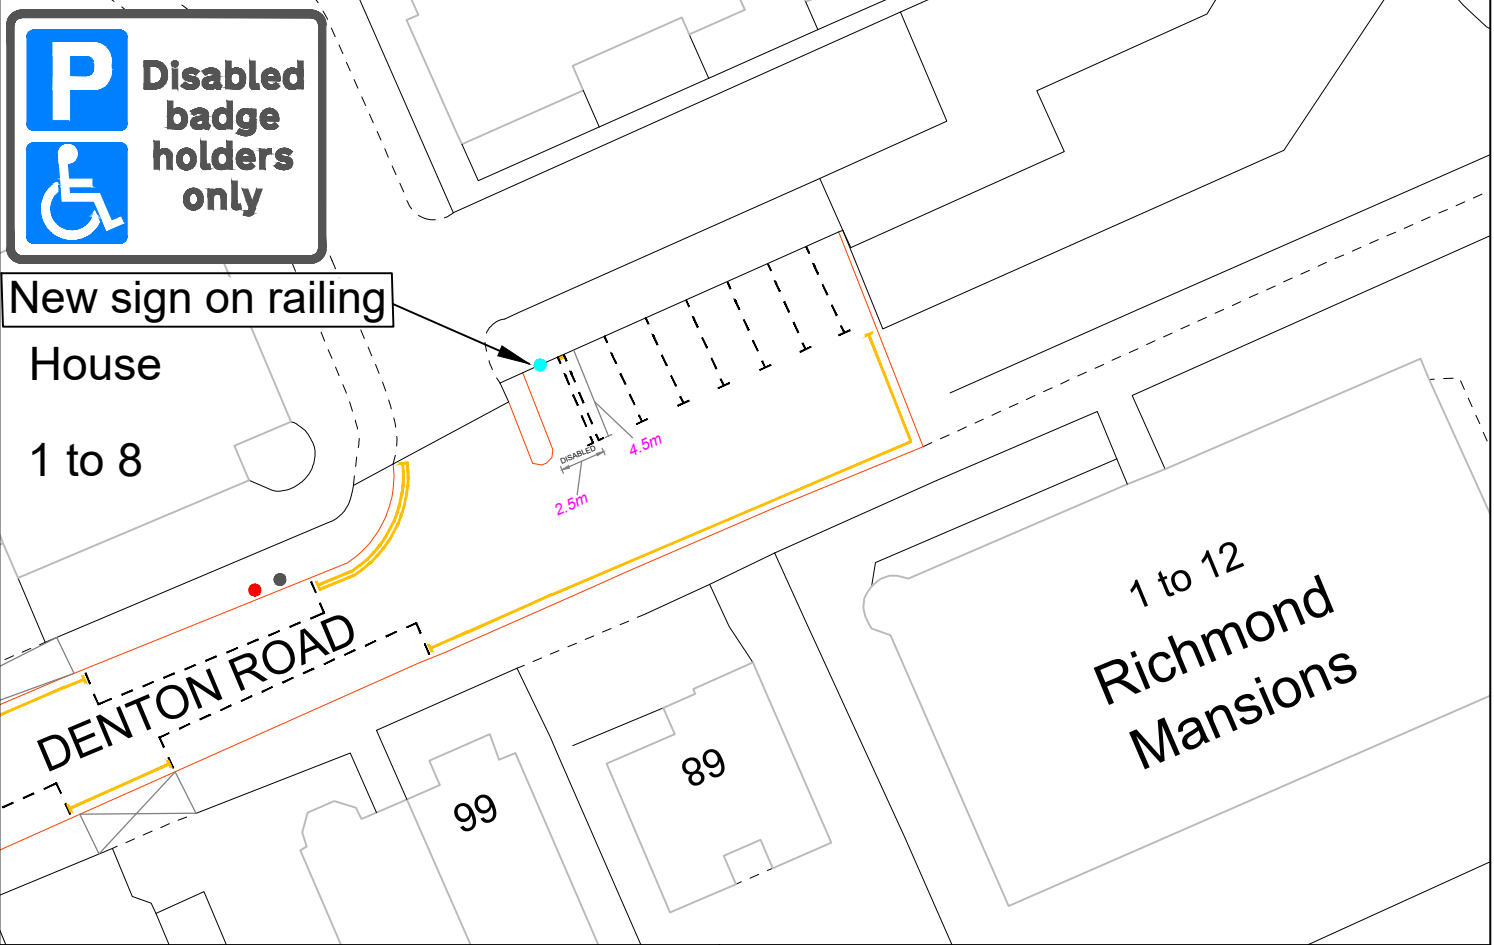

"This map is reproduced from Ordnance Survey material with the permission of the Controller of Her Majesty's Stationery Office © Crown copyright. Unauthorised reproduction infringes Crown copyright and may lead to prosecution or civil proceedings 100019441 [2022]."

CLIENT LONDON BOROUGH OF RICHMOND UPON THAMES

PROJECT Disabled Bays Batch 3 2022

DRAWING TITLE Richmond Mansions

Zone F




REVISION	M.L 01.11.2022	M.L 01.11.2022	C.R W 07.11.2022	M.P 07.11.2022	Draft	
	DRAWN BY & DATE	DESIGNED BY & DATE	CHECKED BY & DATE	APPROVED BY & DATE	Issue	✓

Scale (at A4 size)
N.T.S

ISSUING OFFICE TWICKENHAM
TELEPHONE 08456 122 660

DRAWING NUMBER DB-10-02-RM
REVISION -

Location:

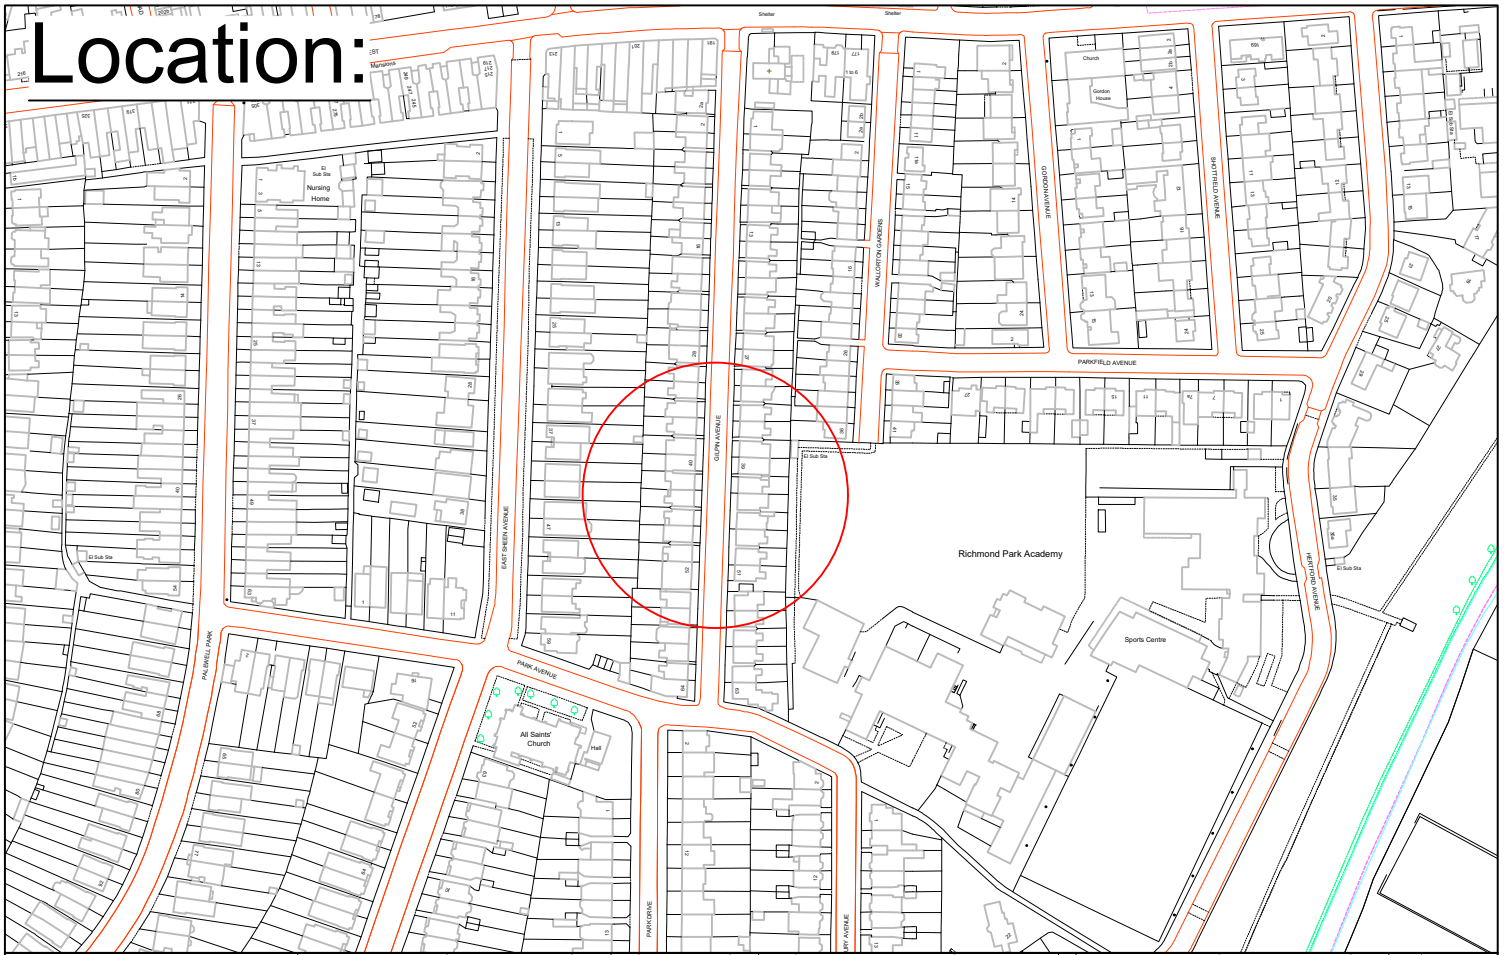

New Post and Sign

"This map is reproduced from Ordnance Survey material with the permission of the Controller of Her Majesty's Stationery Office © Crown copyright. Unauthorised reproduction infringes Crown copyright and may lead to prosecution or civil proceedings 100019441 [2022]."

CLIENT LONDON BOROUGH OF RICHMOND UPON THAMES

PROJECT Disabled Bays Batch 3 2022

DRAWING TITLE Gilpin Avenue
East Sheen




					Draft	
	M.L 01.11.2022	M.L 01.11.2022	C.R W 07.11.2022	M.P 07.11.2022	Issue	✓
REVISION	DRAWN BY & DATE	DESIGNED BY & DATE	CHECKED BY & DATE	APPROVED BY & DATE	Scale (at A4 size)	N.T.S


ISSUING OFFICE TWICKENHAM
TELEPHONE 08456 122 660

DRAWING NUMBER DB-06-41-GA
REVISION -

Location:

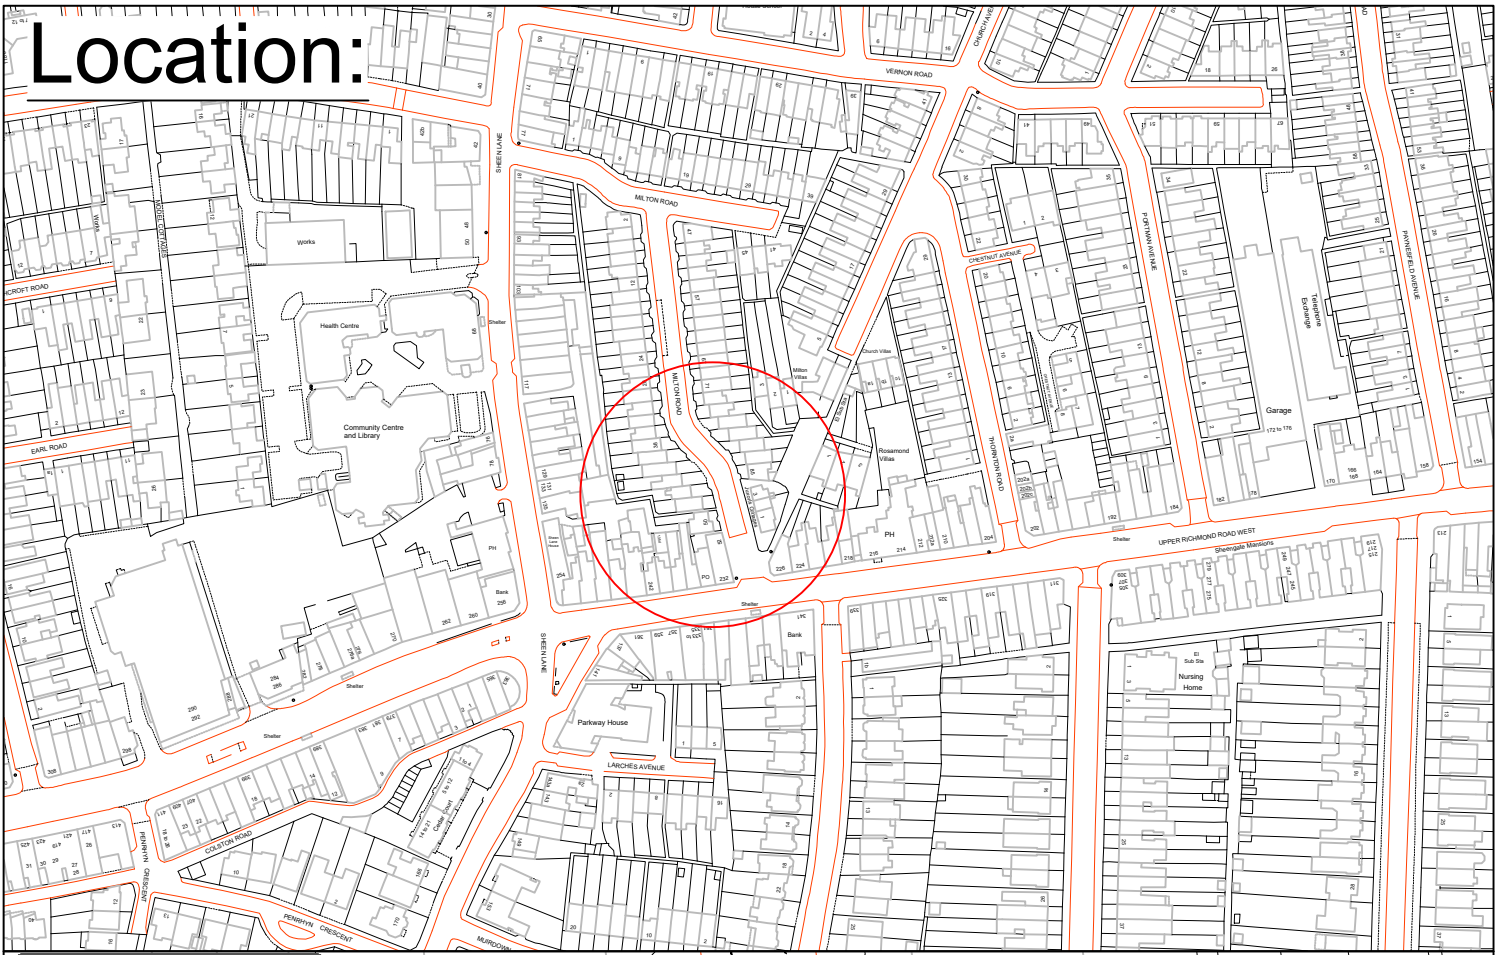

New Post and Sign

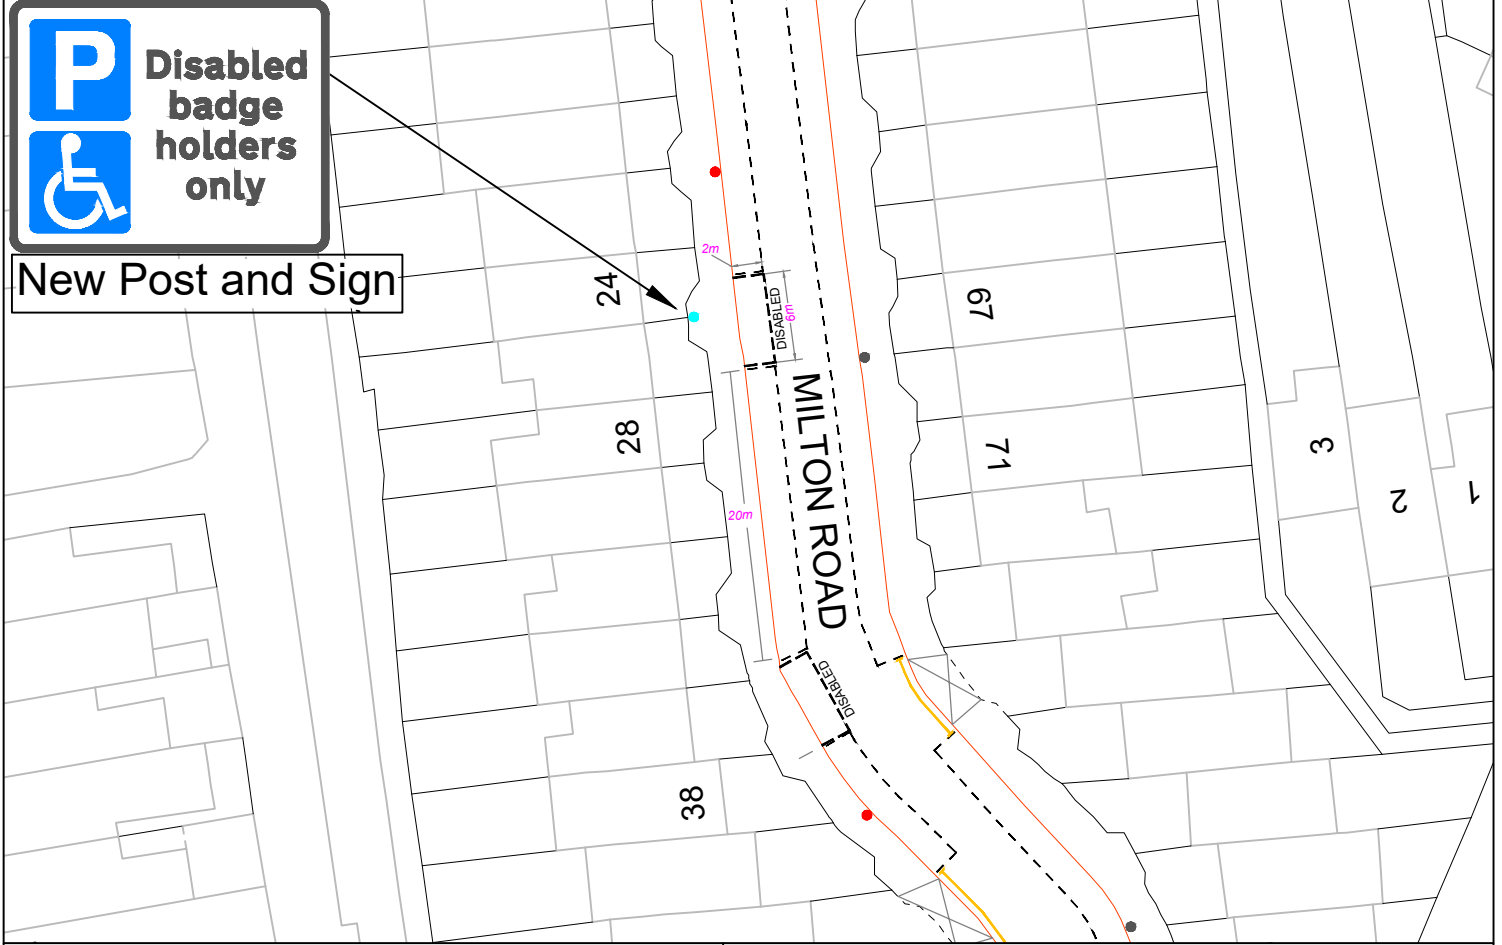


"This map is reproduced from Ordnance Survey material with the permission of the Controller of Her Majesty's Stationery Office © Crown copyright. Unauthorised reproduction infringes Crown copyright and may lead to prosecution or civil proceedings 100019441 [2022]."

CLIENT LONDON BOROUGH OF RICHMOND UPON THAMES

PROJECT Disabled Bays Batch 3 2022

DRAWING TITLE Milton Road


Zone ES

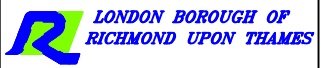


-	M.L 01.11.2022	M.L 01.11.2022	C.R W 07.11.2022	M.P 07.11.2022	Draft	
REVISION	DRAWN BY & DATE	DESIGNED BY & DATE	CHECKED BY & DATE	APPROVED BY & DATE	Issue	✓
					Scale (at A4 size)	N.T.S

ISSUING OFFICE	TWICKENHAM	DRAWING NUMBER	DB-08-26-MR	REVISION	-
TELEPHONE	08456 122 660				

Location:

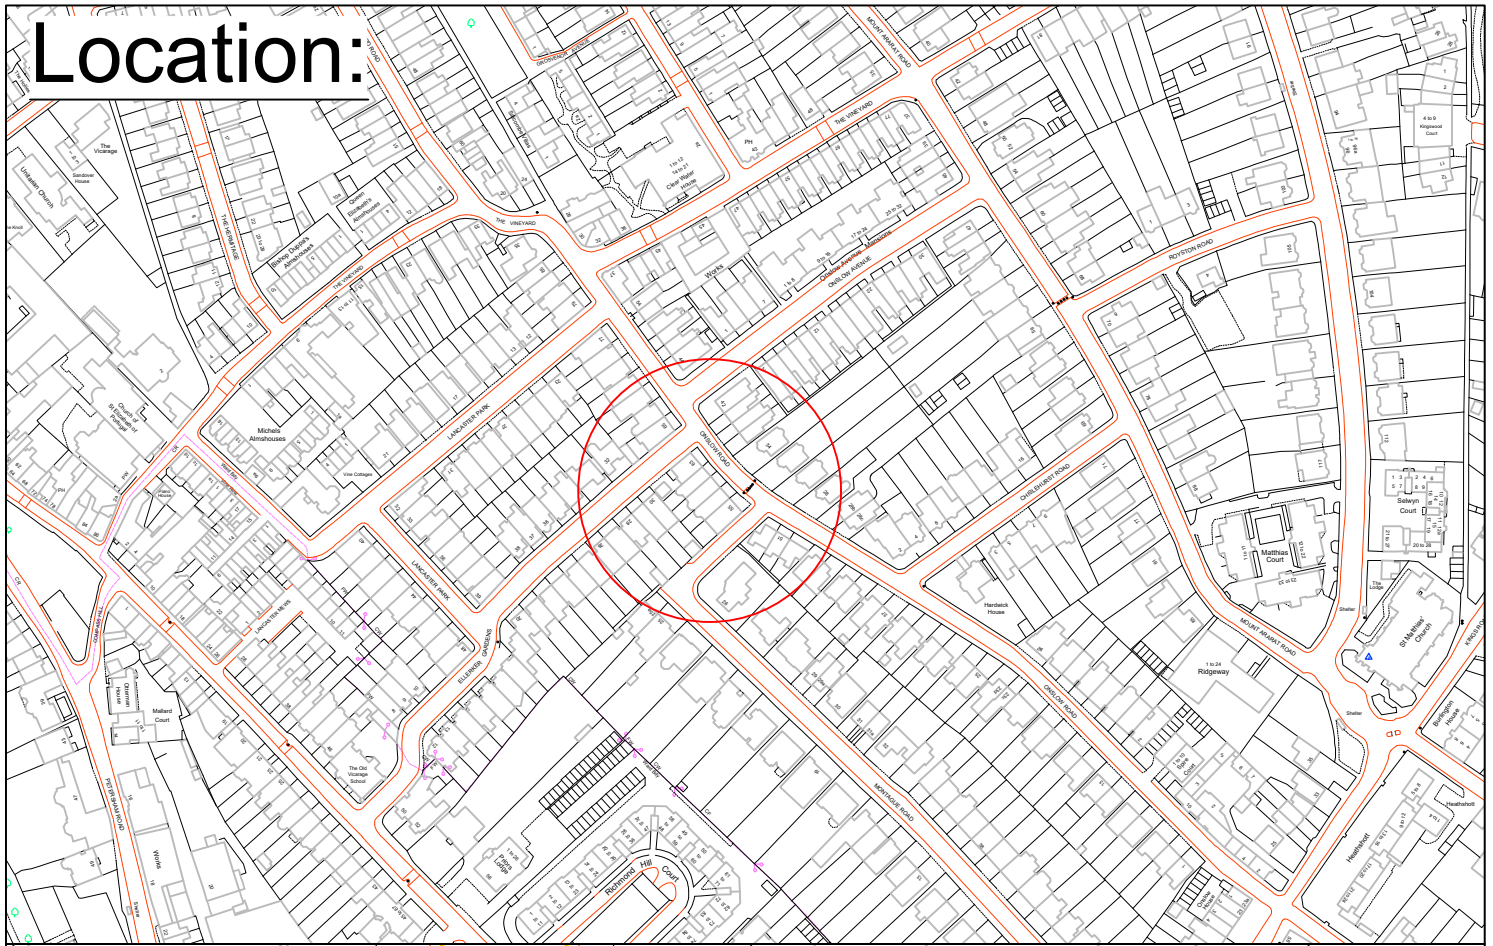

New Post and Sign

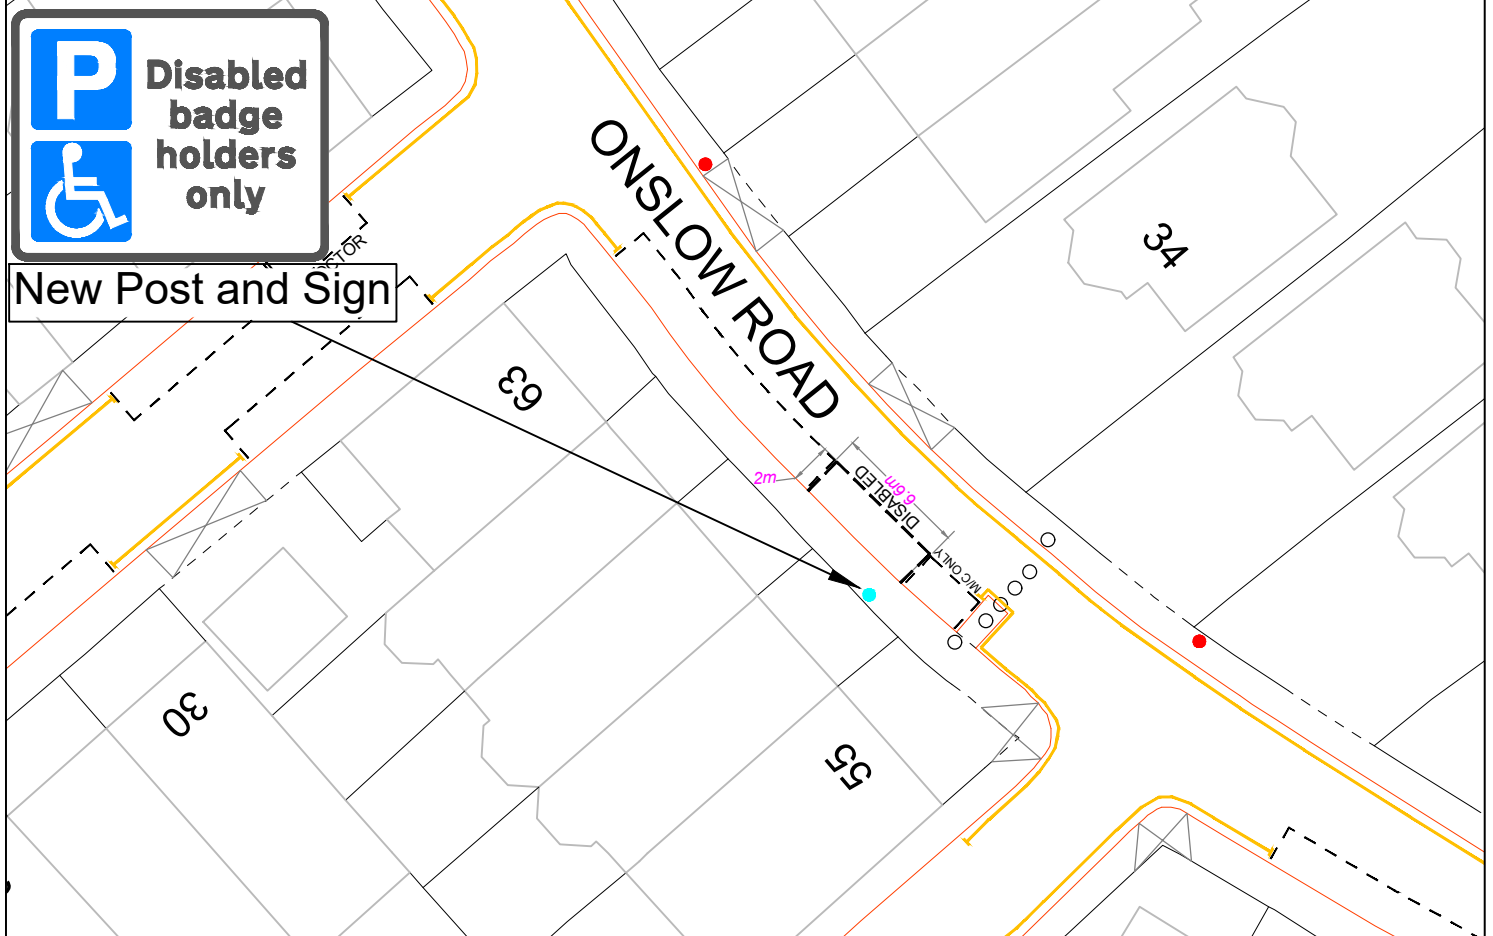


"This map is reproduced from Ordnance Survey material with the permission of the Controller of Her Majesty's Stationery Office © Crown copyright. Unauthorised reproduction infringes Crown copyright and may lead to prosecution or civil proceedings 100019441 [2022]."

CLIENT LONDON BOROUGH OF RICHMOND UPON THAMES

PROJECT Disabled Bays Batch 3 2022

DRAWING TITLE Onslow Road
Zone A1

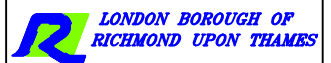

REVISION	DRAWN BY & DATE	DESIGNED BY & DATE	CHECKED BY & DATE	APPROVED BY & DATE
-	M.L 01.11.2022	M.L 01.11.2022	C.R W 07.11.2022	M.P 07.11.2022



Draft	<input type="checkbox"/>
Issue	<input checked="" type="checkbox"/>
Scale (at A4 size)	N.T.S

ISSUING OFFICE TWICKENHAM
TELEPHONE 08456 122 660

DRAWING NUMBER DB-09-59-OR

REVISION -

Location:

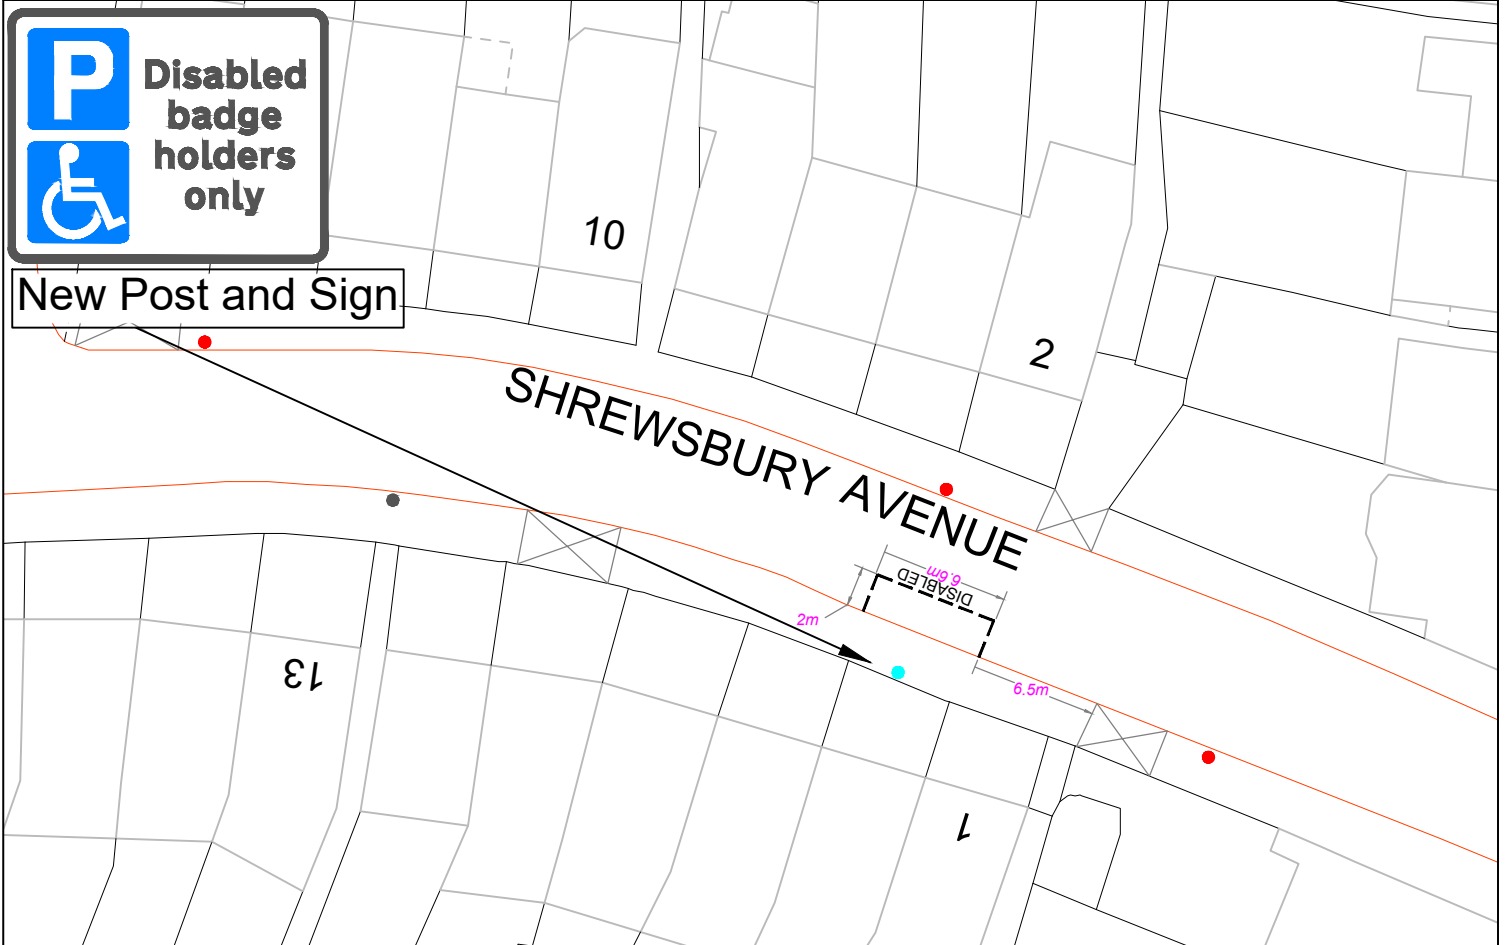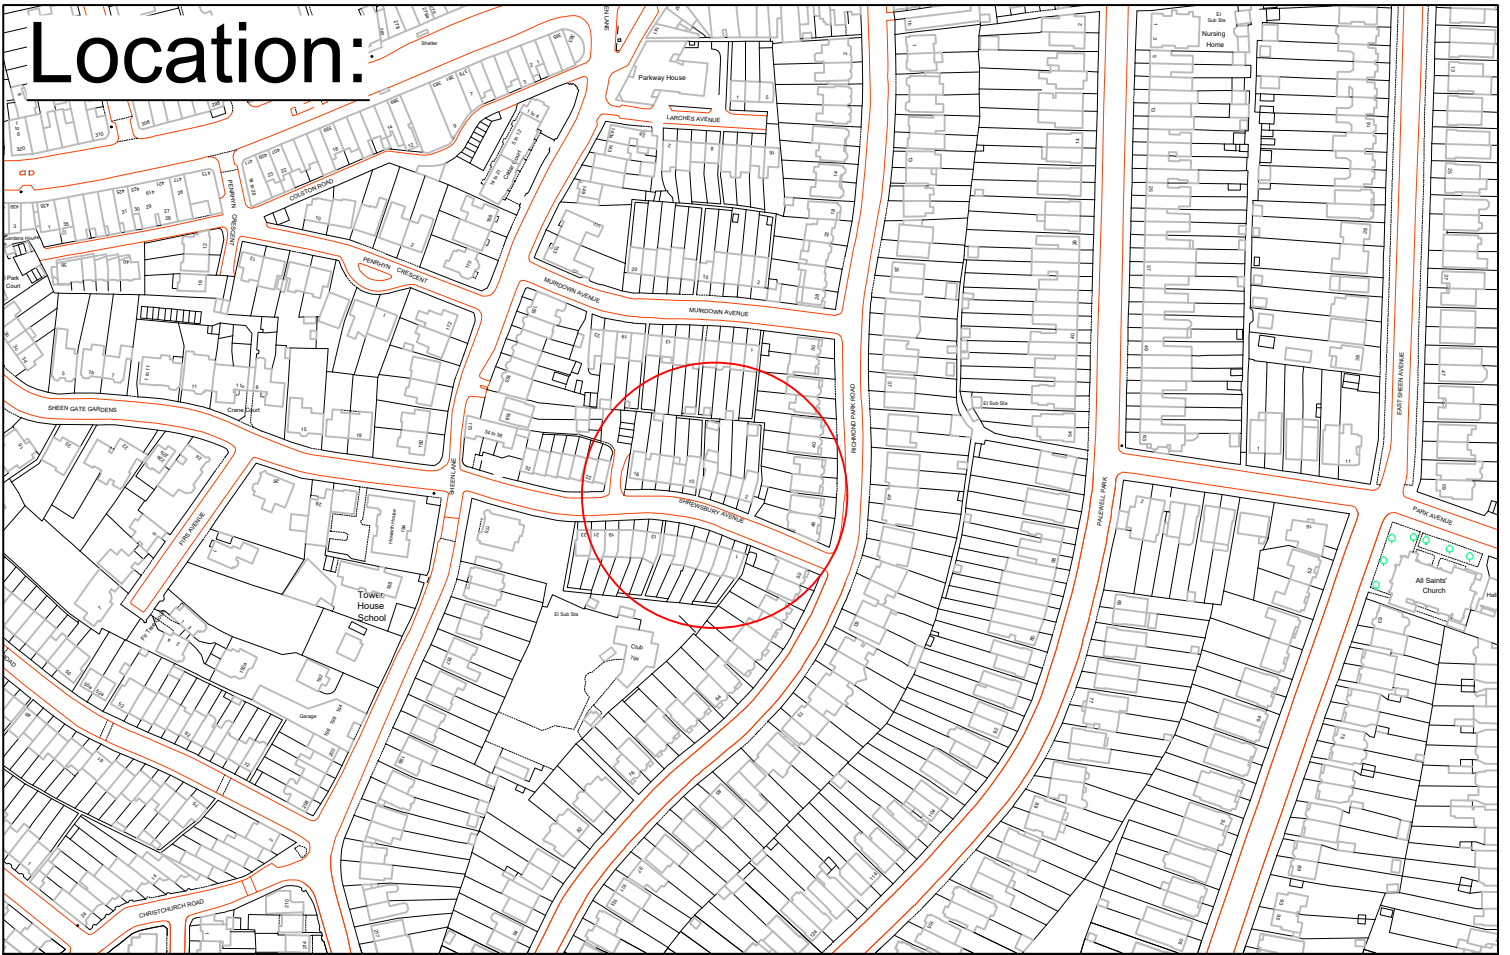

New Post and Sign

SHREWSBURY AVENUE



"This map is reproduced from Ordnance Survey material with the permission of the Controller of Her Majesty's Stationery Office © Crown copyright. Unauthorised reproduction infringes Crown copyright and may lead to prosecution or civil proceedings 100019441 [2022]."

CLIENT		LONDON BOROUGH OF RICHMOND UPON THAMES		
PROJECT		Disabled Bays Batch 3 2022		
DRAWING TITLE		Shrewsbury Avenue East Sheen		
ISSUING OFFICE		TWICKENHAM		
TELEPHONE		08456 122 660		
DRAWING NUMBER		DB-11-03-SA		
REVISION		-		



REVISION	-	M.L.	M.L.	C.R.W.	M.P.	Draft	
		01.11.2022	01.11.2022	07.11.2022	07.11.2022	Issue	✓
	DRAWN BY & DATE	DESIGNED BY & DATE	CHECKED BY & DATE	APPROVED BY & DATE	Scale (at A4 size)	N.T.S	

Location:

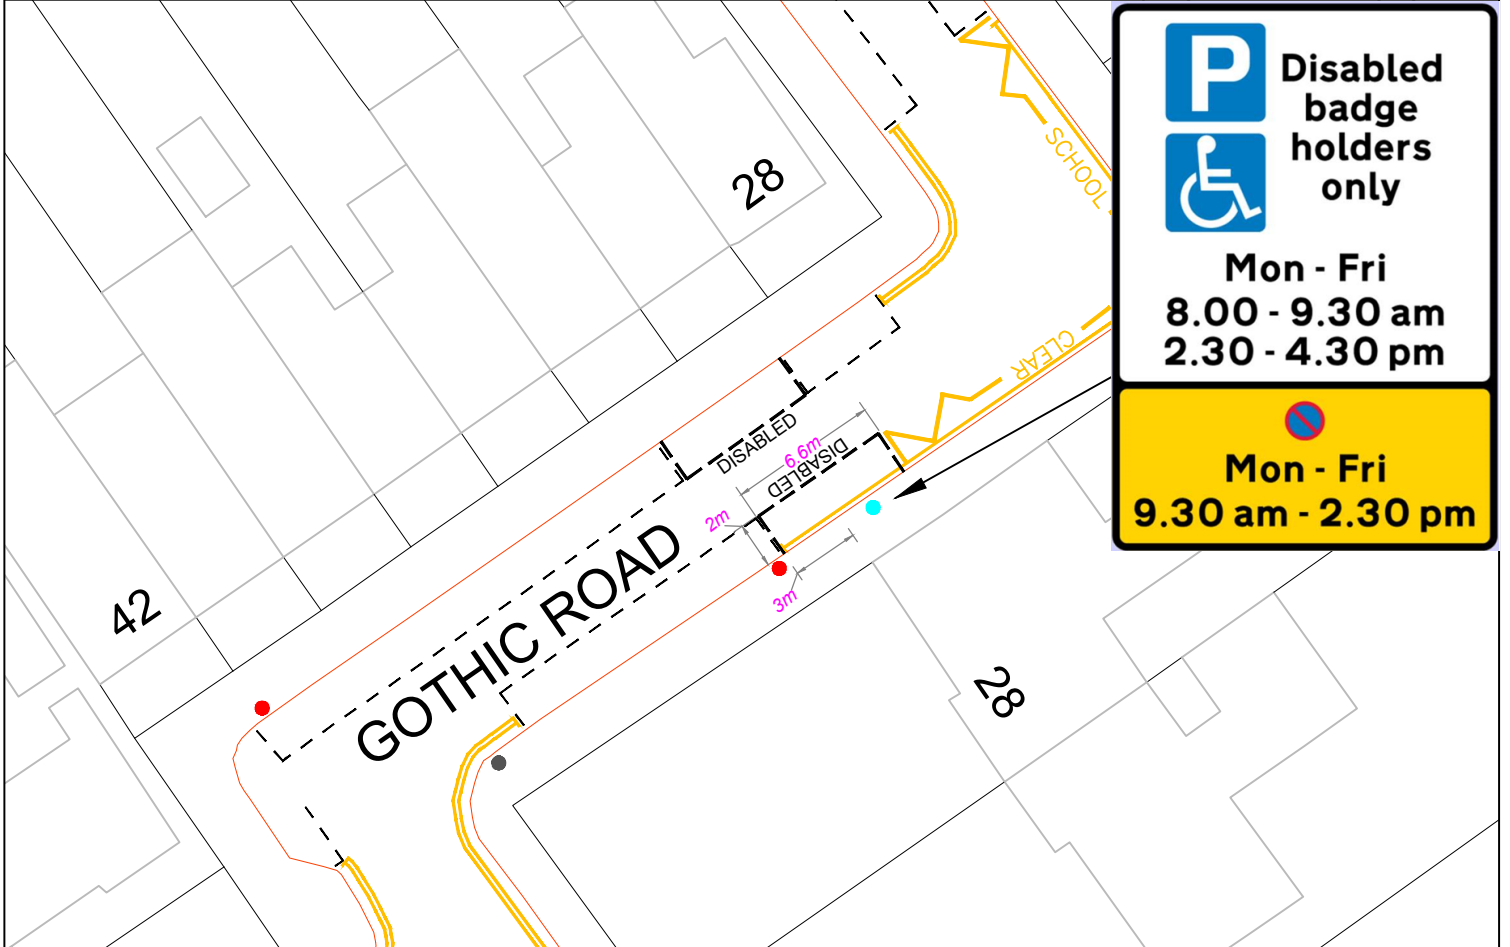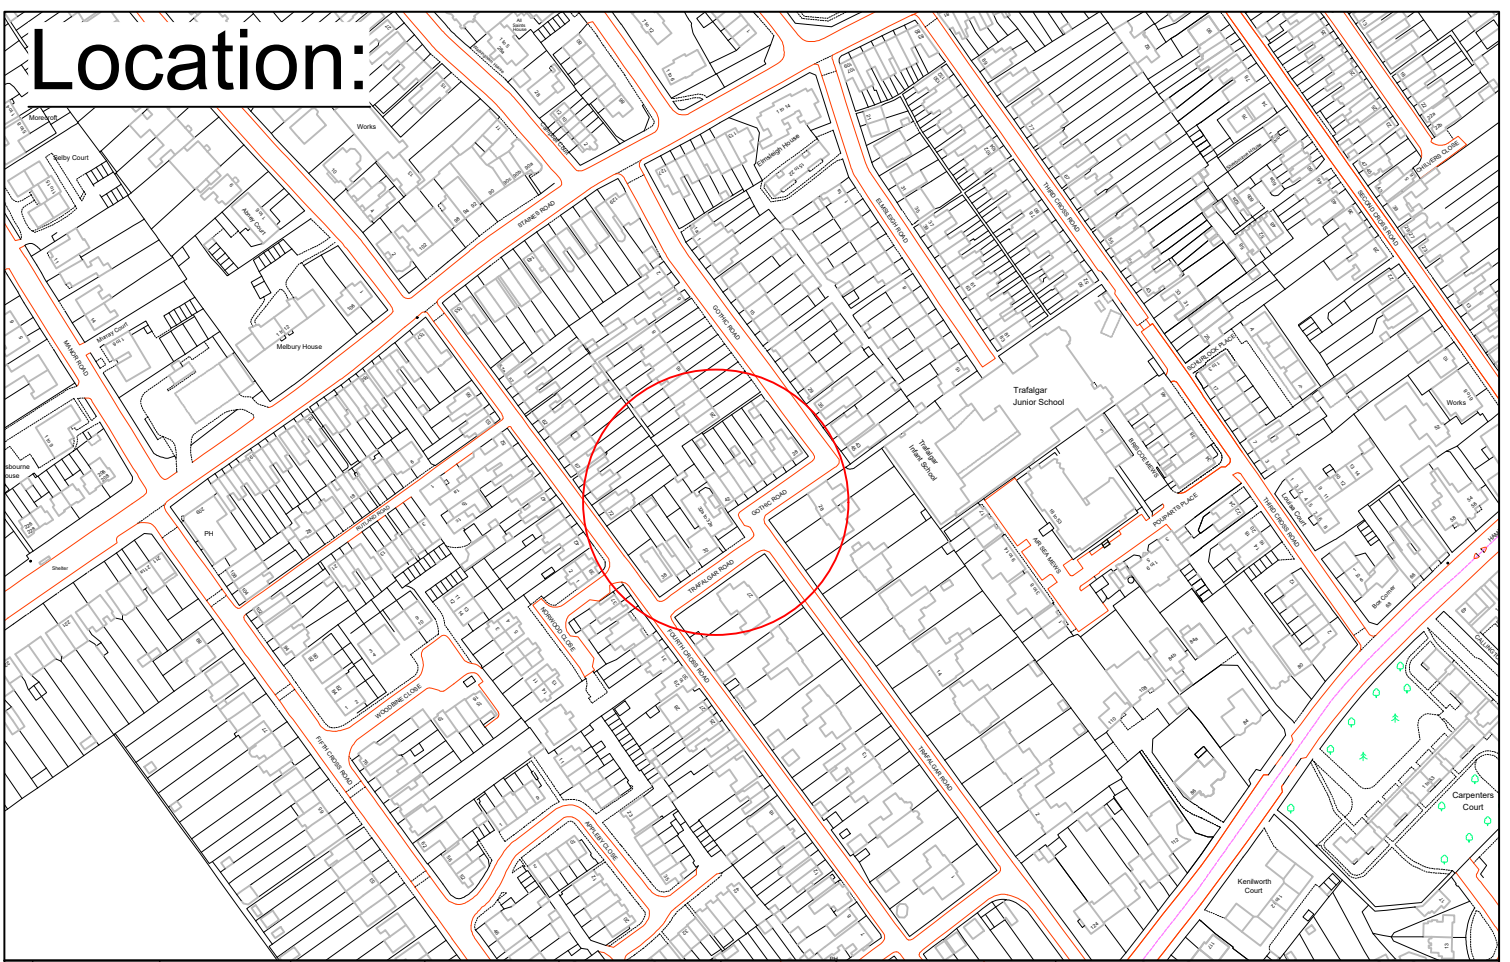

P

**Disabled
badge
holders
only**

Mon - Fri
8.00 - 9.30 am
2.30 - 4.30 pm

Mon - Fri
9.30 am - 2.30 pm

"This map is reproduced from Ordnance Survey material with the permission of the Controller of Her Majesty's Stationery Office © Crown copyright. Unauthorised reproduction infringes Crown copyright and may lead to prosecution or civil proceedings 100019441 [2022]."

CLIENT LONDON BOROUGH OF RICHMOND UPON THAMES

PROJECT Disabled Bays Batch 3 2022

DRAWING TITLE Gothic Road

Zone CR



-	M.L 30.09.2022	M.L 30.09.2022	M.P 11.10.2022	M.P 11.10.2022	
REVISION	DRAWN BY & DATE	DESIGNED BY & DATE	CHECKED BY & DATE	APPROVED BY & DATE	

Draft	
Issue	✓
Scale (at A4 size)	N.T.S

ISSUING OFFICE TWICKENHAM
TELEPHONE 08456 122 660

DRAWING NUMBER DB-07-TS-GR

REVISION -