

ROAD TRAFFIC REGULATION ACT 1984

THE LONDON BOROUGH OF RICHMOND UPON THAMES (WAITING AND LOADING RESTRICTION) (CIVIL ENFORCEMENT AREA) (AMENDMENT No. **) ORDER 202*
THE LONDON BOROUGH OF RICHMOND UPON THAMES (GROSVENOR ROAD, TWICKENHAM) (REVERSAL OF ONE-WAY TRAFFIC) (AMENDMENT NO. *) ORDER 202*

**ACACIA ROAD, HAMPTON
AVENUE ROAD, HAMPTON
ASHLEY DRIVE, WHITTON
BROAD LANE, HAMPTON
CARLISLE ROAD, HAMPTON
FORTESCUE AVENUE, TWICKENHAM
GLOUCESTER ROAD, HAMPTON
GROSVENOR ROAD, TWICKENHAM
GROVE GARDENS, TEDDINGTON
HIGH STREET, WHITTON
HOSPITAL ROAD SLIP ROAD, WHITTON
NAPOLEON ROAD, TWICKENHAM
NIGHTINGALE ROAD, HAMPTON
NORTH ROAD, KEW
PLEVNA ROAD, HAMPTON
RICHMOND ROAD SLIPWAY, TWICKENHAM
SANDY LANE, TEDDINGTON
SUNNYSIDE ROAD, TEDDINGTON
VARMA ROAD, HAMPTON
WILLS CRESCENT, HOUNSLOW**

(Reference 23/108)

1. The Council of the London Borough of Richmond upon Thames propose to make the above Order under section 6 and 124 of, and Part IV of Schedule 9 to, the Road Traffic Regulation Act 1984, as amended.
2. The general effect of the **Waiting and Loading Restriction Amendment Order** will be to introduce lengths of yellow lines as set out in the schedule to this Notice.
3. The general effect of the **Reversal of One-Way Traffic Order** will be to amend the extent of start of the one-way working in Grosvenor Road, so it starts at a point 10 metres north-west of the north-western herb-line of Holly Road.
4. Copies of further particulars relating to the Order: -
 - (a) can be inspected, quoting Reference 23/108, at the Civic Centre (Central Reception, ground floor), 44 York Street, Twickenham between 9.15am and 5pm on Mondays to Fridays, except for Bank and other public holidays; and
 - (b) may be viewed on the Council's web-site at http://www.richmond.gov.uk/public_notices
5. Persons wishing to object to or support the proposals or any part thereof should write to the Head of Engineering, Traffic and Parking Policy, London Borough of Richmond upon Thames, Civic Centre, 44 York Street, Twickenham TW1 3BZ within 28 days of the date of this Notice giving the grounds of their objection. Representations may also be sent by email to TrafficOrders@richmond.gov.uk


NICK O'DONNELL
Assistant Director – Traffic and Engineering
Civic Centre, 44 York Street, Twickenham TW1 3BZ

SCHEDULE

Street	Details
Access road rear of 85 High Street, Whitton	To introduce approximately 23 metres of double yellow lines (no waiting at any time) on the access road to the rear of 85 High Street.
Ashley Drive, and Hospital Bridge Road Whitton:	To introduce waiting restrictions operating at double yellow lines (“no waiting at any time”) at the Ashley Drive/Hospital Bridge Road service road junction.
Broad Lane, Carlisle Road and Gloucester Road, Hampton:	To introduce double yellow lines (“no waiting at any time”) at the junctions of Broad Lane and Gloucester Road and the junctions of Carlisle Road and Gloucester Road.
Fortescue Avenue, Twickenham:	To introduce double yellow lines (“no waiting at any time”) in Fortescue Avenue, outside and opposite Nos. 47-49 and outside and opposite Nos. 63-65 Fortescue Avenue.
Grosvenor Road, Twickenham:	To adjust the start point of the one-way working in Grosvenor Avenue, so it starts from a point 10 metres north-west of the north-western kerb-line of Holly Road.
Grove Gardens, Teddington:	To introduce double yellow lines (“no waiting at any time”) in Grove Gardens, Teddington around the green.
Napoleon Road, Twickenham:	To introduce double yellow lines (“no waiting at any time”) around the cul-de-sac of Napoleon Road, outside Nos 47 and 48.
Nightingale Road/Acacia Road junction, Hampton:	To introduce lengths of double yellow lines (“no waiting at any time”) at the junction of Nightingale Road and Acacia Road.
North Road, Kew:	To introduce double yellow lines (“no waiting at any time”) on the western side of North Road, opposite the junction of West Park Road.
Plevna Road, Varma Road and Avenue Road, Hampton:	To introduce double yellow lines (“no waiting at any time”) at the junctions of Avenue Road/Varma Road and the

	junction of Plevna Road/Varma Road.
Richmond Road Slipway, Twickenham:	To introduce double yellow lines (“no waiting at any time”) on the south-side of the slipway, and to remove the pay and display footway parking at the same location.
Sandy Lane, Teddington	To extend the existing double yellow lines (“no waiting at any time”) on the north-eastern side of Sandy Lane, south-eastwards of the junction with Shaef Way by 41 metres in a south-easterly direction.
Sunnyside Road, Teddington:	To introduce double yellow lines (“no waiting at any time”) in lengths of Sunnyside Road, at both junctions with Princes Road and outside and opposite Nos. 56-68 and outside and opposite Nos. 14/16 Sunnyside Road and Durham Court.
Wills Crescent, Hounslow:	To introduce double yellow lines (“no waiting at any time”) in the turning circle at the eastern extremity of Wills Crescent, opposite Nos. 145-147 and adjacent to Nos. 149-151 Wills Crescent.

Dated 30 June 2023

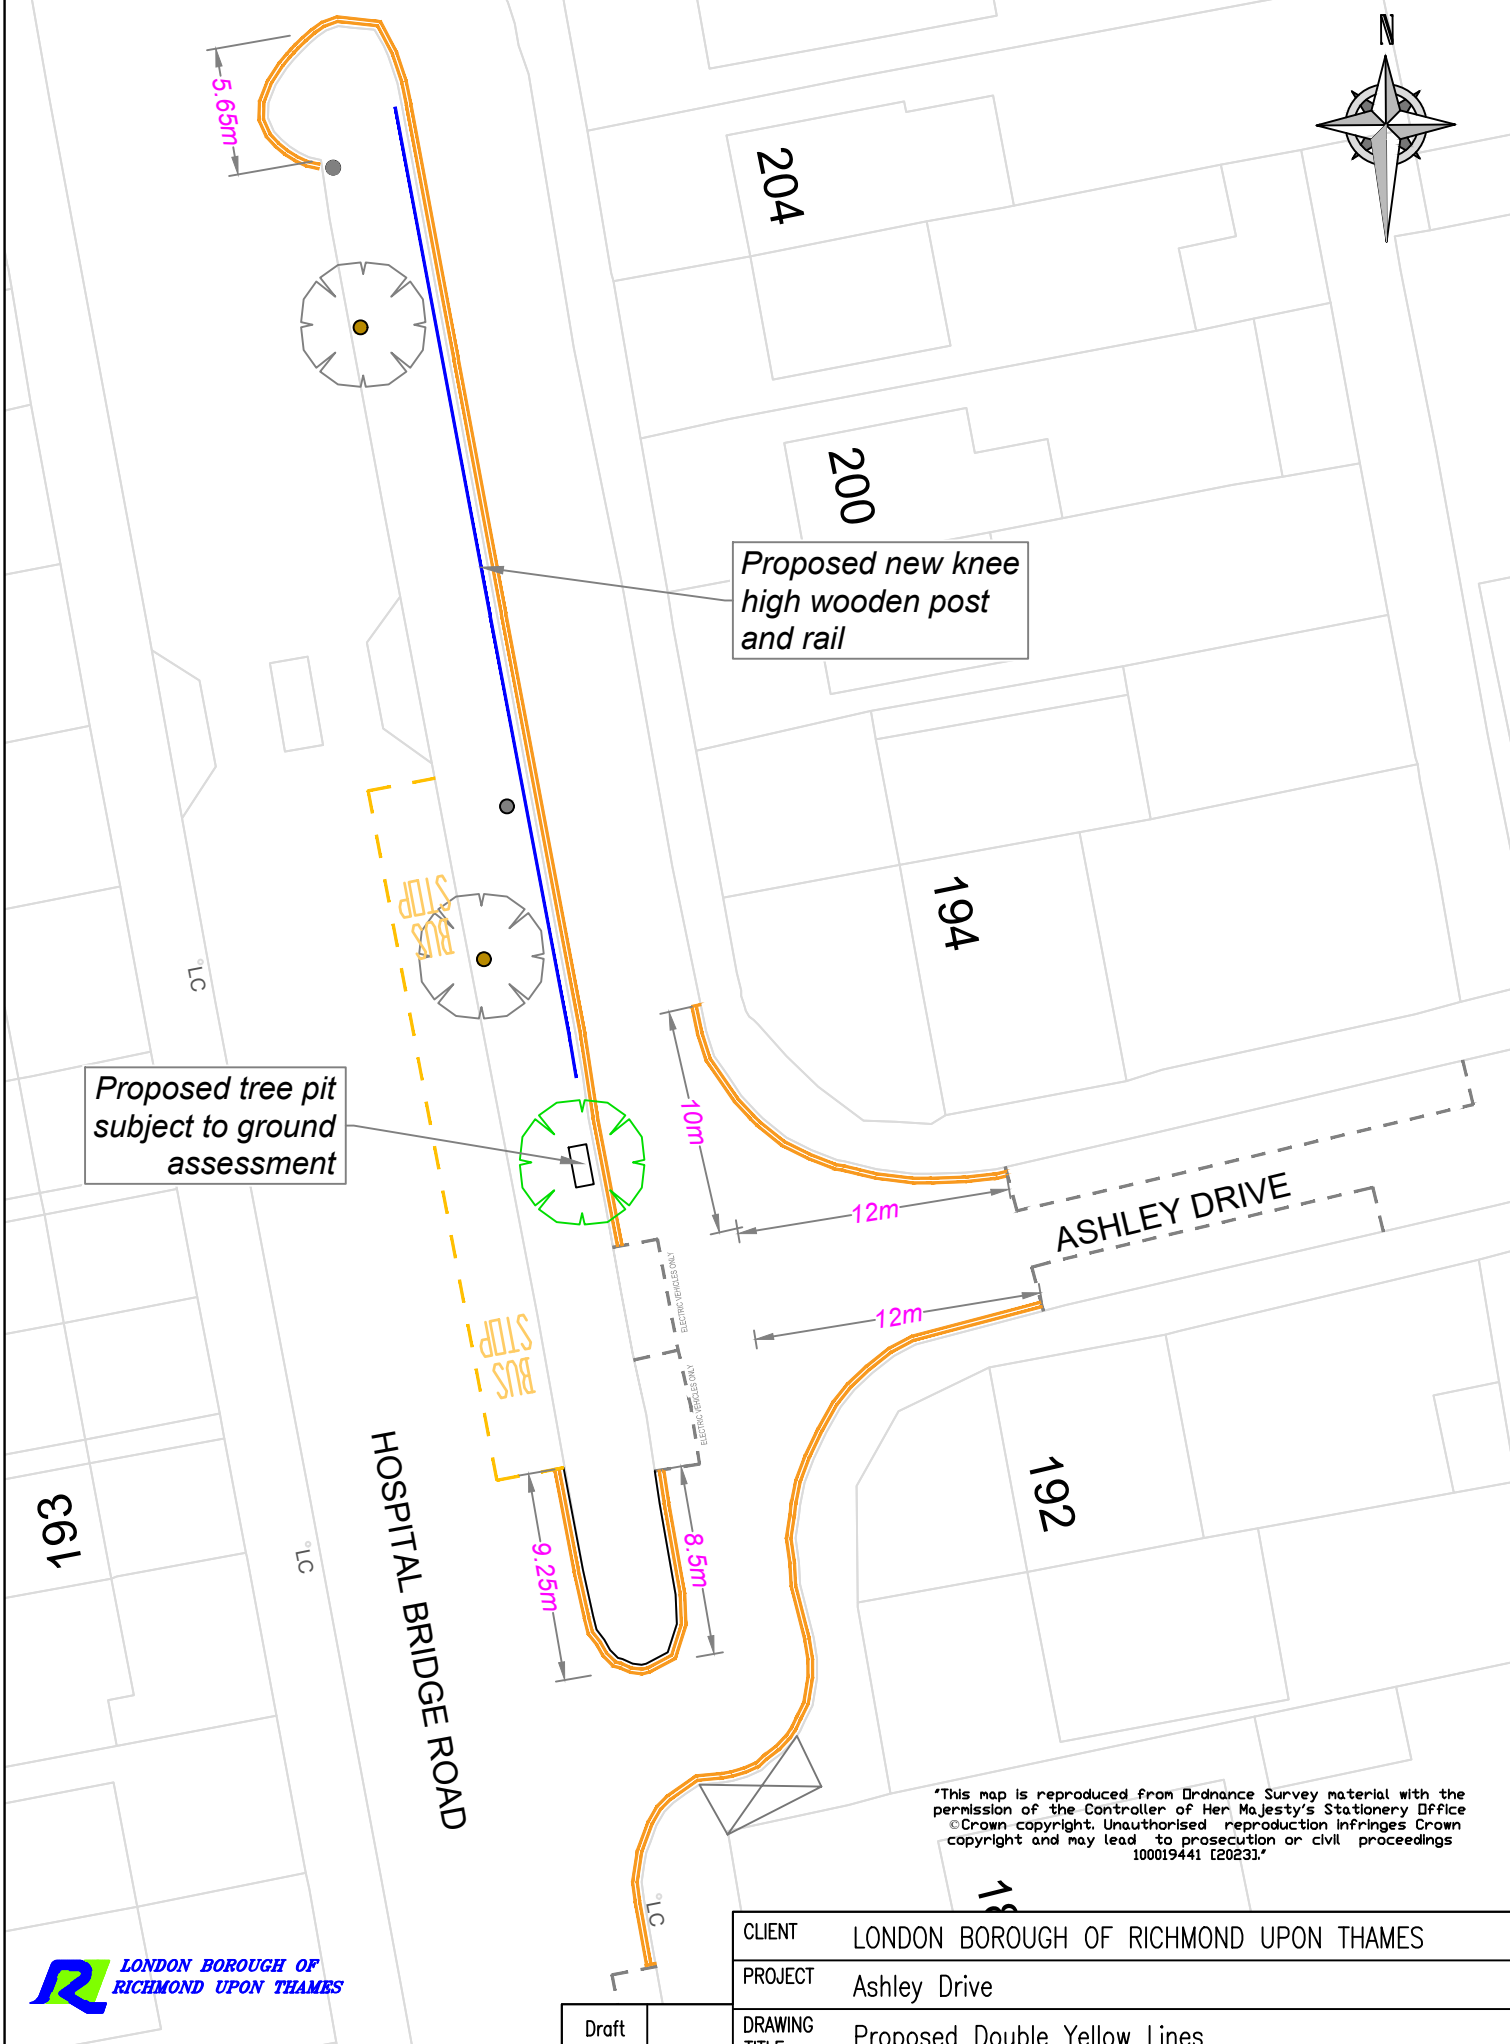

Proposed new knee high wooden post and rail

Proposed tree pit subject to ground assessment


"This map is reproduced from Ordnance Survey material with the permission of the Controller of Her Majesty's Stationery Office © Crown copyright. Unauthorised reproduction infringes Crown copyright and may lead to prosecution or civil proceedings 100019441 [2023]."



REVISION	T.S 05.23 DRAWN BY & DATE	T.S 05.23 DESIGNED BY & DATE	LF 05.23 CHECKED BY & DATE	LF 05.23 APPROVED BY & DATE
-				

Draft	
Issue	✓
Scale (at A4 size)	N.T.S

CLIENT	LONDON BOROUGH OF RICHMOND UPON THAMES		
PROJECT	Ashley Drive		
DRAWING TITLE	Proposed Double Yellow Lines Proposed Bollards		
ISSUING OFFICE	TWICKENHAM	DRAWING NUMBER	AD-001-A
TELEPHONE	08456 122 660	REVISION	-

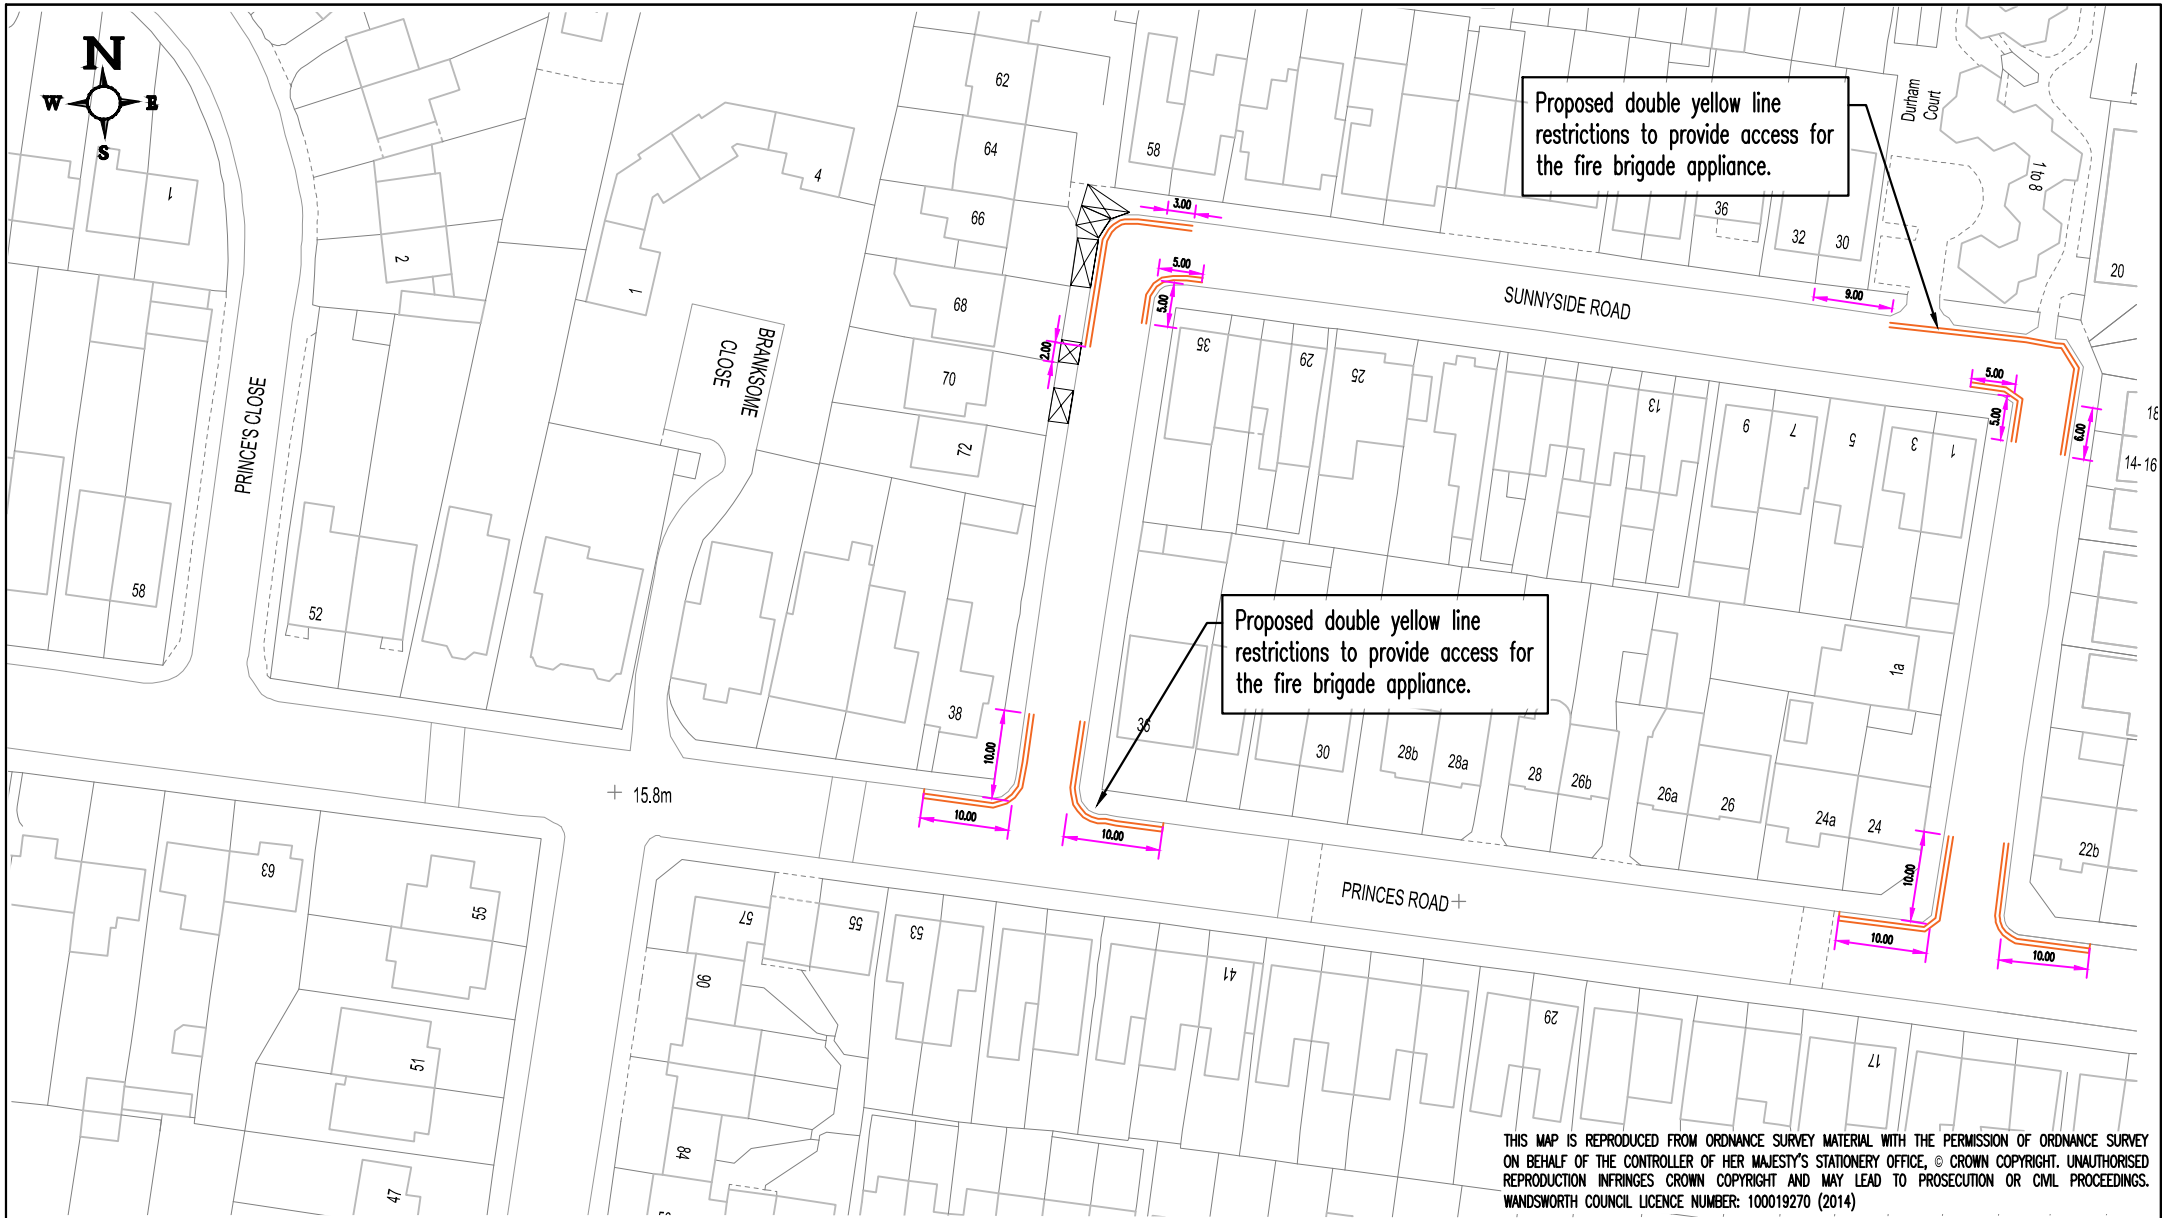

THIS MAP IS REPRODUCED FROM ORDNANCE SURVEY MATERIAL WITH THE PERMISSION OF ORDNANCE SURVEY ON BEHALF OF THE CONTROLLER OF HER MAJESTY'S STATIONERY OFFICE, © CROWN COPYRIGHT. UNAUTHORISED REPRODUCTION INFRINGES CROWN COPYRIGHT AND MAY LEAD TO PROSECUTION OR CIVIL PROCEEDINGS. WANDSWORTH COUNCIL LICENCE NUMBER: 100019270 (2014)

Legend	
	Proposed double yellow lines
	Existing vehicular drive way

	TAS	FIRST ISSUE
-		
-		
-		
-		

Project Title:
**Sunnyside Road
 Teddington**


Drawing Title:
**Proposed Waiting Restrictions
 For Consultation
 General Arrangement**



ENVIRONMENT AND COMMUNITY SERVICES DEPARTMENT

RICHMOND AND WANDSWORTH COUNCILS


Scale @ A4:	NTS	Drawn By:	TAS	Project No:		Drawing No:	B94-CS-GL-005
Date:	Oct 2023	Checked By:	LF	Batch	94	Revision:	C

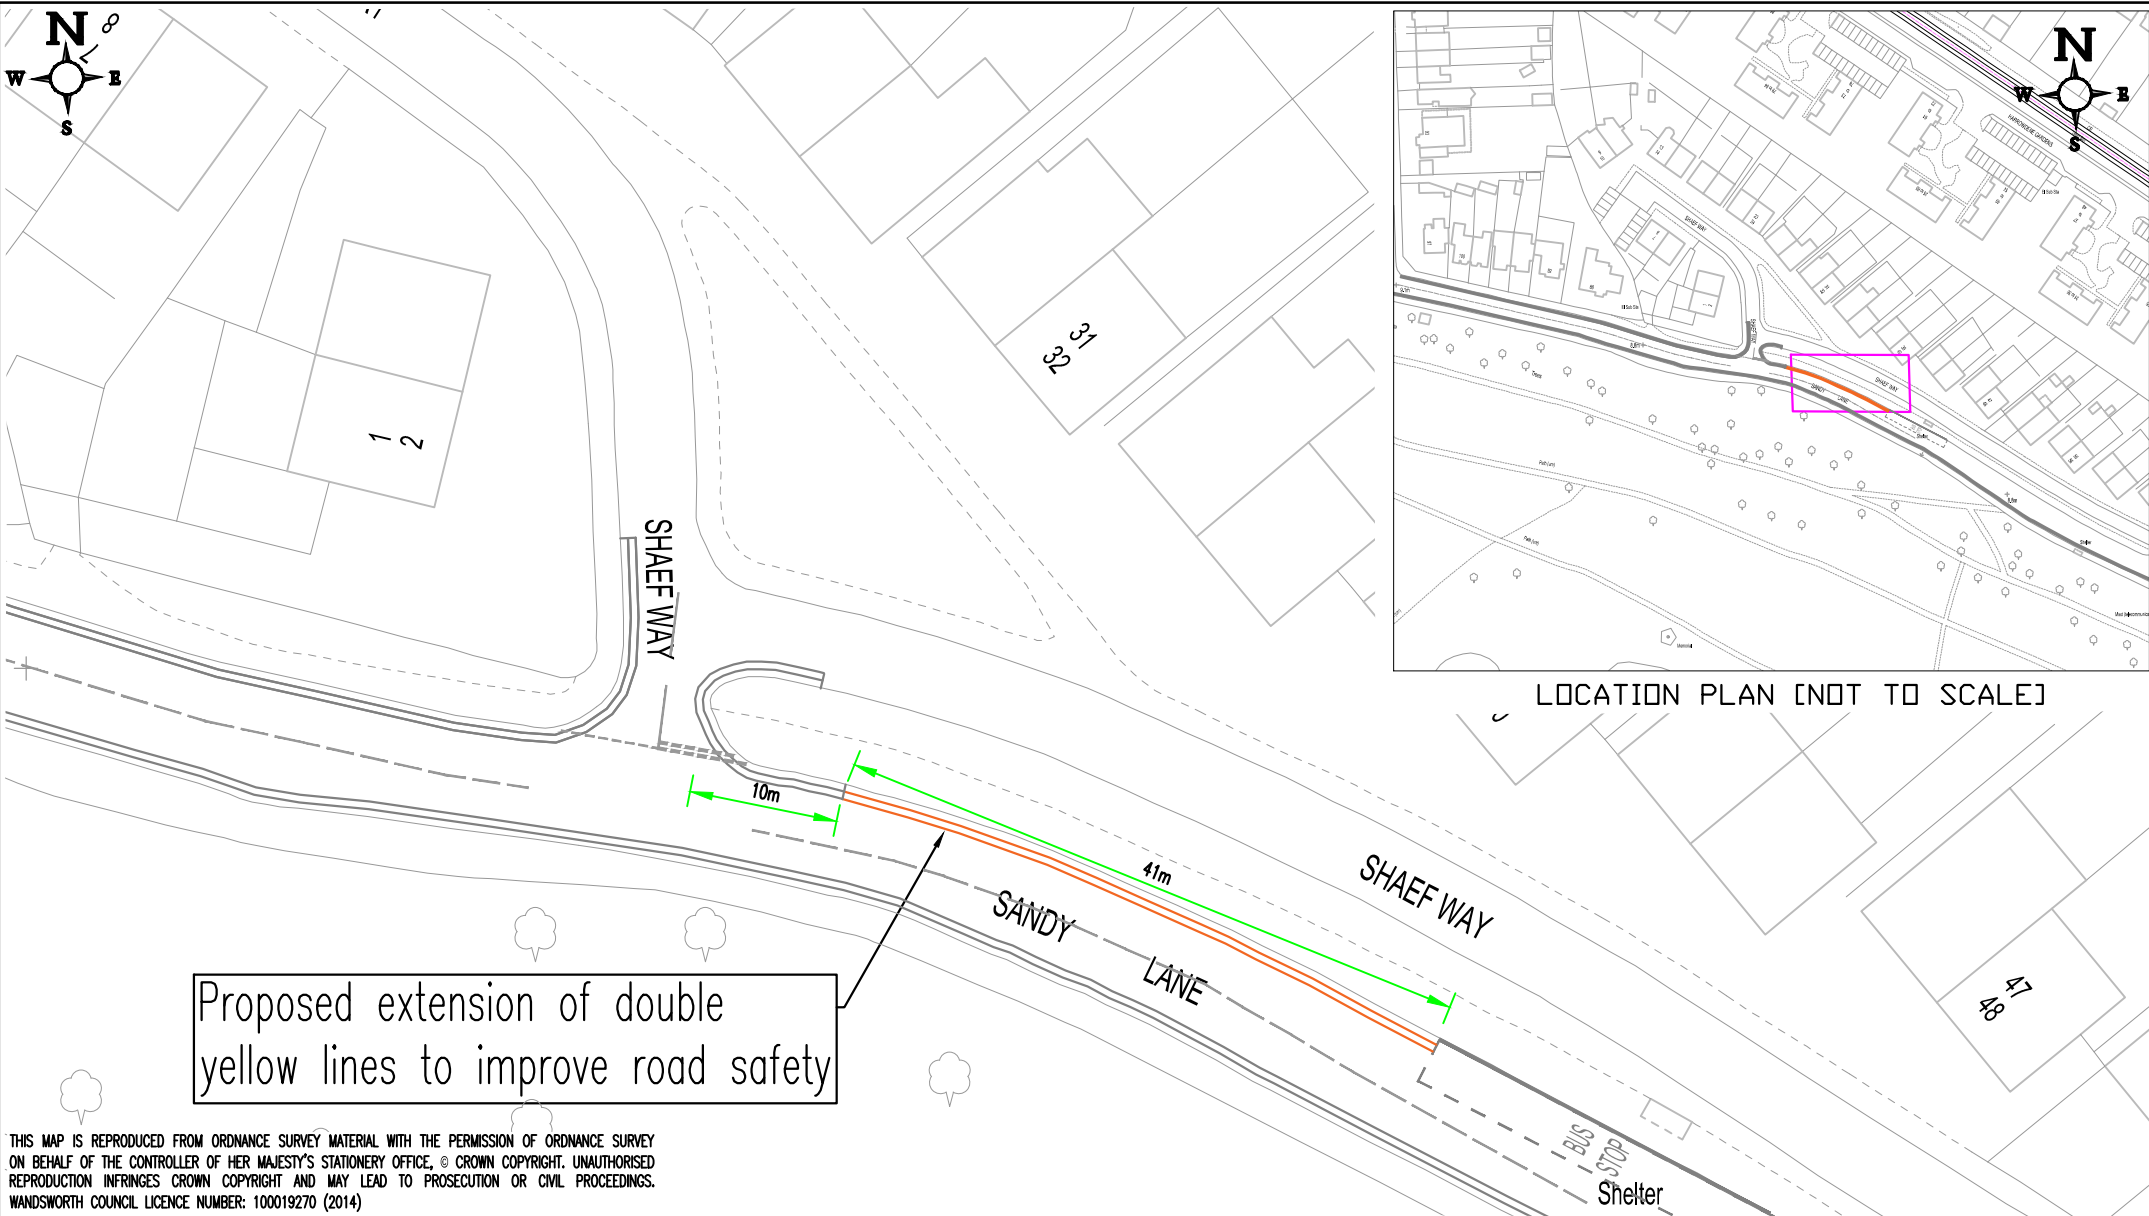


THIS MAP IS REPRODUCED FROM ORDNANCE SURVEY MATERIAL WITH THE PERMISSION OF ORDNANCE SURVEY ON BEHALF OF THE CONTROLLER OF HER MAJESTY'S STATIONERY OFFICE, © CROWN COPYRIGHT. UNAUTHORISED REPRODUCTION INFRINGES CROWN COPYRIGHT AND MAY LEAD TO PROSECUTION OR CIVIL PROCEEDINGS. WANDSWORTH COUNCIL LICENCE NUMBER: 100019270 (2014)

Legend			
—		Proposed double yellow lines	
—		Existing double yellow lines	
A	TAS	FIRST ISSUE	
-			
-			
-			

Project Title:	Shaef Way/Sandy Lane Teddington
Drawing Title:	Proposed Waiting Restrictions General Arrangement




RICHMOND AND WANDSWORTH COUNCILS



ENVIRONMENT AND COMMUNITY SERVICES DEPARTMENT

Scale @ A4:	1:500	Drawn By:	TS	Project No:		Drawing No:	B94-CS-GL-006
Date:	Jan 2023	Checked By:	LF	Batch	94	Revision:	D

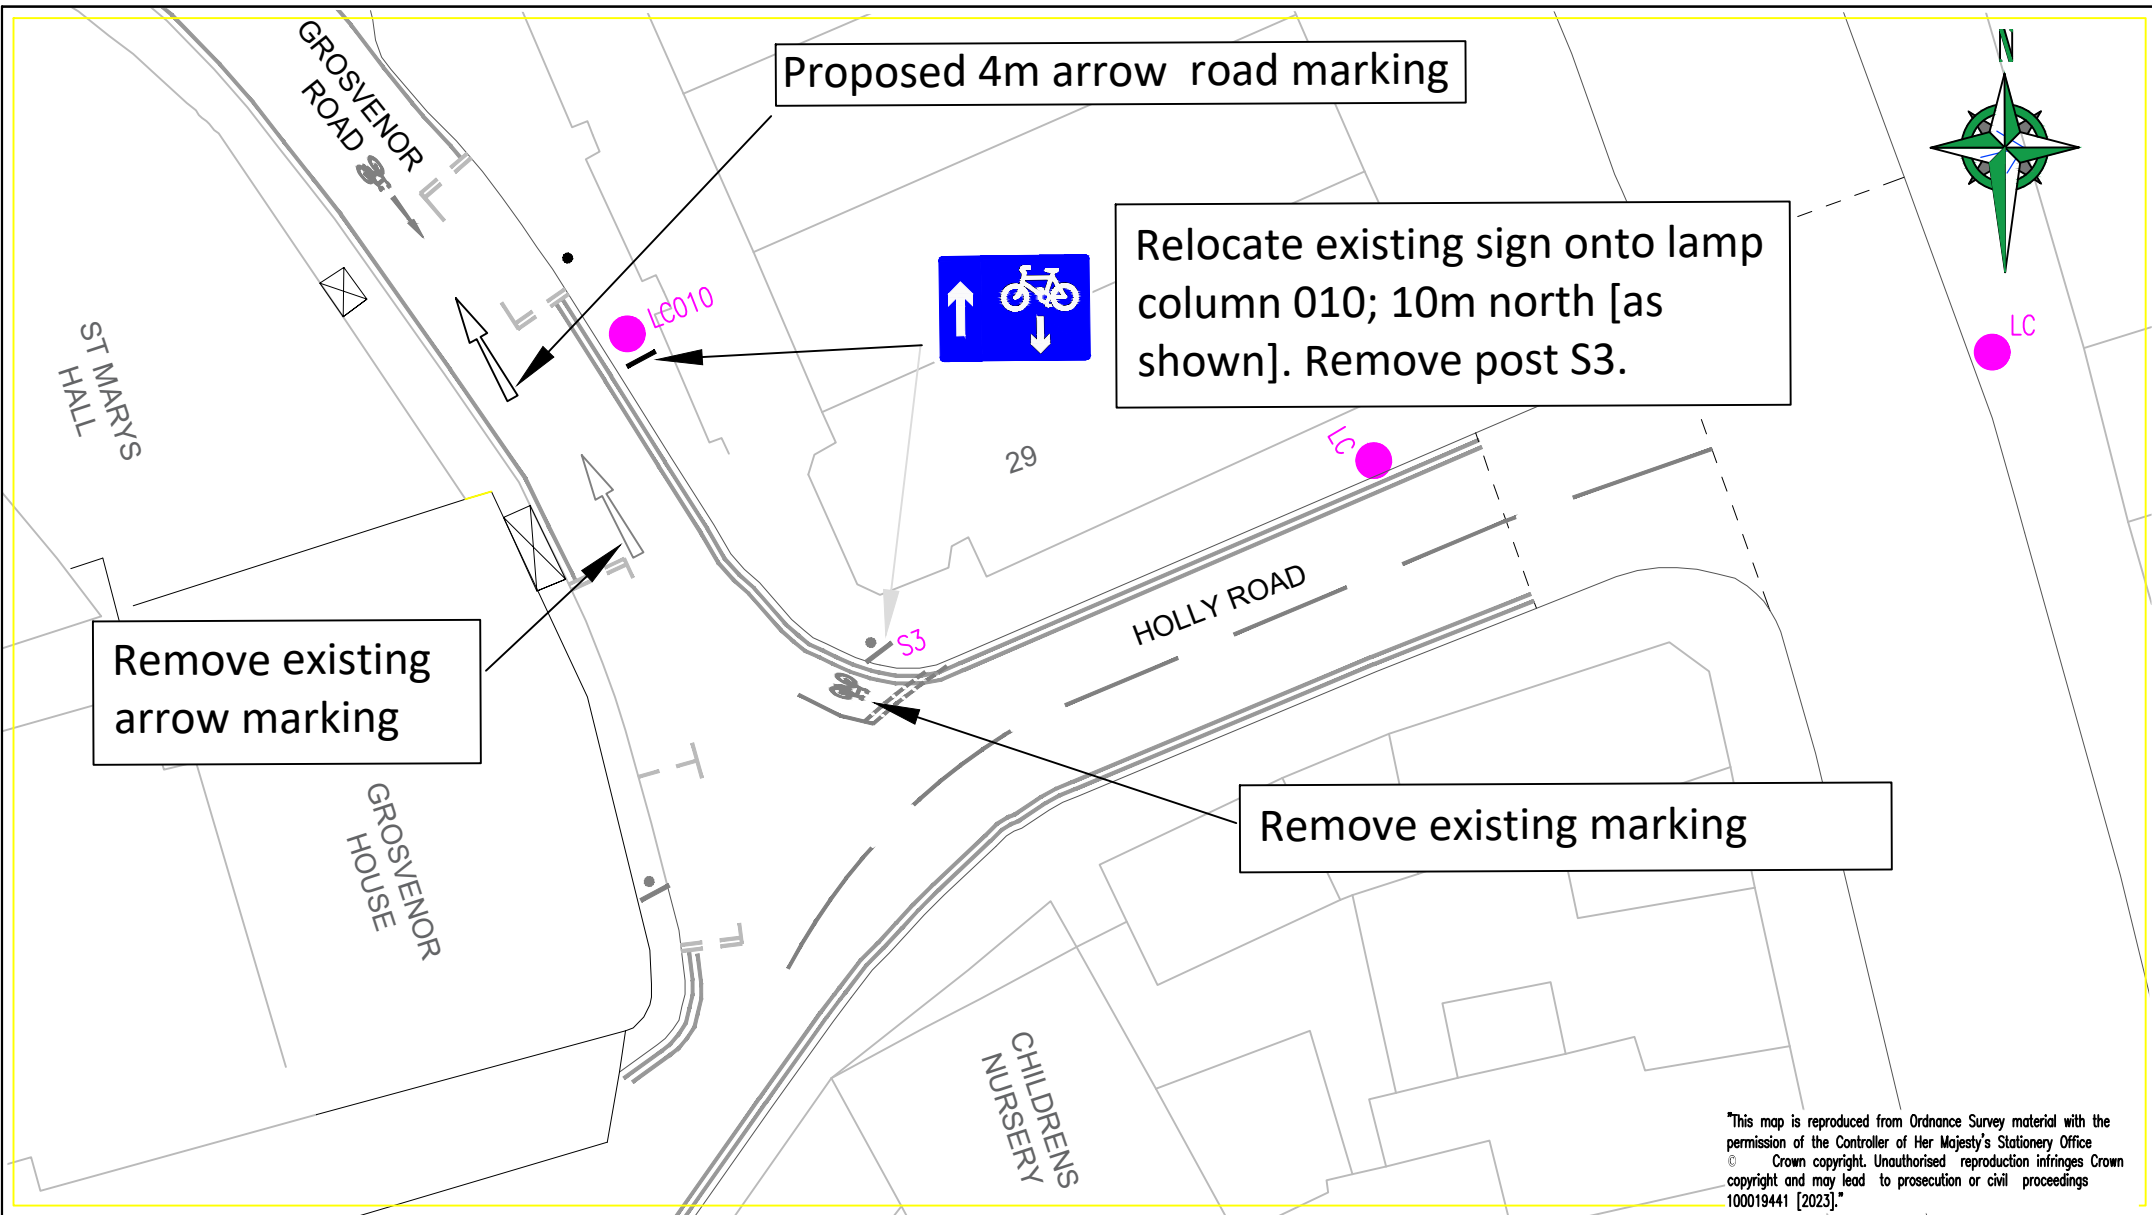

"This map is reproduced from Ordnance Survey material with the permission of the Controller of Her Majesty's Stationary Office © Crown copyright. Unauthorised reproduction infringes Crown copyright and may lead to prosecution or civil proceedings 100019441 [2023]."


Legend

— Existing single yellow lines
 == Existing double yellow lines ⊗ Existing vehicular drive way

	TAS	FIRST ISSUE
-		
-		
-		
-		

Project Title:
 Grosvenor Road/Holly Road
 Twickenham, TW1

Drawing Title:
 Proposed Changes
 For Consultation
 General Arrangement








LONDON BOROUGH OF RICHMOND UPON THAMES

ENVIRONMENT AND COMMUNITY SERVICES DEPARTMENT

Scale @ A4:	NTS	Drawn By:	TAS	Project No:		Drawing No:	B94-CS-GL-010
Date:	April 2023	Checked By:	LF	Batch	94	Revision:	B

Legend

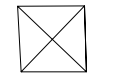-  Proposed double yellow lines
-  Existing double yellow lines
-  Existing vehicular drive way

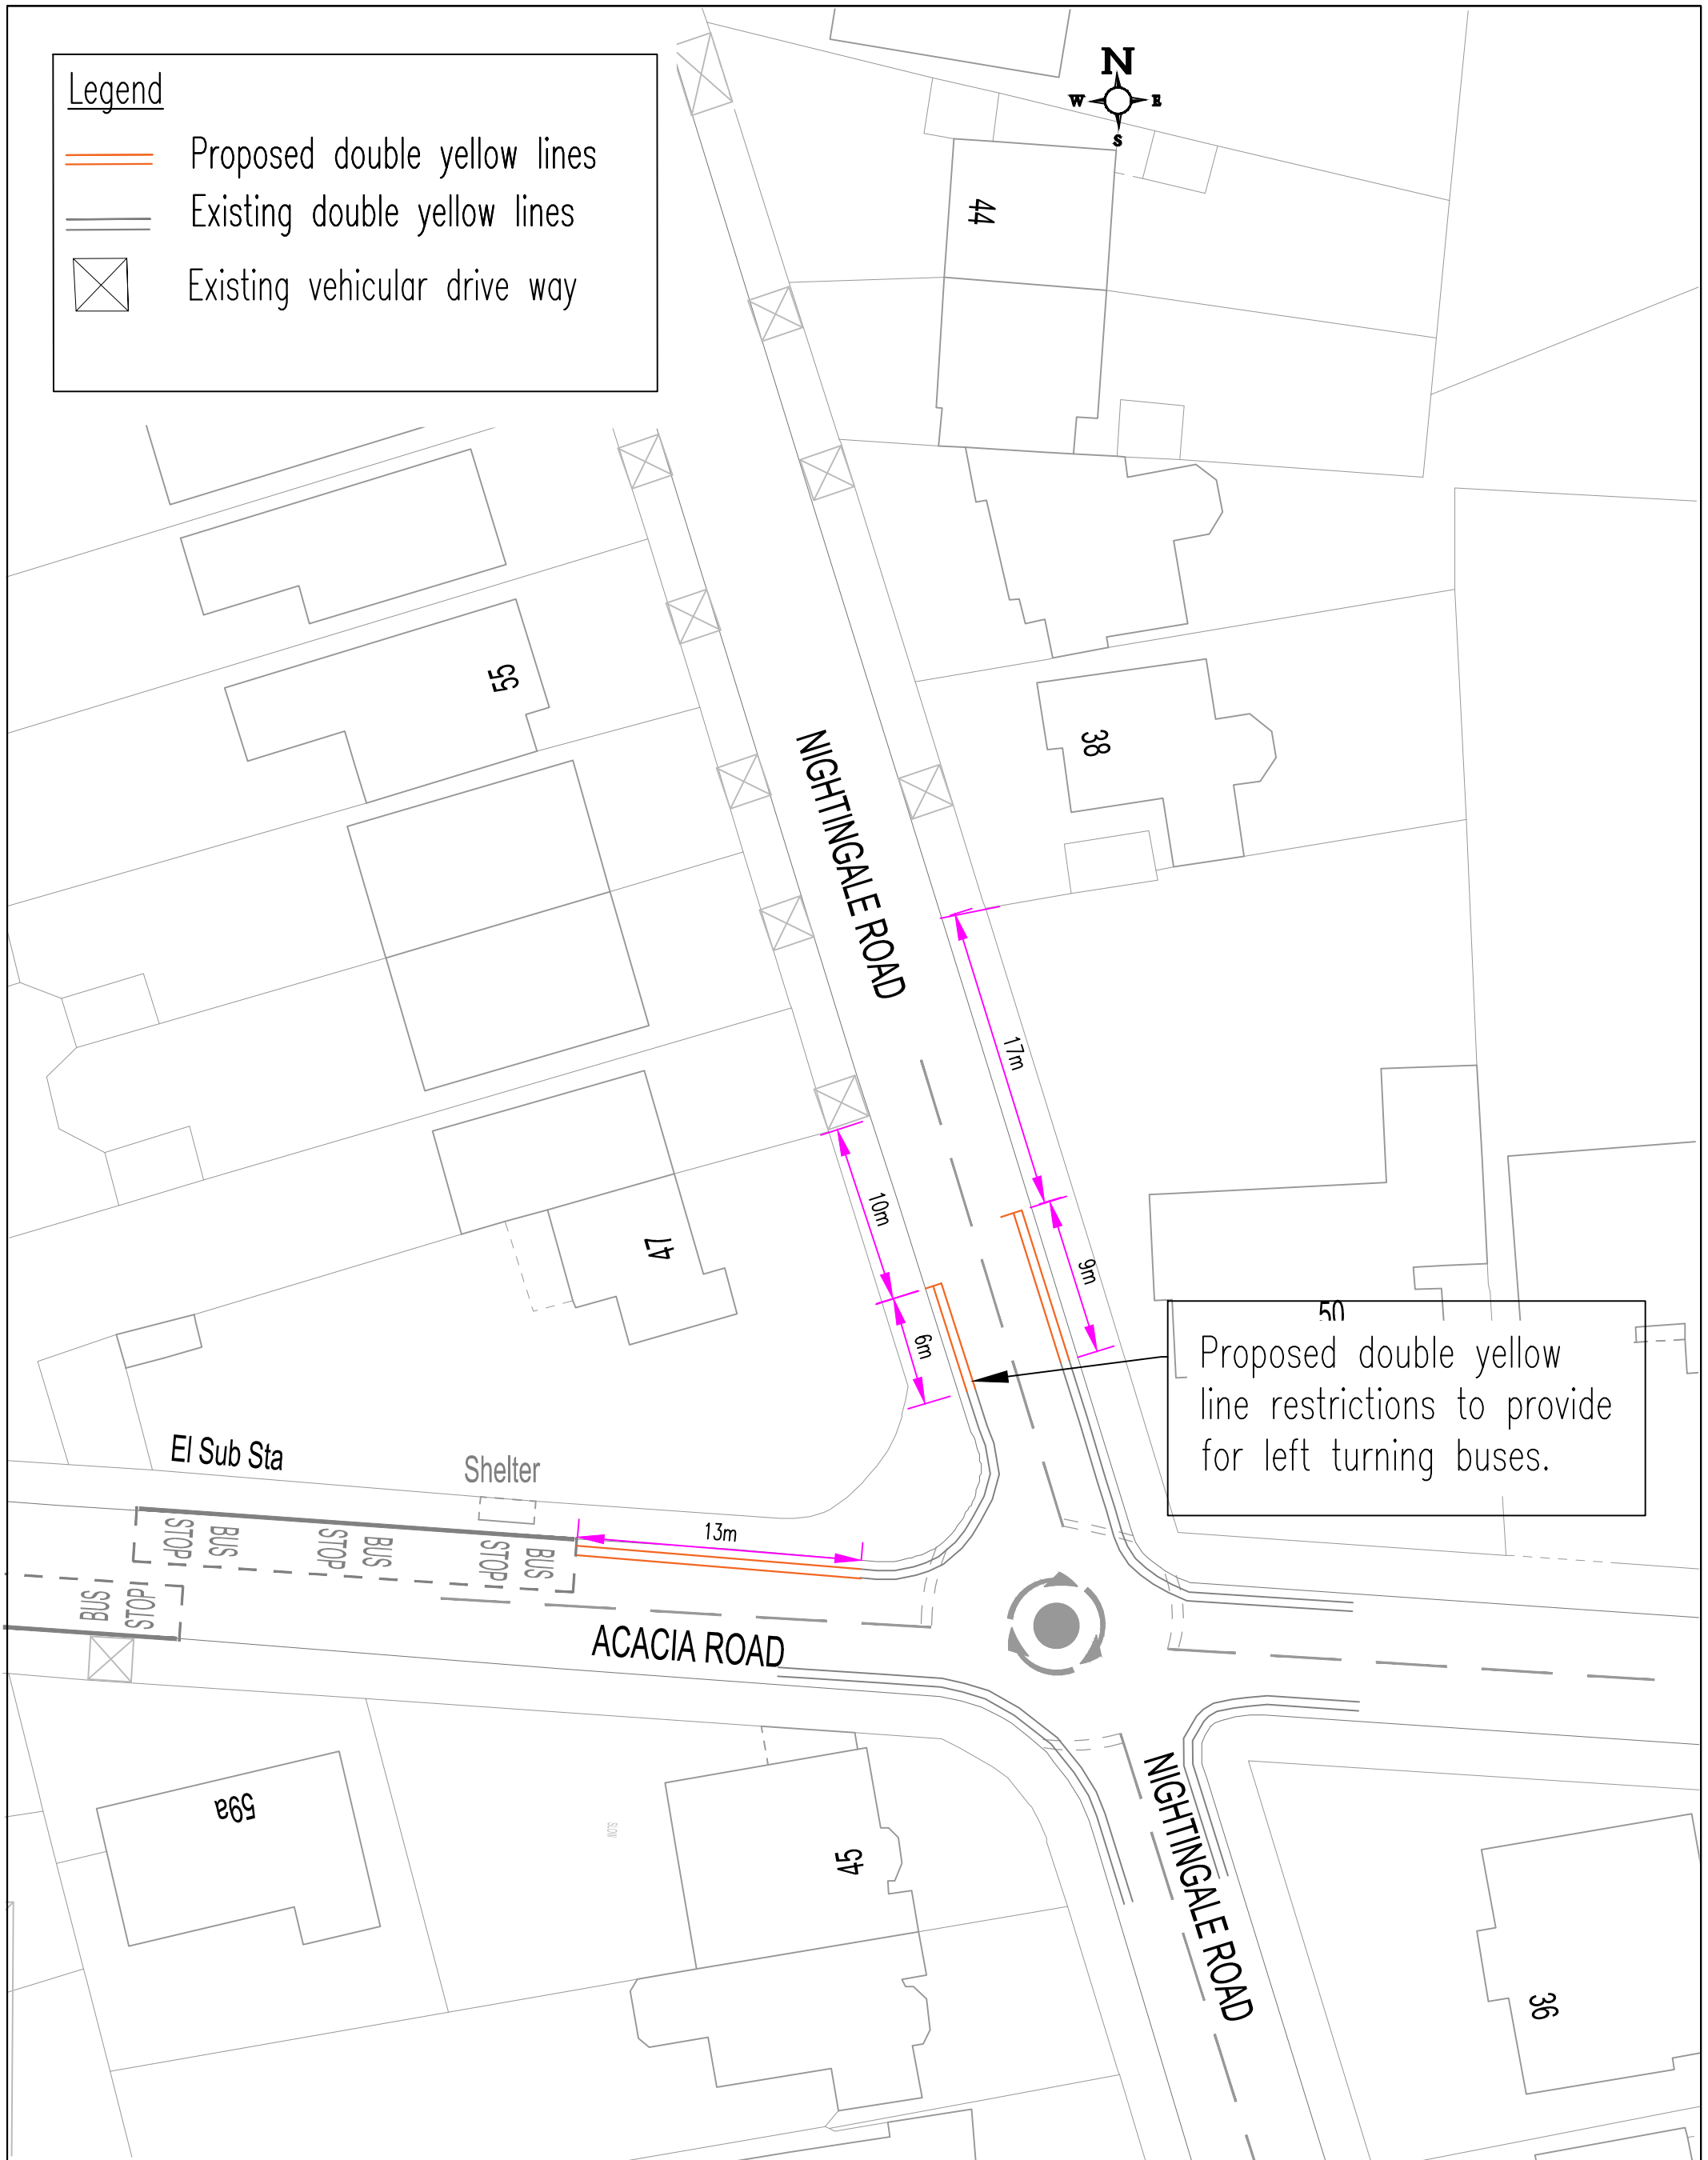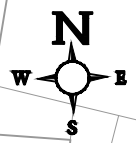


Proposed double yellow line restrictions to provide for left turning buses.

*This map is reproduced from Ordnance Survey material with the permission of the Controller of Her Majesty's Stationery Office
© Crown copyright. Unauthorised reproduction infringes Crown copyright and may lead to prosecution or civil proceedings
100019441 [2023].*

General Notes:			
1. THIS DRAWING TO BE READ IN CONJUNCTION WITH ALL RELEVANT ENGINEERS DRAWINGS & SPECIFICATIONS.			
2. DO NOT SCALE THIS DRAWING. ALL DRAWING IN METRES.			
Rev	Date	By	Amendments
-			
Drawing Status: FOR INFORMATION ONLY			

Project Title:
Nightingale Road / Acacia Ave Hampton


Drawing Title:
Proposed Waiting Restrictions For Consultation General Arrangement




LONDON BOROUGH OF RICHMOND UPON THAMES

ENVIRONMENT AND COMMUNITY SERVICES DEPARTMENT

Scale: A3: NTS	Drawn By: TAS	Project No: B94	Drawing No: B94-CS-GL-011
Date: April 2023	Checked By: LF		Revision: C

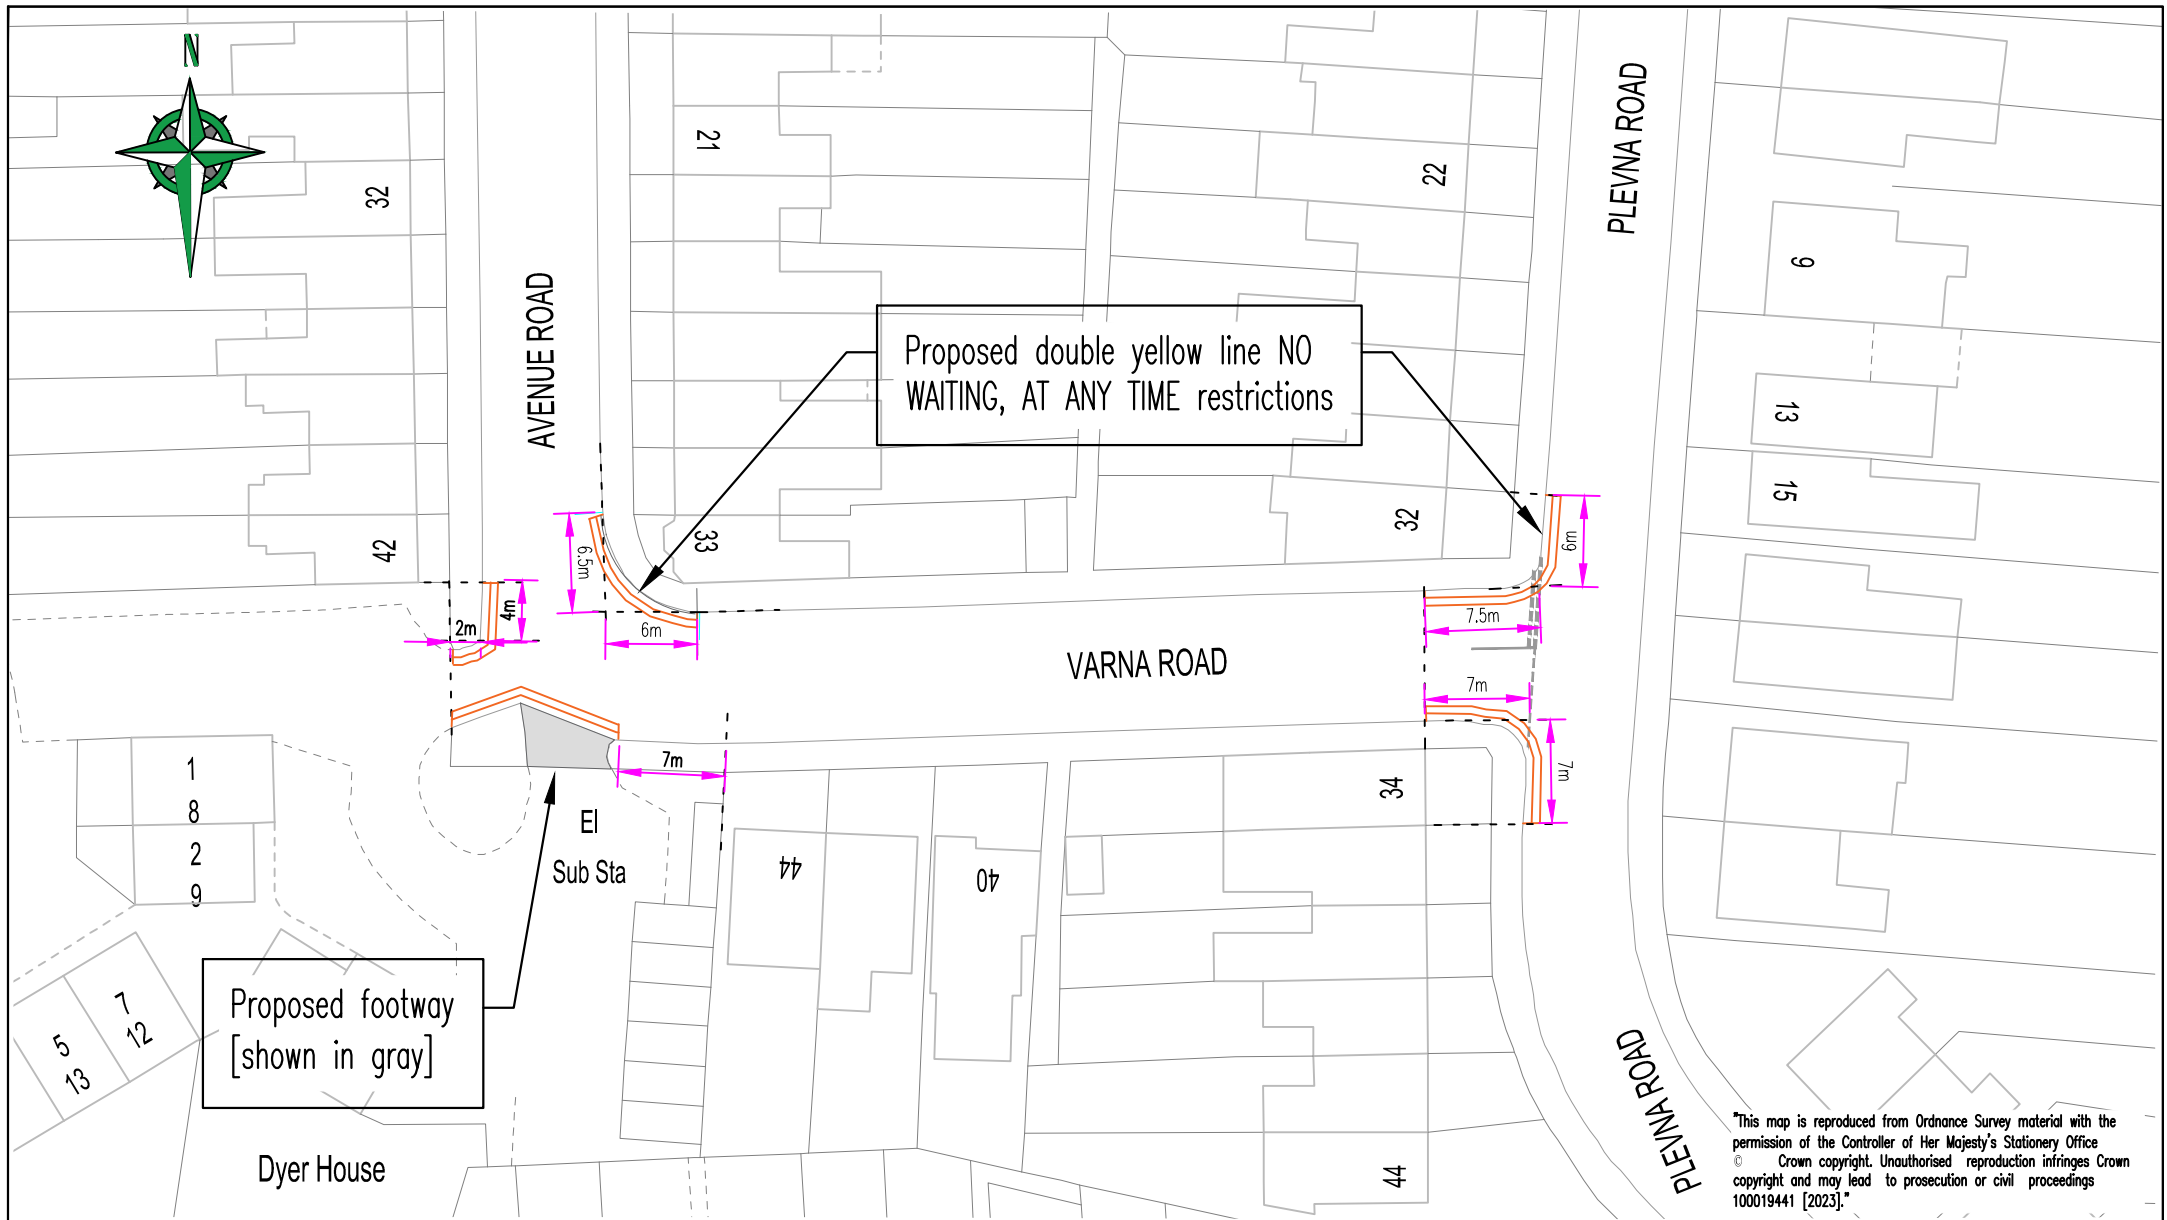

"This map is reproduced from Ordnance Survey material with the permission of the Controller of Her Majesty's Stationery Office © Crown copyright. Unauthorised reproduction infringes Crown copyright and may lead to prosecution or civil proceedings 100019441 [2023]."

Legend			
		Proposed double yellow lines	
-	TAS	FIRST ISSUE	
-			
-			
-			

Project Title:
Plevna Road, Varna Road & Avenue Rd Hampton

Drawing Title:
Proposed Waiting Restrictions For Consultation
General Arrangement





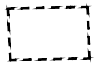
ENVIRONMENT AND COMMUNITY SERVICES DEPARTMENT		Project No:	Drawing No:
Scale @ A4:	NTS	Drawn By:	TAS
Date:	April 2023	Checked By:	LF
Batch 94		Revision:	C


"This map is reproduced from Ordnance Survey material with the permission of the Controller of Her Majesty's Stationery Office © Crown copyright. Unauthorised reproduction infringes Crown copyright and may lead to prosecution or civil proceedings 100019441 [2014]."



LOCATION PLAN [NOT TO SCALE]

LEGEND

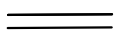-  Existing double yellow lines
-  Proposed double yellow lines
-  Existing on-street /footway parking bays

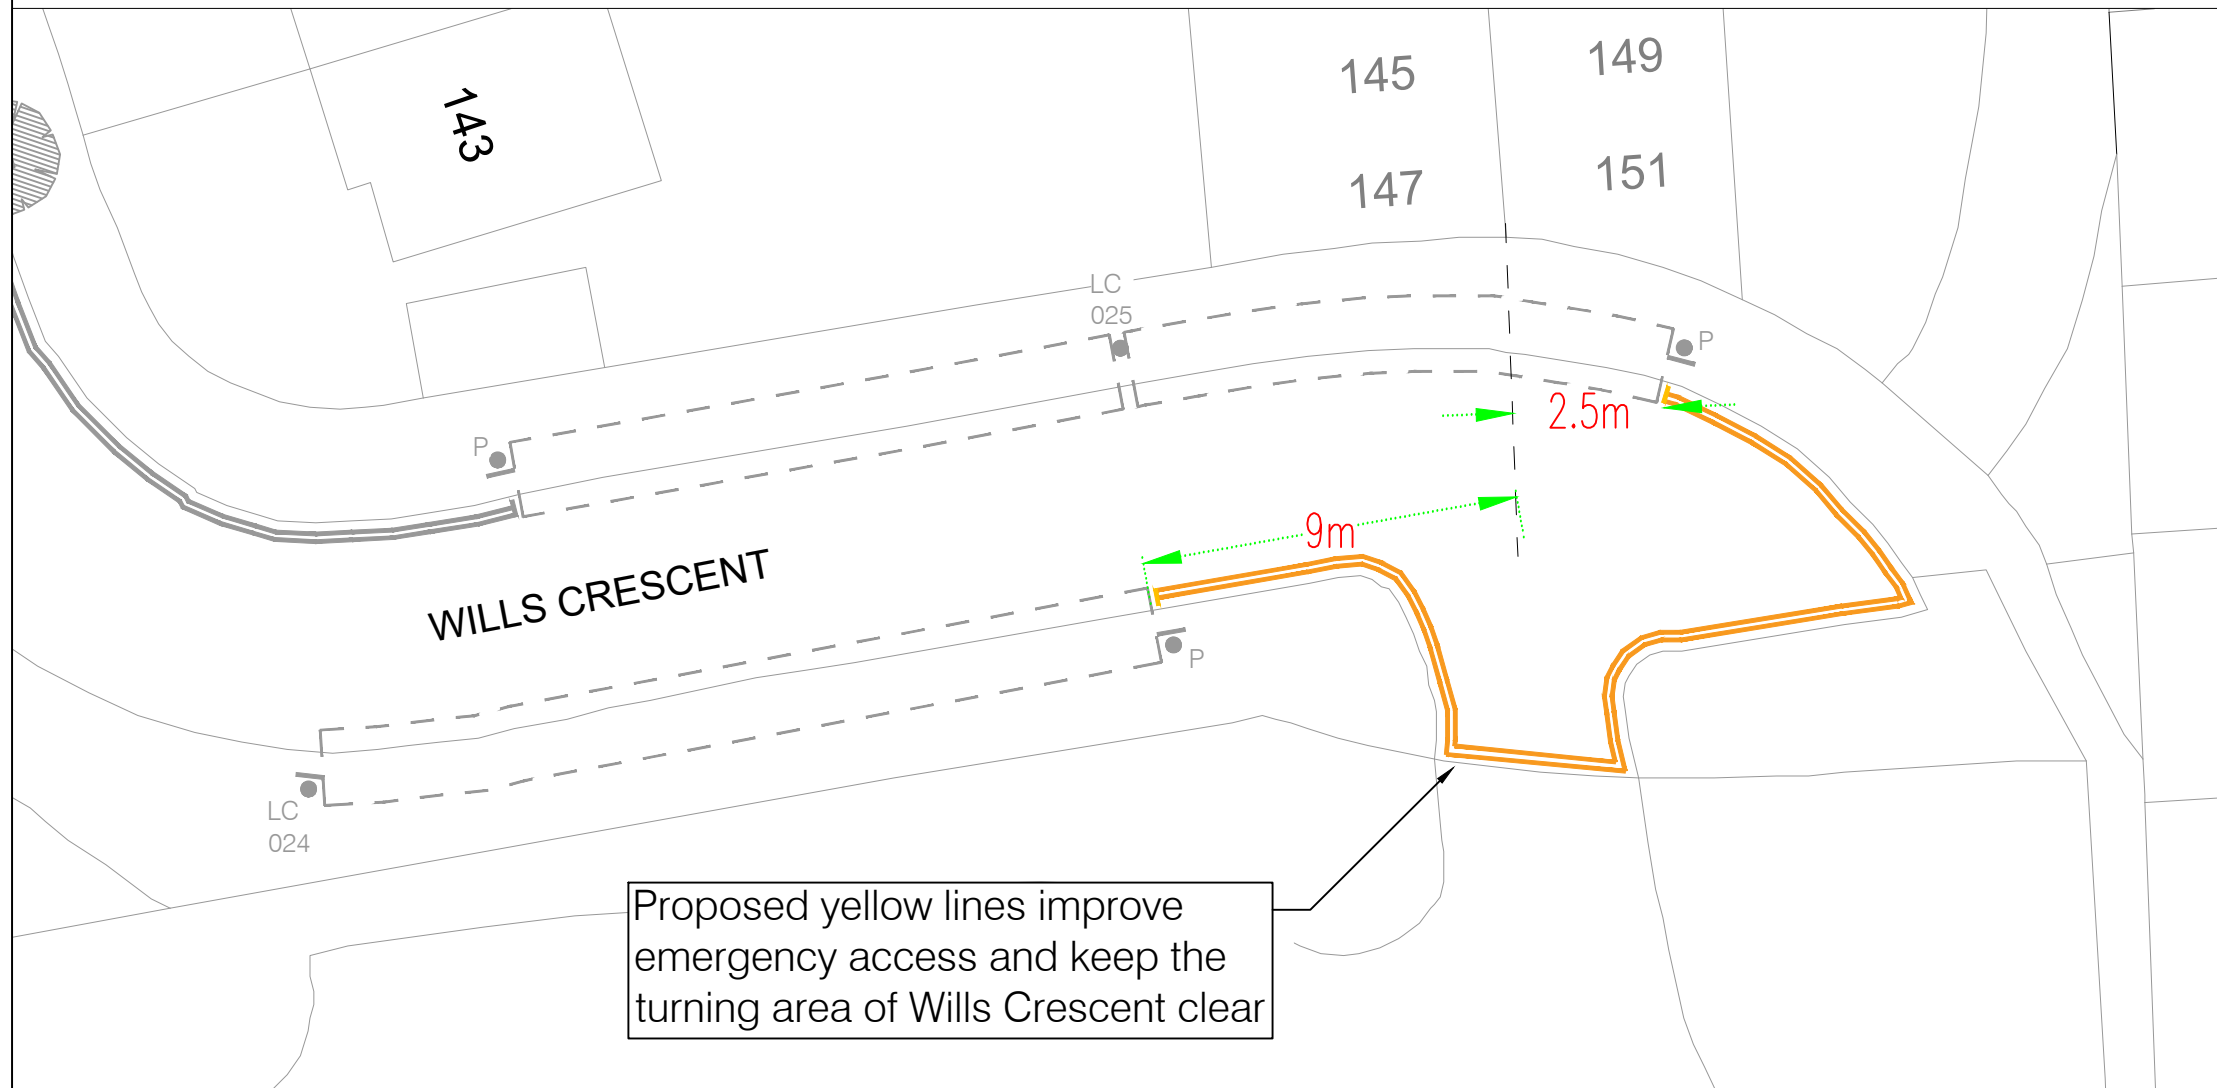

Proposed yellow lines improve emergency access and keep the turning area of Wills Crescent clear

A	-	TAS	TAS	LF	LF
REVISION	AMENDMENT	17 04 '23	07 04 '23	21 04 '23	21 04 '23
		DRAWN BY	DESIGNED BY	CHECKED BY	APPROVED BY
		AND DATE	AND DATE	AND DATE	AND DATE


	DRAFT	<input checked="" type="checkbox"/>	SCALE (AT A3 SIZE)
	ISSUE	<input type="checkbox"/>	NTS

CLIENT LONDON BOROUGH OF RICHMOND UPON THAMES



PROJECT Wills Crescent, Hounslow

DRAWING TITLE Proposed Waiting Restrictions For Consultation

ISSUING OFFICE	TWICKENHAM	DRAWING NUMBER	B94-CS-GL-013	REVISION	A
TELEPHONE	020 88911411				

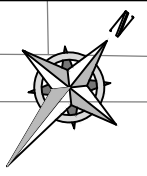


RICHMOND ROAD & SLIPWAY: CYCLE LINK

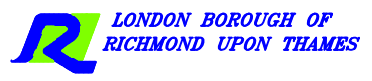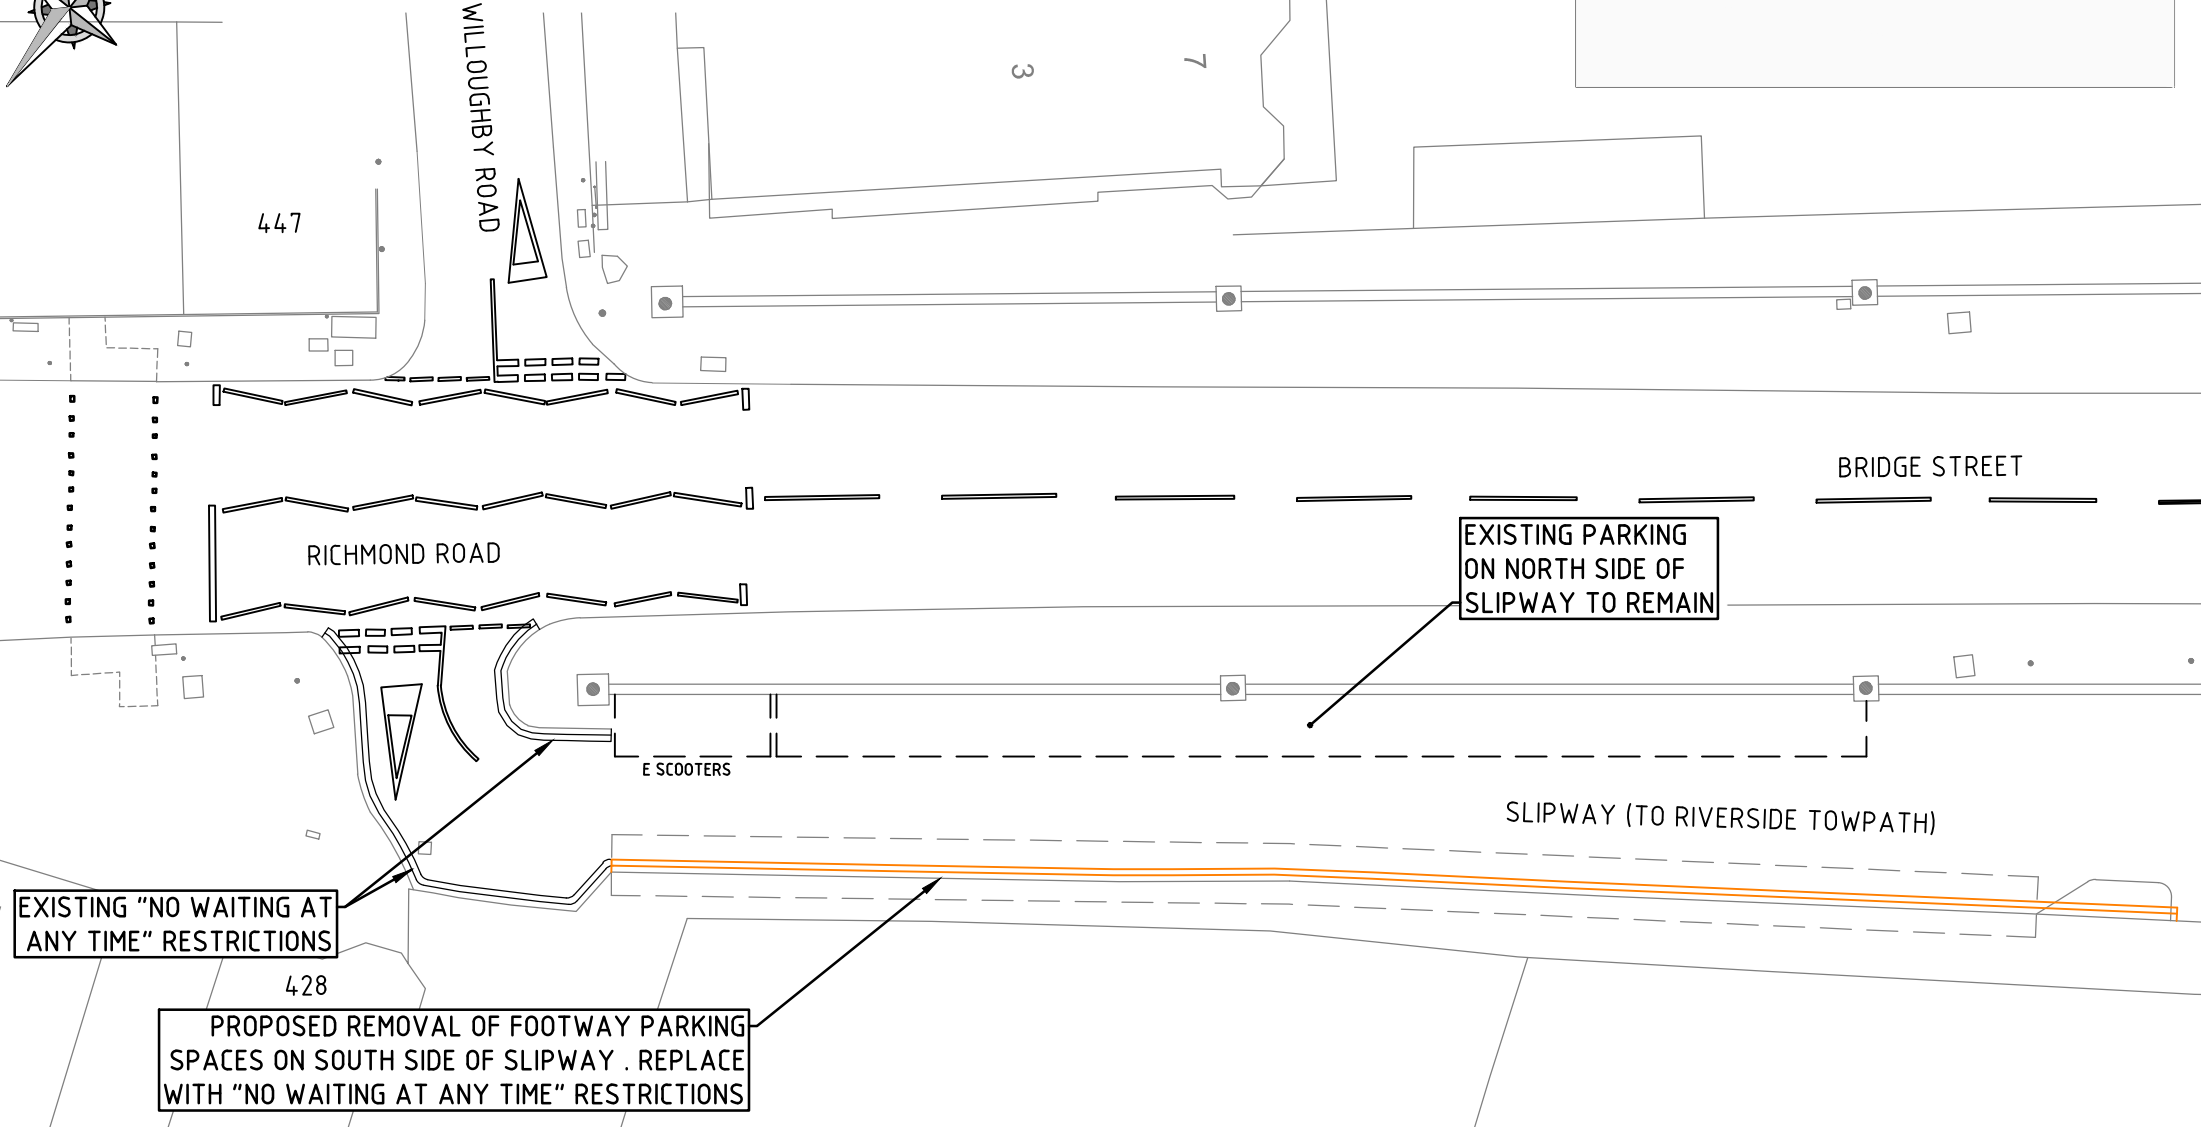

CLIENT	LONDON BOROUGH OF RICHMOND UPON THAMES		
PROJECT	PEDESTRIAN/CYCLE ACCESSIBILITY		
DRAWING TITLE	PROPOSED SLIPWAY IMPROVEMENTS RICHMOND ROAD, TWICKENHAM		
ISSUING OFFICE	TWICKENHAM	DRAWING NUMBER	REVISION
TELEPHONE	020 8891 1411	B94-CS-GL-015	

REVISION	TR	TR	LF	LF	Issue	✓	Draft
	26/05/23 DRAWN BY & DATE	26/05/23 DESIGNED BY & DATE	26/05/23 CHECKED BY & DATE	26/05/23 APPROVED BY & DATE	Scale (at A4 size) NTS		

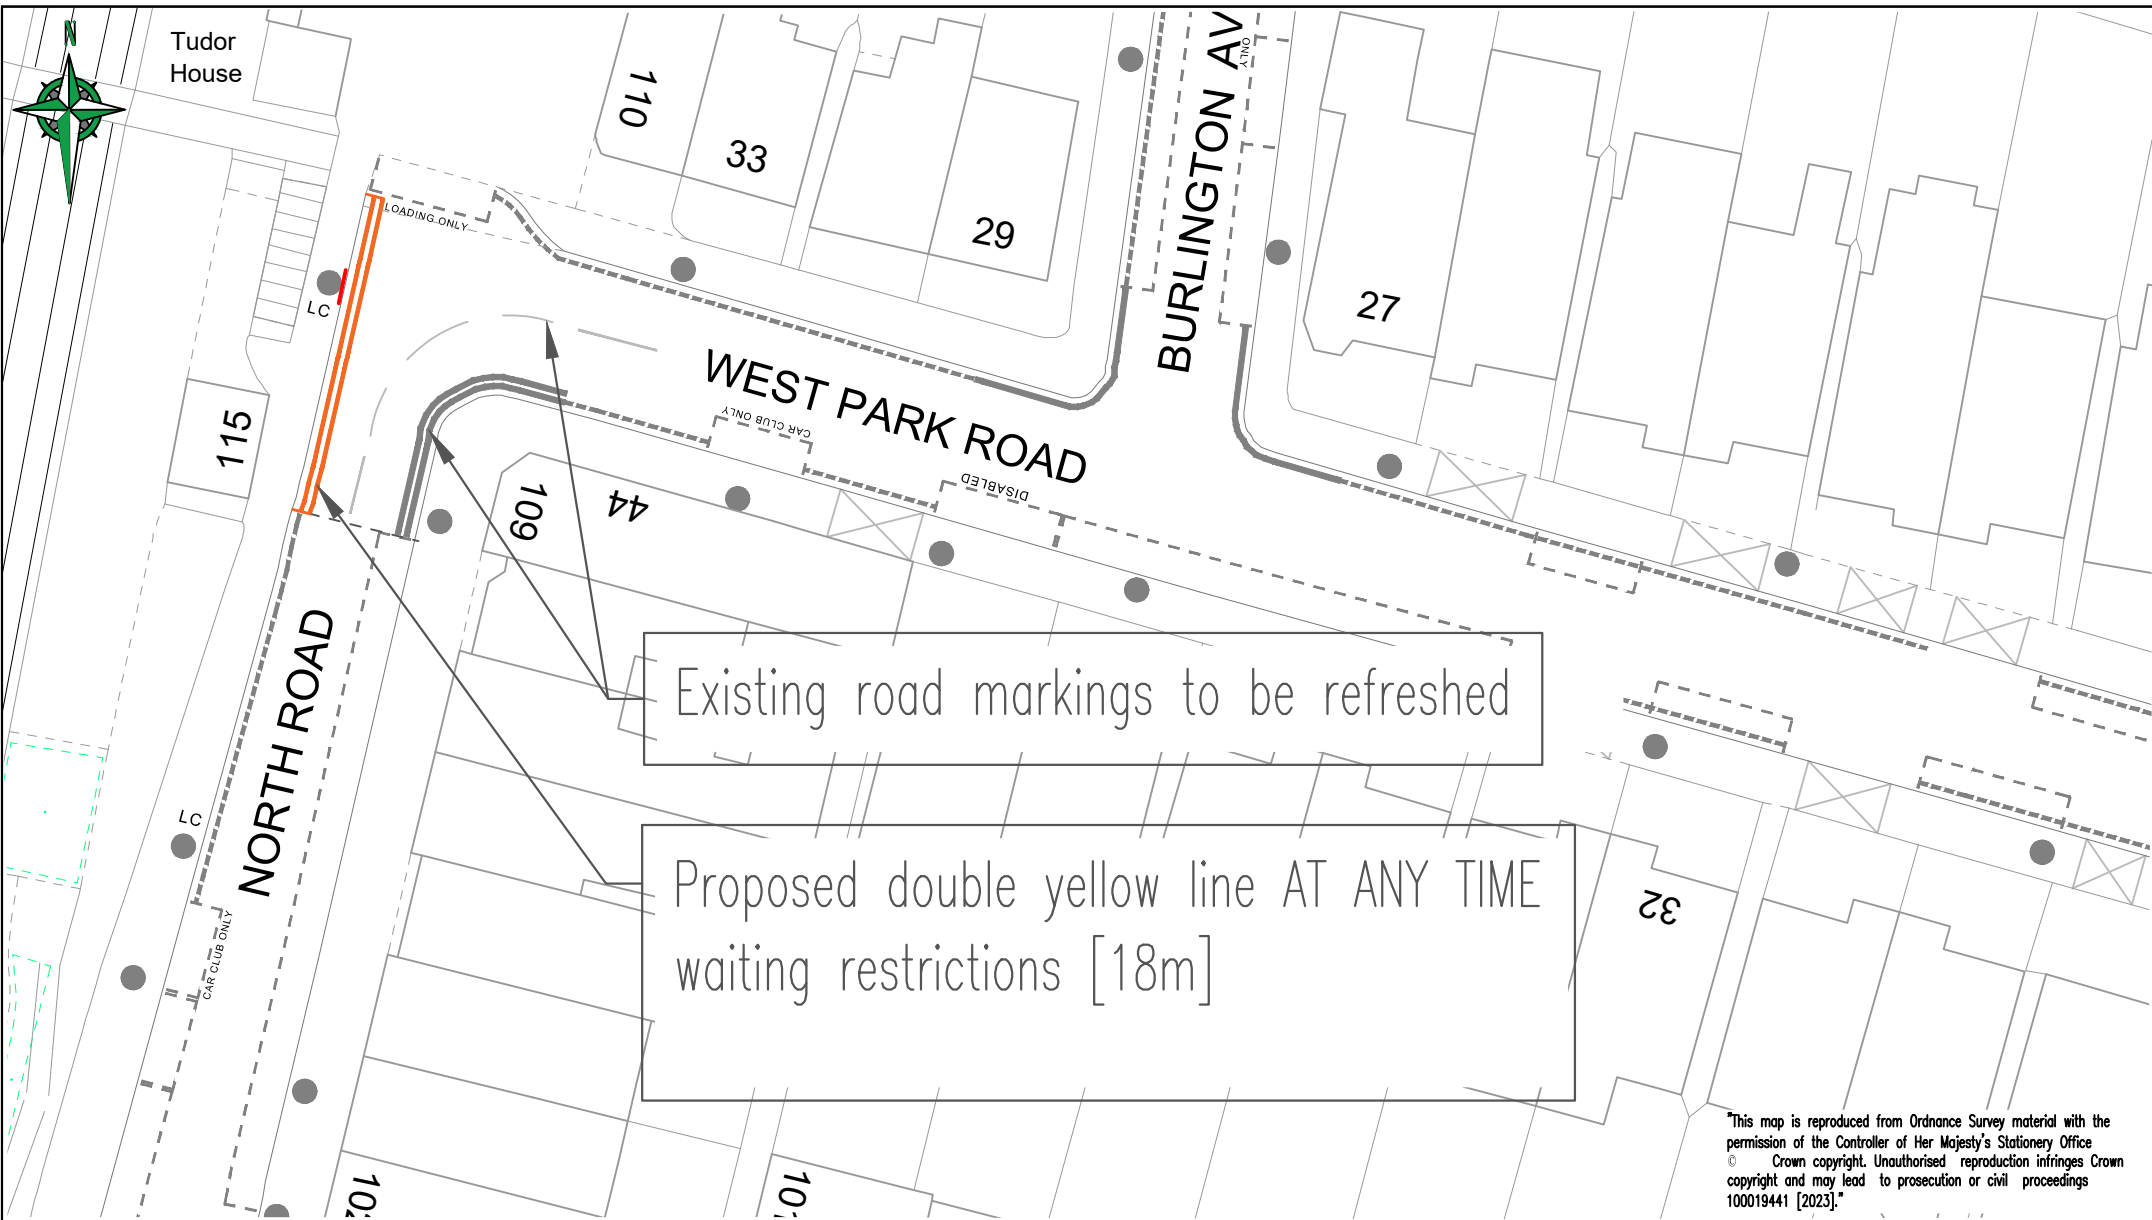


"This map is reproduced from Ordnance Survey material with the permission of the Controller of Her Majesty's Stationery Office © Crown copyright. Unauthorised reproduction infringes Crown copyright and may lead to prosecution or civil proceedings 100019441 [2023]."

Legend	
	Proposed double yellow lines
	Existing double yellow lines
	Existing single yellow line
	Remove sign from lamp column [1 No.]
	Existing parking bays

TAS	FIRST ISSUE
-	
-	
-	
-	

Project Title: North Rd junction with West Park Rd Richmond


Drawing Title: Proposed Waiting Restrictions For Consultation General Arrangement



LONDON BOROUGH OF RICHMOND UPON THAMES


ENVIRONMENT AND COMMUNITY SERVICES DEPARTMENT

Scale @ A4: NTS	Drawn By: TAS	Project No:	Drawing No: B94-CS-GL-015
Date: May 2023	Checked By: LF	Batch 94	Revision: C

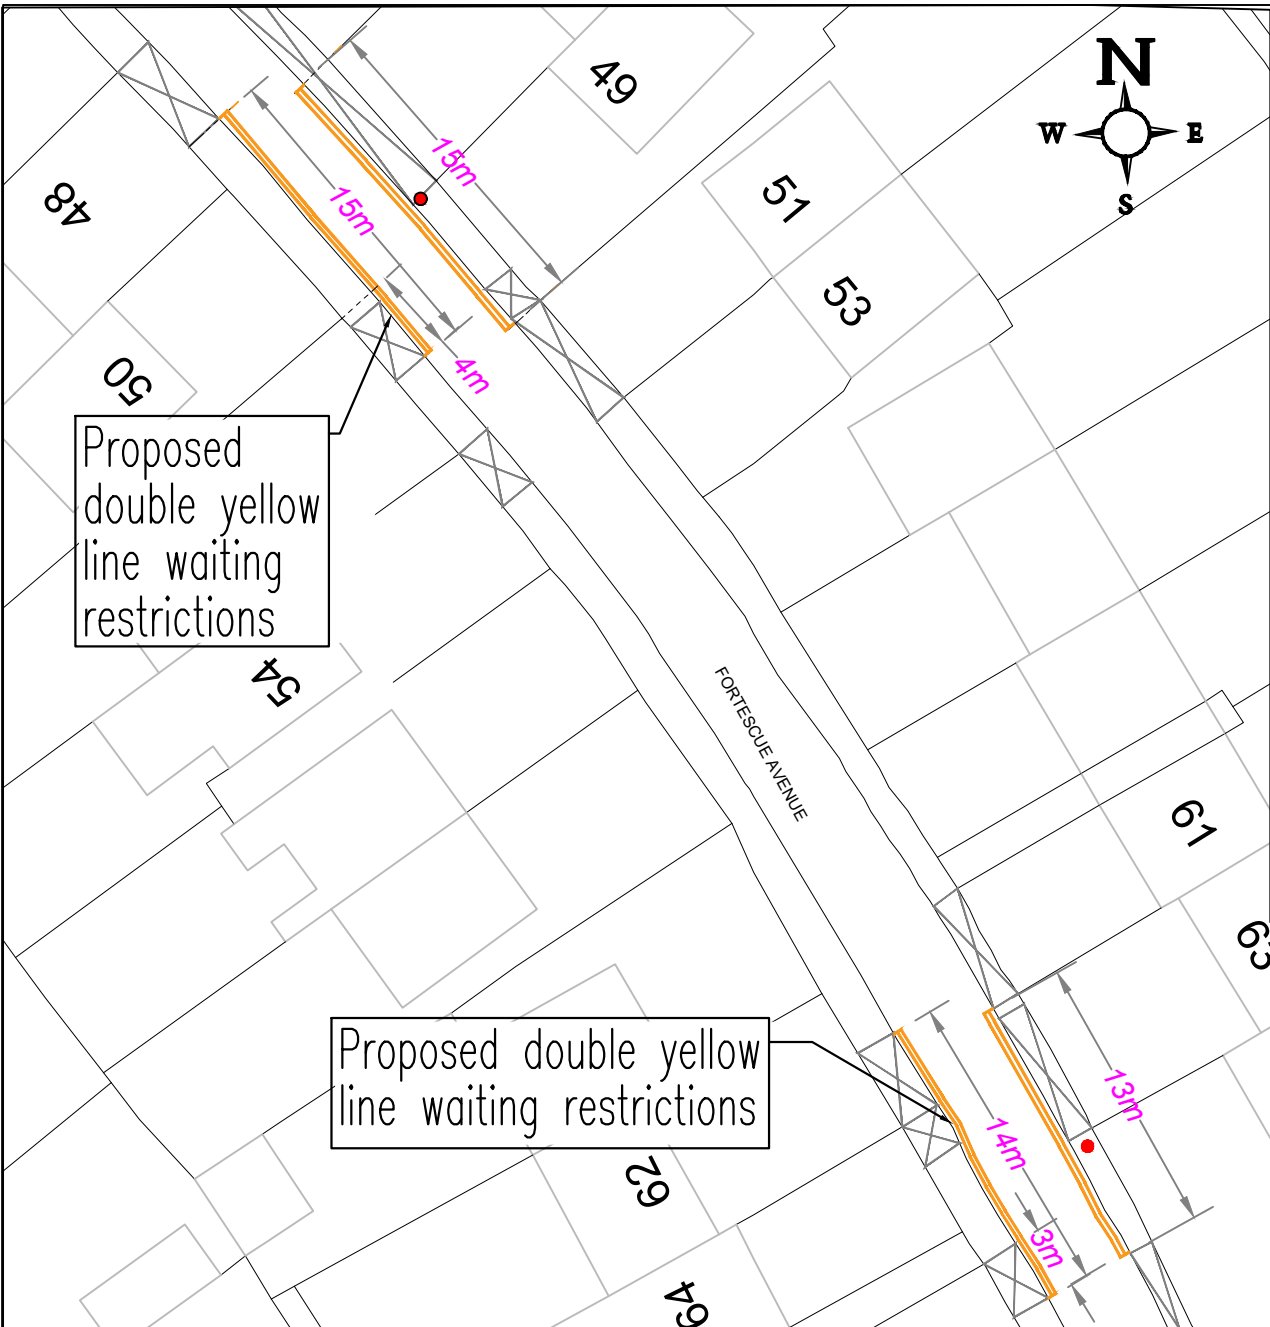




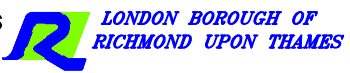
Proposed double yellow line waiting restrictions

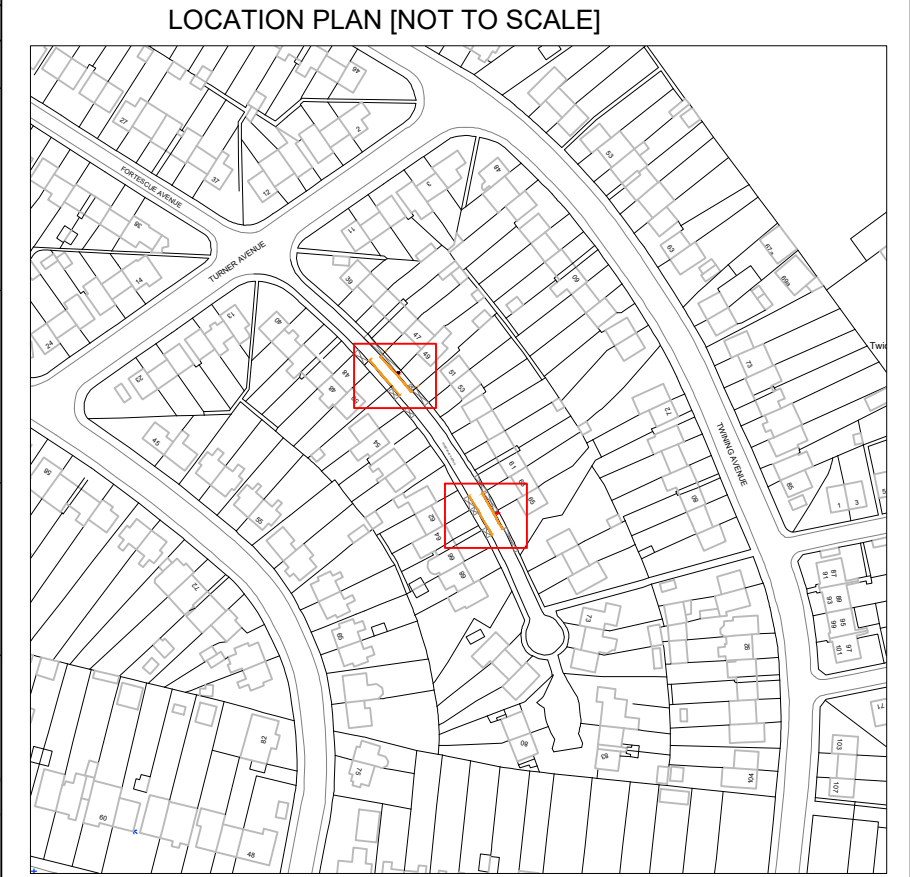Proposed double yellow line waiting restrictions



Key:


-  Existing Crossovers
-  Proposed Double yellow lines
-  Existing Telegraph Pole

CLIENT	LONDON BOROUGH OF RICHMOND UPON THAMES		
PROJECT	FORTESCUE AVENUE, TWICKENHAM		
DRAWING TITLE	Proposed DYL Restrictions		
	General Arrangement		
ISSUING OFFICE	TWICKENHAM	DRAWING NUMBER	REVISION
TELEPHONE	020 88911411	B94-CS-GL-009	B

REVISION	-	T.S 03.23 DRAWN BY & DATE	TS 04.23 DESIGNED BY & DATE	L.F 05.23 CHECKED BY & DATE	L.F 05.23 APPROVED BY & DATE	Issue <input checked="" type="checkbox"/> Draft	Scale (at A4 size) N.T.S


"This map is reproduced from Ordnance Survey material with the permission of the Controller of Her Majesty's Stationery Office © Crown copyright. Unauthorised reproduction infringes Crown copyright and may lead to prosecution or civil proceedings 100019441 [2023]."

"This map is reproduced from Ordnance Survey material with the permission of the Controller of Her Majesty's Stationery Office © Crown copyright. Unauthorised reproduction infringes Crown copyright and may lead to prosecution or civil proceedings 100019441 [2023]."

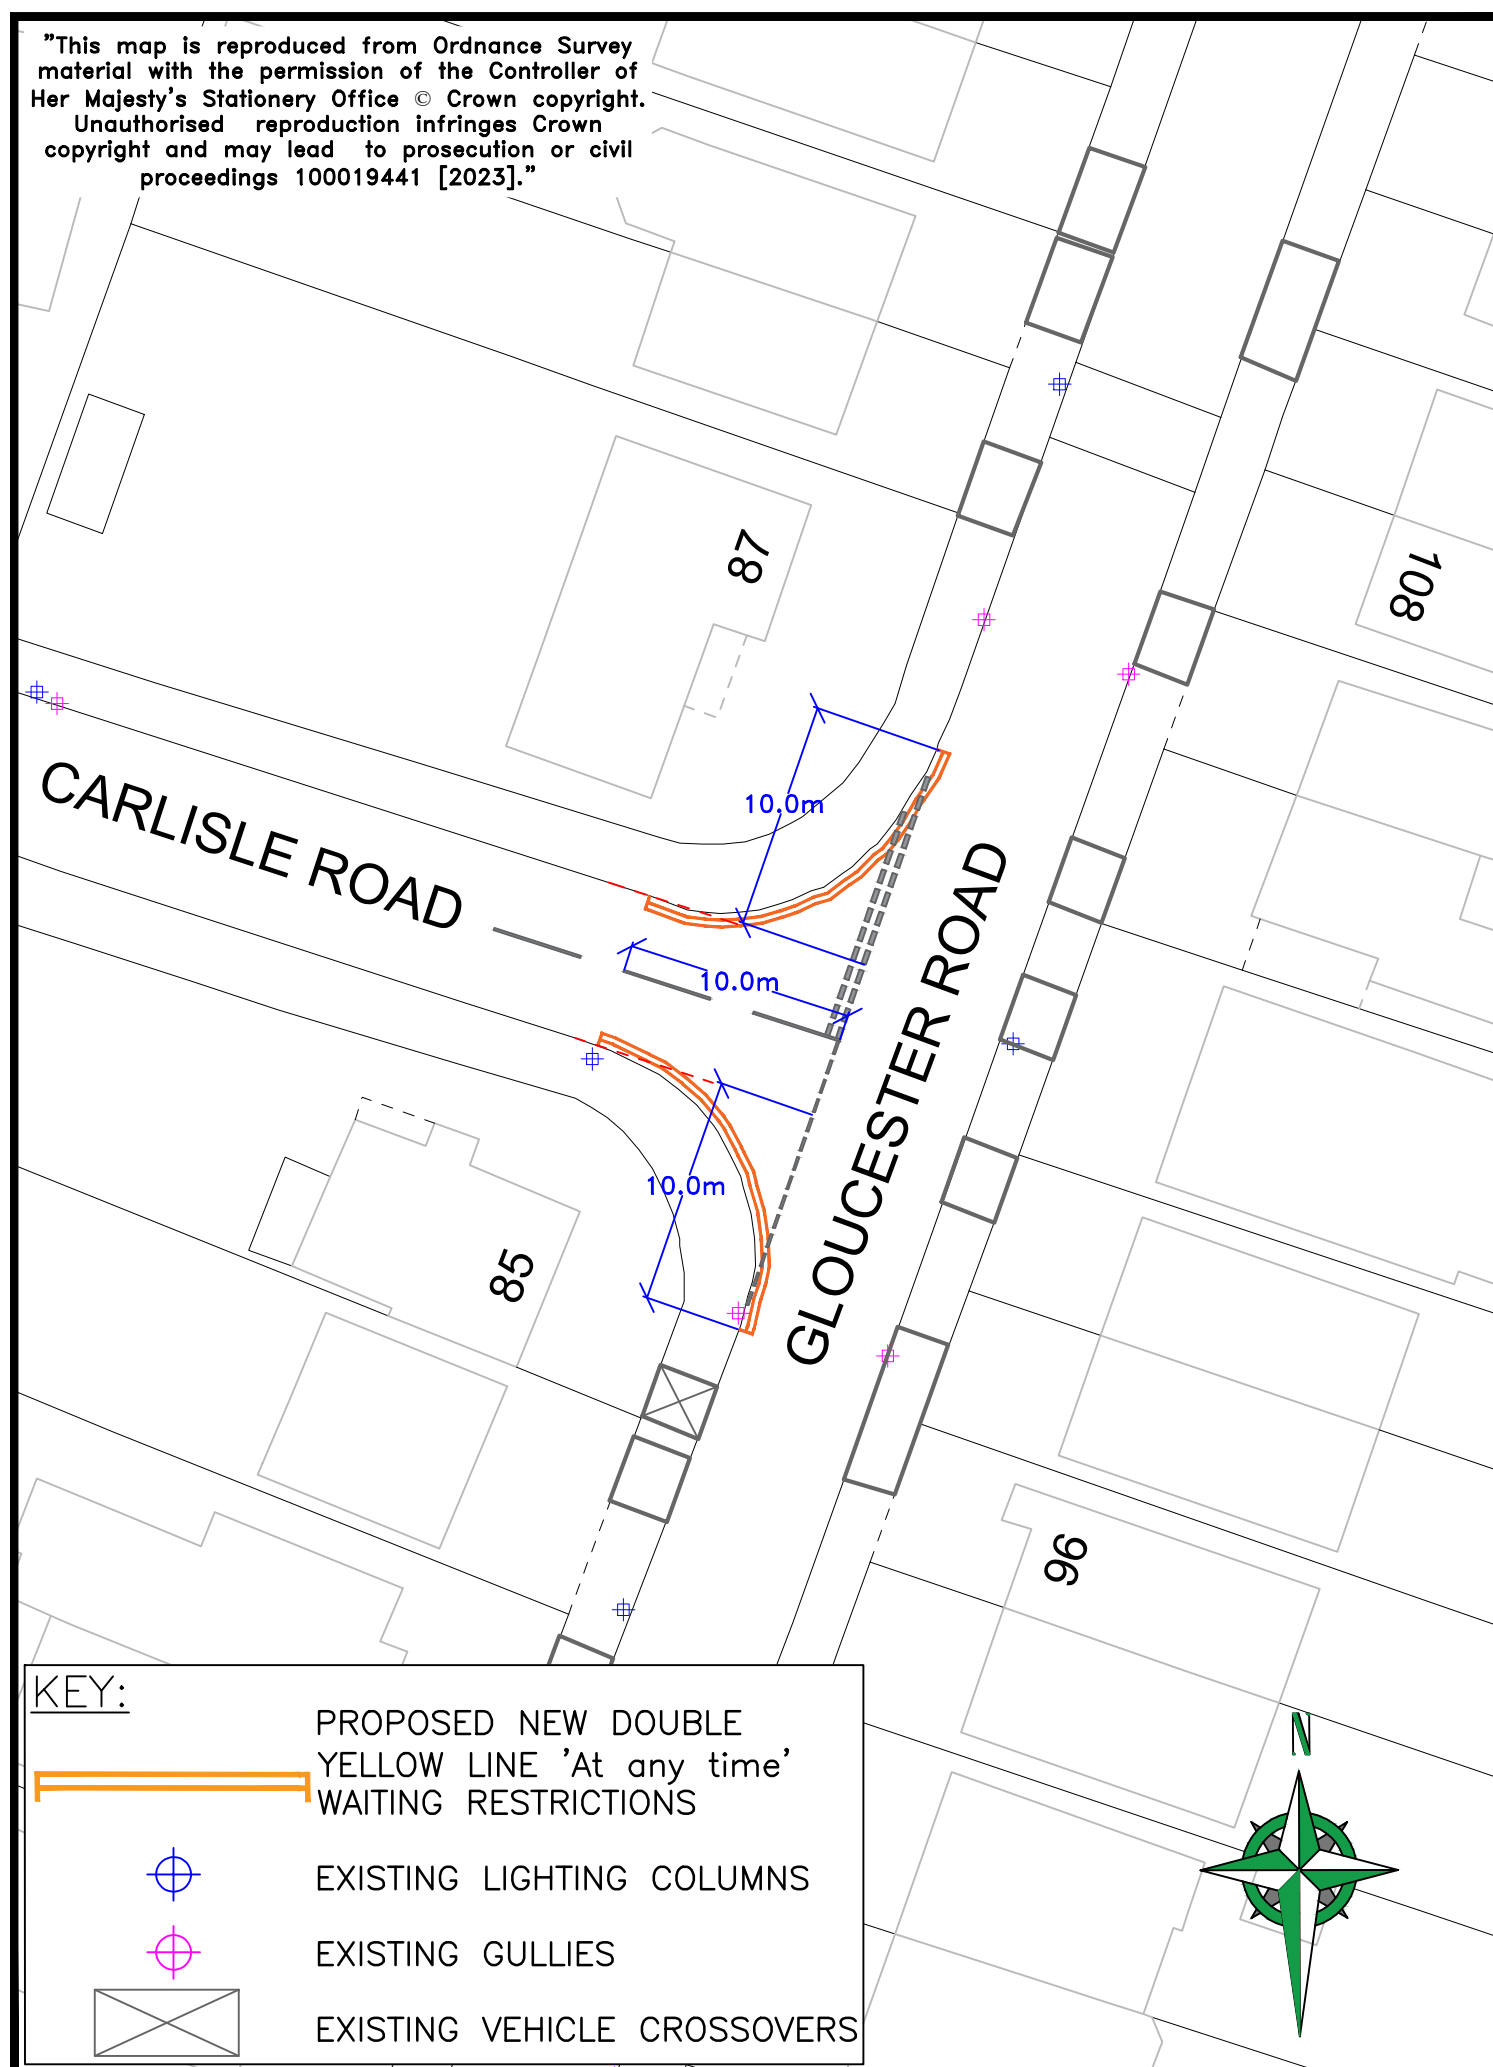

KEY:


	PROPOSED NEW DOUBLE YELLOW LINE 'At any time' WAITING RESTRICTIONS
	EXISTING LIGHTING COLUMNS
	EXISTING GULLIES
	EXISTING VEHICLE CROSSOVERS

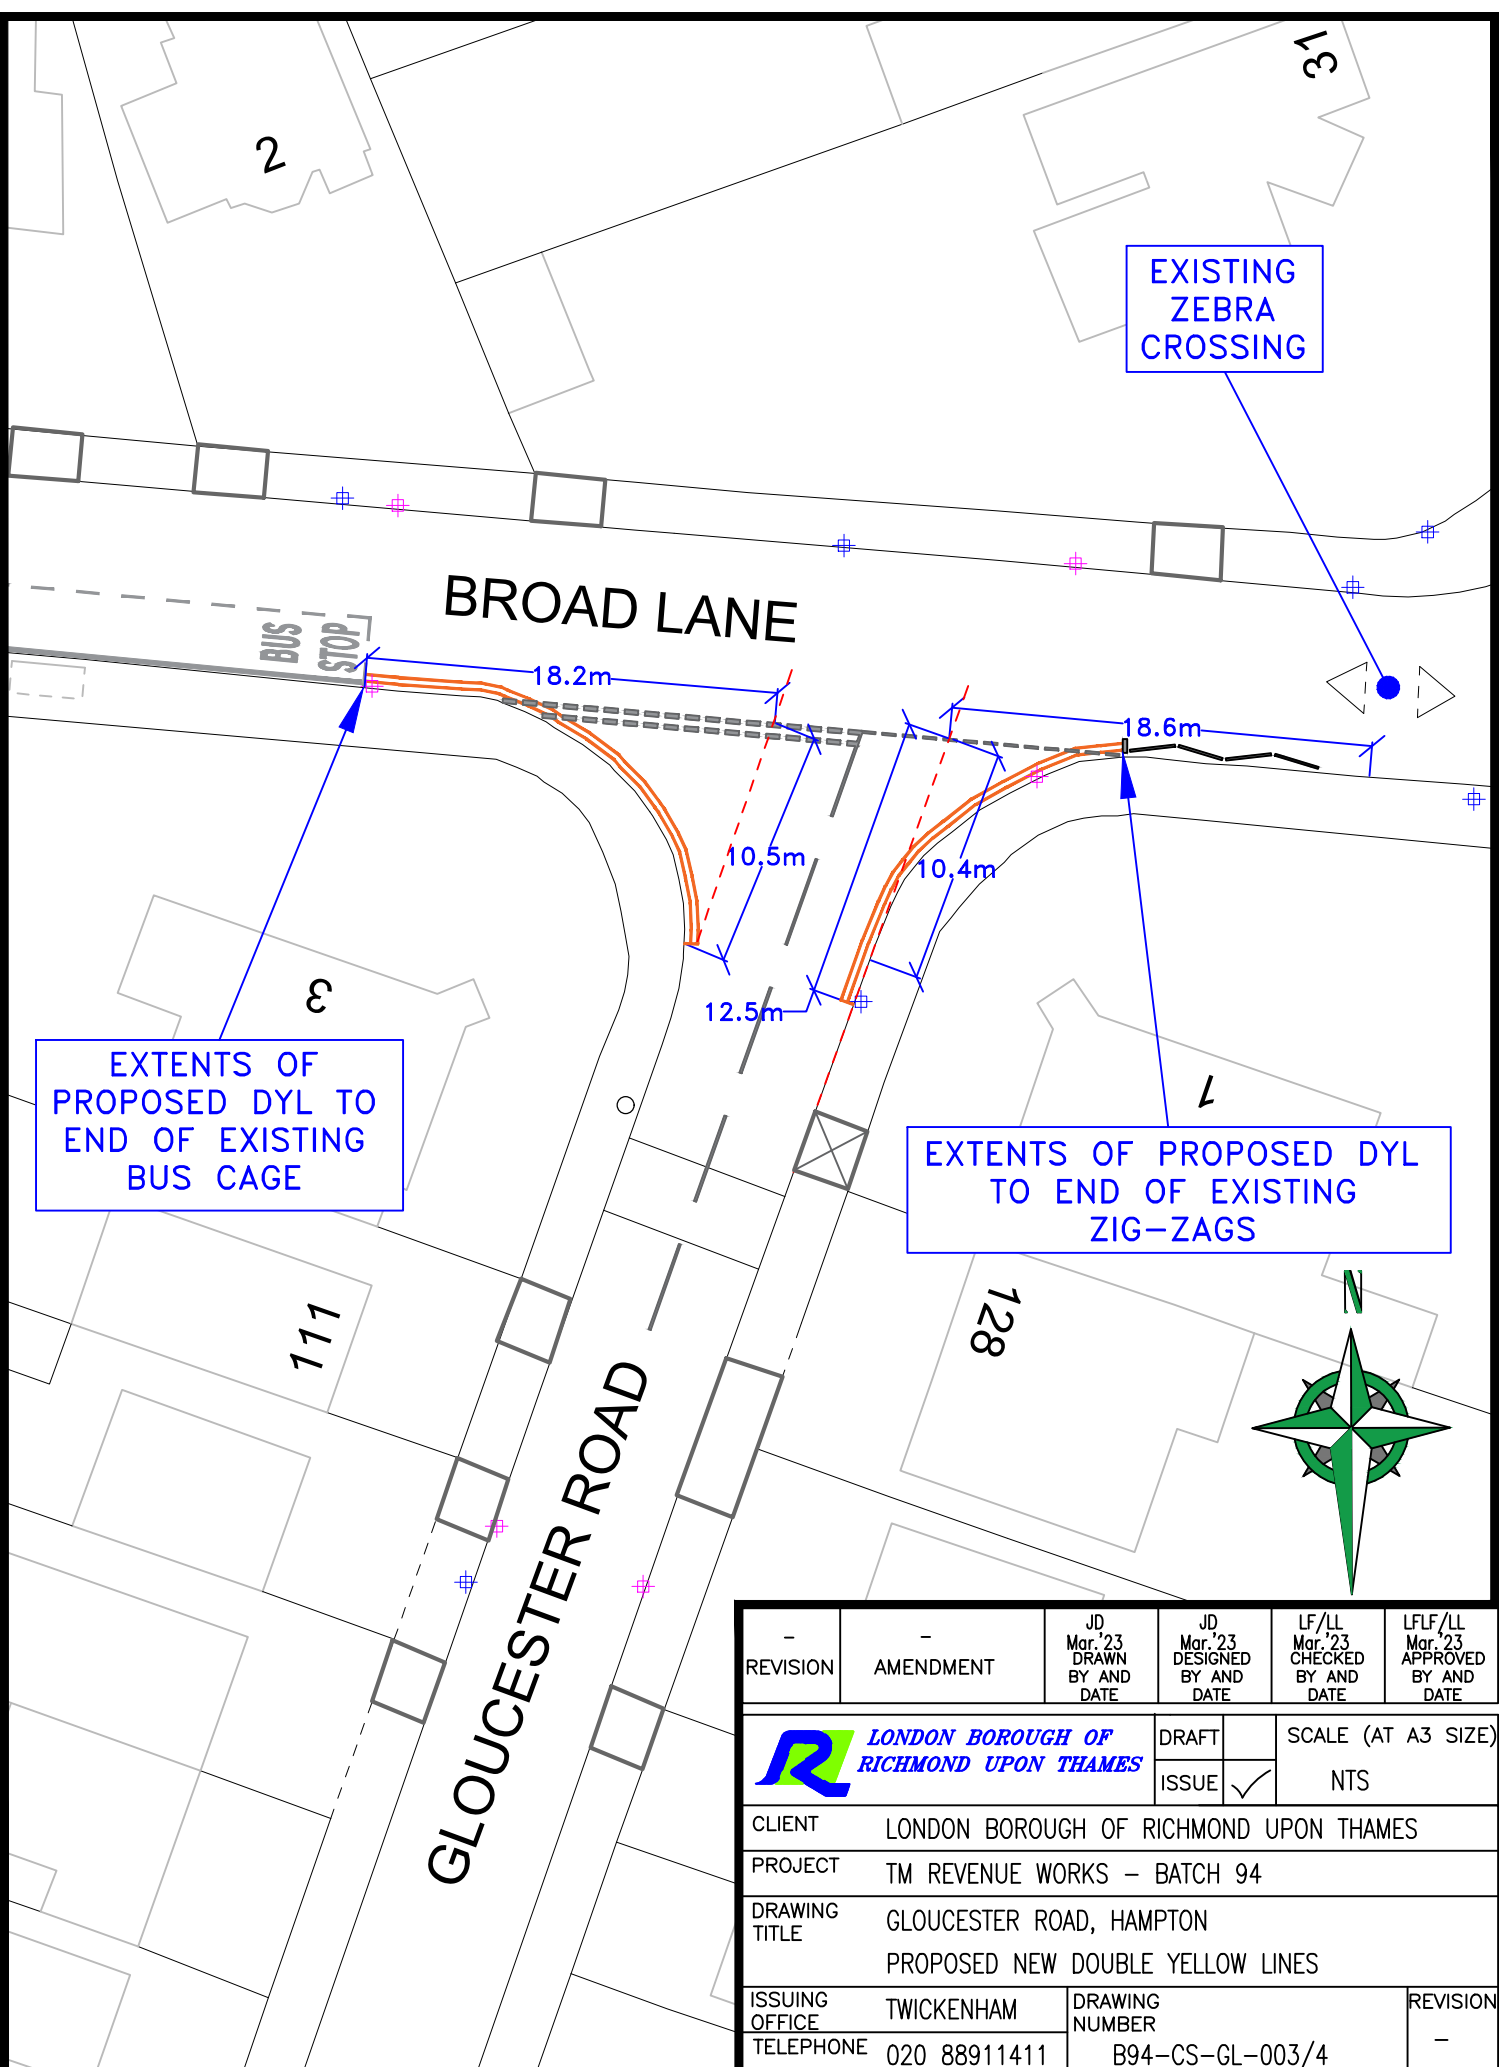

EXTENTS OF PROPOSED DYL TO END OF EXISTING BUS CAGE

EXTENTS OF PROPOSED DYL TO END OF EXISTING ZIG-ZAGS

REVISION	AMENDMENT	JD Mar '23 DRAWN BY AND DATE	JD Mar '23 DESIGNED BY AND DATE	LF/LL Mar '23 CHECKED BY AND DATE	LFLF/LL Mar '23 APPROVED BY AND DATE
-	-				
			DRAFT	SCALE (AT A3 SIZE)	
			ISSUE	NTS	
CLIENT		LONDON BOROUGH OF RICHMOND UPON THAMES			
PROJECT		TM REVENUE WORKS – BATCH 94			
DRAWING TITLE		GLOUCESTER ROAD, HAMPTON PROPOSED NEW DOUBLE YELLOW LINES			
ISSUING OFFICE	TWICKENHAM	DRAWING NUMBER		REVISION	
TELEPHONE	020 88911411	B94-CS-GL-003/4		-	

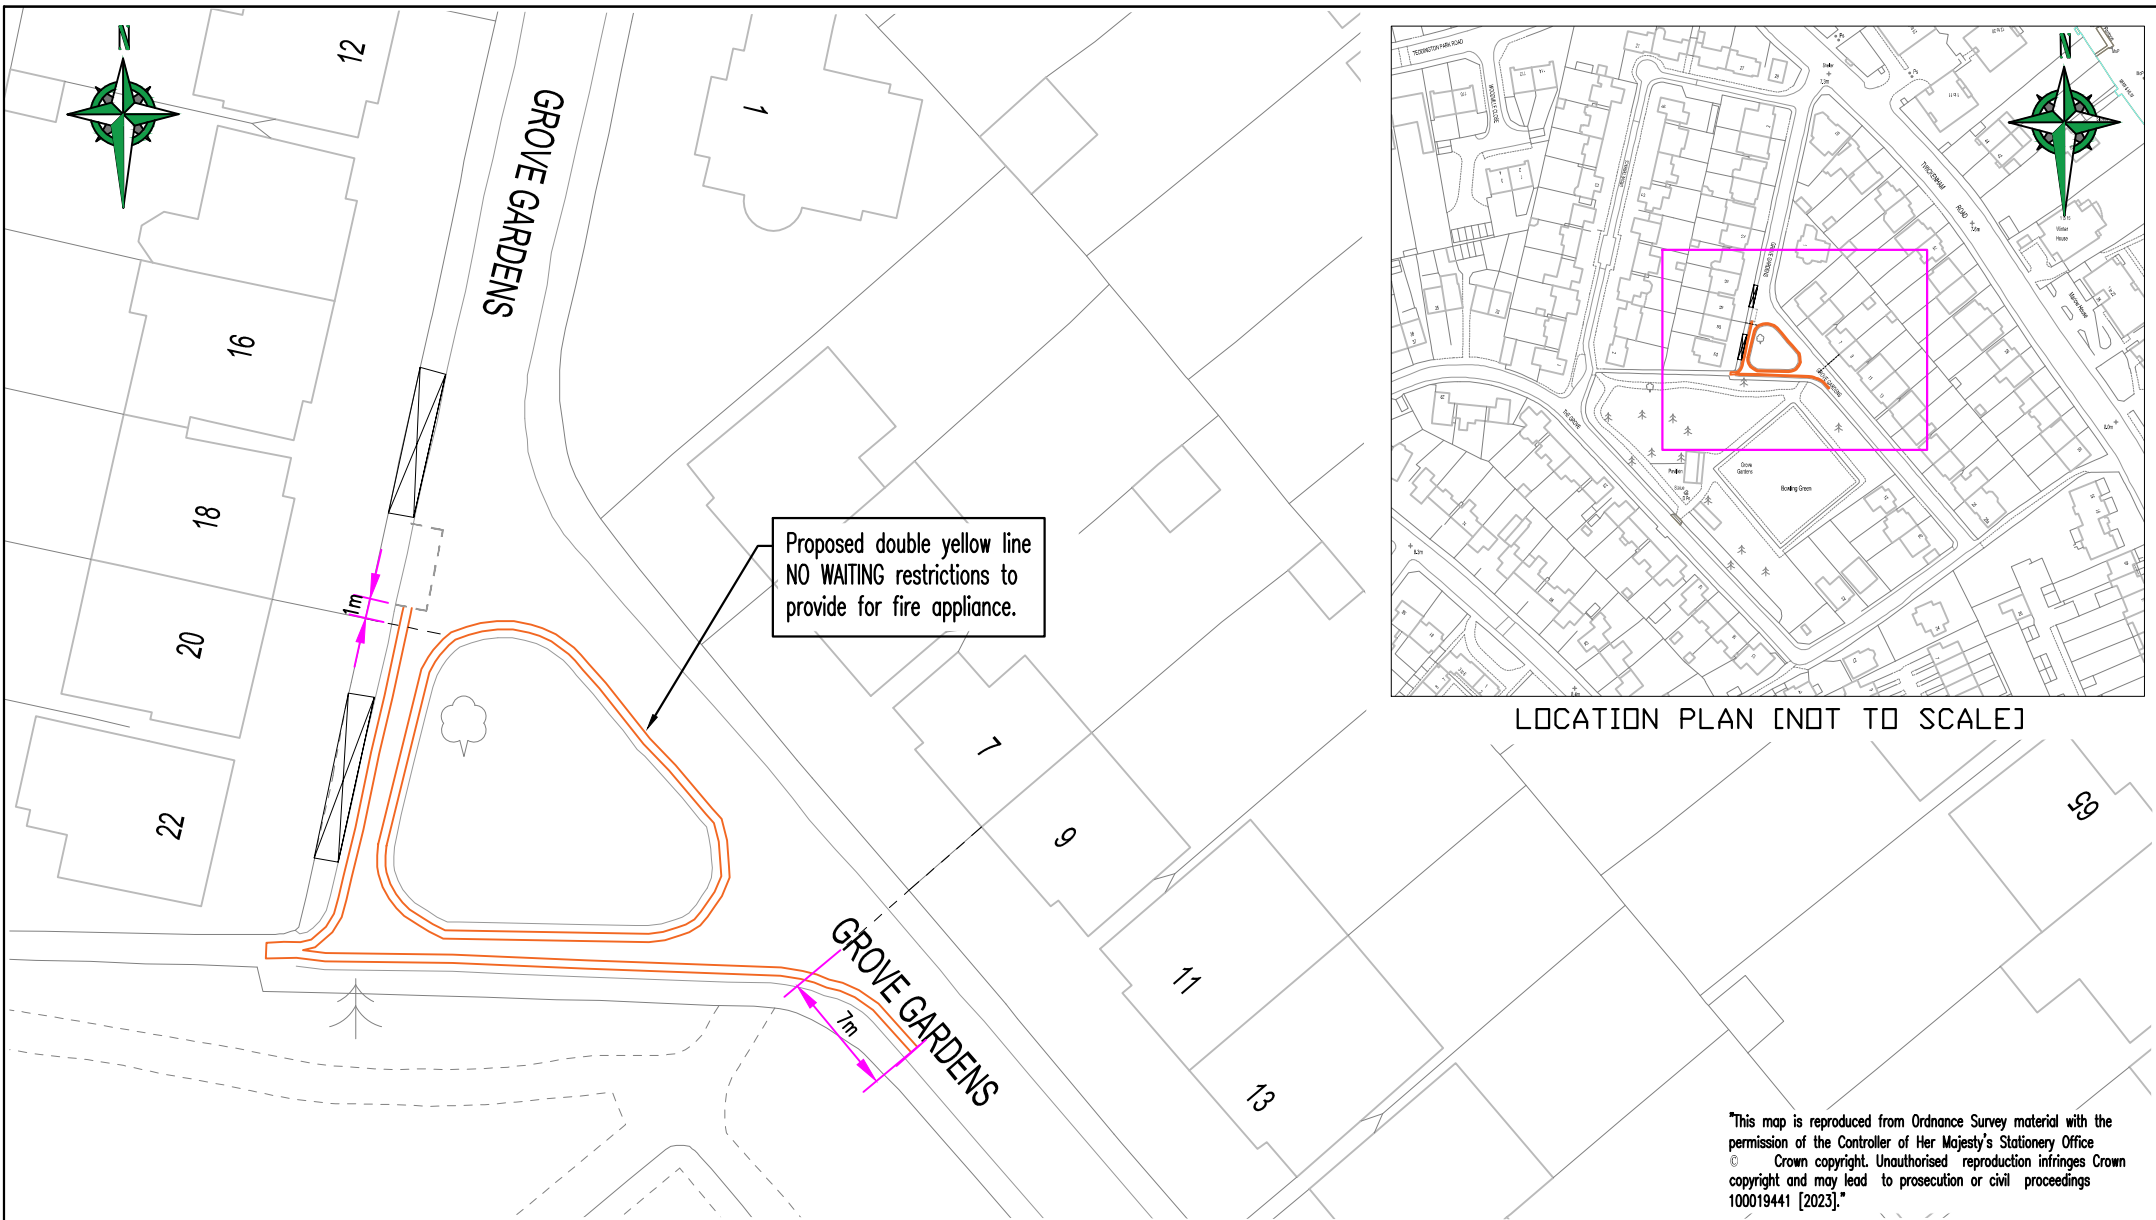


LOCATION PLAN [NOT TO SCALE]

"This map is reproduced from Ordnance Survey material with the permission of the Controller of Her Majesty's Stationary Office © Crown copyright. Unauthorised reproduction infringes Crown copyright and may lead to prosecution or civil proceedings 100019441 [2023]."

Legend	
	Proposed double yellow lines
	Existing vehicular drive way
-	TAS
-	FIRST ISSUE
-	
-	

Project Title:
**Grove Gardens
 Teddington**


Drawing Title:
**Proposed Waiting Restrictions
 For Consultation
 General Arrangement**



**LONDON BOROUGH OF
 RICHMOND UPON THAMES**


ENVIRONMENT AND COMMUNITY
 SERVICES DEPARTMENT

Scale @ A4:	NTS	Drawn By:	TAS	Project No:	
Date:	May 2023	Checked By:	LF	Batch 94	Drawing No: B94-CS-GL-014
					Revision: A

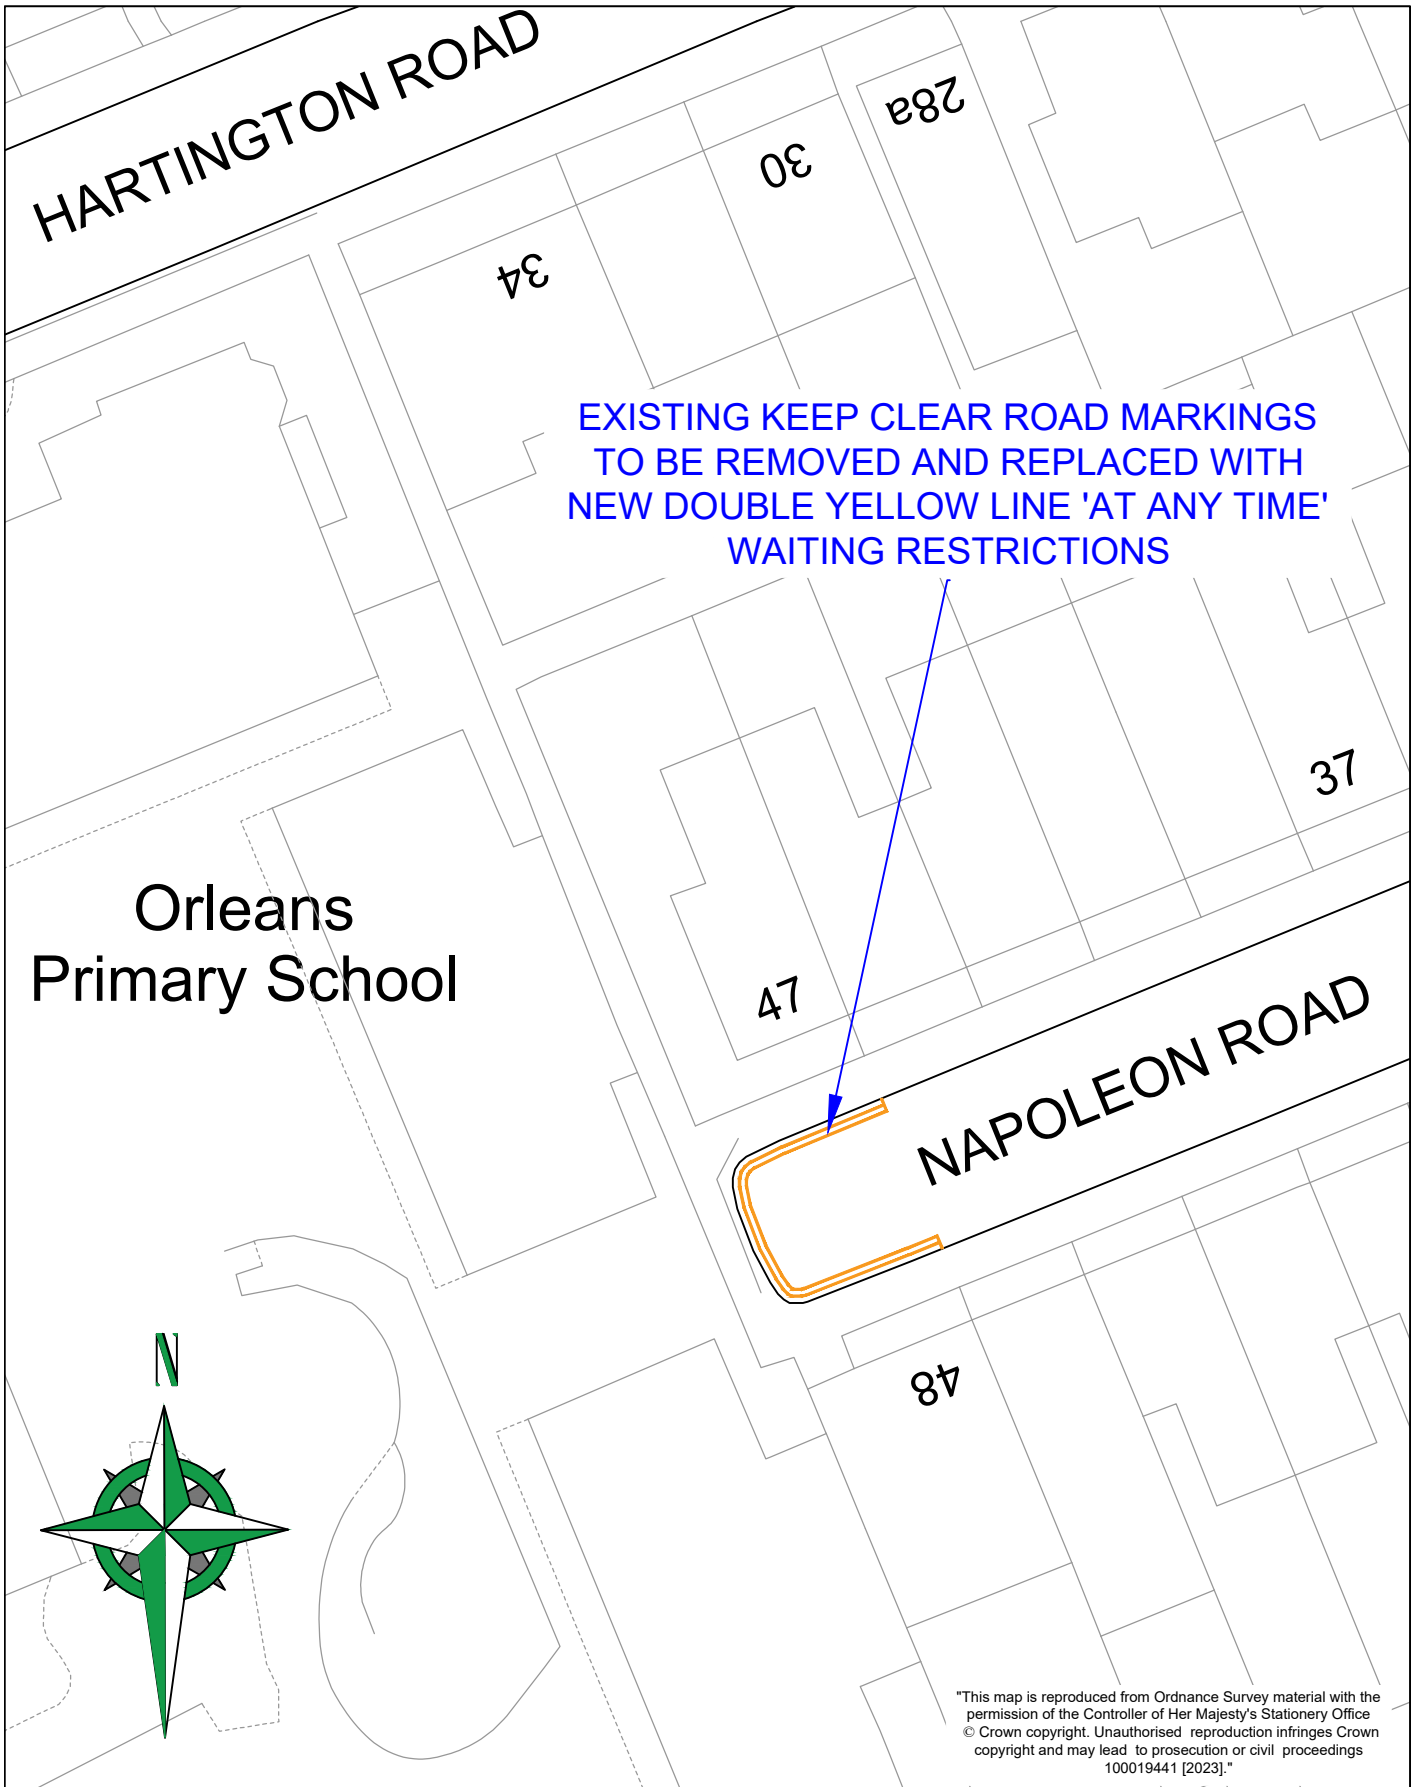


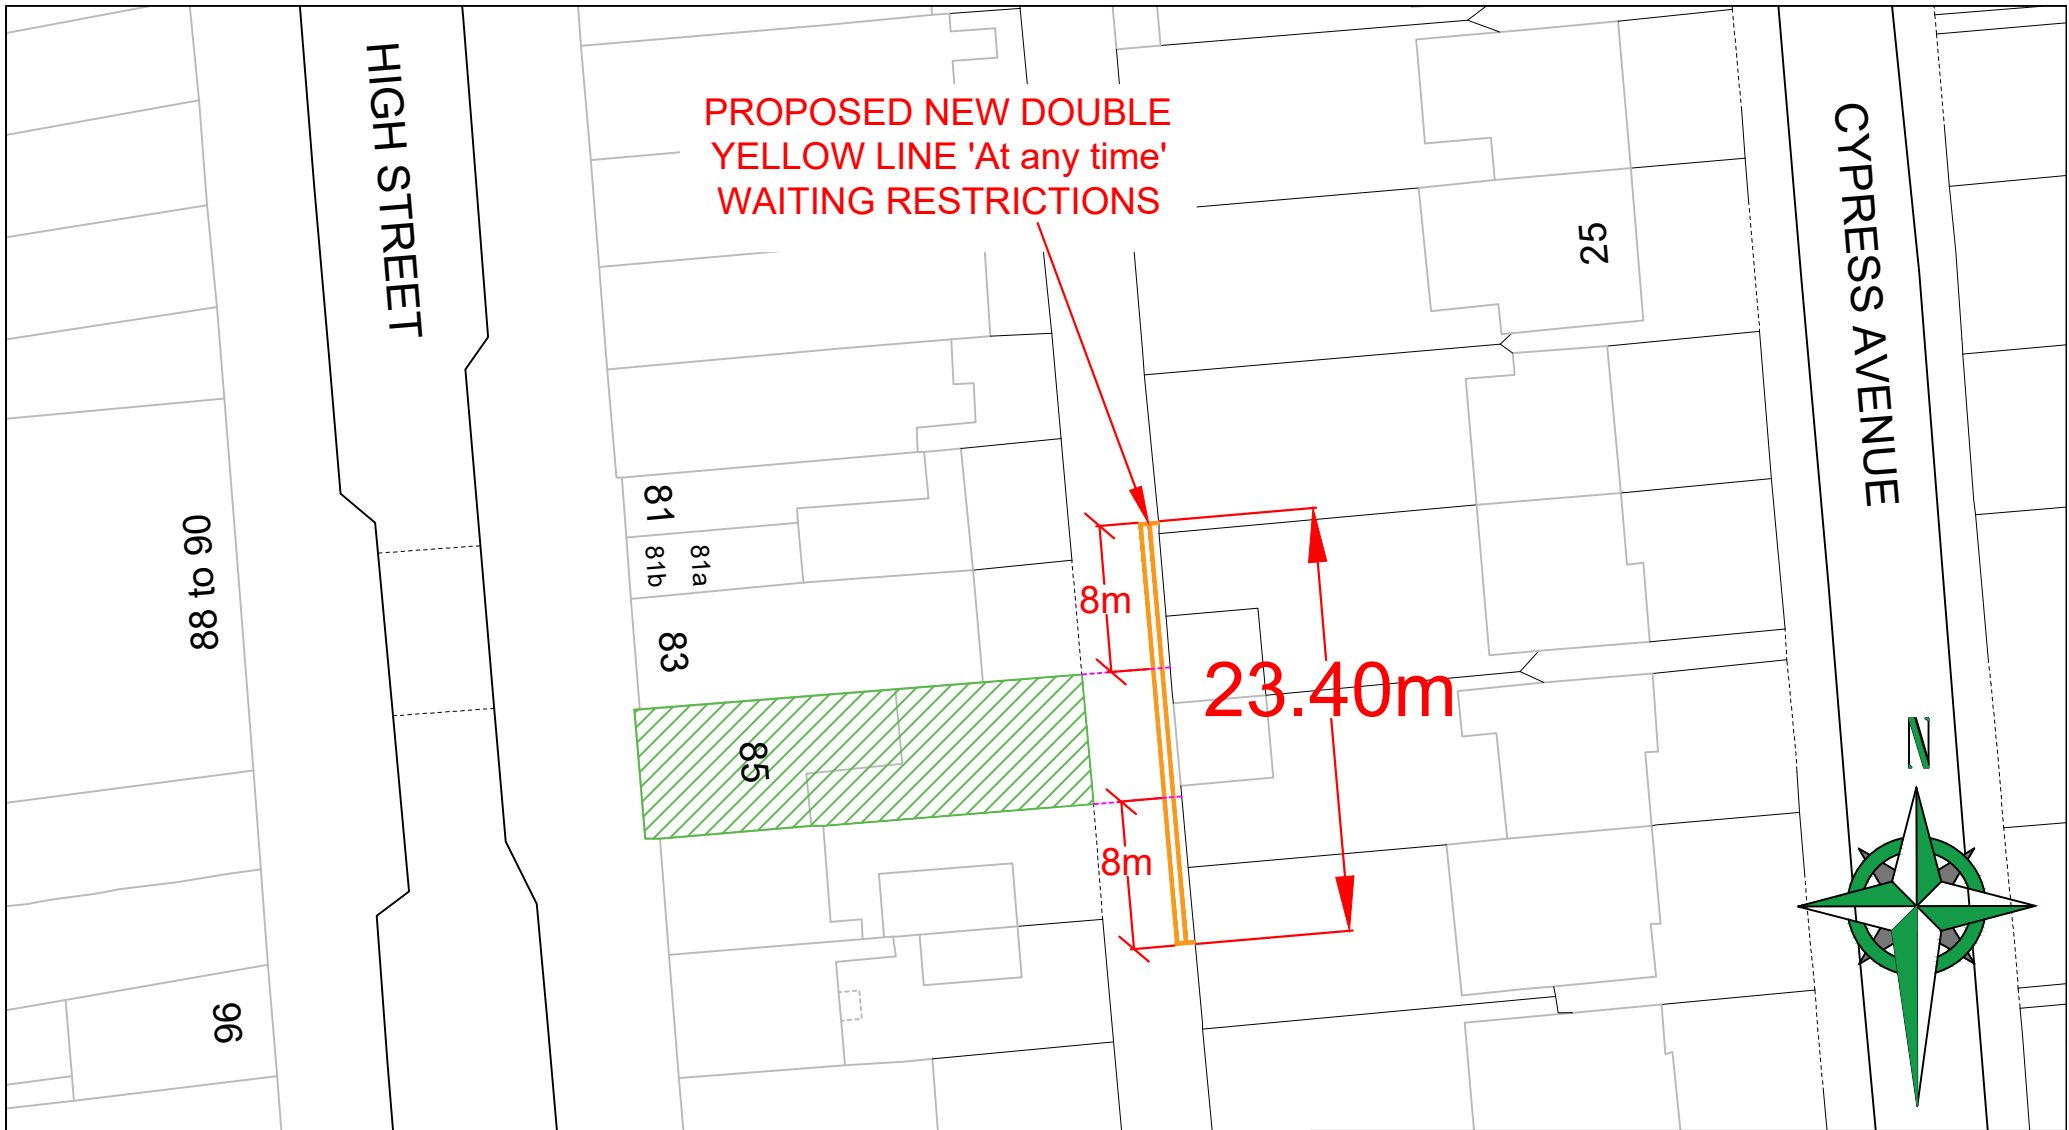
EXISTING KEEP CLEAR ROAD MARKINGS
TO BE REMOVED AND REPLACED WITH
NEW DOUBLE YELLOW LINE 'AT ANY TIME'
WAITING RESTRICTIONS

Orleans
Primary School

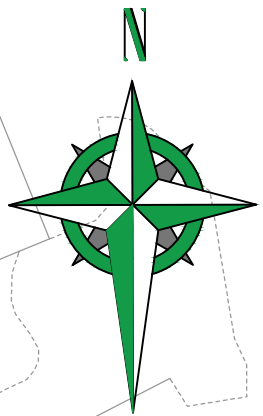

"This map is reproduced from Ordnance Survey material with the permission of the Controller of Her Majesty's Stationery Office © Crown copyright. Unauthorised reproduction infringes Crown copyright and may lead to prosecution or civil proceedings 100019441 [2023]."

 LONDON BOROUGH OF RICHMOND UPON THAMES						CLIENT LONDON BOROUGH OF RICHMOND UPON THAMES		
						PROJECT TM REVENUE WORKS – BATCH 94		
Draft						DRAWING TITLE		
Issue <input checked="" type="checkbox"/>						NAPOLEON ROAD, St MARGARETS		
Scale (at A4 size) NTS						PROPOSED NEW WAITING RESTRICTIONS		
REVISION	DRAWN BY & DATE	DESIGNED BY & DATE	CHECKED BY & DATE	APPROVED BY & DATE	ISSUING OFFICE	DRAWING NUMBER		REVISION
A	JD Mar.'23	JD Mar.'23	LF Mar.'23	LF Mar.'23	TWICKENHAM	B94-CS-GL-008		A
					TELEPHONE	08456 122 660		



**LONDON BOROUGH OF
RICHMOND UPON THAMES**

CLIENT	LONDON BOROUGH OF RICHMOND UPON THAMES		
PROJECT	TM REVENUE WORKS – BATCH 94		
DRAWING TITLE	85 HIGH STREET, WHITTON PROPOSED NEW RESTRICTIONS TO REAR OF HIGH ST		
ISSUING OFFICE	TWICKENHAM	DRAWING NUMBER	REVISION
TELEPHONE	020 88911411	B94-CS-GL-002	A

"This map is reproduced from Ordnance Survey material with the permission of the Controller of Her Majesty's Stationery Office © Crown copyright. Unauthorised reproduction infringes Crown copyright and may lead to prosecution or civil proceedings 100019441 [2023]."

REDUCED DYL	JD Mar.'23 DRAWN BY & DATE	JD Mar.'23 DESIGNED BY & DATE	LF Mar.'23 CHECKED BY & DATE	LF Mar.'23 APPROVED BY & DATE	Issue <input checked="" type="checkbox"/> Draft
REVISION					Scale (at A4 size) NTS