

ROAD TRAFFIC REGULATION ACT 1984 – SECTION 32

THE LONDON BOROUGH OF RICHMOND UPON THAMES
(OFF-STREET PARKING PLACES) (CIVIL ENFORCEMENT AREA) (AMENDMENT No. *)
ORDER 202*

BENNET CLOSE CAR PARK, HAMPTON WICK

(Reference 23/114)

1. The Council of the London Borough of Richmond upon Thames propose to make the above Order under section 32 of the Road Traffic Regulation Act 1984, as amended.
2. The objective of the Order is to introduce charging in the Bennet Close Car Park on Sundays and Bank Holidays between 9am and 5pm. The proposed charges are:-

Period	Standard	Tier 2	Tier 1	Band A
	Tier 3			Vehicles
Up to 1 hour	Free	Free	Free	Free
Up to 2 hours	£2.35	£2.10	£1.90	£1.15
Up to 2 hours 30 minutes	£3.05	£2.75	£2.45	£1.50
Up to 3 hours	£4.80	£4.30	£3.85	£2.40
Up to 3 hours 30 minutes	£5.60	£5.05	£4.50	£2.80
Up to 4 hours	£8.15	£7.35	£6.50	£4.05


3. Copies of particulars giving further details of the proposals can be inspected, quoting Reference 23/114:-
 - (a) at the Civic Centre (Central Reception, ground floor), 44 York Street, Twickenham between 9.15am and 5pm on Mondays to Fridays, except for Bank and other public holidays;
 - (b) or on the Council's website - https://www.richmond.gov.uk/services/roads_and_transport/public_notices
4. Persons wishing to object to or support the proposals or any part thereof should write to the Head of Engineering, Traffic and Parking Policy, London Borough of Richmond upon Thames, Civic Centre, 44 York Street, Twickenham TW1 3BZ on or by 4 August 2023, giving the grounds of their objection. Representations may also be sent by email to Trafficorders@richmond.gov.uk.

Nick O'Donnell
Assistant Director, Traffic and Engineering
Civic Centre, 44 York Street, Twickenham TW1 3BZ

Dated 7 July 2023



Proposal
Extend car park charging
hours/days to include Sundays
and Bank Holidays

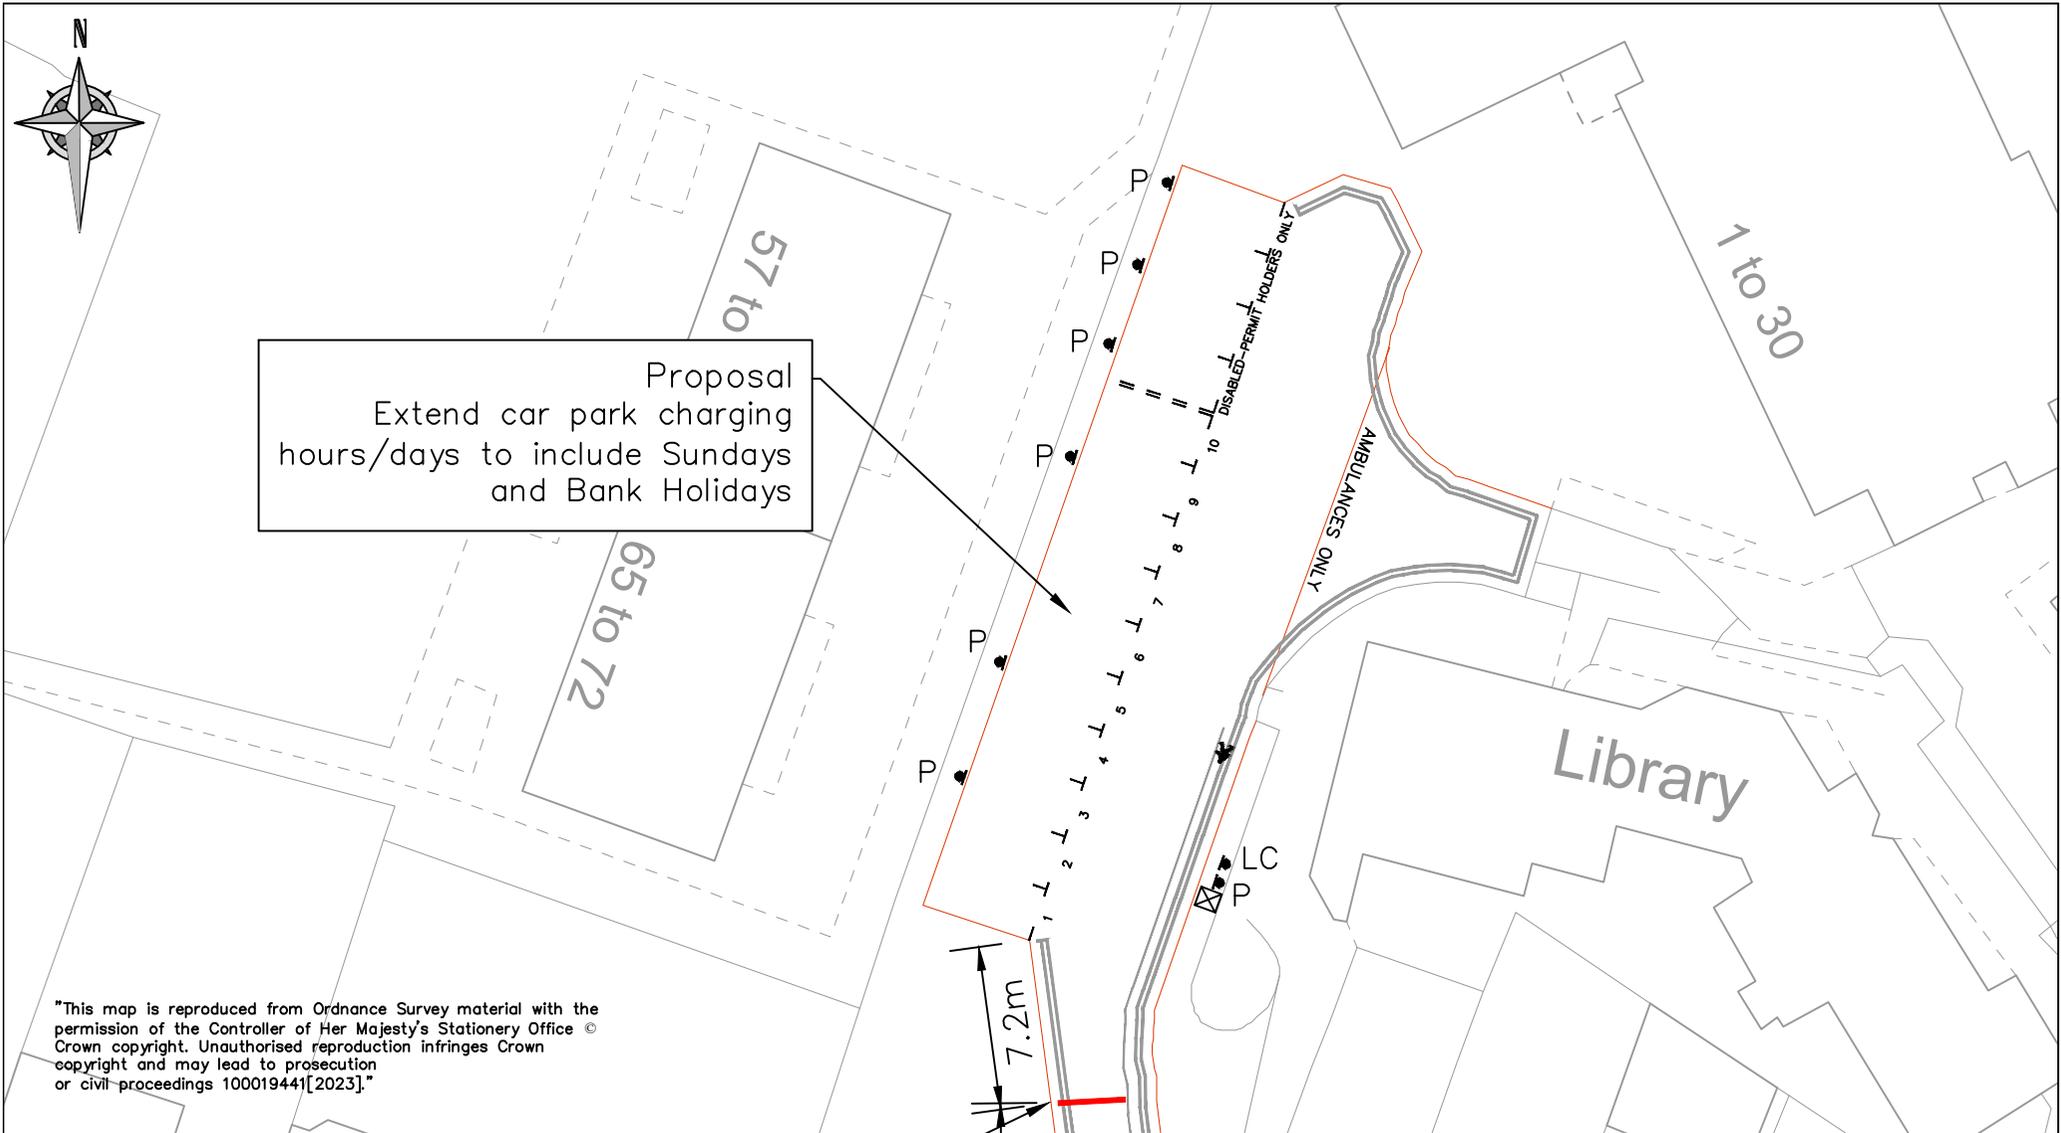

"This map is reproduced from Ordnance Survey material with the permission of the Controller of Her Majesty's Stationery Office © Crown copyright. Unauthorised reproduction infringes Crown copyright and may lead to prosecution or civil proceedings 100019441[2023]."



CLIENT	LONDON BOROUGH OF RICHMOND UPON THAMES		
PROJECT	Minor Improvements – 2023		
DRAWING TITLE	Bennet Close car park, Hampton Wick Extension of car park charging hours/days		
ISSUING OFFICE	TWICKENHAM	DRAWING NUMBER	REVISION
TELEPHONE	020 88911411	2245_Bennet Close	2

-	MH	MH	MP	SE	Issue	<input checked="" type="checkbox"/>	Draft
REVISION	04/07/23	04/07/23	04/07/23	04/07/23	Scale (at A4 size)		
	DRAWN BY & DATE	DESIGNED BY & DATE	CHECKED BY & DATE	APPROVED BY & DATE	NTS		