

## ROAD TRAFFIC REGULATION ACT 1984

THE LONDON BOROUGH OF RICHMOND UPON THAMES (WAITING AND LOADING  
RESTRICTION) (CIVIL ENFORCEMENT AREA) (AMENDMENT No. \*\*) ORDER 202\***ALTON ROAD, RICHMOND**

(Reference 23/122)


1. The Council of the London Borough of Richmond upon Thames propose to make the above Orders under section 6 and 124 of, and Part IV of Schedule 9 to, the Road Traffic Regulation Act 1984, as amended.
2. The general effect of the Order will be to upgrade the single yellow lines in the Holly Road Service Yard to double yellow lines ("no waiting at any time") in Alton Road, Richmond, on its south-west side, around the junction with Sheen Road. The restrictions will apply between a point outside No. 94 Sheen Road and a point outside the common boundary of Nos 1 and 2 Alton Road.
3. Copies of the proposed Order, plans showing the location and effect of the proposals and the Council's Statement of Reasons for proposing to make the Order: -
  - (a) can be inspected, quoting Reference 23/122, at the Civic Centre (Central Reception, ground floor), 44 York Street, Twickenham between 9.15am and 5pm on Mondays to Fridays, except for Bank and other public holidays; and
  - (b) may be viewed on the Council's web-site at [http://www.richmond.gov.uk/public\\_notices](http://www.richmond.gov.uk/public_notices)
4. Persons wishing to object to or support the proposals or any part thereof should write to the Head of Engineering, Traffic and Parking Policy, London Borough of Richmond upon Thames, Civic Centre, 44 York Street, Twickenham TW1 3BZ within 28 days of the date of this Notice giving the grounds of their objection. Representations may also be sent by email to [Trafficorders@richmond.gov.uk](mailto:Trafficorders@richmond.gov.uk).

NICK O'DONNELL

Assistant Director – Traffic and Engineering  
Civic Centre, 44 York Street, Twickenham TW1 3BZ


Dated 13 July 2023

\*This map is reproduced from Ordnance Survey material with the permission of the Controller of Her Majesty's Stationery Office ©Crown copyright. Unauthorised reproduction infringes Crown copyright and may lead to prosecution or civil proceedings 100019441 [2023].\*

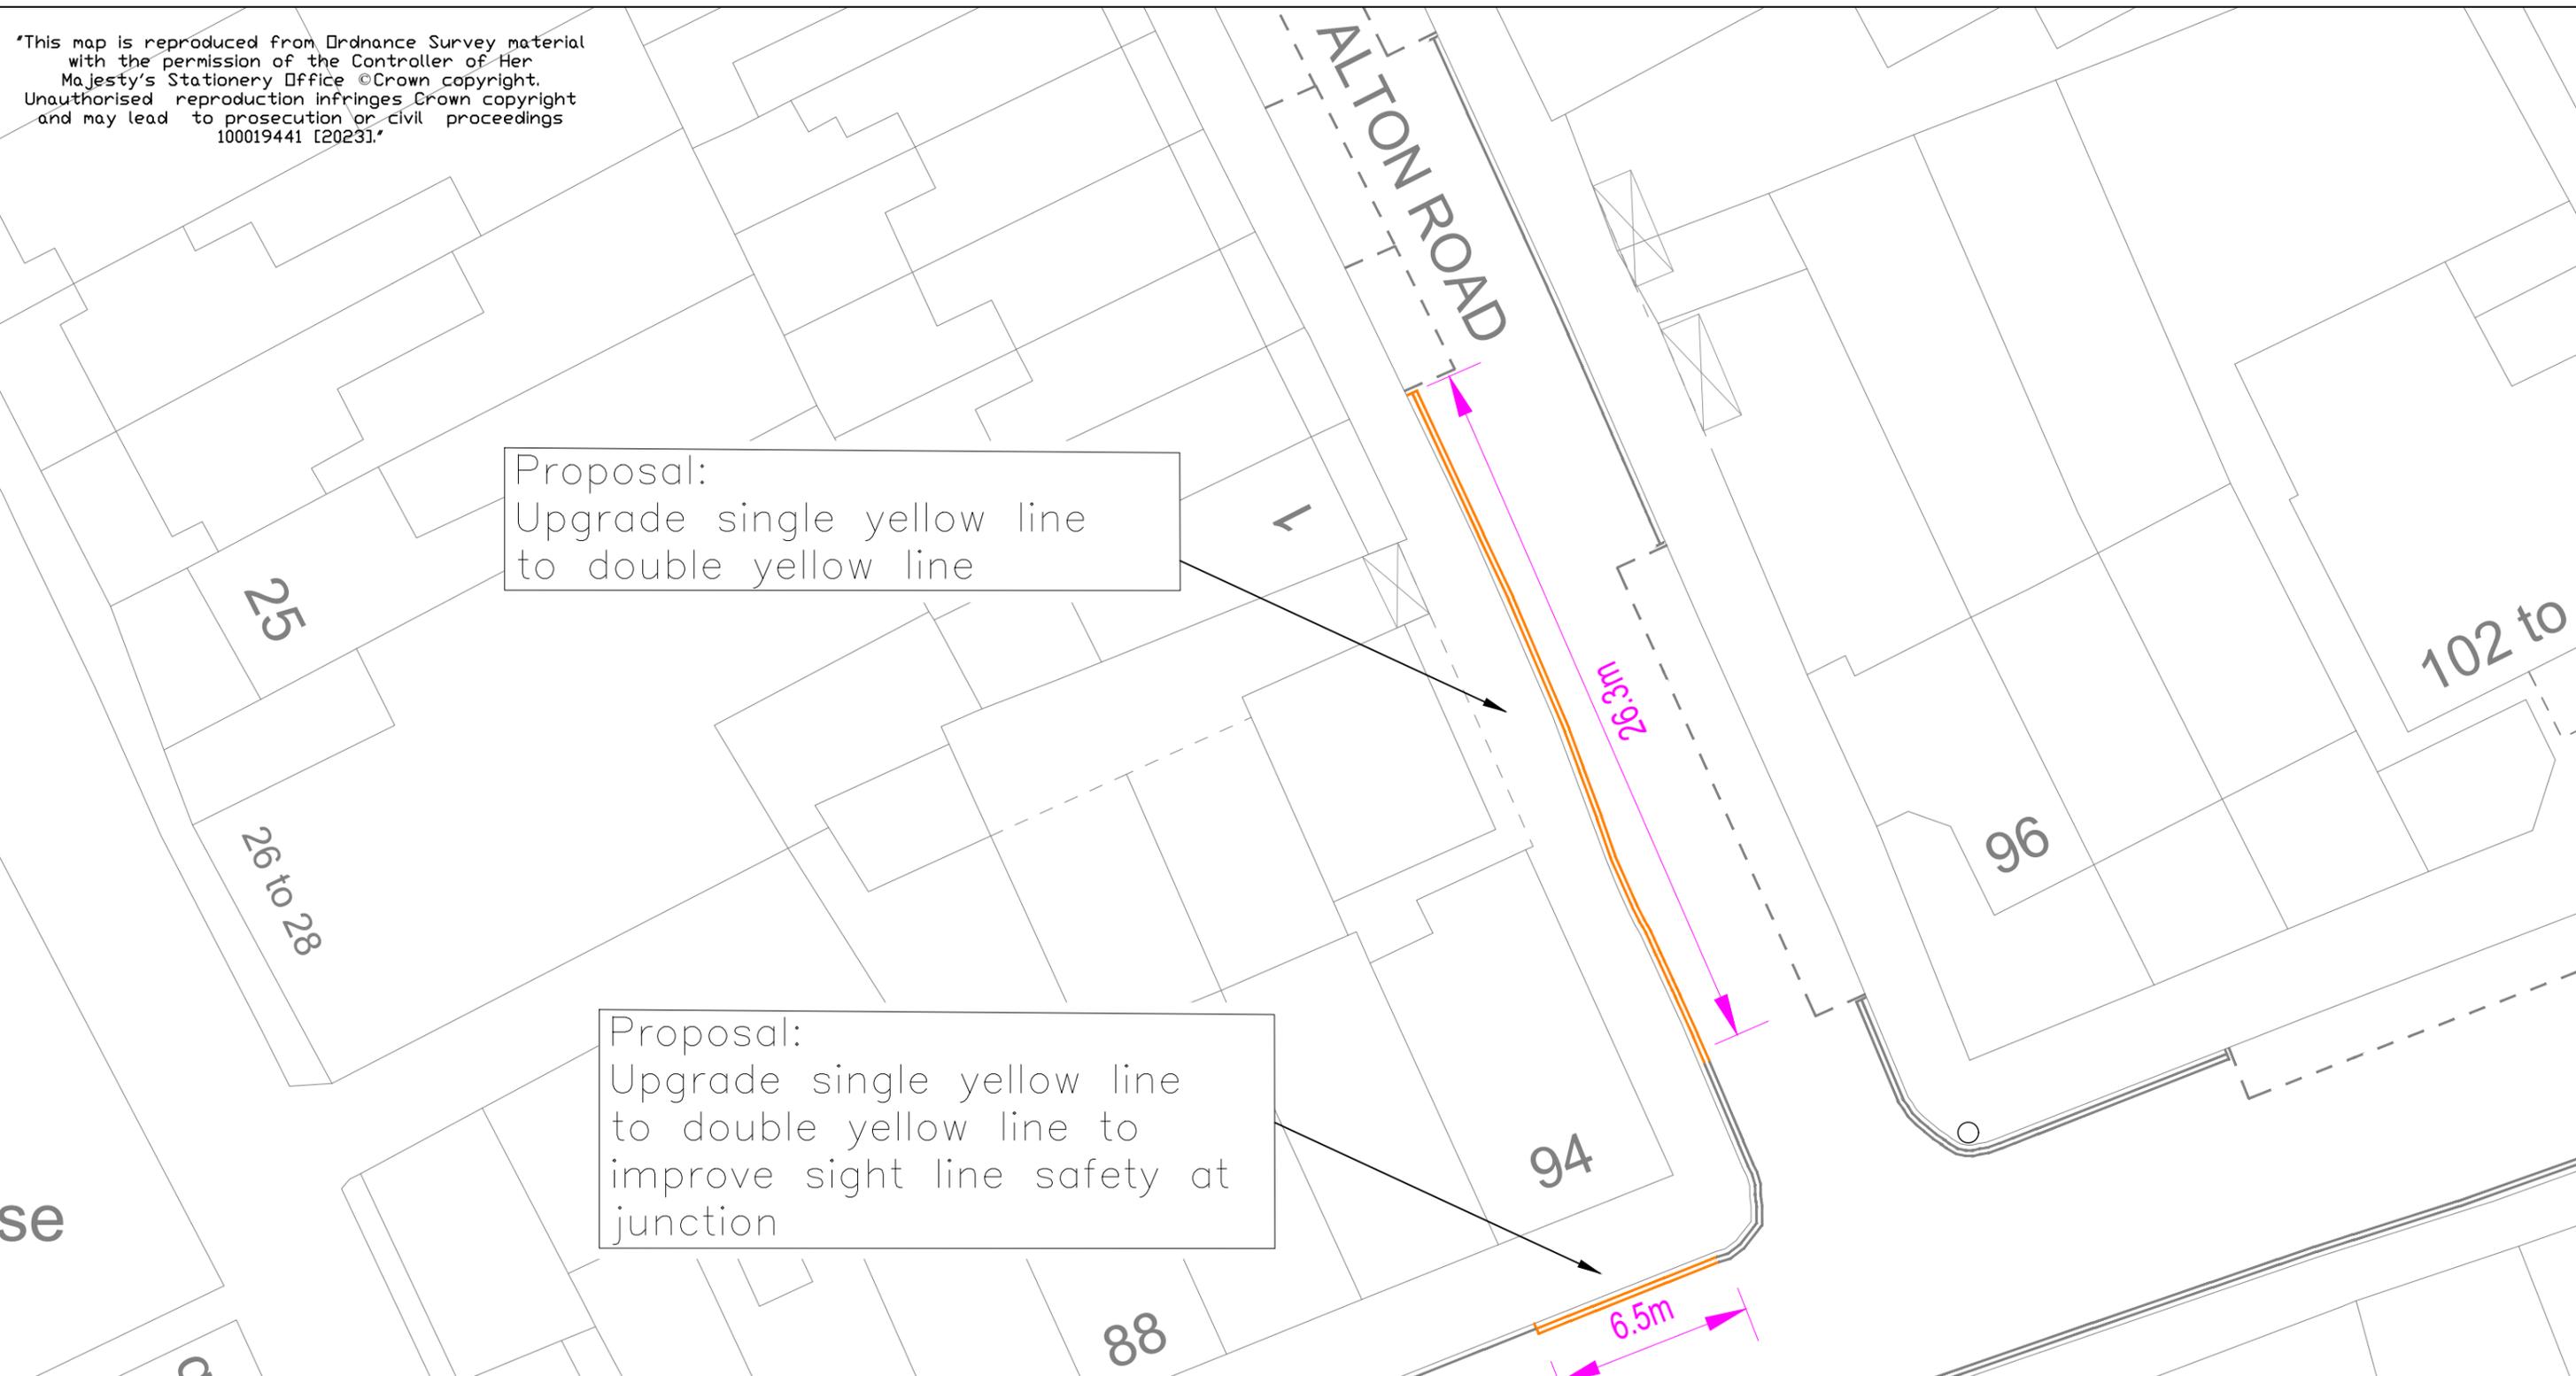

Proposal:  
Upgrade single yellow line  
to double yellow line

Proposal:  
Upgrade single yellow line  
to double yellow line to  
improve sight line safety at  
junction

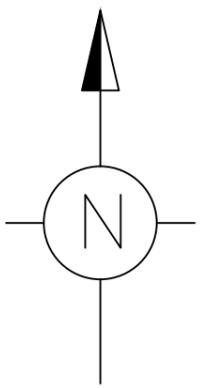

**KEY:**

- |                        |                              |  |                            |                               |                            |
|------------------------|------------------------------|--|----------------------------|-------------------------------|----------------------------|
| <u>EXISTING LAYOUT</u> |                              | <u>PROPOSED REMOVAL OF LINE MARKINGS</u> |                            | <u>PROPOSED LINE MARKINGS</u> |                            |
|                        | DOUBLE YELLOW LINES (50mm)   |  | DOUBLE YELLOW LINES (50mm) |                               | DOUBLE YELLOW LINES (50mm) |
|                        | SINGLE YELLOW LINES (50mm)   |  | SINGLE YELLOW LINES (50mm) |                               | SINGLE YELLOW LINES (50mm) |
|                        | PARKING BAY                  |  | PARKING BAY                |                               | PARKING BAY                |
|                        | VEHICLE CROSSOVER (DRIVEWAY) |  |                            |                               |                            |
|                        | LAMP COLUMN                  |  |                            |                               |                            |
|                        | TELECOMMUNICATIONS CABINET   |  |                            |                               |                            |

REVISION	AMENDMENT	ML 27.06.23 DRAWN BY AND DATE	ML 27.06.23 DESIGNED BY AND DATE	CG 27.06.23 CHECKED BY AND DATE	MP 27.06.23 APPROVED BY AND DATE
		DRAFT		SCALE (AT A3 SIZE)	
		ISSUE <input checked="" type="checkbox"/>		NTS	
CLIENT	LONDON BOROUGH OF RICHMOND UPON THAMES				
PROJECT	PP2121 – MINOR CHANGES				
DRAWING TITLE	Alton Road Richmond PROPOSED DOUBLE YELLOW LINES				
ISSUING OFFICE	TWICKENHAM	DRAWING NUMBER		REVISION	
TELEPHONE	020 8891 1411	CPZ A1 PROPOSED AMENDMENT		A	