

ROAD TRAFFIC REGULATION ACT 1984 – SECTION 6

THE LONDON BOROUGH OF RICHMOND UPON THAMES (FREE PARKING PLACES)  
(PEOPLE WITH DISABILITIES) (AMENDMENT No. \*\*) ORDER 202\*

**DISABLED PERSONS PARKING BAYS**  
**VARIOUS STREETS THROUGHOUT THE BOROUGH**

(Reference 23/123)

1. The Council of the London Borough of Richmond upon Thames propose to make the above Order under sections 6 and 124 of, and Part IV of Schedule 9 to, the Road Traffic Regulation Act 1984, as amended.
2. The principal objective of the **Disabled Persons' Parking Places Order** is to introduce a number of parking places for disabled persons where a high level of parking makes reasonable means of access difficult, and to discontinue a number of parking places previously provided where the demand for such bays no longer exists.
3. The **Disabled Persons' Parking Places Order** will introduce a parking bay for disabled persons' vehicles, operating "at any time" in the following streets:

Bloxham Crescent, Hampton	Clevedon Road, Twickenham
Cowley Road, Mortlake	Darell Road, Richmond
Devon Avenue, Twickenham	Enmore Gardens, East Sheen
Gilpin Avenue, East Sheen	Hospital Bridge Road, Twickenham
Malvern Road, Hampton	Nowell Road, Barnes
Palewell Park, East Sheen	Palewell Park, East Sheen
Percival Road, East Sheen	Princes Road, Teddington
Rosecroft Gardens, Twickenham	Rosemont Road, Richmond
Twickenham Road, Teddington	Upper Richmond Road West, East Sheen
Windmill Road, Hampton	

4. The **Disabled Persons' Parking Places Order** will also revoke the existing parking bays for disabled persons' vehicles in the vicinity of the following properties: -

12 Alexandra Road, Twickenham	1 Melville Road, Barnes
7 Grena Road, Richmond	9 Rectory Road, Barnes
10 Plevna Road, Hampton	35 Meadway, Twickenham
46 Fifth Cross Road, Twickenham	58 Staines Road, Twickenham
81 Lambert Avenue, Richmond	82 Victor Road, Teddington
158 Nelson Road, Twickenham	

5. Copies of further particulars giving details of the scheme: -
  - (a) can be inspected, quoting Reference 23/123 at the Civic Centre (Central Reception, ground floor), 44 York Street, Twickenham between 9.15am and 5pm on Mondays to Fridays, except for Bank and other public holidays; and
  - (b) may be viewed on the Council's web-site at [http://www.richmond.gov.uk/public\\_notices](http://www.richmond.gov.uk/public_notices)
6. Persons wishing to object to or support the proposals or any part thereof should write to the Head of Engineering, Traffic and Parking Policy, London Borough of Richmond upon Thames, Civic Centre, 44 York Street, Twickenham TW1 3BZ on or by 4 August 2023, giving the grounds of their objection. Representations may also be sent by email to [Trafficorders@richmond.gov.uk](mailto:Trafficorders@richmond.gov.uk) to the High Court.

Nick O'Donnell  
Assistant Director, Traffic and Engineering


Civic Centre, 44 York Street, Twickenham TW1 3BZ

Dated 14 July 2023

# Location:




New Post and Sign

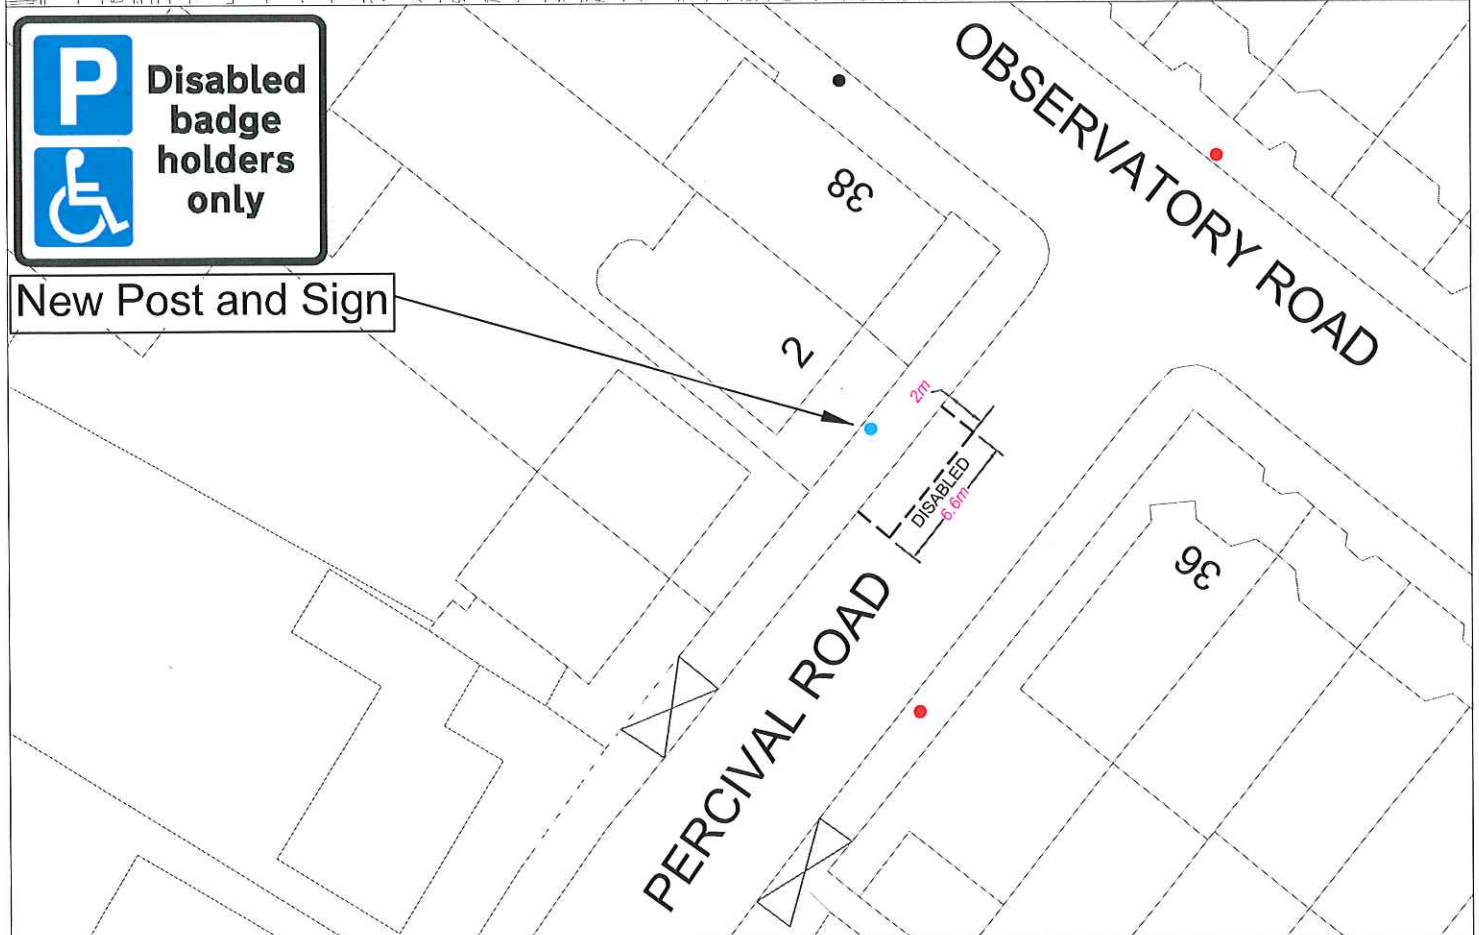


\*This map is reproduced from Ordnance Survey material with the permission of the Controller of Her Majesty's Stationery Office ©Crown copyright. Unauthorised reproduction infringes Crown copyright and may lead to prosecution or civil proceedings 100019441 [2023].\*

CLIENT		LONDON BOROUGH OF RICHMOND UPON THAMES		
PROJECT		Disabled Bays Batch 1 2023		
DRAWING TITLE		Percival Road East Sheen		
ISSUING OFFICE		TWICKENHAM		DRAWING NUMBER
TELEPHONE		08456 122 660		DB-01-02-PR
REVISION		-		

					Draft	
	M.L	M.L	C.R.W	M.P	Issue	✓
	19.05.2023	19.05.2023	08.06.2023	08.06.2023		
REVISION	DRAWN BY & DATE	DESIGNED BY & DATE	CHECKED BY & DATE	APPROVED BY & DATE	Scale (at A4 size)	N.T.S

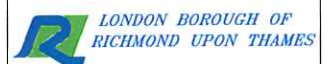

# Location:

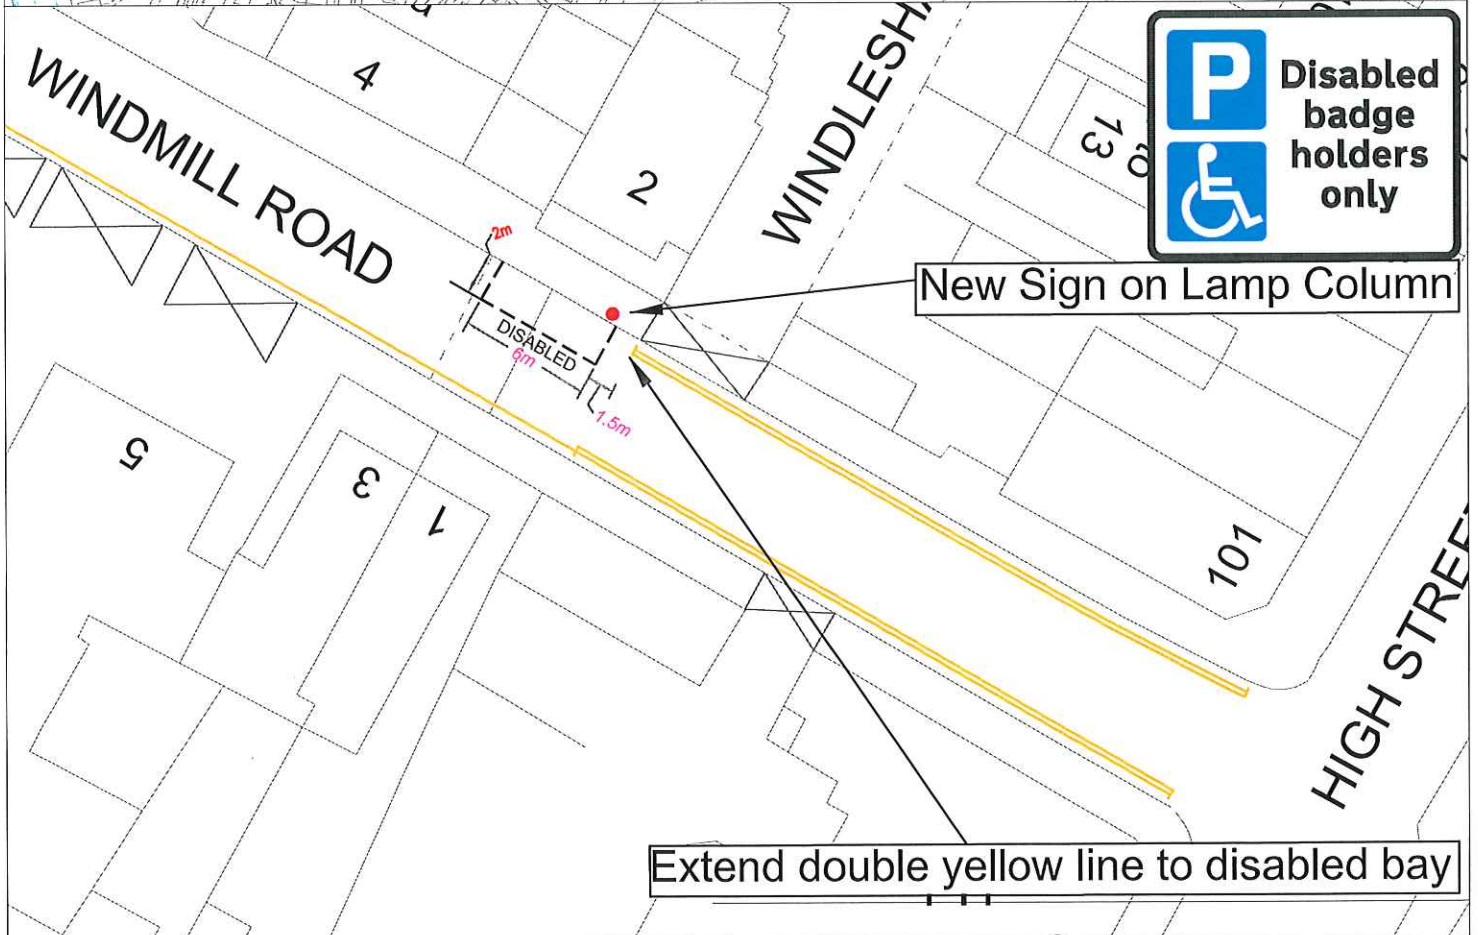


New Sign on Lamp Column

Extend double yellow line to disabled bay



\*This map is reproduced from Ordnance Survey material with the permission of the Controller of Her Majesty's Stationery Office ©Crown copyright. Unauthorised reproduction infringes Crown copyright and may lead to prosecution or civil proceedings 100019441 [2023].\*

CLIENT		LONDON BOROUGH OF RICHMOND UPON THAMES		
PROJECT		Disabled Bays Batch 1 2023		
DRAWING TITLE		Windmill Road Hampton Hill		
ISSUING OFFICE		TWICKENHAM		DRAWING NUMBER
TELEPHONE		08456 122 660		DB-02-03-WR
REVISION		-		

REVISION	-	M.L.	M.L.	C.R.W.	M.P.	Draft	
		19.05.2023	19.05.2023	08.06.2023	08.06.2023	Issue	✓
DRAWN BY & DATE		DESIGNED BY & DATE		CHECKED BY & DATE		APPROVED BY & DATE	
Scale (at A4 size)		N.T.S					

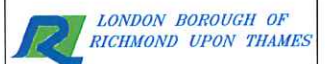


# Location:

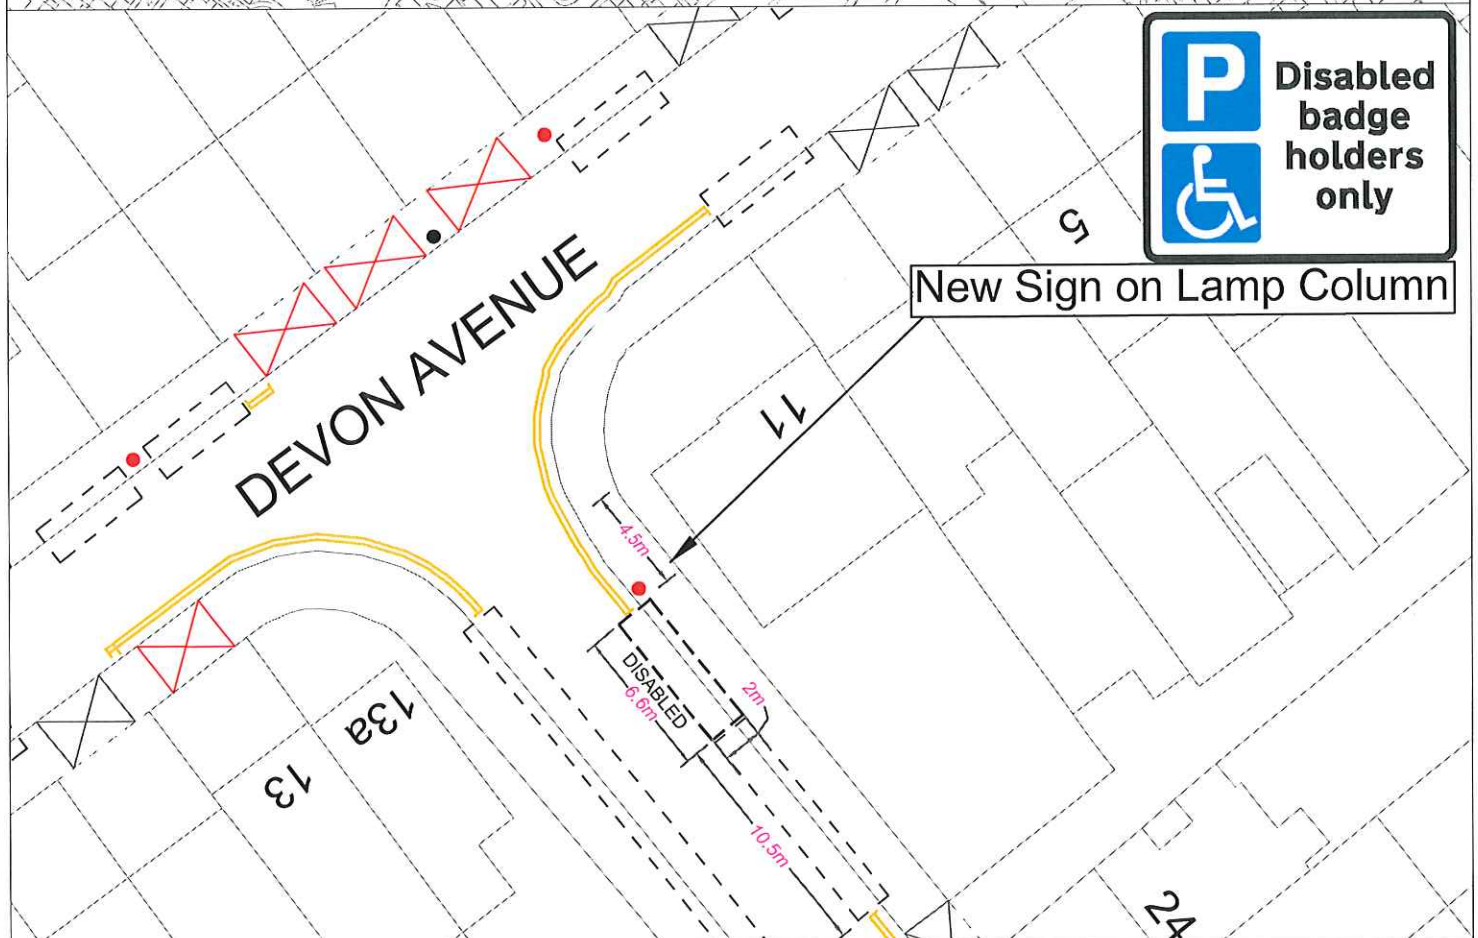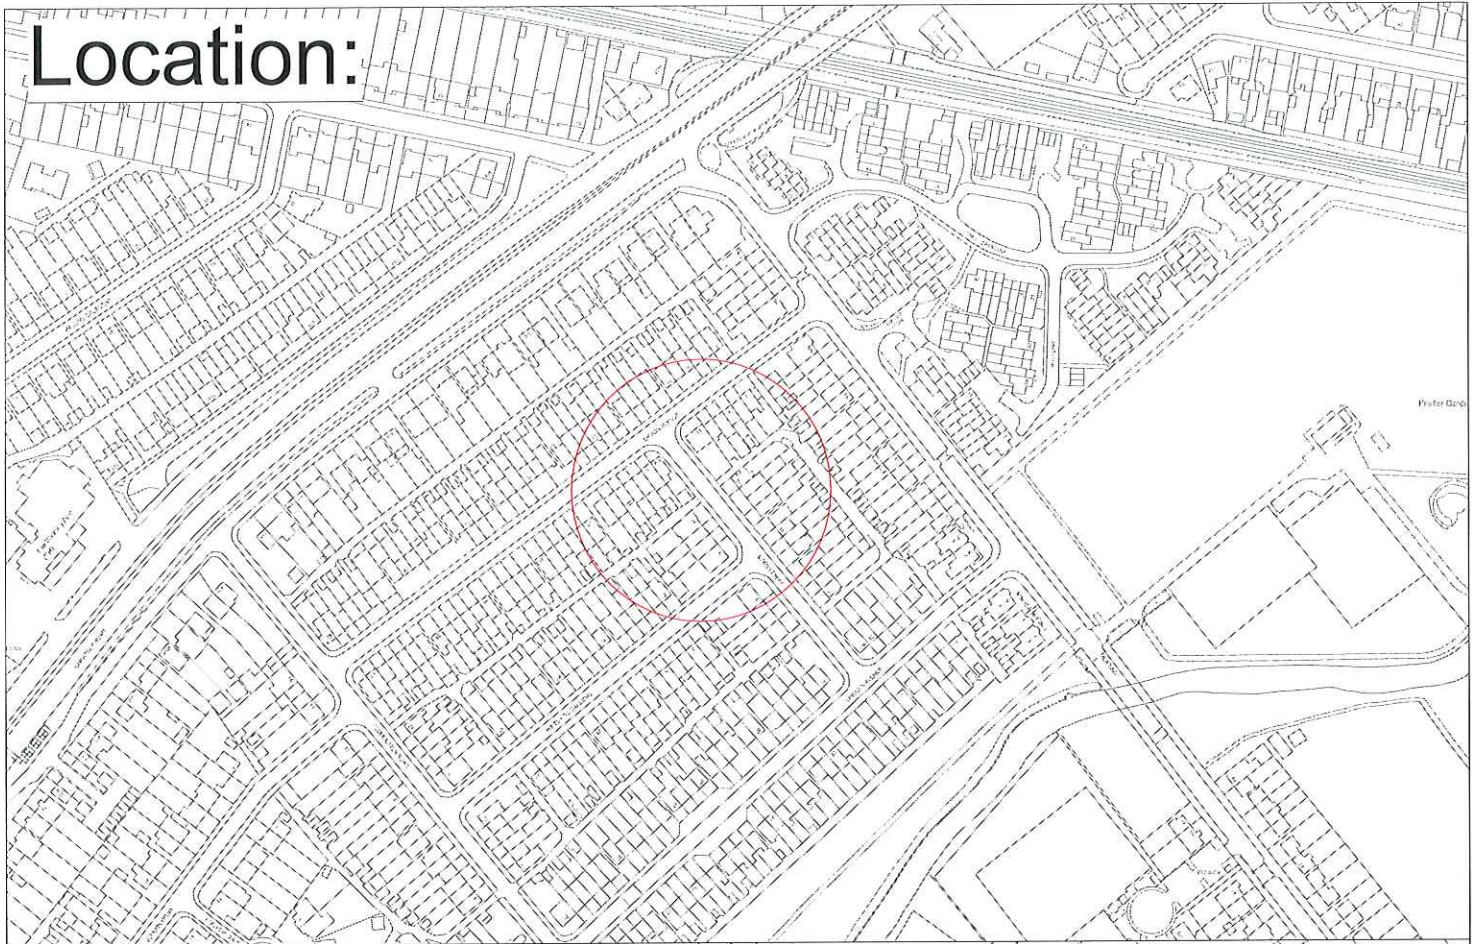


\*This map is reproduced from Ordnance Survey material with the permission of the Controller of Her Majesty's Stationery Office ©Crown copyright. Unauthorised reproduction infringes Crown copyright and may lead to prosecution or civil proceedings 100019441 [2023].\*

CLIENT	LONDON BOROUGH OF RICHMOND UPON THAMES		
PROJECT	Disabled Bays Batch 1 2023		
DRAWING TITLE	Devon Avenue Twickenham		
ISSUING OFFICE	TWICKENHAM	DRAWING NUMBER	DB-03-11-DA
TELEPHONE	08456 122 660	REVISION	-

REVISION	DRAWN BY & DATE	DESIGNED BY & DATE	CHECKED BY & DATE	APPROVED BY & DATE	Scale (at A4 size)	Draft	Issue
	M.L 19.05.2023	M.L 19.05.2023	C.R.W 08.06.2023	M.P 08.06.2023	N.T.S		✓

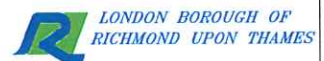

# Location:

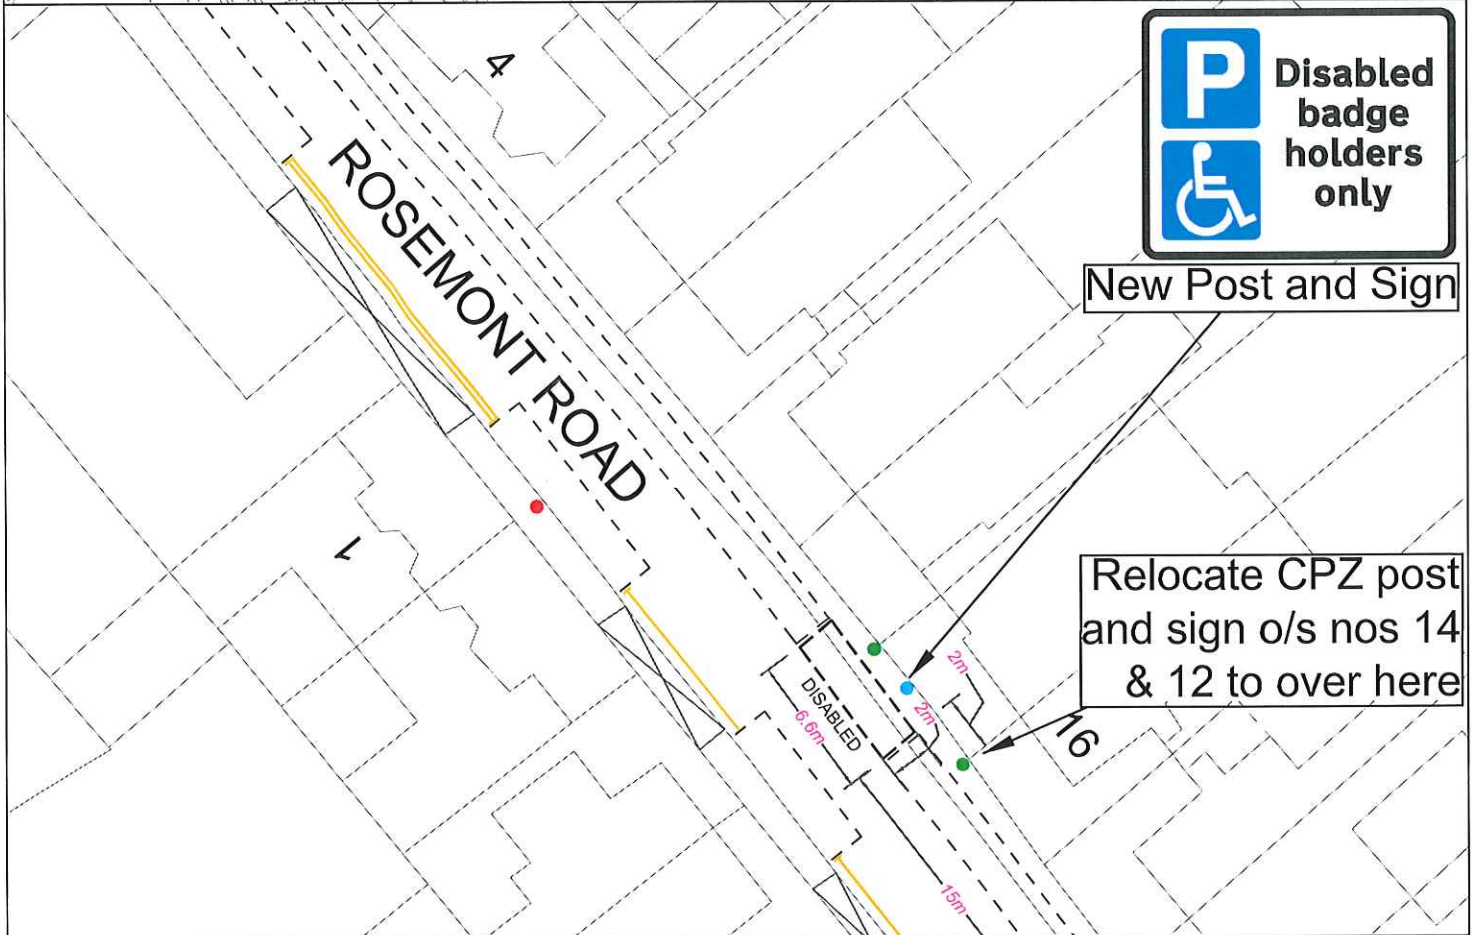

\*This map is reproduced from Ordnance Survey material with the permission of the Controller of Her Majesty's Stationery Office ©Crown copyright. Unauthorised reproduction infringes Crown copyright and may lead to prosecution or civil proceedings 100019441 [2023].\*

CLIENT LONDON BOROUGH OF RICHMOND UPON THAMES

PROJECT Disabled Bays Batch 1 2023

DRAWING TITLE  
Rosemont Road  
Zone B1



-	M.L. 19.05.2023	M.L. 19.05.2023	C.R.W. 08.06.2023	M.P. 08.06.2023	Draft
REVISION	DRAWN BY & DATE	DESIGNED BY & DATE	CHECKED BY & DATE	APPROVED BY & DATE	Issue <input checked="" type="checkbox"/>


Scale (at A4 size)  
N.T.S

ISSUING OFFICE TWICKENHAM  
TELEPHONE 08456 122 660

DRAWING NUMBER  
DB-04-14-RR

REVISION  
-

# Location:

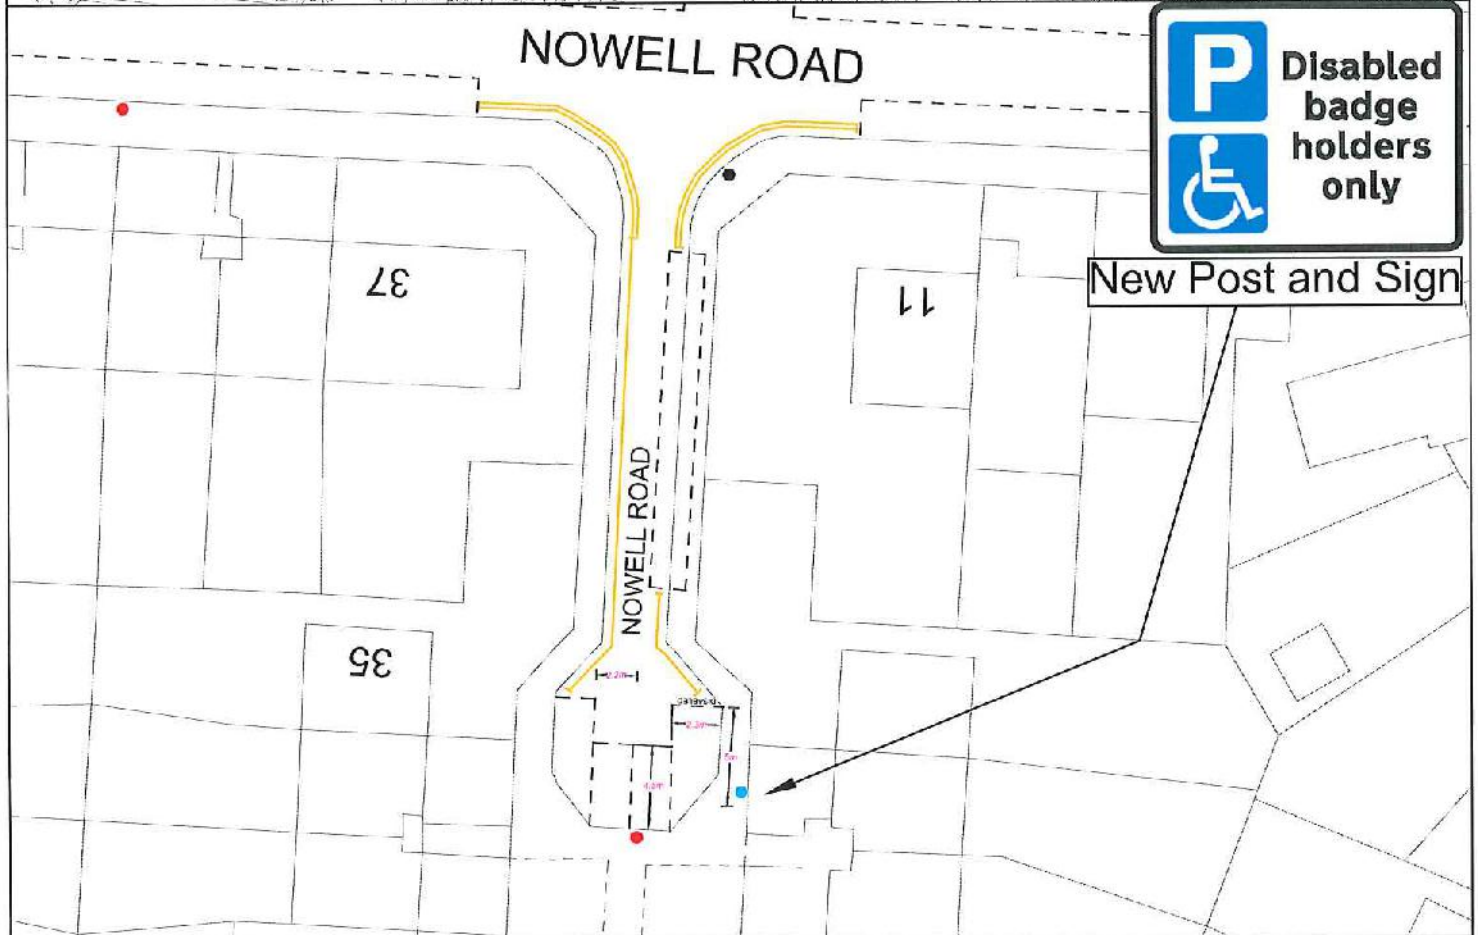

\*This map is reproduced from Ordnance Survey material with the permission of the Controller of Her Majesty's Stationery Office ©Crown copyright. Unauthorised reproduction infringes Crown copyright and may lead to prosecution or civil proceedings 100019441 [2023].\*

CLIENT		LONDON BOROUGH OF RICHMOND UPON THAMES	
PROJECT		Disabled Bays Batch 1 2023	
DRAWING TITLE		Nowell Road Zone B1	
ISSUING OFFICE		TWICKENHAM	
TELEPHONE		08456 122 660	
DRAWING NUMBER		DB-05-17-NR	
REVISION		-	

					Draft	
	M.L.	M.L.	C.R.W.	M.P.	Issue	✓
	19.05.2023	19.05.2023	08.06.2023	08.06.2023	Scale (at A4 size)	N.T.S
REVISION	DRAWN BY & DATE	DESIGNED BY & DATE	CHECKED BY & DATE	APPROVED BY & DATE		



# Location:



New Post and Sign




"This map is reproduced from Ordnance Survey material with the permission of the Controller of Her Majesty's Stationery Office ©Crown copyright. Unauthorised reproduction infringes Crown copyright and may lead to prosecution or civil proceedings 100019441 [2023]."

CLIENT LONDON BOROUGH OF RICHMOND UPON THAMES

PROJECT Disabled Bays Batch 1 2023

DRAWING TITLE  
Enmore Gardens  
East Sheen

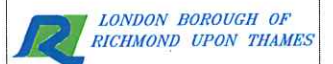

REVISION	DRAWN BY & DATE	DESIGNED BY & DATE	CHECKED BY & DATE	APPROVED BY & DATE
-	M.L 19.05.2023	M.L 19.05.2023	C.R.W 08.06.2023	M.P 08.06.2023

Draft	
Issue	✓
Scale (at A4 size)	N.T.S

ISSUING OFFICE TWICKENHAM  
TELEPHONE 08456 122 660

DRAWING NUMBER  
DB-06-22-EG

REVISION  
-



# Location:



\*This map is reproduced from Ordnance Survey material with the permission of the Controller of Her Majesty's Stationery Office © Crown copyright. Unauthorised reproduction infringes Crown copyright and may lead to prosecution or civil proceedings 100019441 [2023].\*

CLIENT LONDON BOROUGH OF RICHMOND UPON THAMES

PROJECT Disabled Boys Batch 1 2023

DRAWING TITLE Palewell Park  
East Sheen



REV/SICN	M.L 19.05.2023 DRAWN BY & DATE	M.L 19.05.2023 DESIGNED BY & DATE	C.R.W 08.06.2023 CHECKED BY & DATE	M.P 08.06.2023 APPROVED BY & DATE
----------	--------------------------------------	---	--	---

Draft  
Issue   
Scale (at A4 size) N.T.S

ISSUING OFFICE TWICKENHAM  
TELEPHONE 08456 122 660

DRAWING NUMBER DB-07-25-PP

REVISION

# Location:



New Post and Sign

"This map is reproduced from Ordnance Survey material with the permission of the Controller of Her Majesty's Stationery Office ©Crown copyright. Unauthorised reproduction infringes Crown copyright and may lead to prosecution or civil proceedings 100019441 [2023]."

CLIENT	LONDON BOROUGH OF RICHMOND UPON THAMES		
PROJECT	Disabled Bays Batch 1 2023		
DRAWING TITLE	Cowley Road Zone M		
ISSUING OFFICE	TWICKENHAM	DRAWING NUMBER	DB-08-27-CR
TELEPHONE	08456 122 660	REVISION	-

	M.L.	M.L.	C.R.W.	M.P.	Draft
	19.05.2023	19.05.2023	19.05.2023	19.05.2023	Issue ✓
REVISION	DRAWN BY & DATE	DESIGNED BY & DATE	CHECKED BY & DATE	APPROVED BY & DATE	Scale (at A4 size) N.T.S




# Location:




New Post and Sign

House School

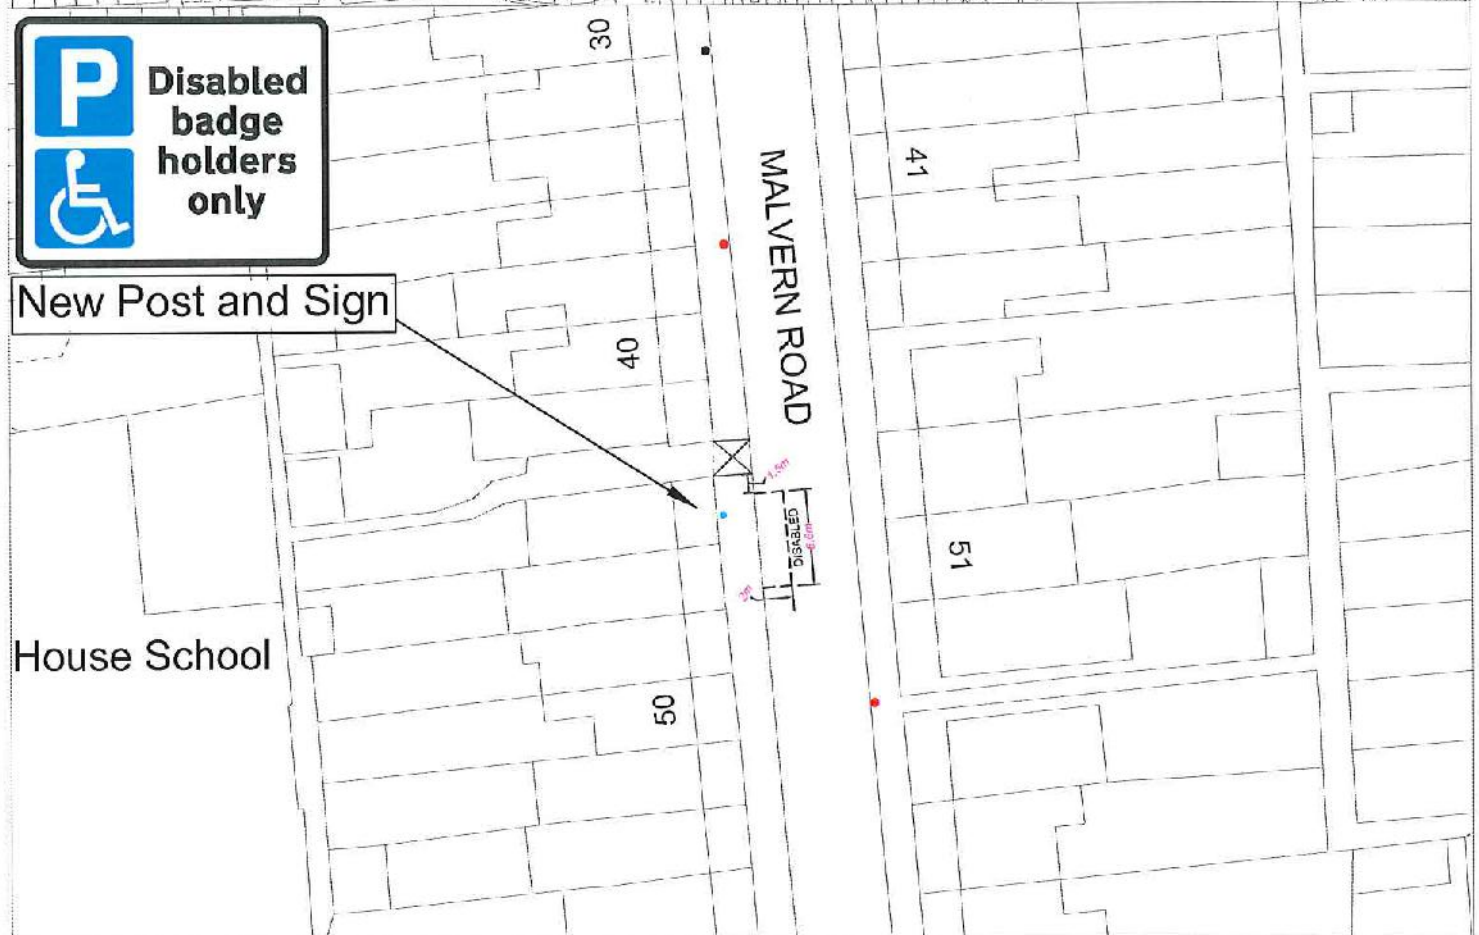

\*This map is reproduced from Ordnance Survey material with the permission of the Controller of Her Majesty's Stationery Office ©Crown copyright. Uncauthorised reproduction infringes Crown copyright and may lead to prosecution or civil proceedings 100019441 [2023].\*


CLIENT	LONDON BOROUGH OF RICHMOND UPON THAMES		
PROJECT	Disabled Boys Batch 1 2023		
DRAWING TITLE	Malvern Road		
	Hampton		
ISSUING OFFICE	TWICKENHAM	DRAWING NUMBER	REVISION
TELEPHONE	08456 122 660	DB 09-44-MR	

					Draft
	M.L	M.L	C.R.W	M.P	Issue ✓
	19.05.2023	19.05.2023	08.06.2023	08.05.2023	
REVISION	DRAWN BY & DATE	DESIGNED BY & DATE	CHECKED BY & DATE	APPROVED BY & DATE	Scale (at A4 size) N.T.S

# Location:




New Post and Sign

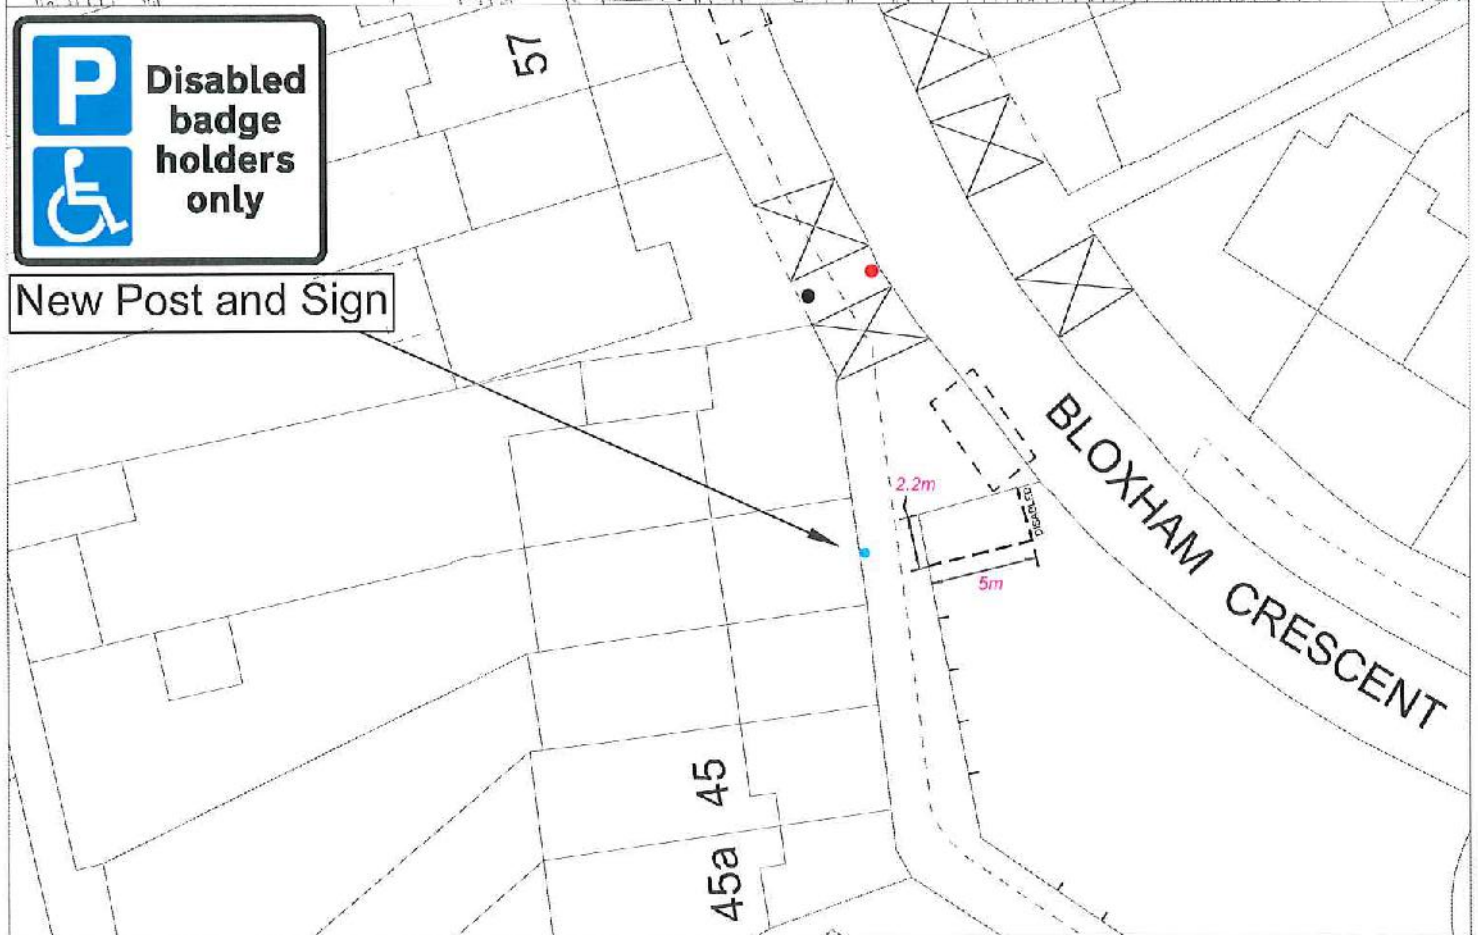

\*This map is reproduced from Ordnance Survey material with the permission of the Controller of Her Majesty's Stationery Office ©Crown copyright. Unauthorised reproduction infringes Crown copyright and may lead to prosecution or civil proceedings 100019441 [2023].\*

CLIENT	LONDON BOROUGH OF RICHMOND UPON THAMES		
PROJECT	Disabled Bays Batch 1 2023		
DRAWING TITLE	Bloxham Crescent Hampton		
ISSUING OFFICE	TWICKENHAM	DRAWING NUMBER	REVISION
TELEPHONE	08456 122 660	DB-10 49 BC	-

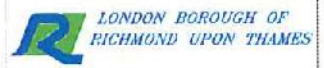

Draft	<input type="checkbox"/>
Issue	<input checked="" type="checkbox"/>
Scale (of A4 size)	N.T.S

REVISION	DRAWN BY & DATE	DESIGNED BY & DATE	CHECKED BY & DATE	APPROVED BY & DATE
-	M.L 19.05.2023	M.L 19.05.2023	C.R.W 08.06.2023	M.P 08.06.2023


# Location:



**Disabled badge holders only**

**New Post and Sign**

**Relocate CPZ sign & post outside no. 52 to here outside no.50**

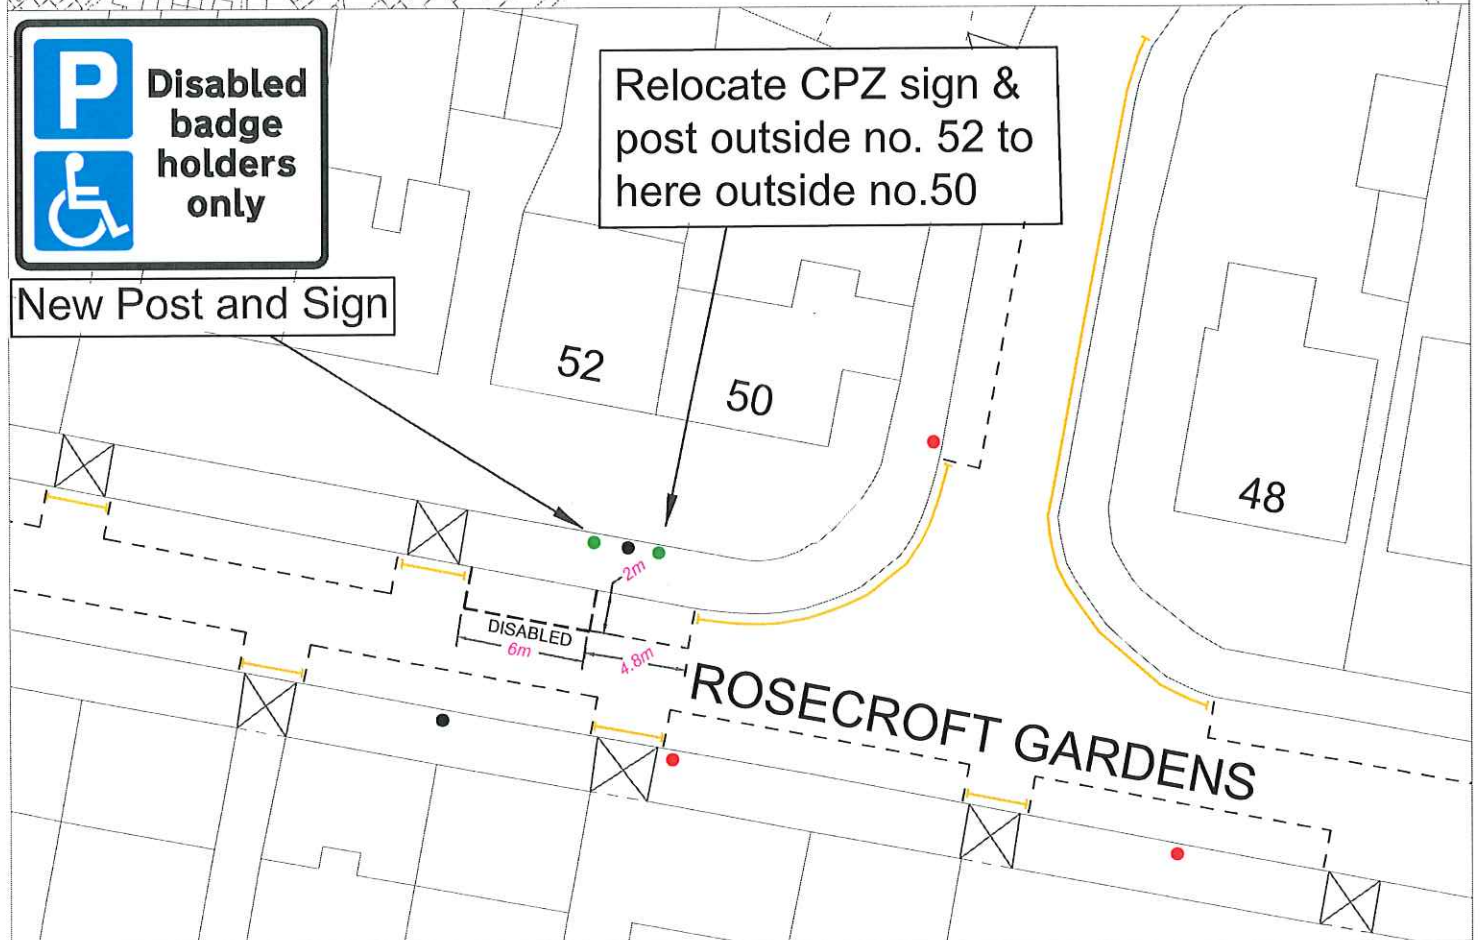


"This map is reproduced from Ordnance Survey material with the permission of the Controller of Her Majesty's Stationery Office ©Crown copyright. Unauthorised reproduction infringes Crown copyright and may lead to prosecution or civil proceedings 100019441 [2023]."

CLIENT LONDON BOROUGH OF RICHMOND UPON THAMES

PROJECT Disabled Bays Batch 1 2023

DRAWING TITLE  
Rosecroft Gardens  
Zone R

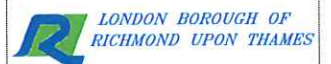

-	M.L 19.05.2023	M.L 19.05.2023	C.R.W 08.06.2023	M.P 08.06.2023
REVISION	DRAWN BY & DATE	DESIGNED BY & DATE	CHECKED BY & DATE	APPROVED BY & DATE


Draft	
Issue	✓
Scale (at A4 size)	N.T.S

ISSUING OFFICE TWICKENHAM  
TELEPHONE 08456 122 660

DRAWING NUMBER  
DB-11-52-RG

REVISION  
-

# Location:

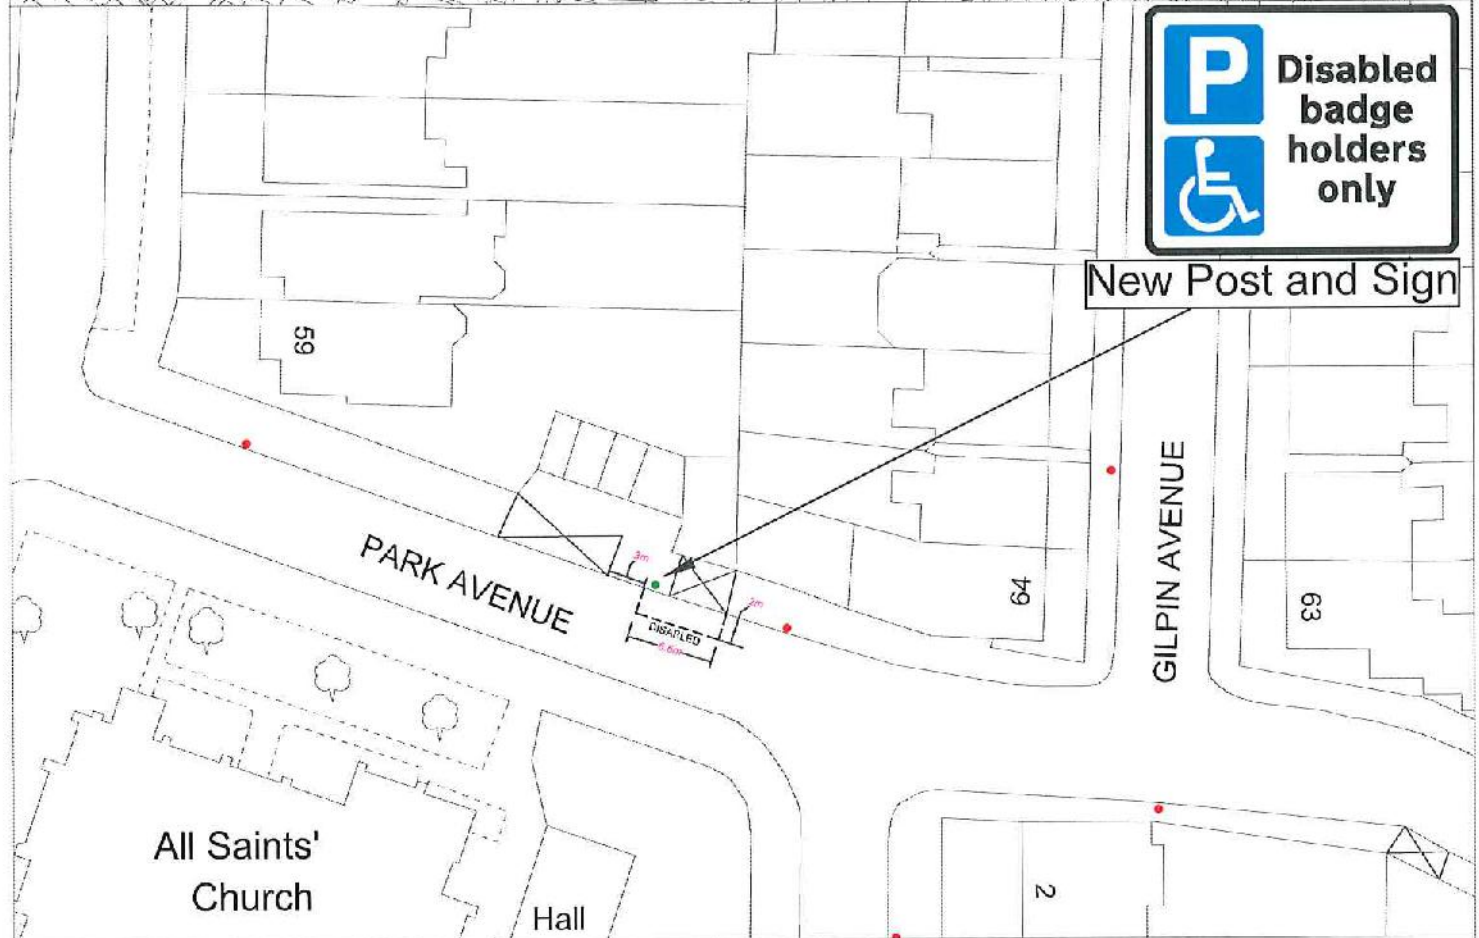

New Post and Sign

\*This map is reproduced from Ordnance Survey material with the permission of the Controller of Her Majesty's Stationery Office  
 © Crown copyright. Unauthorised reproduction infringes Crown copyright and may lead to prosecution or civil proceedings  
 100019441 [2023].\*

CLIENT	LONDON BOROUGH OF RICHMOND UPON THAMES		
PROJECT	Disabled Bays Batch 1 2023		
DRAWING TITLE	Gilpin Avenue East Sheen		
ISSUING OFFICE	TWICKENHAM	DRAWING NUMBER	DB-12-64-GA
TELEPHONE	08456 122 660	REVISION	-

REVISION	DRAWN BY & DATE	DESIGNED BY & DATE	CHECKED BY & DATE	APPROVED BY & DATE	Draft	Issue
					Scale (at A4 size)	
-	M.L. 19.05.2023	M.L. 19.05.2023	C.R.W. 08.06.2023	M.P. 08.06.2023	Issue	✓




# Location:



New Sign on Lamp Column

Relocate CPZ sign from end LC to this one outside no. 55

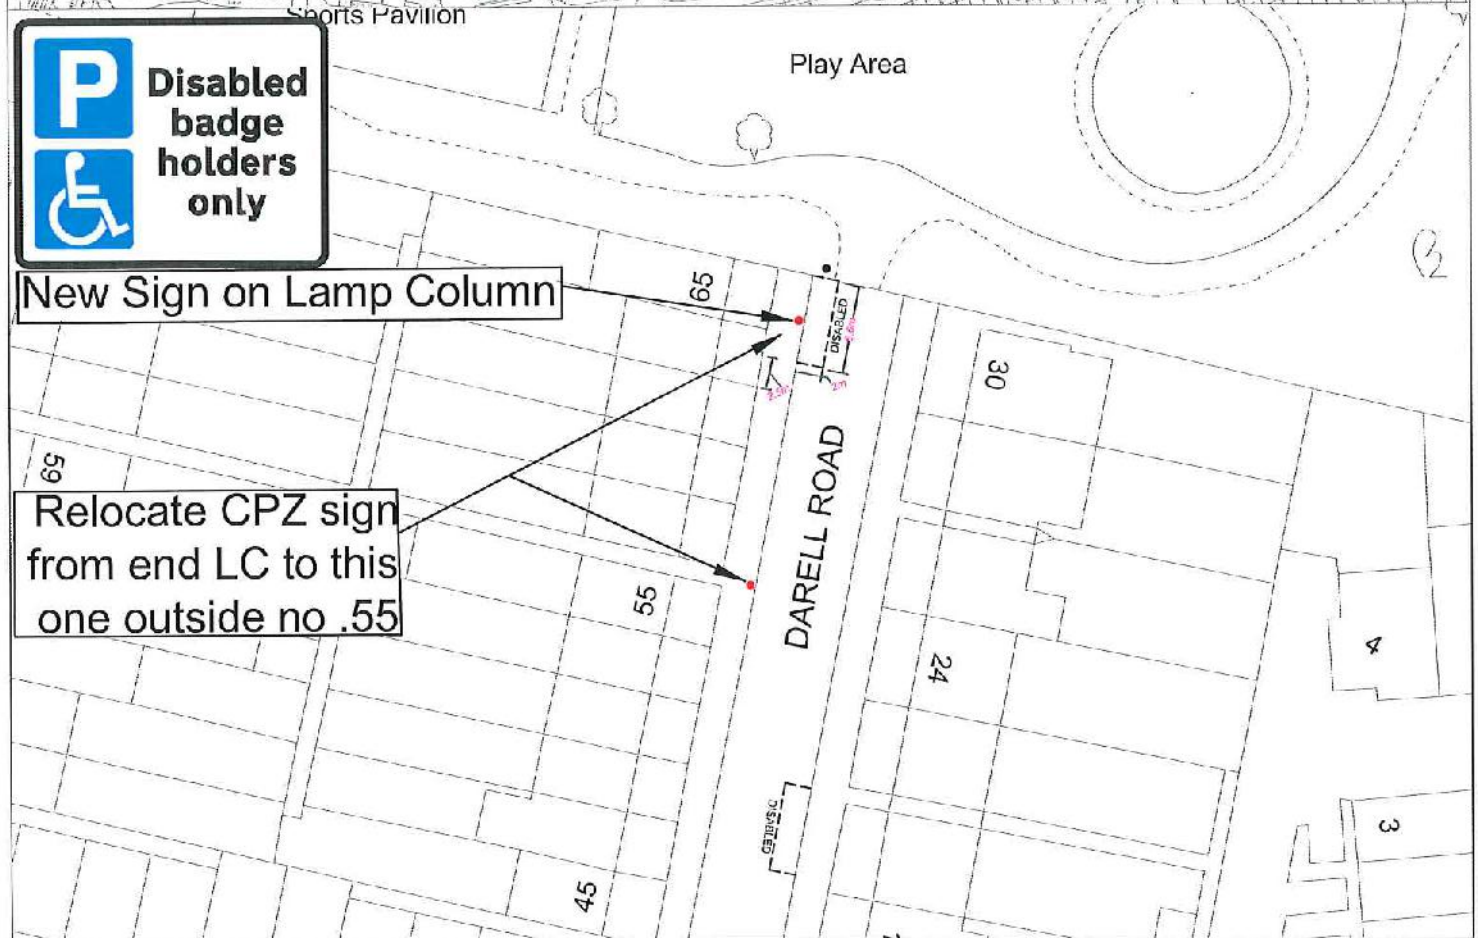

This map is reproduced from Ordnance Survey material with the permission of the Controller of Her Majesty's Stationery Office © Crown copyright. Unauthorised reproduction infringes Crown copyright and may lead to prosecution or civil proceedings 100019441 [2023].\*

CLIENT		LONDON BOROUGH OF RICHMOND UPON THAMES		
PROJECT		Disabled Boys Batch 1 2023		
DRAWING TITLE		Darell Road Zone KB		
ISSUING OFFICE		TWICKENHAM		REVISION
TELEPHONE		08456 122 660		-
DRAWING NUMBER		DB-13-65-DR		


REVISION	DRAWN BY & DATE	DESIGNED BY & DATE	CHECKED BY & DATE	APPROVED BY & DATE	Draft	
					Issue	✓
					Scale (at A4 size)	N.T.S



# Location:



New Sign on Lamp Column

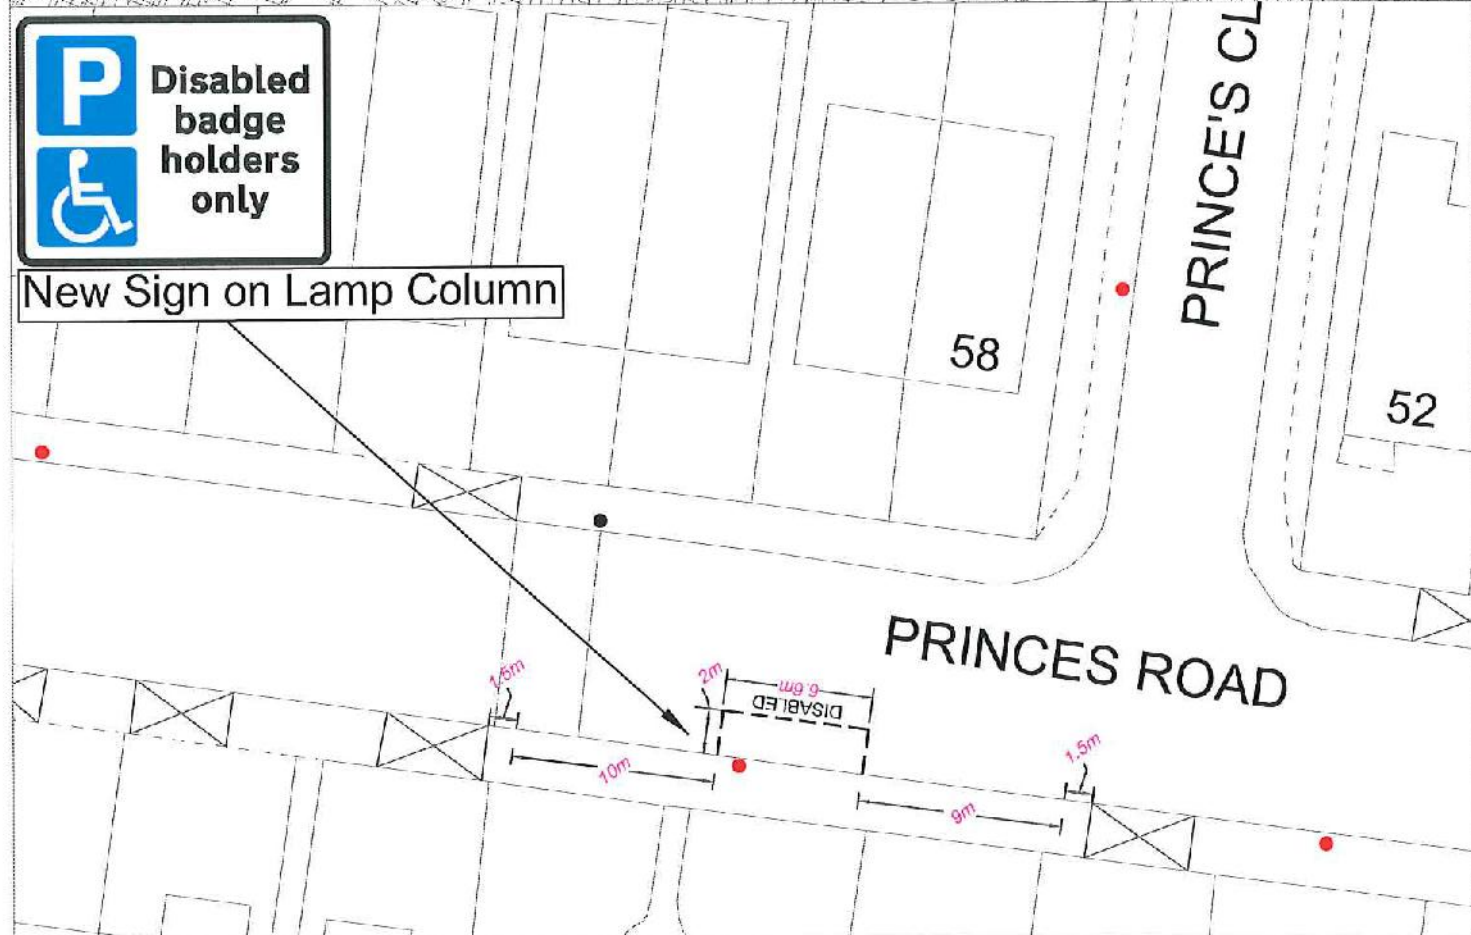

\*This map is reproduced from Ordnance Survey material with the permission of the Controller of Her Majesty's Stationery Office ©Crown copyright. Unauthorised reproduction infringes Crown copyright and may lead to prosecution or civil proceedings 100019441 [2023].\*

CLIENT	LONDON BOROUGH OF RICHMOND UPON THAMES		
PROJECT	Disabled Bays Batch 1 2023		
DRAWING TITLE	Princes Road Teddington		
ISSUING OFFICE	TWICKENHAM	DRAWING NUMBER	DB-14-69-PR
TELEPHONE	08456 122 660	REVISION	-

REVISION	DRAWN BY & DATE	DESIGNED BY & DATE	CHECKED BY & DATE	APPROVED BY & DATE	Draft	Issue
-	M.L. 19.05.2023	M.L. 19.05.2023	C.R.W. 08.06.2023	M.P. 08.06.2023		✓
					Scale (at A4 size)	N.T.S





# Location:



**Disabled badge holders only**

Remove disabled post and sign

New Sign on Lamp Column

**PALEWELL PARK**

104


68

\*This map is reproduced from Ordnance Survey material with the permission of the Controller of Her Majesty's Stationery Office ©Crown copyright. Unauthorised reproduction infringes Crown copyright and may lead to prosecution or civil proceedings 100019441 [2023].\*

CLIENT LONDON BOROUGH OF RICHMOND UPON THAMES

PROJECT Disabled Bays Batch 1 2023

DRAWING TITLE Palewell Park  
East Sheen

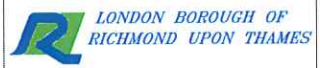

REVISION	DRAWN BY & DATE	DESIGNED BY & DATE	CHECKED BY & DATE	APPROVED BY & DATE
-	M.L 19.05.2023	M.L 19.05.2023	C.R.W 08.06.2023	M.P 08.06.2023

Draft	
Issue	✓
Scale (at A4 size)	N.T.S

ISSUING OFFICE TWICKENHAM  
TELEPHONE 08456 122 660


DRAWING NUMBER DB-15-89-PP

REVISION -

# Location:



New Post and Sign

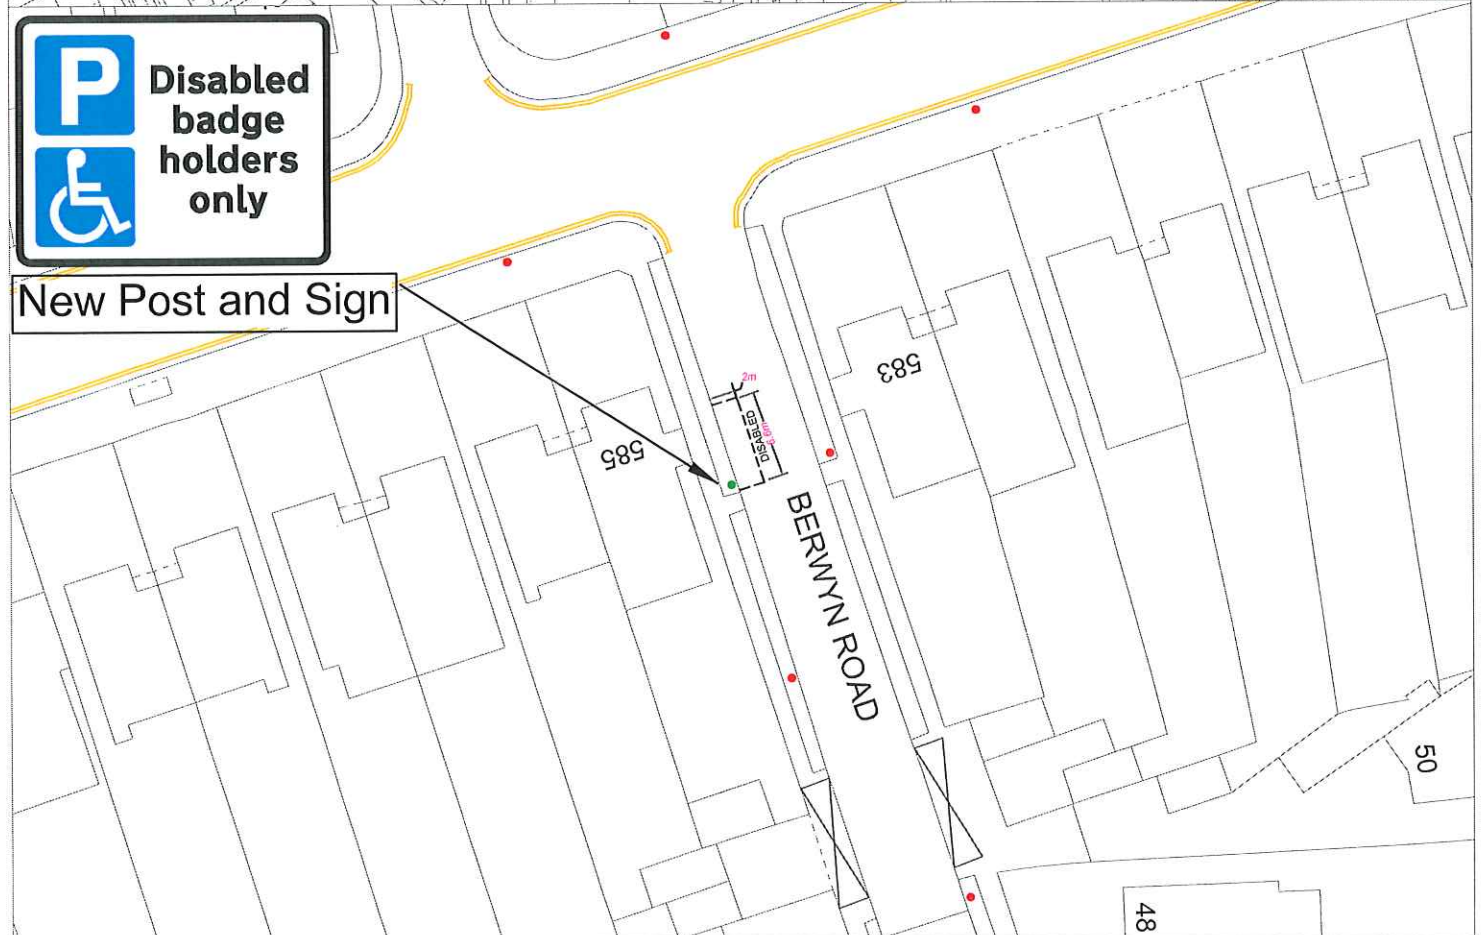


\*This map is reproduced from Ordnance Survey material with the permission of the Controller of Her Majesty's Stationery Office ©Crown copyright. Unauthorised reproduction infringes Crown copyright and may lead to prosecution or civil proceedings 100019441 [2023].\*

CLIENT LONDON BOROUGH OF RICHMOND UPON THAMES

PROJECT Disabled Bays Batch 1 2023

DRAWING TITLE Berwyn Road  
Richmond

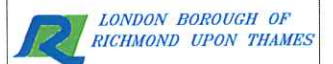


					Draft	
	M.L. 19.05.2023	M.L. 19.05.2023	C.R.W. 08.06.2023	M.P. 08.06.2023	Issue	✓
REVISION	DRAWN BY & DATE	DESIGNED BY & DATE	CHECKED BY & DATE	APPROVED BY & DATE	Scale (at A4 size)	N.T.S

ISSUING OFFICE TWICKENHAM  
TELEPHONE 08456 122 660

DRAWING NUMBER DB-16-585-URRW  
REVISION -

# Location:

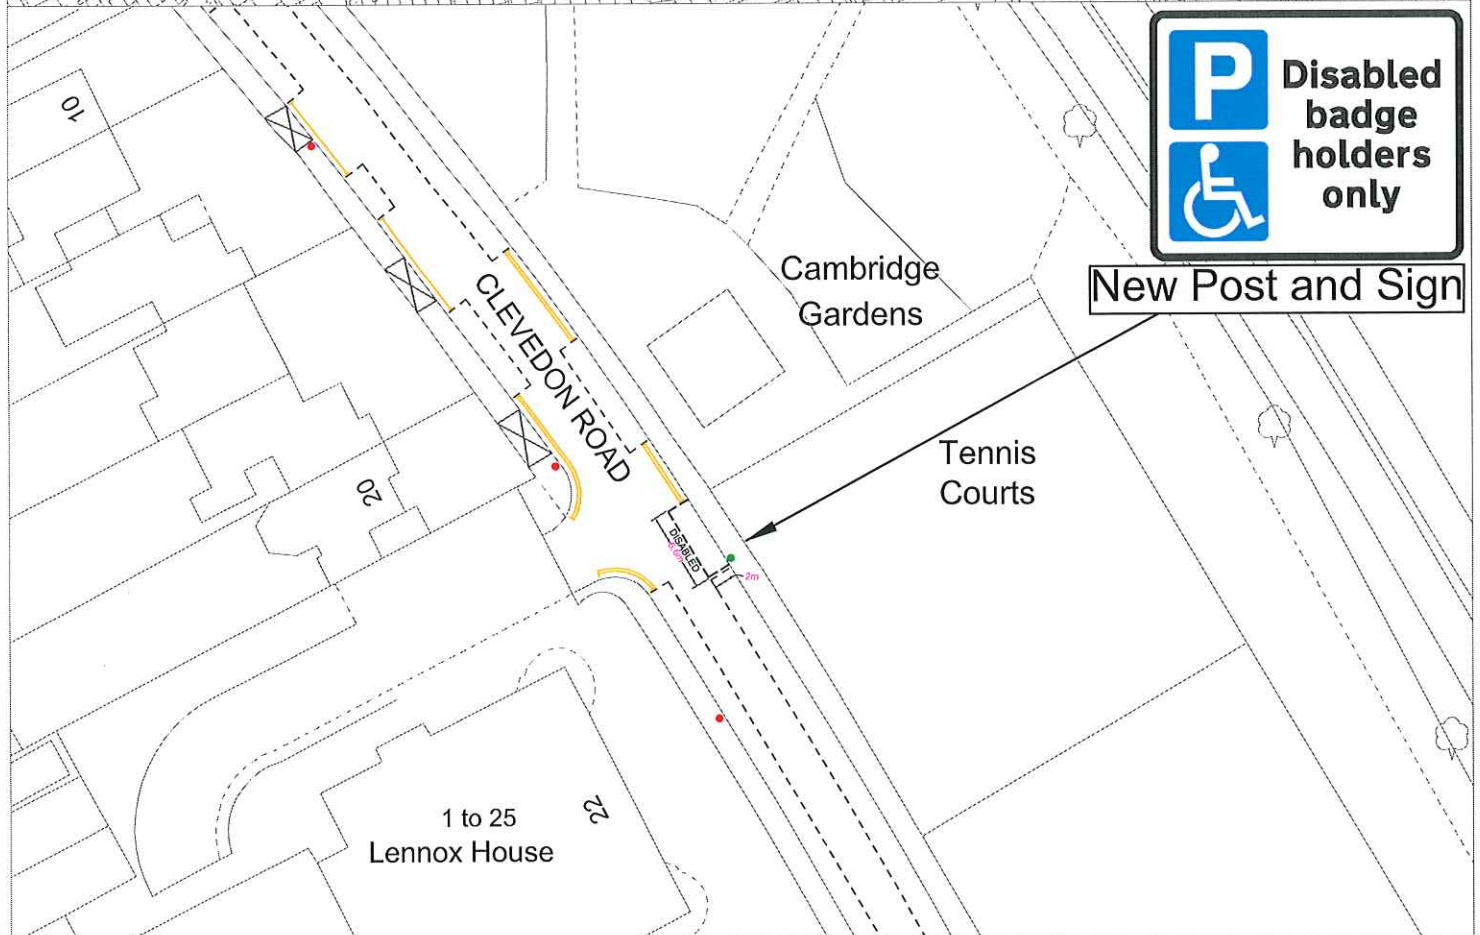


**New Post and Sign**

"This map is reproduced from Ordnance Survey material with the permission of the Controller of Her Majesty's Stationery Office © Crown copyright. Unauthorised reproduction infringes Crown copyright and may lead to prosecution or civil proceedings 100019441 [2023]."

CLIENT LONDON BOROUGH OF RICHMOND UPON THAMES

PROJECT Disabled Bays Batch 1 2023

DRAWING TITLE Cambridge Gardens  
Zone F

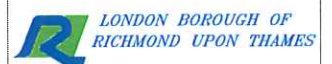

REVISION	DRAWN BY & DATE	DESIGNED BY & DATE	CHECKED BY & DATE	APPROVED BY & DATE
-	M.L 03.03.2023	M.L 03.03.2023	C.R.W 08.06.2023	M.P 08.06.2023

Draft	Issue
	✓
Scale (at A4 size)	N.T.S

ISSUING OFFICE TWICKENHAM  
TELEPHONE 08456 122 660

DRAWING NUMBER DB-17-CG-CR

REVISION -


# Location:



St Mary's University  
Teddington Lock Campus



New Post and Sign

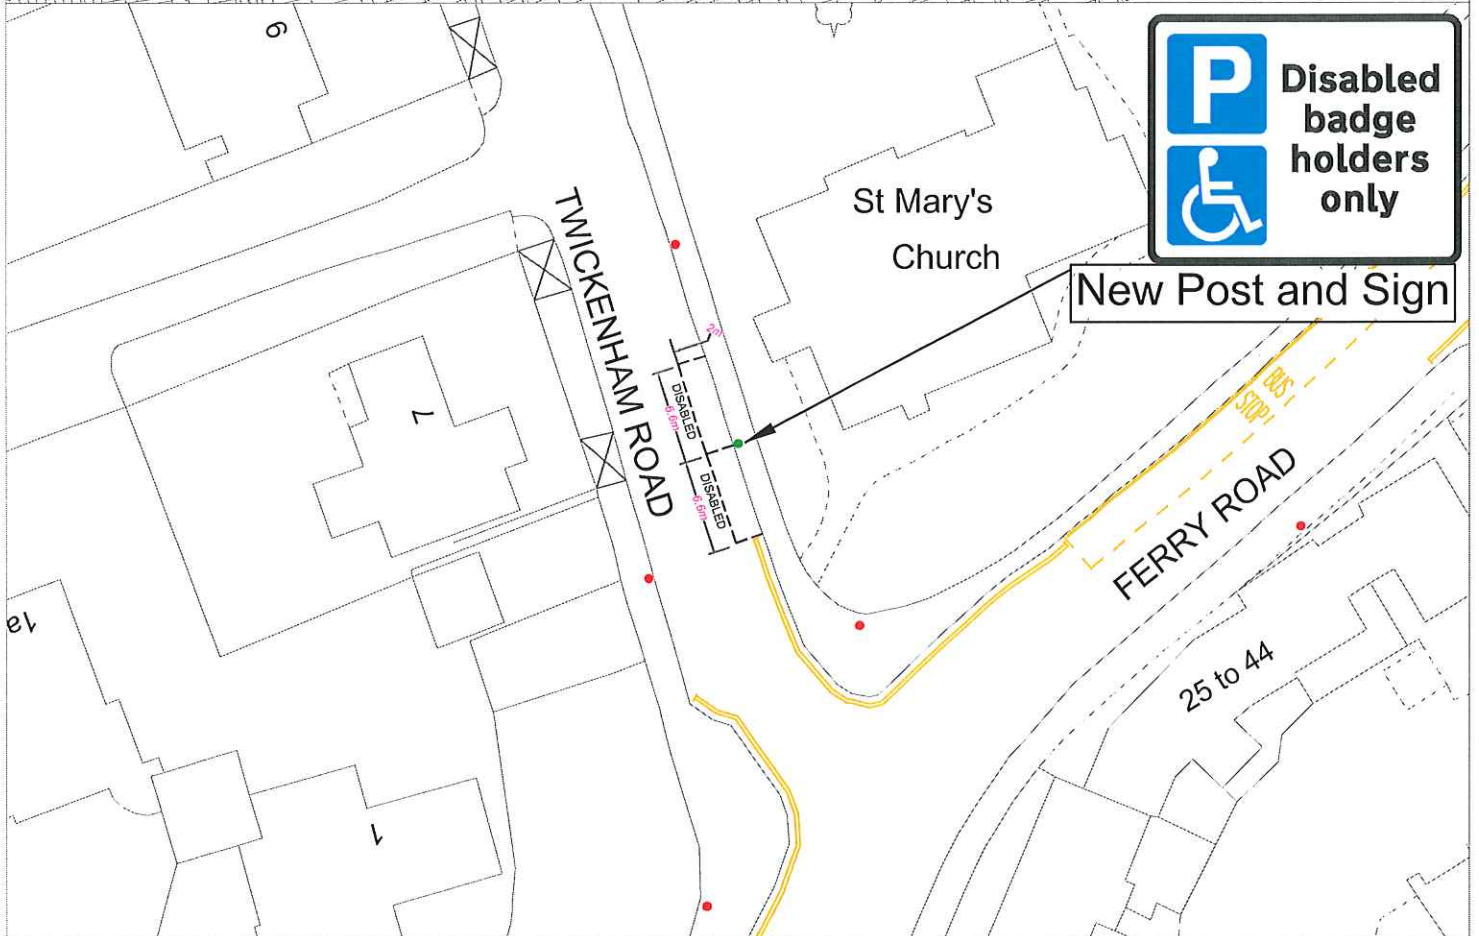

"This map is reproduced from Ordnance Survey material with the permission of the Controller of Her Majesty's Stationery Office ©Crown copyright. Unauthorised reproduction infringes Crown copyright and may lead to prosecution or civil proceedings 100019441 [2023]."

CLIENT LONDON BOROUGH OF RICHMOND UPON THAMES

PROJECT Disabled Bays Batch 1 2023

DRAWING TITLE Ferry Road, Teddington  
Saint Mary with Saint Alban



ISSUING OFFICE TWICKENHAM  
TELEPHONE 08456 122 660

DRAWING NUMBER DB-18-FR

REVISION -

					Draft <input checked="" type="checkbox"/>
					Issue
REVISION	DRAWN BY & DATE	DESIGNED BY & DATE	CHECKED BY & DATE	APPROVED BY & DATE	Scale (at A4 size) N.T.S
-	M.L 19.05.2023	M.L 19.05.2023	C.R.W 08.06.2023	M.P 08.06.2023	

# Location:



New Post and Sign

181

HOSPITAL BRIDGE ROAD




\*This map is reproduced from Ordnance Survey material with the permission of the Controller of Her Majesty's Stationery Office ©Crown copyright. Unauthorised reproduction infringes Crown copyright and may lead to prosecution or civil proceedings 100019441 [2023].\*

CLIENT LONDON BOROUGH OF RICHMOND UPON THAMES

PROJECT Disabled Bays Batch 1 2023

DRAWING TITLE Hospital Bridge Road Twickenham

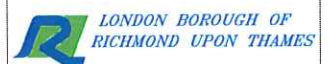

	M.L 19.05.2023	M.L 19.05.2023	C.R.W 08.06.2023	M.P 08.06.2023	Draft	
REVISION	DRAWN BY & DATE	DESIGNED BY & DATE	CHECKED BY & DATE	APPROVED BY & DATE	Issue	✓

Scale (at A4 size) N.T.S

ISSUING OFFICE TWICKENHAM  
TELEPHONE 08456 122 660

DRAWING NUMBER DB-19-175-HBR

REVISION -