

ROAD TRAFFIC REGULATION ACT 1984 – SECTION 6

THE LONDON BOROUGH OF RICHMOND UPON THAMES (FREE PARKING PLACES)
(PEOPLE WITH DISABILITIES) (AMENDMENT No. **) ORDER 202*

DISABLED PERSONS PARKING BAYS
VARIOUS STREETS THROUGHOUT THE BOROUGH

(Reference 23/189)

1. The Council of the London Borough of Richmond upon Thames propose to make the above Order under sections 6 and 124 of, and Part IV of Schedule 9 to, the Road Traffic Regulation Act 1984, as amended.
2. The principal objective of the **Disabled Persons' Parking Places Order** is to introduce a number of parking places for disabled persons where a high level of parking makes reasonable means of access difficult.
3. The **Disabled Persons' Parking Places Order** will introduce a parking bay for disabled persons' vehicles, operating "at any time" in the following streets:


Avenue Road, Hampton	Brookwood Avenue, Barnes
Bucklands Road, Teddington	Buxton Road, East Sheen
Cedar Avenue, Twickenham	Clarendon Crescent, Twickenham
Derby Road, East Sheen;	Dorset Way, Twickenham
Fulwell Park Avenue, Twickenham	Hammond Close, Hampton
Kings Farm Avenue, Richmond,	Lincoln Avenue, Twickenham
Lincoln Avenue, Twickenham	Lisbon Avenue, Twickenham
Meadlands Drive, Ham	Observatory Road, East Sheen
St Leonards Road, East Sheen	Verdun Road, Barnes

4. Copies of further particulars giving details of the scheme: -
 - (a) can be inspected, quoting Reference 23/189 at the Civic Centre (Central Reception, ground floor), 44 York Street, Twickenham between 9.15am and 5pm on Mondays to Fridays, except for Bank and other public holidays; and
 - (b) may be viewed on the Council's web-site at http://www.richmond.gov.uk/public_notices
5. Persons wishing to object to or support the proposals or any part thereof should write to the Head of Engineering, Traffic and Parking Policy, London Borough of Richmond upon Thames, Civic Centre, 44 York Street, Twickenham TW1 3BZ within 21 days of the date of , giving the grounds of their objection. Representations may also be sent by email to Trafficorders@richmond.gov.uk.


Nick O'Donnell
Assistant Director, Traffic and Engineering
Civic Centre, 44 York Street, Twickenham TW1 3BZ

Dated 27 October 2023

Location:


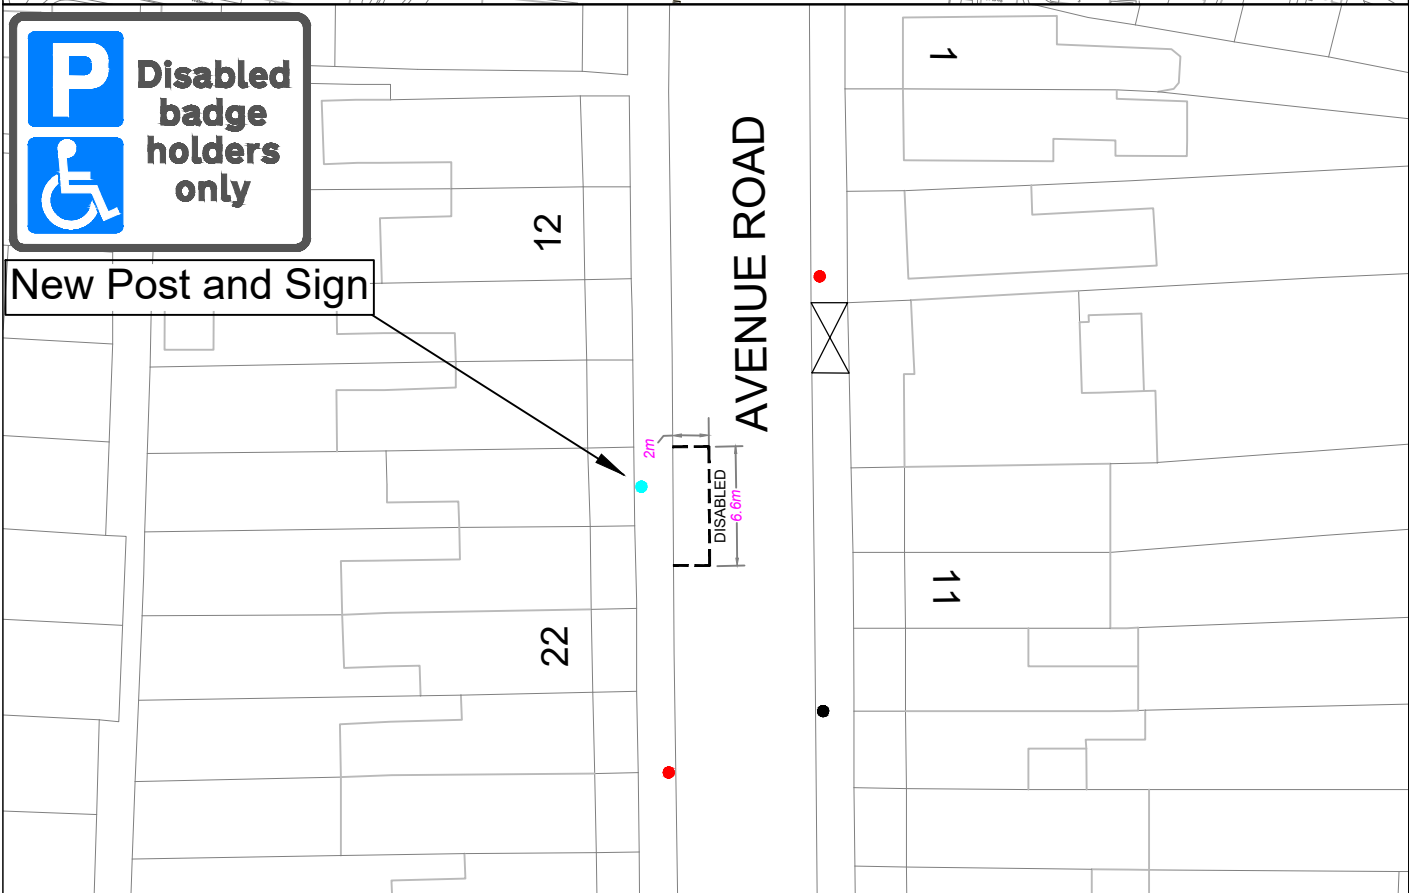


"This map is reproduced from Ordnance Survey material with the permission of the Controller of Her Majesty's Stationery Office ©Crown copyright. Unauthorised reproduction infringes Crown copyright and may lead to prosecution or civil proceedings 100019441 [2023]."


CLIENT	LONDON BOROUGH OF RICHMOND UPON THAMES		
PROJECT	Disabled Bays Batch 2 2023		
DRAWING TITLE	Avenue Road Hampton		
ISSUING OFFICE	TWICKENHAM	DRAWING NUMBER	
TELEPHONE	08456 122 660	REVISION	-

					Draft	
	M.L. 21.09.2023	M.L. 21.09.2023	C.R.W. 04.10.2023	M.P. 04.10.2023	Issue	✓
REVISION	DRAWN BY & DATE	DESIGNED BY & DATE	CHECKED BY & DATE	APPROVED BY & DATE	Scale (at A4 size)	N.T.S

Location:

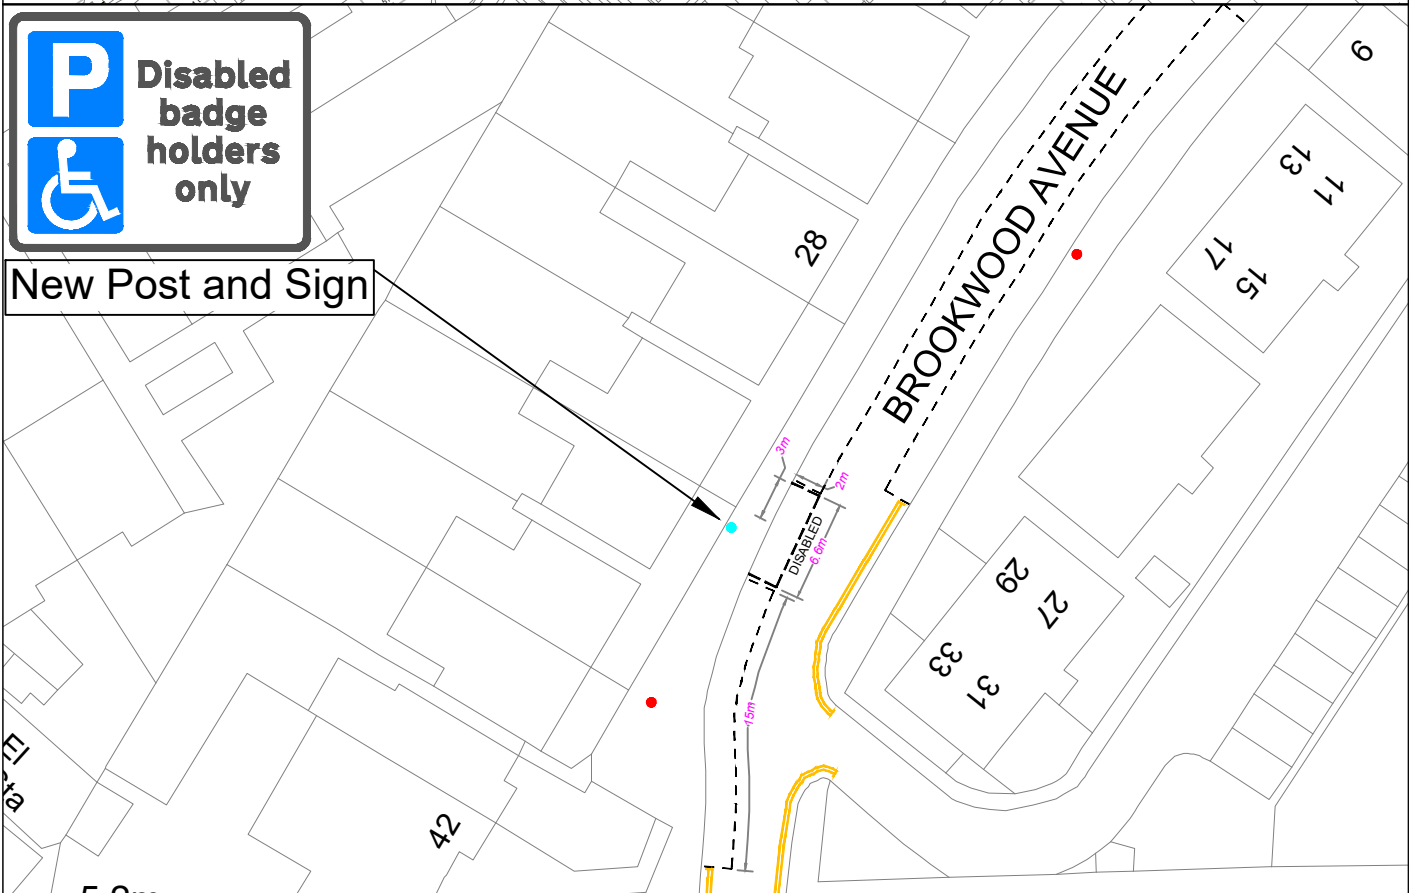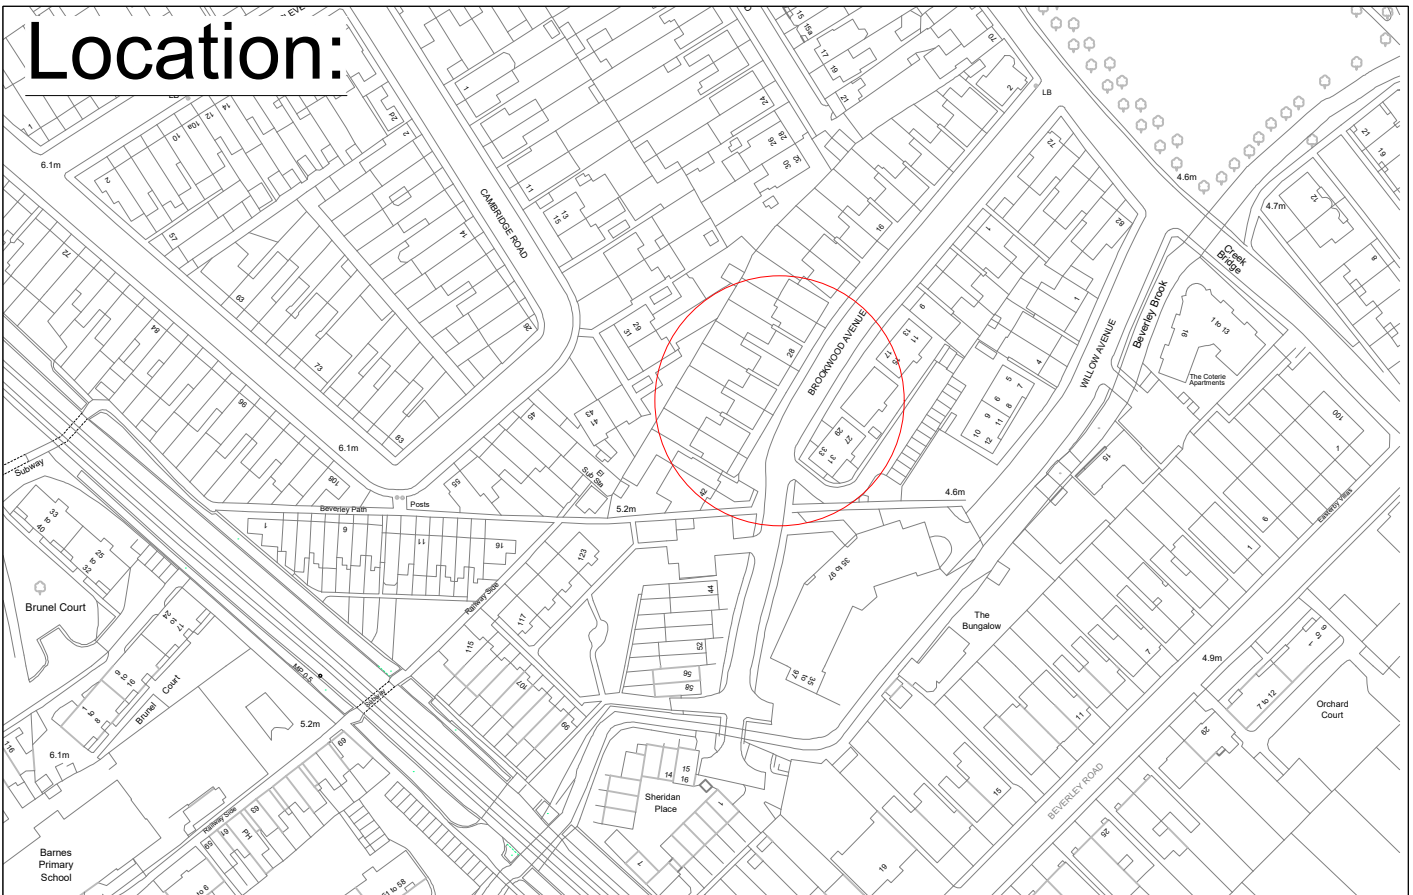


"This map is reproduced from Ordnance Survey material with the permission of the Controller of Her Majesty's Stationery Office ©Crown copyright. Unauthorised reproduction infringes Crown copyright and may lead to prosecution or civil proceedings 100019441 [2023]."


CLIENT	LONDON BOROUGH OF RICHMOND UPON THAMES			
PROJECT	Disabled Bays Batch 2 2023			
DRAWING TITLE	Brookwood Avenue CPZ B1			
ISSUING OFFICE	TWICKENHAM	DRAWING NUMBER		DB-08-BA
TELEPHONE	08456 122 660		REVISION	-

					Draft	
	M.L.	M.L.	C.R.W.	M.P.	Issue	✓
REVISION	21.09.2023	21.09.2023	04.10.2023	04.10.2023	Scale (at A4 size)	N.T.S
	DRAWN BY & DATE	DESIGNED BY & DATE	CHECKED BY & DATE	APPROVED BY & DATE		


Location:

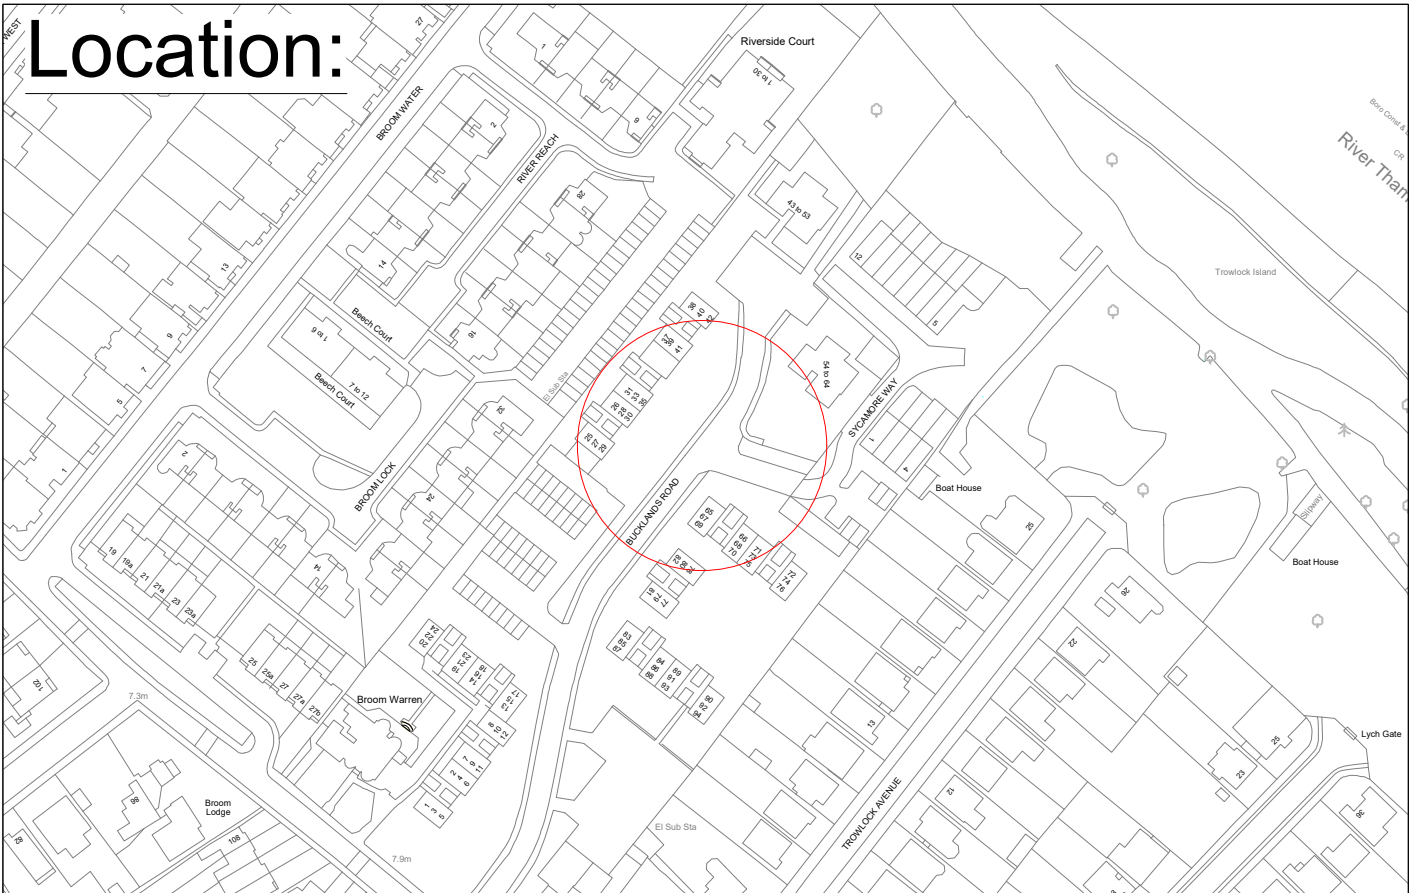

New Post and Sign

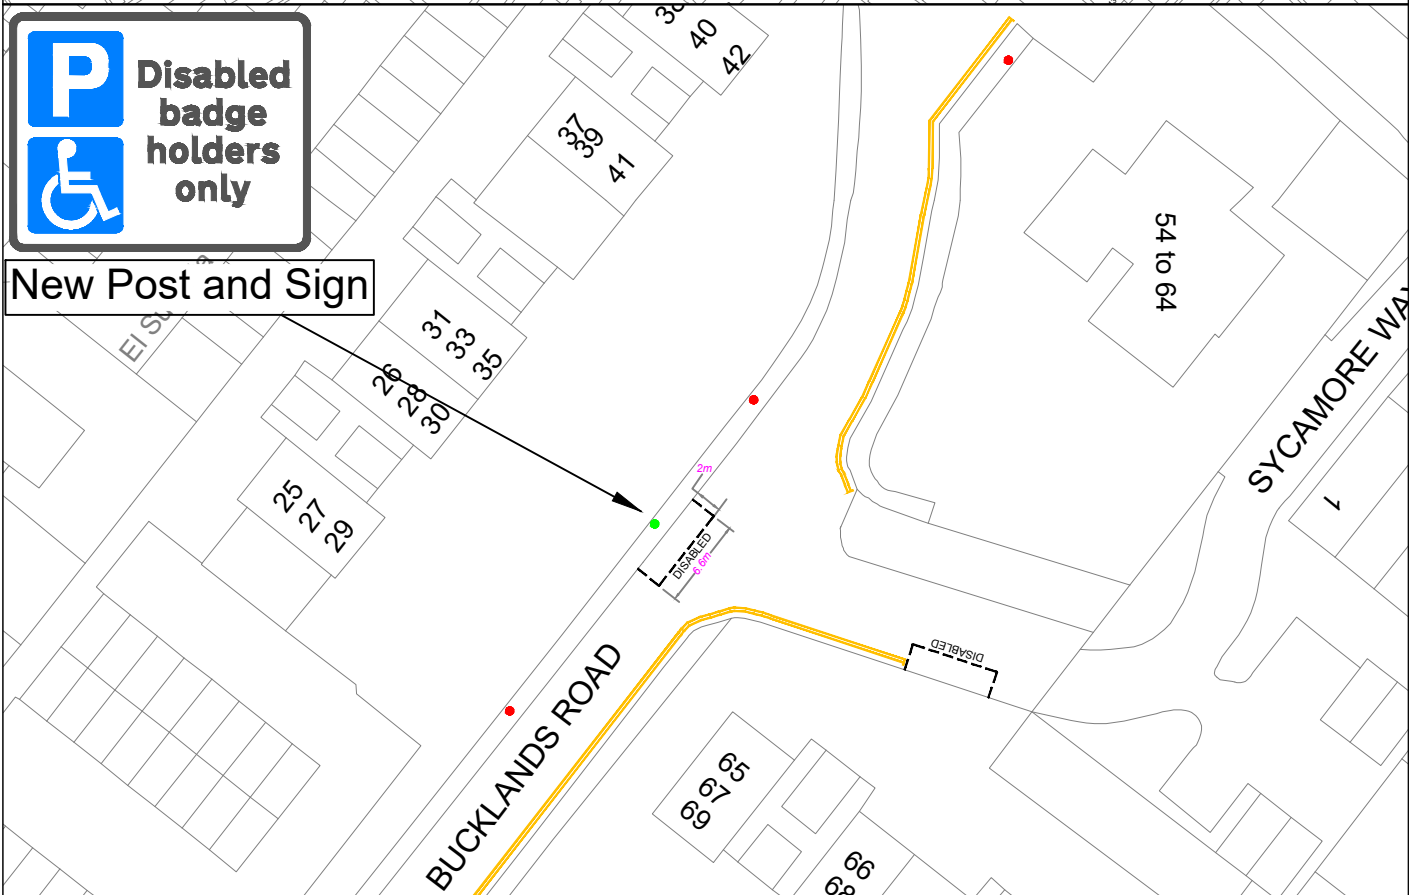


"This map is reproduced from Ordnance Survey material with the permission of the Controller of Her Majesty's Stationery Office ©Crown copyright. Unauthorised reproduction infringes Crown copyright and may lead to prosecution or civil proceedings 100019441 [2023]."


CLIENT	LONDON BOROUGH OF RICHMOND UPON THAMES			
PROJECT	Disabled Bays Batch 2 2023			
DRAWING TITLE	Bucklands Road Teddington			
ISSUING OFFICE	TWICKENHAM	DRAWING NUMBER		DB-15-BR
TELEPHONE	08456 122 660		REVISION	-

					Draft	
	M.L.	M.L.	C.R.W.	M.P.	Issue	✓
REVISION	DRAWN BY & DATE	DESIGNED BY & DATE	CHECKED BY & DATE	APPROVED BY & DATE	Scale (at A4 size)	N.T.S
-	21.09.2023	21.09.2023	04.10.2023	04.10.2023		

Location:

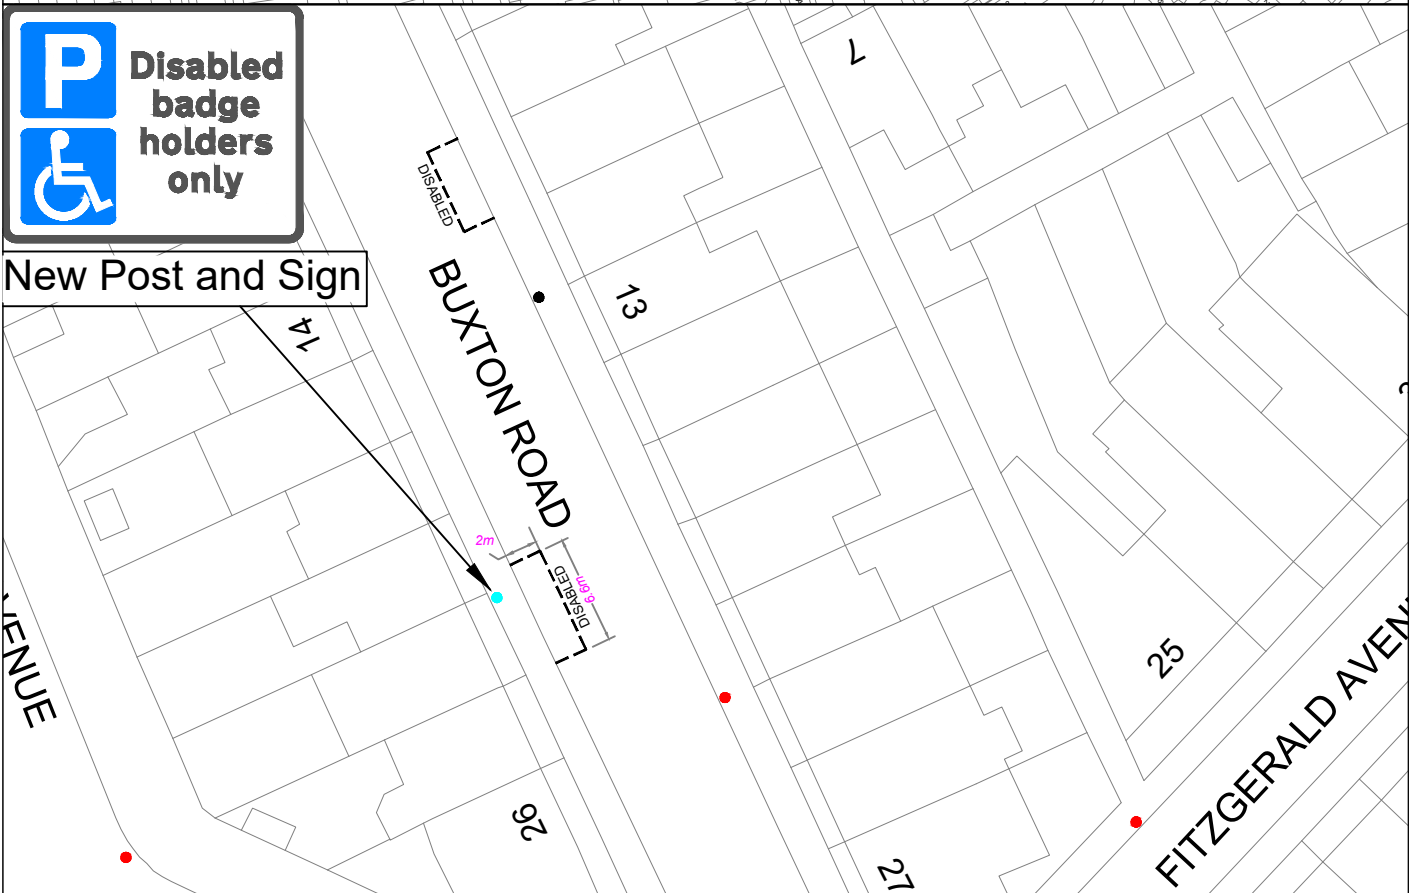


"This map is reproduced from Ordnance Survey material with the permission of the Controller of Her Majesty's Stationery Office ©Crown copyright. Unauthorised reproduction infringes Crown copyright and may lead to prosecution or civil proceedings 100019441 [2023]."

CLIENT	LONDON BOROUGH OF RICHMOND UPON THAMES		
PROJECT	Disabled Bays Batch 2 2023		
DRAWING TITLE	Buxton Road		DRAWING NUMBER DB-06-BR
	CPZ B2		
ISSUING OFFICE	TWICKENHAM	REVISION	-
TELEPHONE	08456 122 660		

					Draft	
	M.L.	M.L.	C.R.W.	M.P.	Issue	✓
REVISION	DRAWN BY & DATE	DESIGNED BY & DATE	CHECKED BY & DATE	APPROVED BY & DATE	Scale (at A4 size)	N.T.S
-	21.09.2023	21.09.2023	04.10.2023	04.10.2023		


Location:

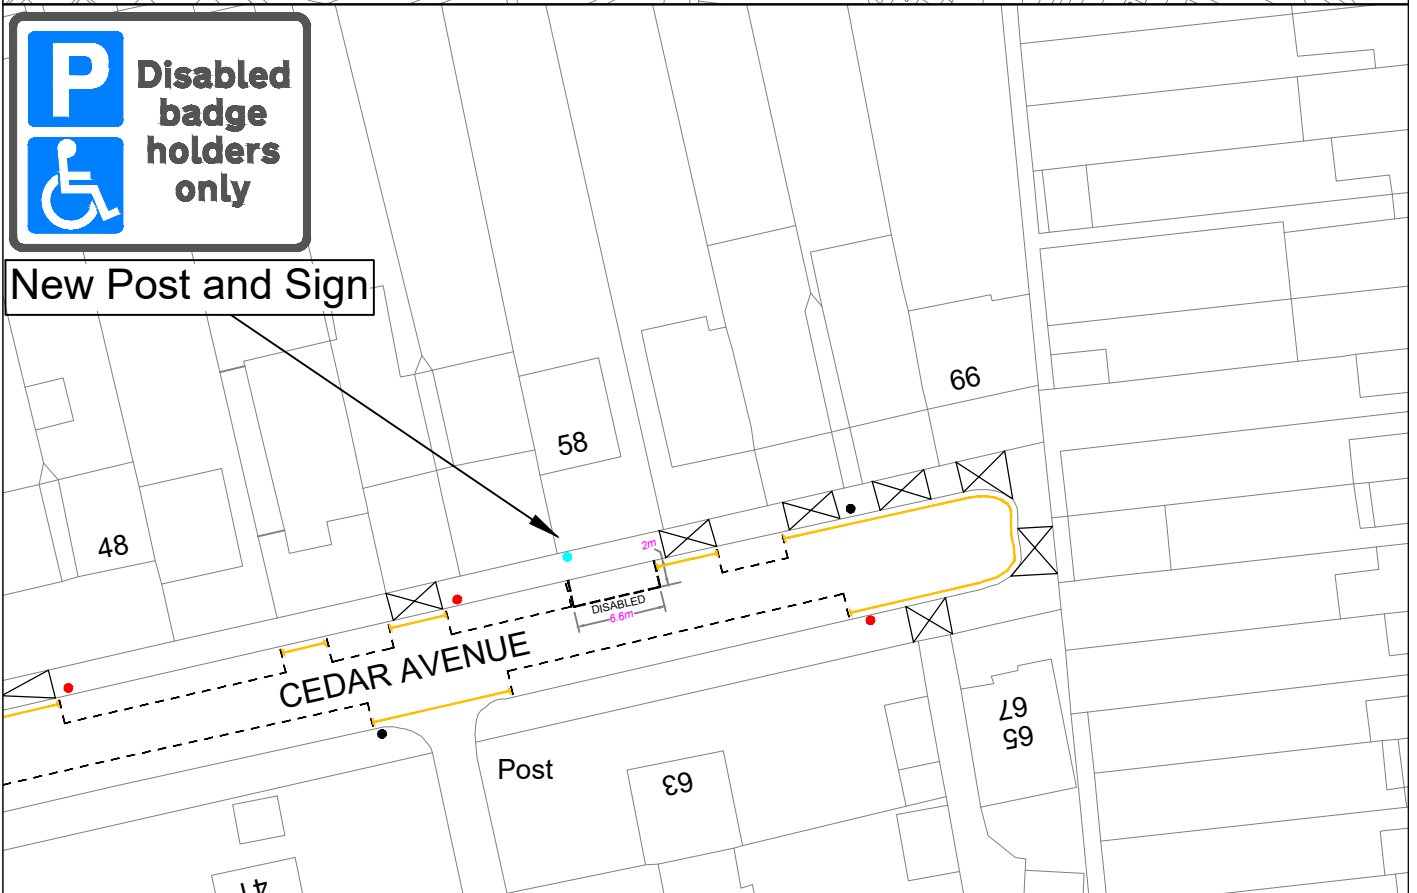



"This map is reproduced from Ordnance Survey material with the permission of the Controller of Her Majesty's Stationery Office ©Crown copyright. Unauthorised reproduction infringes Crown copyright and may lead to prosecution or civil proceedings 100019441 [2023]."

CLIENT	LONDON BOROUGH OF RICHMOND UPON THAMES		
PROJECT	Disabled Bays Batch 2 2023		
DRAWING TITLE	Cedar Avenue Twickenham		
ISSUING OFFICE	TWICKENHAM	DRAWING NUMBER	DB-13-CA
TELEPHONE	08456 122 660	REVISION	-


					Draft	
	M.L.	M.L.	C.R.W.	M.P.	Issue	✓
REVISION	21.09.2023	21.09.2023	04.10.2023	04.10.2023	Scale (at A4 size)	N.T.S
	DRAWN BY & DATE	DESIGNED BY & DATE	CHECKED BY & DATE	APPROVED BY & DATE		

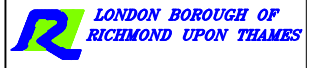

Location:

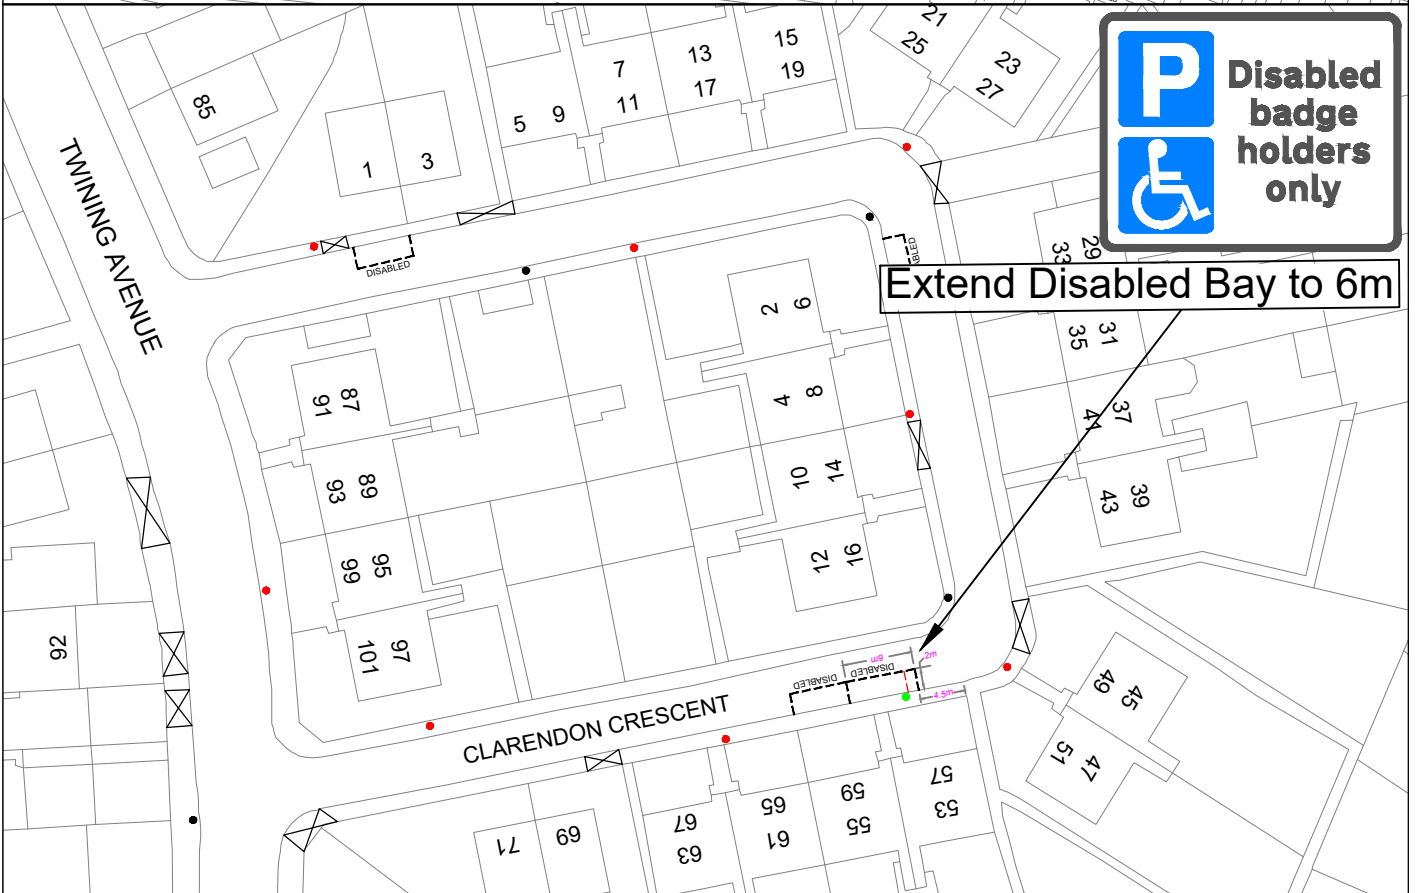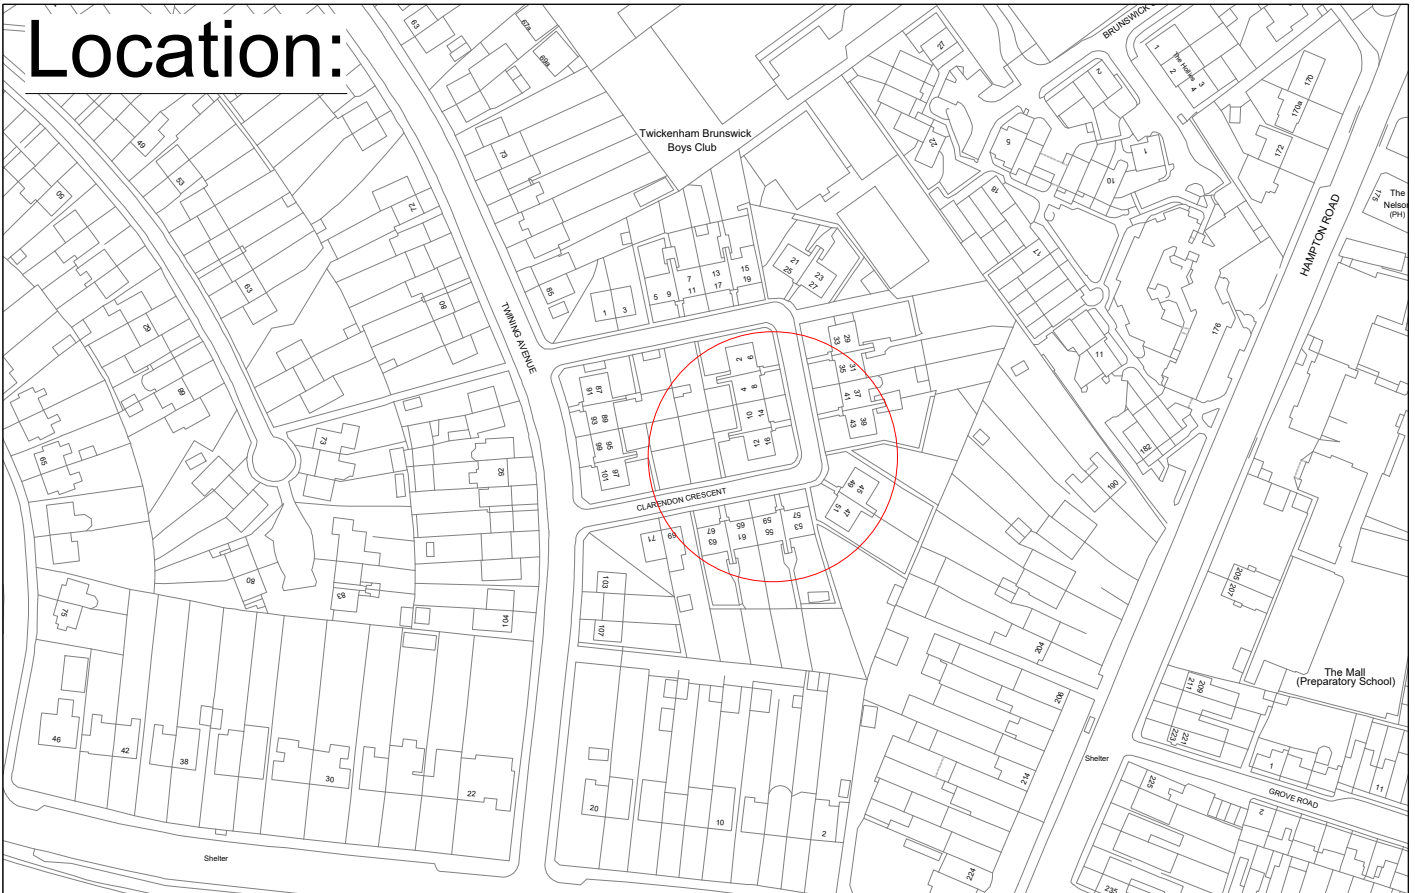


"This map is reproduced from Ordnance Survey material with the permission of the Controller of Her Majesty's Stationery Office ©Crown copyright. Unauthorised reproduction infringes Crown copyright and may lead to prosecution or civil proceedings 100019441 [2023]."


CLIENT	LONDON BOROUGH OF RICHMOND UPON THAMES		
PROJECT	Disabled Bays Batch 2 2023		
DRAWING TITLE	Clarendon Crescent Twickenham		
ISSUING OFFICE	TWICKENHAM	DRAWING NUMBER	
TELEPHONE	08456 122 660	REVISION	-

				Draft
	M.L. 21.09.2023	M.L. 21.09.2023	C.R.W. 04.10.2023	M.P. 04.10.2023
REVISION	DRAWN BY & DATE	DESIGNED BY & DATE	CHECKED BY & DATE	APPROVED BY & DATE
-				Issue <input checked="" type="checkbox"/>
				Scale (at A4 size) N.T.S

Location:


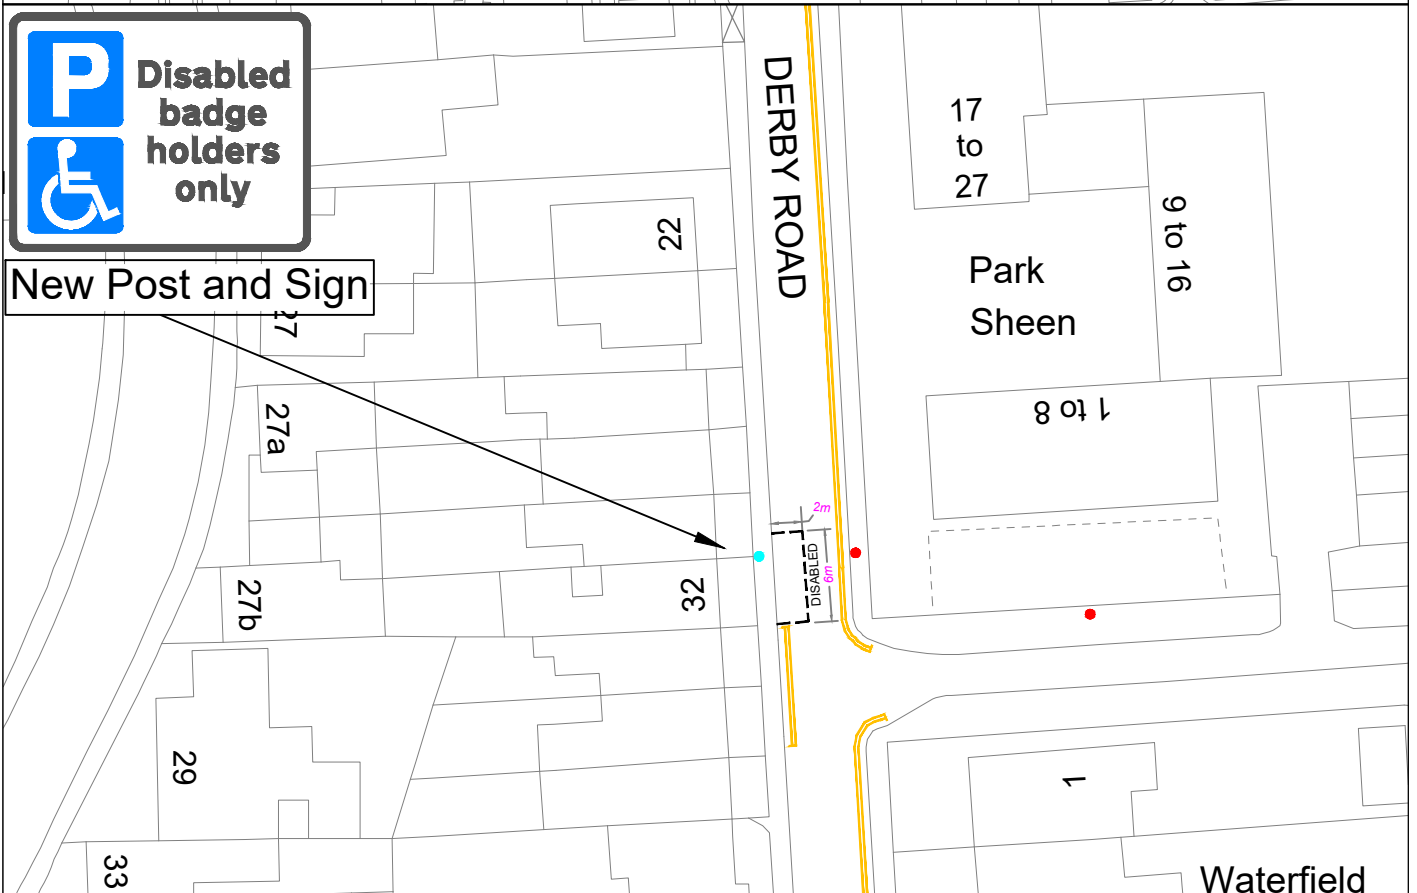


This map is reproduced from Ordnance Survey material with the permission of the Controller of Her Majesty's Stationery Office ©Crown copyright. Unauthorised reproduction infringes Crown copyright and may lead to prosecution or civil proceedings 100019441 [2023].

CLIENT	LONDON BOROUGH OF RICHMOND UPON THAMES		
PROJECT	Disabled Bays Batch 2 2023		
DRAWING TITLE	Derby Road		DRAWING NUMBER DB-09-DR
	East Sheen		
ISSUING OFFICE	TWICKENHAM	DRAWING NUMBER DB-09-DR	REVISION -
TELEPHONE	08456 122 660		

				Draft	
	M.L. 21.09.2023	M.L. 21.09.2023	C.R.W. 04.10.2023	M.P. 04.10.2023	Issue <input checked="" type="checkbox"/>
REVISION	DRAWN BY & DATE	DESIGNED BY & DATE	CHECKED BY & DATE	APPROVED BY & DATE	Scale (at A4 size) N.T.S


Location:

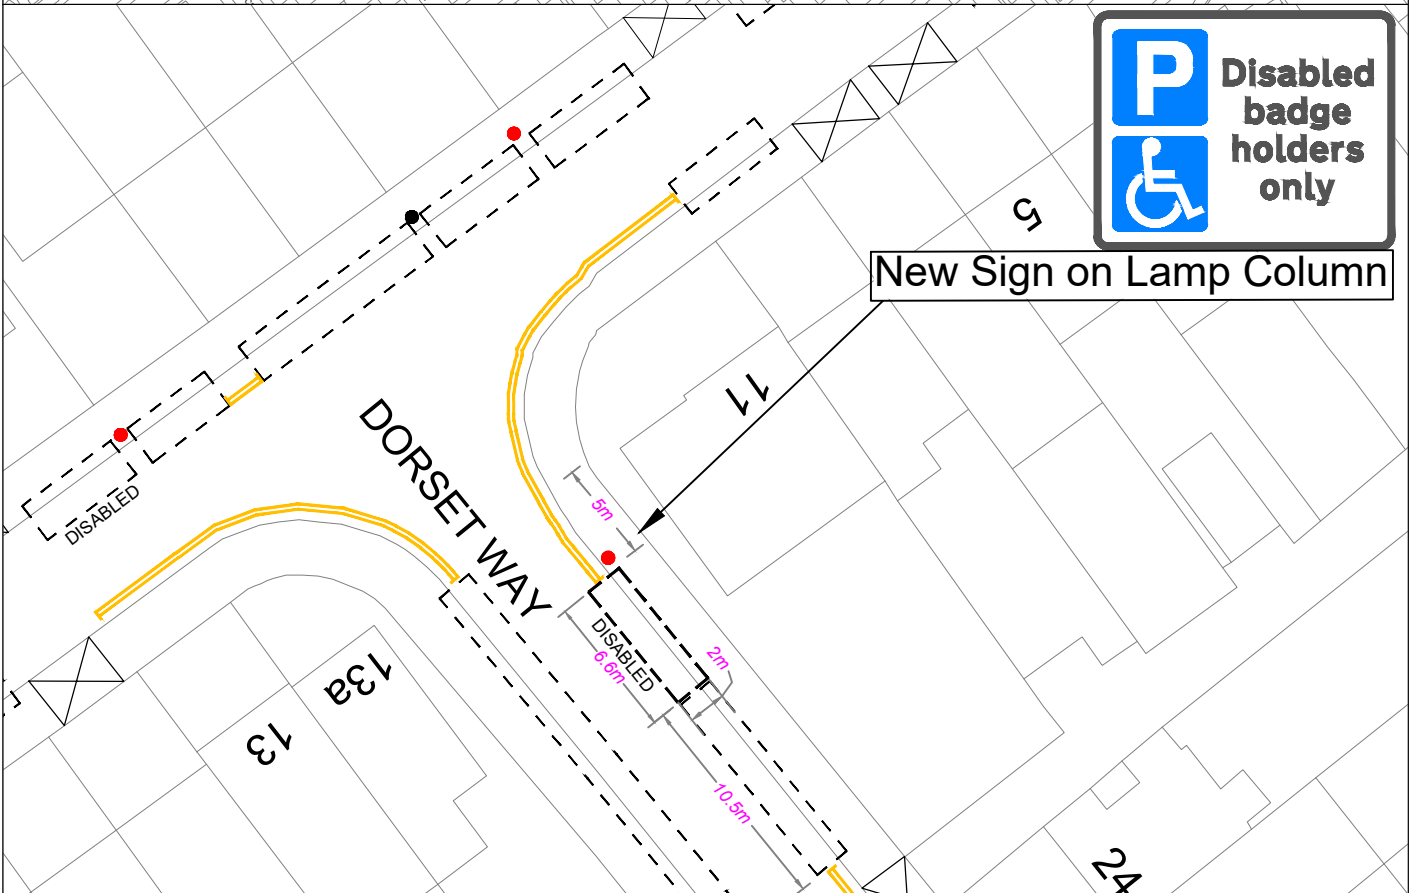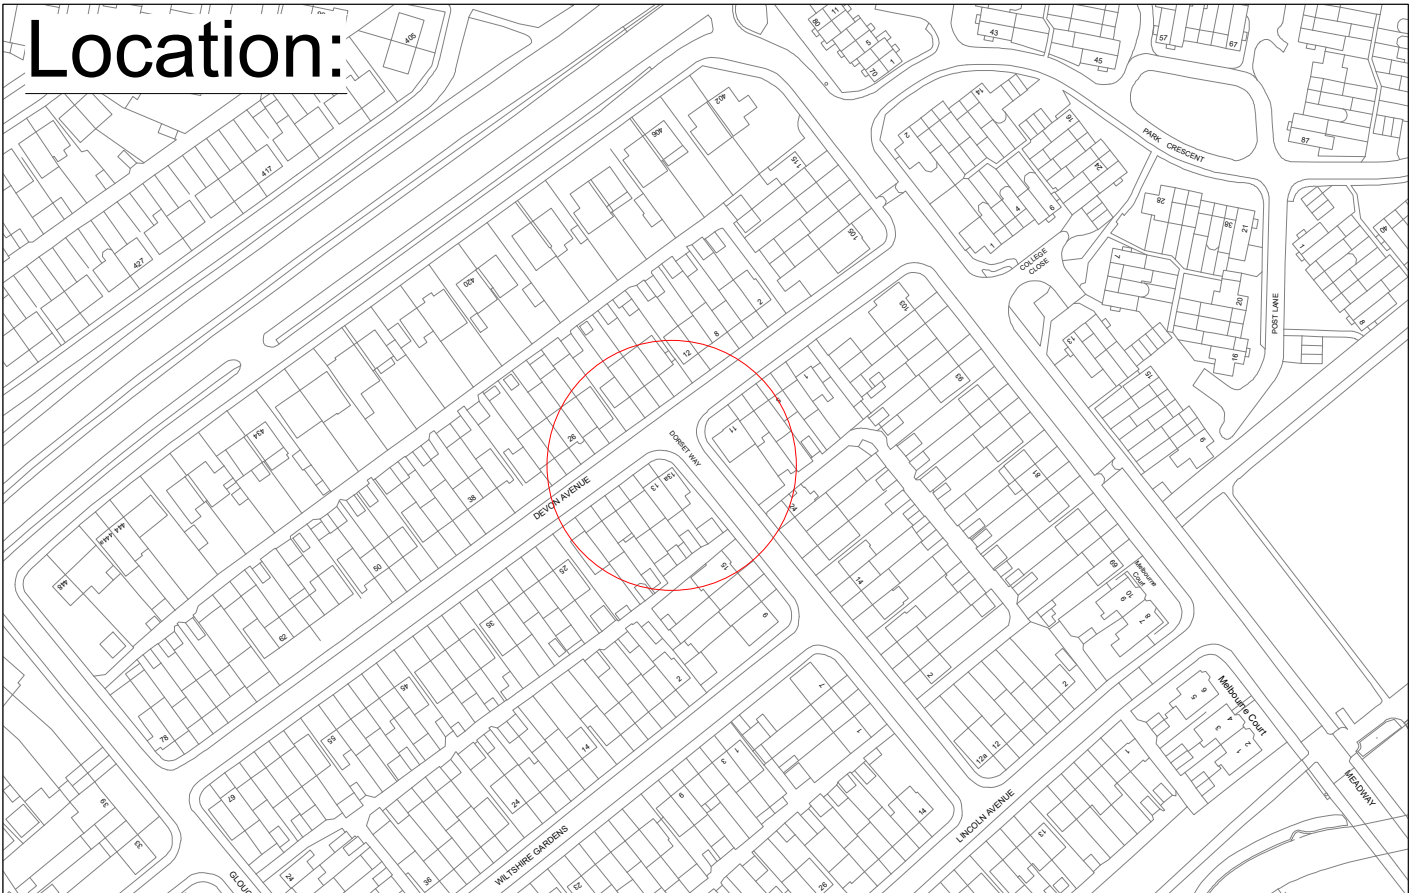

New Sign on Lamp Column



"This map is reproduced from Ordnance Survey material with the permission of the Controller of Her Majesty's Stationery Office ©Crown copyright. Unauthorised reproduction infringes Crown copyright and may lead to prosecution or civil proceedings 100019441 [2023]."

CLIENT	LONDON BOROUGH OF RICHMOND UPON THAMES		
PROJECT	Disabled Bays Batch 2 2023		
DRAWING TITLE	Dorset Way Twickenham		
ISSUING OFFICE	TWICKENHAM	DRAWING NUMBER	DB-01-DW
TELEPHONE	08456 122 660	REVISION	-

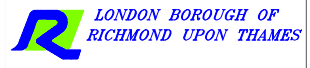

	M.L. 21.09.2023	M.L. 21.09.2023	C.R.W. 04.10.2023	M.P. 04.10.2023	Draft	
REVISION	DRAWN BY & DATE	DESIGNED BY & DATE	CHECKED BY & DATE	APPROVED BY & DATE	Issue	✓
					Scale (at A4 size)	N.T.S


Location:

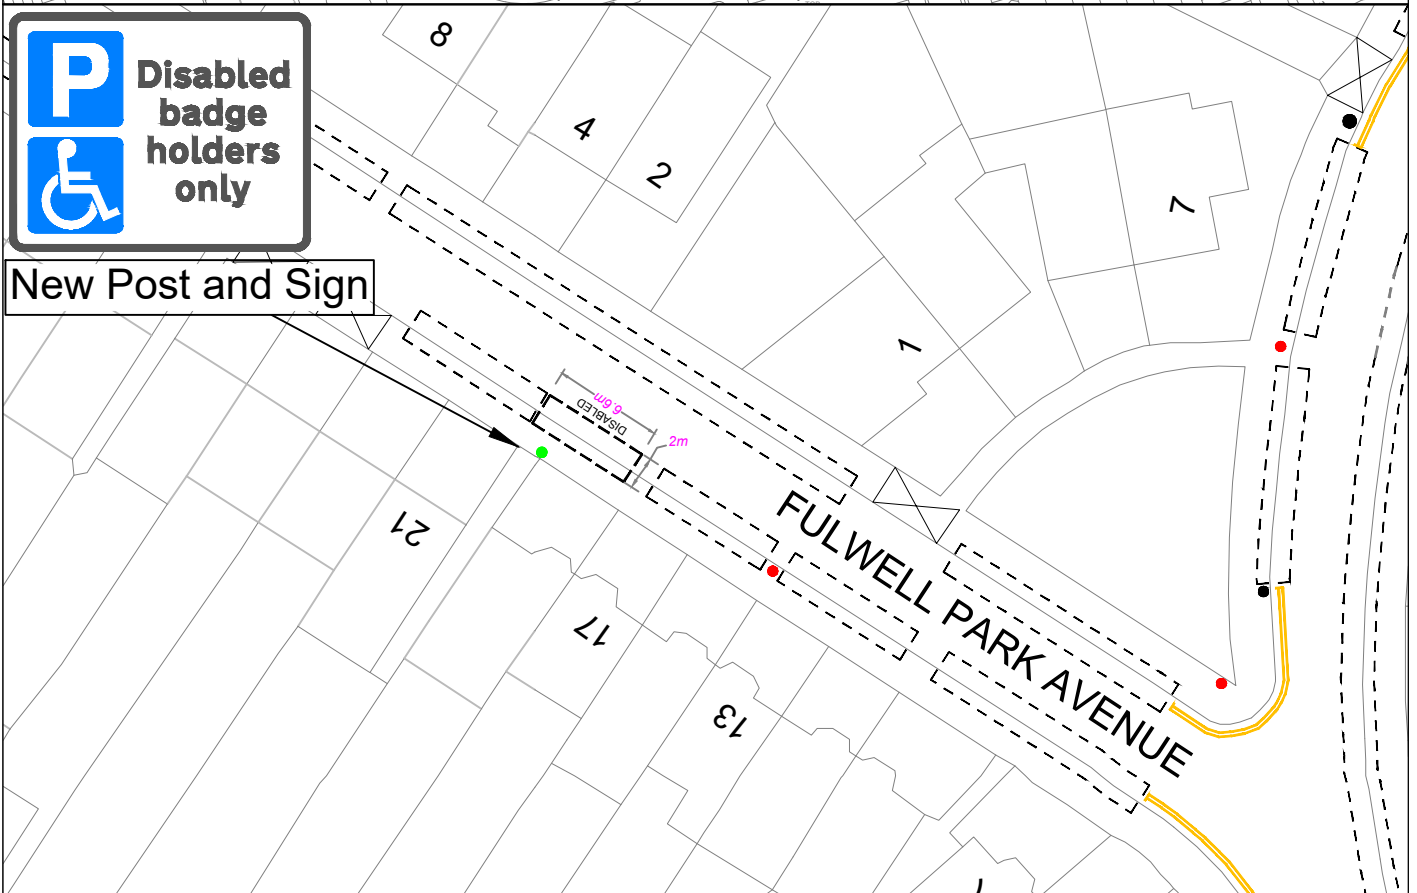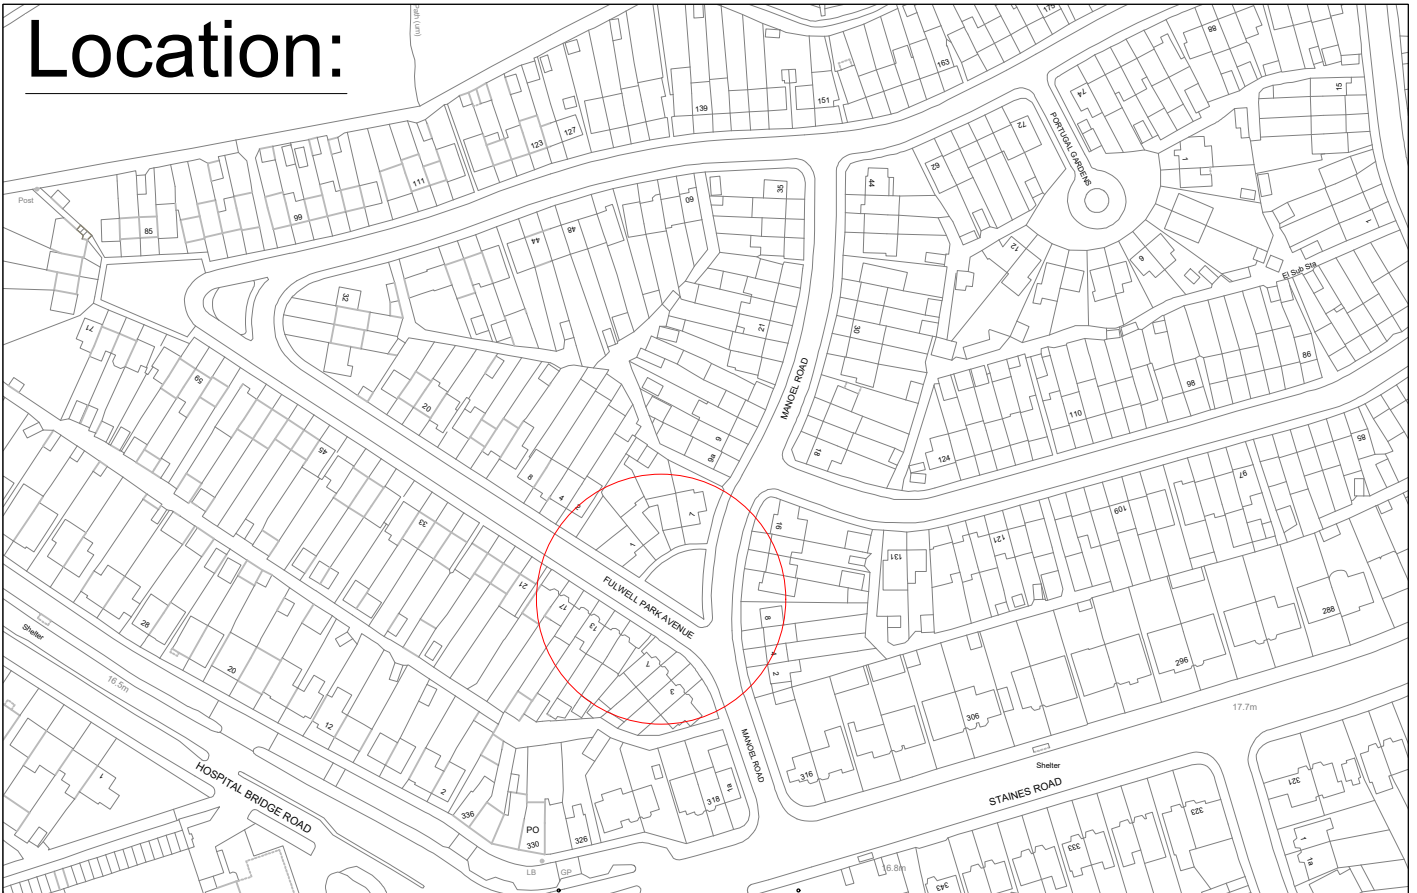


"This map is reproduced from Ordnance Survey material with the permission of the Controller of Her Majesty's Stationery Office ©Crown copyright. Unauthorised reproduction infringes Crown copyright and may lead to prosecution or civil proceedings 100019441 [2023]."

CLIENT		LONDON BOROUGH OF RICHMOND UPON THAMES	
PROJECT		Disabled Bays Batch 2 2023	
DRAWING TITLE		Fulwell Park Avenue Twickenham	
ISSUING OFFICE		TWICKENHAM	
TELEPHONE		08456 122 660	
DRAWING NUMBER		DB-05-FPA	
REVISION		-	

Draft					<input type="checkbox"/>
Issue					<input checked="" type="checkbox"/>
Scale (at A4 size)					N.T.S
REVISION	DRAWN BY & DATE	DESIGNED BY & DATE	CHECKED BY & DATE	APPROVED BY & DATE	
-	M.L. 21.09.2023	M.L. 21.09.2023	C.R.W. 04.10.2023	M.P. 04.10.2023	

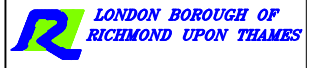

Location:

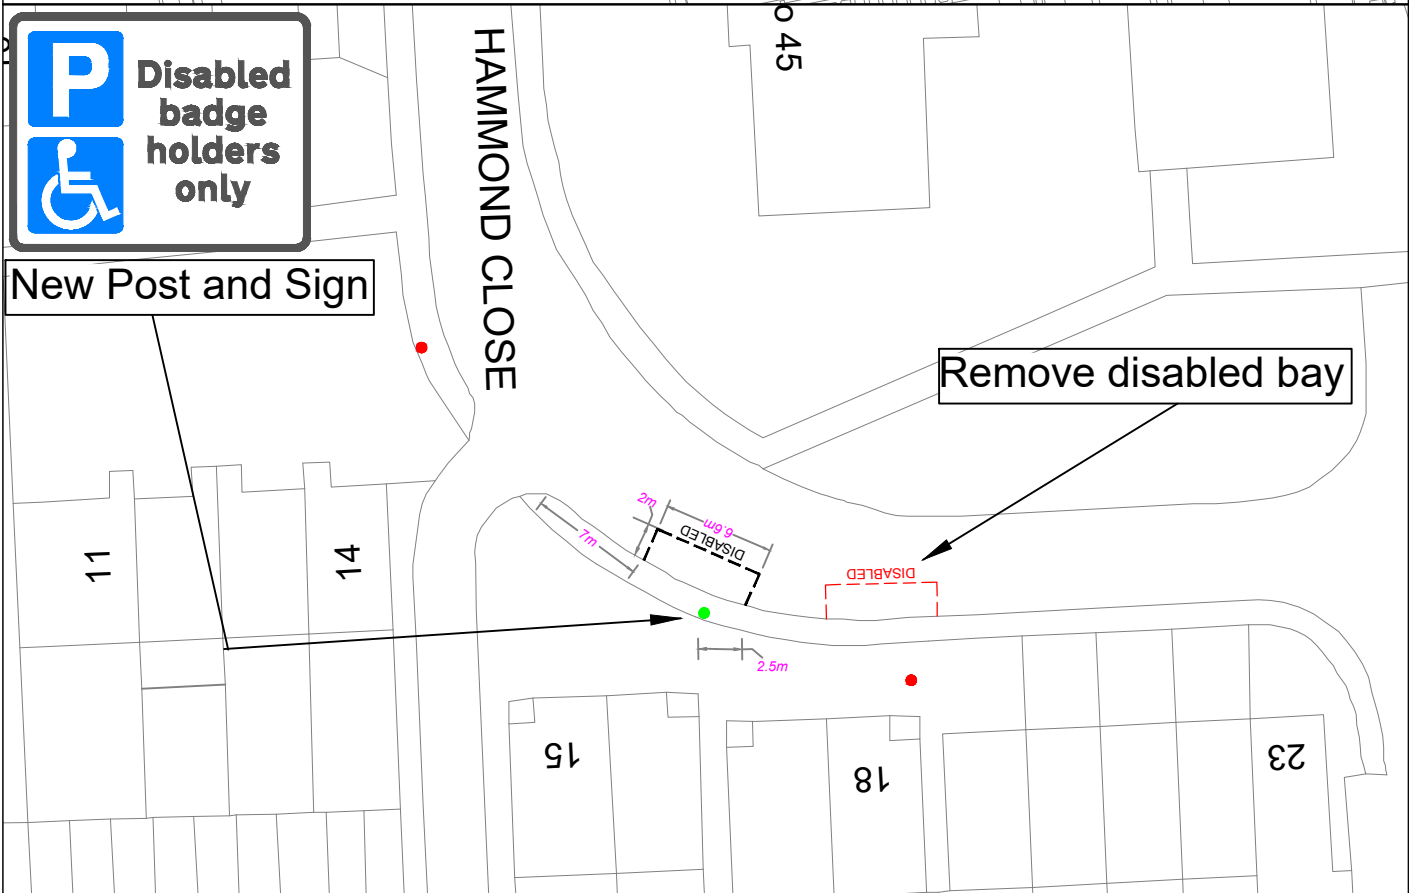

New Post and Sign


Remove disabled bay

"This map is reproduced from Ordnance Survey material with the permission of the Controller of Her Majesty's Stationery Office ©Crown copyright. Unauthorised reproduction infringes Crown copyright and may lead to prosecution or civil proceedings 100019441 [2023]."


CLIENT	LONDON BOROUGH OF RICHMOND UPON THAMES		
PROJECT	Disabled Bays Batch 2 2023		
DRAWING TITLE	Hammond Close		 LONDON BOROUGH OF RICHMOND UPON THAMES
	Hampton		
ISSUING OFFICE	TWICKENHAM	DRAWING NUMBER	REVISION
TELEPHONE	08456 122 660	DB-02-HC	-

					Draft	
					Issue	✓
REVISION	DRAWN BY & DATE	DESIGNED BY & DATE	CHECKED BY & DATE	APPROVED BY & DATE	Scale (at A4 size)	N.T.S
-	M.L 21.09.2023	M.L 21.09.2023	C.R.W 04.10.2023	M.P 04.10.2023		

Location:

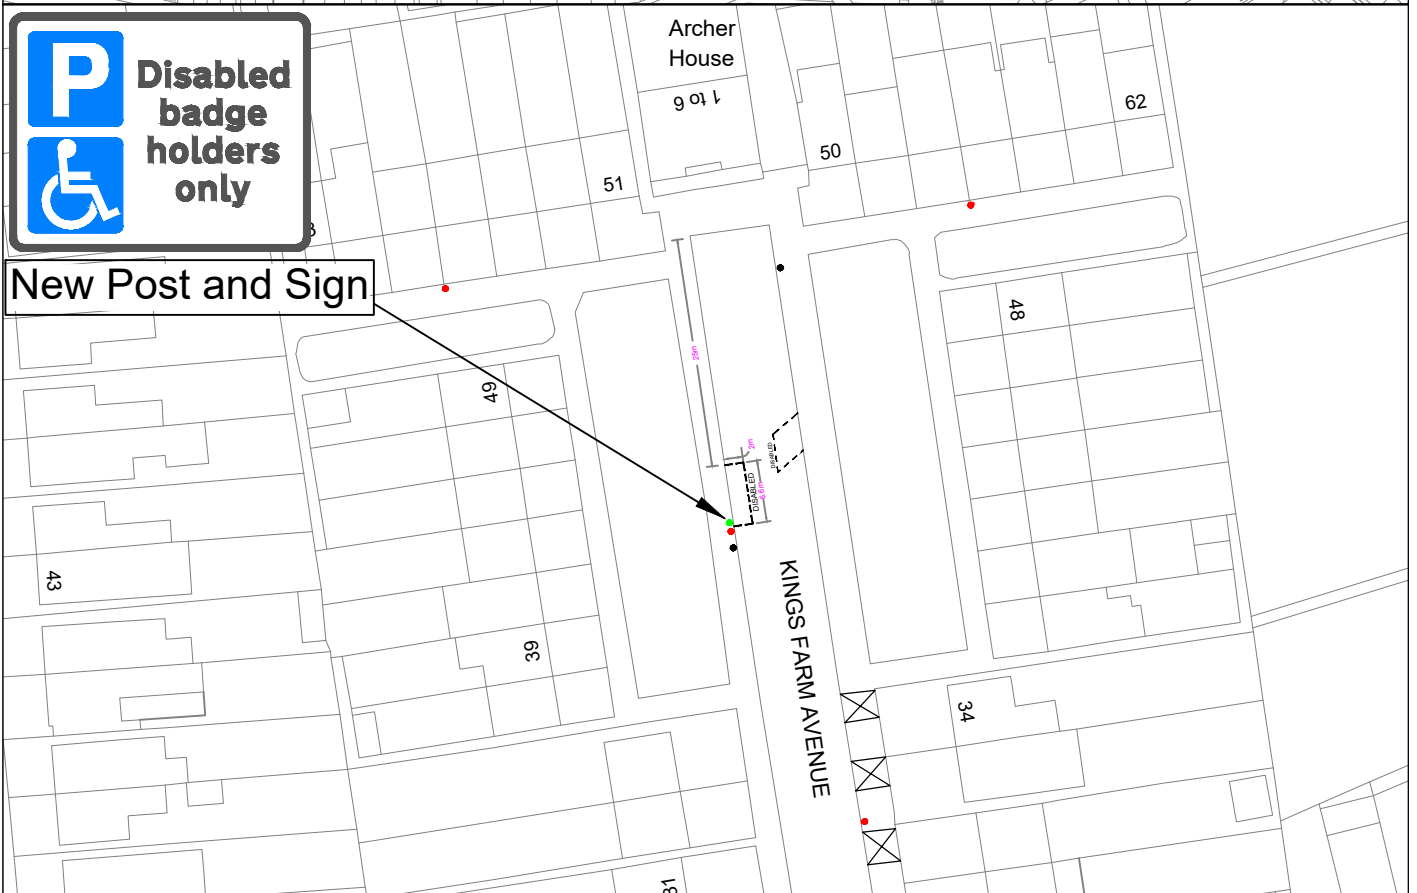


"This map is reproduced from Ordnance Survey material with the permission of the Controller of Her Majesty's Stationery Office ©Crown copyright. Unauthorised reproduction infringes Crown copyright and may lead to prosecution or civil proceedings 100019441 [2023]."


CLIENT	LONDON BOROUGH OF RICHMOND UPON THAMES		
PROJECT	Disabled Bays Batch 2 2023		
DRAWING TITLE	Kings Farm Avenue Richmond		
ISSUING OFFICE	TWICKENHAM	DRAWING NUMBER	
TELEPHONE	08456 122 660	REVISION	-

					Draft	
	M.L.	M.L.	C.R.W.	M.P.	Issue	✓
REVISION	DRAWN BY & DATE	DESIGNED BY & DATE	CHECKED BY & DATE	APPROVED BY & DATE	Scale (at A4 size)	N.T.S
-	21.09.2023	21.09.2023	04.10.2023	04.10.2023		

Location:

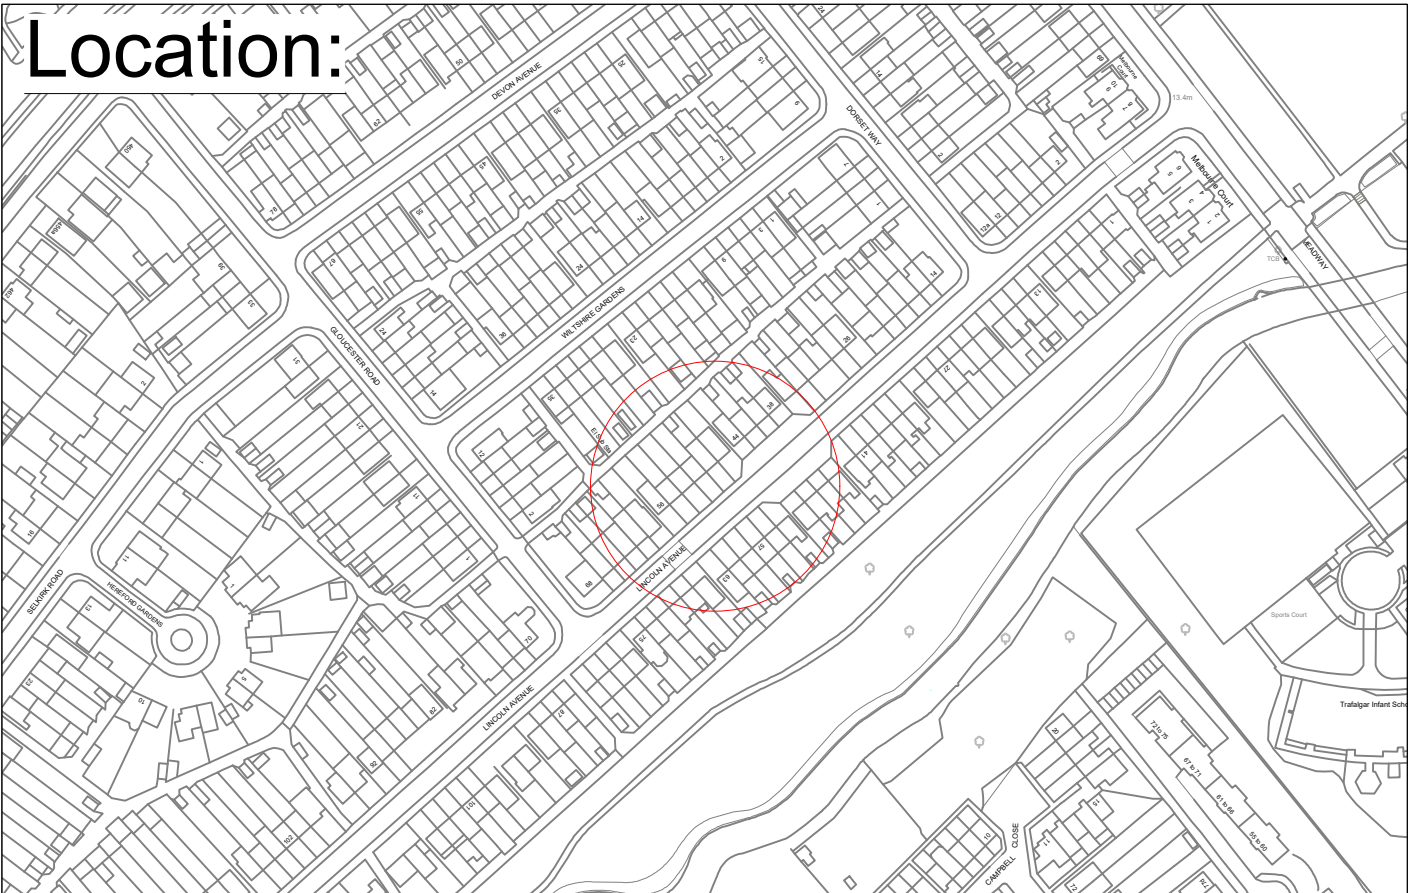

New Post and Sign


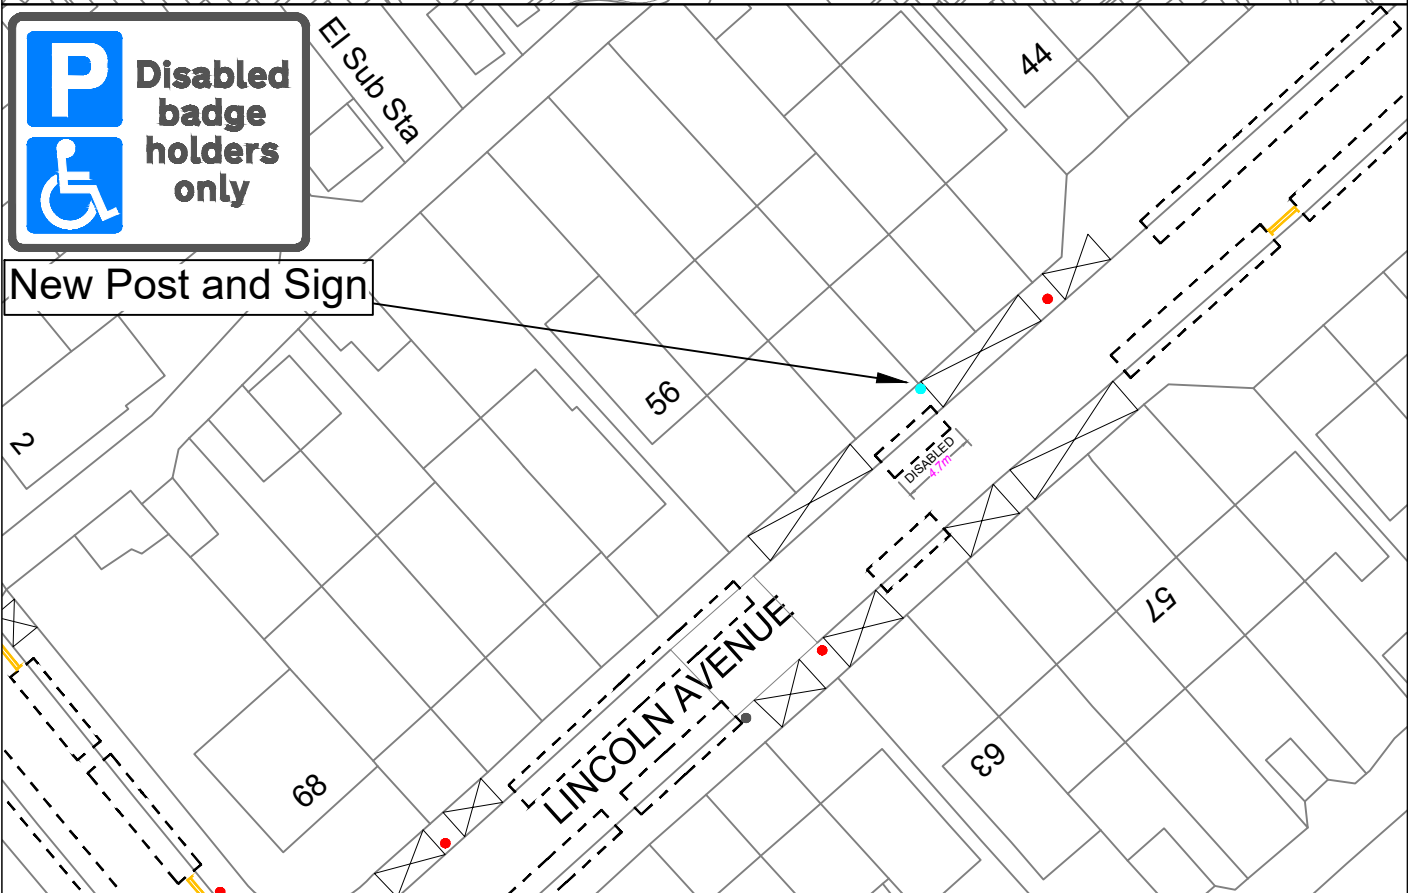


"This map is reproduced from Ordnance Survey material with the permission of the Controller of Her Majesty's Stationery Office ©Crown copyright. Unauthorised reproduction infringes Crown copyright and may lead to prosecution or civil proceedings 100019441 [2023]."

CLIENT	LONDON BOROUGH OF RICHMOND UPON THAMES		
PROJECT	Disabled Bays Batch 2 2023		
DRAWING TITLE	Lincoln Avenue		
ISSUING OFFICE	Twickenham		
TELEPHONE	Twickenham	DRAWING NUMBER	REVISION
		DB-11-LA	-

					Draft	
	M.L.	M.L.	C.R.W.	M.P.	Issue	✓
REVISION	DRAWN BY & DATE	DESIGNED BY & DATE	CHECKED BY & DATE	APPROVED BY & DATE	Scale (at A4 size)	N.T.S
-	21.09.2023	21.09.2023	04.10.2023	04.10.2023		

Location:

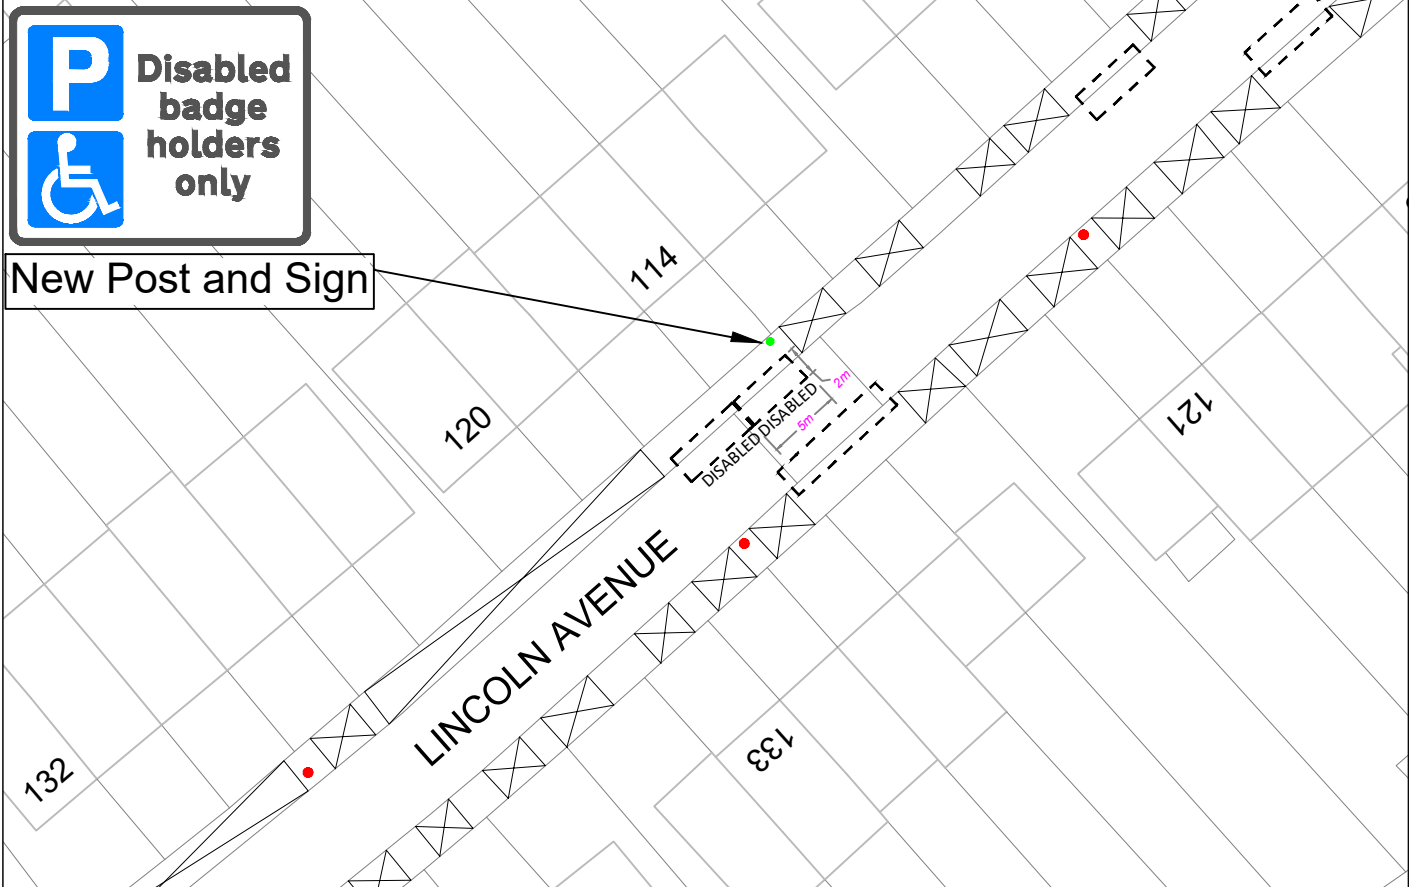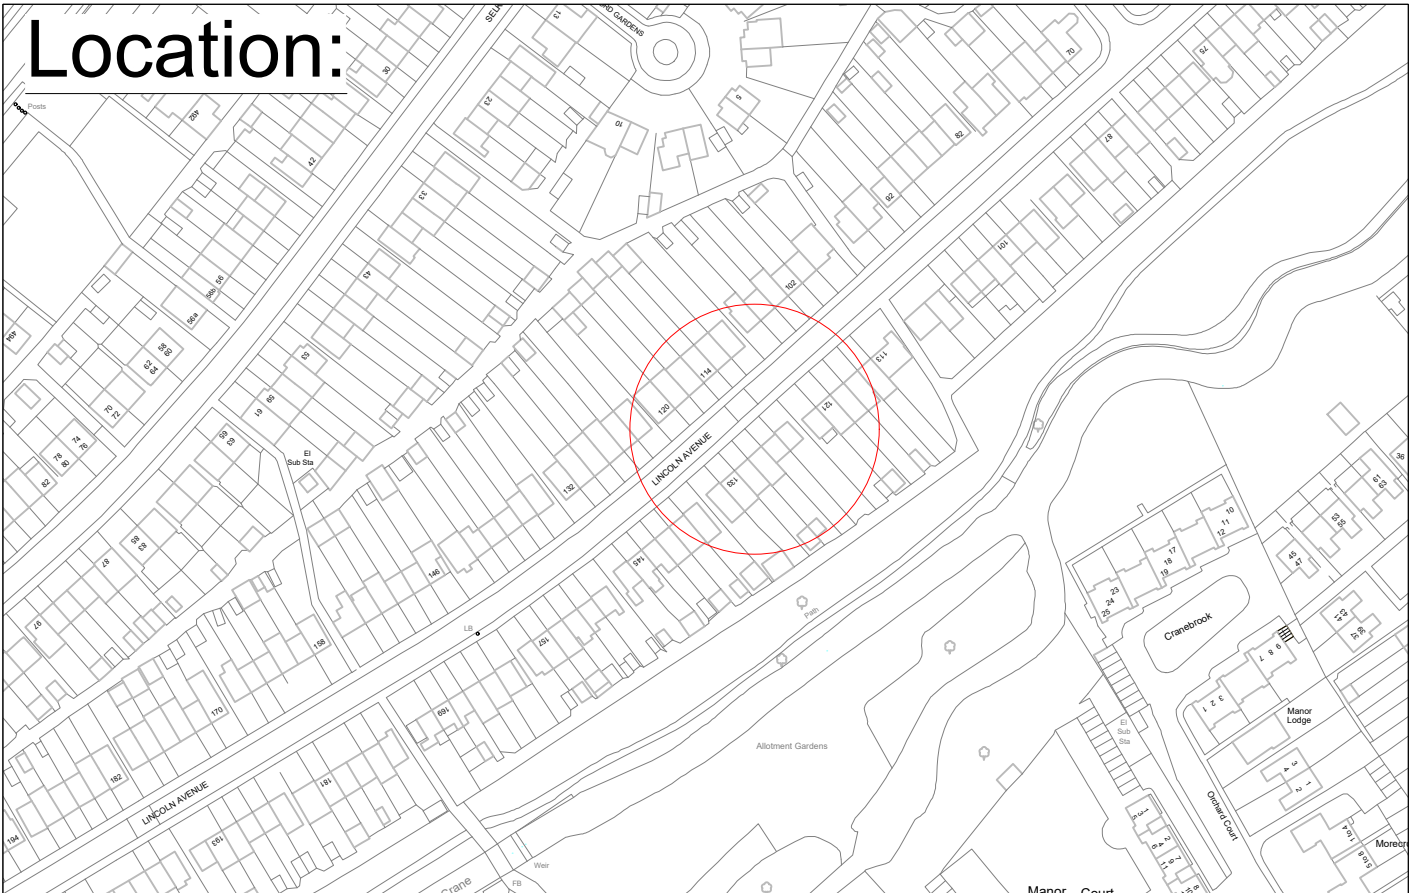

New Post and Sign



"This map is reproduced from Ordnance Survey material with the permission of the Controller of Her Majesty's Stationery Office ©Crown copyright. Unauthorised reproduction infringes Crown copyright and may lead to prosecution or civil proceedings 100019441 [2023]."

CLIENT		LONDON BOROUGH OF RICHMOND UPON THAMES	
PROJECT		Disabled Bays Batch 2 2023	
DRAWING TITLE		Lincoln Avenue Twickenham	
ISSUING OFFICE		TWICKENHAM	
TELEPHONE		08456 122 660	
DRAWING NUMBER		DB-17-LA	
REVISION		-	



					Draft	
	M.L. 21.09.2023	M.L. 21.09.2023	C.R.W. 04.10.2023	M.P. 04.10.2023	Issue	✓
REVISION	DRAWN BY & DATE	DESIGNED BY & DATE	CHECKED BY & DATE	APPROVED BY & DATE	Scale (at A4 size)	N.T.S


Location:

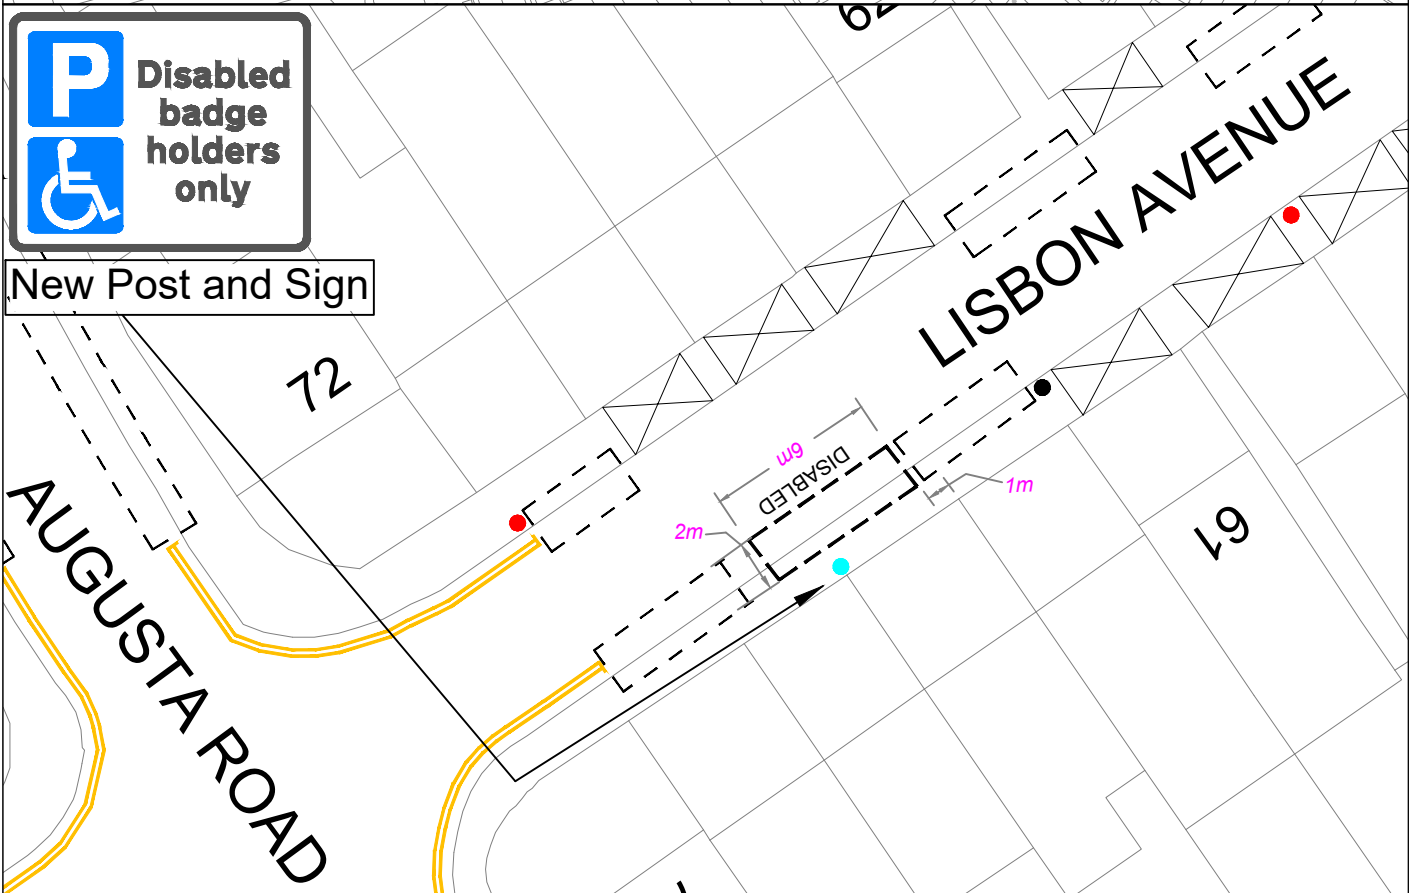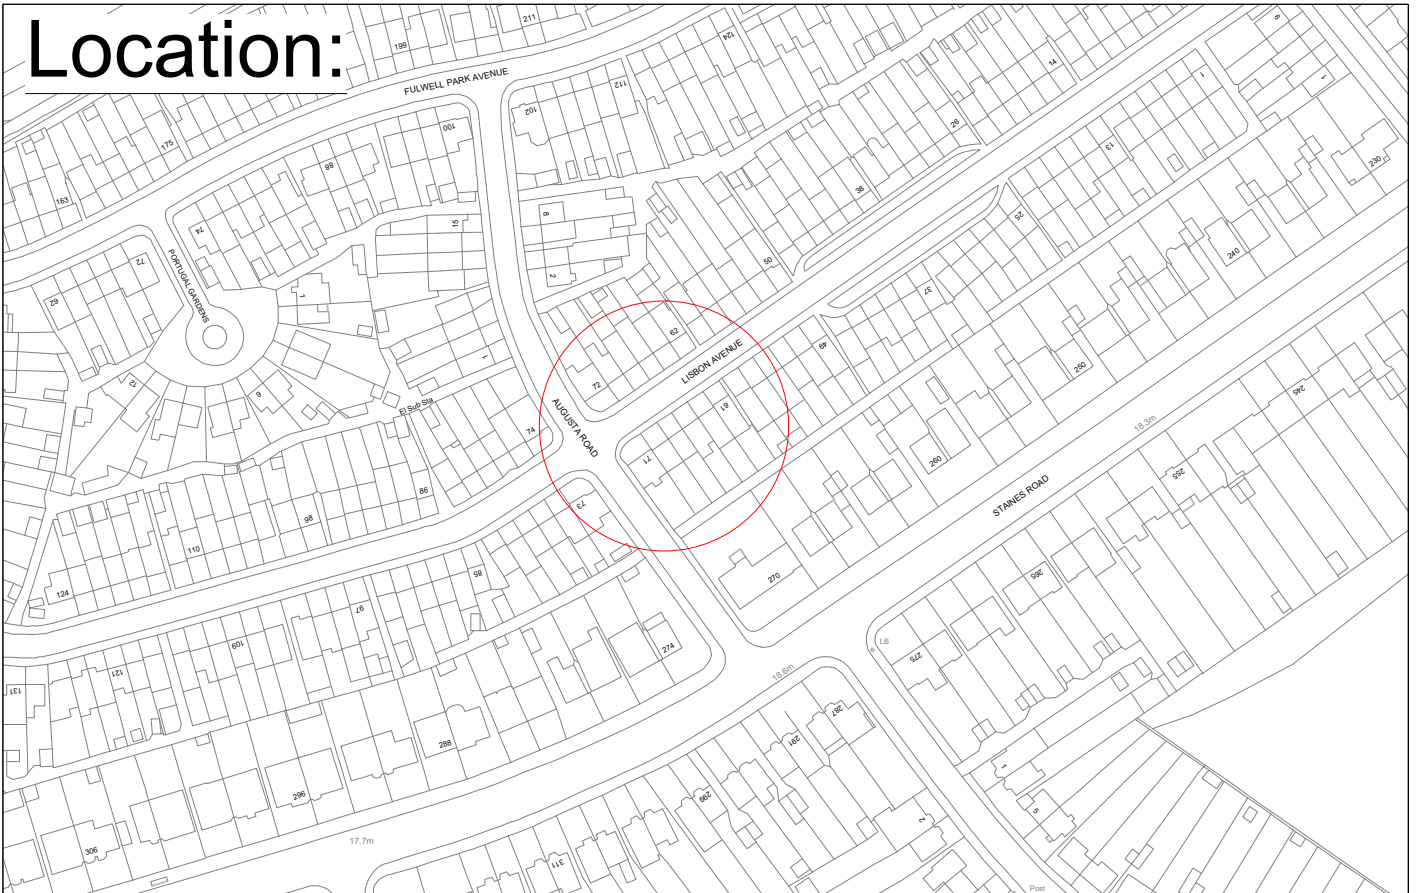

"This map is reproduced from Ordnance Survey material with the permission of the Controller of Her Majesty's Stationery Office ©Crown copyright. Unauthorised reproduction infringes Crown copyright and may lead to prosecution or civil proceedings 100019441 [2023]."

CLIENT		LONDON BOROUGH OF RICHMOND UPON THAMES	
PROJECT		Disabled Bays Batch 2 2023	
DRAWING TITLE		Lisbon Avenue Twickenham	
ISSUING OFFICE		TWICKENHAM	
TELEPHONE		08456 122 660	
DRAWING NUMBER		DB-14-LA	
REVISION		-	


					Draft	
	M.L.	M.L.	C.R.W.	M.P.	Issue	✓
	21.09.2023	21.09.2023	04.10.2023	04.10.2023	Scale (at A4 size)	N.T.S
REVISION	DRAWN BY & DATE	DESIGNED BY & DATE	CHECKED BY & DATE	APPROVED BY & DATE		

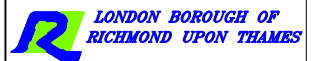


Location:



New Post and Sign


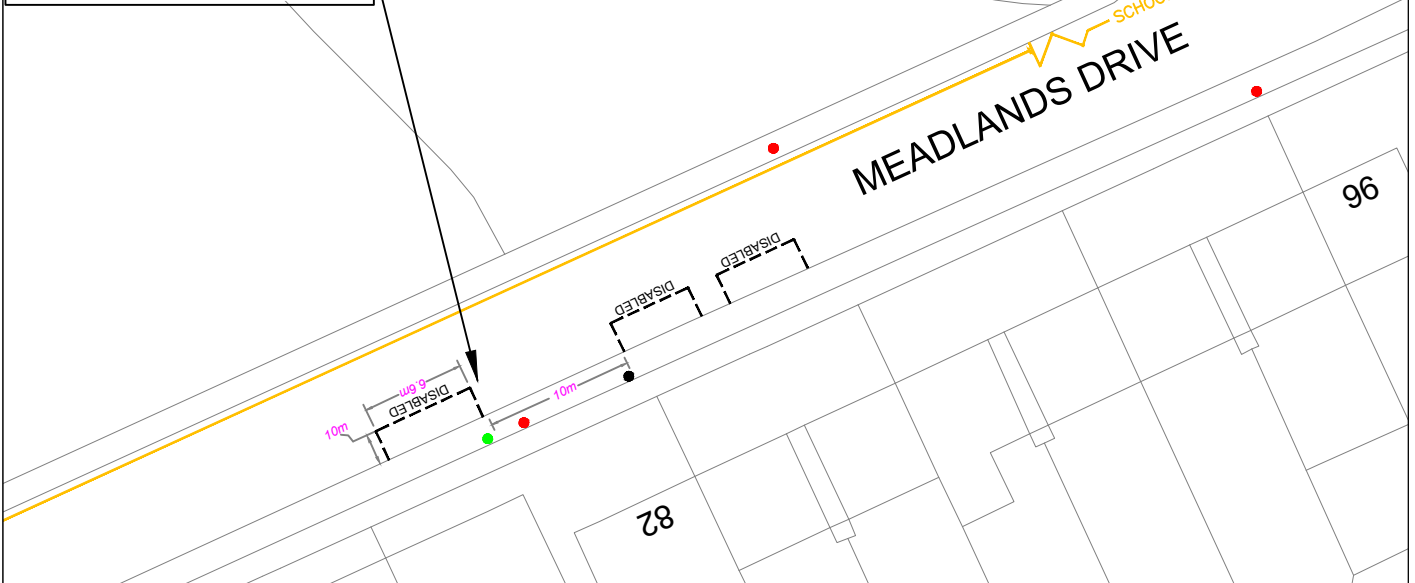


"This map is reproduced from Ordnance Survey material with the permission of the Controller of Her Majesty's Stationery Office ©Crown copyright. Unauthorised reproduction infringes Crown copyright and may lead to prosecution or civil proceedings 100019441 [2023]."


CLIENT	LONDON BOROUGH OF RICHMOND UPON THAMES		
PROJECT	Disabled Bays Batch 2 2023		
DRAWING TITLE	Meadlands Drive		DRAWING NUMBER DB-16-MD
	Ham		
ISSUING OFFICE	TWICKENHAM	TELEPHONE	08456 122 660
REVISION			REVISION

					Draft	
	M.L.	M.L.	C.R.W.	M.P.	Issue	✓
	21.09.2023	21.09.2023	04.10.2023	04.10.2023	Scale (at A4 size)	N.T.S
REVISION	DRAWN BY & DATE	DESIGNED BY & DATE	CHECKED BY & DATE	APPROVED BY & DATE		

Location:

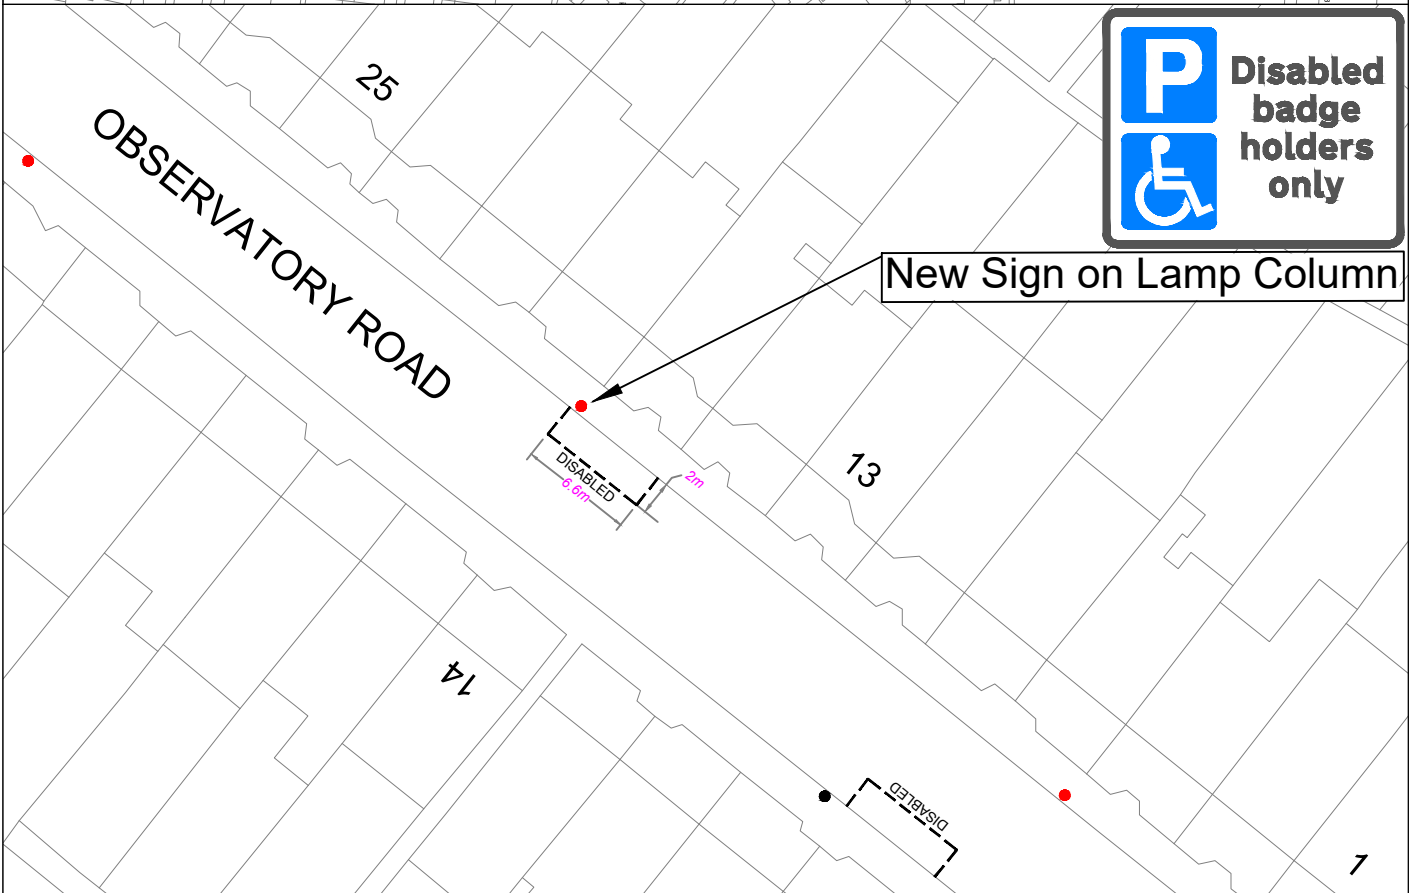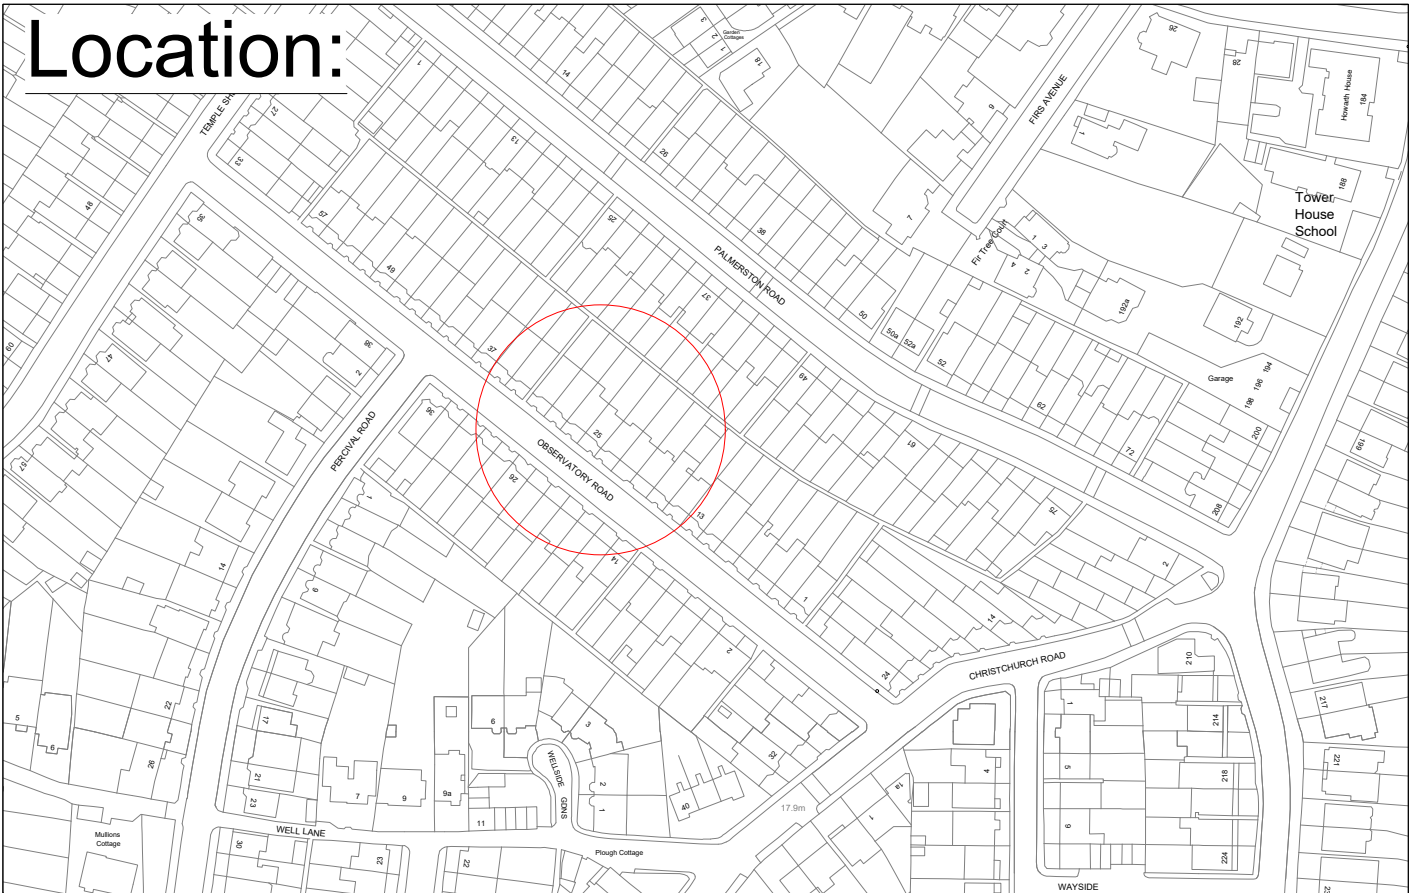


"This map is reproduced from Ordnance Survey material with the permission of the Controller of Her Majesty's Stationery Office ©Crown copyright. Unauthorised reproduction infringes Crown copyright and may lead to prosecution or civil proceedings 100019441 [2023]."

CLIENT		LONDON BOROUGH OF RICHMOND UPON THAMES		
PROJECT		Disabled Bays Batch 2 2023		
DRAWING TITLE		Observatory Road		
		East Sheen		
ISSUING OFFICE		TWICKENHAM		DRAWING NUMBER
TELEPHONE		08456 122 660		DB-03-OR
				REVISION
				-

					Draft	<input type="checkbox"/>
					Issue	<input checked="" type="checkbox"/>
REVISION	DRAWN BY & DATE	DESIGNED BY & DATE	CHECKED BY & DATE	APPROVED BY & DATE	Scale (at A4 size)	N.T.S
-	M.L. 21.09.2023	M.L. 21.09.2023	C.R.W. 04.10.2023	M.P. 04.10.2023		

Location:

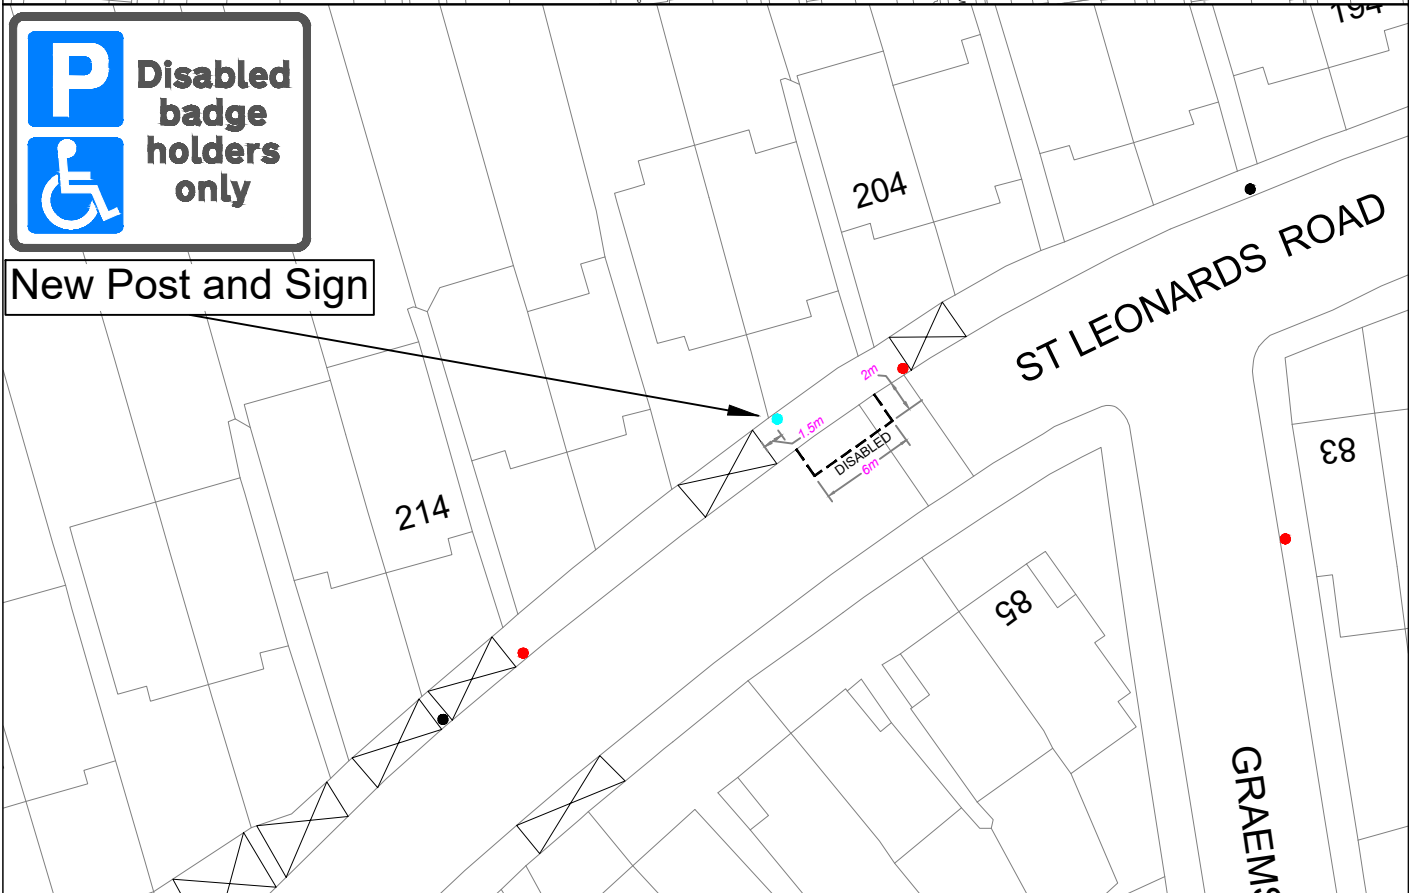



"This map is reproduced from Ordnance Survey material with the permission of the Controller of Her Majesty's Stationery Office ©Crown copyright. Unauthorised reproduction infringes Crown copyright and may lead to prosecution or civil proceedings 100019441 [2023]."

CLIENT		LONDON BOROUGH OF RICHMOND UPON THAMES		
PROJECT		Disabled Bays Batch 2 2023		
DRAWING TITLE		St Leonards Road Road East Sheen		
ISSUING OFFICE		TWICKENHAM	DRAWING NUMBER	REVISION
TELEPHONE		08456 122 660	DB-18-SLR	-

Draft					<input type="checkbox"/>
Issue					<input checked="" type="checkbox"/>
Scale (at A4 size)					N.T.S
REVISION	DRAWN BY & DATE	DESIGNED BY & DATE	CHECKED BY & DATE	APPROVED BY & DATE	
-	M.L. 21.09.2023	M.L. 21.09.2023	C.R.W. 04.10.2023	M.P. 04.10.2023	




Location:

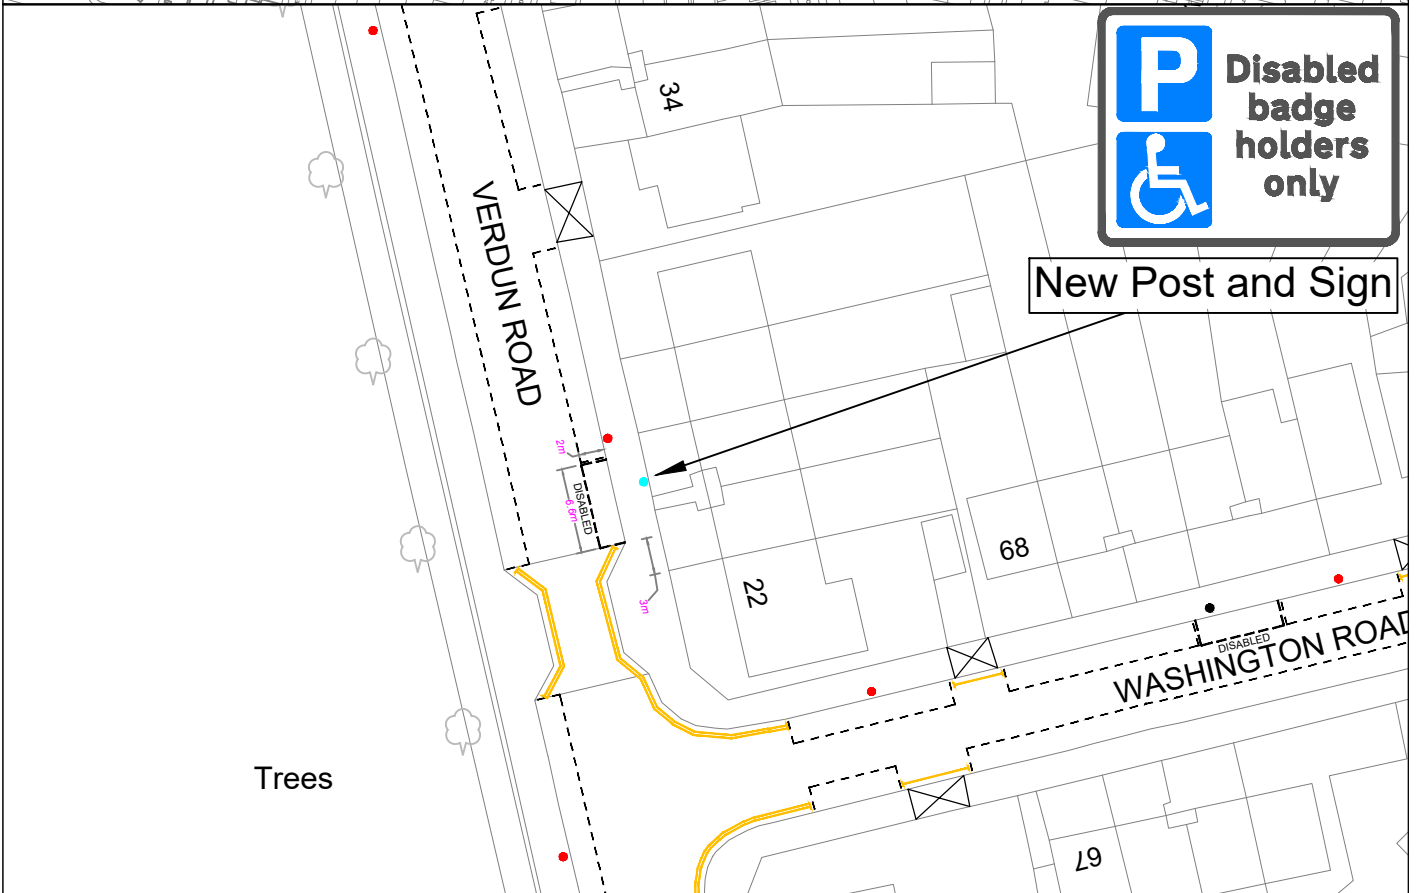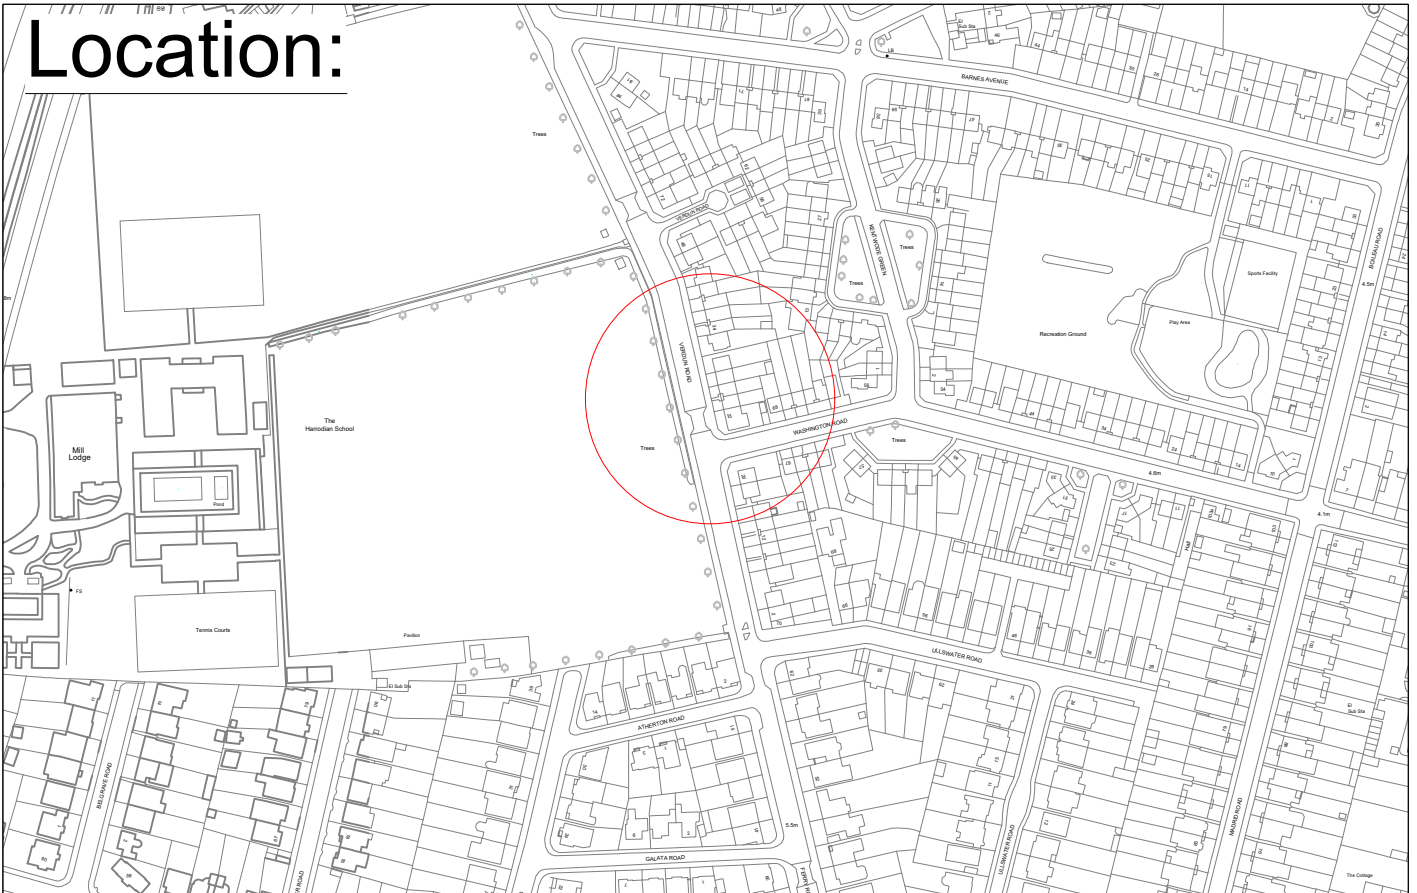

New Post and Sign

"This map is reproduced from Ordnance Survey material with the permission of the Controller of Her Majesty's Stationery Office ©Crown copyright. Unauthorised reproduction infringes Crown copyright and may lead to prosecution or civil proceedings 100019441 [2023]."

CLIENT	LONDON BOROUGH OF RICHMOND UPON THAMES		
PROJECT	Disabled Bays Batch 2 2023		
DRAWING TITLE	Verdun Road Zone B1		
ISSUING OFFICE	TWICKENHAM	DRAWING NUMBER	DB-07-VR
TELEPHONE	08456 122 660	REVISION	-

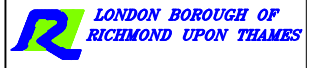

					Draft	
	M.L. 21.09.2023	M.L. 21.09.2023	C.R.W. 04.10.2023	M.P. 04.10.2023	Issue	✓
REVISION	DRAWN BY & DATE	DESIGNED BY & DATE	CHECKED BY & DATE	APPROVED BY & DATE	Scale (at A4 size)	N.T.S