

HIGHWAYS ACT 1980 – SECTION 90C

**PROPOSED REMOVAL OF SPEED CUSHIONS AND PROVISION OF  
ROAD HUMPS**

**WINDMILL ROAD, HAMPTON**

(Reference 23/201)

NOTICE IS HEREBY GIVEN that the Council of the London Borough of Richmond upon Thames proposes to remove road humps known as speed cushions and provide sinusoidal road humps in Windmill Road, Hampton.

The speed cushions proposed to be removed are located in Windmill Road, Hampton: (i) adjacent to No. 1 Greenwood Lane; (ii) outside Nos. 19 and 19a Windmill Road; and (iii) outside Nos. 1 and 3 Windmill Road.


The proposed sinusoidal road humps will be located in Windmill Road, Hampton: (i) approximately 22 metres south-east of the south-eastern kerb-line of St. James's Road; (ii) approximately 14 metres south-east of the south-eastern kerb-line of Brooklands Place; and (iii) outside No. 3 Windmill Road. Each hump will be 3.7 metres in length, with a height of 75mm at its highest point and extending across the full width of the carriageway.

A drawing showing the proposed design will be available for public inspection, quoting reference 23/201, at: the Civic Centre (Central Reception, ground floor), 44 York Street, Twickenham between 9.15am and 5pm on Mondays to Fridays, except for Bank and other public holidays.

Persons wishing to make representations regarding proposals should write to the Head of Engineering, Traffic and Parking Policy, London Borough of Richmond upon Thames, Civic Centre, 44 York Street, Twickenham TW1 3BZ within 21 days of the date of this Notice giving the grounds of their objection. Representations may also be sent by email to [windmillroad@richmond.gov.uk](mailto:windmillroad@richmond.gov.uk)

Nick O'Donnell  
Assistant Director – Traffic and Engineering Civic Centre, 44 York Street,  
Twickenham TW1 3BZ

Dated 23 November 2023

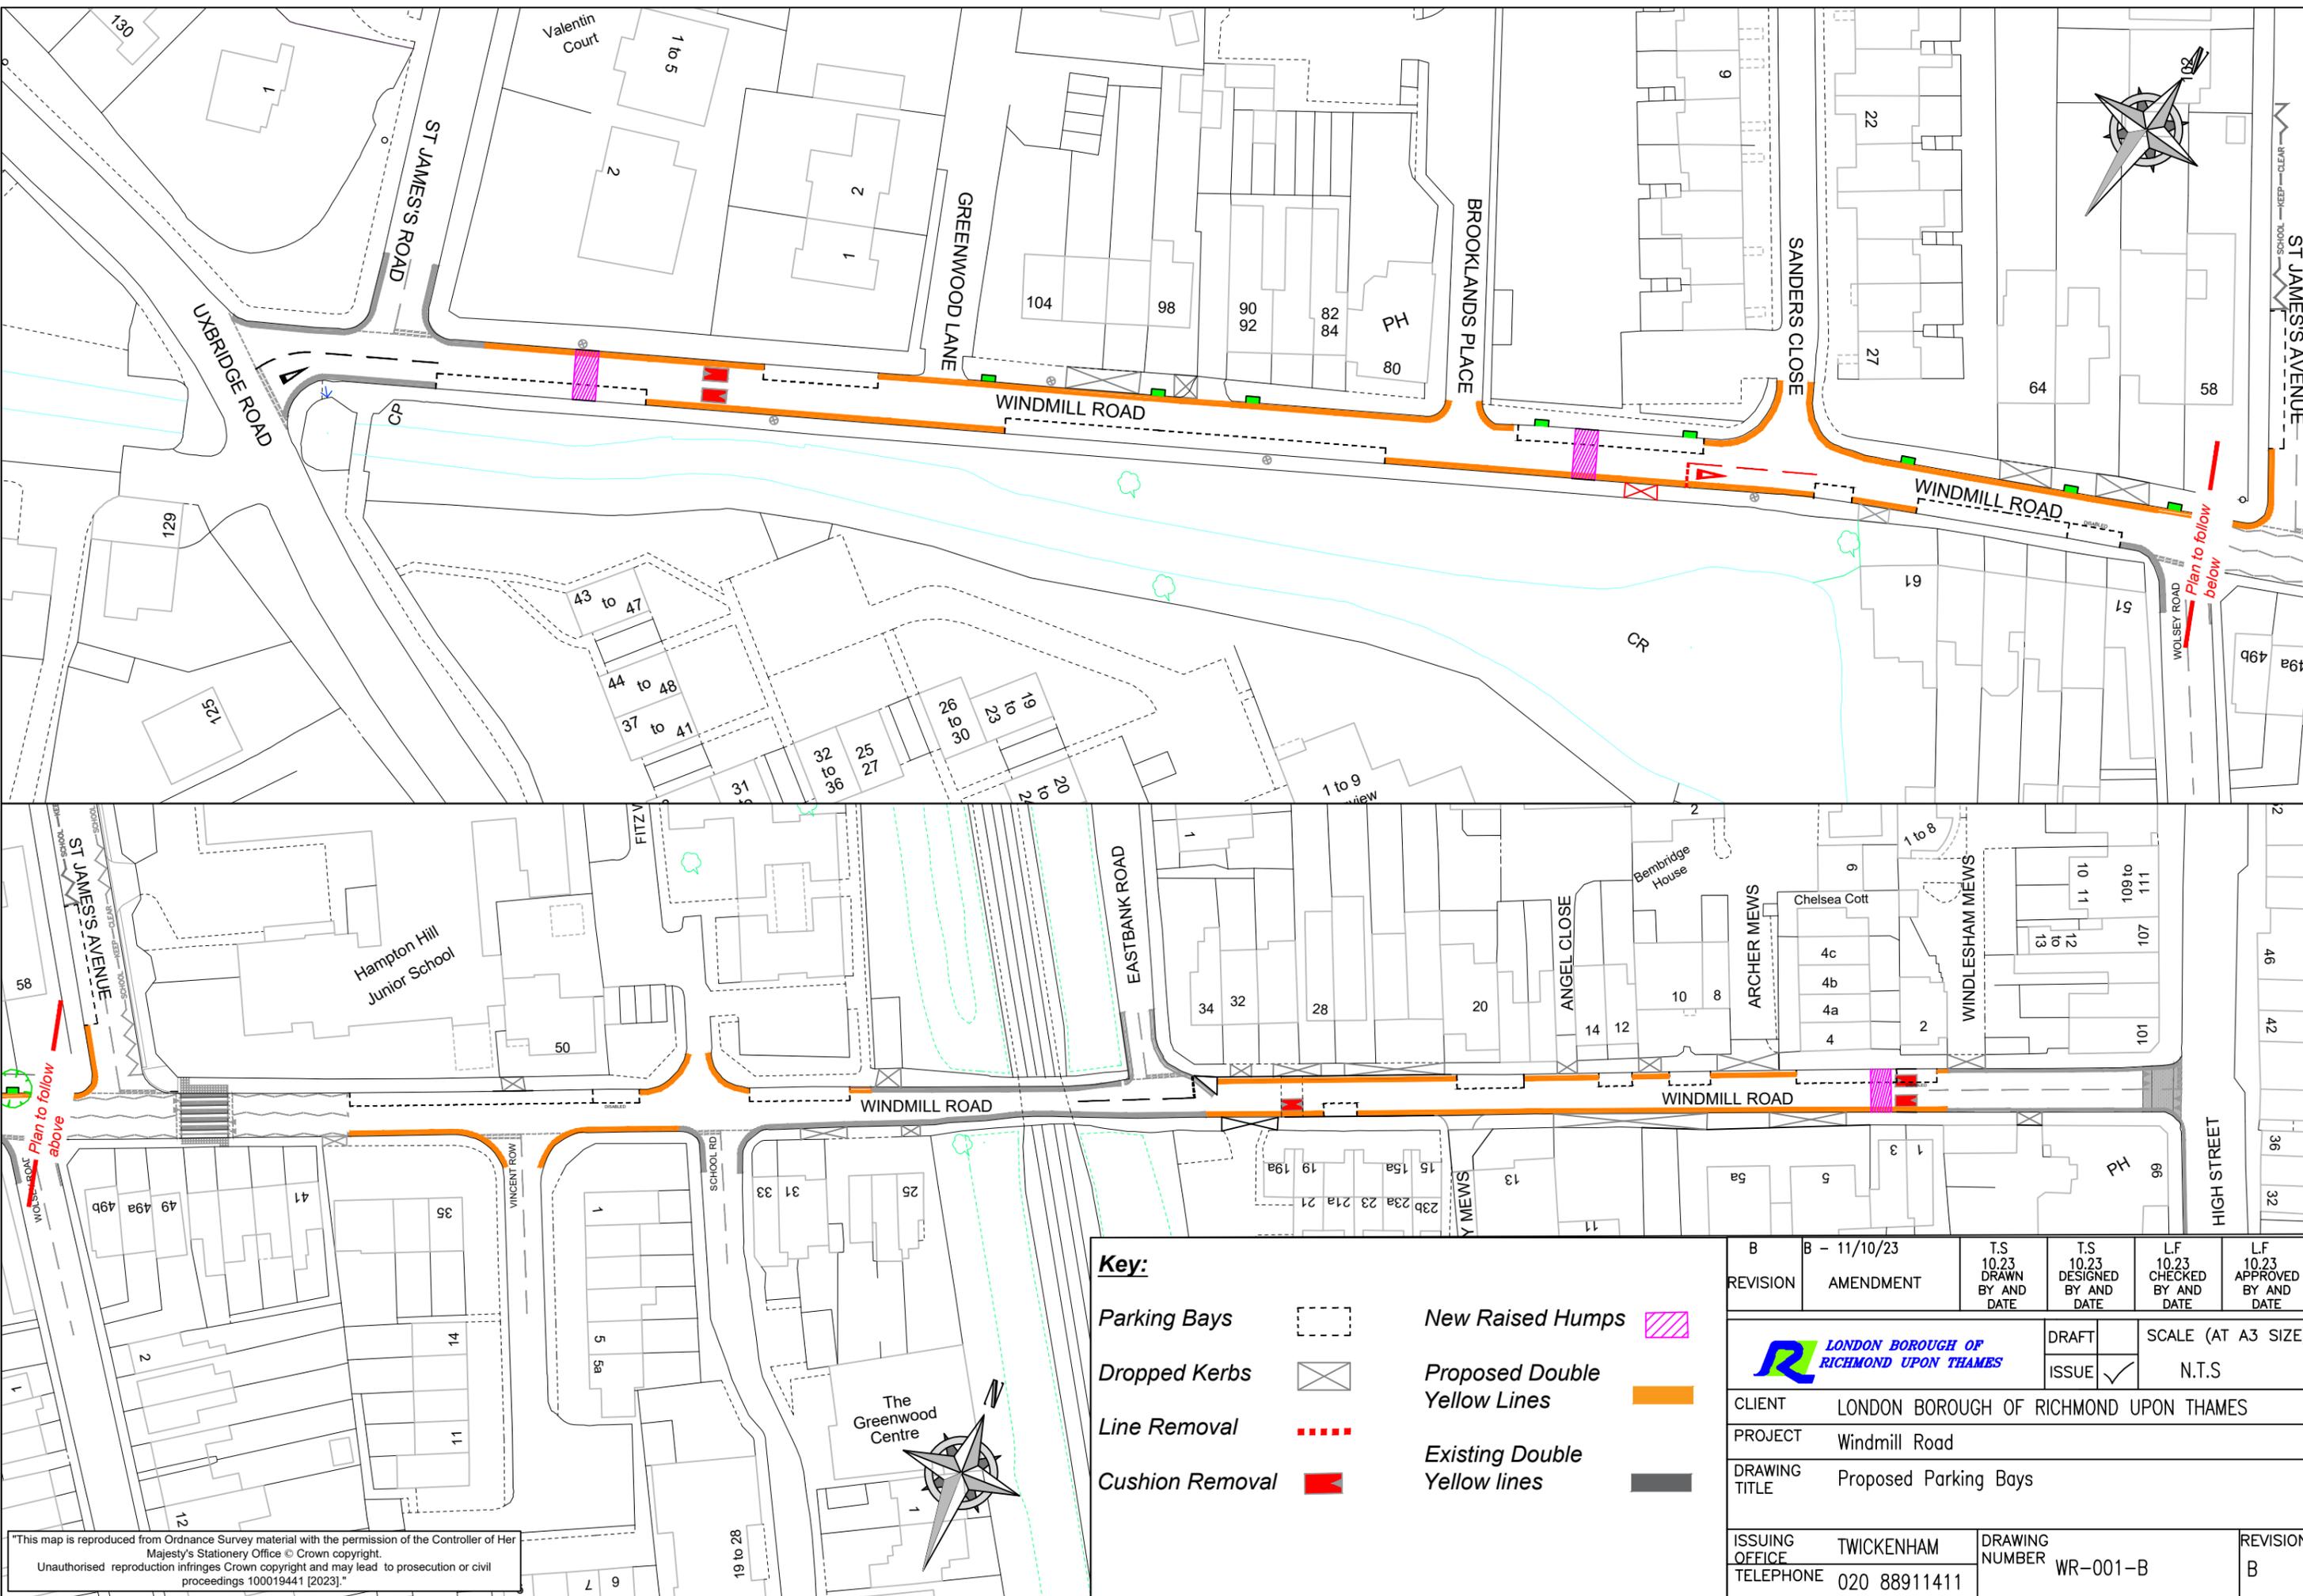

**Key:**

Parking Bays		New Raised Humps	
Dropped Kerbs		Proposed Double Yellow Lines	
Line Removal		Existing Double Yellow lines	
Cushion Removal			

REVISION	B - 11/10/23	T.S 10.23 DRAWN BY AND DATE	T.S 10.23 DESIGNED BY AND DATE	LF 10.23 CHECKED BY AND DATE	LF 10.23 APPROVED BY AND DATE
AMENDMENT		DRAFT		SCALE (AT A3 SIZE)	
		ISSUE		N.T.S	
CLIENT	LONDON BOROUGH OF RICHMOND UPON THAMES				
PROJECT	Windmill Road				
DRAWING TITLE	Proposed Parking Bays				
ISSUING OFFICE	TWICKENHAM	DRAWING NUMBER	WR-001-B	REVISION	B
TELEPHONE	020 88911411				

"This map is reproduced from Ordnance Survey material with the permission of the Controller of Her Majesty's Stationery Office © Crown copyright. Unauthorised reproduction infringes Crown copyright and may lead to prosecution or civil proceedings 100019441 [2023]."