

## ROAD TRAFFIC REGULATION ACT 1984

### THE LONDON BOROUGH OF RICHMOND UPON THAMES (WAITING AND LOADING RESTRICTION) (CIVIL ENFORCEMENT AREA) (AMENDMENT No. \*) ORDER 202\*

#### **OAK AVENUE, HAMPTON**

(Reference 24/020)

1. The Council of the London Borough of Richmond upon Thames on propose to make the above Order under section 6 and 124 of, and Part IV of Schedule 9 to, the Road Traffic Regulation Act 1984, as amended.
2. The general effect of the Order will be to introduce waiting restrictions operating at any time in Oak Avenue, on its south-western side, outside Nos. 63-67 Oak Avenue.
3. Further details of the proposals: -
  - (a) can be inspected, quoting Reference 24/020, at the Civic Centre (Central Reception, ground floor), 44 York Street, Twickenham between 9.15am and 5pm on Mondays to Fridays, except for Bank and other public holidays; and
  - (b) may be viewed on the Council's web-site at [http://www.richmond.gov.uk/public\\_notices](http://www.richmond.gov.uk/public_notices)
4. Any comments regarding the proposals should be sent within 21 days of the date of this Notice to Head of Engineering, Traffic and Parking Policy, London Borough of Richmond upon Thames, Civic Centre, 44 York Street, Twickenham TW1 3BZ within 21 days of the date of this Notice giving the grounds of their objection. Representations may also be sent by email to [Trafficorders@richmond.gov.uk](mailto:Trafficorders@richmond.gov.uk).

NICK O'DONNELL  
Assistant Director – Traffic and Engineering  
Civic Centre, 44 York Street, Twickenham TW1 3BZ

Dated 25 January 2024

ROAD TRAFFIC REGULATION ACT 1984 – SECTION 23  
HIGHWAYS ACT 1980 – SECTION 90C

**RAISED CROSSING**

**OAK AVENUE, HAMPTON**

(Reference 24/021)

NOTICE IS HEREBY GIVEN that the Council of the London Borough of Richmond upon Thames proposes to install a raised zebra crossing in Oak Avenue, Hampton.

The controlled area of the crossing will be sited from a point outside No. 67 Oak Avenue extending to a point outside Nos. 53-58 Oak Avenue. The table will be sited outside Nos.1-6 and 7-12 Langridge Mews, in Oak Avenue., with a length, including ramps of approximately 10metres. The ramps will have a 1:20 gradient.


A drawing showing the proposed design will be available for public inspection for a period of 21 days from the date of this notice, quoting reference 24/021 at: -

- (a) the Civic Centre (Central Reception, ground floor), 44 York Street, Twickenham between 9.15am and 5pm on Mondays to Fridays, except for Bank and other public holidays; or
- (b) may be viewed on the Council's web-site at [http://www.richmond.gov.uk/public\\_notices](http://www.richmond.gov.uk/public_notices)

Any comments regarding the proposals should be sent within 21 days of the date of this Notice to Head of Engineering, Traffic and Parking Policy, London Borough of Richmond upon Thames, Civic Centre, 44 York Street, Twickenham TW1 3BZ within 21 days of the date of this Notice giving the grounds of their objection. Representations may also be sent by email to [Trafficorders@richmond.gov.uk](mailto:Trafficorders@richmond.gov.uk).



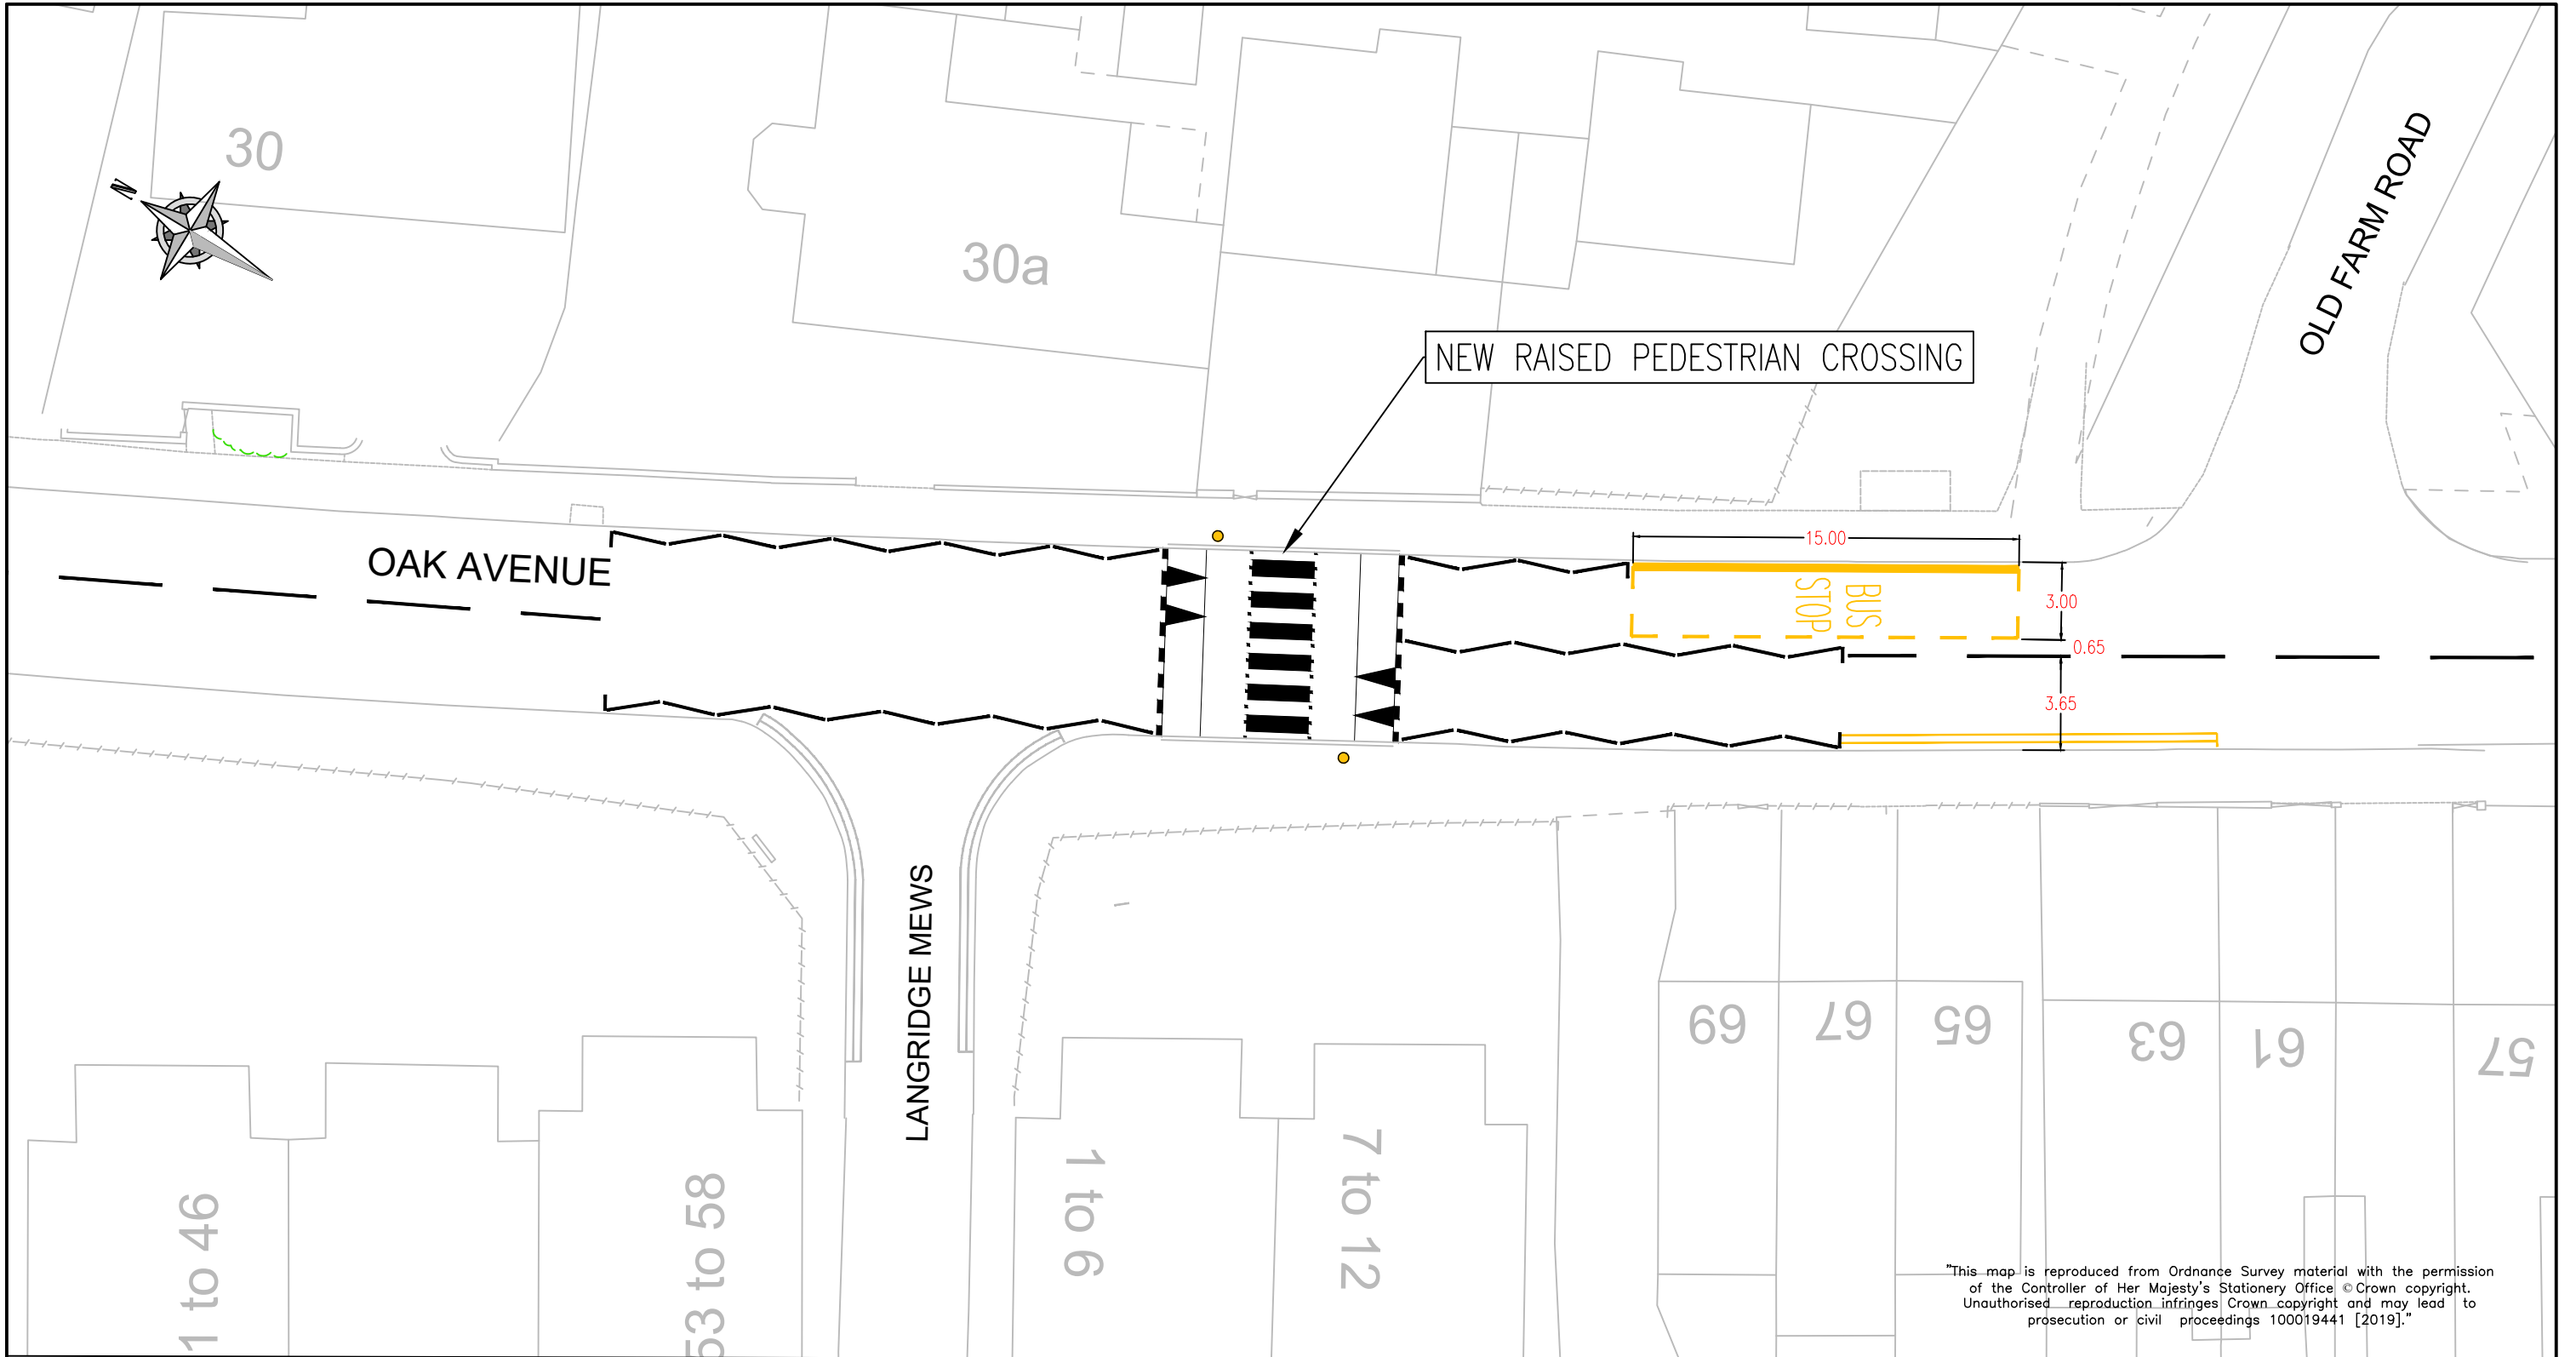


NICK O'DONNELL  
Assistant Director, Traffic and Engineering  
Civic Centre, 44 York Street, Twickenham TW1 3BZ

Dated 25 January 2024



"This map is reproduced from Ordnance Survey material with the permission of the Controller of Her Majesty's Stationery Office © Crown copyright. Unauthorised reproduction infringes Crown copyright and may lead to prosecution or civil proceedings 100019441 [2019]."

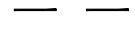**KEY**

-  NEW DOUBLE YELLOW LINES TO TSRGD 1018.01
-  NEW ROAD MARKING
-  NEW ROAD MARKING TO TSRGD 1028.4
-  NEW BELISHA BEACON
-  EXISTING DOUBLE YELLOW LINES

REVISION	AMENDMENT	NA 16.01.24 DRAWN BY AND DATE	NA 16.01.24 DESIGNED BY AND DATE	DG 16.01.23 CHECKED BY AND DATE	DG 16.01.24 APPROVED BY AND DATE
-	-				



DRAFT	SCALE (AT A3 SIZE)
ISSUE <input checked="" type="checkbox"/>	1:500

CLIENT	LONDON BOROUGH OF RICHMOND UPON THAMES		
PROJECT	OAK AVENUE, HAMPTON		
DRAWING TITLE	PROPOSED RAISED ZEBRA CROSSING TRAFFIC MANAGEMNET ORDER		
ISSUING OFFICE	TWICKENHAM	DRAWING NUMBER	202219-TMO-001
TELEPHONE	020 88911411	REVISION	-