

ROAD TRAFFIC REGULATION ACT 1984 – SECTION 6

THE LONDON BOROUGH OF RICHMOND UPON THAMES (FREE PARKING PLACES)
(PEOPLE WITH DISABILITIES) (AMENDMENT No. **) ORDER 202*

DISABLED PERSONS PARKING BAYS
VARIOUS STREETS THROUGHOUT THE BOROUGH
(Reference 24/056)

1. The Council of the London Borough of Richmond upon Thames propose to make the above Order under sections 6 and 124 of, and Part IV of Schedule 9 to, the Road Traffic Regulation Act 1984, as amended.
2. The principal objective of the **Disabled Persons' Parking Places Order** is to introduce a number of parking places for disabled persons where a high level of parking makes reasonable means of access difficult.
3. The **Disabled Persons' Parking Places Order** will introduce a parking bay for disabled persons' vehicles, operating "at any time" in the following streets:

Andover Road, Twickenham;	Blandford Road, Teddington;
Burlington Avenue, Kew;	Cambrian Road, Richmond;
Clifford Road, Petersham;	Craig Road, Ham;
Gordon Avenue Twickenham;	Hammond Close, Hampton;
Houblon Road, , Richmond;	Longford Road, Whitton;
Milner Drive, Twickenham;	Netherton Road, Twickenham;
Oldfield Road, Hampton;	Parrs Place, Hampton;
Prospect Crescent, Twickenham;	Rectory Grove, Hampton;
Somerset Road, Teddington;	Springfield Road, Whitton;
Staines Road, Twickenham ;	St James Road, Hampton; and
Strathmore Road, Teddington	

4. The **Disabled Persons' Parking Places Order** will also revoke the existing parking bays for disabled persons' vehicles in the vicinity of the following properties: -

1 Cave Road, Ham;	41 Clavering Avenue, Barnes;
9 Cowper Road, Kingston;	71 Elm Bank Gardens, Barnes;
41 Gilpin Avenue, East Sheen;	2 Greville Road, Richmond;
18 Hammond Close, Hampton;	72 Meadlands Drive, Ham;
22 Shalstone Road, Mortlake;	19 Wallorton Gardens, East Sheen.

5. Copies of further particulars giving details of the scheme: -
 - (a) can be inspected, quoting Reference 24/056 at the Civic Centre (Central Reception, ground floor), 44 York Street, Twickenham between 9.15am and 5pm on Mondays to Fridays, except for Bank and other public holidays; and
 - (b) may be viewed on the Council's web-site at http://www.richmond.gov.uk/public_notices
6. Persons wishing to object to or support the proposals or any part thereof should write to the Head of Engineering, Traffic and Parking Policy, London Borough of Richmond upon Thames, Civic Centre, 44 York Street, Twickenham TW1 3BZ within 21 days of the date of , giving the grounds of their objection. Representations may also be sent by email to Trafficorders@richmond.gov.uk.


Nick O'Donnell
Assistant Director, Traffic and Engineering
Civic Centre, 44 York Street, Twickenham TW1 3BZ

Dated 28 March 2024

Location:



Extend disabled bay to 6.6 metres

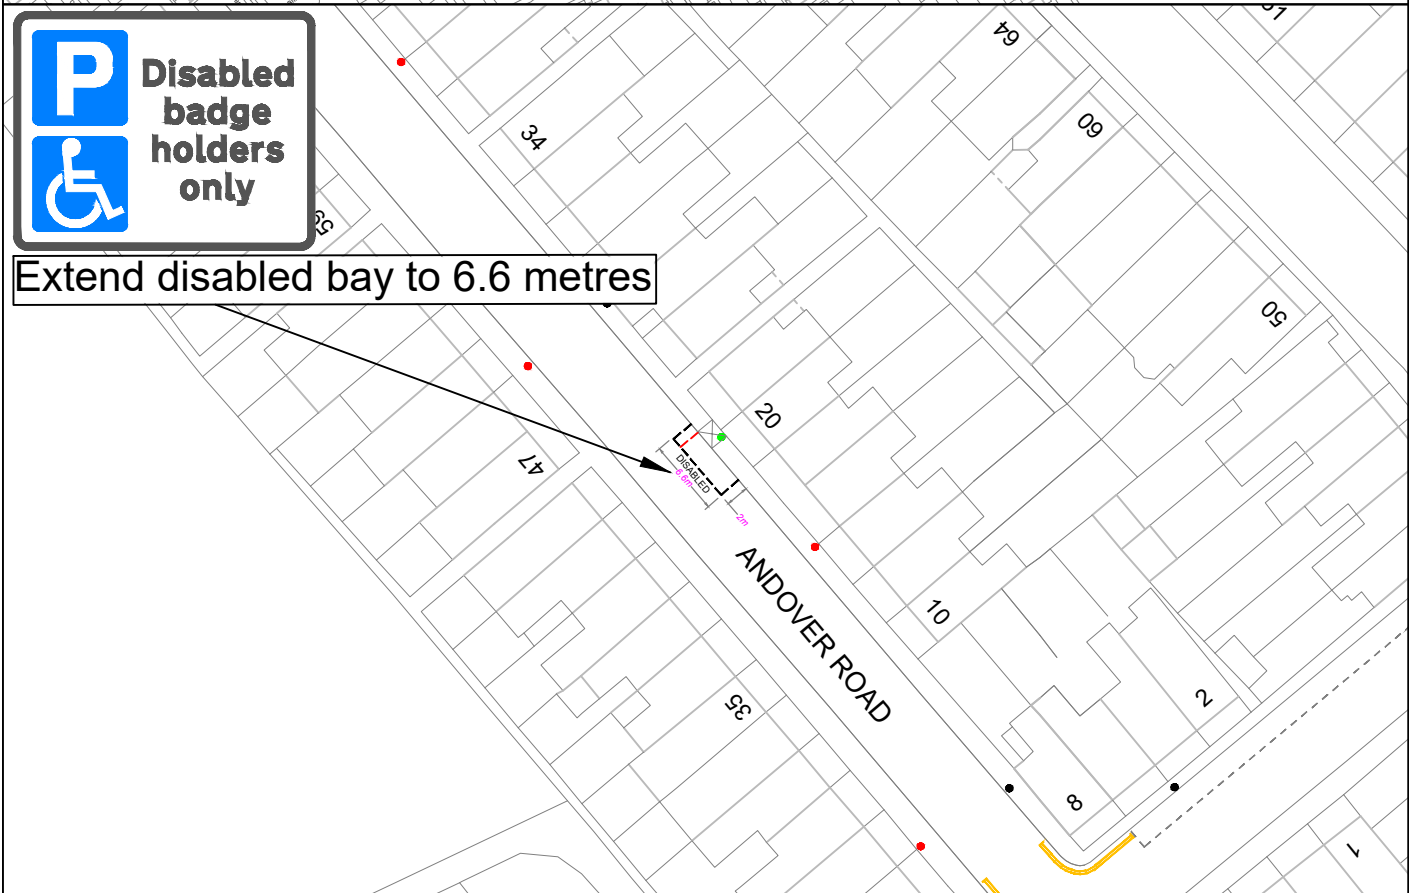

"This map is reproduced from Ordnance Survey material with the permission of the Controller of Her Majesty's Stationery Office © Crown copyright. Unauthorised reproduction infringes Crown copyright and may lead to prosecution or civil proceedings 100019441 [2024]."

CLIENT LONDON BOROUGH OF RICHMOND UPON THAMES

PROJECT Disabled Bays Batch 1 2024

DRAWING TITLE Andover Road
CPZ WT





ISSUING OFFICE TWICKENHAM
TELEPHONE 08456 122 660

DRAWING NUMBER DB-01-AR

REVISION -

					Draft	
					Issue	✓
					Scale (at A4 size)	N.T.S
REVISION	DRAWN BY & DATE	DESIGNED BY & DATE	CHECKED BY & DATE	APPROVED BY & DATE		
-	M.L. 16.02.2024	M.L. 16.02.2024	C.R.W. 04.03.2024	M.P. 04.03.2024		


Location:

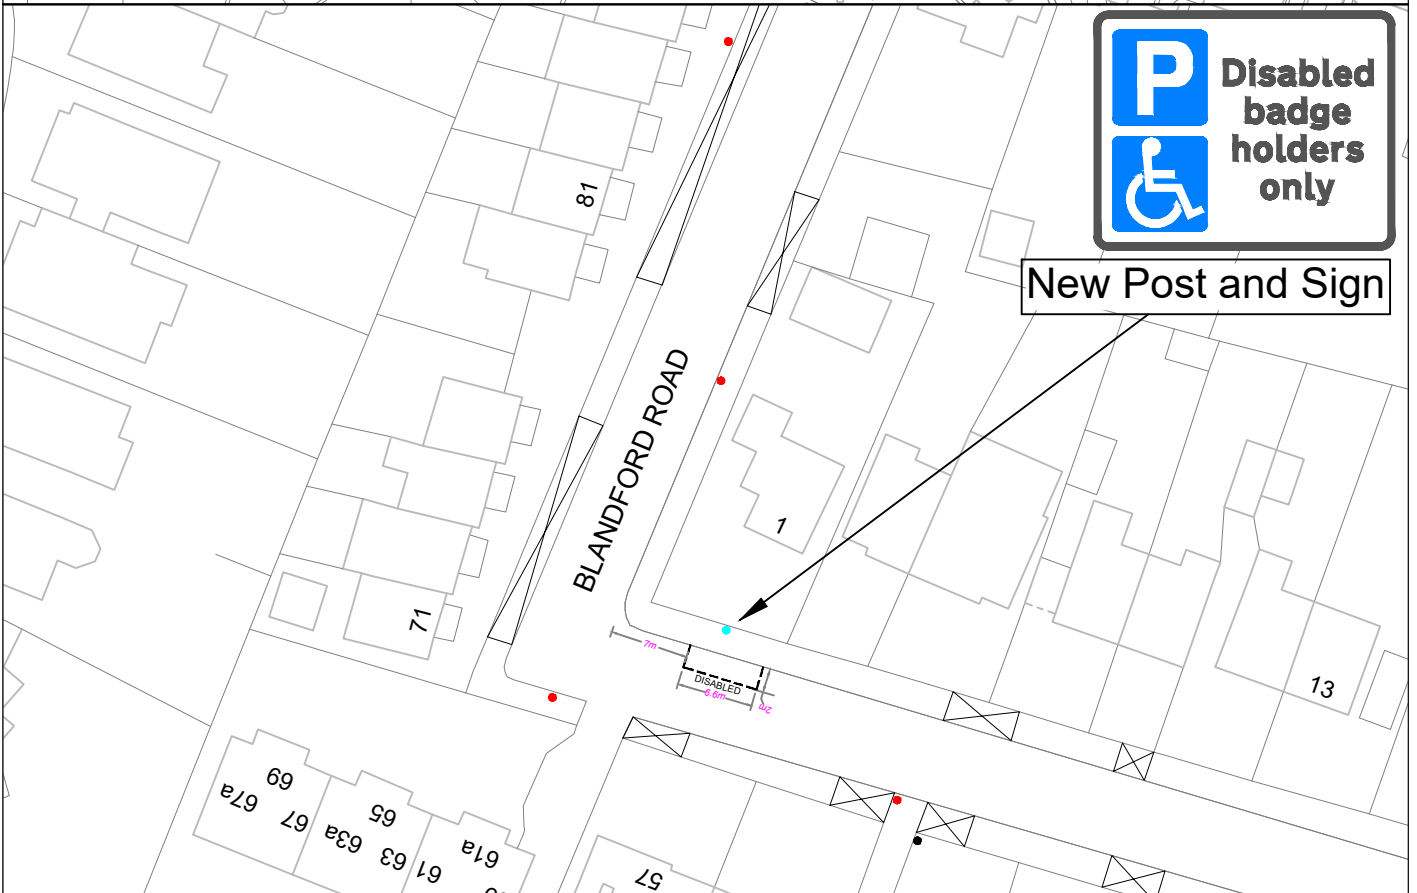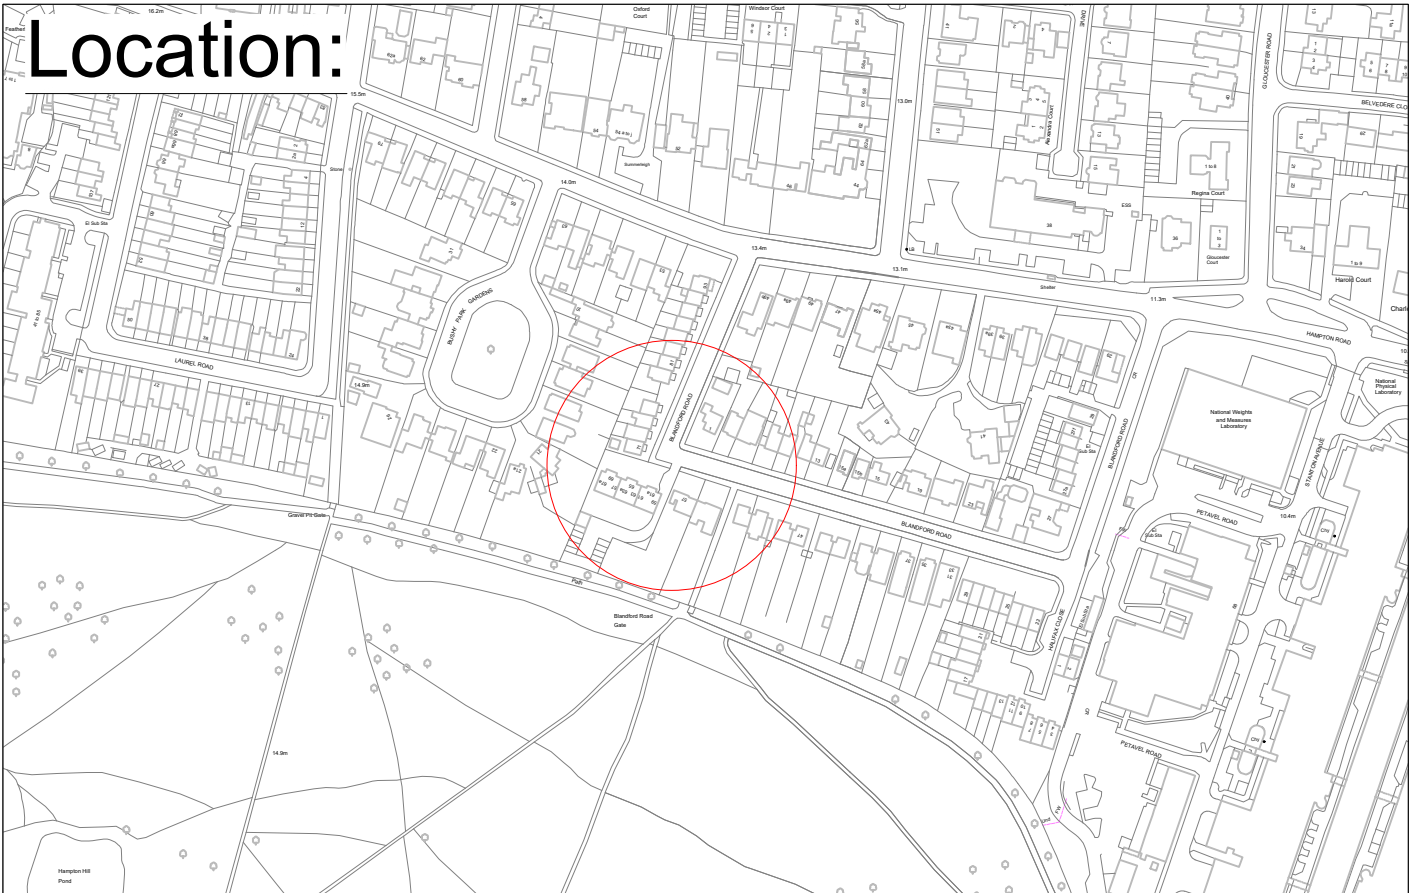


"This map is reproduced from Ordnance Survey material with the permission of the Controller of Her Majesty's Stationery Office ©Crown copyright. Unauthorised reproduction infringes Crown copyright and may lead to prosecution or civil proceedings 100019441 [2024]."

CLIENT		LONDON BOROUGH OF RICHMOND UPON THAMES	
PROJECT		Disabled Bays Batch 1 2024	
DRAWING TITLE		Blandford Road Teddington	
ISSUING OFFICE		TWICKENHAM	
TELEPHONE		08456 122 660	
DRAWING NUMBER		DB-02-BR	
REVISION		-	


Draft			
Issue		✓	
Scale (at A4 size)		N.T.S	
REVISION	DRAWN BY & DATE	DESIGNED BY & DATE	CHECKED BY & DATE
	M.L 16.02.2024	M.L 16.02.2024	C.R.W 04.03.2024
			M.P 04.03.2024

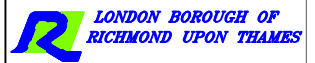


Location:

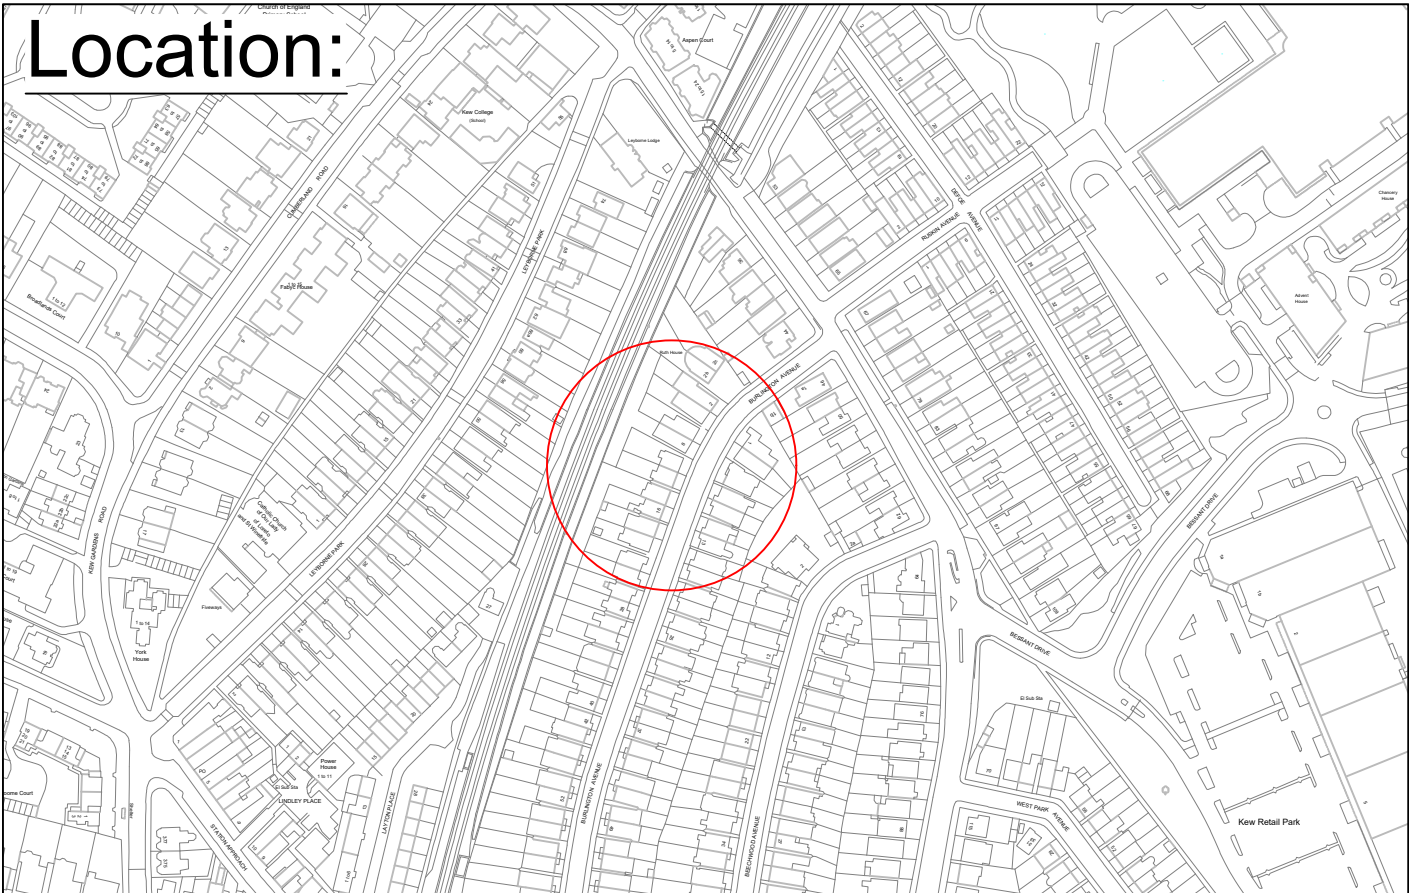

New Post and Sign


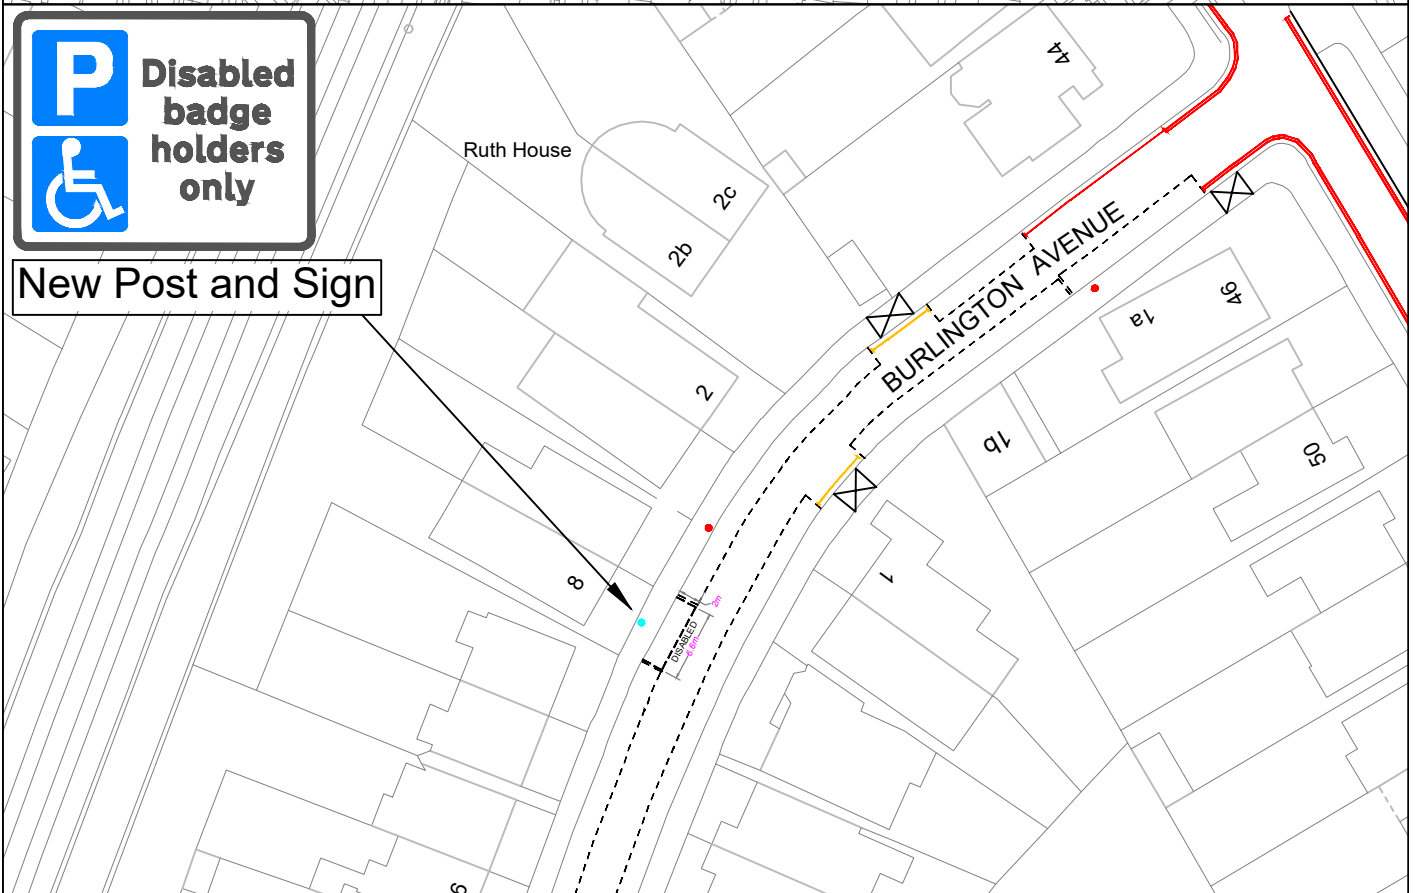


"This map is reproduced from Ordnance Survey material with the permission of the Controller of Her Majesty's Stationery Office © Crown copyright. Unauthorised reproduction infringes Crown copyright and may lead to prosecution or civil proceedings 100019441 [2024]."

CLIENT	LONDON BOROUGH OF RICHMOND UPON THAMES		
PROJECT	Disabled Bays Batch 1 2024		
DRAWING TITLE	Burlington Avenue		
	CPZ KA		
ISSUING OFFICE	TWICKENHAM	DRAWING NUMBER	DB-03-BA
TELEPHONE	08456 122 660	REVISION	


					Draft	
					Issue	✓
REVISION	DRAWN BY & DATE	DESIGNED BY & DATE	CHECKED BY & DATE	APPROVED BY & DATE	Scale (at A4 size)	N.T.S
-	M.L. 16.02.2024	M.L. 16.02.2024	C.R.W. 04.03.2024	M.P. 04.03.2024		

Location:

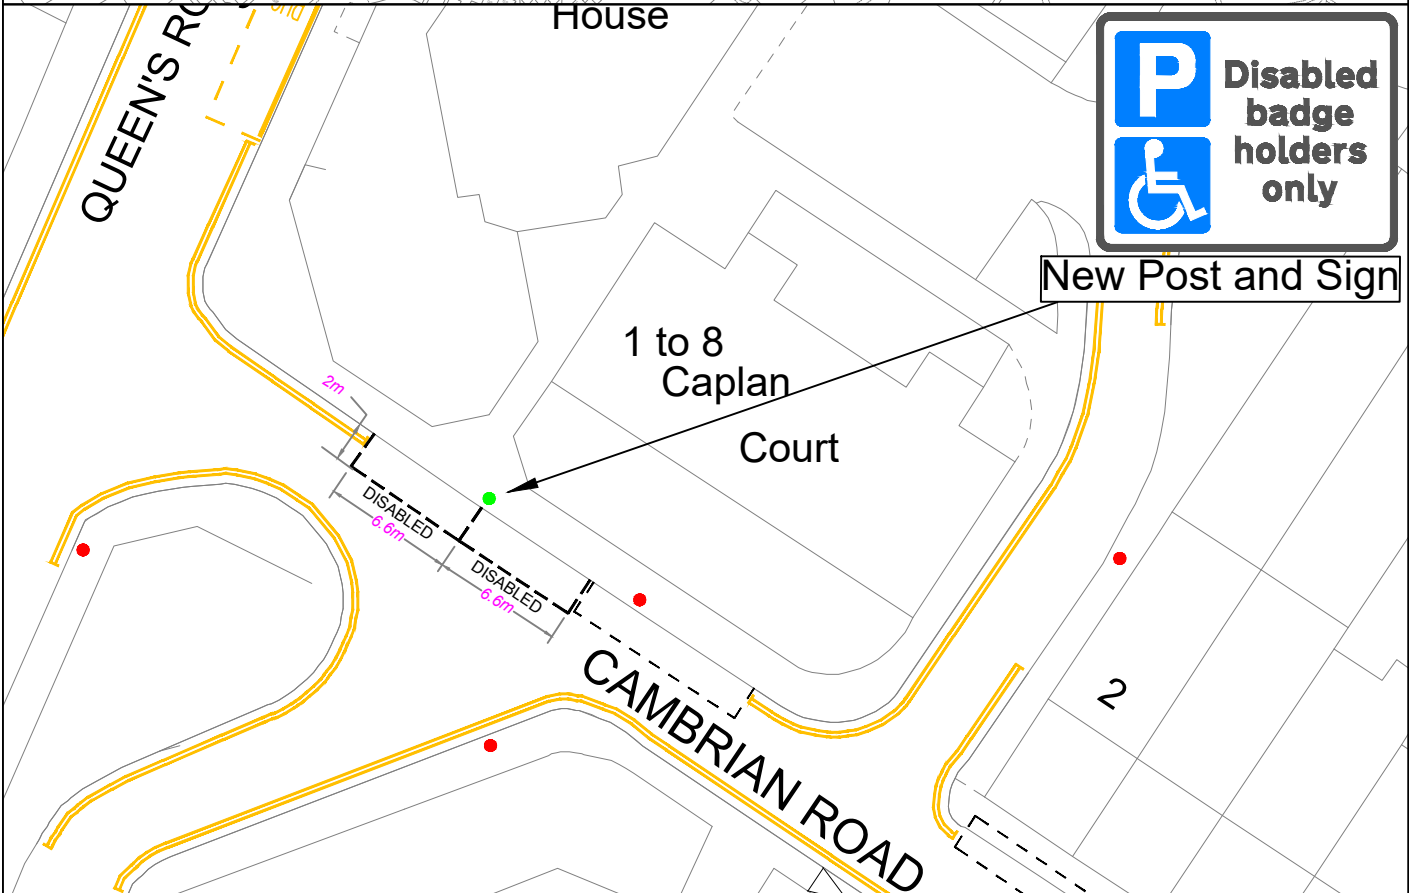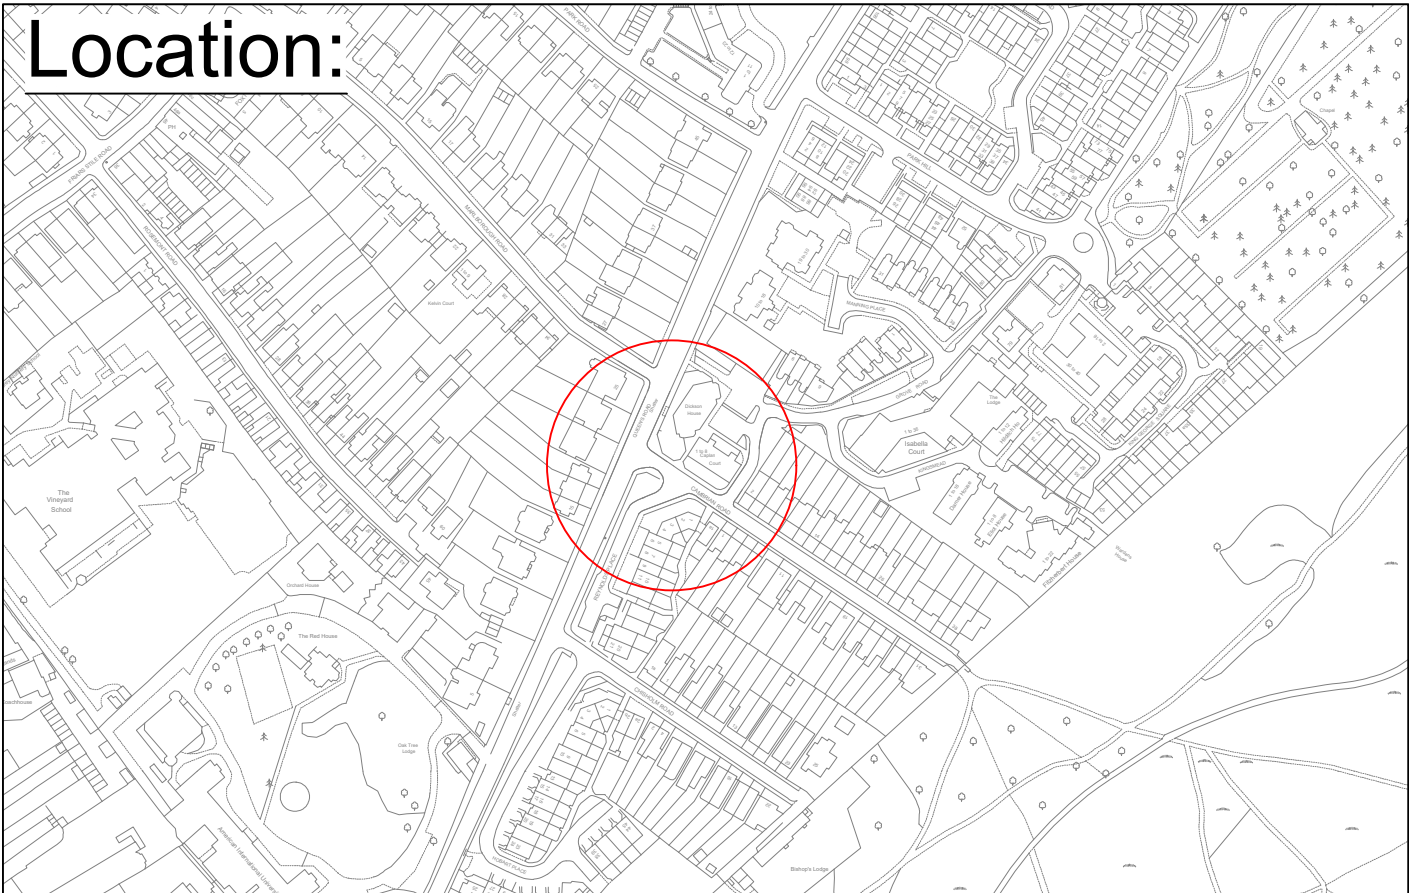


New Post and Sign

This map is reproduced from Ordnance Survey material with the permission of the Controller of Her Majesty's Stationery Office ©Crown copyright. Unauthorised reproduction infringes Crown copyright and may lead to prosecution or civil proceedings 100019441 [2024].


CLIENT	LONDON BOROUGH OF RICHMOND UPON THAMES		
PROJECT	Disabled Bays Batch 1 2024		
DRAWING TITLE	Cambrian Road		
	Richmond		
ISSUING OFFICE	TWICKENHAM	DRAWING NUMBER	REVISION
TELEPHONE	08456 122 660	DB-04-CR	-

					Draft	
	M.L.	M.L.	C.R.W.	M.P.	Issue	✓
REVISION	DRAWN BY & DATE	DESIGNED BY & DATE	CHECKED BY & DATE	APPROVED BY & DATE	Scale (at A4 size)	N.T.S
-	16.02.2024	16.02.2024	04.03.2024	04.03.2024		

Location:


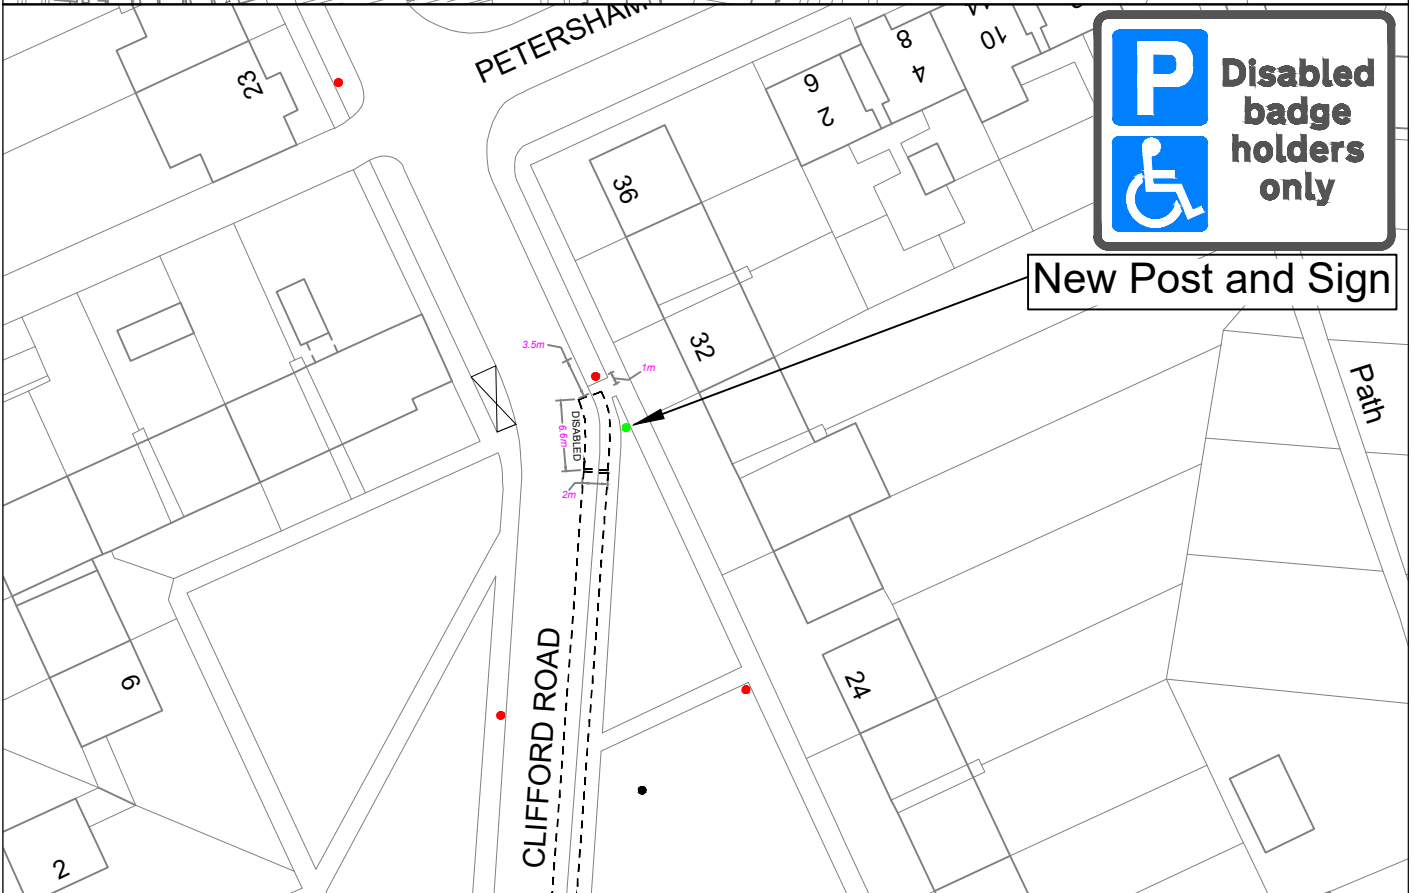


"This map is reproduced from Ordnance Survey material with the permission of the Controller of Her Majesty's Stationery Office ©Crown copyright. Unauthorised reproduction infringes Crown copyright and may lead to prosecution or civil proceedings 100019441 [2024]."

CLIENT	LONDON BOROUGH OF RICHMOND UPON THAMES		
PROJECT	Disabled Bays Batch 1 2024		
DRAWING TITLE	Clifford Road Petersham		
ISSUING OFFICE	TWICKENHAM	DRAWING NUMBER	
TELEPHONE	08456 122 660	REVISION	-

				Draft	
				Issue	✓
REVISION	DRAWN BY & DATE	DESIGNED BY & DATE	CHECKED BY & DATE	APPROVED BY & DATE	Scale (at A4 size) N.T.S
	M.L. 16.02.2024	M.L. 16.02.2024	C.R.W. 04.03.2024	M.P. 04.03.2024	


Location:

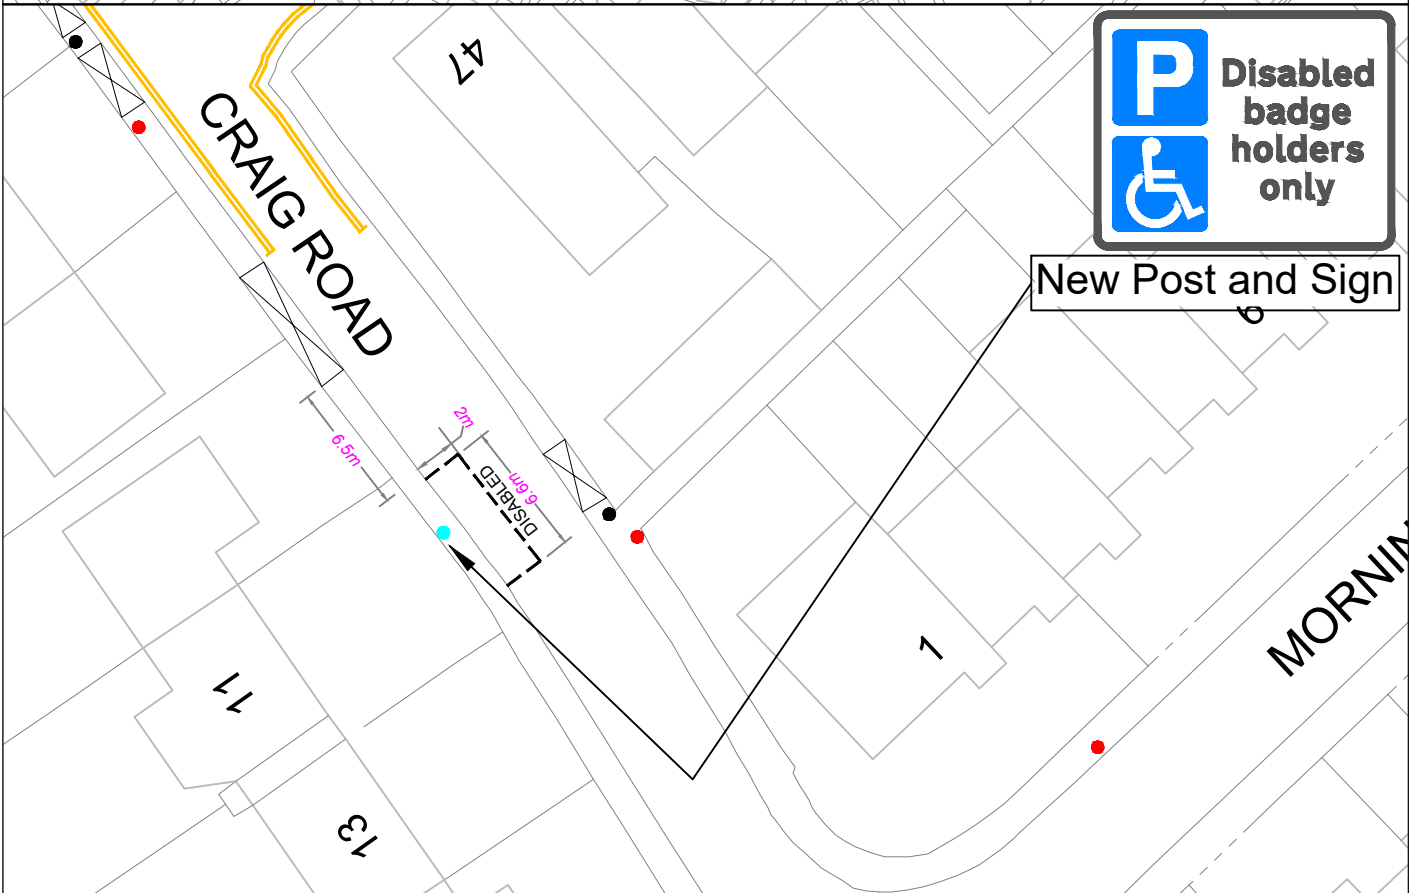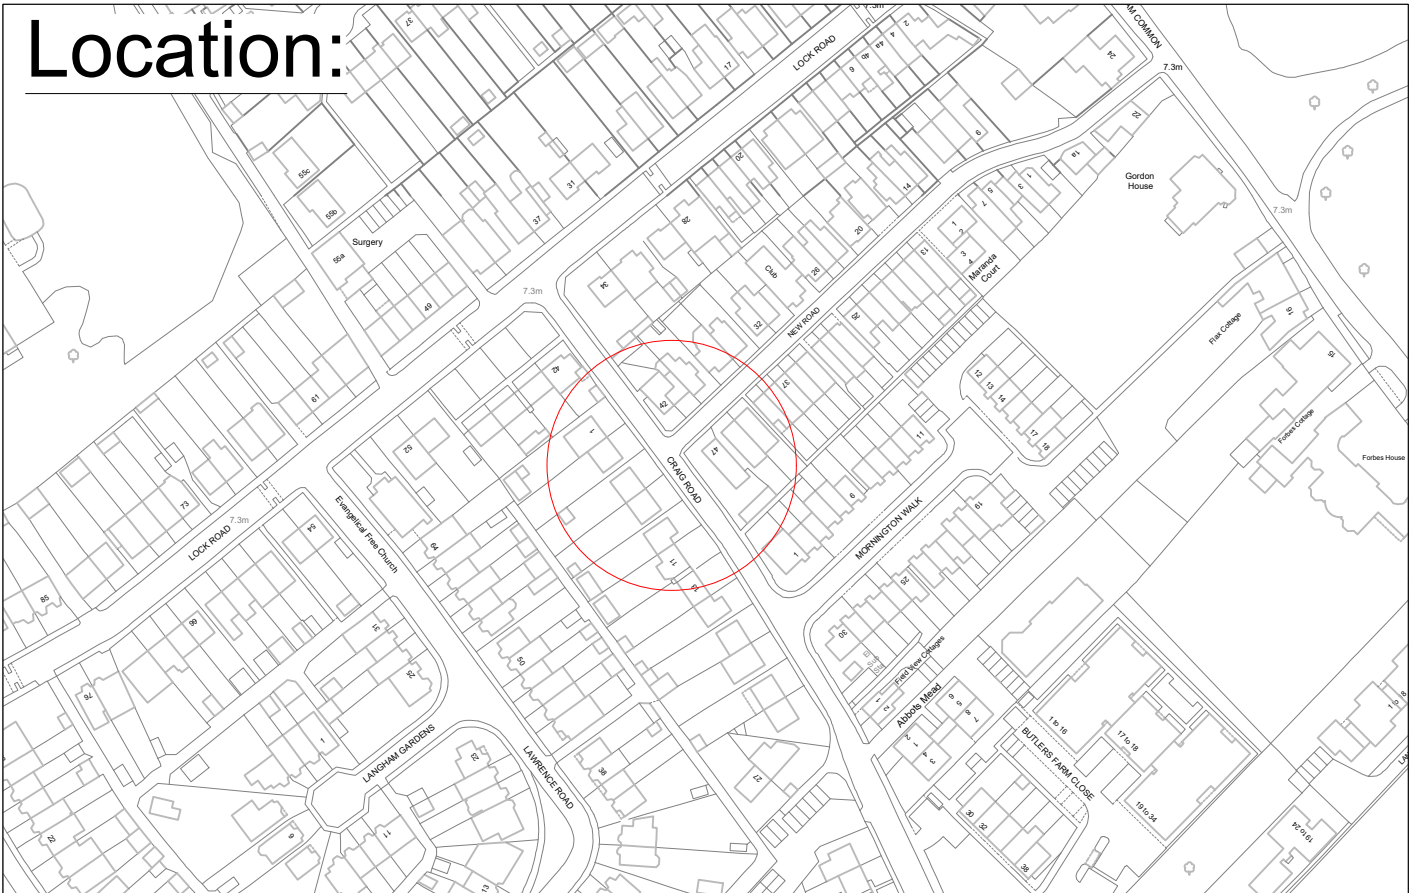

"This map is reproduced from Ordnance Survey material with the permission of the Controller of Her Majesty's Stationery Office ©Crown copyright. Unauthorised reproduction infringes Crown copyright and may lead to prosecution or civil proceedings 100019441 [2024]."

CLIENT		LONDON BOROUGH OF RICHMOND UPON THAMES	
PROJECT		Disabled Bays Batch 1 2024	
DRAWING TITLE		Craig Road Ham	
ISSUING OFFICE		TWICKENHAM	
TELEPHONE		08456 122 660	
DRAWING NUMBER		DB-06-CR	
REVISION		-	


REVISION	Drawn By	Designed By	Checked By	Approved By	Scale (at A4 size) N.T.S
	M.L. 16.02.2024	M.L. 16.02.2024	C.R.W. 04.03.2024	M.P. 04.03.2024	
	DATE	DATE	DATE	DATE	

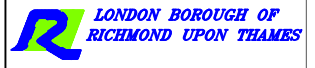

Location:




New Post and Sign

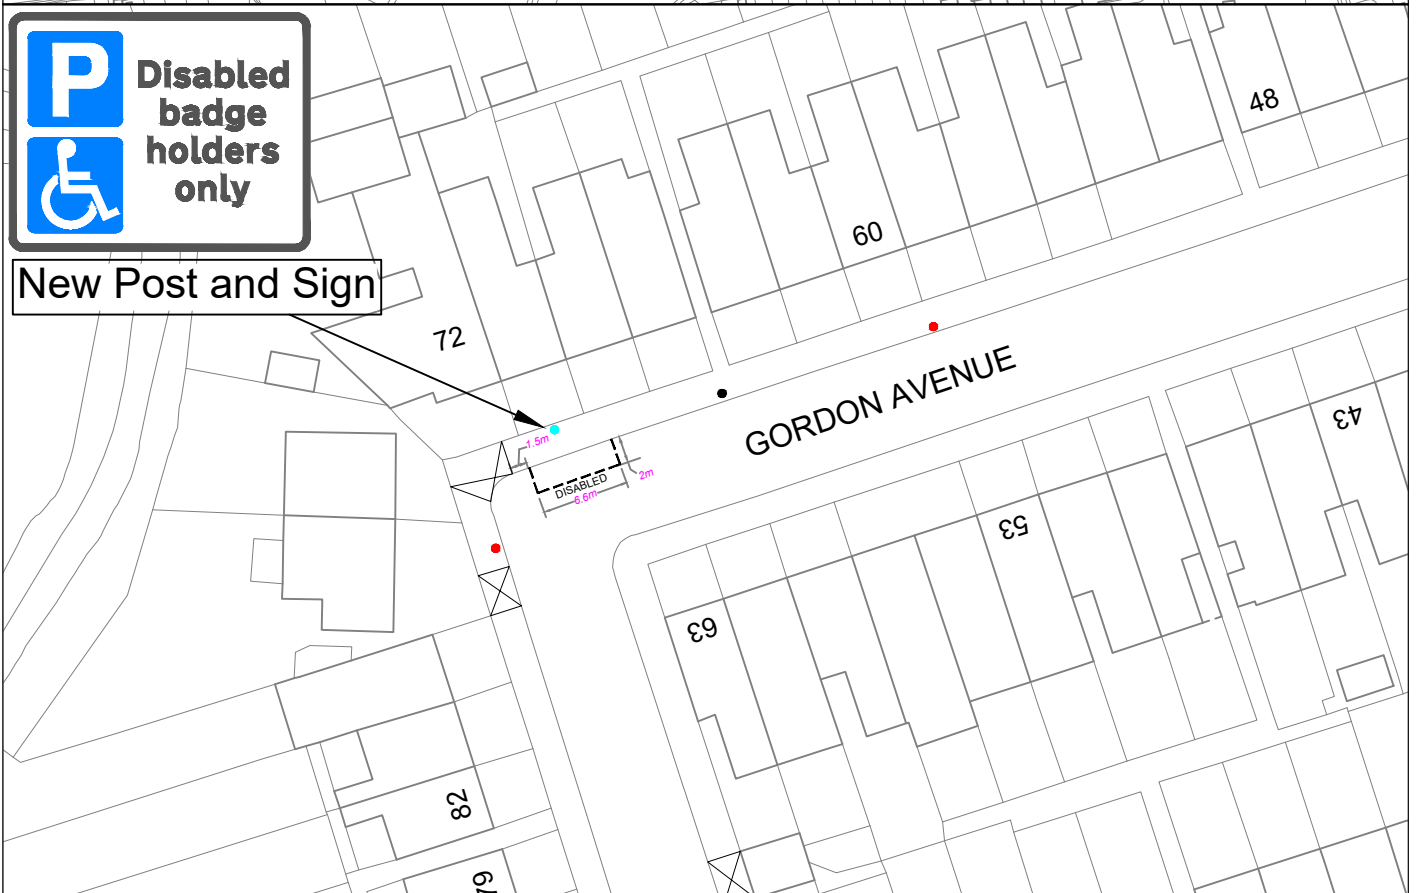


"This map is reproduced from Ordnance Survey material with the permission of the Controller of Her Majesty's Stationery Office ©Crown copyright. Unauthorised reproduction infringes Crown copyright and may lead to prosecution or civil proceedings 100019441 [2024]."

CLIENT	LONDON BOROUGH OF RICHMOND UPON THAMES		
PROJECT	Disabled Bays Batch 1 2024		
DRAWING TITLE	Gordon Avenue CPZ S2		
ISSUING OFFICE	TWICKENHAM	DRAWING NUMBER	DB-07-GA
TELEPHONE	08456 122 660	REVISION	-

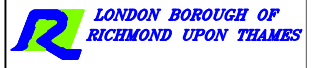


	M.L. 16.02.2024	M.L. 16.02.2024	C.R.W. 04.03.2024	M.P. 04.03.2024	Draft
REVISION	DRAWN BY & DATE	DESIGNED BY & DATE	CHECKED BY & DATE	APPROVED BY & DATE	Issue <input checked="" type="checkbox"/>
					Scale (at A4 size) N.T.S

Location:

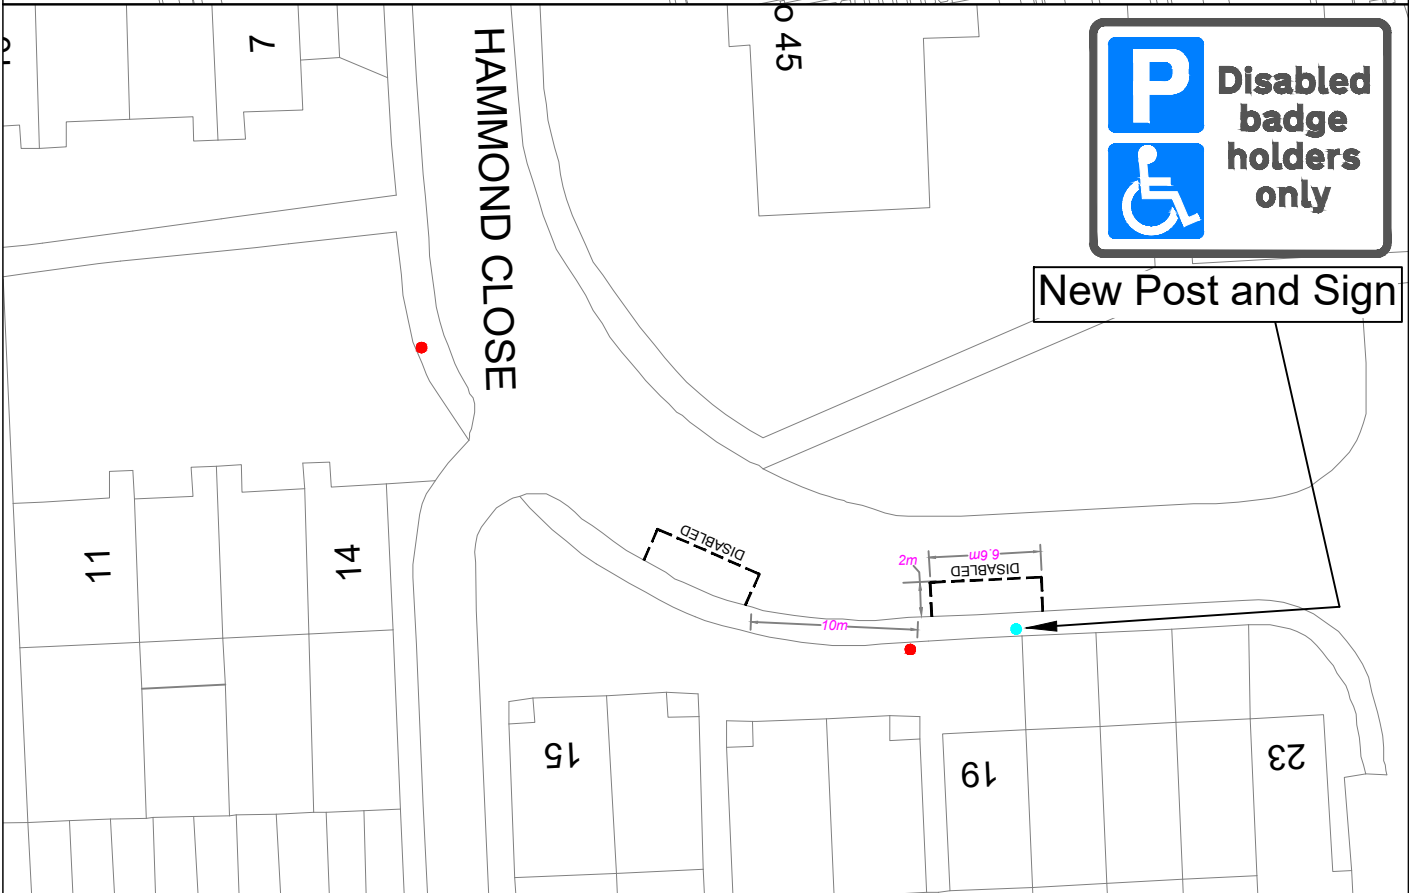


"This map is reproduced from Ordnance Survey material with the permission of the Controller of Her Majesty's Stationery Office ©Crown copyright. Unauthorised reproduction infringes Crown copyright and may lead to prosecution or civil proceedings 100019441 [2024]."

CLIENT	LONDON BOROUGH OF RICHMOND UPON THAMES		
PROJECT	Disabled Bays Batch 1 2024		
DRAWING TITLE	Hammond Close		
	Hampton		
ISSUING OFFICE	TWICKENHAM	DRAWING NUMBER	REVISION
TELEPHONE	08456 122 660	DB-08-HC	-

				Draft	
				Issue	✓
REVISION	DRAWN BY & DATE	DESIGNED BY & DATE	CHECKED BY & DATE	APPROVED BY & DATE	Scale (at A4 size) N.T.S
-	M.L 16.02.2024	M.L 16.02.2024	C.R.W 04.03.2024	M.P 04.03.2024	

Location:

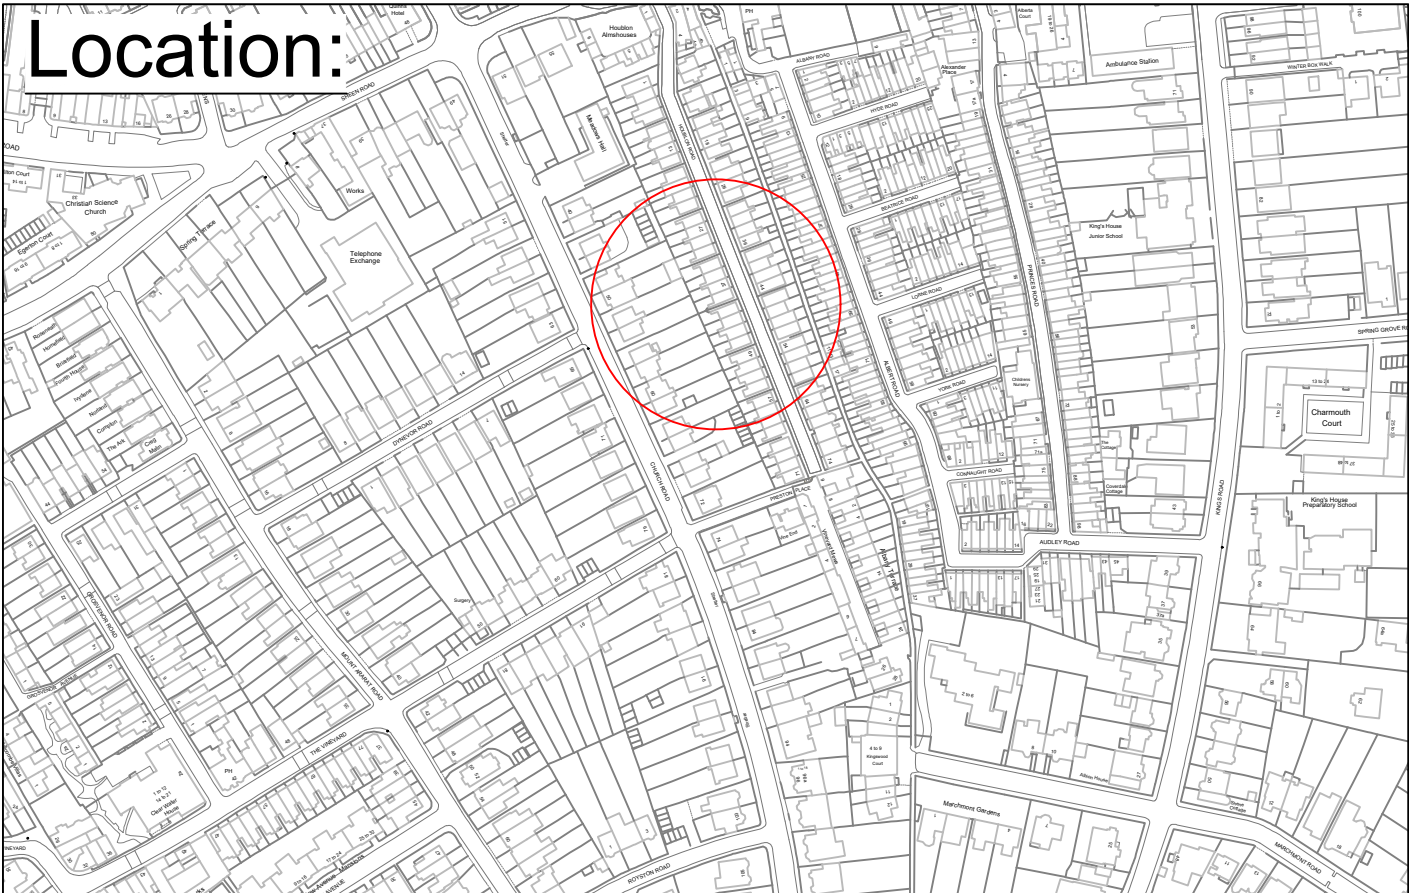


New Post and Sign





"This map is reproduced from Ordnance Survey material with the permission of the Controller of Her Majesty's Stationery Office © Crown copyright. Unauthorised reproduction infringes Crown copyright and may lead to prosecution or civil proceedings 100019441 [2024]."

CLIENT	LONDON BOROUGH OF RICHMOND UPON THAMES		
PROJECT	Disabled Bays Batch 1 2024		
DRAWING TITLE	Houblon Road CPZ G		
ISSUING OFFICE	TWICKENHAM	DRAWING NUMBER	DB-09-HR
TELEPHONE	08456 122 660	REVISION	-

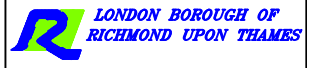


					Draft	
	M.L. 16.02.2024	M.L. 16.02.2024	C.R.W. 04.03.2024	M.P. 04.03.2024	Issue	✓
REVISION	DRAWN BY & DATE	DESIGNED BY & DATE	CHECKED BY & DATE	APPROVED BY & DATE	Scale (at A4 size)	N.T.S

Location:

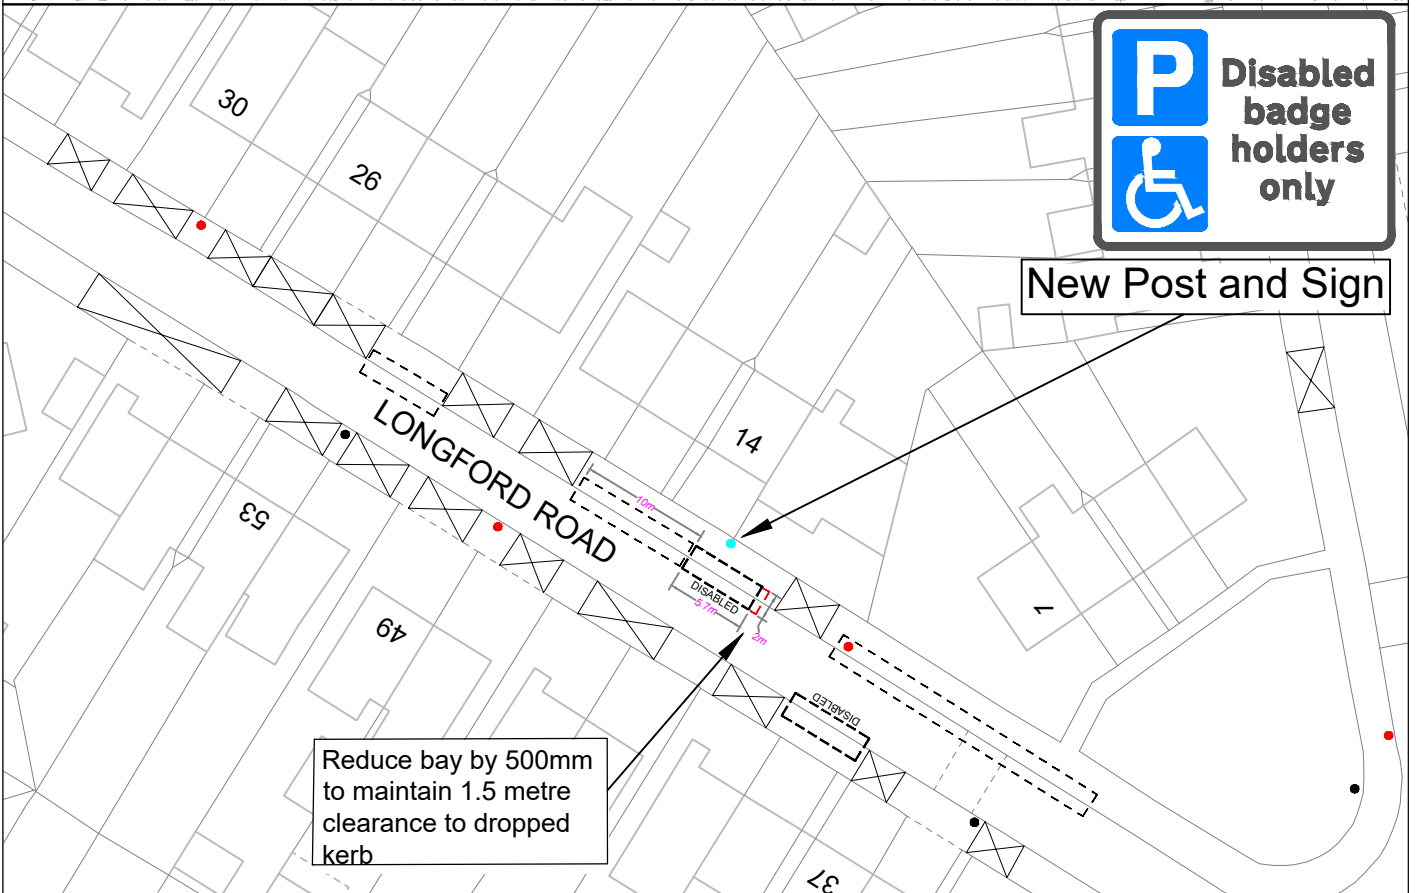
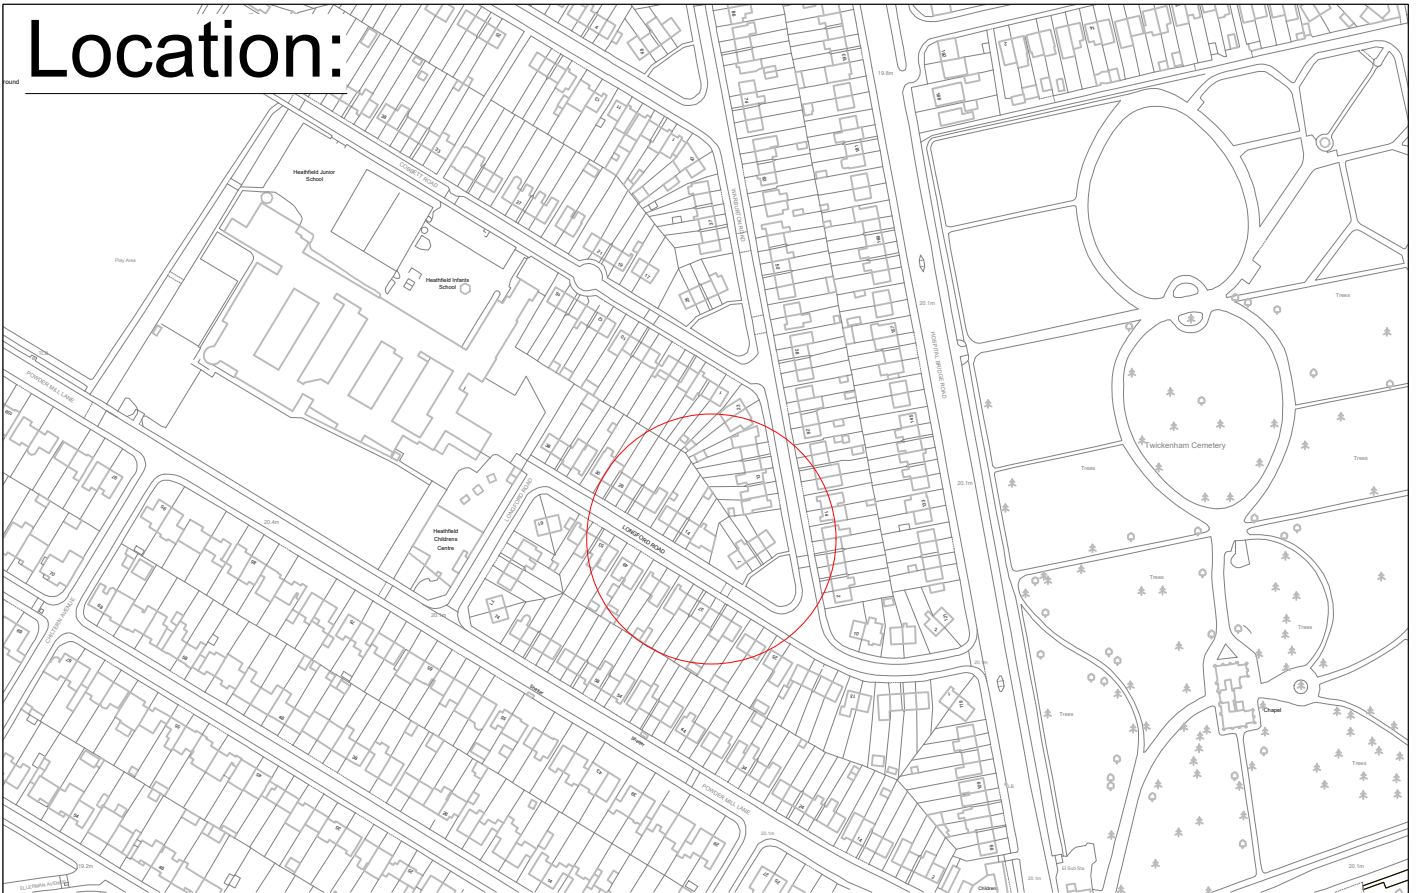


"This map is reproduced from Ordnance Survey material with the permission of the Controller of Her Majesty's Stationery Office ©Crown copyright. Unauthorised reproduction infringes Crown copyright and may lead to prosecution or civil proceedings 100019441 [2024]."

CLIENT	LONDON BOROUGH OF RICHMOND UPON THAMES		
PROJECT	Disabled Bays Batch 1 2024		
DRAWING TITLE	Longford Road		
	Whitton		
ISSUING OFFICE	TWICKENHAM	DRAWING NUMBER	REVISION
TELEPHONE	08456 122 660	DB-10-LR	-

				Draft	
				Issue	✓
REVISION	DRAWN BY & DATE	DESIGNED BY & DATE	CHECKED BY & DATE	APPROVED BY & DATE	Scale (at A4 size) N.T.S
	M.L. 16.02.2024	M.L. 16.02.2024	C.R.W. 04.03.2024	M.P. 04.03.2024	

Location:

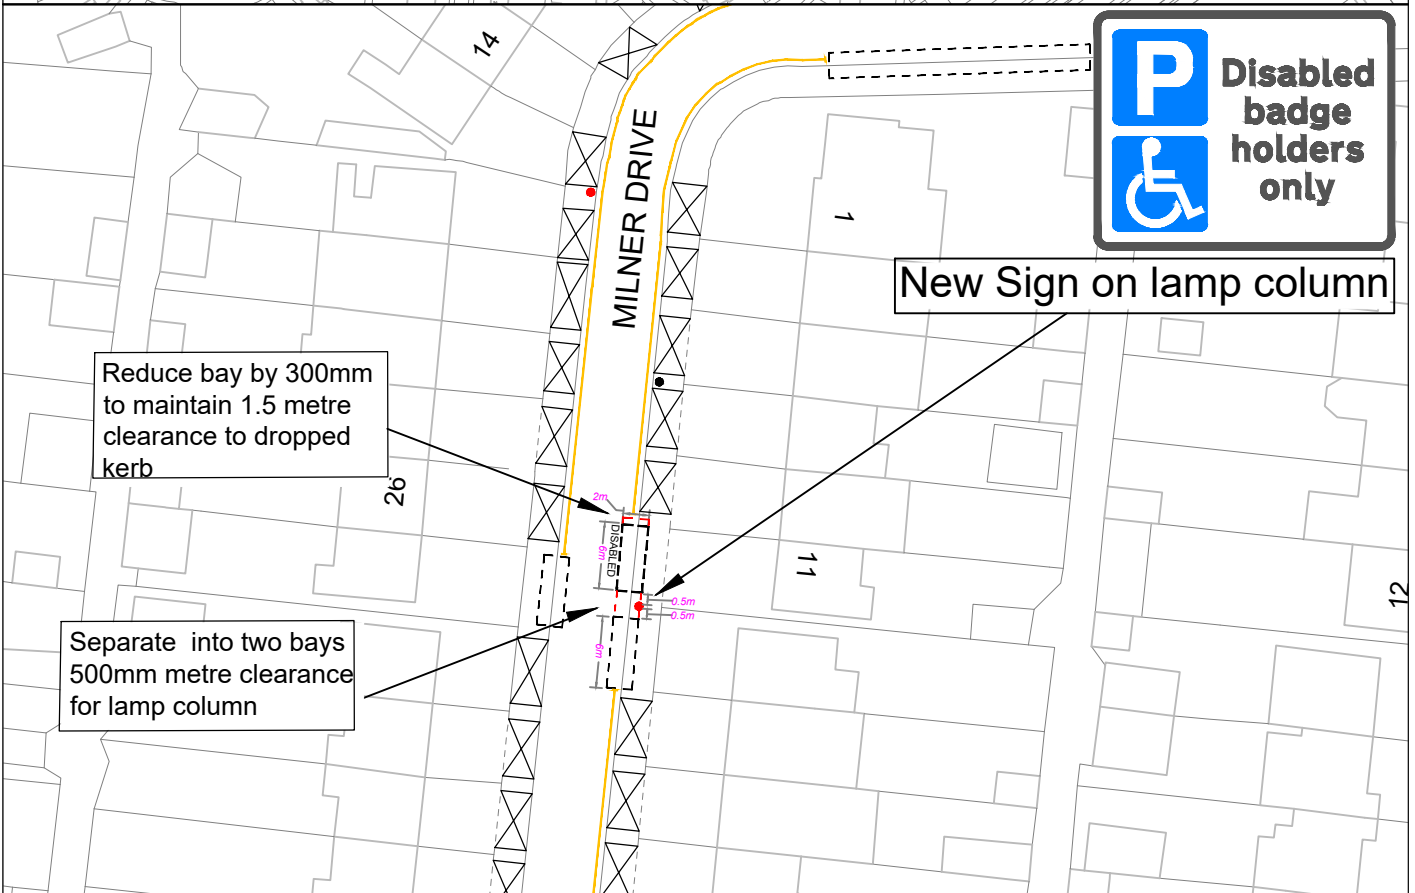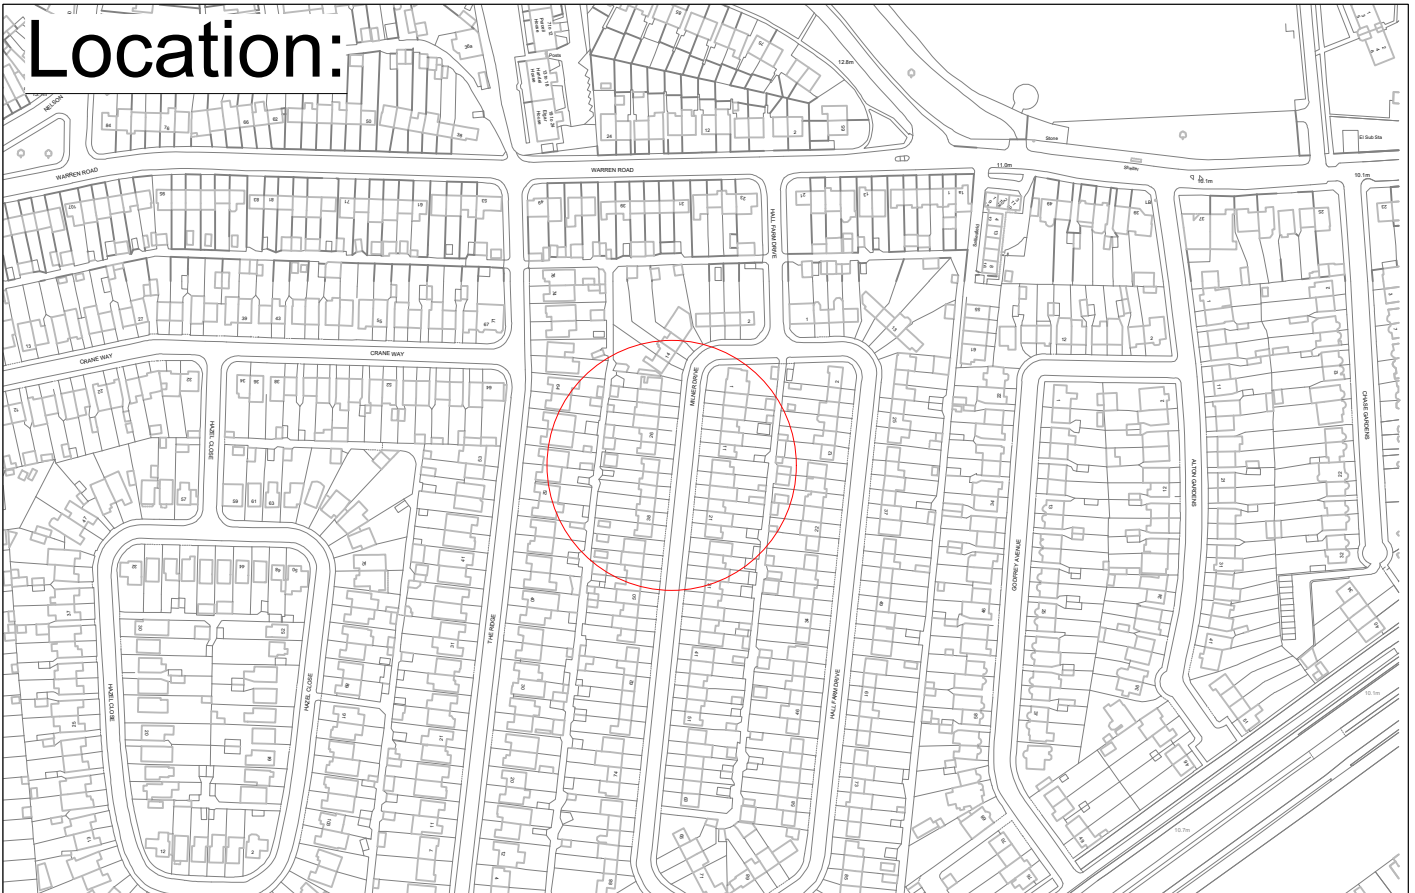

"This map is reproduced from Ordnance Survey material with the permission of the Controller of Her Majesty's Stationery Office ©Crown copyright. Unauthorised reproduction infringes Crown copyright and may lead to prosecution or civil proceedings 100019441 [2024]."

CLIENT	LONDON BOROUGH OF RICHMOND UPON THAMES		
PROJECT	Disabled Bays Batch 1 2024		
DRAWING TITLE	Milner Drive CPZ R		
ISSUING OFFICE	TWICKENHAM	DRAWING NUMBER	DB-11-MD
TELEPHONE	08456 122 660	REVISION	-


REVISION	DRAWN BY & DATE	DESIGNED BY & DATE	CHECKED BY & DATE	APPROVED BY & DATE	Draft
	M.L 16.02.2024	M.L 16.02.2024	C.R.W 04.03.2024	M.P 04.03.2024	Issue ✓
					Scale (at A4 size) N.T.S



Location:




New Post and Sign

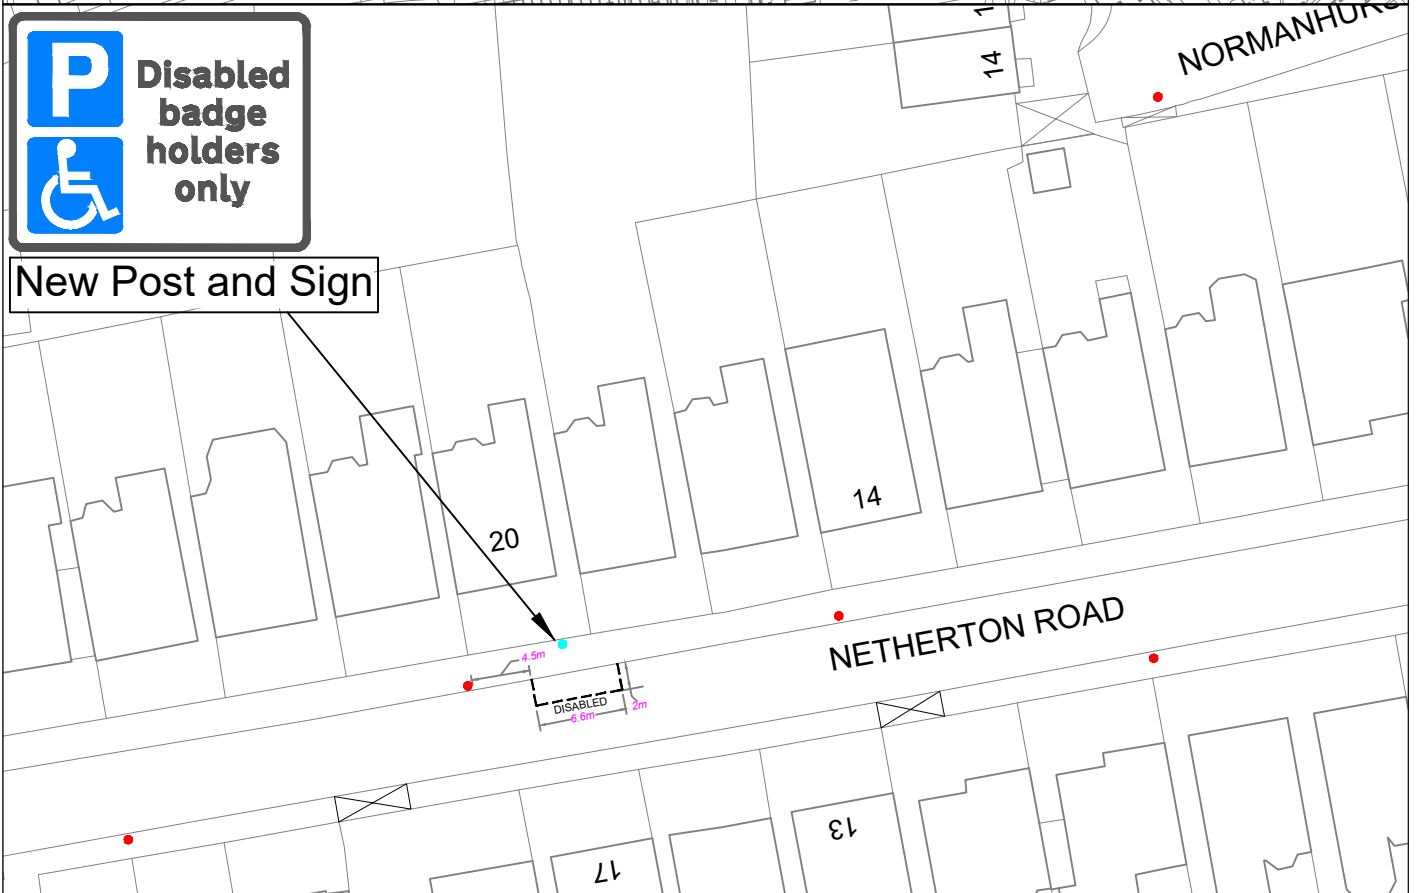


"This map is reproduced from Ordnance Survey material with the permission of the Controller of Her Majesty's Stationery Office ©Crown copyright. Unauthorised reproduction infringes Crown copyright and may lead to prosecution or civil proceedings 100019441 [2024]."

CLIENT	LONDON BOROUGH OF RICHMOND UPON THAMES		
PROJECT	Disabled Bays Batch 1 2024		
DRAWING TITLE	Netherton Road CPZ S2		
ISSUING OFFICE	TWICKENHAM	DRAWING NUMBER	DB-12-NR
TELEPHONE	08456 122 660	REVISION	-

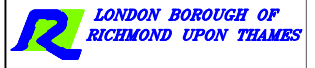


REVISION	DRAWN BY & DATE	DESIGNED BY & DATE	CHECKED BY & DATE	APPROVED BY & DATE	Scale (at A4 size) N.T.S
	M.L. 16.02.2024	M.L. 16.02.2024	C.R.W. 04.03.2024	M.P. 04.03.2024	Draft
					Issue <input checked="" type="checkbox"/>

Location:

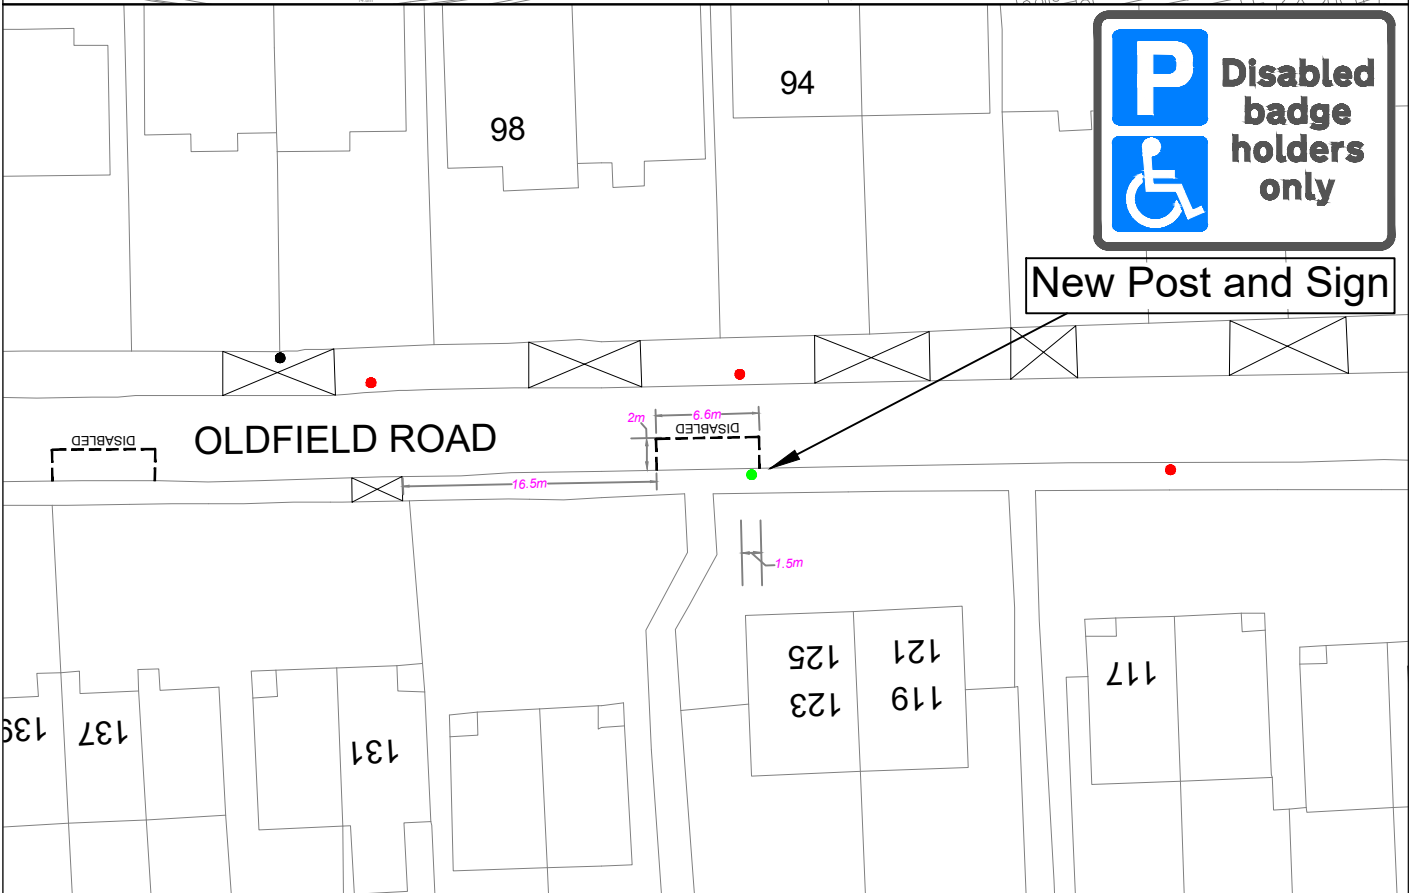


"This map is reproduced from Ordnance Survey material with the permission of the Controller of Her Majesty's Stationery Office ©Crown copyright. Unauthorised reproduction infringes Crown copyright and may lead to prosecution or civil proceedings 100019441 [2024]."

CLIENT	LONDON BOROUGH OF RICHMOND UPON THAMES		
PROJECT	Disabled Bays Batch 1 2024		
DRAWING TITLE	Oldfield Road		
	Hampton		
ISSUING OFFICE	TWICKENHAM	DRAWING NUMBER	DB-13-OR
TELEPHONE	08456 122 660	REVISION	-


				Draft	
				Issue	✓
REVISION	DRAWN BY & DATE	DESIGNED BY & DATE	CHECKED BY & DATE	APPROVED BY & DATE	Scale (at A4 size) N.T.S
	M.L 16.02.2024	M.L 16.02.2024	C.R.W 04.03.2024	M.P 04.03.2024	

Location:

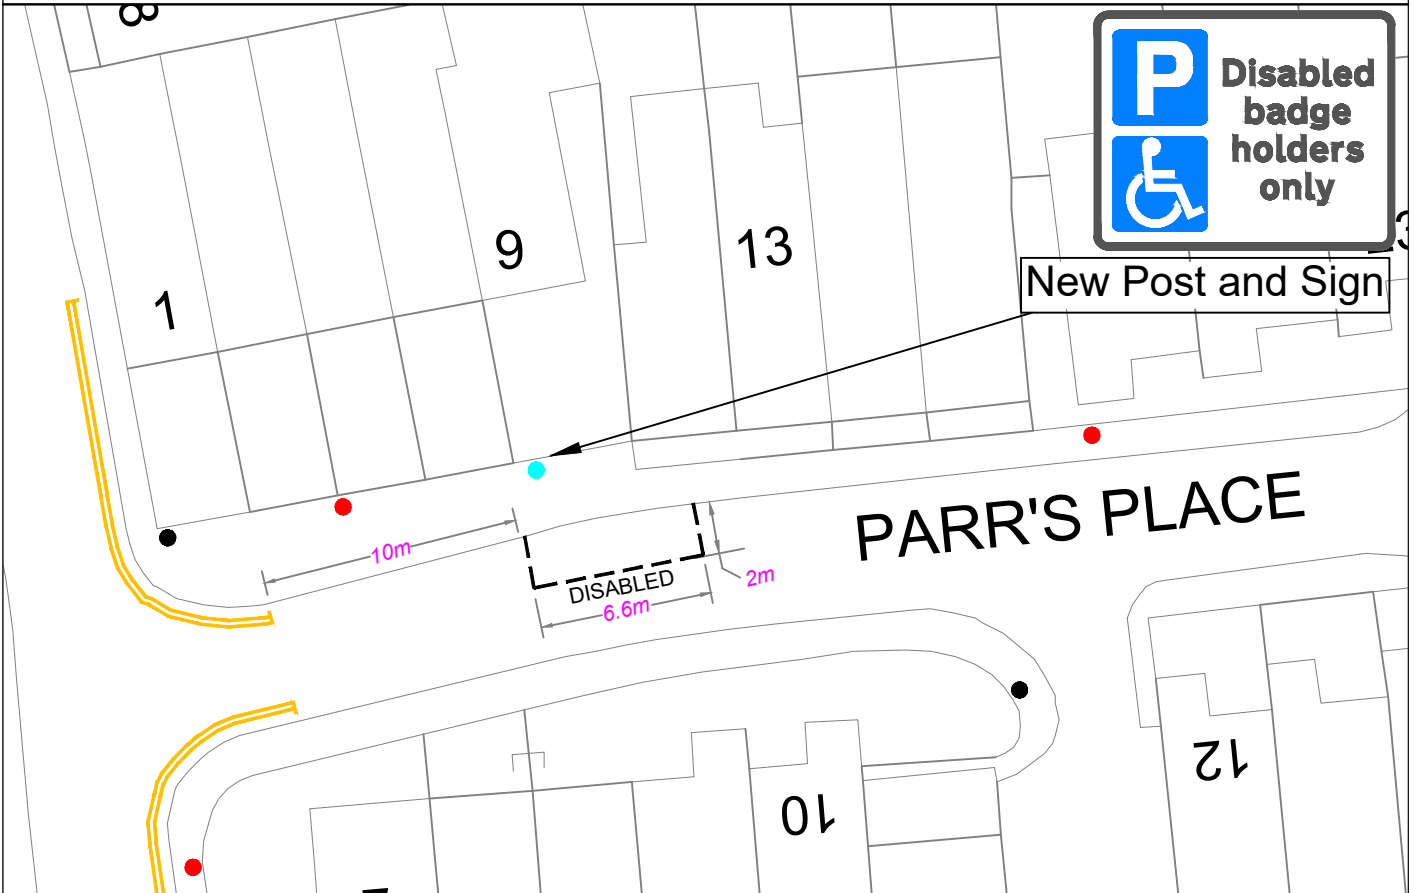



New Post and Sign

"This map is reproduced from Ordnance Survey material with the permission of the Controller of Her Majesty's Stationery Office ©Crown copyright. Unauthorised reproduction infringes Crown copyright and may lead to prosecution or civil proceedings 100019441 [2024]."


CLIENT	LONDON BOROUGH OF RICHMOND UPON THAMES		
PROJECT	Disabled Bays Batch 1 2024		
DRAWING TITLE	Parrs Place Hampton		
ISSUING OFFICE	TWICKENHAM	DRAWING NUMBER	
TELEPHONE	08456 122 660	REVISION	-

REVISION	M.L.	M.L.	C.R.W.	M.P.	Draft
	16.02.2024	16.02.2024	04.03.2024	04.03.2024	
DRAWN BY & DATE	DESIGNED BY & DATE	CHECKED BY & DATE	APPROVED BY & DATE	Scale (at A4 size)	N.T.S

Location:

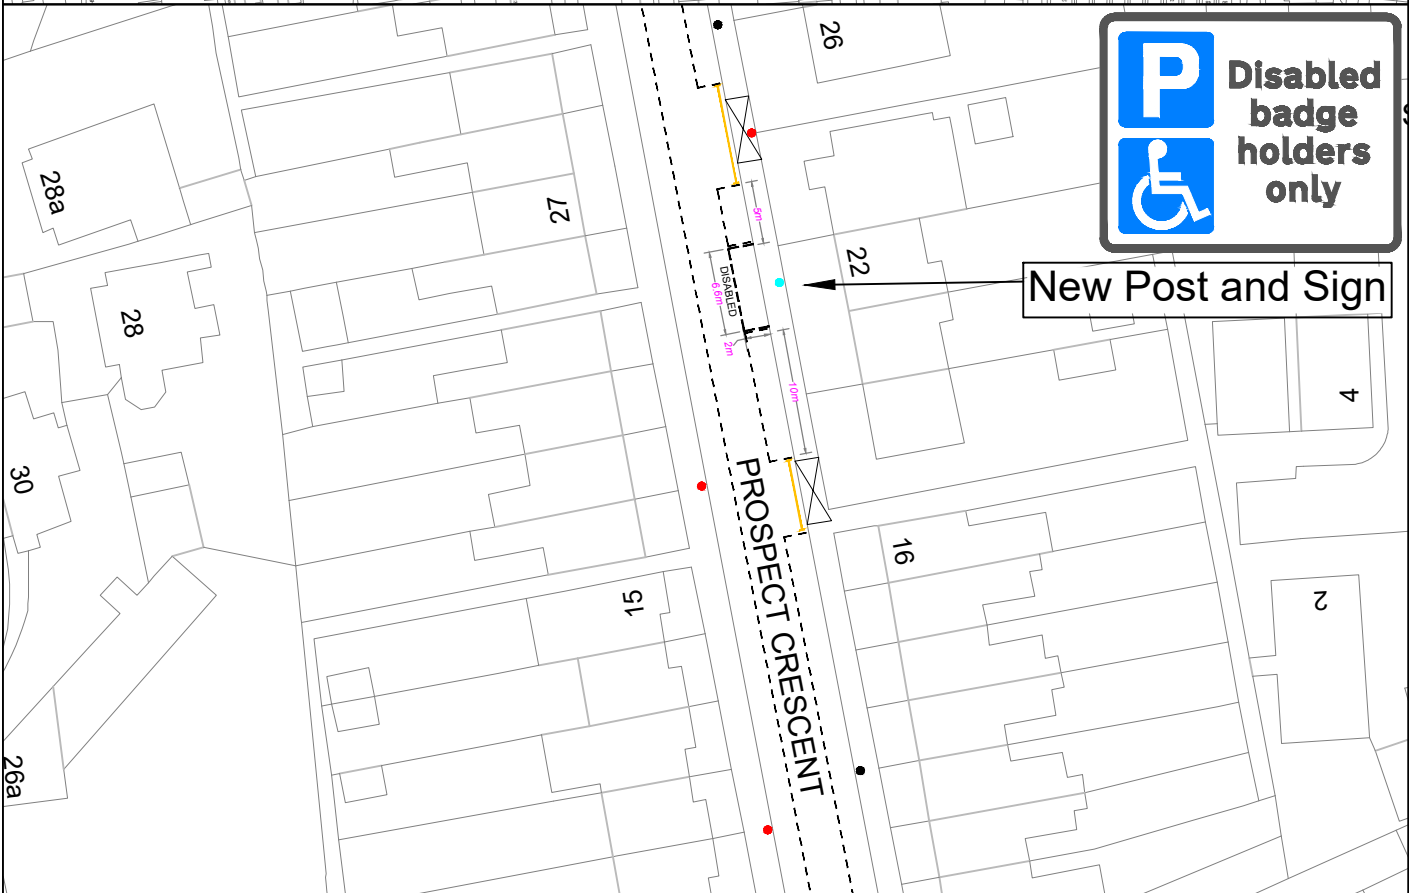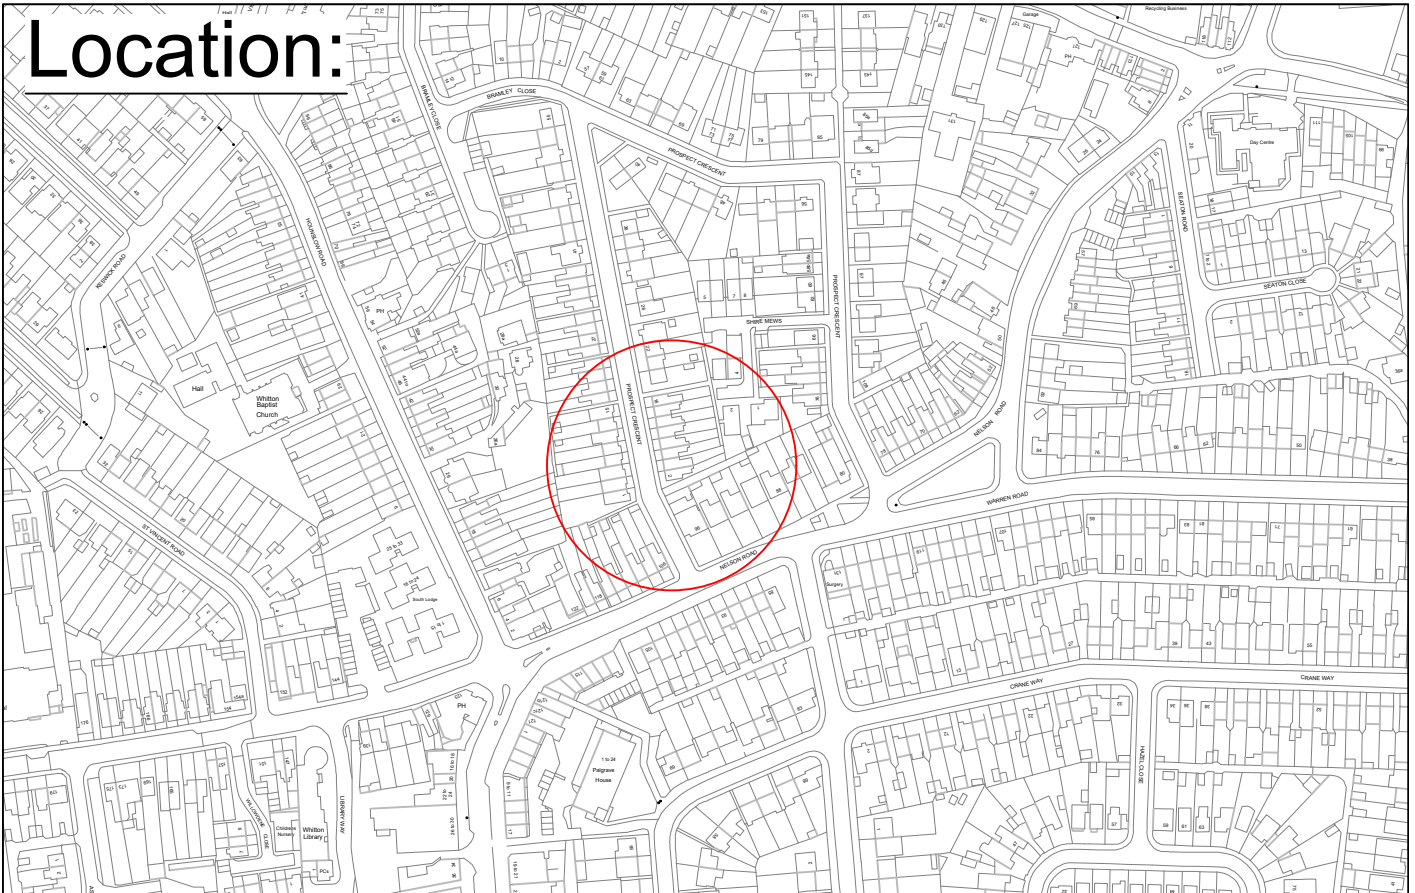


"This map is reproduced from Ordnance Survey material with the permission of the Controller of Her Majesty's Stationery Office © Crown copyright. Unauthorised reproduction infringes Crown copyright and may lead to prosecution or civil proceedings 100019441 [2024]."


CLIENT	LONDON BOROUGH OF RICHMOND UPON THAMES		
PROJECT	Disabled Bays Batch 1 2024		
DRAWING TITLE	Prospect Crescent Twickenham		
ISSUING OFFICE	TWICKENHAM	DRAWING NUMBER	
TELEPHONE	08456 122 660	REVISION	-

				Draft	
	M.L.	M.L.	C.R.W.	M.P.	Issue
	16.02.2024	16.02.2024	04.03.2024	04.03.2024	✓
REVISION	DRAWN BY & DATE	DESIGNED BY & DATE	CHECKED BY & DATE	APPROVED BY & DATE	Scale (at A4 size) N.T.S

Location:

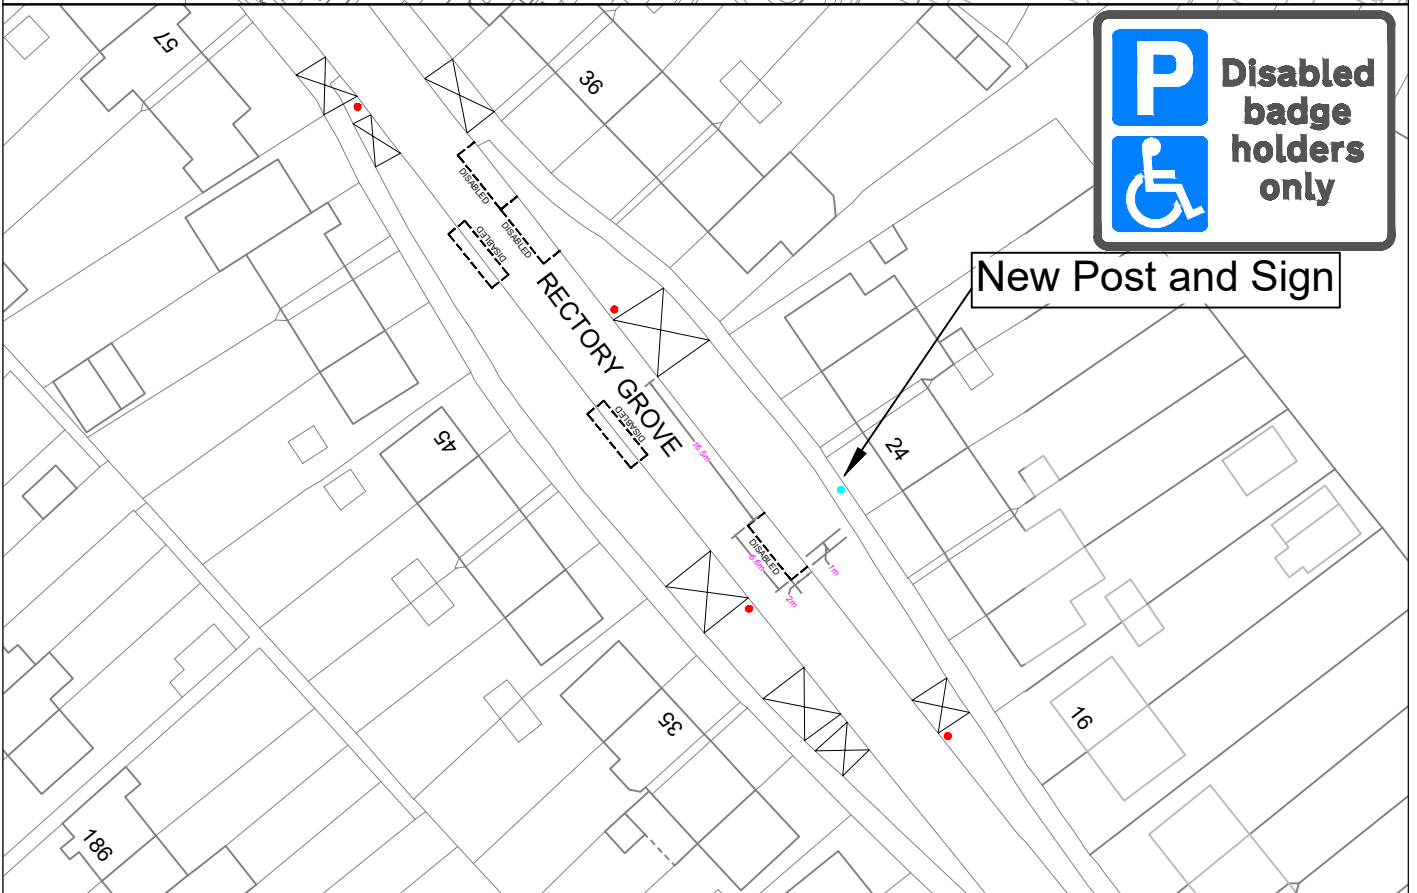


"This map is reproduced from Ordnance Survey material with the permission of the Controller of Her Majesty's Stationery Office ©Crown copyright. Unauthorised reproduction infringes Crown copyright and may lead to prosecution or civil proceedings 100019441 [2024]."

CLIENT	LONDON BOROUGH OF RICHMOND UPON THAMES		
PROJECT	Disabled Bays Batch 1 2024		
DRAWING TITLE	Rectory Grove Hampton		
ISSUING OFFICE	TWICKENHAM	DRAWING NUMBER	
TELEPHONE	08456 122 660	DB-16-RG	-


				Draft	
				Issue	✓
REVISION	DRAWN BY & DATE	DESIGNED BY & DATE	CHECKED BY & DATE	APPROVED BY & DATE	Scale (at A4 size) N.T.S
	M.L 16.02.2024	M.L 16.02.2024	C.R.W 04.03.2024	M.P 04.03.2024	

Location:

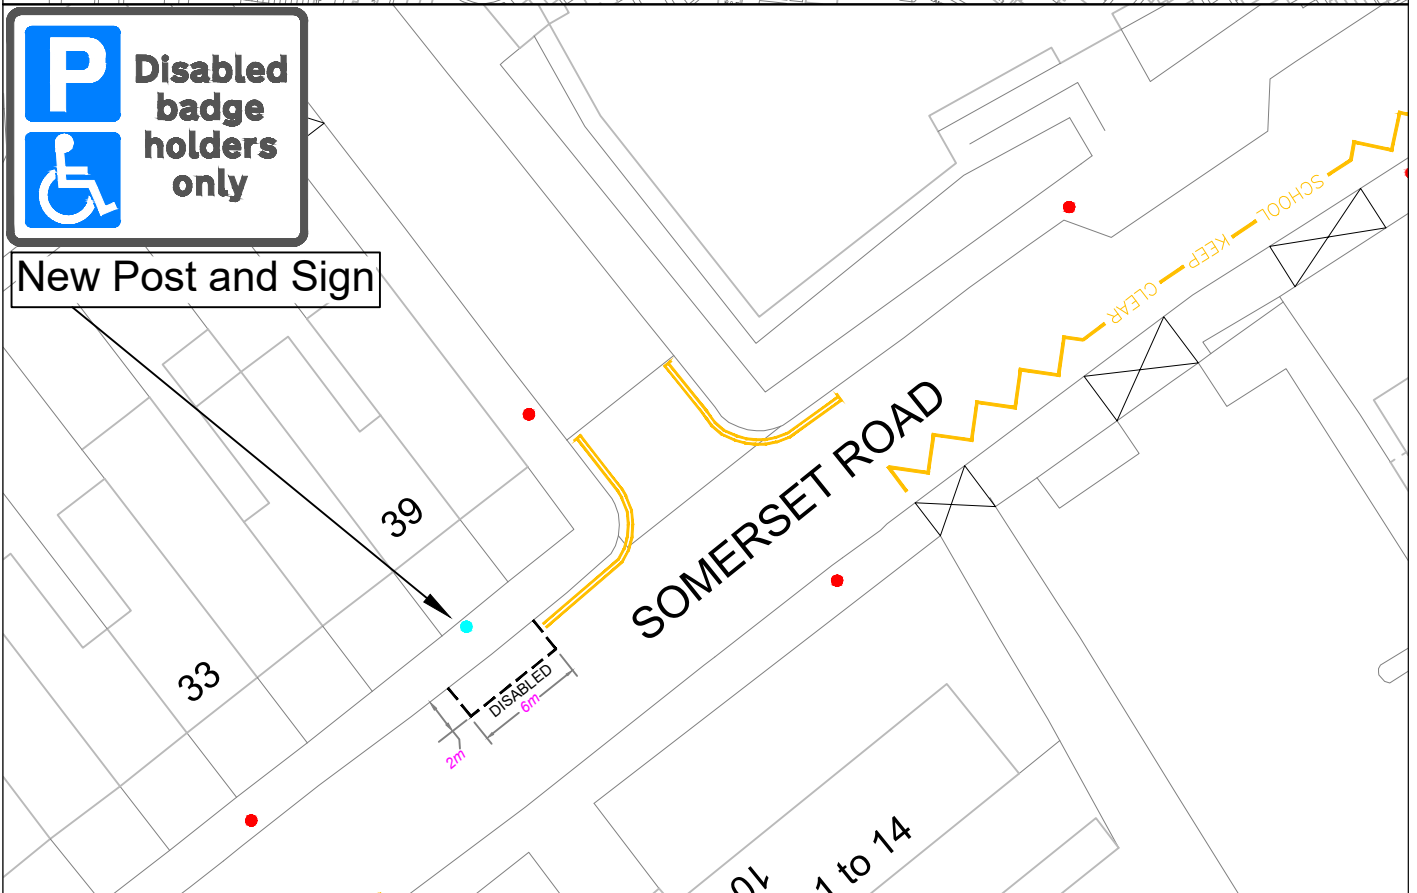


"This map is reproduced from Ordnance Survey material with the permission of the Controller of Her Majesty's Stationery Office ©Crown copyright. Unauthorised reproduction infringes Crown copyright and may lead to prosecution or civil proceedings 100019441 [2024]."

CLIENT	LONDON BOROUGH OF RICHMOND UPON THAMES		
PROJECT	Disabled Bays Batch 1 2024		
DRAWING TITLE	Somerset Road Teddington		
ISSUING OFFICE	TWICKENHAM	DRAWING NUMBER	DB-17-SR
TELEPHONE	08456 122 660	REVISION	-

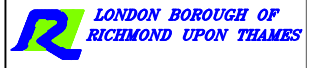


	M.L. 16.02.2024	M.L. 16.02.2024	C.R.W. 04.03.2024	M.P. 04.03.2024	Draft	
REVISION	DRAWN BY & DATE	DESIGNED BY & DATE	CHECKED BY & DATE	APPROVED BY & DATE	Issue	✓
					Scale (at A4 size)	N.T.S

Location:

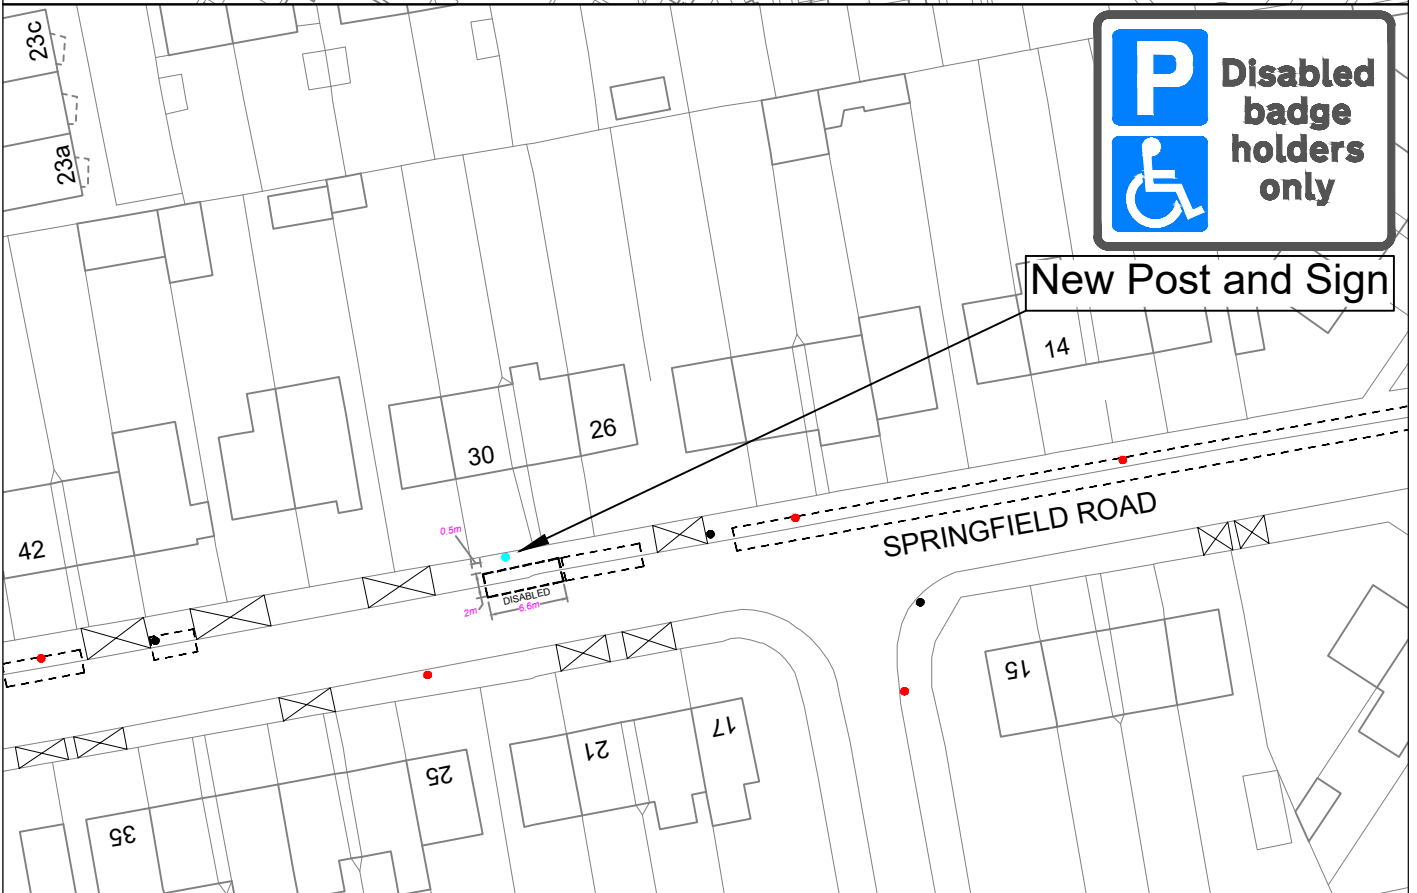


"This map is reproduced from Ordnance Survey material with the permission of the Controller of Her Majesty's Stationery Office ©Crown copyright. Unauthorised reproduction infringes Crown copyright and may lead to prosecution or civil proceedings 100019441 [2024]."

CLIENT	LONDON BOROUGH OF RICHMOND UPON THAMES		
PROJECT	Disabled Bays Batch 1 2024		
DRAWING TITLE	Springfield Road Twickenham		
ISSUING OFFICE	TWICKENHAM	DRAWING NUMBER	DB-18-SR
TELEPHONE	08456 122 660	REVISION	-

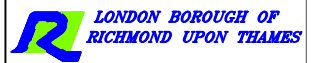


	M.L. 16.02.2024	M.L. 16.02.2024	C.R.W. 04.03.2024	M.P. 04.03.2024	Draft
REVISION	DRAWN BY & DATE	DESIGNED BY & DATE	CHECKED BY & DATE	APPROVED BY & DATE	Issue <input checked="" type="checkbox"/>
					Scale (at A4 size) N.T.S

Location:

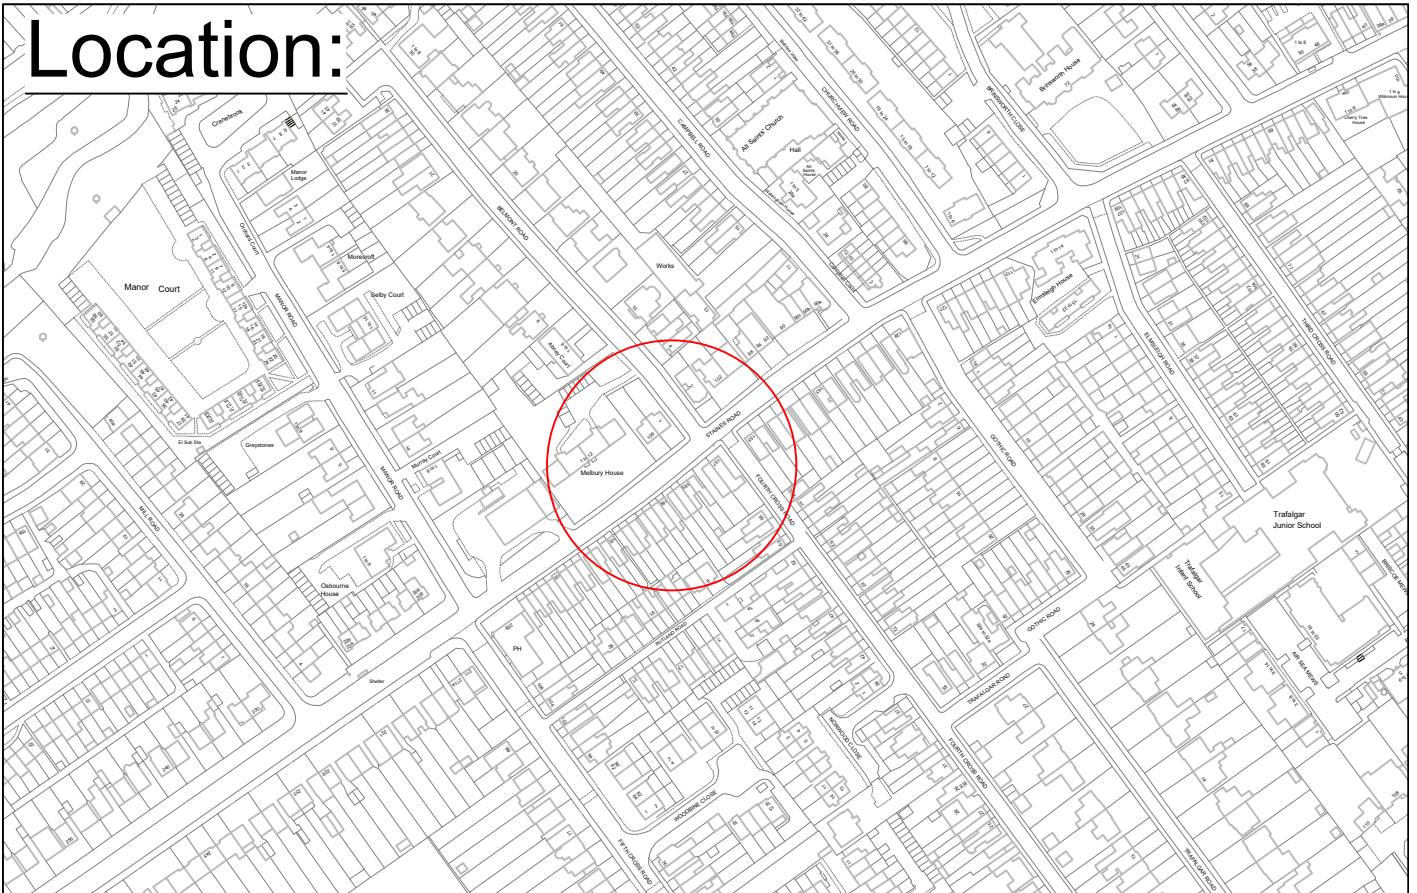


New Post and Sign

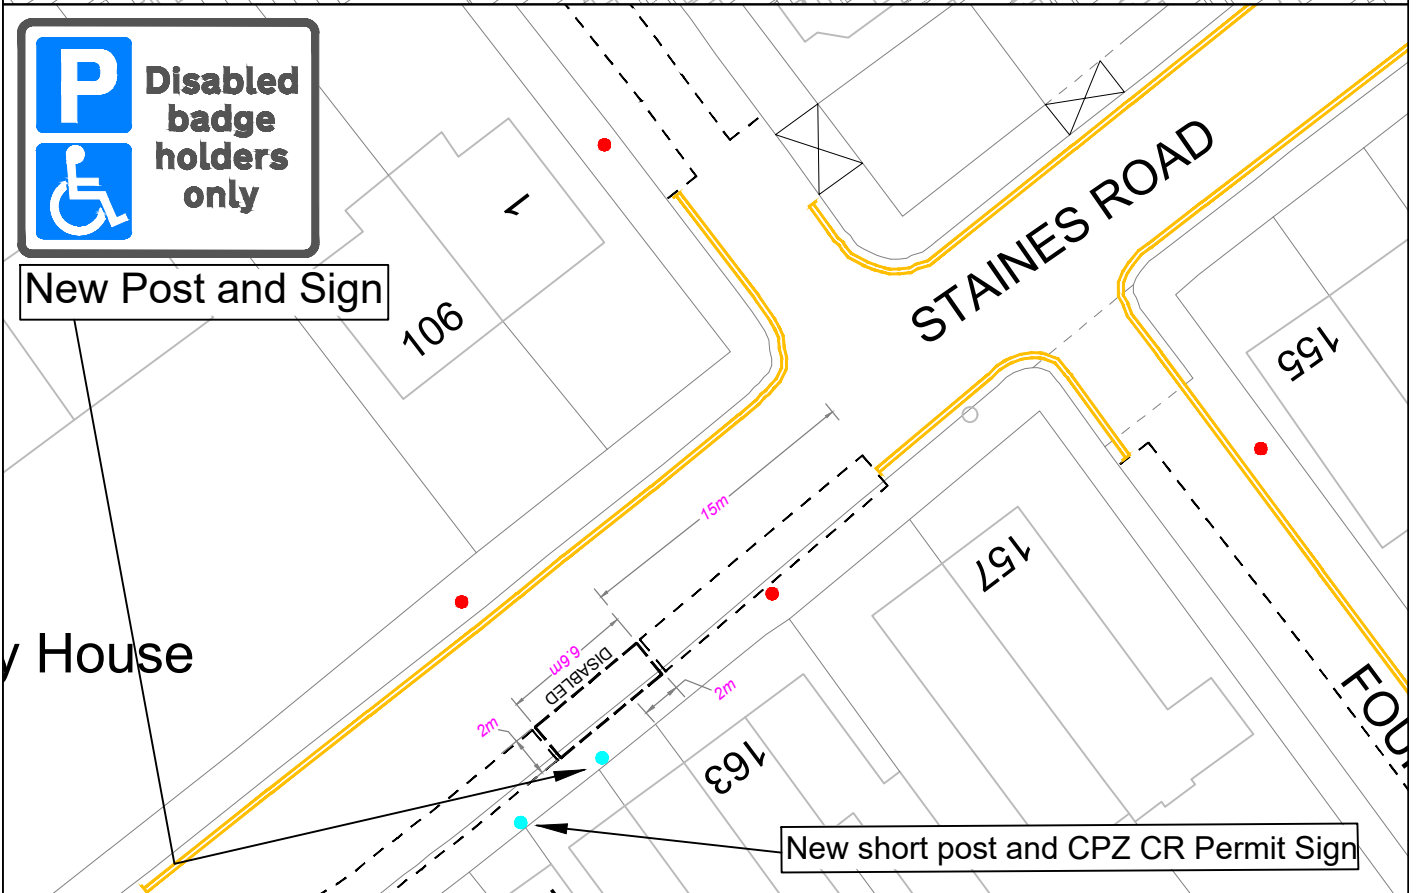


New short post and CPZ CR Permit Sign

"This map is reproduced from Ordnance Survey material with the permission of the Controller of Her Majesty's Stationery Office © Crown copyright. Unauthorised reproduction infringes Crown copyright and may lead to prosecution or civil proceedings 100019441 [2024]."


CLIENT	LONDON BOROUGH OF RICHMOND UPON THAMES		
PROJECT	Disabled Bays Batch 1 2024		
DRAWING TITLE	Staines Road		DRAWING NUMBER DB-19-SR
	CPZ CR		
ISSUING OFFICE	TWICKENHAM	DRAWING NUMBER DB-19-SR	REVISION -
TELEPHONE	08456 122 660		

					Draft	
	M.L.	M.L.	C.R.W.	M.P.	Issue	✓
	16.02.2024	16.02.2024	04.03.2024	04.03.2024	Scale (at A4 size)	N.T.S
REVISION	DRAWN BY & DATE	DESIGNED BY & DATE	CHECKED BY & DATE	APPROVED BY & DATE		


Location:

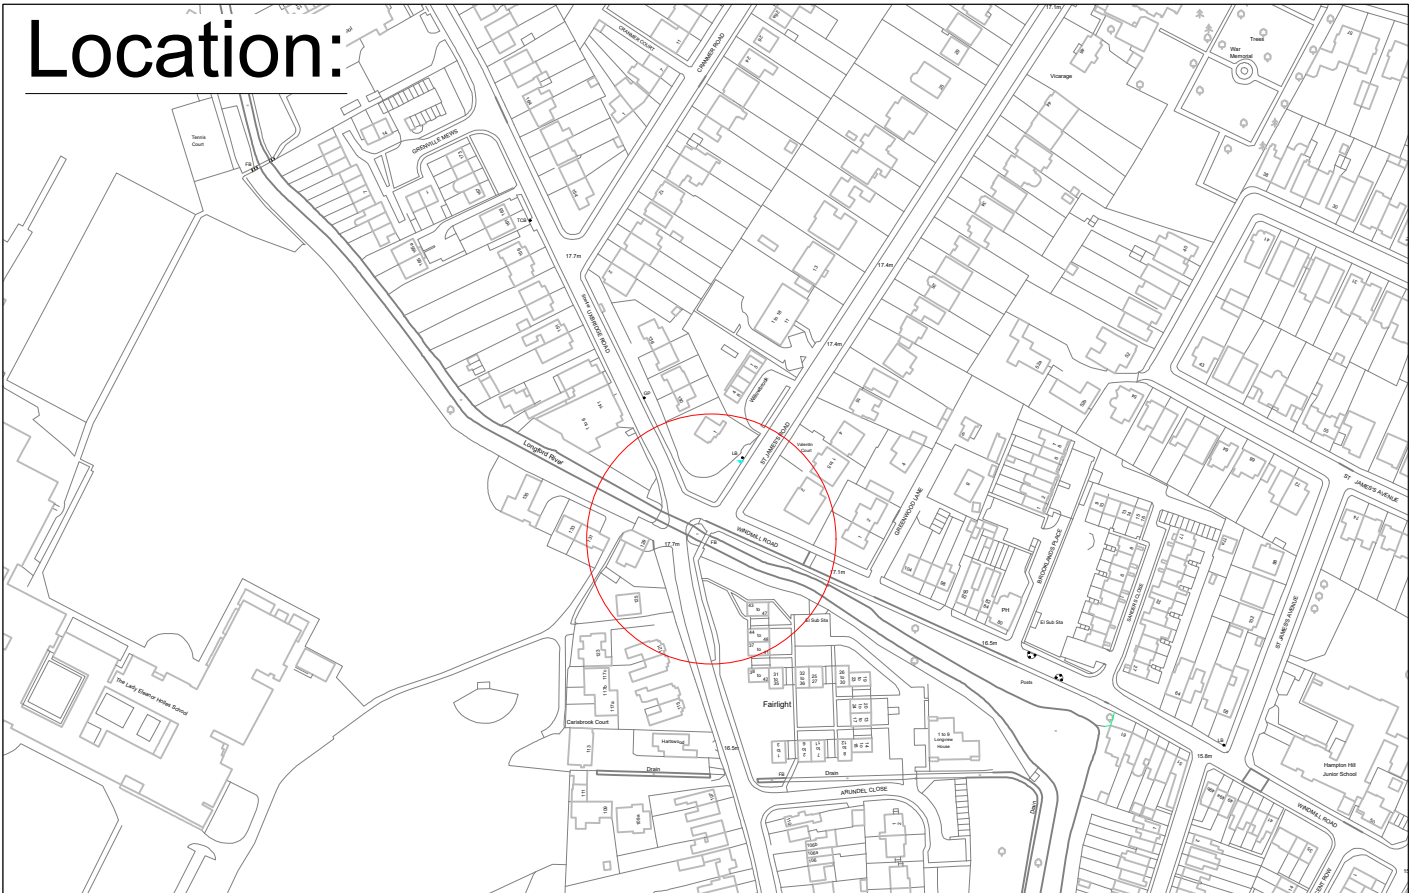

New Post and Sign

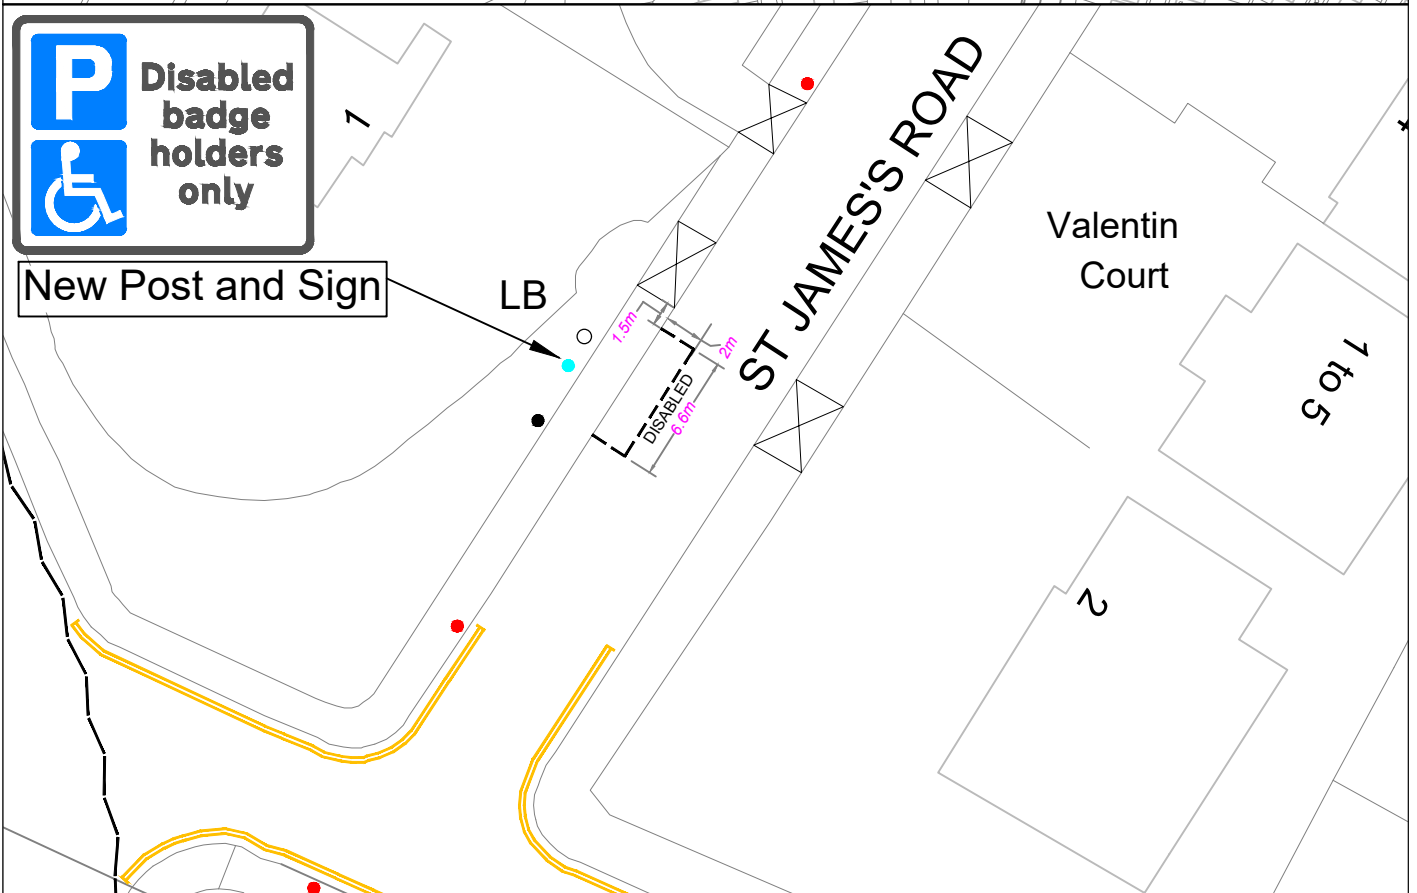

"This map is reproduced from Ordnance Survey material with the permission of the Controller of Her Majesty's Stationery Office ©Crown copyright. Unauthorised reproduction infringes Crown copyright and may lead to prosecution or civil proceedings 100019441 [2024]."


CLIENT	LONDON BOROUGH OF RICHMOND UPON THAMES		
PROJECT	Disabled Bays Batch 1 2024		
DRAWING TITLE	St James's Road		
	Hampton		
ISSUING OFFICE	TWICKENHAM	DRAWING NUMBER	REVISION
TELEPHONE	08456 122 660	DB-20-SJR	-

				Draft	
				Issue	✓
REVISION	DRAWN BY & DATE	DESIGNED BY & DATE	CHECKED BY & DATE	APPROVED BY & DATE	Scale (at A4 size) N.T.S
	M.L 16.02.2024	M.L 16.02.2024	C.R.W 04.03.2024	M.P 04.03.2024	

Location:



New Post and Sign

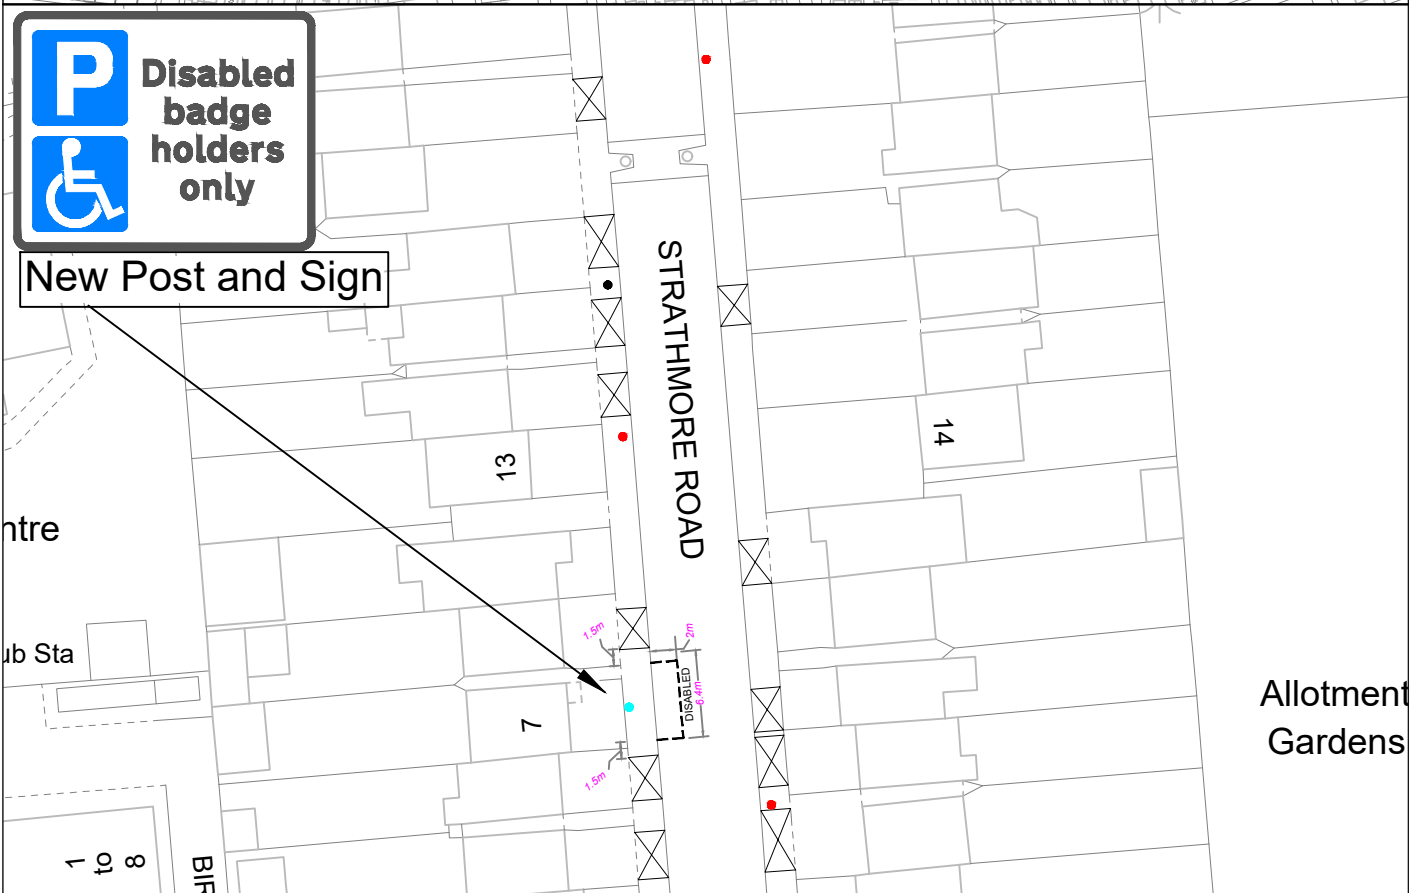

"This map is reproduced from Ordnance Survey material with the permission of the Controller of Her Majesty's Stationery Office © Crown copyright. Unauthorised reproduction infringes Crown copyright and may lead to prosecution or civil proceedings 100019441 [2024]."

CLIENT	LONDON BOROUGH OF RICHMOND UPON THAMES		
PROJECT	Disabled Bays Batch 1 2024		
DRAWING TITLE	Strathmore Road Teddington		
ISSUING OFFICE	TWICKENHAM	DRAWING NUMBER	DB-21-SR
TELEPHONE	08456 122 660	REVISION	-

				Draft	
				Issue	✓
REVISION	DRAWN BY & DATE	DESIGNED BY & DATE	CHECKED BY & DATE	APPROVED BY & DATE	Scale (at A4 size) N.T.S
	M.L 16.02.2024	M.L 16.02.2024	C.R.W 04.03.2024	M.P 04.03.2024	

