

ROAD TRAFFIC REGULATION ACT 1984 – SECTION 23

**ZEBRA CROSSING**

**SHACKLEGATE LANE, TEDDINGTON**

(Reference 24/078)

NOTICE IS HEREBY GIVEN that the Council of the London Borough of Richmond upon Thames under powers conferred by Section 23 of the Road Traffic Regulation Act 1984 proposes to introduce a raised zebra crossing in Shacklegate Lane, Teddington.

The zebra crossing will be sited on Shacklegate Lane , outside No. 60 Shacklegate Lane. The control area will from a point 2 metres west of the common boundary of Nos. 80 and 82 Shacklegate Lane, westwards for a distance of approximately 39 metres.

A drawing showing the proposed design will be available for public inspection for a period of 21 days from the date of this notice, quoting reference 24/078: -

- (a) the Civic Centre (Central Reception, ground floor), 44 York Street, Twickenham between 9.15am and 5pm on Mondays to Fridays, except for Bank and other public holidays; or
- (b) may be viewed on the Council's web-site at [http://www.richmond.gov.uk/public\\_notices](http://www.richmond.gov.uk/public_notices)

Persons wishing to comment regarding the proposals should write to the Head of Engineering, Traffic and Parking Policy, Civic Centre, 44 York Street, Twickenham TW1 3BZ within 21 days of the date of this Notice. Comments may also be sent by email to [TrafficOrders@richmond.gov.uk](mailto:TrafficOrders@richmond.gov.uk).


NICK O'DONNELL

Assistant Director – Traffic and Engineering  
Civic Centre, 44 York Street, Twickenham TW1 3BZ

Dated 9 May 2024

# SHACKLEGATE LANE: PROPOSED ZEBRA CROSSING

"This map is reproduced from Ordnance Survey material with the permission of the Controller of Her Majesty's Stationery Office © Crown copyright. Unauthorised reproduction infringes Crown copyright and may lead to prosecution or civil proceedings 100019441 [2019]."

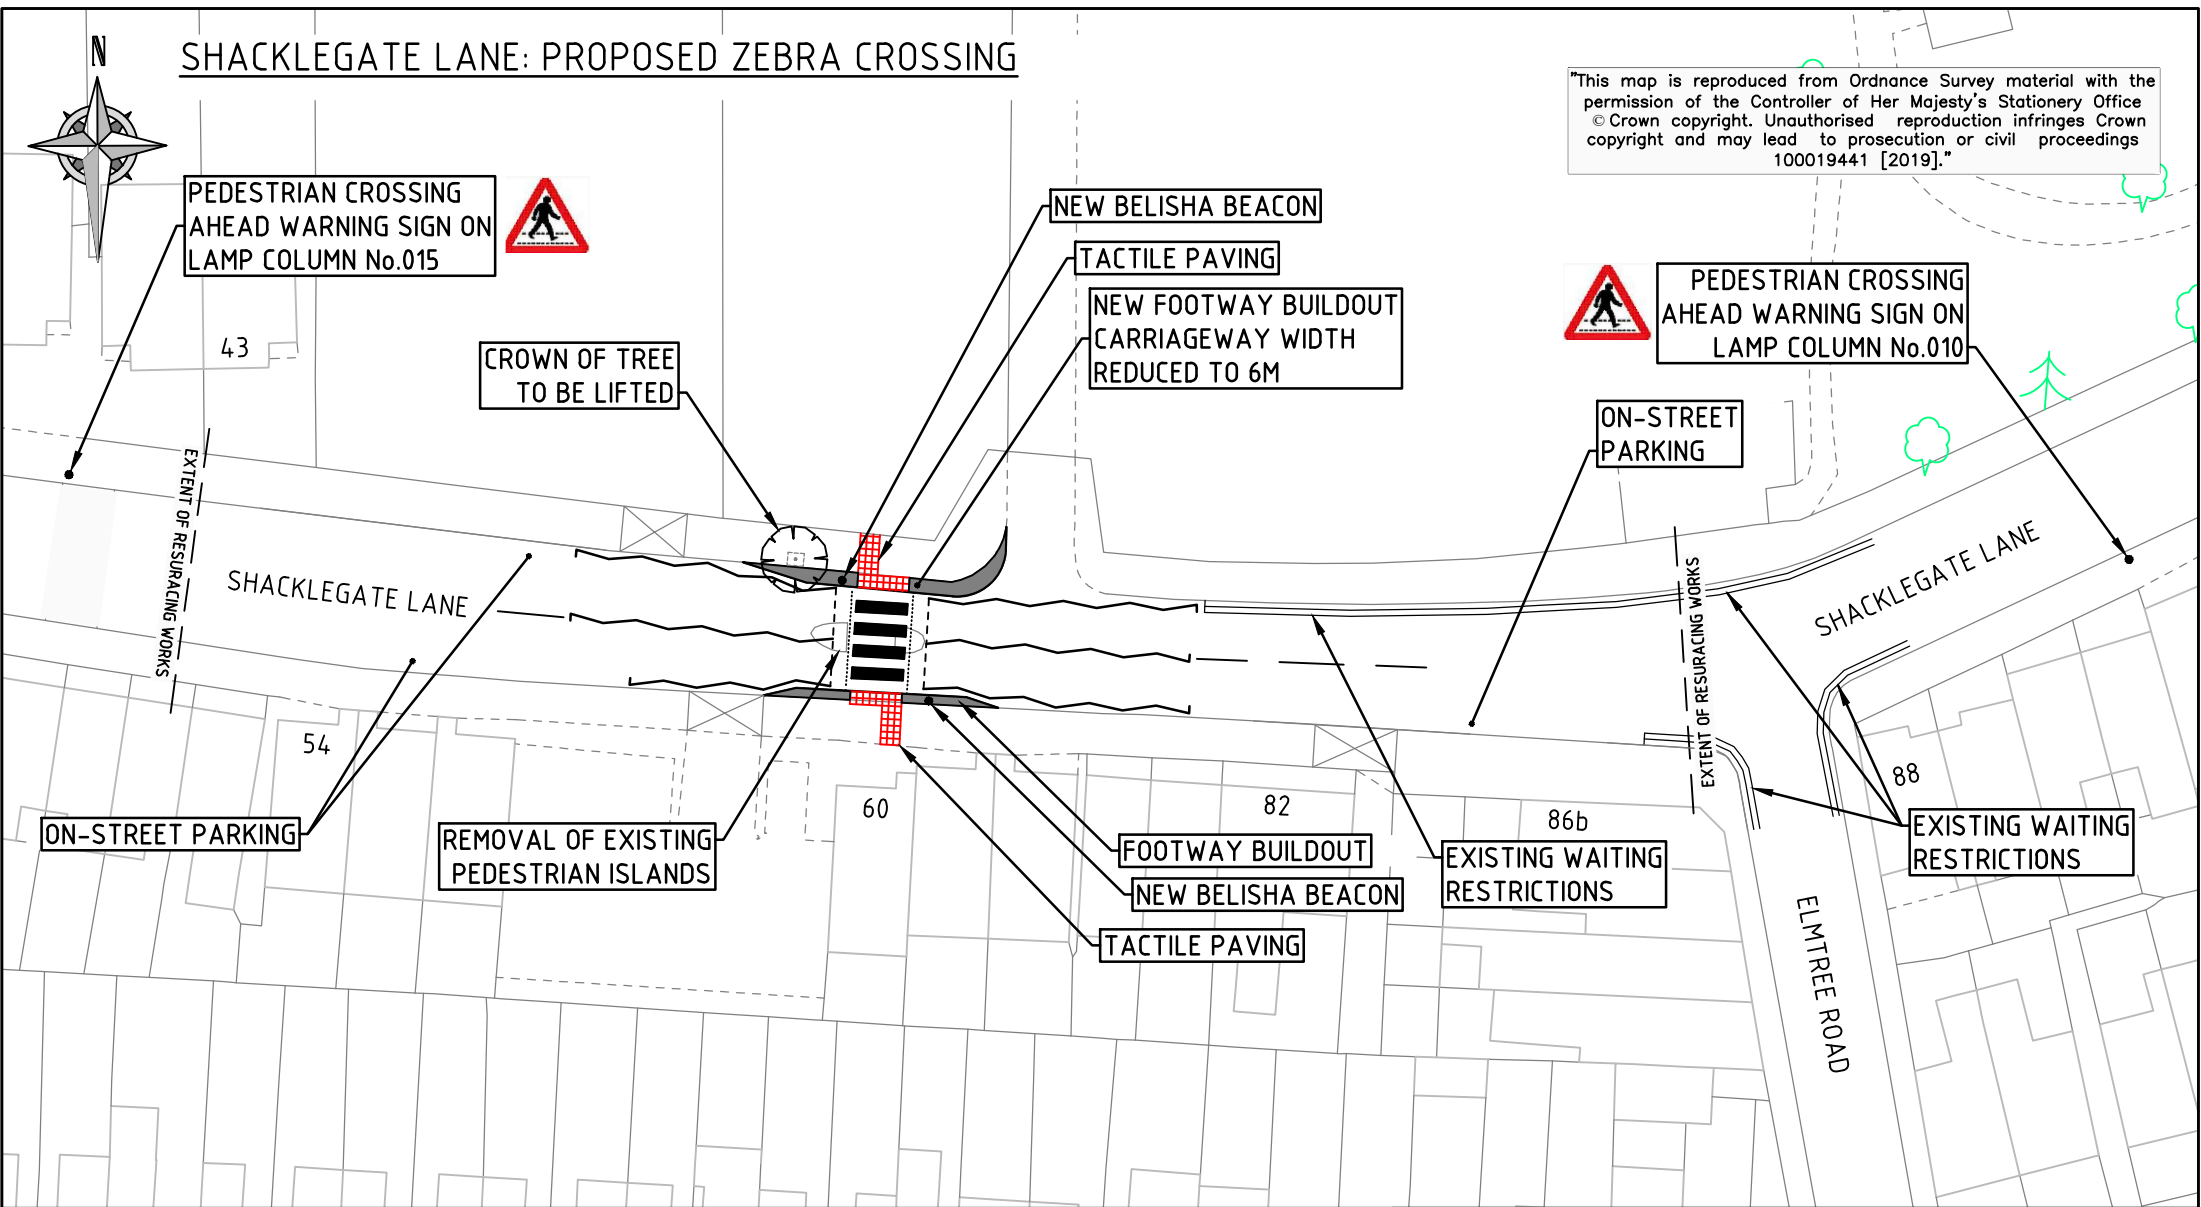

## NOTES

Carriageway to be resurfaced 50m either side of zebra crossing as shown by cut line



REVISION	TR 21/09/23 DRAWN BY & DATE	TR 21/09/23 DESIGNED BY & DATE	LF 21/09/23 CHECKED BY & DATE	LF 21/09/23 APPROVED BY & DATE	Issue	Draft
					<input checked="" type="checkbox"/>	<input type="checkbox"/>
					Scale (at A4 size) 1:500	

CLIENT	LONDON BOROUGH OF RICHMOND UPON THAMES		
PROJECT	PEDESTRIAN ACCESSIBILITY		
DRAWING TITLE	PROPOSED ZEBRA CROSSING O/S 60 SHACKLEGATE LANE, TEDDINGTON		
ISSUING OFFICE	TWICKENHAM	DRAWING NUMBER	202006-FE-GL-002
TELEPHONE	020 8891 1411	REVISION	A