

ROAD TRAFFIC REGULATION ACT 1984

THE LONDON BOROUGH OF RICHMOND UPON THAMES (WAITING AND LOADING
RESTRICTION) (CIVIL ENFORCEMENT AREA) (AMENDMENT No. **) ORDER 202*
THE LONDON BOROUGH OF RICHMOND UPON THAMES (AMBULANCE BAYS)
(AMENDMENT NO. *) ORDER 202***LINDEN ROAD, HAMPTON
LINKS VIEW ROAD, HAMPTON HILL
SUDBROOK ROAD, HAM**

(Reference 24/170)

1. The Council of the London Borough of Richmond upon Thames propose to make the above Order under section 6 and 124 of, and Part IV of Schedule 9 to, the Road Traffic Regulation Act 1984, as amended.
2. The general effect of the **Waiting and Loading Restriction Amendment Order** will be to introduce lengths of yellow lines as set out in the schedule to this Notice.
3. The general effect of the **Loading Bays Order** is to extend a loading bay on Hill Rise, Richmond.
4. Copies of further particulars relating to the Order: -
 - (a) can be inspected, quoting Reference 24/170, at the Civic Centre (Central Reception, ground floor), 44 York Street, Twickenham between 9.15am and 5pm on Mondays to Fridays, except for Bank and other public holidays; and
 - (b) may be viewed on the Council's web-site at http://www.richmond.gov.uk/public_notices
5. Persons wishing to object to or support the proposals or any part thereof should write to the Head of Engineering, Traffic and Parking Policy, London Borough of Richmond upon Thames, Civic Centre, 44 York Street, Twickenham TW1 3BZ within 28 days of the date of this Notice giving the grounds of their objection. Representations may also be sent by email to TrafficOrders@richmond.gov.uk


NICK O'DONNELL

Assistant Director – Traffic and Engineering
Civic Centre, 44 York Street, Twickenham TW1 3BZ**SCHEDULE**

Street	Details
Linden Road, Hampton:	To extend the hours of operation of the Ambulance Bay outside Linden Hall to 8am to 5pm, Monday to Friday, from 9am to 5pm.
Links View Road, Hampton Hill:	To introduce double yellow lines (“no waiting at any time”) restrictions on the inside of the bend, outside property numbers 7 & 9 to prevent parking at this location.

Sudbrook Lane, Ham:	To introduce double yellow lines, 'no waiting at any time' restrictions, for much of the length between Petersham Road and the entrance to the golf course and to introduce four footway parking spaces (retaining a footway width of between 1-1.2m) and three on street parking spaces between Dickens Close and the golf club entrance.
---------------------	--

Dated 24 October 2024

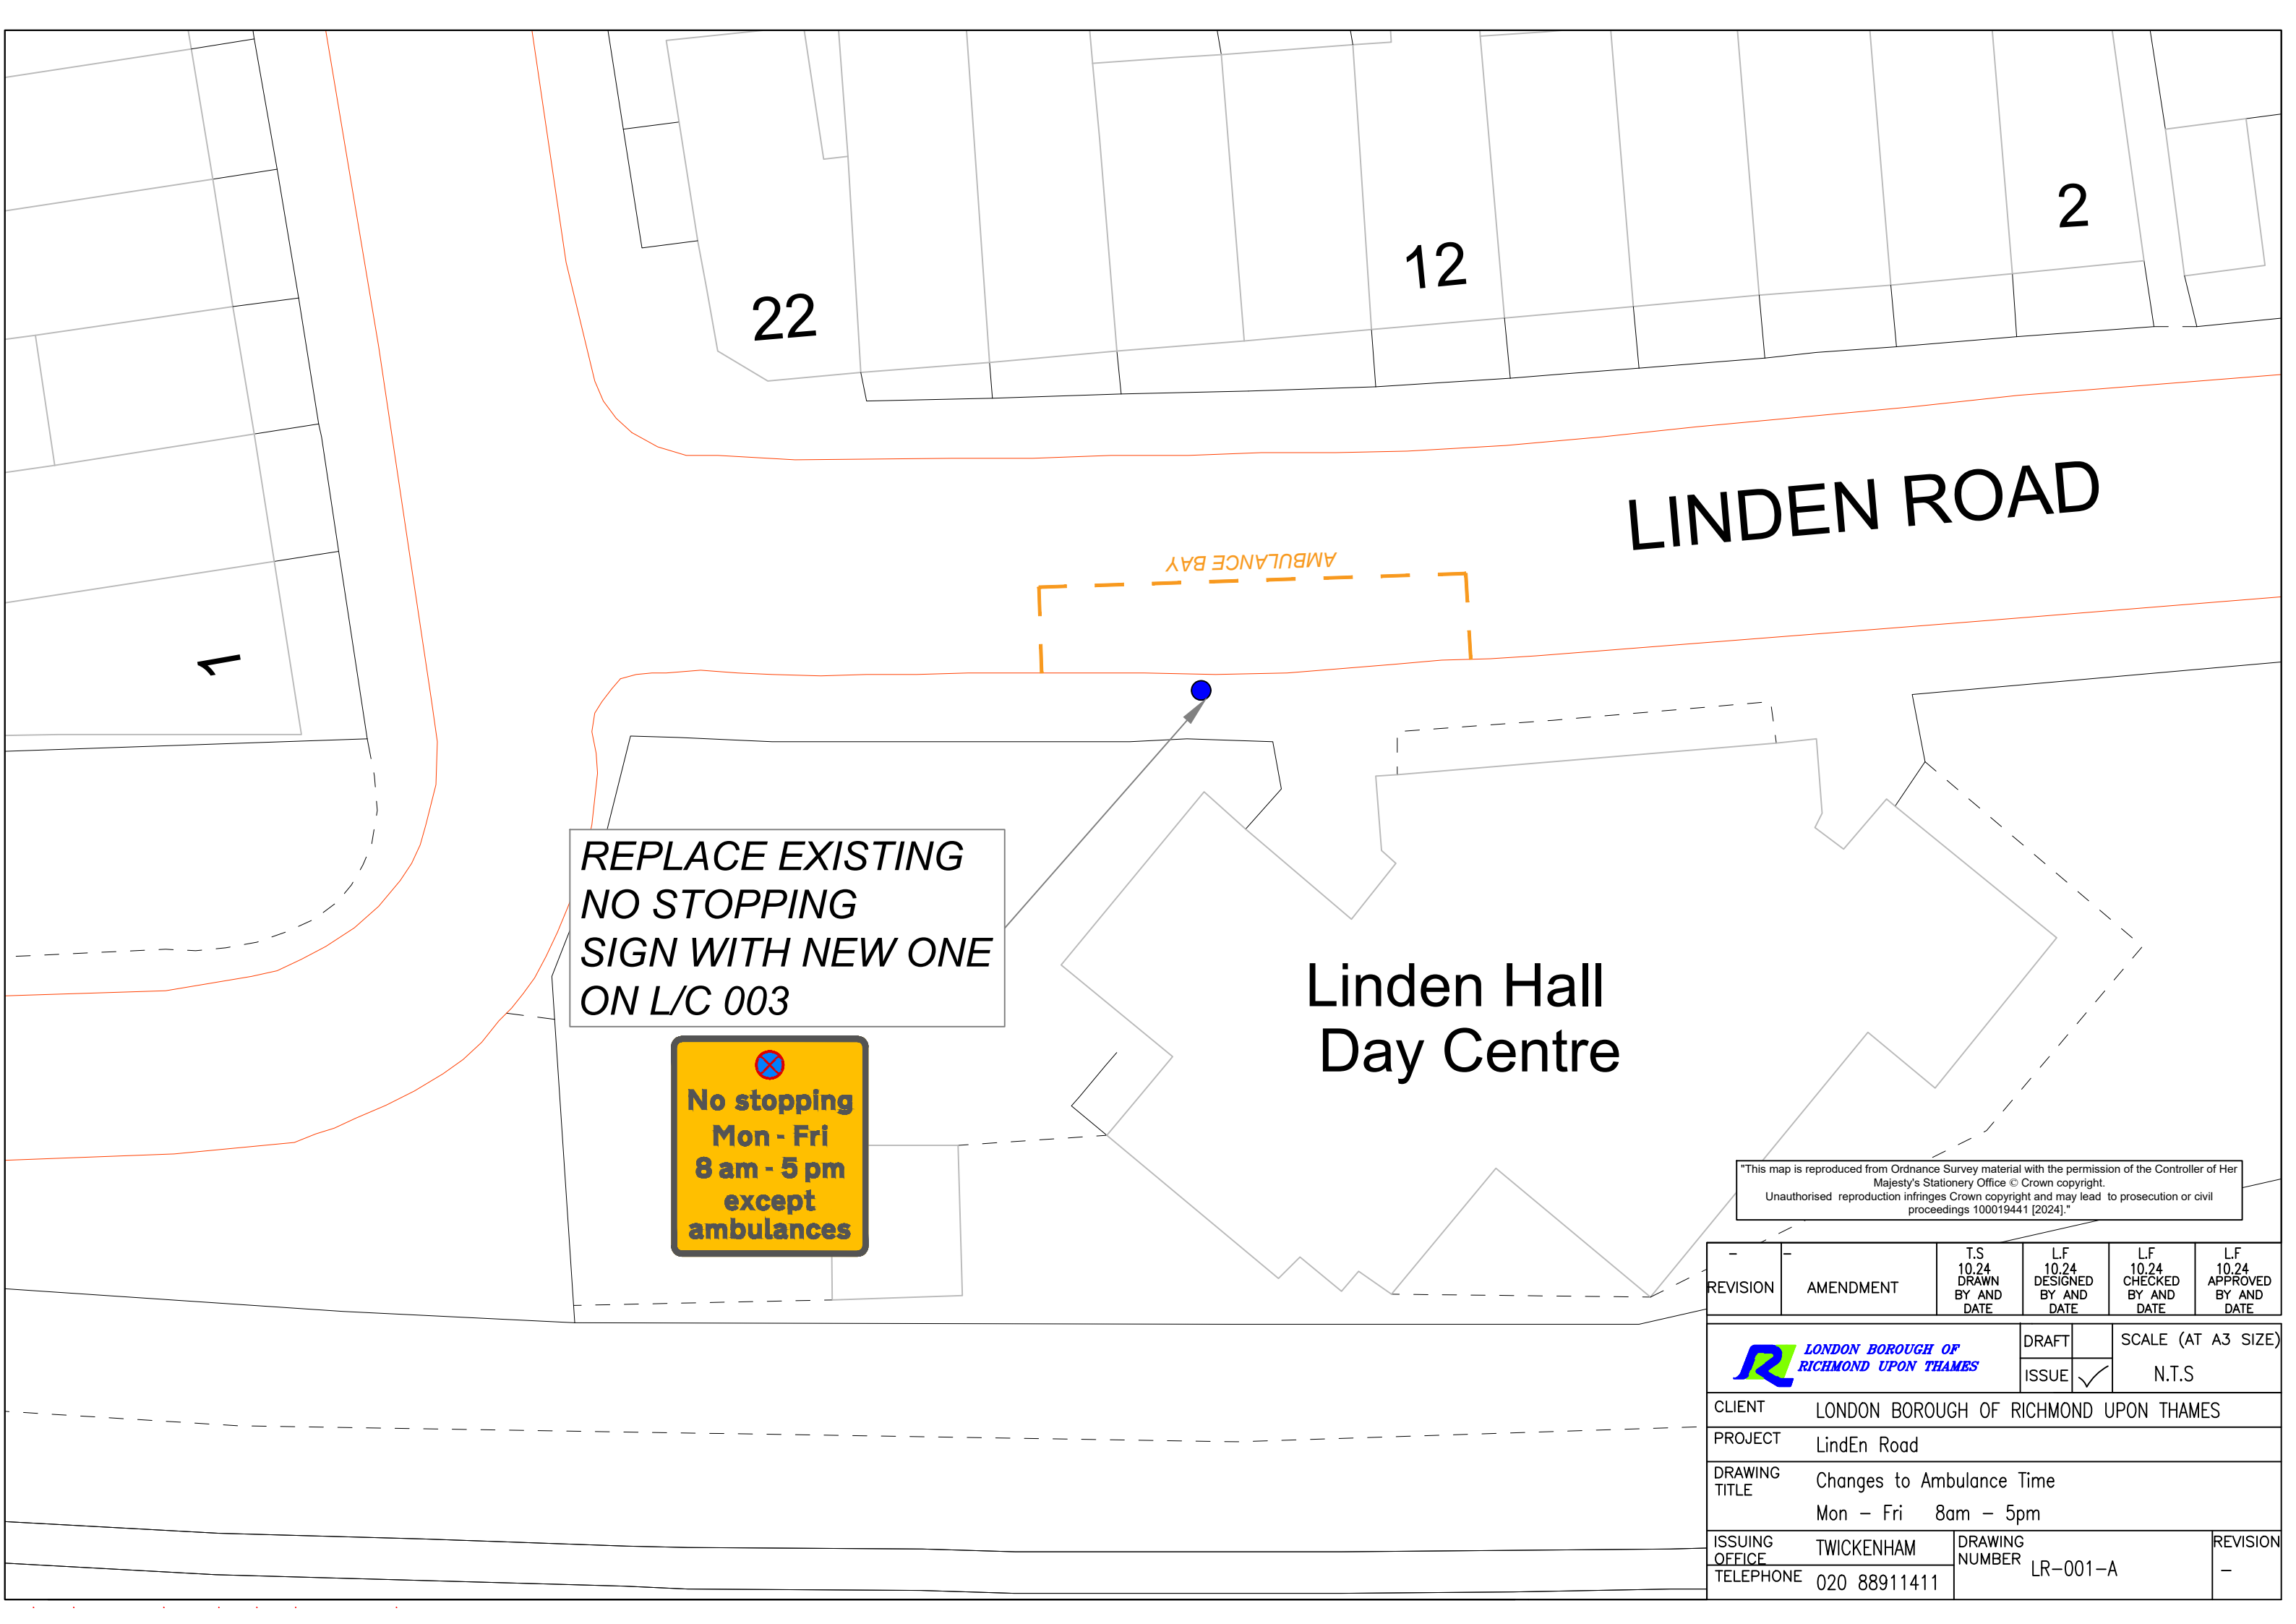

REPLACE EXISTING
NO STOPPING
SIGN WITH NEW ONE
ON L/C 003




Linden Hall
Day Centre

LINDEN ROAD


"This map is reproduced from Ordnance Survey material with the permission of the Controller of Her Majesty's Stationery Office © Crown copyright. Unauthorised reproduction infringes Crown copyright and may lead to prosecution or civil proceedings 100019441 [2024]."

REVISION	AMENDMENT	T.S 10.24 DRAWN BY AND DATE	LF 10.24 DESIGNED BY AND DATE	LF 10.24 CHECKED BY AND DATE	LF 10.24 APPROVED BY AND DATE
-	-				
			DRAFT	SCALE (AT A3 SIZE)	
			ISSUE	N.T.S	
CLIENT		LONDON BOROUGH OF RICHMOND UPON THAMES			
PROJECT		LindEn Road			
DRAWING TITLE		Changes to Ambulance Time Mon - Fri 8am - 5pm			
ISSUING OFFICE	TWICKENHAM	DRAWING NUMBER		LR-001-A	
TELEPHONE	020 88911411			REVISION -	

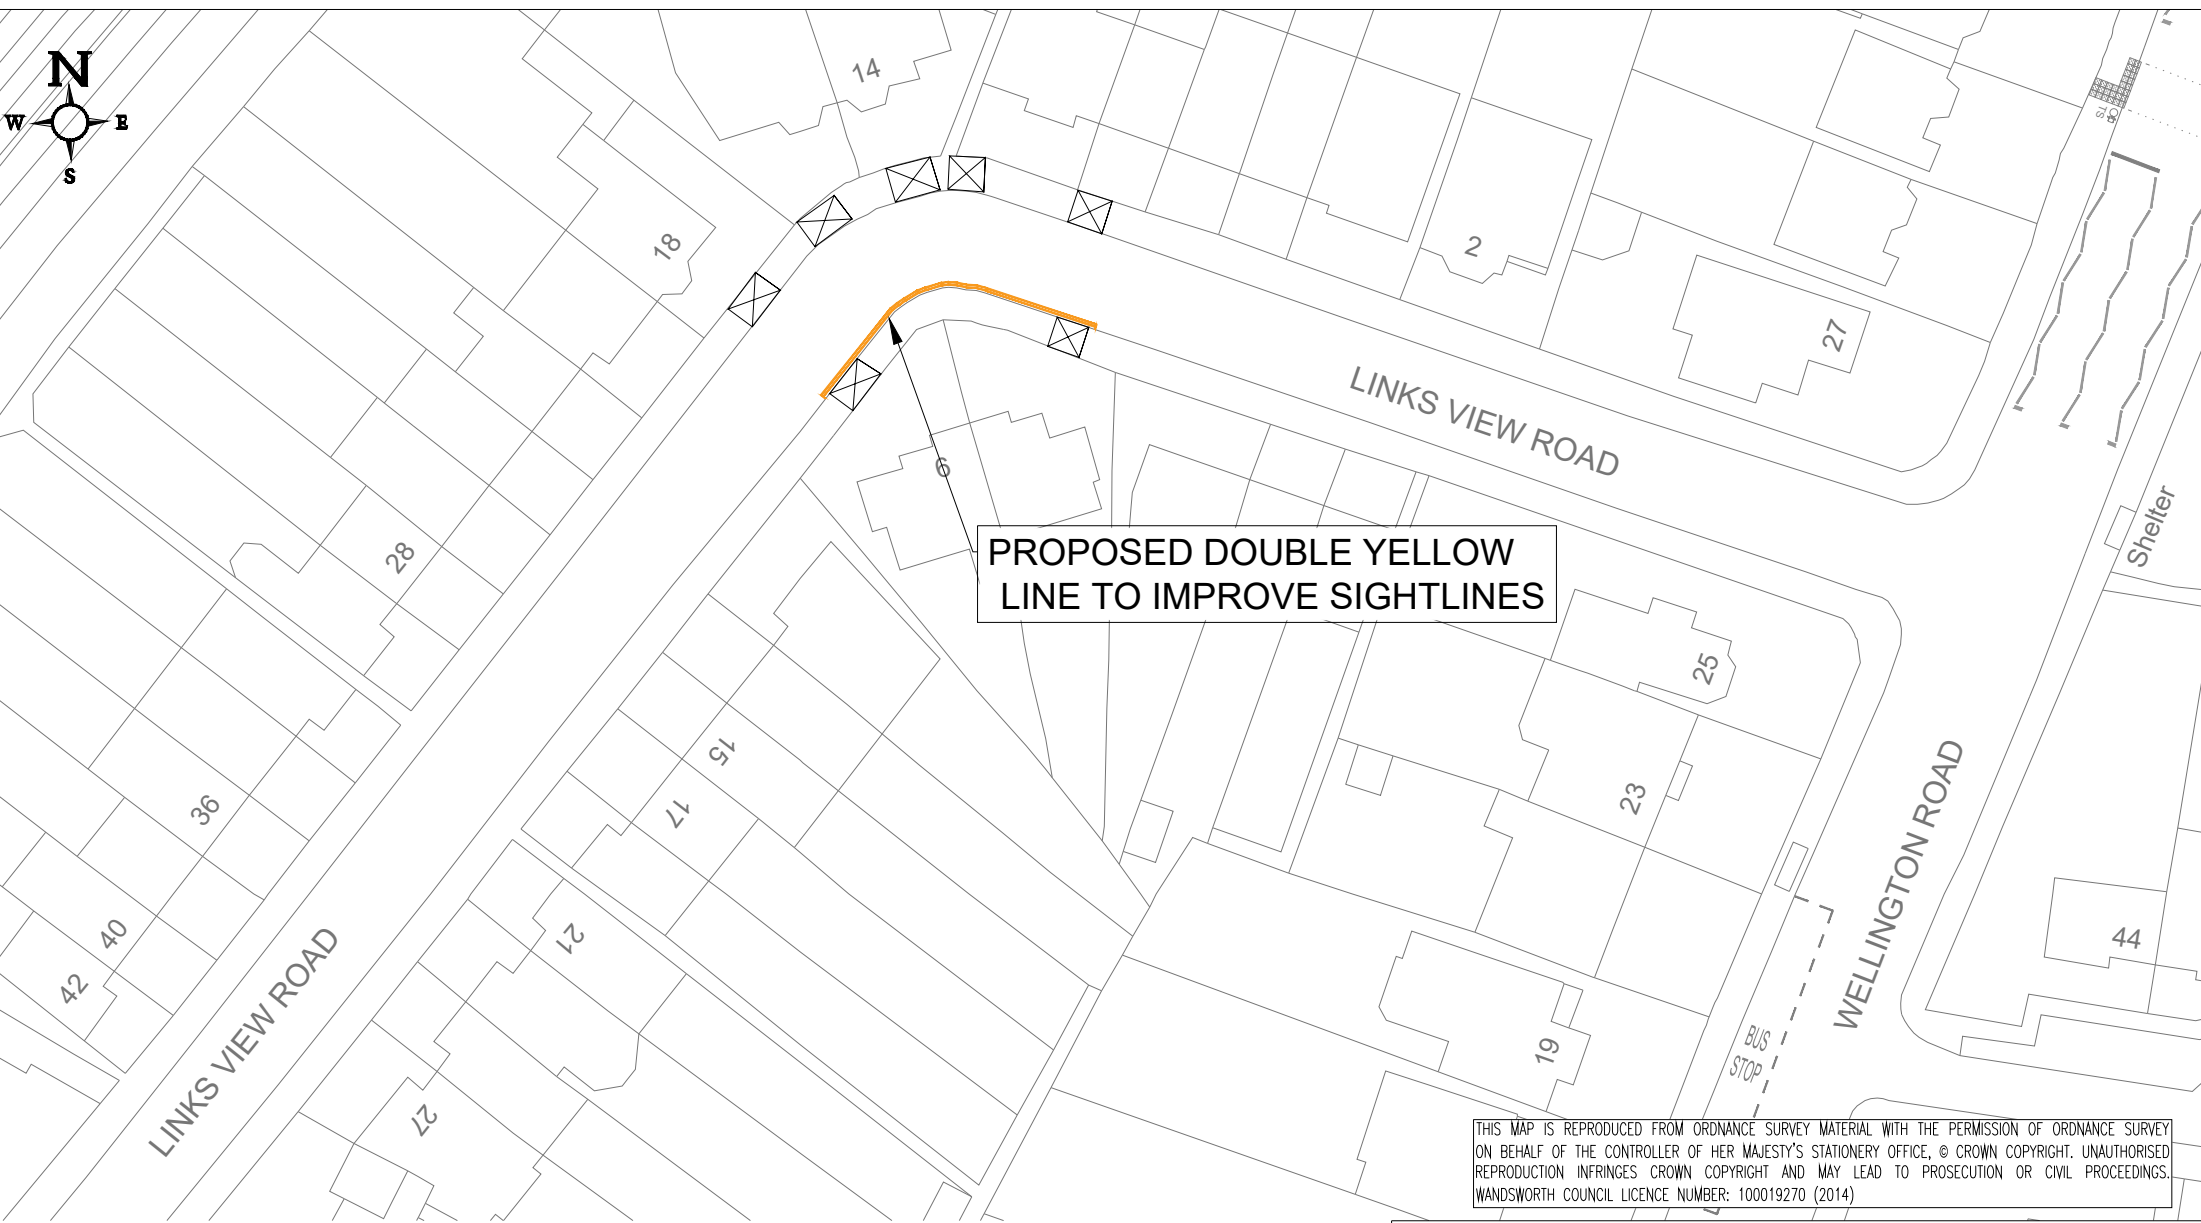

PROPOSED DOUBLE YELLOW LINE TO IMPROVE SIGHTLINES

THIS MAP IS REPRODUCED FROM ORDNANCE SURVEY MATERIAL WITH THE PERMISSION OF ORDNANCE SURVEY ON BEHALF OF THE CONTROLLER OF HER MAJESTY'S STATIONERY OFFICE, © CROWN COPYRIGHT. UNAUTHORISED REPRODUCTION INFRINGES CROWN COPYRIGHT AND MAY LEAD TO PROSECUTION OR CIVIL PROCEEDINGS. WANDSWORTH COUNCIL LICENCE NUMBER: 100019270 (2014)

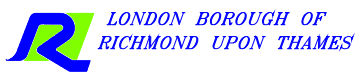


Legend

- Proposed double yellow lines
- Existing vehicular driveway

CLIENT	LONDON BOROUGH OF RICHMOND UPON THAMES		
PROJECT	Links View Road		
DRAWING TITLE	New Double Yellow Lines		
ISSUING OFFICE	TWICKENHAM	DRAWING NUMBER	REVISION
TELEPHONE	020 88911411	LR-001-A	???

"This map is reproduced from Ordnance Survey material with the permission of the Controller of Her Majesty's Stationery Office © Crown copyright. Unauthorised reproduction infringes Crown copyright and may lead to prosecution or civil proceedings 100019441 [2014]."	-	T.S	T.S	L.F	L.F	Issue	<input checked="" type="checkbox"/>	Draft	Scale (at A4 size) N.T.S
		10.24	10.24	10.24	10.24				
REVISION		DRAWN BY & DATE	DESIGNED BY & DATE	CHECKED BY & DATE	APPROVED BY & DATE				

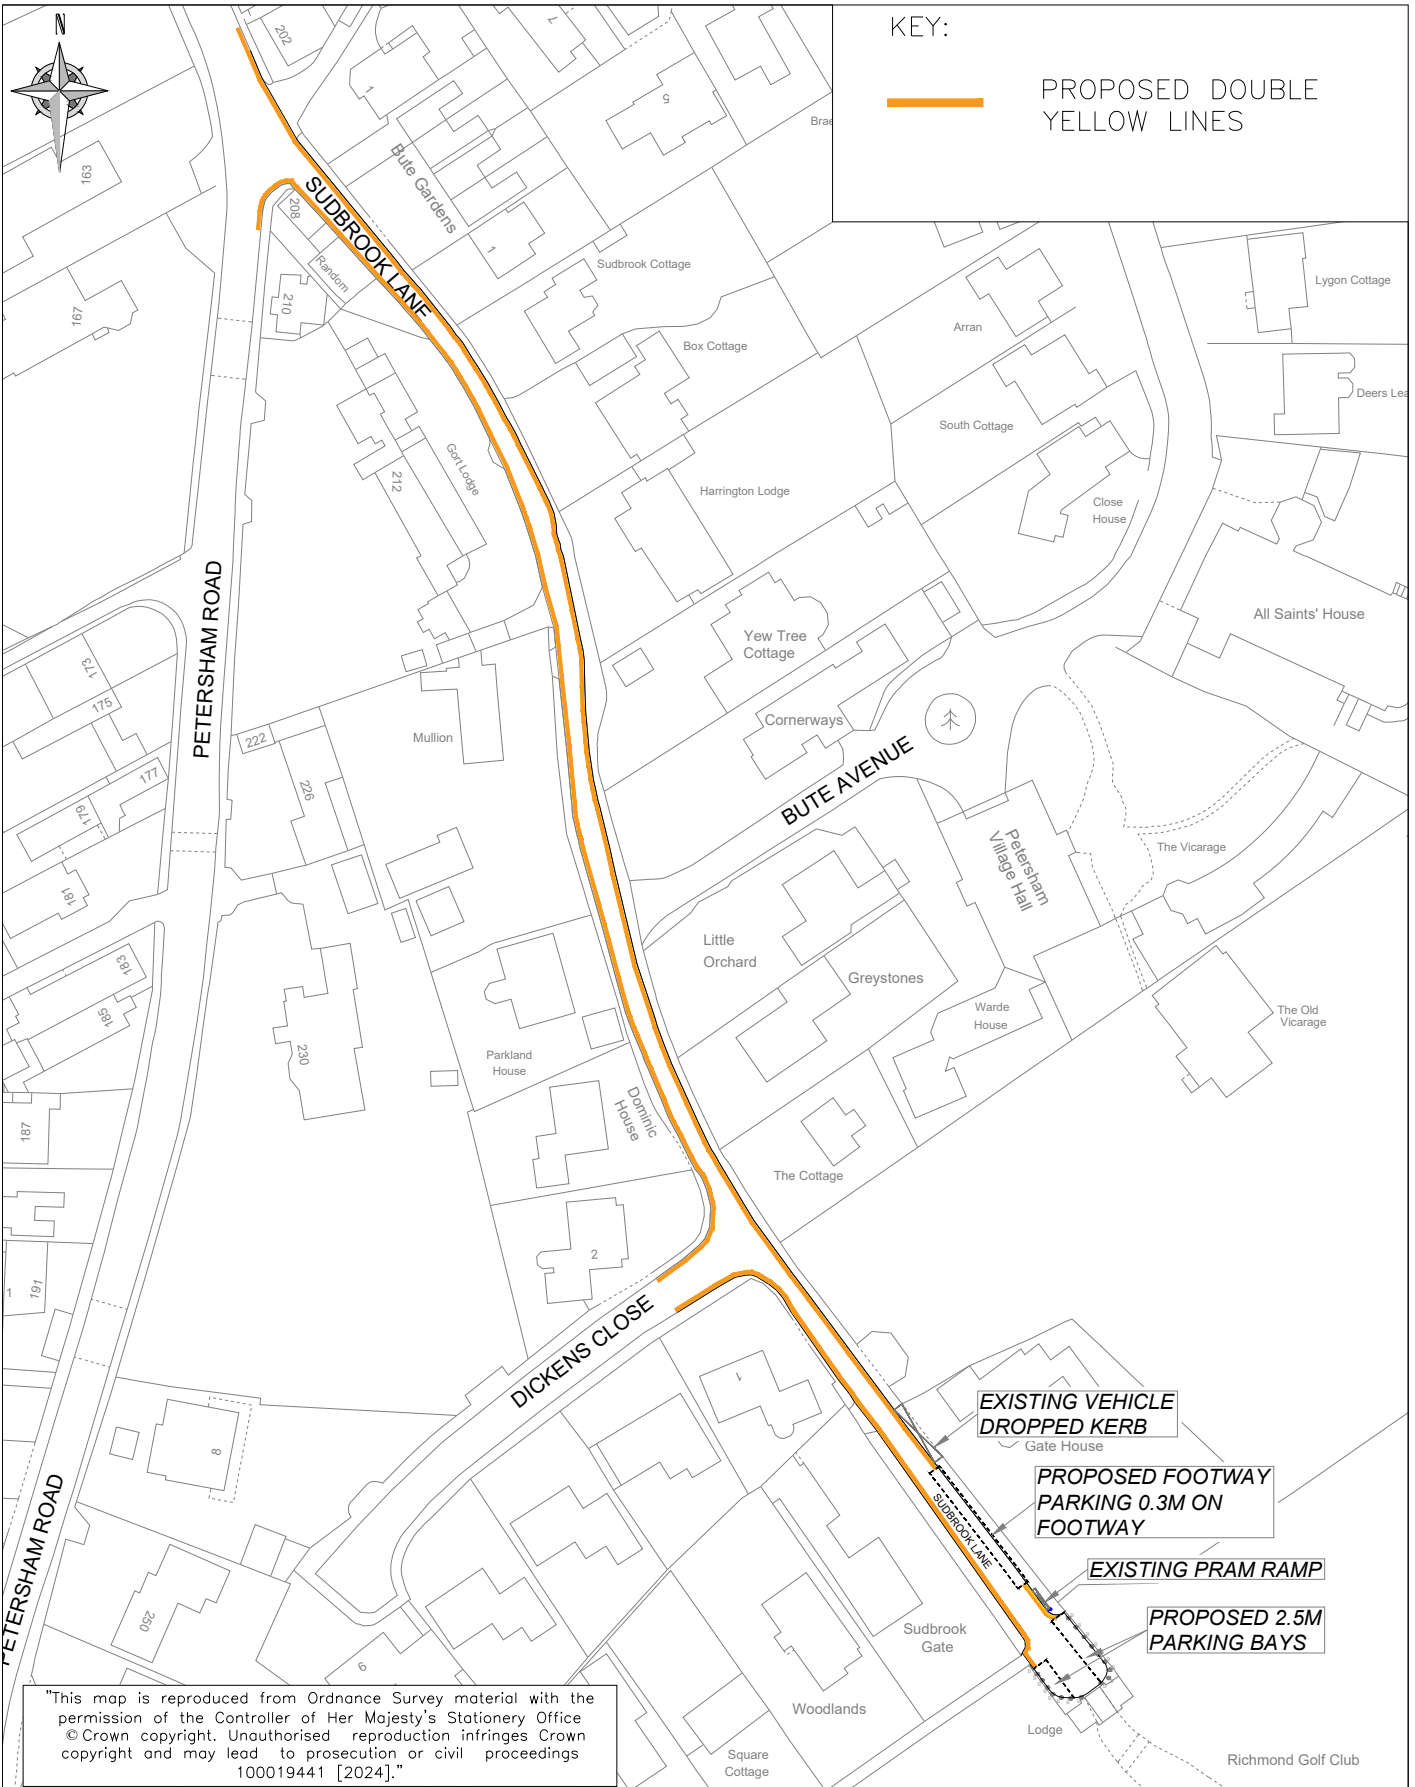

KEY:



PROPOSED DOUBLE YELLOW LINES


EXISTING VEHICLE DROPPED KERB

PROPOSED FOOTWAY PARKING 0.3M ON FOOTWAY

EXISTING PRAM RAMP

PROPOSED 2.5M PARKING BAYS

"This map is reproduced from Ordnance Survey material with the permission of the Controller of Her Majesty's Stationery Office © Crown copyright. Unauthorised reproduction infringes Crown copyright and may lead to prosecution or civil proceedings 100019441 [2024]."

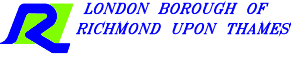					CLIENT LONDON BOROUGH OF RICHMOND UPON THAMES																						
					PROJECT Sudbrook Lane																						
<table border="1"> <tr> <td>Draft</td> <td><input checked="" type="checkbox"/></td> </tr> <tr> <td>Issue</td> <td><input type="checkbox"/></td> </tr> </table>					Draft	<input checked="" type="checkbox"/>	Issue	<input type="checkbox"/>	DRAWING TITLE Proposed DYL and Parking Bays			-															
					Draft	<input checked="" type="checkbox"/>																					
Issue	<input type="checkbox"/>																										
<table border="1"> <tr> <td>REVISION</td> <td>T.S 09.24</td> <td>L.F 09.24</td> <td>L.F 09.24</td> <td>C.S 09.24</td> <td rowspan="2">Scale (at A3 size)</td> <td>ISSUING OFFICE TWICKENHAM</td> <td>DRAWING NUMBER SL-001-A</td> <td>REVISION -</td> </tr> <tr> <td></td> <td>DRAWN BY & DATE</td> <td>DESIGNED BY & DATE</td> <td>CHECKED BY & DATE</td> <td>APPROVED BY & DATE</td> <td></td> <td>TELEPHONE 08456 122 660</td> <td></td> <td></td> </tr> </table>					REVISION	T.S 09.24	L.F 09.24	L.F 09.24	C.S 09.24	Scale (at A3 size)	ISSUING OFFICE TWICKENHAM	DRAWING NUMBER SL-001-A	REVISION -		DRAWN BY & DATE	DESIGNED BY & DATE	CHECKED BY & DATE	APPROVED BY & DATE		TELEPHONE 08456 122 660			-				
					REVISION	T.S 09.24	L.F 09.24	L.F 09.24	C.S 09.24		Scale (at A3 size)	ISSUING OFFICE TWICKENHAM	DRAWING NUMBER SL-001-A	REVISION -													
	DRAWN BY & DATE	DESIGNED BY & DATE	CHECKED BY & DATE	APPROVED BY & DATE		TELEPHONE 08456 122 660																					