

ROAD TRAFFIC REGULATION ACT 1984 – SECTION 6

THE LONDON BOROUGH OF RICHMOND UPON THAMES (FREE PARKING PLACES)
(PEOPLE WITH DISABILITIES) (AMENDMENT No. **) ORDER 202*

DISABLED PERSONS PARKING BAYS
VARIOUS STREETS THROUGHOUT THE BOROUGH
(Reference 24/183)

1. The Council of the London Borough of Richmond upon Thames propose to make the above Order under sections 6 and 124 of, and Part IV of Schedule 9 to, the Road Traffic Regulation Act 1984, as amended.
2. The principal objective of the **Disabled Persons' Parking Places Order** is to introduce a number of parking places for disabled persons where a high level of parking makes reasonable means of access difficult.
3. The **Disabled Persons' Parking Places Order** will introduce a parking bay for disabled persons' vehicles, operating "at any time" in the following streets:


Church Street, Hampton;	Colonial Avenue, Twickenham;
Gordon Avenue, Twickenham;	Lancaster Park, Richmond;
Longford Road, Twickenham;	Manor Grove Richmond;
Old Deer Park Gardens, Richmond;	St Anns Road Barnes;
Warburton Road, Twickenham.	
4. The Order will also revoke a number of disabled persons' parking bays in the following streets:

Bishops Grove , Hampton;	Bushwood Road, Kew;
Carrington Road, Richmond;	Madrid Road, Barnes;
Onslow Road, Richmond;	St Anns Road, Barnes;
Stephenson Road, Twickenham;	
Victor Road, Teddington	
5. Copies of further particulars giving details of the scheme: -
 - (a) can be inspected, quoting Reference 24/183 at the Civic Centre (Central Reception, ground floor), 44 York Street, Twickenham between 9.15am and 5pm on Mondays to Fridays, except for Bank and other public holidays; and
may be viewed on the Council's web-site at http://www.richmond.gov.uk/public_notices
6. Persons wishing to object to or support the proposals or any part thereof should write to the Head of Engineering, Traffic and Parking Policy, London Borough of Richmond upon Thames, Civic Centre, 44 York Street, Twickenham TW1 3BZ within 21 days of the date by giving the grounds of their objection. Representations may also be sent by email to TrafficOrders@richmond.gov.uk

Nick O'Donnell
Assistant Director, Traffic and Engineering
Civic Centre, 44 York Street, Twickenham TW1 3BZ

Dated 7 November 2024


Location:

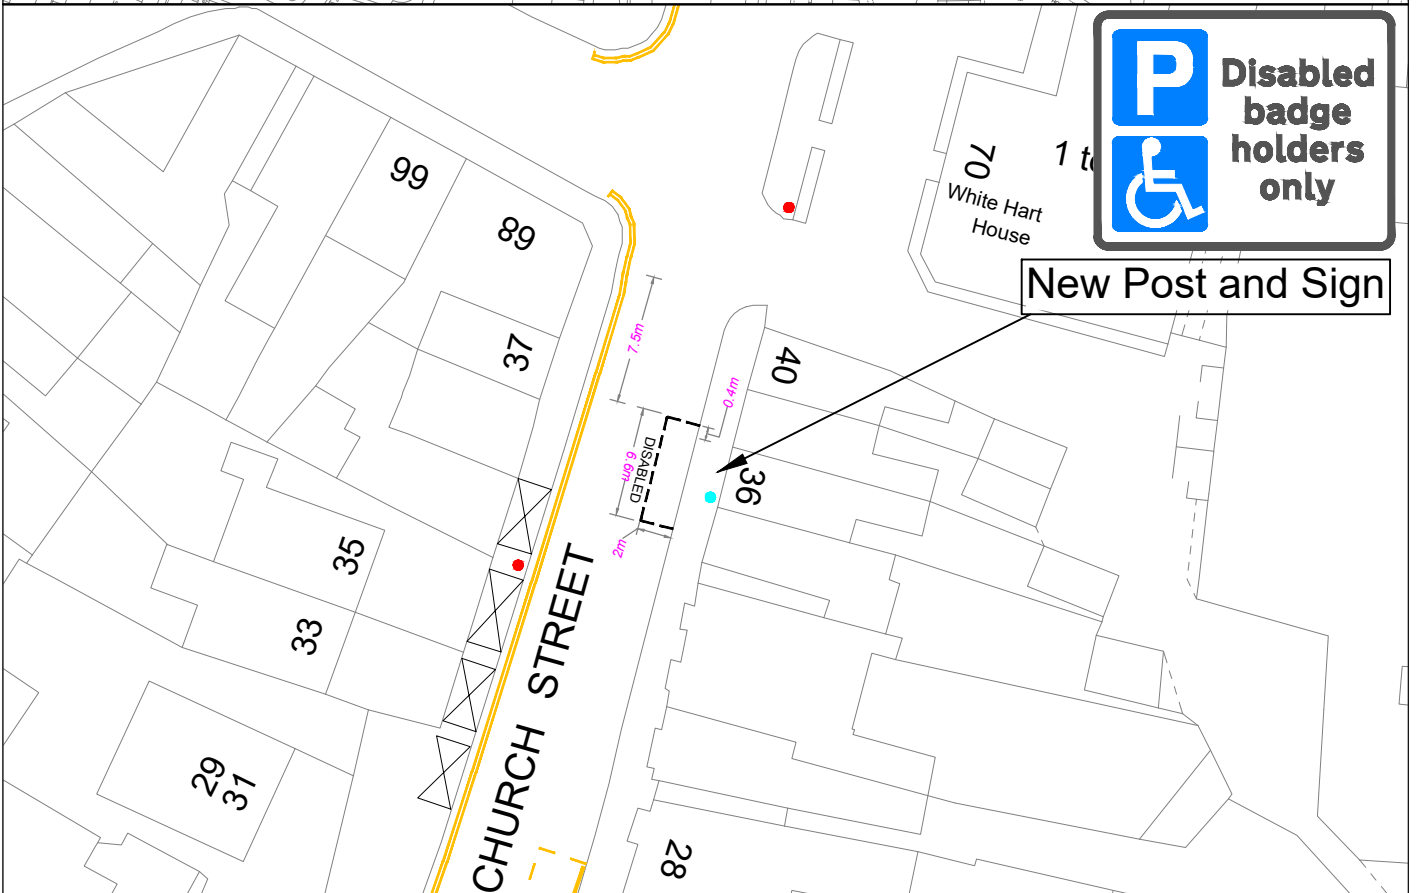


"This map is reproduced from Ordnance Survey material with the permission of the Controller of Her Majesty's Stationery Office ©Crown copyright. Unauthorised reproduction infringes Crown copyright and may lead to prosecution or civil proceedings 100019441 [2024]."

CLIENT		LONDON BOROUGH OF RICHMOND UPON THAMES	
PROJECT		Disabled Bays Batch 3 2024	
DRAWING TITLE		Church Street Hampton	
ISSUING OFFICE		TWICKENHAM	
TELEPHONE		08456 122 660	
DRAWING NUMBER		DB-02-CS	
REVISION		-	

					Draft	
	M.L.	M.L.	C.G.	M.P.	Issue	✓
REVISION	DRAWN BY & DATE	DESIGNED BY & DATE	CHECKED BY & DATE	APPROVED BY & DATE	Scale (at A4 size)	N.T.S
	14.10.2024	14.10.2024	18.10.2024	18.10.2024		

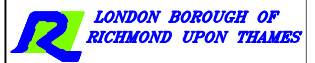


Location:

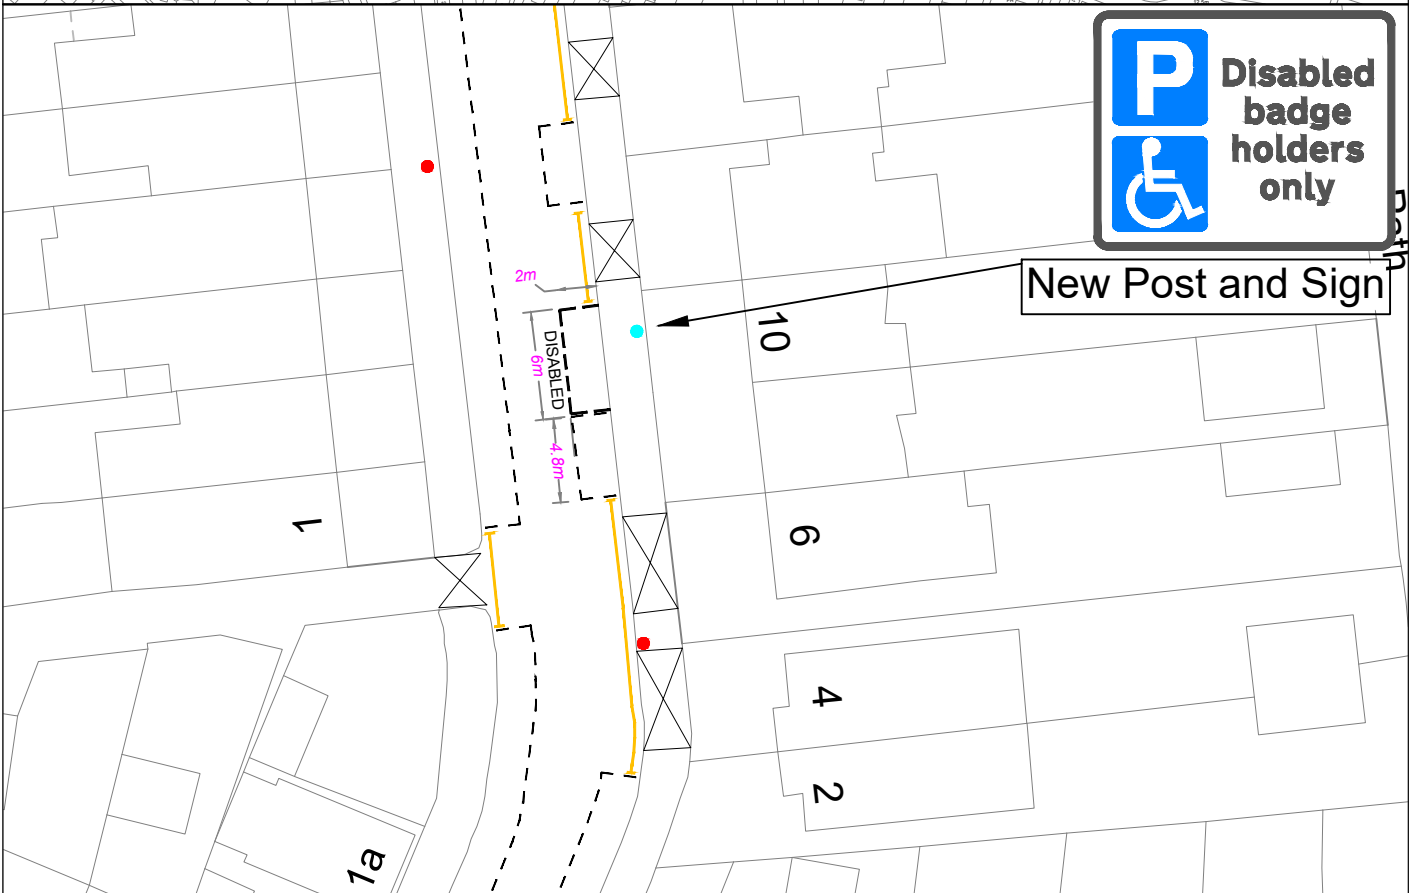



New Post and Sign

"This map is reproduced from Ordnance Survey material with the permission of the Controller of Her Majesty's Stationery Office ©Crown copyright. Unauthorised reproduction infringes Crown copyright and may lead to prosecution or civil proceedings 100019441 [2024]."

CLIENT	LONDON BOROUGH OF RICHMOND UPON THAMES		
PROJECT	Disabled Bays Batch 3 2024		
DRAWING TITLE	Colonial Avenue		
	Zone R		
ISSUING OFFICE	TWICKENHAM	DRAWING NUMBER	REVISION
TELEPHONE	08456 122 660	DB-01-CA	-

				Draft
				Issue <input checked="" type="checkbox"/>
				Scale (at A4 size) N.T.S
REVISION	DRAWN BY & DATE	DESIGNED BY & DATE	CHECKED BY & DATE	APPROVED BY & DATE
	M.L. 14.10..2024	M.L. 14.10..2024	C.G. 18.10.2024	M.P. 18.10.2024


Location:

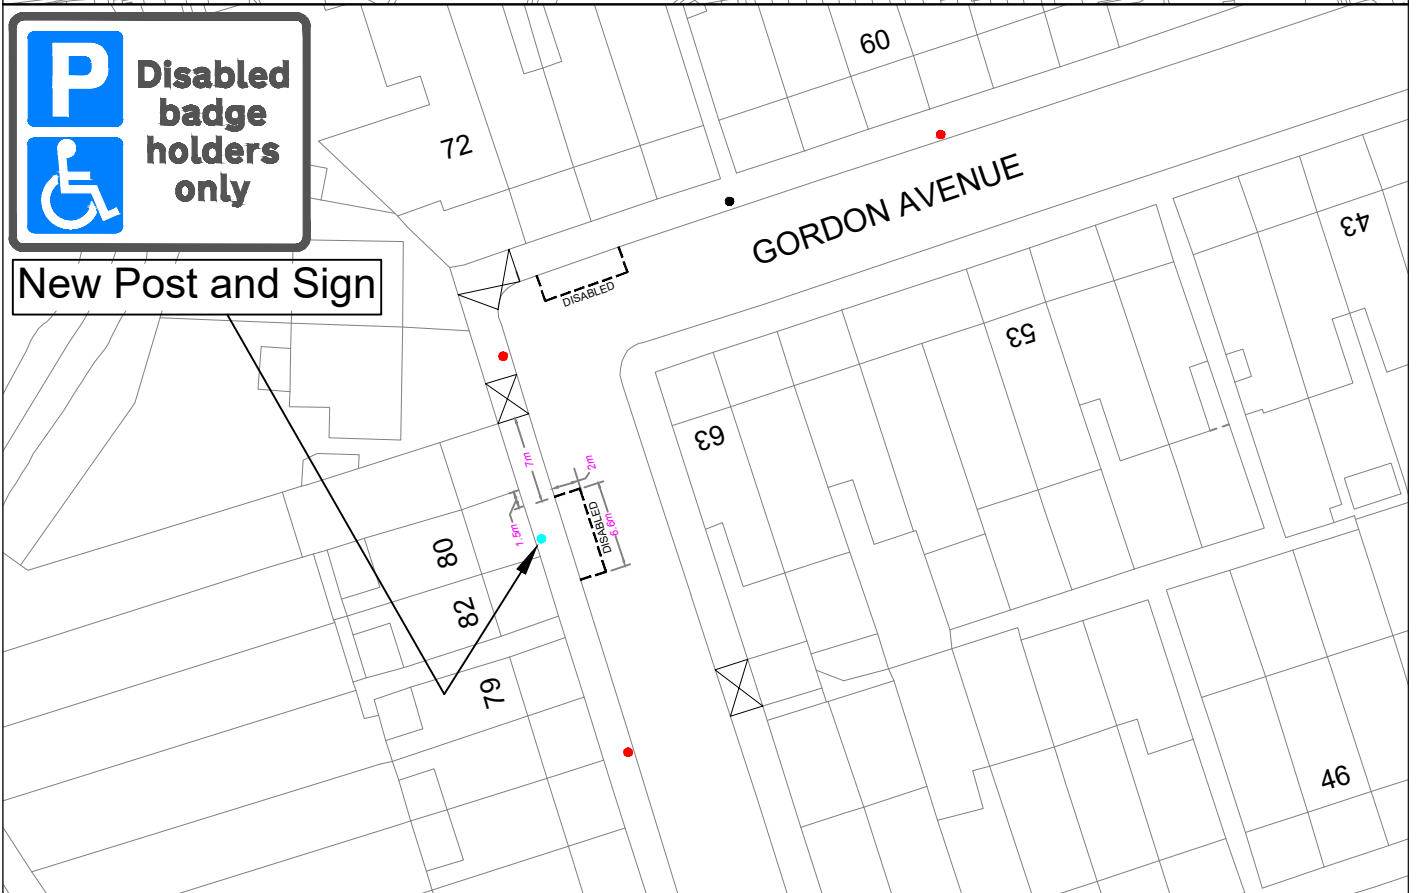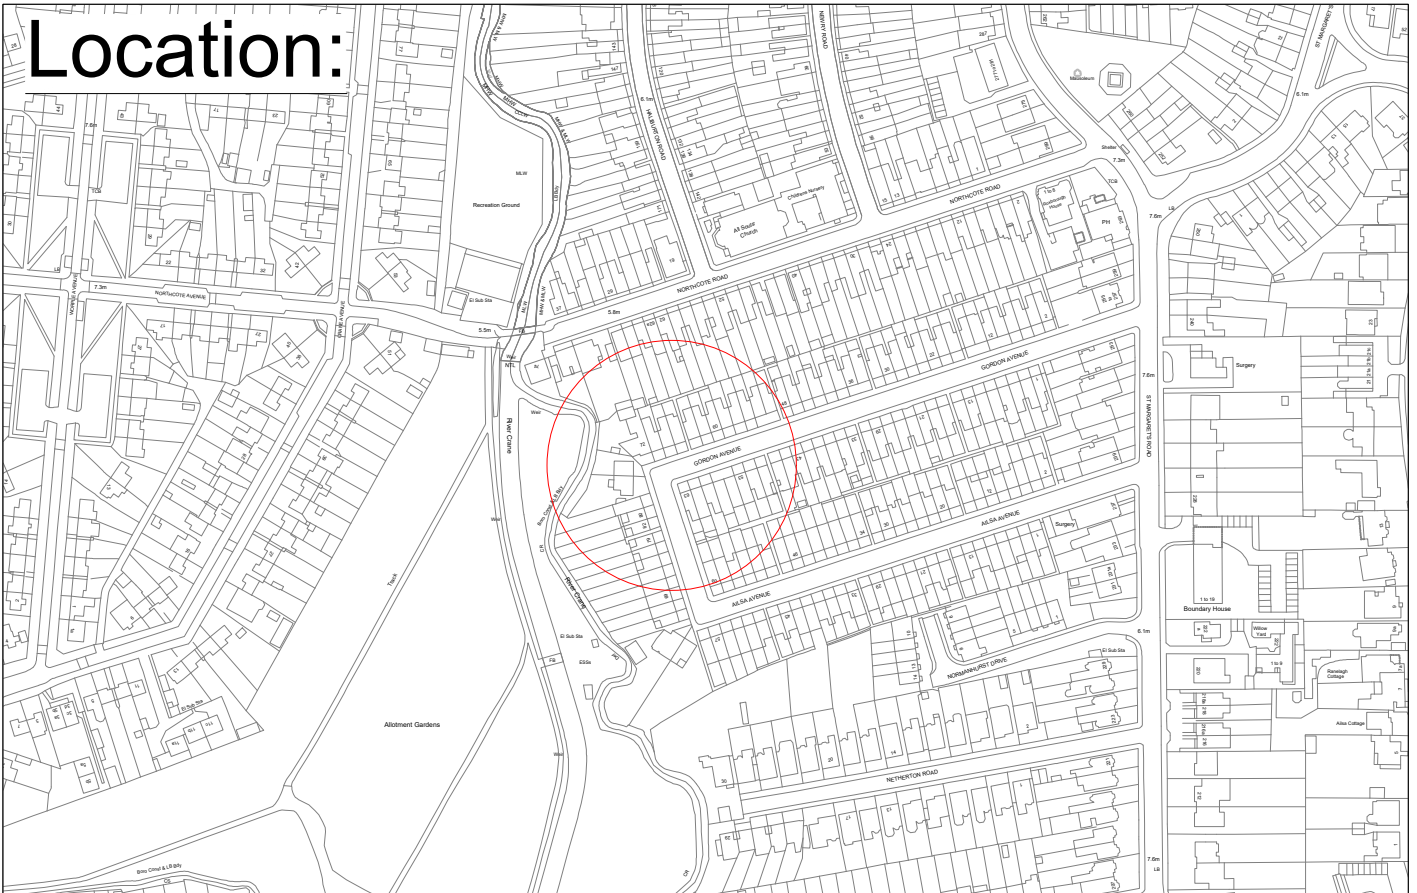


"This map is reproduced from Ordnance Survey material with the permission of the Controller of Her Majesty's Stationery Office ©Crown copyright. Unauthorised reproduction infringes Crown copyright and may lead to prosecution or civil proceedings 100019441 [2024]."

CLIENT	LONDON BOROUGH OF RICHMOND UPON THAMES		
PROJECT	Disabled Bays Batch 3 2024		
DRAWING TITLE	Gordon Avenue Zone S2		
ISSUING OFFICE	TWICKENHAM	DRAWING NUMBER	DB-03-GA
TELEPHONE	08456 122 660	REVISION	-

REVISION	M.L.	M.L.	C.G.	M.P.	Scale (at A4 size) N.T.S
	14.10.2024	14.10.2024	18.10.2024	18.10.2024	
	DRAWN BY & DATE	DESIGNED BY & DATE	CHECKED BY & DATE	APPROVED BY & DATE	

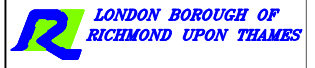


Location:

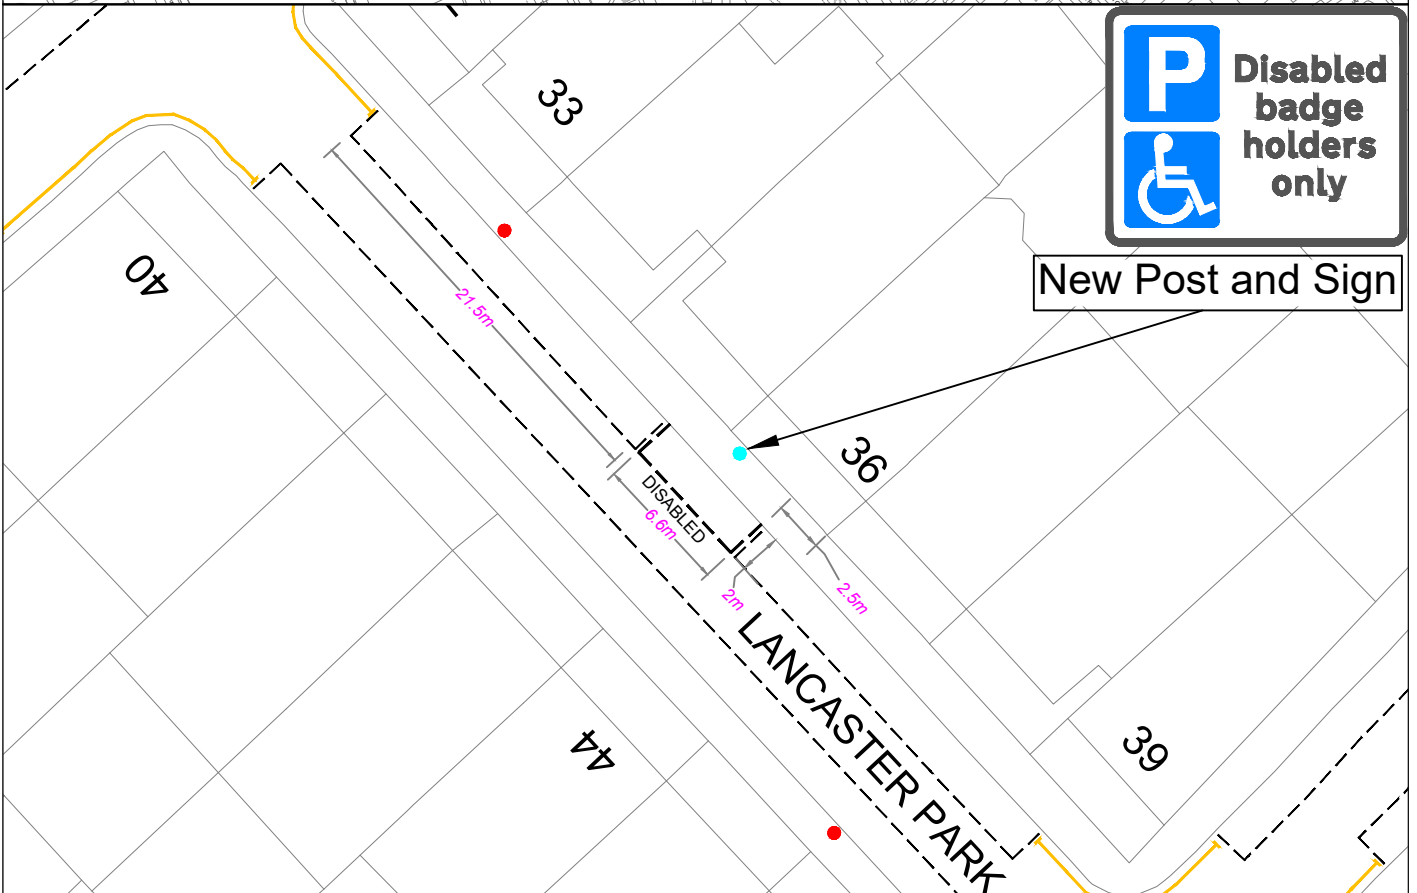


New Post and Sign

"This map is reproduced from Ordnance Survey material with the permission of the Controller of Her Majesty's Stationery Office ©Crown copyright. Unauthorised reproduction infringes Crown copyright and may lead to prosecution or civil proceedings 100019441 [2024]."


CLIENT	LONDON BOROUGH OF RICHMOND UPON THAMES		
PROJECT	Disabled Bays Batch 3 2024		
DRAWING TITLE	Lancaster Park Zone A1 & A2		
ISSUING OFFICE	TWICKENHAM	DRAWING NUMBER	
TELEPHONE	08456 122 660	REVISION	-

REVISION	M.L.	M.L.	C.G.	M.P.	Draft	Issue	Scale (at A4 size)	N.T.S.
	14.10.2024	14.10.2024	18.10.2024	18.10.2024				
	DRAWN BY & DATE	DESIGNED BY & DATE	CHECKED BY & DATE	APPROVED BY & DATE				

Location:

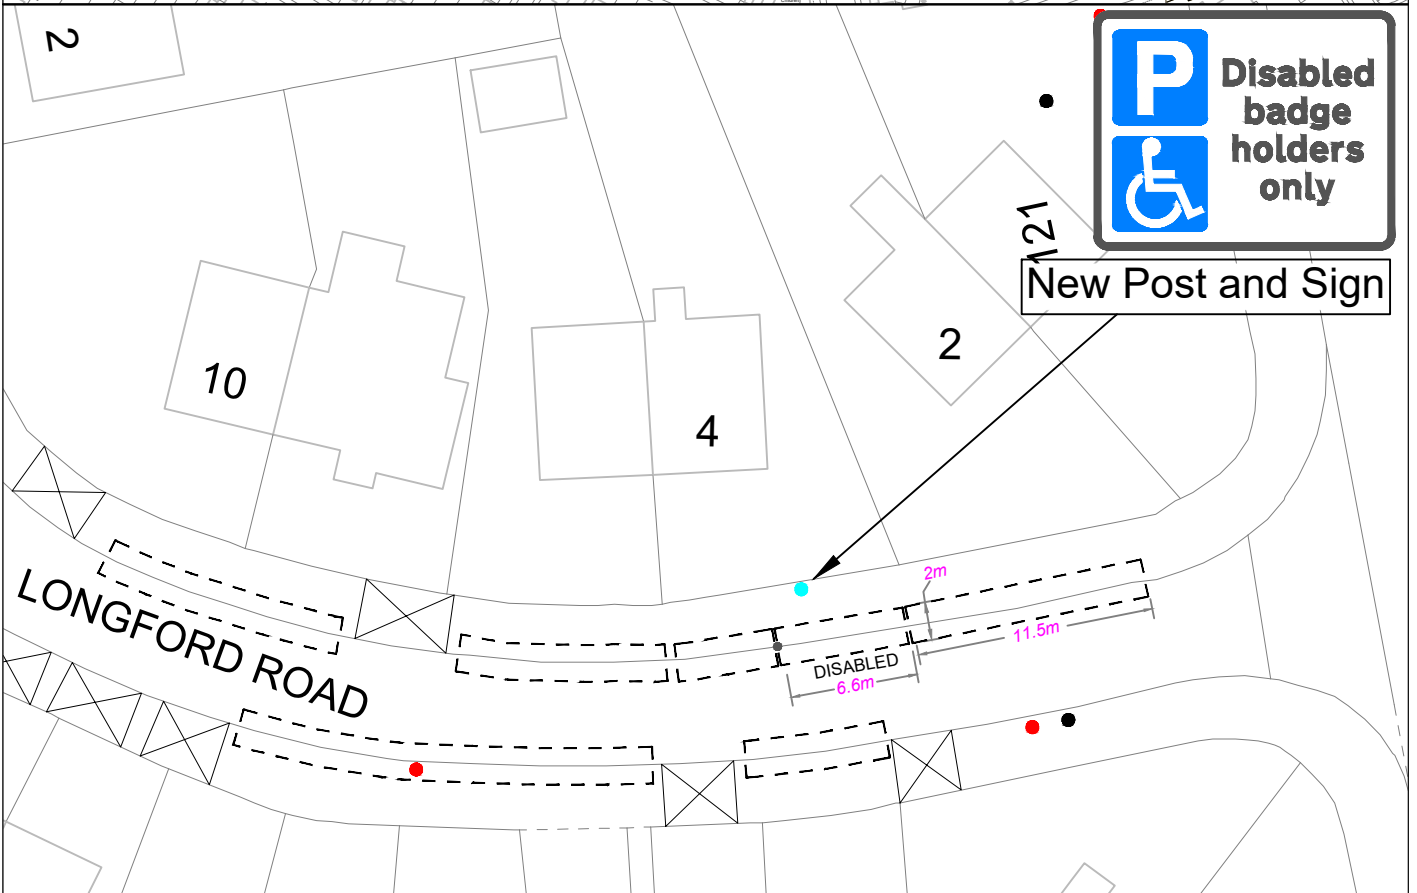


"This map is reproduced from Ordnance Survey material with the permission of the Controller of Her Majesty's Stationery Office ©Crown copyright. Unauthorised reproduction infringes Crown copyright and may lead to prosecution or civil proceedings 100019441 [2024]."


CLIENT	LONDON BOROUGH OF RICHMOND UPON THAMES		
PROJECT	Disabled Bays Batch 3 2024		
DRAWING TITLE	Longford Road		
	Twickenham		
ISSUING OFFICE	TWICKENHAM	DRAWING NUMBER	REVISION
TELEPHONE	08456 122 660	DB-05-LR	-

				Draft	
				Issue	✓
REVISION	DRAWN BY & DATE	DESIGNED BY & DATE	CHECKED BY & DATE	APPROVED BY & DATE	Scale (at A4 size) N.T.S
	M.L. 14.10.2024	M.L. 14.10.2024	J.D. 18.10.2024	M.P. 18.10.2024	

Location:

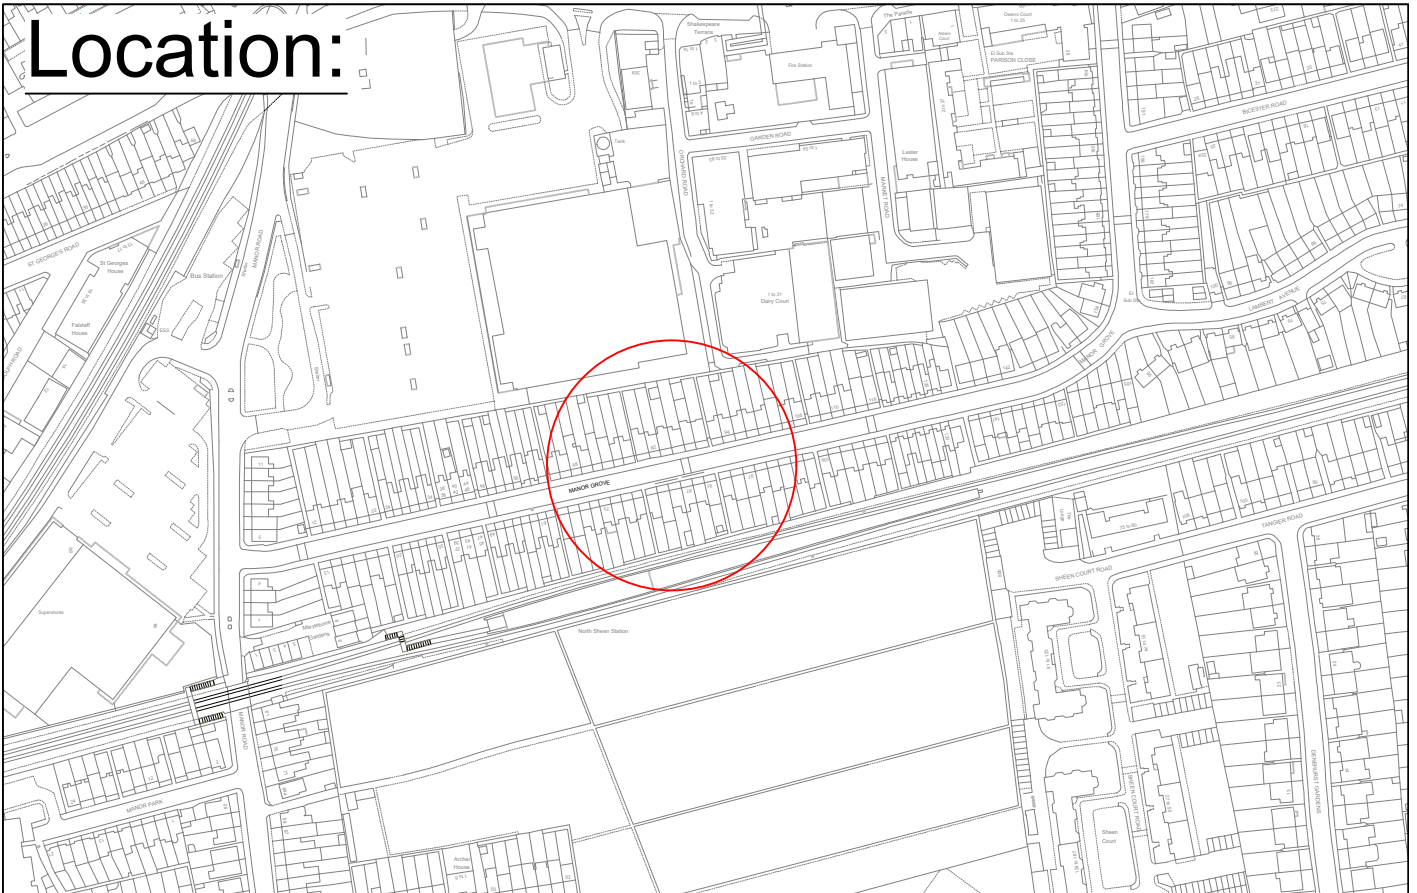

New Post and Sign

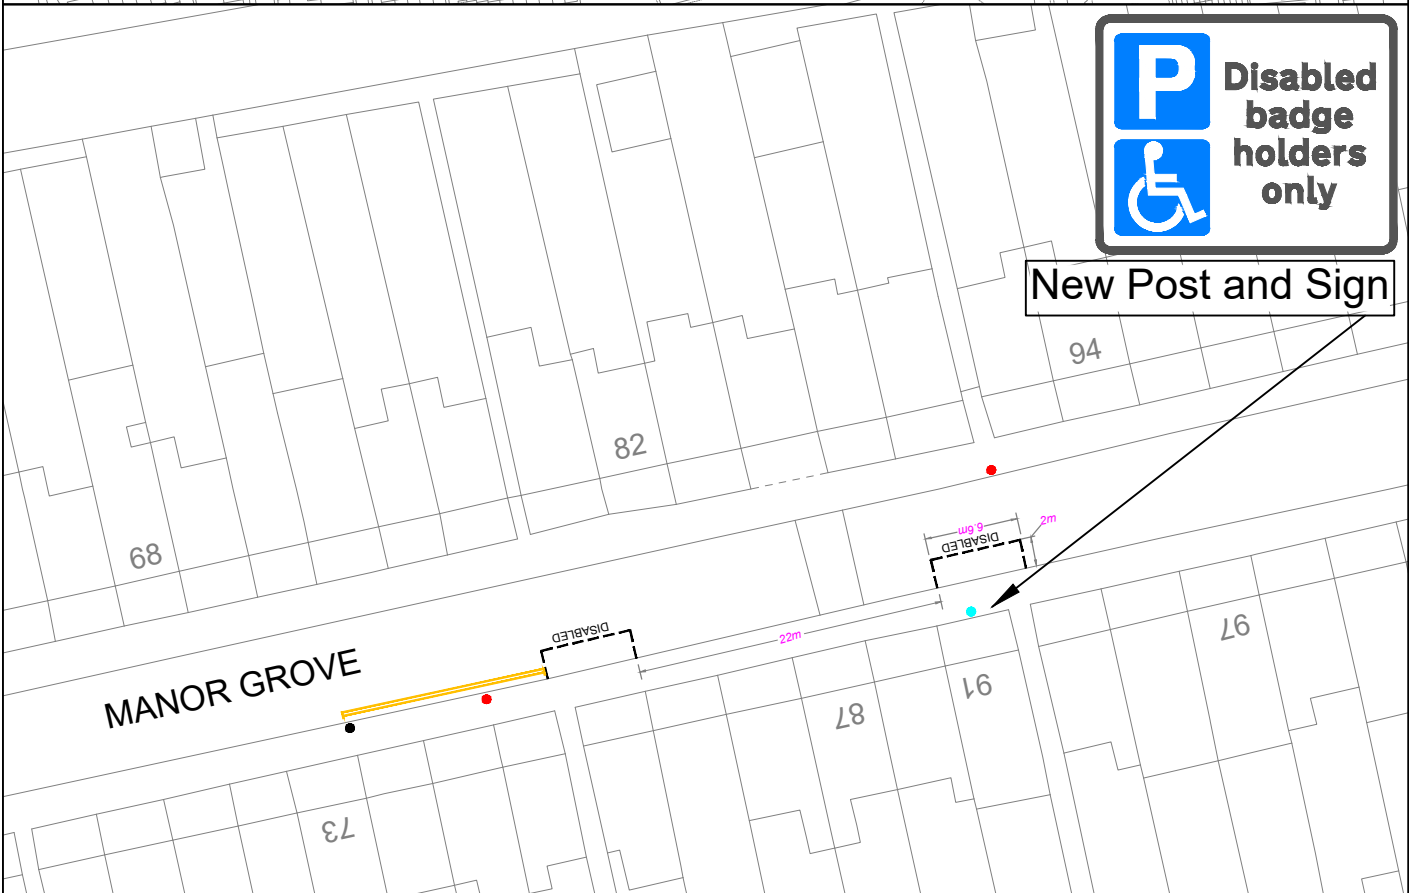

"This map is reproduced from Ordnance Survey material with the permission of the Controller of Her Majesty's Stationery Office © Crown copyright. Unauthorised reproduction infringes Crown copyright and may lead to prosecution or civil proceedings 100019441 [2024]."

CLIENT LONDON BOROUGH OF RICHMOND UPON THAMES

PROJECT Disabled Bays Batch 3 2024

DRAWING TITLE Manor Grove
Richmond





ISSUING OFFICE TWICKENHAM
TELEPHONE 08456 122 660

DRAWING NUMBER DB-06-MG


REVISION -

					Draft	
					Issue	✓
REVISION	M.L. 14.10.2024	M.L. 14.10.2024	C.G. 18.10.2024	M.P. 18.10.2024	Scale (at A4 size)	N.T.S
	DRAWN BY & DATE	DESIGNED BY & DATE	CHECKED BY & DATE	APPROVED BY & DATE		

Location:

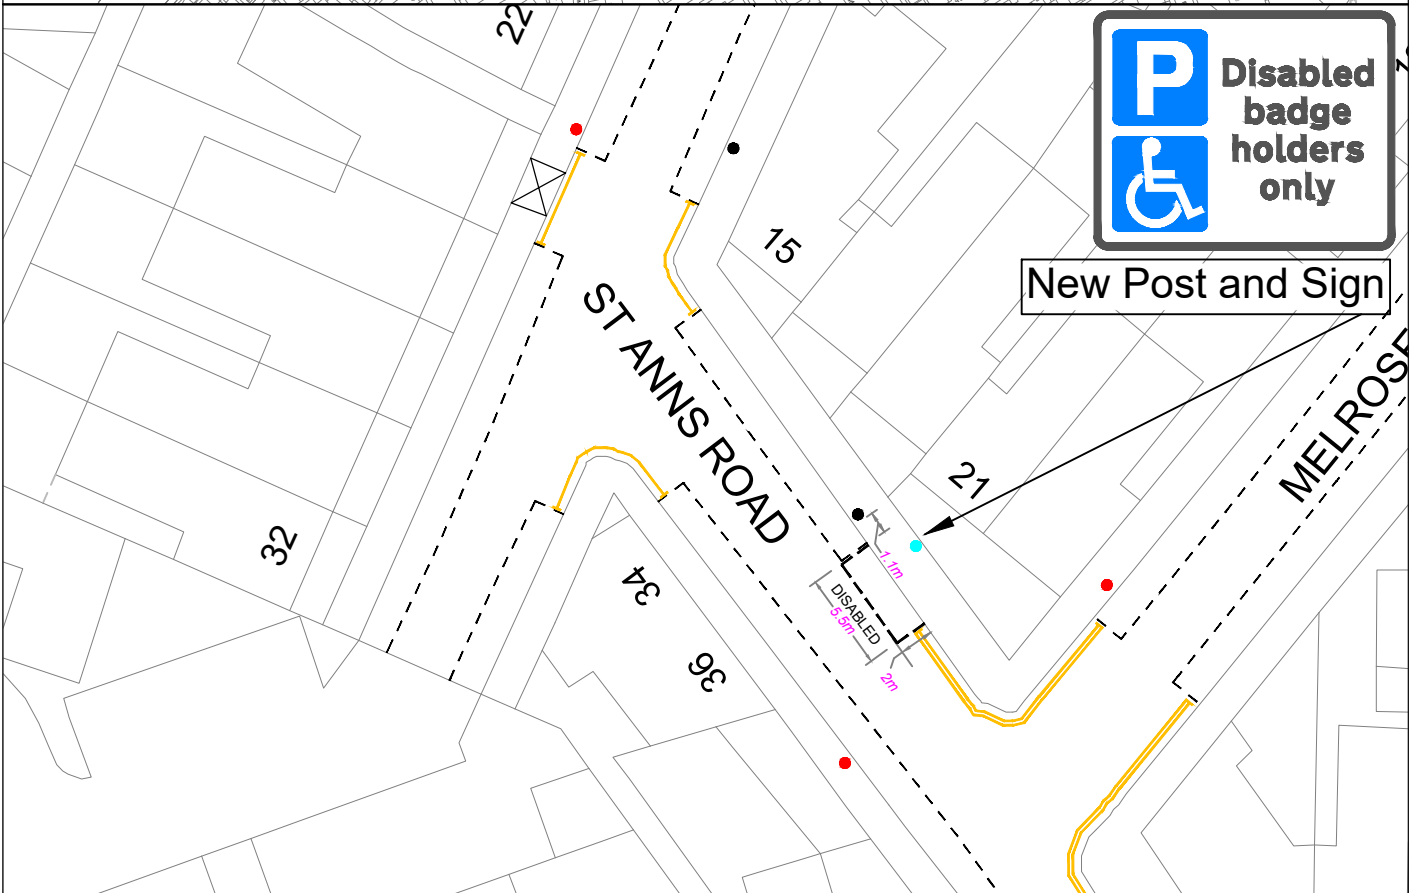
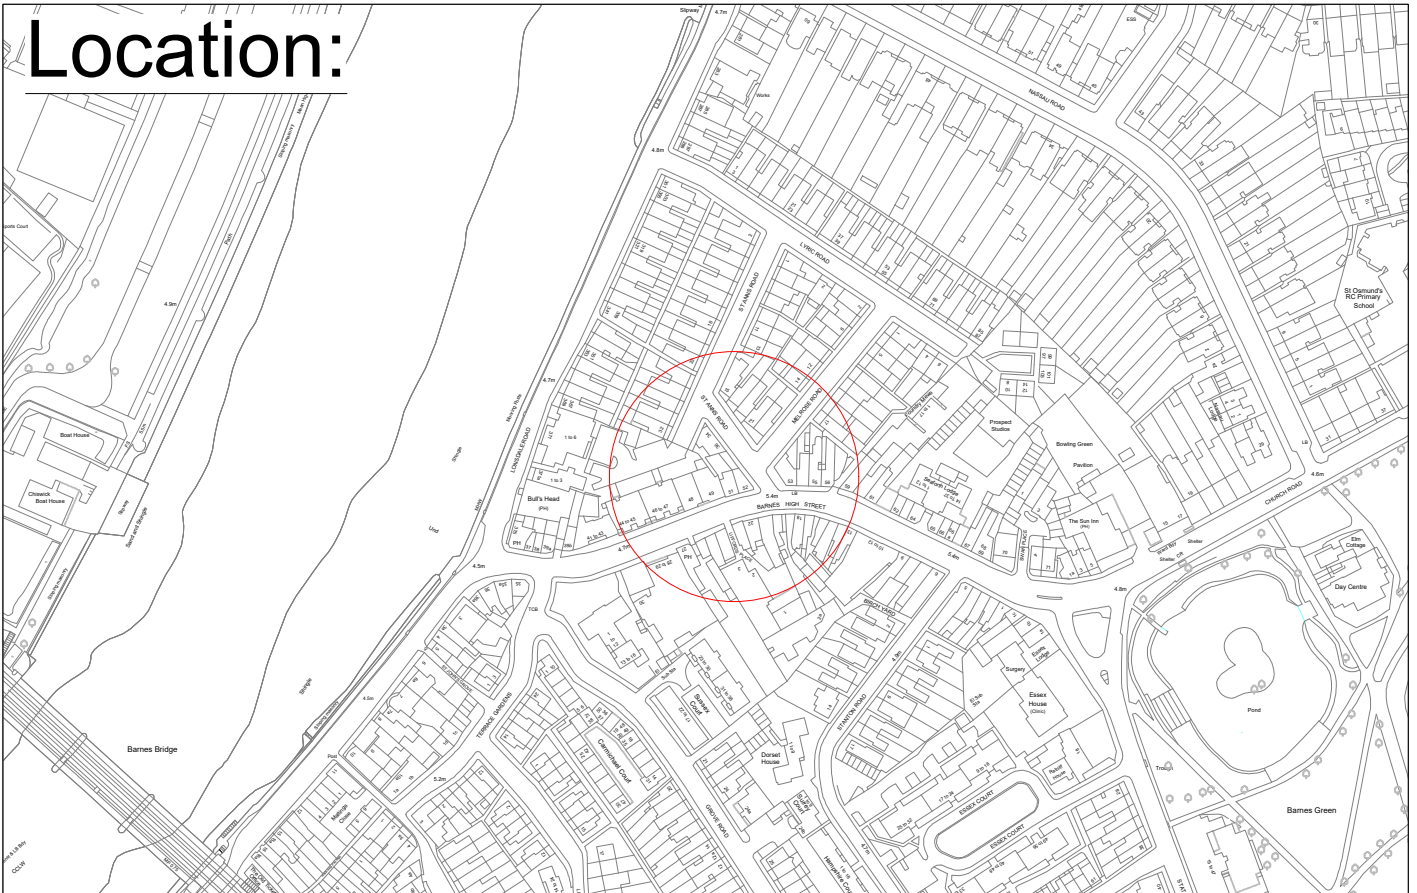


"This map is reproduced from Ordnance Survey material with the permission of the Controller of Her Majesty's Stationery Office ©Crown copyright. Unauthorised reproduction infringes Crown copyright and may lead to prosecution or civil proceedings 100019441 [2024]."

CLIENT	LONDON BOROUGH OF RICHMOND UPON THAMES		
PROJECT	Disabled Bays Batch 3 2024		
DRAWING TITLE	St Anns Road		
	Zone B1		
ISSUING OFFICE	TWICKENHAM	DRAWING NUMBER	DB-08-SAR
TELEPHONE	08456 122 660	REVISION	-

	M.L.	M.L.	C.G.	M.P.	Draft
	14.10.2024	14.10.2024	18.10.2024	18.10.2024	Issue <input checked="" type="checkbox"/>
REVISION	DRAWN BY & DATE	DESIGNED BY & DATE	CHECKED BY & DATE	APPROVED BY & DATE	Scale (at A4 size) N.T.S

Location:

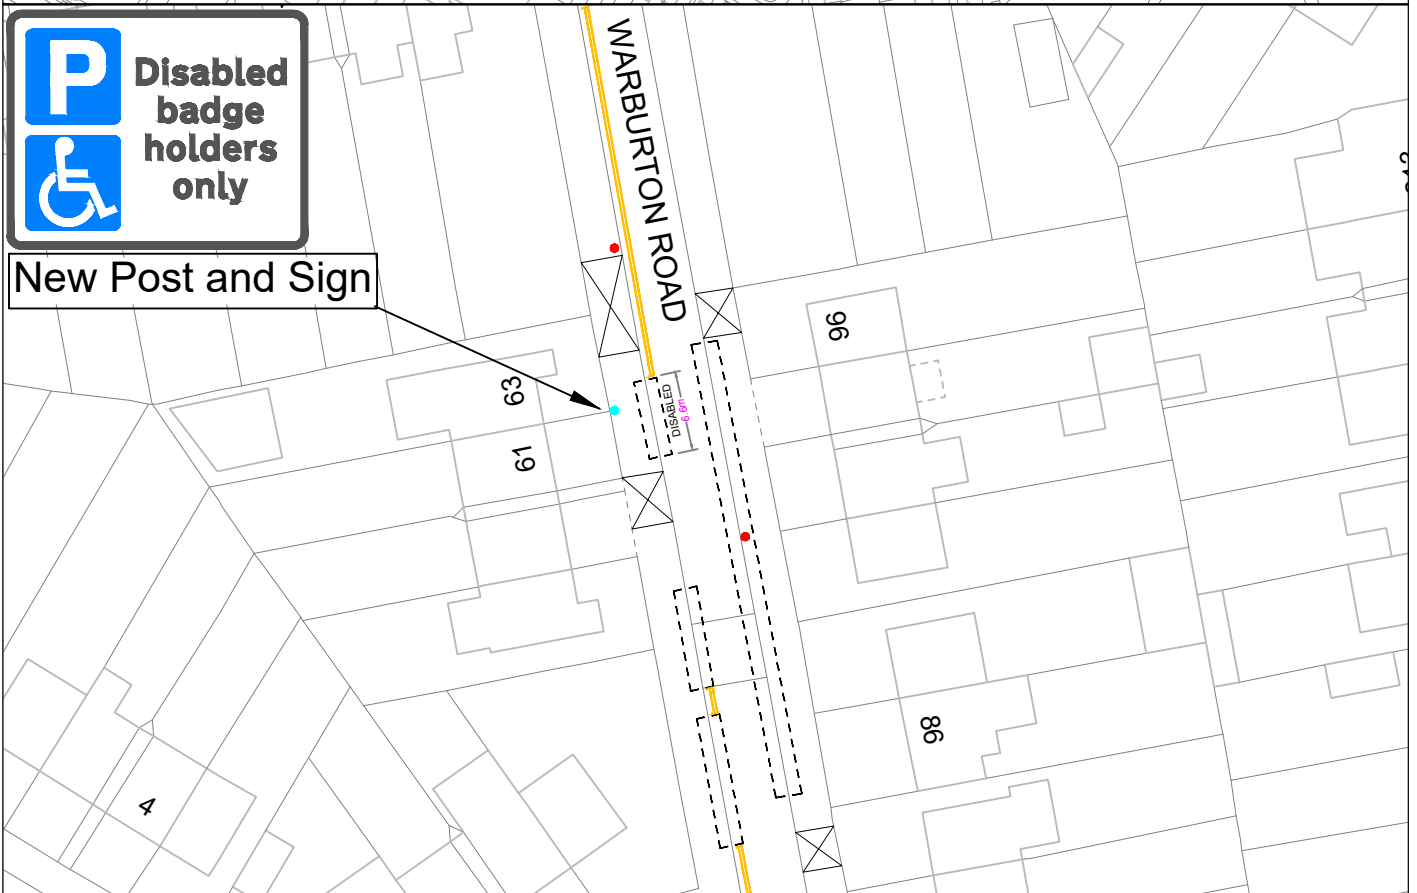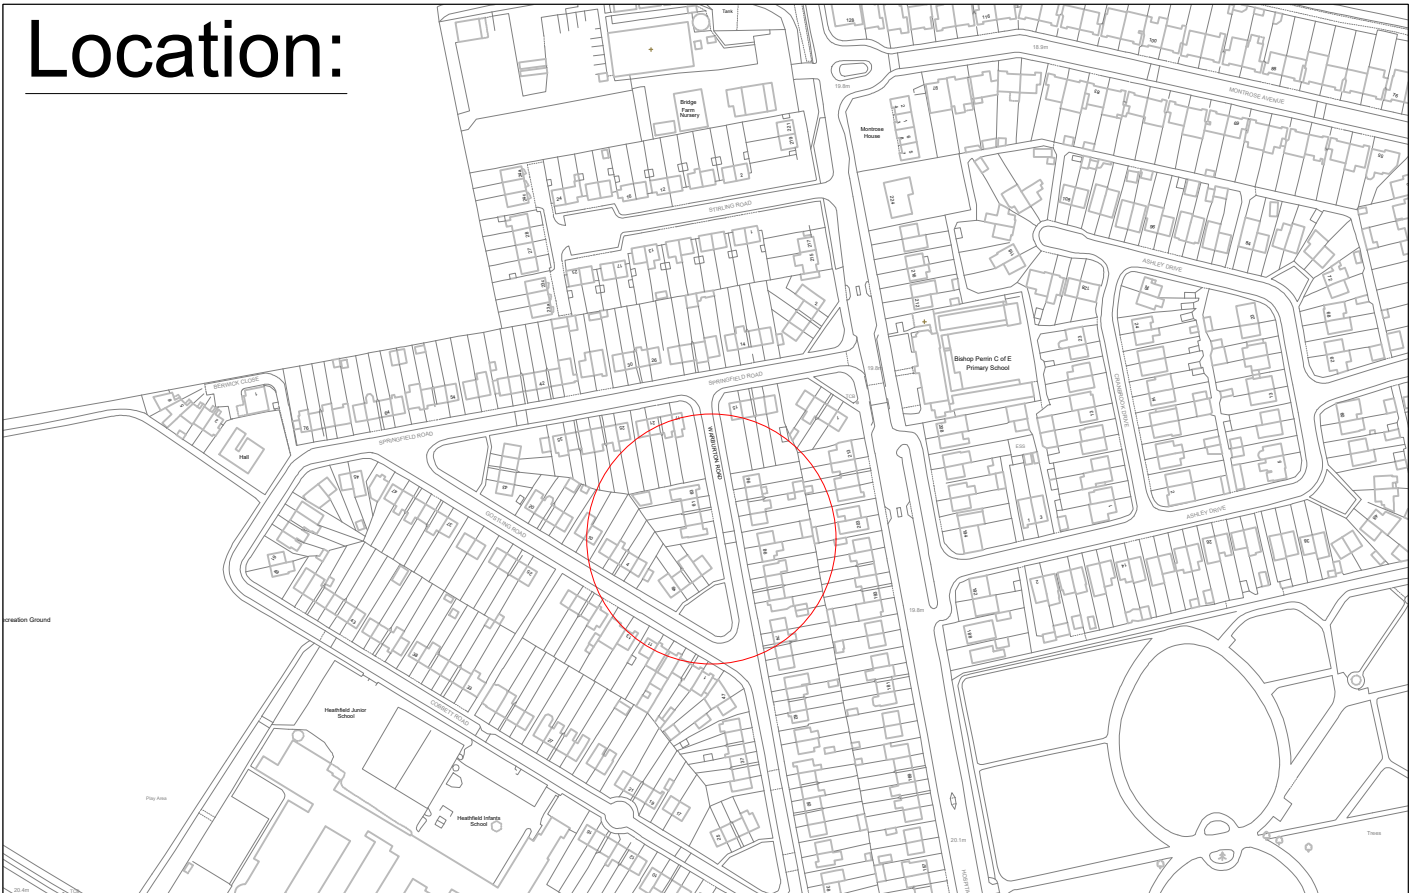

"This map is reproduced from Ordnance Survey material with the permission of the Controller of Her Majesty's Stationery Office ©Crown copyright. Unauthorised reproduction infringes Crown copyright and may lead to prosecution or civil proceedings 100019441 [2024]."

CLIENT	LONDON BOROUGH OF RICHMOND UPON THAMES		
PROJECT	Disabled Bays Batch 3 2024		
DRAWING TITLE	Warburton Road Twickenham		
ISSUING OFFICE	TWICKENHAM	DRAWING NUMBER	DB-09-WR
TELEPHONE	08456 122 660	REVISION	-

	M.L.	M.L.	J.D.	M.P.	Draft	
	14.10.2024	14.10.2024	18.10.2024	18.10.2024	Issue	✓
REVISION	DRAWN BY & DATE	DESIGNED BY & DATE	CHECKED BY & DATE	APPROVED BY & DATE	Scale (at A4 size)	N.T.S

