

ROAD TRAFFIC REGULATION ACT 1984

The London Borough Of Richmond Upon Thames (Restricted Zone) (Wait's Lane. Teddington) Order 202*

The London Borough of Richmond upon Thames (Waiting and Loading Restriction) (Civil Enforcement Area) (Amendment No. *) Order 202*


WATT'S LANE, TEDDINGTON

(Reference 25/008)


1. The Council of the London Borough of Richmond upon Thames propose to make the above the above Orders under sections 6, 45, 46 and 46 of, and Part IV of Schedule 9 to, the Road Traffic Regulation Act 1984, as amended.
2. The general effects of the Orders are to:-
 - (i) introduce a restricted zone, operating at all times in Watt's Lane, Teddington from a point outside No. 10 Watt's Lane to its northern extremity
 - (b) introduce waiting restrictions, operating at any time, in Watt's Lane from its junction with High Street, Teddington to a point outside No. 10 Watt's Lane.
3. Copies of particulars giving further details to the proposals: -
 - (c) can be inspected, quoting Reference 25/008 at the Civic Centre (Central Reception, ground floor), 44 York Street, Twickenham between 9.15am and 5pm on Mondays to Fridays, except for Bank and other public holidays; and
 - (d) may be viewed on the Council's web-site at http://www.richmond.gov.uk/public_notices
4. Persons wishing to object to or support the proposals or any part thereof should write to the Head of Engineering, Traffic and Parking Policy, London Borough of Richmond upon Thames, Civic Centre, 44 York Street, Twickenham TW1 3BZ within 21 days of the date of this Notice giving the grounds of their objection. Representations may also be sent by email to Trafficorders@richmond.gov.uk

Nick O'Donnell
Assistant Director, Traffic and Engineering
Civic Centre, 44 York St, Twickenham, TW1 3BZ

Dated 23 January 2025

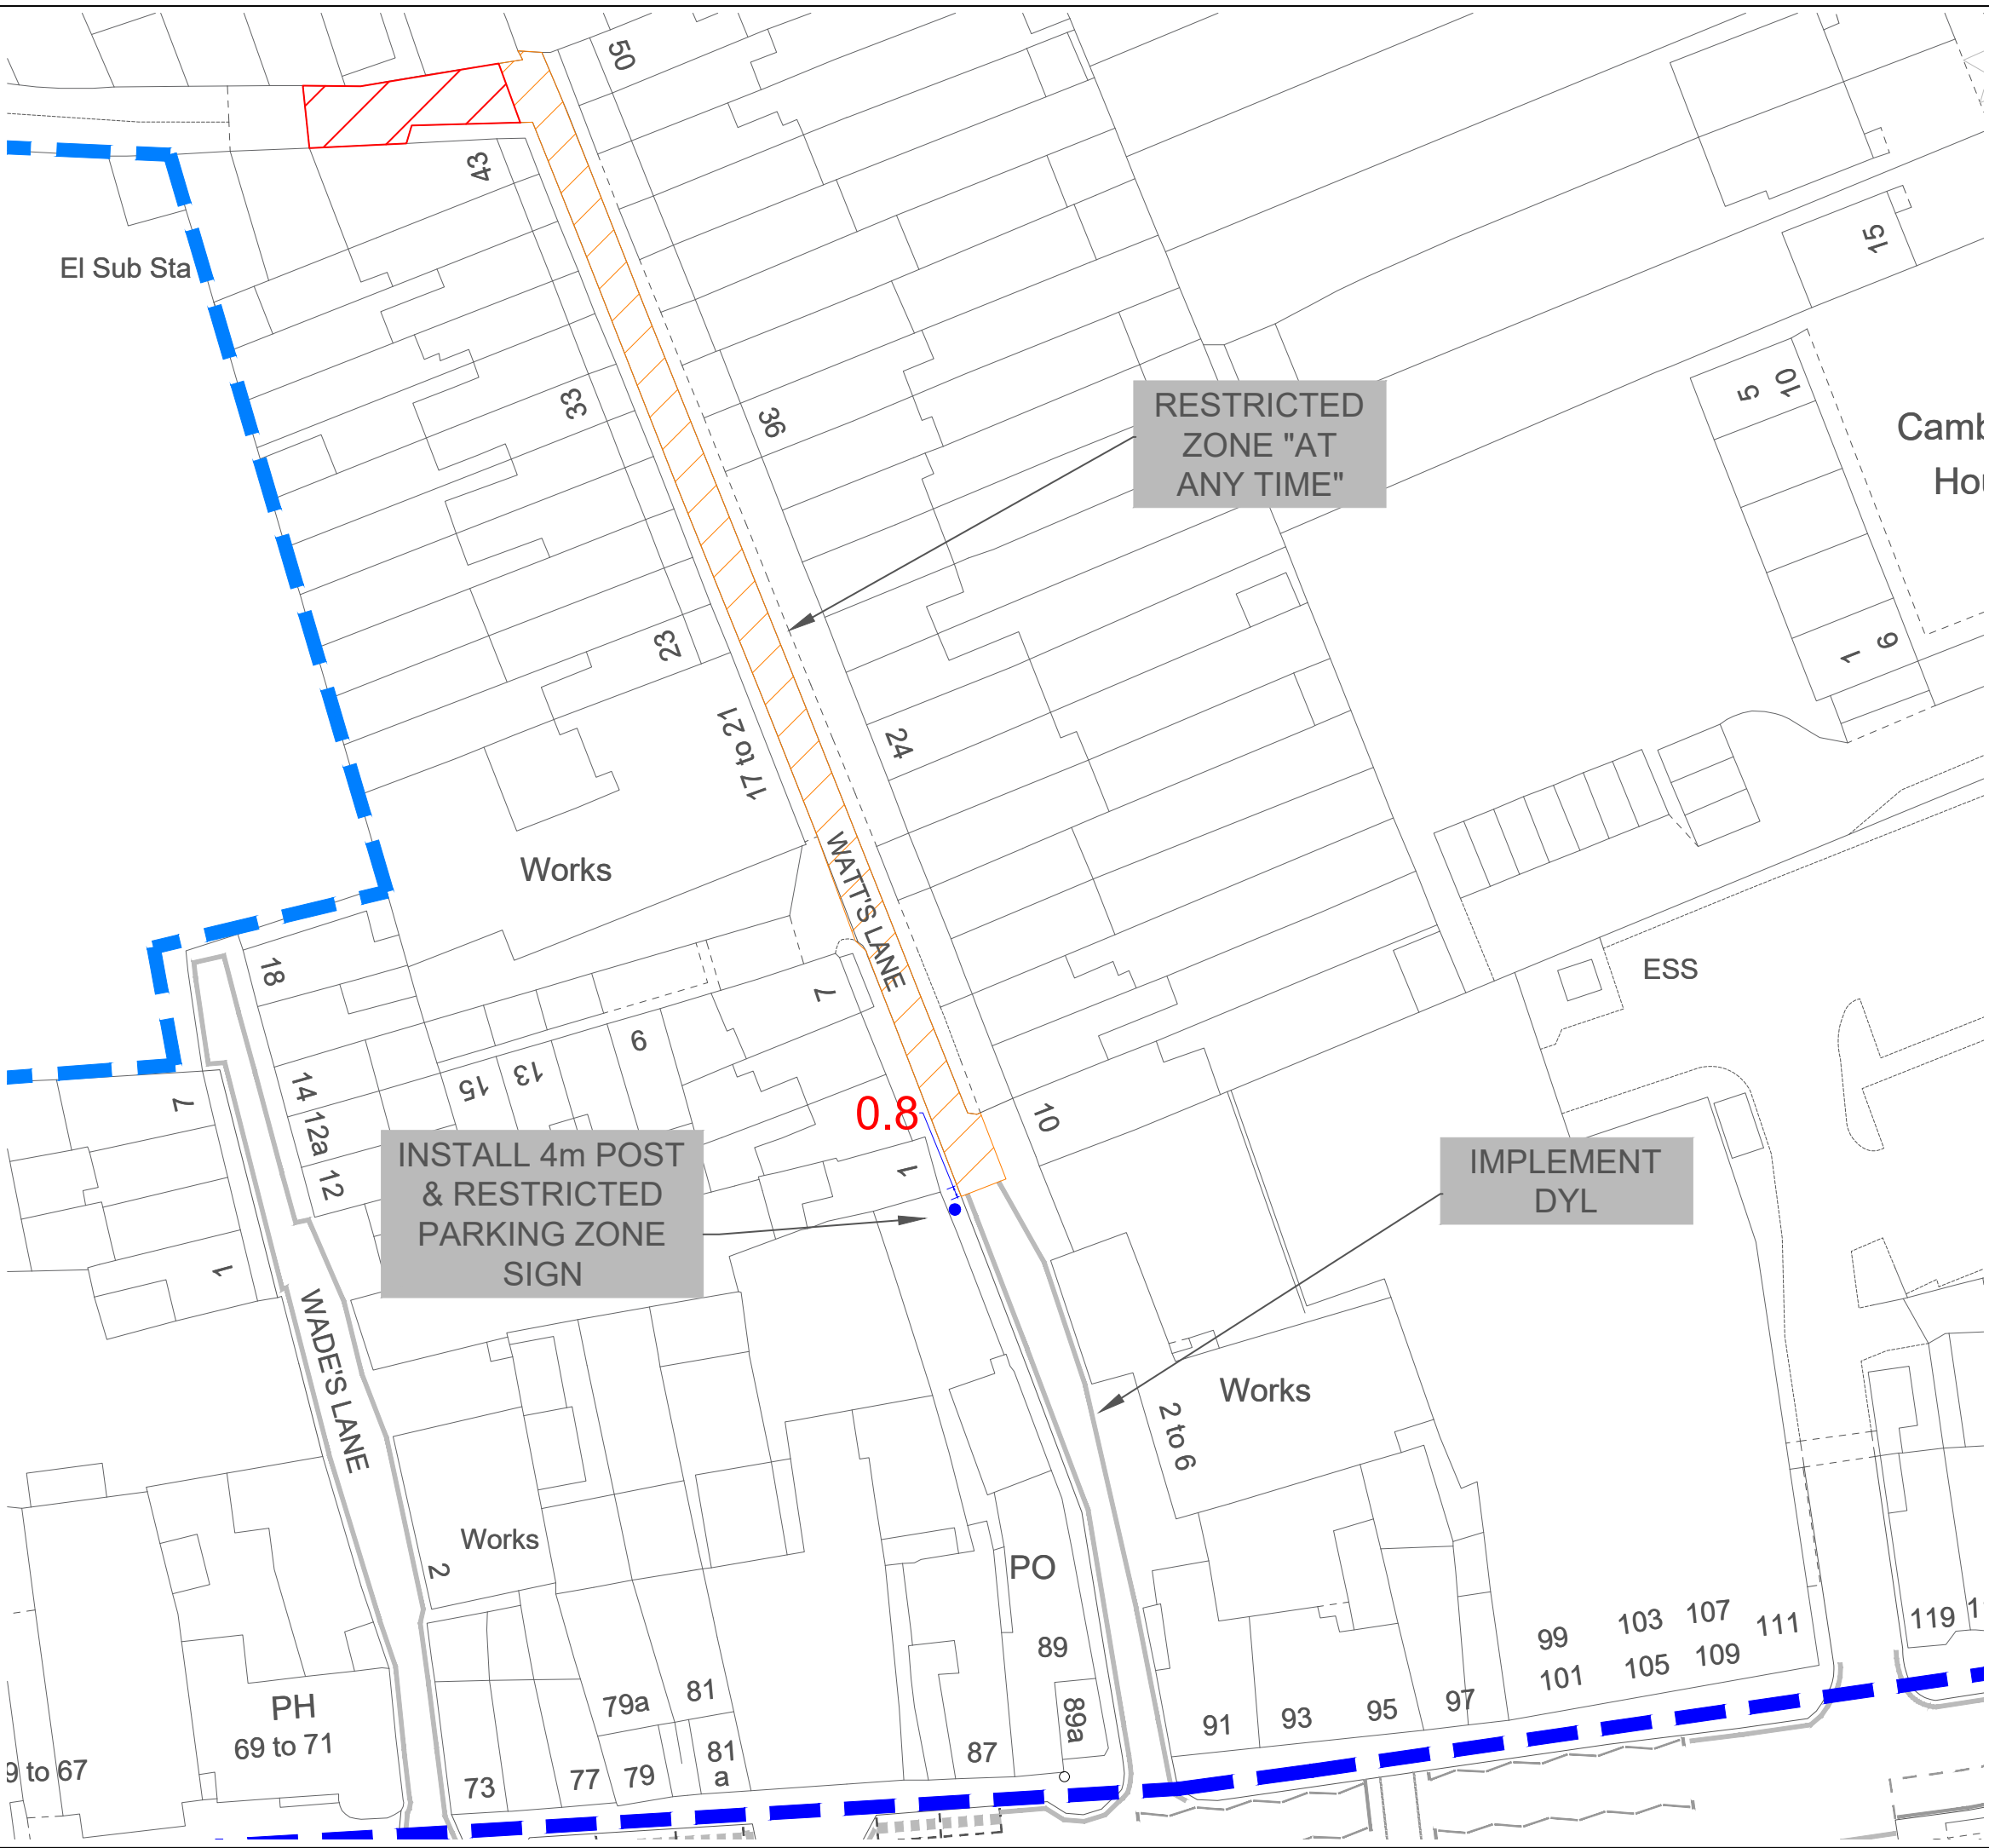

- █ CPZ T4 APPROVED EXTENSION
- █ CPZ BOUNDARY ADJUSTMENT
- █ CPZ T4 BOUNDARY
- █ EXISTING CPZ M1
- PARKING AREA DESIGN**
- █ PERMIT PARKING AREA (No bay markings, except where specific bays are provided)
- PERMIT
- SHARED USE (PERMIT & PAY BY PHONE)
- PAY & DISPLAY (Mon-Sat 9am-5pm max stay 2 hrs)
- DISABLED
- ELECTRIC VEHICLE
- ELECTRIC SCOOTER
- GENERAL**
- NEW DOUBLE YELLOW LINES
- RESTRICTED PARKING ZONE "AT ANY TIME"
- DOUBLE YELLOW LINES
- SINGLE YELLOW LINE
- BUS STOP
- DROPPED KERB
- PRIVATE
- STREET FURNITURE**
- LAMP COLUMN
- POST (4m)
- POST (3m)
- POST (1.5m)
- POST REMOVAL
- TELEGRAPH POLE
- POST BOX
- CABINET
- FIRE HYDRANT
- ◆ TREE PIT

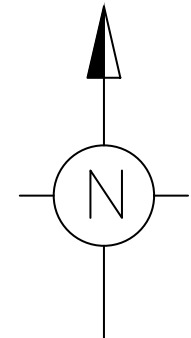

"This map is reproduced from Ordnance Survey material with the permission of the Controller of Her Majesty's Stationery Office © Crown copyright. Unauthorised reproduction infringes Crown copyright and may lead to prosecution or civil proceedings 100019441 [2024]."

REVISION	AMENDMENT	C.R-W Dec 24 DRAWN BY AND DATE	C.R-W Dec 24 DESIGNED BY AND DATE	C.G Dec 24 CHECKED BY AND DATE	M.P Dec 24 APPROVED BY AND DATE
			DRAFT	N.T.S	
CLIENT	LONDON BOROUGH OF RICHMOND UPON THAMES				
PROJECT	TEDDINGTON/STRAWBERRY HILL CPZ CONSULTATION				
DRAWING TITLE	RESTRICTED ZONE "AT ANY TIME" WATT'S LANE				
ISSUING OFFICE	TWICKENHAM	DRAWING NUMBER	CPZ T4-IMP-01		REVISION
TELEPHONE	020 88911411				.