

ROAD TRAFFIC REGULATION ACT 1984

THE LONDON BOROUGH OF RICHMOND UPON THAMES (WAITING AND LOADING
RESTRICTION) (CIVIL ENFORCEMENT AREA) (AMENDMENT No. **) ORDER 202***ORCHARD ROAD, TWICKENHAM**

(Reference 25/036)

1. The Council of the London Borough of Richmond upon Thames propose to make the above Order under sections 6 and 124 of, and Part IV of Schedule 9 to, the Road Traffic Regulation Act 1984, as amended.
2. The general effect of the Order will be to introduce at any time waiting restriction (double yellow lines) at the western extremity of Orchard Road extending the existing restrictions to outside Nos. 48/50 and 45/47.
3. Copies of the proposed Order, plans showing the location and effect of the proposals and the Council's Statement of Reasons for proposing to make the Order: -
 - (a) can be inspected, quoting Reference 25/036, at the Civic Centre (Central Reception, ground floor), 44 York Street, Twickenham between 9.15am and 5pm on Mondays to Fridays, except for Bank and other public holidays; and
 - (b) may be viewed on the Council's web-site at http://www.richmond.gov.uk/public_notices
4. Persons wishing to object to or support the proposals or any part thereof should write to the Head of Engineering, Traffic and Parking Policy, London Borough of Richmond upon Thames, Civic Centre, 44 York Street, Twickenham TW1 3BZ by 4 April 2025 giving the grounds of their objection. Representations may also be sent by email to Trafficorders@richmond.gov.uk.

NICK O'DONNELL

Assistant Director – Traffic and Engineering
Civic Centre, 44 York Street, Twickenham TW1 3BZ

Dated 13 March 2025

EXTEND DOUBLE YELLOW LINES TO BOUNDARY WALL OF PROPERTY NO 48/50 & 45/47

KEY:

NEW RESTRICTIONS

— DOUBLE YELLOW LINES (50mm)


EXISTING RESTRICTIONS

— CPZ S2 BOUNDARY

▨ RESIDENTS PERMIT PARKING AREA (NO BAY MARKINGS, EXCEPTION WHERE SPECIFIC BAYS ARE PROVIDED)

GENERAL

— DOUBLE YELLOW LINES (50mm)

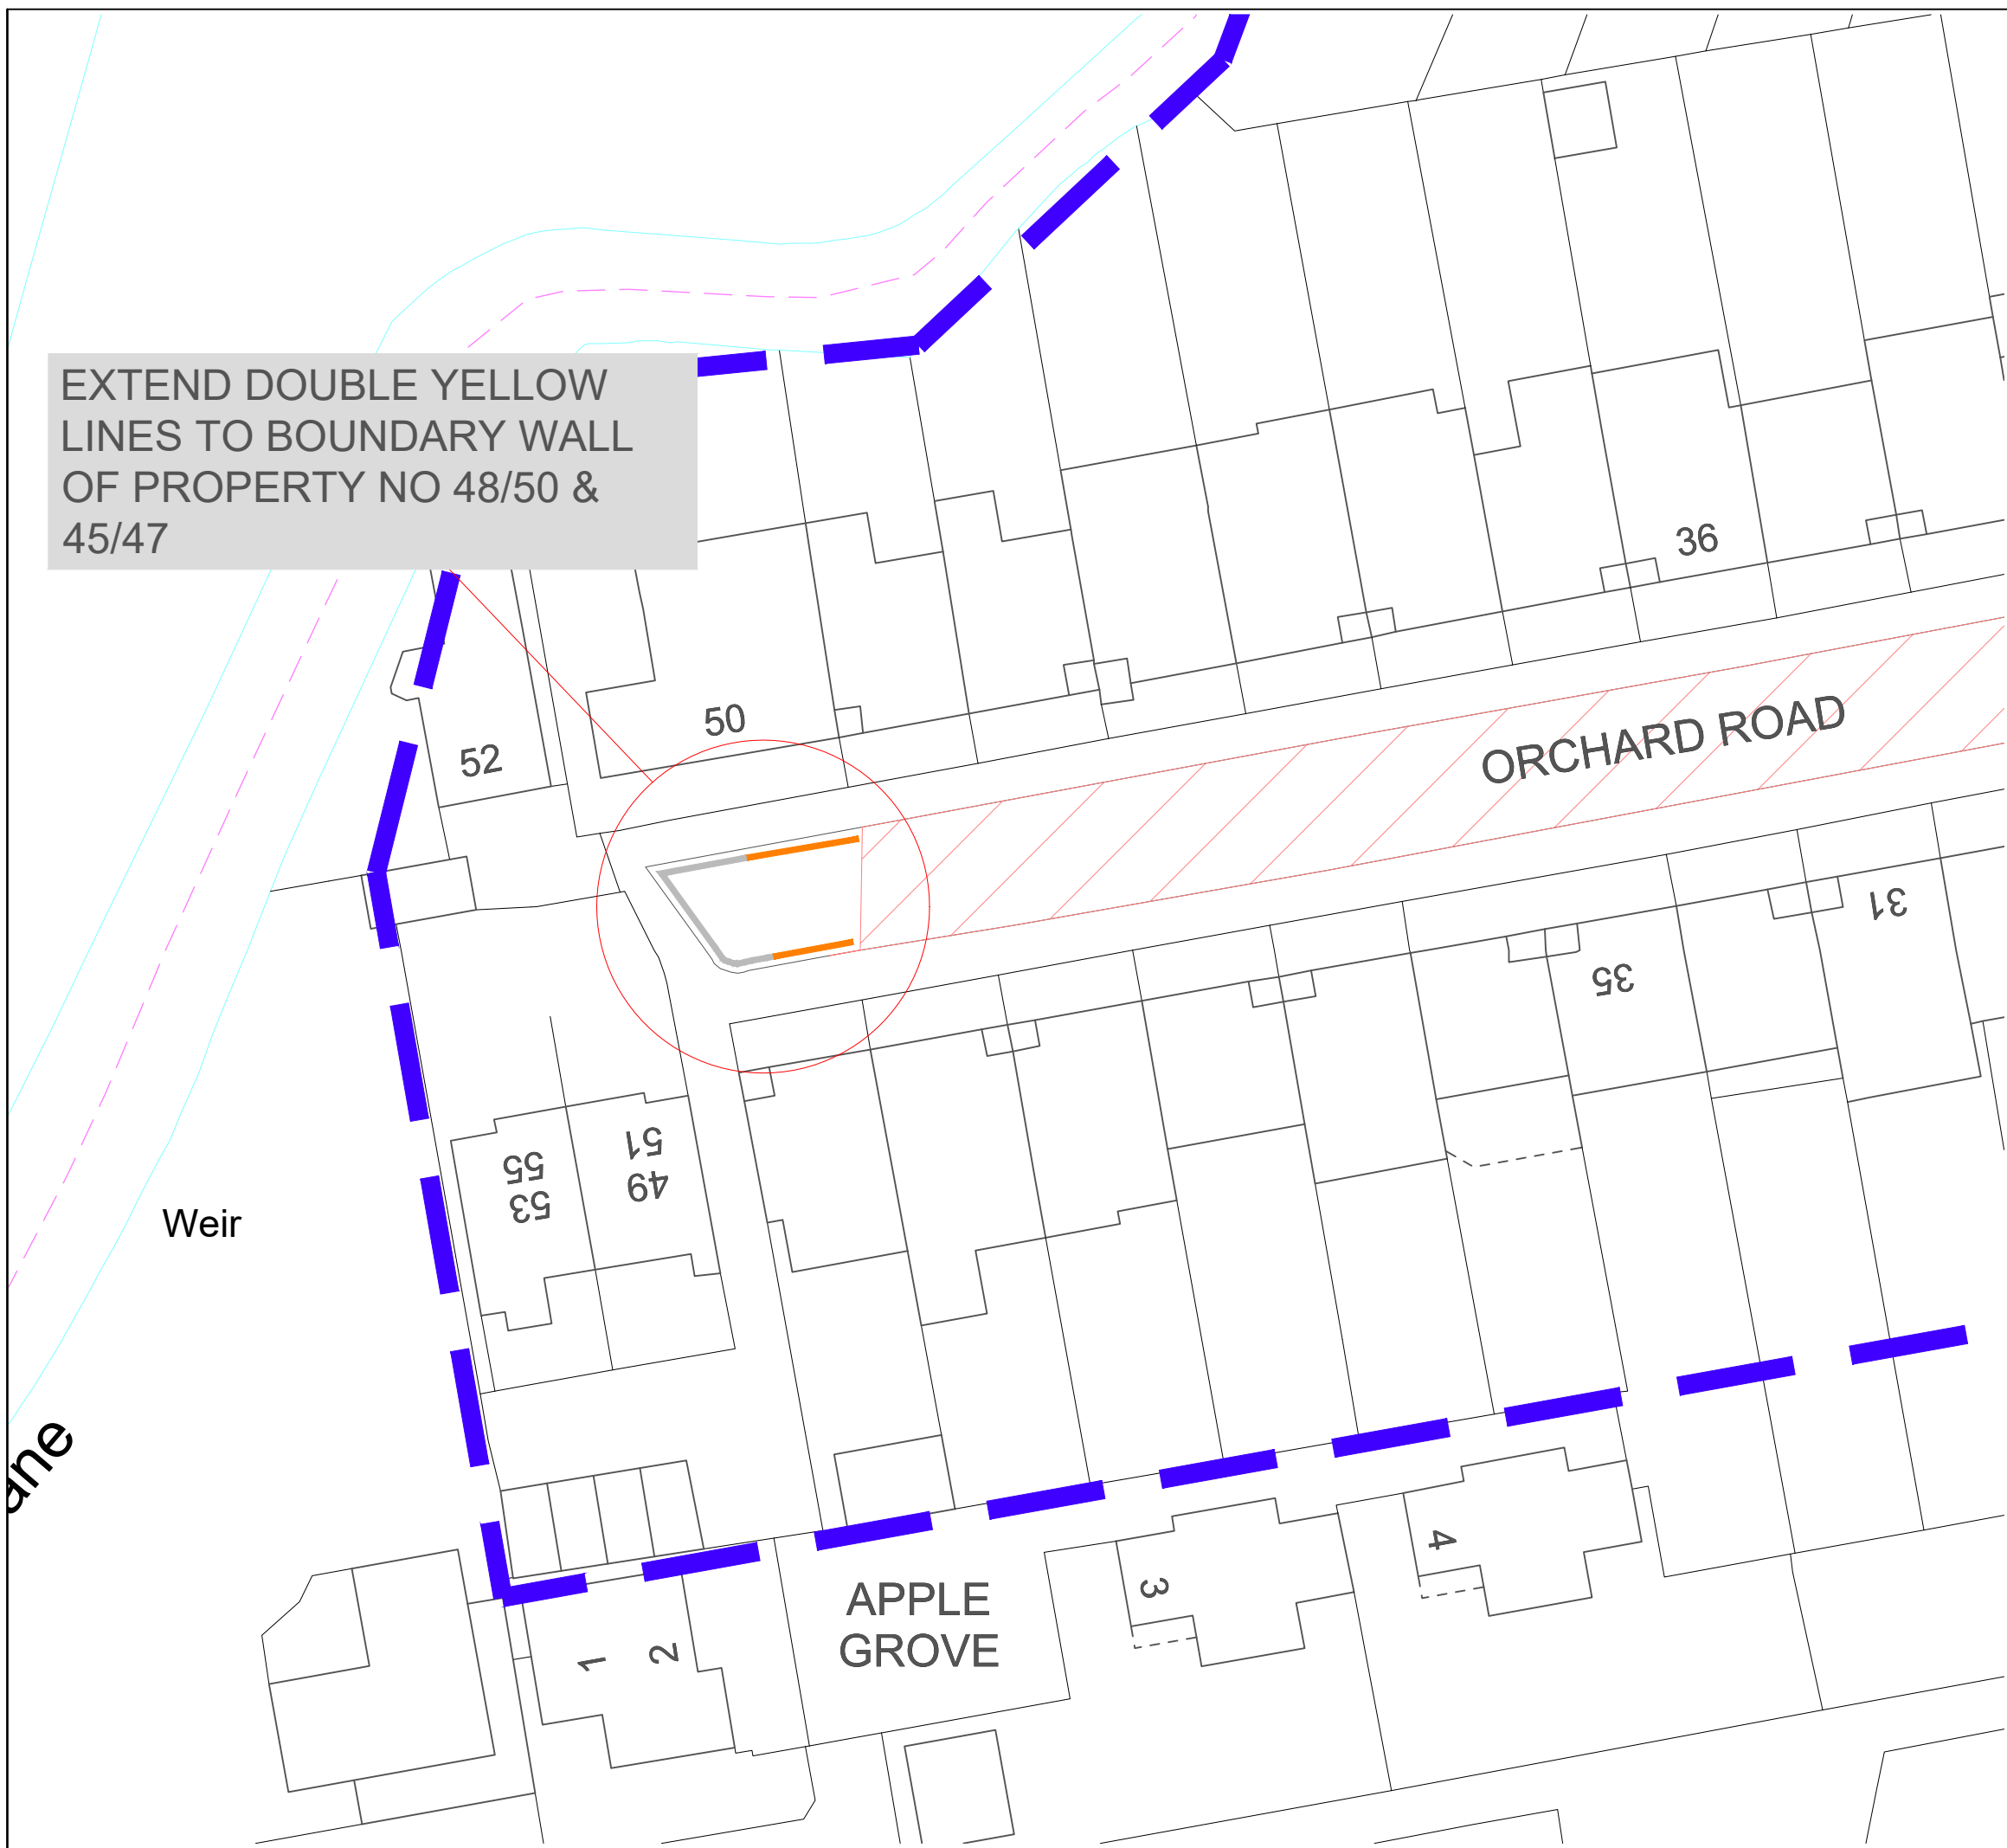

"This map is reproduced from Ordnance Survey material with the permission of the Controller of His Majesty's Stationery Office © Crown copyright. Unauthorised reproduction infringes Crown copyright and may lead to prosecution or civil proceedings 100019441 [2025]."

REVISION	AMENDMENT	C.R-W March 25 AND DATE	M.P. March 25 AND DATE	C.G March 25 AND DATE	C.G March 25 AND DATE
-	-				

	DRAFT	N.T.S
	ISSUE <input checked="" type="checkbox"/>	

CLIENT LONDON BOROUGH OF RICHMOND UPON THAMES

PROJECT ST MARGARETS CPZ (ZONE S2)

DRAWING TITLE ORCHARD ROAD
MINOR CHANGE-PROPOSED DOUBLE YELLOW LINES

ISSUING OFFICE TWICKENHAM	DRAWING NUMBER CPZ-S2-01	REVISION
TELEPHONE 020 88911411		