

ROAD TRAFFIC REGULATION ACT 1984

THE LONDON BOROUGH OF RICHMOND UPON THAMES (WAITING AND LOADING
RESTRICTION) (CIVIL ENFORCEMENT AREA) (AMENDMENT No. **) ORDER 202*
THE LONDON OF RICHMOND UPON THAMES (CENTRAL TWICKENHAM) (PARKING
PLACES) (AMENDMENT NO. *) ORDER 202”
THE LONDON OF RICHMOND UPON THAMES ST MARGARETS RIVERSIDE)
(PARKING PLACES) (AMENDMENT NO. *) ORDER 202”

VARIOUS STREETS IN THE BOROUGH

(Reference 25/051)

1. The Council of the London Borough of Richmond upon Thames propose to make the above Order under section 6 and 124 of, and Part IV of Schedule 9 to, the Road Traffic Regulation Act 1984, as amended.
2. The general effect of the Orders will be to introduce lengths of yellow lines as set out in the schedule to this Notice.
3. Copies of further particulars relating to the Order: -
 - (a) can be inspected, quoting Reference 25/051, at the Civic Centre (Central Reception, ground floor), 44 York Street, Twickenham between 9.15am and 5pm on Mondays to Fridays, except for Bank and other public holidays; and
 - (b) may be viewed on the Council's web-site at http://www.richmond.gov.uk/public_notices
4. Persons wishing to object to or support the proposals or any part thereof should write to the Head of Engineering, Traffic and Parking Policy, London Borough of Richmond upon Thames, Civic Centre, 44 York Street, Twickenham TW1 3BZ within 28 days of the date of this Notice giving the grounds of their objection. Representations may also be sent by email to TrafficOrders@richmond.gov.uk


NICK O'DONNELL

Assistant Director – Traffic and Engineering
Civic Centre, 44 York Street, Twickenham TW1 3BZ

SCHEDULE

Street	Details
Heron Road, Twickenham:	To remove a parking bay outside No. 317 St Margarets Road and replace it with double yellow lines (“no waiting at any time”) and install a permit holder bay outside Nos. 319/321 St Margarets Road, with 2 wheels parking on the footway.
Popes Grove, Twickenham	To introduce a length of double yellow lines (“no waiting at any time”) on the northern side of Popes Grove, from a point outside No.73 to a point outside No. 77 and remove one parking bay.

Dated 3 April 2025

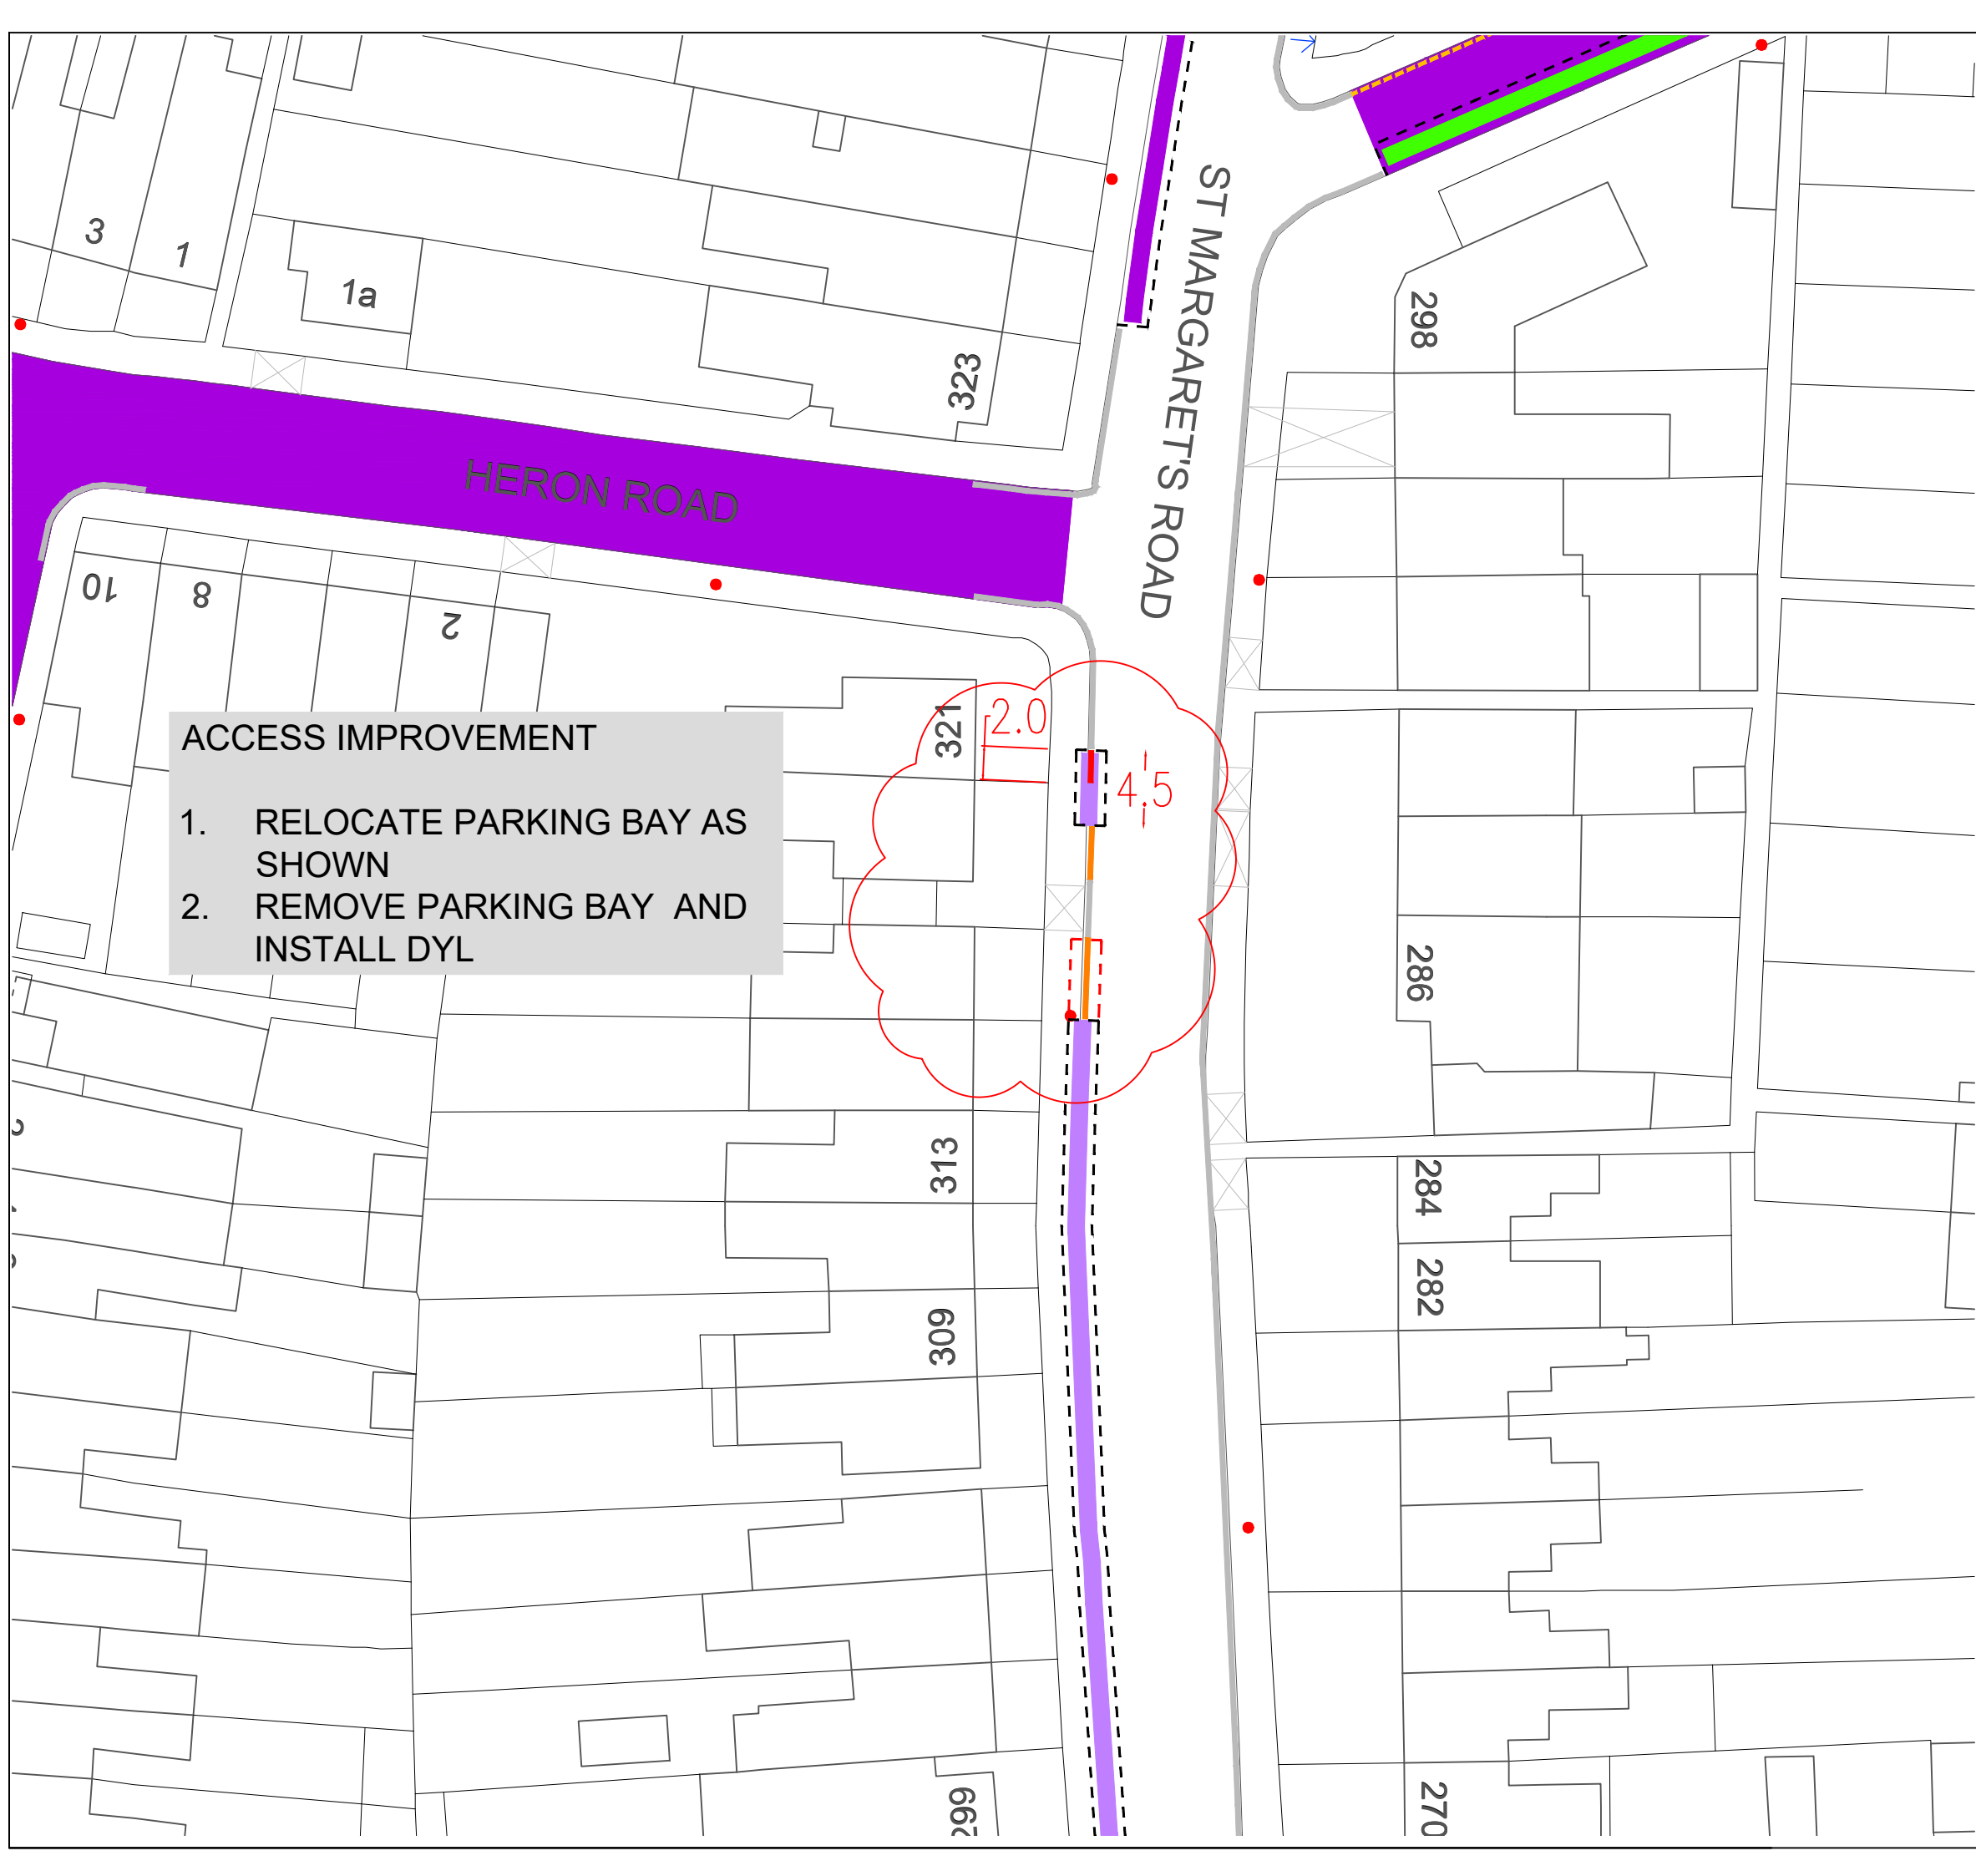

KEY:

AMENDMENT

- REMOVE MARKINGS
- NEW DOUBLE YELLOW LINES


- CPZ S3 BOUNDARY
- PERMIT PARKING AREA
(No bay markings except where specific bays are provided)

PARKING BAY TYPES


- PERMIT
- PERMIT (Footway Parking 2 wheels)
- PERMIT (Footway Parking 4 wheels)
- SHARED USE (PERMIT & PAY BY PHONE)
- SHORT STAY PARKING
- CAR CLUB
- DISABLED
- ELECTRIC VEHICLE BAY

GENERAL

- DOUBLE YELLOW LINES
- SINGLE YELLOW LINE

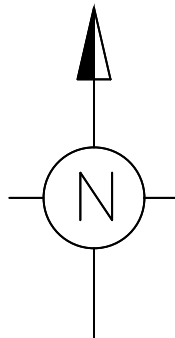

"This map is reproduced from Ordnance Survey material with the permission of the Controller of Her Majesty's Stationery Office © Crown copyright. Unauthorised reproduction infringes Crown copyright and may lead to prosecution or civil proceedings 100019441 [2024]."

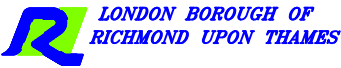
-	Access Improvement	C.R-W Nov 24	C.R-W Nov 24	C.G Nov 24	M.P Nov 24
REVISION	AMENDMENT	DRAWN BY AND DATE	DESIGNED BY AND DATE	CHECKED BY AND DATE	APPROVED BY AND DATE
				DRAFT	✓
				ISSUE	N.T.S
CLIENT	LONDON BOROUGH OF RICHMOND UPON THAMES				
PROJECT	ST MARGARETS CPZ (ZONE S3)				
DRAWING TITLE	ST MARGARETS ROAD AMENDMENT				
ISSUING OFFICE	TWICKENHAM	DRAWING NUMBER			REVISION
TELEPHONE	020 88911411	CPZ-S3-01			

"This map is reproduced from Ordnance Survey material with the permission of the Controller of Her Majesty's Stationery Office © Crown copyright. Unauthorised reproduction infringes Crown copyright and may lead to prosecution or civil proceedings 100019441 [2024]."

1 to 9

Deacons Court

POPE'S GROVE

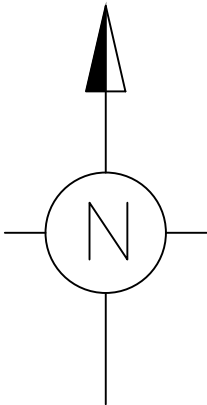


KEY:

- EXISTING LAYOUT

 - DOUBLE YELLOW LINES (50mm)
 - SINGLE YELLOW LINES (50mm)
 - PARKING BAY
 - VEHICLE CROSSOVER (DRIVEWAY)
 - LAMP COLUMN
 - TELECOMMUNICATIONS CABINET
- PROPOSED REMOVAL OF LINE MARKINGS

 - DOUBLE YELLOW LINES (50mm)
 - SINGLE YELLOW LINES (50mm)
 - PARKING BAY
- PROPOSED LINE MARKINGS

 - DOUBLE YELLOW LINES (50mm)
 - SINGLE YELLOW LINES (50mm)
 - PARKING BAY
- PRIVATE MAINTAINED LAND

A			CG	CG	MP	MP
REVISION	AMENDMENT		JAN 2025 DRAWN BY AND DATE	JAN 2025 DESIGNED BY AND DATE	JAN 2025 CHECKED BY AND DATE	JAN 2025 APPROVED BY AND DATE
 LONDON BOROUGH OF RICHMOND UPON THAMES			DRAFT		SCALE (AT A3 SIZE) NTS	
			ISSUE	✓		
CLIENT		LONDON BOROUGH OF RICHMOND UPON THAMES				
PROJECT		PP2121 – MINOR CHANGES				
DRAWING TITLE		POPES GROVE (CPZ D)				
		PROPOSED DOUBLE YELLOW LINES				
ISSUING OFFICE	TWICKENHAM	DRAWING NUMBER PP2121_DD_1200_080				REVISION B
TELEPHONE	020 8891 1411					