

ROAD TRAFFIC REGULATION ACT 1984 – SECTION 6

THE LONDON BOROUGH OF RICHMOND UPON THAMES (FREE PARKING PLACES)
(PEOPLE WITH DISABILITIES) (AMENDMENT No. **) ORDER 202*

DISABLED PERSONS PARKING BAYS
VARIOUS STREETS THROUGHOUT THE BOROUGH
(Reference 25/057)

1. The Council of the London Borough of Richmond upon Thames propose to make the above Order under sections 6 and 124 of, and Part IV of Schedule 9 to, the Road Traffic Regulation Act 1984, as amended.
2. The principal objective of the **Disabled Persons' Parking Places Order** is to introduce a number of parking places for disabled persons where a high level of parking makes reasonable means of access difficult.
3. The **Disabled Persons' Parking Places Order** will introduce a parking bay for disabled persons' vehicles, operating "at any time" in the following streets:

Bloxham Crescent, Hampton
Devoncroft Gardens, Twickenham
Godfrey Avenue, Twickenham
Lewis Road, Richmond
Palewell Park, East Sheen X2
Poulett Gardens, Twickenham
Prospect Crescent, Whitton
Sunnyside Road, Teddington X2

Chestnut Grove, Twickenham
Elm Grove Road, Barnes
Haliburton Road, Twickenham
Mariner Gardens, Ham
Parrs Place, Hampton
Princes Road, Teddington
Royal Road, Teddington

4. The Order will also revoke a number of disabled persons' parking bays in the following streets:

86 Haliburton Road Twickenham;
36 Westfields Avenue Barnes
15 Fourth Cross Road Twickenham
79 Mill Farm Crescent Twickenham


427 Chertsey Road Twickenham;
38 Saville Road Twickenham;
26 Brunswick Close Twickenham
37 Bishops Grove Hampton

5. Copies of further particulars giving details of the scheme: -
 - (a) can be inspected, quoting Reference 25/057 at the Civic Centre (Central Reception, ground floor), 44 York Street, Twickenham between 9.15am and 5pm on Mondays to Fridays, except for Bank and other public holidays; and
may be viewed on the Council's web-site at http://www.richmond.gov.uk/public_notices
6. Persons wishing to object to or support the proposals or any part thereof should write to the Head of Engineering, Traffic and Parking Policy, London Borough of Richmond upon Thames, Civic Centre, 44 York Street, Twickenham TW1 3BZ within 21 days of the date by giving the grounds of their objection. Representations may also be sent by email to TrafficOrders@richmond.gov.uk

Nick O'Donnell
Assistant Director, Traffic and Engineering
Civic Centre, 44 York Street, Twickenham TW1 3BZ

Dated 10 April 2025

Location:

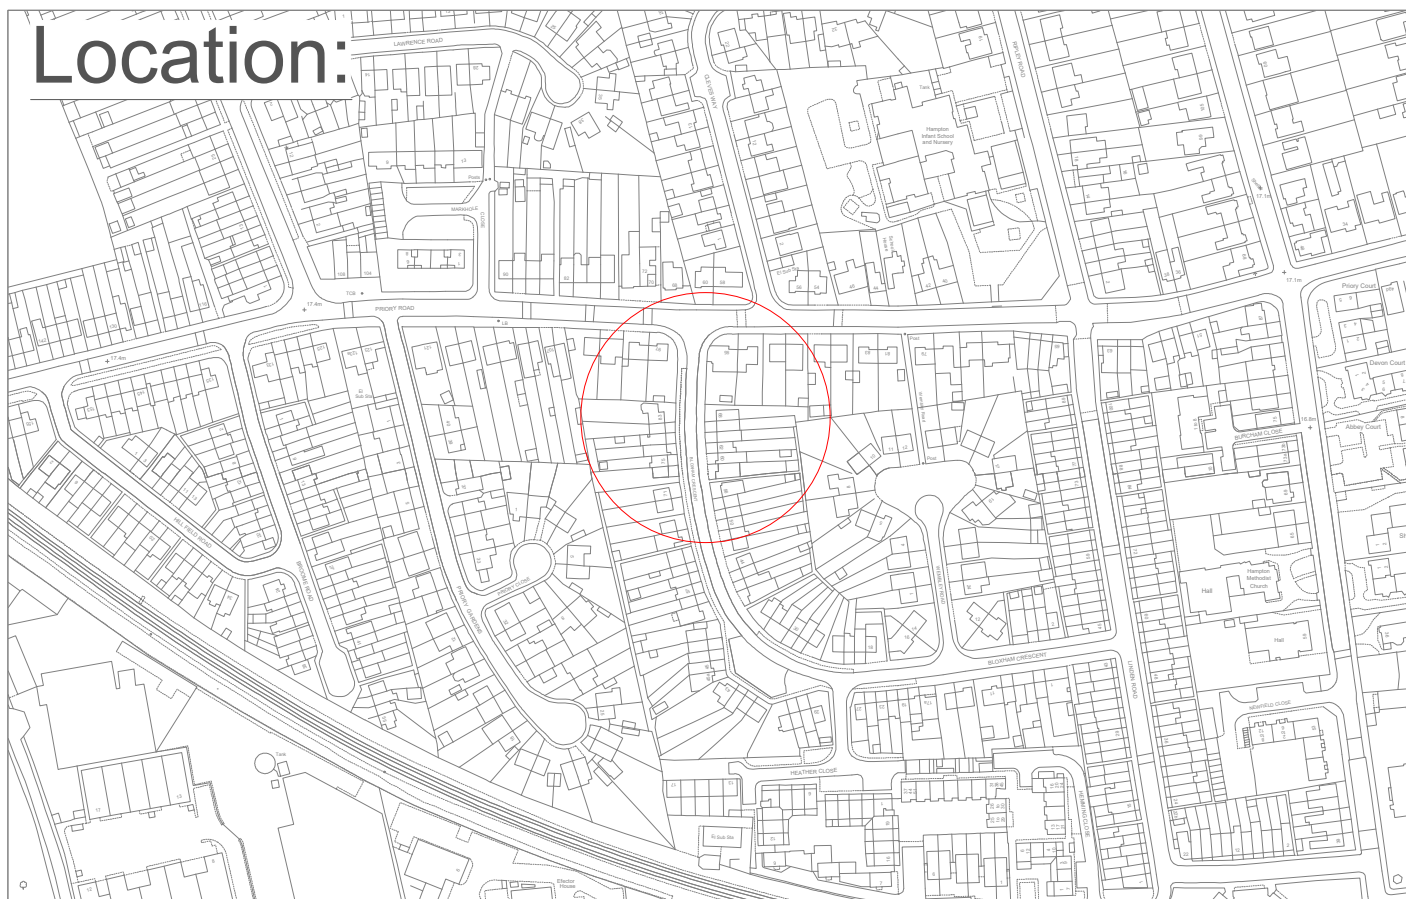


"This map is reproduced from Ordnance Survey material with the permission of the Controller of His Majesty's Stationery Office ©Crown copyright. Unauthorised reproduction infringes Crown copyright and may lead to prosecution or civil proceedings 100019441 [2025]."

CLIENT	LONDON BOROUGH OF RICHMOND UPON THAMES		
PROJECT	Disabled Bays Batch 1 2025		
DRAWING TITLE	Bloxham Crescent Hampton	 <i>LONDON BOROUGH OF RICHMOND UPON THAMES</i>	
ISSUING OFFICE	TWICKENHAM	DRAWING NUMBER DB-01-BC	REVISION —
TELEPHONE	08456 122 660		

REVISION	DRAWN BY & DATE	DESIGNED BY & DATE	CHECKED BY & DATE	APPROVED BY & DATE	Draft	Scale (at A4 size) N.T.S
					Issue	
—	M.L. 26.02.2025	M.L. 26.02.2025	C.R.W. 12.03.2025	M.P. 12.03.2025	✓	



Location:

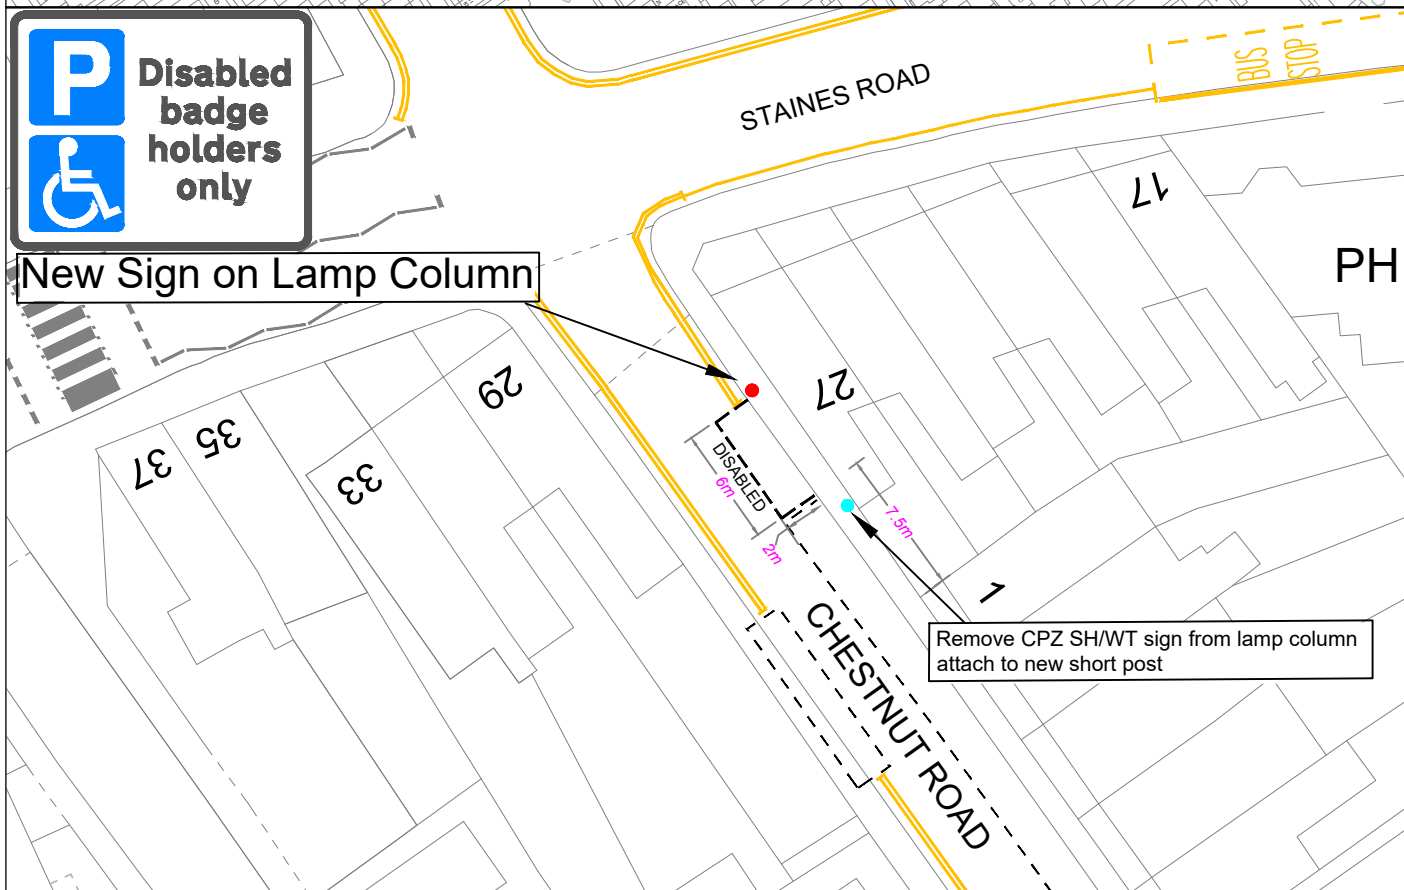

"This map is reproduced from Ordnance Survey material with the permission of the Controller of His Majesty's Stationery Office ©Crown copyright. Unauthorised reproduction infringes Crown copyright and may lead to prosecution or civil proceedings 100019441 [2025]."



CLIENT	LONDON BOROUGH OF RICHMOND UPON THAMES		
PROJECT	Disabled Bays Batch 1 2025		
DRAWING TITLE	Chestnut Road Zone SH/WT		
ISSUING OFFICE	TWICKENHAM		DRAWING NUMBER DB-02-CG
TELEPHONE	08456 122 660		

REVISION	DRAWN BY & DATE	DESIGNED BY & DATE	CHECKED BY & DATE	APPROVED BY & DATE	Draft	Scale (at A4 size) N.T.S
					Issue	
	M.L. 26.02.2025	M.L. 26.02.2025	C.R.W. 12.03.2025	M.P. 12.03.2025	✓	

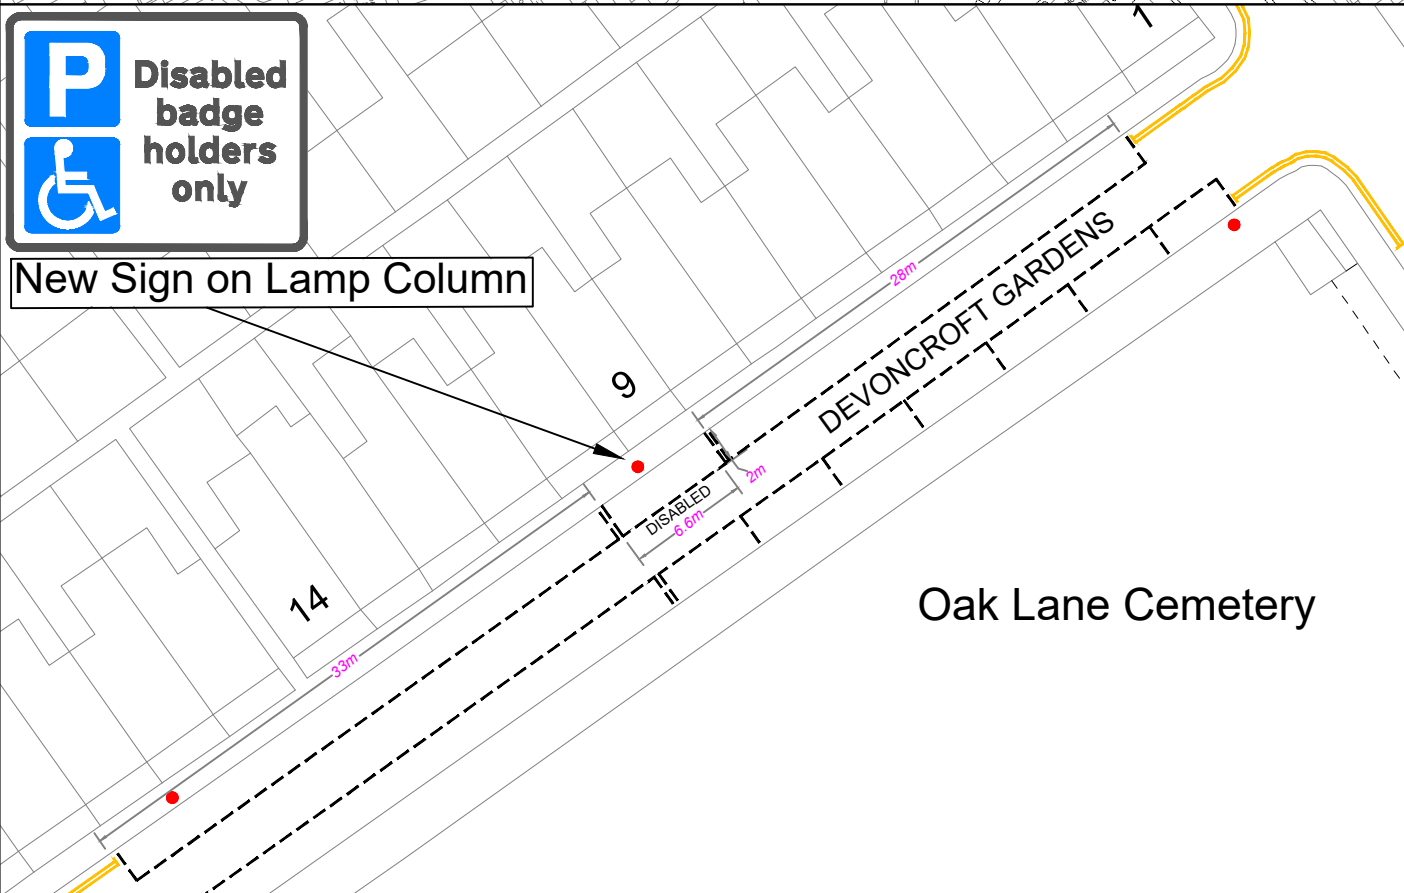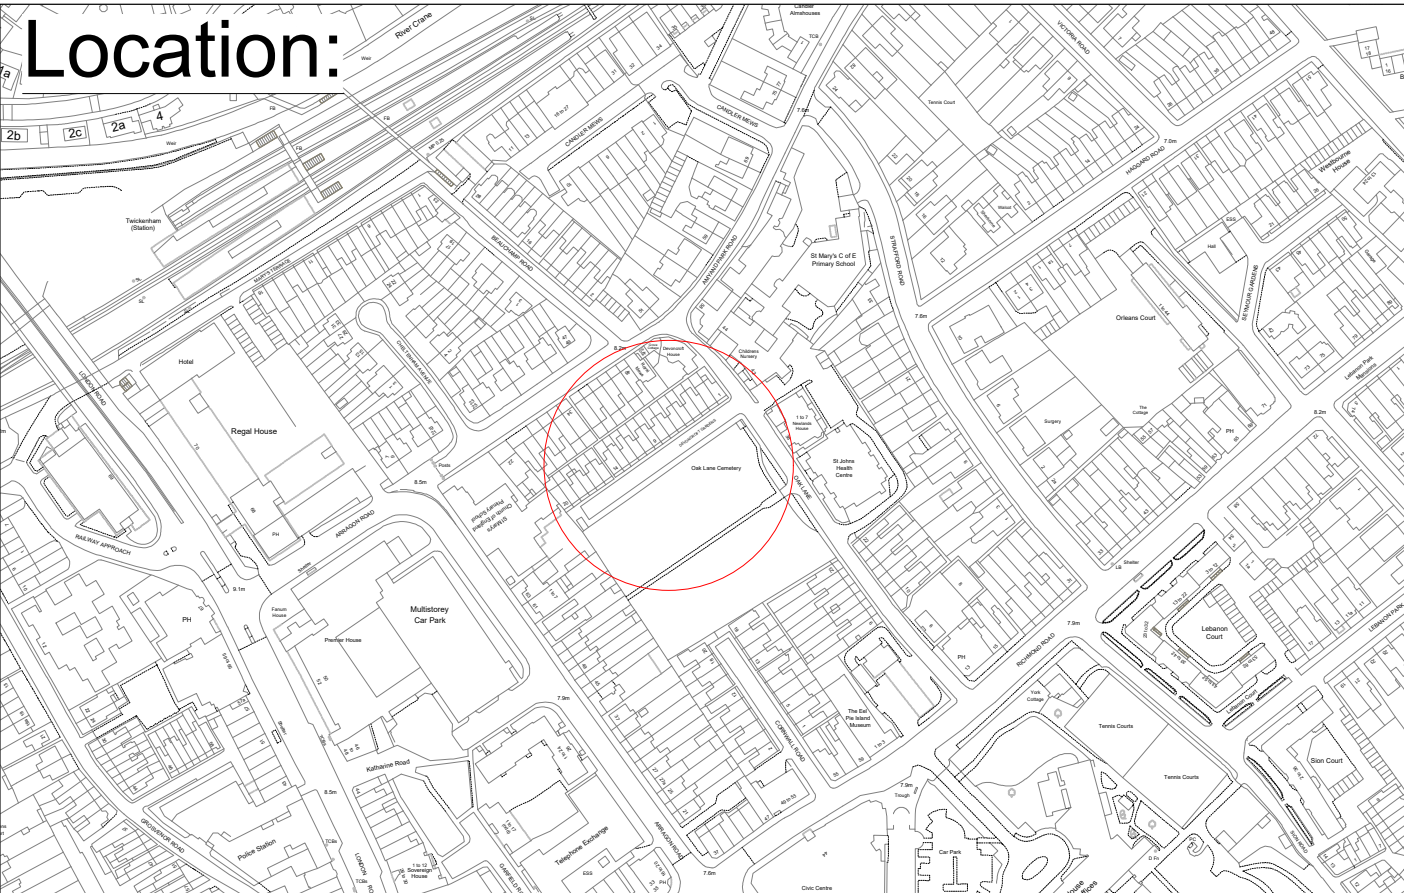

"This map is reproduced from Ordnance Survey material with the permission of the Controller of His Majesty's Stationery Office © Crown copyright. Unauthorised reproduction infringes Crown copyright and may lead to prosecution or civil proceedings 100019441 [2025]."					CLIENT		LONDON BOROUGH OF RICHMOND UPON THAMES							
					PROJECT		Disabled Bays Batch 1 2025							
REVISION	DRAWN BY & DATE	DESIGNED BY & DATE	CHECKED BY & DATE	APPROVED BY & DATE	Draft		DRAWING TITLE		Devoncroft Gardens	 LONDON BOROUGH OF RICHMOND UPON THAMES	DRAWING NUMBER	DB-03-DG	REVISION	-
					Issue	✓	Zone D							
					Scale (at A4 size) N.T.S		ISSUING OFFICE		TWICKENHAM					
							TELEPHONE		08456 122 660					

Location:

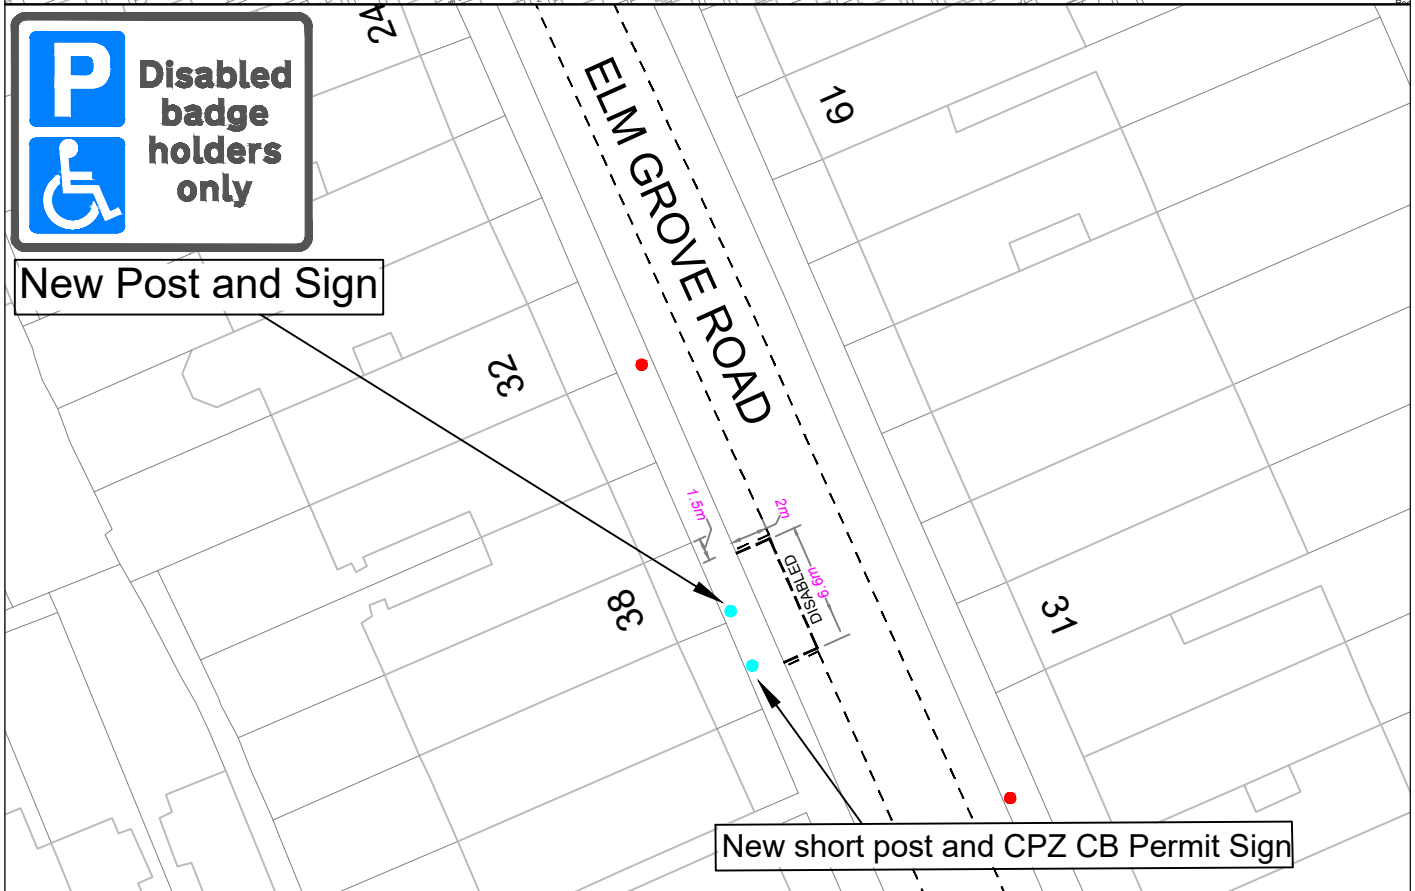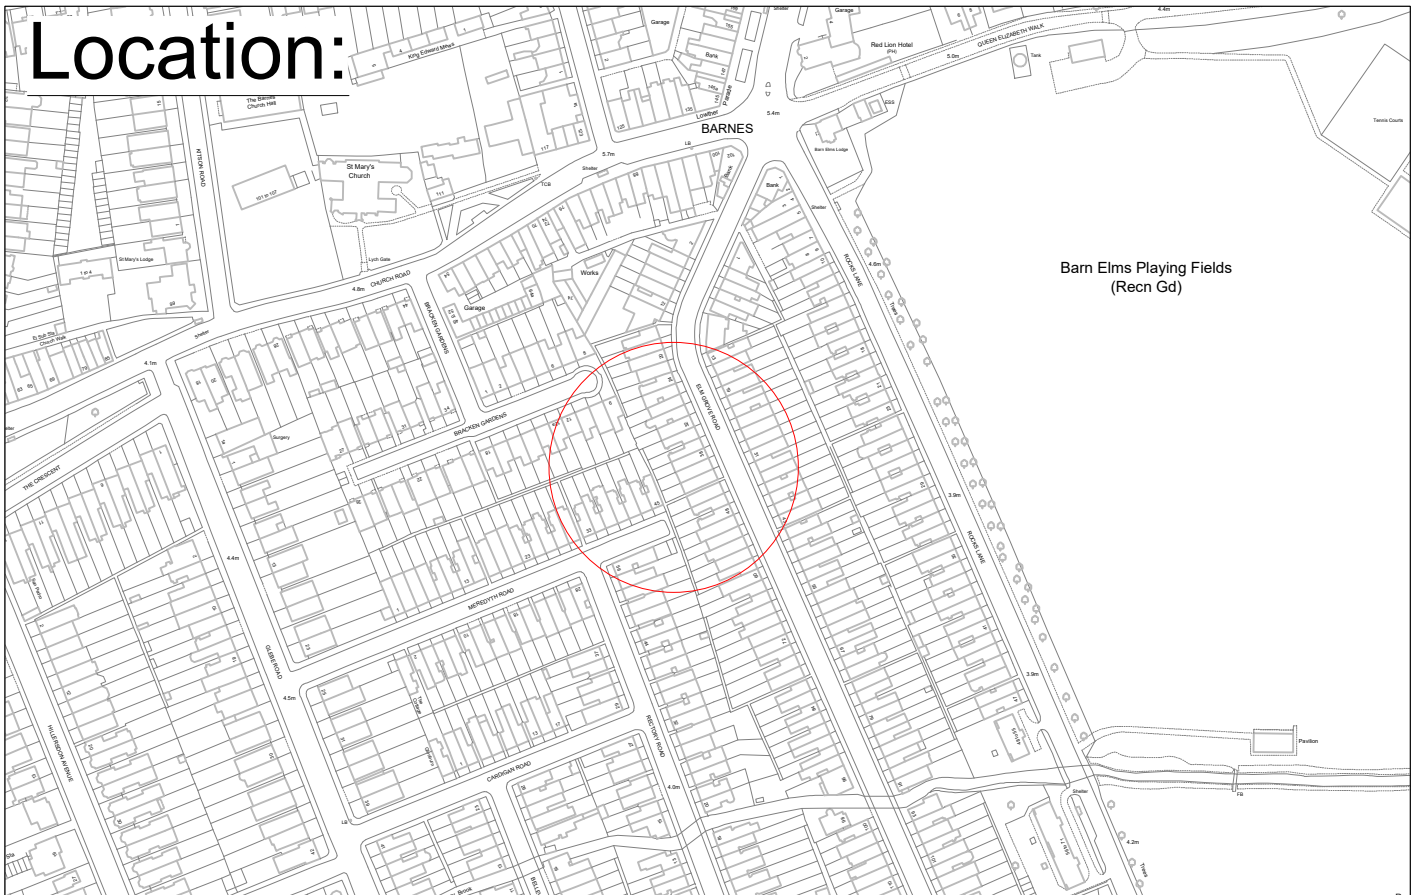


"This map is reproduced from Ordnance Survey material with the permission of the Controller of His Majesty's Stationery Office ©Crown copyright. Unauthorised reproduction infringes Crown copyright and may lead to prosecution or civil proceedings 100019441 [2025]."

CLIENT	LONDON BOROUGH OF RICHMOND UPON THAMES		
PROJECT	Disabled Bays Batch 1 2025		
DRAWING TITLE	Elm Grove Road Zone CB	 LONDON BOROUGH OF RICHMOND UPON THAMES	
ISSUING OFFICE	TWICKENHAM		DRAWING NUMBER DB-04-EGR
TELEPHONE	08456 122 660		

REVISION	M.L. 26.02.2025	M.L. 26.02.2025	C.R.W. 12.03.2025	M.P. 12.03.2025	Draft
	DRAWN BY & DATE	DESIGNED BY & DATE	CHECKED BY & DATE	APPROVED BY & DATE	Issue ✓
Scale (at A4 size) N.T.S.					


Location:

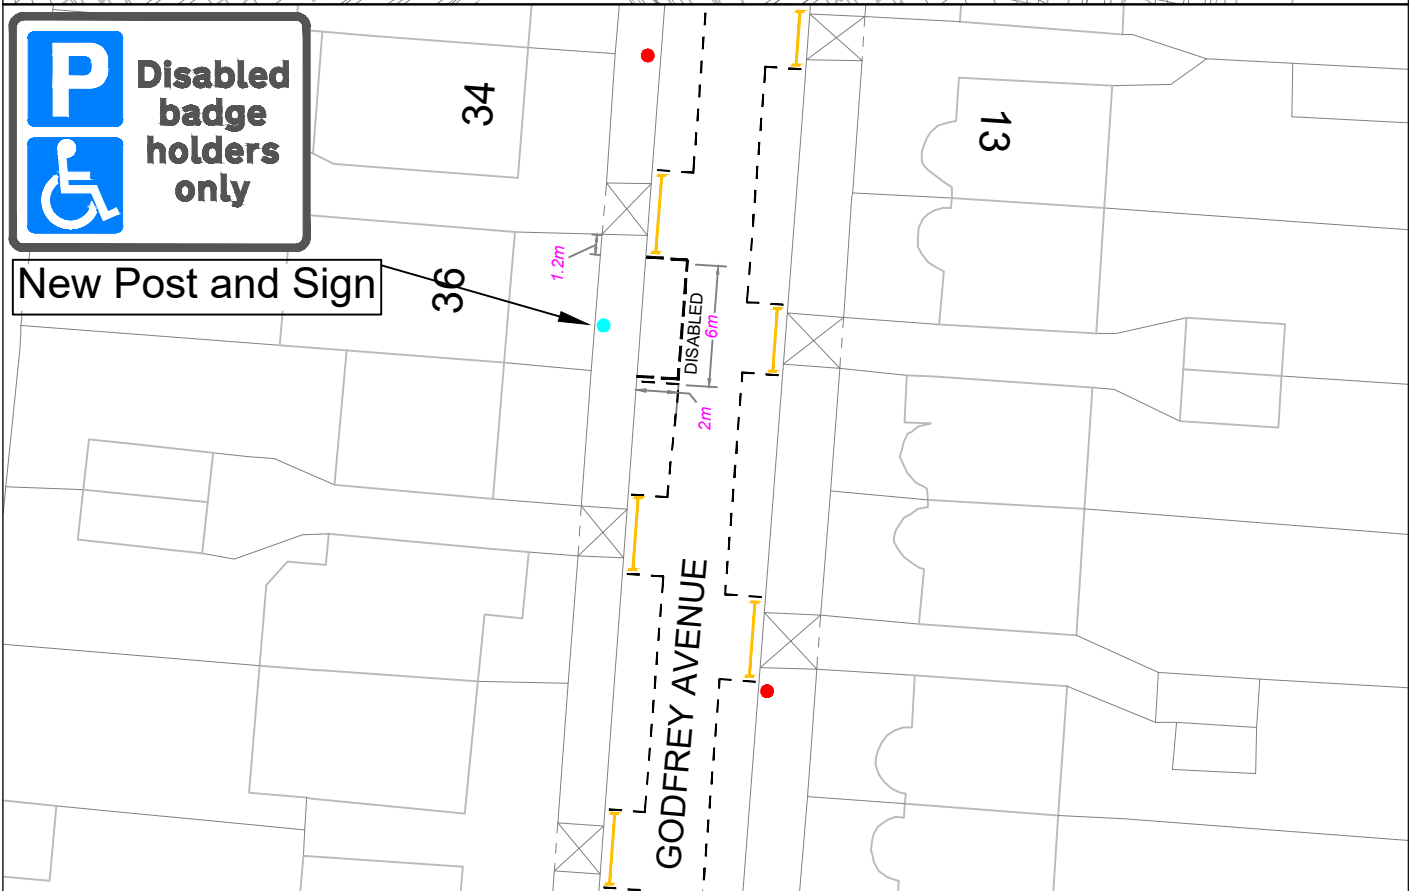

"This map is reproduced from Ordnance Survey material with the permission of the Controller of His Majesty's Stationery Office ©Crown copyright. Unauthorised reproduction infringes Crown copyright and may lead to prosecution or civil proceedings 100019441 [2025]."


CLIENT	LONDON BOROUGH OF RICHMOND UPON THAMES		
PROJECT	Disabled Bays Batch 1 2025		
DRAWING TITLE	Godfrey Avenue Zone R	 LONDON BOROUGH OF RICHMOND UPON THAMES	
ISSUING OFFICE	TWICKENHAM		DRAWING NUMBER DB-05-GA
TELEPHONE	08456 122 660		

REVISION	M.L.	M.L.	C.R.W.	M.P.	Draft
	26.02.2025	26.02.2025	12.03.2025	12.03.2025	Issue
DRAWN BY & DATE	DESIGNED BY & DATE	CHECKED BY & DATE	APPROVED BY & DATE	Scale (at A4 size) N.T.S.	

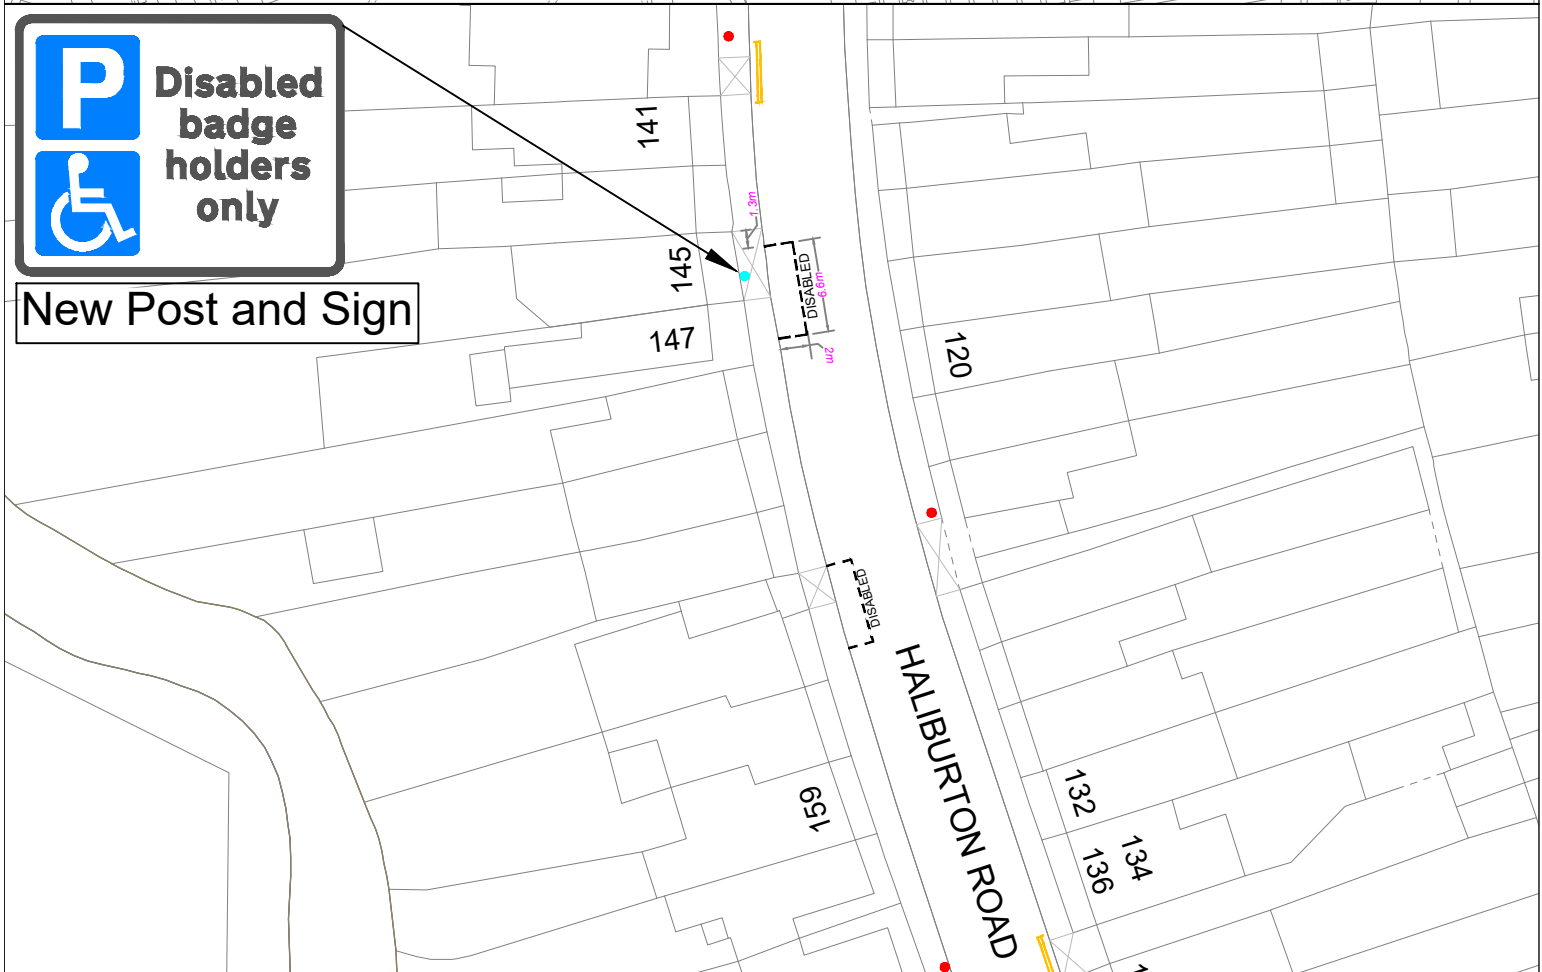[illegible]

100019441 [2025]."					Draft	
REVISION	M.L 26.02.2025	M.L 26.02.2025	C.R.W 12.03.2025	M.P 12.03.2025	Issue	✓
	DRAWN BY & DATE	DESIGNED BY & DATE	CHECKED BY & DATE	APPROVED BY & DATE	Scale (at A4 size) N.T.S	

Location:


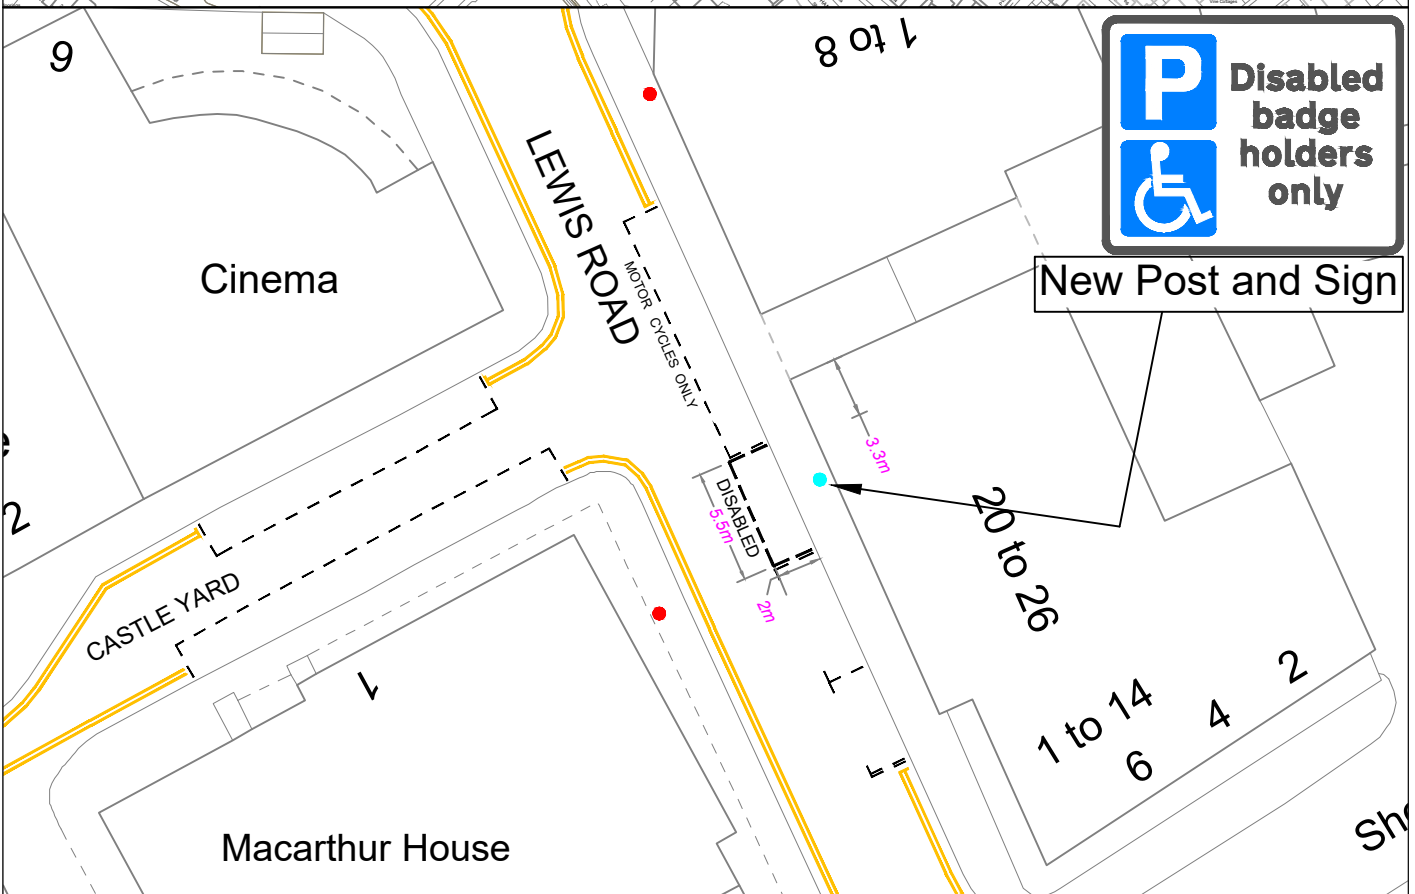


"This map is reproduced from Ordnance Survey material with the permission of the Controller of His Majesty's Stationery Office ©Crown copyright. Unauthorised reproduction infringes Crown copyright and may lead to prosecution or civil proceedings 100019441 [2025]."

CLIENT	LONDON BOROUGH OF RICHMOND UPON THAMES		
PROJECT	Disabled Bays Batch 1 2025		
DRAWING TITLE	Lewis Road Zone A1		
ISSUING OFFICE	TWICKENHAM	DRAWING NUMBER	
TELEPHONE	08456 122 660	DB-07-LR	REVISION
			—

REVISION	M.L. 26.02.2025	M.L. 26.02.2025	C.R.W. 12.03.2025	M.P. 12.03.2025	Draft	
	DRAWN BY & DATE	DESIGNED BY & DATE	CHECKED BY & DATE	APPROVED BY & DATE	Issue	✓
Scale (at A4 size) N.T.S.						

Location:

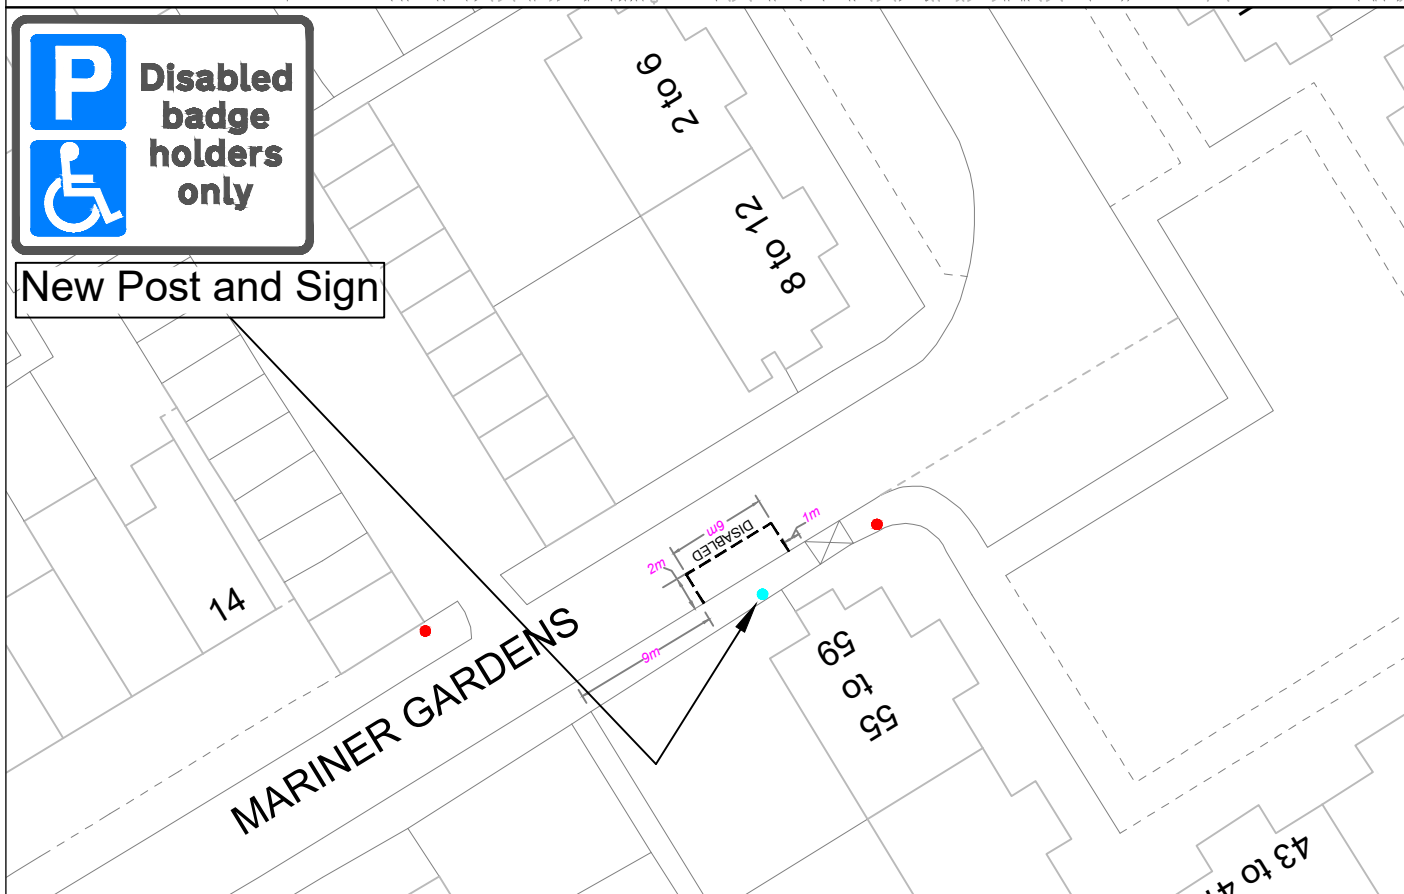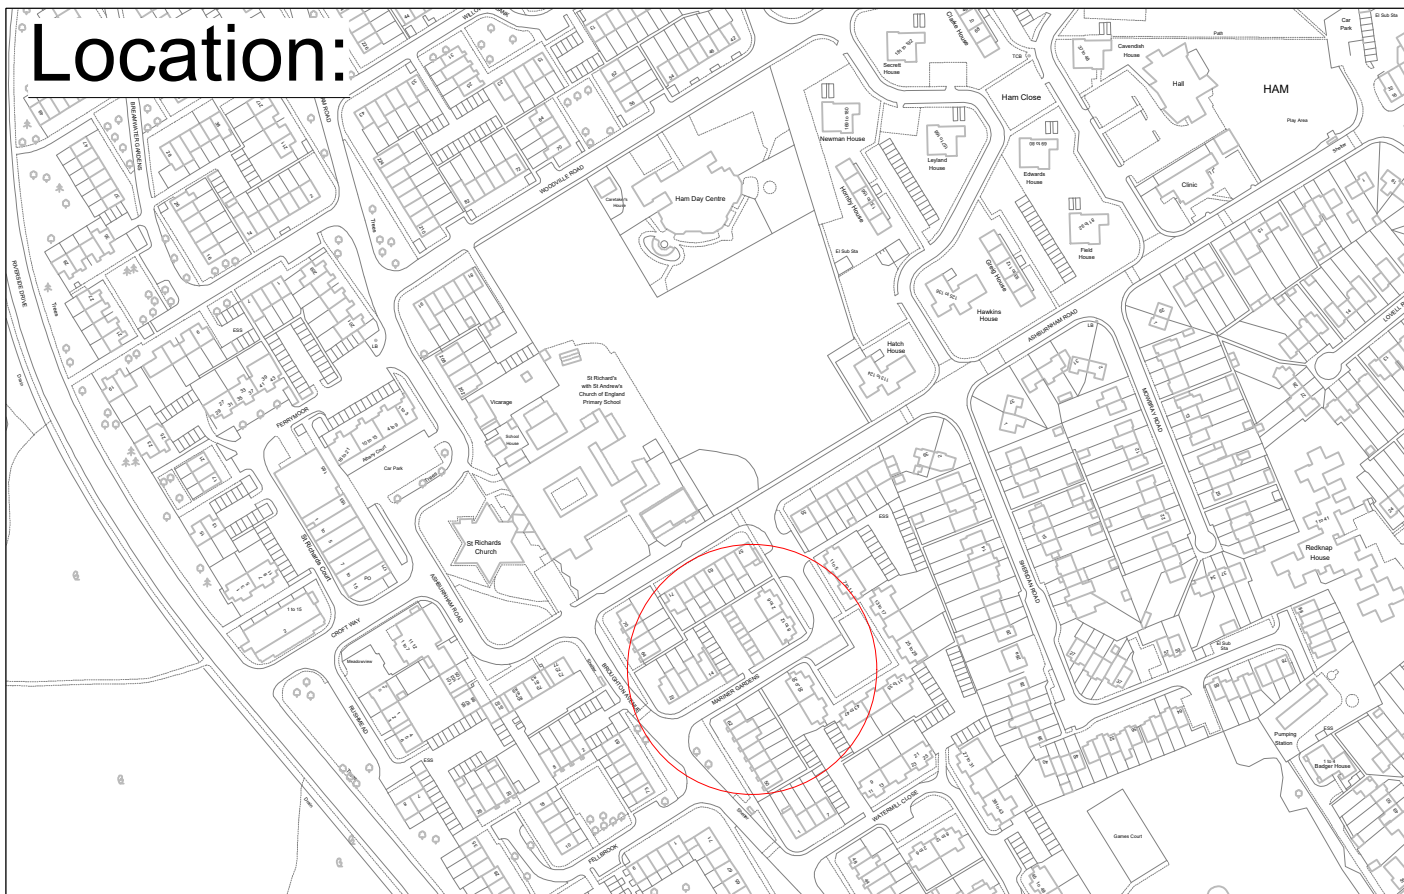


"This map is reproduced from Ordnance Survey material with the permission of the Controller of His Majesty's Stationery Office ©Crown copyright. Unauthorised reproduction infringes Crown copyright and may lead to prosecution or civil proceedings 100019441 [2025]."


CLIENT	LONDON BOROUGH OF RICHMOND UPON THAMES		
PROJECT	Disabled Bays Batch 1 2025		
DRAWING TITLE	Mariner Gardens		
	Ham		
ISSUING OFFICE	TWICKENHAM	DRAWING NUMBER	DB-08-MG
TELEPHONE	08456 122 660	REVISION	—

REVISION	DRAWN BY & DATE	DESIGNED BY & DATE	CHECKED BY & DATE	APPROVED BY & DATE	Draft	Scale (at A4 size) N.T.S.
					Issue	
	M.L. 26.02.2025	M.L. 26.02.2025	C.R.W. 12.03.2025	M.P. 12.03.2025		


Location:

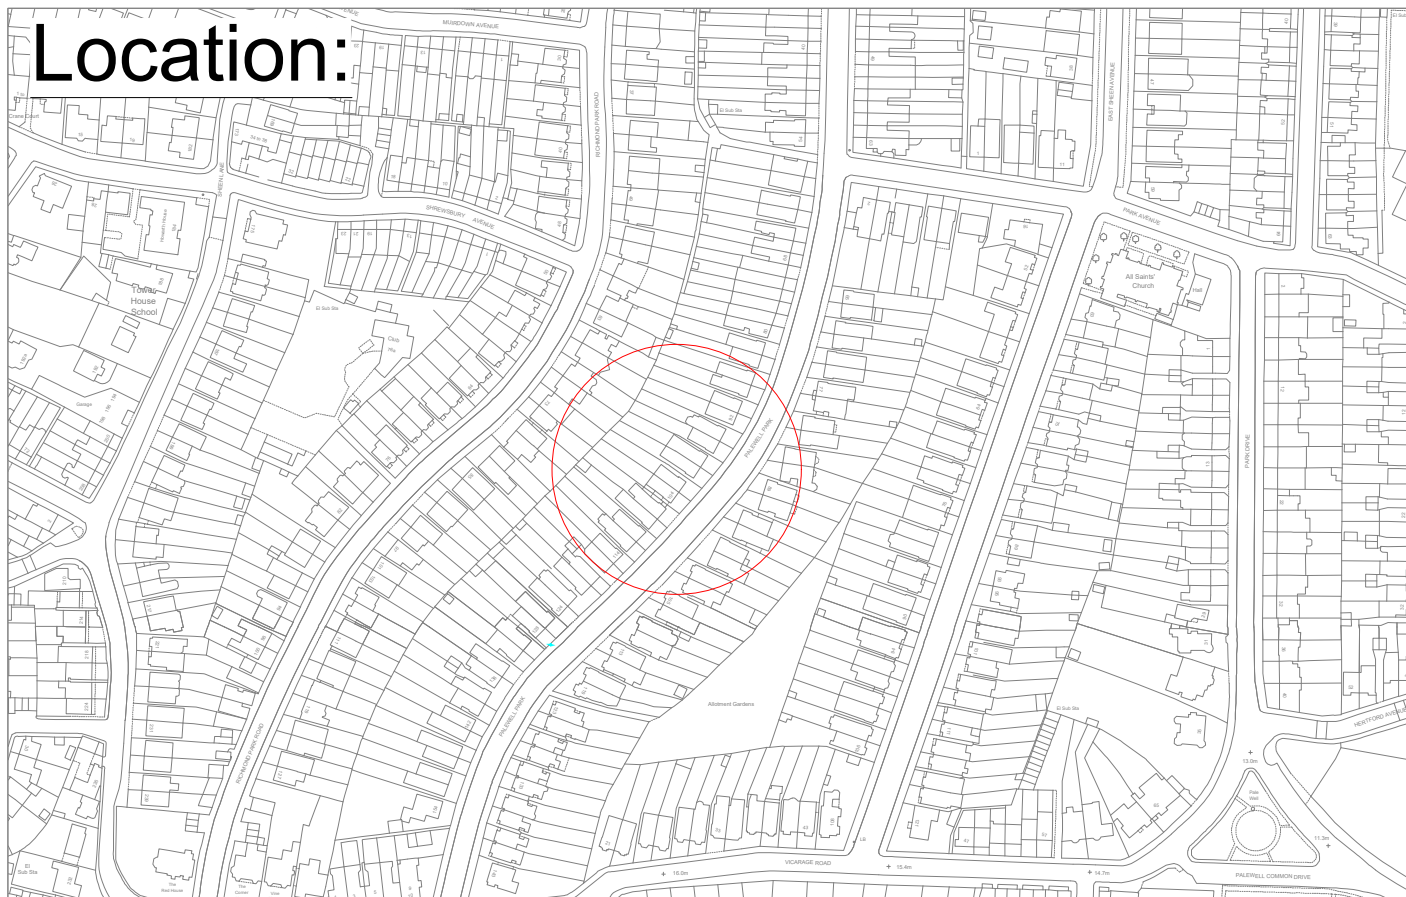

New Post and Sign

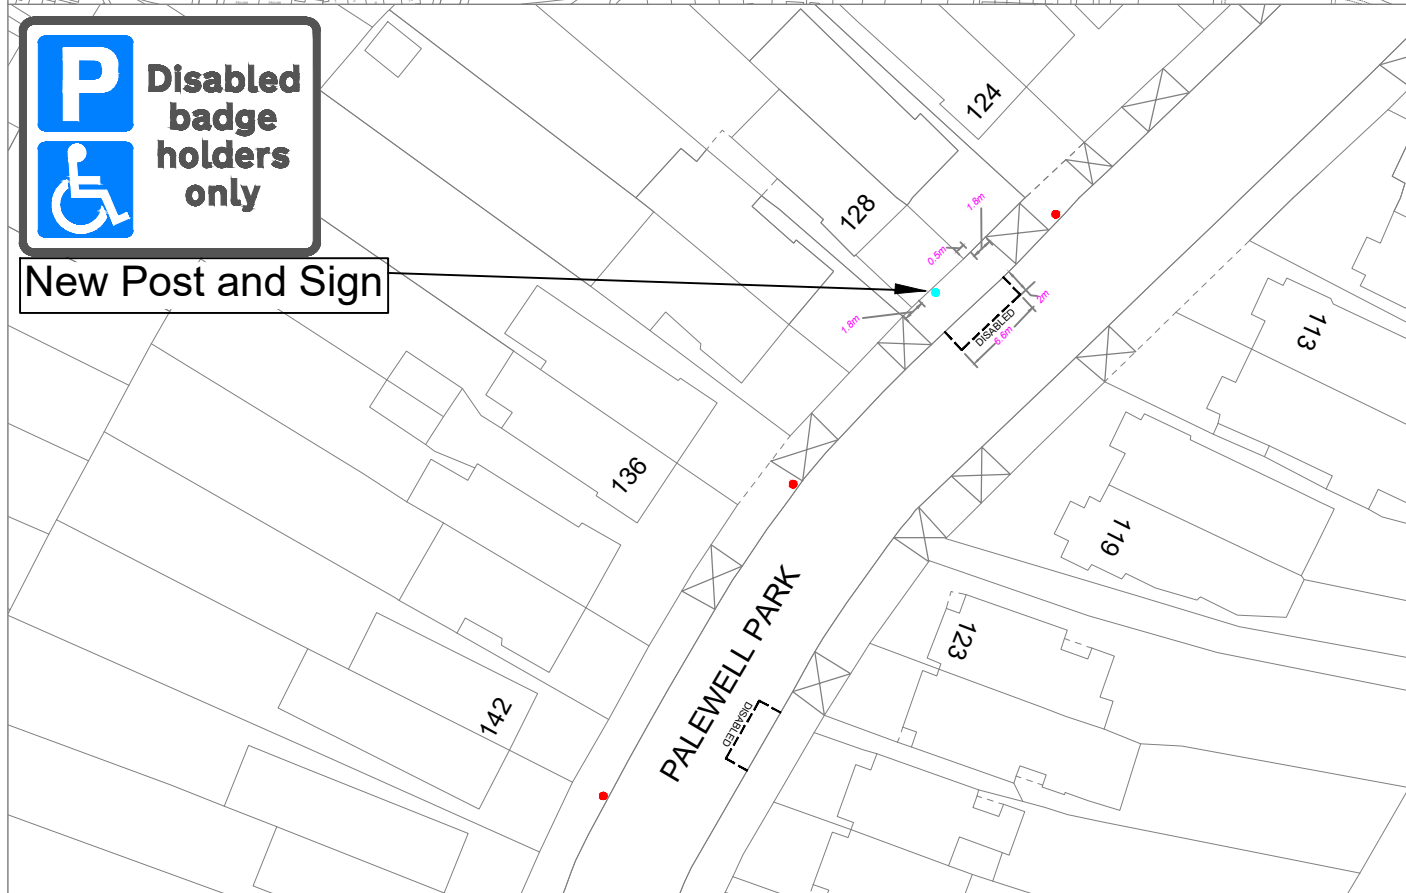


"This map is reproduced from Ordnance Survey material with the permission of the Controller of His Majesty's Stationery Office ©Crown copyright. Unauthorised reproduction infringes Crown copyright and may lead to prosecution or civil proceedings 100019441 [2025]."

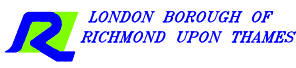CLIENT	LONDON BOROUGH OF RICHMOND UPON THAMES		
PROJECT	Disabled Bays Batch 1 2025		
DRAWING TITLE	Palewell Park East Sheen		
ISSUING OFFICE	TWICKENHAM	DRAWING NUMBER	REVISION
TELEPHONE	08456 122 660	DB-10-PP	—


REVISION	DRAWN BY & DATE	DESIGNED BY & DATE	CHECKED BY & DATE	APPROVED BY & DATE	Draft	Scale (at A4 size) N.T.S
					Issue	
—	M.L. 26.02.2025	M.L. 26.02.2025	C.R.W. 12.03.2025	M.P. 12.03.2025	✓	

Location:

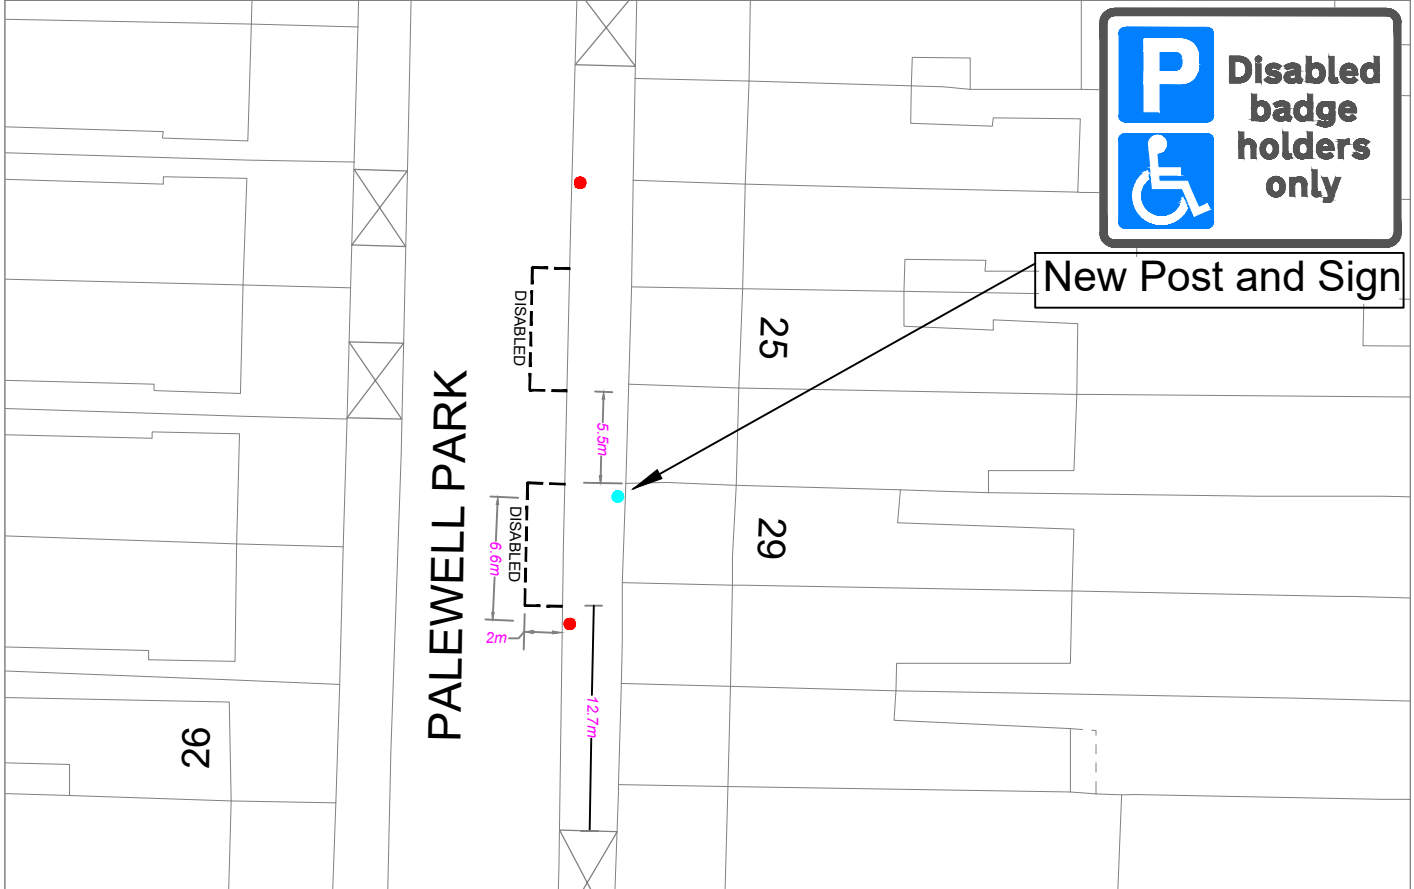

CLIENT	LONDON BOROUGH OF RICHMOND UPON THAMES		
PROJECT	Disabled Bays Batch 1 2025		
DRAWING TITLE	Palewell Park Zone ES1	 LONDON BOROUGH OF RICHMOND UPON THAMES	
ISSUING OFFICE	TWICKENHAM	DRAWING NUMBER	REVISION
TELEPHONE	08456 122 660	DB-09-PP	—

Location:

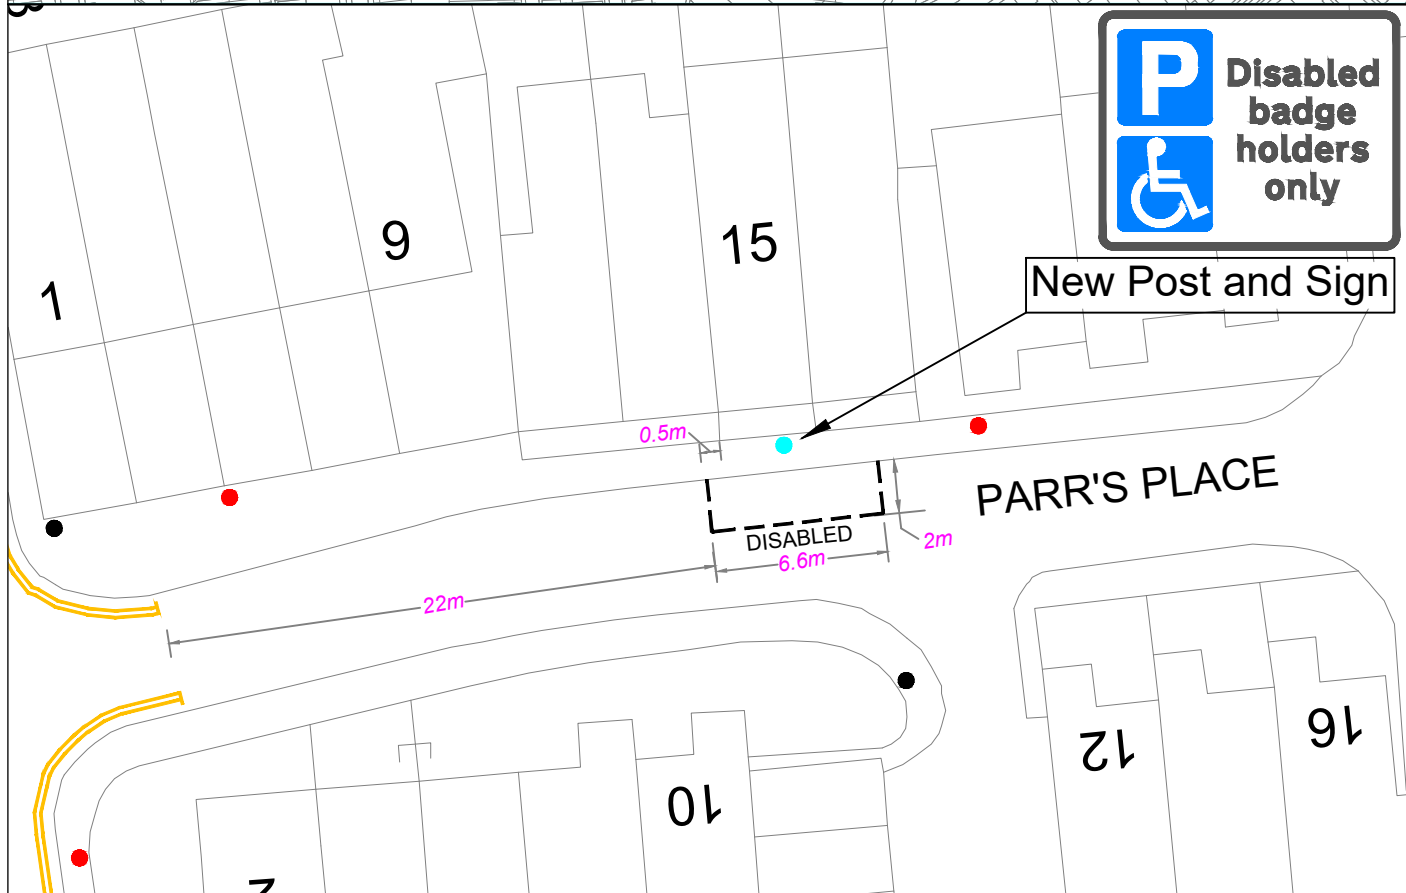

"This map is reproduced from Ordnance Survey material with the permission of the Controller of His Majesty's Stationery Office ©Crown copyright. Unauthorised reproduction infringes Crown copyright and may lead to prosecution or civil proceedings 100019441 [2025]."

CLIENT	LONDON BOROUGH OF RICHMOND UPON THAMES		
PROJECT	Disabled Bays Batch 1 2025		
DRAWING TITLE	Parrs Place Hampton		
ISSUING OFFICE	TWICKENHAM	DRAWING NUMBER	
TELEPHONE	08456 122 660	DB-11-PP	REVISION
			-

REVISION	M.L. 26.02.2025	M.L. 26.02.2025	C.R.W. 12.03.2025	M.P. 12.03.2025	Draft	
	DRAWN BY & DATE	DESIGNED BY & DATE	CHECKED BY & DATE	APPROVED BY & DATE	Issue	✓
Scale (at A4 size) N.T.S						

- SIGNS**
- 1. REMOVE EXISTING SIGN
 - 2. INSTALL DISABLED BAY SIGN ON EXISTING POST

- LINING**
- 1. REMOVE EXISTING BAY MARKINGS
 - 2. INSTALL 6.6m DISABLED BAY
 - 3. EXTEND DOUBLE YELLOW LINES

KEY:

- NEW DOUBLE YELLOW LINES (50mm) **DEEP CREAM**
- PARKING BAY
- LINE REMOVAL
- EXISTING
- DOUBLE YELLOW LINES (50mm) **DEEP CREAM**
- SINGLE YELLOW LINES (50mm) **DEEP CREAM**
- POST (short)

"This map is reproduced from Ordnance Survey material with the permission of the Controller of His Majesty's Stationery Office © Crown copyright. Unauthorised reproduction infringes Crown copyright and may lead to prosecution or civil proceedings 100019441 [2025]."

-	-	C.R-W Jan 25 DRAWN BY AND DATE	C.R-W Jan 25 DESIGNED BY AND DATE	M.L Jan 25 CHECKED BY AND DATE	C.G Jan 25 APPROVED BY AND DATE
REVISION	AMENDMENT				


DRAFT

ISSUE


SCALE

N.T.S

CLIENT	LONDON BOROUGH OF RICHMOND UPON THAMES				
PROJECT	P&D MACHINE REMOVAL – SIGNAGE UPDATE				
DRAWING TITLE	CPZ D POULETT GARDENS – DISABLED BAY				
ISSUING OFFICE	TWICKENHAM	DRAWING NUMBER	CPZ-D-01		REVISION
TELEPHONE	020 88911411				-

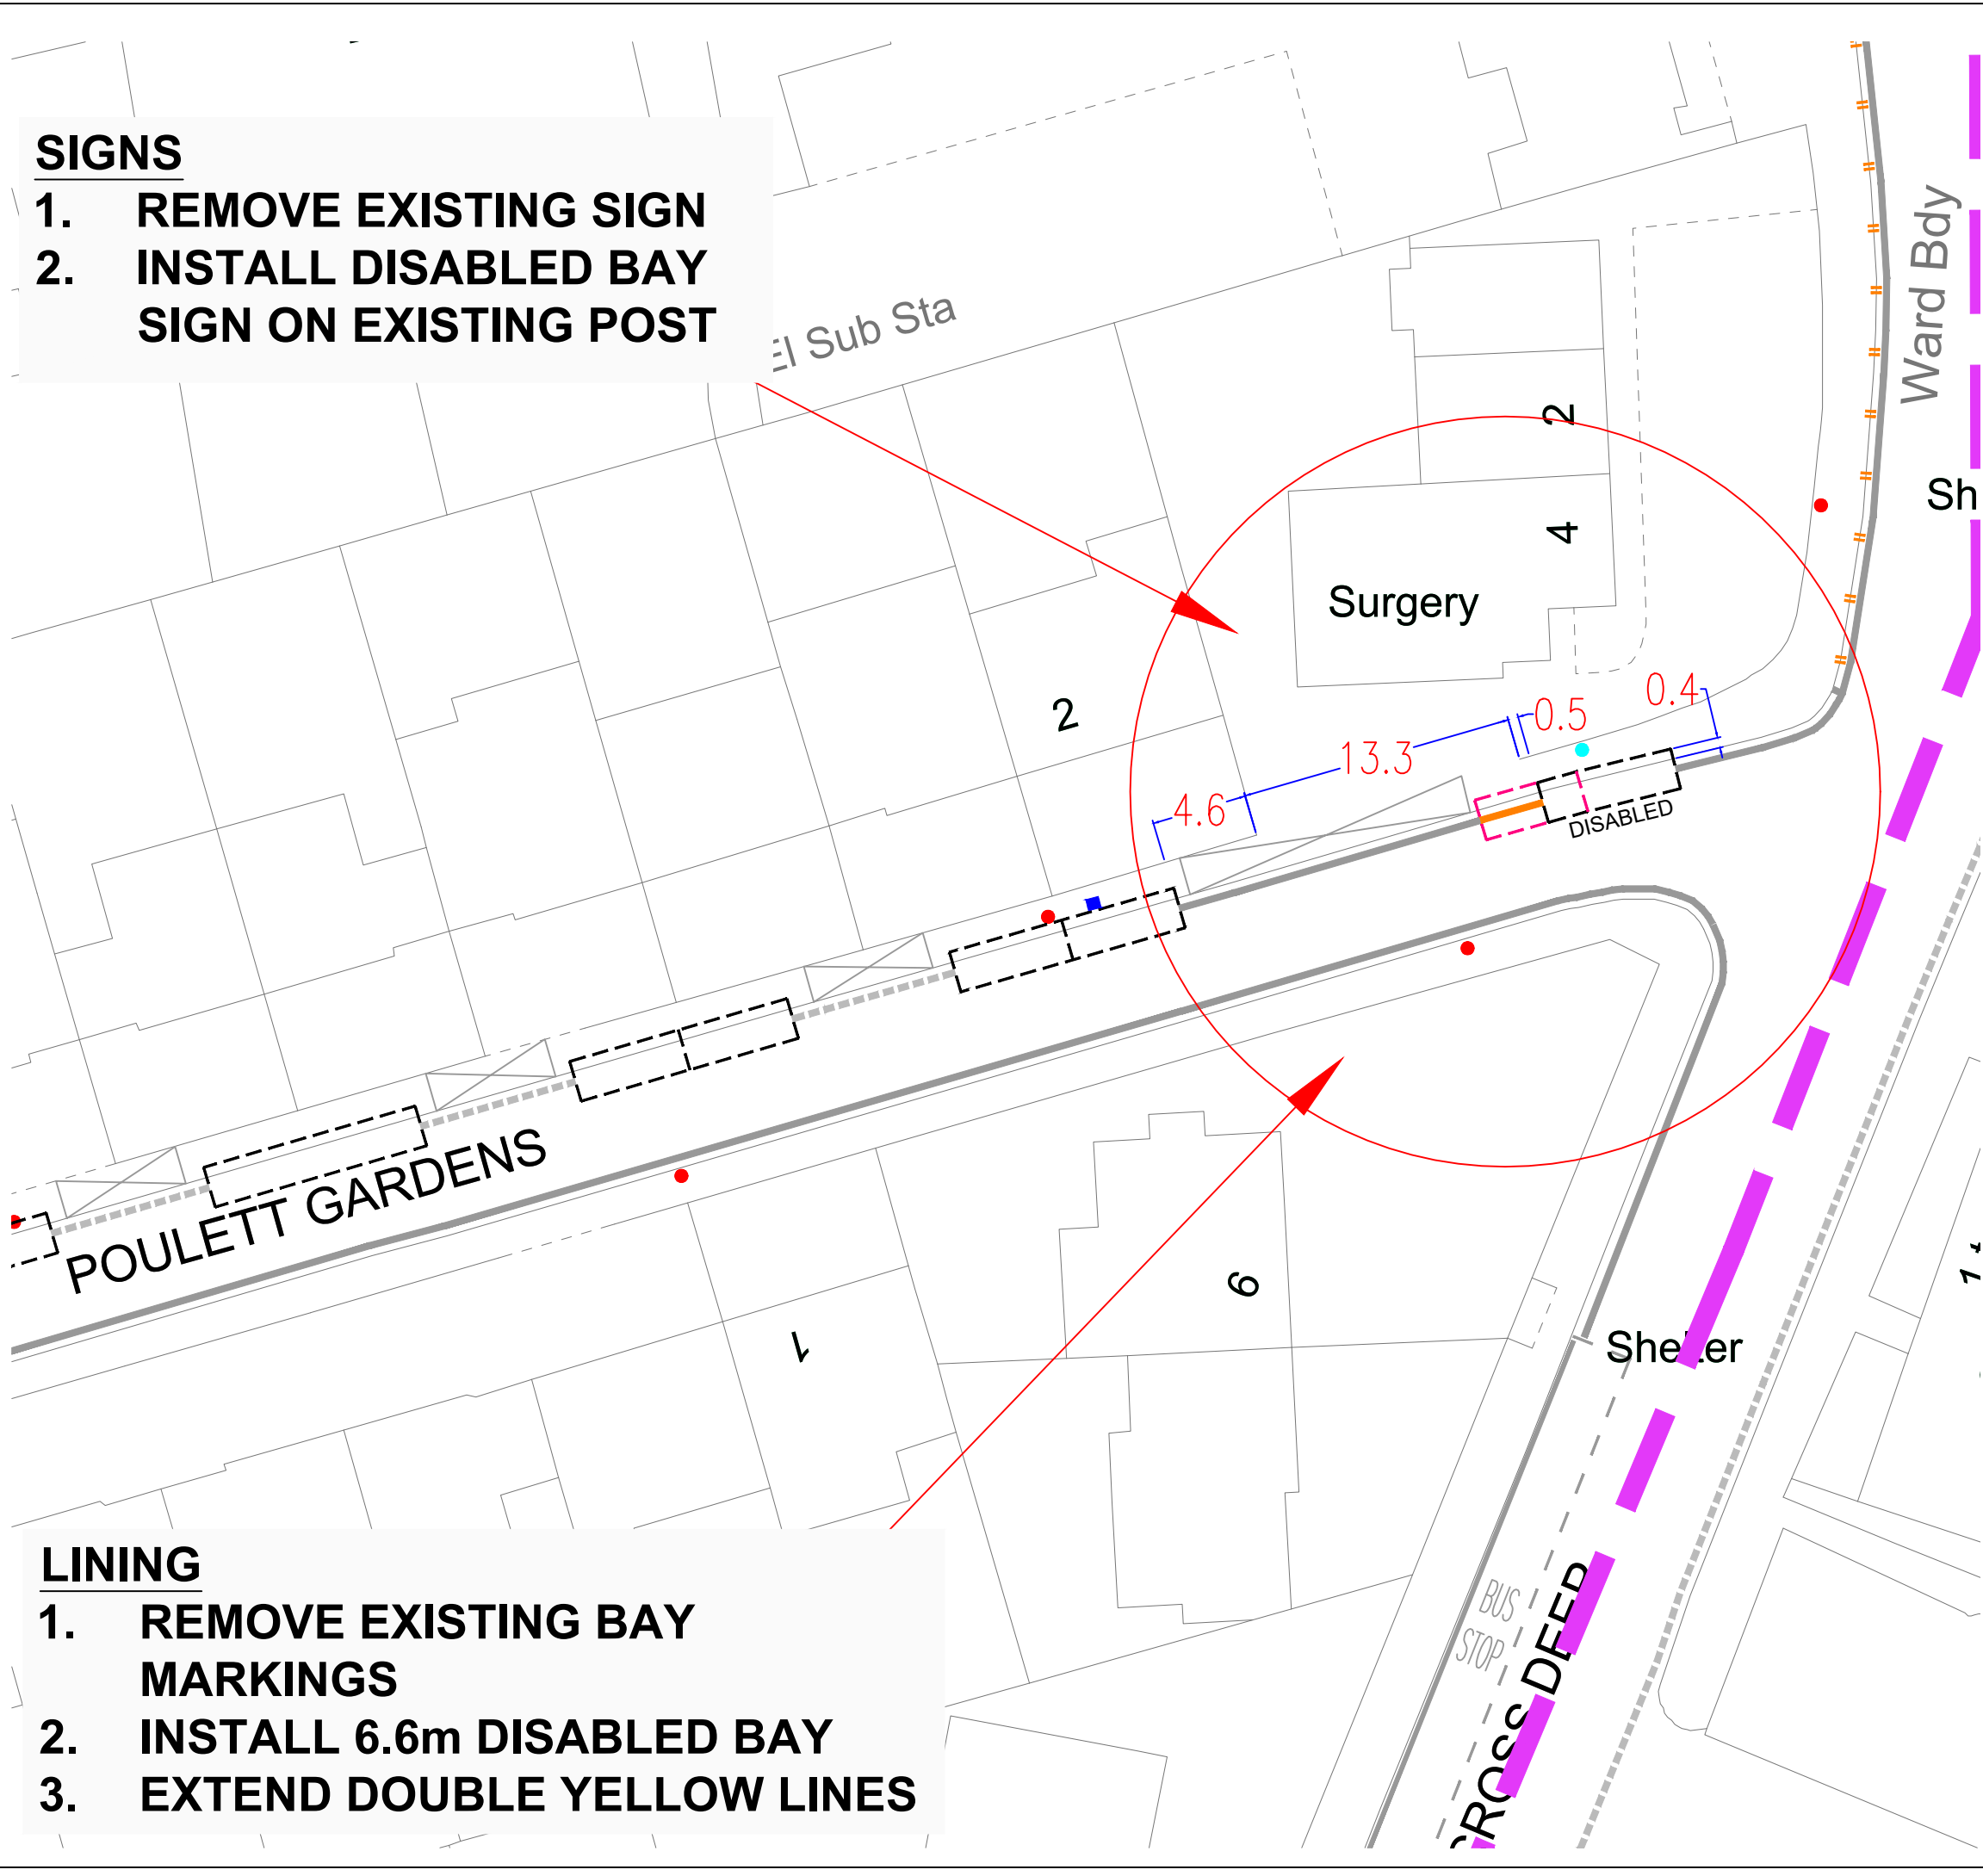

Location:

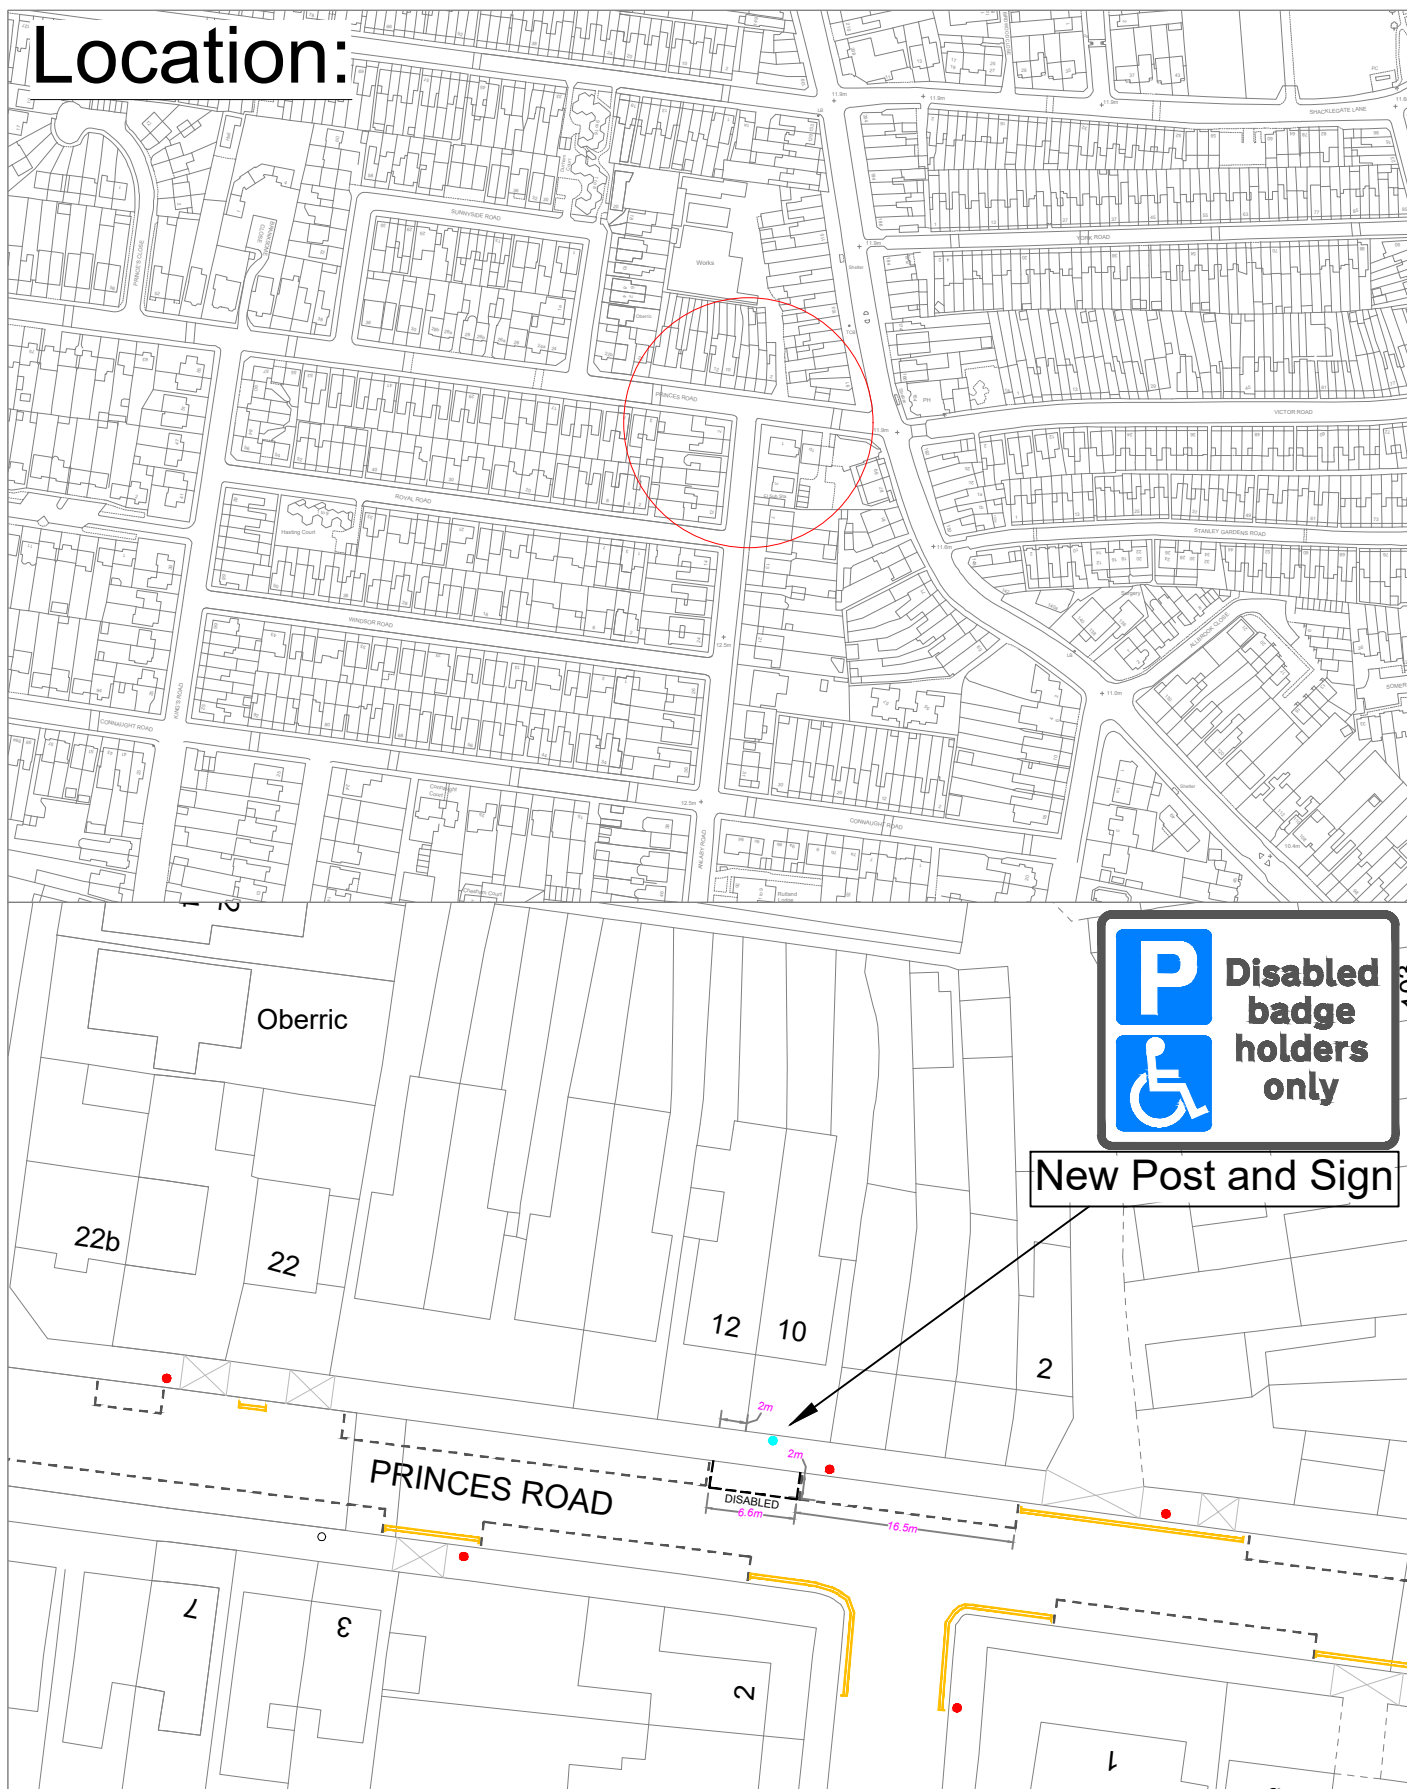


"This map is reproduced from Ordnance Survey material with the permission of the Controller of His Majesty's Stationery Office ©Crown copyright. Unauthorised reproduction infringes Crown copyright and may lead to prosecution or civil proceedings 100019441 [2025]."

CLIENT LONDON BOROUGH OF RICHMOND UPON THAMES

PROJECT Disabled Bays Batch 1 2025

DRAWING TITLE
Princes Road
Zone FW

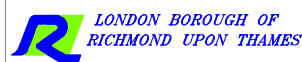


ISSUING OFFICE TWICKENHAM
TELEPHONE 08456 122 660

DRAWING NUMBER
DB-12-PR

REVISION
-


					Draft	
	M.L. 26.02.2025	M.L. 26.02.2025	C.R.W. 12.03.2025	M.P. 12.03.2025	Issue	✓
REVISION	DRAWN BY & DATE	DESIGNED BY & DATE	CHECKED BY & DATE	APPROVED BY & DATE	Scale (at A4 size)	N.T.S

Location:

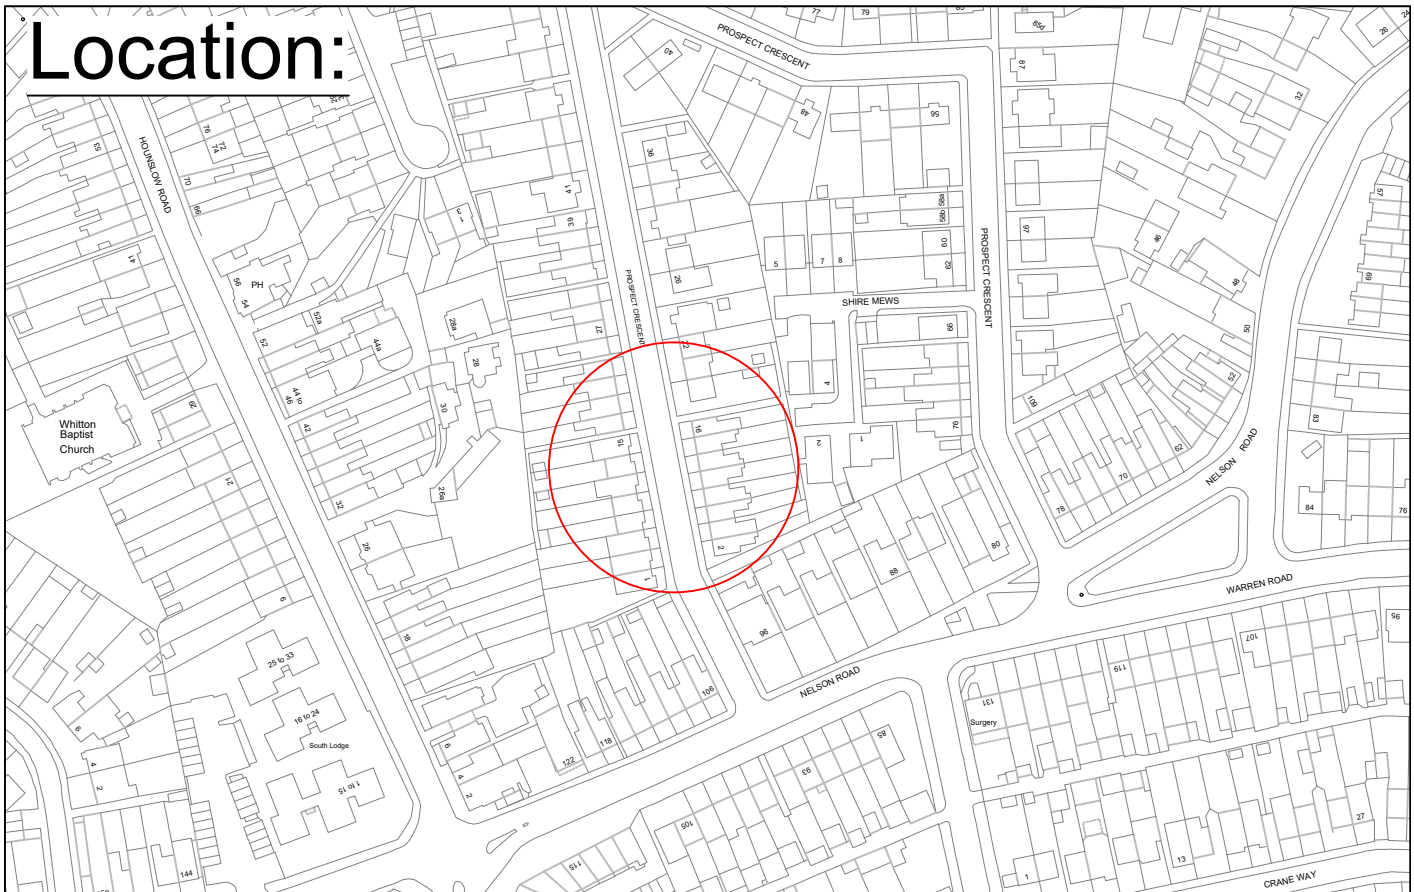

**Disabled
badge
holders
only**

New Sign on Lamp Column

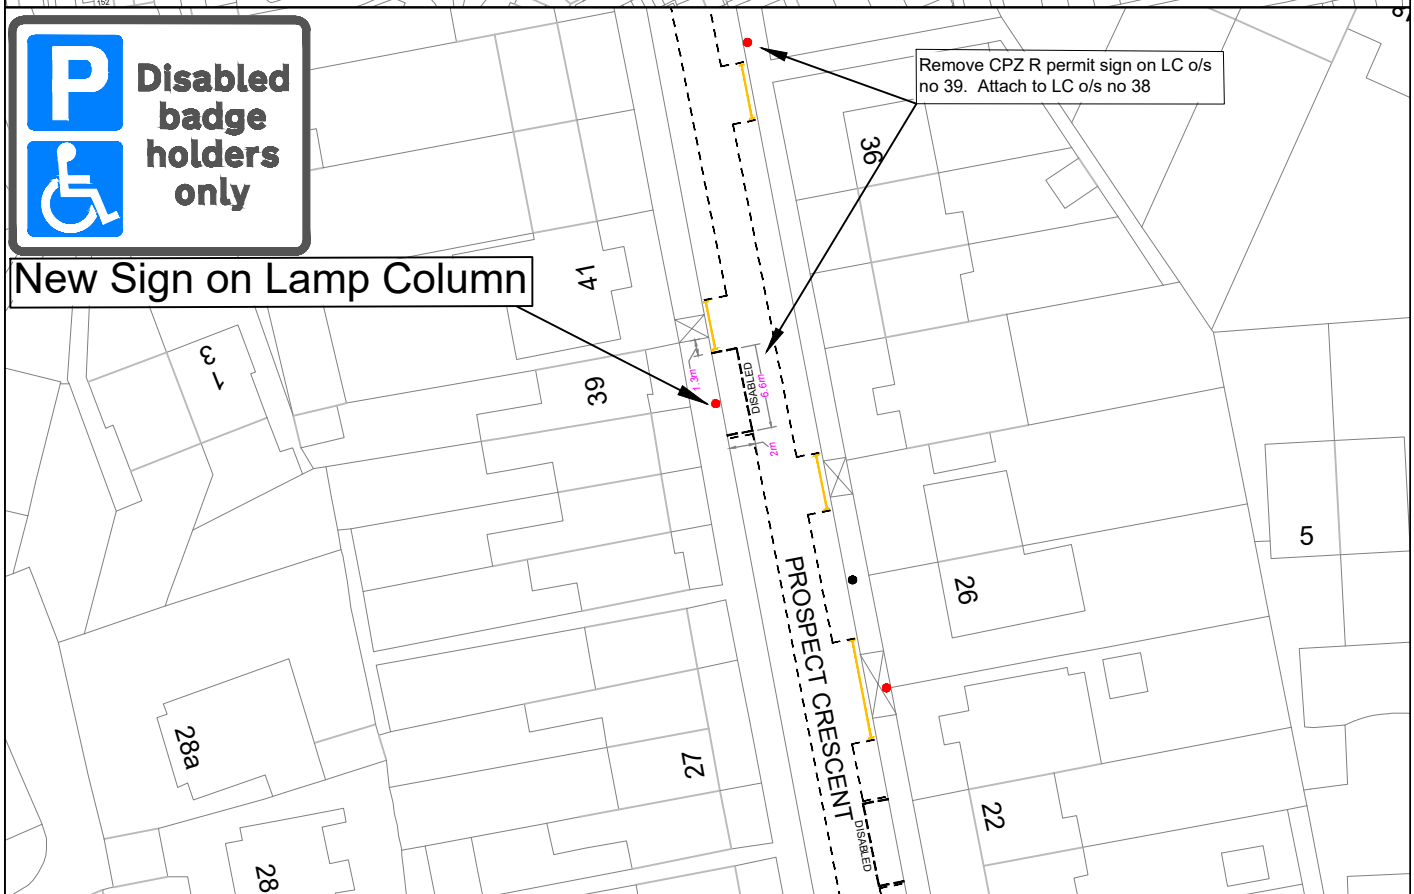


"This map is reproduced from Ordnance Survey material with the permission of the Controller of His Majesty's Stationery Office
© Crown copyright. Unauthorised reproduction infringes Crown copyright and may lead to prosecution or civil proceedings
100019441 [2025]."

CLIENT LONDON BOROUGH OF RICHMOND UPON THAMES

PROJECT Disabled Bays Batch 1 2025

DRAWING
TITLE Prospect Crescent
Zone R

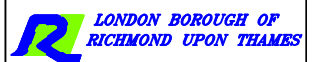

ISSUING
OFFICE TWICKENHAM
TELEPHONE 08456 122 660

DRAWING NUMBER
DB-13-PC

REVISION
-

					Draft	
					Issue	✓
					Scale (at A4 size)	N.T.S
REVISION	M.L. 26.02.2025 DRAWN BY & DATE	M.L. 26.02.2025 DESIGNED BY & DATE	C.R.W. 12.03.2025 CHECKED BY & DATE	M.P. 12.03.2025 APPROVED BY & DATE		

Location:



**Disabled
badge
holders
only**

New Sign on Lamp Column

ROYAL ROAD

52

82

1 to 9


88

"This map is reproduced from Ordnance Survey material with the permission of the Controller of His Majesty's Stationery Office ©Crown copyright. Unauthorised reproduction infringes Crown copyright and may lead to prosecution or civil proceedings 100019441 [2025]."

CLIENT LONDON BOROUGH OF RICHMOND UPON THAMES

PROJECT Disabled Bays Batch 1 2025

DRAWING
TITLE Royal Road
Teddington

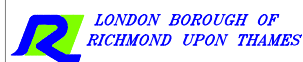


ISSUING
OFFICE TWICKENHAM
TELEPHONE 08456 122 660

DRAWING NUMBER
DB-14-RR

REVISION
—

					Draft	
	M.L. 26.02.2025	M.L. 26.02.2025	C.R.W. 12.03.2025	M.P. 12.03.2025	Issue	✓
REVISION	DRAWN BY & DATE	DESIGNED BY & DATE	CHECKED BY & DATE	APPROVED BY & DATE	Scale (at A4 size) N.T.S	

Location:

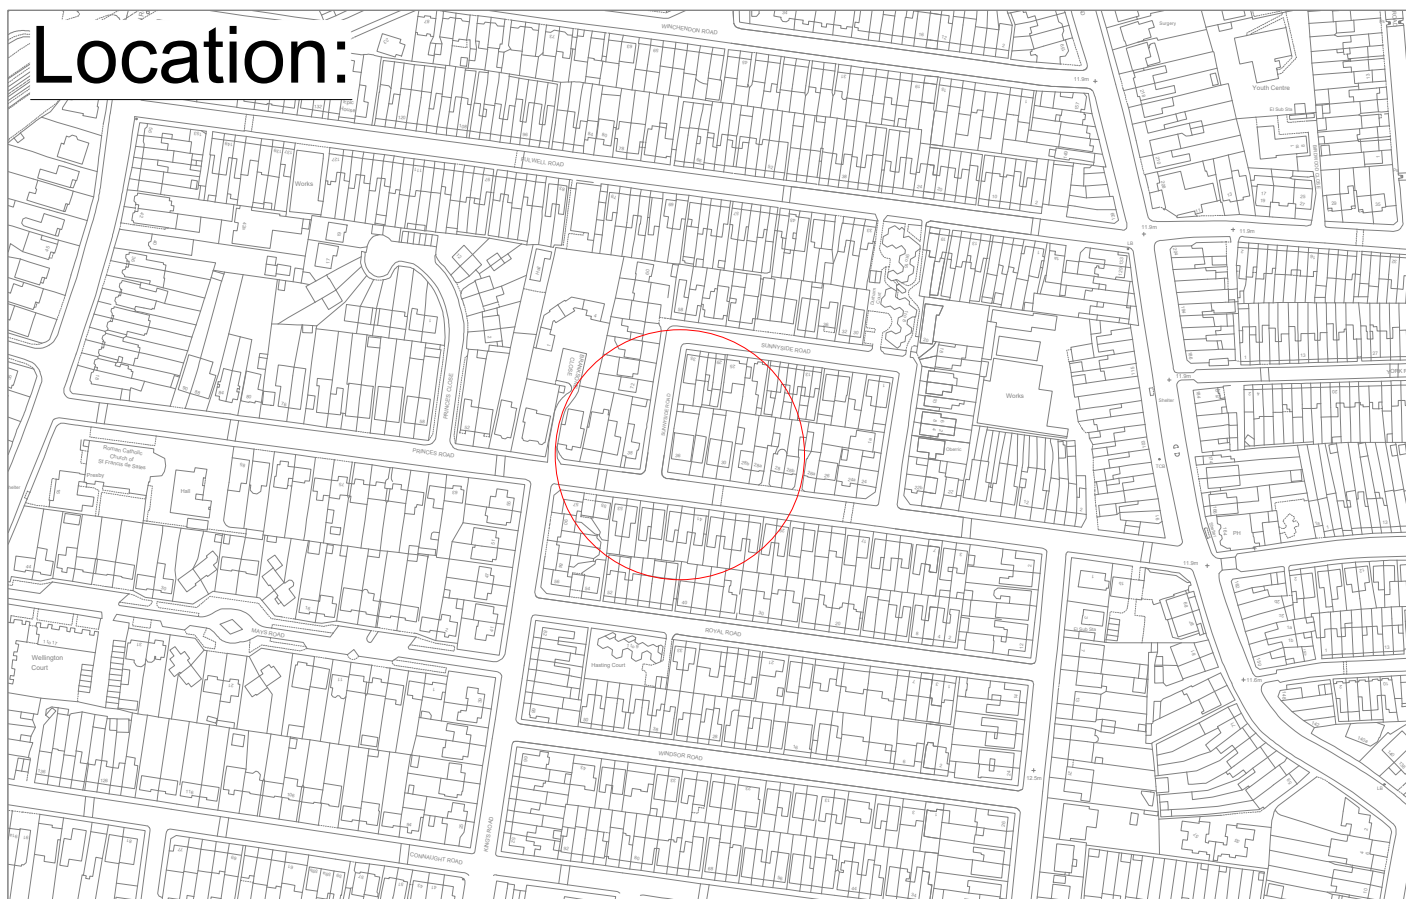

**Disabled
badge
holders
only**

New Sign on Lamp Column

SUNNYSIDE ROAD

38

36


30

"This map is reproduced from Ordnance Survey material with the permission of the Controller of His Majesty's Stationery Office ©Crown copyright. Unauthorised reproduction infringes Crown copyright and may lead to prosecution or civil proceedings 100019441 [2025]."

CLIENT LONDON BOROUGH OF RICHMOND UPON THAMES

PROJECT Disabled Bays Batch 1 2025

DRAWING TITLE Princes Road
Teddington

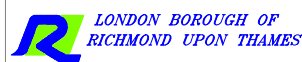

ISSUING OFFICE TWICKENHAM
TELEPHONE 08456 122 660


DRAWING NUMBER DB-16-SR

REVISION -


REVISION	DRAWN BY & DATE	DESIGNED BY & DATE	CHECKED BY & DATE	APPROVED BY & DATE
-	M.L. 26.02.2025	M.L. 26.02.2025	C.R.W. 12.03.2025	M.P. 12.03.2025

Draft
Issue
Scale (at A4 size) N.T.S.

Location:

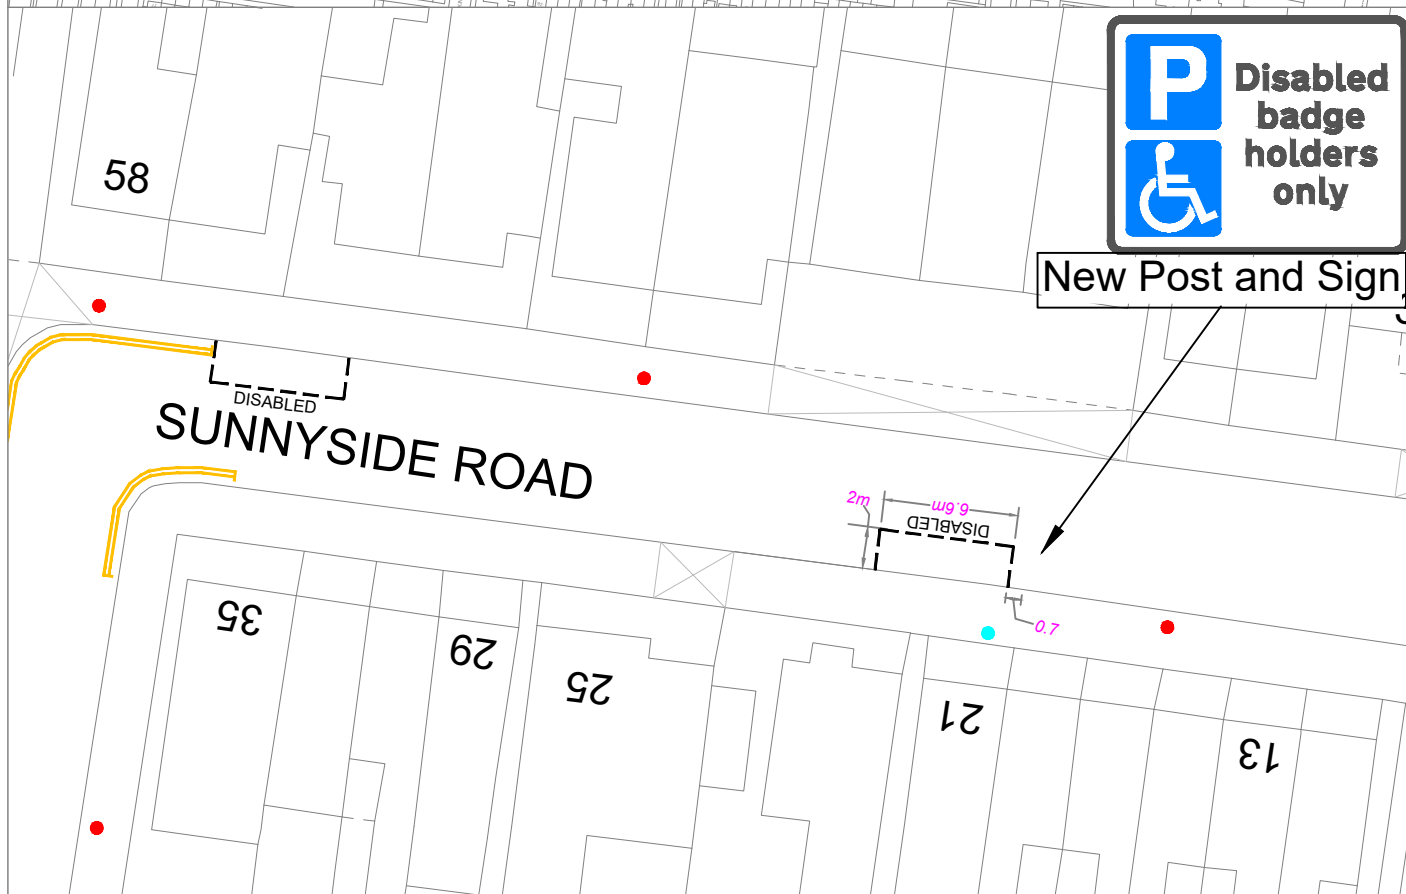

"This map is reproduced from Ordnance Survey material with the permission of the Controller of His Majesty's Stationery Office ©Crown copyright. Unauthorised reproduction infringes Crown copyright and may lead to prosecution or civil proceedings 100019441 [2025]."

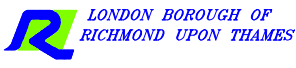CLIENT	LONDON BOROUGH OF RICHMOND UPON THAMES		
PROJECT	Disabled Bays Batch 1 2025		
DRAWING TITLE	Sunnyside Road Teddington		
ISSUING OFFICE	TWICKENHAM	DRAWING NUMBER	
TELEPHONE	08456 122 660	DB-15-SR	REVISION
			-

					Draft	
					Issue	✓
					Scale (at A4 size) N.T.S	
REVISION	DRAWN BY & DATE	DESIGNED BY & DATE	CHECKED BY & DATE	APPROVED BY & DATE		
-	M.L. 26.02.2025	M.L. 26.02.2025	C.R.W. 12.03.2025	M.P. 12.03.2025		