

ROAD TRAFFIC REGULATION ACT 1984

THE LONDON BOROUGH OF RICHMOND UPON THAMES (WAITING AND LOADING
RESTRICTION) (CIVIL ENFORCEMENT AREA) (AMENDMENT No. **) ORDER 202*
THE LONDON BOROUGH OF RICHMOND UPON THAMES (PROHIBITION OF
STOPPING OUTSIDE SCHOOLS) (AMENDMENT NO. *) ORDER 202*

**A316 SERVICE ROAD, TWICKENHAM
BRIAR CLOSE, HAMPTON
BROOK ROAD, TWICKENHAM
CARRINGTON ROAD/MANOR ROAD, RICHMOND
CEDAR AVENUE, TWICKENHAM
CLEVES ROAD, HAM
CRAIG ROAD, HAM
CRANE PARK ROAD, TWICKENHAM
HAMPTON ROAD, TEDDINGTON
HIGH STREET, HAMPTON
OLDFIELD ROAD, HAMPTON
PETERSHAM ROAD, PETERSHAM
RIVER LANE, PETERSHAM
SANDY LANE, TEDDINGTON
TANGIER ROAD, RICHMOND
THAMESGATE ROAD, HAM
THAMES STREET, HAMPTON
UDNEY PARK ROAD, TEDDINGTON**

(Reference 25/089)

1. The Council of the London Borough of Richmond upon Thames propose to make the above Order under section 6 and 124 of, and Part IV of Schedule 9 to, the Road Traffic Regulation Act 1984, as amended.
2. The general effect of the **Waiting and Loading Restriction Amendment Order** will be to introduce lengths of yellow lines as set out in the schedule to this Notice.
3. The general effect of the **Prohibition of Stopping Outside Schools Order** is to introduce School Keep Clear Markings in High Street, Hampton, as detailed in the Schedule to this Notice.
4. Copies of further particulars relating to the Order: -
 - (a) can be inspected, quoting Reference 25/089, at the Civic Centre (Central Reception, ground floor), 44 York Street, Twickenham between 9.15am and 5pm on Mondays to Fridays, except for Bank and other public holidays; and
 - (b) may be viewed on the Council's web-site at http://www.richmond.gov.uk/public_notices
5. Persons wishing to object to or support the proposals or any part thereof should write to the Head of Engineering, Traffic and Parking Policy, London Borough of Richmond upon Thames, Civic Centre, 44 York Street, Twickenham TW1 3BZ within 21 days of the date of this Notice giving the grounds of their objection. Representations may also be sent by email to TrafficOrders@richmond.gov.uk

NICK O'DONNELL


Assistant Director – Traffic and Engineering
Civic Centre, 44 York Street, Twickenham TW1 3BZ

SCHEDULE

Street	Details
A316 Service Road between Redway Drive and Chase Gardens, Twickenham:	To introduce double yellow lines ("no waiting at any time") restrictions on the A316 Service Road between Redway Drive and Chase Gardens, Twickenham.
Brook Road, Twickenham:	To remove 3 metres of parking space outside Nos. 24/26 Brook Road and replace with double yellow lines ("no waiting at any time") to allow access to the fire hydrant.
Carrington Road/Manor Road junction, Richmond:	To introduce double yellow lines ("no waiting at any time") restrictions around the junction of Carrington Road, Richmond.
Cedar Avenue, Twickenham:	To upgrade the existing single yellow lines at the cul de sac end of Cedar Avenue to double yellow lines ("no waiting at any time").
Cleves Road, Ham:	To introduce double yellow lines ("no waiting at any time") on the north-west and north-east sides of Cleves Road and around the junction with Back Lane.
Craig Road, Ham:	To introduce 3 metres of double yellow lines ("no waiting at any time") on the north-eastern side of Craig Road, opposite Nos. 41 & 43.
Hampton Road, Teddington:	To introduce 3 metres of double yellow lines ("no waiting at any time") around the Hampton Road/Gloucester Road junction and outside the vehicle crossover at No. 24 Hampton Road.
High Street, Hampton and Oldfield Avenue, Hampton:	To introduce School, Keep Clear Markings outside Twickenham Preparatory School operating on Monday to Friday between 8.30am and 9.30am and between 2.30pm and 5.30pm, and to upgrade the existing single yellow line to double yellow lines ("no waiting at any time") adjacent to No. 51 Hampton Road, in Oldfield Avenue.
High Street and Thames Street, Hampton:	To upgrade the existing single yellow lines to double yellow lines ("no waiting at any time") at the High Street/Thames Street junction

Briar Close, Hampton; Crane Park Road, Twickenham, Oldfield Road, Hampton; Thamesgate Close, Ham and Udney Park Road, Teddington:	To introduce various lengths of double yellow lines (no waiting at any time") to facilitate access for emergency vehicles.
Lower Sunbury Road and Lower Hampton Road, Hampton:	To introduce double yellow lines ("no waiting at any time") in Lower Sunbury Road, between its junction with Upper Sunbury Road and the Borough boundary.
Oldfield Road, Hampton:	To introduce double yellow lines ("no waiting at any time") on the eastern and western sides of Oldfield Road, so that they operate along the complete length of both those sides.
River Lane and Petersham Road, Petersham:	To introduce double yellow lines ("no waiting at any time") on the northern side of Petersham Road at its junction with River Lane.
Sandy Lane, Teddington:	To introduce double yellow lines ("no waiting at any time") on the northern side of Sandy Lane to east of the junction with Shaef Way.
Tangier Road, Richmond:	To introduce double yellow lines ("no waiting at any time") outside and opposite No. 5 Tangier Road to facilitate access.

Dated 29 May 2025

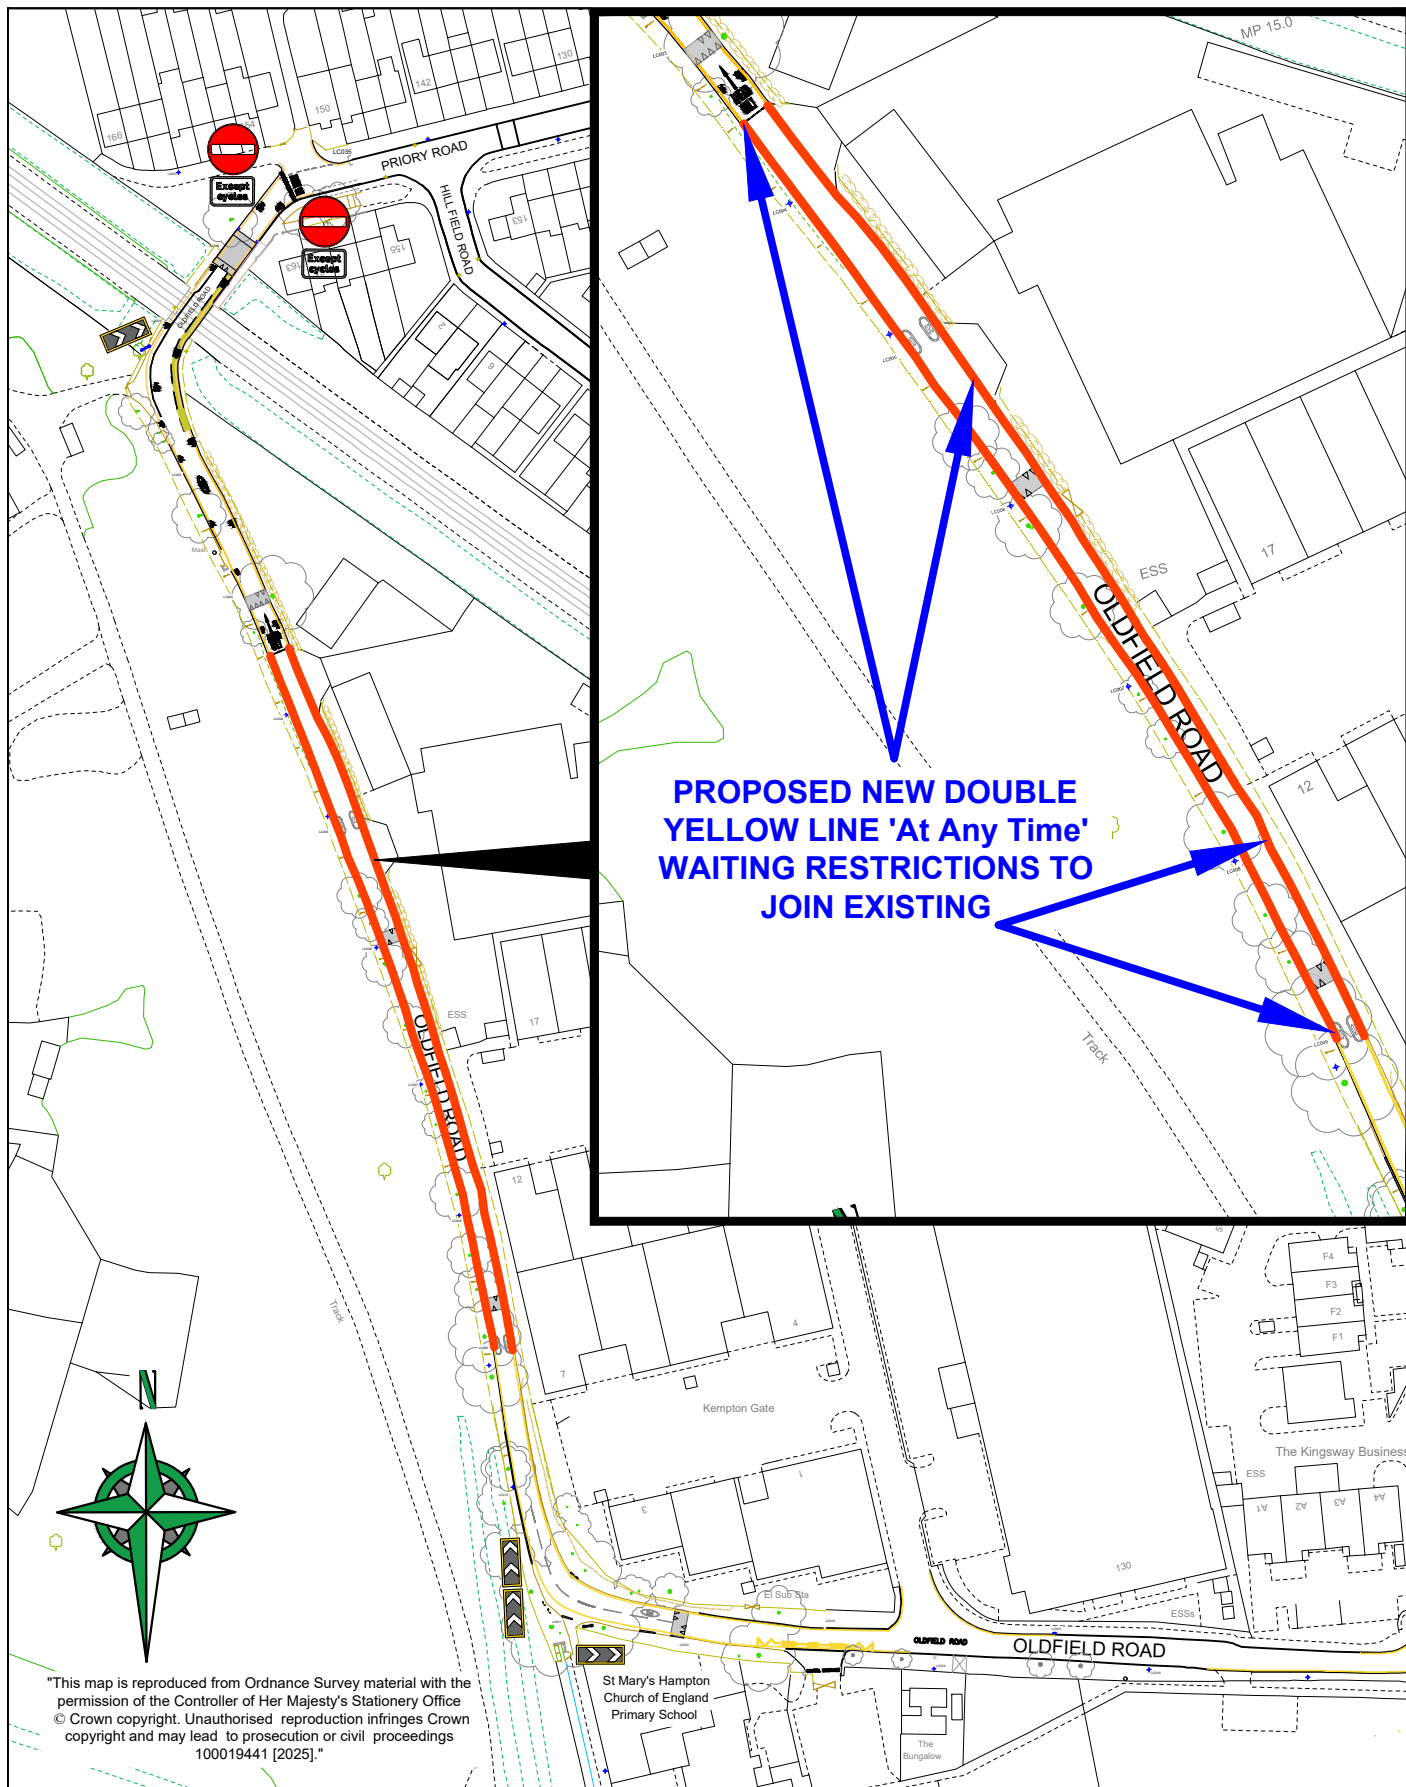

LONDON BOROUGH OF
RICHMOND UPON THAMES

CLIENT LONDON BOROUGH OF RICHMOND UPON THAMES

PROJECT LIP ST MARY'S SCHOOL, HAMPTON

DRAWING
TITLE
OLDFIELD ROAD, HAMPTON
PROPOSED NEW DOUBLE YELLOW LINES

ISSUING
OFFICE TWICKENHAM

TELEPHONE 08456 122 660


DRAWING NUMBER
202305-DYL-01

REVISION

-


REVISION	JD MAR.'25 DRAWN BY & DATE	JD MAR.'25 DESIGNED BY & DATE	LF MAR.'25 CHECKED BY & DATE	LF MAR.'25 APPROVED BY & DATE
-				

Draft	
Issue	✓
Scale (at A4 size)	NTS

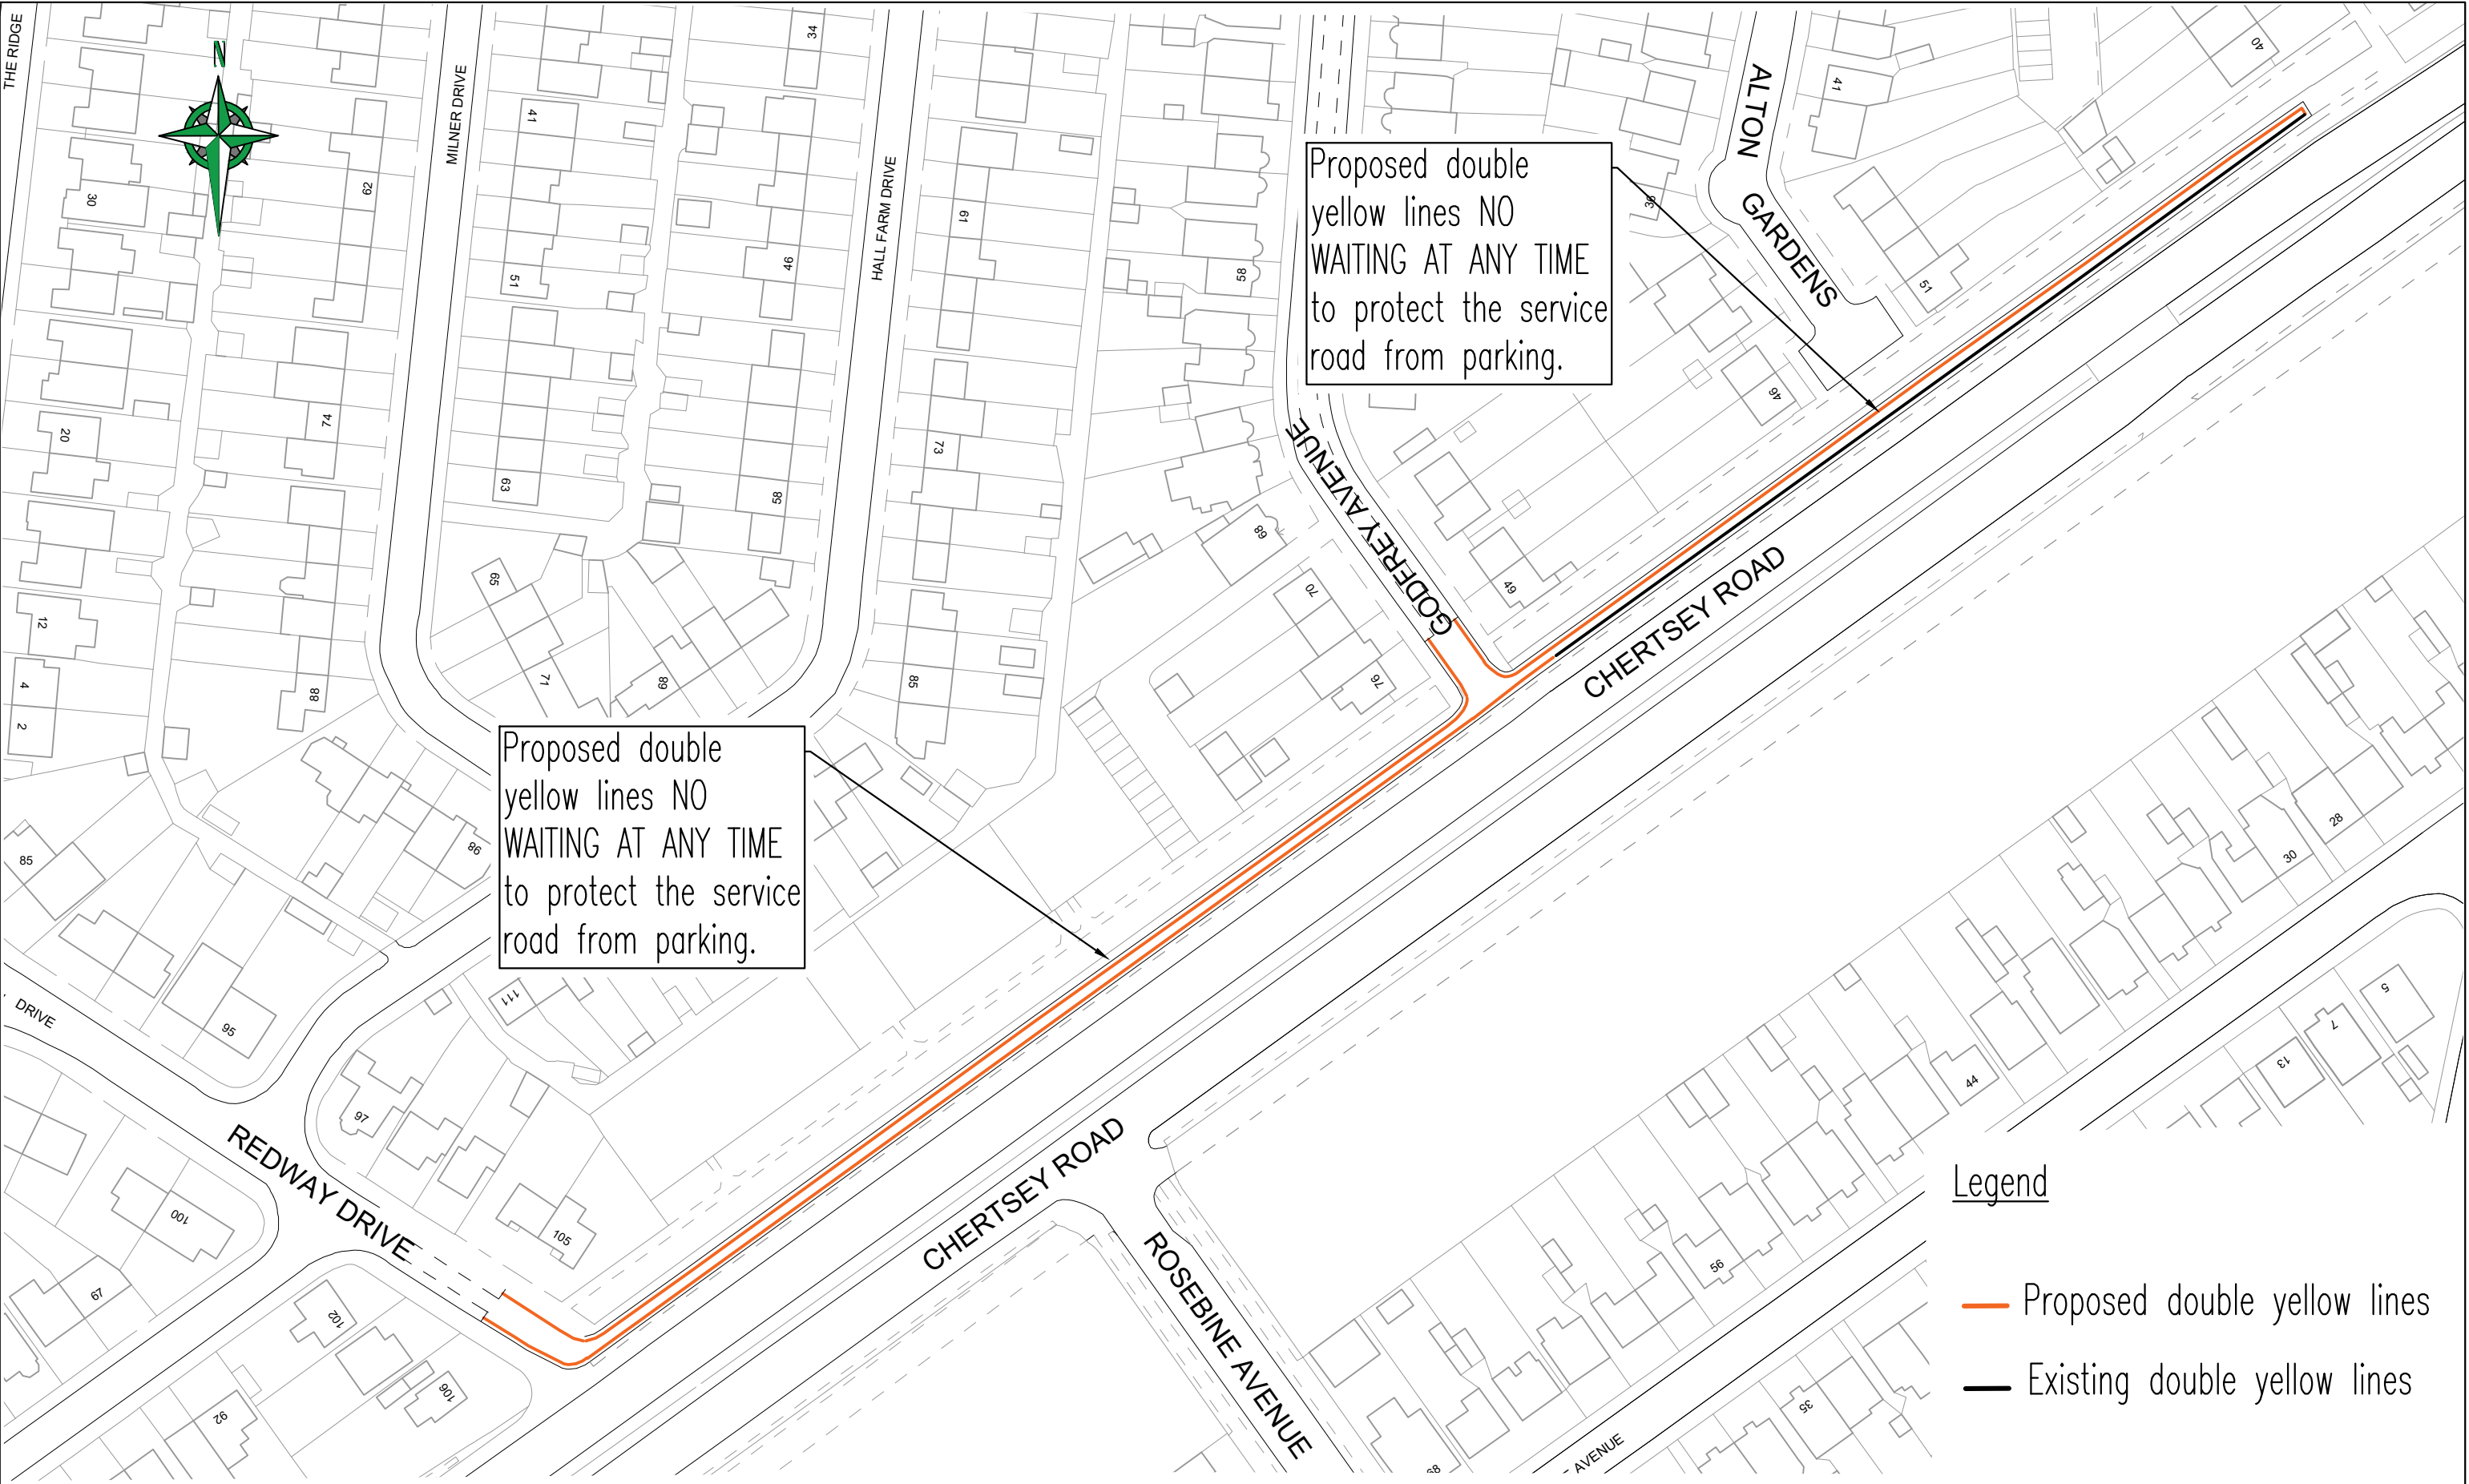




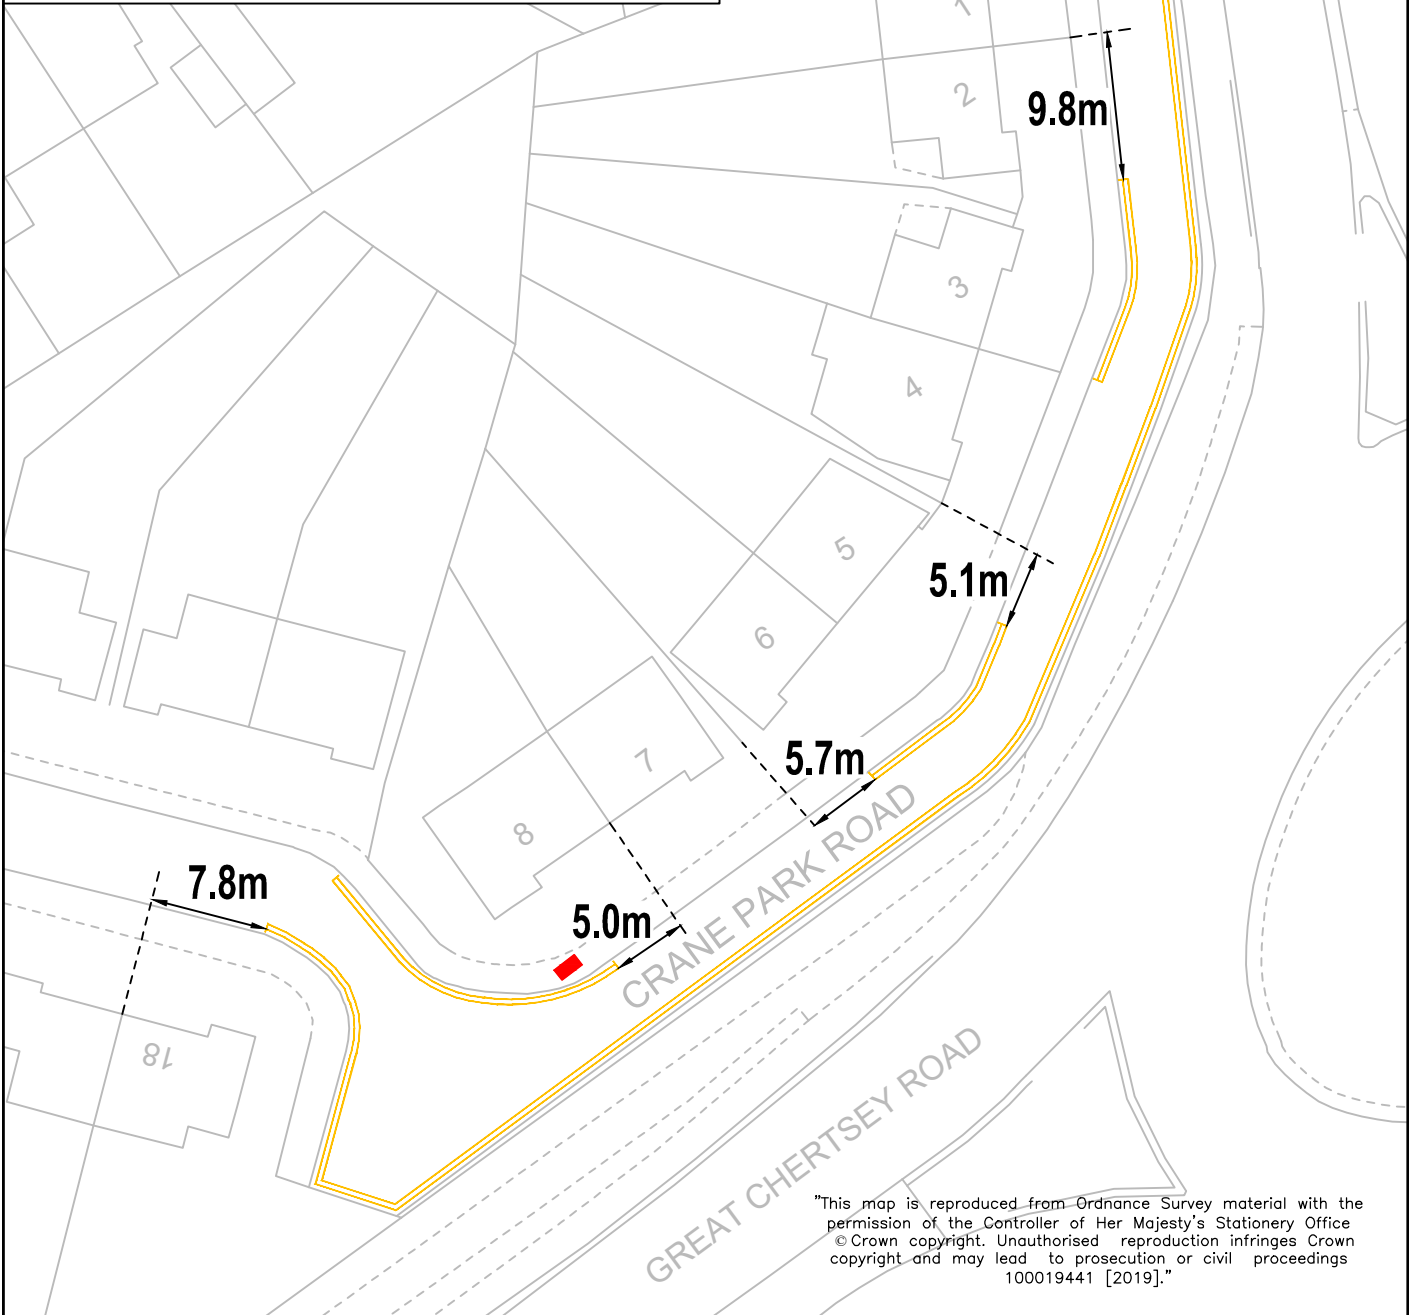
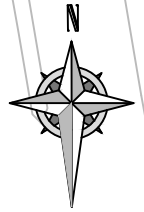
Legend

- Proposed double yellow lines
- Existing double yellow lines

<p>This map is reproduced from Ordnance Survey material with the permission of the Controller of Her Majesty's Stationery Office © Crown copyright. Unauthorised reproduction infringes Crown copyright and may lead to prosecution or civil proceedings 100019441 (2019).</p>				<p>General Notes:</p> <p>1. THIS DRAWING TO BE READ IN CONJUNCTION WITH ALL RELEVANT ENGINEERS DRAWINGS & SPECIFICATIONS.</p> <p>2. DO NOT SCALE THIS DRAWING. ALL MEASUREMENTS IN METRES, UNLESS OTHERWISE STATED.</p>				<p>Project Title:</p> <p>A316 Service Rd [Chase Gdns-Redway Dr] Twickenham</p>				<div><p>LONDON BOROUGH OF RICHMOND UPON THAMES</p><p>ENVIRONMENT AND COMMUNITY SERVICES DEPARTMENT</p></div>				<p>Scale @ A3:</p>		<p>Drawn By:</p>		<p>Project No:</p>		<p>Drawing No:</p>											
<table><tr><td>-</td><td></td><td></td><td></td></tr><tr><td>-</td><td></td><td></td><td></td></tr><tr><td>-</td><td></td><td></td><td></td></tr><tr><td>A</td><td></td><td></td><td>FIRST ISSUE</td></tr></table>																-				-				-				A			FIRST ISSUE	<p>Drawing Title:</p> <p>Proposed Waiting Restrictions For Consultation General Arrangement</p>	
-																																	
-																																	
-																																	
A			FIRST ISSUE																														
<table><tr><td>Rev</td><td>Date</td><td>By</td><td>Amendments</td></tr></table>				Rev	Date	By	Amendments	<p>Drawing Status:</p> <p>FOR INFORMATION</p>				<p>Date:</p>		<p>Checked By:</p>		<p>Batch 97</p>		<p>Revision:</p>															
Rev	Date	By	Amendments																														
												<p>Nov 2024</p>		<p>LF</p>		<p>A</p>																	


KEY:


-  PROPOSED DOUBLE YELLOW LINES
-  EXISTING DOUBLE YELLOW LINES
-  FIRE HYDRANT



"This map is reproduced from Ordnance Survey material with the permission of the Controller of Her Majesty's Stationery Office © Crown copyright. Unauthorised reproduction infringes Crown copyright and may lead to prosecution or civil proceedings 100019441 [2019]."



<div> LONDON BOROUGH OF RICHMOND UPON THAMES</div>					CLIENT		LONDON BOROUGH OF RICHMOND UPON THAMES							
					PROJECT		CRANE OARK ROAD, TWICKENHAM							
					DRAWING TITLE		PROPOSED PARKING RESTRICTIONS GENERAL LAYOUT							
REVISION	NA 25.01.24 DRAWN BY & DATE	NA 25.01.24 DESIGNED BY & DATE	RP 25.01.24 CHECKED BY & DATE	RP 25.01.24 APPROVED BY & DATE	Draft				ISSUING OFFICE	TWICKENHAM	DRAWING NUMBER	CONFIRM REF 20000193	REVISION	—
					Issue	✓								
										Scale (at A4 size) 1:500				TELEPHONE

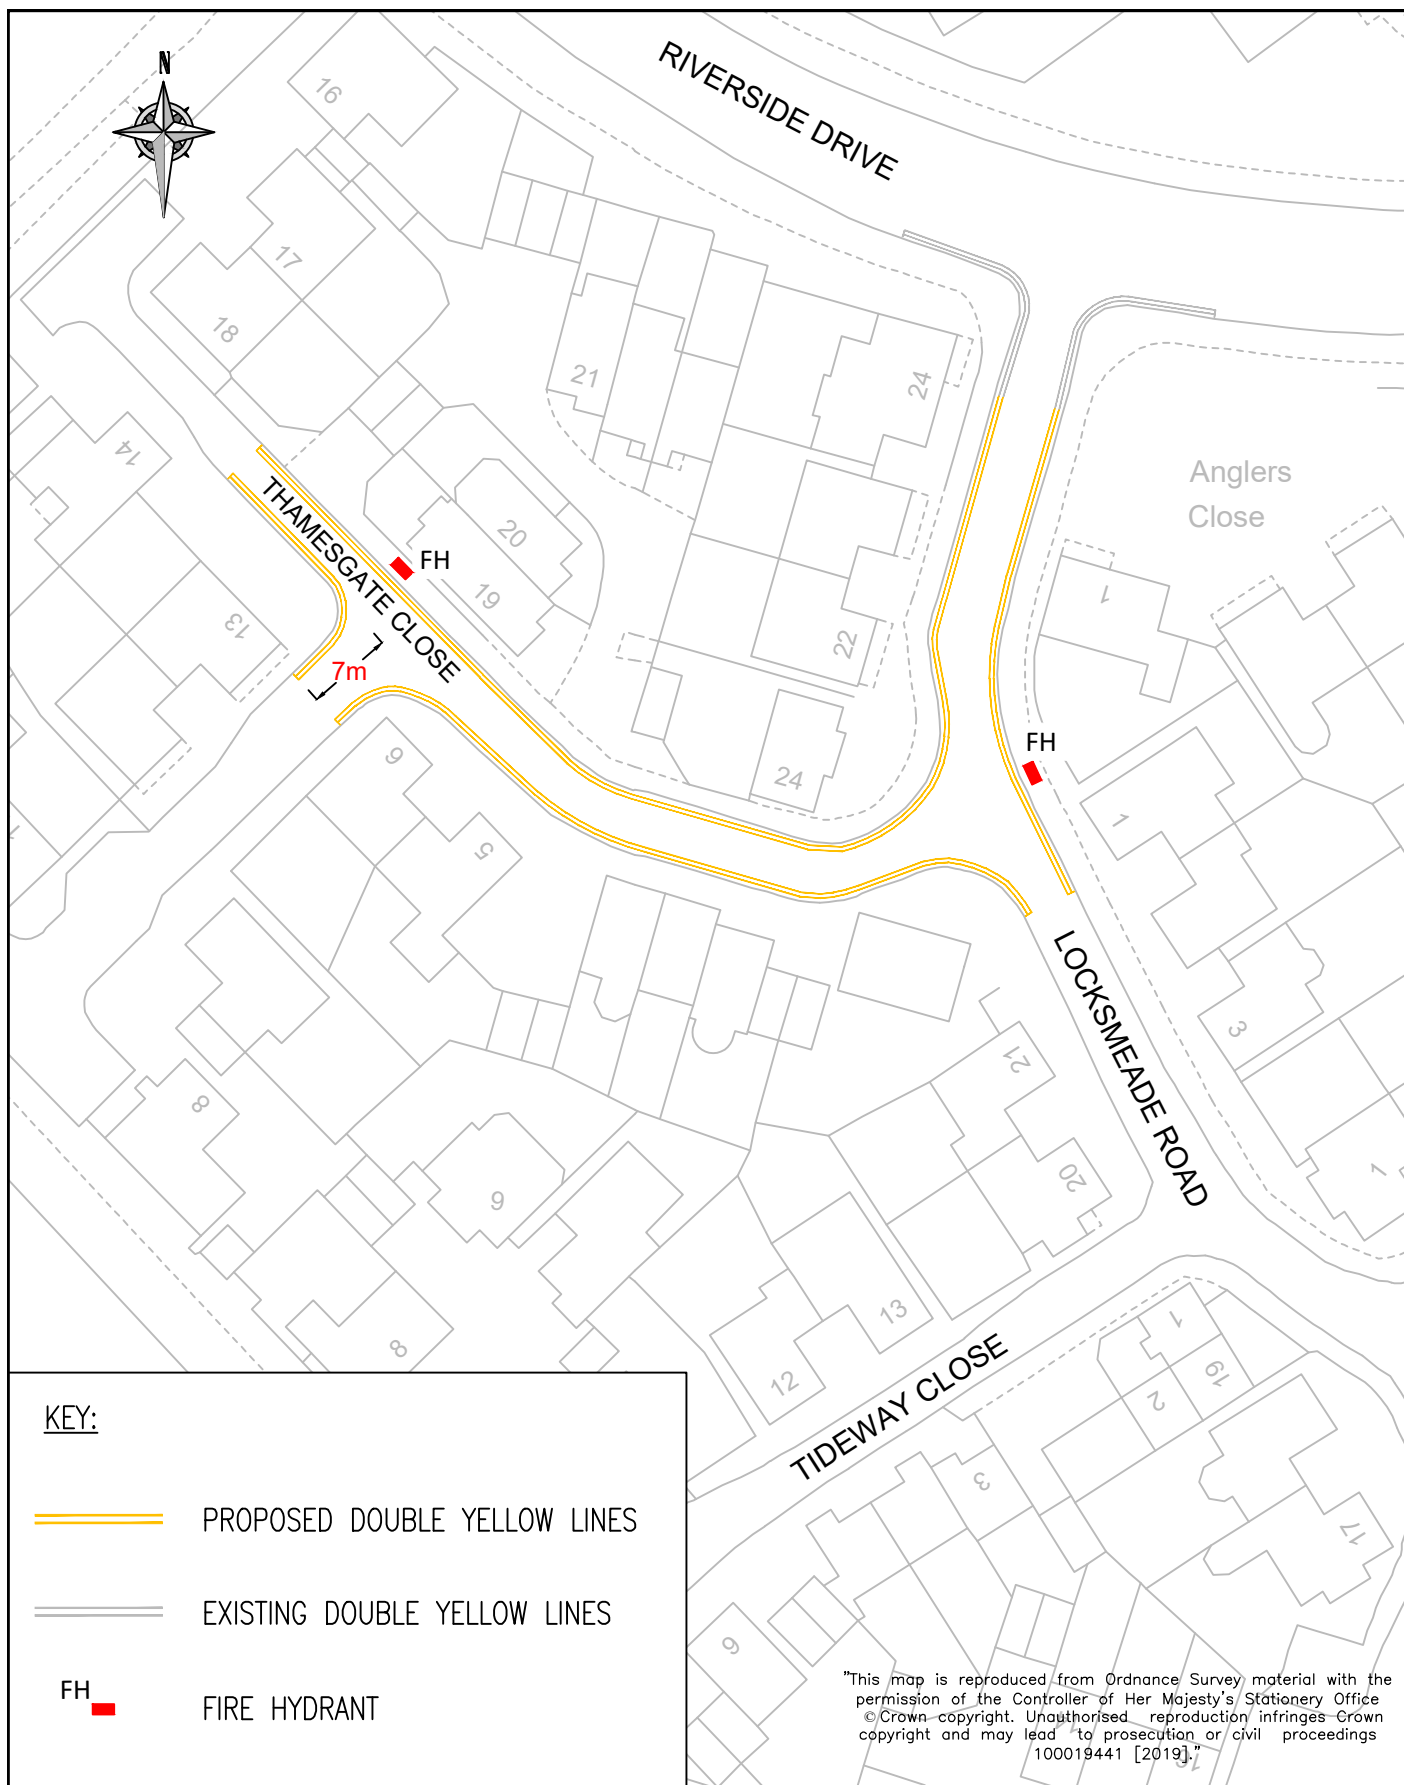

KEY:

===== PROPOSED DOUBLE YELLOW LINES

===== EXISTING DOUBLE YELLOW LINES

FH  FIRE HYDRANT



REVISION	NA 14.05.24 DRAWN BY & DATE	RP 14.05.24 DESIGNED BY & DATE	RP 14.05.24 CHECKED BY & DATE	RP 14.05.24 APPROVED BY & DATE	Draft	Issue
-						✓
					Scale (at A4 size)	NTS

CLIENT	LONDON BOROUGH OF RICHMOND UPON THAMES		
PROJECT	THAMESGATE CLOSE, HAM		
DRAWING TITLE	PROPOSED PARKING RESTRICTIONS GENERAL LAYOUT		
ISSUING OFFICE	TWICKENHAM	DRAWING NUMBER	CONFIRM 50061200
TELEPHONE	08456 122 660	REVISION	-

YMCA White House

Sainsbury's Car Park

THE AVENUE

PARTRIDGE ROAD

TULIP CLOSE

GARDENS

JONQUIL

PARTRIDGE ROAD

PARTRIDGE ROAD

Proposed AT ANY TIME
waiting restrictions

LEGEND

- Existing double yellow lines
- Proposed AT ANY TIME double yellow lines
- Existing vehicular drive way
- Existing fire hydrant

"This map is reproduced from Ordnance Survey material with the permission of the Controller of Her Majesty's Stationery Office ©Crown copyright. Unauthorised reproduction infringes Crown copyright and may lead to prosecution or civil proceedings 100019441 [2019]."


General Notes:			
1. THIS DRAWING TO BE READ IN CONJUNCTION WITH ALL RELEVANT ENGINEERS DRAWINGS & SPECIFICATIONS.			
2. DO NOT SCALE THIS DRAWING. ALL DRAWING IN METRES.			
-			
-			
Rev	Date	By	Amendments
Drawing Status:			


Project Title:	Jonquil Gdns and Partridge Road Hampton
Drawing Title:	Proposed Double Yellow Lines Option 2 General Arrangement




ENVIRONMENT AND COMMUNITY SERVICES DEPARTMENT

Scale: A3:	NTS	Drawn By:	TAS	Project No:		Drawing No:	B95-CS-GL-002
Date:	Aug 2024	Checked By:	RP	Batch	95	Revision:	E

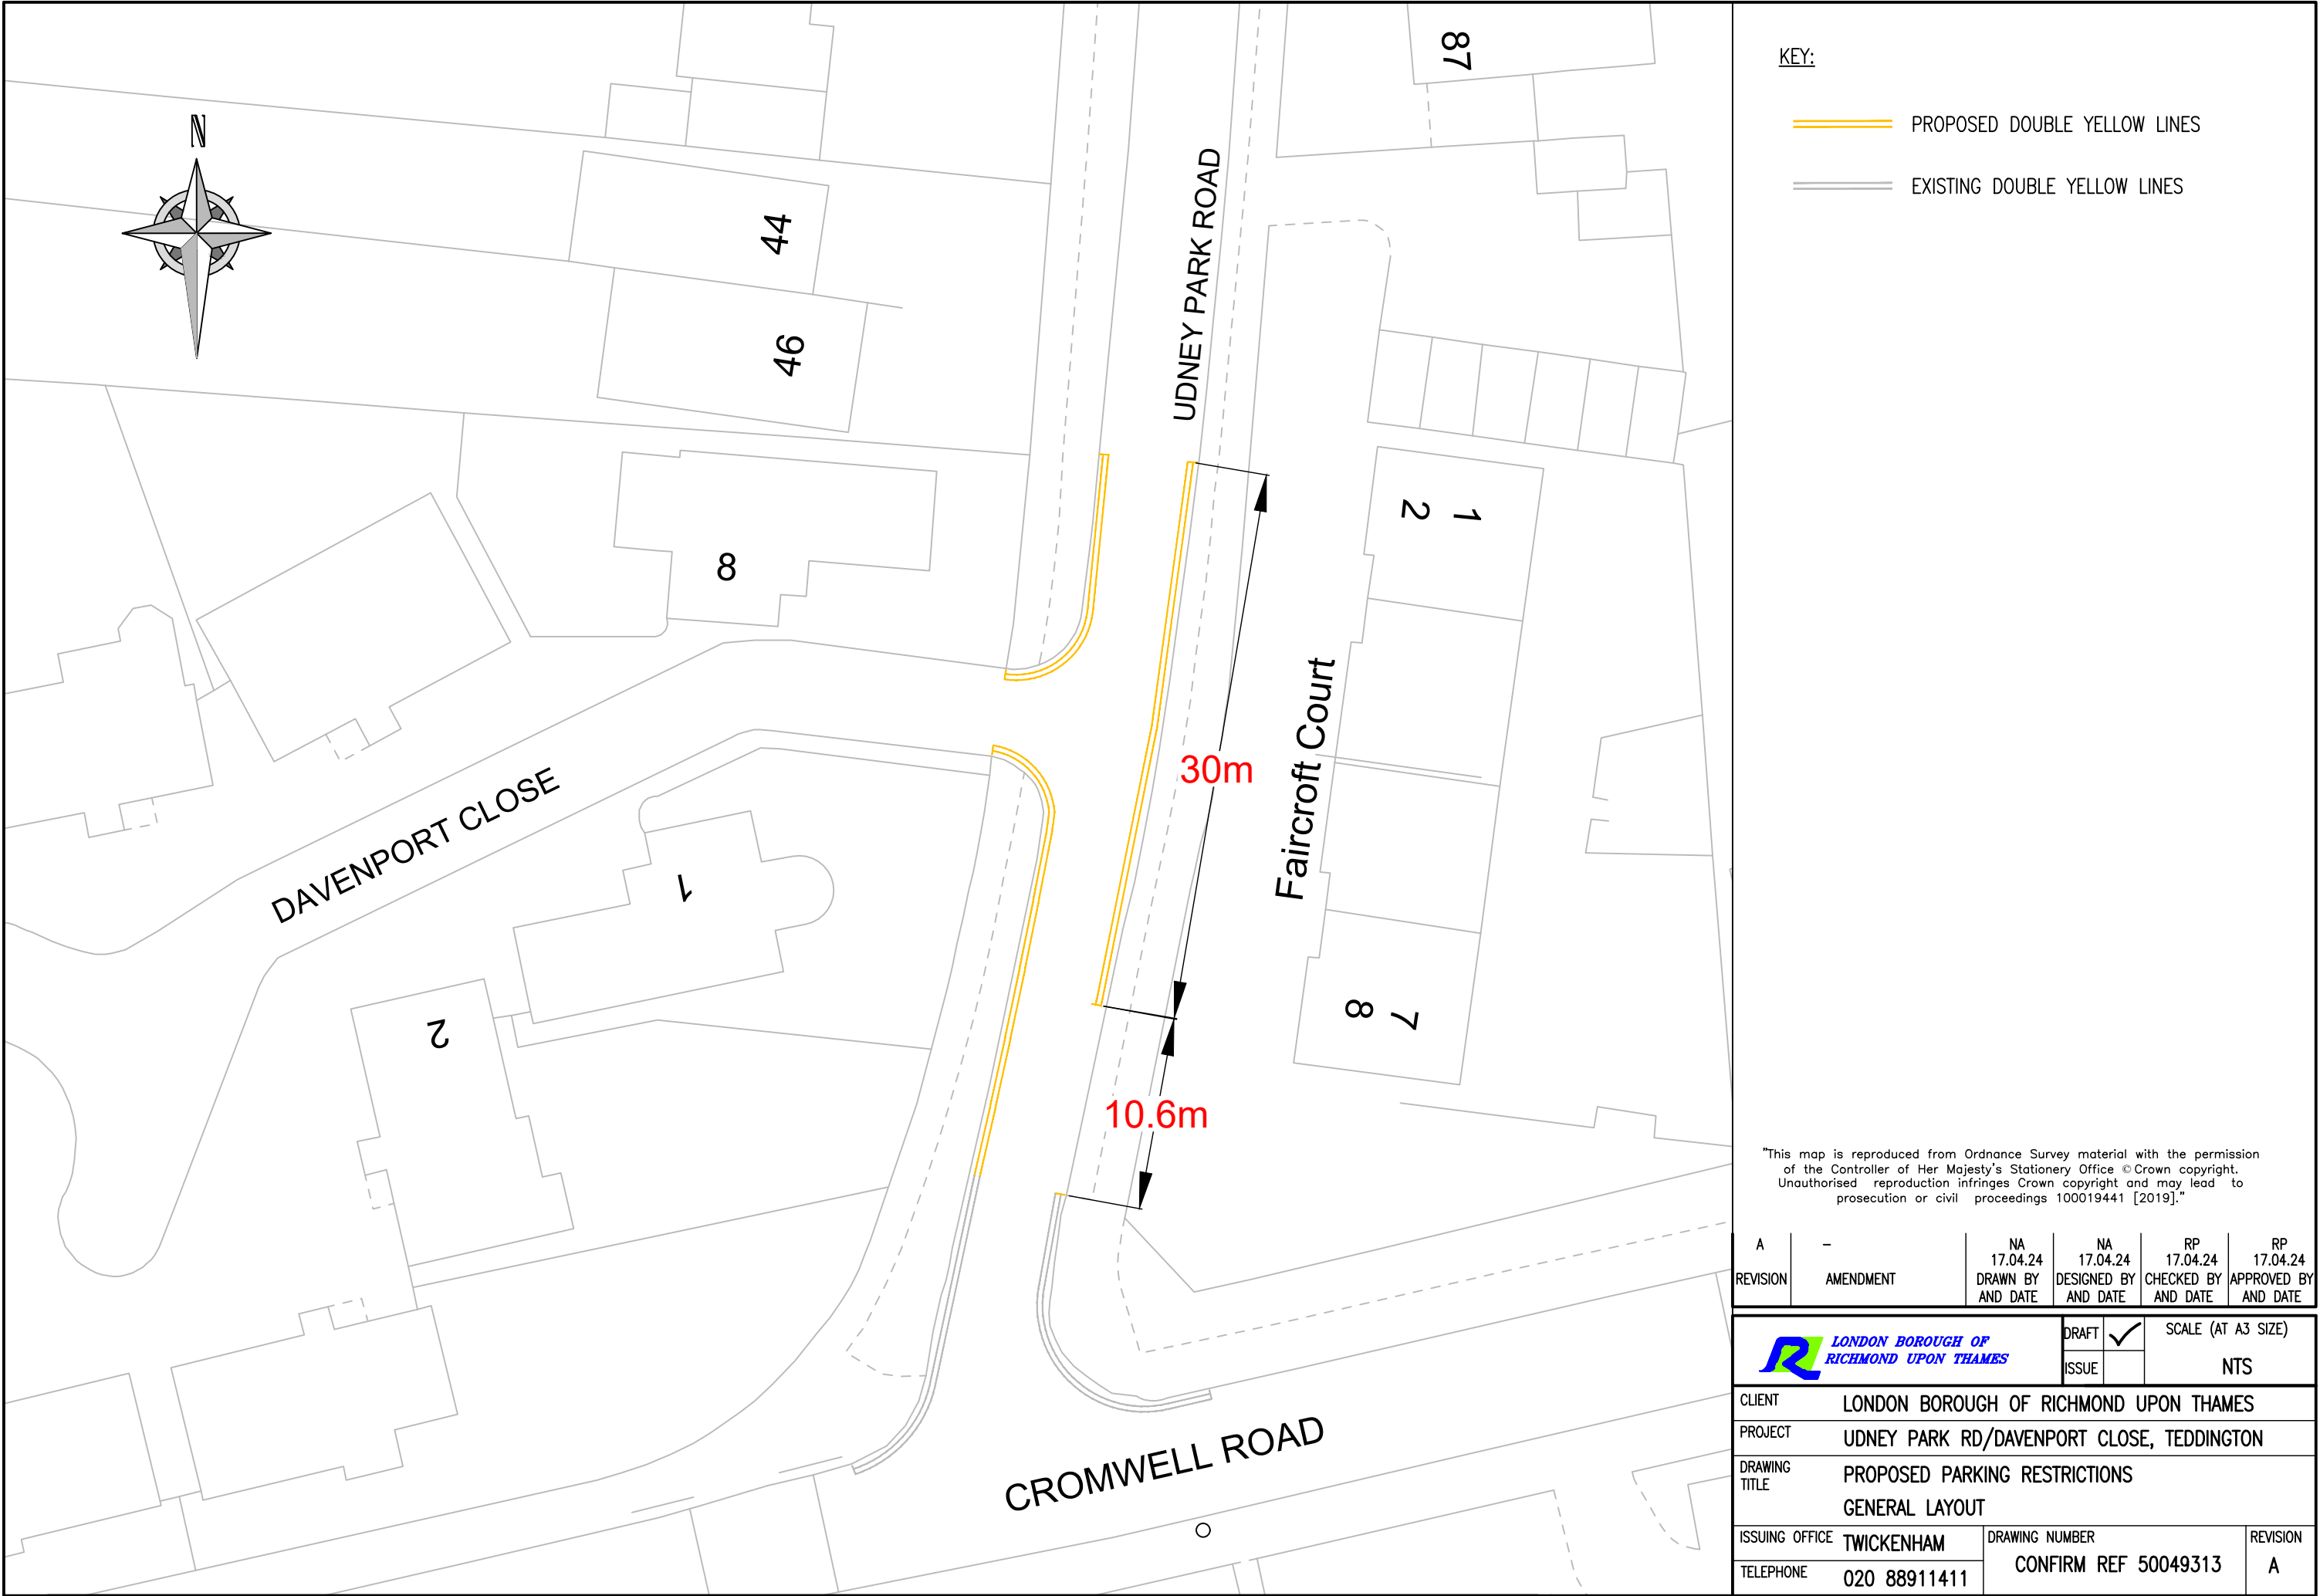

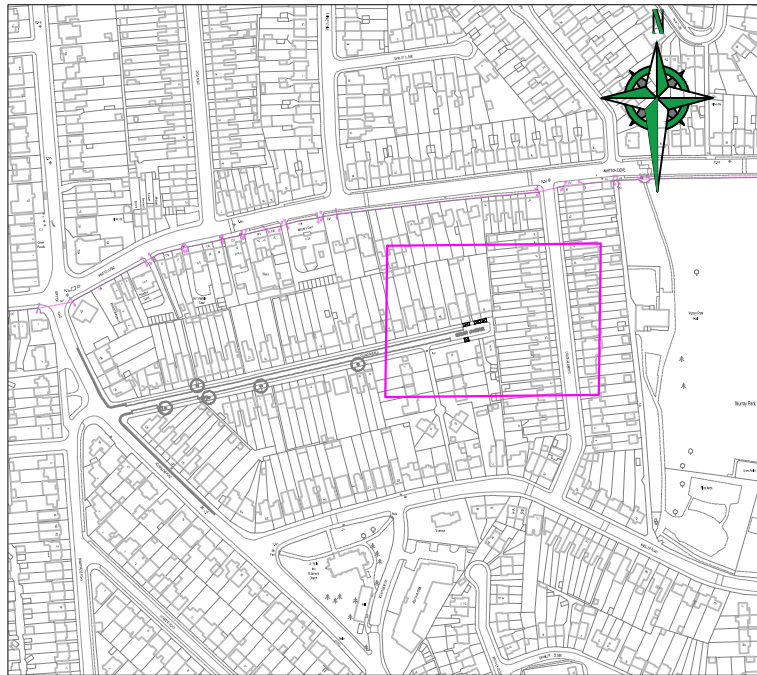

LOCATION PLAN [NOT TO SCALE]

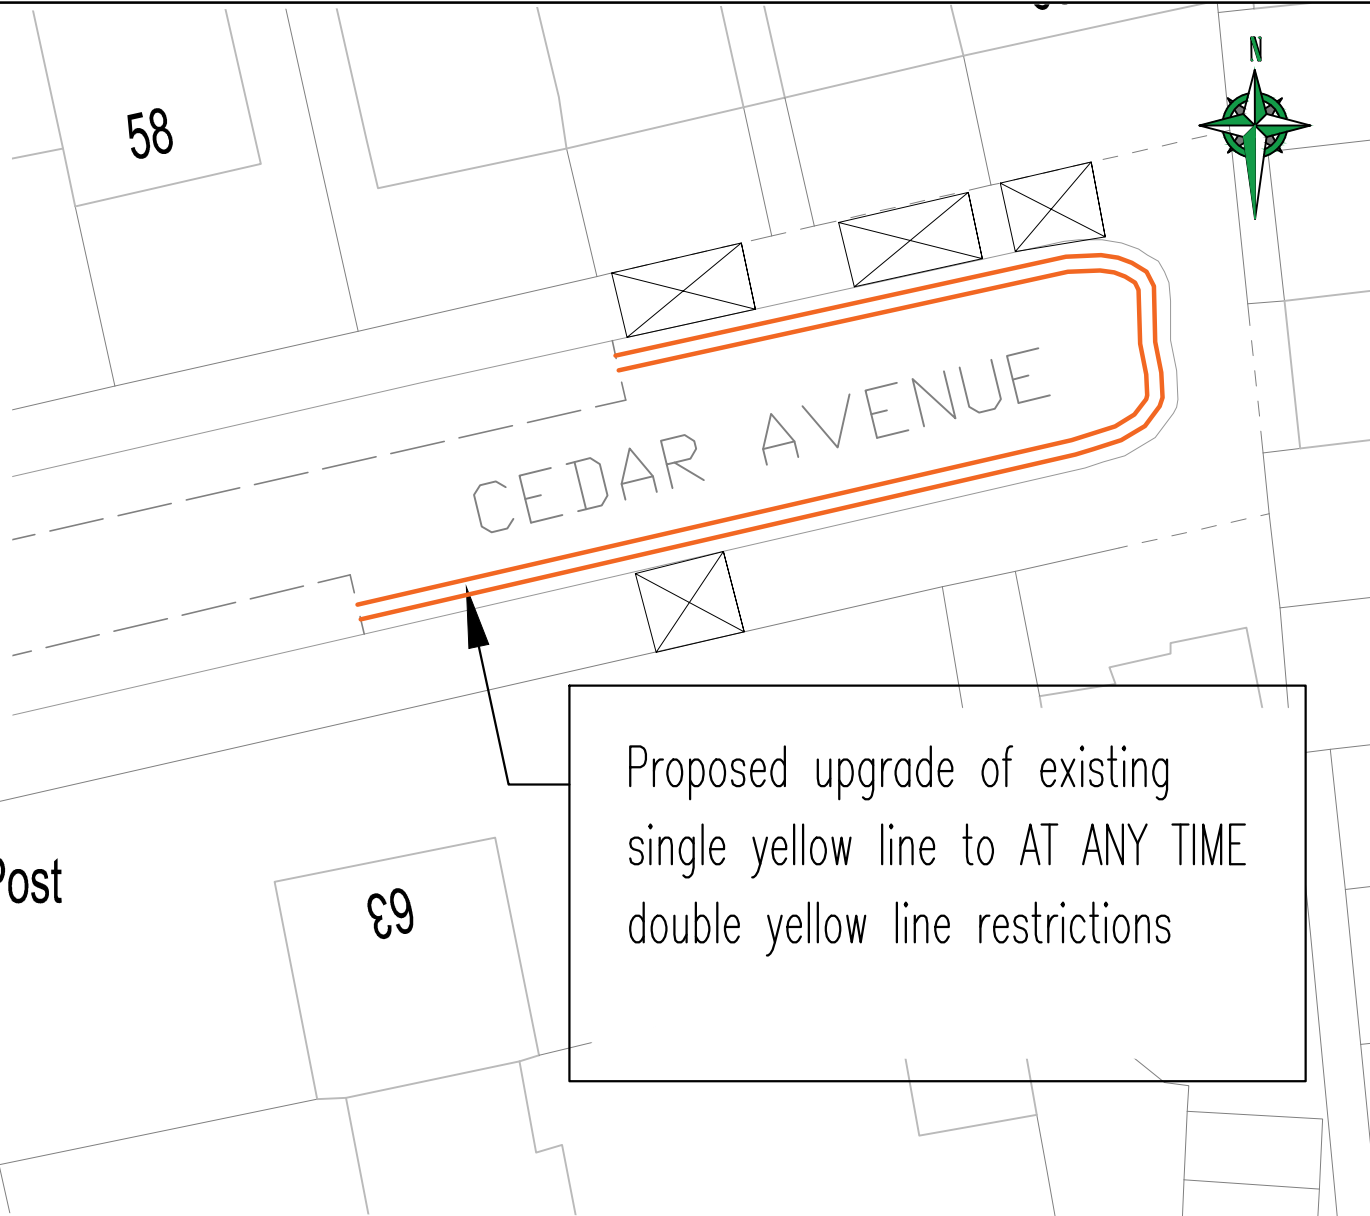

"This map is reproduced from Ordnance Survey material with the permission of the Controller of Her Majesty's Stationery Office
 © Crown copyright. Unauthorised reproduction infringes Crown copyright and may lead to prosecution or civil proceedings
 100019441 [2023]."


Legend			
	Proposed upgrade of existing single yellow line to double yellow line restrictions		Existing vehicular drive way
	Existing on-street CPZ parking bays		


	TAS	FIRST ISSUE
-		
-		
-		
-		


Project Title:	Cedar Avenue Twickenham TW2
Drawing Title:	Proposed Waiting Restrictions For Consultation General Arrangement



Scale @ A4:	NTS	Drawn By:	TAS	Project No:		Drawing No:	B97-CS-GL-001
Date:	Nov 2024	Checked By:	LF	Batch	97	Revision:	A

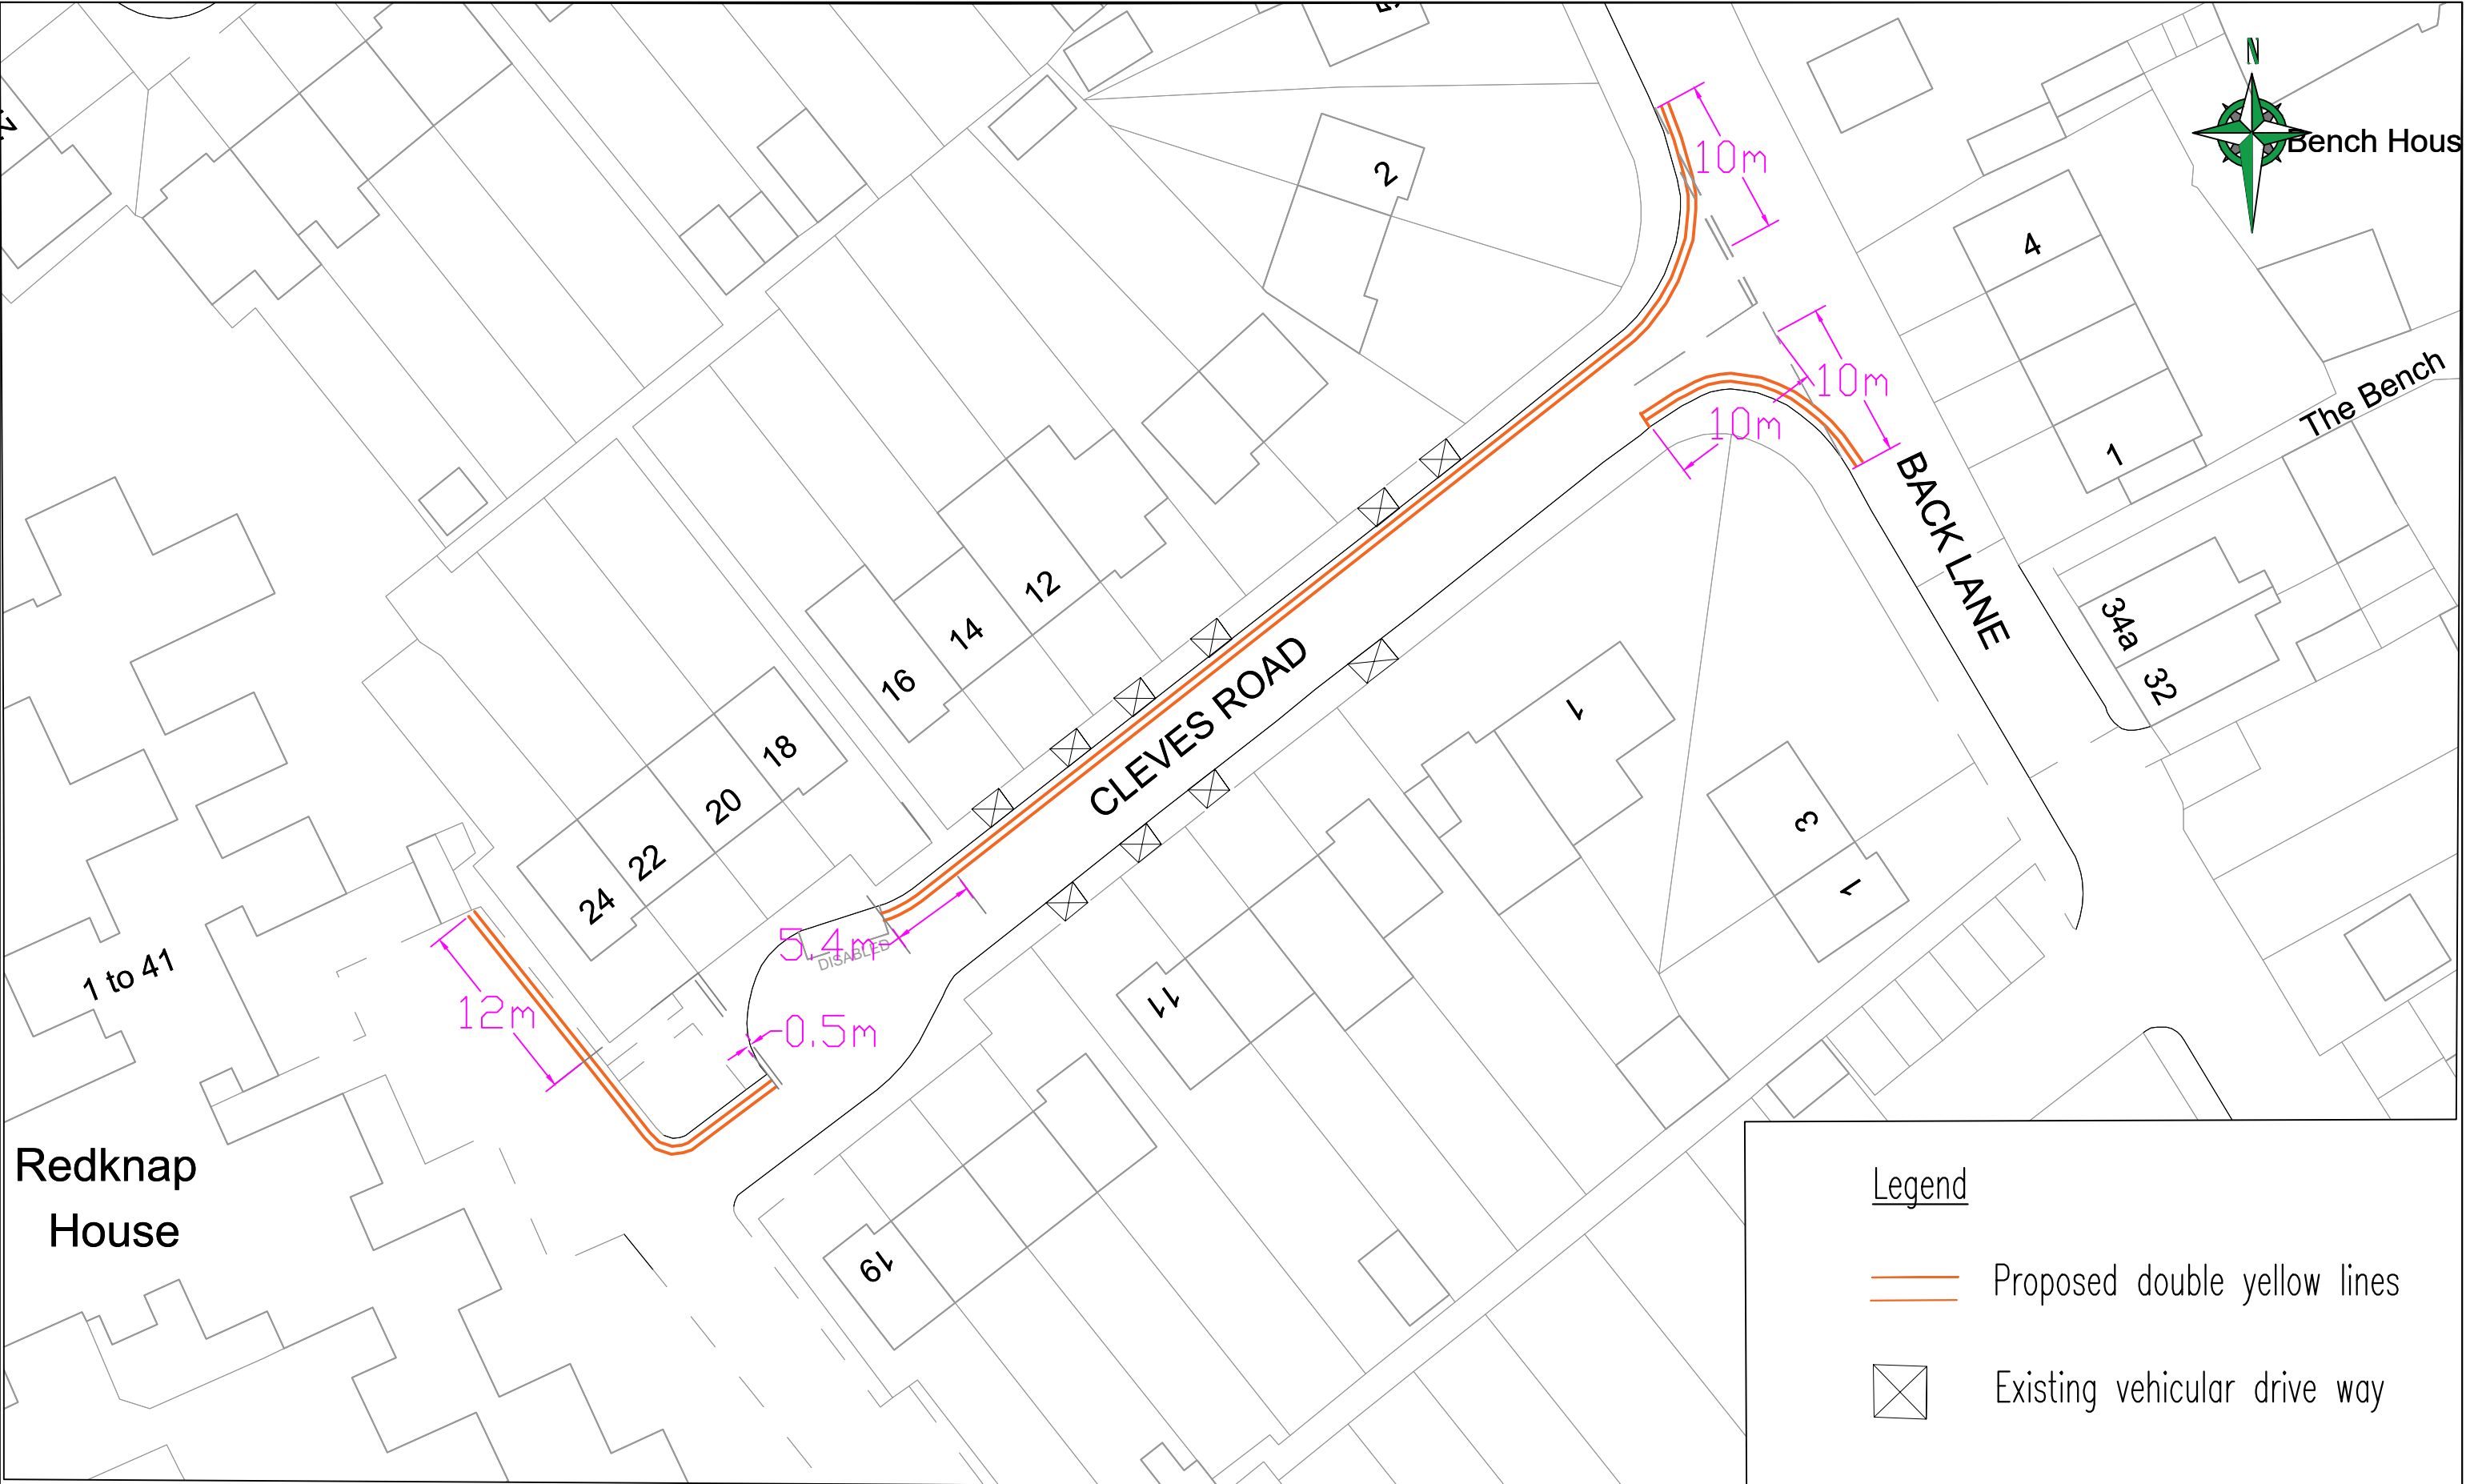

<p>*This map is reproduced from Ordnance Survey material with the permission of the Controller of Her Majesty's Stationery Office © Crown copyright. Unauthorised reproduction infringes Crown copyright and may lead to prosecution or civil proceedings 100019441 (2019).*</p>				<p>General Notes:</p> <p>1. THIS DRAWING TO BE READ IN CONJUNCTION WITH ALL RELEVANT ENGINEERS DRAWINGS & SPECIFICATIONS.</p> <p>2. DO NOT SCALE THIS DRAWING. ALL MEASUREMENTS IN METRES, UNLESS OTHERWISE STATED.</p>		<p>Project Title:</p> <p>Cleves Road Richmond TW10</p>		<div><p>ENVIRONMENT AND COMMUNITY SERVICES DEPARTMENT</p></div>							
-															
-															
-															
A		FIRST ISSUE						Scale @ A3: NTS		Drawn By: TAS		Project No:		Drawing No: B97-CS-GL-002	
Rev	Date	By	Amendments	Drawing Status: FOR INFORMATION		Drawing Title: Proposed Waiting Restrictions For Consultation General Arrangement		Date: NOV 2024		Checked By: LF		Batch 97		Revision: A	

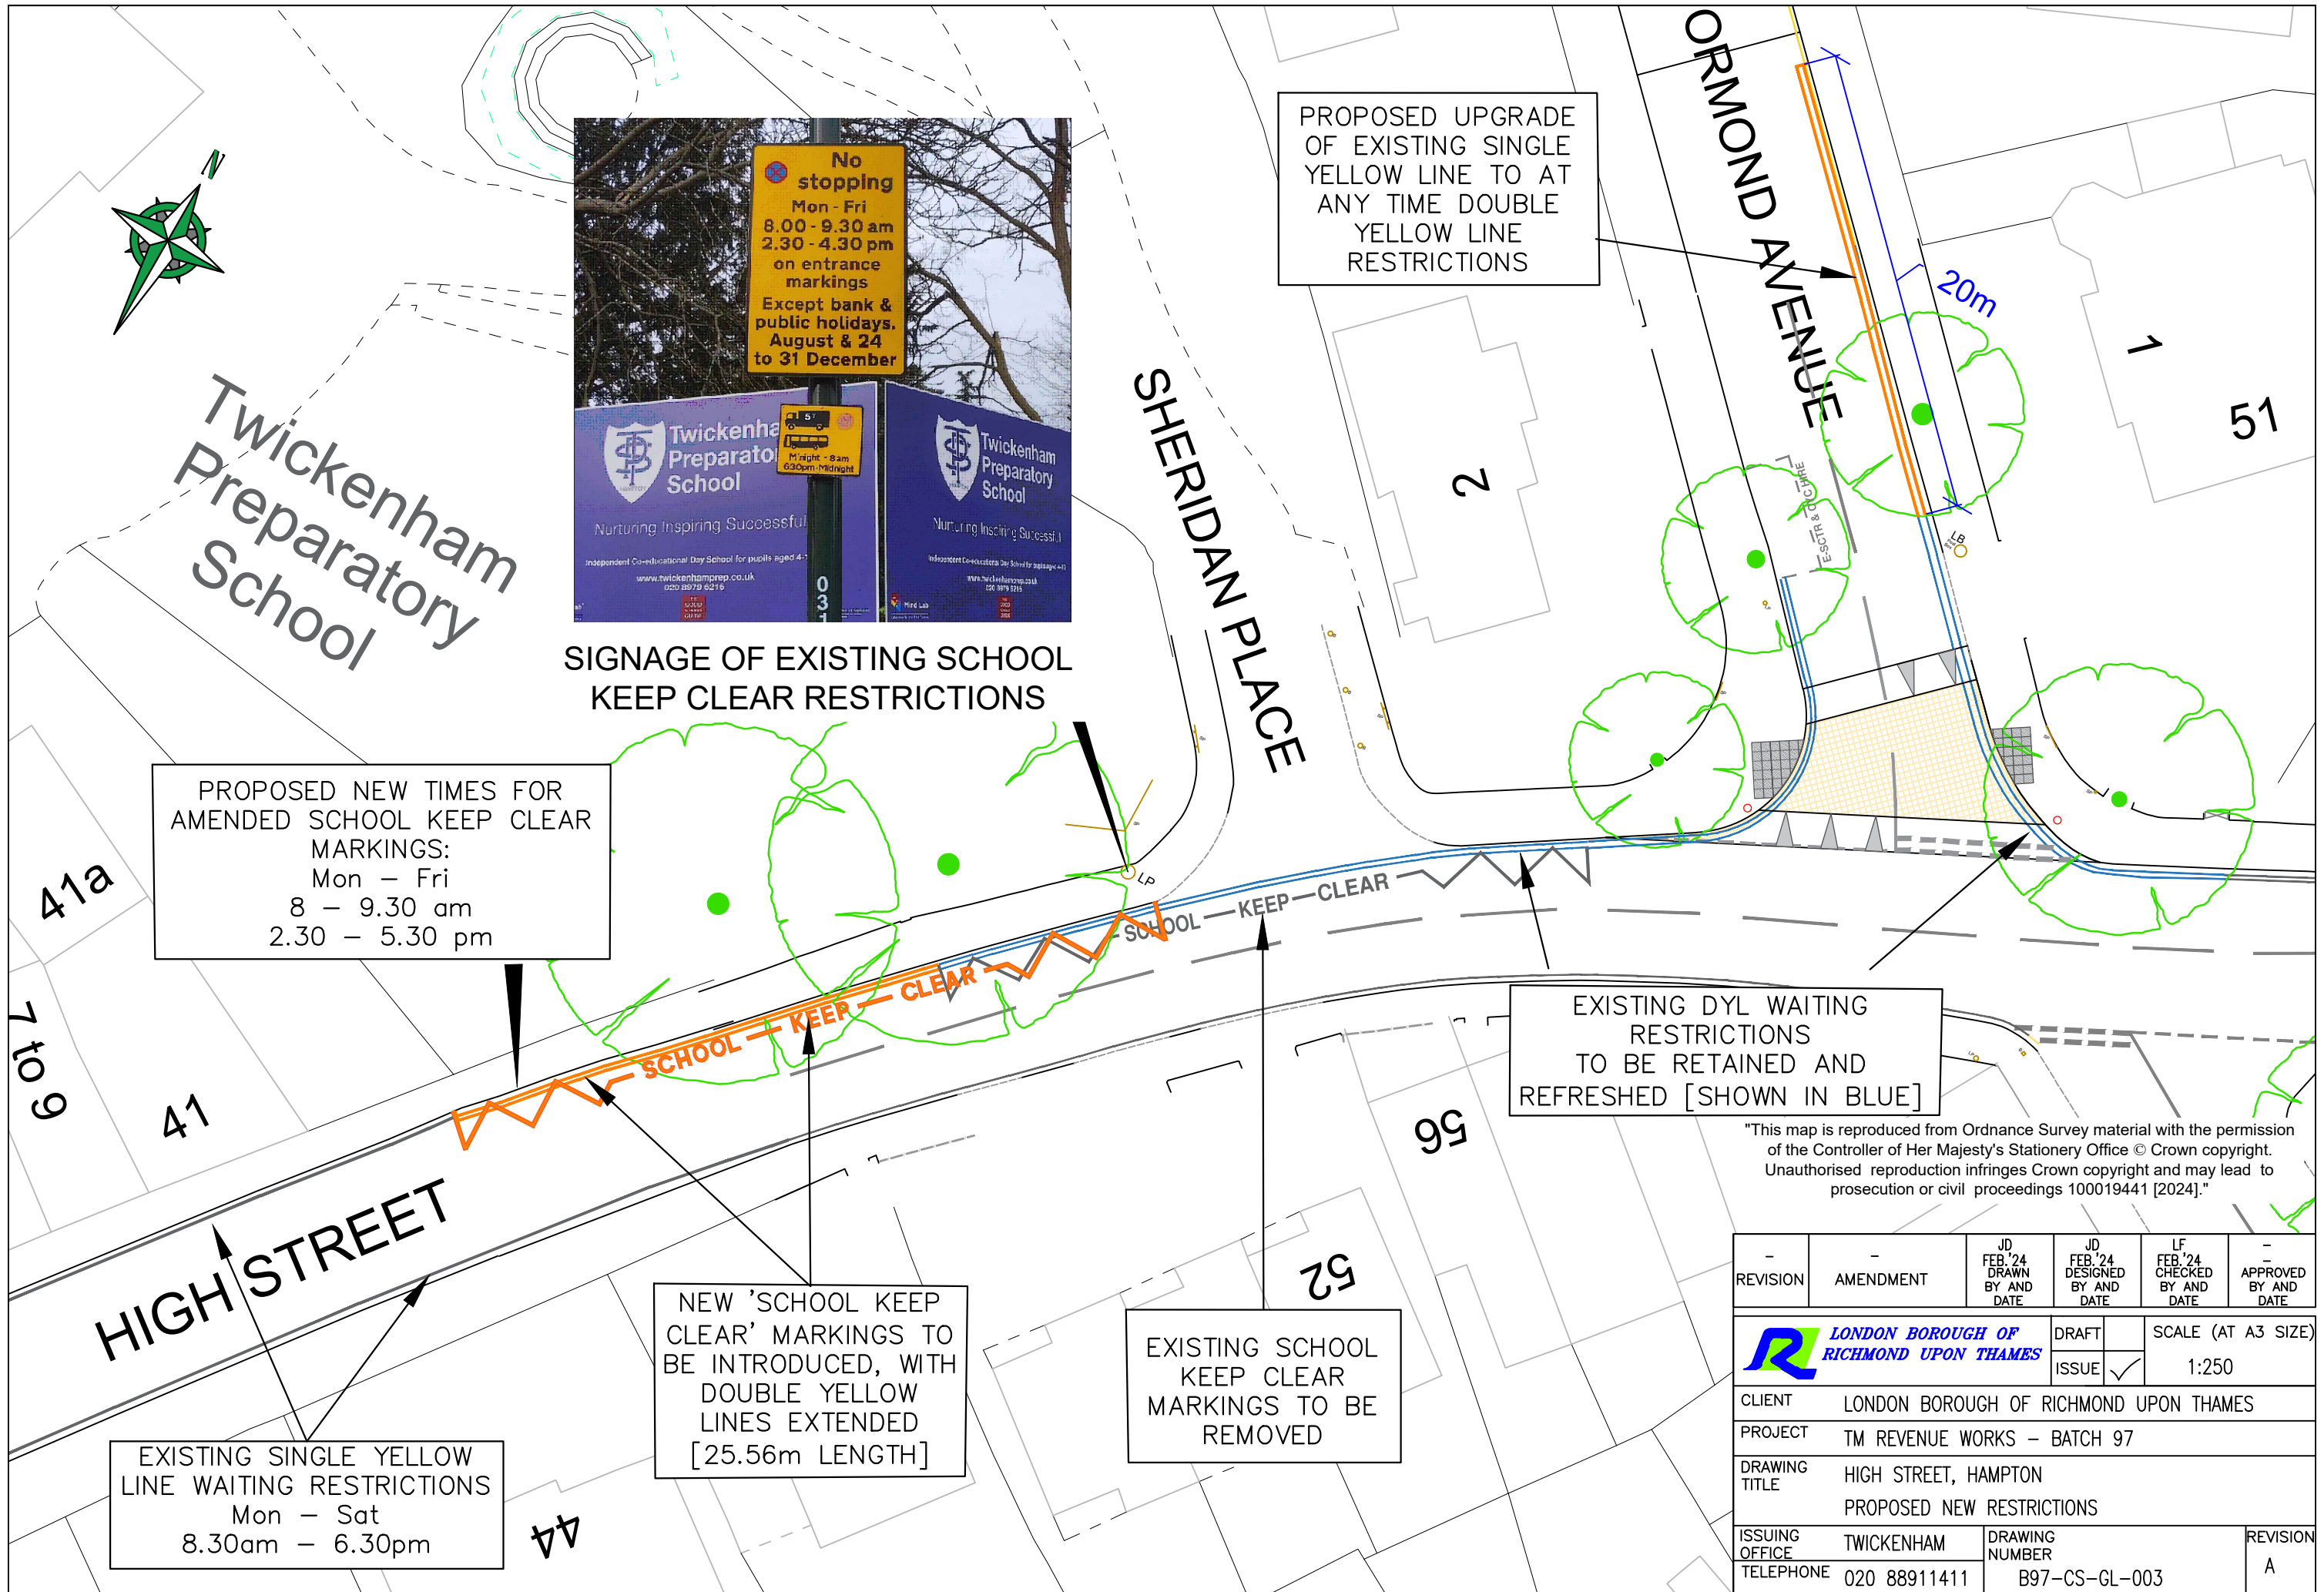

SIGNAGE OF EXISTING SCHOOL
KEEP CLEAR RESTRICTIONS

PROPOSED NEW TIMES FOR
AMENDED SCHOOL KEEP CLEAR
MARKINGS:
Mon – Fri
8 – 9.30 am
2.30 – 5.30 pm


PROPOSED UPGRADE
OF EXISTING SINGLE
YELLOW LINE TO AT
ANY TIME DOUBLE
YELLOW LINE
RESTRICTIONS

EXISTING DYL WAITING
RESTRICTIONS
TO BE RETAINED AND
REFRESHED [SHOWN IN BLUE]

NEW 'SCHOOL KEEP
CLEAR' MARKINGS TO
BE INTRODUCED, WITH
DOUBLE YELLOW
LINES EXTENDED
[25.56m LENGTH]


EXISTING SCHOOL
KEEP CLEAR
MARKINGS TO BE
REMOVED

"This map is reproduced from Ordnance Survey material with the permission of the Controller of Her Majesty's Stationery Office © Crown copyright. Unauthorised reproduction infringes Crown copyright and may lead to prosecution or civil proceedings 100019441 [2024]."

- REVISION	- AMENDMENT	JD FEB.'24 DRAWN BY AND DATE	JD FEB.'24 DESIGNED BY AND DATE	LF FEB.'24 CHECKED BY AND DATE	- APPROVED BY AND DATE
 LONDON BOROUGH OF RICHMOND UPON THAMES			DRAFT		SCALE (AT A3 SIZE) 1:250
			ISSUE	✓	
CLIENT	LONDON BOROUGH OF RICHMOND UPON THAMES				
PROJECT	TM REVENUE WORKS – BATCH 97				
DRAWING TITLE	HIGH STREET, HAMPTON PROPOSED NEW RESTRICTIONS				
ISSUING OFFICE	TWICKENHAM	DRAWING NUMBER B97-CS-GL-003			REVISION A
TELEPHONE	020 88911411				

Legend


- Proposed double yellow lines
- Existing double yellow lines
- Existing vehicular drive way

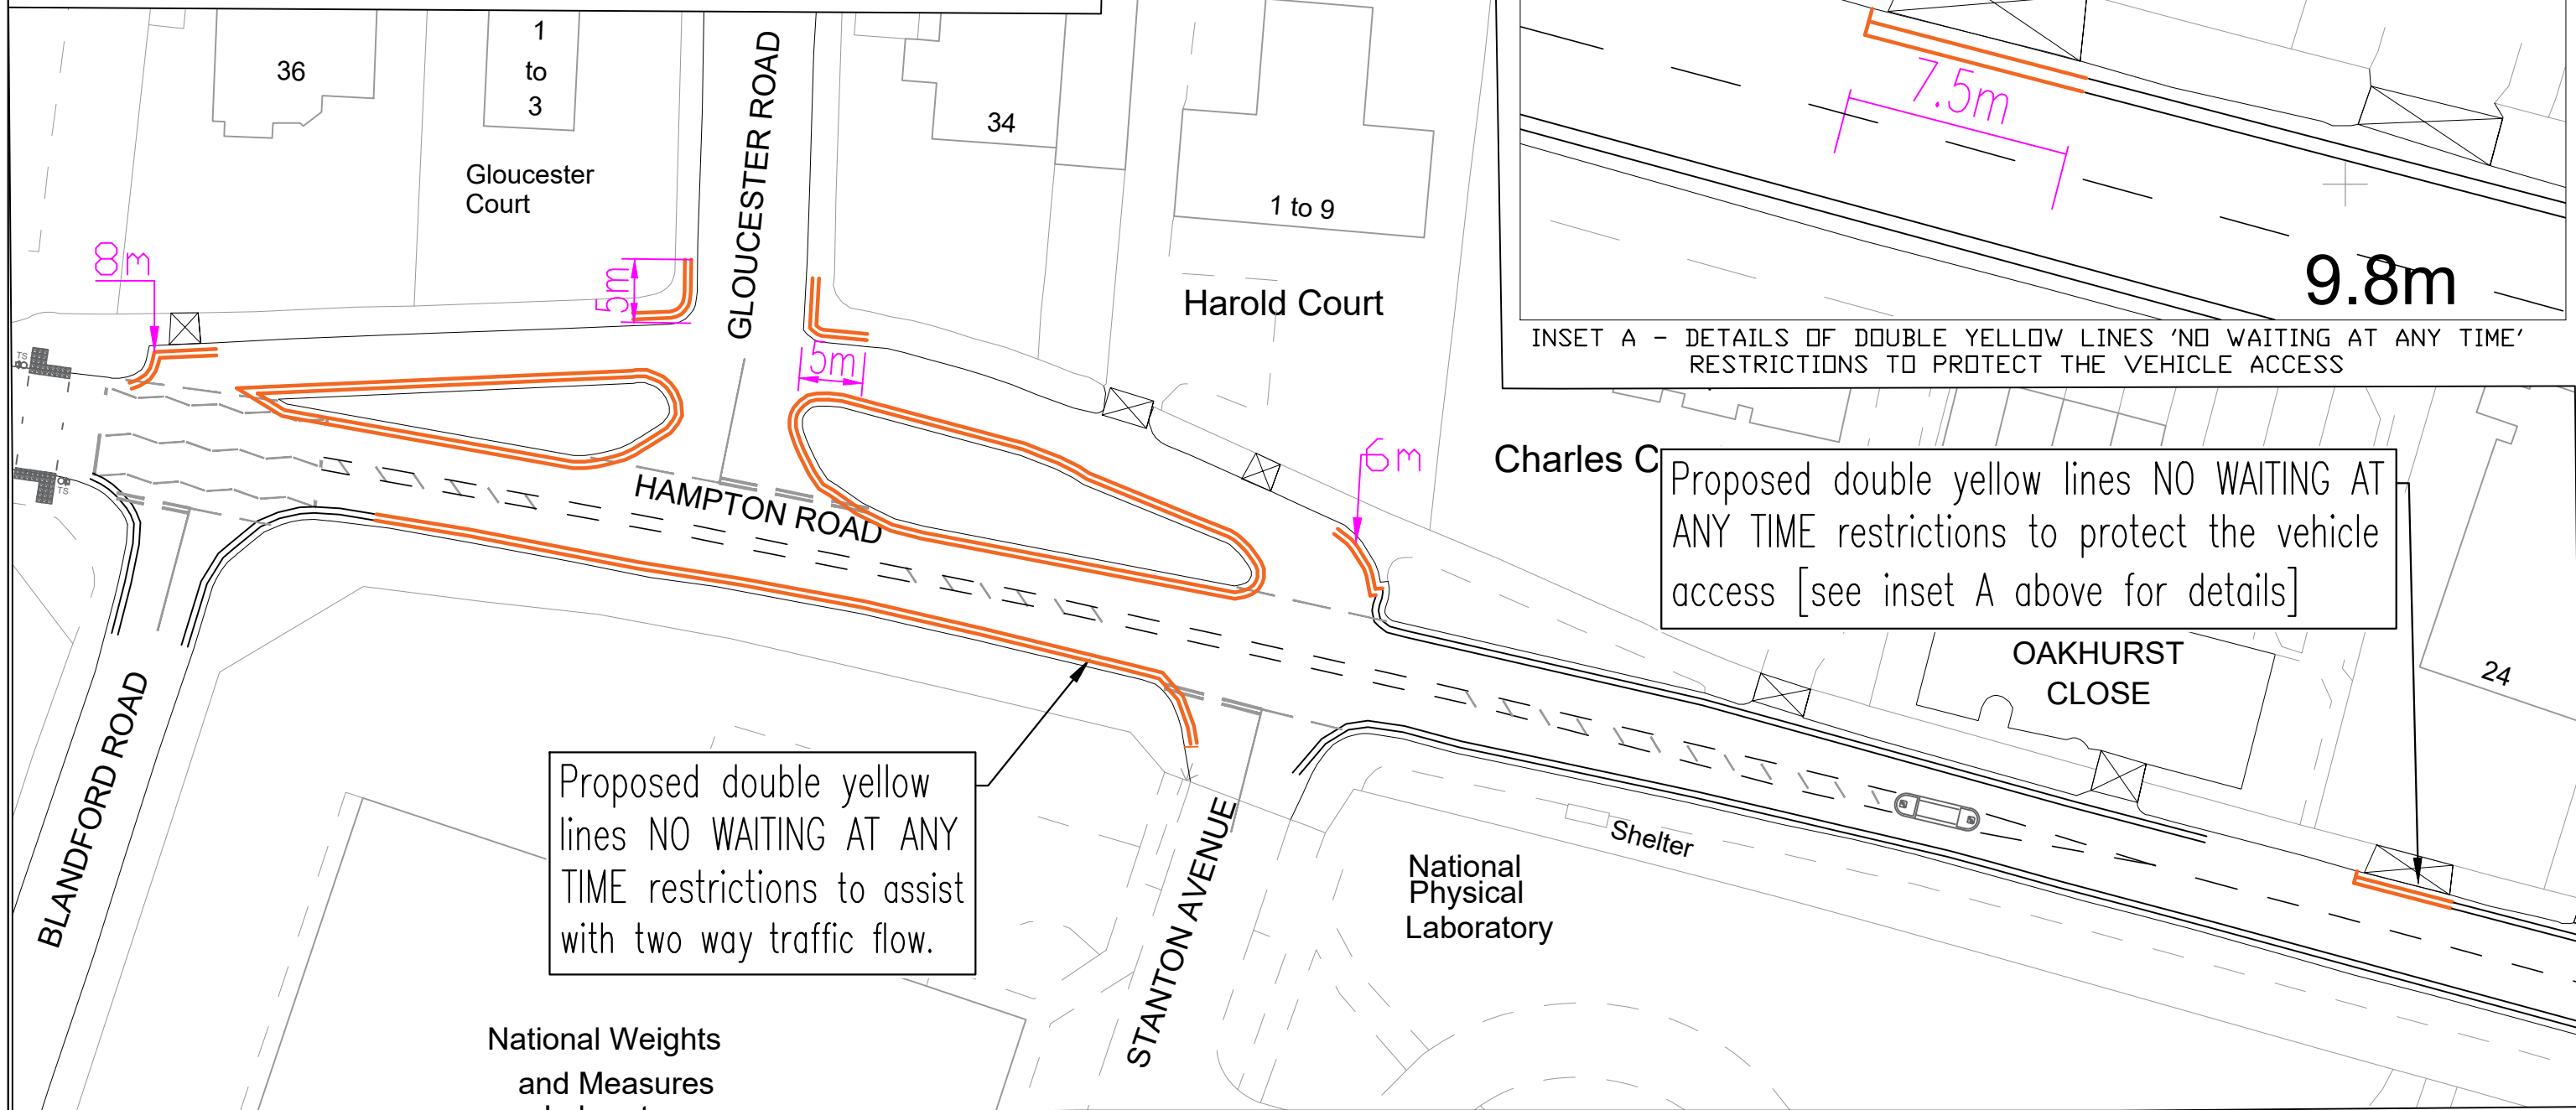


INSET A - DETAILS OF DOUBLE YELLOW LINES 'NO WAITING AT ANY TIME' RESTRICTIONS TO PROTECT THE VEHICLE ACCESS


Proposed double yellow lines NO WAITING AT ANY TIME restrictions to protect the vehicle access [see inset A above for details]

Proposed double yellow lines NO WAITING AT ANY TIME restrictions to assist with two way traffic flow.

*This map is reproduced from Ordnance Survey material with the permission of the Controller of Her Majesty's Stationery Office © Crown copyright. Unauthorised reproduction infringes Crown copyright and may lead to prosecution or civil proceedings 100019441 (2019).				<p>General Notes:</p> <p>1. THIS DRAWING TO BE READ IN CONJUNCTION WITH ALL RELEVANT ENGINEERS DRAWINGS & SPECIFICATIONS. DO NOT SCALE THIS DRAWING. ALL MEASUREMENTS IN METRES, UNLESS OTHERWISE STATED.</p>		<p>Project Title:</p> <p>Hampton Road Teddington</p>		 <p>LONDON BOROUGH OF RICHMOND UPON THAMES</p> <p>ENVIRONMENT AND COMMUNITY SERVICES DEPARTMENT</p>											
-																			
-																			
-																			
A			FIRST ISSUE																
Rev	Date	By	Amendments	Drawing Status:		FOR INFORMATION		Drawing Title:		Proposed Waiting Restrictions For Consultation General Arrangement		Scale @ A3: NTS		Drawn By: TAS		Project No:		Drawing No: B97-CS-GL-006	
												Date: April 2025		Checked By: LF		Batch 97		Revision: C	

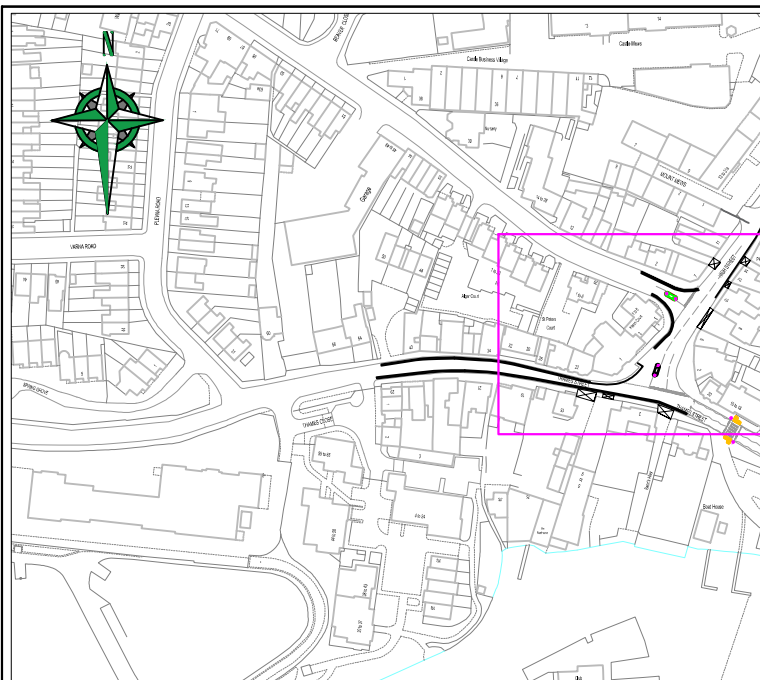

LOCATION PLAN [NOT TO SCALE]

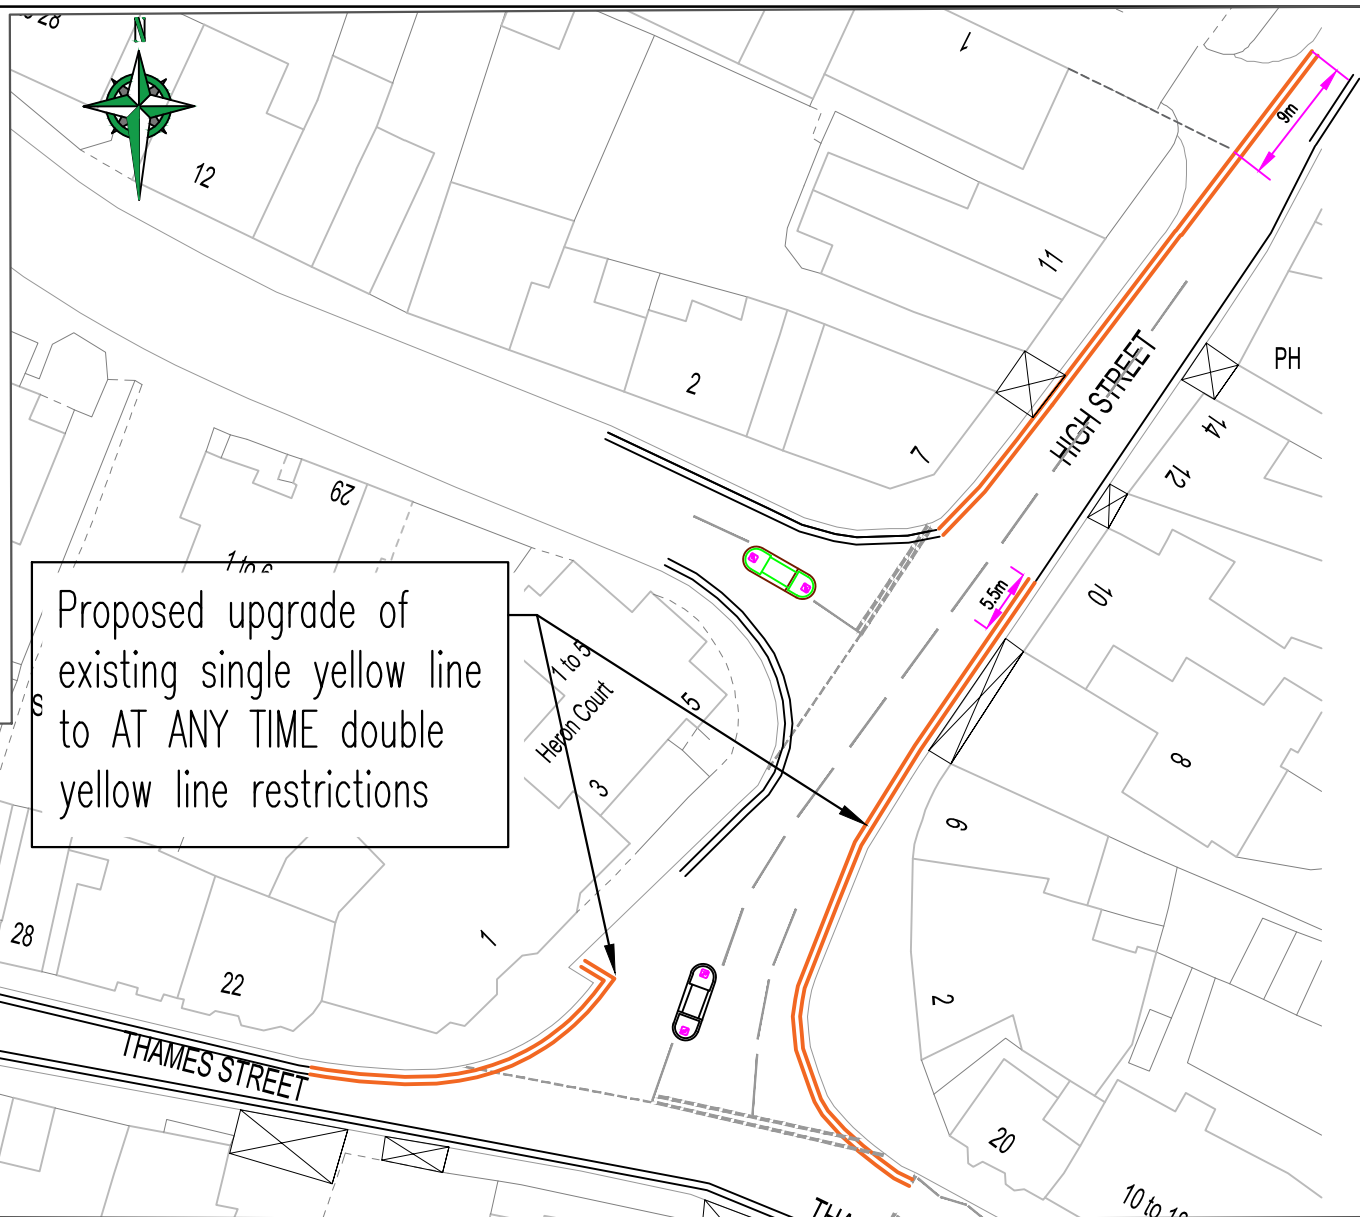

Proposed upgrade of
existing single yellow line
to AT ANY TIME double
yellow line restrictions



"This map is reproduced from Ordnance Survey material with the permission of the Controller of Her Majesty's Stationary Office
© Crown copyright. Unauthorised reproduction infringes Crown copyright and may lead to prosecution or civil proceedings
100019441 [2023]."

Legend			
	Existing single yellow line		
	Existing double yellow lines		
	Proposed double yellow lines		
	Existing vehicular drive way		
-	TAS	FIRST ISSUE	
-			
-			
-			


Project Title:	High Street & Thames Street Hampton
Drawing Title:	Proposed Waiting Restrictions For Consultation General Arrangement



Scale: A4:	NTS	Drawn By:	TAS	Project No:		Drawing No:	B97-CS-GL-007
Date:	NOV 2024	Checked By:	LF	Batch:	97	Revision:	C

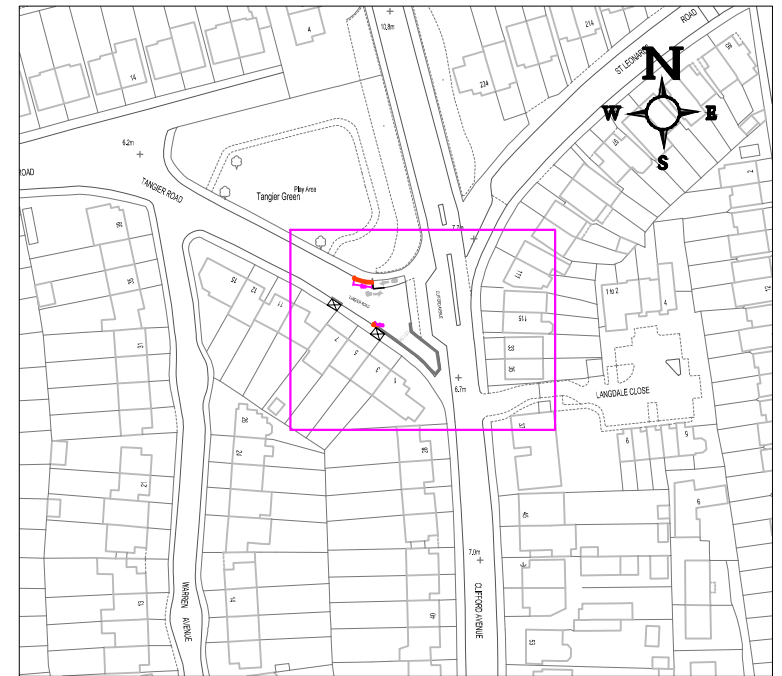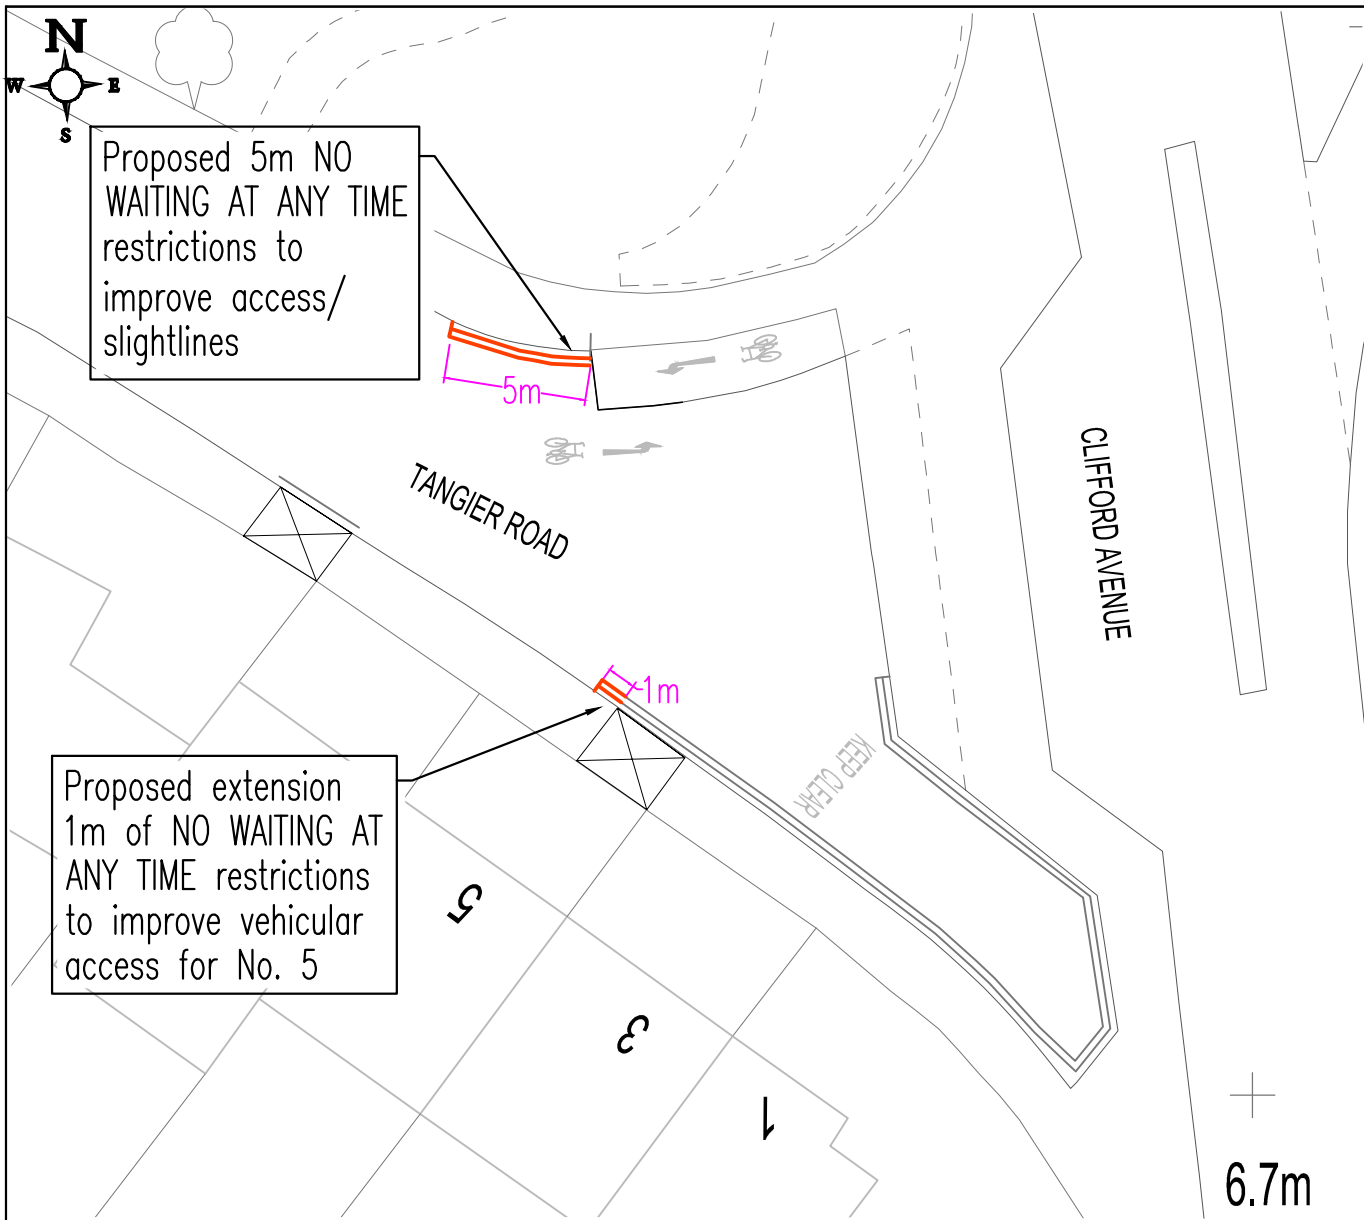

LOCATION PLAN [NOT TO SCALE]

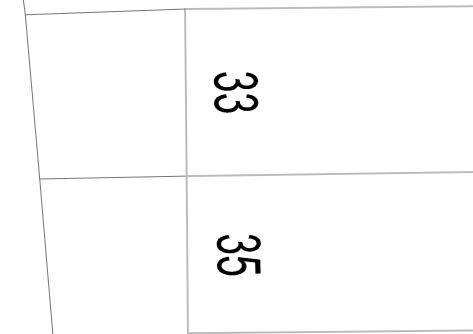


THIS MAP IS REPRODUCED FROM ORDNANCE SURVEY MATERIAL WITH THE PERMISSION OF ORDNANCE SURVEY ON BEHALF OF THE CONTROLLER OF HER MAJESTY'S STATIONERY OFFICE, © CROWN COPYRIGHT. UNAUTHORISED REPRODUCTION INFRINGES CROWN COPYRIGHT AND MAY LEAD TO PROSECUTION OR CIVIL PROCEEDINGS. WANDSWORTH COUNCIL LICENCE NUMBER: 100019270 (2014)


Legend			
		Proposed double yellow lines	
		Existing double yellow lines	
		Existing vehicular driveway	
-		TAS	FIRST ISSUE
-			
-			
-			

Project Title:	Tanger Road Richmond
Drawing Title:	Proposed Waiting Restrictions For Consultation General Arrangement

<p>LONDON BOROUGH OF RICHMOND UPON THAMES</p> <p>ENVIRONMENT AND COMMUNITY SERVICES DEPARTMENT</p>			
Scale @ A4:	NTS	Drawn By:	TAS
Date:	NOV 2024	Checked By:	LF
Project No:	Batch 97	Drawing No:	B97-CS-GL-010
		Revision:	A

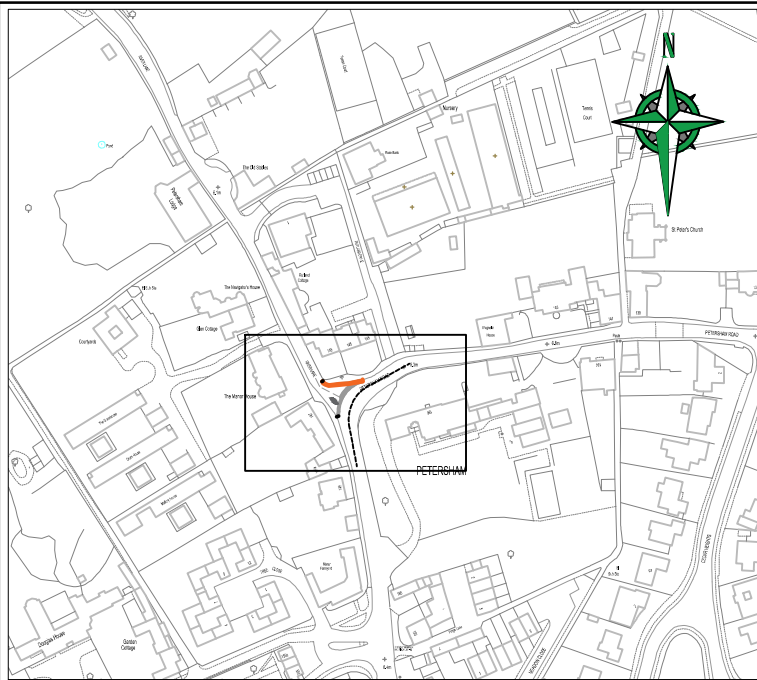



LOCATION PLAN (NOT TO SCALE)

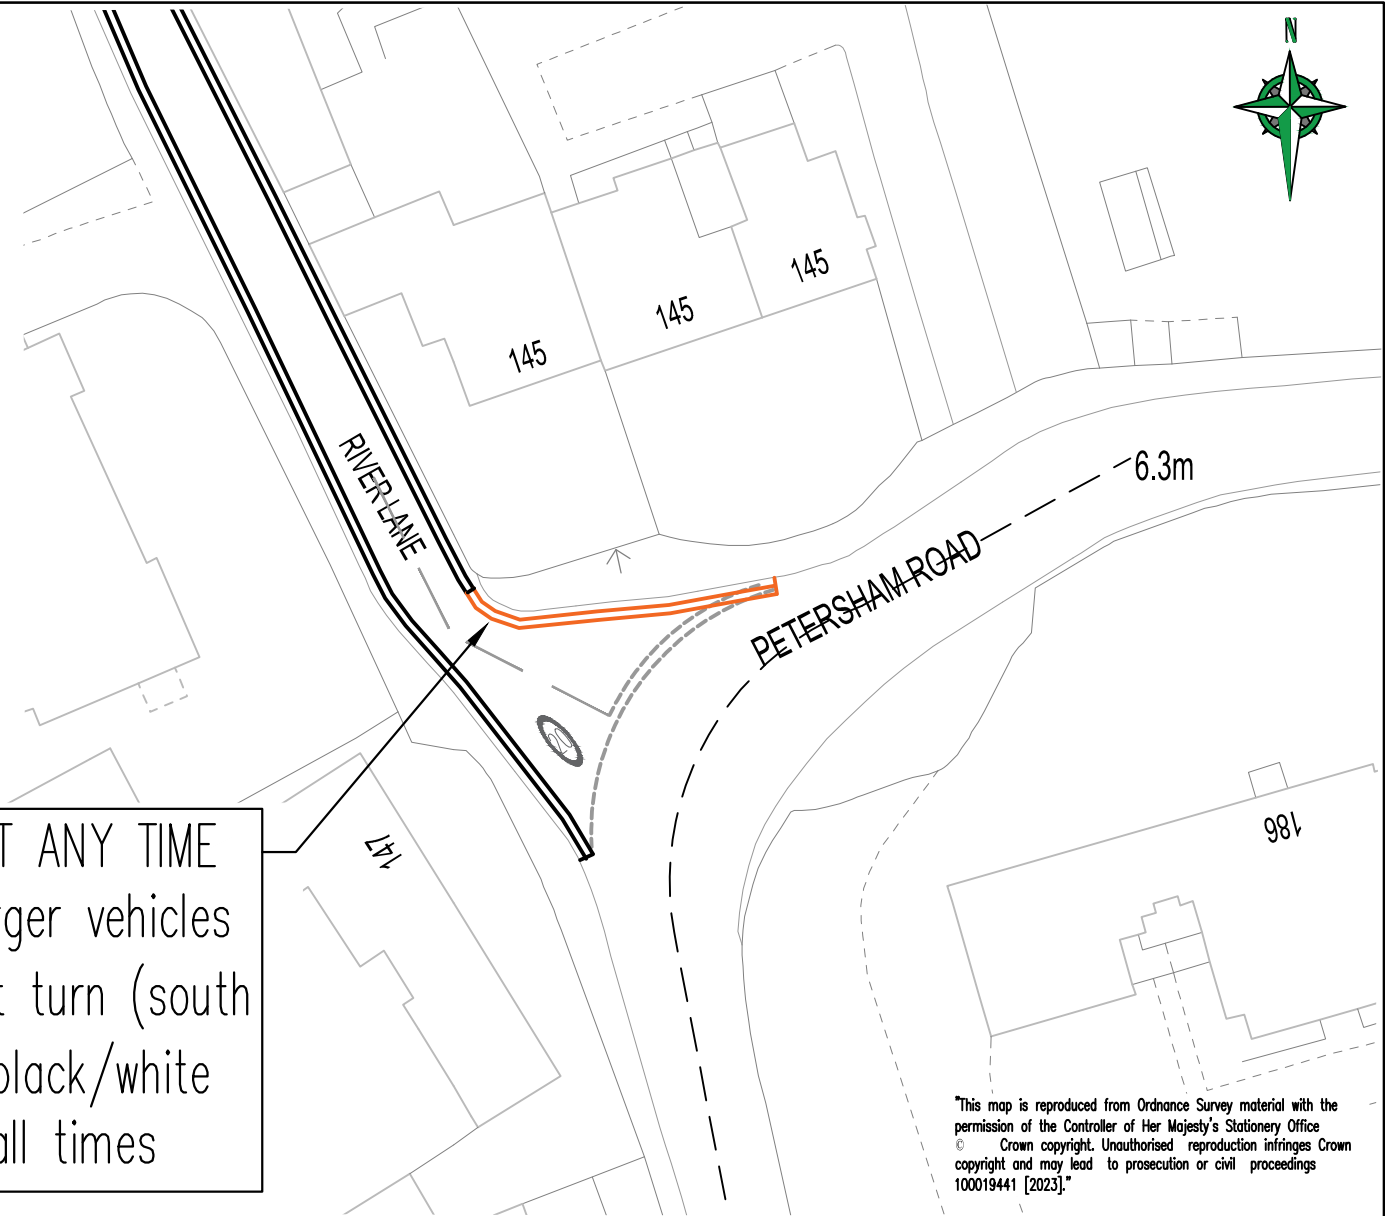

Proposed NO WAITING AT ANY TIME restrictions to assist larger vehicles to make the sharp right turn (south to east) and keep the black/white chevron sign visible at all times

"This map is reproduced from Ordnance Survey material with the permission of the Controller of Her Majesty's Stationary Office
© Crown copyright. Unauthorised reproduction infringes Crown copyright and may lead to prosecution or civil proceedings 100019441 [2023]."

<u>Legend</u> <div><div></div> Proposed double yellow lines</div> <div><div></div> Existing double yellow lines</div>				<div>Project Title:</div> <div>River Lane j/w Petersham Road Richmond</div>		<div><div><div><div></div><div></div></div><div><div>LONDON BOROUGH OF RICHMOND UPON THAMES</div><div>ENVIRONMENT AND COMMUNITY SERVICES DEPARTMENT</div></div></div></div>			
<div><div>-</div><div></div><div>TAS</div><div>FIRST ISSUE</div></div> <div><div>-</div><div></div><div></div><div></div></div> <div><div>-</div><div></div><div></div><div></div></div> <div><div>-</div><div></div><div></div><div></div></div>				<div>Drawing Title:</div> <div>Proposed Waiting Restrictions For Consultation General Arrangement</div>		<div>Scale @ A4:NTS</div> <div>Drawn By:TAS</div> <div>Project No:</div> <div>Drawing No:B97-CS-GL-012</div>			
						<div>Date:Mar 2025</div> <div>Checked By:RP</div> <div>Batch 97</div> <div>Revision:A</div>			

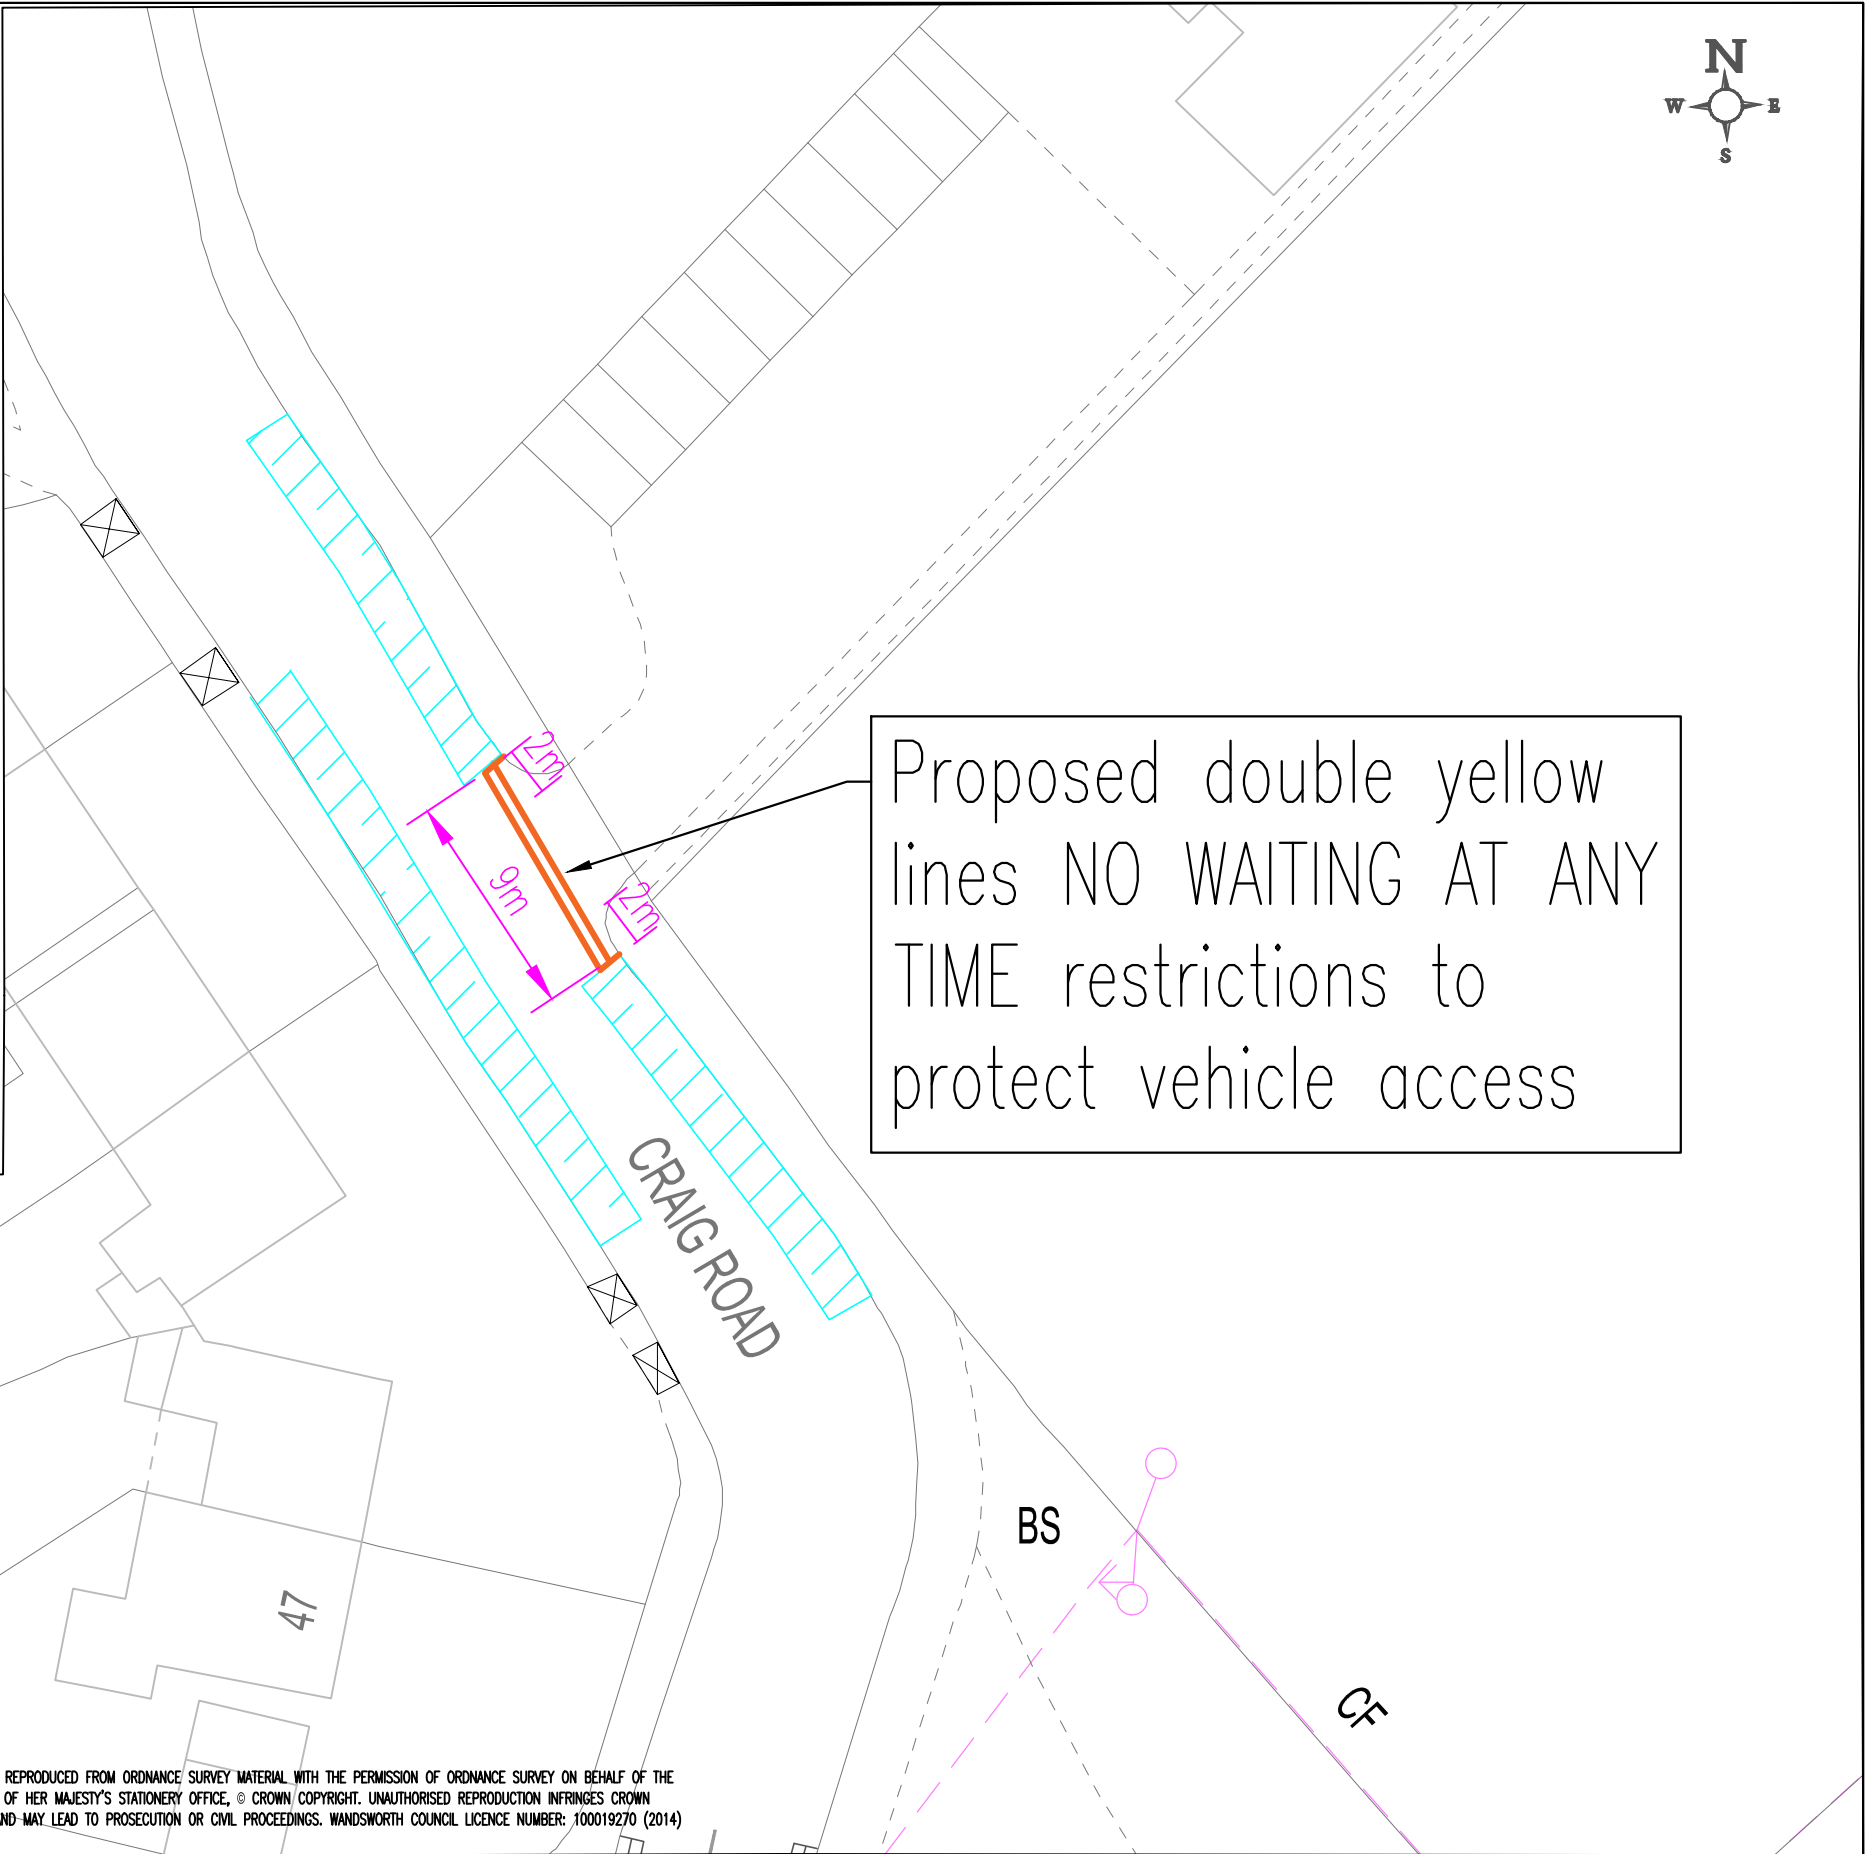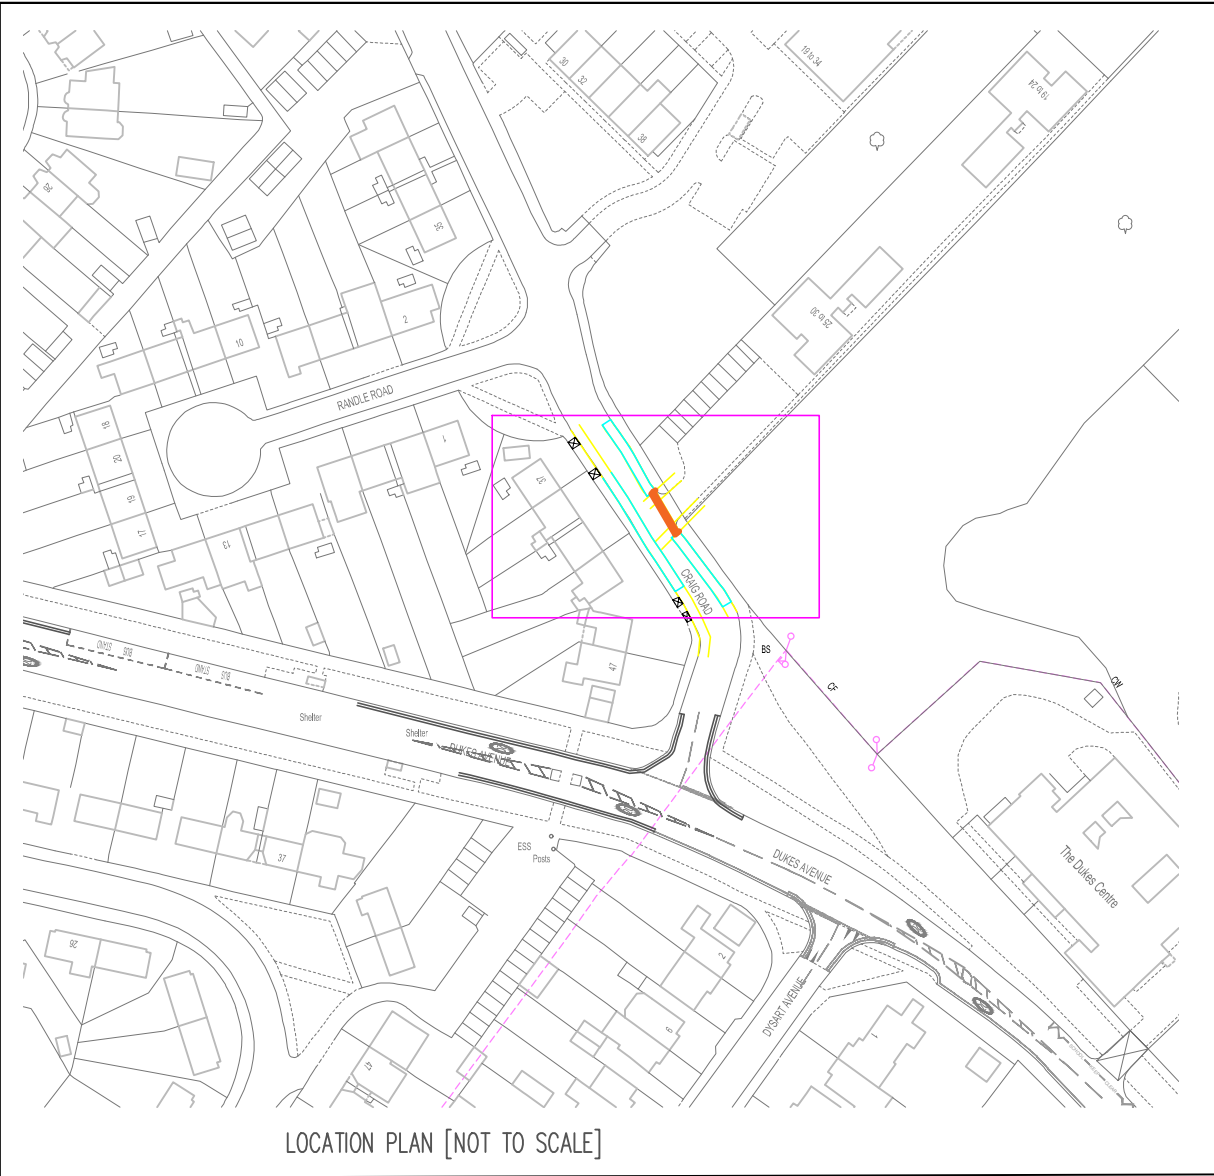

Legend

- Proposed double yellow lines
- Existing double yellow lines
- Existing vehicular driveway
- Assumed on-street parking

-			
-			
-			
A			FIRST ISSUE
Rev	Date	By	Amendments

General Notes:

- THIS DRAWING TO BE READ IN CONJUNCTION WITH ALL RELEVANT ENGINEERS DRAWINGS & SPECIFICATIONS.
- DO NOT SCALE THIS DRAWING. ALL MEASUREMENTS IN METRES, UNLESS OTHERWISE STATED.

Drawing Status: FOR INFORMATION ONLY


Project Title: CRAIG ROAD RICHMOND

Drawing Title: PROPOSED WAITING RESTRICTIONS FOR CONSULTATION GENERAL LAYOUT

RICHMOND AND WANDSWORTH COUNCILS

Scale @ A3:	NTS	Drawn By:	TAS	Project No:		Drawing No:	B97-CS-GL-013
Date:	MAR 2025	Checked By:	LF	BATCH	97	Revision:	A

ENVIRONMENT AND COMMUNITY SERVICES DEPARTMENT

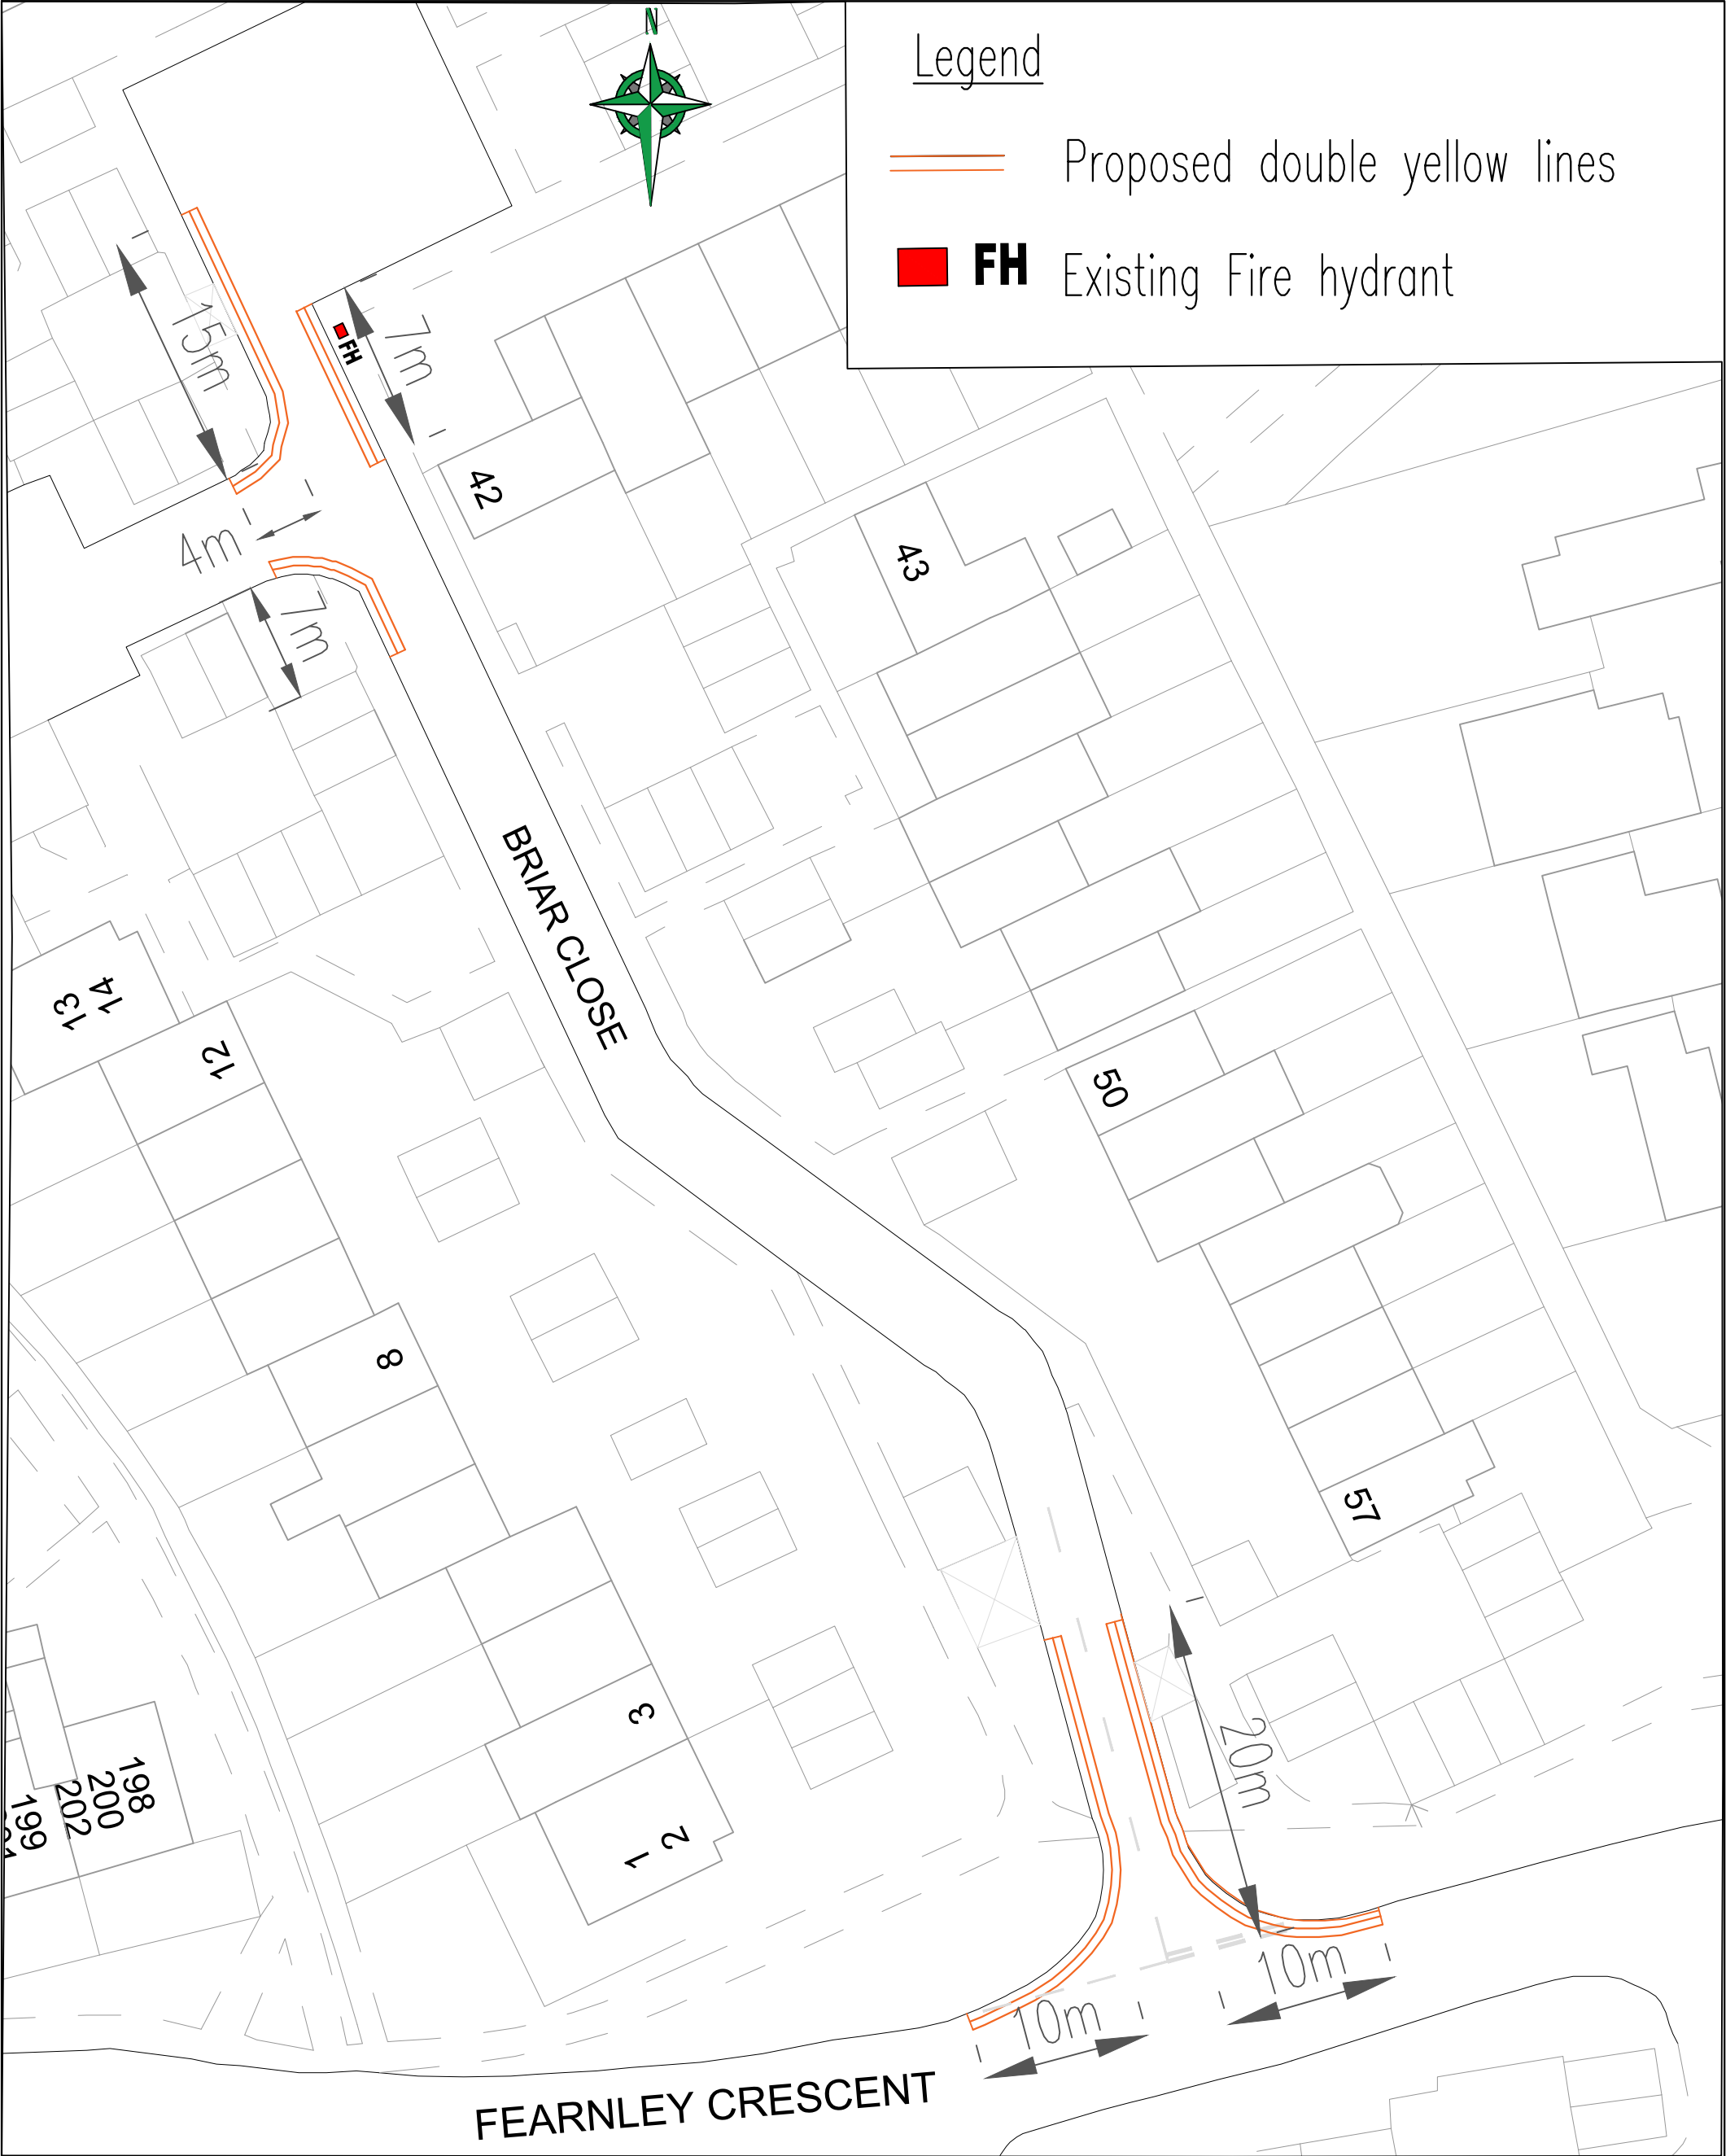


"This map is reproduced from Ordnance Survey material with the permission of the Controller of Her Majesty's Stationery Office © Crown copyright. Unauthorised reproduction infringes Crown copyright and may lead to prosecution or civil proceedings 100019441 [2019]."

<div>General Notes:</div> <div>1. THIS DRAWING TO BE READ IN CONJUNCTION WITH ALL RELEVANT ENGINEERS DRAWINGS & SPECIFICATIONS.</div> <div>2. DO NOT SCALE THIS DRAWING. ALL DRAWING IN METRES.</div>				<div>Project Title:</div> <div>Briar Close</div> <div>Hampton TW12 3YZ</div>		<div><div><div><div></div><div></div></div><div><div></div><div></div></div></div><div><div>LONDON BOROUGH OF</div><div>RICHMOND UPON THAMES</div></div></div> <div><div>ENVIRONMENT AND COMMUNITY</div><div>SERVICES DEPARTMENT</div></div>				
<div><div>-</div><div></div><div></div><div></div></div> <div><div>-</div><div></div><div></div><div></div></div>				<div>Drawing Title:</div> <div>Proposed Waiting Restrictions</div>		<div>Scale @ A3:</div> <div>NTS</div>		<div>Drawn By:</div> <div>TAS</div>	<div>Project No:</div> <div></div>	<div>Drawing No:</div> <div>B95-CS-GL-006</div>
<div>Rev</div>	<div>Date</div>	<div>By</div>	<div>Amendments</div>	<div>General Arrangement</div>		<div>Date:</div> <div>Feb 2024</div>	<div>Checked By:</div> <div>RP</div>	<div>Batch</div> <div>95</div>	<div>Revision:</div> <div>A</div>	
<div>Drawing Status:</div> <div>FOR INFORMATION ONLY</div>										





"This map is reproduced from Ordnance Survey material with the permission of the Controller of Her Majesty's Stationary Office
 © Crown copyright. Unauthorised reproduction infringes Crown copyright and may lead to prosecution or civil proceedings 100019441 [2023]."

<div>Legend</div> <div><div><div></div></div> Proposed double yellow line</div> <div><div></div> Existing single yellow line</div> <div><div><div></div></div> Existing vehicular drive way</div> <div><div><div></div></div> Existing fire hydrant</div>				<div>Project Title:</div> <div>Carrington Road JW Manor Rd</div> <div>Richmond</div>		<div><div><div></div></div><div>LONDON BOROUGH OF RICHMOND UPON THAMES</div><div>ENVIRONMENT AND COMMUNITY SERVICES DEPARTMENT</div></div>																							
<table><tr><td>-</td><td></td><td>TAS</td><td>FIRST ISSUE</td></tr><tr><td>-</td><td></td><td></td><td></td></tr><tr><td>-</td><td></td><td></td><td></td></tr><tr><td>-</td><td></td><td></td><td></td></tr></table>				-		TAS	FIRST ISSUE	-				-				-				<div>Drawing Title:</div> <div>Proposed Waiting Restrictions</div> <div>For Consultation</div> <div>General Arrangement</div>		<div>Scale @ A4:</div> <div>NTS</div>		<div>Drawn By:</div> <div>TAS</div>		<div>Project No:</div> <div>Batch 97</div>		<div>Drawing No:</div> <div>B97-CS-GL-004</div>	
-		TAS	FIRST ISSUE																										
-																													
-																													
-																													
						<div>Date:</div> <div>NOV 2024</div>		<div>Checked By:</div> <div>LF</div>				<div>Revision:</div> <div>A</div>																	

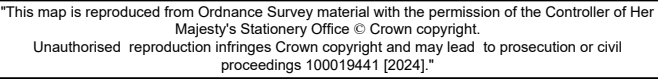



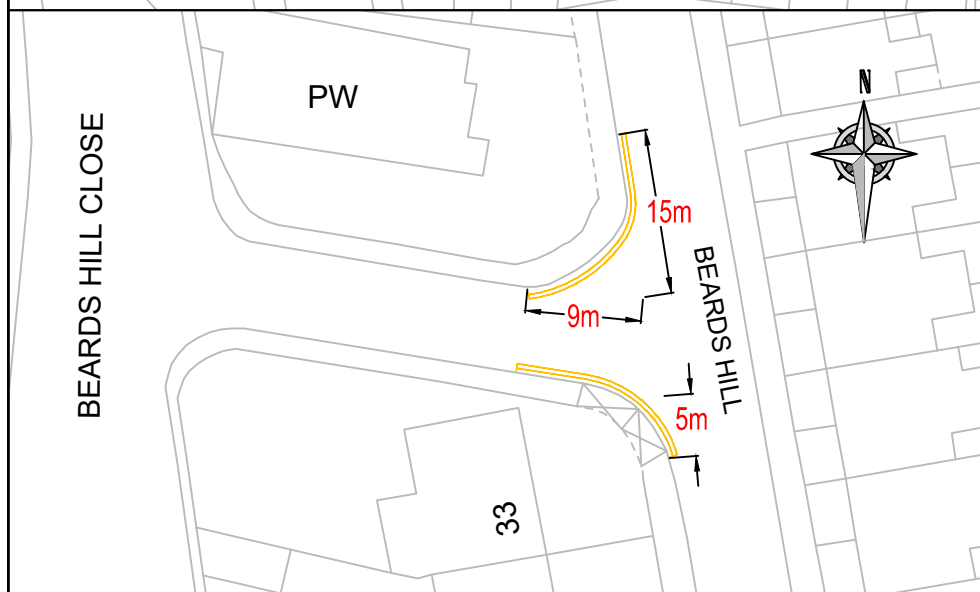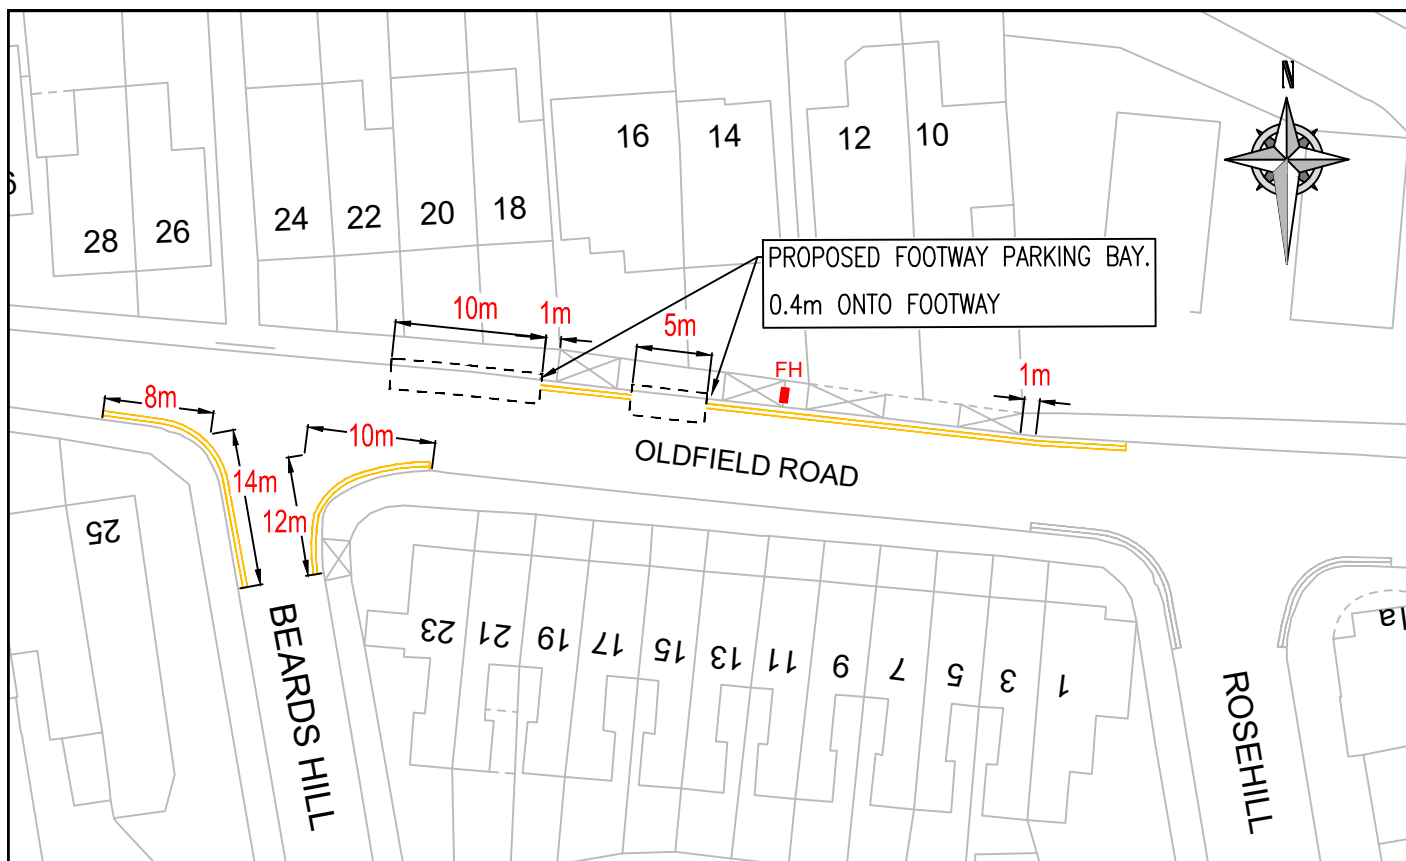

KEY:

*PROPOSED DOUBLE
YELLOW LINES ON BOTH
SIDES OF THE ROAD
FROM JUNCTION TO
BOROUGH BOUNDARY*



KEY:


-  PROPOSED DOUBLE YELLOW LINES
-  EXISTING DOUBLE YELLOW LINES
-  EXISTING DRIVEWAY
-  FIRE HYDRANT



"This map is reproduced from Ordnance Survey material with the permission of the Controller of Her Majesty's Stationery Office
© Crown copyright. Unauthorised reproduction infringes Crown copyright and may lead to prosecution or civil proceedings 100019441 [2019]."

CLIENT		LONDON BOROUGH OF RICHMOND UPON THAMES		
PROJECT		OLDFIELD ROAD, HAMPTON		
DRAWING TITLE		PROPOSED PARKING RESTRICTIONS GENERAL LAYOUT – OPTION B		
ISSUING OFFICE		TWICKENHAM	DRAWING NUMBER	REVISION
TELEPHONE		08456 122 660		


copyright and may lead to prosecution or civil proceedings 100019441 [2019]."					Draft	<input checked="" type="checkbox"/>
-	NA	RP	RP	RP	Issue	
	30.01.24	30.01.24	30.01.24	30.01.24	Scale (at A4 size)	
	REVISION	DRAWN BY & DATE	DESIGNED BY & DATE	CHECKED BY & DATE	APPROVED BY & DATE	1:500

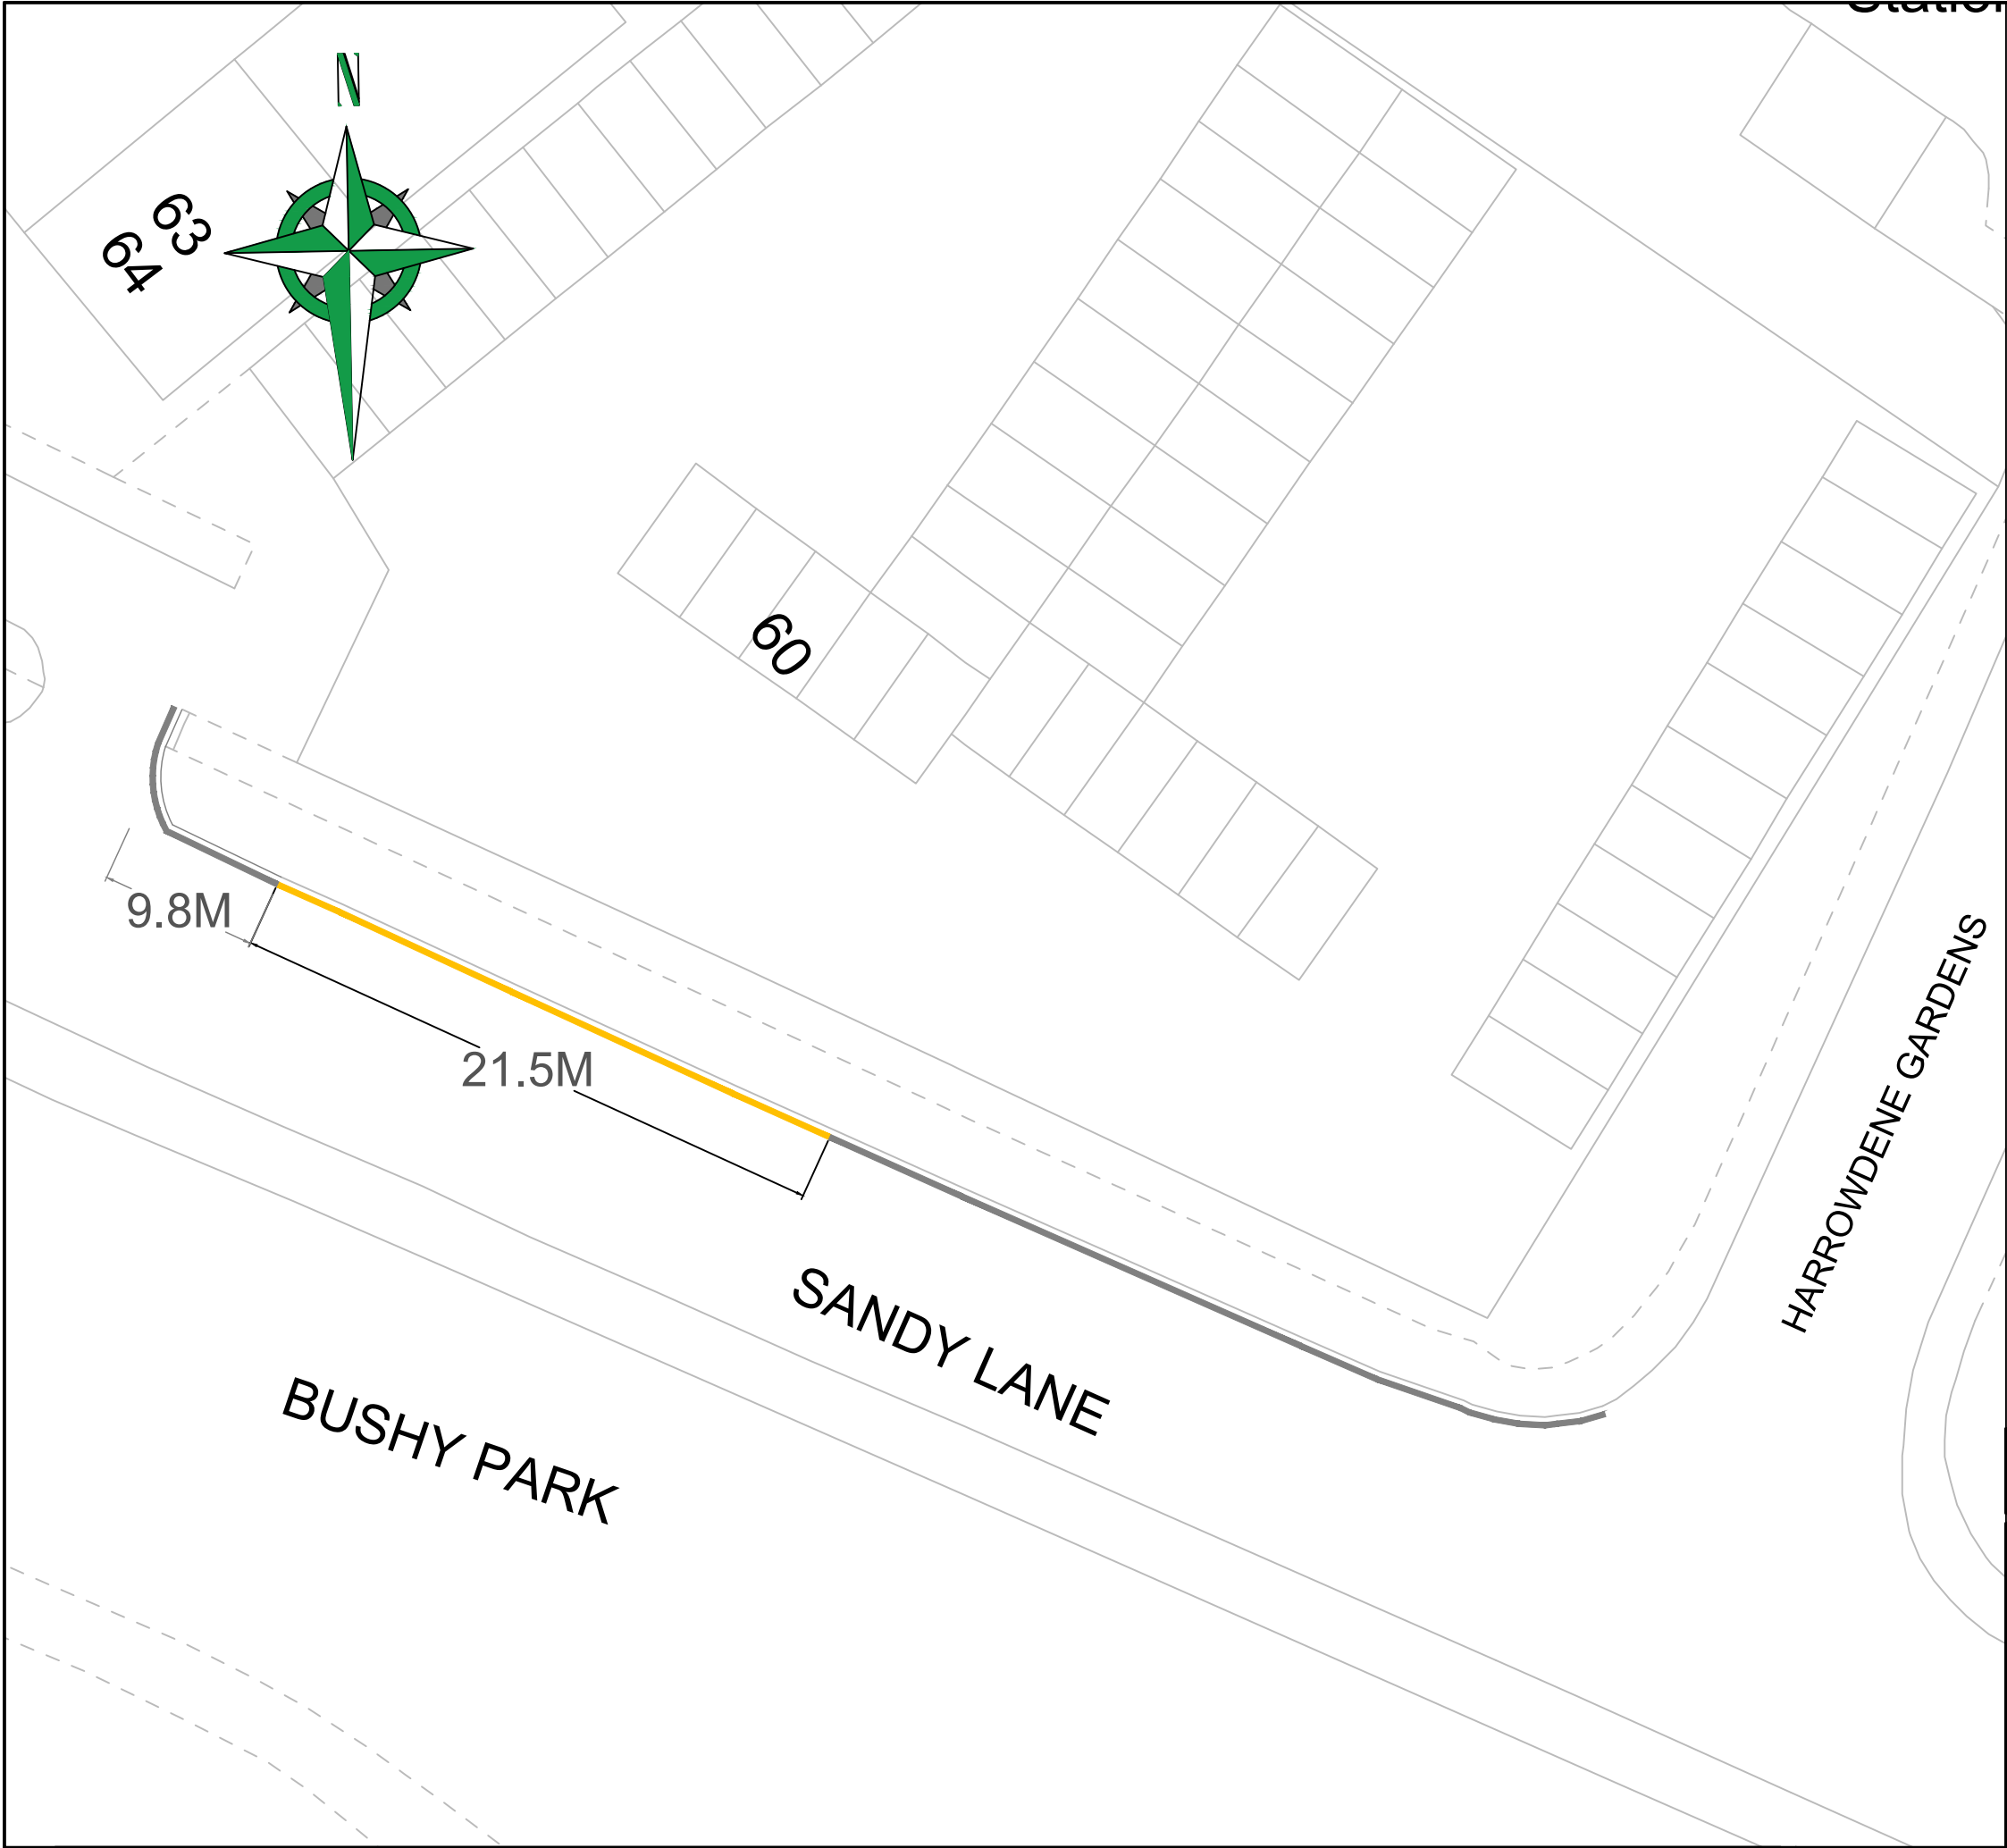

- KEY:
- PROPOSED DOUBLE YELLOW LINES
 - EXISTING DOUBLE YELLOW LINES

"This map is reproduced from Ordnance Survey material with the permission of the Controller of Her Majesty's Stationery Office © Crown copyright. Unauthorised reproduction infringes Crown copyright and may lead to prosecution or civil proceedings 100019441 [2025]."

-	-	EAD 20.2.25	EAD 20.2.25	NA 21.2.25	LF 21.2.25
REVISION	AMENDMENT	DRAWN BY AND DATE	DESIGNED BY AND DATE	CHECKED BY AND DATE	APPROVED BY AND DATE

 LONDON BOROUGH OF RICHMOND UPON THAMES		DRAFT	<input type="checkbox"/>	SCALE (AT A3 SIZE) N.T.S
		ISSUE	<input checked="" type="checkbox"/>	
CLIENT	LONDON BOROUGH OF RICHMOND UPON THAMES			
PROJECT	NEW DOUBLE YELLOW LINES			
DRAWING TITLE	SANDY LANE TEDDINGTON – BATCH 97 —			
ISSUING OFFICE	TWICKENHAM	DRAWING NUMBER		REVISION
TELEPHONE	020 88911411	—		—