

ROAD TRAFFIC REGULATION ACT 1984

THE LONDON BOROUGH OF RICHMOND UPON THAMES (WAITING AND LOADING
RESTRICTION) (CIVIL ENFORCEMENT AREA) (AMENDMENT No. **) ORDER 202*

VARIOUS STREETS IN THE BOROUGH

(Reference 25/120)

1. The Council of the London Borough of Richmond upon Thames propose to make the above Order under sections 6, 45, 46, 49 and 124 of, and Part IV of Schedule 9 to, the Road Traffic Regulation Act 1984, as amended.
2. The general effect of the Orders will be to introduce lengths of yellow lines as set out in the schedule to this Notice.
3. Copies of further particulars relating to the Order: -
 - (a) can be inspected, quoting Reference 25/120, at the Civic Centre (Central Reception, ground floor), 44 York Street, Twickenham between 9.15am and 5pm on Mondays to Fridays, except for Bank and other public holidays; and
 - (b) may be viewed on the Council's web-site at http://www.richmond.gov.uk/public_notices
4. Persons wishing to object to or support the proposals or any part thereof should write to the Head of Engineering, Traffic and Parking Policy, London Borough of Richmond upon Thames, Civic Centre, 44 York Street, Twickenham TW1 3BZ within 28 days of the date of this Notice giving the grounds of their objection. Representations may also be sent by email to TrafficOrders@richmond.gov.uk

NICK O'DONNELL

Director – Environment and Community Services
Civic Centre, 44 York Street, Twickenham TW1 3BZ

SCHEDULE

| Street | Details |
|----------------------------|---|
| Castelnau Place, Barnes | To install double yellow lone, no waiting at any time in Castelnau Place, so that they extend on both sides to a point outside the rear of 185 Castelnau. |
| Crane Way, Twickenham | To reduce the lengths of parking bay in the vicinity of No. 7 Crane Way by approximately 2.5 metres and replace with a single yellow line. |
| The Ridge, Twickenham | To Remove a length of parking bay outside No 13 and replace with a single yellow line. |
| Taylor Close, Hampton Hill | To convert 3 doctors bays outside Garrick House to free parking bays. |

Dated 4 July 2025

"This map is reproduced from Ordnance Survey material with the permission of the Controller of His Majesty's Stationery Office ©Crown copyright. Unauthorised reproduction infringes Crown copyright and may lead to prosecution or civil proceedings 100019441 [2025]."

Proposal:
Remove zone R CPZ bay
and extend single yellow line

THE RIDGE

13


20

7

12

4

0.6
0.8
6.6m

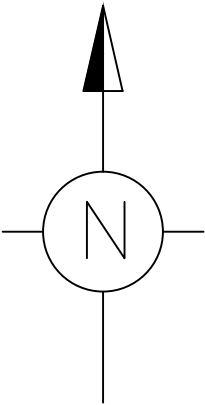

KEY:

EXISTING LAYOUT


- DOUBLE YELLOW LINES (50mm)
- SINGLE YELLOW LINES (50mm)
- PARKING BAY
- VEHICLE CROSSOVER (DRIVEWAY)

PROPOSED REMOVAL OF LINE MARKINGS

- DOUBLE YELLOW LINES (50mm)
- SINGLE YELLOW LINES (50mm)
- PARKING BAY



PROPOSED LINE MARKINGS

- DOUBLE YELLOW LINES (50mm)
- SINGLE YELLOW LINES (50mm)
- PARKING BAY

| | | | | | |
|---|---|-------------------------------------|--|---------------------------------------|--|
| A | | ML | ML | CG | MP |
| REVISION | AMENDMENT | JAN 2025 DRAWN BY AND DATE | JAN 2025 DESIGNED BY AND DATE | JAN 2025 CHECKED BY AND DATE | JAN 2025 APPROVED BY AND DATE |
|  <i>LONDON BOROUGH OF RICHMOND UPON THAMES</i> | | | DRAFT | <input checked="" type="checkbox"/> | SCALE (AT A3 SIZE) NTS |
| | | | ISSUE | <input type="checkbox"/> | |
| CLIENT | LONDON BOROUGH OF RICHMOND UPON THAMES | | | | |
| PROJECT | MINOR CHANGES | | | | |
| DRAWING TITLE | The Ridge Twickenham CPZ BAY REMOVAL | | | | |
| ISSUING OFFICE | TWICKENHAM | DRAWING NUMBER | | | REVISION |
| TELEPHONE | 020 8891 1411 | PP2121_DD_1200_097 | | | A |



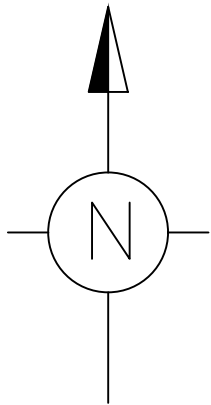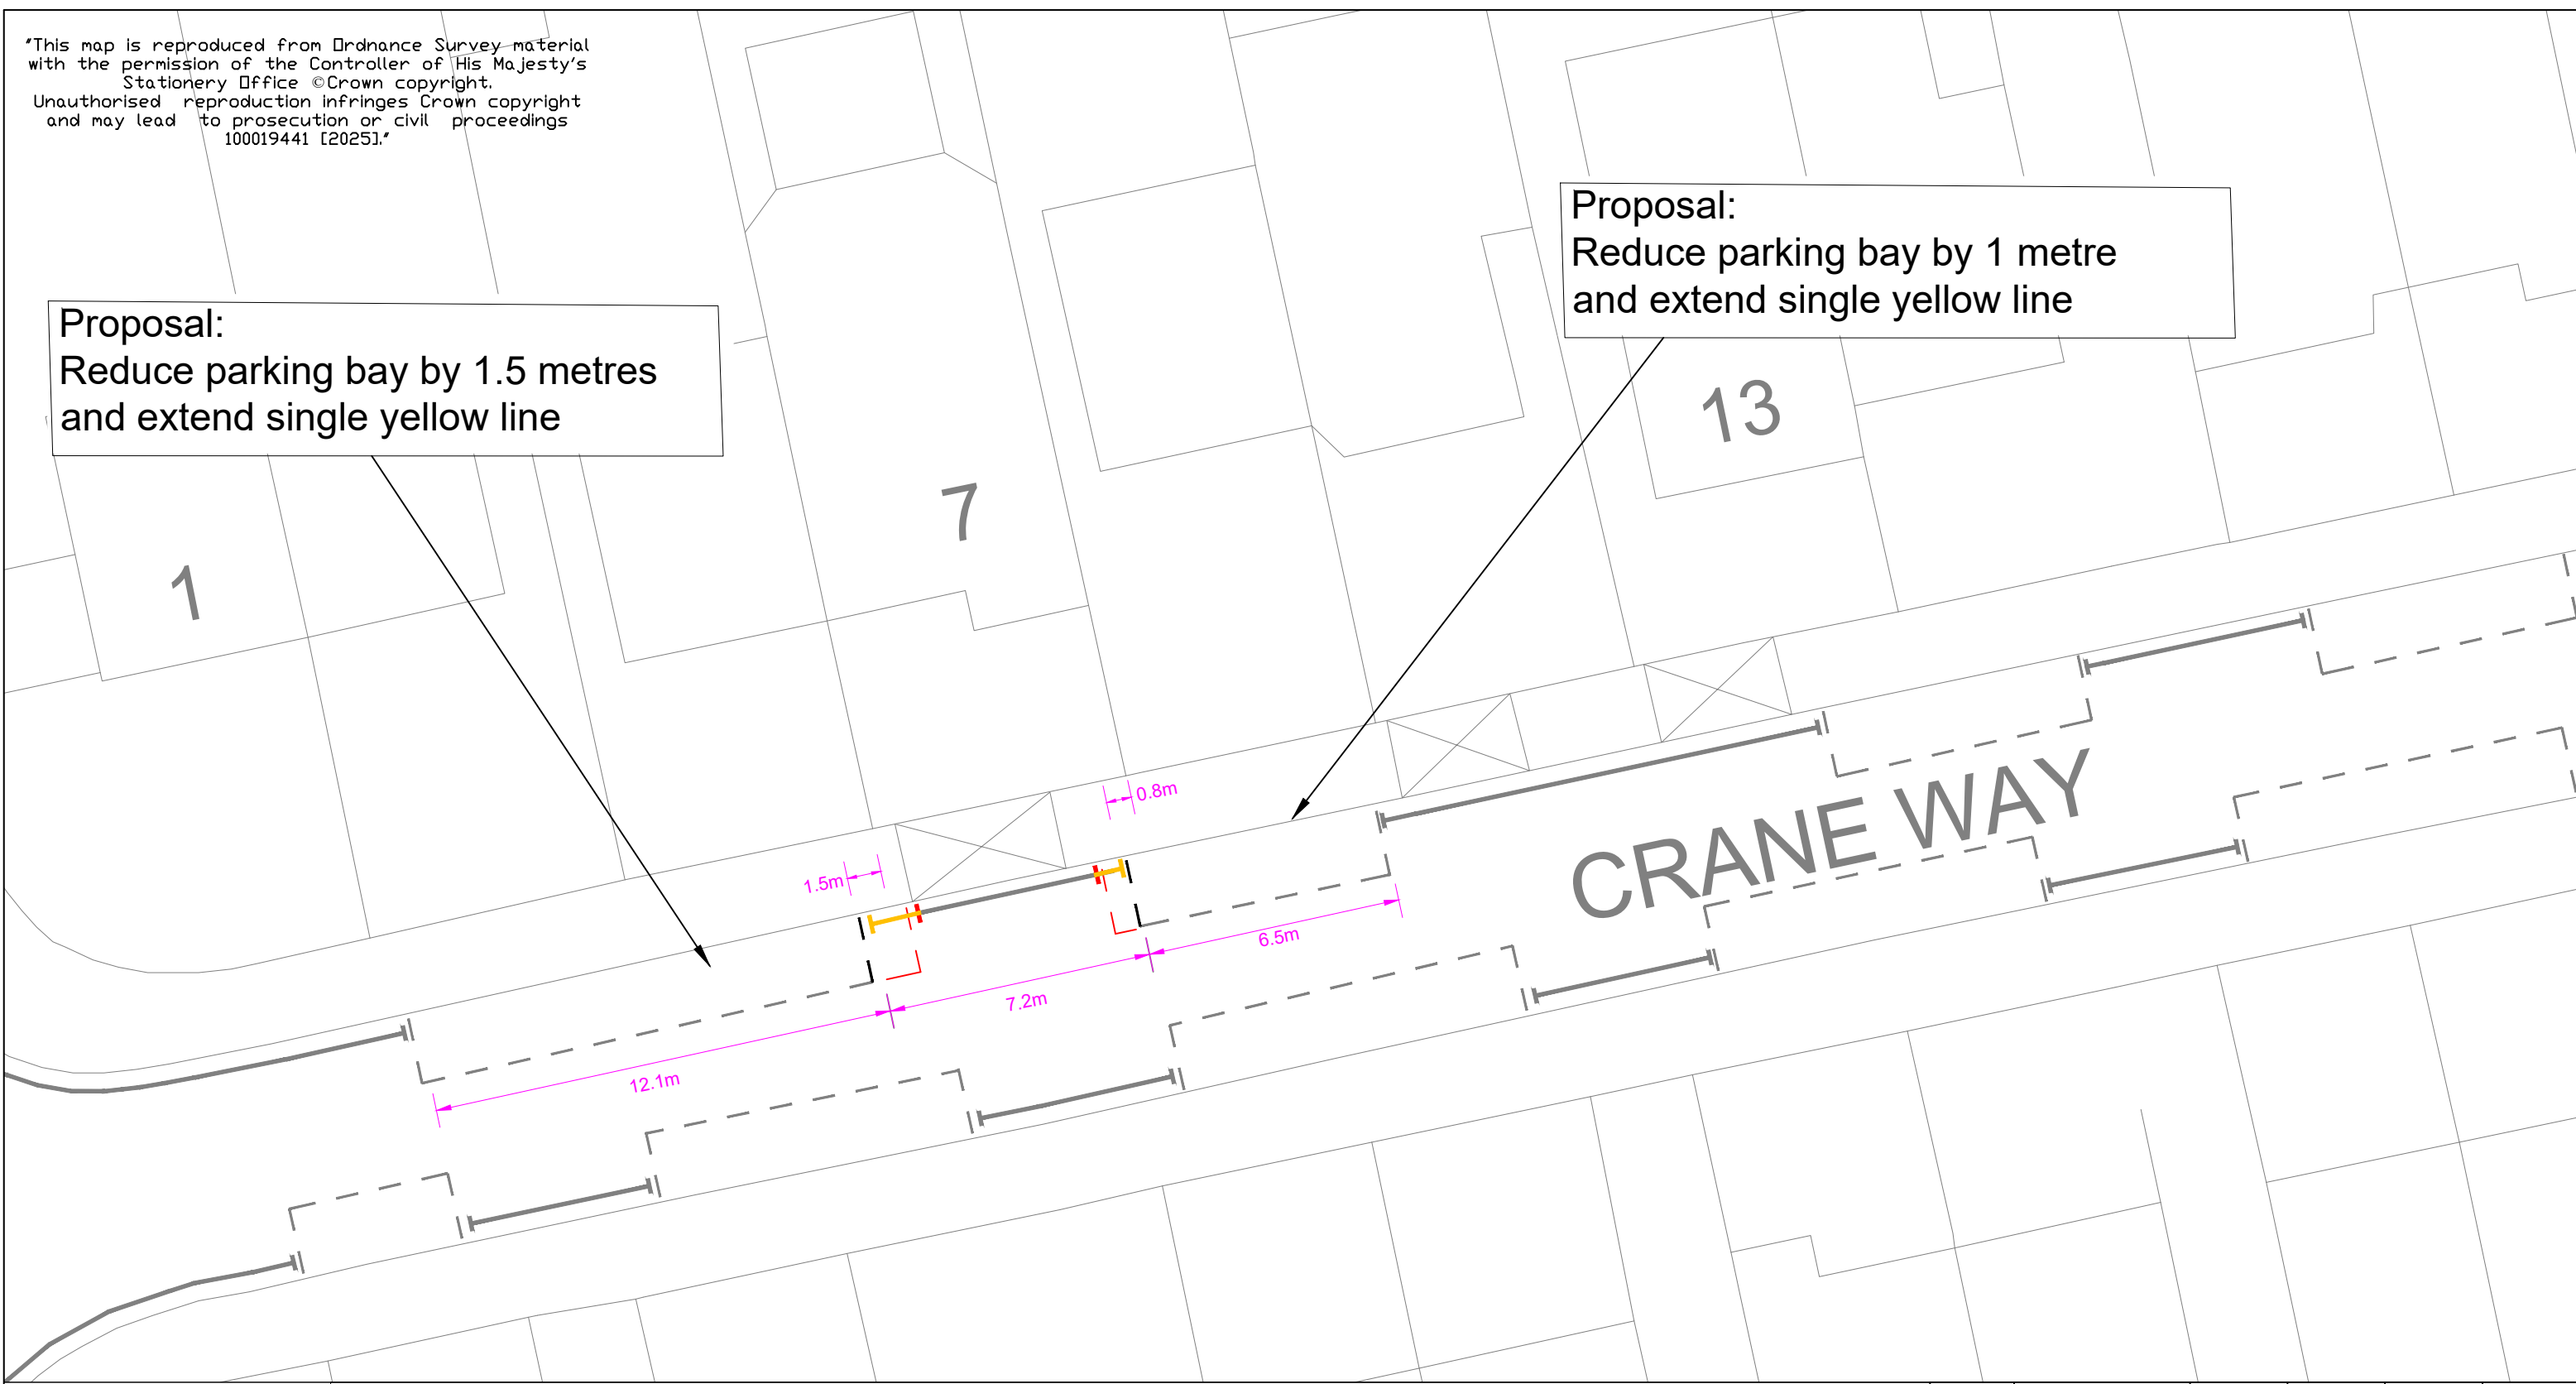

Proposal:
Reduce parking bay by 1.5 metres
and extend single yellow line

Proposal:
Reduce parking bay by 1 metre
and extend single yellow line






KEY:




EXISTING LAYOUT


-  DOUBLE YELLOW LINES (50mm)
 SINGLE YELLOW LINES (50mm)
 PARKING BAY
 VEHICLE CROSSOVER
 (DRIVEWAY)

PROPOSED REMOVAL OF LINE MARKINGS

-  DOUBLE YELLOW LINES (50mm)
 SINGLE YELLOW LINES (50mm)
 PARKING BAY

PROPOSED LINE MARKINGS

-  DOUBLE YELLOW LINES (50mm)
 SINGLE YELLOW LINES (50mm)
 PARKING BAY

| | | | | |
|---|--|---|---------------------------------------|--|
| A | ML | ML | CG | MP |
| REVISION | JAN 2025 DRAWN BY AND DATE | JAN 2025 DESIGNED BY AND DATE | JAN 2025 CHECKED BY AND DATE | JAN 2025 APPROVED BY AND DATE |
| AMENDMENT | | | | |
|  LONDON BOROUGH OF RICHMOND UPON THAMES | | DRAFT | <input checked="" type="checkbox"/> | SCALE (AT A3 SIZE) NTS |
| | | ISSUE | <input type="checkbox"/> | |
| CLIENT | LONDON BOROUGH OF RICHMOND UPON THAMES | | | |
| PROJECT | PP2121 – MINOR CHANGES | | | |
| DRAWING TITLE | Crane Way Whitton PROPOSED SINGLE YELLOW LINE EXTENSION | | | |
| ISSUING OFFICE | TWICKENHAM | DRAWING NUMBER PP2121_DD_1200_105 | | REVISION A |
| TELEPHONE | 020 8891 1411 | | | |



KEY:

EXISTING LAYOUT

- DOUBLE YELLOW LINES (50mm)
- SINGLE YELLOW LINES (50mm)
- PARKING BAY
- VEHICLE CROSSOVER (DRIVEWAY)
- LAMP COLUMN

PROPOSED REMOVAL OF LINE MARKINGS

- DOUBLE YELLOW LINES (50mm)
- SINGLE YELLOW LINES (50mm)
- PARKING BAY



PROPOSED LINE MARKINGS

- DOUBLE YELLOW LINES (50mm)
- SINGLE YELLOW LINES (50mm)
- PARKING BAY

| | | | | | |
|----------|-----------|----------|----------|----------|----------|
| A | | ML | ML | CG | MP |
| REVISION | AMENDMENT | Mar 2025 | Mar 2025 | Mar 2025 | Mar 2025 |
| | | DRAWN | DESIGNED | CHECKED | APPROVED |
| | | BY AND | BY AND | BY AND | BY AND |
| | | DATE | DATE | DATE | DATE |

| | | | |
|--|-------|-------------------------------------|--------------------|
| | DRAFT | <input checked="" type="checkbox"/> | SCALE (AT A3 SIZE) |
| | ISSUE | | NTS |

| | | | |
|----------------|--|----------------|--------------------|
| CLIENT | LONDON BOROUGH OF RICHMOND UPON THAMES | | |
| PROJECT | MINOR CHANGES | | |
| DRAWING TITLE | Castlenau Place Barnes DOUBLE YELLOW LINES FOR INSTALLATION | | |
| ISSUING OFFICE | TWICKENHAM | DRAWING NUMBER | PP2121_DD_1200_104 |
| TELEPHONE | 020 8891 1411 | | REVISION A |

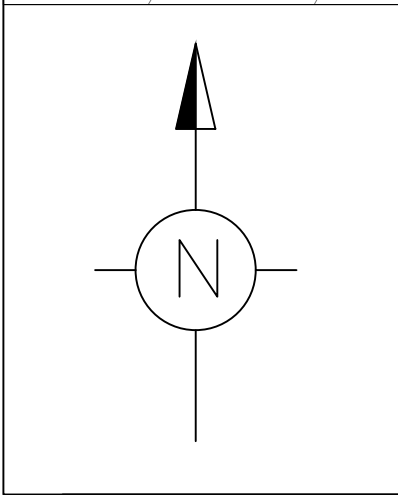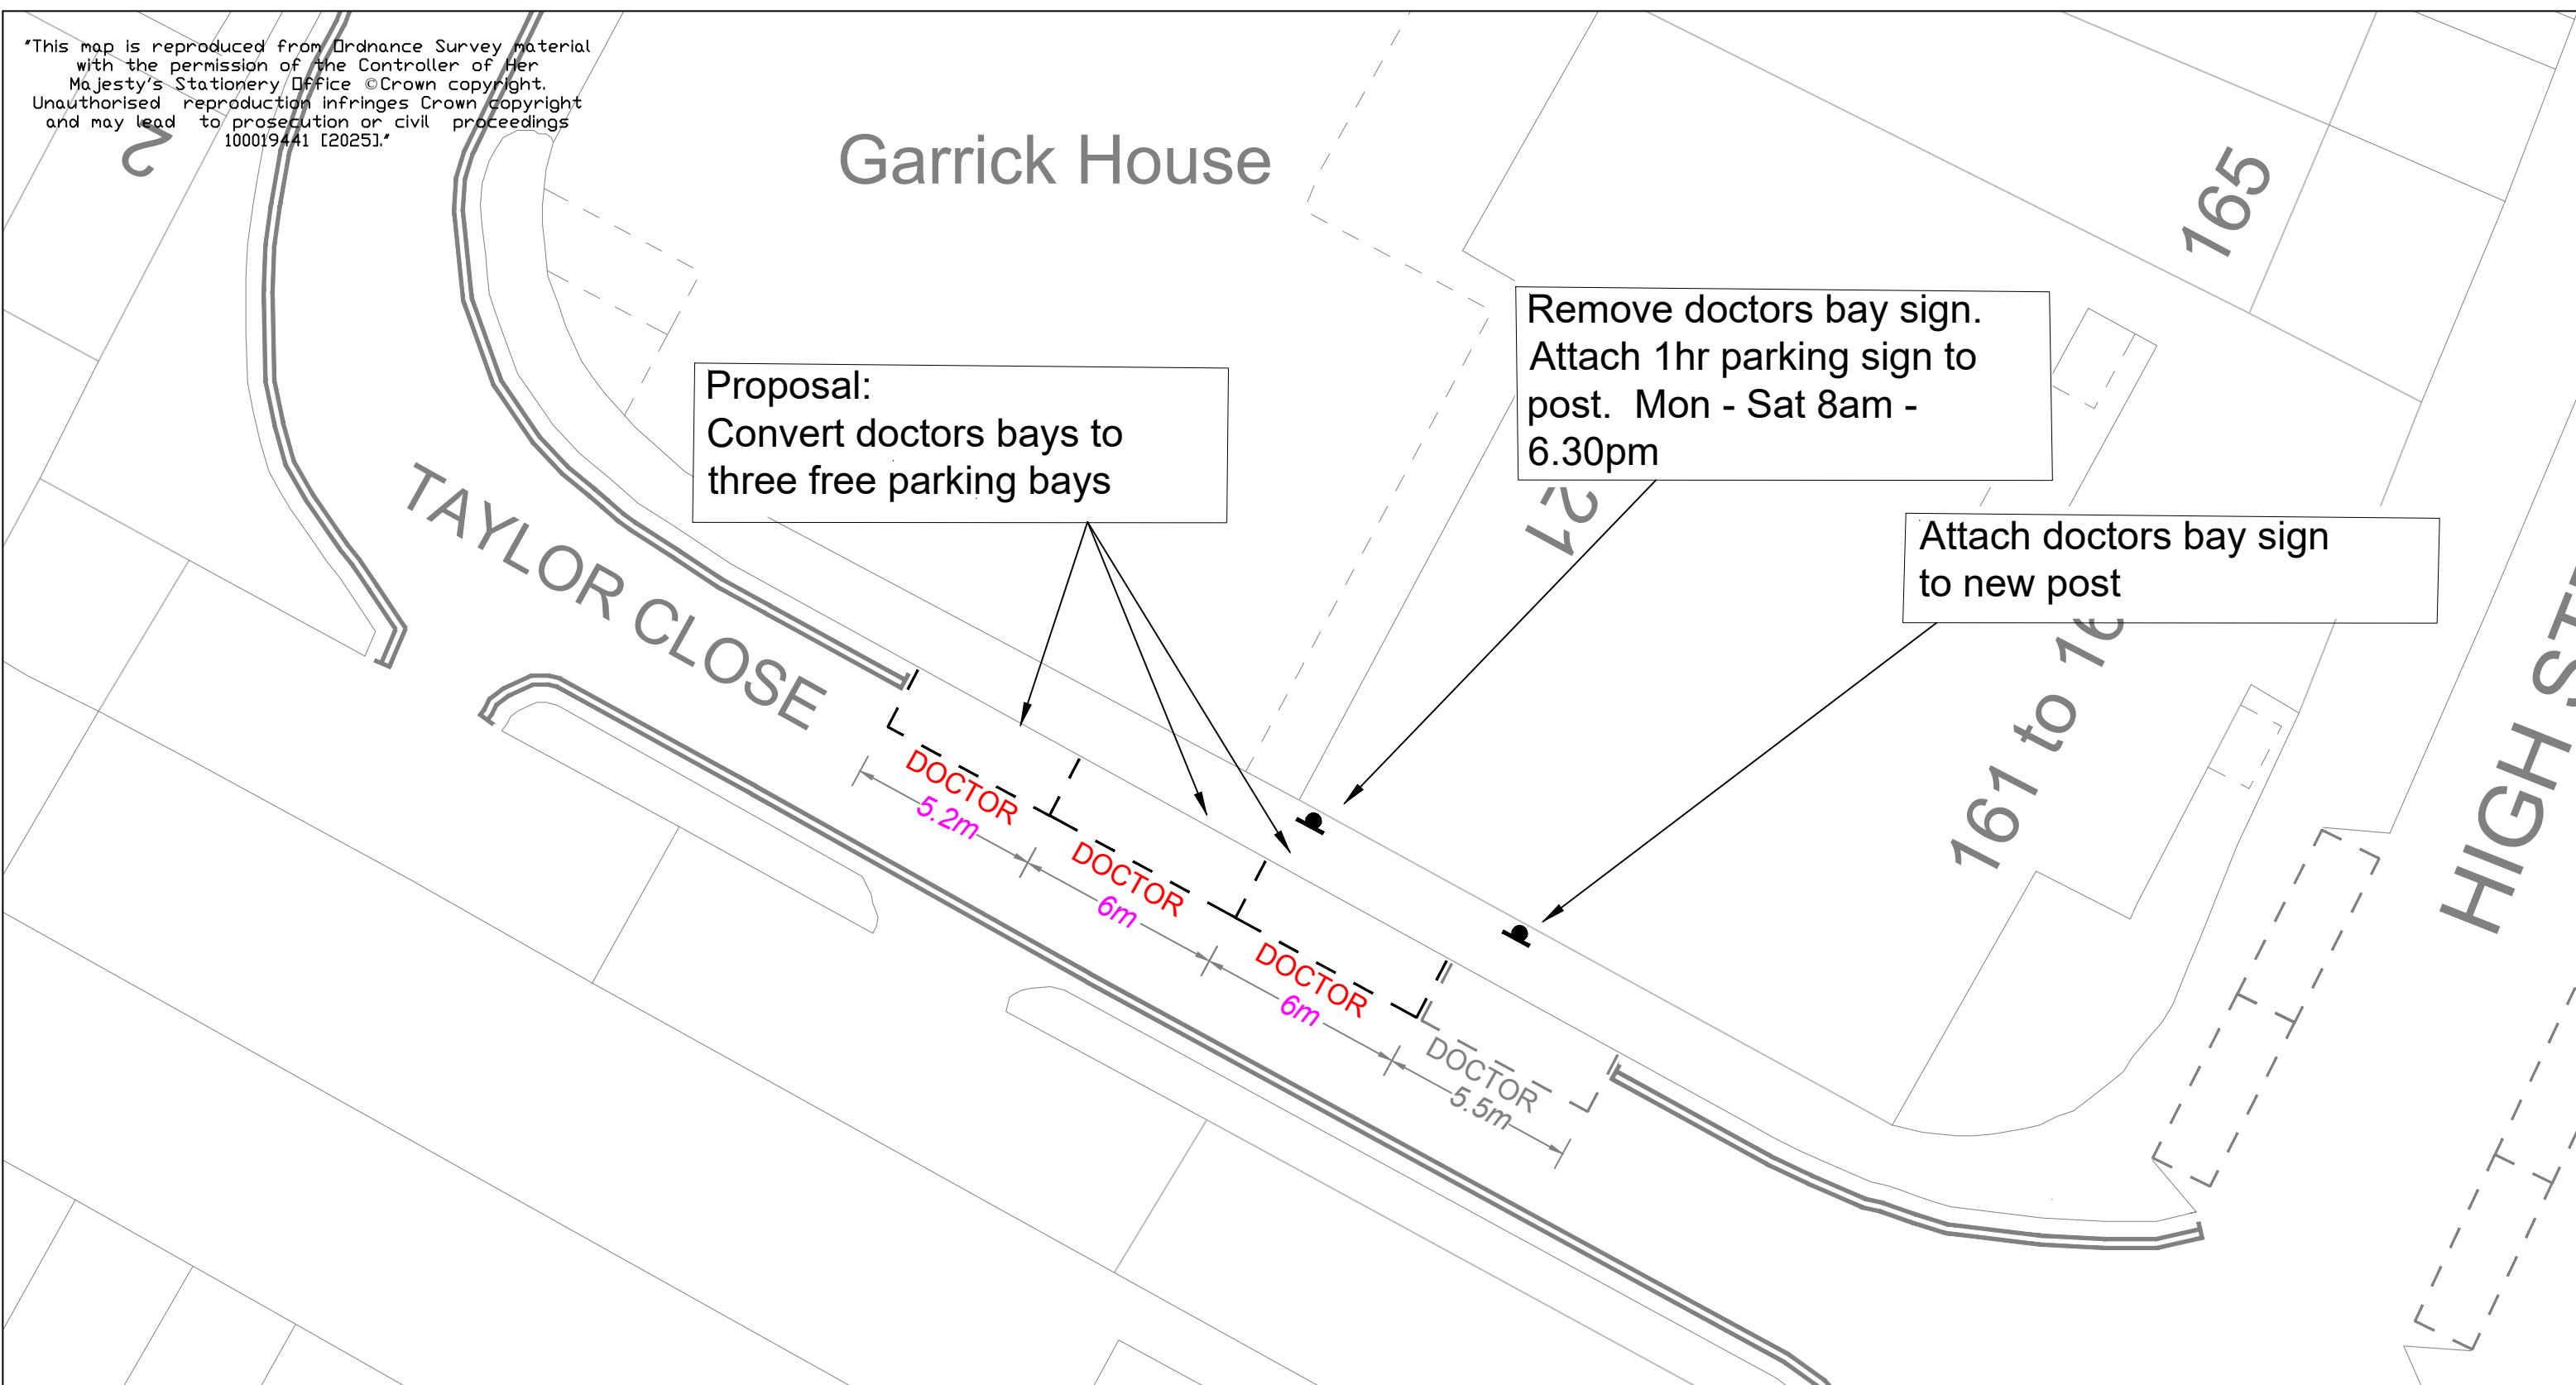

KEY:

EXISTING LAYOUT

DOUBLE YELLOW LINES (50mm)

SINGLE YELLOW LINES (50mm)

PARKING BAY

VEHICLE CROSSOVER (DRIVEWAY)

PROPOSED REMOVAL OF LINE MARKINGS

DOUBLE YELLOW LINES (50mm)

SINGLE YELLOW LINES (50mm)


PARKING BAY

PROPOSED LINE MARKINGS

DOUBLE YELLOW LINES (50mm)

SINGLE YELLOW LINES (50mm)

PARKING BAY

| | | | | | |
|---|---|---|--|---|--|
| A | | | | | |
| REVISION | AMENDMENT | ML JAN 2025 DRAWN BY AND DATE | ML JAN 2025 DESIGNED BY AND DATE | CG JAN 2025 CHECKED BY AND DATE | MP JAN 2025 APPROVED BY AND DATE |
|  LONDON BOROUGH OF RICHMOND UPON THAMES | | | DRAFT | <input checked="" type="checkbox"/> | SCALE (AT A3 SIZE) NTS |
| | | | ISSUE | <input type="checkbox"/> | |
| CLIENT | LONDON BOROUGH OF RICHMOND UPON THAMES | | | | |
| PROJECT | PP2121 – MINOR CHANGES | | | | |
| DRAWING TITLE | Taylor Close Hampton Hill CONVERT 3x DOCTORS BAYS TO 1HR FREE BAYS | | | | |
| ISSUING OFFICE | TWICKENHAM | DRAWING NUMBER | | | REVISION |
| TELEPHONE | 020 8891 1411 | PP2121_DD_1200_094 | | | A |