

The London of Richmond upon Thames (Prescribed Route) (Banned Turn) (No. 1) Experimental Order
2025

ALEXANDRA ROAD, TWICKENHAM, BANNED RIGHT TURN FROM CAMBRIDGE PARK

(Reference 25/182)

1. The Council of the London Borough of Richmond upon Thames, on 8 October 2025 made the above Order under sections 9 and 10 of the Road Traffic Regulation Act 1984, as amended. The Order will come into force on 20 October 2025.
2. The general effect of the Order is to introduce banned right turn for north-west bound traffic in Cambridge Park into Alexandra Road. The restrictions will operate between 7am and 10am on Mondays to Fridays inclusive.
3. Copies of particulars giving further details of the scheme: -
 - (a) can be inspected, quoting Reference 25/182, at the Civic Centre (Central Reception, ground floor), 44 York Street, Twickenham between 9.15am and 5pm on Mondays to Fridays, except for Bank and other public holidays; and
 - (b) may be viewed on the Council's web-site at http://www.richmond.gov.uk/public_notices.
4. In pursuance of section 10(2) of the Road Traffic Regulation Act 1984 the Director – Traffic and Engineering of the London Borough of Richmond upon Thames, as the specified officer, or some person authorised in that behalf by that officer may, if it appears to that officer or to that person essential in the interests of the expeditious, convenient and safe movement of traffic, or of the provision of suitable and adequate parking facilities on the highway, or for preserving or improving the amenities of the areas through which the roads affected by the Orders run, modify or suspend the Orders or any provision thereof.
5. If the provisions of the Order continues in operation for a period of not less than six months, the Council will consider in due course whether the provisions should be reproduced and continued in force indefinitely by means of an Order under section 6 of the said Act of 1984. Persons wishing to object to or support the making of such an Order for the purpose of such reproduction and continuation in force may, within the period of six months referred to above) send a statement in writing of their objection and the grounds of that objection to the address below.
6. Please address any representations to the Order to the Head of Engineering, Traffic and Parking Policy, London Borough of Richmond upon Thames, Civic Centre, 44 York Street, Twickenham, TW1 3BZ or by email to TrafficOrders@richmond.gov.uk quoting the reference given above.
7. If any person wishes to question the validity of the Order or of any of their provisions on the grounds that they are not within the powers conferred by the Road Traffic Regulation Act 1984, or that any requirement of the said Act of 1984 or of any instrument made under the said Act of 1984 has not been complied with, that person may, within 6 weeks from the date on which the Order was made.


Nick O'Donnell
Director – Environment and Community Services
Civic Centre, 44 York St, Twickenham, TW1 3BZ

Dated 9 October 2025



ALEXANDRA ROAD: PROPOSED "MON-FRI 7AM-10AM" BANNED RIGHT TURN
(ADVANCE WARNING AND STATUTORY SIGN LOCATIONS)

This map is reproduced from Ordnance Survey material with the permission of the Controller of His Majesty's Stationery Office
© Crown copyright. Unauthorised reproduction infringes Crown copyright and may lead to prosecution or civil proceedings
100019441 [2025]."

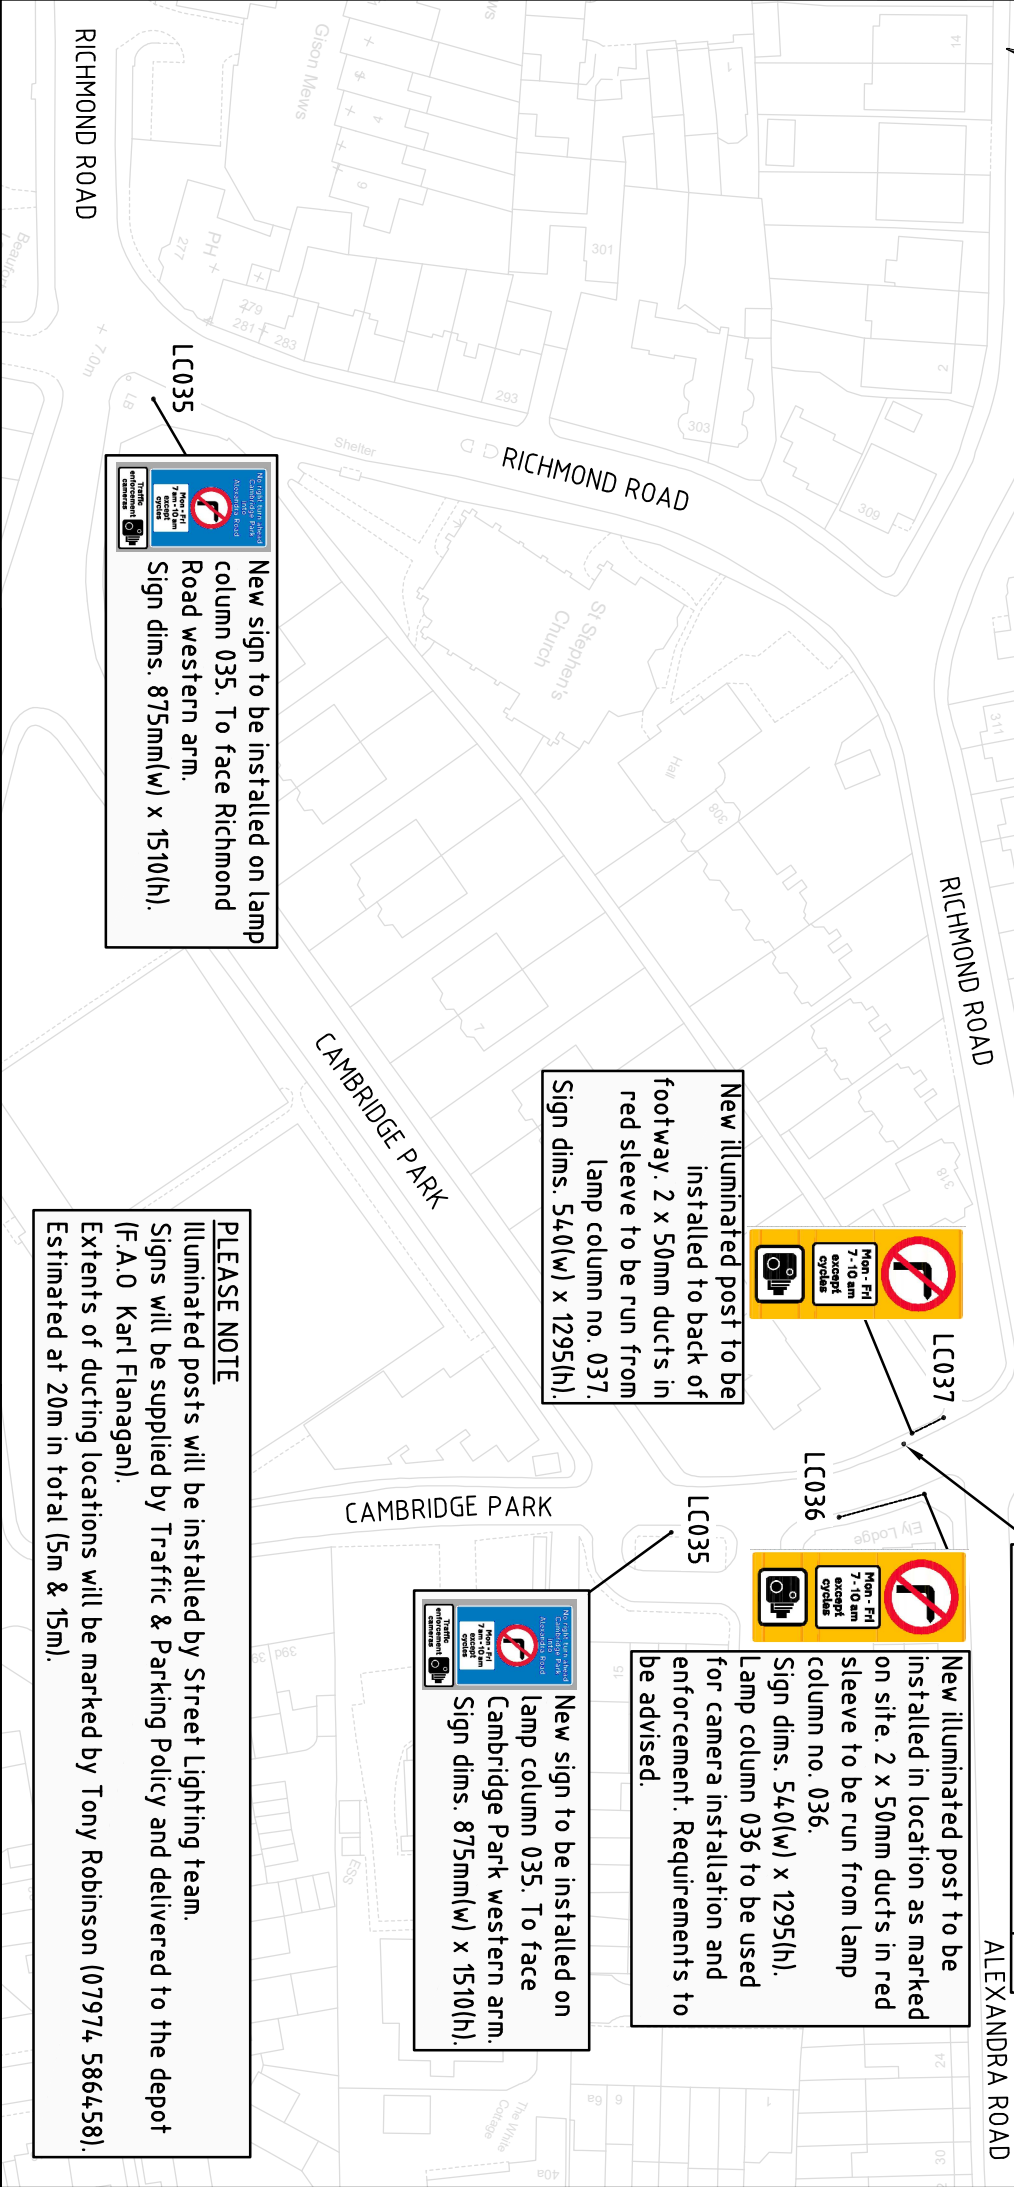

NOTES: ENLARGED VIEW OF SIGNS									
 No right turn ahead Cambridge Park Alexandra Road  Traffic enforcement cameras  Mon - Fri 7 - 10 am except cycles  7 - 10 am except cycles									
 LONDON BOROUGH OF RICHMOND-UPON-THAMES									
CLIENT		LONDON BOROUGH OF RICHMOND-UPON-THAMES							
PROJECT		TRAFFIC REDUCTION SCHEME							
DRAWING TITLE		PROPOSED BANNED RIGHT TURN MON-FRI 7AM-10AM ALEXANDRA ROAD, EAST TWICKENHAM							
ISSUING OFFICE		TWICKENHAM		DRAWING NUMBER				REVISION	
TELEPHONE		020 8891 1411		202434-DD-GL-001					
REVISION		TR 27/06/25 DRAWN BY & DATE	TR 27/06/25 DESIGNED BY & DATE	LF 27/06/25 CHECKED BY & DATE	LF 27/06/25 APPROVED BY & DATE	Issue		Draft	
		Scale (at A4 size) 1:1250		✓					